


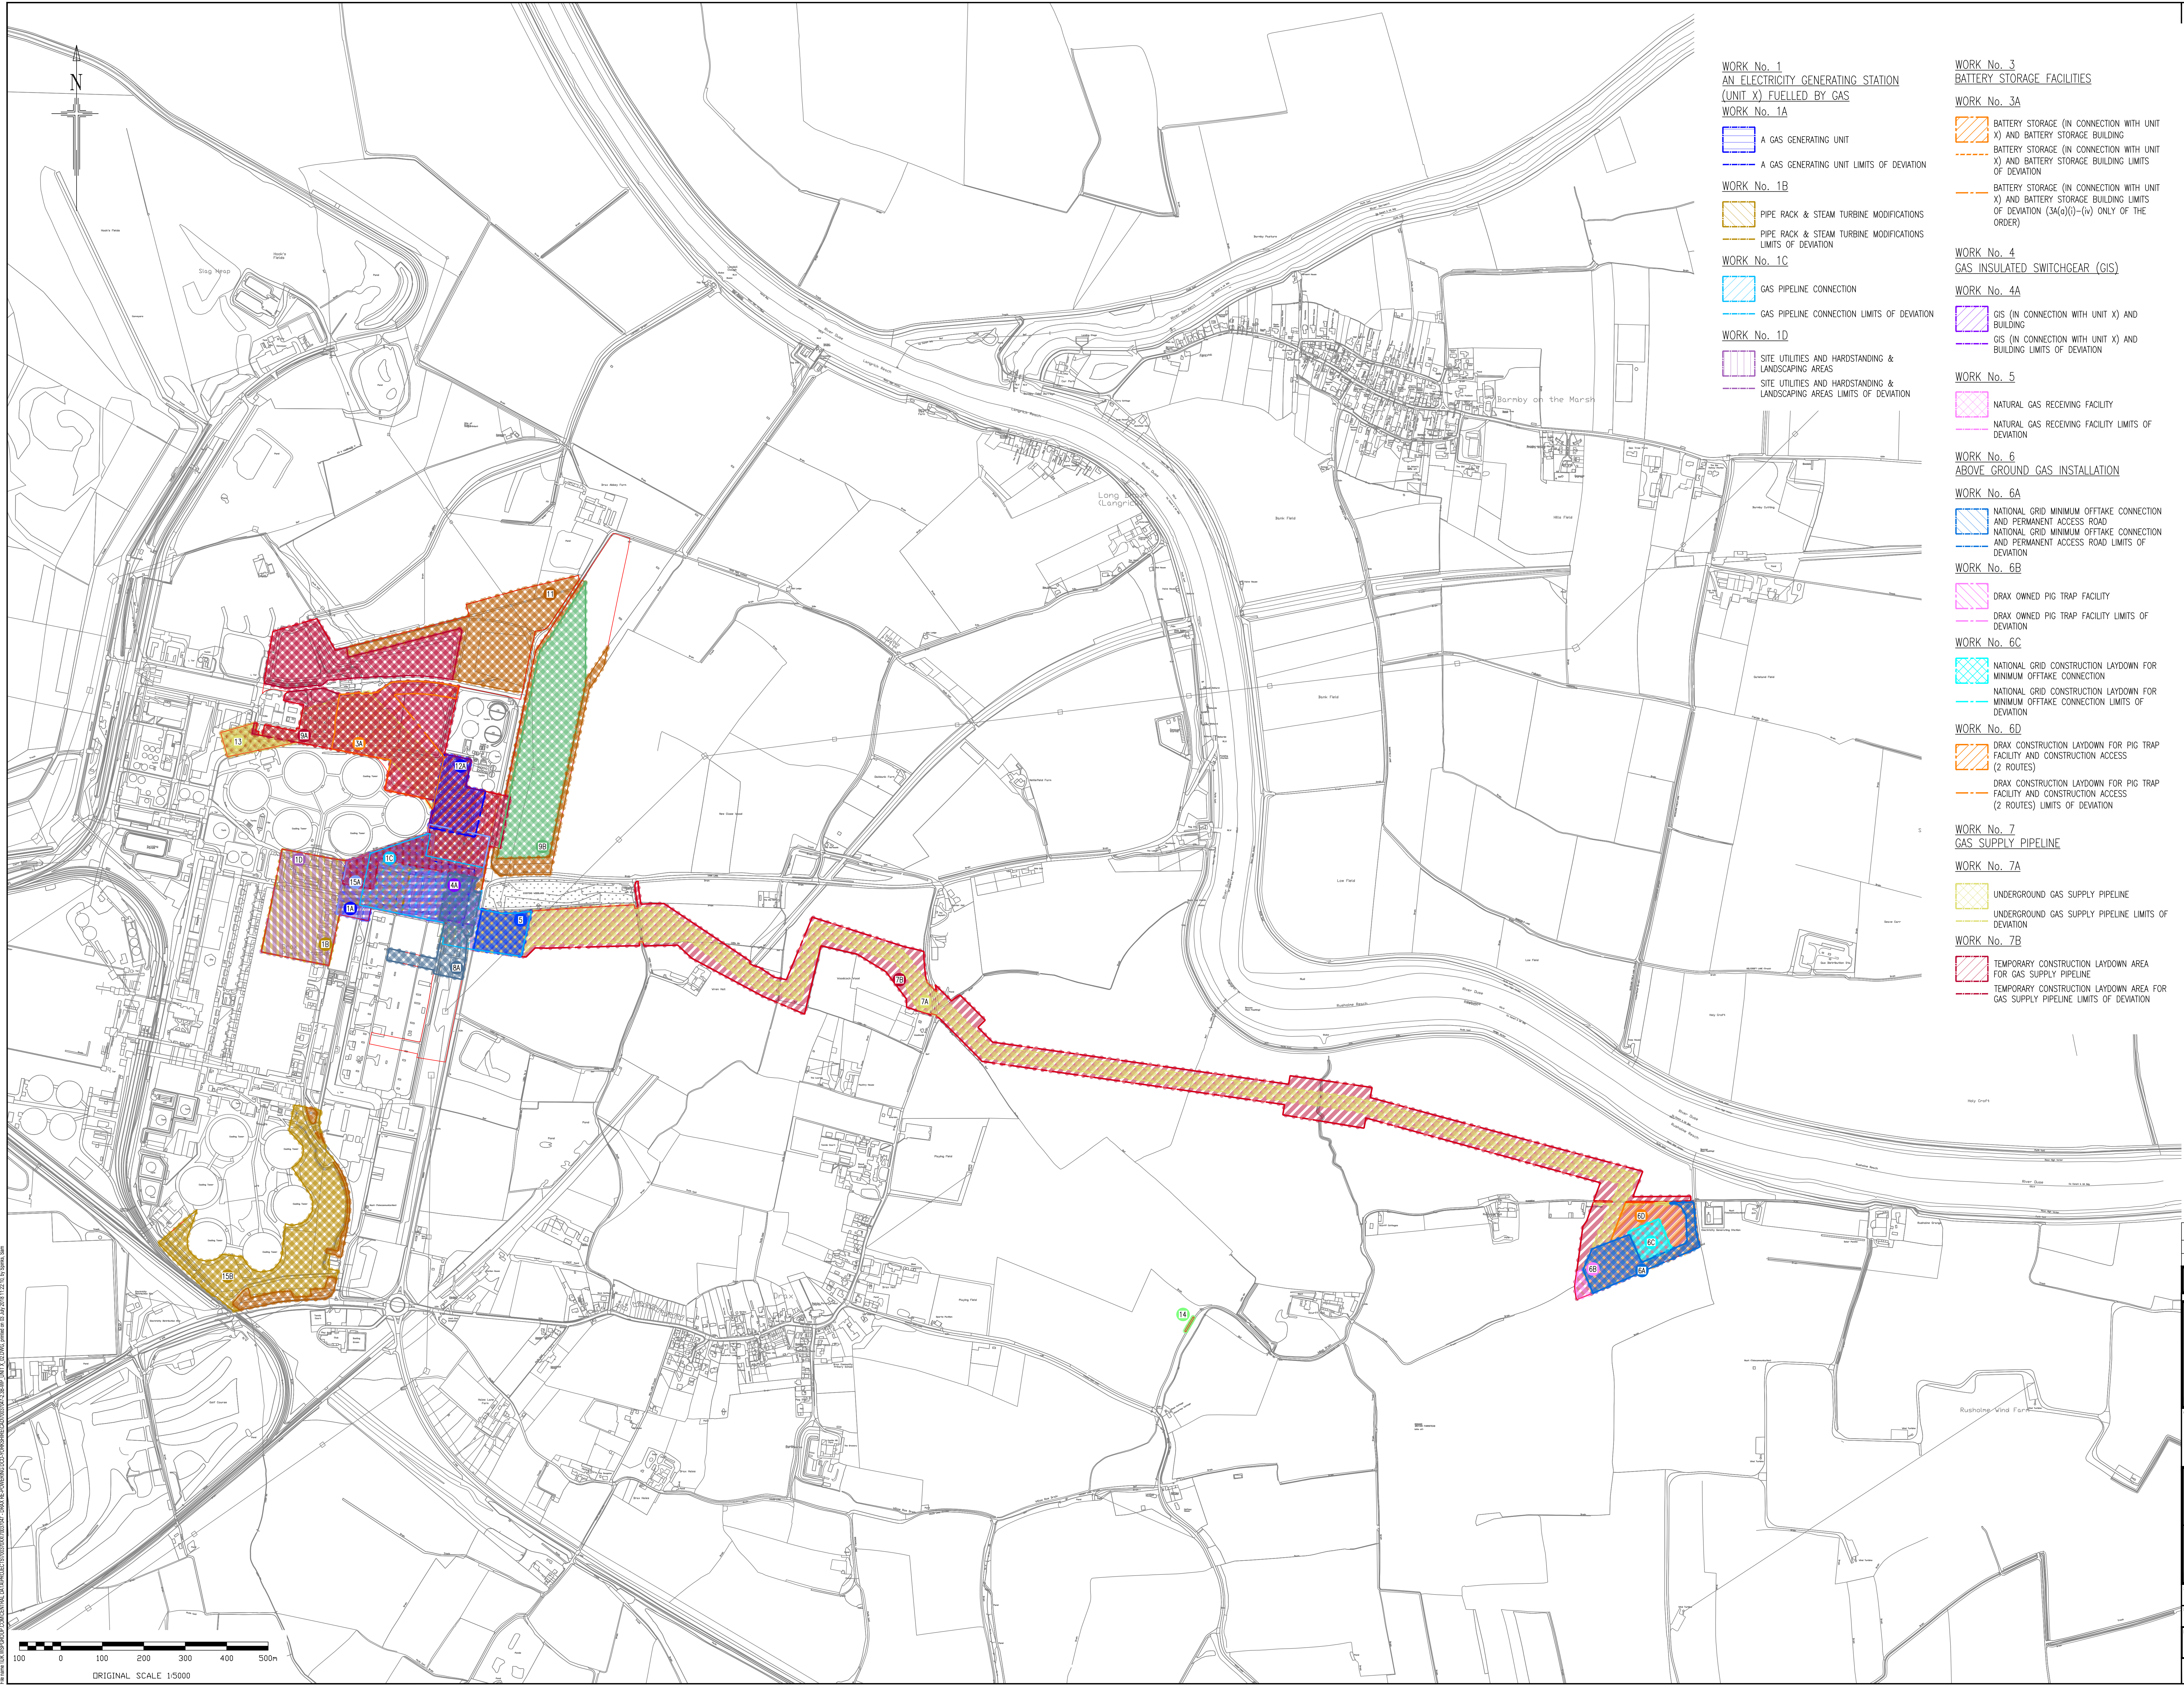

- WORK No. 1
AN ELECTRICITY GENERATING STATION
(UNIT X) FUELLED BY GAS
WORK No. 1A
- A GAS GENERATING UNIT
 - A GAS GENERATING UNIT LIMITS OF DEVIATION
- WORK No. 1B
- PIPE RACK & STEAM TURBINE MODIFICATIONS
 - PIPE RACK & STEAM TURBINE MODIFICATIONS LIMITS OF DEVIATION
- WORK No. 1C
- GAS PIPELINE CONNECTION
 - GAS PIPELINE CONNECTION LIMITS OF DEVIATION
- WORK No. 1D
- SITE UTILITIES AND HARDSTANDING & LANDSCAPING AREAS
 - SITE UTILITIES AND HARDSTANDING & LANDSCAPING AREAS LIMITS OF DEVIATION

- WORK No. 3
BATTERY STORAGE FACILITIES
WORK No. 3A
- BATTERY STORAGE (IN CONNECTION WITH UNIT X) AND BATTERY STORAGE BUILDING
 - BATTERY STORAGE (IN CONNECTION WITH UNIT X) AND BATTERY STORAGE BUILDING LIMITS OF DEVIATION
- BATTERY STORAGE (IN CONNECTION WITH UNIT X) AND BATTERY STORAGE BUILDING LIMITS OF DEVIATION (3A(i)-(iv) ONLY OF THE ORDER)
- WORK No. 4
GAS INSULATED SWITCHGEAR (GIS)
WORK No. 4A
- GIS (IN CONNECTION WITH UNIT X) AND BUILDING
 - GIS (IN CONNECTION WITH UNIT X) AND BUILDING LIMITS OF DEVIATION

- WORK No. 5
- NATURAL GAS RECEIVING FACILITY
 - NATURAL GAS RECEIVING FACILITY LIMITS OF DEVIATION

- WORK No. 6
ABOVE GROUND GAS INSTALLATION
WORK No. 6A
- NATIONAL GRID MINIMUM OFFTAKE CONNECTION AND PERMANENT ACCESS ROAD
 - NATIONAL GRID MINIMUM OFFTAKE CONNECTION AND PERMANENT ACCESS ROAD LIMITS OF DEVIATION
- WORK No. 6B
- DRAX OWNED PIG TRAP FACILITY
 - DRAX OWNED PIG TRAP FACILITY LIMITS OF DEVIATION
- WORK No. 6C
- NATIONAL GRID CONSTRUCTION LAYDOWN FOR MINIMUM OFFTAKE CONNECTION
 - NATIONAL GRID CONSTRUCTION LAYDOWN FOR MINIMUM OFFTAKE CONNECTION LIMITS OF DEVIATION
- WORK No. 6D
- DRAX CONSTRUCTION LAYDOWN FOR PIG TRAP FACILITY AND CONSTRUCTION ACCESS (2 ROUTES)
 - DRAX CONSTRUCTION LAYDOWN FOR PIG TRAP FACILITY AND CONSTRUCTION ACCESS (2 ROUTES) LIMITS OF DEVIATION

- WORK No. 7
GAS SUPPLY PIPELINE
WORK No. 7A
- UNDERGROUND GAS SUPPLY PIPELINE
 - UNDERGROUND GAS SUPPLY PIPELINE LIMITS OF DEVIATION
- WORK No. 7B
- TEMPORARY CONSTRUCTION LAYDOWN AREA FOR GAS SUPPLY PIPELINE
 - TEMPORARY CONSTRUCTION LAYDOWN AREA FOR GAS SUPPLY PIPELINE LIMITS OF DEVIATION

- LEGEND
- ORDER LIMITS
- WORK No. 8
ELECTRICAL CONNECTIONS
WORK No. 8A
- 400KV UNDERGROUND CABLE AND ELECTRICAL CONNECTION (IN CONNECTION WITH UNIT X)
 - 400KV UNDERGROUND CABLE AND ELECTRICAL CONNECTION (IN CONNECTION WITH UNIT X) LIMITS OF DEVIATION
- WORK No. 9
TEMPORARY CONSTRUCTION LAYDOWN AREAS
WORK No. 9A
- HARDSTANDING / CAR PARKING / PEDESTRIAN BRIDGE / SITE WELFARE OFFICES
 - HARDSTANDING / CAR PARKING / PEDESTRIAN BRIDGE / SITE WELFARE OFFICES LIMITS OF DEVIATION
- WORK No. 9B
- HARDSTANDING / CAR PARKING
 - HARDSTANDING / CAR PARKING LIMITS OF DEVIATION
- WORK No. 11
- RETAINED AND ENHANCED LANDSCAPING
 - RETAINED AND ENHANCED LANDSCAPING LIMITS OF DEVIATION
- WORK No. 12
DECOMMISSIONING AND CONSTRUCTION OF SLUDGE LAGOONS
WORK No. 12A
- DECOMMISSIONING AND REINSTATEMENT OF SLUDGE LAGOONS (IN CONNECTION WITH UNIT X)
 - DECOMMISSIONING AND REINSTATEMENT OF SLUDGE LAGOONS (IN CONNECTION WITH UNIT X) LIMITS OF DEVIATION
- WORK No. 13
- REMOVAL OF EXISTING 132KV OVERHEAD LINE
 - REMOVAL OF EXISTING 132KV OVERHEAD LINE LIMITS OF DEVIATION
- WORK No. 14
- TEMPORARY PASSING PLACE FOR CONSTRUCTION TRAFFIC
 - TEMPORARY PASSING PLACE FOR CONSTRUCTION TRAFFIC LIMITS OF DEVIATION
- WORK No. 15
SITE RECONFIGURATION WORKS
WORK No. 15A
- DEMOLITION OF EXISTING INFRASTRUCTURE
 - DEMOLITION OF EXISTING INFRASTRUCTURE LIMITS OF DEVIATION
- WORK No. 15B
- CONSTRUCTION OF A CONTRACTORS VILLAGE
 - CONSTRUCTION OF A CONTRACTORS VILLAGE LIMITS OF DEVIATION

Infrastructure Planning (Applications: Prescribed Forms and Procedure) Regulations 2009 – Regulation 5(2)(i)

02	29/06/2018	SPS	SECOND ISSUE TO INCLUDE COMMENTS PRIOR TO EXAMINATION	RM	BS
01	17/05/2018	APM	FIRST ISSUE	RM	BS
REV	DATE	BY	DESCRIPTION	CHK	APP

DRAWING STATUS SUBMISSION FOR REFERENCE

wsp

Westbrook Mills, Borough Road, Godalming, GU7 2AZ, UK
T: +44 (0) 1483 520 400, F: +44 (0) 1483 520 989
wsp.com

CLIENT:

drax

PROJECT:

The Drax Power
(Generating Stations) Order

TITLE:


Application Document Reference 2.3B
Indicative Works Associated with Unit X
Overall Location and Master Key Plan

SCALE @ A2	1:5000	CHECKED	R. MANN	APPROVED	B. SIBTHORP
PROJECT No.	70037047	DRAWN	B. SIBTHORP	DATE	29/06/2018

DRAWING No. 70037047-2.3B-WP-Unit X - Sheet 1

REV. 02

© WSP UK Ltd

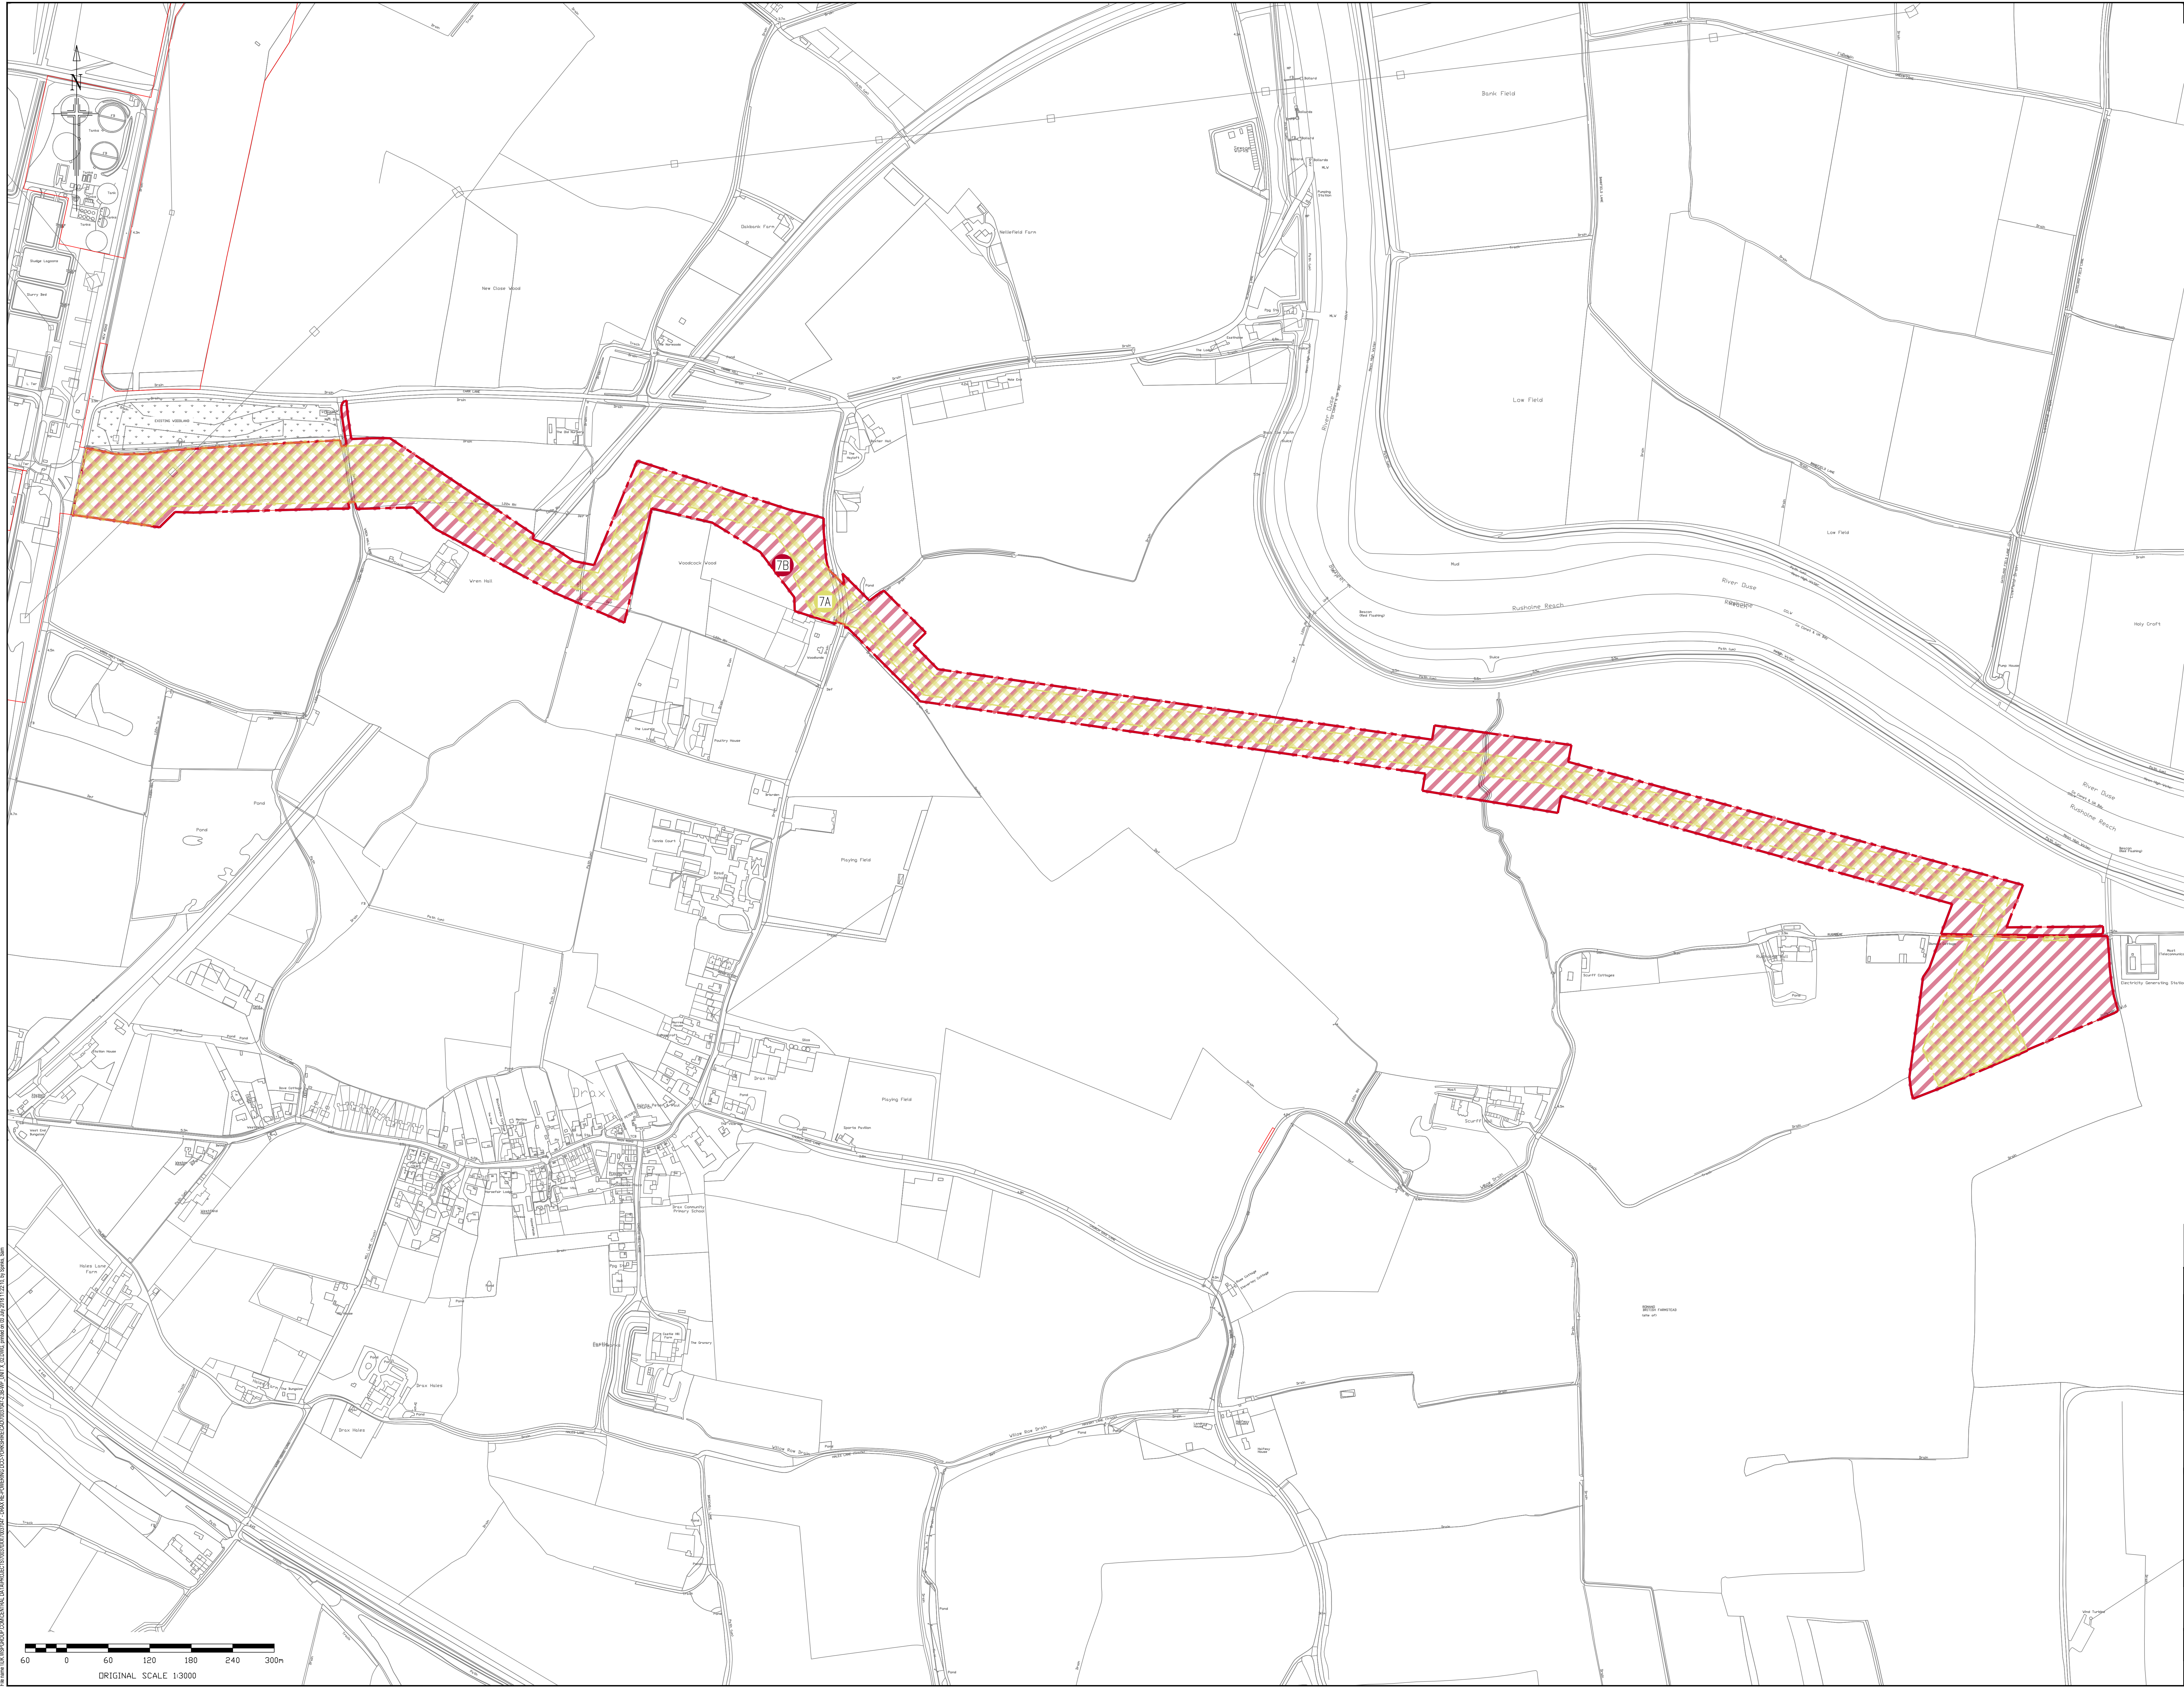

DO NOT SCALE

LEGEND

ORDER LIMITS

WORK No. 7
GAS SUPPLY PIPELINE

WORK No. 7A

UNDERGROUND GAS SUPPLY PIPELINE


UNDERGROUND GAS SUPPLY PIPELINE LIMITS OF DEVIATION

WORK No. 7B

TEMPORARY CONSTRUCTION LAYDOWN AREA FOR GAS SUPPLY PIPELINE

TEMPORARY CONSTRUCTION LAYDOWN AREA FOR GAS SUPPLY PIPELINE LIMITS OF DEVIATION

For review & approval only. This drawing is for reference only. It is not to be used for construction purposes. It is the responsibility of the client to ensure that the drawing is used for the intended purpose.

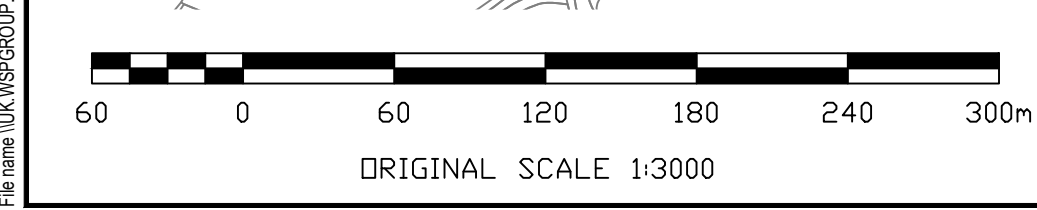

Infrastructure Planning (Applications: Prescribed Forms and Procedure) Regulations 2009 – Regulation 5(2)(i)

02	29/06/2018	SPS	SECOND ISSUE TO INCLUDE COMMENTS PRIOR TO EXAMINATION	RM	BS
01	17/05/2018	APM	FIRST ISSUE	RM	BS
REV	DATE	BY	DESCRIPTION	CHK	APP

DRAWING STATUS

SUBMISSION FOR REFERENCE

Westbrook Mills, Borough Road, Godalming, GU7 2AZ, UK
T: +44 (0) 1483 529 400 F: +44 (0) 1483 529 989
wsp.com

CLIENT:

PROJECT:


The Drax Power
(Generating Stations) Order

TITLE:


Application Document Reference 2.3B
Indicative Works Associated with Unit X
Work No. 7 Key Plan - Gas Supply Pipeline

SCALE @ A2	1:3000	CHECKED	R. MAKIN	APPROVED	B. SITHORP
PROJECT NO.	70037047	DESIGNED	B. SITHORP	DATE	29/06/2018
DRAWING NO.	70037047-2.3B-WP-UNIT X - Sheet 15	REV			02

© WSP UK Ltd

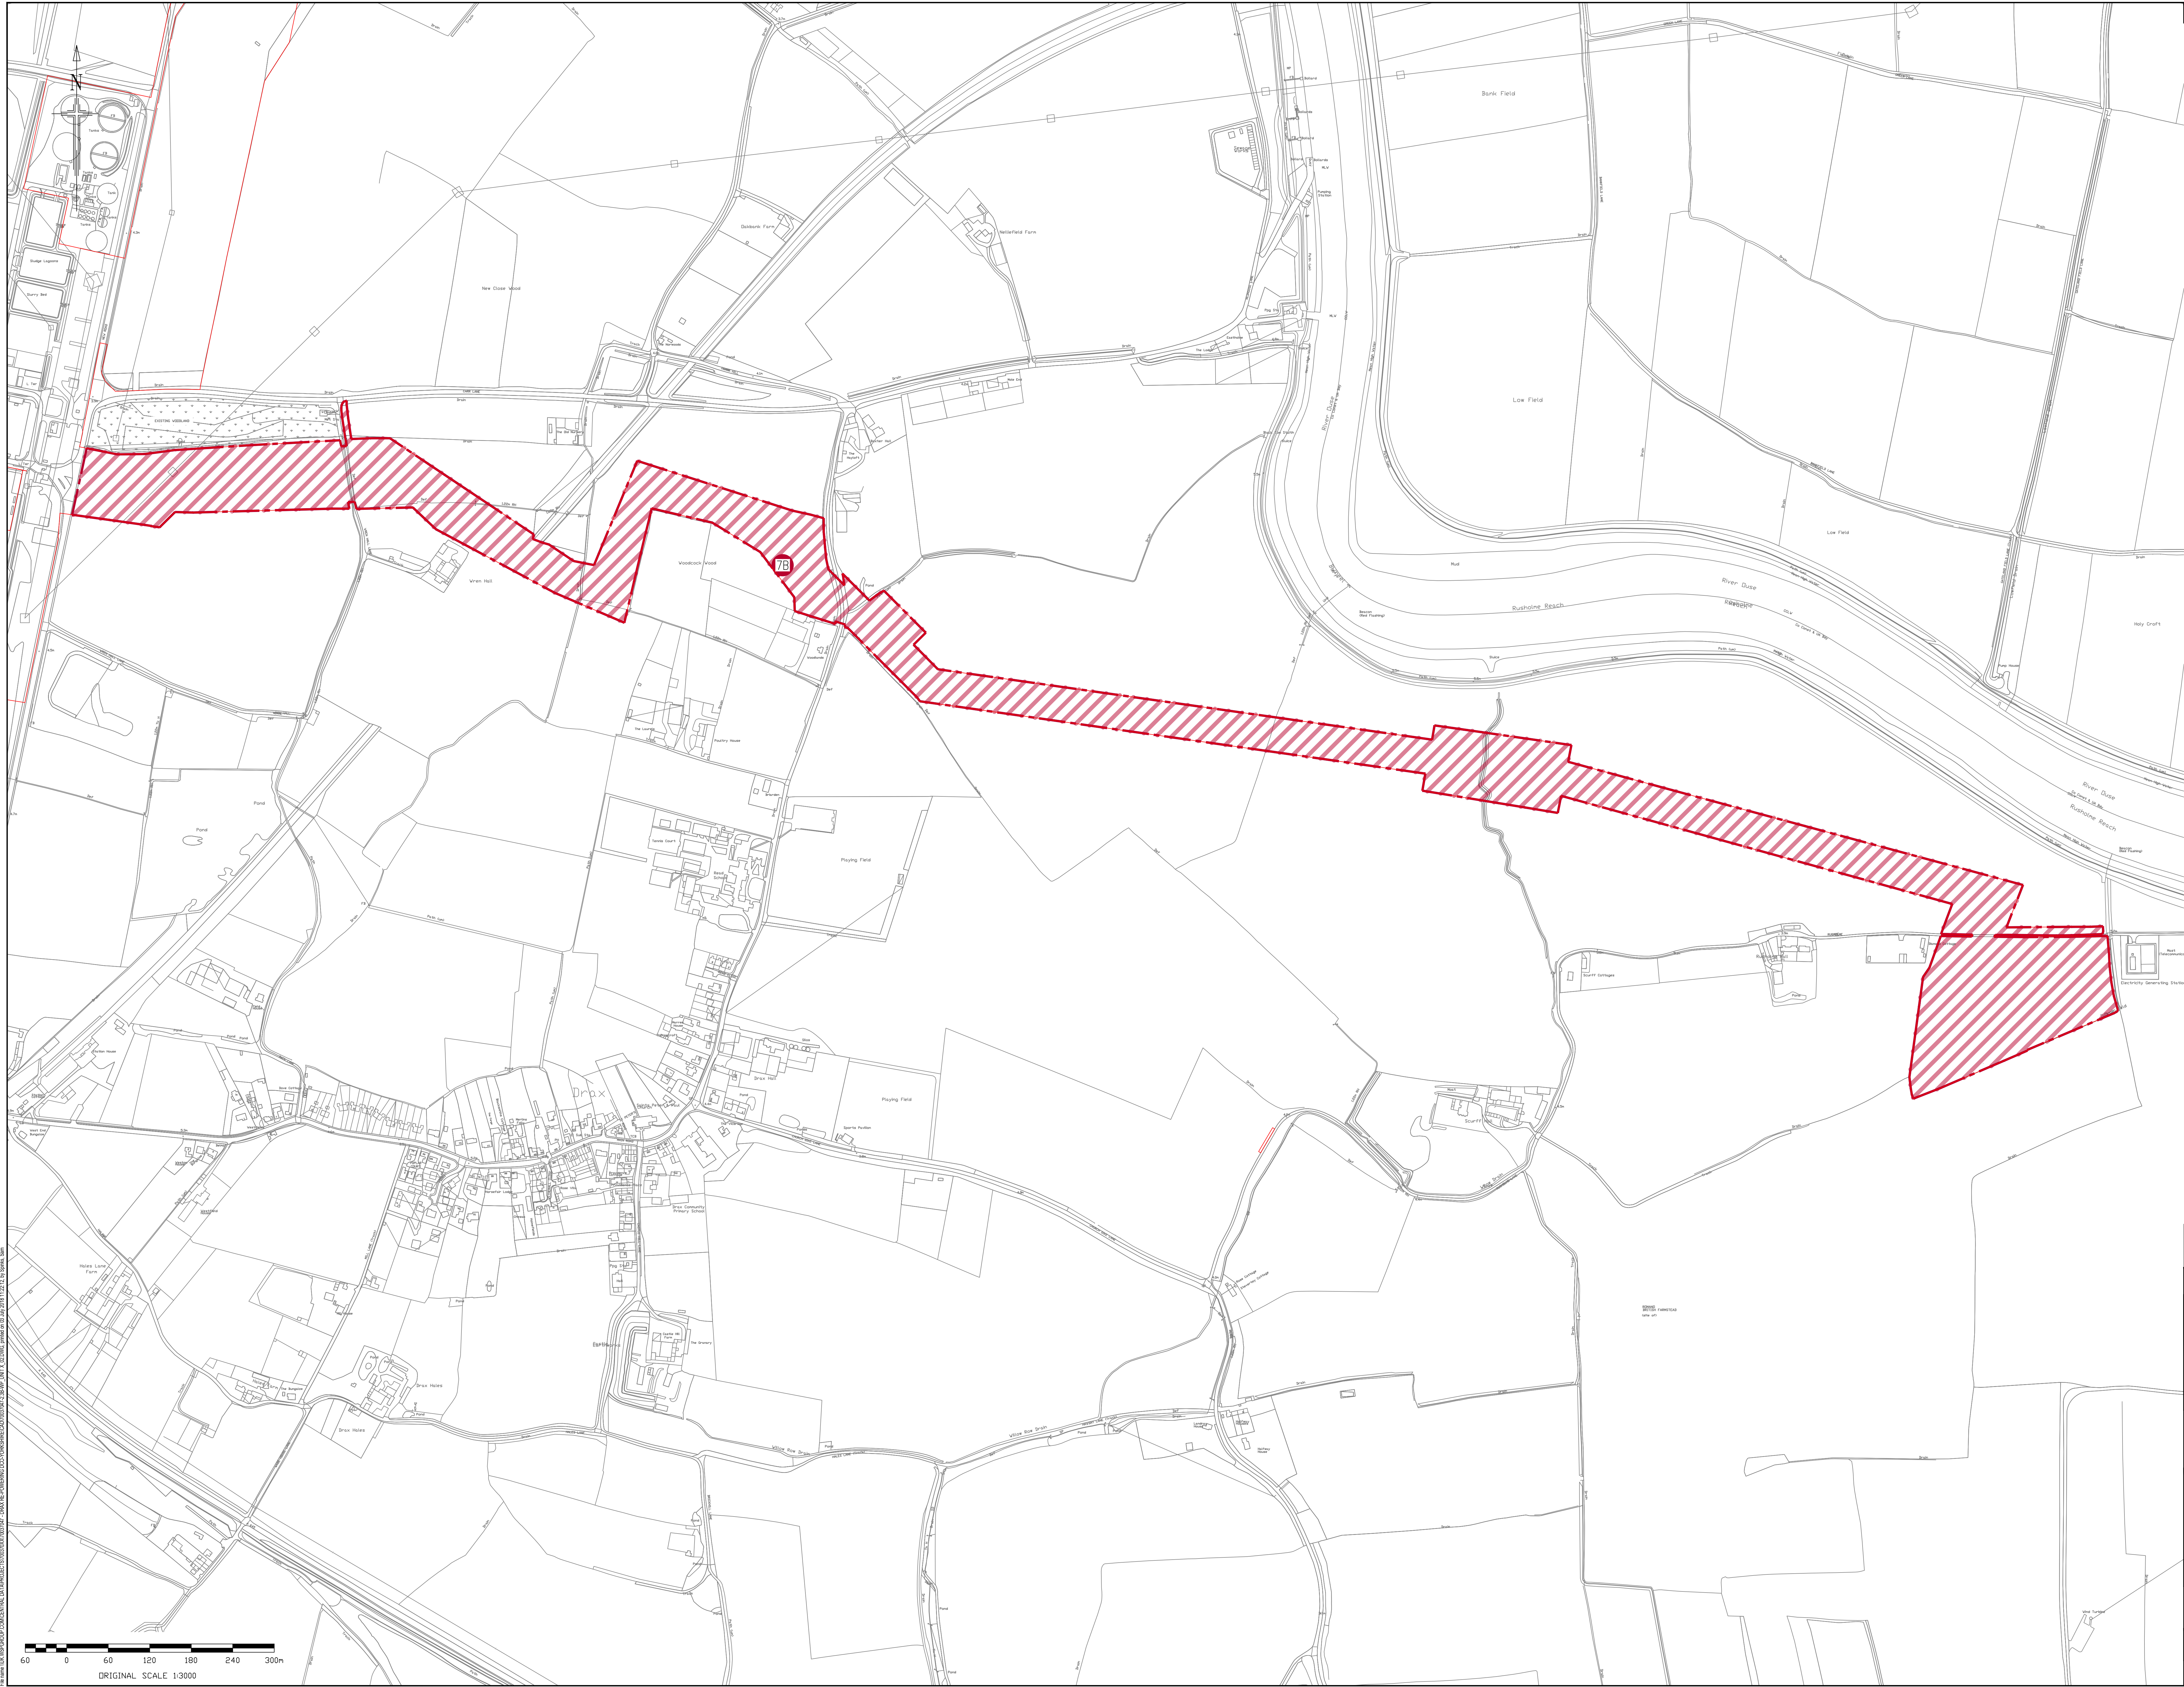

For use in accordance with the terms of the license agreement between WSP and the client. This drawing is the property of WSP and is not to be reproduced or used in any way without the written consent of WSP.

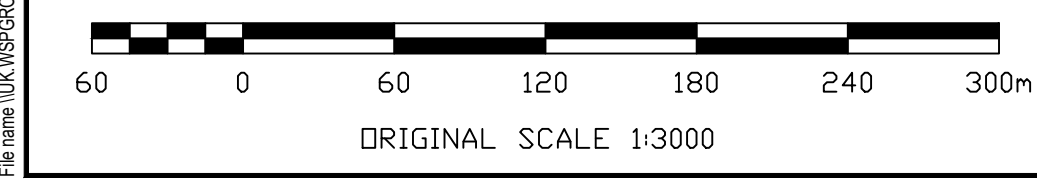

DO NOT SCALE

LEGEND

ORDER LIMITS

WORK No. 7

GAS SUPPLY PIPELINE

WORK No. 7B

TEMPORARY CONSTRUCTION LAYDOWN AREA FOR GAS SUPPLY PIPELINE

TEMPORARY CONSTRUCTION LAYDOWN AREA FOR GAS SUPPLY PIPELINE LIMITS OF DEVIATION

Infrastructure Planning (Applications: Prescribed Forms and Procedure) Regulations 2009 – Regulation 5(2)(i)

02	29/06/2018	SPS	SECOND ISSUE TO INCLUDE COMMENTS PRIOR TO EXAMINATION	RM	BS
01	17/05/2018	APM	FIRST ISSUE	RM	BS
REV	DATE	BY	DESCRIPTION	CHK	APP

DRAWING STATUS

SUBMISSION FOR REFERENCE

wsp

Westbrook Mills, Borough Road, Godalming, GU7 2AZ, UK
T: +44 (0) 1483 520 400, F: +44 (0) 1483 520 969
wsp.com

CLIENT:

drax

PROJECT:

The Drax Power (Generating Stations) Order

TITLE:

Application Document Reference 2.3B
Indicative Works Associated with Unit X
Work No. 7B - Temporary Construction Laydown Area For Gas Supply Pipeline

SCALE @ A2

1:3000

CHECKED

R. MANN

APPROVED

B. SETHUPATI

PROJECT NO.

70037047

DRAWN

J. WILLIAMS

DATE

29/06/2018

DRAWING NO.

70037047-2.3B-WP-UNIT X - Sheet 17

REV

02

© WSP UK Ltd