

DO NOT SCALE

LEGEND

- PROPOSED DCO ORDER LIMITS
— GAS PIPELINE ALIGNMENT

POWER STATION SITE

ITEM	DESCRIPTION
1	GAS TURBINE BUILDING
2	BYPASS STACK
3	HRSG BUILDING AND MAIN STACK
4	TRANSFORMER AREA
5	POWER CONTROL CENTRES
6	FEEDWATER PUMPHOUSE
7	FUEL GAS STATION MAIN
8	MAIN PIPE RACK
9	GAS RECEIVING FACILITY
10	GAS COMPRESSOR BUILDING
11	GAS INSULATED SWITCH GEAR
12	REINSTATED SLUDGE LAGOONS
13	BATTERY ENERGY STORAGE FACILITY
14	TURBINE OUTAGE STORE (TOS) BUILDING
15	CONNECTION POINT TO 400KV SUBSTATION FOR NEW UNITS
16	FLOOD MITIGATION CHANNEL

GAS ABOVE GROUND
INSTALLATION (AGI)

ITEM	DESCRIPTION
17	AGI (MINIMUM OFFTAKE CONNECTION) (NATIONAL GRID)
18	AGI (DRAX FACILITY)

TRAFFIC MANAGEMENT

ITEM	DESCRIPTION
19	TEMPORARY PASSING PLACE FOR GAS AGI CONSTRUCTION TRAFFIC

CONTRACTOR'S VILLAGE

ITEM	DESCRIPTION
A	CAR PARKING
B	STORES AND WORKSHOP
C	CONTRACTOR'S MODULAR BUILDINGS
D	CONTRACTOR'S WELFARE OFFICES
E	ACCESS ROAD
F	COOLING WATER SPRAY SCREEN

REV	DATE	BY	DESCRIPTION	CHK	APP
02	26/06/2016	SPS	Second issue to include comments prior to examination	RM	BS
01	27/04/2016	SPS	First issue	RM	BS

DRAWING STATUS:
SUBMISSION FOR REFERENCE



Westbrook Mills, Borough Road, Godalming, GU7 2AZ, UK
T+ 44 (0) 1483 528 400, F+ 44 (0) 1483 528 989
wsp.com

CLIENT:



PROJECT:

The Drax Power
(Generating Stations) Order


TITLE:

Application Document Reference 2.5B
Single Unit Option
Indicative Plant Layout
Key Plan - Sheet 1 of 9

SCALE (1) AS: 1:5000	CHECKED: R.MAKIN	APPROVED: B.SIBTHORP
PROJECT No: 70037047	DESIGNED: B.SIBTHORP	DRAWN: S.SPINKS DATE: 29/08/2018

DRAWING No:	REV:
70037047-2.5B-IPL - SHEET 1	02

© WSP UK Ltd

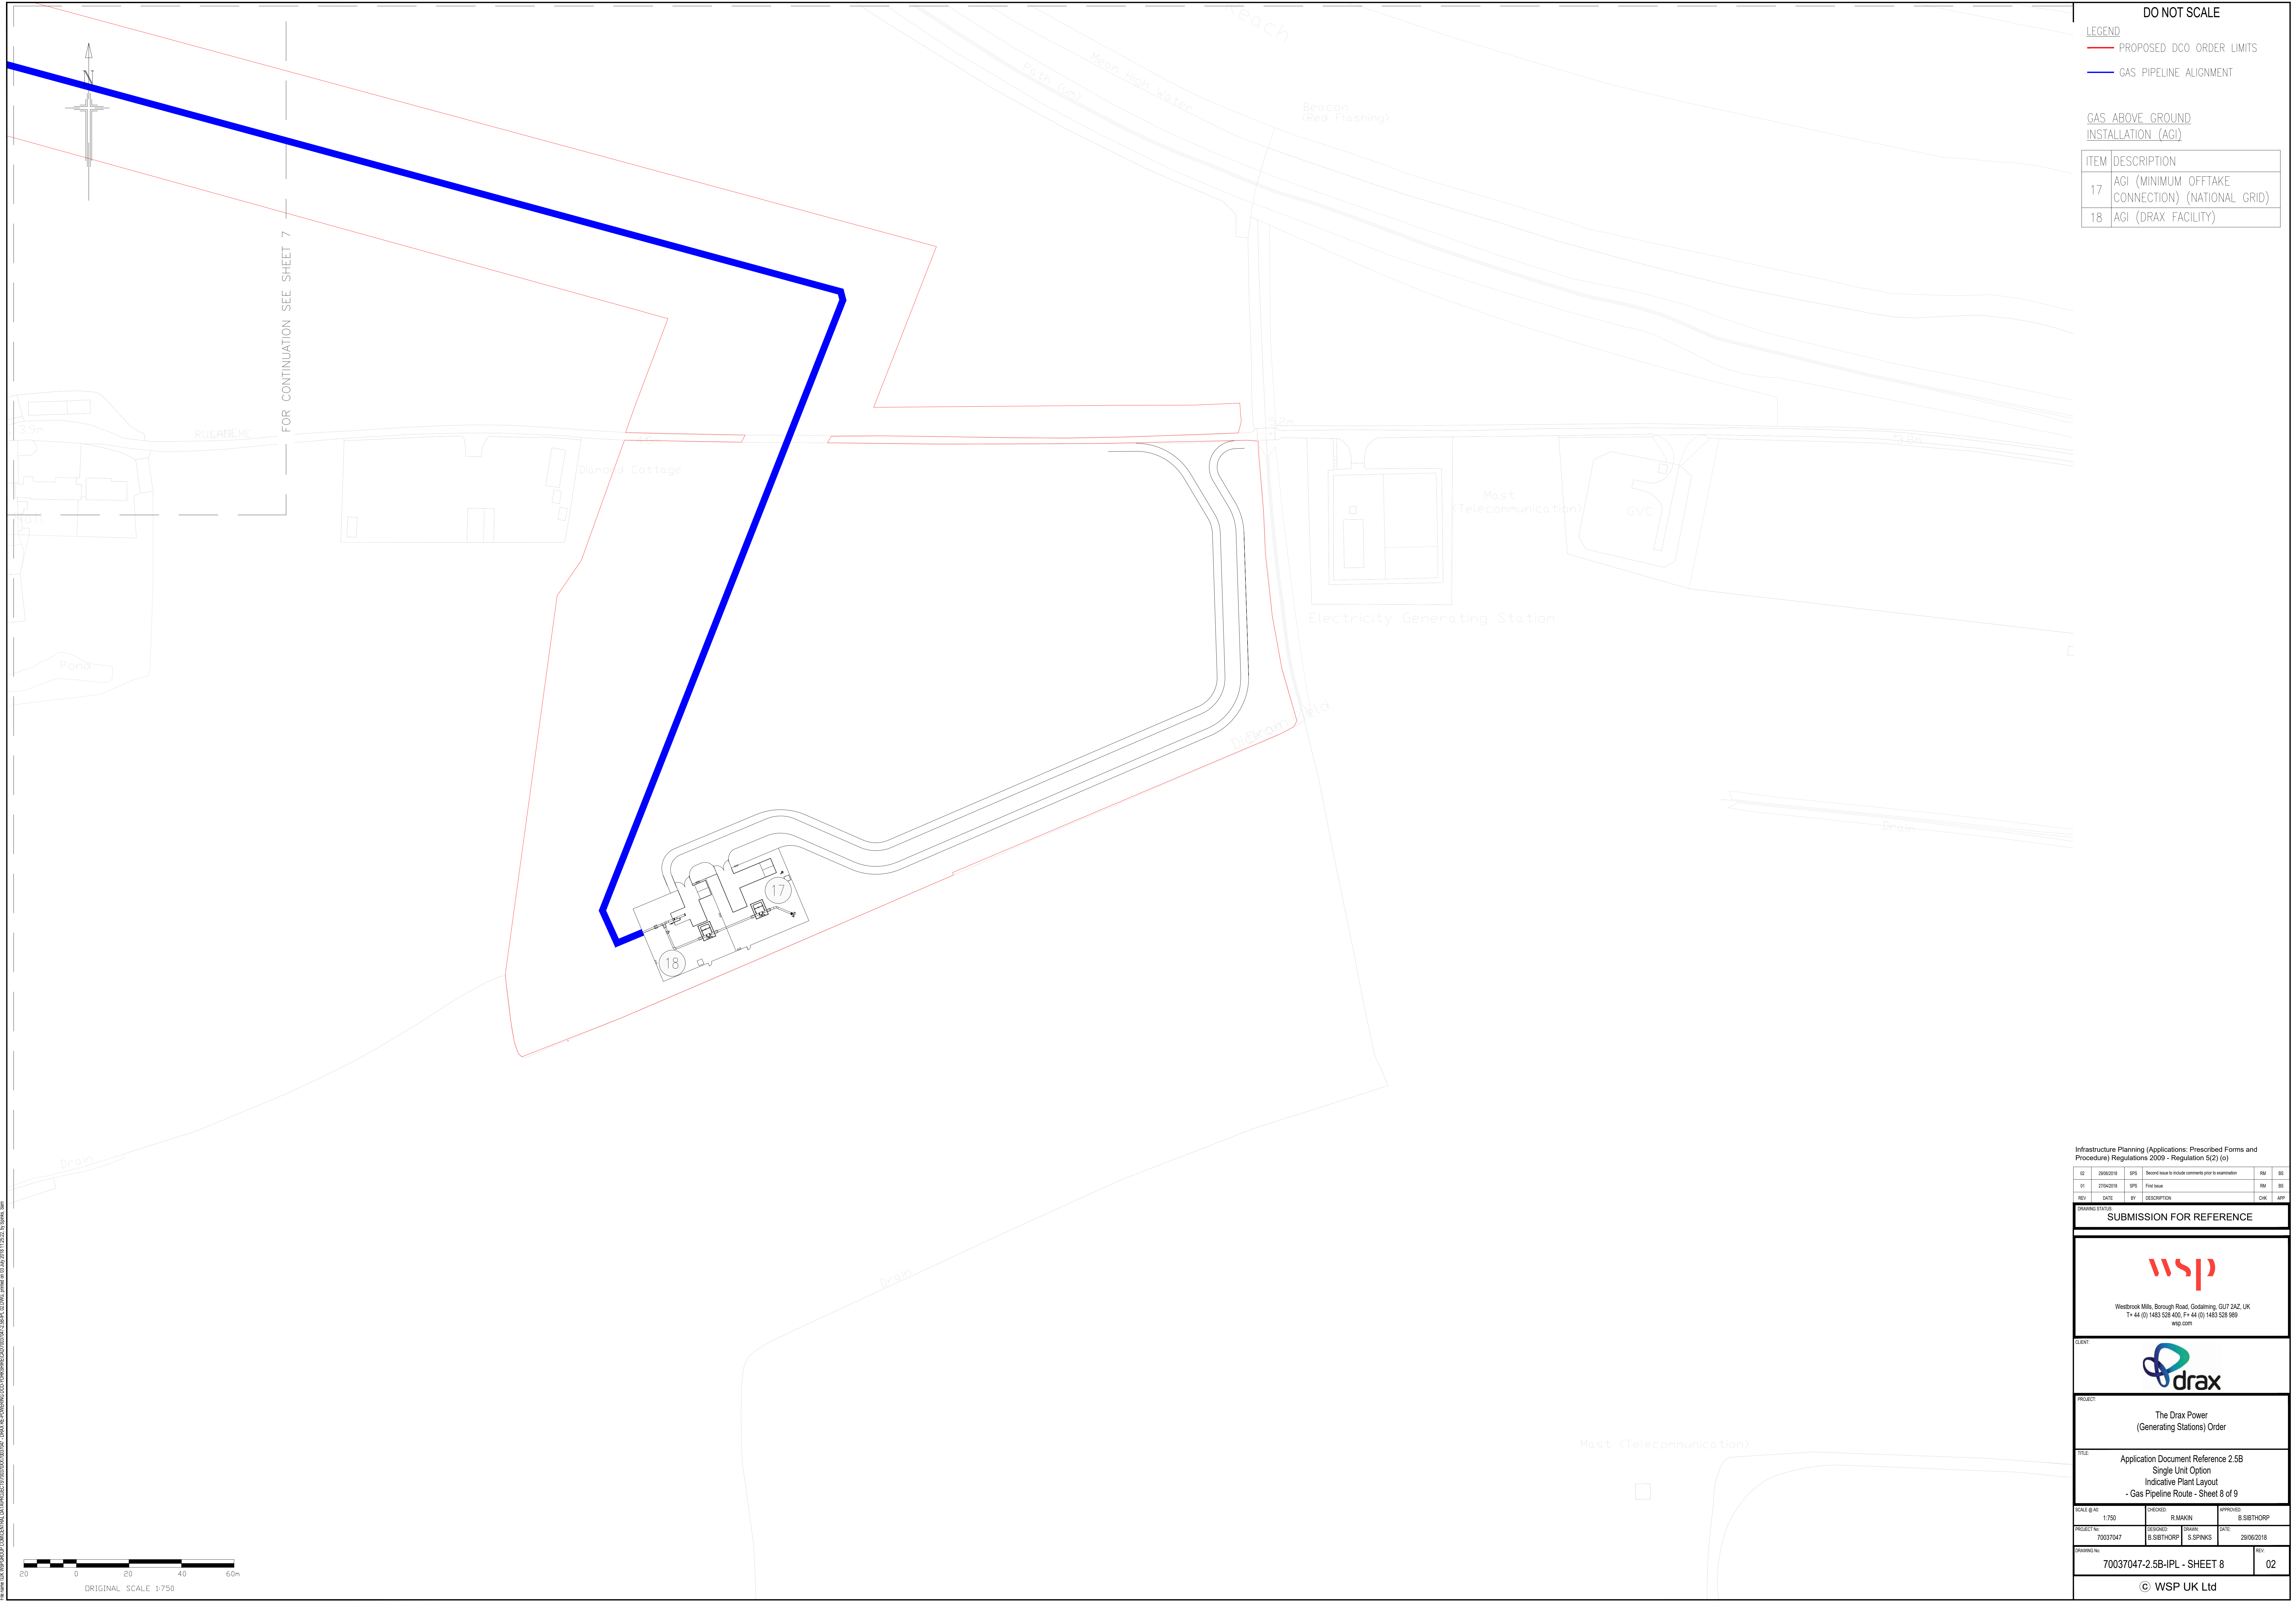

DO NOT SCALE

LEGEND

PROPOSED DCO ORDER LIMITS

GAS PIPELINE ALIGNMENT

GAS ABOVE GROUND
INSTALLATION (AGI)

ITEM	DESCRIPTION
17	AGI (MINIMUM OFFTAKE CONNECTION) (NATIONAL GRID)
18	AGI (DRAX FACILITY)

Path (4m) Mean High Water Reach Beacon (Red Flashing) Electricity Generating Station Most (Telecommunication) GVD Pond Drain Difkom Field



Infrastructure Planning (Applications: Prescribed Forms and Procedure) Regulations 2009 - Regulation 5(2) (a)

REV	DATE	BY	DESCRIPTION	CHK	APP
02	29/06/2018	SPS	Second issue to include comments prior to examination	RM	BS
01	27/06/2018	SPS	First issue	RM	BS

DRAWING STATUS

SUBMISSION FOR REFERENCE

wsp

Westbrook Mills, Borough Road, Godalming, GU7 2AZ, UK
T+44 (0) 1483 520 400, F+44 (0) 1483 520 989
wsp.com

CLIENT:

drax

PROJECT:

The Drax Power
(Generating Stations) Order

TITLE:

Application Document Reference 2.5B
Single Unit Option
Indicative Plant Layout
- Gas Pipeline Route - Sheet 8 of 9

SCALE @ AS	CHECKED	APPROVED
1:750	R. MAKIN	B. SIBTHORP

PROJECT No.	DRAWN	DATE
70037047	B. SIBTHORP	29/06/2018

DRAWING No.	REV.
70037047-2.5B-IPL - SHEET 8	02

© WSP UK Ltd