



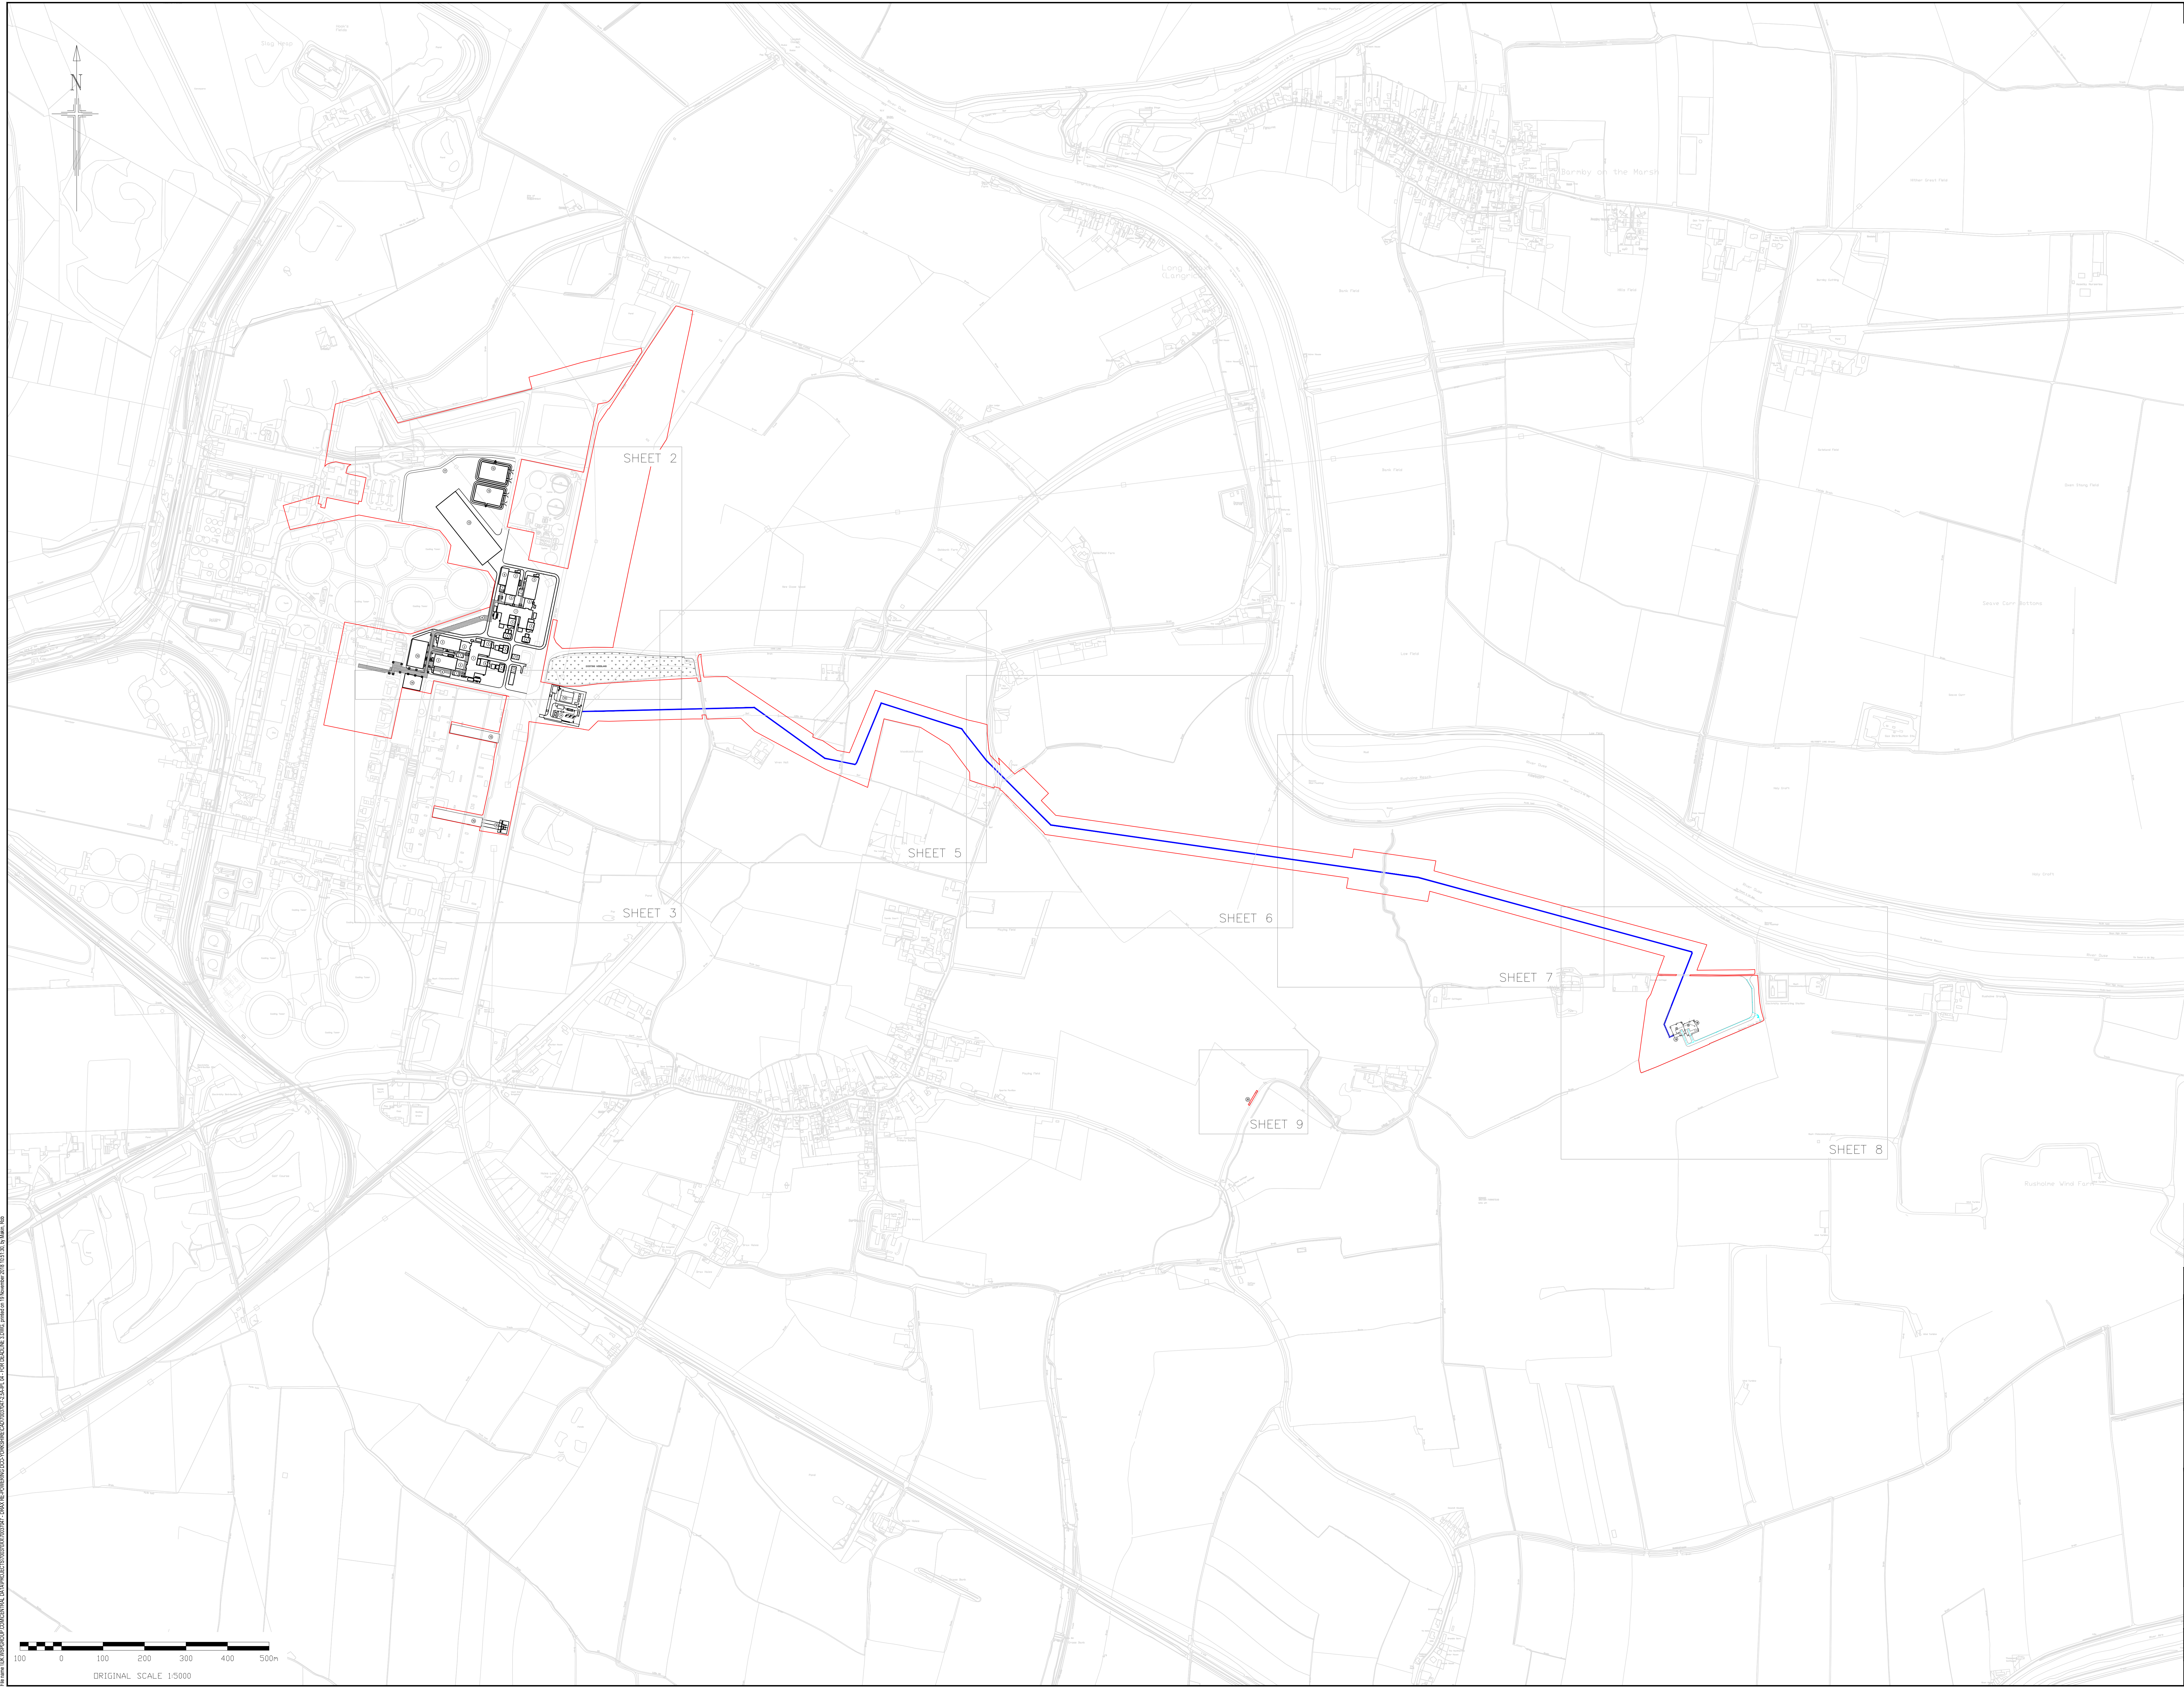

Drawn by: M. K. S. 2018/02/01 10:00:00, Date: 2018/02/01 10:00:00, User: M. K. S. 2018/02/01 10:00:00, Project: 70037047-2.5A-IPL - SHEET 1 of 9, Drawing: 70037047-2.5A-IPL - SHEET 1 of 9, Scale: 1:5000, Status: SUBMISSION FOR REFERENCE

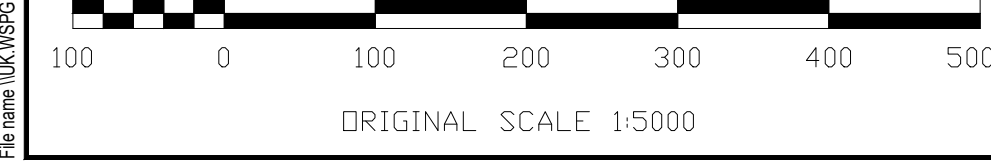

DO NOT SCALE

LEGEND

PROPOSED DCO ORDER LIMITS

GAS PIPELINE ALIGNMENT

GAS AGI SURFACE WATER DRAIN

POWER STATION SITE

ITEM	DESCRIPTION
1	GAS TURBINE BUILDING
2	BYPASS STACK
3	HRSG BUILDING AND MAIN STACK
4	TRANSFORMER AREA
5	POWER CONTROL CENTRES
6	FEEDWATER PUMPHOUSE
7	FUEL GAS STATION
8	MAIN PIPE RACK
9	GAS RECEIVING FACILITY
10	GAS COMPRESSOR BUILDING
11	GAS INSULATED SWITCH GEAR
12	SLUDGE LAGOONS
13	BATTERY ENERGY STORAGE FACILITY
14	TURBINE OUTAGE STORE (TOS) BUILDING
15	CONNECTION POINT TO 400KV SUBSTATION FOR NEW UNITS
16	CABLE SEALING END
17	FLOOD MITIGATION CHANNEL

GAS ABOVE GROUND INSTALLATION (AGI)

ITEM	DESCRIPTION
18	AGI (MINIMUM OFFTAKE CONNECTION) (NATIONAL GRID)
19	AGI (DRAX FACILITY)

TRAFFIC MANAGEMENT

ITEM	DESCRIPTION
20	TEMPORARY PASSING PLACE FOR GAS AGI CONSTRUCTION TRAFFIC

Infrastructure Planning (Applications: Prescribed Forms and Procedure) Regulations 2009 - Regulation 5(2) (o)

REV	DATE	BY	DESCRIPTION	CHK	APP
04	22/11/2018	SP	Fourth issue Submitted for Examination Deadline 3	RM	BS
03	25/10/2018	SP	Third issue Submitted for Examination Deadline 2	RM	BS
02	26/09/2018	SPS	Second issue to include comments prior to examination	RM	BS
01	27/04/2018	SPS	First issue	RM	BS

DRAWING STATUS

SUBMISSION FOR REFERENCE

wsp

Westbrook Mills, Borough Road, Godalming, GU7 2AZ, UK
T: +44 (0) 1483 520 400, F: +44 (0) 1483 520 969
wsp.com

CLIENT:

drax

PROJECT:

The Drax Power
(Generating Stations) Order

TITLE:

Application Document Reference 2.5A
Two Unit Option
Indicative Plant Layout
Key Plan - Sheet 1 of 9

SCALE @ A3

1:5000

CHECKED

R. MANN

APPROVED

B. SIBTHORP

PROJECT NO.

70037047

DRAWN

B. SIBTHORP

DATE

22/11/2018


DRAWING NO.

70037047-2.5A-IPL - SHEET 1

REV

04

© WSP UK Ltd

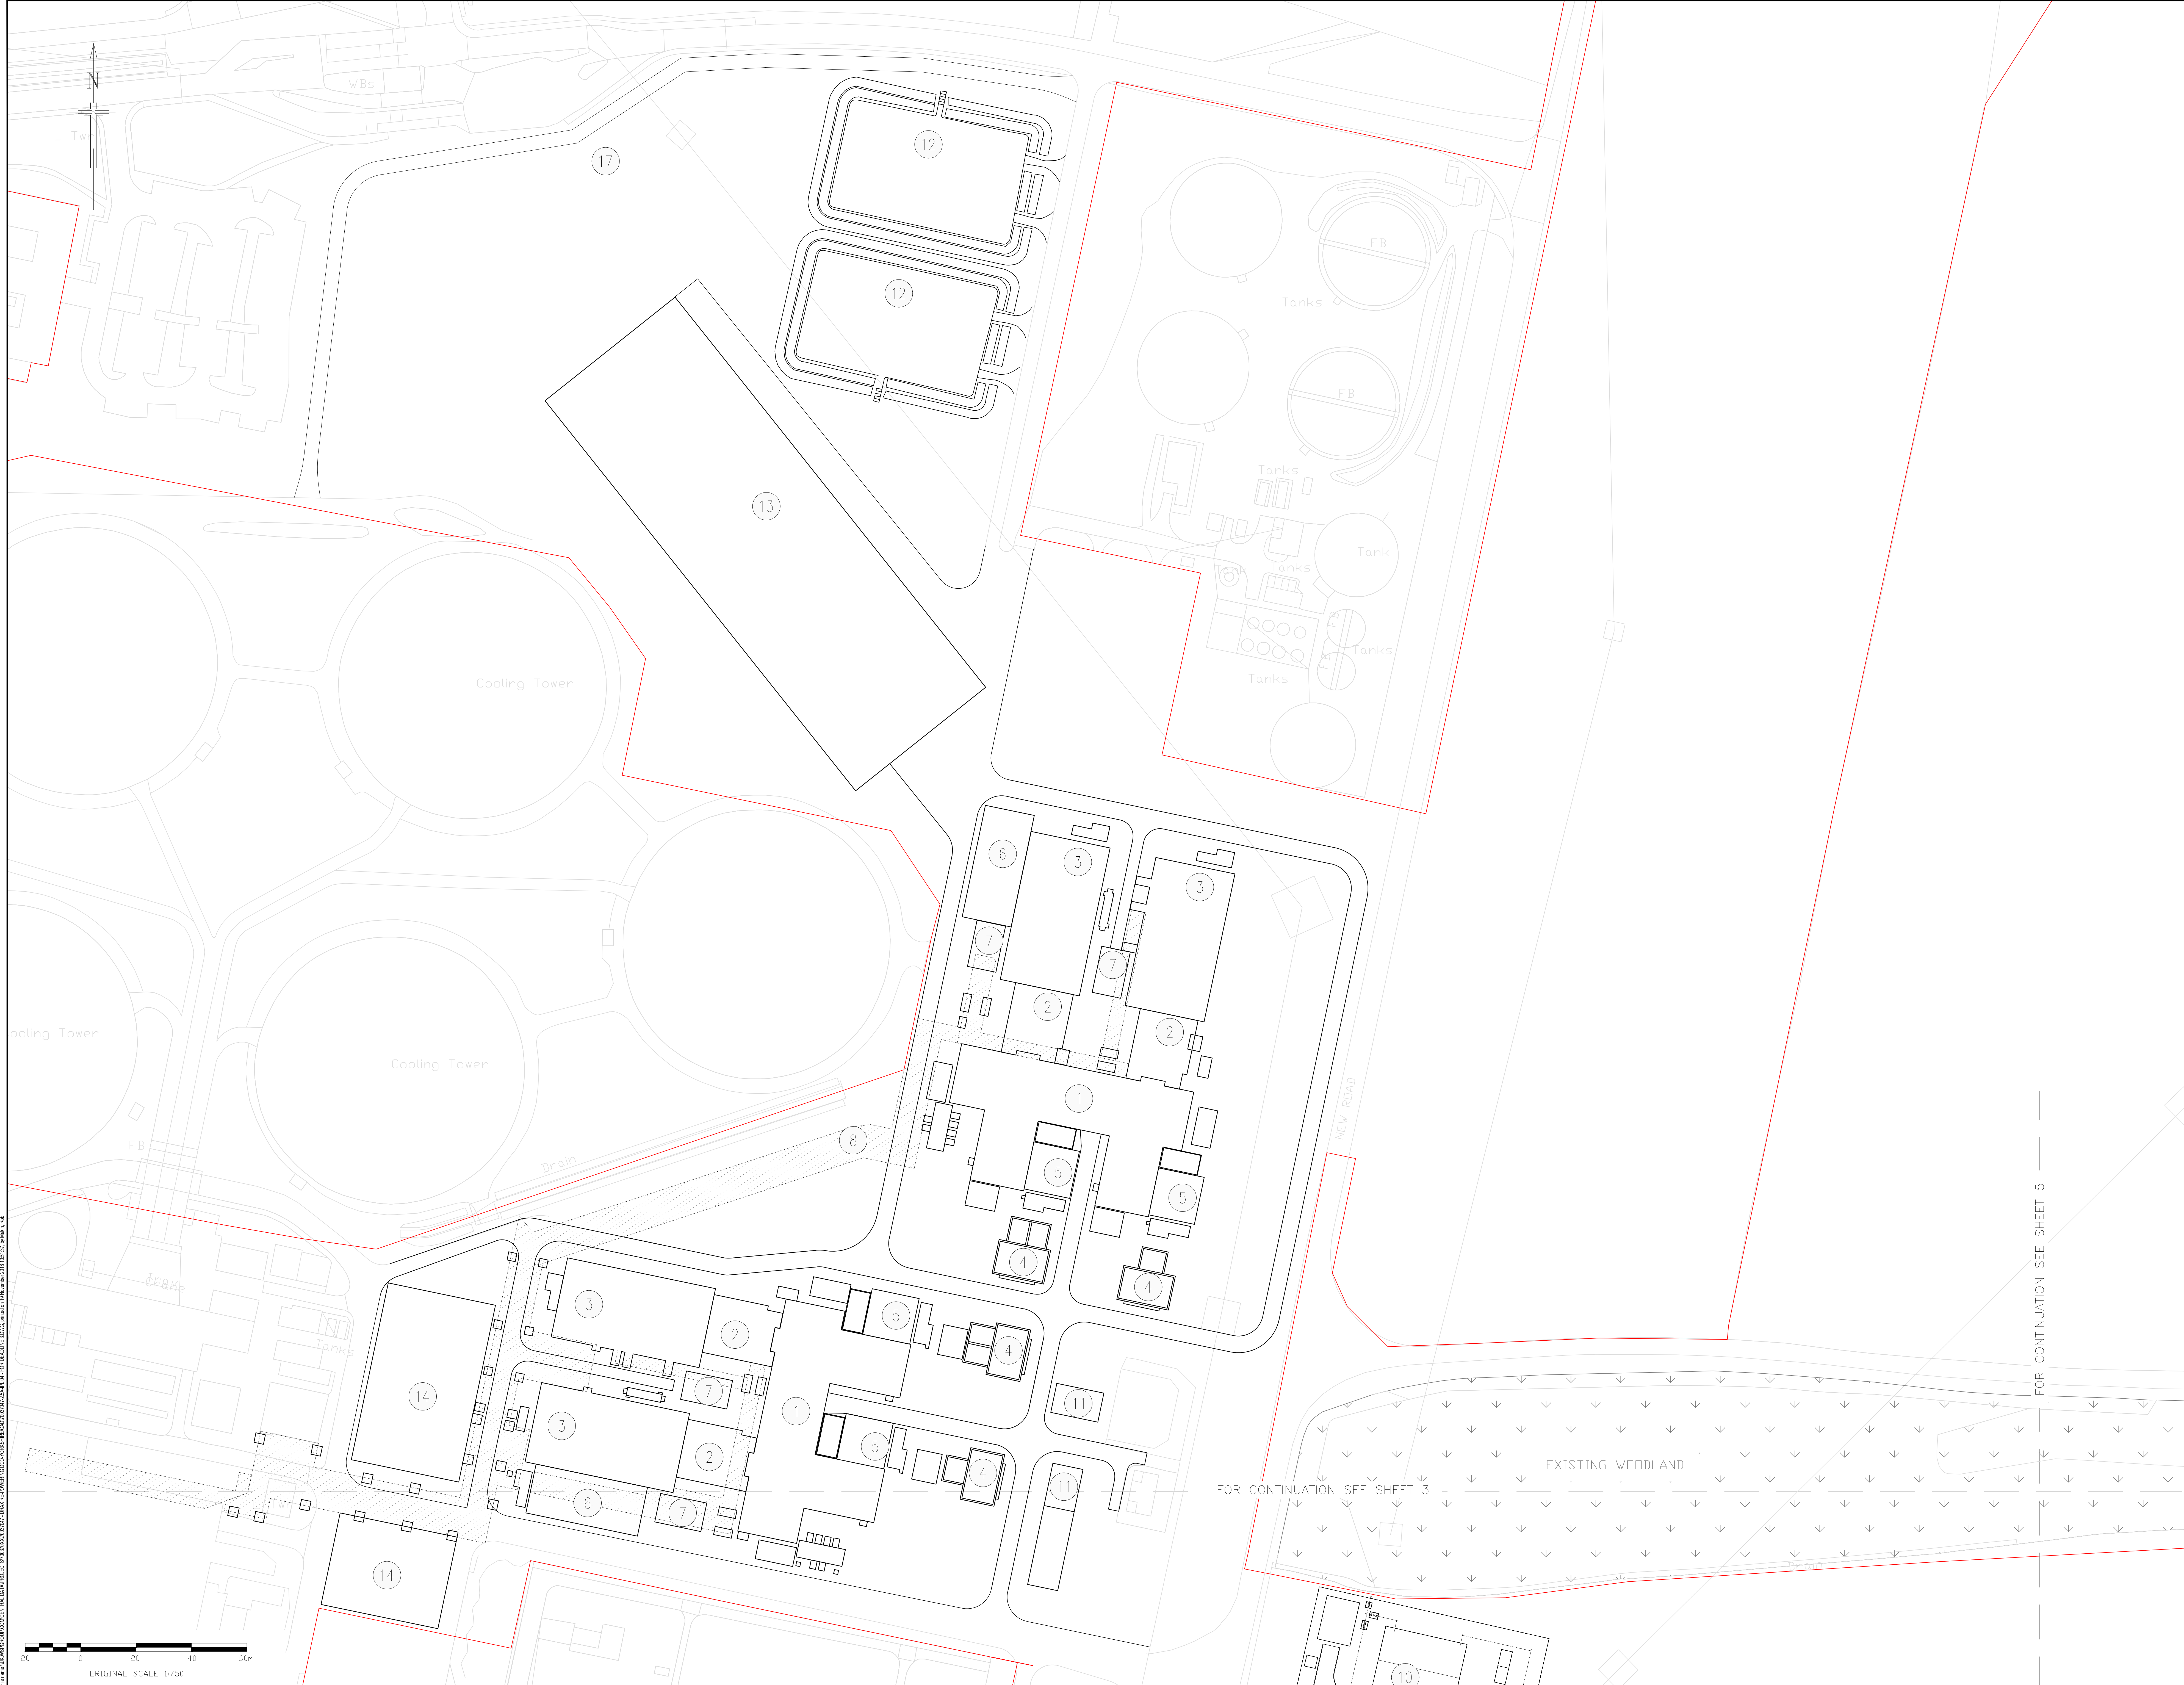

DO NOT SCALE

LEGEND

PROPOSED DCO ORDER LIMITS

POWER STATION SITE

ITEM	DESCRIPTION
1	GAS TURBINE BUILDING
2	BYPASS STACK
3	HRSG BUILDING AND MAIN STACK
4	TRANSFORMER AREA
5	POWER CONTROL CENTRES
6	FEEDWATER PUMPHOUSE
7	FUEL GAS STATION
8	MAIN PIPE RACK
9	GAS RECEIVING FACILITY
10	GAS COMPRESSOR BUILDING
11	GAS INSULATED SWITCH GEAR
12	SLUDGE LAGOONS
13	BATTERY ENERGY STORAGE FACILITY
14	TURBINE OUTAGE STORE (TOS) BUILDING
15	CONNECTION POINT TO 400KV SUBSTATION FOR NEW UNITS
16	CABLE SEALING END COMPOUND AND OVERHEAD CONDUCTORS
17	FLOOD MITIGATION CHANNEL

Infrastructure Planning (Applications: Prescribed Forms and Procedure) Regulations 2009 - Regulation 5(2) (a)

01	22/11/2018	SP	Third issue Submitted for Examination Deadline 3	RM	BS
02	26/09/2018	SPS	Second issue to include comments prior to examination	RM	BS
01	27/04/2018	SPS	First issue	RM	BS
REV	DATE	BY	DESCRIPTION	CHK	APP

DRAWING STATUS

SUBMISSION FOR REFERENCE

Westbrook Mills, Borough Road, Godalming, GU7 2AZ, UK
T: +44 (0) 1483 520 400, F: +44 (0) 1483 520 989
wsp.com

CLIENT

PROJECT

The Drax Power
(Generating Stations) Order

TITLE

Application Document Reference 2.5A
Two Unit Option
Indicative Plant Layout
- North of Site - Sheet 2 of 9

SCALE @ A2	CHECKED	APPROVED
1:750	R. MANN	B. SIBTHORP
PROJECT No.	DRAWN	DATE
70037047	B. SIBTHORP S. SPINKS	22/11/2018
DRAWING No.		REV
70037047-2.5A-IPL - SHEET 2		03
© WSP UK Ltd		

SITE RECONFIGURATION
WORKS NO LONGER PART OF
PROPOSED SCHEME. DETAIL
REMOVED FROM SHEET

Infrastructure Planning (Applications: Prescribed Forms and Procedure) Regulations 2009 - Regulation 5(2) (a)

02	25/03/2018	WP	Detail Removed Prior to Examination	RM	BS
01	27/04/2018	SPS	Final Issue	RM	BS
REV	DATE	BY	DESCRIPTION	CHK	APP

DRAWING STATUS

SUBMISSION FOR REFERENCE



Westbrook Mills, Borough Road, Godalming, GU7 2AZ, UK
T+ 44 (0) 1463 520 400, F+ 44 (0) 1463 520 969
wsp.com

CLIENT:



PROJECT:


The Drax Power
(Generating Stations) Order

TITLE:

Application Document Reference 2.5A
Two Unit Option
Indicative Plant Layout
- South of Site - Sheet 4 of 9

SCALE @ A2	CHECKED	APPROVED
1:750	R. MAKIN	B. SIBTHORP
PROJECT No:	DESIGNED	DRAWN
70037047	B. SIBTHORP	S. SPINKS
DRAWING No:	DATE	
70037047-2.5A-IPL - SHEET 4	25/10/2018	
REV:		
02		

© WSP UK Ltd

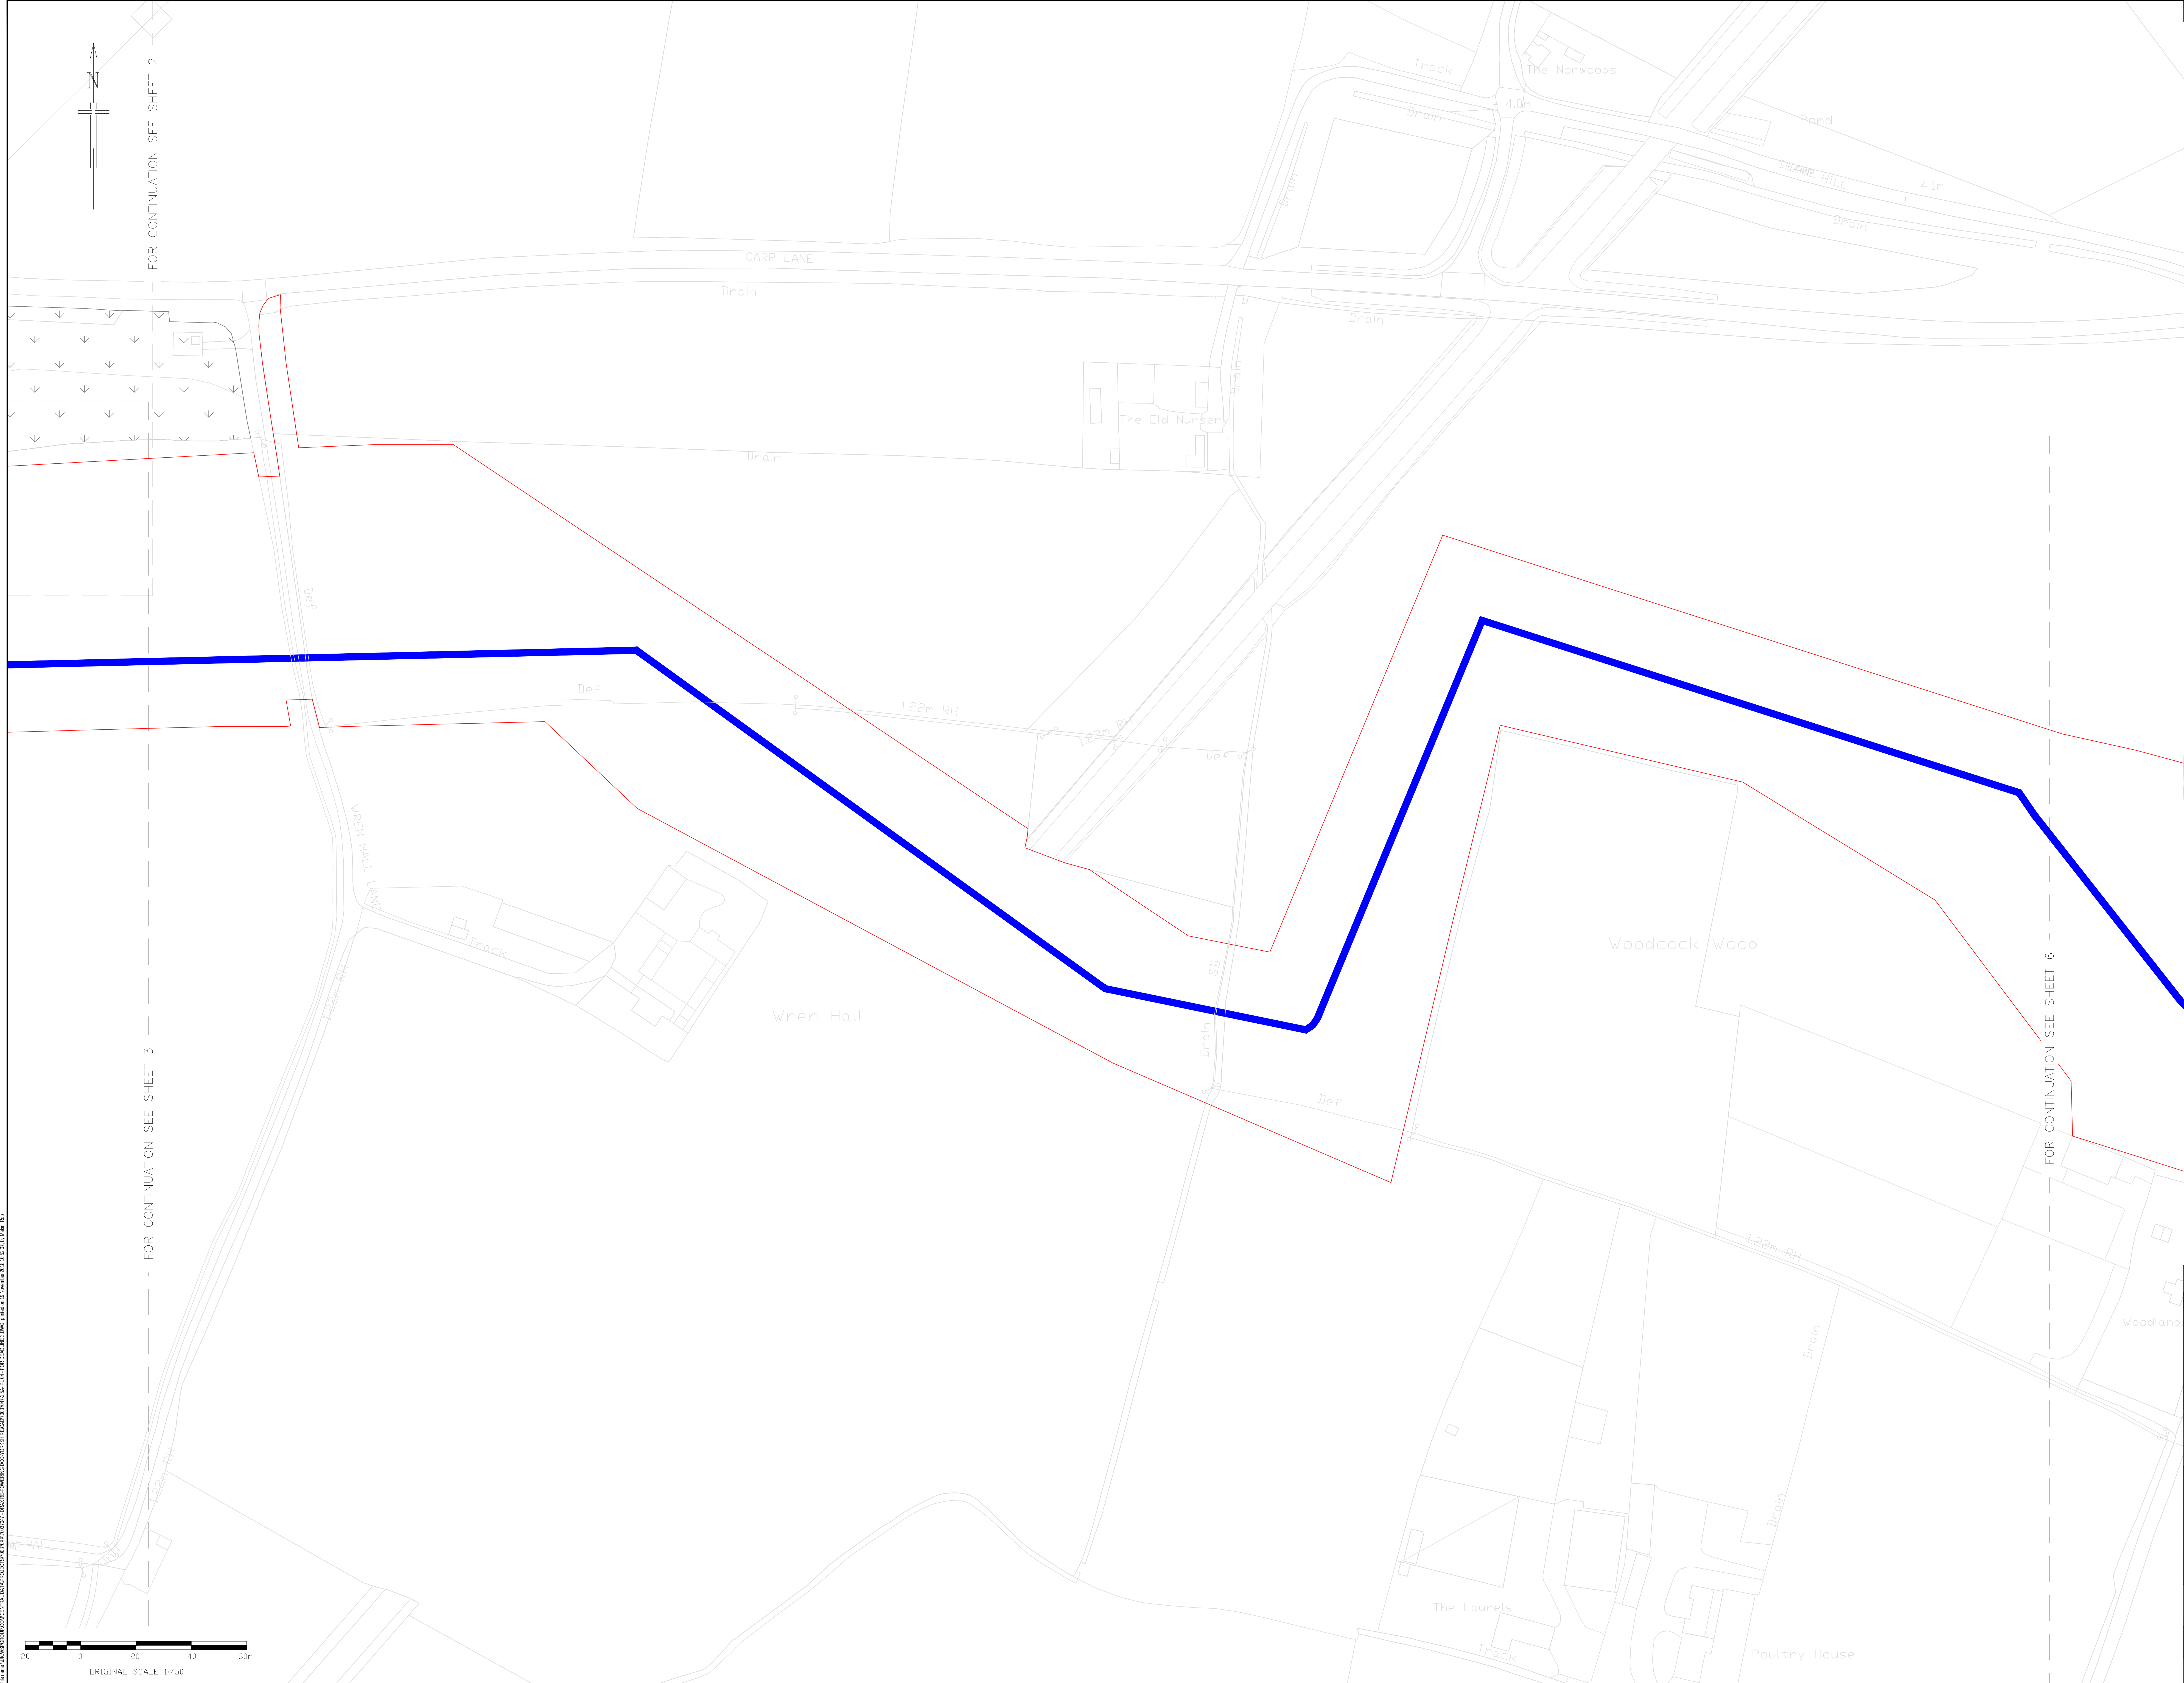

DO NOT SCALE

LEGEND

- PROPOSED DCO ORDER LIMITS
- GAS PIPELINE ALIGNMENT

Infrastructure Planning (Applications: Prescribed Forms and Procedure) Regulations 2009 - Regulation 5(2) (a)

REV	DATE	BY	DESCRIPTION	CHK	APP
01	27/04/2018	SPS	Final Issue		

DRAWING STATUS

SUBMISSION FOR REFERENCE

CLIENT:

PROJECT:

The Drax Power
(Generating Stations) Order

TITLE:

Application Document Reference 2.5A
Two Unit Option
Indicative Plant Layout
- Gas Pipeline Route - Sheet 5 of 9


SCALE @ A2	CHECKED	APPROVED
1:750	R. MAKIN	B. SIBTHORP

PROJECT NO.	DESIGNED	DRAWN	DATE
70037047	B. SIBTHORP	S. SPINKS	25/10/2018

DRAWING NO.	REV.
70037047-2.5A-IPL - SHEET 5	02

© WSP UK Ltd

04/06/18 14:02:00 C:\PROJECTS\70037047\DRAWING\2.5A-IPL-02.dwg

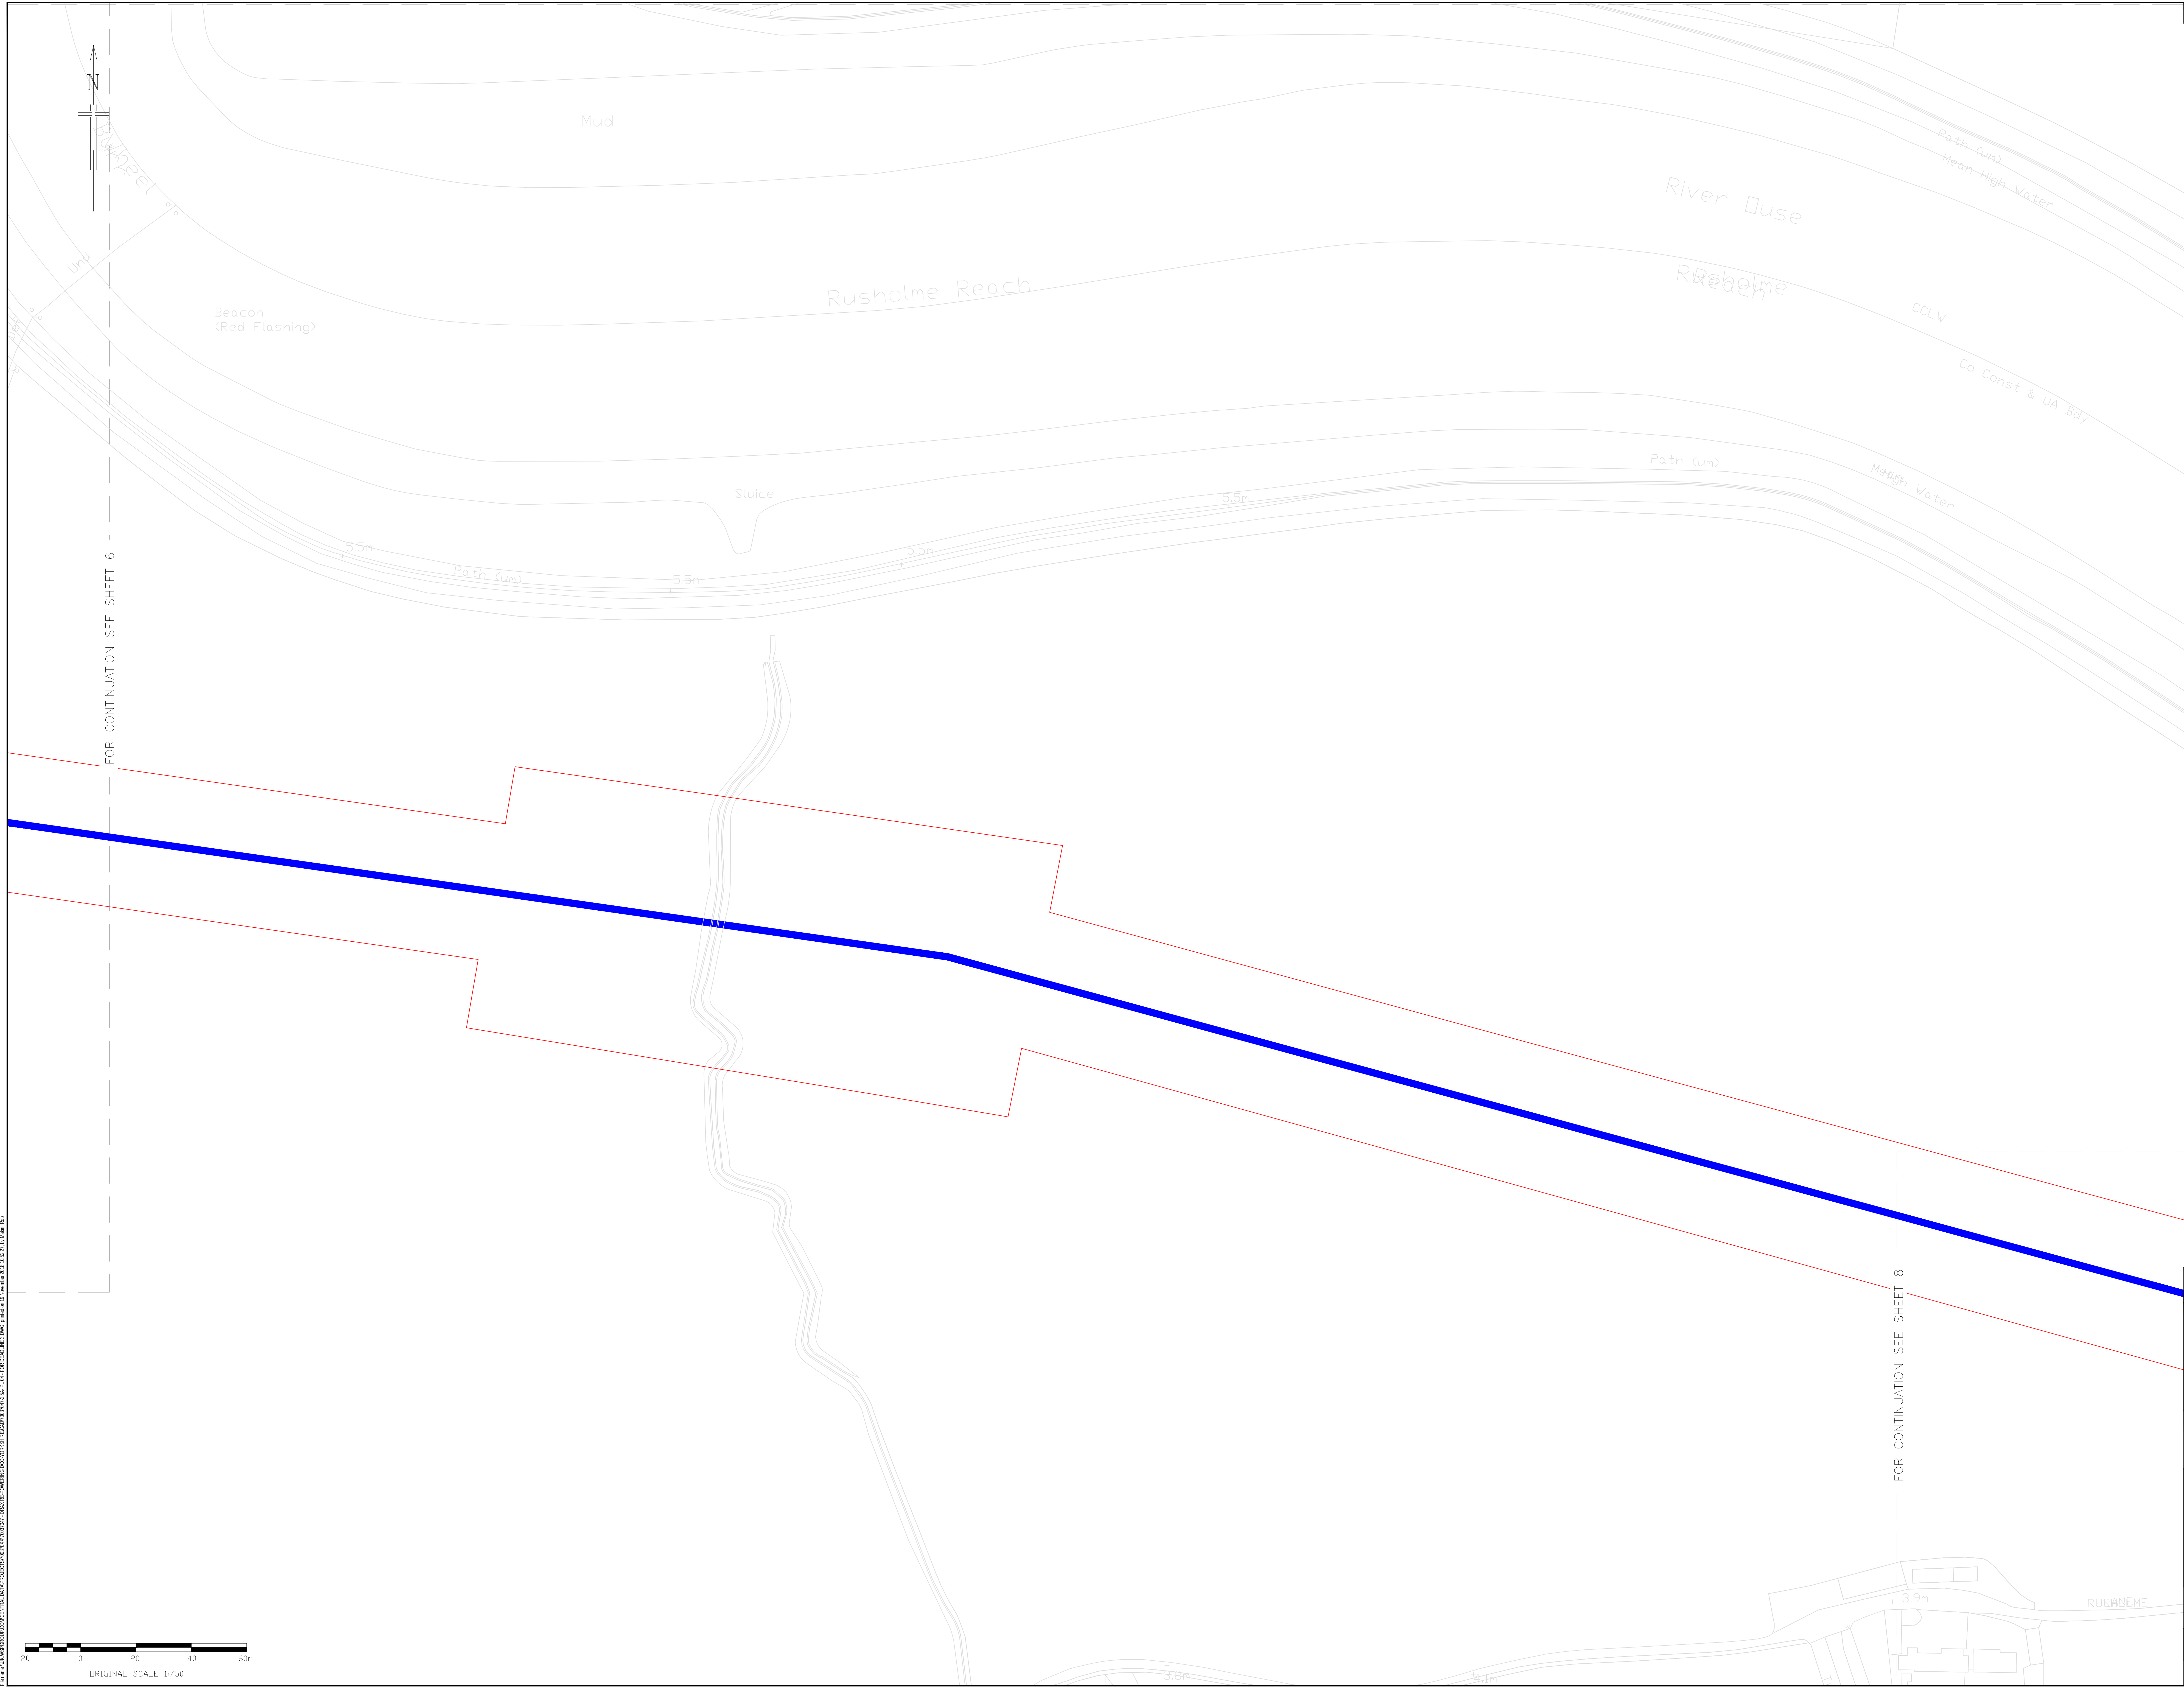

DO NOT SCALE

LEGEND

PROPOSED DCO ORDER LIMITS

GAS PIPELINE ALIGNMENT

Infrastructure Planning (Applications: Prescribed Forms and Procedure) Regulations 2009 - Regulation 5(2) (a)

01	27/04/2018	SPS	Final Mark	RM	BS
REV	DATE	BY	DESCRIPTION	CHK	APP

DRAWING STATUS

SUBMISSION FOR REFERENCE

wsp

Westbrook Mills, Borough Road, Godalming, GU7 2AZ, UK
T: +44 (0) 1483 520 400, F: +44 (0) 1483 520 969
wsp.com

CLIENT:

drax

The Drax Power
(Generating Stations) Order

TITLE

Application Document Reference 2.5A
Two Unit Option
Indicative Plant Layout
- Gas Pipeline Route - Sheet 7 of 9


SCALE @ A2	CHECKED	APPROVED
1:750	R. MAKIN	B. SIBTHORP

PROJECT NO.	DESIGNED	DRAWN	DATE
70037047	B. SIBTHORP	S. SPINKS	27/04/2018

DRAWING NO.	REV.
70037047-2.5A-IPL - SHEET 7	01

© WSP UK Ltd

WSP UK Ltd

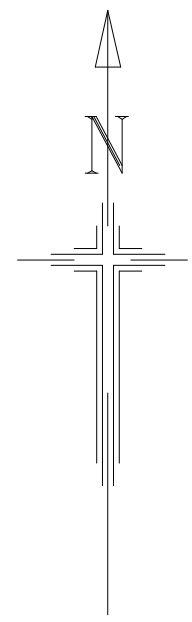


Drain

4.0m
+

1.22m RL

20

Def

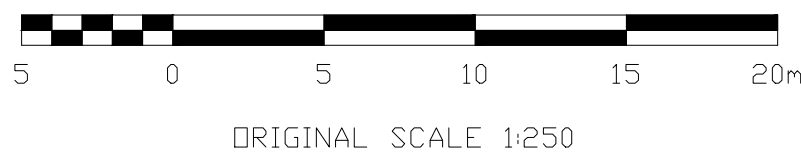

DO NOT SCALE

LEGEND

PROPOSED DCO ORDER LIMITS

TRAFFIC MANAGEMENT

ITEM	DESCRIPTION
20	TEMPORARY PASSING PLACE FOR GAS AGI CONSTRUCTION TRAFFIC

Infrastructure Planning (Applications: Prescribed Forms and Procedure) Regulations 2009 - Regulation 5(2) (a)

REV	DATE	BY	DESCRIPTION	CHK	APP
01	27/04/2018	SPS	Final Issue	RM	BS

DRAWING STATUS: SUBMISSION FOR REFERENCE



Westbrook Mills, Borough Road, Godalming, GU7 2AZ, UK
T: +44 (0) 1463 520 400, F: +44 (0) 1463 520 969
wsp.com



The Drax Power
(Generating Stations) Order

TITLE: Application Document Reference 2.5A
Two Unit Option
Indicative Plant Layout
- Passing Place - Sheet 9 of 9

SCALE @ A2: 1:250	CHECKED: R. MAKIN	APPROVED: B. SIBTHORP
PROJECT NO: 70037047	DESIGNED: B. SIBTHORP	DRAWN: S. SPINKS
DATE: 27/04/2018		REV:

70037047-2.5A-IPL - SHEET 9

01

© WSP UK Ltd