



DO NOT SCALE	
LEGEND	
—	PROPOSED DCO ORDER LIMITS
POWER STATION SITE	
ITEM	DESCRIPTION
1	GAS TURBINE BUILDING
2	BYPASS STACK
3	HRSG BUILDING AND MAIN STACK
4	TRANSFORMER AREA
5	POWER CONTROL CENTRES
6	FEEDWATER PUMPHOUSE
7	FUEL GAS STATION
8	MAIN PIPE RACK
9	GAS RECEIVING FACILITY
10	GAS COMPRESSOR BUILDING
11	GAS INSULATED SWITCH GEAR
12	SLUDGE LAGOONS
13	BATTERY ENERGY STORAGE FACILITY
14	TURBINE OUTAGE STORE (TOS) BUILDING
15	CONNECTION POINT TO 400KV SUBSTATION FOR NEW UNITS
16	CABLE SEALING END COMPOUND AND OVERHEAD CONDUCTORS
17	FLOOD MITIGATION CHANNEL

Infrastructure Planning (Applications: Prescribed Forms and Procedure) Regulations 2009 - Regulation 5(2) (a)

05	09/01/2019	SPS	Fifth issue Submitted for Examination Deadline 5	RM	BS
04	22/10/2018	SP	Fourth issue Submitted for Examination Deadline 4	RM	BS
03	25/10/2018	SP	Third issue Submitted for Examination Deadline 3	RM	BS
02	29/09/2018	SPS	Second issue to include comments prior to examination	RM	BS
01	27/04/2018	SPS	First issue	RM	BS
REV	DATE	BY	DESCRIPTION	CHK	APP

DRAWING STATUS

SUBMISSION FOR REFERENCE

wsp

Westbrook Mills, Borough Road, Godalming, GU7 2AZ, UK
T: +44 (0) 1483 520 400, F: +44 (0) 1483 520 989
wsp.com

CLIENT:

drax

PROJECT:


The Drax Power
(Generating Stations) Order

TITLE:

Application Document Reference 2.5A
Two Unit Option
Indicative Plant Layout
- North of Site - Sheet 2 of 9

SCALE AS 1:750	CHECKED R. MANN	APPROVED B. SIBTHORP
PROJECT No 70037047	DRAWN B. SIBTHORP	DATE 09/01/2019
DRAWING No 70037047-2.5A-IPL - SHEET 2		REV 05

© WSP UK Ltd

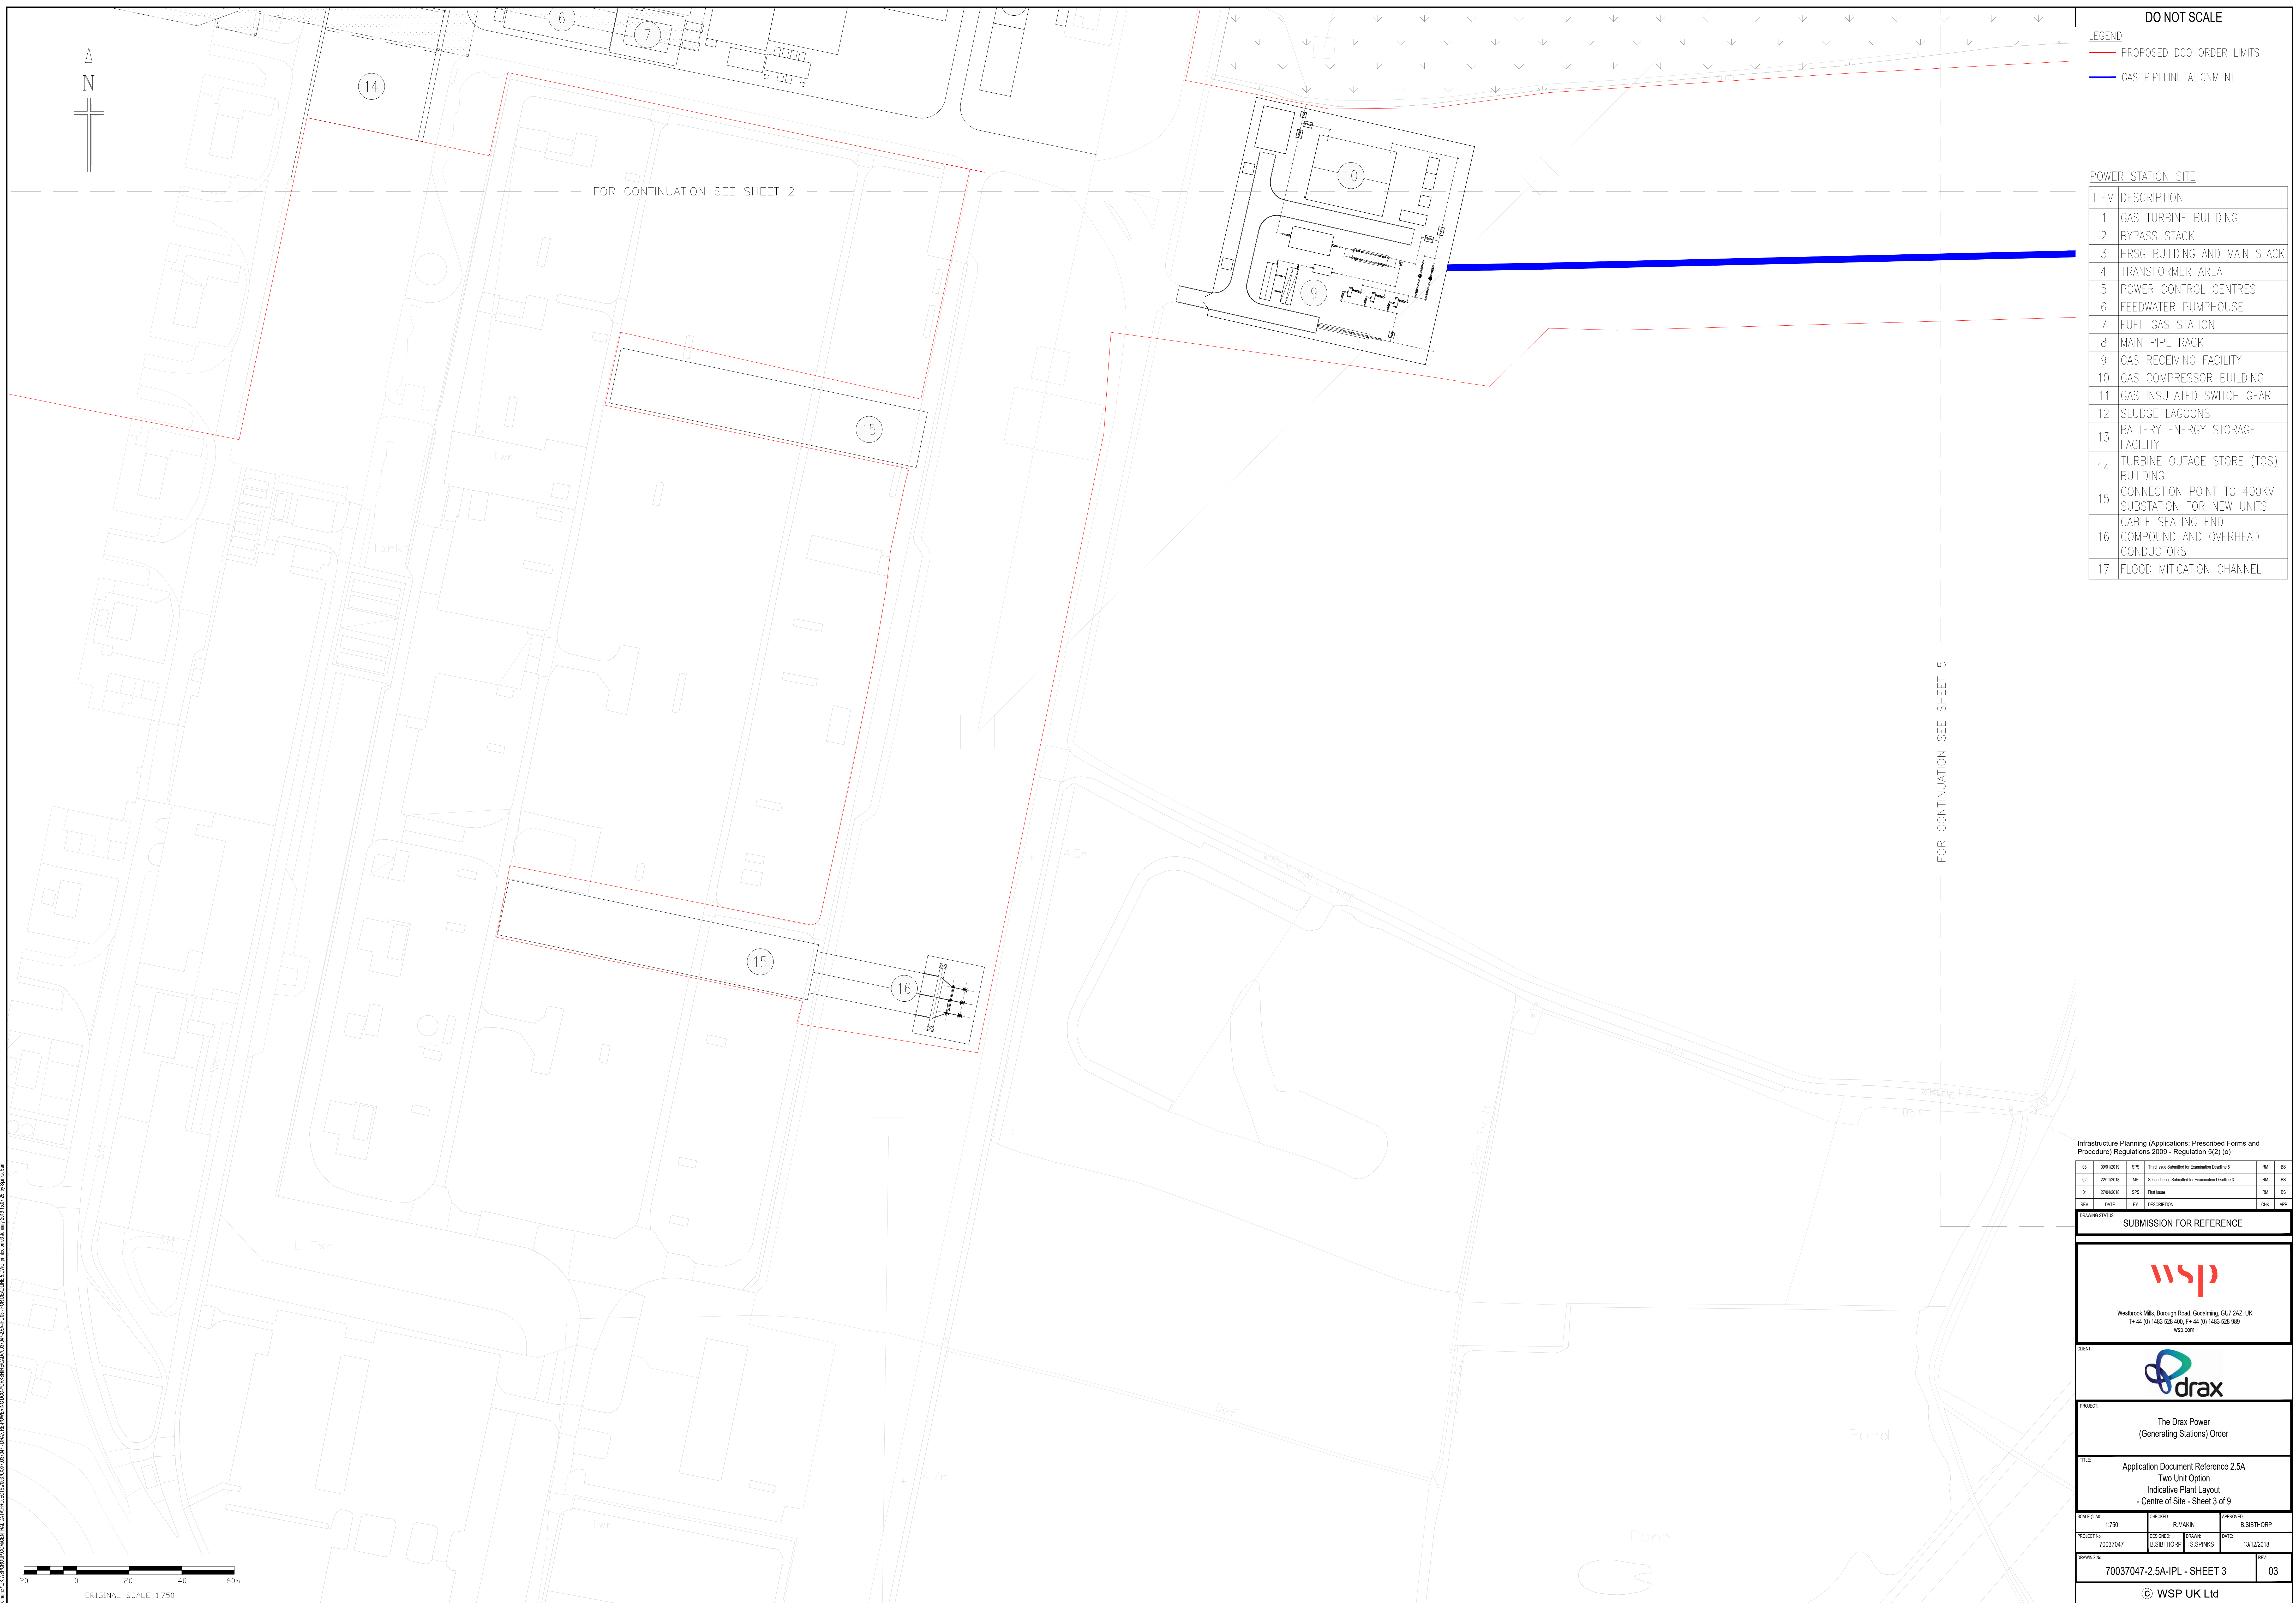

03	08/12/19	SPS	Third issue Submitted for Examination Deadline 5	PM	BS
02	22/11/2018	MP	Second issue Submitted for Examination Deadline 5	PM	BS
01	27/04/2018	SPS	First Issue	PM	BS
REV	DATE	BY	DESCRIPTION	CHK	APP

DRAWING STATUS: SUBMISSION FOR REFERENCE



Westbrook Mills, Borough Road, Godalming, GU7 2AZ, UK
T+ 44 (0) 1483 528 400, F+ 44 (0) 1483 528 989
wsp.com

CLIENT:

PROJECT: The Drax Power
(Generating Stations) Order

TITLE: Application Document Reference 2.5A
Two Unit Option
Indicative Plant Layout
- Centre of Site - Sheet 3 of 9


SCALE @ A1: 1:750	CHECKED: R.MAKIN	APPROVED: B.SIBTHORP
PROJECT No: 70037047	DESIGNED: B.SIBTHORP	DRAWN: S.SPINKS DATE: 13/12/2018

70037047-2.5A-IPL - SHEET 3

© WSP UK Ltd

SITE RECONFIGURATION
WORKS NO LONGER PART OF
PROPOSED SCHEME. DETAIL
REMOVED FROM SHEET

Infrastructure Planning (Applications: Prescribed Forms and Procedure) Regulations 2009 - Regulation 5(2) (a)									
02	25/10/2018	SP	Detail Removed Prior to Examination		RM	BS			
01	27/04/2018	SPS	Final Issue		RM	BS			
REV	DATE	BY	DESCRIPTION		CHK	APP			
DRAWING STATUS									
SUBMISSION FOR REFERENCE									
 Westbrook Mills, Borough Road, Godalming, GU7 2AZ, UK T +44 (0) 1483 520 400, F +44 (0) 1483 520 869 wsp.com									
CLIENT: 									
PROJECT: The Drax Power (Generating Stations) Order									
TITLE: Application Document Reference 2.5A Two Unit Option Indicative Plant Layout - South of Site - Sheet 4 of 9									
SCALE @ A2: 1:750		CHECKED: R. MAKIN		APPROVED: B. SIBTHORP					
PROJECT No: 70037047		DESIGNED: B. SIBTHORP		DRAWN: S. SPINKS		DATE: 25/10/2018			
DRAWING No: 70037047-2.5A-IPL - SHEET 4						REV: 02			
© WSP UK Ltd									

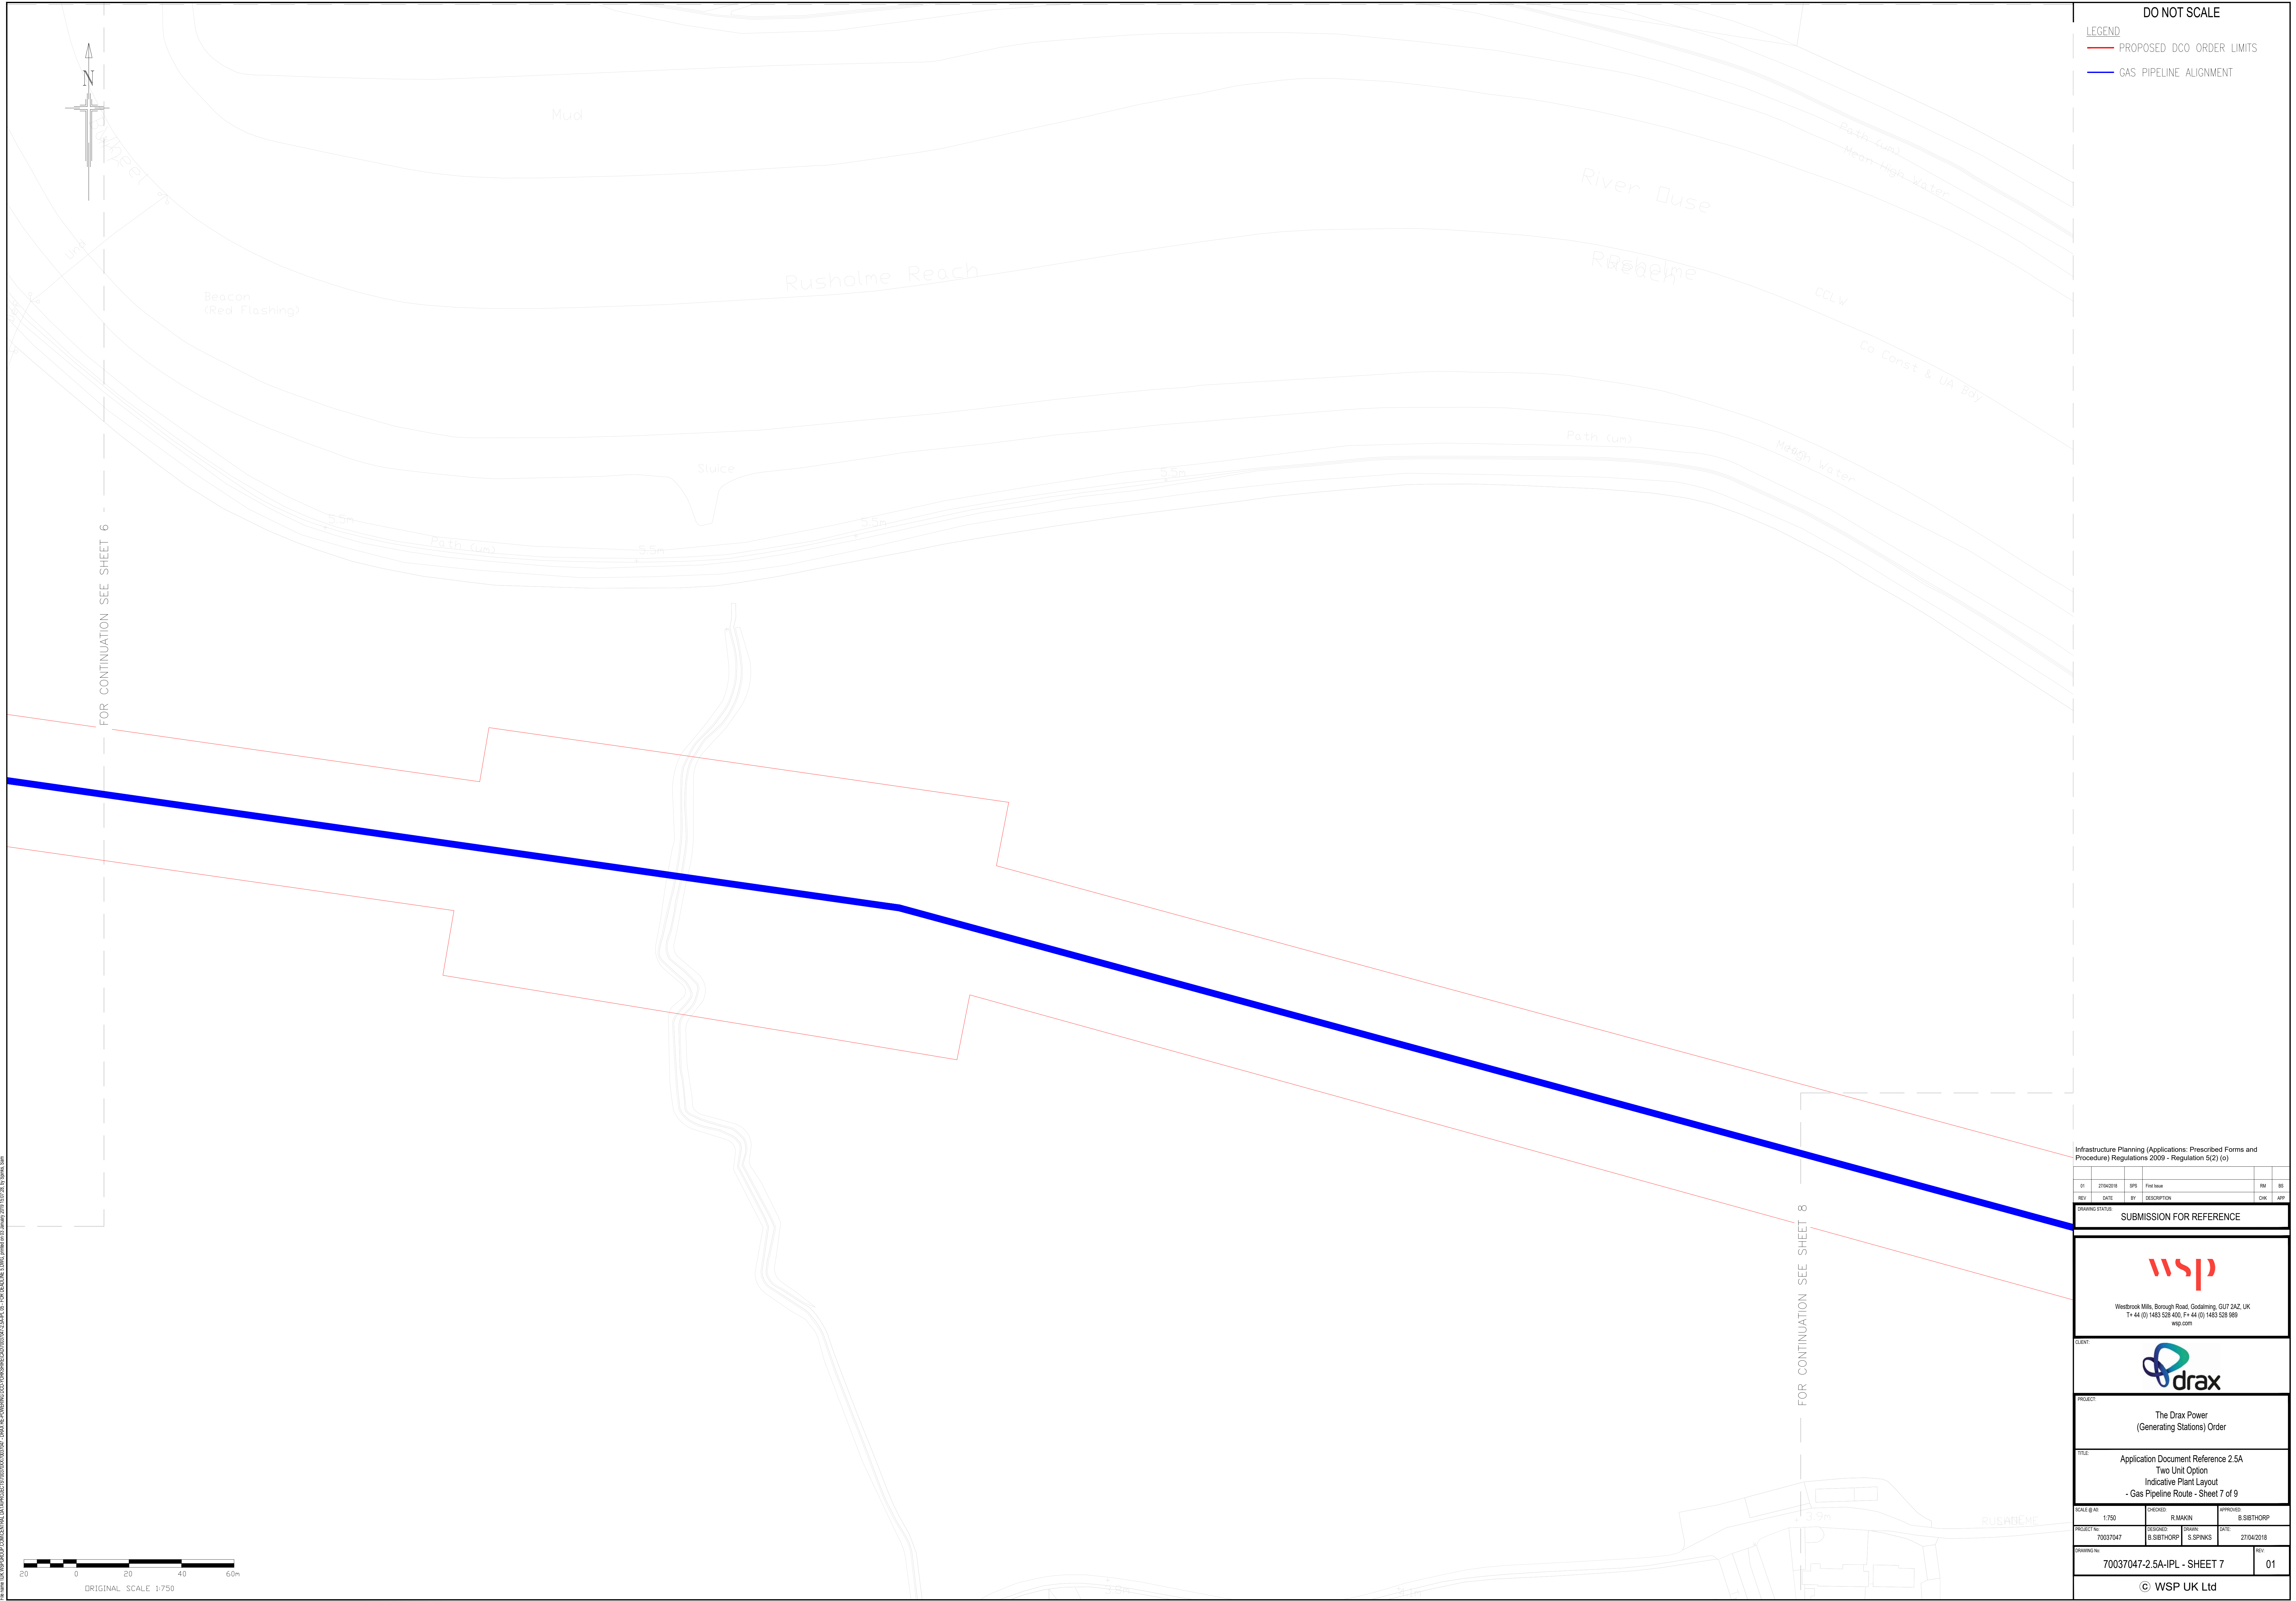

DO NOT SCALE

LEGEND

PROPOSED DCO ORDER LIMITS

GAS PIPELINE ALIGNMENT

Infrastructure Planning (Applications: Prescribed Forms and Procedure) Regulations 2009 - Regulation 5(2) (a)

REV	DATE	BY	DESCRIPTION	CHK	APP
01	27/04/2018	SPS	Final Issue	RM	BS

DRAWING STATUS SUBMISSION FOR REFERENCE

Westbrook Mills, Borough Road, Godalming, GU7 2AZ, UK
T: +44 (0) 1483 520 400, F: +44 (0) 1483 520 969
wsp.com

CLIENT:

PROJECT:

The Drax Power
(Generating Stations) Order

TITLE:

Application Document Reference 2.5A
Two Unit Option
Indicative Plant Layout
- Gas Pipeline Route - Sheet 7 of 9

SCALE @ A2

CHECKED

APPROVED

PROJECT No

ISSUED

DATE


DRAWING No

REV

70037047-2.5A-IPL - SHEET 7

01

© WSP UK Ltd

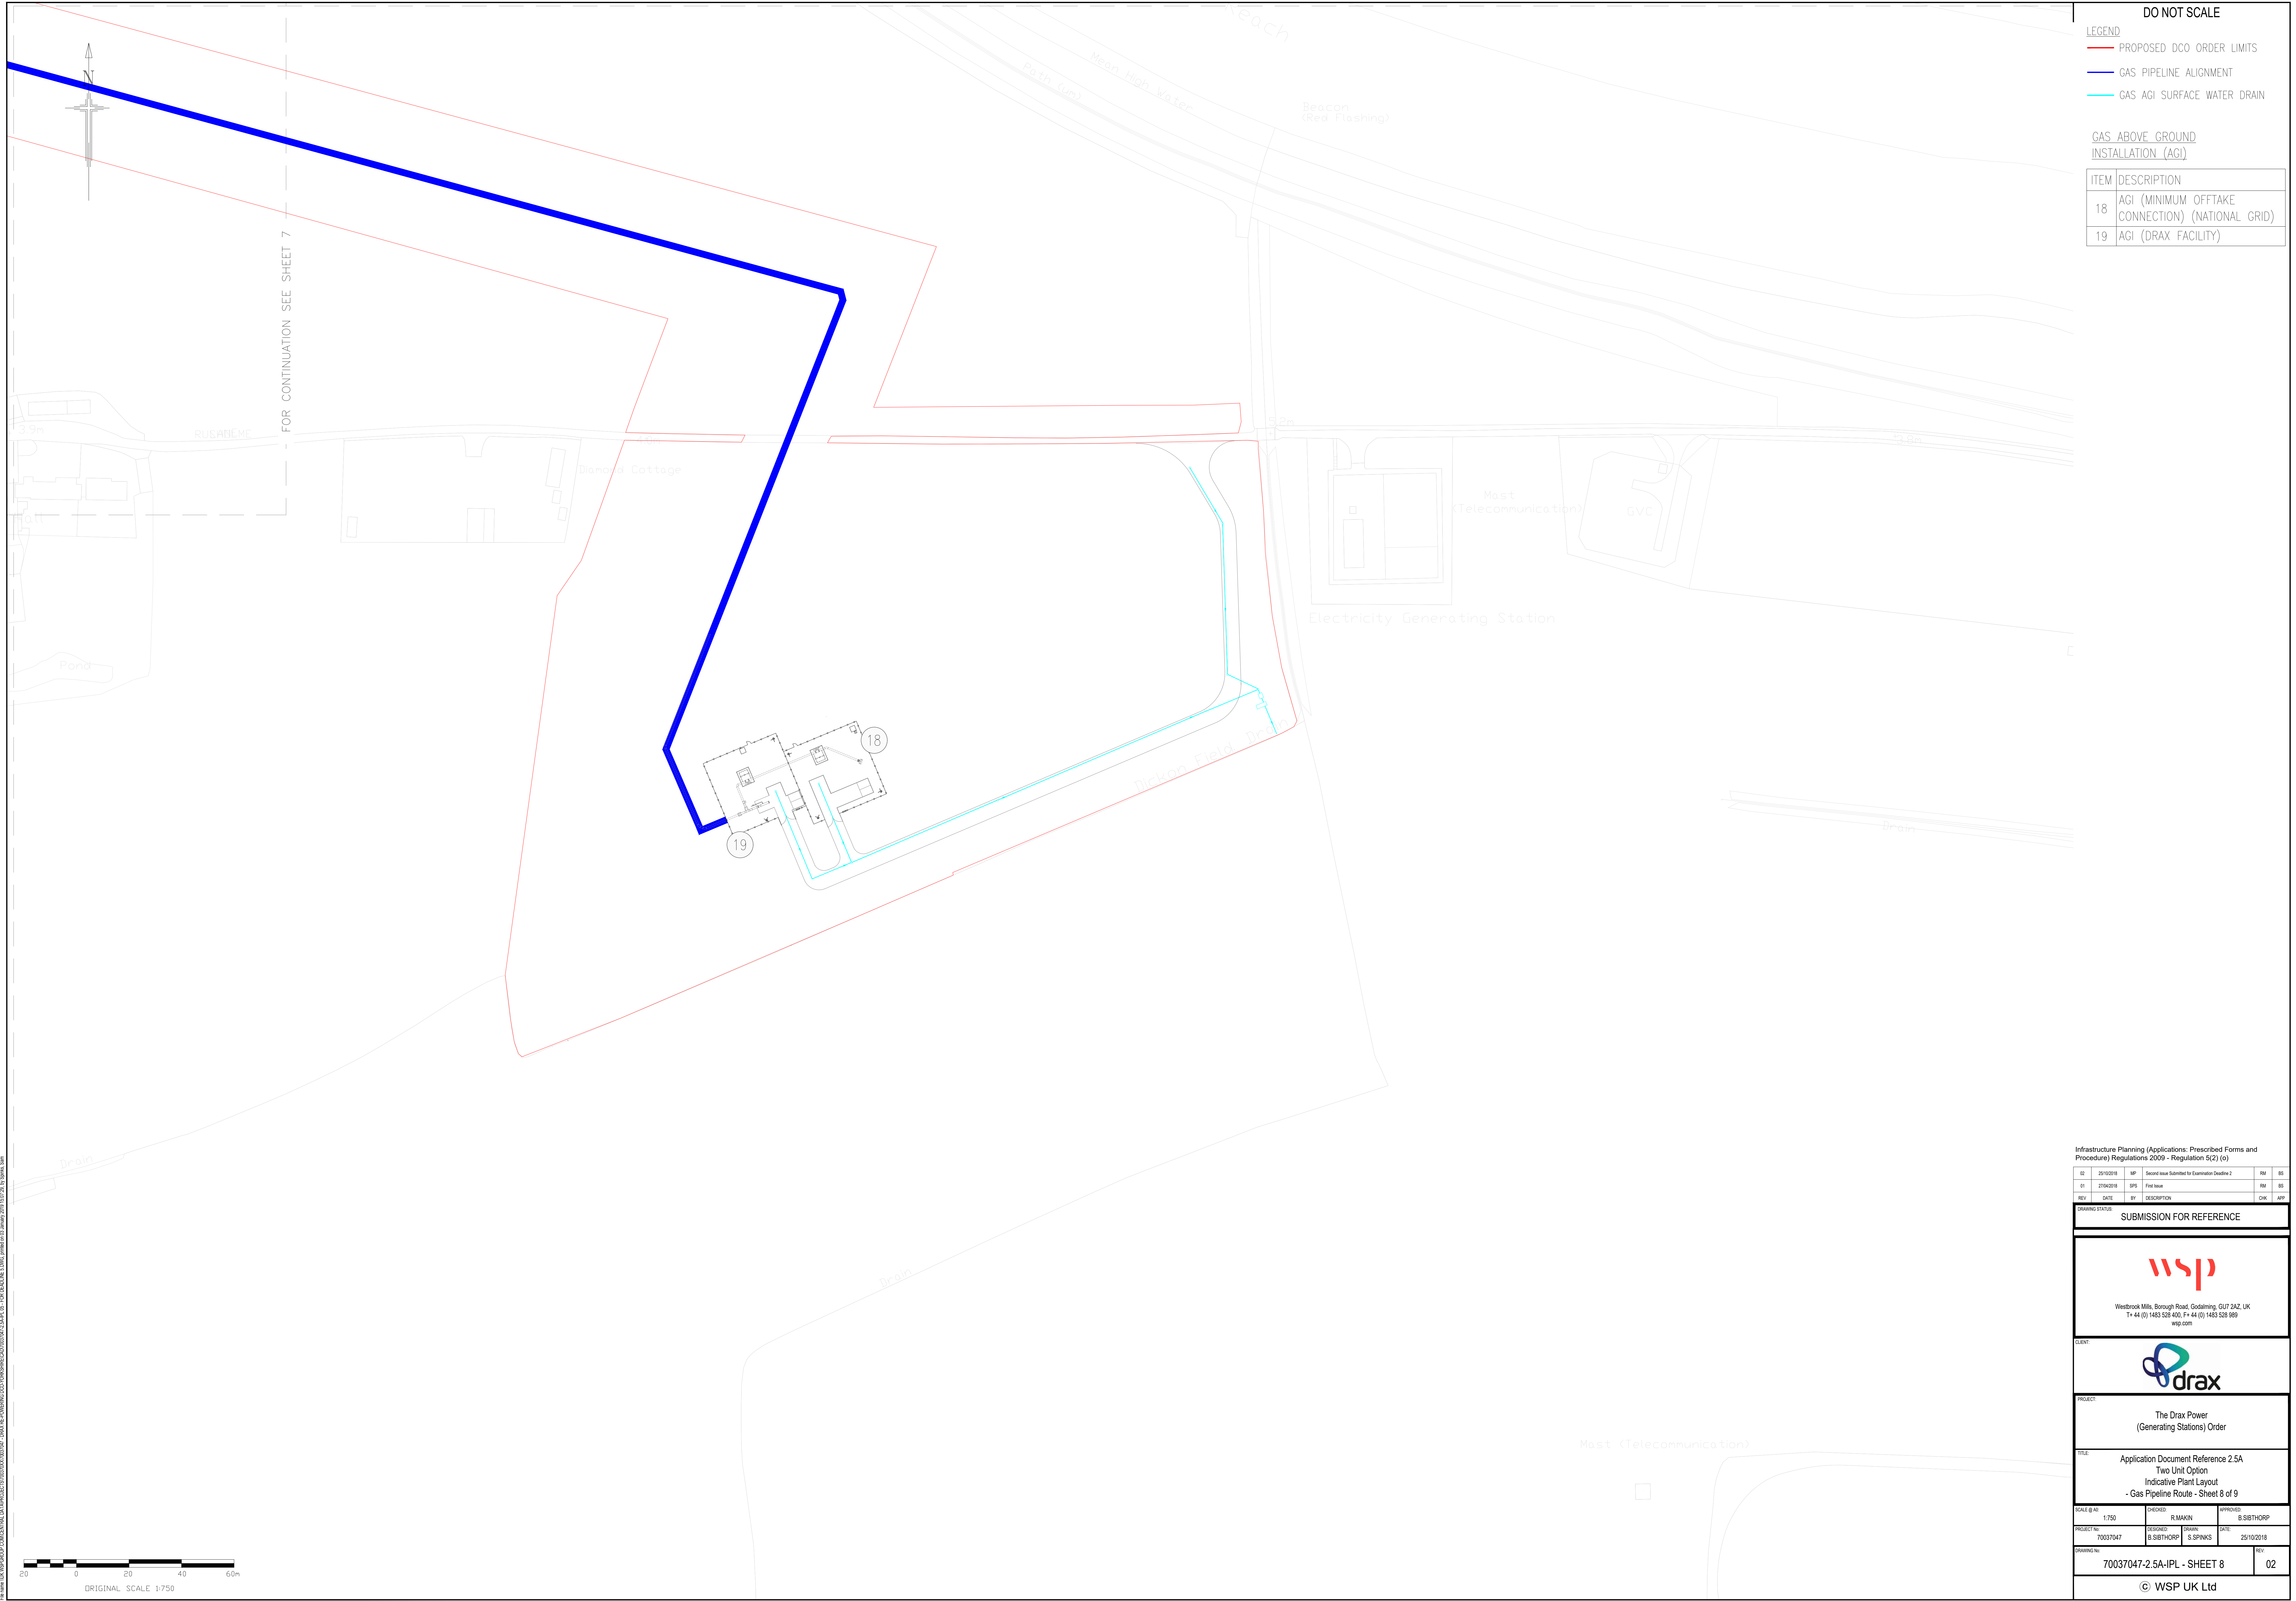

DO NOT SCALE

LEGEND

PROPOSED DCO ORDER LIMITS

GAS PIPELINE ALIGNMENT

GAS AGI SURFACE WATER DRAIN

GAS ABOVE GROUND
INSTALLATION (AGI)

ITEM	DESCRIPTION
18	AGI (MINIMUM OFFTAKE CONNECTION) (NATIONAL GRID)
19	AGI (DRAX FACILITY)

Infrastructure Planning (Applications: Prescribed Forms and Procedure) Regulations 2009 - Regulation 5(2) (a)

REV	DATE	BY	DESCRIPTION	CHK	APP
02	25/10/2018	SP	Second issue Submitted for Examination/Deadline 2	RM	BS
01	25/04/2018	SPS	First Issue	RM	BS

DRAWING STATUS

SUBMISSION FOR REFERENCE

wsp

Westbrook Mills, Borough Road, Godalming, GU7 2AZ, UK
T: +44 (0) 1483 520 400, F: +44 (0) 1483 520 989
wsp.com

CLIENT:

drax

PROJECT:

The Drax Power
(Generating Stations) Order

TITLE:


Application Document Reference 2.5A
Two Unit Option
Indicative Plant Layout
- Gas Pipeline Route - Sheet 8 of 9

SCALE @ A2	CHECKED	APPROVED
1:750	R. MAKIN	B. SIBTHORP

PROJECT No.	DRAWN	DATE
70037047	B. SIBTHORP	25/10/2018

DRAWING No.	REV.
70037047-2.5A-IPL - SHEET 8	02

© WSP UK Ltd

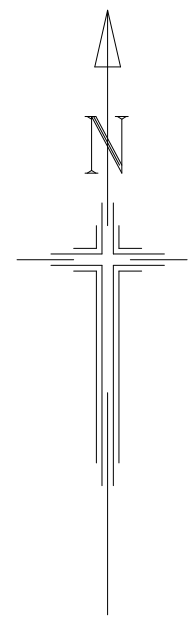

DO NOT SCALE

LEGEND

PROPOSED DCO ORDER LIMITS

TRAFFIC MANAGEMENT

ITEM	DESCRIPTION
20	TEMPORARY PASSING PLACE FOR GAS AGI CONSTRUCTION TRAFFIC


Drain

1.22m R/L

4.0m

20

Def

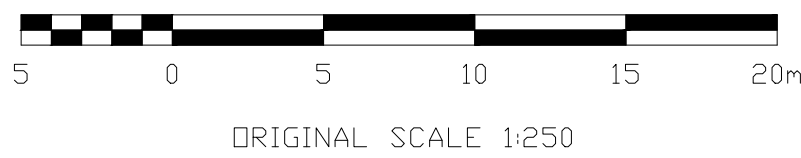

Infrastructure Planning (Applications: Prescribed Forms and Procedure) Regulations 2009 - Regulation 5(2) (a)

01	27/04/2018	SPS	Final Issue	RM	BS
REV	DATE	BY	DESCRIPTION	CHK	APP

DRAWING STATUS SUBMISSION FOR REFERENCE



Westbrook Mills, Borough Road, Godalming, GU7 2AZ, UK
T: +44 (0) 1483 520 400, F: +44 (0) 1483 520 869
wsp.com



The Drax Power
(Generating Stations) Order

TITLE Application Document Reference 2.5A
Two Unit Option
Indicative Plant Layout
- Passing Place - Sheet 9 of 9

SCALE @ A2	CHECKED	APPROVED
1:250	R. MARKIN	B. SIBTHORP
PROJECT No.	DRAWN	DATE
70037047	B. SIBTHORP	S. SPINKS

DRAWING No.	REV.
70037047-2.5A-IPL - SHEET 9	01

© WSP UK Ltd