


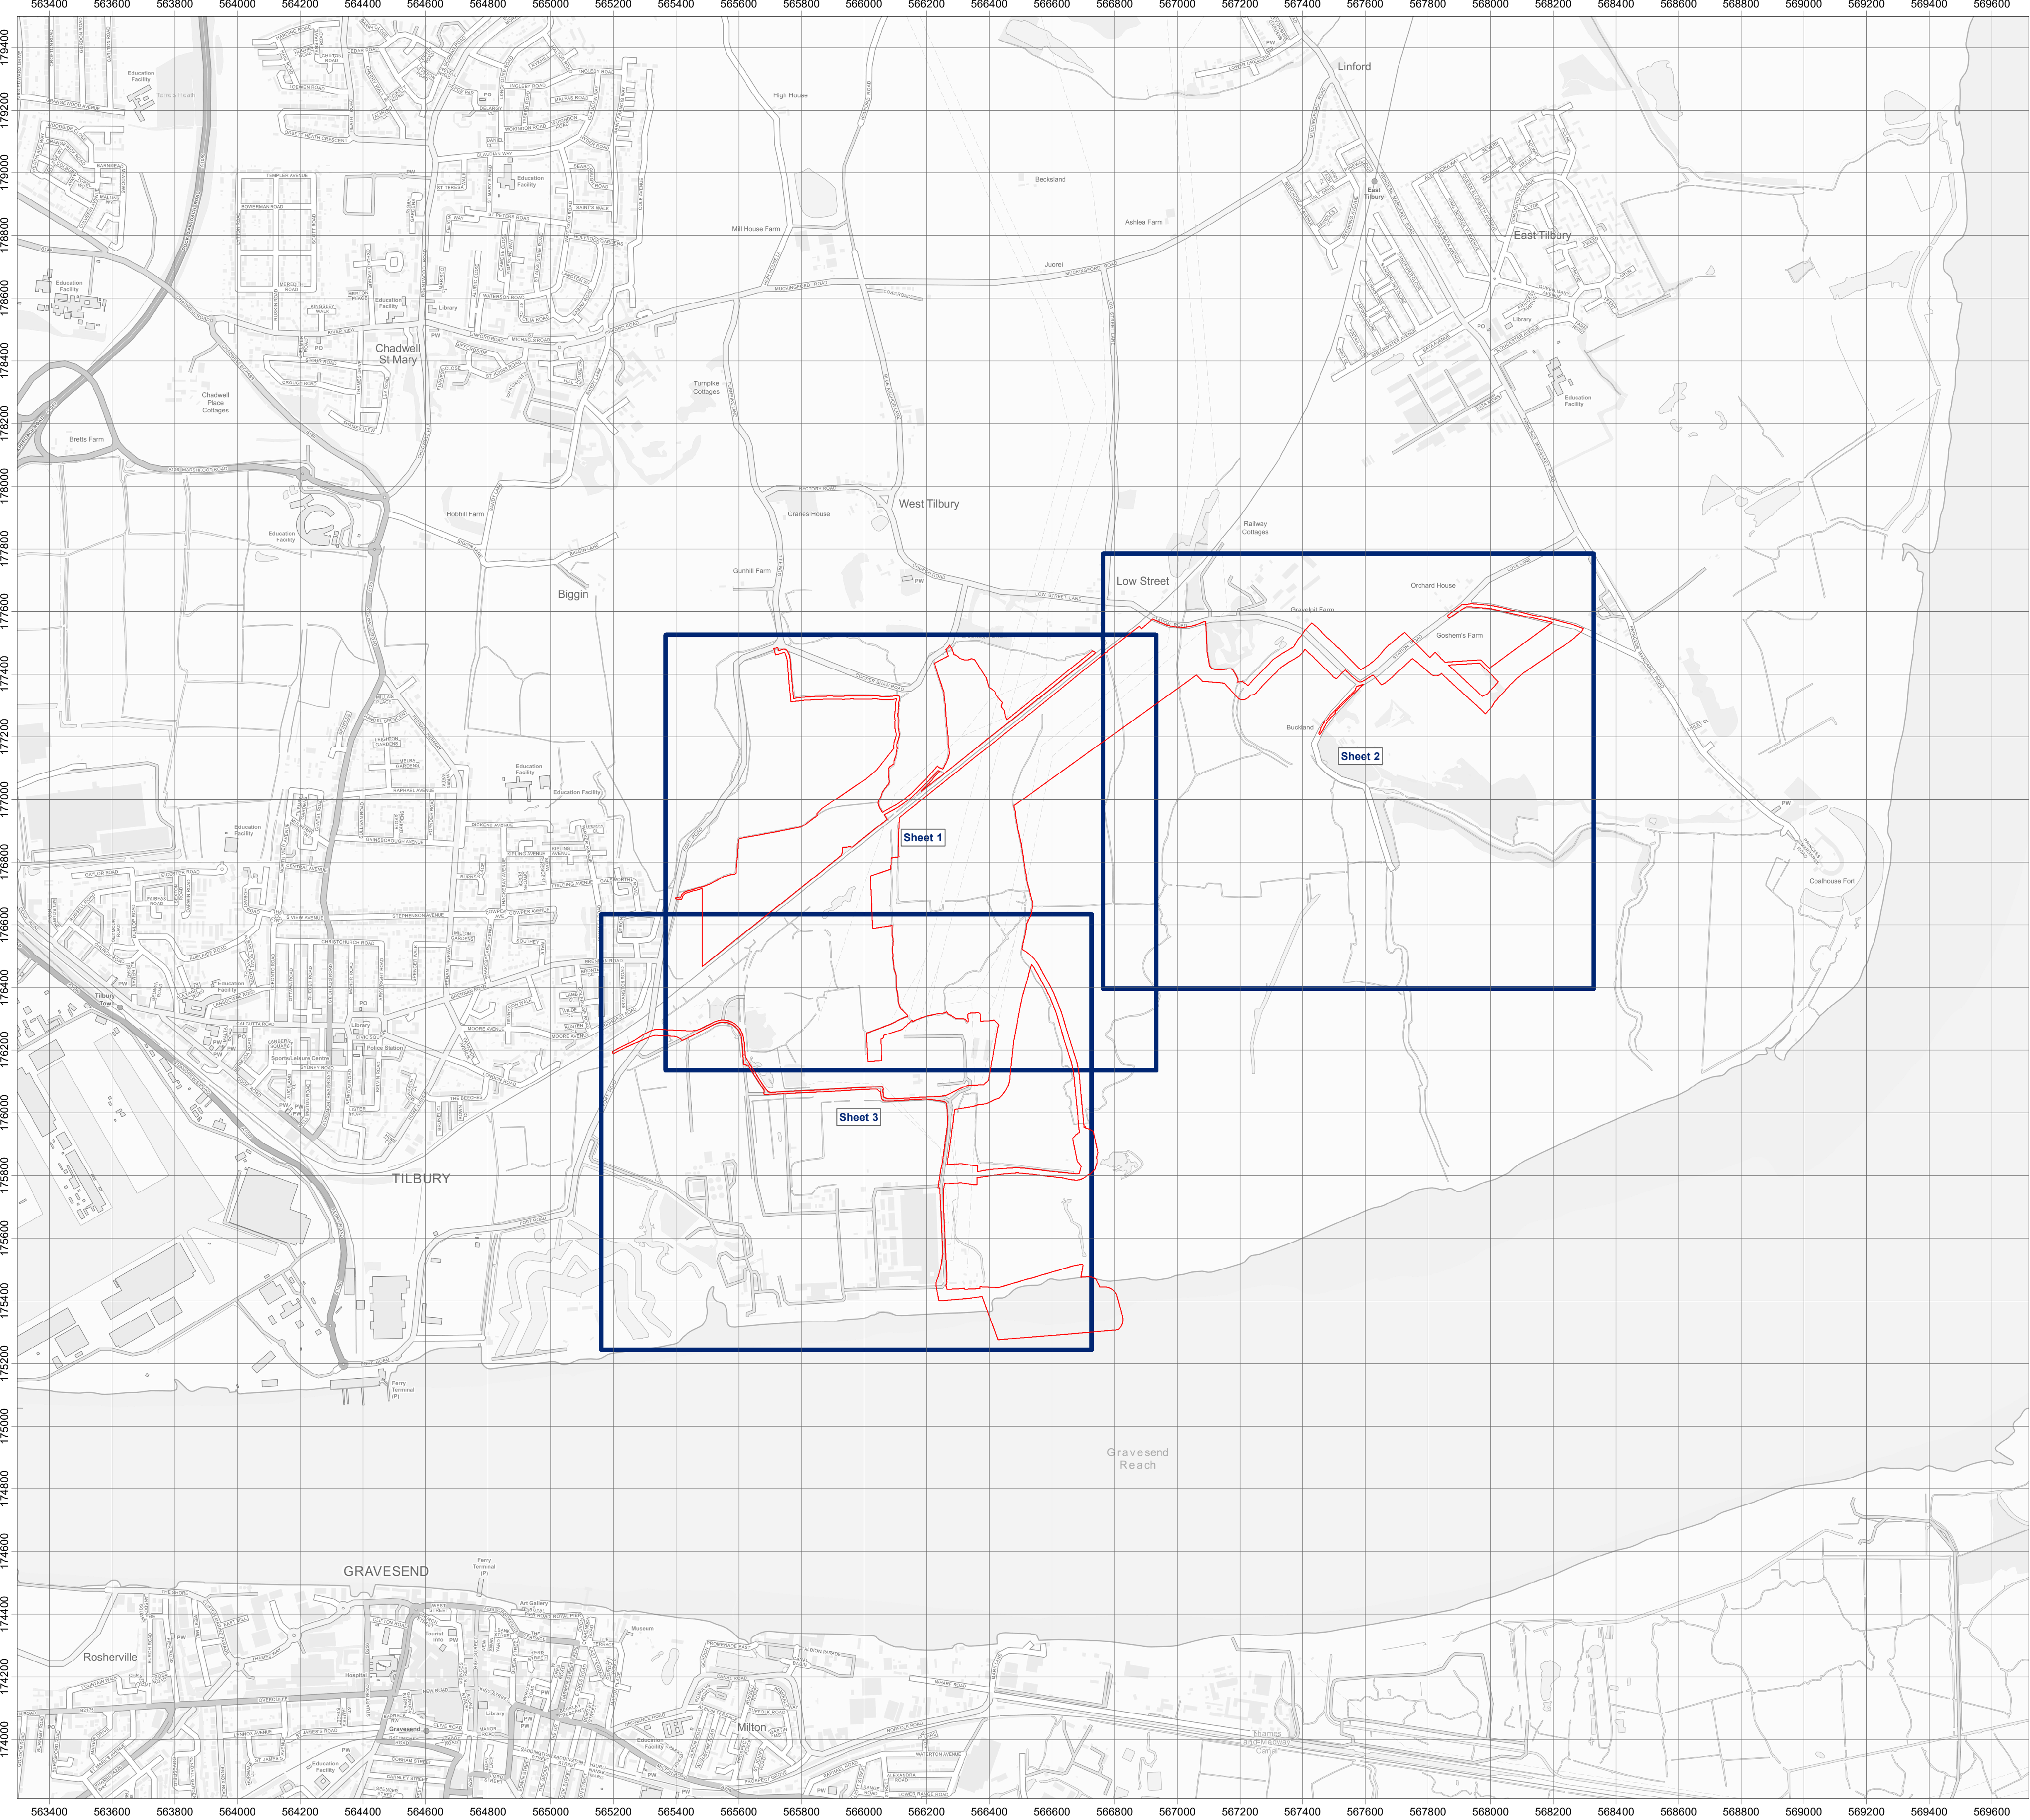


Legend

Order Limits



Date: 26/02/2020
Created by: MS
Checked by: TD
Doc no: 10872-0230-03
Scale: A1@ 1:10,000
Reference System: OSGB36
Projection: BNG

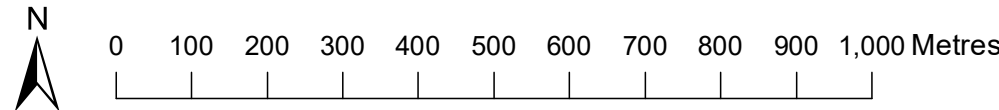


Rev	Date	Remark
APFP Regulations Reference: 5(2)(o) Application Document Number: A2.9		
Thurrock Flexible Generation Plant Illustrative Landscaping Plan Index Sheet		
 		




Legend

- Order Limits
- Existing hedgerow; to be 'gapped up'
- Proposed individual trees
- Proposed 5m wide meadow strips either side of access road
- Meadow grassland
- Proposed temporary meadow strips either side of access road for duration of construction period
- Proposed bund with scrub and tree planting
- Scrub and tree planting
- Proposed scrub planting
- Proposed reedbed
- Proposed bee bank
- Proposed hummock/hollow
- Proposed pond
- Habitat management to improve condition
- Landscaping on main site
- Semi-improved grassland
- New ditch

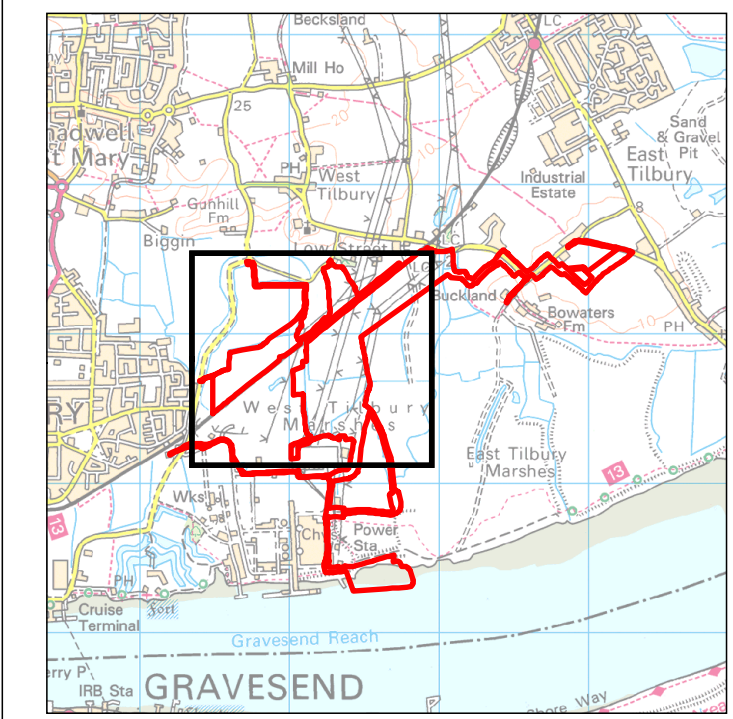

Date: 26/02/2020
Created by: MS
Checked by: TD
Doc no: 10872-0230-03
Scale: A1@ 1:2,500
Reference System: OSGB36
Projection: BNG

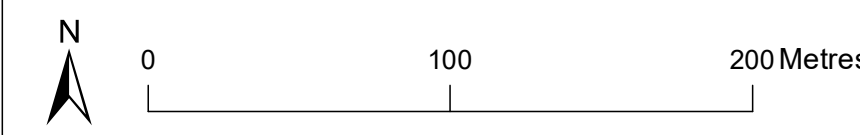

Rev	Date	Remark

APFP Regulations Reference: 5(2)(o)
Application Document Number: A2.9


Thurrock Flexible Generation Plant Illustrative Landscaping Plan Sheet 1 of 3






Legend


- Order Limits
- Existing hedgerow; to be 'gapped up'
- Proposed native hedgerow
- Proposed individual trees
- Proposed 5m wide meadow strips either side of access road
- Meadow grassland
- Proposed bund with scrub and tree planting
- Proposed access and compound

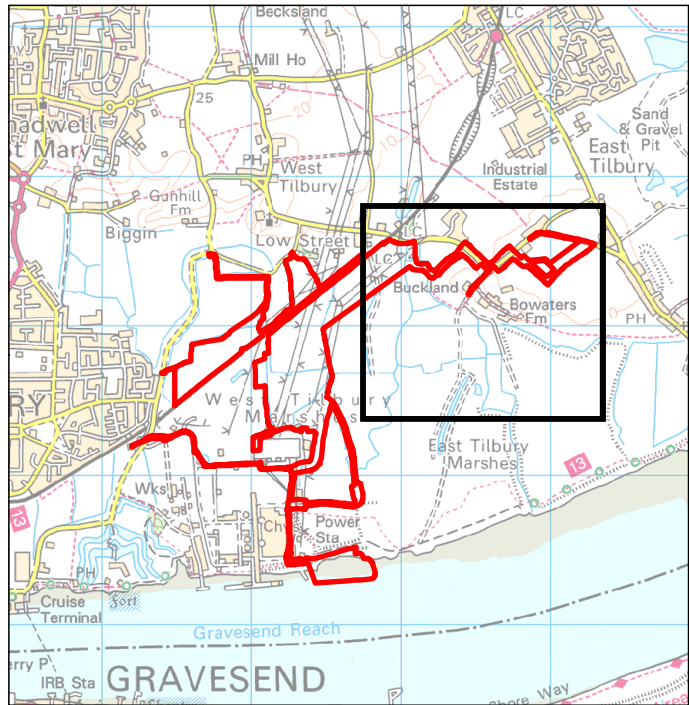

Date: 26/02/2020
Created by: MS
Checked by: TD
Doc no: 10872-0230-03
Scale: A1@ 1:2,500
Reference System: OSGB36
Projection: BNG

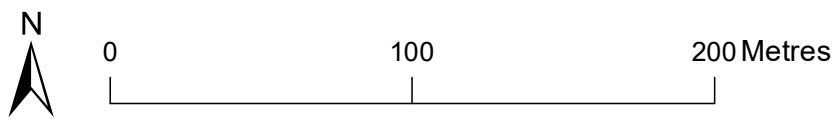


Rev	Date	Remark
APFP Regulations Reference: 5(2)(o) Application Document Number: A2.9		
Thurrock Flexible Generation Plant Illustrative Landscaping Plan Sheet 2 of 3		
 		

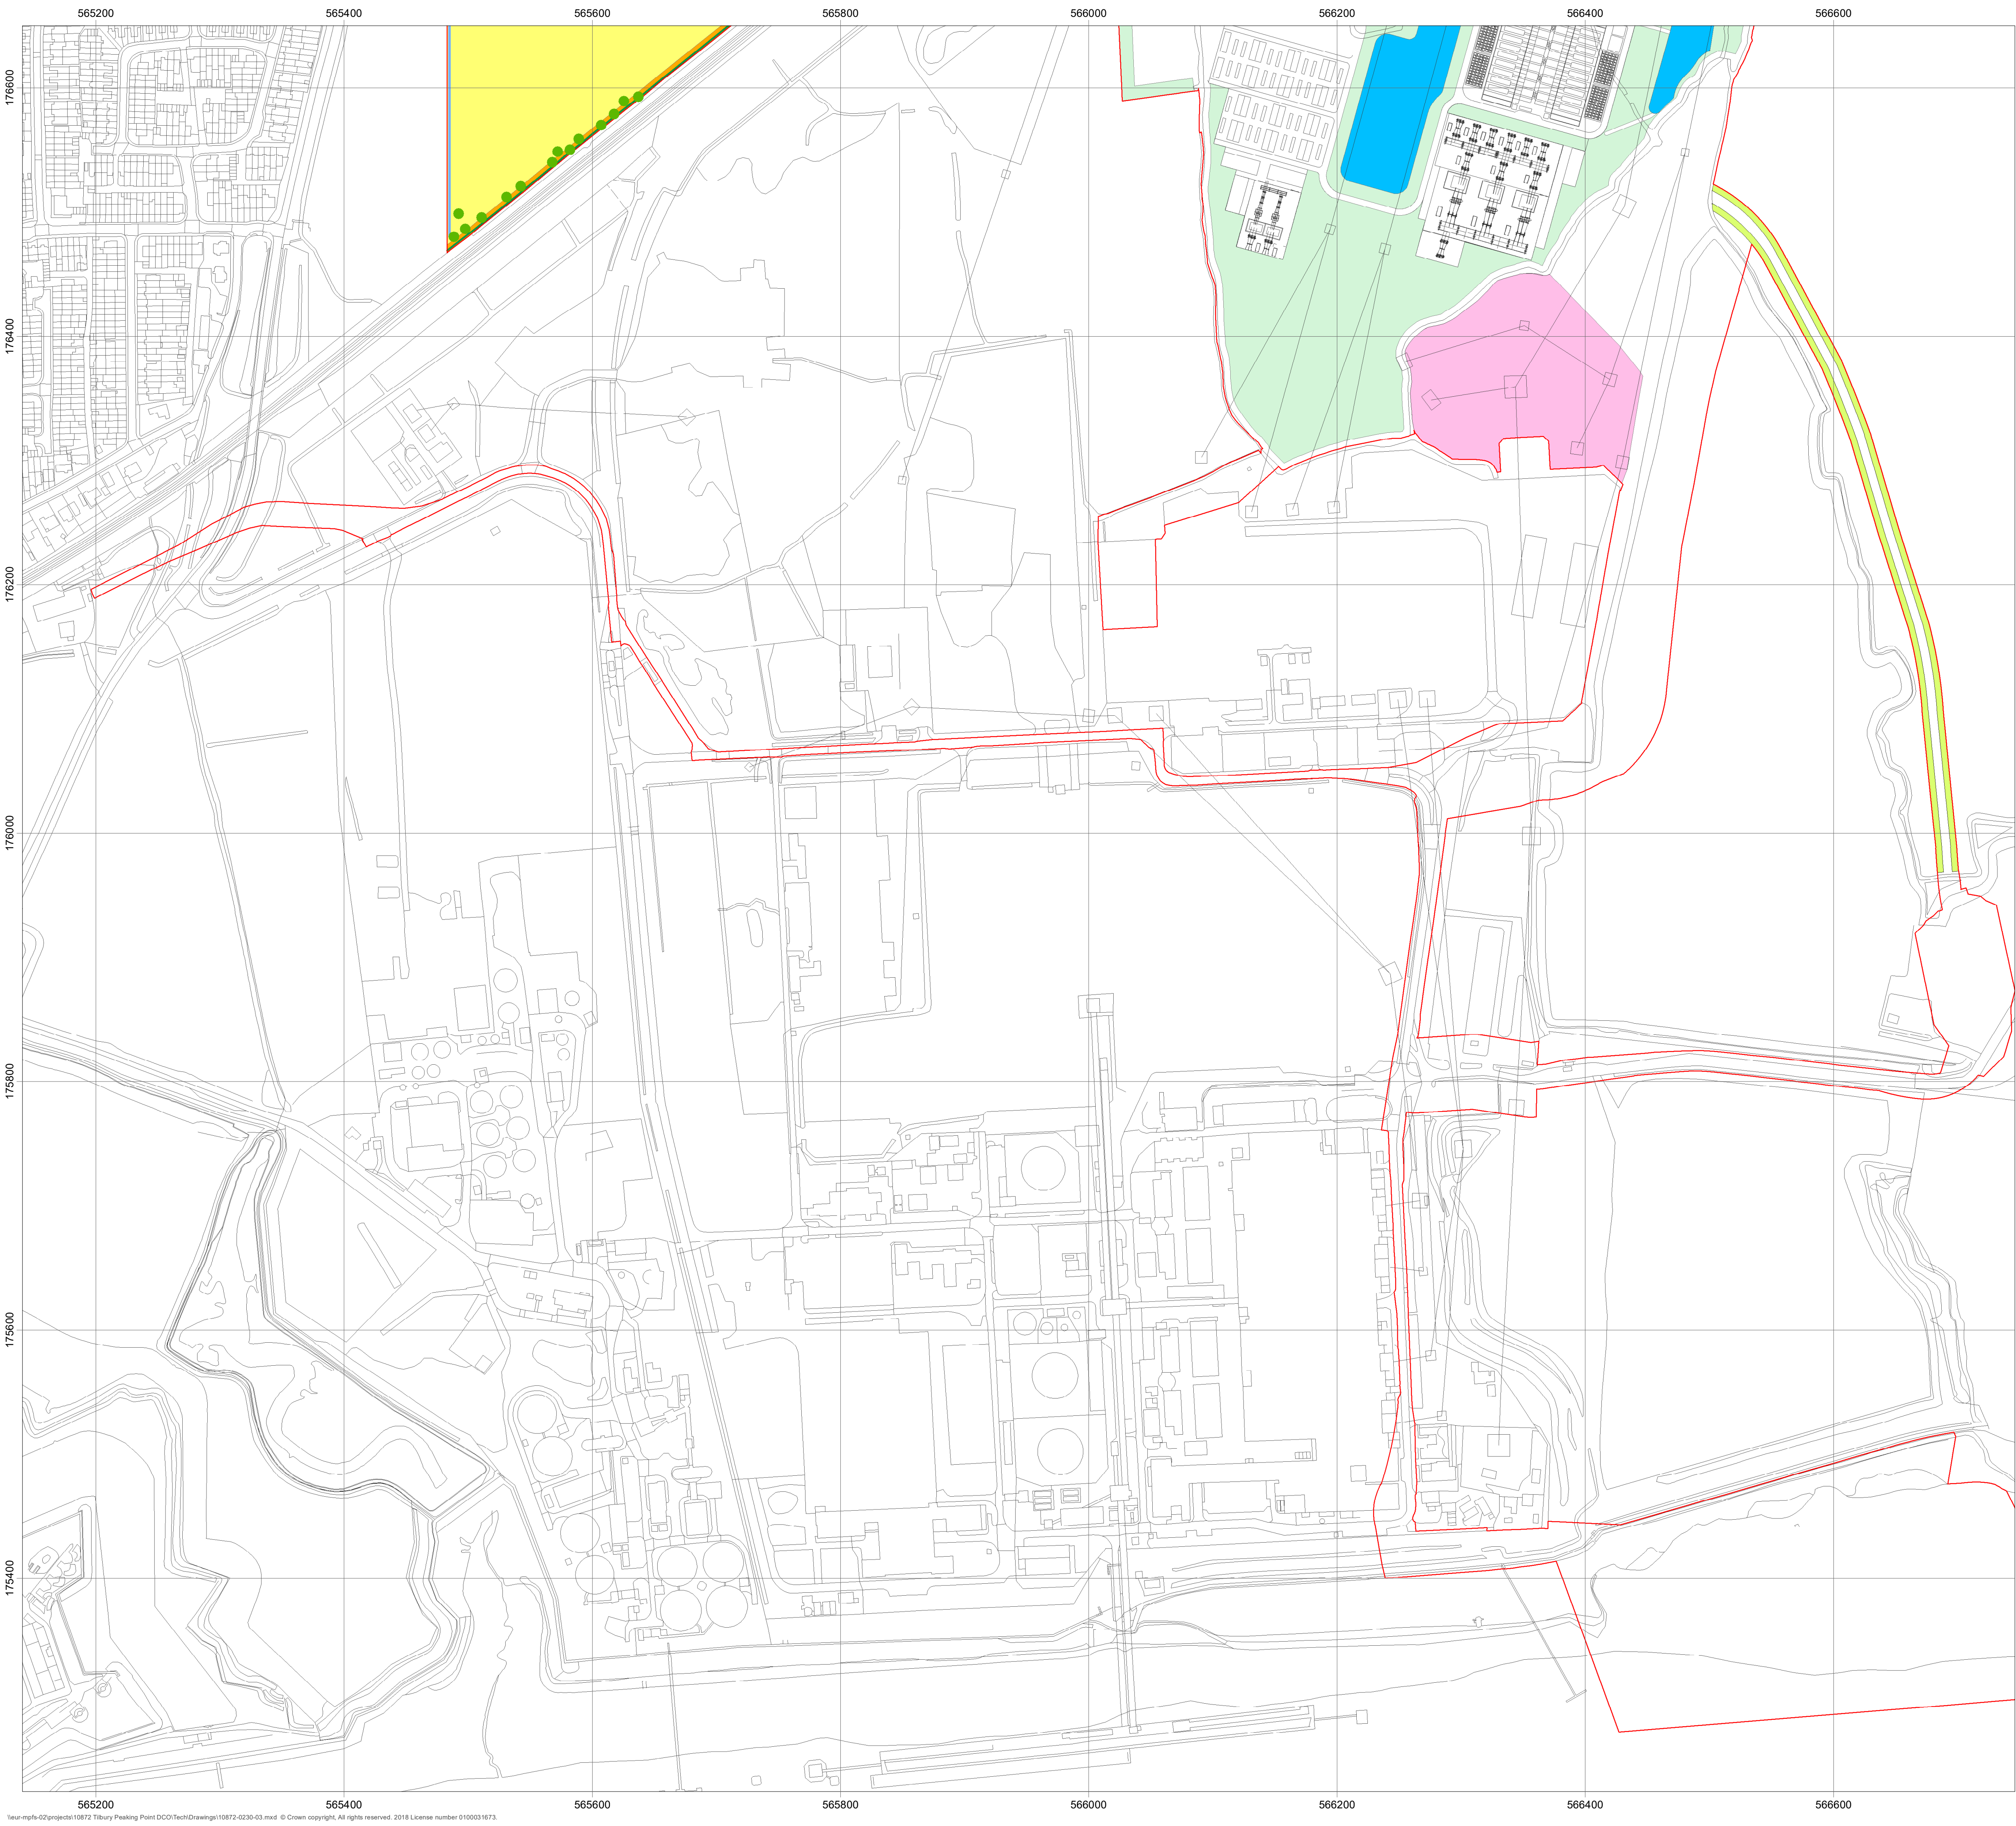


Legend

- Order Limits
- Existing hedgerow; to be 'gapped up'
- Proposed individual trees
- Proposed temporary meadow strips either side of access road for duration of construction period
- Scrub and tree planting
- Proposed pond
- Habitat management to improve condition
- Landscaping on main site
- Semi-improved grassland
- New ditch

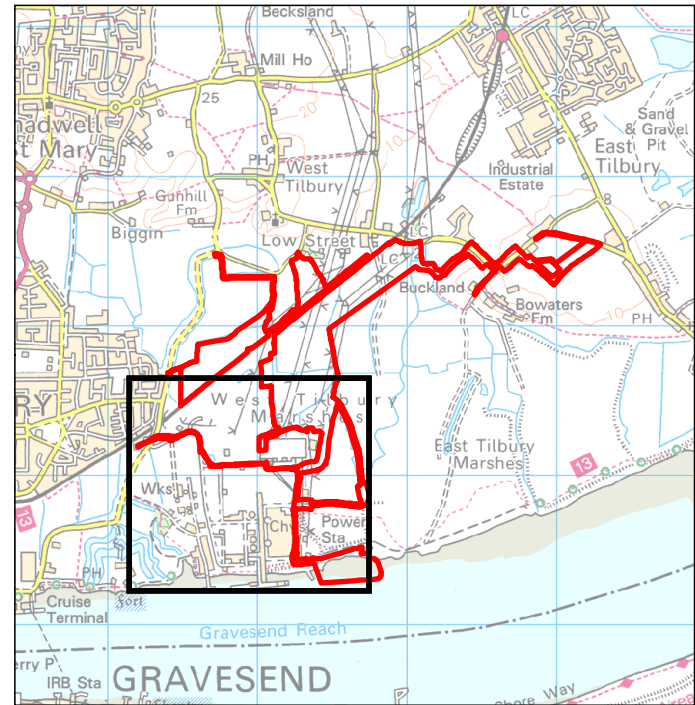

Date: 26/02/2020
Created by: MS
Checked by: TD
Doc no: 10872-0230-03
Scale: A1@ 1:2,500
Reference System: OSGB36
Projection: BNG

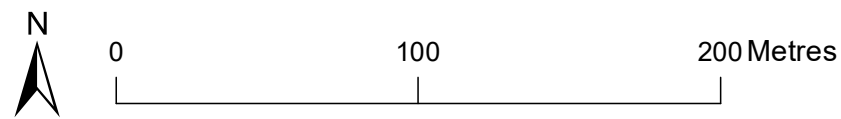

Rev	Date	Remark
APFP Regulations Reference: 5(2)(o) Application Document Number: A2.9		
Thurrock Flexible Generation Plant Illustrative Landscaping Plan Sheet 3 of 3		
 MAKING COMPLEX EASY 		