


File Name: \\eu.aecomnet.com\UK\CBG1\Ubs\PR-334327_Sunnica_Energy_Farm\400_Technical\Disciplines\17_GIS\Layout\ES\Chapter 10_Landscape\210506_SunnicaEnergyFarm_Figure10-11c_ZTV_BareEarth_SunnicaWestUpdate.mxd

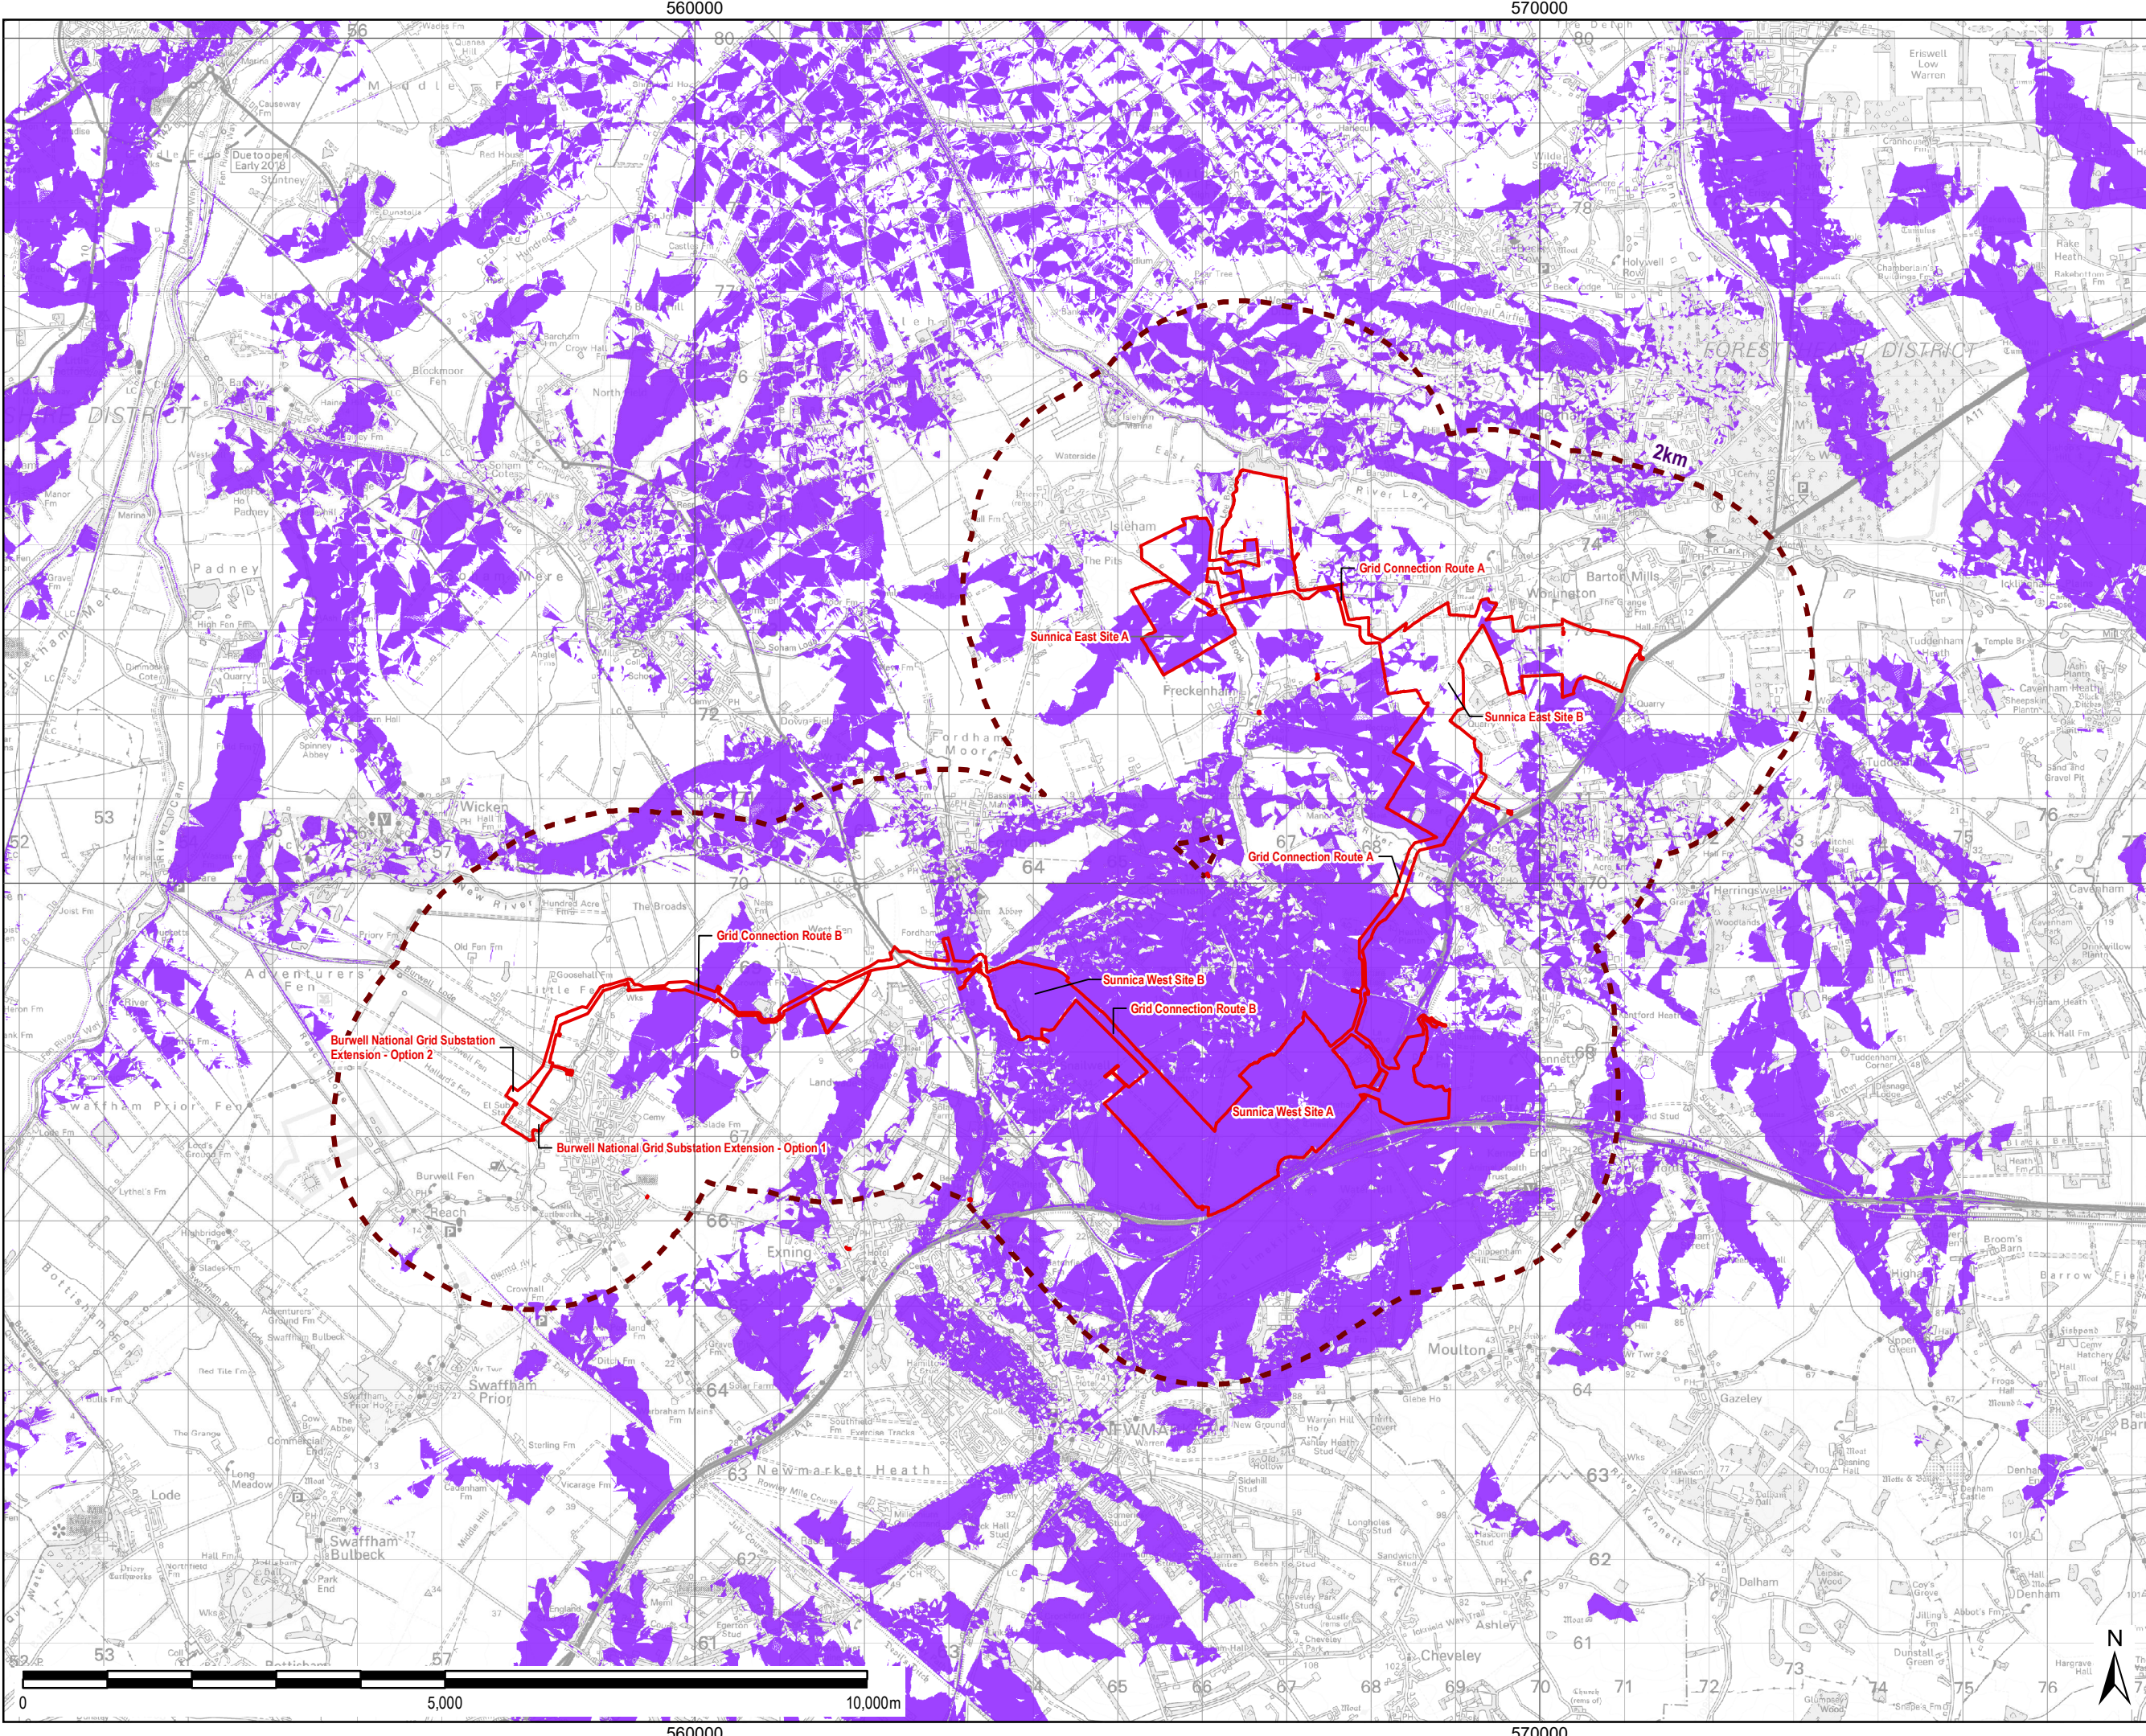

THIS DRAWING IS TO BE USED ONLY FOR THE PURPOSE OF ISSUE THAT IT WAS ISSUED FOR AND IS SUBJECT TO AMENDMENT


LEGEND

- The Order limits
- 2km Area of Search
- Zone of Theoretical Visibility - Bare Earth
- Sunnica West Site Visible

NOTES
Generated using Ordnance Surveys Terrain 5 Dataset which is based on 5m resolution Digital Terrain Model (DTM), incorporating the proposed Solar PV panels modelled across the site to a maximum anticipated height of 2.5m, and the proposed substations, modelled to a maximum anticipated height of 8.5m.
Proposed scheme is derived from the proposed Red Line Boundary (RLB) areas dated 02/09/2020 with reference points included every 20m on a grid across the full extent of the RLB site. The ZTVS do not include associated buildings which are not known at this stage.
ZTV calculated using ArcGIS 10.6.1 Viewshed tool with observer eye height 1.7m above ground.

NOTE:
Document Reference: EN010106/APP/6.3
APPF Regulation: 5(2)(a)

Copyright:
Contains OS data © Crown copyright and database right 2018
Contains public sector information licensed under the Open Government Licence v3.0
This map uses data that is public sector information from Suffolk County Council. The data is licensed on terms equivalent to the Ordnance Survey OpenData Licence. The date of this data is 09.10.2018
Contains Natural England data ©. Contains Historic England data ©. Contains Environment Agency data ©.

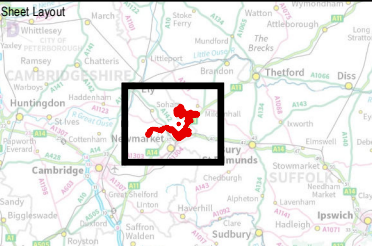

Purpose of Issue
FOR DCO SUBMISSION

Client
SUNNICA LTD

Project Title

Drawing Title
**FIGURE 10-11C
BARE EARTH ZONE OF
THEORETICAL VISIBILITY
SUNNICA WEST SITE A AND SITE B**

Drawn LL	Checked DW	Approved NC	Date 14/07/2021
AECOM Internal Project No. 60589004		Scale @ A3 1:72,000	

THIS DOCUMENT HAS BEEN PREPARED PURSUANT TO AND SUBJECT TO THE TERMS OF AECOM'S APPOINTMENT BY ITS CLIENT. AECOM ACCEPTS NO LIABILITY FOR ANY USE OF THIS DOCUMENT OTHER THAN BY ITS ORIGINAL CLIENT OR FOLLOWING AECOM'S EXPRESS AGREEMENT TO SUCH USE, AND ONLY FOR THE PURPOSES FOR WHICH IT WAS PREPARED AND PROVIDED.

AECOM
Unit 1 Wellbrook Court,
Girton,
Cambridge, CB3 0NA
United Kingdom
Telephone (01223) 488000
www.aecom.com

Drawing Number 60589004_ES_LSP_013	Rev 0
--	-----------------

AECOM