



Awel y Môr Offshore Wind Farm

Category 2: Plans

Land Plan (Offshore)

Date: April 2022

Revision: A

Application Reference: 2.2

Pursuant to: APFP Regulation 5(2)(i)




REVISION	DATE	STATUS/ REASON FOR ISSUE	AUTHOR:	CHECKED BY:	APPROVED BY:
A	March 2022	ES	RWE	RWE	RWE

www.awelymor.cymru

RWE Renewables UK
Swindon Limited

Windmill Hill Business Park
Whitehill Way
Swindon
Wiltshire SN5 6PB
T +44 (0)8456 720 090
www.rwe.com

Registered office:
RWE Renewables UK
Swindon Limited
Windmill Hill Business Park
Whitehill Way
Swindon

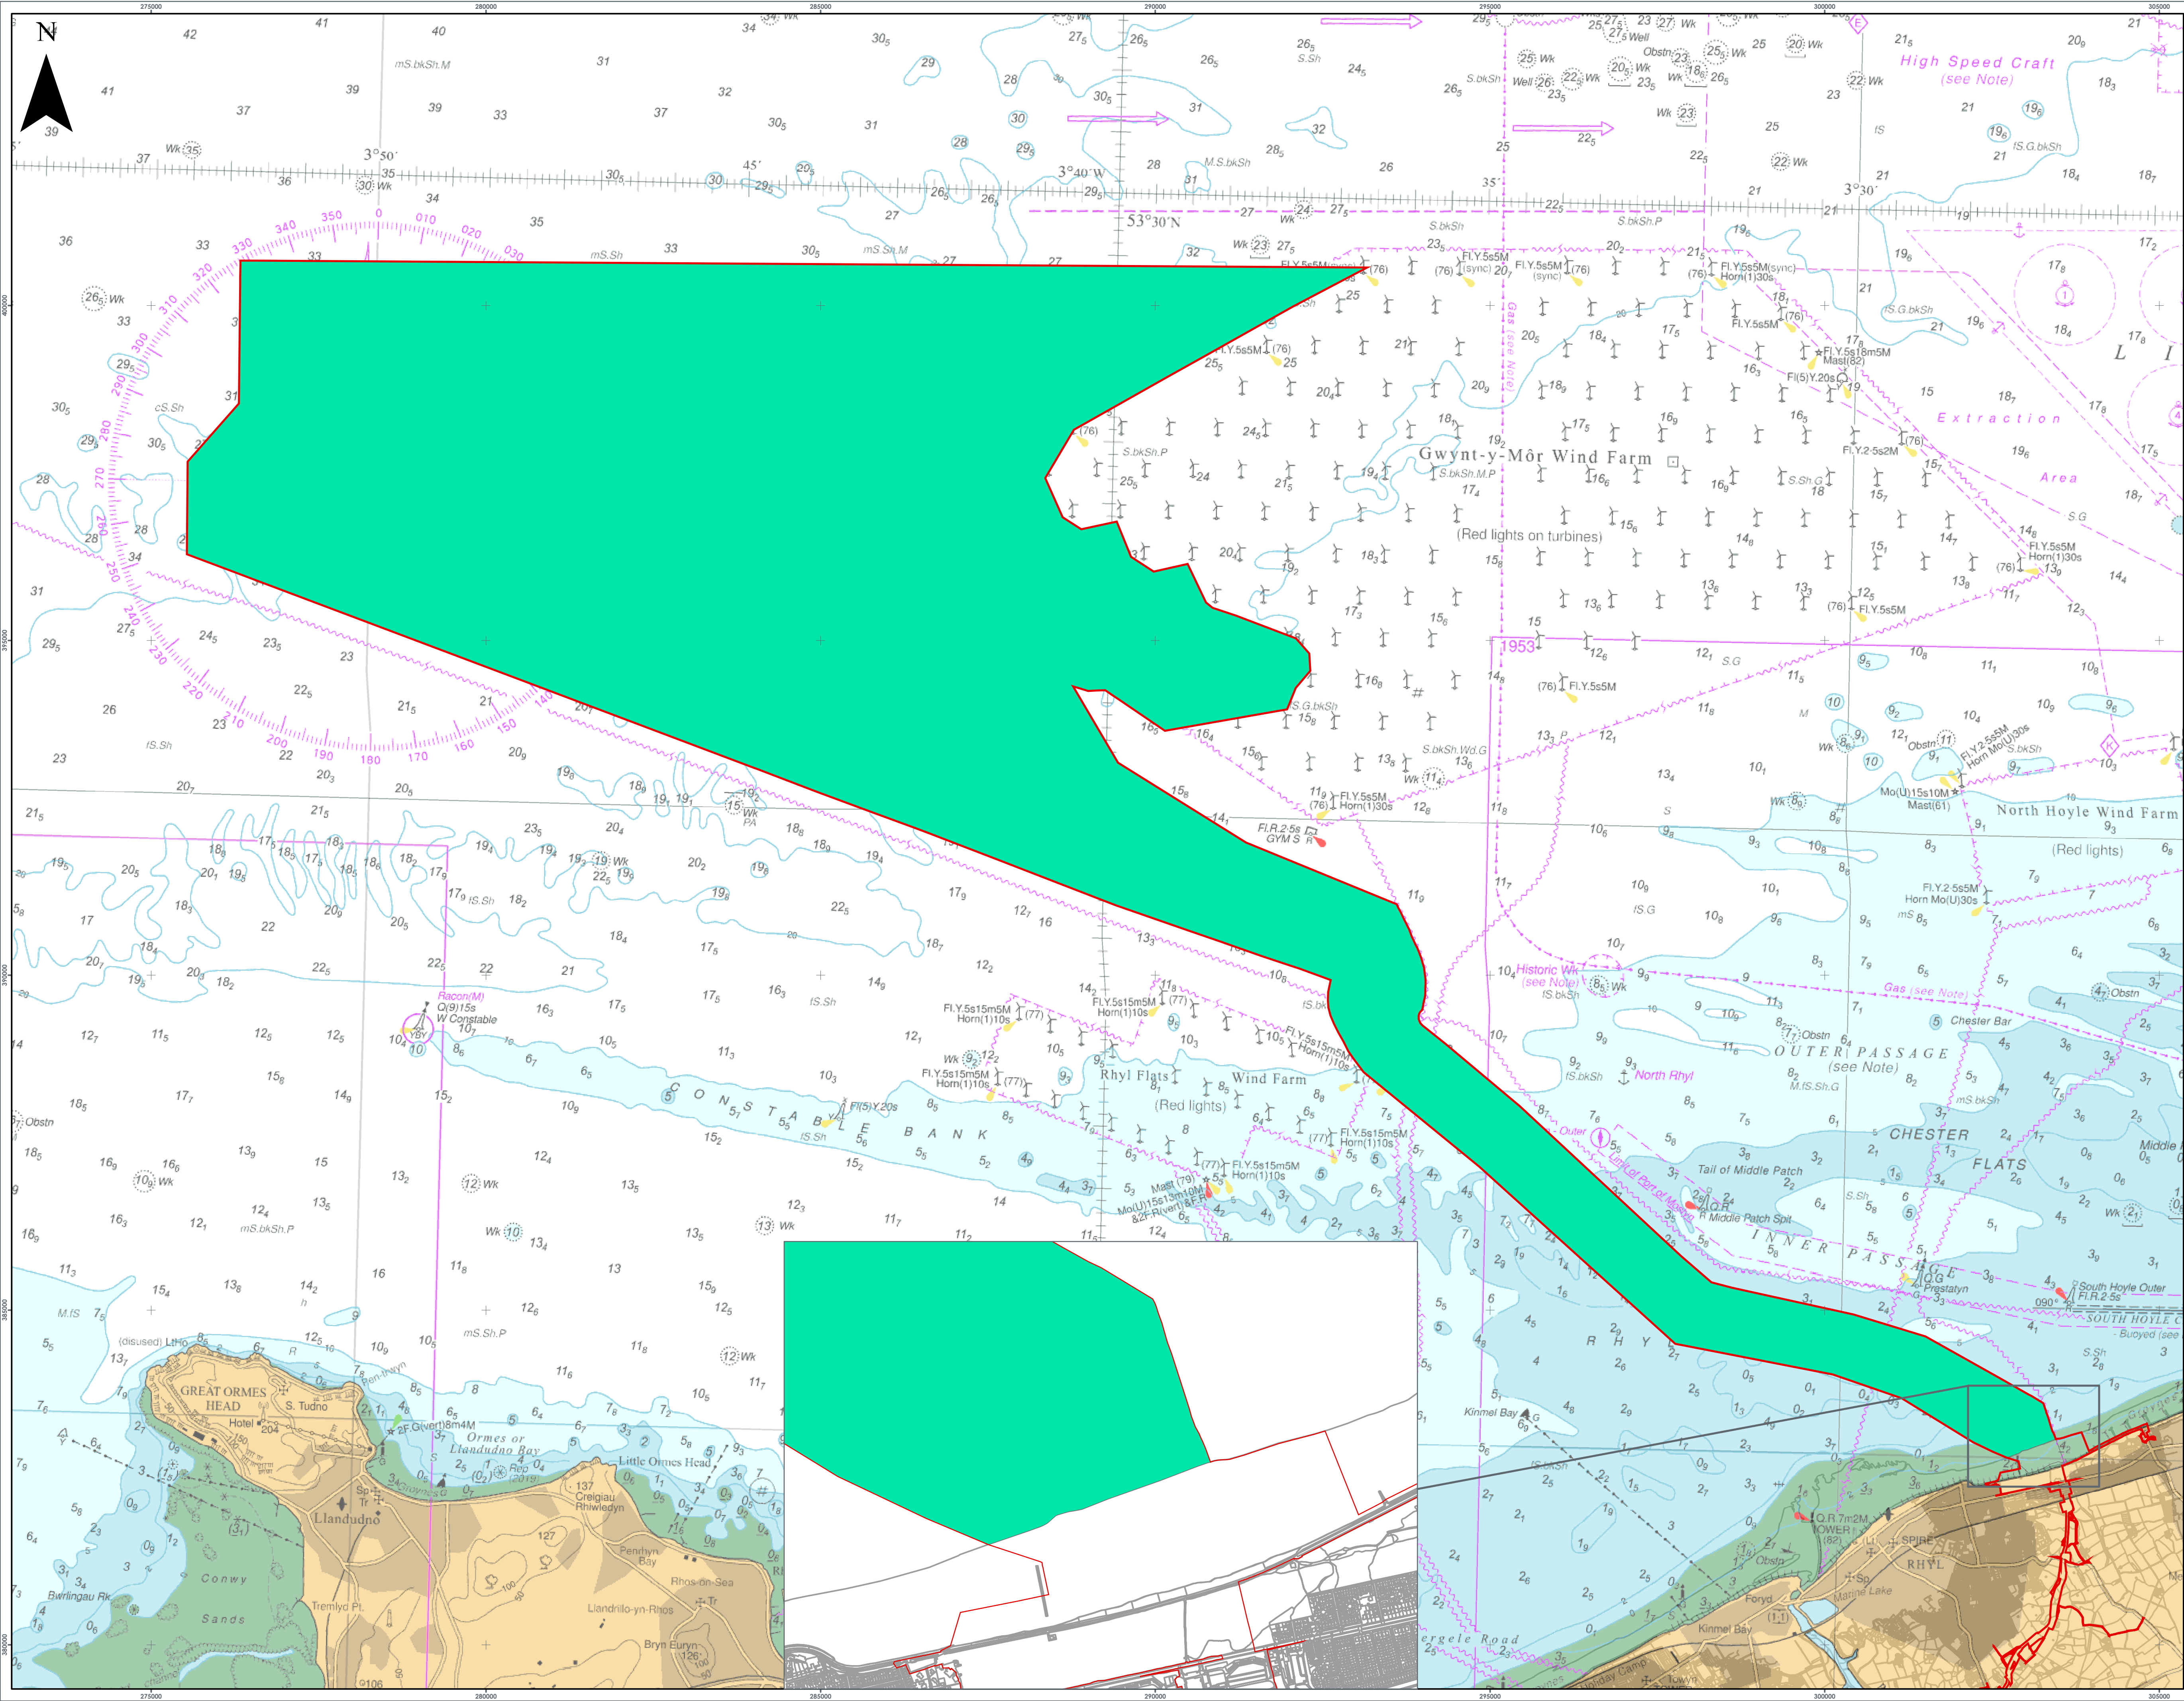

LEGEND

- Order Limits
- The Queen's Most Excellent Majesty In Right Of Her Crown

0 875 1,750 3,500

Meters

Data Source:
Contains OS/100 Low of the Sea data © Crown copyright and database right
Ordnance Survey data © Ordnance Survey Ireland. All rights reserved.
Licence number 0100031473

PROJECT TITLE:
AWEL Y MÔR OFFSHORE WINDFARM

DRAWING TITLE:
Awel y Môr Land Plan (Offshore)

VER	DATE	REMARKS	Drawn	Checked
2	08/04/2022	For Review	IC	PC

DRAWING NUMBER: 004262714-02

APFF: 5 (2) (I)

Sheet No: 1 of 1

SCALE: 1:45,000 PLOT SIZE: A1 DATUM: OSGB 1936 PROJECTION: BNG

From: Gwyn Aethel
AWEL Y MÔR
Offshore Wind Farm



RWE Renewables UK
Swindon Limited

Windmill Hill Business Park
Whitehill Way
Swindon
Wiltshire SN5 6PB
T +44 (0)8456 720 090
www.rwe.com

Registered office:
RWE Renewables UK
Swindon Limited
Windmill Hill Business Park
Whitehill Way
Swindon