



Awel y Môr Offshore Wind Farm

Category 6: Environmental Statement

**Volume 6, Annex 2.3: LVIA
Visualisations - Figure 2.22
(Viewpoint 5: Minor Rd,
Groesfordd)**

Date: April 2022

Revision: A

Application Reference: 6.6.2.3.5

Pursuant to: APFP Regulation 5(2)(a)





REVISION	DATE	STATUS/ REASON FOR ISSUE	AUTHOR:	CHECKED BY:	APPROVED BY:
A	April 2022	ES	OPEN	SLR/GoBe	RWE

www.awelymor.cymru

RWE Renewables UK
Swindon Limited

Windmill Hill Business Park
Whitehill Way
Swindon
Wiltshire SN5 6PB
T +44 (0)8456 720 090
www.rwe.com

Registered office:
RWE Renewables UK
Swindon Limited
Windmill Hill Business Park
Whitehill Way
Swindon

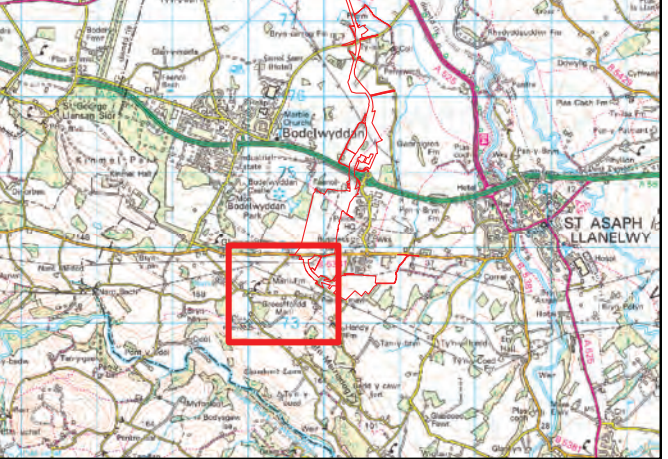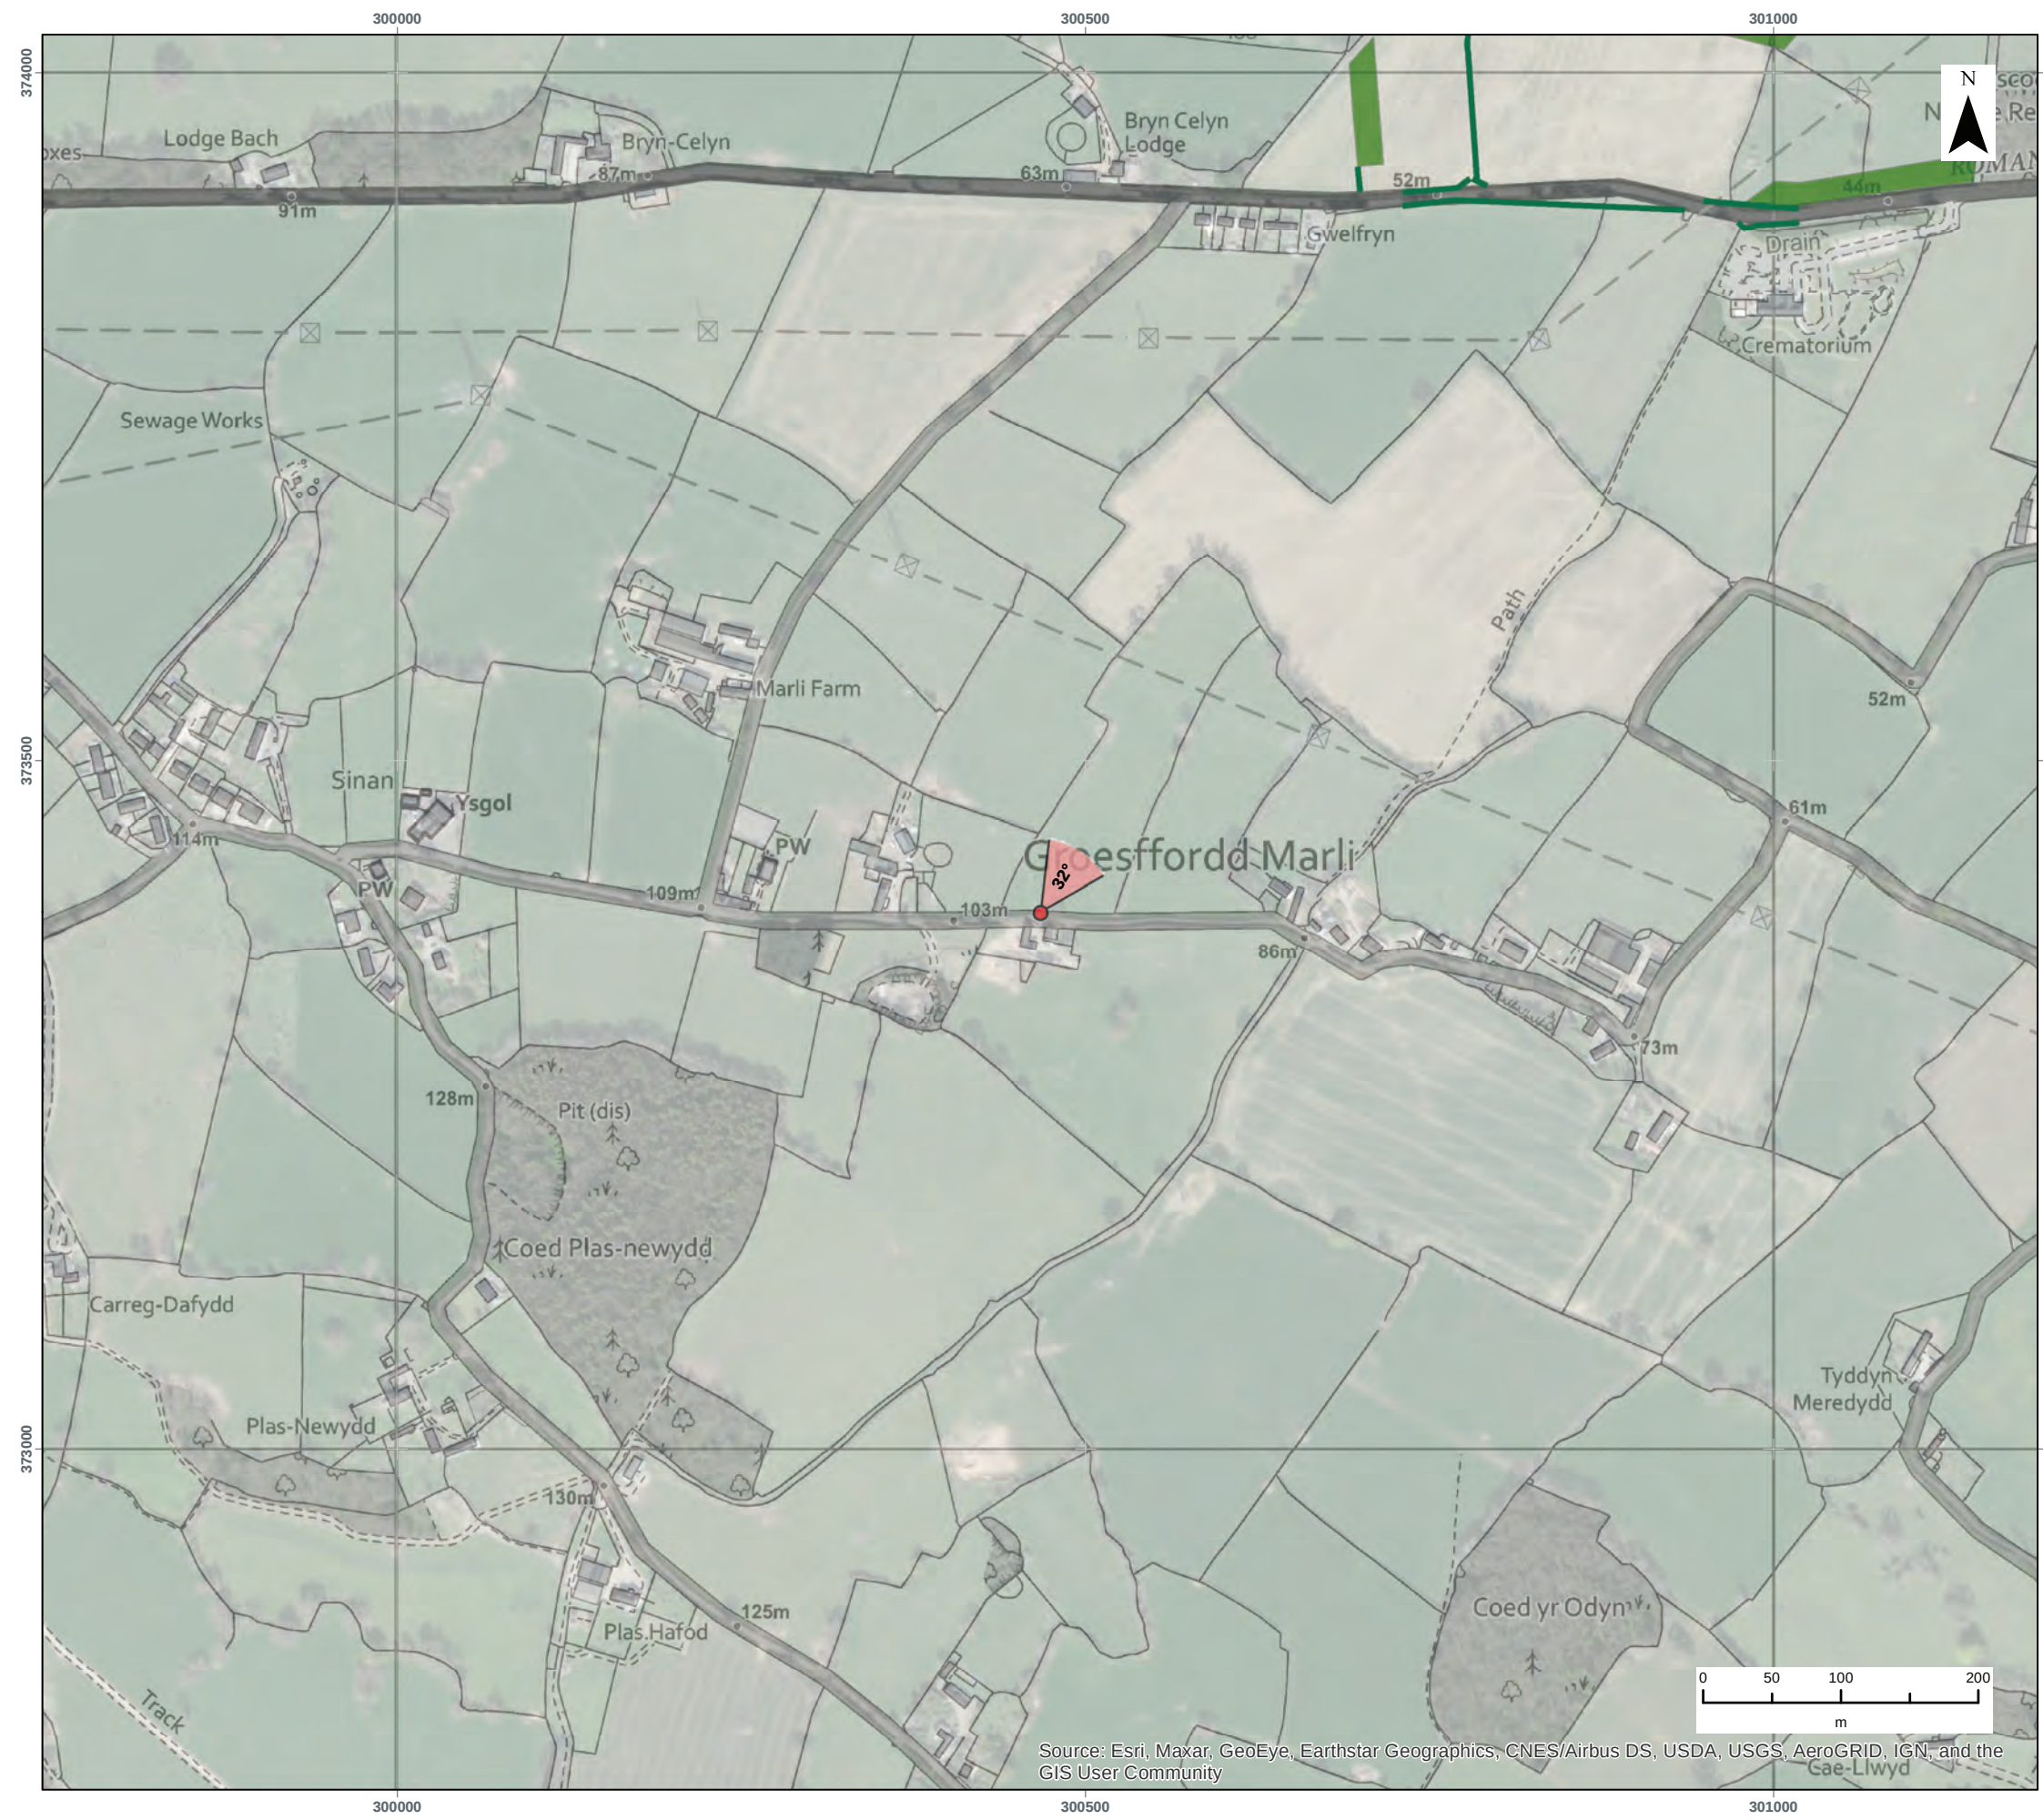

LEGEND

- Maximum Parameter Extent
- Proposed Woodland
- Proposed Hedgerow
- Photomontage Viewpoint Location (53.5 degrees HFOV)

Note: Proposed woodland mostly comprises indigenous woodland species with a mix of faster growing 'nurse' species and slower growing 'core' species. Nurse species, such as alder, birch and black poplar would grow quicker and would provide shelter to bring on core species, such as oak, elm and sycamore. After 15 years the Proposed Woodland is estimated to be approximately 7-10m in height (as shown on the year 15 visualisations at an average of 8.5m).

Data Source:
Contains OS data © Crown copyright and database right (2021). © Crown copyright. All rights reserved. (2021). Ordnance Survey Licence 0100031673. Contains public sector information licensed under the terms of the Open Government Licence v.3.0.

PROJECT TITLE:
AWEL Y MÔR OFFSHORE WINDFARM

FIGURE TITLE:
**Viewpoint 5:
Minor Rd, Groesffordd**

VER	DATE	REMARKS	Drawn	Checked
1	04/02/2022	For Issue	TH	SC

FIGURE NUMBER:
Figure 2.22a

SCALE:	1:5,000	PLOT SIZE:	A3	DATUM:	OSGB 1936	PROJECTION:	BNG
--------	---------	------------	----	--------	-----------	-------------	-----



Source: Esri, Maxar, GeoEye, Earthstar Geographics, CNES/Airbus DS, USDA, USGS, AeroGRID, IGN, and the GIS User Community



TYPE 3 VISUALISATION: Baseline Photograph

View flat at a comfortable arm's length

OS reference:	300467 E 373390 N	Horizontal field of view:	53.5° (planar projection)	Camera:	Canon EOS 6D	Enlargement Factor:	150% @A1	Figure 2.22b Viewpoint 5: Minor Rd, Groesffordd AWEL Y MÔR OFFSHORE WINDFARM
Eye level:	101 m AOD	Principal distance:	812.5mm	Lens:	Canon EF 50mm f/1.4			
Direction of view:	32 °	Paper size:	841 x 297 mm (half A1)	Camera height:	1.5m			
Dist. to Substn. Zone:	0.88 km	Correct printed image size:	820 x 260 mm	Date and time:	31/03/2021 14:19			

© Crown copyright, All rights reserved (2021). Licence number 0100031673



TYPE 3 VISUALISATION: Photomontage of AIS Substation at Year 0

View flat at a comfortable arm's length



TYPE 3 VISUALISATION: Photomontage of AIS Substation at Year 15

View flat at a comfortable arm's length



TYPE 3 VISUALISATION: Photomontage of GIS Substation at Year 0

View flat at a comfortable arm's length



TYPE 3 VISUALISATION: Photomontage of GIS Substation at Year 15

View flat at a comfortable arm's length



RWE Renewables UK
Swindon Limited

Windmill Hill Business Park
Whitehill Way
Swindon
Wiltshire SN5 6PB
T +44 (0)8456 720 090
www.rwe.com

Registered office:
RWE Renewables UK
Swindon Limited
Windmill Hill Business Park
Whitehill Way
Swindon