



Awel y Môr Offshore Wind Farm

Category 6: Environmental Statement

Volume 6, Annex 10.4: SLVIA
Figures - Figure 2a (Maximum
Design Scenario A (332m blade
tip))

Date: April 2022



REVISION	DATE	STATUS/ REASON FOR ISSUE	AUTHOR:	CHECKED BY:	APPROVED BY:
A	April 2022	ES	OPEN	SLR/GoBe	RWE


[REDACTED]

RWE Renewables UK
Swindon Limited

Windmill Hill Business Park
Whitehill Way
Swindon
Wiltshire SN5 6PB

[REDACTED]
[REDACTED]

Registered office:
RWE Renewables UK
Swindon Limited
Windmill Hill Business Park
Whitehill Way
Swindon

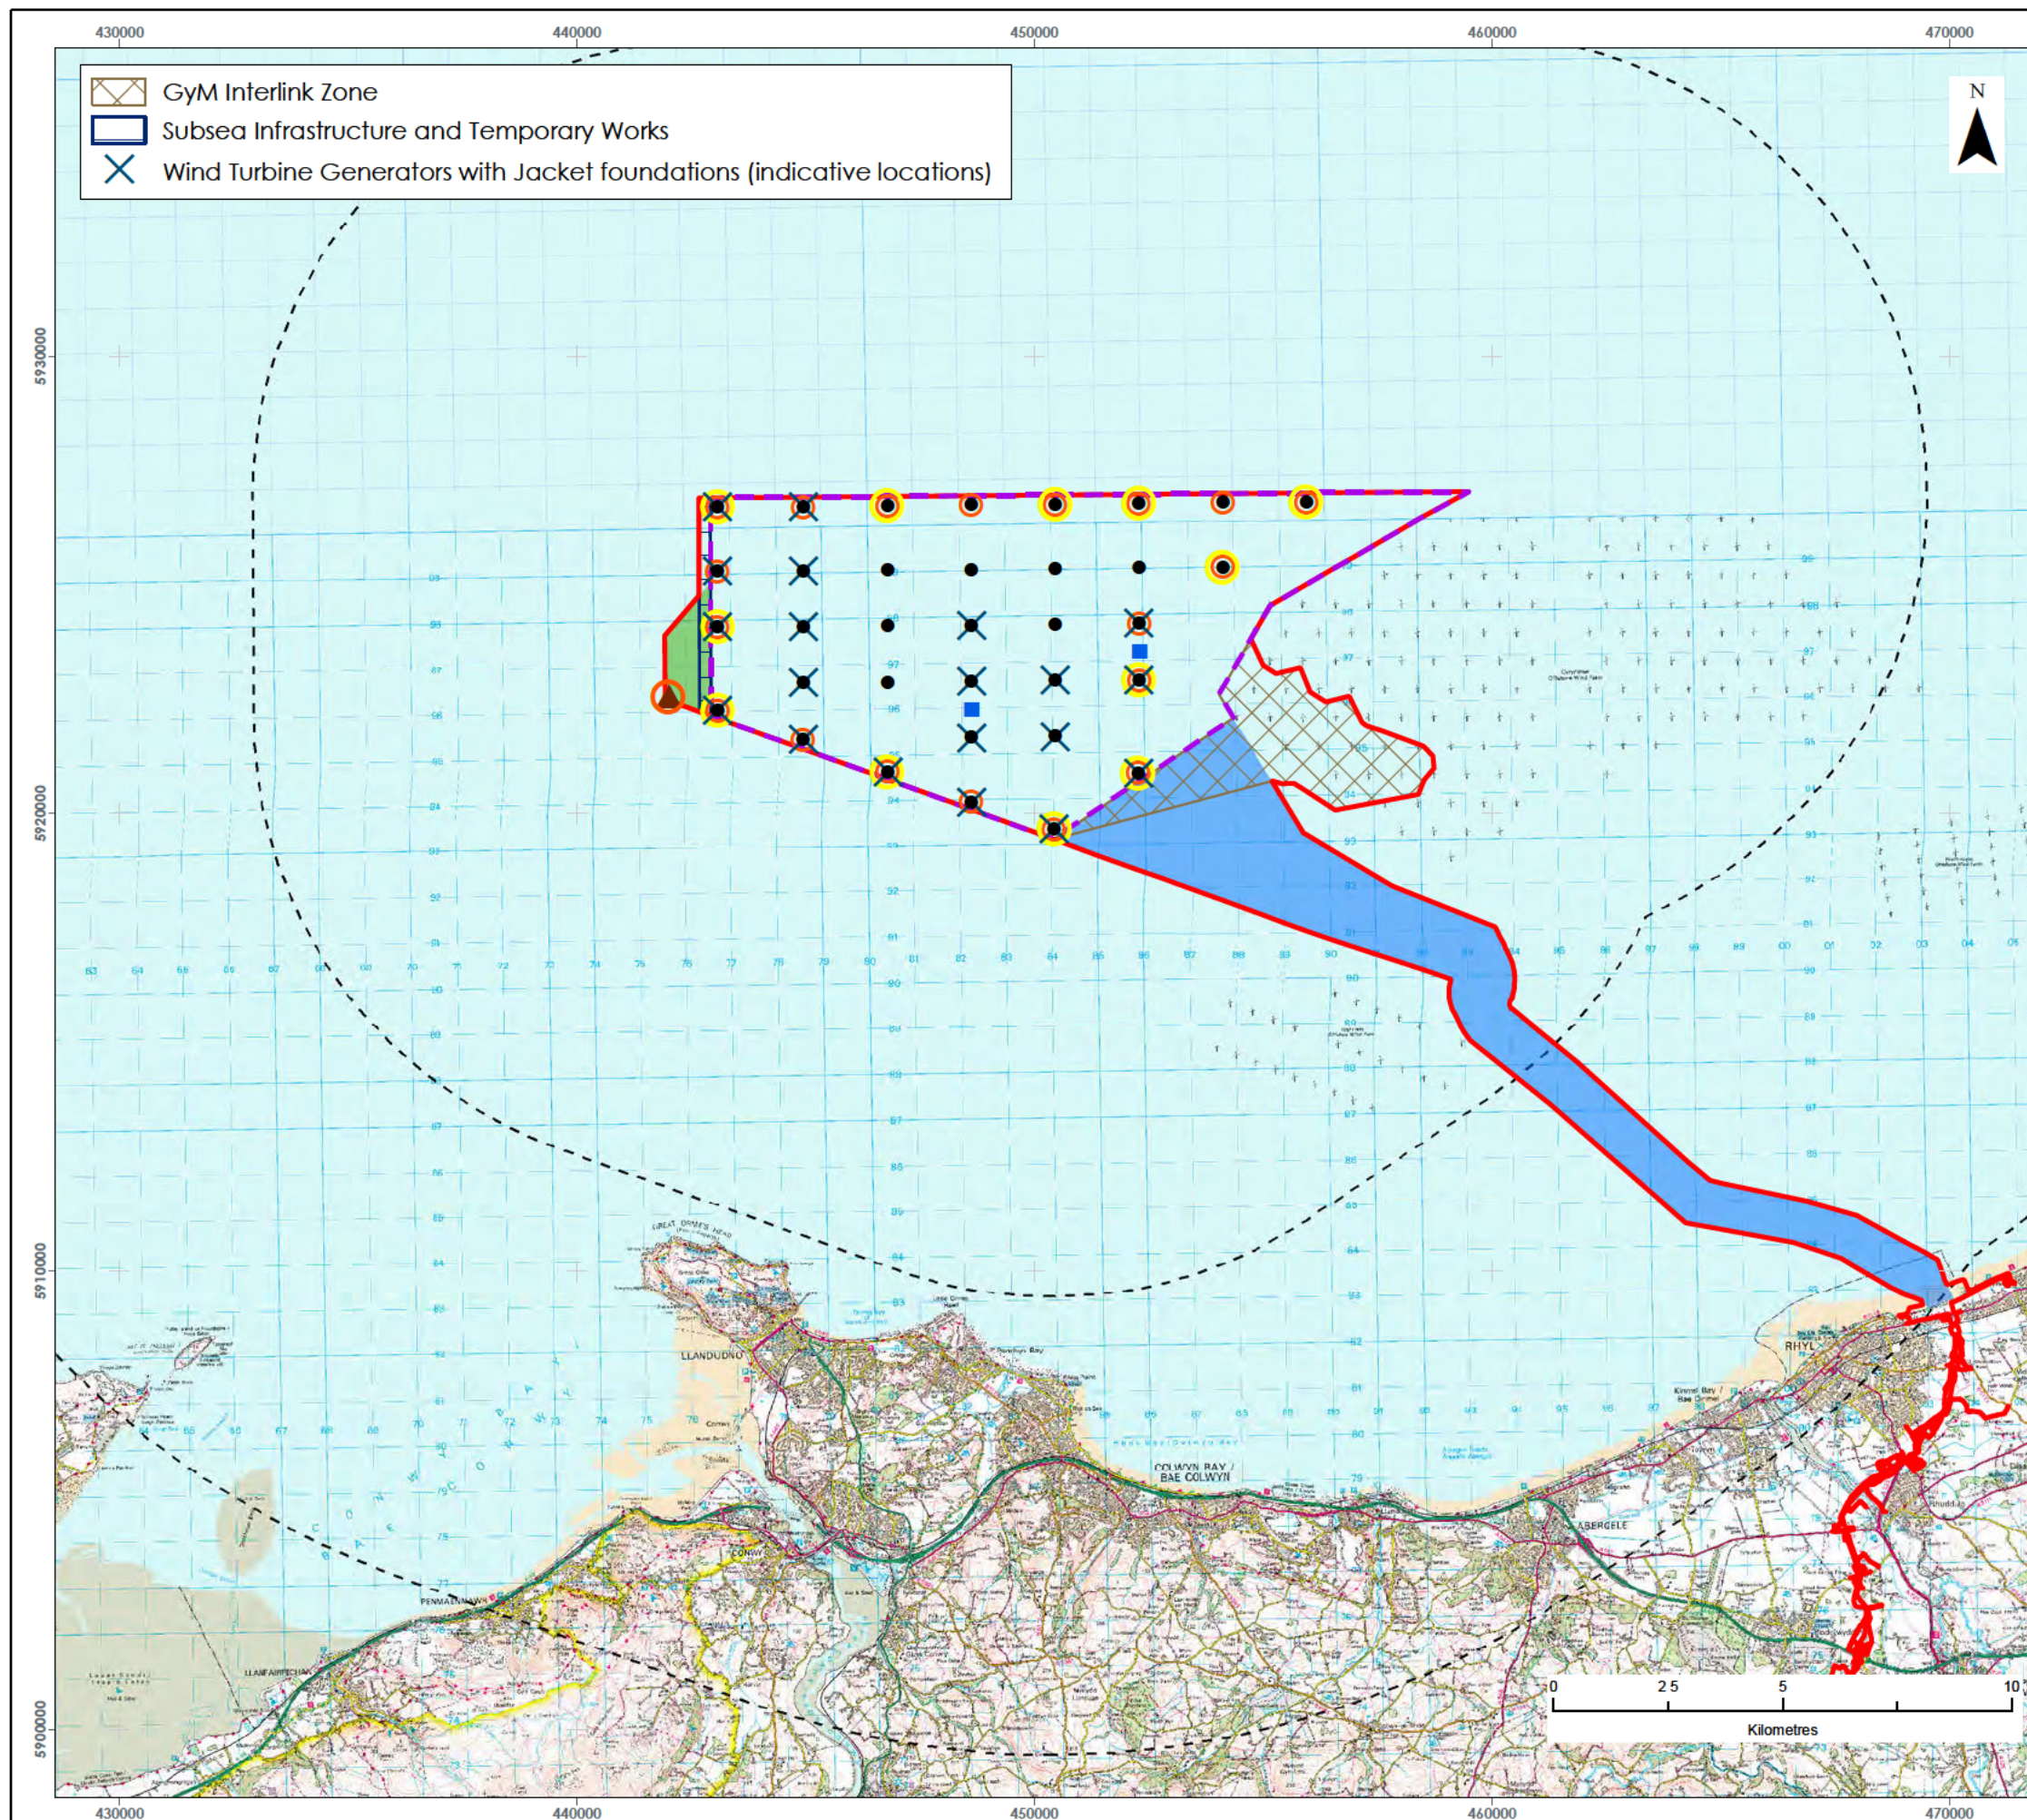

- LEGEND**
- Order Limits
 - Other Wind Farm Infrastructure Zone
 - Offshore Export Cable Corridor
 - Array Area
 - 10km Radii
 - 50km Study Area
 - Wind Turbine Generators (indicative locations)
 - Marine navigation significant peripheral structure lighting (flashing yellow, 5Nm nominal range)
 - Civil Aviation perimeter lighting (flashing/steady red, 2000/200 candela)
 - Offshore Substations (indicative locations)
 - Marine navigation isolated structure lighting of met mast (flashing white, 10Nm nominal range)

Data Source:
Contains OS data © Crown copyright and database right (2021)
© Crown copyright. All rights reserved. (2021) Ordnance Survey Licence 0100031673

PROJECT TITLE:
AWEL Y MÔR OFFSHORE WINDFARM

FIGURE TITLE:
**Maximum Design Scenario A
(332m Blade Tip)**

VER	DATE	REMARKS	Drawn	Checked
1	08/03/2022	For Issue	JM	LT

FIGURE NUMBER:
Figure 2a

SCALE: 1:150,000 PLOT SIZE: A3 DATUM: WGS84 PROJECTION: UTM30N





RWE Renewables UK
Swindon Limited

Windmill Hill Business Park
Whitehill Way
Swindon
Wiltshire SN5 6PB

Registered office:
RWE Renewables UK
Swindon Limited
Windmill Hill Business Park
Whitehill Way
Swindon