



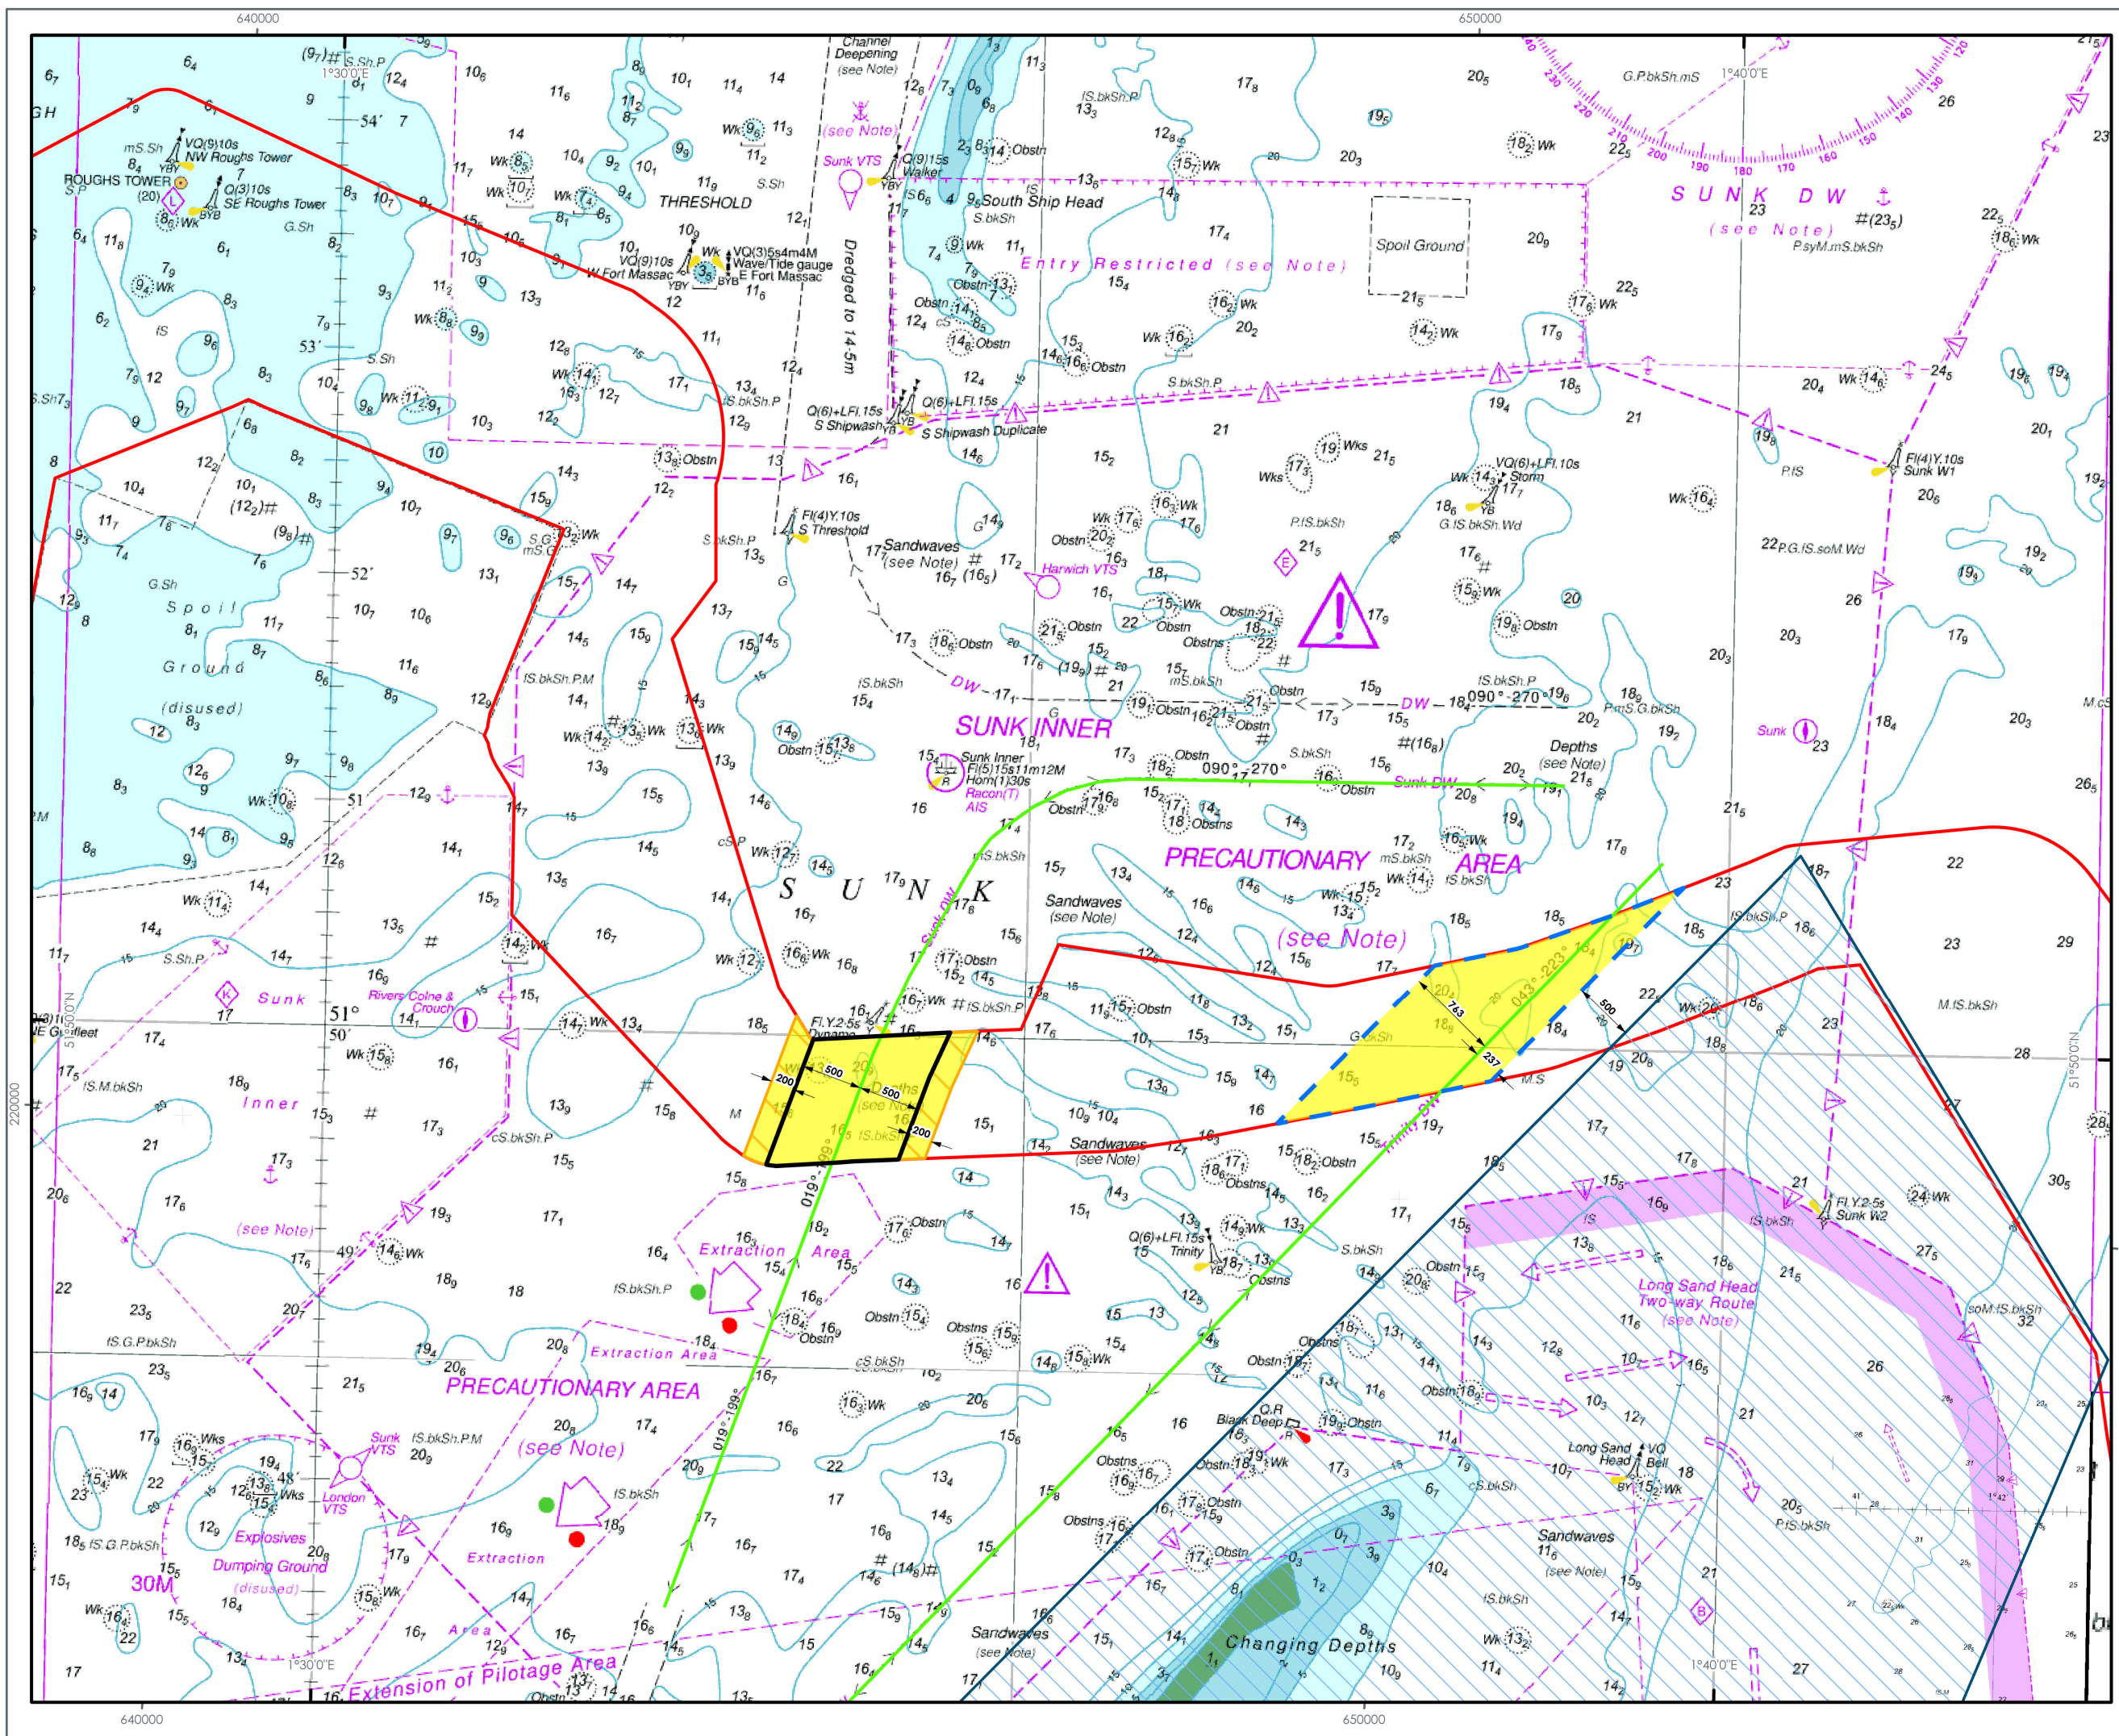

- LEGEND**
- Offshore Export Cable Corridor
 - Margate and Long Sands Special Area of Conservation
 - Sunk and Trinity DW Route (Admiralty Charts)
 - Deep Water Routes
- Deep Water Route Cable Installation Areas (Future Dredging Depths)**
- Sunk Area A (22m CD)
 - Sunk Area B (19m CD)
 - Trinity (22m CD)
- CD is Chart Datum

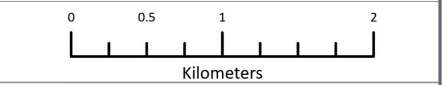

Data Source:
© British Crown and OceanWise, 2024. All rights reserved. License No. EWS-EK001-903042
NOT TO BE USED FOR NAVIGATION

PROJECT TITLE:
FIVE ESTUARIES OFFSHORE WINDFARM

DRAWING TITLE:
Deep Water Route Cable Installation Areas (Future Dredging Depths)

VER	DATE	REMARKS	Drawn	Checked
1	06/11/2024	For Information	JB	AM
2	02/01/2025	For Information	JB	AM
3	11/02/2025	For Information	JB	AM

DRAWING NUMBER: 10.51
EcoDoc: 005689280-01

SCALE: 1:50,000 PLOT SIZE: A3 DATUM: WGS84 PROJECTION: UTMN31

