



NORTH FALLS

*Offshore Wind Farm*

**Onshore Outline ~~Onshore~~**  
**Written Scheme of Investigation**  
**(OWSI) (Part 3 of 3) (Tracked)**

Document Reference: 7.12

Volume: 7

~~APFP Regulation: 5(2)(q)~~

Date: ~~July 2024~~ May 2025

Revision: 10



NORTH FALLS

Offshore Wind Farm

Project Reference: EN010119



Project	North Falls Offshore Wind Farm
Document Title	<u>Onshore</u> Outline <del>Onshore</del> Written Scheme of Investigation (WSI) <u>(Part 3 or 3) (Tracked)</u>
Document Reference	7.12
<del>APFP Regulation</del>	<del>5(2)(g)</del>
Supplier	Royal HaskoningDHV
Supplier Document ID	PB9244-RHD-ZZ-ON-RP-ON-0281

This document and any information therein are confidential property of North Falls Offshore Wind Farm Limited and without infringement neither the whole nor any extract may be disclosed, loaned, copied or used for manufacturing, provision of services or other purposes whatsoever without prior written consent of North Falls Offshore Wind Farm Limited, and no liability is accepted for loss or damage from any cause whatsoever from the use of the document. North Falls Offshore Wind Farm Limited retains the right to alter the document at any time unless a written statement to the contrary has been appended.

Revision	Date	Status/Reason for Issue	Originator	Checked	Approved
0	July 2024	Submission	RHDHV	NFOW	NFOW
<u>1</u>	<u>May 2025</u>	<u>Deadline 5</u>	<u>RHDHV</u>	<u>NFOW</u>	<u>NFOW</u>





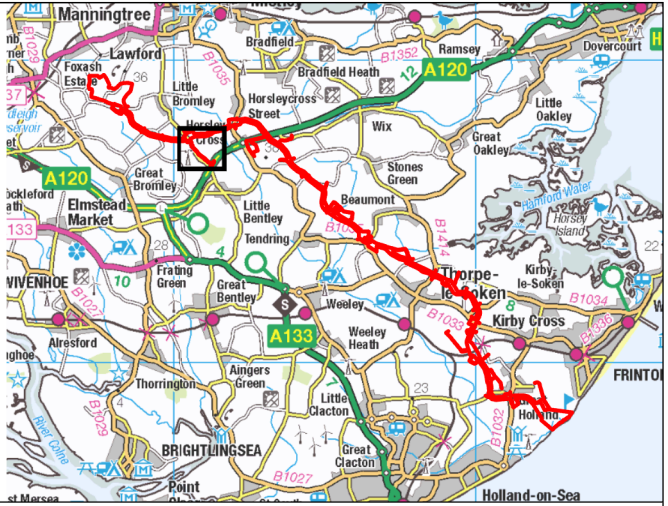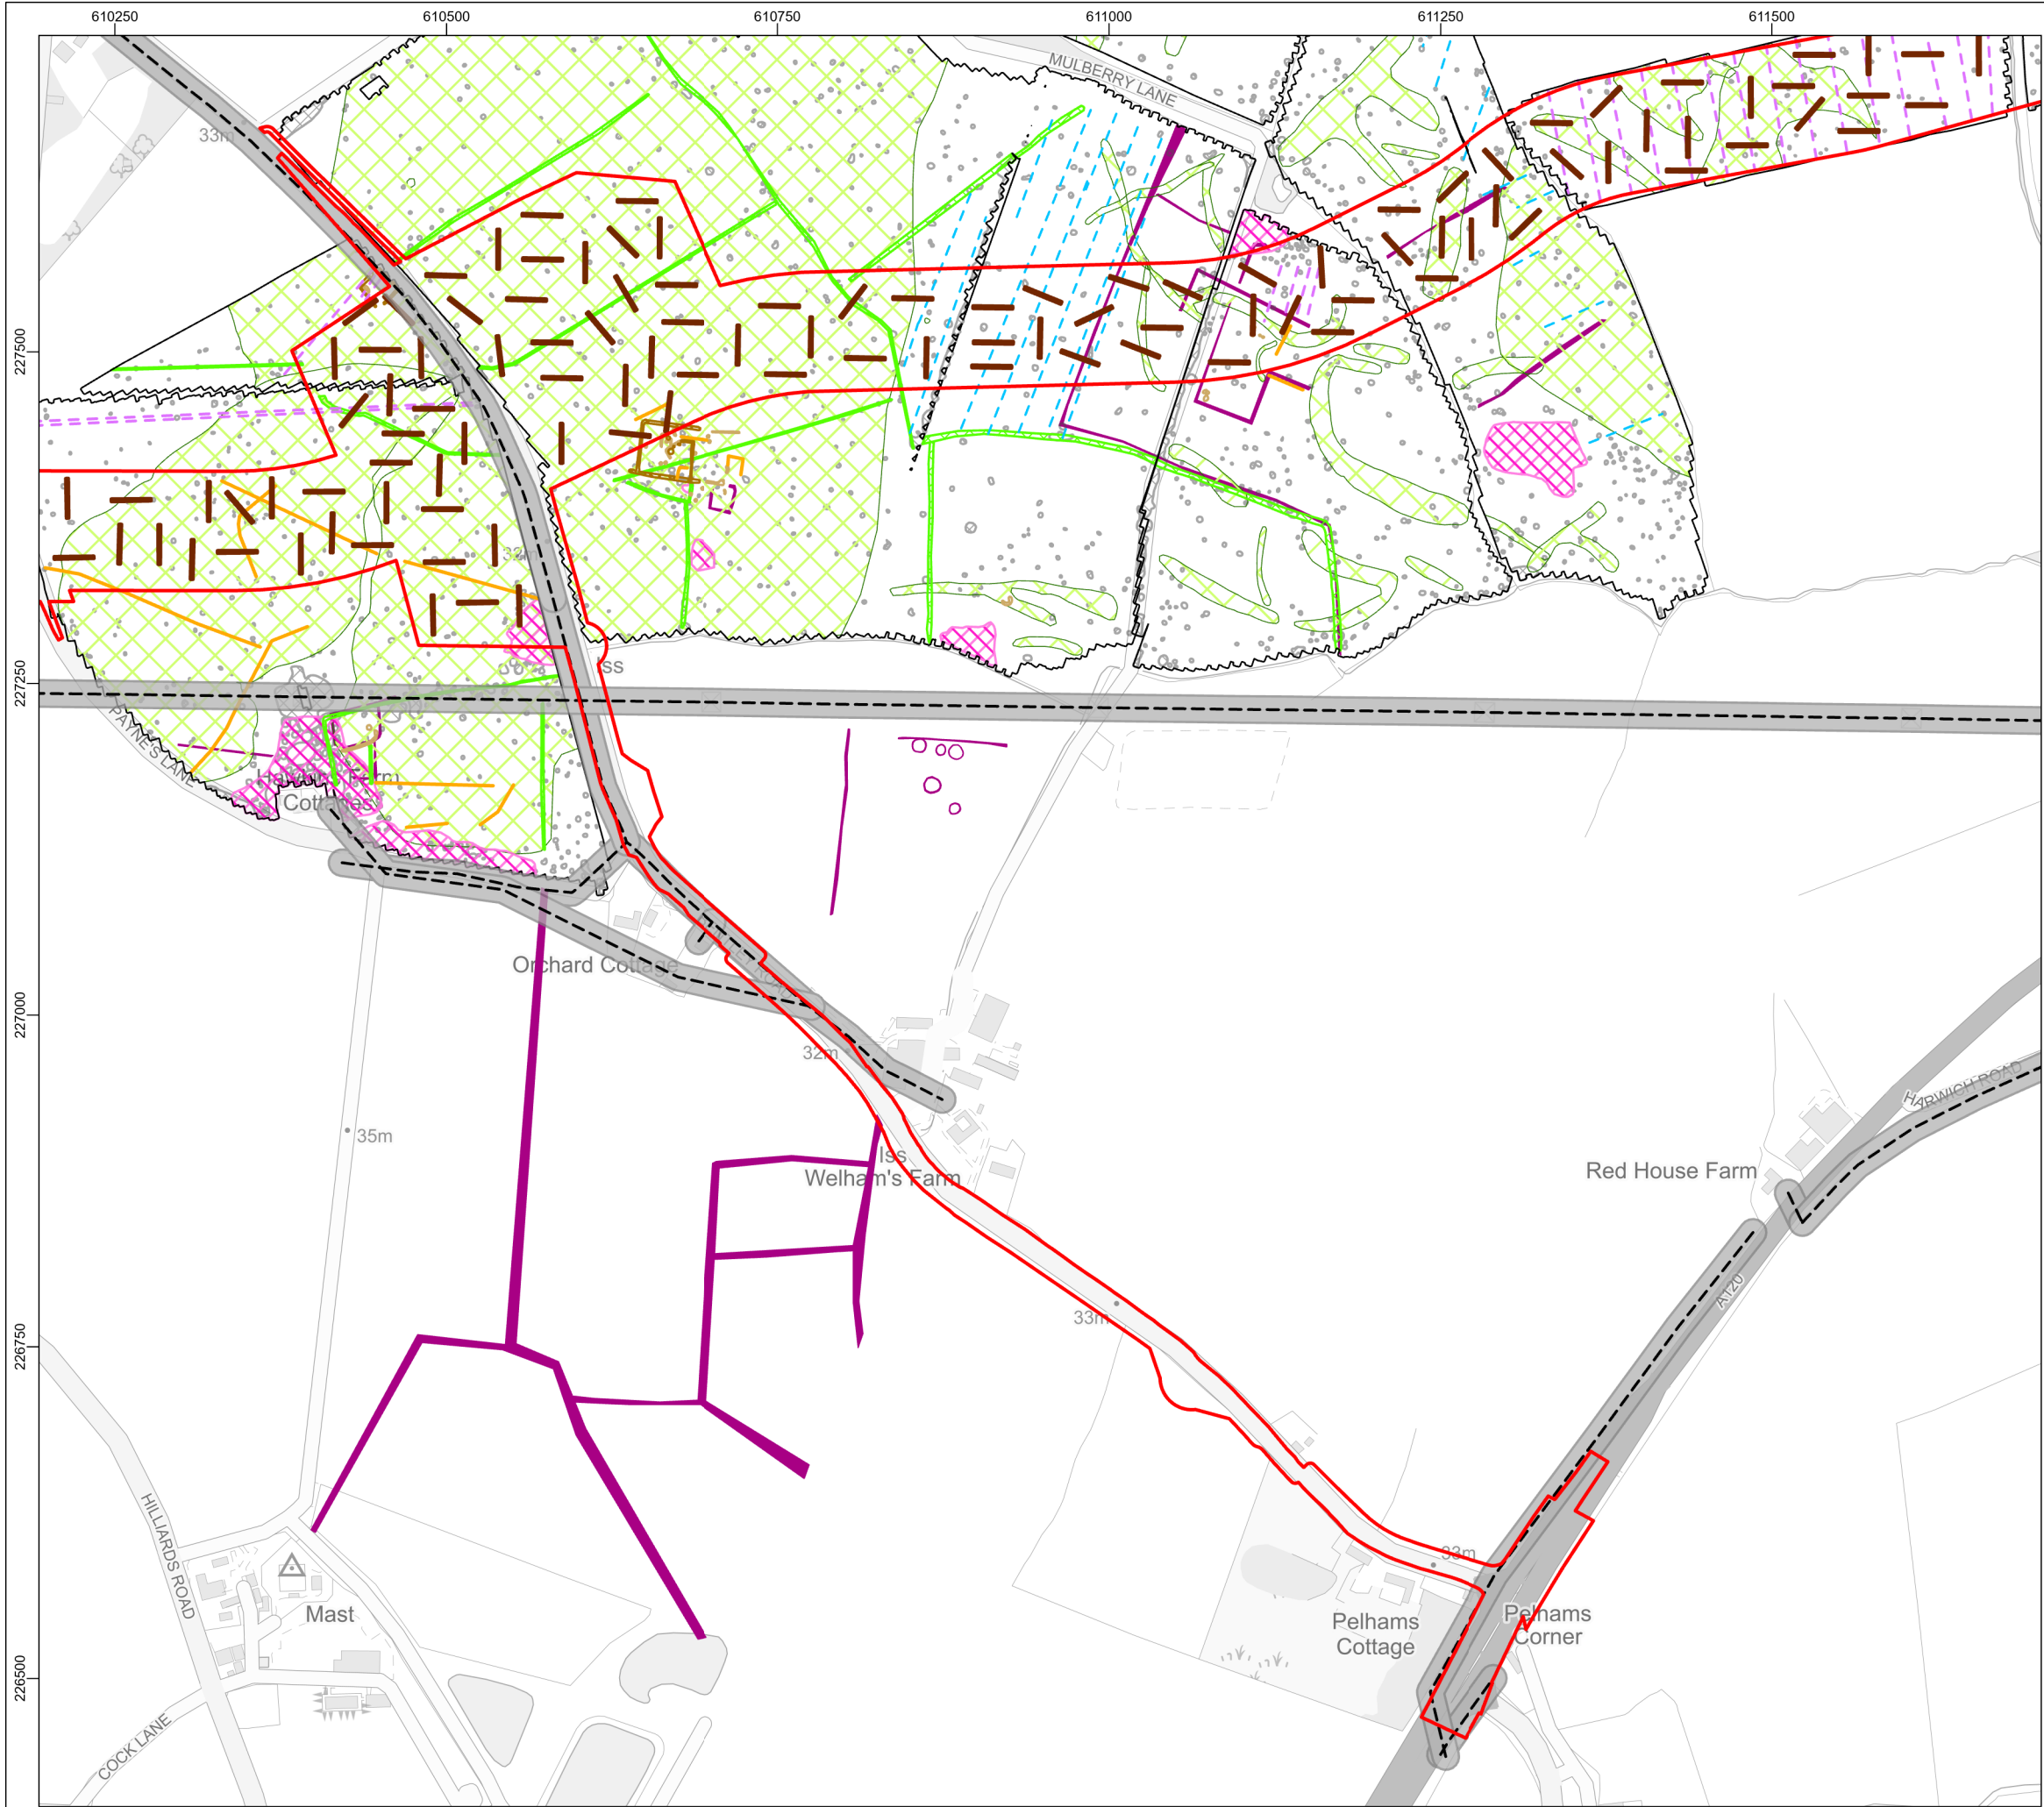

**Legend**

- Onshore Project Area
- Overhead Power Line
- Overhead Power Line 10m Buffer
- Phase 2 Trench
- APS Heritage Asset

**Geophysical Interpretation Survey Data**

- Detailed Survey Extent
- Trend
- Drain
- Agricultural Feature
- Ferrous
- Archaeology
- Possible Archaeology
- Former Field Boundary
- Increased Response
- Geology

0 50 100 200 Metres

N



Data Source: © Atkins, 2023. © Wessex Archaeology, 2025. © APS, 2022.  
© HaskoningDHV UK Ltd. 2025.  
Contains Ordnance Survey data © Crown copyright and database rights 2025.

Drawing Title


**Proposed Phase 2 Trench Plan**

Rev	Date	Remarks	Drwn	Chkd
01	11/04/2025	First issue	FC	SM


Drawing Number <b>PB9244-RHD-ZZ-ON-DR-GS-0661</b>		Figure Number <b>6m</b>	
Scale 1:5,000	Plot Size A3	Datum OSGB36	Projection BNG






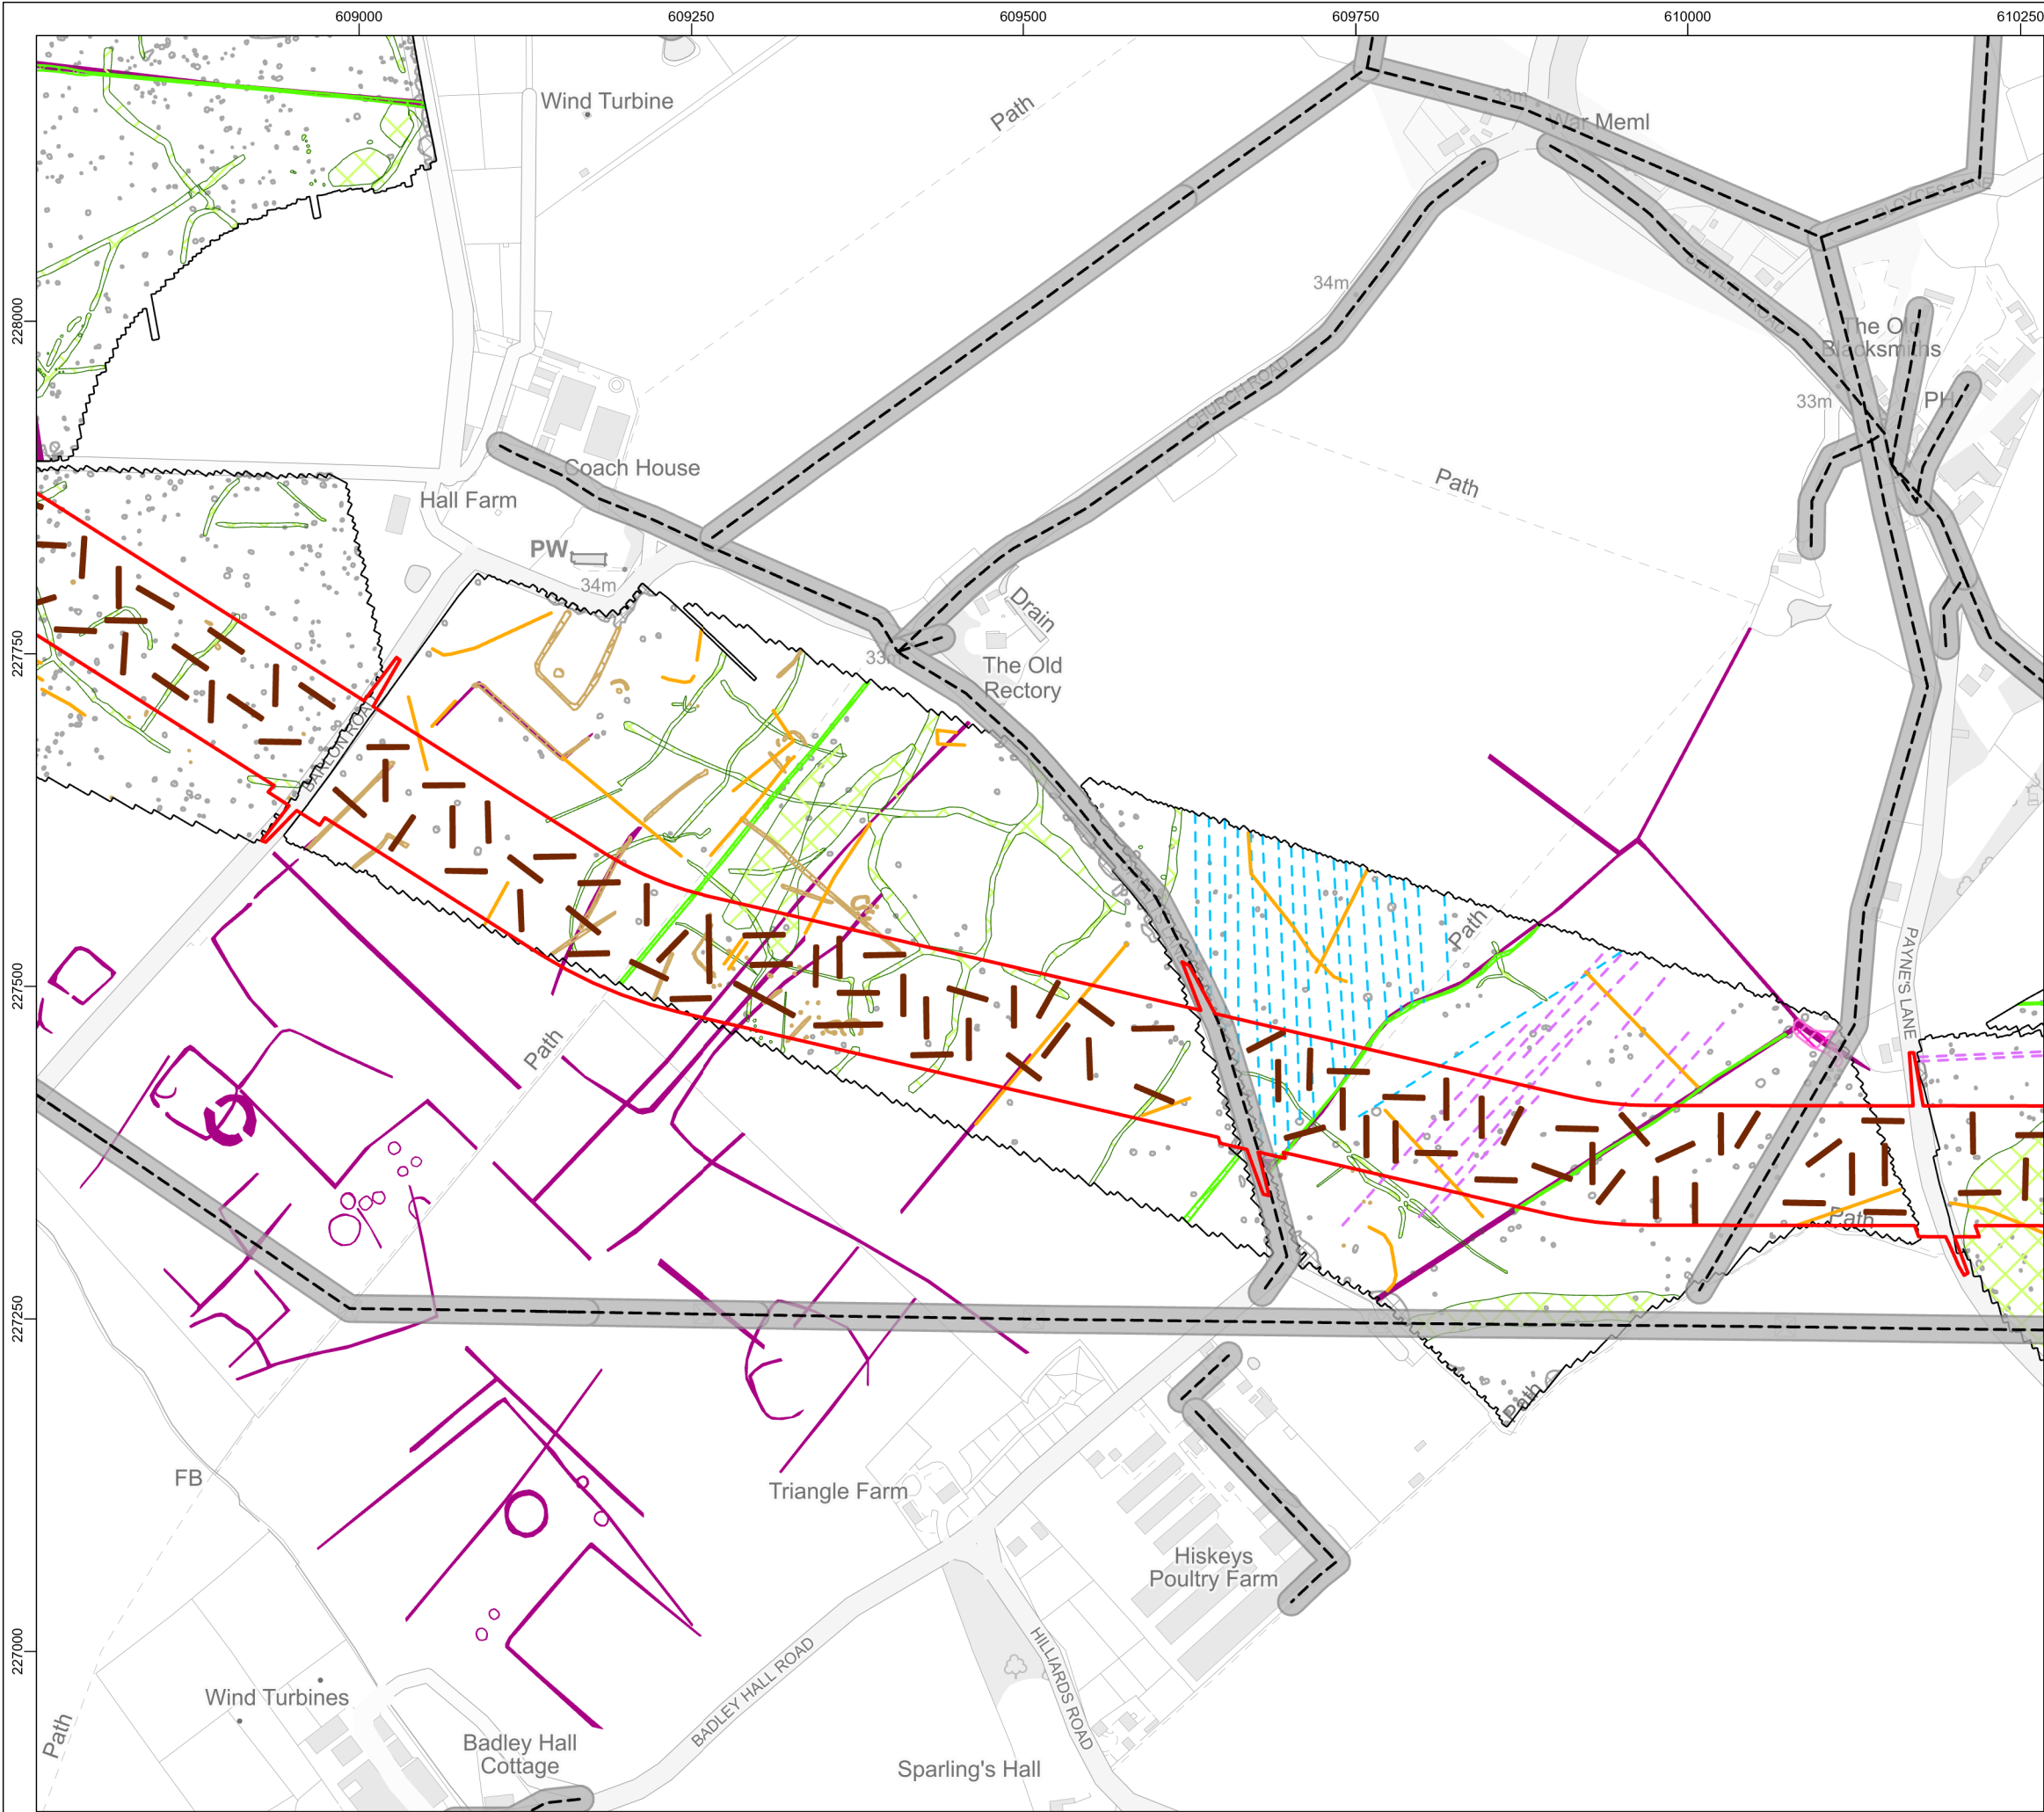

File ref: C:\Users\305050\OneDrive - Royal HaskoningDHV\E02 GIS\02\_Shared\02\_Figures\12\_Examination\Deadline\_4\Archaeology\OutlineWSI.aprx

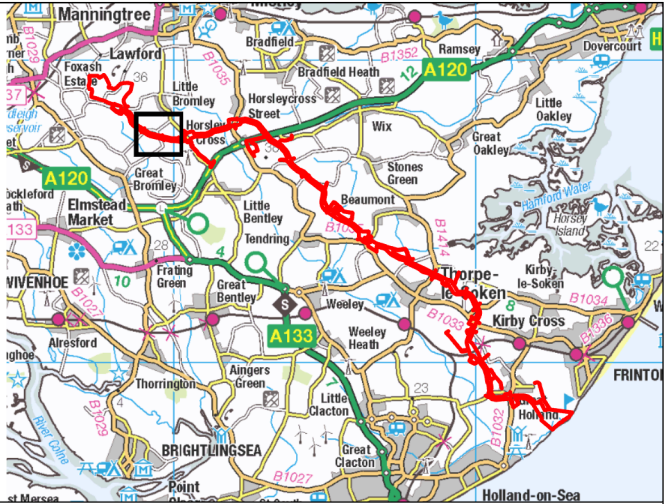

- Legend**
- Onshore Project Area
  - Overhead Power Line
  - Overhead Power Line 10m Buffer
  - Phase 2 Trench
  - APS Heritage Asset
- Geophysical Interpretation Survey Data**
- Detailed Survey Extent
  - Trend
  - Drain
  - Agricultural Feature
  - Ferrous
  - Possible Archaeology
  - Former Field Boundary
  - Increased Response
  - Geology

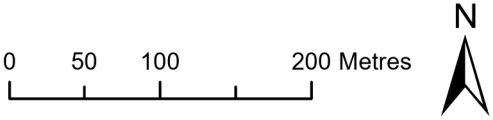

Data Source: © Atkins, 2023. © Wessex Archaeology, 2025. © APS, 2022.  
© HaskoningDHV UK Ltd. 2025.  
Contains Ordnance Survey data © Crown copyright and database rights 2025.

Drawing Title

### Proposed Phase 2 Trench Plan



Rev	Date	Remarks	Drwn	Chkd
01	11/04/2025	First issue	FC	SM

Drawing Number	Figure Number
<b>PB9244-RHD-ZZ-ON-DR-GS-0661</b>	<b>6n</b>

Scale	Plot Size	Datum	Projection
1:5,000	A3	OSGB36	BNG





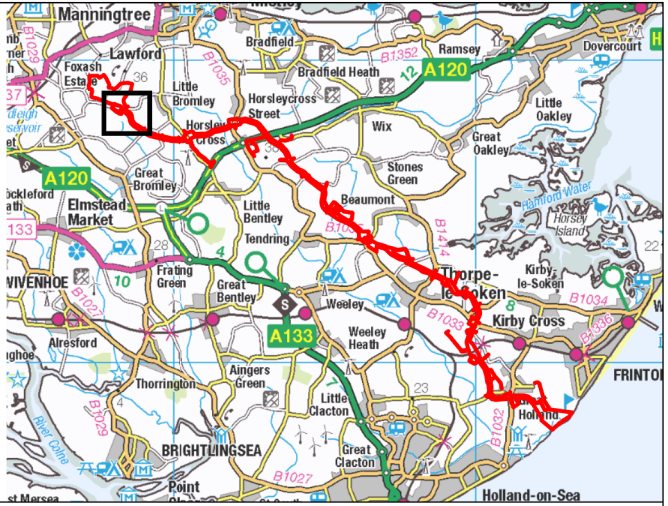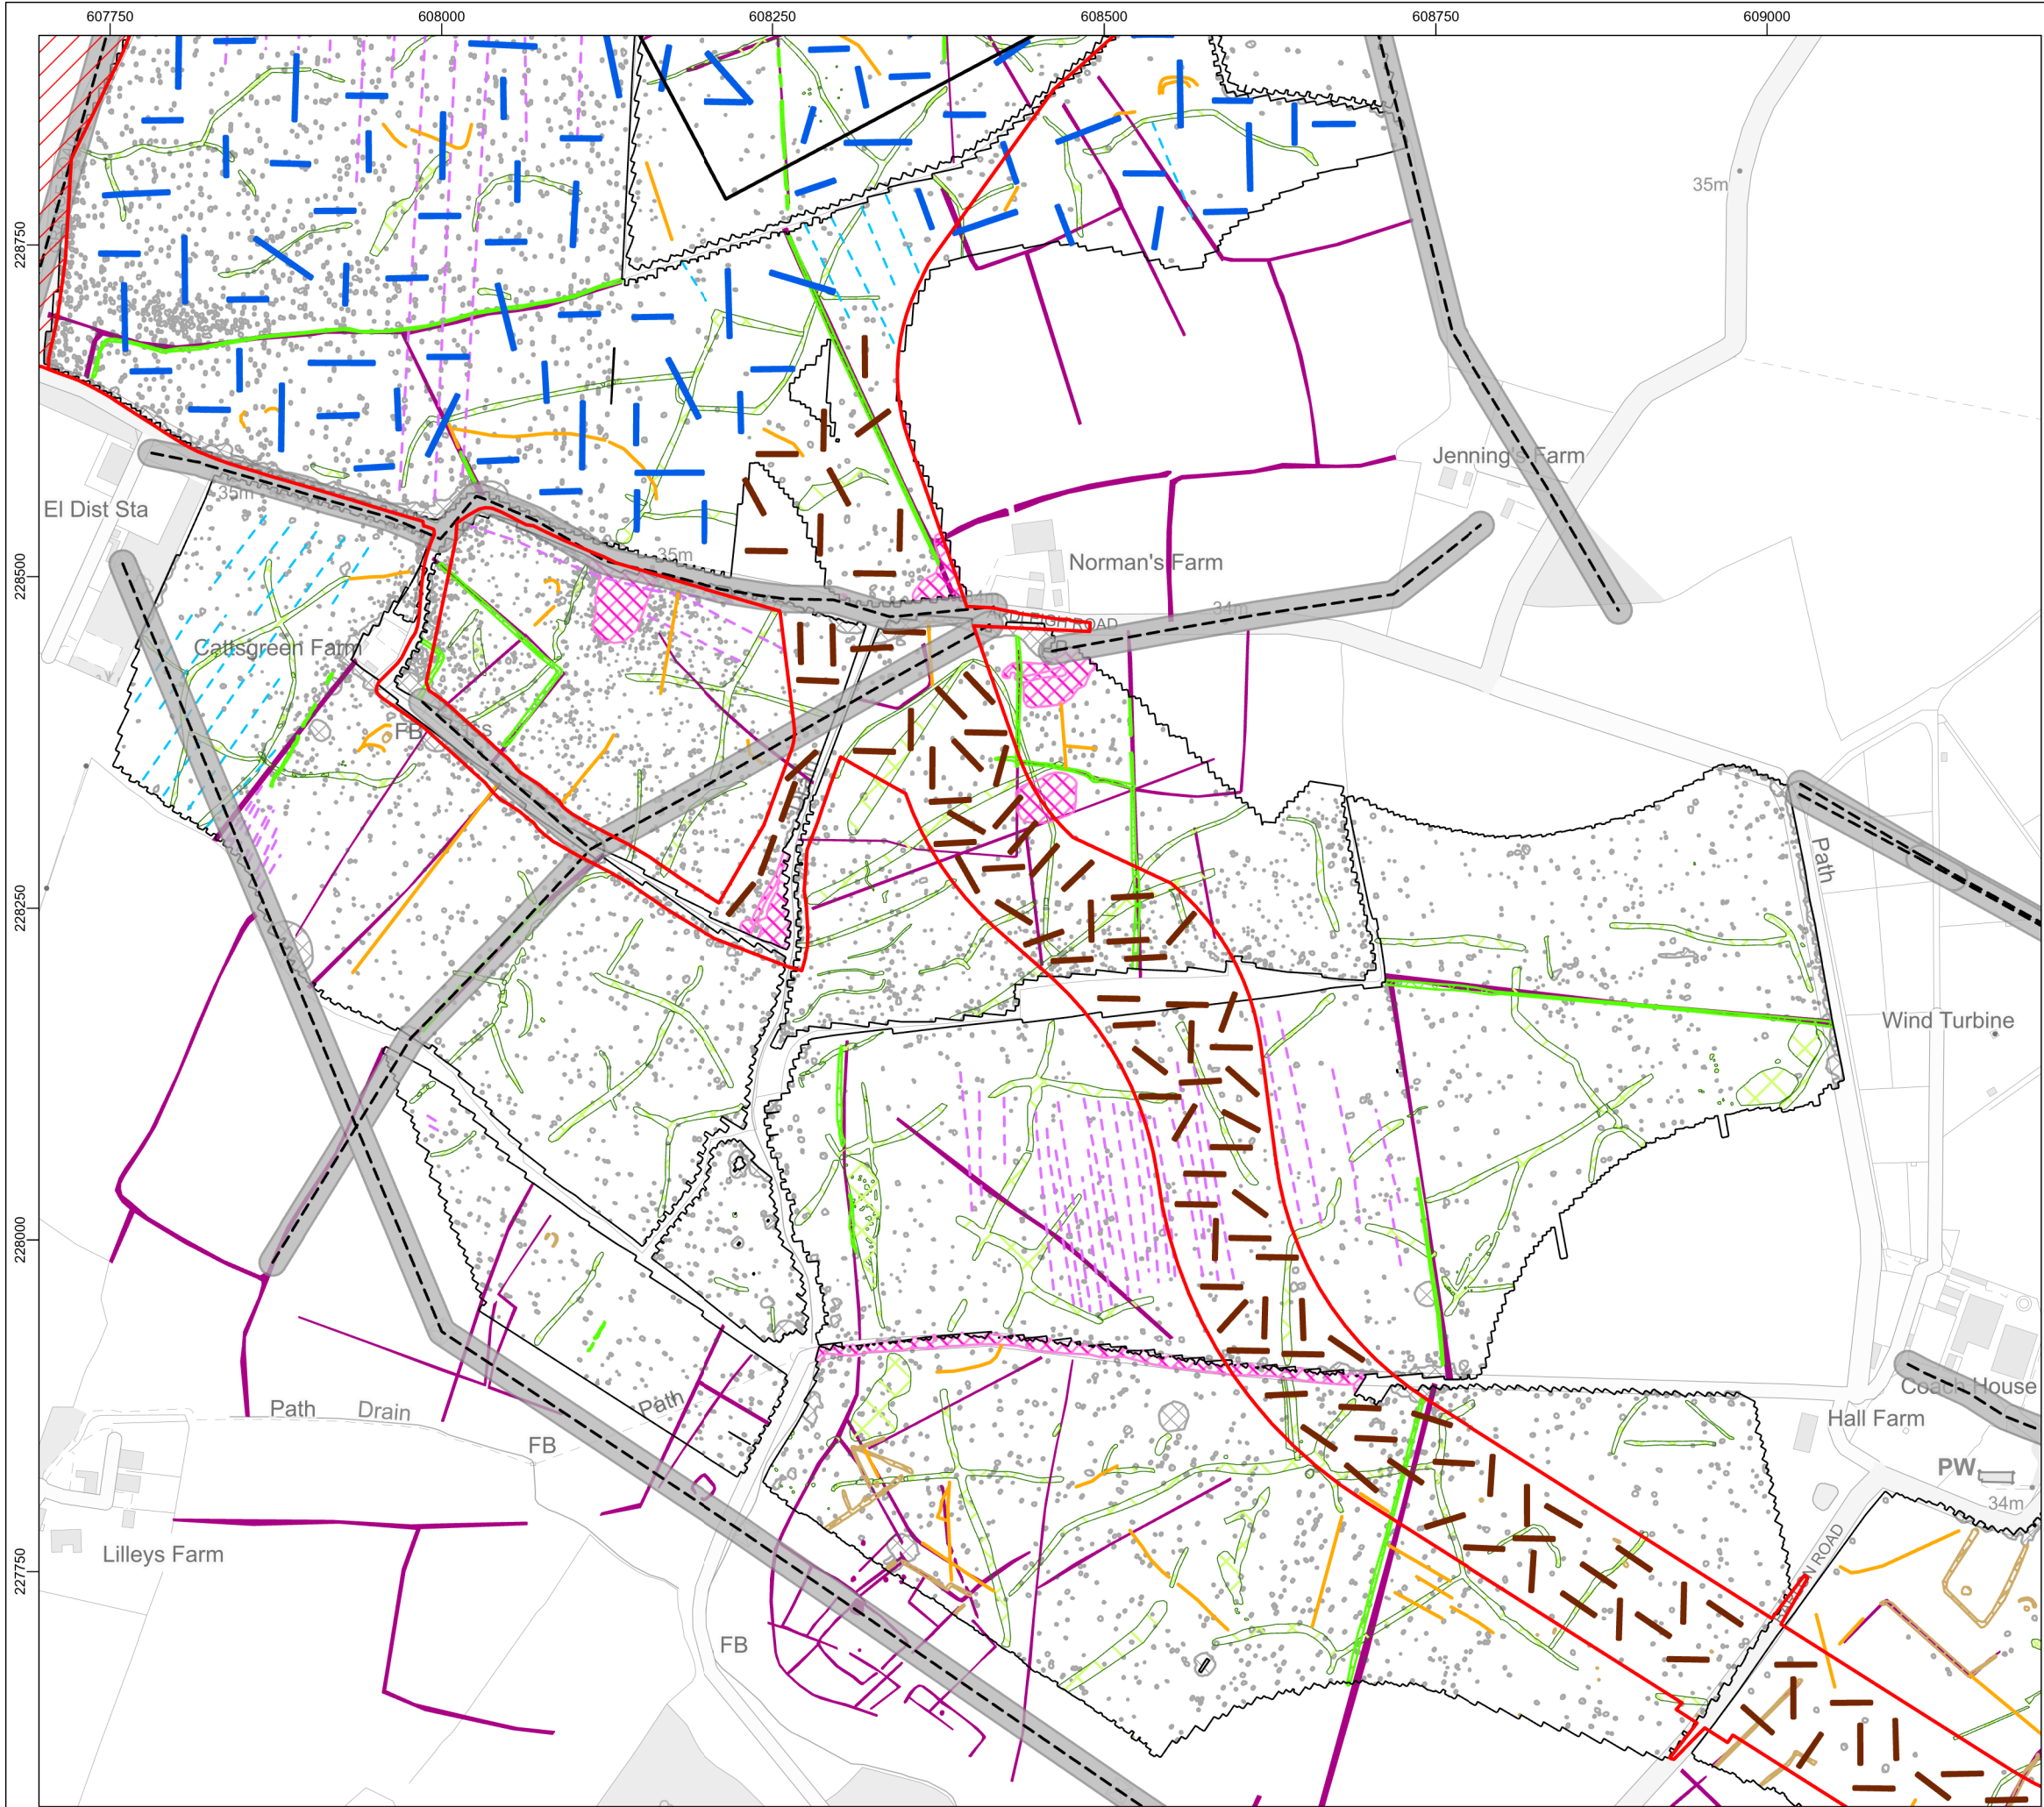

**Legend**

- Onshore Project Area
- Onshore Substation
- East Anglia Connection Node (EACN)
- Overhead Power Line
- Overhead Power Line 10m Buffer
- Phase 1 Trench (Pre-consent)
- Phase 2 Trench
- APS Heritage Asset

**Geophysical Interpretation Survey Data**

- Detailed Survey Extent
- Trend
- Drain
- Agricultural Feature
- Ferrous
- Possible Archaeology
- Former Field Boundary
- Increased Response
- Geology

0 50 100 200 Metres

N

Data Source: © Atkins, 2023. © Wessex Archaeology, 2025. © APS, 2022.  
© HaskoningDHV UK Ltd. 2025.  
Contains Ordnance Survey data © Crown copyright and database rights 2025.

Drawing Title

## Proposed Phase 2 Trench Plan

Rev	Date	Remarks	Drwn	Chkd
01	11/04/2025	First issue	FC	SM

Drawing Number	Figure Number
<b>PB9244-RHD-ZZ-ON-DR-GS-0661</b>	<b>60</b>

Scale	Plot Size	Datum	Projection
1:5,000	A3	OSGB36	BNG





Royal  
HaskoningDHV  
Enhancing Society Together




NORTH FALLS  
Offshore Wind Farm



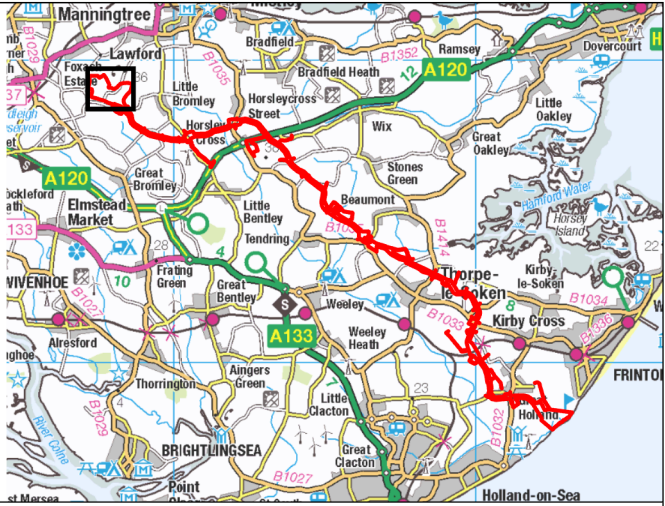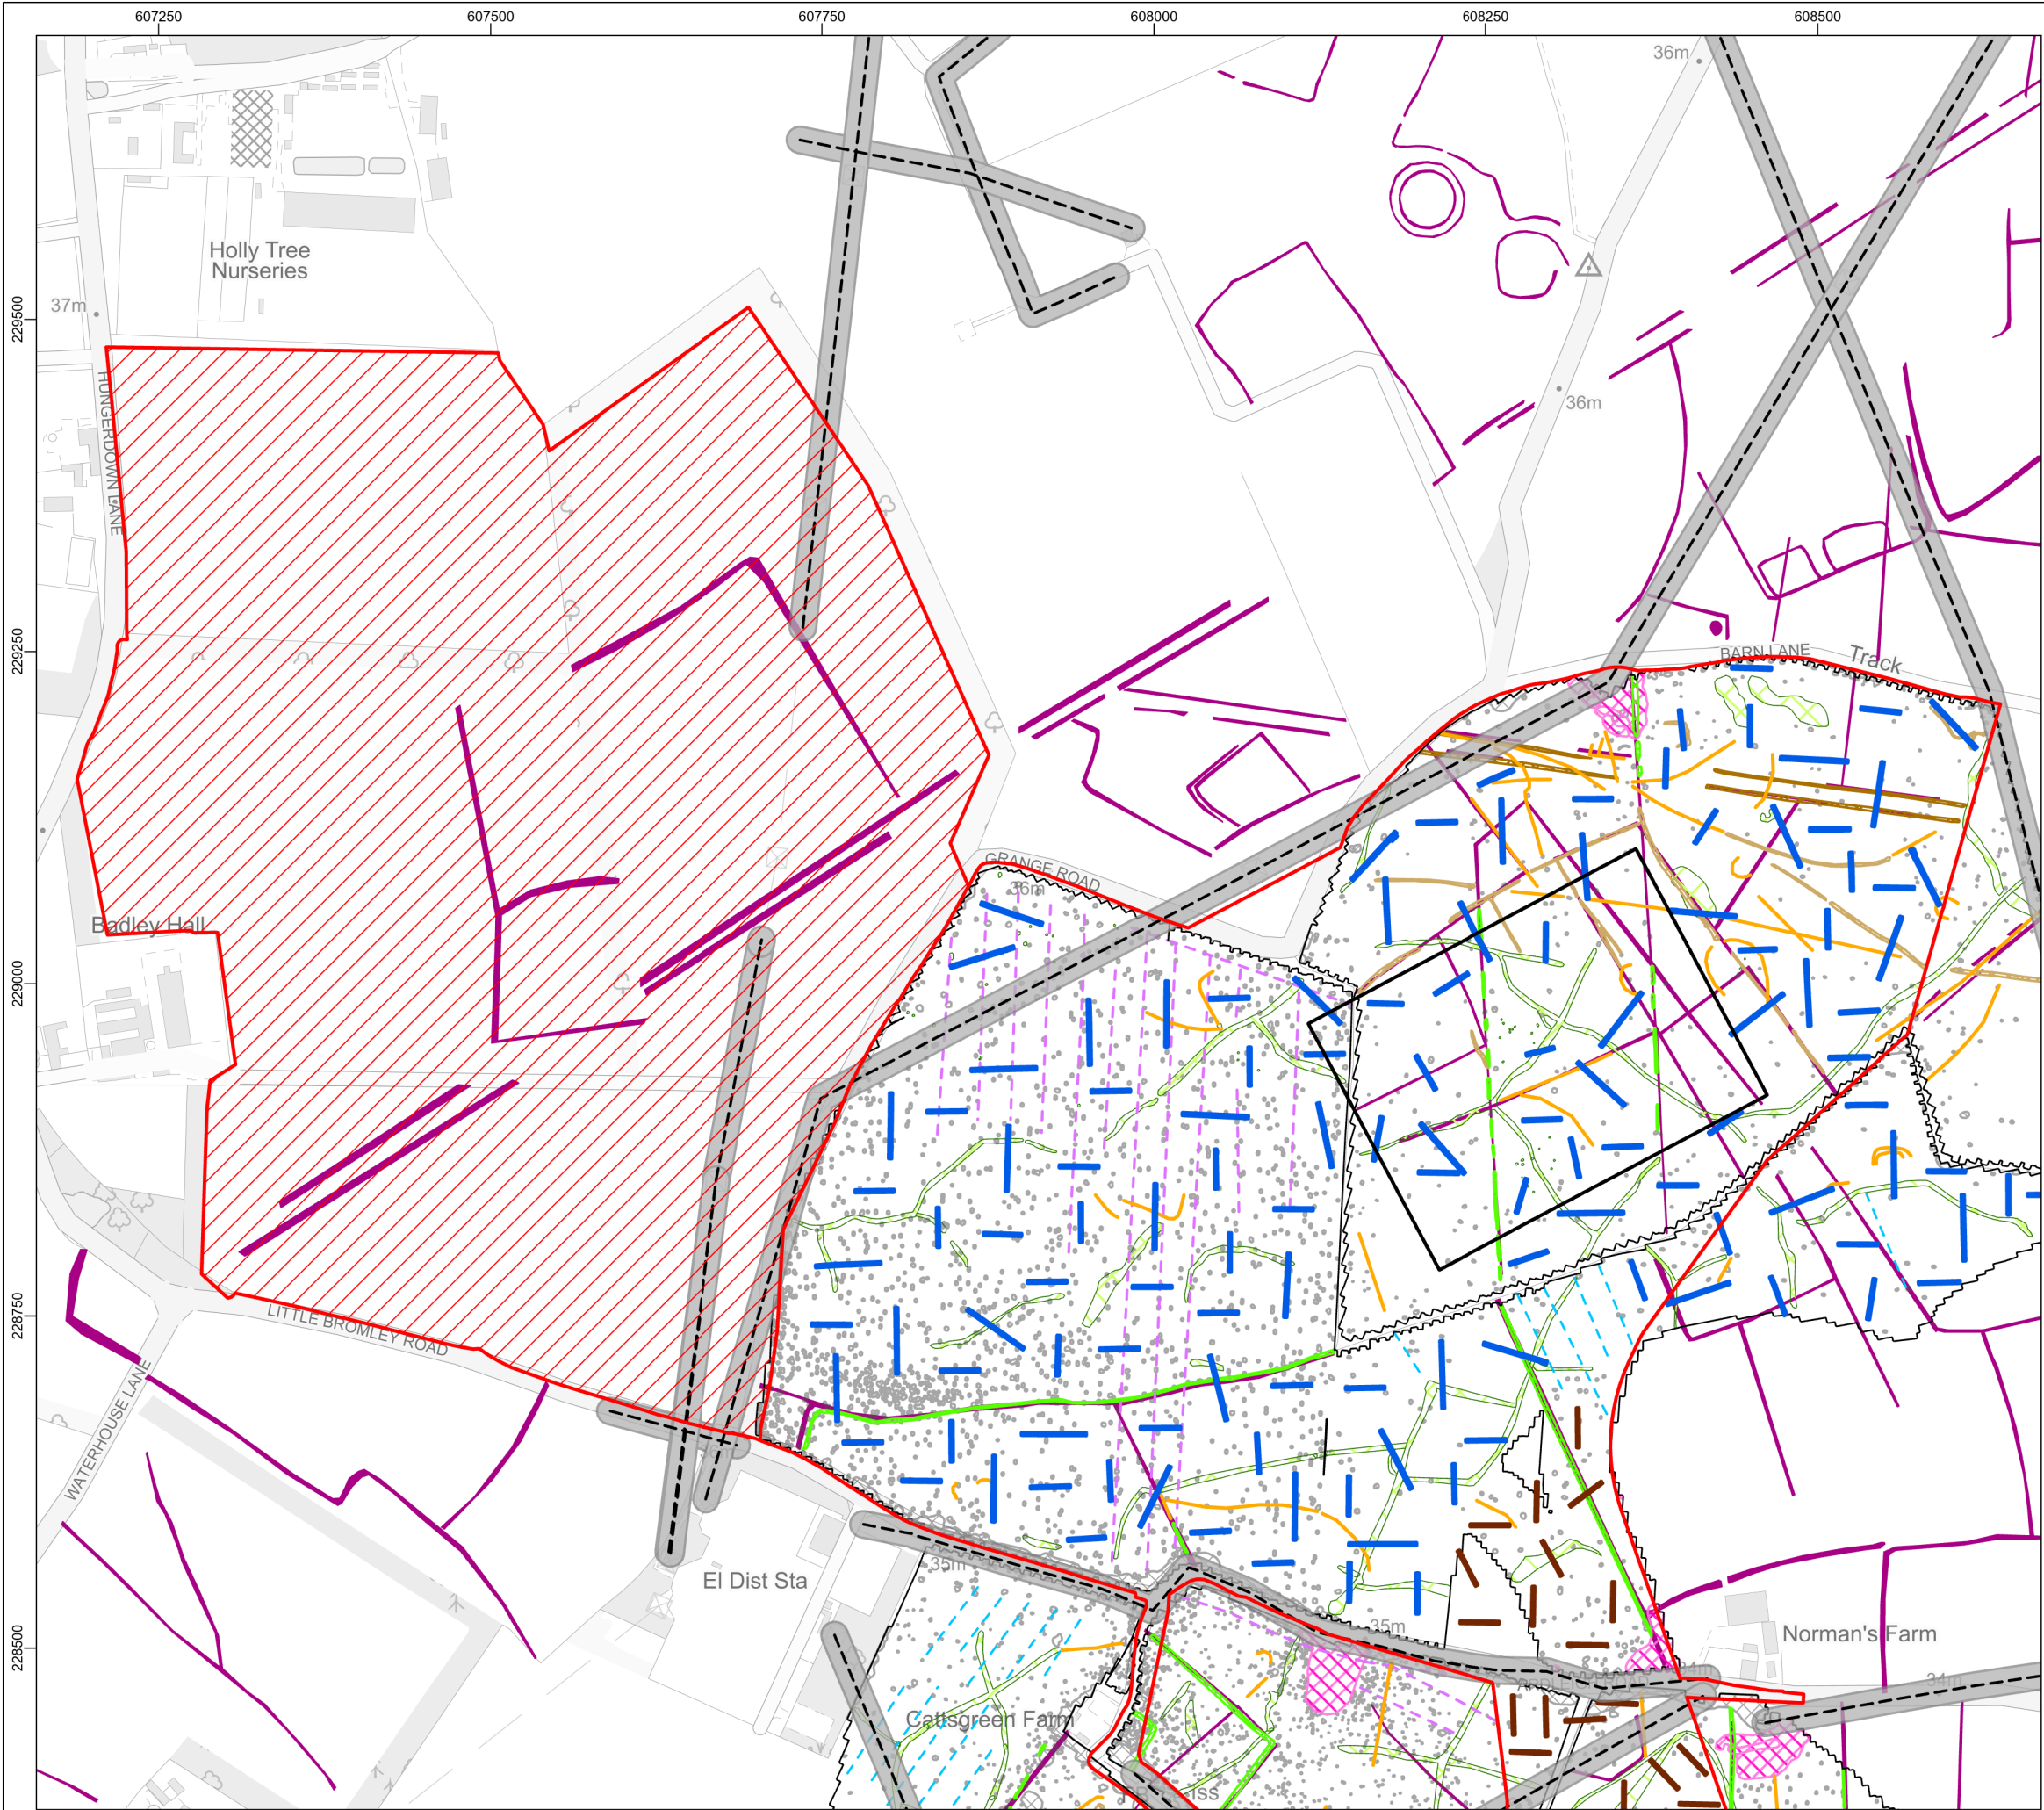

- Legend**
- Onshore Project Area
  - Onshore Substation
  - East Anglia Connection Node (EACN)
  - Overhead Power Line
  - Overhead Power Line 10m Buffer
  - Phase 1 Trench (Pre-consent)
  - Phase 2 Trench
  - APS Heritage Asset
- Geophysical Interpretation Survey Data**
- Detailed Survey Extent
  - Trend
  - Drain
  - Agricultural Feature
  - Ferrous
  - Archaeology
  - Possible Archaeology
  - Former Field Boundary
  - Increased Response
  - Geology

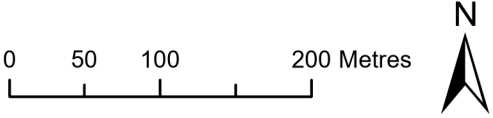

Data Source: © Atkins, 2023. © Wessex Archaeology, 2025. © APS, 2022.  
© HaskoningDHV UK Ltd. 2025.  
Contains Ordnance Survey data © Crown copyright and database rights 2025.

Drawing Title

### Proposed Phase 2 Trench Plan

Rev	Date	Remarks	Drwn	Chkd
01	11/04/2025	First issue	FC	SM

Drawing Number	Figure Number
<b>PB9244-RHD-ZZ-ON-DR-GS-0661</b>	<b>6p</b>

Scale	Plot Size	Datum	Projection
1:5,000	A3	OSGB36	BNG





**NORTH FALLS**

*Offshore Wind Farm*



## **HARNESSING THE POWER OF NORTH SEA WIND**

*North Falls Offshore Wind Farm Limited*

*A joint venture company owned equally by SSE Renewables and RWE.*

*To contact please email [contact@northfallsoffshore.com](mailto:contact@northfallsoffshore.com)*

© 2024 All Rights Reserved

**North Falls Offshore Wind Farm Limited** Registered Address: Windmill Hill Business Park, Whitehill Way, Swindon, Wiltshire, SN5 6PB, United Kingdom  
Registered in England and Wales Company Number: 12435947