



N O R T H F A L L S

Offshore Wind Farm

Outline Sediment Disposal Management Plan (~~Clean~~Tracked)

Document Reference:	9.52
Volume:	9
Date:	May <u>June</u> 2025
Revision:	1 <u>2</u>



NORTH FALLS

Offshore Wind Farm

Project Reference: EN010119

Project	North Falls Offshore Wind Farm
Document Title	Outline Sediment Disposal Management Plan
Document Reference	9.52
Supplier	NFOW
Supplier Document ID	005860104-01

This document and any information therein are confidential property of North Falls Offshore Wind Farm Limited and without infringement neither the whole nor any extract may be disclosed, loaned, copied or used for manufacturing, provision of services or other purposes whatsoever without prior written consent of North Falls Offshore Wind Farm Limited, and no liability is accepted for loss or damage from any cause whatsoever from the use of the document. North Falls Offshore Wind Farm Limited retains the right to alter the document at any time unless a written statement to the contrary has been appended.

Revision	Date	Status/Reason for Issue	Originator	Checked	Approved
0	April 2025	Deadline 4	NFOW	NFOW	NFOW
1	May 2025	Deadline 5	NFOW	NFOW	NFOW
<u>2</u>	<u>June</u> <u>2025</u>	<u>Deadline 6</u>	<u>NFOW</u>	<u>NFOW</u>	<u>NFOW</u>

Contents

<u>1</u>	<u>Introduction</u>	<u>6</u>
1.1	Project overview	6
1.2	Background.....	6
1.3	Purpose of this document	6
1.4	Sediment Disposal Licence.....	7
<u>2</u>	<u>Disposal Activities</u>	<u>7</u>
2.1	Disposal Zones	10
2.2	North Falls Offshore Wind Farm array area	10
2.3	North Falls Offshore Wind Farm export cable area.....	10
<u>3</u>	<u>Sediment Disposal Constraints</u>	<u>11</u>
3.1	Restriction on disposal within the Deep Water Routes within the offshore cable corridor	12
3.2	Avoidance of disposal in proximity to Pilot Boarding area.....	12
3.3	Clay disposal	12
3.4	Environmental Principles	13
3.4.1	Avoidance of disposal in proximity to sensitive benthic habitats	13
3.4.2	Archaeological Exclusion Zones	13
3.4.3	Other considerations.....	13
1	Introduction.....	6
1.1	Project overview	6
1.2	Background	6
1.3	Purpose of this document	6
1.4	Sediment Disposal Licence	7
2	Disposal Activities	7
2.1	Disposal Zones	10

2.2—North Falls Offshore Wind Farm array area	10
2.3—North Falls Offshore Wind Farm export cable area	10
3—Sediment Disposal Constraints	11
3.1—Restriction on disposal within the Deep Water Routes within the offshore cable corridor	12
3.2—Avoidance of disposal in proximity to Pilot Boarding area	12
3.3—Clay disposal	12
3.4—Environmental Principles	13
3.4.1—Avoidance of disposal in proximity to sensitive benthic habitats	13
3.4.2—Archaeological Exclusion Zones	13
3.4.3—Other considerations	13

Tables

Table 2-1 - Maximum parameters for seabed disturbance in the Array area	10
Table 2-2 - Maximum parameters for seabed disturbance in the Export Cable area	11
Table 2-1 - Maximum parameters for seabed disturbance in the Array area	10
Table 2-2 - Maximum parameters for seabed disturbance in the Export Cable area	11

Figures

Figure 2-1 - Disposal site	8
Figure 2-1 - Disposal site	8

Glossary of Acronyms

dDCO	Draft Development Consent Order
DW	Deep Water
DWR	Deep Water Routes (designated shipping lanes)
ECC	Export Cable Corridor
EACN	East Anglia Connection Node (National Grid connection point)
GBS	Gravity Based Structure
HDD	Horizontal Directional Drill
km	Kilometer (unit of length)
m ³	Cubic meters (unit of volume)
MCAA	Marine and Coastal Access Act
MMO	Marine Management Organisation
MW	Mega watt (unit of power)
NSIP	Nationally Significant Infrastructure Project
OSP	Offshore Substation Platform
OCP	Offshore Converter Platform
SDMP	Sediment Disposal Management Plan
TJB	Transition Joint Bay
WTG	Wind Turbine Generator

1 Introduction

1.1 Project overview

1. The North Falls Offshore Wind Farm project (herein 'North Falls' or 'the Project') is a proposed offshore wind farm located off the coast of Essex. North Falls is the proposed extension to the operational Greater Gabbard Offshore Wind Farm. It will have an overall capacity of greater than 100 Megawatts (MW) and therefore constitutes a Nationally Significant Infrastructure Project (NSIP) under the Section 15 (3) of the Planning Act 2008.
2. The project consists of an array area of 95km² and will comprise up to 57 turbines located 40km from the Essex coast. The power from the wind farm will be transmitted via export cables to a National Grid connection point located in the National Grid East Anglia Connection Node (EACN) substation near Lawford, Essex.
3. Power will be transmitted via two cables, and the landfall marks the point where the offshore export cables transition to onshore export cables, and are connected together at a Transition Joint Bay (TJB). The offshore export cable route is approximately 57km long, from edge of array area to the landfall location.

1.2 Background

4. This Outline Sediment Disposal Management Plan (Outline SDMP) is being submitted to The Planning Inspectorate at Deadline 4 in response to relevant representations and stakeholder discussions in relation to dredge and disposal material within the array area and export cable corridor (ECC). This Outline SDMP sets out the key constraints and measures proposed that will be included in the final Sediment Disposal Management Plan (SDMP) which will be subject to approval by the Marine Management Organisation (MMO).
5. The Marine and Coastal Access Act 2009 (MCAA) Section 66 states that it is a licensable marine activity to carry out any form of dredging and disposal of dredged material in the seabed within the UK. For the purposes of this document, 'disposal' means the deposit of dredged sediment at the sea surface or at the seabed using a fall pipe; or the deposit of subsurface sediment at the seabed released during any construction activity required for the North Falls Offshore Wind Farm. Drill arisings are also considered.

1.3 Purpose of this document

6. This Outline SDMP has been developed to set out the proposed plan and management for disposal of seabed and sub-bottom geological material that may arise during the construction of the offshore elements of North Falls.
7. For the avoidance of doubt this Outline SDMP relates to the construction of the offshore elements of North Falls only (i.e. array area and ECC to landfall).

8. Details on the physical characteristics of the seabed and subsurface material across the offshore project area are presented within ES Chapter 8 Marine Geology, Oceanography and Physical Processes [**APP-022**].


1.4 Sediment Disposal Licence

9. A disposal licence for the sites shown in Figure 2-1 is being applied for from the MMO, informed by the 7.26 Site Characterisation Report Rev 1 (submitted at Deadline 4, [**REP4-013**]).

2 Disposal Activities

10. During the construction of North Falls, there will be a release of material caused by certain construction activities. Some of these activities will release seabed material into the water column at source, some will need to move it and release it in a different location. This disposal activity will involve the deposit of inert, native sedimentary material originating from the following activities associated with the construction of North Falls but not limited to:
 - Construction drilling;
 - Seabed preparation for foundation works;
 - Cable installation preparation; and
 - Excavation of horizontal directional drilling (HDD) exit pits.
11. Under the deemed Marine Licence, draft Development Consent Order (dDCO) Schedules 8, 9 and 10, Part 1, 2(a), North Falls seeks consent for the disposal of these materials.
12. The disposal site is shown in Figure 2-1.

Figure 2-1 - Disposal site

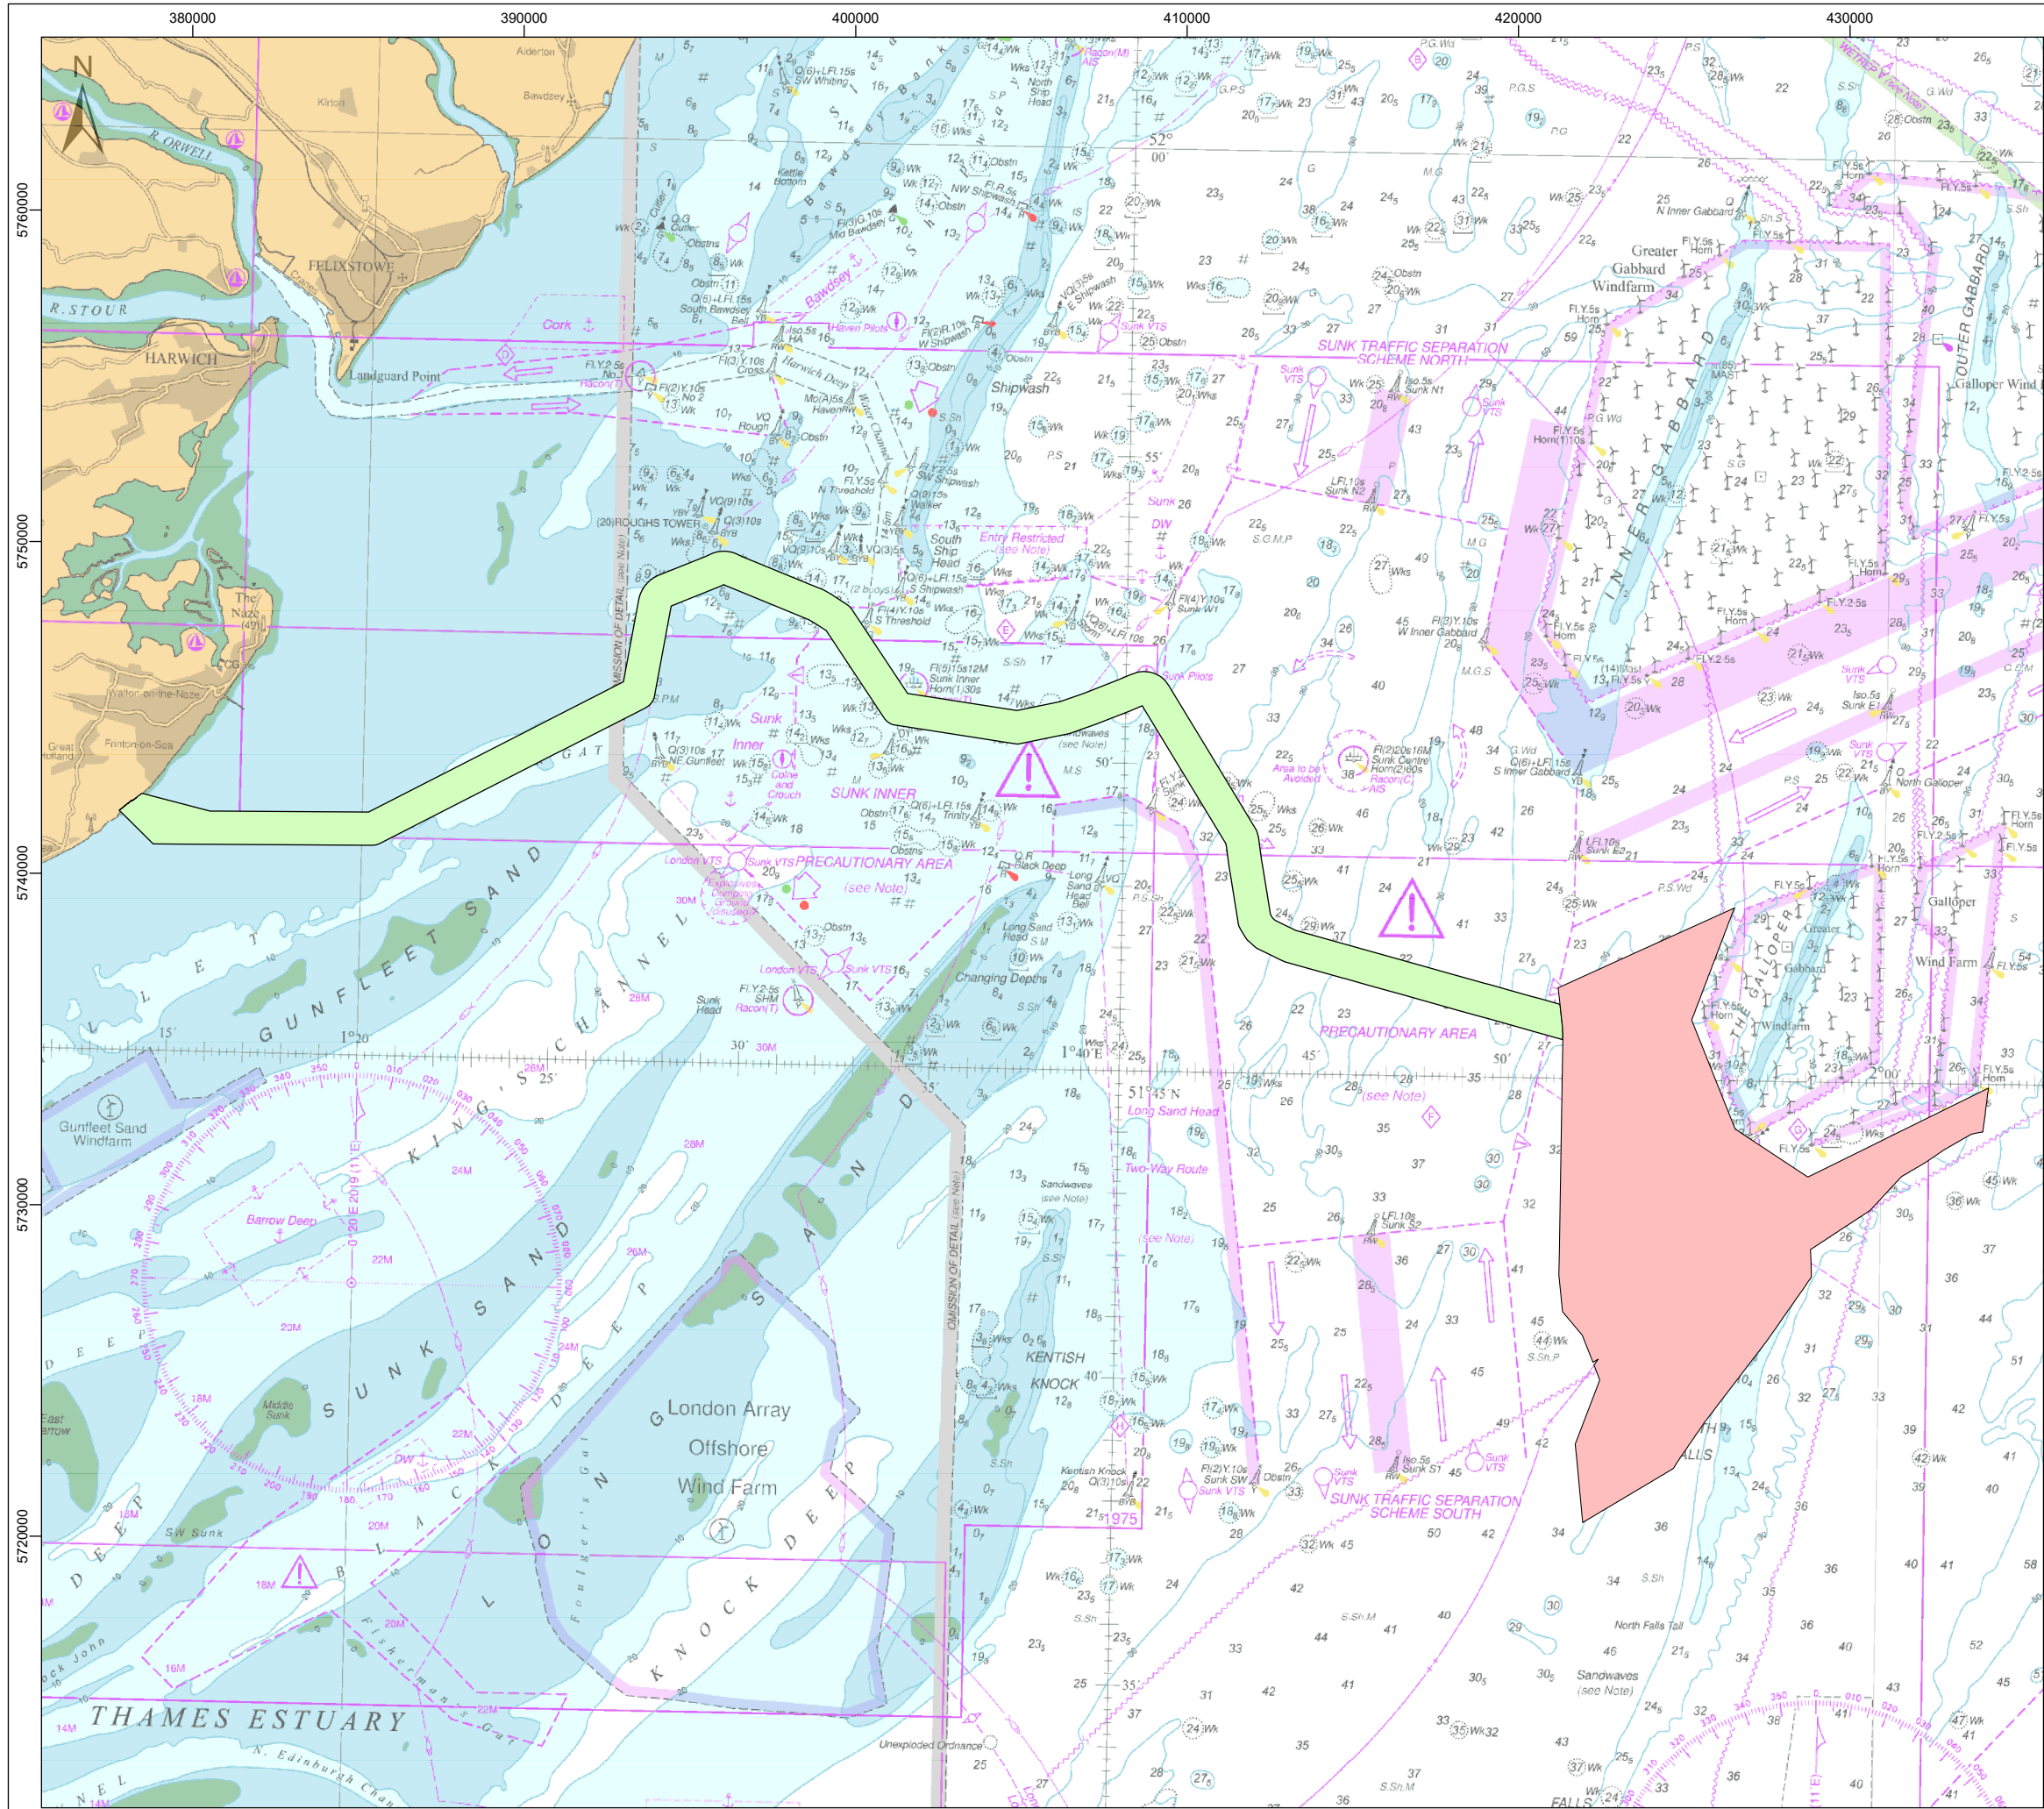


File ref: E:\NorthFalls\FormatDrawings\Marine\Design\NF-M-DES-0025-OffshoreProjectOverview\NF-M-DES-0025.aprx



Legend

- Array Area Disposal Zone
- Offshore Export Cable Disposal Zone

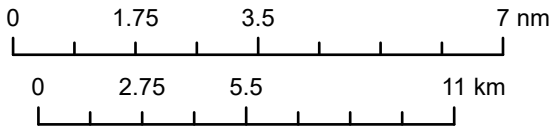

Drawing Title				
Disposal Zone				
Rev	Date	Remarks	Drwn	Chkd
00	28/02/2025	First issue	FC	DR
Drawing Number				
NF-M-DES-0025-0028				
Scale	Plot Size	Datum	Projection	
1:200,000	A3	WGS84	UTM31N	

SSE Renewables (UK) Ltd. 2021. The concepts and information contained in this document are the copyright of SSE Renewables (UK) Ltd. Use or copying of the document in whole or in part without the written permission of SSE Renewables (UK) Ltd constitutes an infringement of copyright. SSE Renewables (UK) Ltd. does not warrant that this document is definitive nor free of error and does not accept liability for any loss caused or arising from reliance upon information provided herein.



NORTH FALLS
Offshore Wind Farm

2.1 Disposal Zones

13. As shown in Figure 2-1, the red line boundary has been separated into two disposal zones. These are the array area and the offshore export cable area. Any material dredged from the offshore export cable area may be deposited in either disposal zone, subject to the conditions set out in Section 3 of this document. Any material dredged from the array area will only be disposed of in the array area, subject to the conditions set out in this document.

2.2 North Falls Offshore Wind Farm array area

14. The volumes of material generated in the array area from seabed preparation for foundation works, pile drilling and cable installation preparation are summarised in Table 2-1. The volume for seabed preparation for wind turbine generator (WTG) and offshore substation (OSP)/offshore converter stations (OCP) foundations is based on the seabed preparation required for suction bucket jackets as a worst case. It should be noted that GBS have been removed from the dDCO and hence the values associated with GBS are no longer applicable, hence have not been considered.

Table 2-1 - Maximum parameters for seabed disturbance in the Array area

	Volume of material generated (m ³)
Maximum seabed preparation for WTG foundations (excluding scour protection)	1,040,625
Maximum seabed preparation for OSP/OCP foundations (excluding scour protection)	38,485
Maximum drill arisings for WTG foundations and OSP/OCP foundations)	46,179
Maximum sand wave levelling for array cables	24,203,332
Maximum sand wave levelling for platform interconnector cable	1,436,480

2.3 North Falls Offshore Wind Farm export cable area

15. The volumes of material generated in the offshore export cable area for sandwave clearance and export cable installation are shown in Table 2-2.

Table 2-2 - Maximum parameters for seabed disturbance in the Export Cable area

	Volume of material generated (m ³)
Maximum seabed preparation for export cable installation	4,634,834,673

3 Sediment Disposal Constraints

16. The worst-case scenario as presented in Table 2-1 and Table 2-2 outline the total volume of material that may be generated. A total of 26,765,565,101m³ of seabed material could be generated in the array area, and 4,634,834,673m³ could be generated in the export cable area. This gives a total of 31,399,774m³ of material generated that will need to be disposed of.
17. This disposal of sediment will be distributed across the entire red line boundary. However, following ES assessments and stakeholder discussions there are a number of constraints that limit the distribution of this material across these disposal sites. It should be noted however, that the maximum volume of material requiring disposal, 31,399,774m³, will not be exceeded regardless of the distribution scenario.
18. This section of the Outline SDMP sets out the constraints proposed for implementation by North Falls during the construction phase.

3.1 Restriction on disposal within the Deep Water Routes within the offshore cable corridor

19. The export cables will need to cross the Sunk Deep Water and Trinity Deep Water routes (DWRs) that are shipping lanes into London Ports. Concerns have been raised by the London Ports to prevent a limitation on the future case of larger vessels requiring deeper dredge depths for keel clearance, in turn requiring deeper cable burial in this vicinity. The locations for deeper burial are shown as the buffers from the “Sunk A – Sunk DW Buffers”, “Sunk B – Sunk DW buffers”, ~~and~~ “Trinity - Trinity DW buffers” and “Sunk Pilotage Area – Sunk Pilot Diamond Buffer” ~~on the~~ Deep Water Route Cable Installation Areas (Future Dredging Depths) Plan ~~[REP4-043]~~ as submitted at Deadline 6.
20. In order to install the export cables across these deep water routes, it may be necessary for North Falls to undertake localised dredging, which will produce material for disposal. Shipping and navigation stakeholders raised concern in relation to this as the disposal sites cover the entire red line boundary. Therefore, material could not be deposited in the Deep Water Routes.
21. In response to this concern, all disposal material that is created from construction activities will not be disposed of within the areas proposed for the deeper burial of the export cable (“Sunk A – Sunk DW Buffers”, “Sunk B – Sunk DW buffers” and “Trinity - Trinity DW buffers”) shown ~~in~~ ~~in~~ on the Deep Water Route Cable Installation Areas (Future Dredging Depths) Plan as submitted at Deadline 6 ~~[REP4-043]~~ or within areas where material could migrate into these areas.

3.2 Avoidance of disposal in proximity to Pilot Boarding area

22. Similar to the concerns in Section 3.1, there is concern from navigation stakeholders that dredge material created as a result of construction activities would be deposited in the vicinity of the sunk pilot diamond area. The concern specifically relates to there being a reduction in navigable depth should material be disposed of within the “Pilot Boarding Station buffers” shown ~~on~~ the Deep Water Route Cable Installation Areas (Future Dredging Depths) Plan as submitted at Deadline 6 ~~[REP4-043]~~.
23. In response to this concern all disposal material that is created from construction activities will not be disposed of within the areas around the “Pilot Boarding Station buffers” shown ~~on~~ the Deep Water Route Cable Installation Areas (Future Dredging Depths) Plan as submitted at Deadline 6 ~~[REP4-043]~~.

3.3 Clay disposal

24. To achieve cable burial depths required by shipping and navigation stakeholders, there may be a need to dredge in areas of the ECC, this detail will be added post-consent following further engineering work.

25. Within the DWRs areas, London Clay is present. As set out in Section 3.1 North Falls has committed to not dispose of material within these DWRs and, as stated in Section 3.2, is seeking to not reduce navigable depth within the pilot boarding area through avoiding the disposal of material in this area. The clay material produced from the Deep Water Routes would therefore need to be disposed within a different section of the disposal site (including consideration of using existing, historical disposal sites in the area or for use in land reclamation or other project that requires the use of such material).

3.4 Environmental Principles

3.4.1 Avoidance of disposal in proximity to sensitive benthic habitats

26. Sediment would not be disposed of within 50m of Annex I reef identified during the pre-construction surveys, where practicable, in accordance with the Outline Project Environmental Management Plan, Annex A [REP3-011/12].

~~26-27.~~ Disposal of any dredged sediment will be at a distance that is greater than 1km from the KKE MCZ to allow natural sedimentary processes to continue unaffected.

3.4.2 Archaeological Exclusion Zones

- 27-28. Sediment disposal will comply with the Outline Offshore Written Scheme of Investigation [REP3-015/016].

3.4.3 Other considerations

- 28-29. Any offshore disposal of dredged sediment will take place in the vicinity of the disposal location, where practicable and subject to the constraints described in Sections 3.1 and 3.2.



NORTH FALLS

Offshore Wind Farm



HARNESSING THE POWER OF NORTH SEA WIND

North Falls Offshore Wind Farm Limited

A joint venture company owned equally by SSE Renewables and RWE.

To contact please email contact@northfallsoffshore.com

© 2024 All Rights Reserved

North Falls Offshore Wind Farm Limited Registered Address: Windmill Hill Business Park, Whitehill Way, Swindon, Wiltshire, SN5 6PB, United Kingdom
Registered in England and Wales Company Number: 12435947