


- Key:**
- Order Limits
 - New Equipment Footprints
 - Noise Action Planning Important Areas (NIA) Round 3 (Eng)
 - Short Term Noise Measurement Location
 - Sensitive Receptor Location
 - Long Term Noise Measurement Location
 - Long Term Noise Measurement and Sensitive Receptor Location

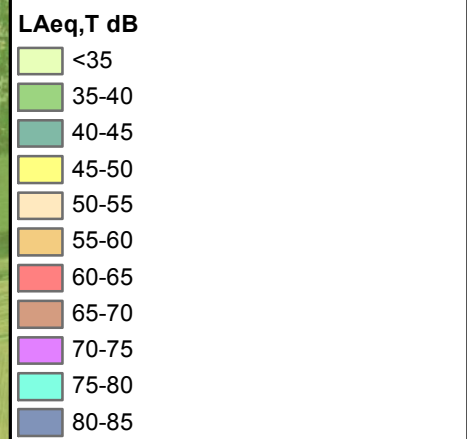

Infrastructure Planning (Applications: Prescribed Forms and Procedure) Regulations 2009 - Regulation 5(2)(a)

Mapping reproduced by permission of Ordnance Survey on behalf of HMSO. Source: Esri, Maxar, GeoEye, Earthstar Geographics, CNES/Airbus DS, USDA,



PROJECT TITLE
**DRAX BECCS
DCO**

DRAWING TITLE
**FIGURE 7.3:
OPERATIONAL PREDICTED
MITIGATED NOISE LEVELS**

DRAWING STATUS
FOR ISSUE

DRAWN LH	CHECKED BS	APPROVED CR	AUTHORISED EO
-------------	---------------	----------------	------------------

SCALE @ A3 SIZE 1:15,000	DATE 28/04/2022	REVISION P01
-----------------------------	--------------------	-----------------

DRAWING NUMBER
EN010120-PA-ES-6.2.7.3-Sheet1