



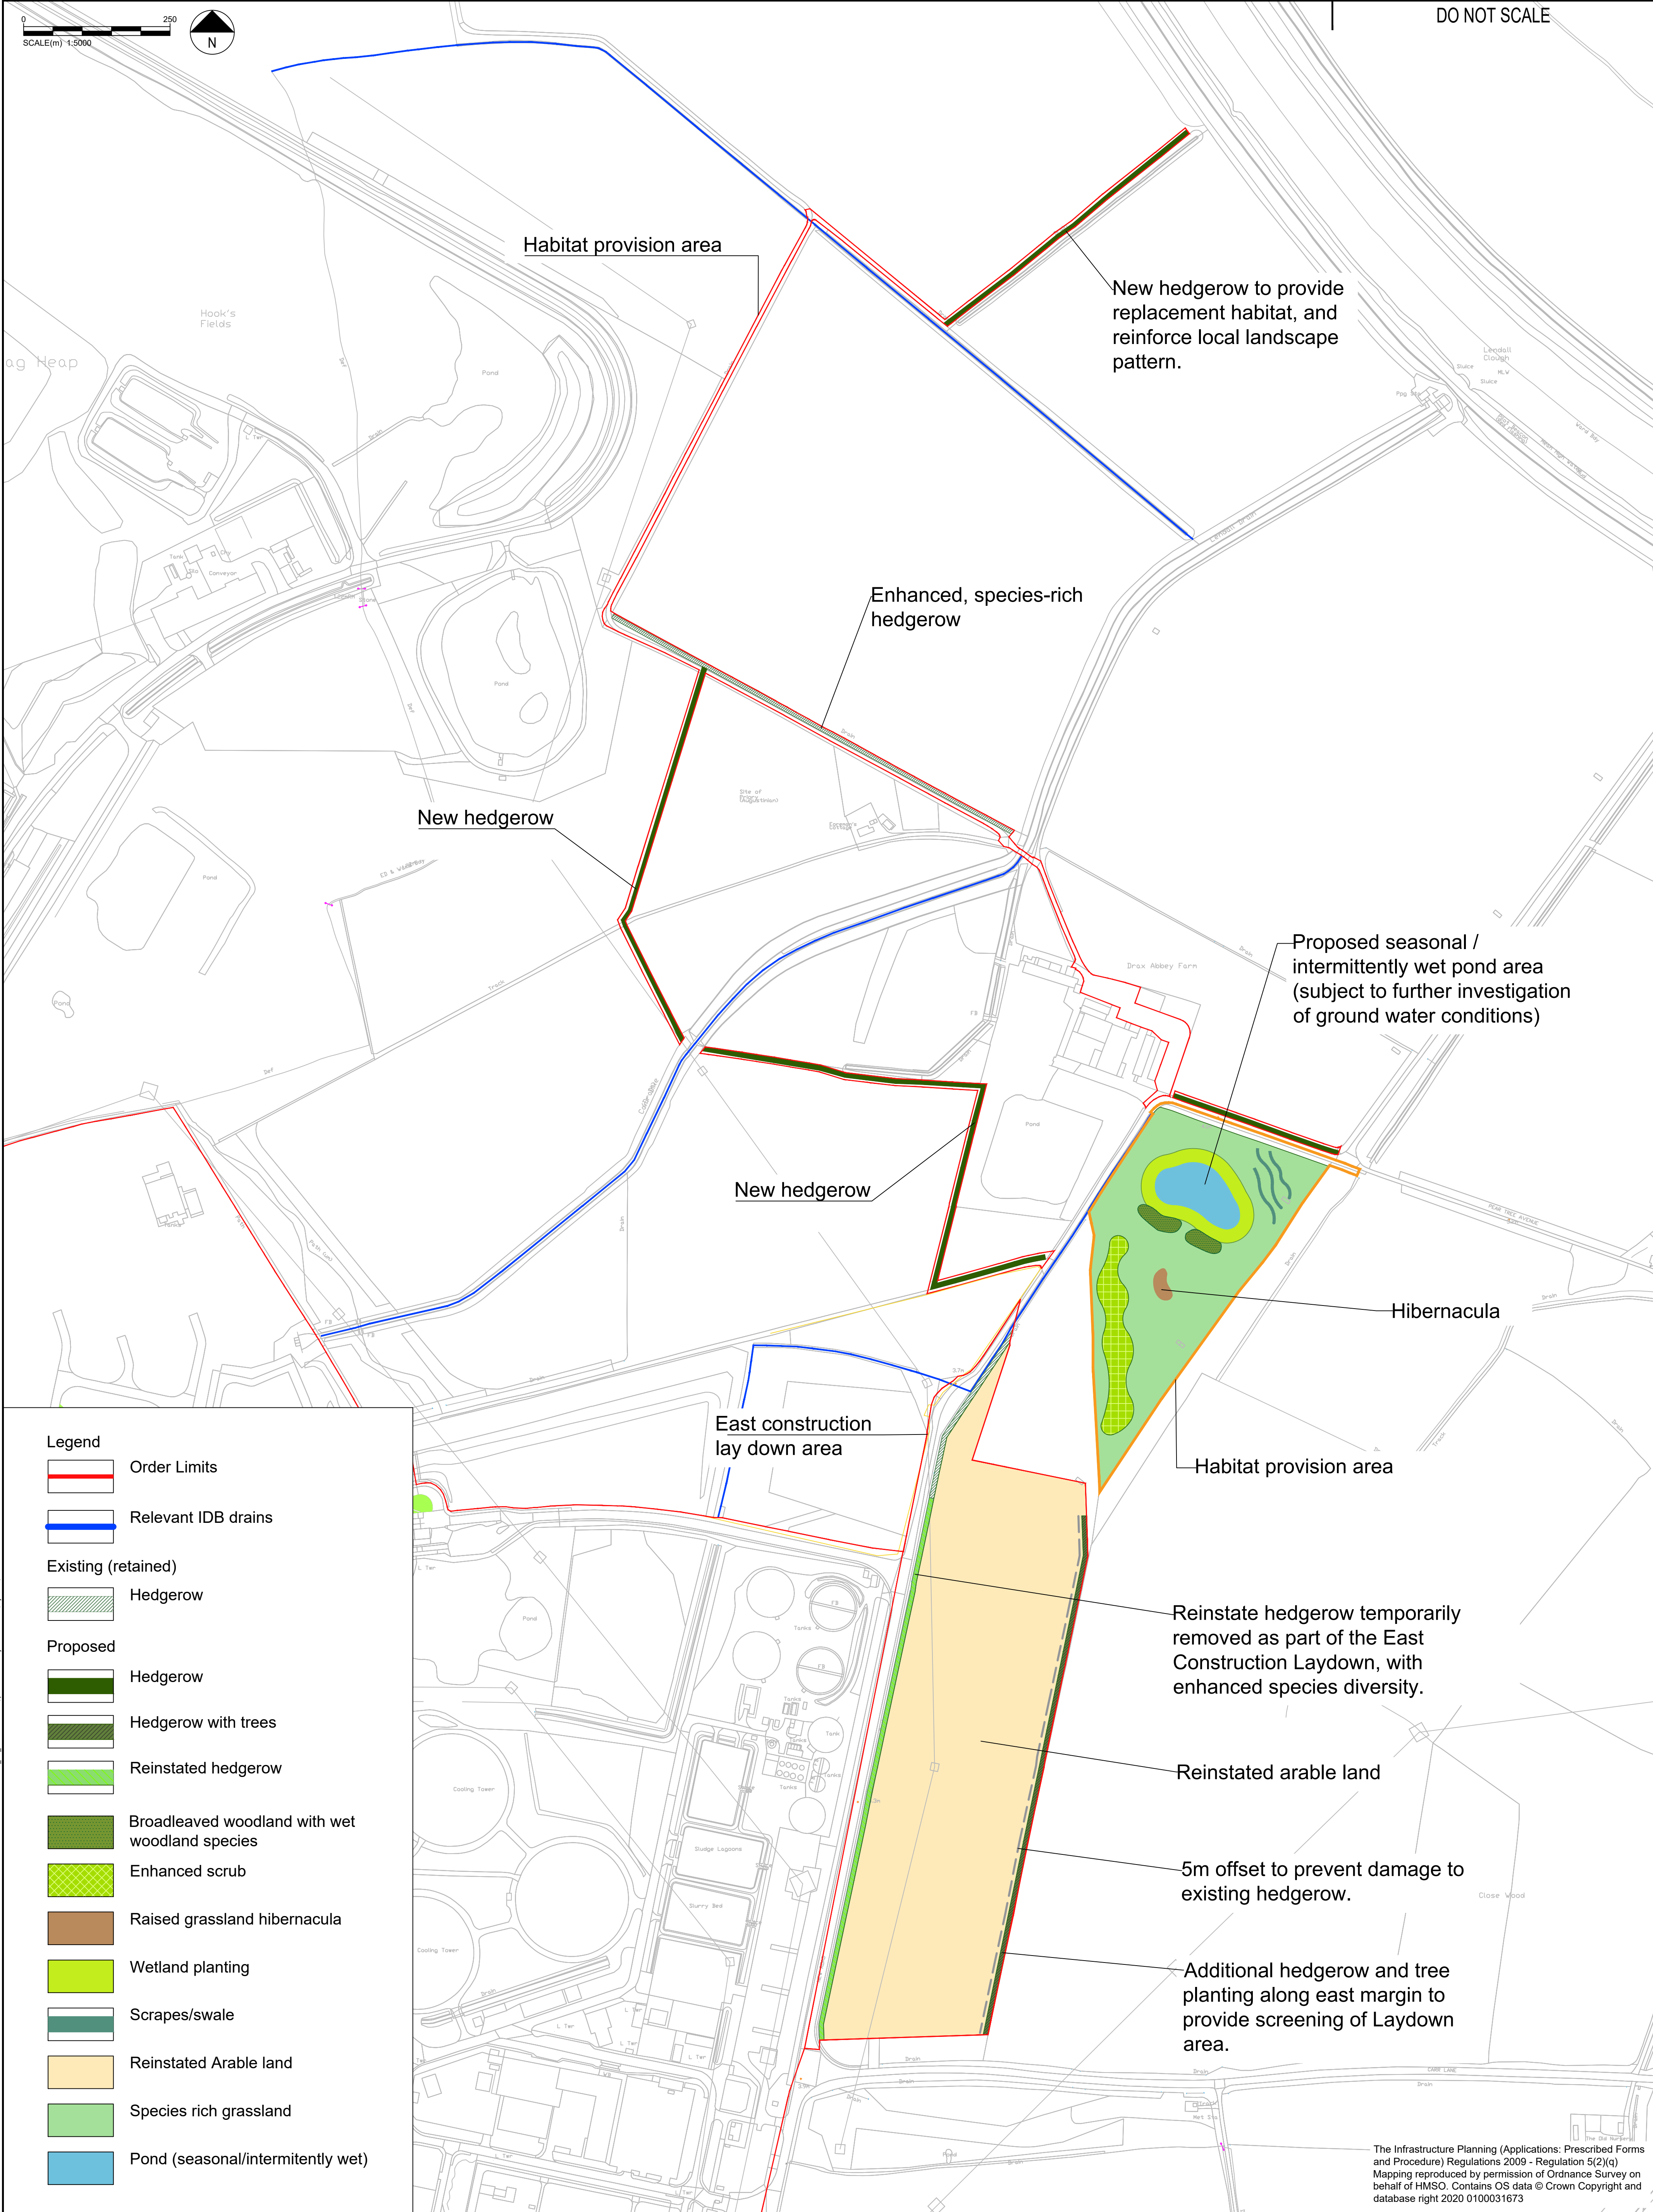

P01	25/03/2022	OB	First Issue	PN	NA
REV	DATE	BY	DESCRIPTION	CHK	APP
DRAWING STATUS					
FOR ISSUE					

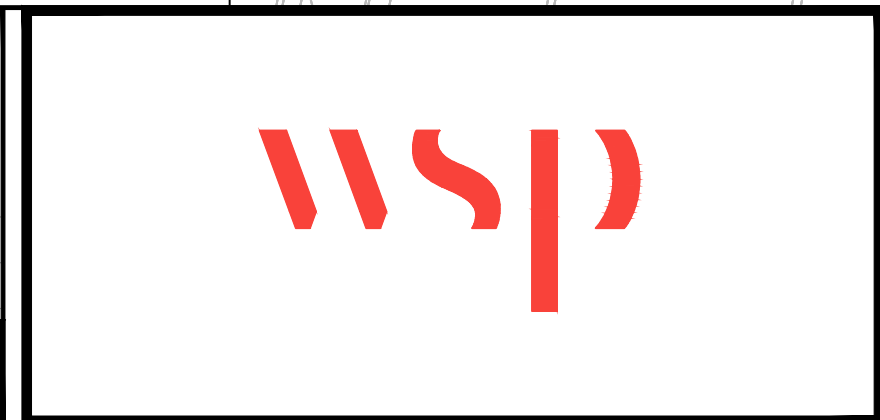

PROJECT:	DRAX BECCS DCO				
TITLE:	FIGURE 1 LANDSCAPE AND BIODIVERSITY MITIGATION PLAN				

SCALE @ A1: 1:2500		CHECKED: PN		APPROVED: NA	
PROJECT No: EN010120		DESIGNED: DW	DRAWN: OB	DATE: 25/03/2022	
DRAWING No: EN010120-PA-OLBS-6.6.2.1				REV:	
© WSP UK Ltd					