



Morecambe Offshore Windfarm: Generation Assets Development Consent Order Documents

Volume 3

Development Consent Order: Schedule 3 Spirit and Harbour Protective Provisions Plan

Document Reference: 3.5


Rev 02



Document History

Doc No	FLO-MOR-GIS-MAP012-Protective Provisions-Rev001	Rev	02
Alt Doc No	n/a		
Document Status	Approved for Use	Doc Date	11 March 2025
PINS Doc Ref	3.5	APFP Ref	n/a

Rev	Date	Doc Status	Originator	Reviewer	Approver	Modifications
01	12 December 2024	Approved for Use	Morecambe Offshore Windfarm Ltd	Morecambe Offshore Windfarm Ltd	Morecambe Offshore Windfarm Ltd	n/a
02	11 March 2025	Approved for Use	Morecambe Offshore Windfarm Ltd	Morecambe Offshore Windfarm Ltd	Morecambe Offshore Windfarm Ltd	Amended to align with dDCO update at D5

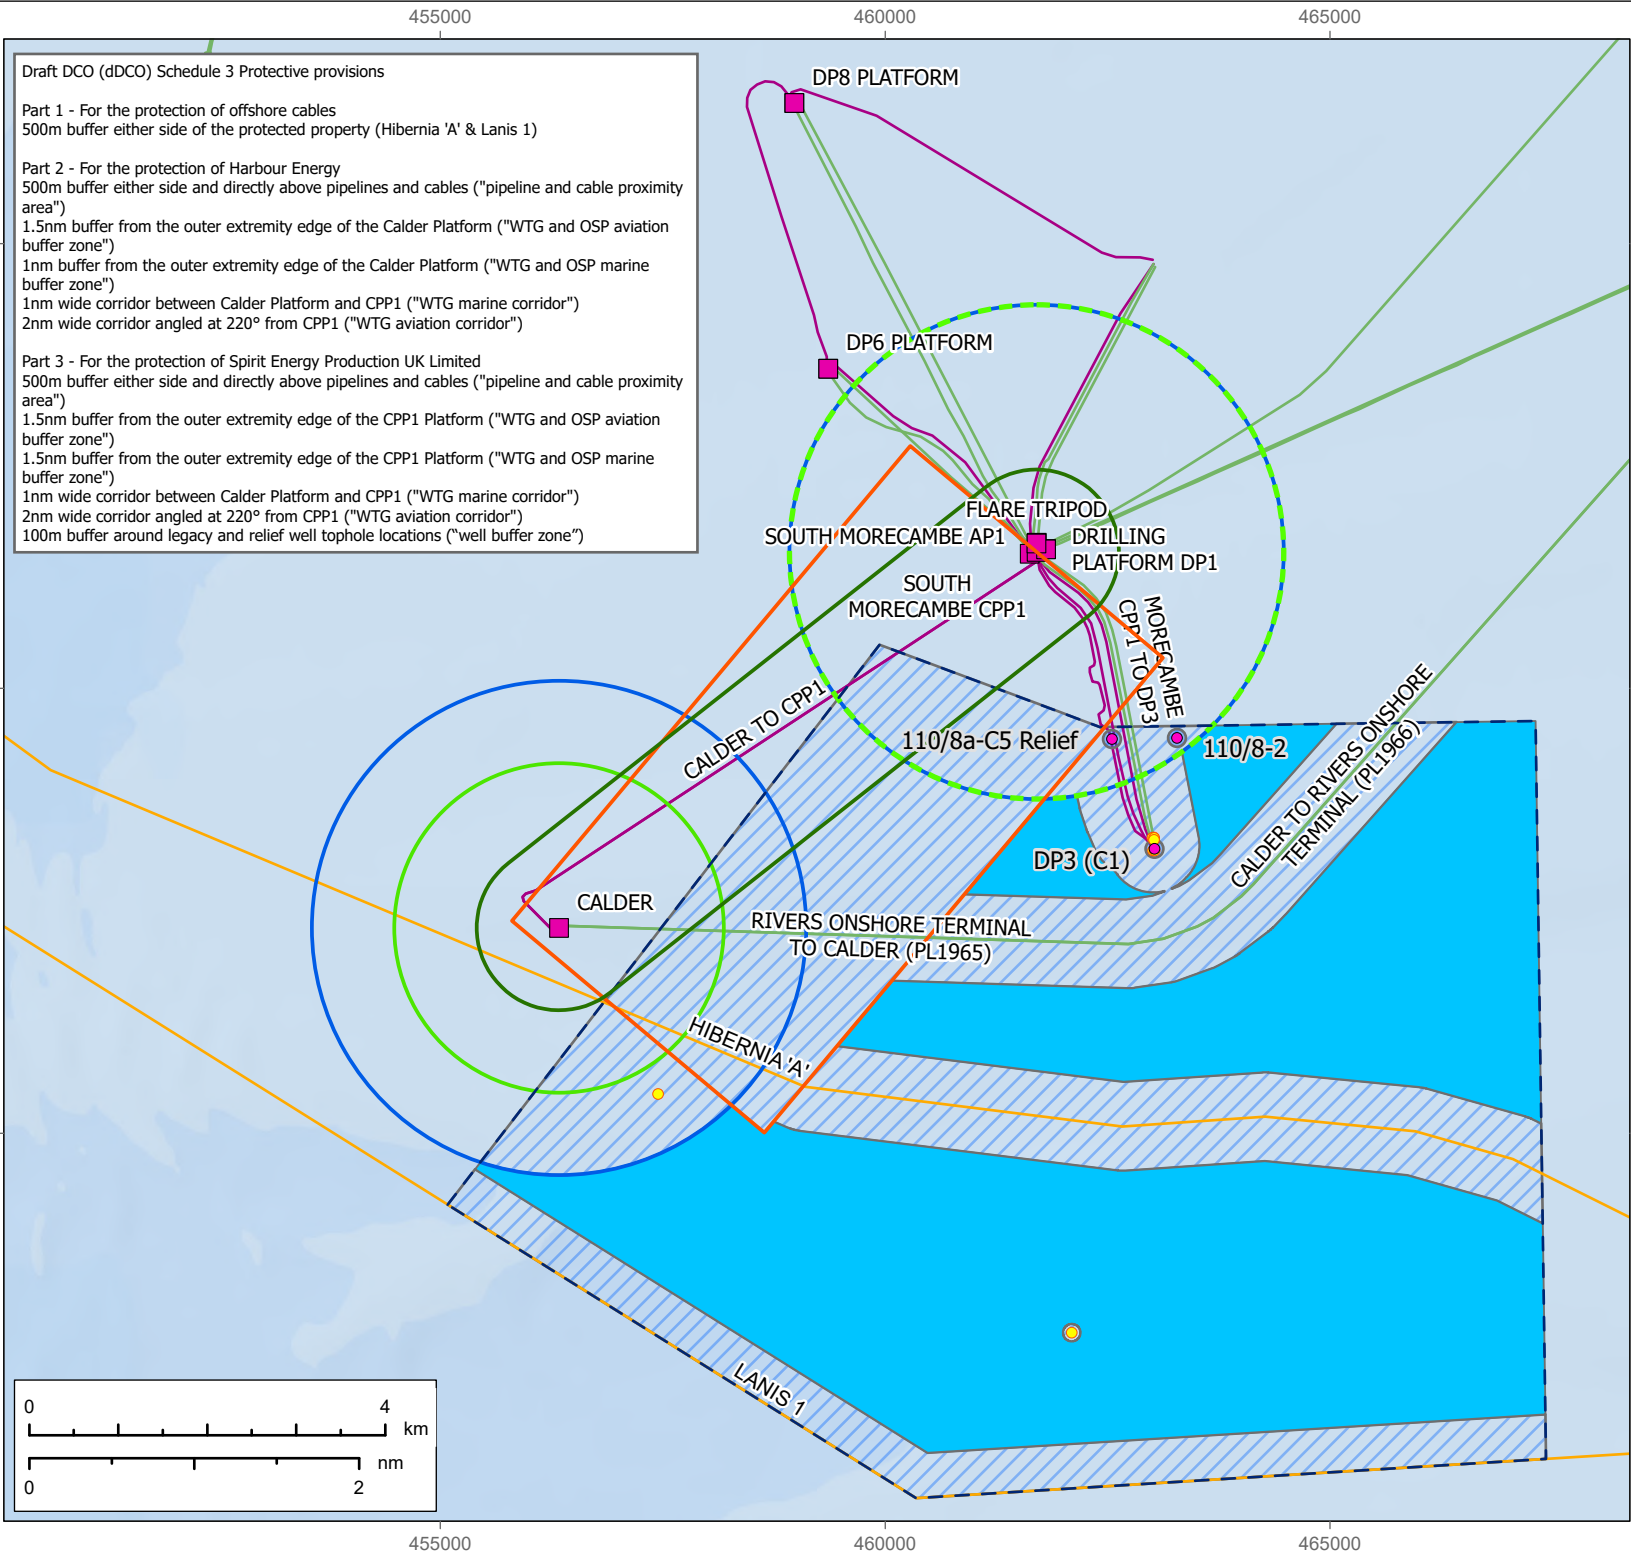

LEGEND

- Morecambe Offshore Windfarm site
- Unconstrained area
- Constrained area
- WTG and OSP marine buffer zone
- WTG Marine Corridor
- WTG and OSP aviation buffer zone
- WTG aviation corridor
- Wells
- Spirit legacy and relief well locations
- Well buffer zone
- Platform
- Pipelines & umbilicals
- Power cable
- Telecoms cable

Data:
NSTA, © British Crown and OceanWise, 2025. All rights reserved.
License No. EMS-EK001-968030. Not to be used for Navigation.
Esri, HERE, Garmin, USGS
Esri, HERE
OceanWise, Esri, Garmin, NaturalVue


PROJECT: MORECAMBE OFFSHORE WINDFARM: GENERATION ASSETS

TITLE: Development Consent Order: Schedule 3: Protective Provisions Plan

REV	DATE	COMMENTS	DRAWN	CHECKED
001	11/03/2025		SK	OG

ARCGIS REF: FLO_MOR_GIS_PRJ001_MORConstraints_Rev001
DRAWING: FLO-MOR-GIS-MAP031-Protective Provisions-Rev001

SCALE:	PAGE SIZE:	COORDINATE SYSTEM:
1:85,000	A4	WGS 1984 UTM Zone 30N

 **MORECAMBE**