

Existing View:

the majority of views towards the north-western parcel of the Solar PV Site. The majority of bridleway E169 would remain unaffected. This section of PRoW would be retained within 15m wide corridors with new hedgerow planting would partially screen views of the Solar PV Site over time. The scale of effect would be **large (adverse)** at year 1 reducing to **medium (adverse)** by year 15 once the existing and proposed boundary hedgerows are managed over time for additional visual screening.

Operational Phase Effects:

For viewpoint locations refer to Figure 6.6: Zone of Theoretical Visibility (ZTV) Study, Representative Viewpoints and Illustrative Viewpoints.

ISSUED BY	Oxford	t: 01865 887050	
DATE	Sep 2022	DRAWN	VW
PAGE SIZE	420mm x 297mm	CHECKED	RGF
STATUS	Final	APPROVED	RP/CG

Camera Location (OS Grid Reference):	503234 E 312640 N
Ground Level (mAOD):	33.6m
Direction of View: bearing from North (0°):	60°
Distance to Solar PV Site:	25m
Horizontal Field of View:	180° (Cylindrical projection)
Paper Size:	420mm x 297mm (A3)

Enlargement Factor:	N/A
Visualisation Type:	Type 1 (for context)
Photo Date / Time:	27/01/2022 16:15
Camera Model and Sensor Format:	Canon EOS 6D, FFS
Lens Make, Model and Focal Length:	Canon EF50mm f/1.8 STM
Height of Camera Lens above Ground (mAOD):	1.5m

PROJECT TITLE
MALLARD PASS SOLAR FARM

DRAWING TITLE

Figure 6.8.12: Photograph Panel 12 (Left)
Representative Viewpoint 12

Approximate extent of Proposed Solar PV Site Area

Approximate extent of Order limits



Representative Viewpoint 12 (Left-Centre) - Field access at junction of Bridleway E169 with B1176 to north of Ryhall village


© LDA Design Consulting Ltd. Quality Assured to BS EN ISO 9001:2008

PROJECT TITLE

MALLARD PASS SOLAR FARM


DRAWING TITLE

Figure 6.8.12: Photograph Panel 12 (Left-Centre)
Representative Viewpoint 12

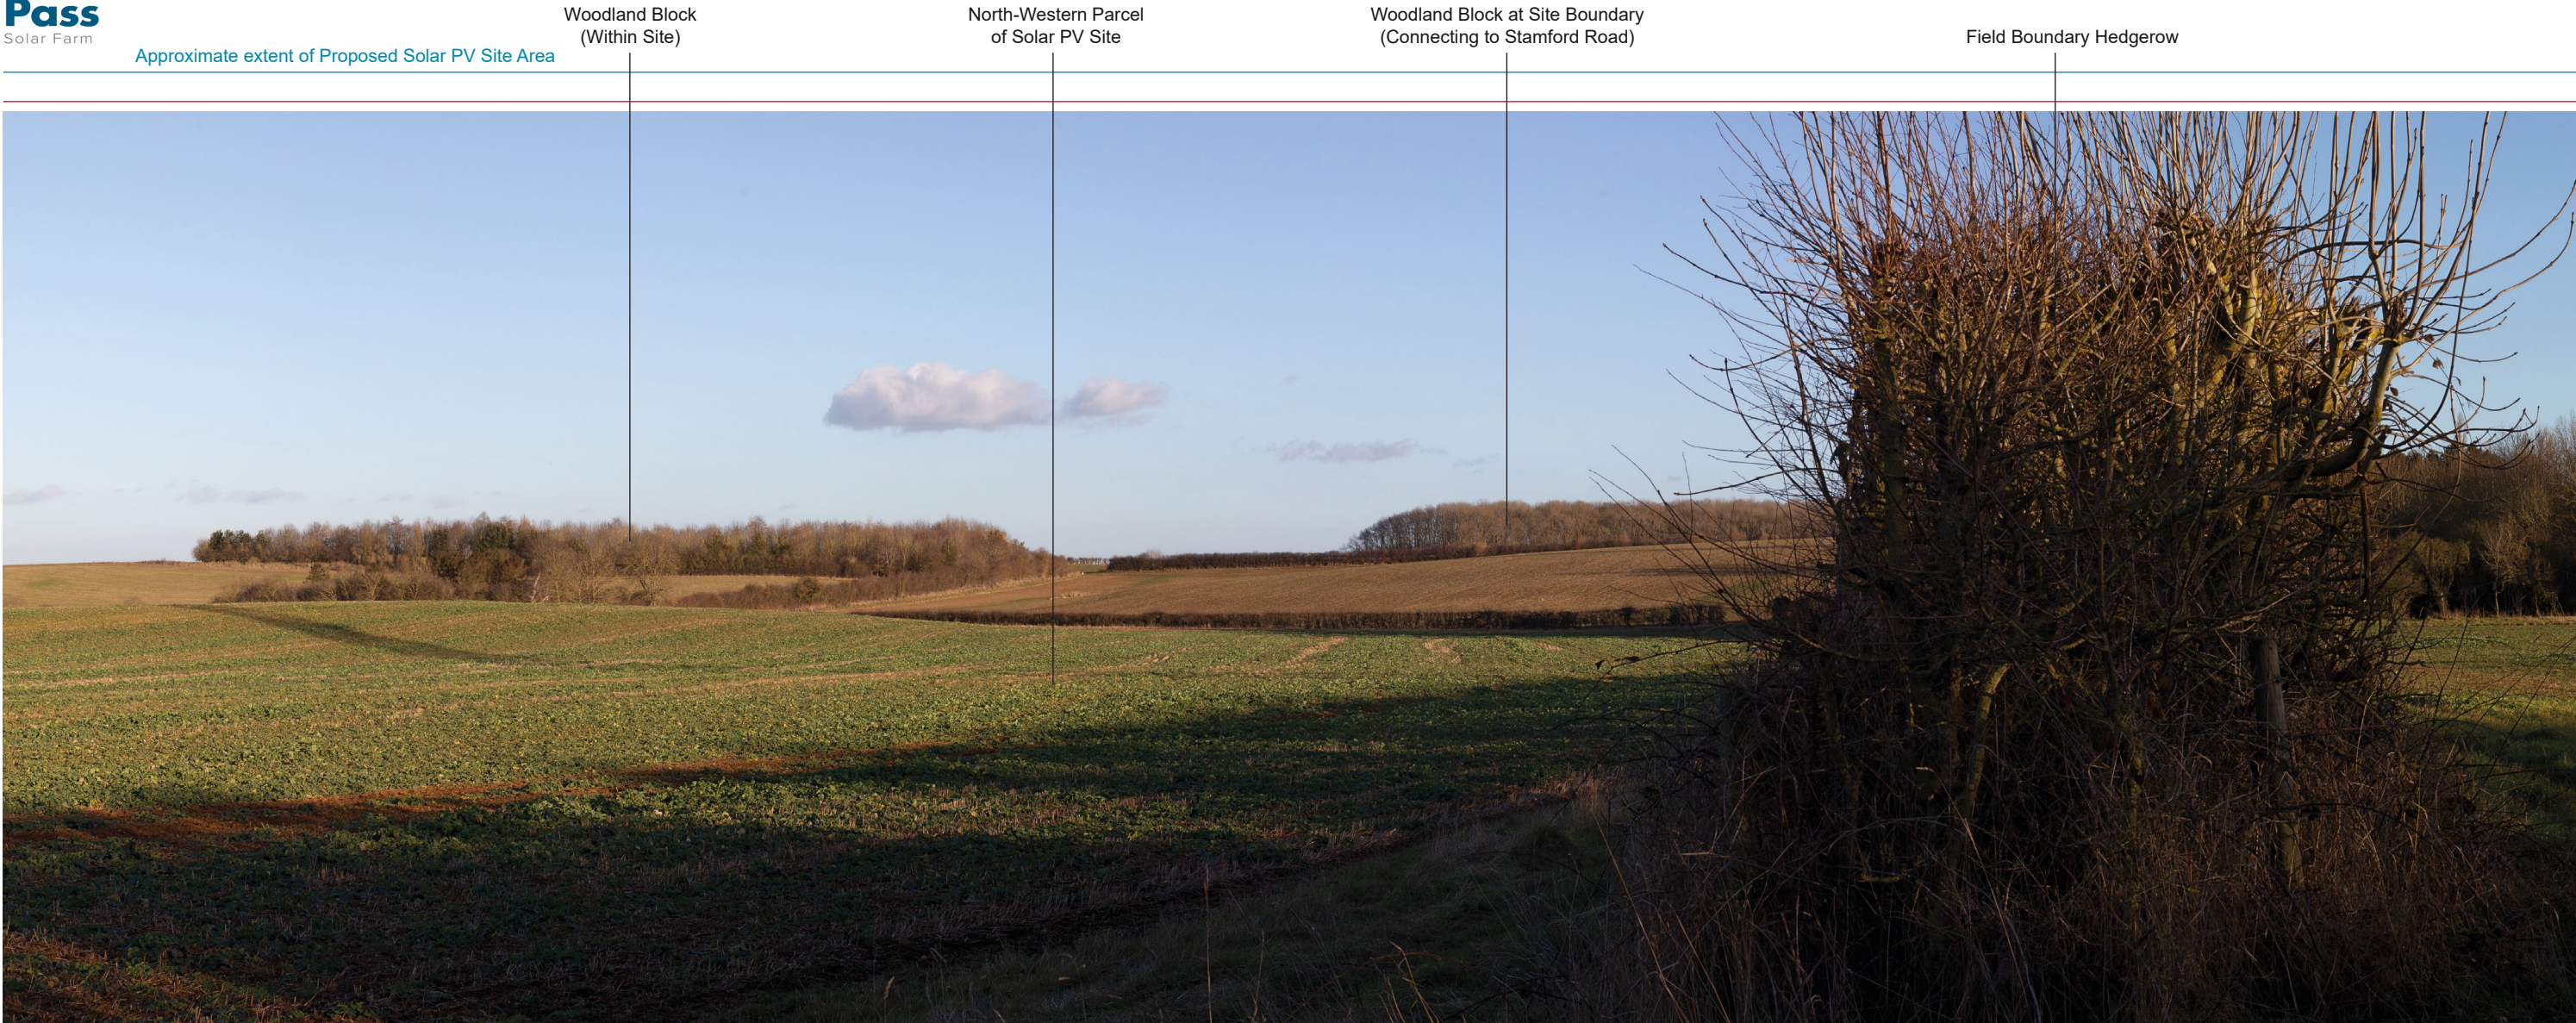

Representative Viewpoint 12 (Right-Centre) - Field access at junction of Bridleway E169 with B1176 to north of Ryhall village

Z:\7863 NSIP Solar Farm Confidential\6docs\Visuals\LVA\Representative\7863 LVA PP 012.indd

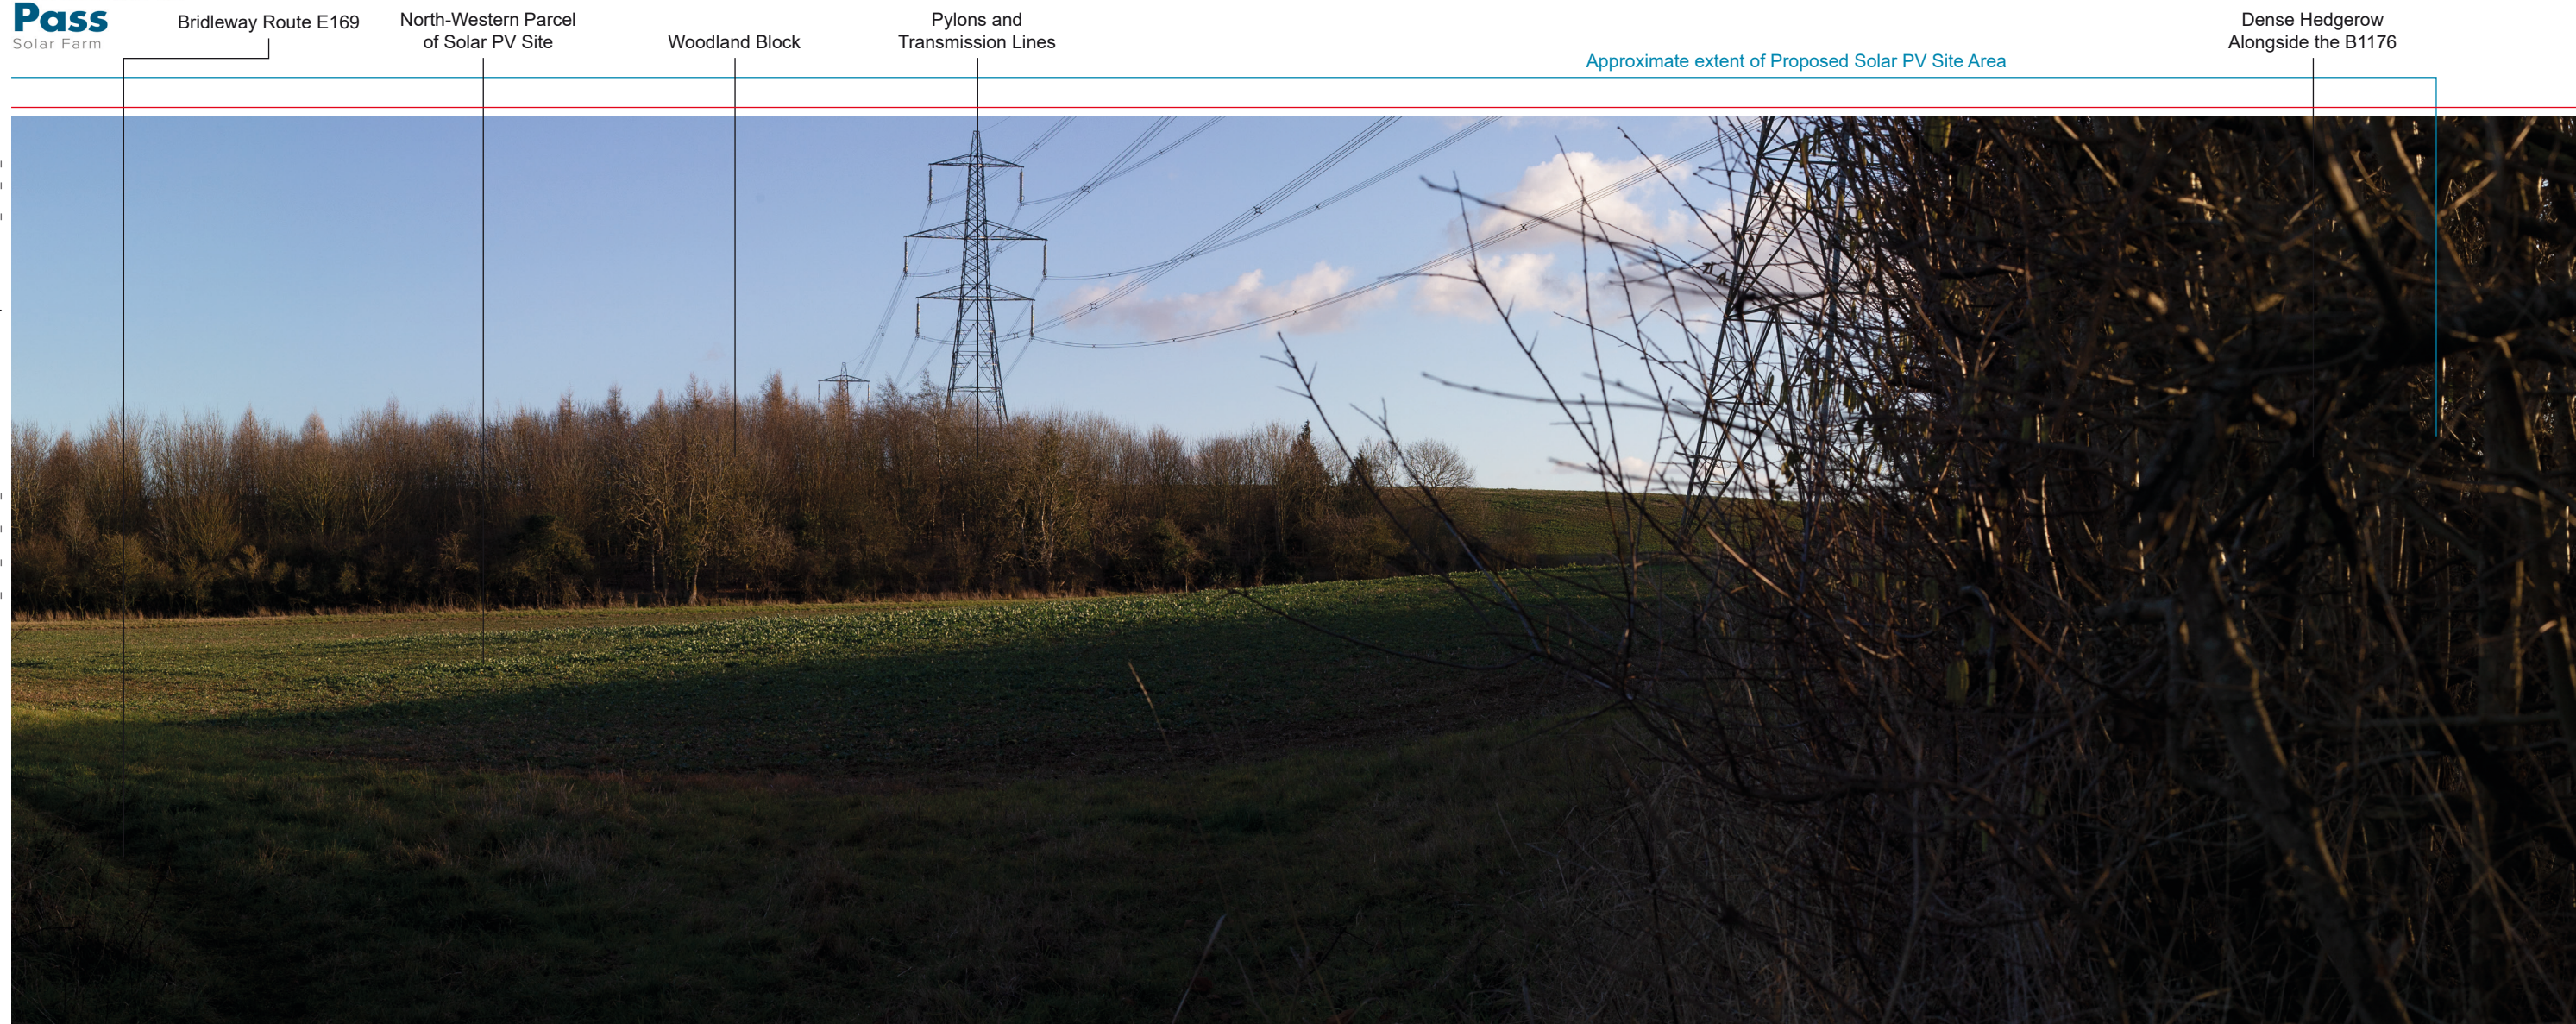

Representative Viewpoint 12 (Right) - Field access at junction of Bridleway E169 with B1176 to north of Ryhall village

ISSUED BY Oxford t: 01865 887050

DATE	Sep 2022	DRAWN	VW
PAGE SIZE	420mm x 297mm	CHECKED	RGF
STATUS	Final	APPROVED	RP/CG

DWG. NO. 7863 PP 012 R REV: P0

P0	DCO Submission	RP/	06/11/22
REV.	DESCRIPTION	APP.	DATE

© LDA Design Consulting Ltd. Quality Assured to BS EN ISO 9001:2008

PROJECT TITLE

MALLARD PASS SOLAR FARM

DRAWING TITLE

Figure 6.8.12: Photograph Panel 12 (Right)
Representative Viewpoint 12