


Y:\GIS\HYDROLOGY\PROJECTS\4217 ESSENDINE SOLAR FARM\4217 ESSENDINE SOLAR FARM.APRX

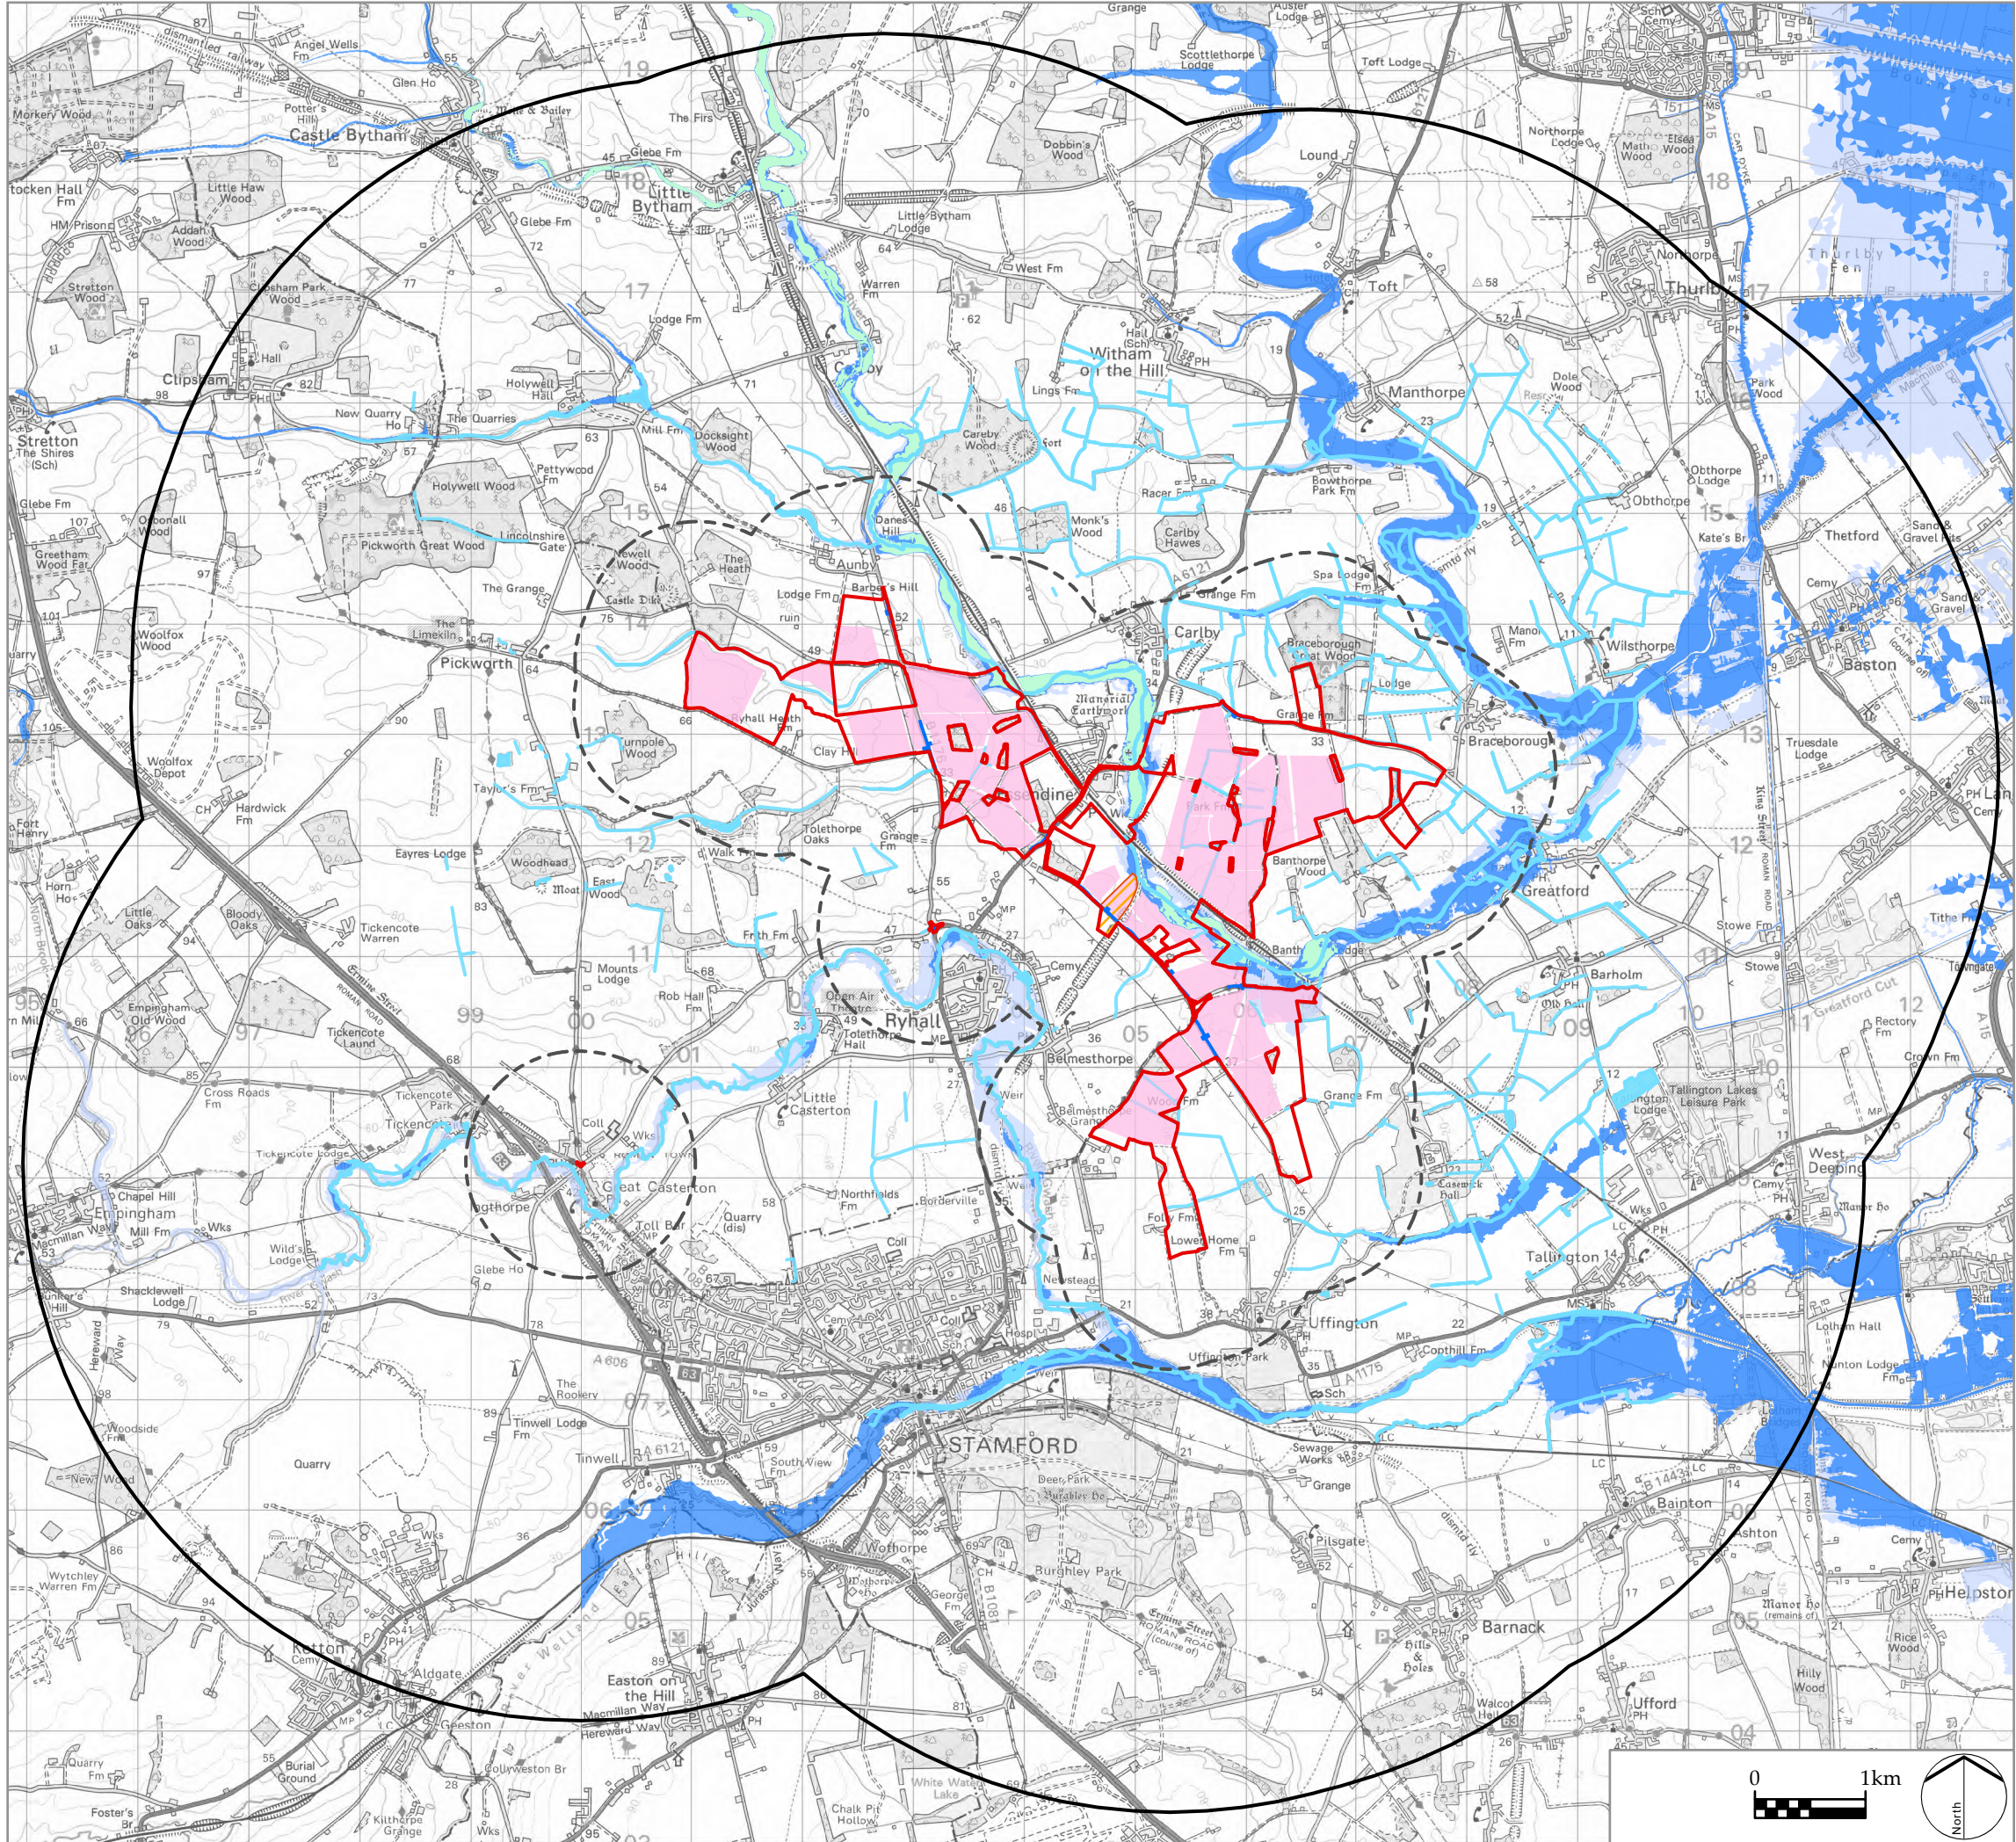

Infrastructure Planning (Applications:
Prescribed Forms and Procedure) Regulations 2009
APFP Regulation: 5(2)(a)

PINS REFERENCE NUMBER
EN010127

LEGEND

- Order Limits
- 1 km Study Area
- Wider Study Area (5 km)
- Solar PV Site
- Grid Connection Corridor
- Watercourse
- Flood Zone 3b
- Flood Zone 3a
- Flood Zone 2

P0 DCO Submission
REV. DESCRIPTION

RP 06/11/22
APP. DATE

PROJECT TITLE

MALLARD PASS SOLAR FARM

DRAWING TITLE

Figure 11.4: Flood Risk Map

ISSUED BY	Oxford	T: 01865 887050
DATE	Nov 2022	DRAWN PH
SCALE @A3	1:60,000	CHECKED SC
STATUS	Final	APPROVED LN

DWG. NO. 4217-REP-013 REV: P0

No dimensions are to be scaled from this drawing.
All dimensions are to be checked on site.
Area measurements for indicative purposes only.

© LDA Design Consulting Ltd. Quality Assured to BS EN ISO 9001 : 2015

Sources: Ordnance Survey