


Outer Dowsing Offshore Wind Plans

2.18 Onshore Crossing Plan

Date: January 2025

Document Reference: 2.18
Revision: 5.0

Company:		Outer Dowsing Offshore Wind		Asset:		Whole Asset	
Project:		Whole Wind Farm		Sub Project/Package:		Whole Asset	
Document Title or Description:		2.18 Onshore Crossing Plan					
Internal Document Number:		PP1-ODOW-DEV-CS-PLN-0028_05		3 rd Party Doc No (If applicable):		N/A	
Rev No.	Date	Status / Reason for Issue	Author	Checked by	Reviewed by	Approved by	
1.0	March 2024	DCO Application	SLR	Shepherd & Wedderburn	Outer Dowsing	Outer Dowsing	
2.0	July 2024	Response to Section 51 Advice	SLR	Shepherd & Wedderburn	Outer Dowsing	Outer Dowsing	
3.0	September 2024	Procedural Deadline 19 September	SLR	Shepherd & Wedderburn	Outer Dowsing	Outer Dowsing	
4.0	November 2024	Deadline 2	SLR	Shepherd & Wedderburn	Outer Dowsing	Outer Dowsing	
5.0	February 2025	Deadline 4	SLR	Shepherd & Wedderburn	Outer Dowsing	Outer Dowsing	

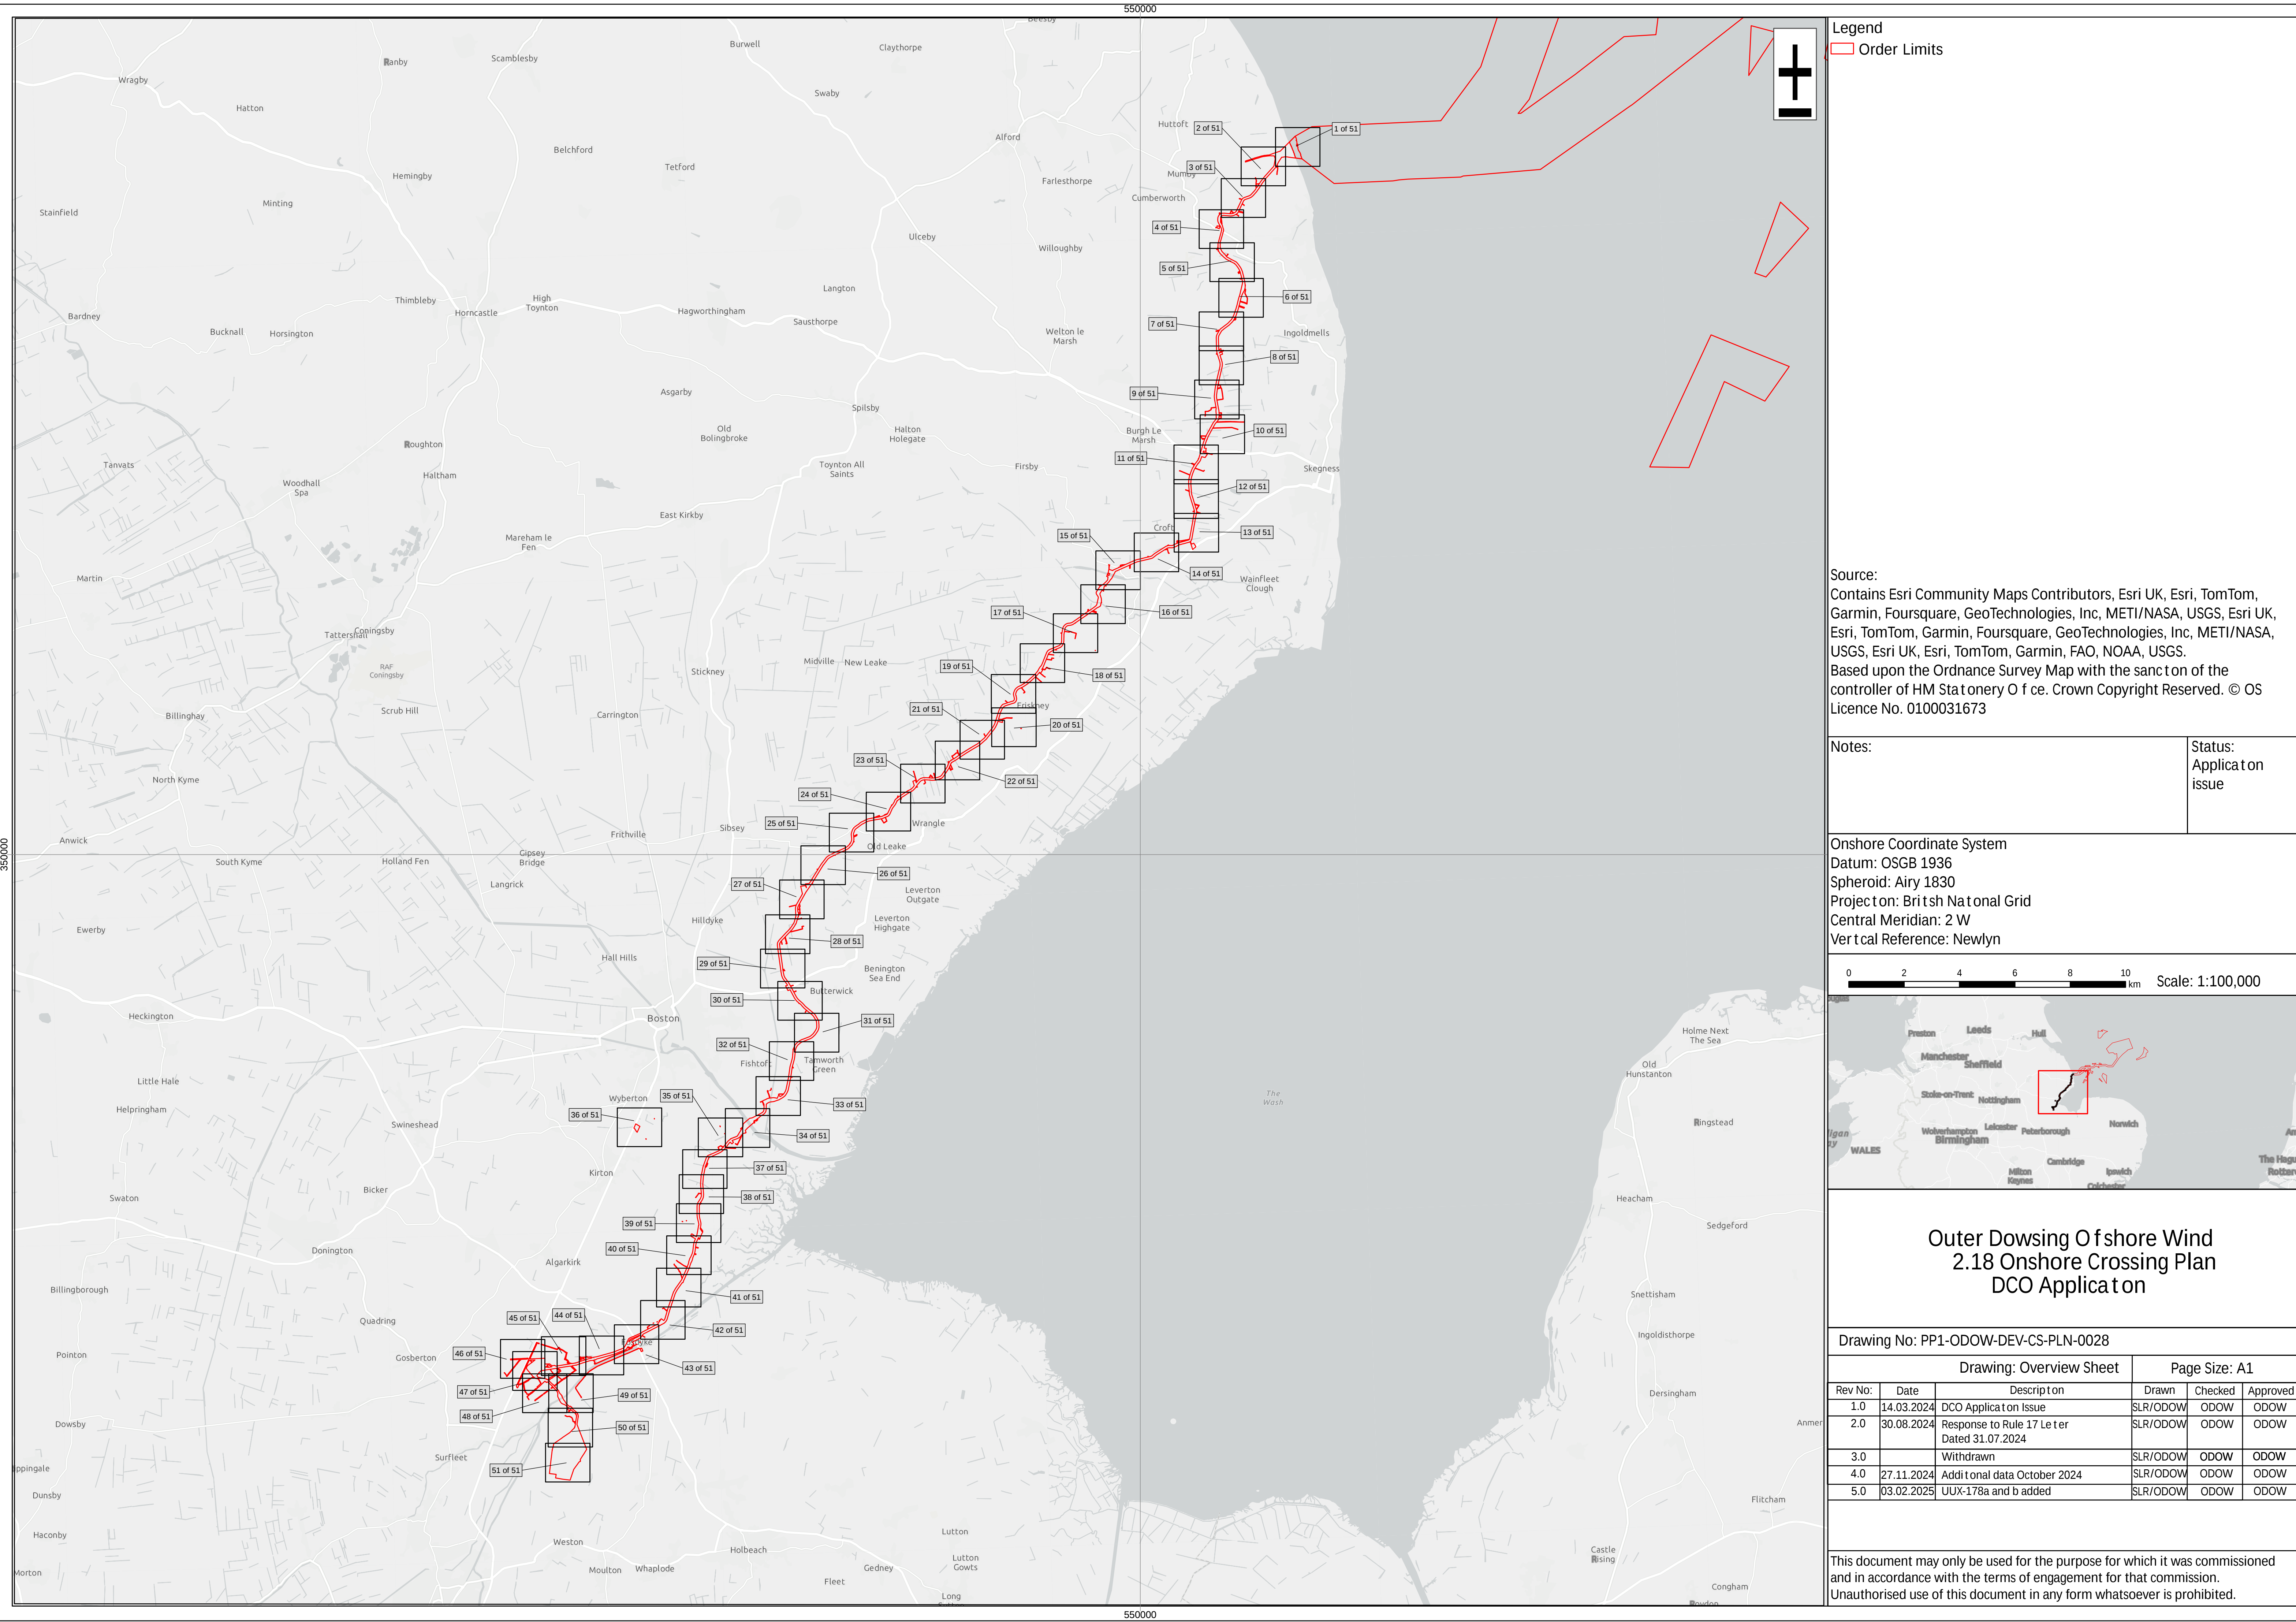


Legend
Order Limits

Source:
Contains Esri Community Maps Contributors, Esri UK, Esri, TomTom, Garmin, Foursquare, GeoTechnologies, Inc, METI/NASA, USGS, Esri UK, Esri, TomTom, Garmin, Foursquare, GeoTechnologies, Inc, METI/NASA, USGS, Esri UK, Esri, TomTom, Garmin, FAO, NOAA, USGS.
Based upon the Ordnance Survey Map with the sanction of the controller of HM Stationery Office. Crown Copyright Reserved. © OS Licence No. 0100031673

Notes:	Status: Application issue
--------	------------------------------


Onshore Coordinate System
Datum: OSGB 1936
Spheroid: Airy 1830
Projection: British National Grid
Central Meridian: 2 W
Vertical Reference: Newlyn

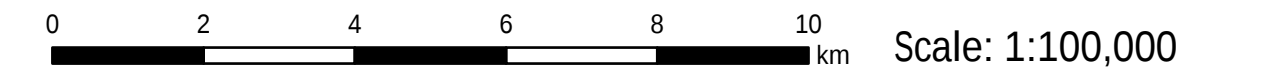

Outer Dowsing Offshore Wind 2.18 Onshore Crossing Plan DCO Application

Drawing No: PP1-ODOW-DEV-CS-PLN-0028			Drawing: Overview Sheet			Page Size: A1		
Rev No:	Date	Description	Drawn	Checked	Approved			
1.0	14.03.2024	DCO Application Issue	SLR/ODOW	ODOW	ODOW			
2.0	30.08.2024	Response to Rule 17 Letter Dated 31.07.2024	SLR/ODOW	ODOW	ODOW			
3.0		Withdrawn	SLR/ODOW	ODOW	ODOW			
4.0	27.11.2024	Additional data October 2024	SLR/ODOW	ODOW	ODOW			
5.0	03.02.2025	UUX-178a and b added	SLR/ODOW	ODOW	ODOW			

This document may only be used for the purpose for which it was commissioned and in accordance with the terms of engagement for that commission. Unauthorised use of this document in any form whatsoever is prohibited.

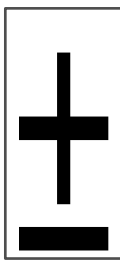



- Legend
- Order Limits
 - King Charles III England Coast Path Crossing (EFX)
 - Environment Agency Flood Defence Crossing (FDX)
 - Ordinary Watercourse Crossing (WX)
 - Internal Drainage Board Asset Crossing (IDBX)
 - Local Road or Access Track Crossing (RTX)
 - Overhead Utilities Crossing (OUX)
 - Public Right of Way Crossing (PRX)
 - Main Road Crossing (RX)
 - Underground Utilities Crossing (UUX)
 - Sheet Extent

Source:
Contains Esri Community Maps Contributors, Esri UK, Esri, TomTom, Garmin, Foursquare, GeoTechnologies, Inc, METI/NASA, USGS, Esri UK, Esri, TomTom, Garmin, Foursquare, GeoTechnologies, Inc, METI/NASA, USGS.
Based upon the Ordnance Survey Map with the sanction of the controller of HM Stationery Office. Crown Copyright Reserved. © OS Licence No. 0100031673

Notes:

Status:
Application issue

Onshore Coordinate System
Datum: OSGB 1936
Spheroid: Airy 1830
Projection: British National Grid
Central Meridian: 2 W
Vertical Reference: Newlyn

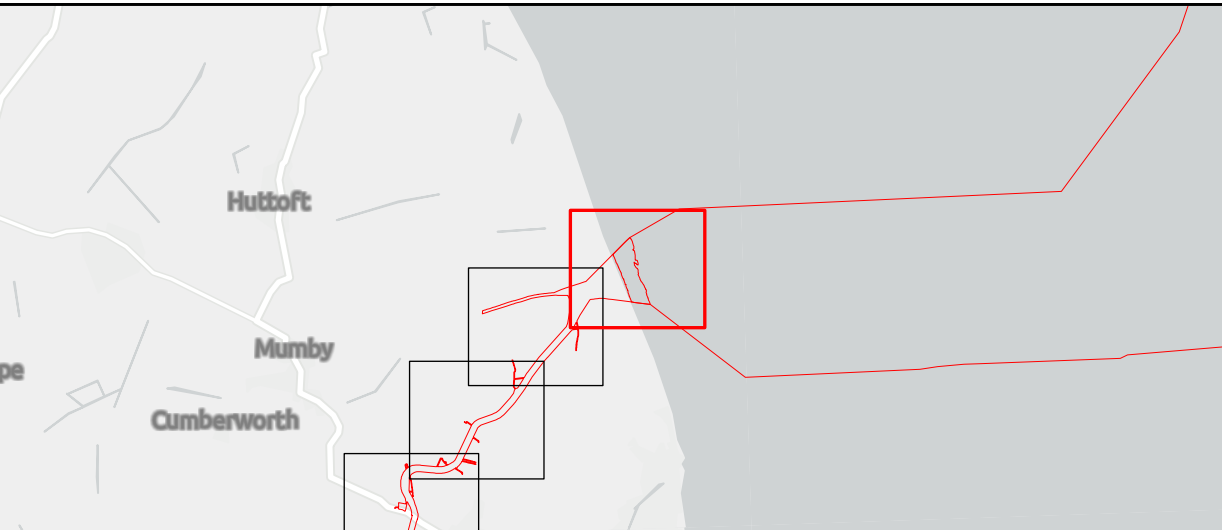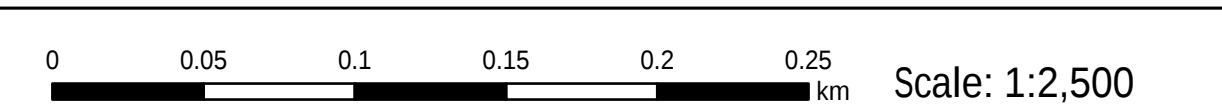


Outer Dowsing Offshore Wind 2.18 Onshore Crossing Plan DCO Application

Drawing No: PP1-ODOW-DEV-CS-PLN-0028

Drawing: 1 of 51			Page Size: A1		
Rev No:	Date	Description	Drawn	Checked	Approved
1.0	14.03.2024	DCO Application Issue	SLR/ODOW	ODOW	ODOW
2.0	30.08.2024	Response to Rule 17 Letter Dated 31.07.2024	SLR/ODOW	ODOW	ODOW
3.0		Withdrawn	SLR/ODOW	ODOW	ODOW
4.0	27.11.2024	Additional data October 2024	SLR/ODOW	ODOW	ODOW
5.0	03.02.2025	UUX-178a and b added	SLR/ODOW	ODOW	ODOW

This document may only be used for the purpose for which it was commissioned and in accordance with the terms of engagement for that commission. Unauthorised use of this document in any form whatsoever is prohibited.

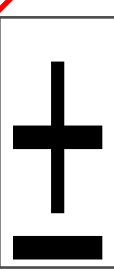



- Legend
- Order Limits
 - Ordinary Watercourse Crossing (WX)
 - Internal Drainage Board Asset Crossing (IDBX)
 - Local Road or Access Track Crossing (RTX)
 - Overhead Utilities Crossing (OUX)
 - Public Right of Way Crossing (PRX)
 - Main Road Crossing (RX)
 - Underground Utilities Crossing (UUX)
 - Sheet Extent

Source:
Contains Esri Community Maps Contributors, Esri UK, Esri, TomTom, Garmin, Foursquare, GeoTechnologies, Inc, METI/NASA, USGS, Esri UK, Esri, TomTom, Garmin, Foursquare, GeoTechnologies, Inc, METI/NASA, USGS.
Based upon the Ordnance Survey Map with the sanction of the controller of HM Stationery Office. Crown Copyright Reserved. © OS Licence No. 0100031673

Notes:

Status:
Application issue

Onshore Coordinate System
Datum: OSGB 1936
Spheroid: Airy 1830
Projection: British National Grid
Central Meridian: 2 W
Vertical Reference: Newlyn

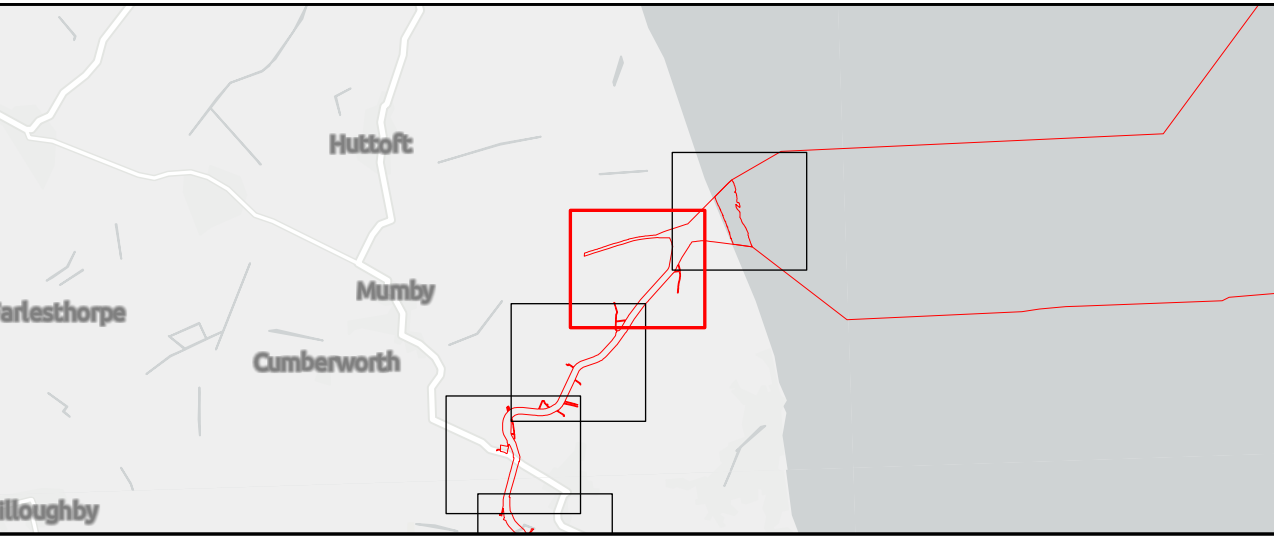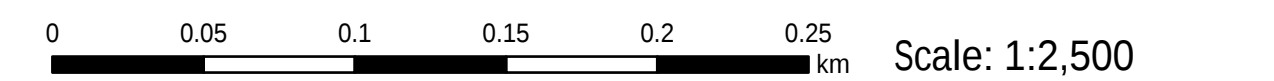

Outer Dowsing Offshore Wind 2.18 Onshore Crossing Plan DCO Application

Drawing No: PP1-ODOW-DEV-CS-PLN-0028

Drawing: 2 of 51			Page Size: A1		
Rev No:	Date	Description	Drawn	Checked	Approved
1.0	14.03.2024	DCO Application Issue	SLR/ODOW	ODOW	ODOW
2.0	30.08.2024	Response to Rule 17 Letter Dated 31.07.2024	SLR/ODOW	ODOW	ODOW
3.0		Withdrawn	SLR/ODOW	ODOW	ODOW
4.0	27.11.2024	Additional data October 2024	SLR/ODOW	ODOW	ODOW
5.0	03.02.2025	UUX-178a and b added	SLR/ODOW	ODOW	ODOW

This document may only be used for the purpose for which it was commissioned and in accordance with the terms of engagement for that commission. Unauthorised use of this document in any form whatsoever is prohibited.



- Legend
- Order Limits
-
- Ordinary Watercourse Crossing (WX)

Source:
Contains Esri Community Maps Contributors, Esri UK, Esri, TomTom, Garmin, Foursquare, GeoTechnologies, Inc, METI/NASA, USGS, Esri UK, Esri, TomTom, Garmin, Foursquare, GeoTechnologies, Inc, METI/NASA, USGS.
Based upon the Ordnance Survey Map with the sanction of the controller of HM Stationery Office. Crown Copyright Reserved. © OS Licence No. 0100031673

Notes:

Status:
Application
issue


Onshore Coordinate System
Datum: OSGB 1936
Spheroid: Airy 1830
Projection: British National Grid
Central Meridian: 2 W
Vertical Reference: Newlyn

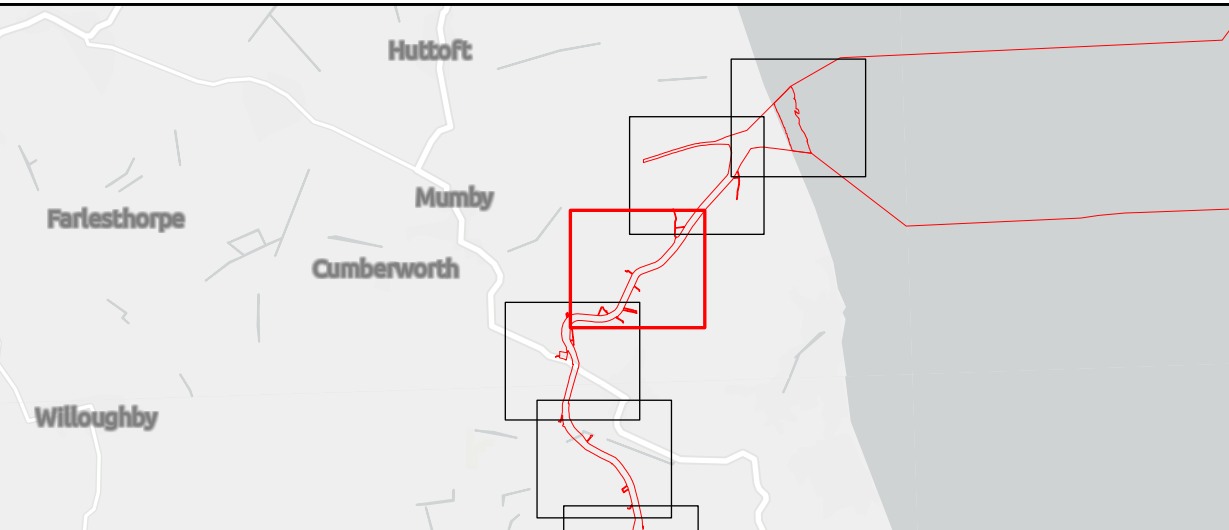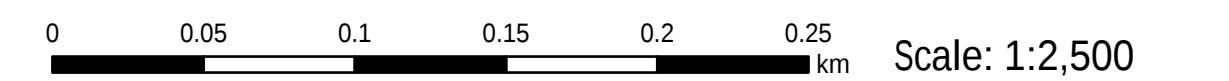

Outer Dowsing Offshore Wind 2.18 Onshore Crossing Plan DCO Application

Drawing No: PP1-ODOW-DEV-CS-PLN-0028			Drawing: 3 of 51			Page Size: A1		
Rev No:	Date	Description	Drawn	Checked	Approved			
1.0	14.03.2024	DCO Application Issue	SLR/ODOW	ODOW	ODOW			
2.0	30.08.2024	Response to Rule 17 Letter Dated 31.07.2024	SLR/ODOW	ODOW	ODOW			
3.0		Withdrawn	SLR/ODOW	ODOW	ODOW			
4.0	27.11.2024	Additional data October 2024	SLR/ODOW	ODOW	ODOW			
5.0	03.02.2025	UUX-178a and b added	SLR/ODOW	ODOW	ODOW			

This document may only be used for the purpose for which it was commissioned and in accordance with the terms of engagement for that commission. Unauthorised use of this document in any form whatsoever is prohibited.

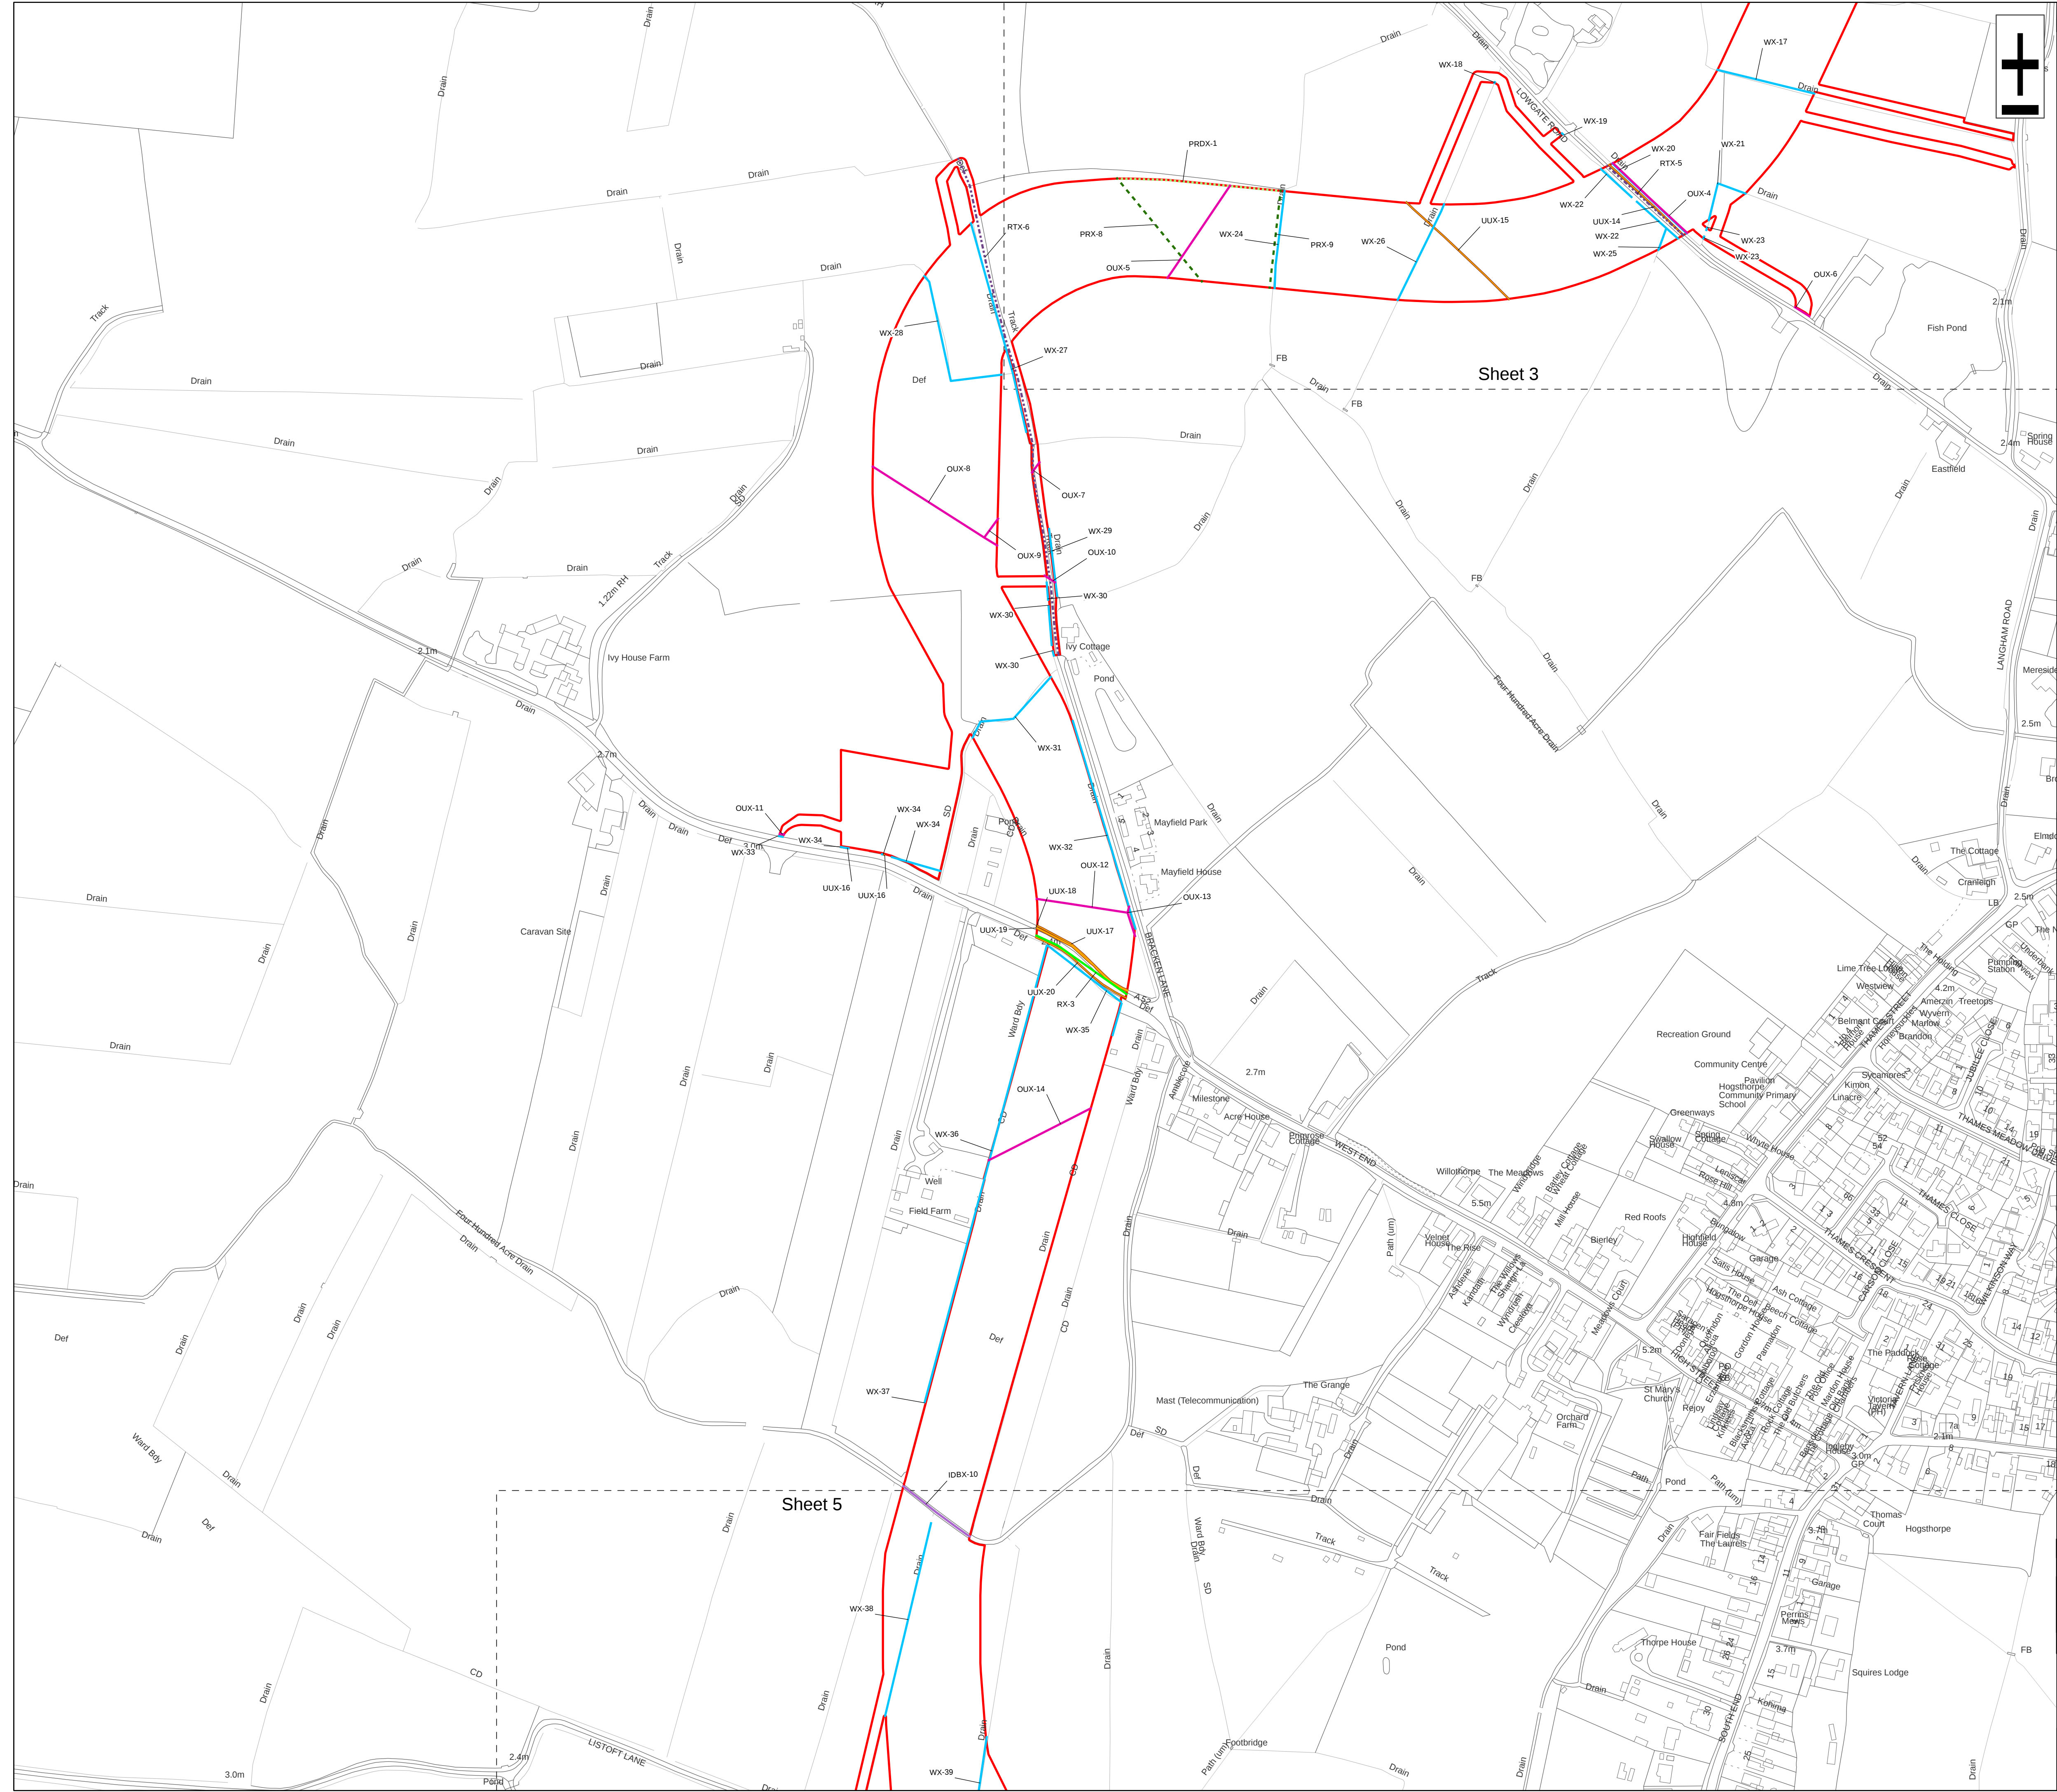

Legend

Order Limits

Ordinary Watercourse Crossing (WX)

Internal Drainage Board Asset Crossing (IDBX)

Local Road or Access Track Crossing (RTX)

Overhead Utilities Crossing (OUX)

Public Right of Way Crossing (PRX)

Public Right of Way Diversion Crossing (PRDX)

Main Road Crossing (RX)

Underground Utilities Crossing (UUX)



Sheet Extent

Source:
Contains Esri Community Maps Contributors, Esri UK, Esri, TomTom, Garmin, Foursquare, GeoTechnologies, Inc, METI/NASA, USGS, Esri UK, Esri, TomTom, Garmin, Foursquare, GeoTechnologies, Inc, METI/NASA, USGS.
Based upon the Ordnance Survey Map with the sanction of the controller of HM Stationery Office. Crown Copyright Reserved. © OS Licence No. 0100031673

Notes:

Status:
Application issue

Onshore Coordinate System
Datum: OSGB 1936
Spheroid: Airy 1830
Projection: British National Grid
Central Meridian: 2 W
Vertical Reference: Newlyn

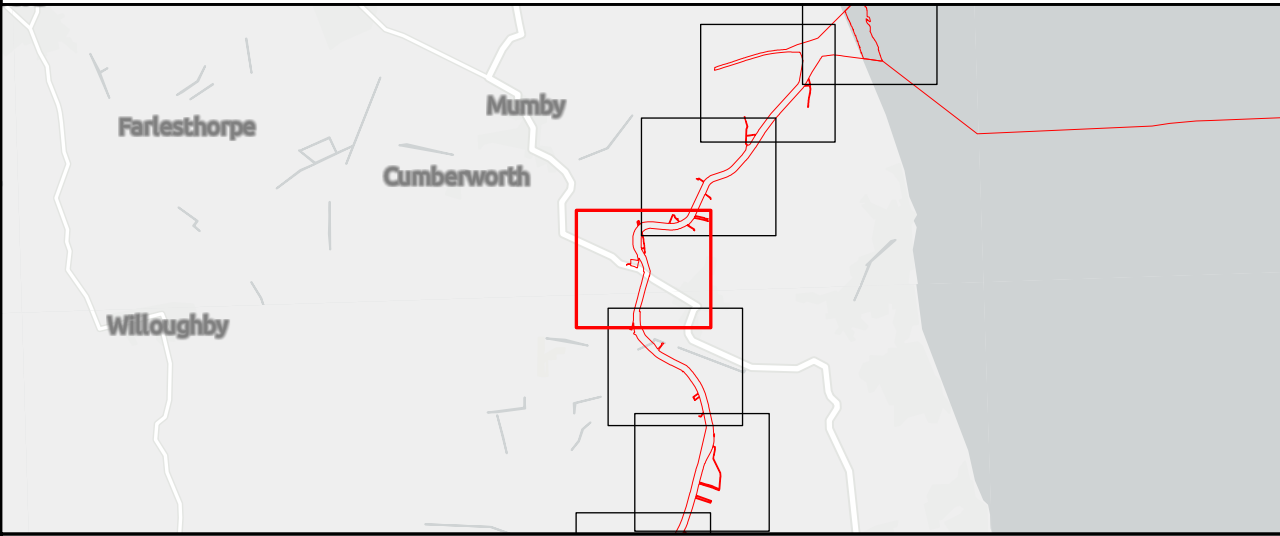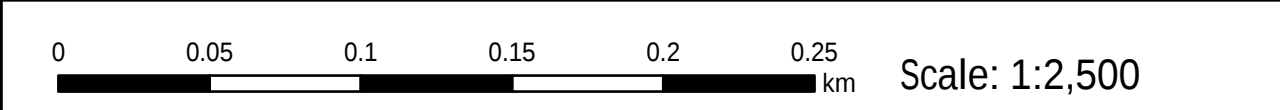

Outer Dowsing Offshore Wind 2.18 Onshore Crossing Plan DCO Application


Drawing No: PP1-ODOW-DEV-CS-PLN-0028

Drawing: 4 of 51

Page Size: A1

Rev No:	Date	Description	Drawn	Checked	Approved
1.0	14.03.2024	DCO Application Issue	SLR/ODOW	ODOW	ODOW
2.0	30.08.2024	Response to Rule 17 Letter Dated 31.07.2024	SLR/ODOW	ODOW	ODOW
3.0		Withdrawn	SLR/ODOW	ODOW	ODOW
4.0	27.11.2024	Additional data October 2024	SLR/ODOW	ODOW	ODOW
5.0	03.02.2025	UUX-178a and b added	SLR/ODOW	ODOW	ODOW

This document may only be used for the purpose for which it was commissioned and in accordance with the terms of engagement for that commission. Unauthorised use of this document in any form whatsoever is prohibited.

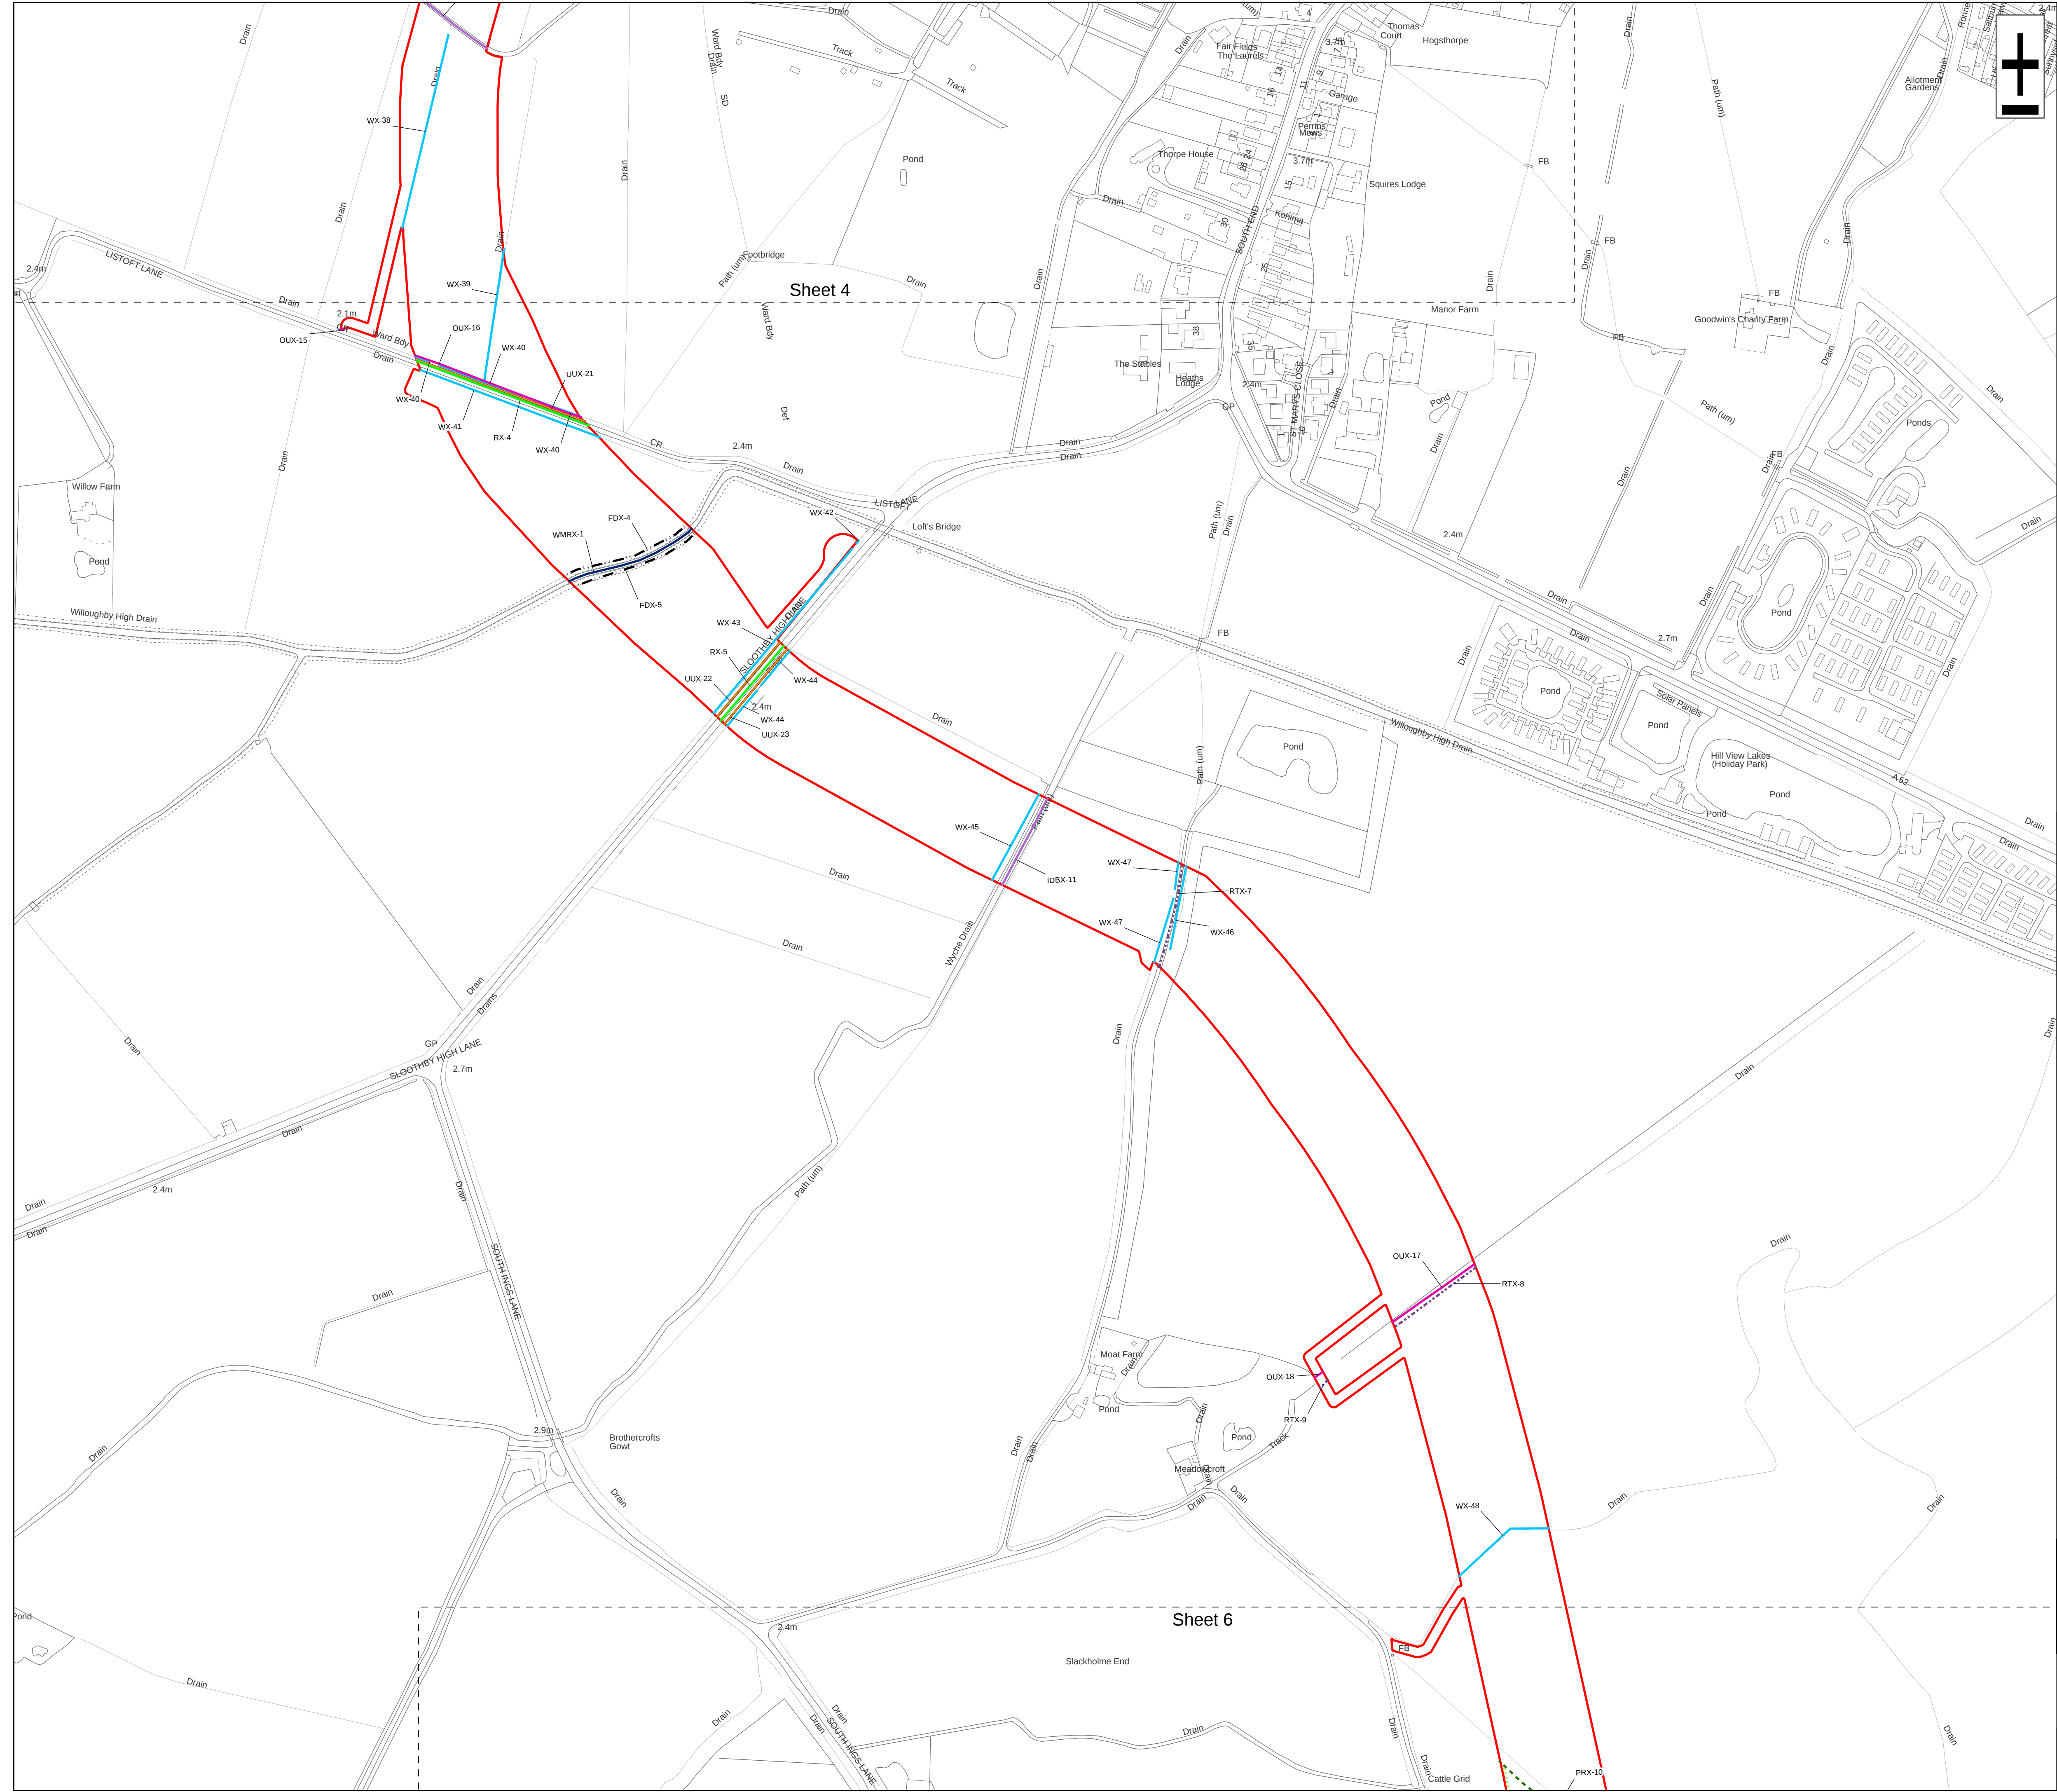

Legend

- Order Limits
- Environment Agency Flood Defence Crossing (FDX)
- Environment Agency Main River Crossing (WMRX)
- Ordinary Watercourse Crossing (WX)
- Internal Drainage Board Asset Crossing (IDBX)
- Local Road or Access Track Crossing (RTX)
- Overhead Utilities Crossing (OUX)
- Public Right of Way Crossing (PRX)
- Public Right of Way Diversion Crossing (PRDX)
- Main Road Crossing (RX)
- Underground Utilities Crossing (UUX)
- Sheet Extent

Source:

Contains Esri Community Maps Contributors, Esri UK, Esri, TomTom, Garmin, Foursquare, GeoTechnologies, Inc, METI/NASA, USGS, Esri UK, Esri, TomTom, Garmin, Foursquare, GeoTechnologies, Inc, METI/NASA, USGS.


Based upon the Ordnance Survey Map with the sanction of the controller of HM Stationery Office. Crown Copyright Reserved. © OS Licence No. 0100031673

Notes:

Status:


Application issue

Onshore Coordinate System
Datum: OSGB 1936
Spheroid: Airy 1830
Projection: British National Grid
Central Meridian: 2 W
Vertical Reference: Newlyn

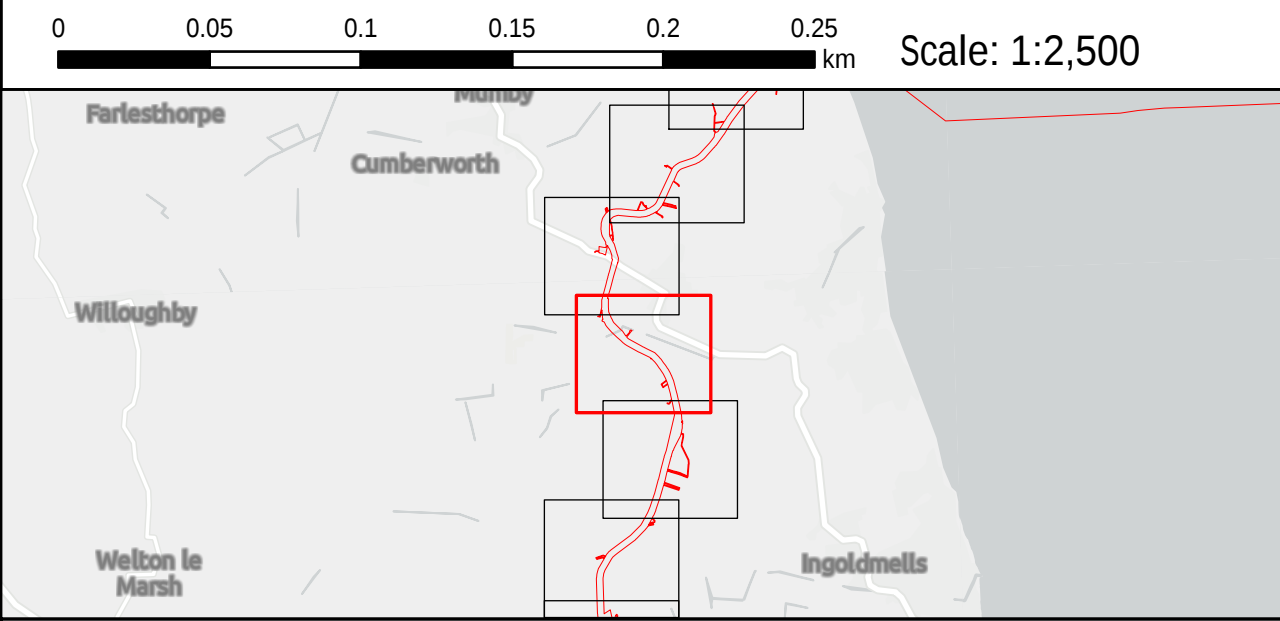

Outer Dowsing Offshore Wind 2.18 Onshore Crossing Plan DCO Application

Drawing No: PP1-ODOW-DEV-CS-PLN-0028					
Drawing: 5 of 51			Page Size: A1		
Rev No:	Date	Description	Drawn	Checked	Approved
1.0	14.03.2024	DCO Application Issue	SLR/ODOW	ODOW	ODOW
2.0	30.08.2024	Response to Rule 17 Letter Dated 31.07.2024	SLR/ODOW	ODOW	ODOW
3.0		Withdrawn	SLR/ODOW	ODOW	ODOW
4.0	27.11.2024	Additional data October 2024	SLR/ODOW	ODOW	ODOW
5.0	03.02.2025	UUX-178a and b added	SLR/ODOW	ODOW	ODOW
This document may only be used for the purpose for which it was commissioned and in accordance with the terms of engagement for that commission. Unauthorised use of this document in any form whatsoever is prohibited.					

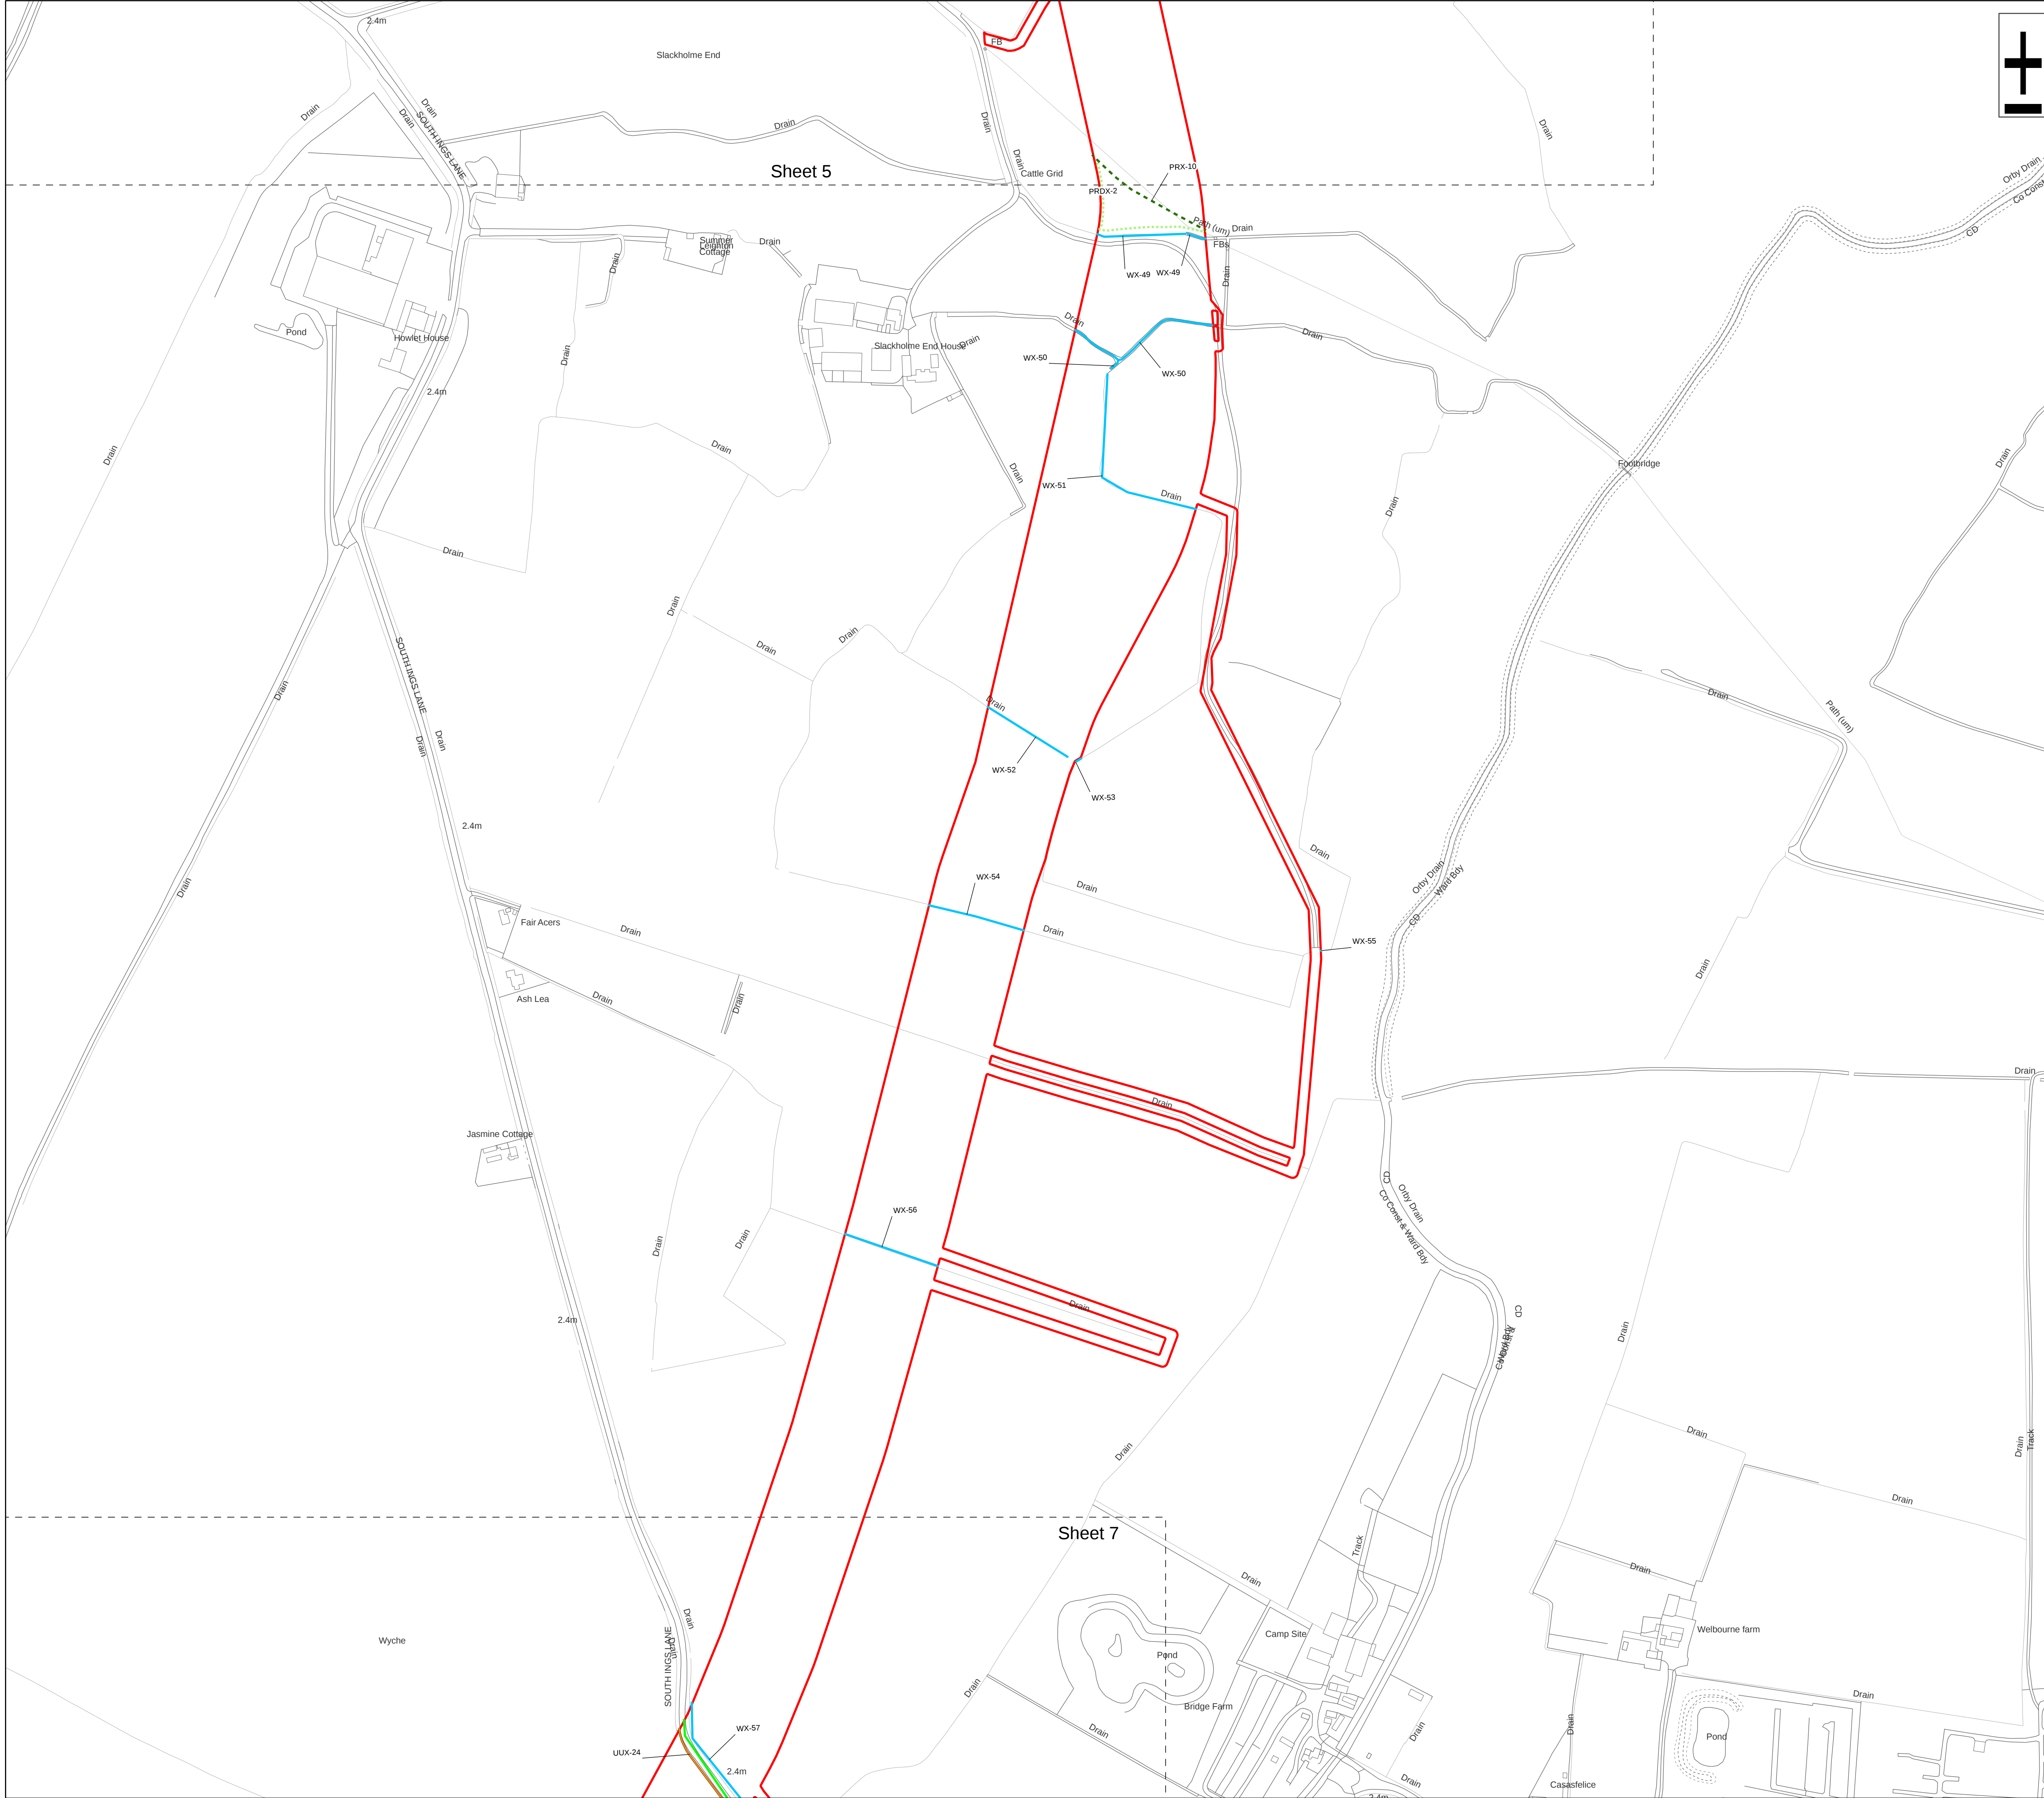

Legend

- Order Limits
- Ordinary Watercourse Crossing (WX)
- Public Right of Way Crossing (PRX)
- Public Right of Way Diversion Crossing (PRDX)
- Main Road Crossing (RX)
- Underground Utilities Crossing (UUX)
- Sheet Extent

Source:

Contains Esri Community Maps Contributors, Esri UK, Esri, TomTom, Garmin, Foursquare, GeoTechnologies, Inc, METI/NASA, USGS, Esri UK, Esri, TomTom, Garmin, Foursquare, GeoTechnologies, Inc, METI/NASA, USGS.

Based upon the Ordnance Survey Map with the sanction of the controller of HM Stationery Office. Crown Copyright Reserved. © OS Licence No. 0100031673

Notes:

Status: Application issue

Onshore Coordinate System

Datum: OSGB 1936

Spheroid: Airy 1830

Projection: British National Grid

Central Meridian: 2 W

Vertical Reference: Newlyn

00.050.10.150.20.25

km

Scale: 1:2,500

Outer Dowsing Offshore Wind 2.18 Onshore Crossing Plan DCO Application


Drawing No: PP1-ODOW-DEV-CS-PLN-0028

Drawing: 6 of 51

Page Size: A1

Rev No:	Date	Description	Drawn	Checked	Approved
1.0	14.03.2024	DCO Application Issue	SLR/ODOW	ODOW	ODOW
2.0	30.08.2024	Response to Rule 17 Letter Dated 31.07.2024	SLR/ODOW	ODOW	ODOW
3.0		Withdrawn	SLR/ODOW	ODOW	ODOW
4.0	27.11.2024	Additional data October 2024	SLR/ODOW	ODOW	ODOW
5.0	03.02.2025	UUX-178a and b added	SLR/ODOW	ODOW	ODOW

This document may only be used for the purpose for which it was commissioned and in accordance with the terms of engagement for that commission. Unauthorised use of this document in any form whatsoever is prohibited.


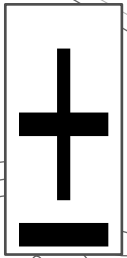


- Legend
- Order Limits
 - Ordinary Watercourse Crossing (WX)
 - Internal Drainage Board Asset Crossing (IDBX)
 - Local Road or Access Track Crossing (RTX)
 - Main Road Crossing (RX)
 - Underground Utilities Crossing (UUX)
 - Sheet Extent

Source:
Contains Esri Community Maps Contributors, Esri UK, Esri, TomTom, Garmin, Foursquare, GeoTechnologies, Inc, METI/NASA, USGS, Esri UK, Esri, TomTom, Garmin, Foursquare, GeoTechnologies, Inc, METI/NASA, USGS.
Based upon the Ordnance Survey Map with the sanction of the controller of HM Stationery Office. Crown Copyright Reserved. © OS Licence No. 0100031673

Notes:	Status: Application issue
--------	------------------------------

Onshore Coordinate System
Datum: OSGB 1936
Spheroid: Airy 1830
Projection: British National Grid
Central Meridian: 2 W
Vertical Reference: Newlyn

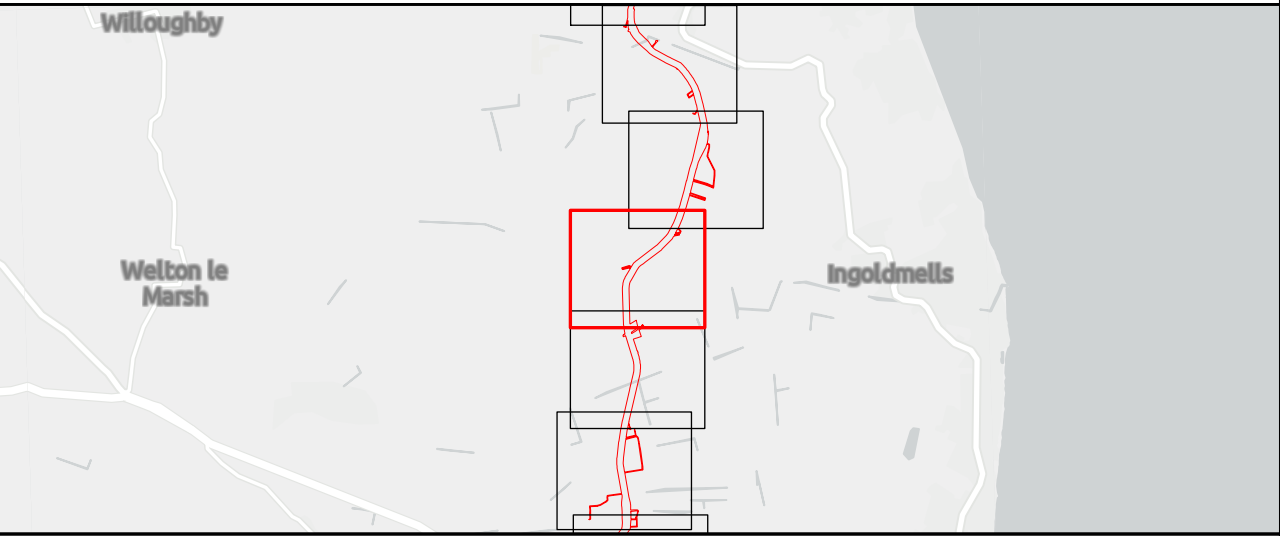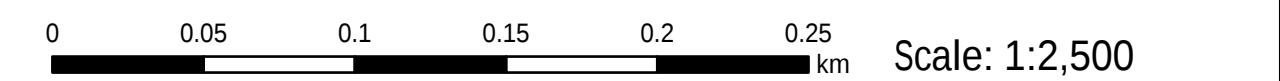


Outer Dowsing Offshore Wind 2.18 Onshore Crossing Plan DCO Application

Drawing No: PP1-ODOW-DEV-CS-PLN-0028

Drawing: 7 of 51			Page Size: A1		
Rev No:	Date	Description	Drawn	Checked	Approved
1.0	14.03.2024	DCO Application Issue	SLR/ODOW	ODOW	ODOW
2.0	30.08.2024	Response to Rule 17 Letter Dated 31.07.2024	SLR/ODOW	ODOW	ODOW
3.0		Withdrawn	SLR/ODOW	ODOW	ODOW
4.0	27.11.2024	Additional data October 2024	SLR/ODOW	ODOW	ODOW
5.0	03.02.2025	UUX-178a and b added	SLR/ODOW	ODOW	ODOW

This document may only be used for the purpose for which it was commissioned and in accordance with the terms of engagement for that commission. Unauthorised use of this document in any form whatsoever is prohibited.

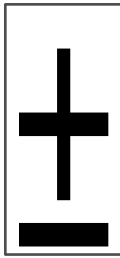



- Legend
- Order Limits
 - Ordinary Watercourse Crossing (WX)
 - Internal Drainage Board Asset Crossing (IDBX)
 - Local Road or Access Track Crossing (RTX)
 - Overhead Utilities Crossing (OUX)
 - Main Road Crossing (RX)
 - Underground Utilities Crossing (UUX)
 - Sheet Extent

Source:
Contains Esri Community Maps Contributors, Esri UK, Esri, TomTom, Garmin, Foursquare, GeoTechnologies, Inc, METI/NASA, USGS, Esri UK, Esri, TomTom, Garmin, Foursquare, GeoTechnologies, Inc, METI/NASA, USGS.
Based upon the Ordnance Survey Map with the sanction of the controller of HM Stationery Office. Crown Copyright Reserved. © OS Licence No. 0100031673

Notes:

Status:
Application issue

Onshore Coordinate System
Datum: OSGB 1936
Spheroid: Airy 1830
Projection: British National Grid
Central Meridian: 2 W
Vertical Reference: Newlyn

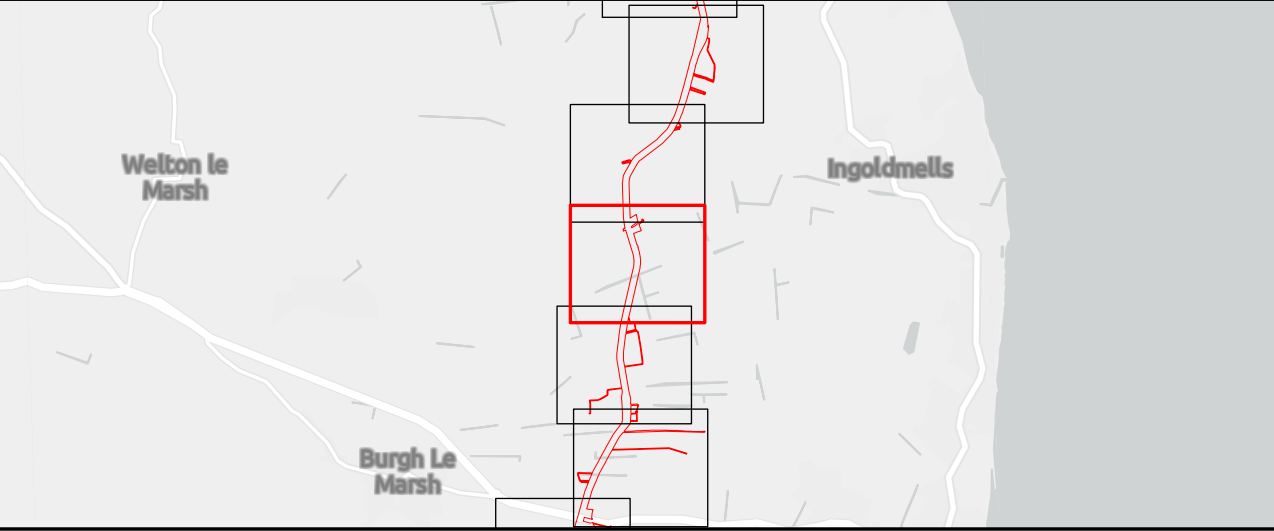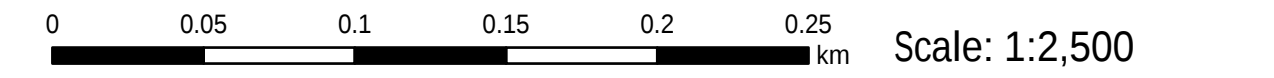


Outer Dowsing Offshore Wind 2.18 Onshore Crossing Plan DCO Application

Drawing No: PP1-ODOW-DEV-CS-PLN-0028

Drawing: 8 of 51			Page Size: A1		
Rev No:	Date	Description	Drawn	Checked	Approved
1.0	14.03.2024	DCO Application Issue	SLR/ODOW	ODOW	ODOW
2.0	30.08.2024	Response to Rule 17 Letter Dated 31.07.2024	SLR/ODOW	ODOW	ODOW
3.0		Withdrawn	SLR/ODOW	ODOW	ODOW
4.0	27.11.2024	Additional data October 2024	SLR/ODOW	ODOW	ODOW
5.0	03.02.2025	UUX-178a and b added	SLR/ODOW	ODOW	ODOW

This document may only be used for the purpose for which it was commissioned and in accordance with the terms of engagement for that commission. Unauthorised use of this document in any form whatsoever is prohibited.

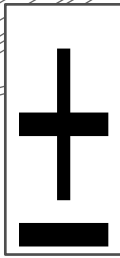



- Legend
- Order Limits
 - Ordinary Watercourse Crossing (WX)
 - Internal Drainage Board Asset Crossing (IDBX)
 - Local Road or Access Track Crossing (RTX)
 - Overhead Utilities Crossing (OUX)
 - Main Road Crossing (RX)
 - Underground Utilities Crossing (UUX)
 - Sheet Extent

Source:
Contains Esri Community Maps Contributors, Esri UK, Esri, TomTom, Garmin, Foursquare, GeoTechnologies, Inc, METI/NASA, USGS, Esri UK, Esri, TomTom, Garmin, Foursquare, GeoTechnologies, Inc, METI/NASA, USGS.
Based upon the Ordnance Survey Map with the sanction of the controller of HM Stationery Office. Crown Copyright Reserved. © OS Licence No. 0100031673

Notes:

Status:
Application issue


Onshore Coordinate System
Datum: OSGB 1936
Spheroid: Airy 1830
Projection: British National Grid
Central Meridian: 2 W
Vertical Reference: Newlyn

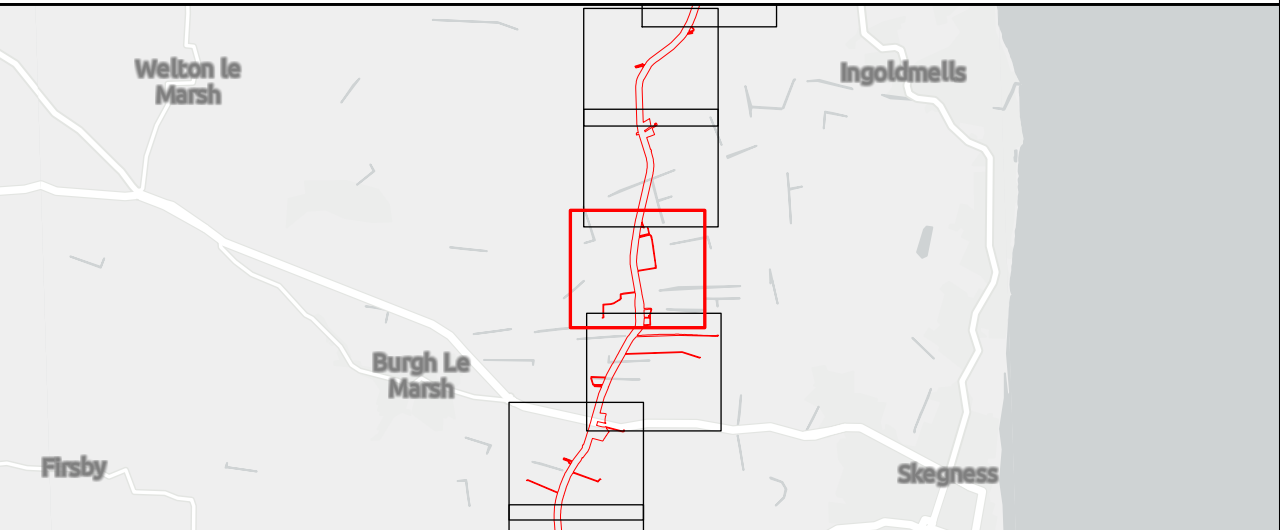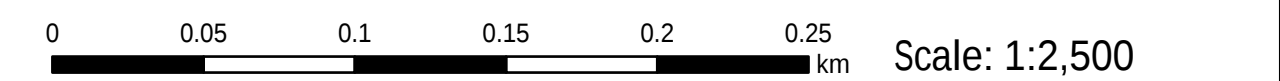

Outer Dowsing Offshore Wind 2.18 Onshore Crossing Plan DCO Application

Drawing No: PP1-ODOW-DEV-CS-PLN-0028					
Drawing: 9 of 51			Page Size: A1		
Rev No:	Date	Description	Drawn	Checked	Approved
1.0	14.03.2024	DCO Application Issue	SLR/ODOW	ODOW	ODOW
2.0	30.08.2024	Response to Rule 17 Letter Dated 31.07.2024	SLR/ODOW	ODOW	ODOW
3.0		Withdrawn	SLR/ODOW	ODOW	ODOW
4.0	27.11.2024	Additional data October 2024	SLR/ODOW	ODOW	ODOW
5.0	03.02.2025	UUX-178a and b added	SLR/ODOW	ODOW	ODOW

This document may only be used for the purpose for which it was commissioned and in accordance with the terms of engagement for that commission. Unauthorised use of this document in any form whatsoever is prohibited.

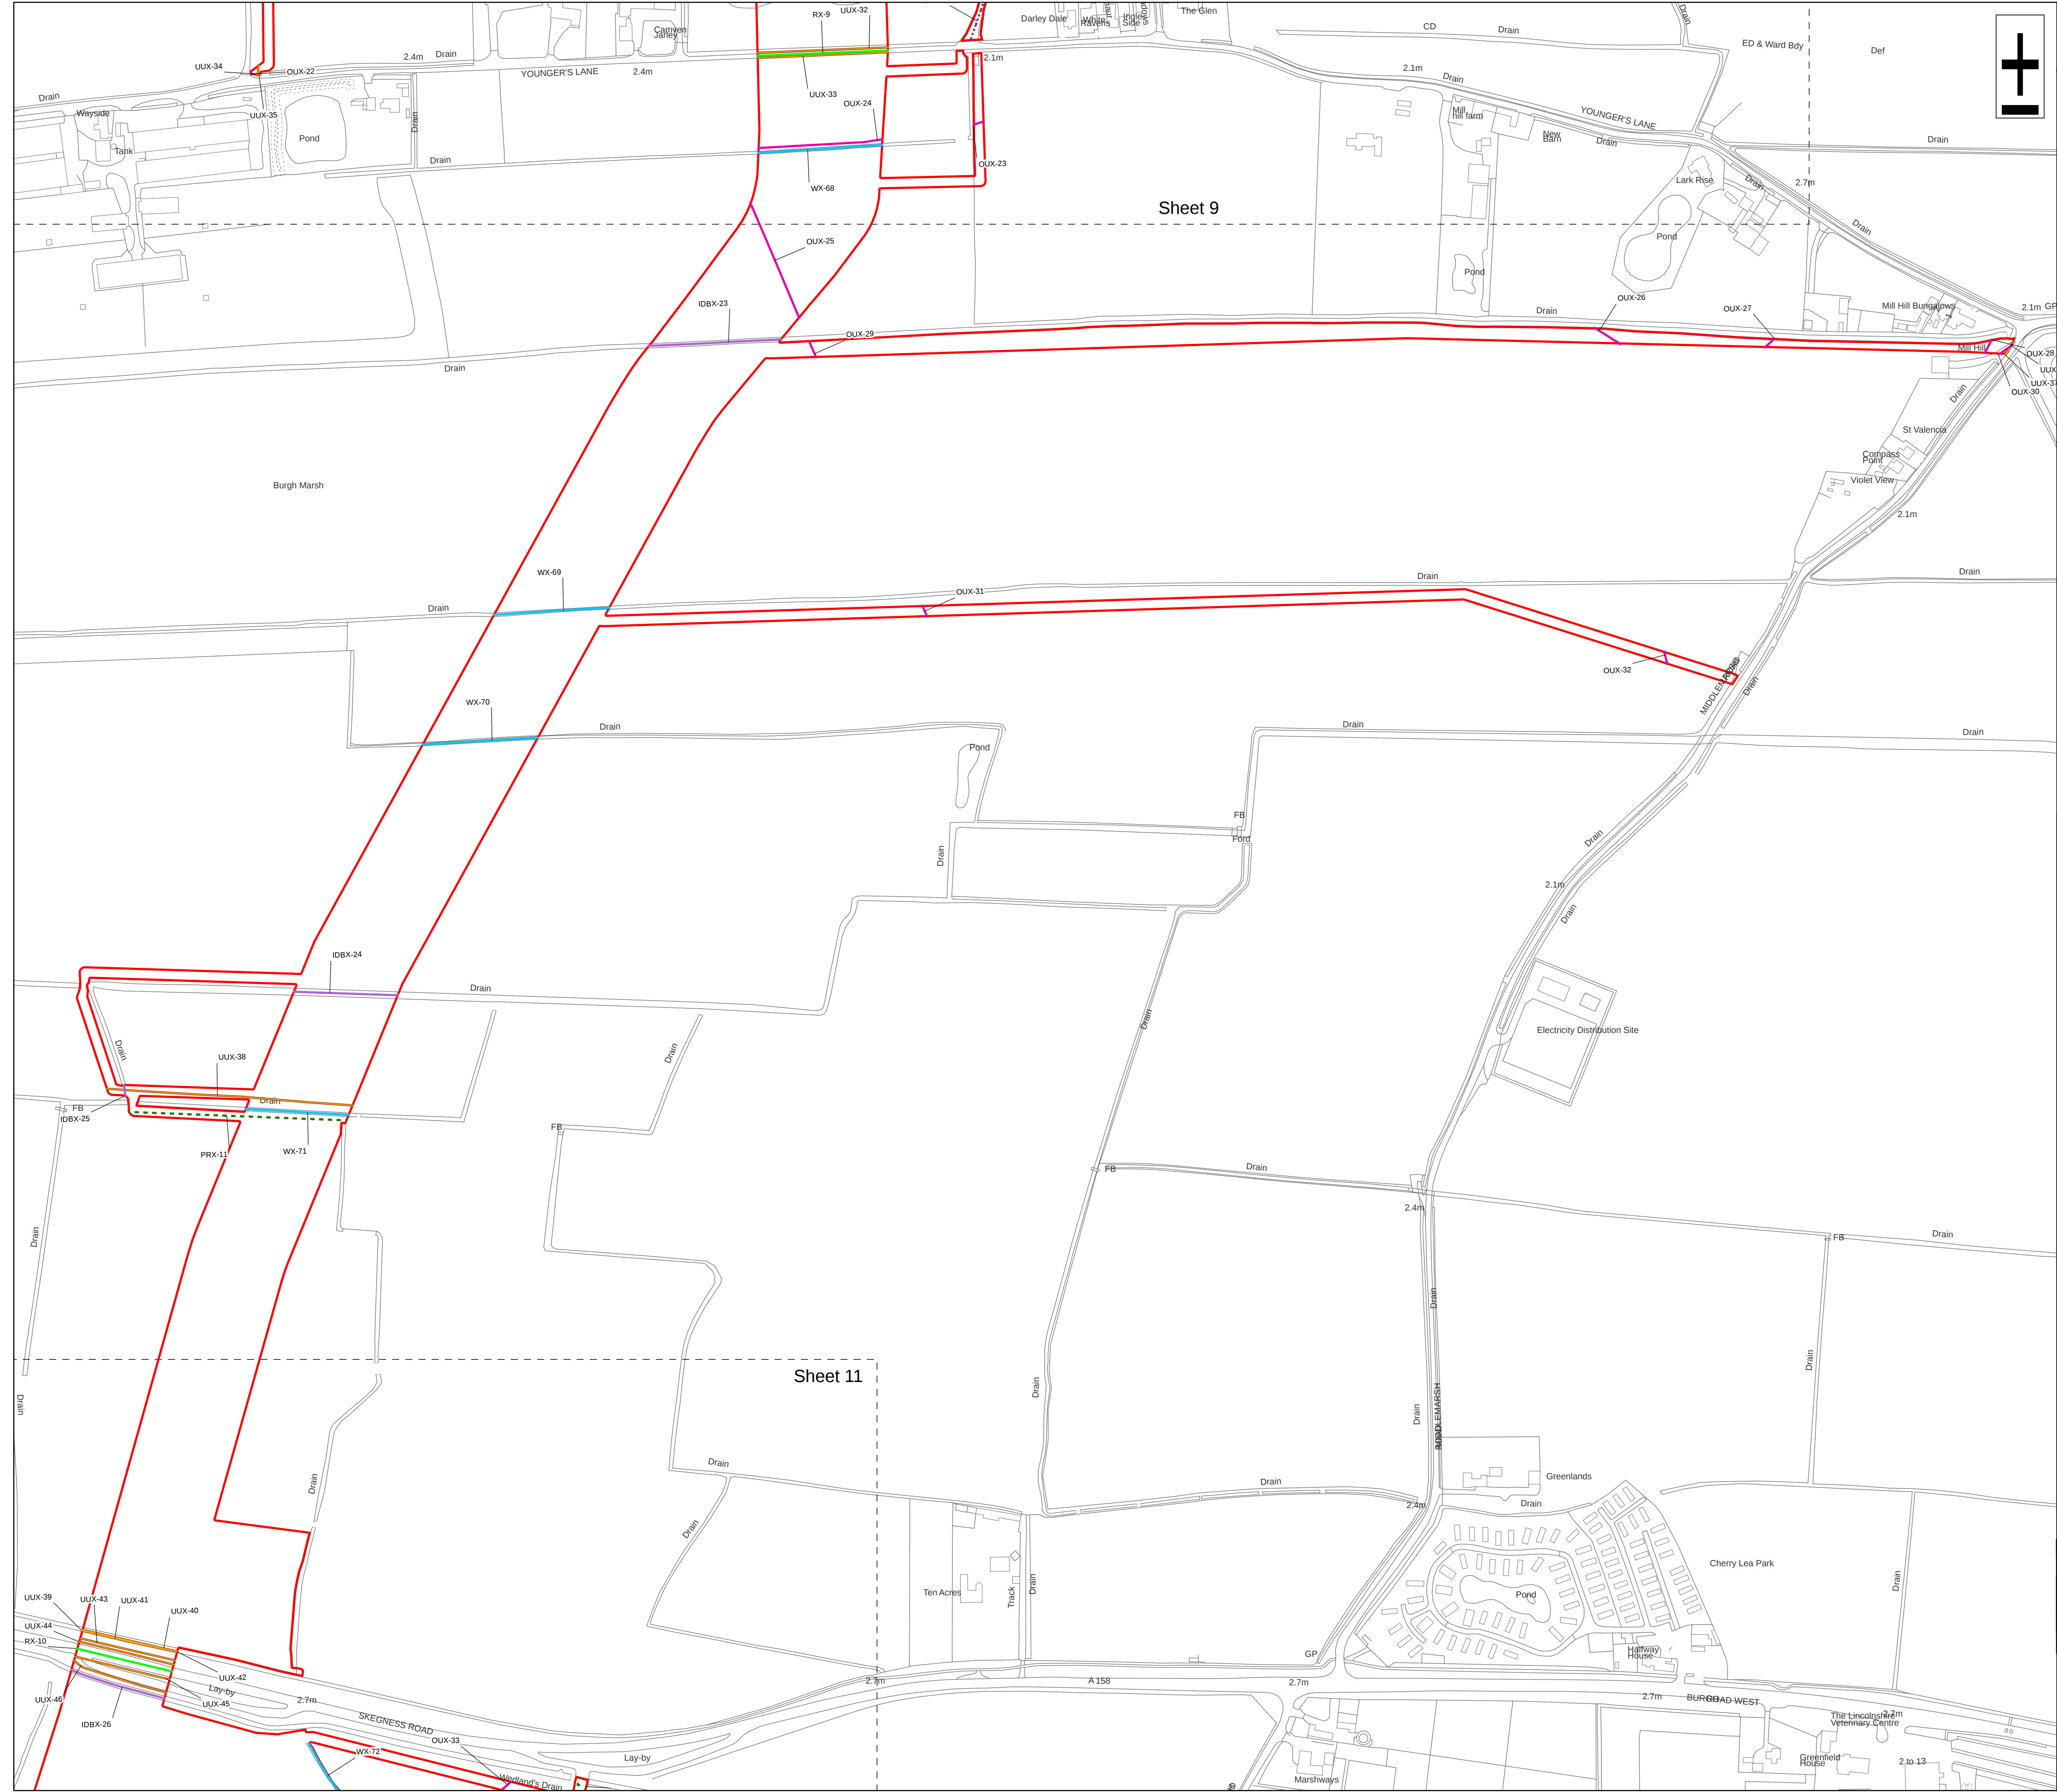

Legend

- Order Limits
- Ordinary Watercourse Crossing (WX)
- Internal Drainage Board Asset Crossing (IDBX)
- Local Road or Access Track Crossing (RTX)
- Overhead Utilities Crossing (OUX)
- Public Right of Way Crossing (PRX)
- Main Road Crossing (RX)
- Underground Utilities Crossing (UUX)
- Sheet Extent

Source:
Contains Esri Community Maps Contributors, Esri UK, Esri, TomTom, Garmin, Foursquare, GeoTechnologies, Inc, METI/NASA, USGS, Esri UK, Esri, TomTom, Garmin, Foursquare, GeoTechnologies, Inc, METI/NASA, USGS.
Based upon the Ordnance Survey Map with the sanction of the controller of HM Stationery Office. Crown Copyright Reserved. © OS Licence No. 0100031673

Notes:	Status: Application issue
--------	------------------------------

Onshore Coordinate System
Datum: OSGB 1936
Spheroid: Airy 1830
Projection: British National Grid
Central Meridian: 2 W
Vertical Reference: Newlyn


0 0.05 0.1 0.15 0.2 0.25 km Scale: 1:2,500

Outer Dowsing Offshore Wind 2.18 Onshore Crossing Plan DCO Application

Drawing No: PP1-ODOW-DEV-CS-PLN-0028

Drawing: 10 of 51			Page Size: A1		
Rev No:	Date	Description	Drawn	Checked	Approved
1.0	14.03.2024	DCO Application Issue	SLR/ODOW	ODOW	ODOW
2.0	30.08.2024	Response to Rule 17 Letter Dated 31.07.2024	SLR/ODOW	ODOW	ODOW
3.0		Withdrawn	SLR/ODOW	ODOW	ODOW
4.0	27.11.2024	Additional data October 2024	SLR/ODOW	ODOW	ODOW
5.0	03.02.2025	UUX-178a and b added	SLR/ODOW	ODOW	ODOW

This document may only be used for the purpose for which it was commissioned and in accordance with the terms of engagement for that commission. Unauthorised use of this document in any form whatsoever is prohibited.

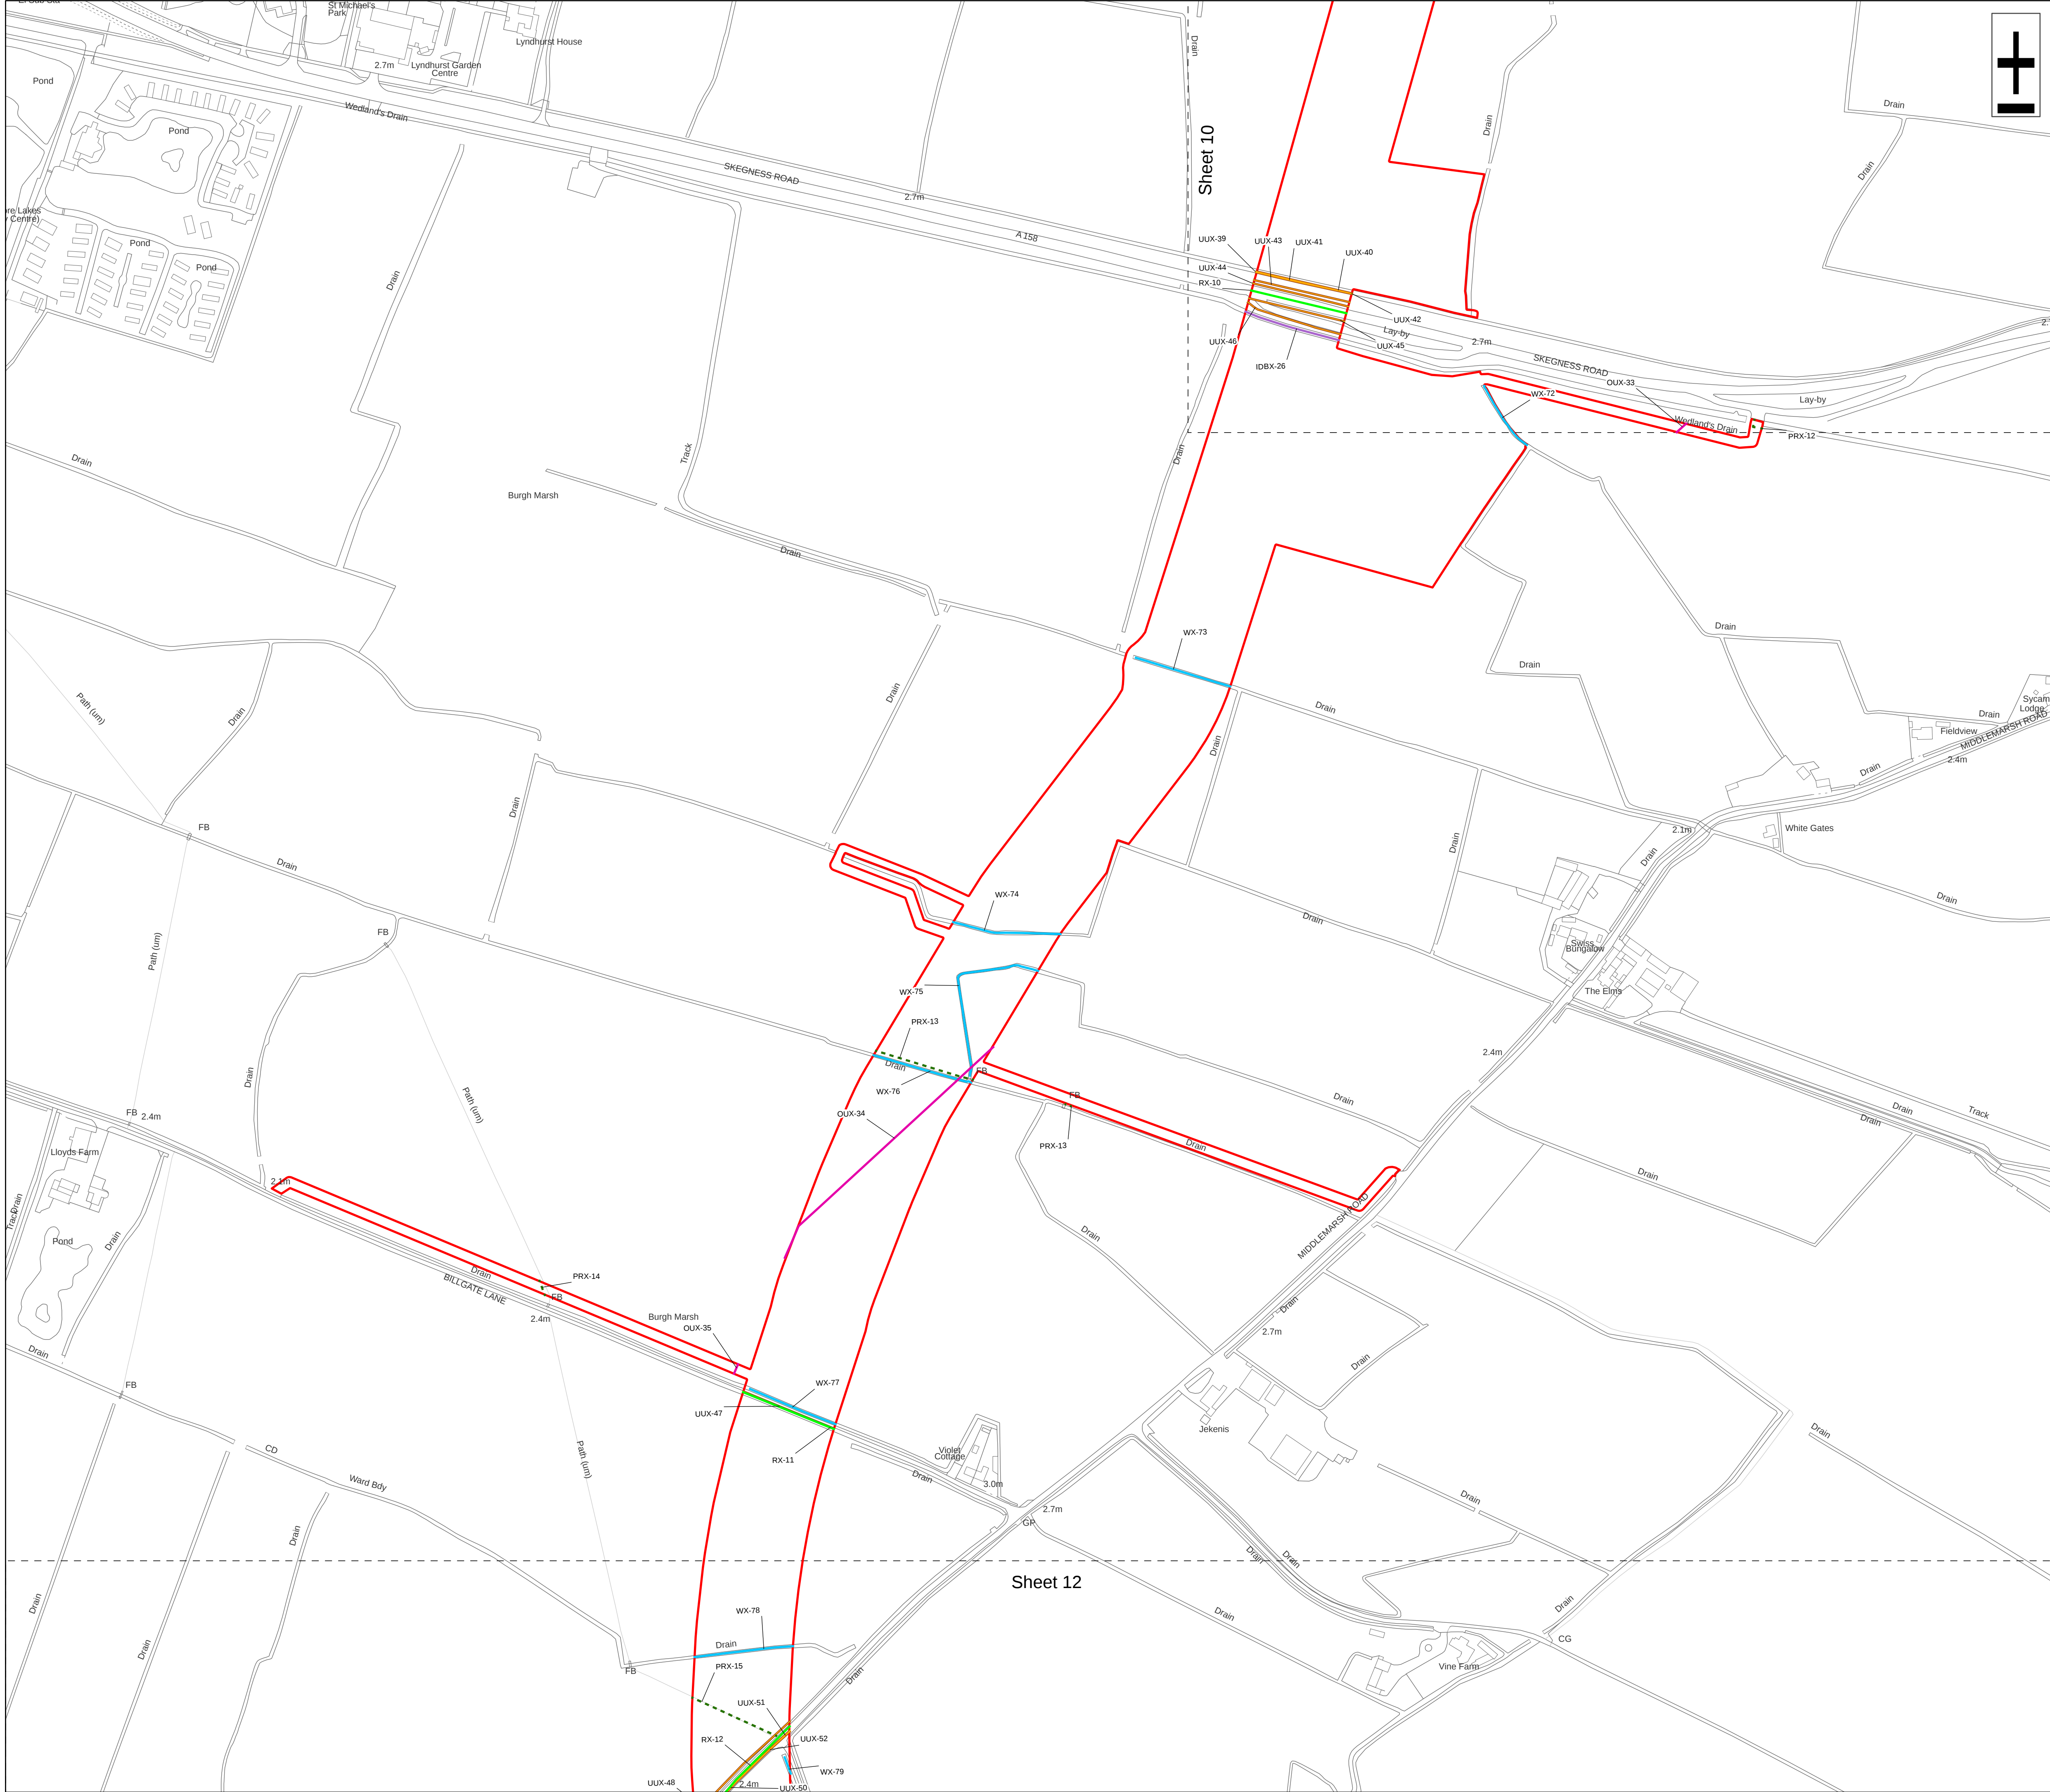

Legend

Order Limits

Ordinary Watercourse Crossing (WX)

Internal Drainage Board Asset Crossing (IDBX)

Overhead Utilities Crossing (OUX)

Public Right of Way Crossing (PRX)

Main Road Crossing (RX)



Underground Utilities Crossing (UUX)

Sheet Extent

Source:
Contains Esri Community Maps Contributors, Esri UK, Esri, TomTom, Garmin, Foursquare, GeoTechnologies, Inc, METI/NASA, USGS, Esri UK, Esri, TomTom, Garmin, Foursquare, GeoTechnologies, Inc, METI/NASA, USGS.
Based upon the Ordnance Survey Map with the sanction of the controller of HM Stationery Office. Crown Copyright Reserved. © OS Licence No. 0100031673


Notes:	Status: Application issue
--------	------------------------------

Onshore Coordinate System
Datum: OSGB 1936
Spheroid: Airy 1830
Projection: British National Grid
Central Meridian: 2 W
Vertical Reference: Newlyn

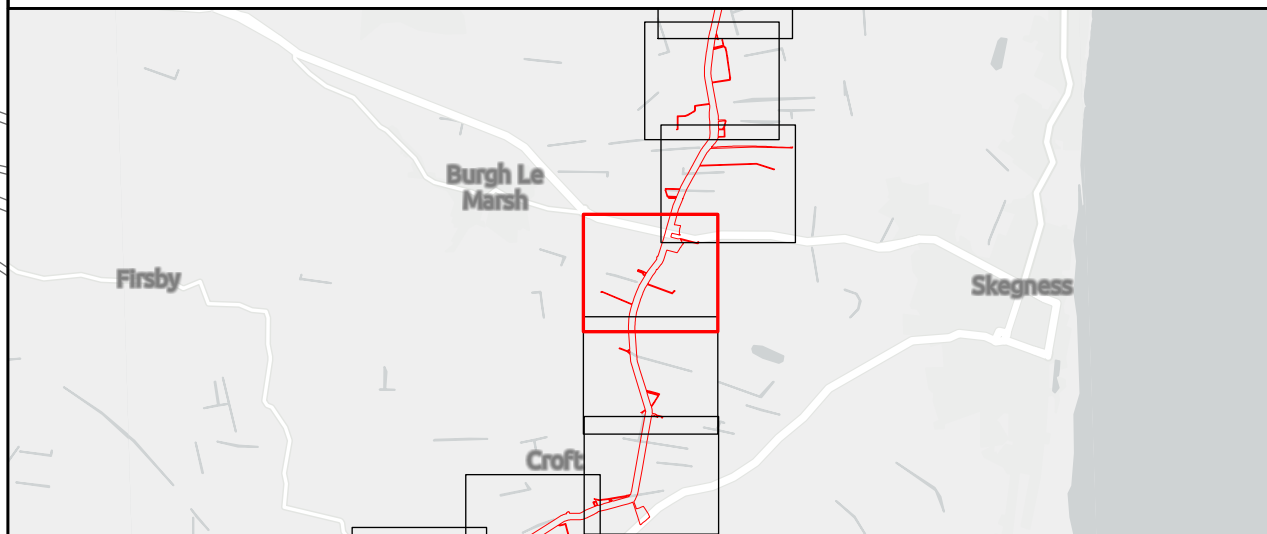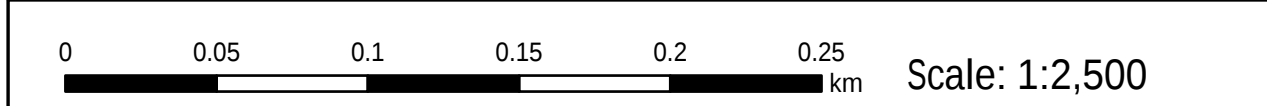

Outer Dowsing Offshore Wind 2.18 Onshore Crossing Plan DCO Application

Drawing No: PP1-ODOW-DEV-CS-PLN-0028					
Drawing: 11 of 51			Page Size: A1		
Rev No:	Date	Description	Drawn	Checked	Approved
1.0	14.03.2024	DCO Application Issue	SLR/ODOW	ODOW	ODOW
2.0	30.08.2024	Response to Rule 17 Letter Dated 31.07.2024	SLR/ODOW	ODOW	ODOW
3.0		Withdrawn	SLR/ODOW	ODOW	ODOW
4.0	27.11.2024	Additional data October 2024	SLR/ODOW	ODOW	ODOW
5.0	03.02.2025	UUX-178a and b added	SLR/ODOW	ODOW	ODOW
This document may only be used for the purpose for which it was commissioned and in accordance with the terms of engagement for that commission. Unauthorised use of this document in any form whatsoever is prohibited.					

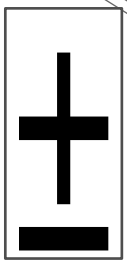



- Legend
- Order Limits
 - Ordinary Watercourse Crossing (WX)
 - Internal Drainage Board Asset Crossing (IDBX)
 - Local Road or Access Track Crossing (RTX)
 - Overhead Utilities Crossing (OUX)
 - Public Right of Way Crossing (PRX)
 - Main Road Crossing (RX)
 - Underground Utilities Crossing (UUX)
 - Sheet Extent

Source:
Contains Esri Community Maps Contributors, Esri UK, Esri, TomTom, Garmin, Foursquare, GeoTechnologies, Inc, METI/NASA, USGS, Esri UK, Esri, TomTom, Garmin, Foursquare, GeoTechnologies, Inc, METI/NASA, USGS.
Based upon the Ordnance Survey Map with the sanction of the controller of HM Stationery Office. Crown Copyright Reserved. © OS Licence No. 0100031673

Notes:

Status:
Application issue

Onshore Coordinate System
Datum: OSGB 1936
Spheroid: Airy 1830
Projection: British National Grid
Central Meridian: 2 W
Vertical Reference: Newlyn

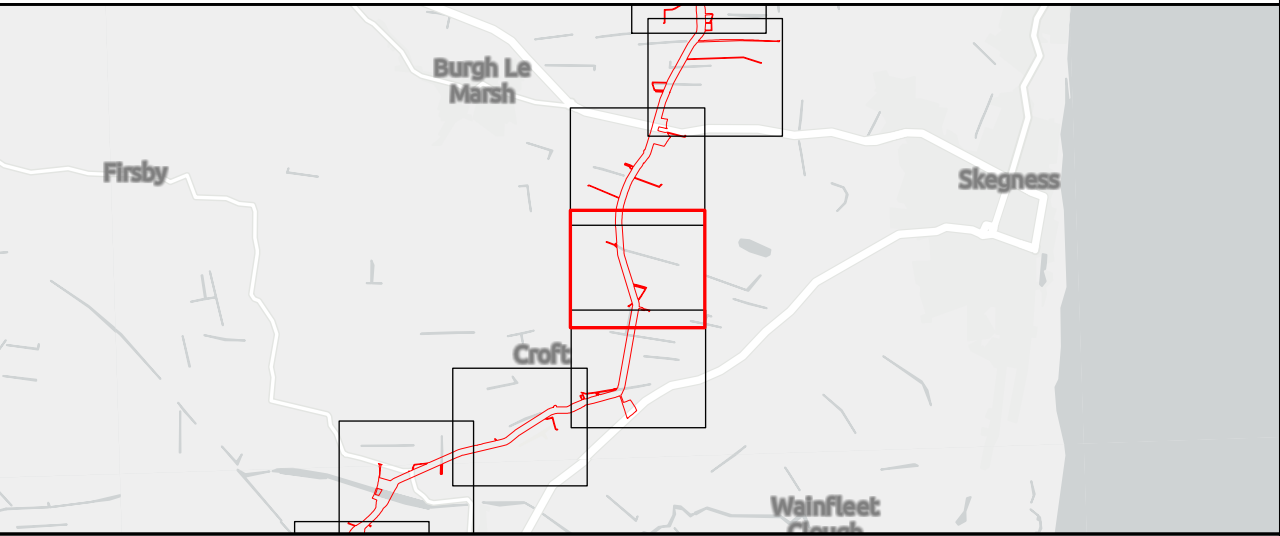
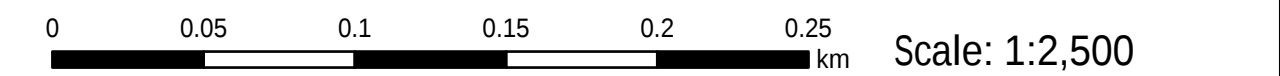


Outer Dowsing Offshore Wind 2.18 Onshore Crossing Plan DCO Application

Drawing No: PP1-ODOW-DEV-CS-PLN-0028

Drawing: 12 of 51			Page Size: A1		
Rev No:	Date	Description	Drawn	Checked	Approved
1.0	14.03.2024	DCO Application Issue	SLR/ODOW	ODOW	ODOW
2.0	30.08.2024	Response to Rule 17 Letter Dated 31.07.2024	SLR/ODOW	ODOW	ODOW
3.0		Withdrawn	SLR/ODOW	ODOW	ODOW
4.0	27.11.2024	Additional data October 2024	SLR/ODOW	ODOW	ODOW
5.0	03.02.2025	UUX-178a and b added	SLR/ODOW	ODOW	ODOW

This document may only be used for the purpose for which it was commissioned and in accordance with the terms of engagement for that commission. Unauthorised use of this document in any form whatsoever is prohibited.

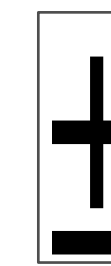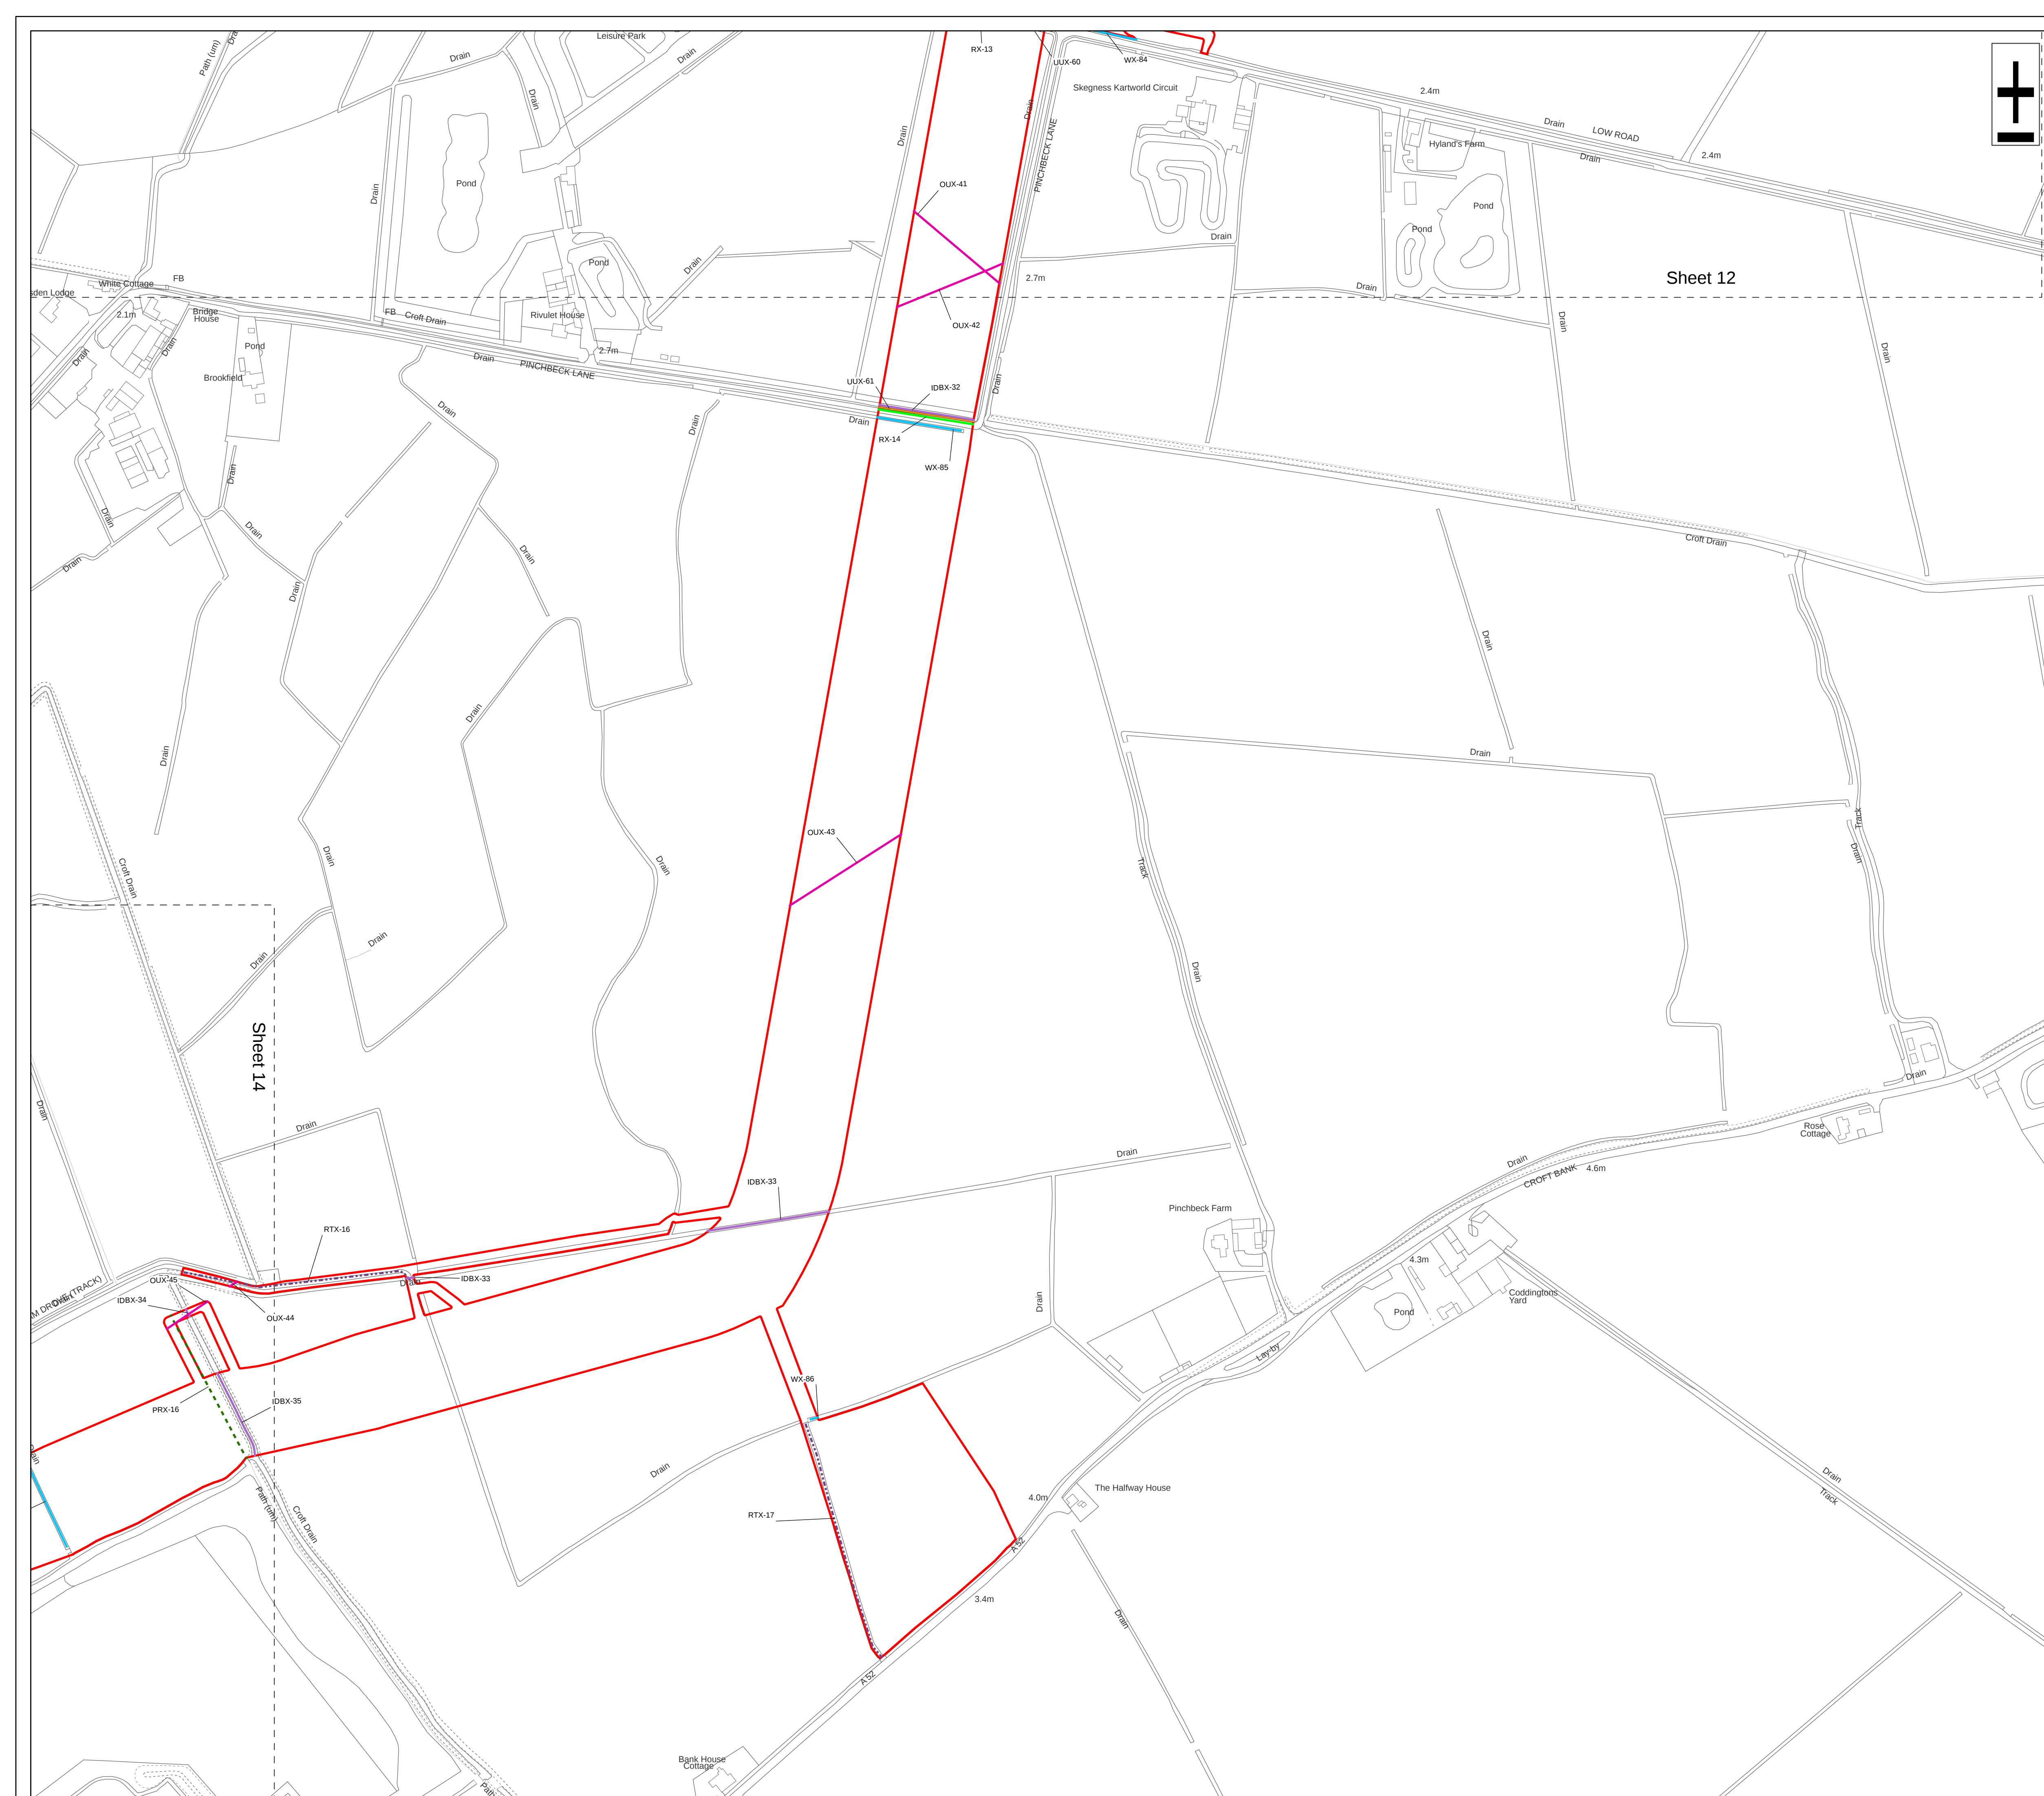

Legend

-  Order Limits
 Ordinary Watercourse Crossing (WX)
 Internal Drainage Board Asset Crossing (IDBX)
 Local Road or Access Track Crossing (RTX)
 Overhead Utilities Crossing (OUX)
 Public Right of Way Crossing (PRX)
 Main Road Crossing (RX)
 Underground Utilities Crossing (UUX)
 Sheet Extent

Source:

Contains Esri Community Maps Contributors, Esri UK, Esri, TomTom, Garmin, Foursquare, GeoTechnologies, Inc, METI/NASA, USGS, Esri UK, Esri, TomTom, Garmin, Foursquare, GeoTechnologies, Inc, METI/NASA, USGS.

Based upon the Ordnance Survey Map with the sanction of the controller of Her Majesty's Stationery Office. Crown Copyright Reserved. © OS Licence No. 0100031673

Notes:

Status:
Applica t on
issue

Onshore Coordinate System



Datum: OSGB 1936

Spheroid: Airy 1830

Projection: British National Grid

Central Meridian: 2 W

Vertical Reference: Newlyn

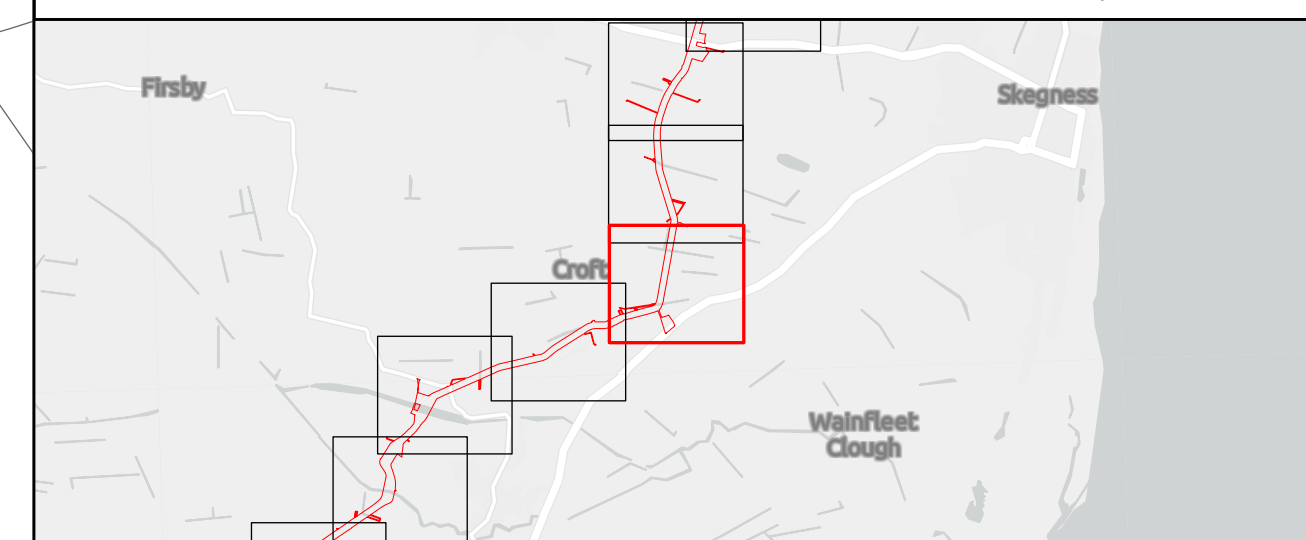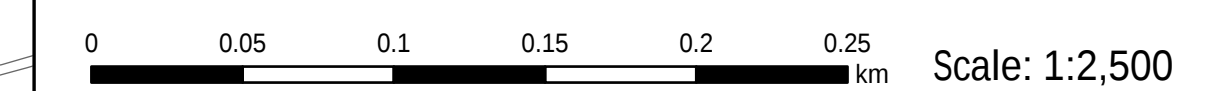


Outer Dowsing Offshore Wind 2.18 Onshore Crossing Plan DCO Application

Drawing No: PP1-ODOW-DEV-CS-PLN-0028

Drawing: 13 of 51			Page Size: A1		
Rev No:	Date	Description	Drawn	Checked	Approved
1.0	14.03.2024	DCO Application Issue	SLR/ODOW	ODOW	ODOW
2.0	30.08.2024	Response to Rule 17 Letter Dated 31.07.2024	SLR/ODOW	ODOW	ODOW
3.0		Withdrawn	SLR/ODOW	ODOW	ODOW
4.0	27.11.2024	Additonal date October 2024	SLR/ODOW	ODOW	ODOW
5.0	03.02.2025	UUX-178a and b added	SLR/ODOW	ODOW	ODOW

This document may only be used for the purpose for which it was commissioned and in accordance with the terms of engagement for that commission.
Unauthorised use of this document in any form whatsoever is prohibited.

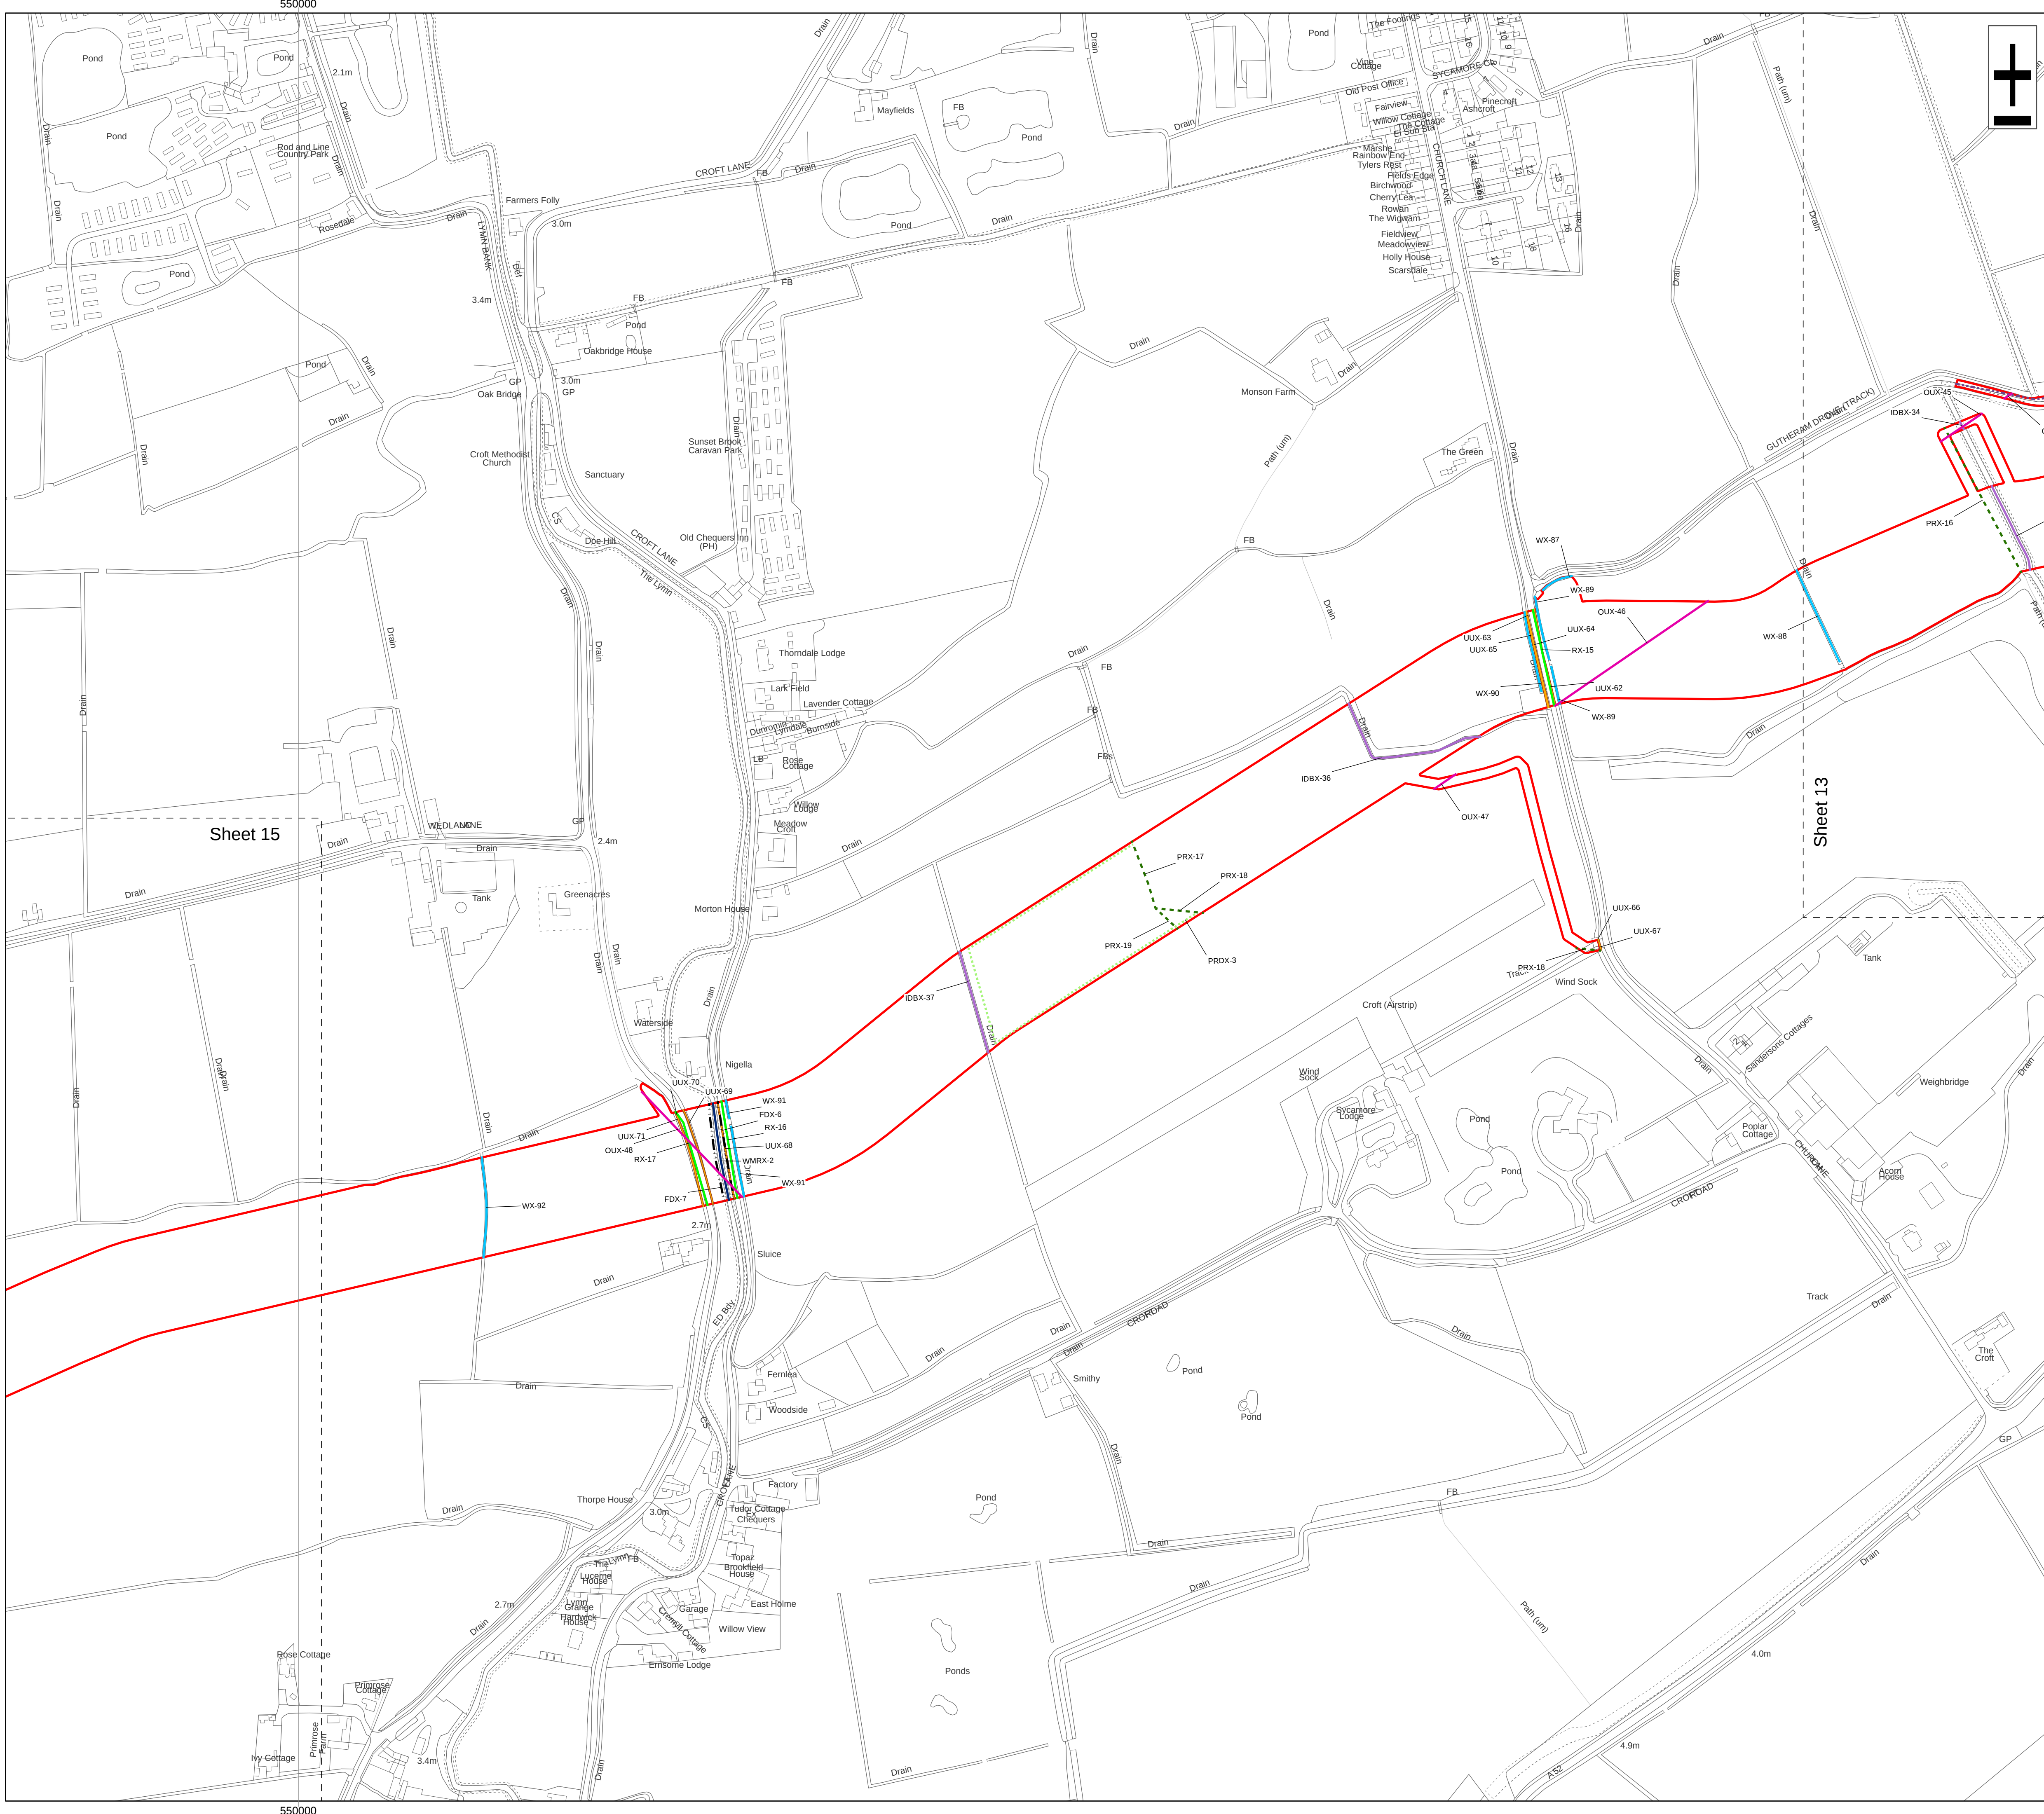

Legend

Order Limits

Environment Agency Flood Defence Crossing (FDX)

Environment Agency Main River Crossing (WMRX)

Ordinary Watercourse Crossing (WX)

Internal Drainage Board Asset Crossing (IDBX)

Local Road or Access Track Crossing (RTX)

Overhead Utilities Crossing (OUX)

Public Right of Way Crossing (PRX)

Public Right of Way Diversion Crossing (PRDX)

Main Road Crossing (RX)

Underground Utilities Crossing (UUX)

Sheet Extent

Source:

Contains Esri Community Maps Contributors, Esri UK, Esri, TomTom, Garmin, Foursquare, GeoTechnologies, Inc, METI/NASA, USGS, Esri UK, Esri, TomTom, Garmin, Foursquare, GeoTechnologies, Inc, METI/NASA, USGS.

Based upon the Ordnance Survey Map with the sanction of the controller of HM Stationery Office. Crown Copyright Reserved. © OS Licence No. 0100031673

Notes:

Status: Application issue

Onshore Coordinate System

Datum: OSGB 1936

Spheroid: Airy 1830

Projection: British National Grid

Central Meridian: 2 W

Vertical Reference: Newlyn

00.050.10.150.20.25

km

Scale: 1:2,500

Outer Dowsing Offshore Wind

2.18 Onshore Crossing Plan

DCO Application

Drawing No: PP1-ODOW-DEV-CS-PLN-0028


Drawing: 14 of 51

Page Size: A1

Rev No:	Date	Description	Drawn	Checked	Approved
1.0	14.03.2024	DCO Application Issue	SLR/ODOW	ODOW	ODOW
2.0	30.08.2024	Response to Rule 17 Letter Dated 31.07.2024	SLR/ODOW	ODOW	ODOW
3.0		Withdrawn	SLR/ODOW	ODOW	ODOW
4.0	27.11.2024	Additional data October 2024	SLR/ODOW	ODOW	ODOW
5.0	03.02.2025	UUX-178a and b added	SLR/ODOW	ODOW	ODOW

This document may only be used for the purpose for which it was commissioned and in accordance with the terms of engagement for that commission. Unauthorised use of this document in any form whatsoever is prohibited.

550000

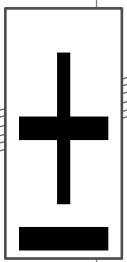

Legend

- Order Limits
- Environment Agency Flood Defence Crossing (FDX)
- Environment Agency Main River Crossing (WMRX)
- Ordinary Watercourse Crossing (WX)
- Internal Drainage Board Asset Crossing (IDBX)
- Local Road or Access Track Crossing (RTX)
- Rail Track Crossing (RWX)
- Overhead Utilities Crossing (OUX)
- Main Road Crossing (RX)
- Underground Utilities Crossing (UUX)
- Sheet Extent

Source:

Contains Esri Community Maps Contributors, Esri UK, Esri, TomTom, Garmin, Foursquare, GeoTechnologies, Inc, METI/NASA, USGS, Esri UK, Esri, TomTom, Garmin, Foursquare, GeoTechnologies, Inc, METI/NASA, USGS.

Based upon the Ordnance Survey Map with the sanction of the controller of HM Stationery Office. Crown Copyright Reserved. © OS Licence No. 0100031673

Notes:

Status:

Application issue

Onshore Coordinate System



Datum: OSGB 1936

Spheroid: Airy 1830

Projection: British National Grid

Central Meridian: 2 W

Vertical Reference: Newlyn

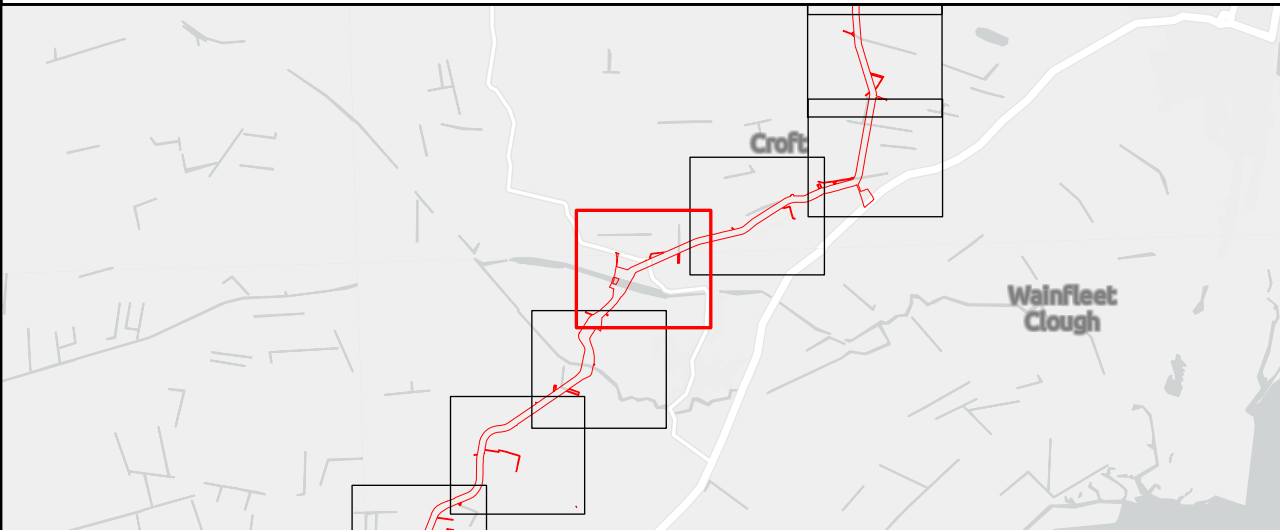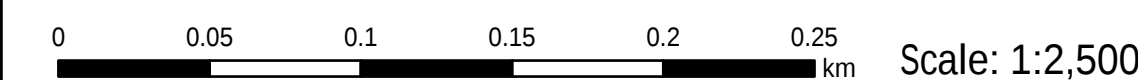


Outer Dowsing Offshore Wind
2.18 Onshore Crossing Plan
DCO Application

Drawing No: PP1-ODOW-DEV-CS-PLN-0028

Drawing: 15 of 51			Page Size: A1		
Rev No:	Date	Description	Drawn	Checked	Approved
1.0	14.03.2024	DCO Application Issue	SLR/ODOW	ODOW	ODOW
2.0	30.08.2024	Response to Rule 17 Letter Dated 31.07.2024	SLR/ODOW	ODOW	ODOW
3.0		Withdrawn	SLR/ODOW	ODOW	ODOW
4.0	27.11.2024	Additional data October 2024	SLR/ODOW	ODOW	ODOW
5.0	03.02.2025	UUX-178a and b added	SLR/ODOW	ODOW	ODOW

This document may only be used for the purpose for which it was commissioned and in accordance with the terms of engagement for that commission. Unauthorised use of this document in any form whatsoever is prohibited.

550000

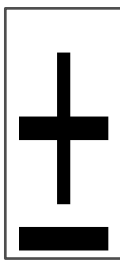



- Legend
- Order Limits
 - Environment Agency Flood Defence Crossing (FDX)
 - Environment Agency Main River Crossing (WMRX)
 - Ordinary Watercourse Crossing (WX)
 - Internal Drainage Board Asset Crossing (IDBX)
 - Rail Track Crossing (RWX)
 - Overhead Utilities Crossing (OUX)
 - Main Road Crossing (RX)
 - Underground Utilities Crossing (UUX)
 - Sheet Extent

Source:
Contains Esri Community Maps Contributors, Esri UK, Esri, TomTom, Garmin, Foursquare, GeoTechnologies, Inc, METI/NASA, USGS, Esri UK, Esri, TomTom, Garmin, Foursquare, GeoTechnologies, Inc, METI/NASA, USGS.
Based upon the Ordnance Survey Map with the sanction of the controller of HM Stationery Office. Crown Copyright Reserved. © OS Licence No. 0100031673

Notes:

Status:
Application issue

Onshore Coordinate System
Datum: OSGB 1936
Spheroid: Airy 1830
Projection: British National Grid
Central Meridian: 2 W
Vertical Reference: Newlyn

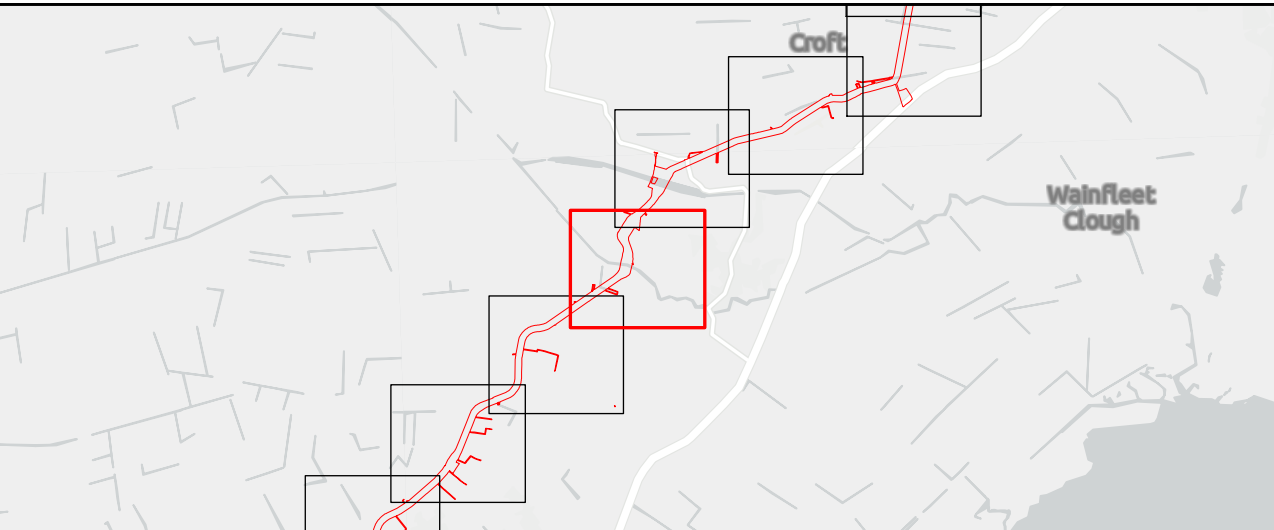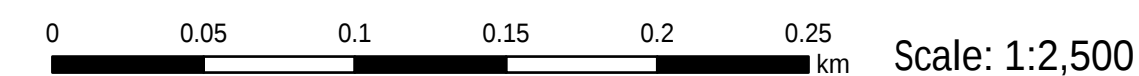


Outer Dowsing O f shore Wind 2.18 Onshore Crossing Plan DCO Application

Drawing No: PP1-ODOW-DEV-CS-PLN-0028

Drawing: 16 of 51			Page Size: A1		
Rev No:	Date	Description	Drawn	Checked	Approved
1.0	14.03.2024	DCO Application Issue	SLR/ODOW	ODOW	ODOW
2.0	30.08.2024	Response to Rule 17 Letter Dated 31.07.2024	SLR/ODOW	ODOW	ODOW
3.0		Withdrawn	SLR/ODOW	ODOW	ODOW
4.0	27.11.2024	Additional data October 2024	SLR/ODOW	ODOW	ODOW
5.0	03.02.2025	UUX-178a and b added	SLR/ODOW	ODOW	ODOW

This document may only be used for the purpose for which it was commissioned and in accordance with the terms of engagement for that commission. Unauthorised use of this document in any form whatsoever is prohibited.

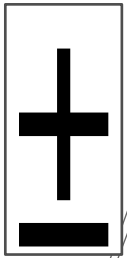

Legend

Order Limits

Ordinary Watercourse Crossing (WX)

Internal Drainage Board Asset Crossing (IDBX)

Local Road or Access Track Crossing (RTX)

Overhead Utilities Crossing (OUX)

Public Right of Way Crossing (PRX)



Main Road Crossing (RX)

Sheet Extent

Source:
Contains Esri Community Maps Contributors, Esri UK, Esri, TomTom, Garmin, Foursquare, GeoTechnologies, Inc, METI/NASA, USGS, Esri UK, Esri, TomTom, Garmin, Foursquare, GeoTechnologies, Inc, METI/NASA, USGS.
Based upon the Ordnance Survey Map with the sanction of the controller of HM Stationery Office. Crown Copyright Reserved. © OS Licence No. 0100031673

Notes:	Status: Application issue
--------	---------------------------------


Onshore Coordinate System
Datum: OSGB 1936
Spheroid: Airy 1830
Projection: British National Grid
Central Meridian: 2 W
Vertical Reference: Newlyn

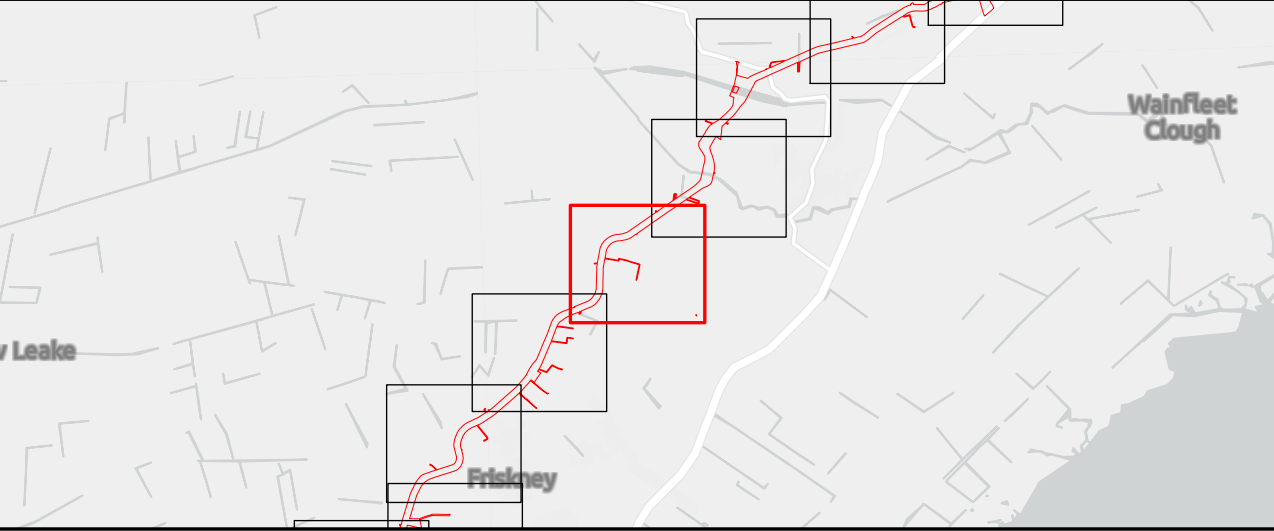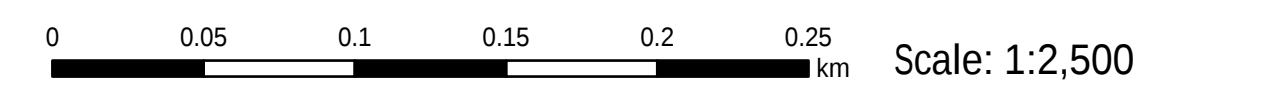

Outer Dowsing Offshore Wind 2.18 Onshore Crossing Plan DCO Application

Drawing No: PP1-ODOW-DEV-CS-PLN-0028			Drawing: 17 of 51			Page Size: A1		
Rev No:	Date	Description	Drawn	Checked	Approved			
1.0	14.03.2024	DCO Application Issue	SLR/ODOW	ODOW	ODOW			
2.0	30.08.2024	Response to Rule 17 Letter Dated 31.07.2024	SLR/ODOW	ODOW	ODOW			
3.0		Withdrawn	SLR/ODOW	ODOW	ODOW			
4.0	27.11.2024	Additional data October 2024	SLR/ODOW	ODOW	ODOW			
5.0	03.02.2025	UUX-178a and b added	SLR/ODOW	ODOW	ODOW			

This document may only be used for the purpose for which it was commissioned and in accordance with the terms of engagement for that commission. Unauthorised use of this document in any form whatsoever is prohibited.

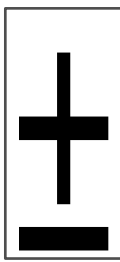



- Legend
- Order Limits
-
- Ordinary Watercourse Crossing (WX)

Source:
Contains Esri Community Maps Contributors, Esri UK, Esri, TomTom, Garmin, Foursquare, GeoTechnologies, Inc, METI/NASA, USGS, Esri UK, Esri, TomTom, Garmin, Foursquare, GeoTechnologies, Inc, METI/NASA, USGS.
Based upon the Ordnance Survey Map with the sanction of the controller of HM Stationery Office. Crown Copyright Reserved. © OS Licence No. 0100031673

Notes:

Status:
Application
issue

Onshore Coordinate System
Datum: OSGB 1936
Spheroid: Airy 1830
Projection: British National Grid
Central Meridian: 2 W
Vertical Reference: Newlyn

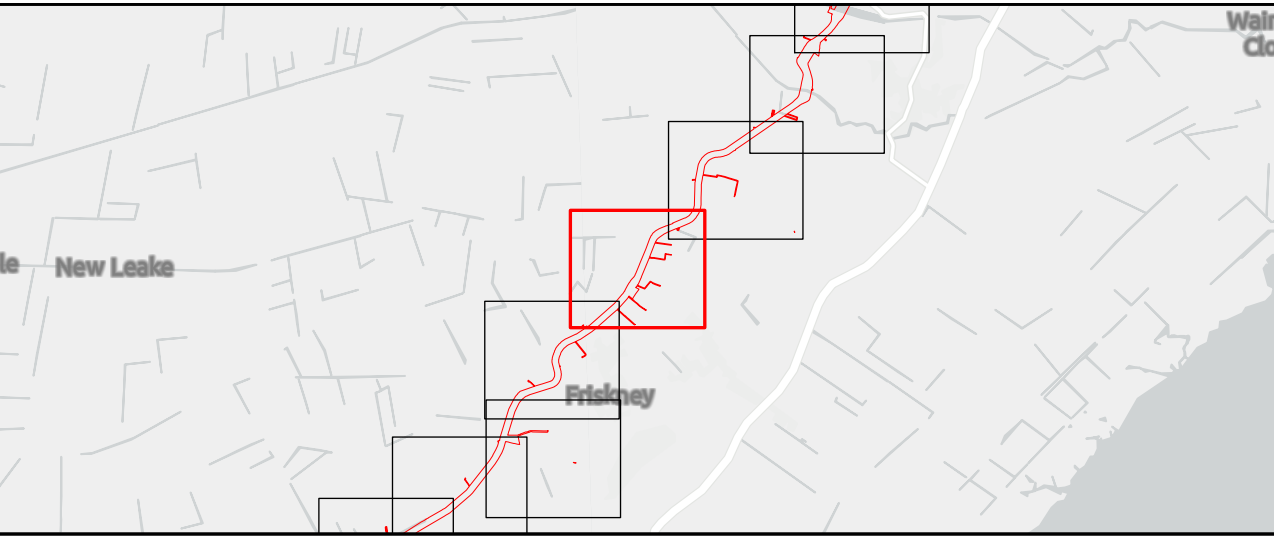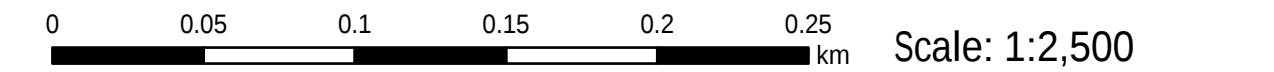

Outer Dowsing Offshore Wind
2.18 Onshore Crossing Plan
DCO Application

Drawing No: PP1-ODOW-DEV-CS-PLN-0028

Drawing: 18 of 51			Page Size: A1		
Rev No:	Date	Description	Drawn	Checked	Approved
1.0	14.03.2024	DCO Application Issue	SLR/ODOW	ODOW	ODOW
2.0	30.08.2024	Response to Rule 17 Letter Dated 31.07.2024	SLR/ODOW	ODOW	ODOW
3.0		Withdrawn	SLR/ODOW	ODOW	ODOW
4.0	27.11.2024	Additional data October 2024	SLR/ODOW	ODOW	ODOW
5.0	03.02.2025	UUX-178a and b added	SLR/ODOW	ODOW	ODOW

This document may only be used for the purpose for which it was commissioned and in accordance with the terms of engagement for that commission. Unauthorised use of this document in any form whatsoever is prohibited.

Legend

Order Limits

Ordinary Watercourse Crossing (WX)

Internal Drainage Board Asset Crossing (IDBX)

Overhead Utilities Crossing (OUX)

Main Road Crossing (RX)



Underground Utilities Crossing (UUX)

Sheet Extent

Source:
Contains Esri Community Maps Contributors, Esri UK, Esri, TomTom, Garmin, Foursquare, GeoTechnologies, Inc, METI/NASA, USGS, Esri UK, Esri, TomTom, Garmin, Foursquare, GeoTechnologies, Inc, METI/NASA, USGS.
Based upon the Ordnance Survey Map with the sanction of the controller of HM Stationery Office. Crown Copyright Reserved. © OS Licence No. 0100031673

Notes:	Status: Application issue
--------	------------------------------


Onshore Coordinate System
Datum: OSGB 1936
Spheroid: Airy 1830
Projection: British National Grid
Central Meridian: 2 W
Vertical Reference: Newlyn

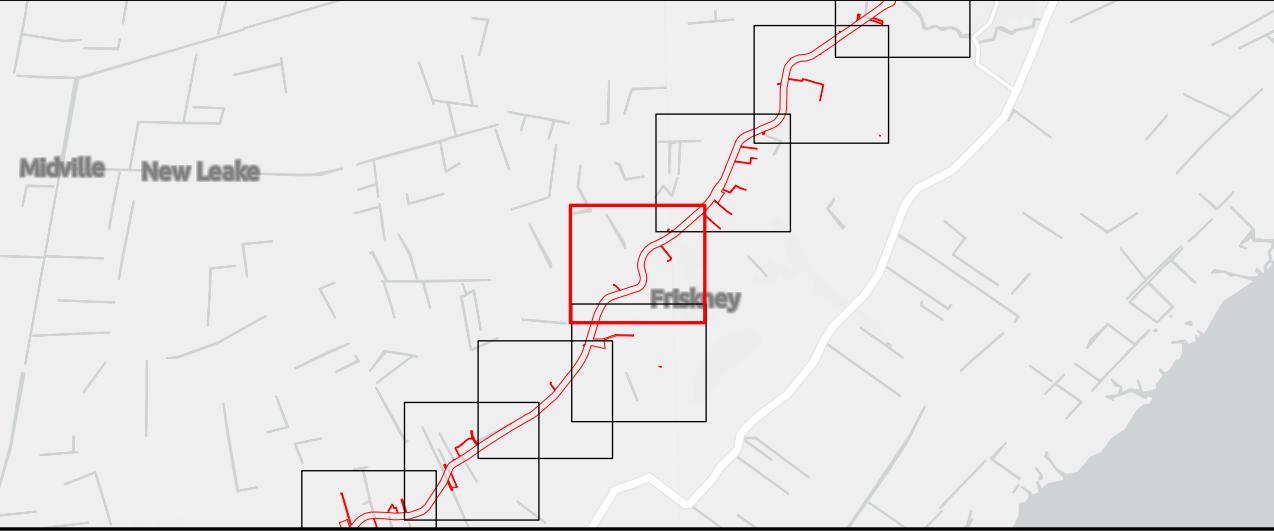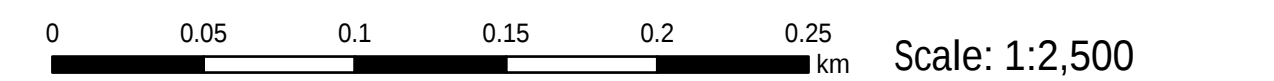

Outer Dowsing Offshore Wind
2.18 Onshore Crossing Plan
DCO Application

Drawing No: PP1-ODOW-DEV-CS-PLN-0028			Drawing: 19 of 51			Page Size: A1		
Rev No:	Date	Description	Drawn	Checked	Approved			
1.0	14.03.2024	DCO Application Issue	SLR/ODOW	ODOW	ODOW			
2.0	30.08.2024	Response to Rule 17 Letter Dated 31.07.2024	SLR/ODOW	ODOW	ODOW			
3.0		Withdrawn	SLR/ODOW	ODOW	ODOW			
4.0	27.11.2024	Additional data October 2024	SLR/ODOW	ODOW	ODOW			
5.0	03.02.2025	UUX-178a and b added	SLR/ODOW	ODOW	ODOW			

This document may only be used for the purpose for which it was commissioned and in accordance with the terms of engagement for that commission. Unauthorised use of this document in any form whatsoever is prohibited.

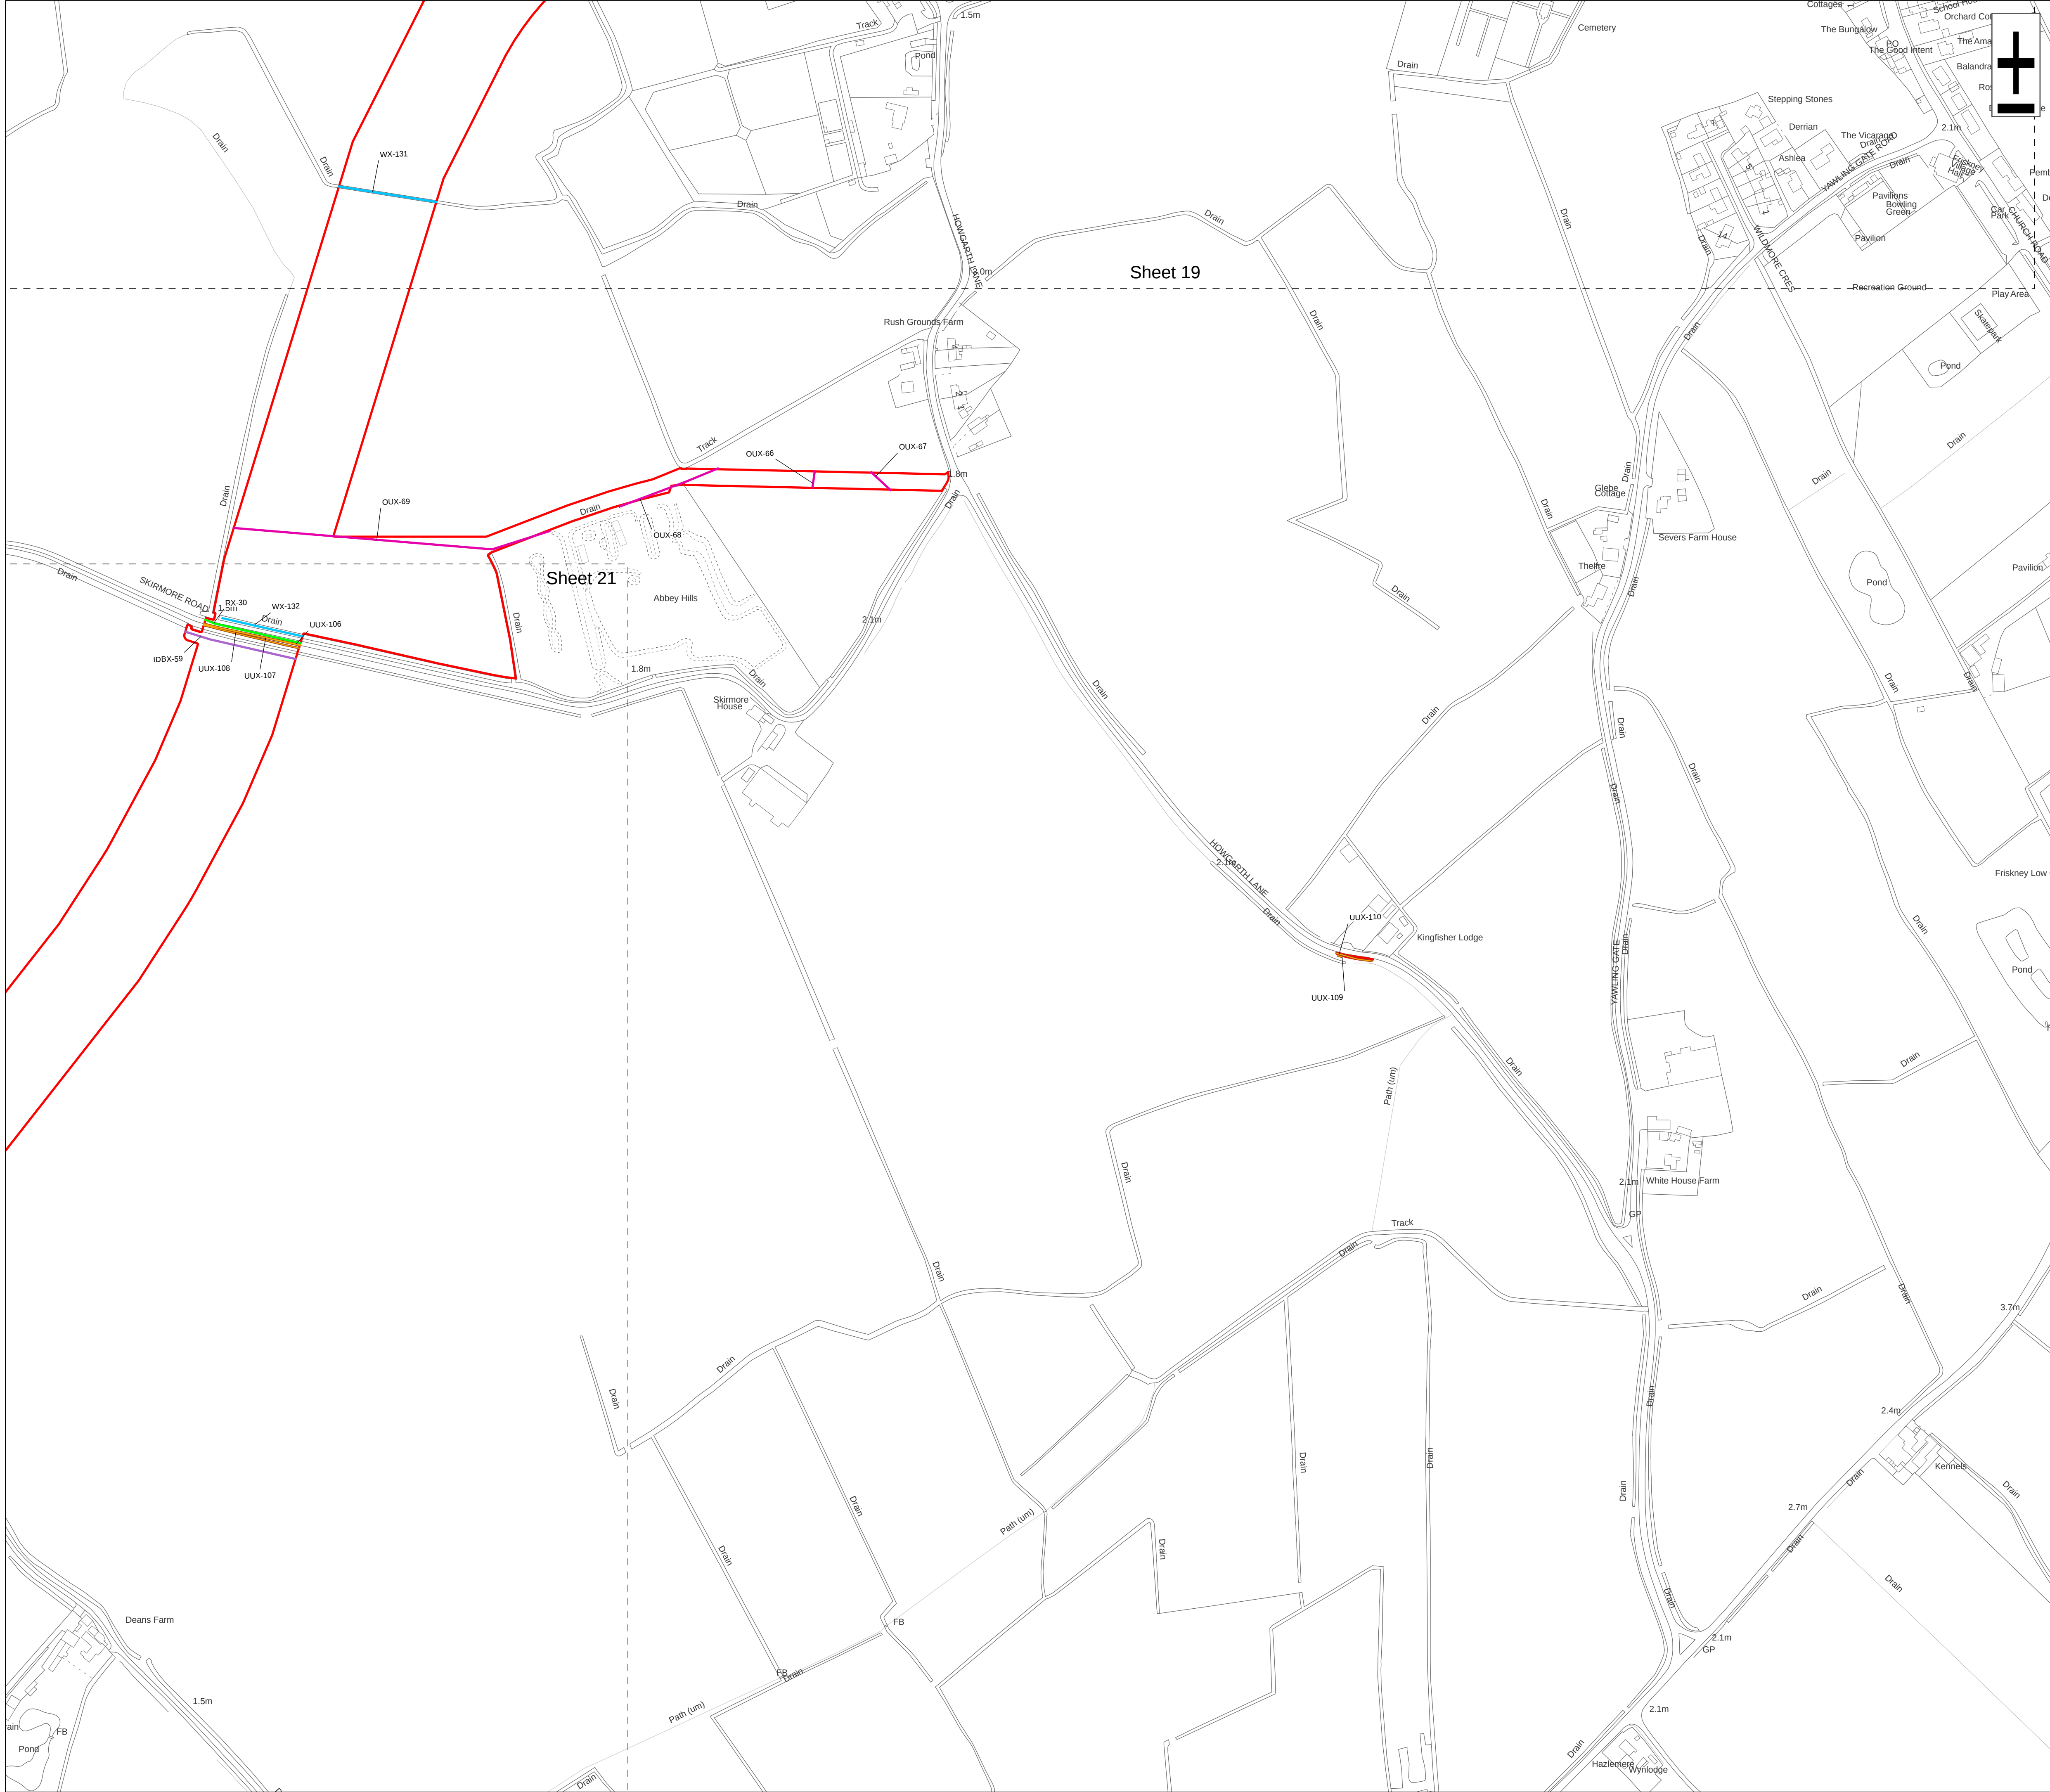

Legend

Order Limits

Ordinary Watercourse Crossing (WX)

Internal Drainage Board Asset Crossing (IDBX)

Overhead Utilities Crossing (OUX)

Main Road Crossing (RX)



Underground Utilities Crossing (UUX)

Sheet Extent

Source:
Contains Esri Community Maps Contributors, Esri UK, Esri, TomTom, Garmin, Foursquare, GeoTechnologies, Inc, METI/NASA, USGS, Esri UK, Esri, TomTom, Garmin, Foursquare, GeoTechnologies, Inc, METI/NASA, USGS.
Based upon the Ordnance Survey Map with the sanction of the controller of HM Stationery Office. Crown Copyright Reserved. © OS Licence No. 0100031673


Notes:	Status: Application issue
--------	------------------------------

Onshore Coordinate System
Datum: OSGB 1936
Spheroid: Airy 1830
Projection: British National Grid
Central Meridian: 2 W
Vertical Reference: Newlyn

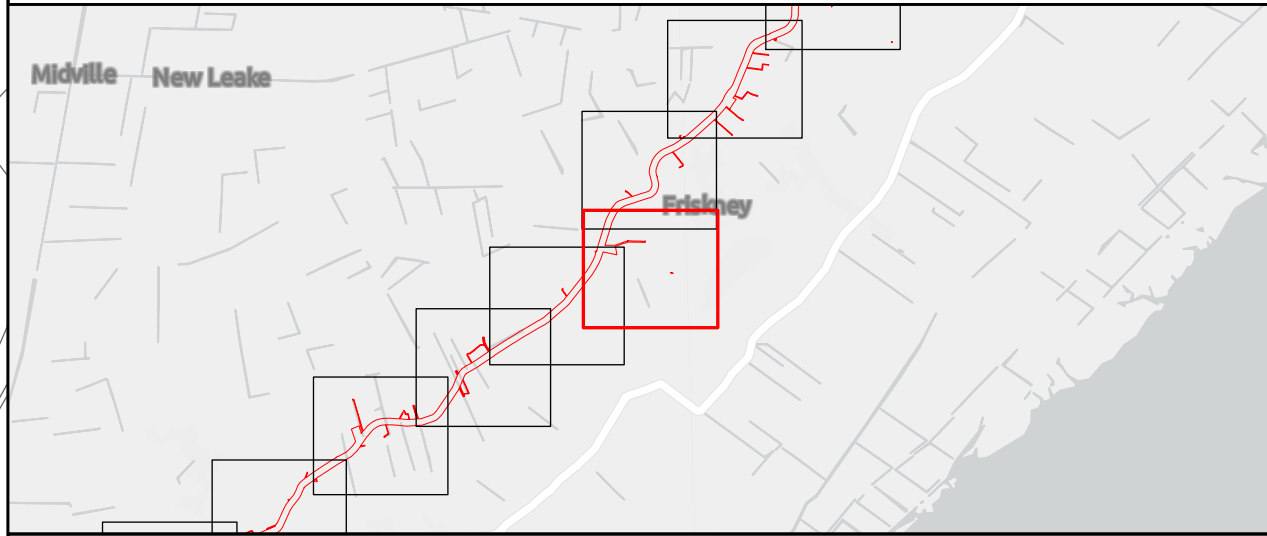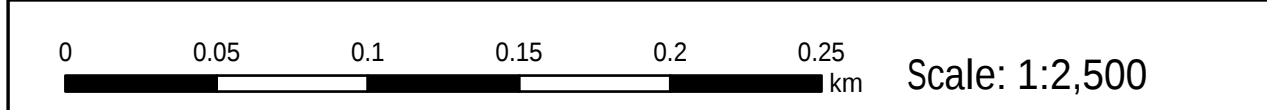

Outer Dowsing Offshore Wind 2.18 Onshore Crossing Plan DCO Application

Drawing No: PP1-ODOW-DEV-CS-PLN-0028					
Drawing: 20 of 51			Page Size: A1		
Rev No:	Date	Description	Drawn	Checked	Approved
1.0	14.03.2024	DCO Application Issue	SLR/ODOW	ODOW	ODOW
2.0	30.08.2024	Response to Rule 17 Letter Dated 31.07.2024	SLR/ODOW	ODOW	ODOW
3.0		Withdrawn	SLR/ODOW	ODOW	ODOW
4.0	27.11.2024	Additional data October 2024	SLR/ODOW	ODOW	ODOW
5.0	03.02.2025	UUX-178a and b added	SLR/ODOW	ODOW	ODOW
This document may only be used for the purpose for which it was commissioned and in accordance with the terms of engagement for that commission. Unauthorised use of this document in any form whatsoever is prohibited.					

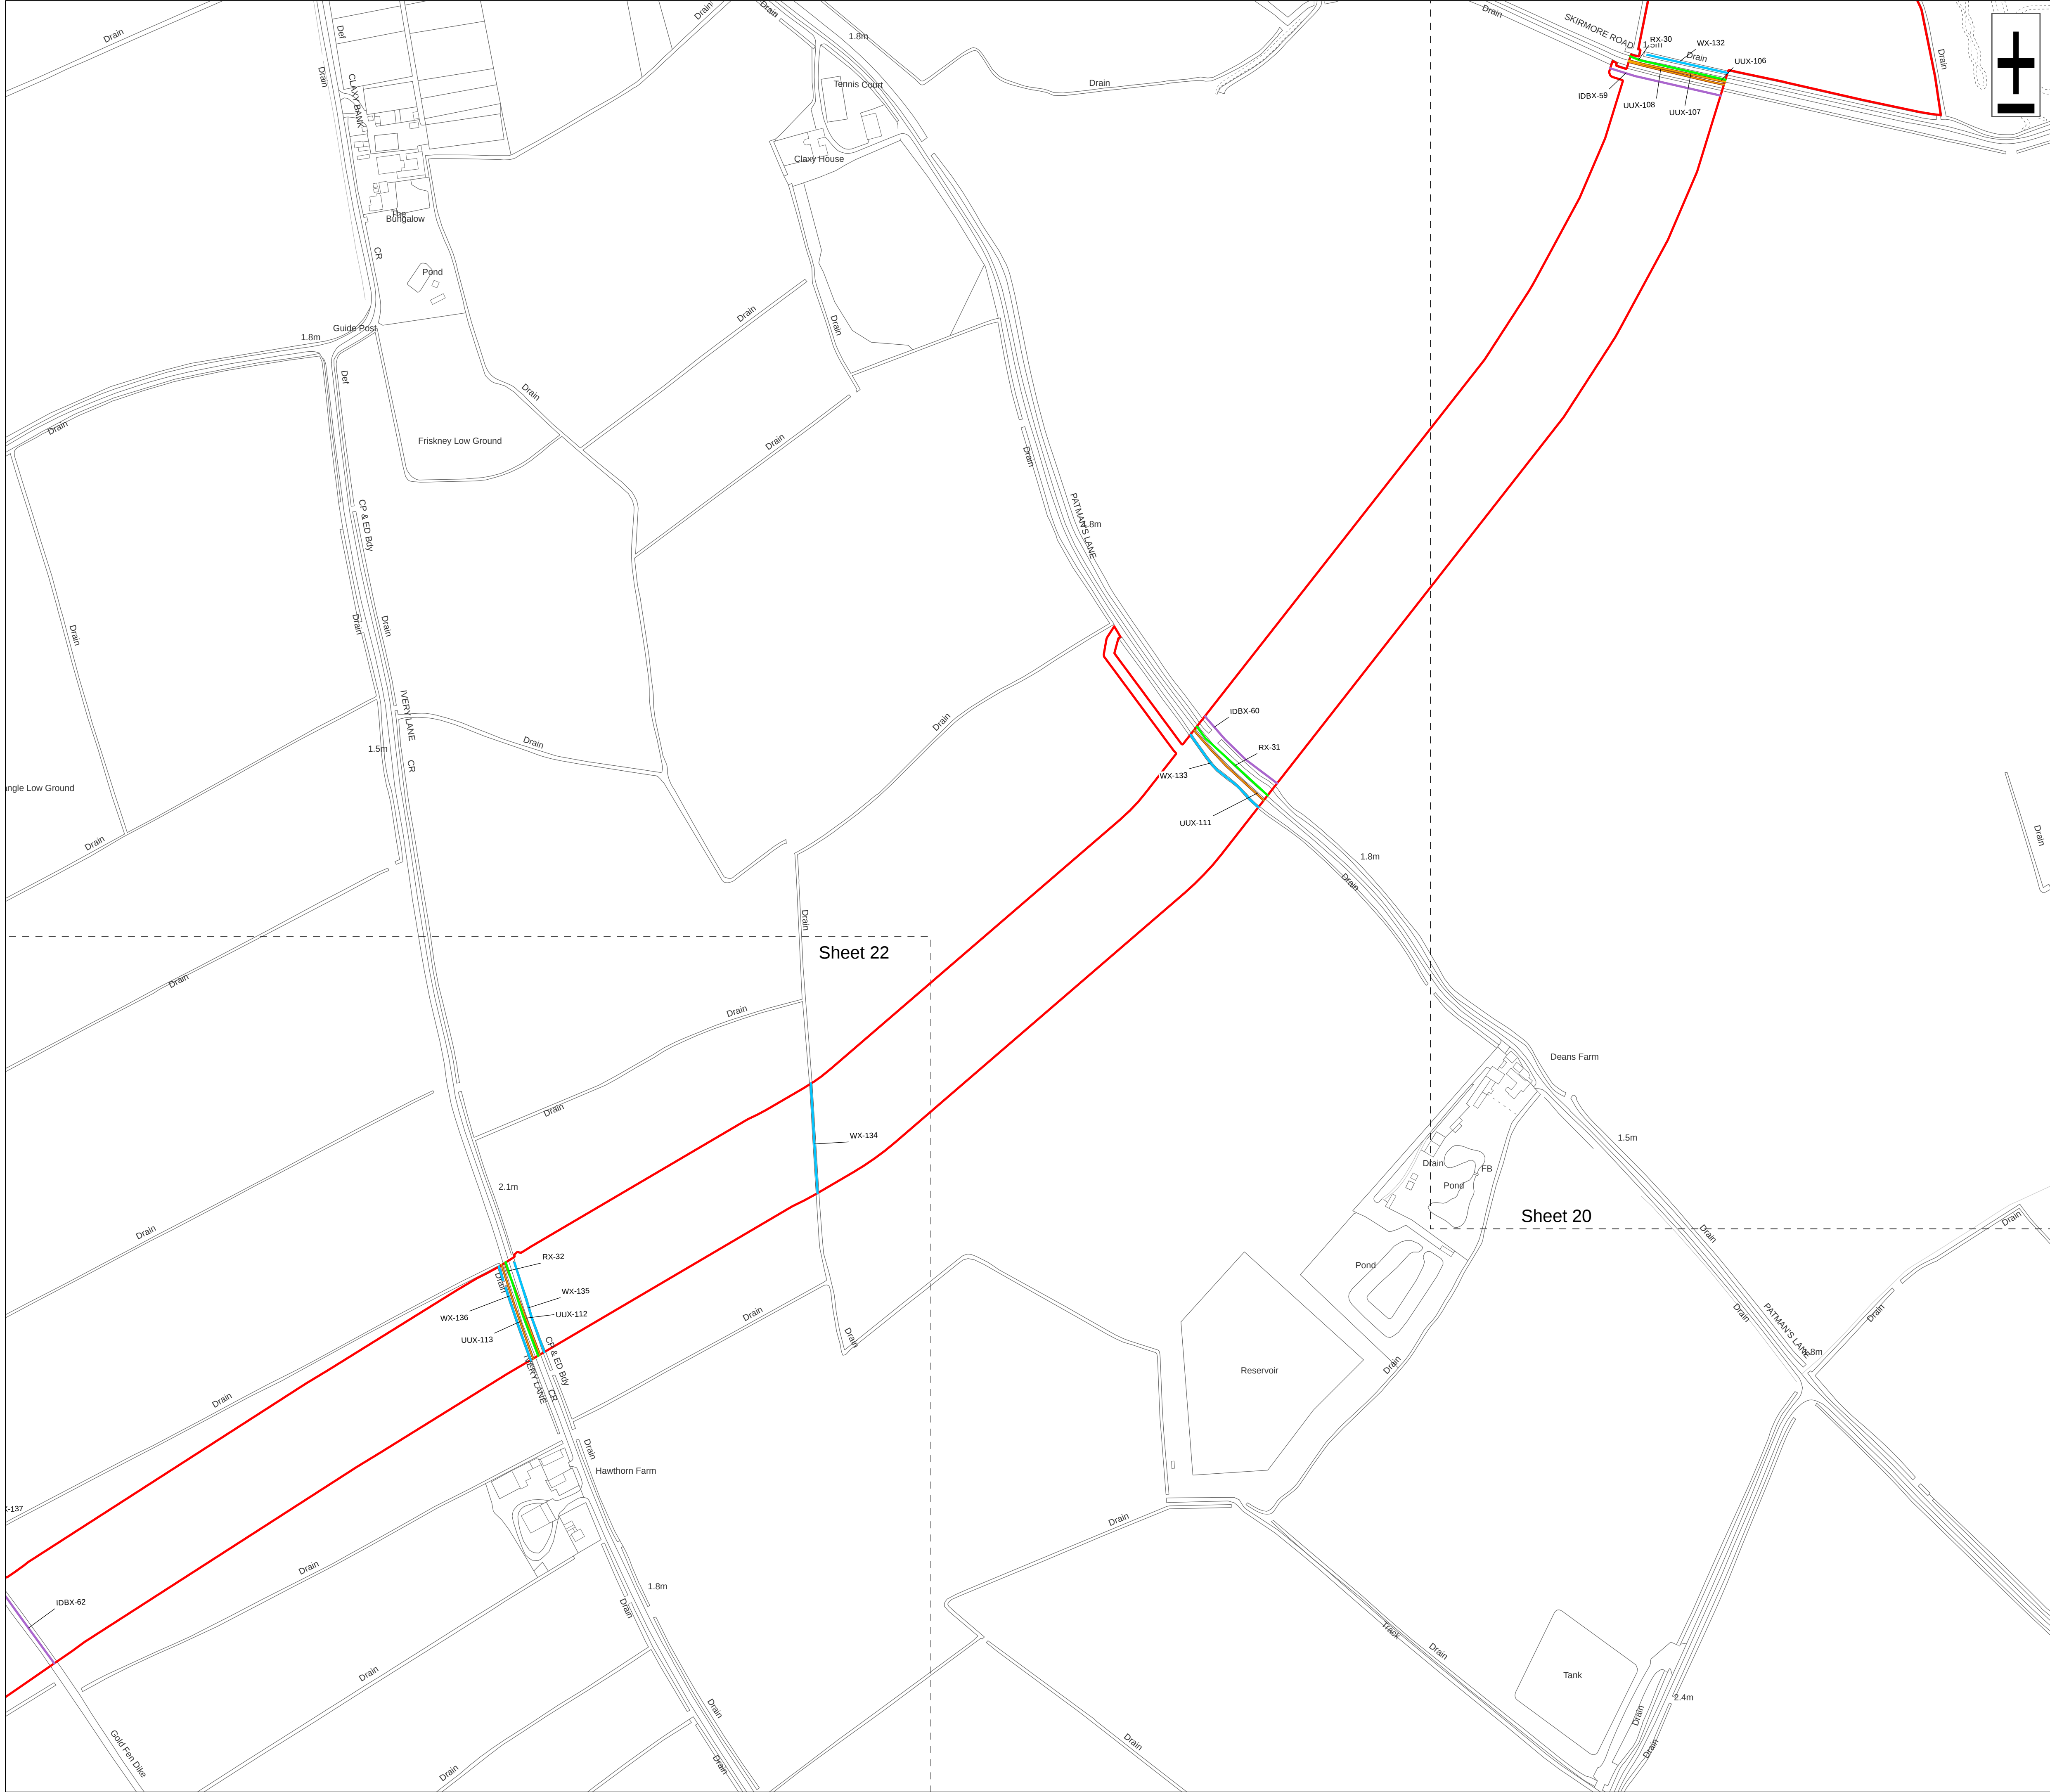

Legend

Order Limits

Ordinary Watercourse Crossing (WX)

Internal Drainage Board Asset Crossing (IDBX)

Main Road Crossing (RX)

Underground Utilities Crossing (UUX)

Sheet Extent

Source:
Contains Esri Community Maps Contributors, Esri UK, Esri, TomTom, Garmin, Foursquare, GeoTechnologies, Inc, METI/NASA, USGS, Esri UK, Esri, TomTom, Garmin, Foursquare, GeoTechnologies, Inc, METI/NASA, USGS.
Based upon the Ordnance Survey Map with the sanct on of the controller of HM Sta onery O f ce. Crown Copyright Reserved. © OS Licence No. 0100031673


Notes:	Status: Applica on issue
--------	--------------------------------

Onshore Coordinate System
Datum: OSGB 1936
Spheroid: Airy 1830
Projection: Bri tsh Nat onal Grid
Central Meridian: 2 W
Vert cal Reference: Newlyn



Outer Dowsing O f shore Wind 2.18 Onshore Crossing Plan DCO Applica on

Drawing No: PP1-ODOW-DEV-CS-PLN-0028					
Drawing: 21 of 51			Page Size: A1		
Rev No:	Date	Description	Drawn	Checked	Approved
1.0	14.03.2024	DCO Applica on Issue	SLR/ODOW	ODOW	ODOW
2.0	30.08.2024	Response to Rule 17 Le er Dated 31.07.2024	SLR/ODOW	ODOW	ODOW
3.0		Withdrawn	SLR/ODOW	ODOW	ODOW
4.0	27.11.2024	Addi onal data October 2024	SLR/ODOW	ODOW	ODOW
5.0	03.02.2025	UUX-178a and b added	SLR/ODOW	ODOW	ODOW
This document may only be used for the purpose for which it was commissioned and in accordance with the terms of engagement for that commission. Unauthorised use of this document in any form whatsoever is prohibited.					

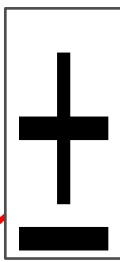

- Legend
- Order Limits
 - Ordinary Watercourse Crossing (WX)
 - Internal Drainage Board Asset Crossing (IDBX)
 - Overhead Utilities Crossing (OUX)
 - Main Road Crossing (RX)
 - Underground Utilities Crossing (UUX)
 - Sheet Extent


Source:
Contains Esri Community Maps Contributors, Esri UK, Esri, TomTom, Garmin, Foursquare, GeoTechnologies, Inc, METI/NASA, USGS, Esri UK, Esri, TomTom, Garmin, Foursquare, GeoTechnologies, Inc, METI/NASA, USGS.
Based upon the Ordnance Survey Map with the sanction of the controller of HM Stationery Office. Crown Copyright Reserved. © OS Licence No. 0100031673

Notes:

Status:
Application issue

Onshore Coordinate System
Datum: OSGB 1936
Spheroid: Airy 1830
Projection: British National Grid
Central Meridian: 2 W
Vertical Reference: Newlyn

0 0.05 0.1 0.15 0.2 0.25 km Scale: 1:2,500

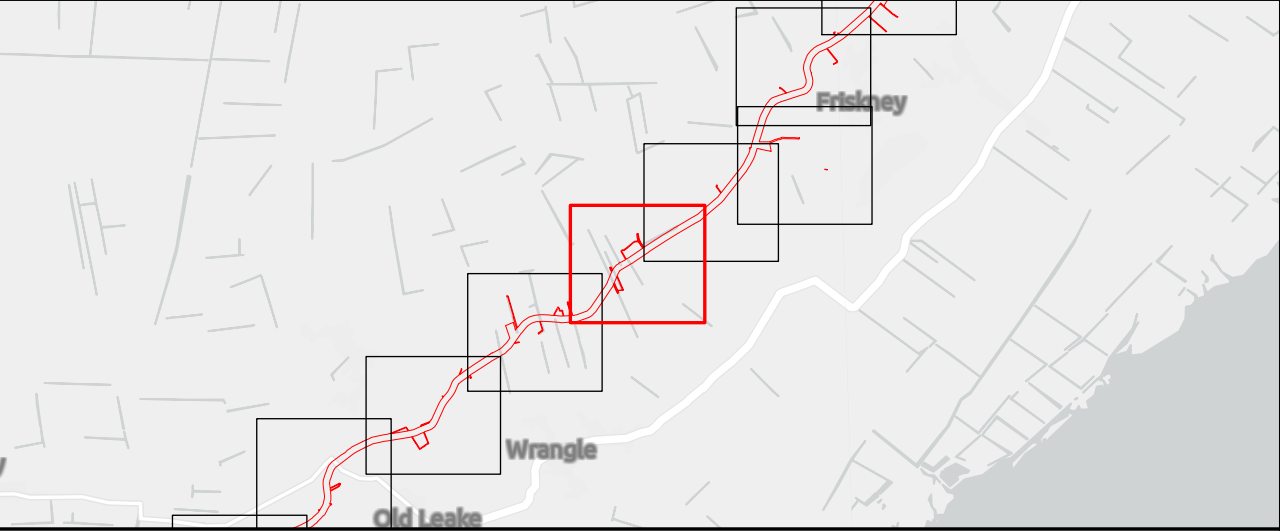


Outer Dowsing Offshore Wind 2.18 Onshore Crossing Plan DCO Application

Drawing No: PP1-ODOW-DEV-CS-PLN-0028

Drawing: 22 of 51			Page Size: A1		
Rev No:	Date	Description	Drawn	Checked	Approved
1.0	14.03.2024	DCO Application Issue	SLR/ODOW	ODOW	ODOW
2.0	30.08.2024	Response to Rule 17 Letter Dated 31.07.2024	SLR/ODOW	ODOW	ODOW
3.0		Withdrawn	SLR/ODOW	ODOW	ODOW
4.0	27.11.2024	Additional data October 2024	SLR/ODOW	ODOW	ODOW
5.0	03.02.2025	UUX-178a and b added	SLR/ODOW	ODOW	ODOW

This document may only be used for the purpose for which it was commissioned and in accordance with the terms of engagement for that commission. Unauthorised use of this document in any form whatsoever is prohibited.

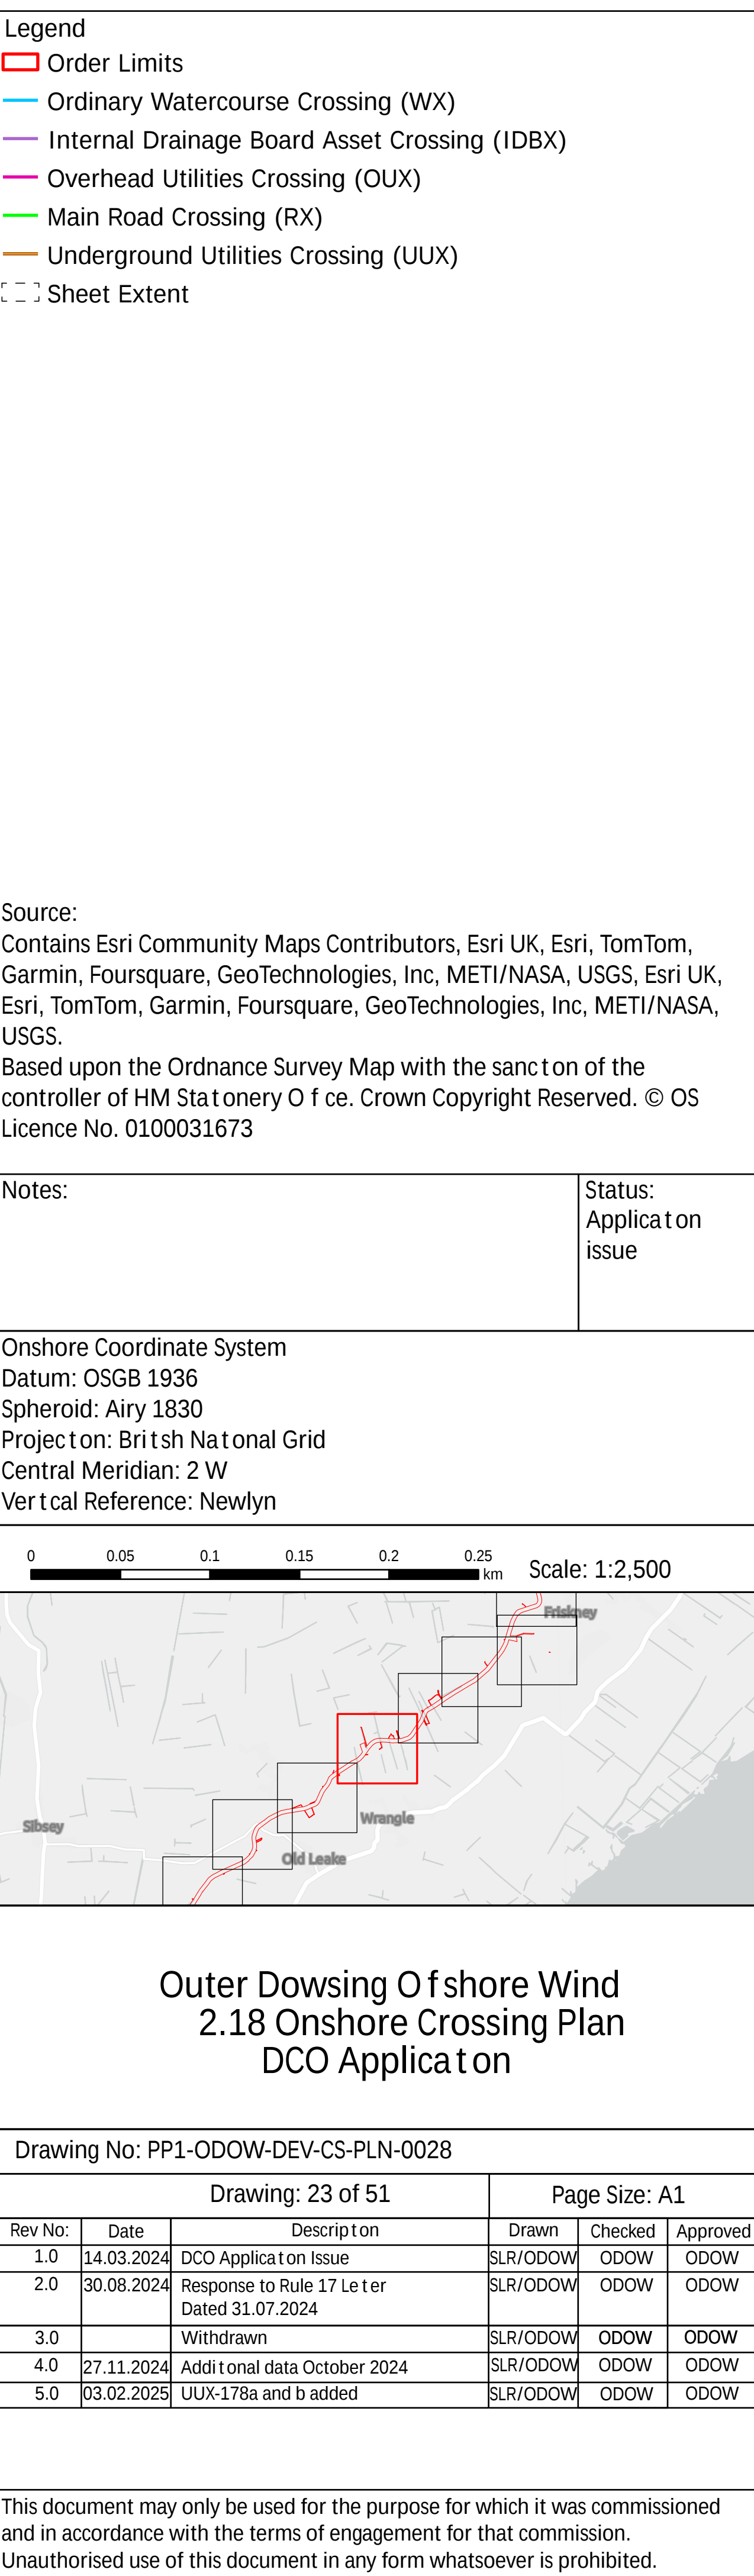

Drawing No: PP1-ODOW-DEV-CS-PLN-0028					
Drawing: 23 of 51				Page Size: A1	
Rev No:	Date	Description	Drawn	Checked	Approved
1.0	14.03.2024	DCO Application Issue	SLR/ODOW	ODOW	ODOW
2.0	30.08.2024	Response to Rule 17 Letter Dated 31.07.2024	SLR/ODOW	ODOW	ODOW
3.0		Withdrawn	SLR/ODOW	ODOW	ODOW
4.0	27.11.2024	Additional data October 2024	SLR/ODOW	ODOW	ODOW
5.0	03.02.2025	UUX-178a and b added	SLR/ODOW	ODOW	ODOW

Legend

Order Limits

Ordinary Watercourse Crossing (WX)

Internal Drainage Board Asset Crossing (IDBX)

Local Road or Access Track Crossing (RTX)

Overhead Utilities Crossing (OUX)

Main Road Crossing (RX)

Underground Utilities Crossing (UUX)



Sheet Extent

Source:
Contains Esri Community Maps Contributors, Esri UK, Esri, TomTom, Garmin, Foursquare, GeoTechnologies, Inc, METI/NASA, USGS, Esri UK, Esri, TomTom, Garmin, Foursquare, GeoTechnologies, Inc, METI/NASA, USGS.
Based upon the Ordnance Survey Map with the sanction of the controller of HM Stationery Office. Crown Copyright Reserved. © OS Licence No. 0100031673

Notes:

Status:
Application
issue

Onshore Coordinate System
Datum: OSGB 1936
Spheroid: Airy 1830
Projection: British National Grid
Central Meridian: 2 W
Vertical Reference: Newlyn

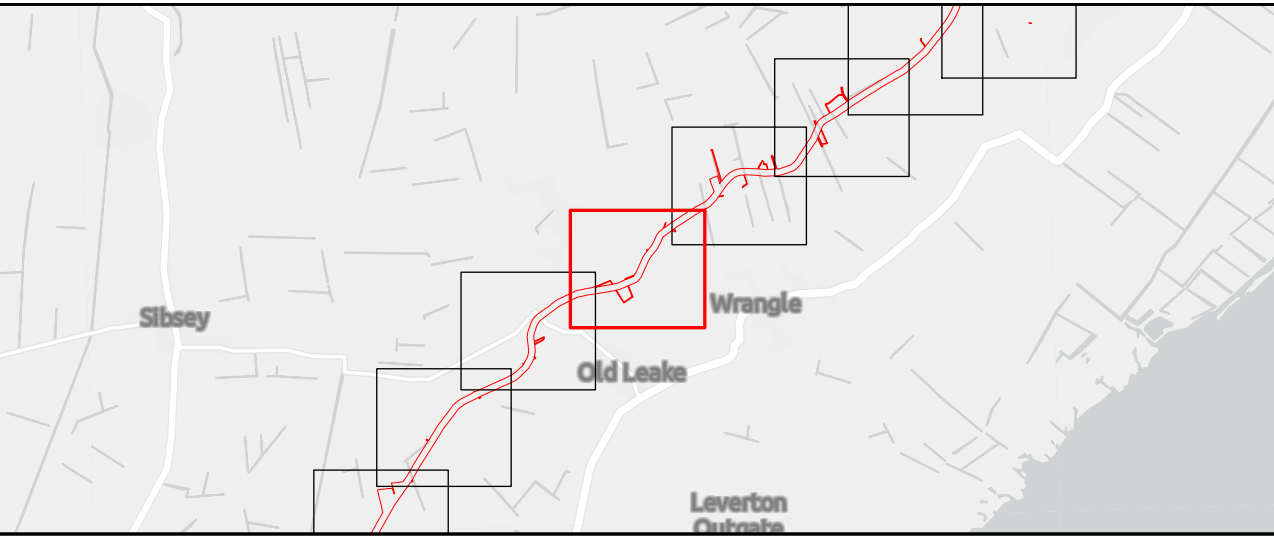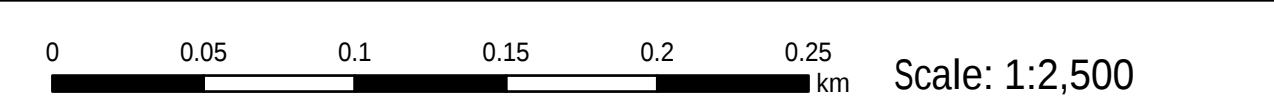


Outer Dowsing Offshore Wind 2.18 Onshore Crossing Plan DCO Application

Drawing No: PP1-ODOW-DEV-CS-PLN-0028

Drawing: 24 of 51			Page Size: A1		
Rev No:	Date	Description	Drawn	Checked	Approved
1.0	14.03.2024	DCO Application Issue	SLR/ODOW	ODOW	ODOW
2.0	30.08.2024	Response to Rule 17 Letter Dated 31.07.2024	SLR/ODOW	ODOW	ODOW
3.0		Withdrawn	SLR/ODOW	ODOW	ODOW
4.0	27.11.2024	Additional data October 2024	SLR/ODOW	ODOW	ODOW
5.0	03.02.2025	UUX-178a and b added	SLR/ODOW	ODOW	ODOW

This document may only be used for the purpose for which it was commissioned and in accordance with the terms of engagement for that commission. Unauthorised use of this document in any form whatsoever is prohibited.

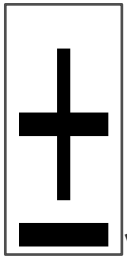



- Legend
- Order Limits
 - Ordinary Watercourse Crossing (WX)
 - Internal Drainage Board Asset Crossing (IDBX)
 - Overhead Utilities Crossing (OUX)
 - Main Road Crossing (RX)
 - Underground Utilities Crossing (UUX)
 - Sheet Extent

Source:
Contains Esri Community Maps Contributors, Esri UK, Esri, TomTom, Garmin, Foursquare, GeoTechnologies, Inc, METI/NASA, USGS, Esri UK, Esri, TomTom, Garmin, Foursquare, GeoTechnologies, Inc, METI/NASA, USGS.
Based upon the Ordnance Survey Map with the sanction of the controller of HM Stationery Office. Crown Copyright Reserved. © OS Licence No. 0100031673

Notes:

Status:
Application issue

Onshore Coordinate System
Datum: OSGB 1936
Spheroid: Airy 1830
Projection: British National Grid
Central Meridian: 2 W
Vertical Reference: Newlyn

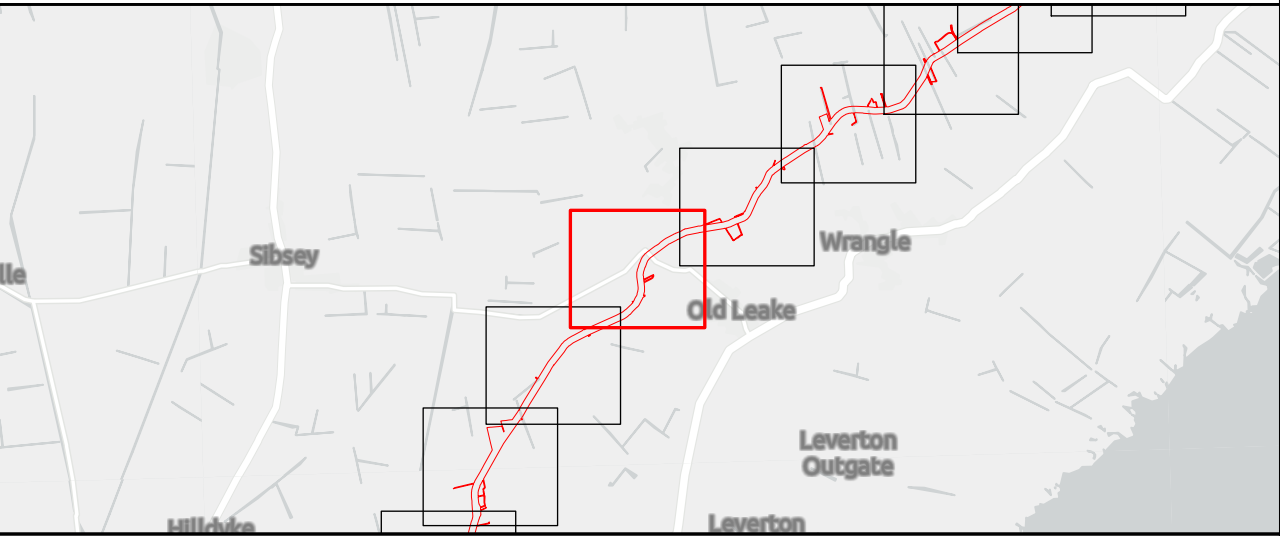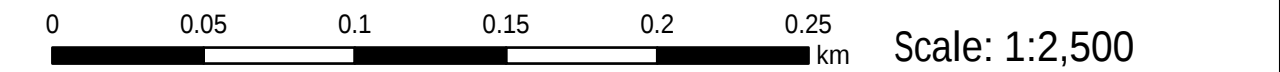


Outer Dowsing Offshore Wind 2.18 Onshore Crossing Plan DCO Application

Drawing No: PP1-ODOW-DEV-CS-PLN-0028

Drawing: 25 of 51			Page Size: A1		
Rev No:	Date	Description	Drawn	Checked	Approved
1.0	14.03.2024	DCO Application Issue	SLR/ODOW	ODOW	ODOW
2.0	30.08.2024	Response to Rule 17 Letter Dated 31.07.2024	SLR/ODOW	ODOW	ODOW
3.0		Withdrawn	SLR/ODOW	ODOW	ODOW
4.0	27.11.2024	Additional data October 2024	SLR/ODOW	ODOW	ODOW
5.0	03.02.2025	UUX-178a and b added	SLR/ODOW	ODOW	ODOW

This document may only be used for the purpose for which it was commissioned and in accordance with the terms of engagement for that commission. Unauthorised use of this document in any form whatsoever is prohibited.

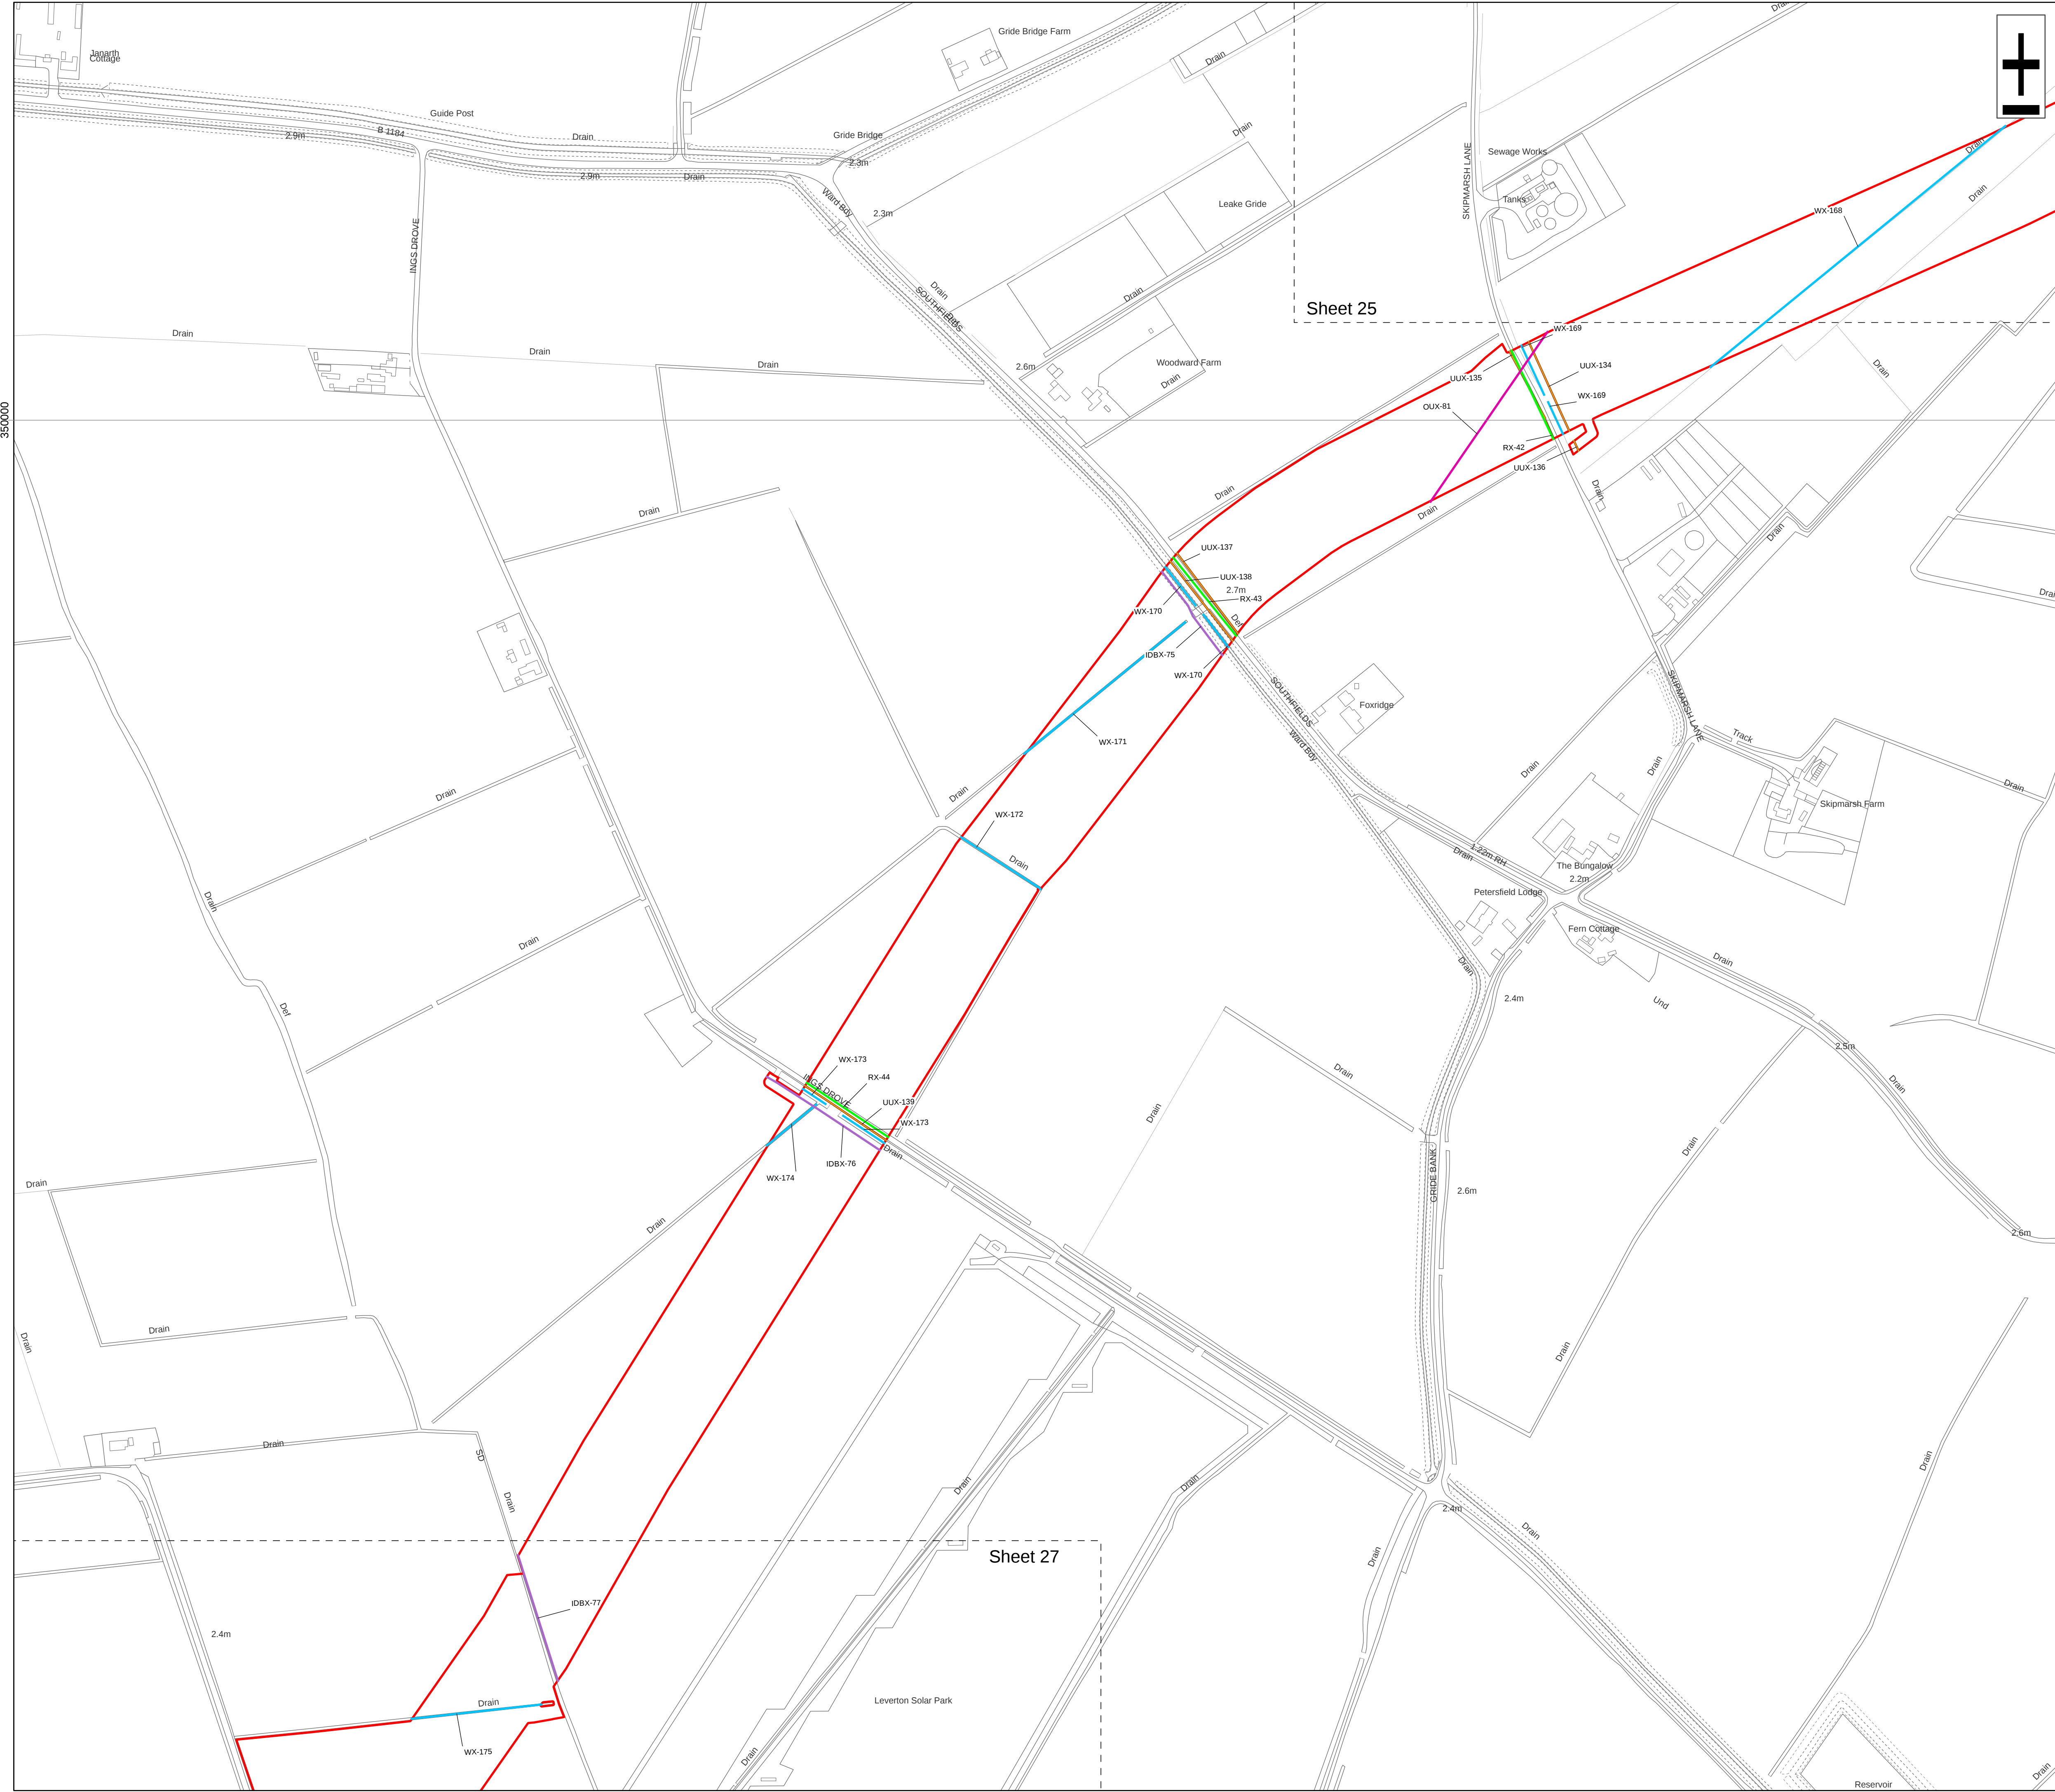

Legend

- Order Limits
- Ordinary Watercourse Crossing (WX)
- Internal Drainage Board Asset Crossing (IDBX)
- Overhead Utilities Crossing (OUX)
- Main Road Crossing (RX)
- Underground Utilities Crossing (UUX)
- Sheet Extent

Source:
Contains Esri Community Maps Contributors, Esri UK, Esri, TomTom, Garmin, Foursquare, GeoTechnologies, Inc, METI/NASA, USGS, Esri UK, Esri, TomTom, Garmin, Foursquare, GeoTechnologies, Inc, METI/NASA, USGS.
Based upon the Ordnance Survey Map with the sanction of the controller of HM Stationery Office. Crown Copyright Reserved. © OS Licence No. 0100031673

Notes:

Status:
Application issue

Onshore Coordinate System
Datum: OSGB 1936
Spheroid: Airy 1830
Projection: British National Grid
Central Meridian: 2 W
Vertical Reference: Newlyn


0 0.05 0.1 0.15 0.2 0.25 km
Scale: 1:2,500

Outer Dowsing Offshore Wind 2.18 Onshore Crossing Plan DCO Application

Drawing No: PP1-ODOW-DEV-CS-PLN-0028

Drawing: 26 of 51			Page Size: A1		
Rev No:	Date	Description	Drawn	Checked	Approved
1.0	14.03.2024	DCO Application Issue	SLR/ODOW	ODOW	ODOW
2.0	30.08.2024	Response to Rule 17 Letter Dated 31.07.2024	SLR/ODOW	ODOW	ODOW
3.0		Withdrawn	SLR/ODOW	ODOW	ODOW
4.0	27.11.2024	Additional data October 2024	SLR/ODOW	ODOW	ODOW
5.0	03.02.2025	UUX-178a and b added	SLR/ODOW	ODOW	ODOW

This document may only be used for the purpose for which it was commissioned and in accordance with the terms of engagement for that commission. Unauthorised use of this document in any form whatsoever is prohibited.

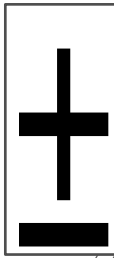



- Legend
- Order Limits
 - Ordinary Watercourse Crossing (WX)
 - Internal Drainage Board Asset Crossing (IDBX)
 - Local Road or Access Track Crossing (RTX)
 - Overhead Utilities Crossing (OUX)
 - Main Road Crossing (RX)
 - Underground Utilities Crossing (UUX)
 - Sheet Extent

Source:
Contains Esri Community Maps Contributors, Esri UK, Esri, TomTom, Garmin, Foursquare, GeoTechnologies, Inc, METI/NASA, USGS, Esri UK, Esri, TomTom, Garmin, Foursquare, GeoTechnologies, Inc, METI/NASA, USGS.
Based upon the Ordnance Survey Map with the sanction of the controller of HM Stationery Office. Crown Copyright Reserved. © OS Licence No. 0100031673

Notes:

Status:
Application issue

Onshore Coordinate System
Datum: OSGB 1936
Spheroid: Airy 1830
Projection: British National Grid
Central Meridian: 2 W
Vertical Reference: Newlyn

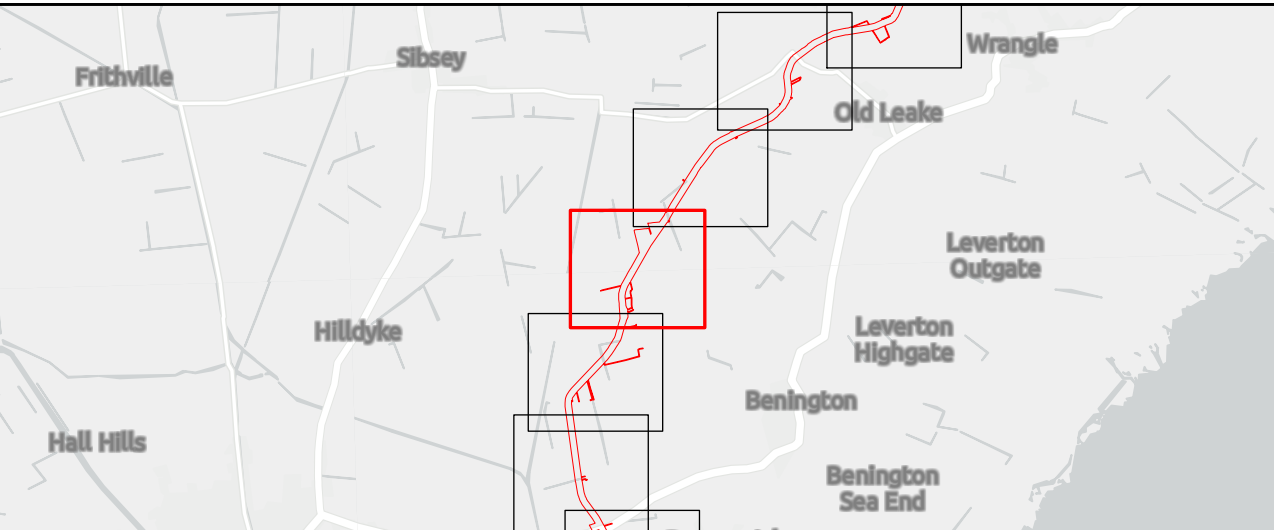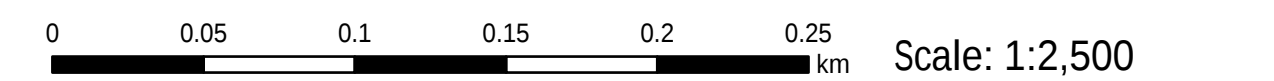


Outer Dowsing Offshore Wind 2.18 Onshore Crossing Plan DCO Application

Drawing No: PP1-ODOW-DEV-CS-PLN-0028

Drawing: 27 of 51				Page Size: A1		
Rev No:	Date	Description	Drawn	Checked	Approved	
1.0	14.03.2024	DCO Application Issue	SLR/ODOW	ODOW	ODOW	
2.0	30.08.2024	Response to Rule 17 Letter Dated 31.07.2024	SLR/ODOW	ODOW	ODOW	
3.0		Withdrawn	SLR/ODOW	ODOW	ODOW	
4.0	27.11.2024	Additional data October 2024	SLR/ODOW	ODOW	ODOW	
5.0	03.02.2025	UUX-178a and b added	SLR/ODOW	ODOW	ODOW	

This document may only be used for the purpose for which it was commissioned and in accordance with the terms of engagement for that commission. Unauthorised use of this document in any form whatsoever is prohibited.

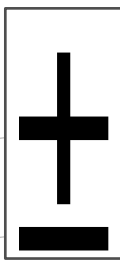



- Legend
- Order Limits
 - Ordinary Watercourse Crossing (WX)
 - Internal Drainage Board Asset Crossing (IDBX)
 - Overhead Utilities Crossing (OUX)
 - Main Road Crossing (RX)
 - Underground Utilities Crossing (UUX)
 - Sheet Extent

Source:
Contains Esri Community Maps Contributors, Esri UK, Esri, TomTom, Garmin, Foursquare, GeoTechnologies, Inc, METI/NASA, USGS, Esri UK, Esri, TomTom, Garmin, Foursquare, GeoTechnologies, Inc, METI/NASA, USGS.
Based upon the Ordnance Survey Map with the sanction of the controller of HM Stationery Office. Crown Copyright Reserved. © OS Licence No. 0100031673

Notes:

Status:
Application issue


Onshore Coordinate System
Datum: OSGB 1936
Spheroid: Airy 1830
Projection: British National Grid
Central Meridian: 2 W
Vertical Reference: Newlyn

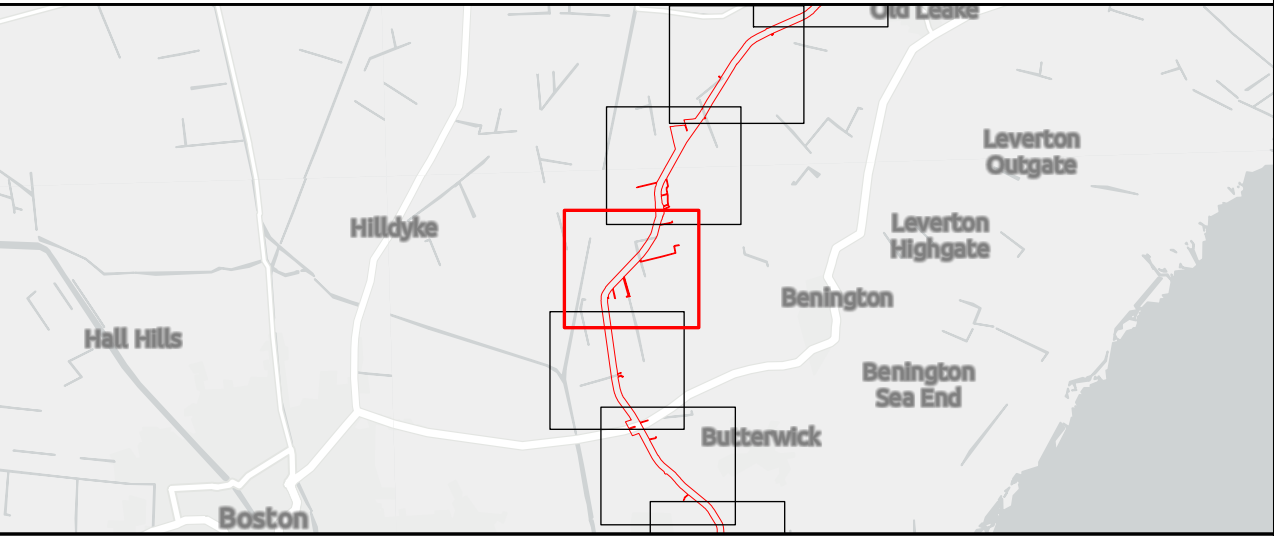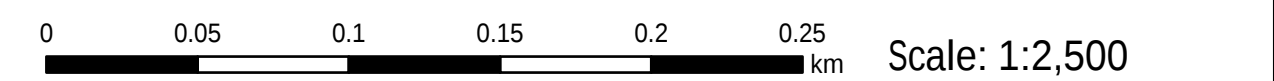

Outer Dowsing Offshore Wind 2.18 Onshore Crossing Plan DCO Application

Drawing No: PP1-ODOW-DEV-CS-PLN-0028			Drawing: 28 of 51			Page Size: A1		
Rev No:	Date	Description	Drawn	Checked	Approved			
1.0	14.03.2024	DCO Application Issue	SLR/ODOW	ODOW	ODOW			
2.0	30.08.2024	Response to Rule 17 Letter Dated 31.07.2024	SLR/ODOW	ODOW	ODOW			
3.0		Withdrawn	SLR/ODOW	ODOW	ODOW			
4.0	27.11.2024	Additional data October 2024	SLR/ODOW	ODOW	ODOW			
5.0	03.02.2025	UUX-178a and b added	SLR/ODOW	ODOW	ODOW			

This document may only be used for the purpose for which it was commissioned and in accordance with the terms of engagement for that commission. Unauthorised use of this document in any form whatsoever is prohibited.

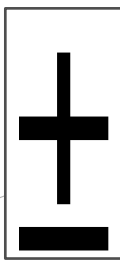



- Legend
- Order Limits
 - Internal Drainage Board Asset Crossing (IDBX)
 - Overhead Utilities Crossing (OUX)
 - Main Road Crossing (RX)
 - Underground Utilities Crossing (UUX)
 - Sheet Extent

Source:
Contains Esri Community Maps Contributors, Esri UK, Esri, TomTom, Garmin, Foursquare, GeoTechnologies, Inc, METI/NASA, USGS, Esri UK, Esri, TomTom, Garmin, Foursquare, GeoTechnologies, Inc, METI/NASA, USGS.
Based upon the Ordnance Survey Map with the sanction of the controller of HM Stationery Office. Crown Copyright Reserved. © OS Licence No. 0100031673

Notes:

Status:
Application issue

Onshore Coordinate System
Datum: OSGB 1936
Spheroid: Airy 1830
Projection: British National Grid
Central Meridian: 2 W
Vertical Reference: Newlyn

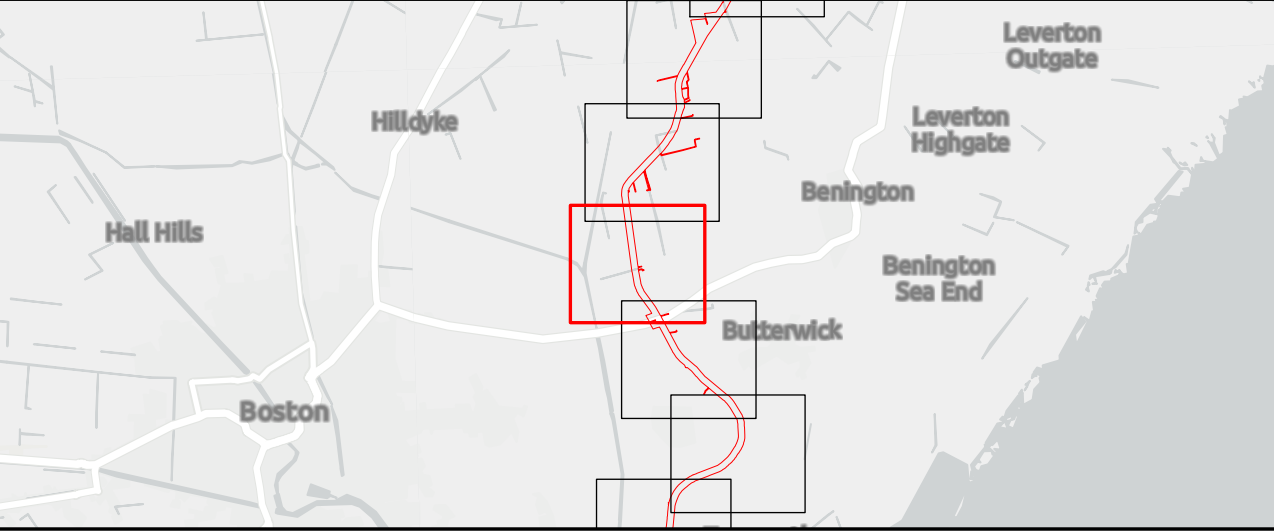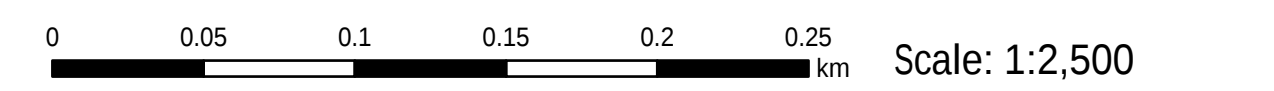

Outer Dowsing Offshore Wind 2.18 Onshore Crossing Plan DCO Application

Drawing No: PP1-ODOW-DEV-CS-PLN-0028

Drawing: 29 of 51			Page Size: A1		
Rev No:	Date	Description	Drawn	Checked	Approved
1.0	14.03.2024	DCO Application Issue	SLR/ODOW	ODOW	ODOW
2.0	30.08.2024	Response to Rule 17 Letter Dated 31.07.2024	SLR/ODOW	ODOW	ODOW
3.0		Withdrawn	SLR/ODOW	ODOW	ODOW
4.0	27.11.2024	Additional data October 2024	SLR/ODOW	ODOW	ODOW
5.0	03.02.2025	UUX-178a and b added	SLR/ODOW	ODOW	ODOW

This document may only be used for the purpose for which it was commissioned and in accordance with the terms of engagement for that commission. Unauthorised use of this document in any form whatsoever is prohibited.

Legend

Order Limits

Ordinary Watercourse Crossing (WX)

Local Road or Access Track Crossing (RTX)

Overhead Utilities Crossing (OUX)

Main Road Crossing (RX)

Underground Utilities Crossing (UUX)



Sheet Extent

Source:
Contains Esri Community Maps Contributors, Esri UK, Esri, TomTom, Garmin, Foursquare, GeoTechnologies, Inc, METI/NASA, USGS, Esri UK, Esri, TomTom, Garmin, Foursquare, GeoTechnologies, Inc, METI/NASA, USGS.
Based upon the Ordnance Survey Map with the sanction of the controller of HM Stationery Office. Crown Copyright Reserved. © OS Licence No. 0100031673

Notes:

Status:
Application
issue


Onshore Coordinate System
Datum: OSGB 1936
Spheroid: Airy 1830
Projection: British National Grid
Central Meridian: 2 W
Vertical Reference: Newlyn

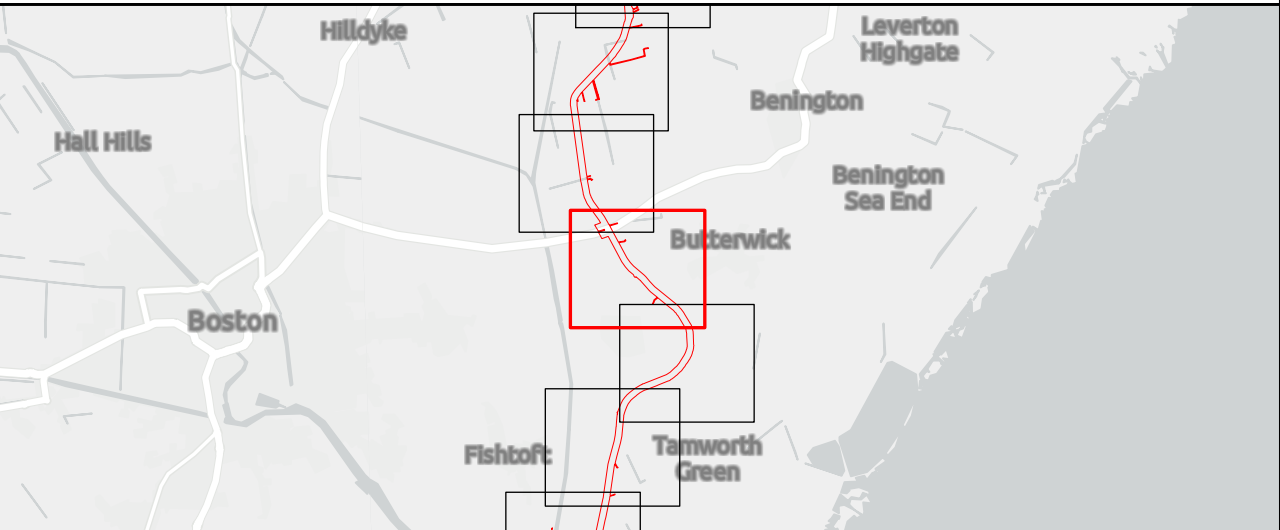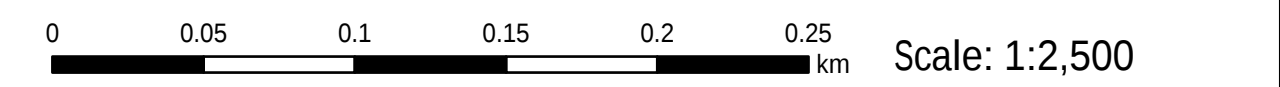

Outer Dowsing Offshore Wind 2.18 Onshore Crossing Plan DCO Application

Drawing No: PP1-ODOW-DEV-CS-PLN-0028				Drawing: 30 of 51			Page Size: A1		
Rev No:	Date	Description	Drawn	Checked	Approved	SLR/ODOW	ODOW	ODOW	
1.0	14.03.2024	DCO Application Issue				SLR/ODOW	ODOW	ODOW	
2.0	30.08.2024	Response to Rule 17 Letter Dated 31.07.2024				SLR/ODOW	ODOW	ODOW	
3.0		Withdrawn				SLR/ODOW	ODOW	ODOW	
4.0	27.11.2024	Additional data October 2024				SLR/ODOW	ODOW	ODOW	
5.0	03.02.2025	UUX-178a and b added				SLR/ODOW	ODOW	ODOW	

This document may only be used for the purpose for which it was commissioned and in accordance with the terms of engagement for that commission. Unauthorised use of this document in any form whatsoever is prohibited.

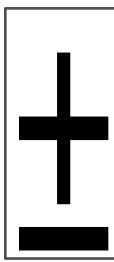

- Legend
- Order Limits

Ordinary Watercourse Crossing (WX)

Internal Drainage Board Asset Crossing (IDBX)

Overhead Utilities Crossing (OUX)

Main Road Crossing (RX)

Underground Utilities Crossing (UUX)



Sheet Extent

Source:
Contains Esri Community Maps Contributors, Esri UK, Esri, TomTom, Garmin, Foursquare, GeoTechnologies, Inc, METI/NASA, USGS, Esri UK, Esri, TomTom, Garmin, Foursquare, GeoTechnologies, Inc, METI/NASA, USGS.
Based upon the Ordnance Survey Map with the sanction of the controller of HM Stationery Office. Crown Copyright Reserved. © OS Licence No. 0100031673

Notes:

Status:
Application
issue

Onshore Coordinate System
Datum: OSGB 1936
Spheroid: Airy 1830
Projection: British National Grid
Central Meridian: 2 W
Vertical Reference: Newlyn

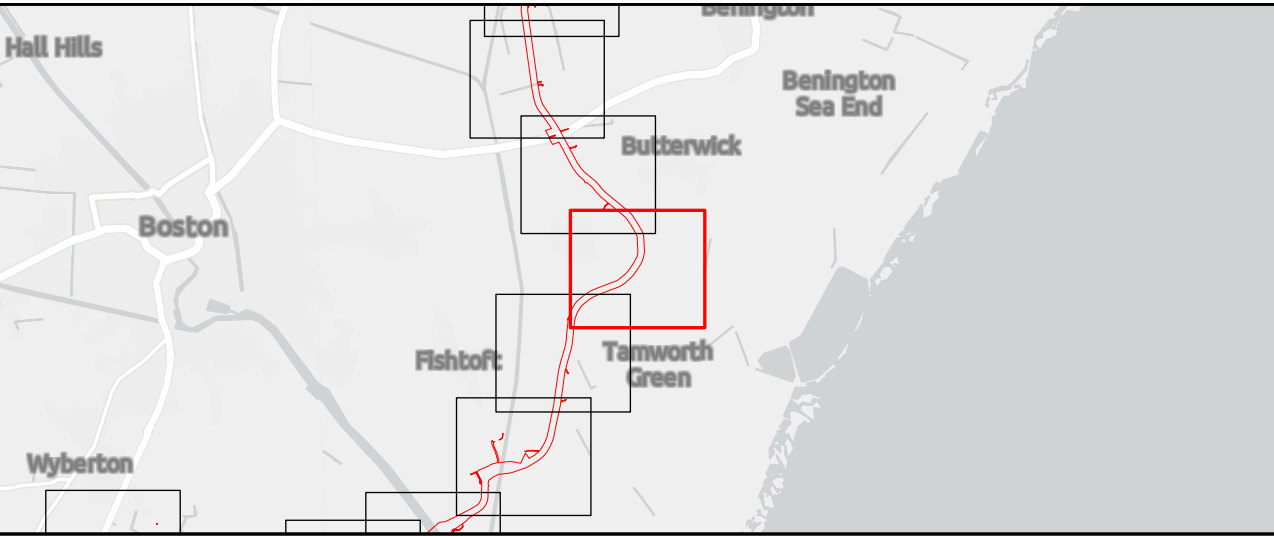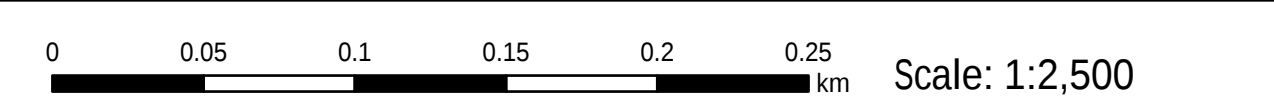


Outer Dowsing Offshore Wind 2.18 Onshore Crossing Plan DCO Application

Drawing No: PP1-ODOW-DEV-CS-PLN-0028

Drawing: 31 of 51			Page Size: A1		
Rev No:	Date	Description	Drawn	Checked	Approved
1.0	14.03.2024	DCO Application Issue	SLR/ODOW	ODOW	ODOW
2.0	30.08.2024	Response to Rule 17 Letter Dated 31.07.2024	SLR/ODOW	ODOW	ODOW
3.0		Withdrawn	SLR/ODOW	ODOW	ODOW
4.0	27.11.2024	Additional data October 2024	SLR/ODOW	ODOW	ODOW
5.0	03.02.2025	UUX-178a and b added	SLR/ODOW	ODOW	ODOW

This document may only be used for the purpose for which it was commissioned and in accordance with the terms of engagement for that commission. Unauthorised use of this document in any form whatsoever is prohibited.

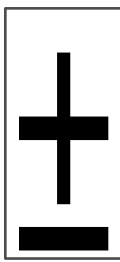



- Legend
- Order Limits
-
- Ordinary Watercourse Crossing (WX)

Source:
Contains Esri Community Maps Contributors, Esri UK, Esri, TomTom, Garmin, Foursquare, GeoTechnologies, Inc, METI/NASA, USGS, Esri UK, Esri, TomTom, Garmin, Foursquare, GeoTechnologies, Inc, METI/NASA, USGS.
Based upon the Ordnance Survey Map with the sanction of the controller of HM Stationery Office. Crown Copyright Reserved. © OS Licence No. 0100031673

Notes:

Status:
Application issue

Onshore Coordinate System
Datum: OSGB 1936
Spheroid: Airy 1830
Projection: British National Grid
Central Meridian: 2 W
Vertical Reference: Newlyn

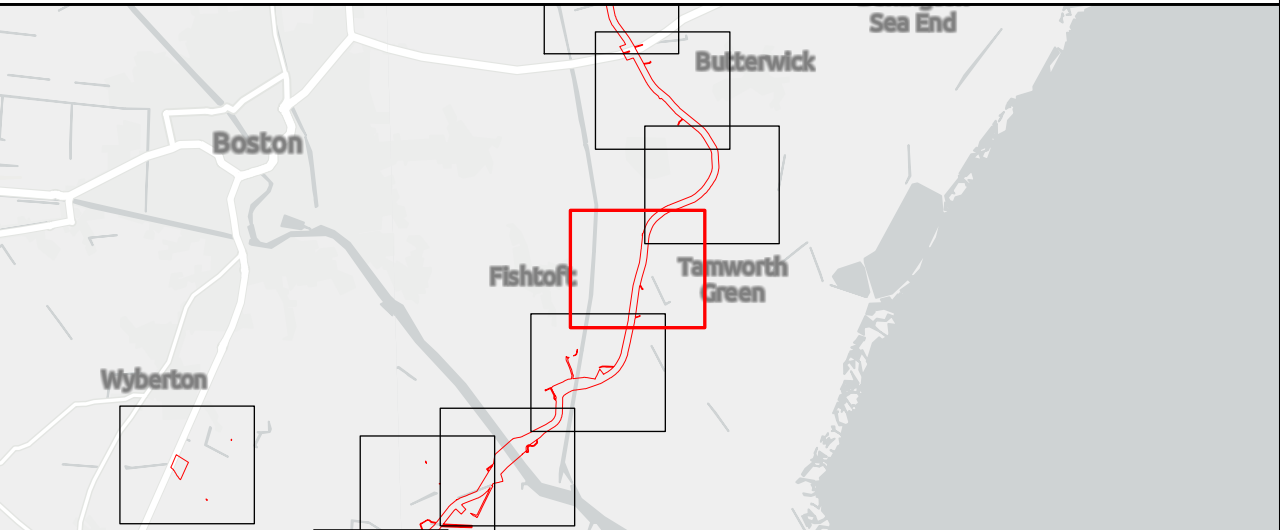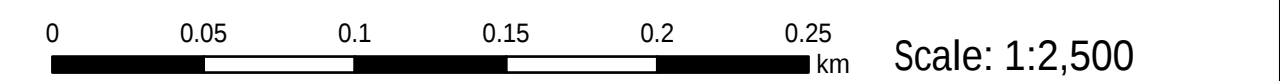


Outer Dowsing Offshore Wind
2.18 Onshore Crossing Plan
DCO Application

Drawing No: PP1-ODOW-DEV-CS-PLN-0028

Drawing: 32 of 51			Page Size: A1		
Rev No:	Date	Description	Drawn	Checked	Approved
1.0	14.03.2024	DCO Application Issue	SLR/ODOW	ODOW	ODOW
2.0	30.08.2024	Response to Rule 17 Letter Dated 31.07.2024	SLR/ODOW	ODOW	ODOW
3.0		Withdrawn	SLR/ODOW	ODOW	ODOW
4.0	27.11.2024	Additional data October 2024	SLR/ODOW	ODOW	ODOW
5.0	03.02.2025	UUX-178a and b added	SLR/ODOW	ODOW	ODOW

This document may only be used for the purpose for which it was commissioned and in accordance with the terms of engagement for that commission. Unauthorised use of this document in any form whatsoever is prohibited.

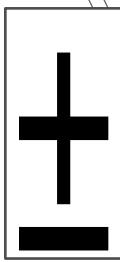



- Legend
- Order Limits
 - Ordinary Watercourse Crossing (WX)
 - Internal Drainage Board Asset Crossing (IDBX)
 - Local Road or Access Track Crossing (RTX)
 - Overhead Utilities Crossing (OUX)
 - Public Right of Way Crossing (PRX)
 - Main Road Crossing (RX)
 - Underground Utilities Crossing (UUX)
 - Sheet Extent

Source:
Contains Esri Community Maps Contributors, Esri UK, Esri, TomTom, Garmin, Foursquare, GeoTechnologies, Inc, METI/NASA, USGS, Esri UK, Esri, TomTom, Garmin, Foursquare, GeoTechnologies, Inc, METI/NASA, USGS.
Based upon the Ordnance Survey Map with the sanction of the controller of HM Stationery Office. Crown Copyright Reserved. © OS Licence No. 0100031673

Notes:

Status:
Application issue

Onshore Coordinate System
Datum: OSGB 1936
Spheroid: Airy 1830
Projection: British National Grid
Central Meridian: 2 W
Vertical Reference: Newlyn

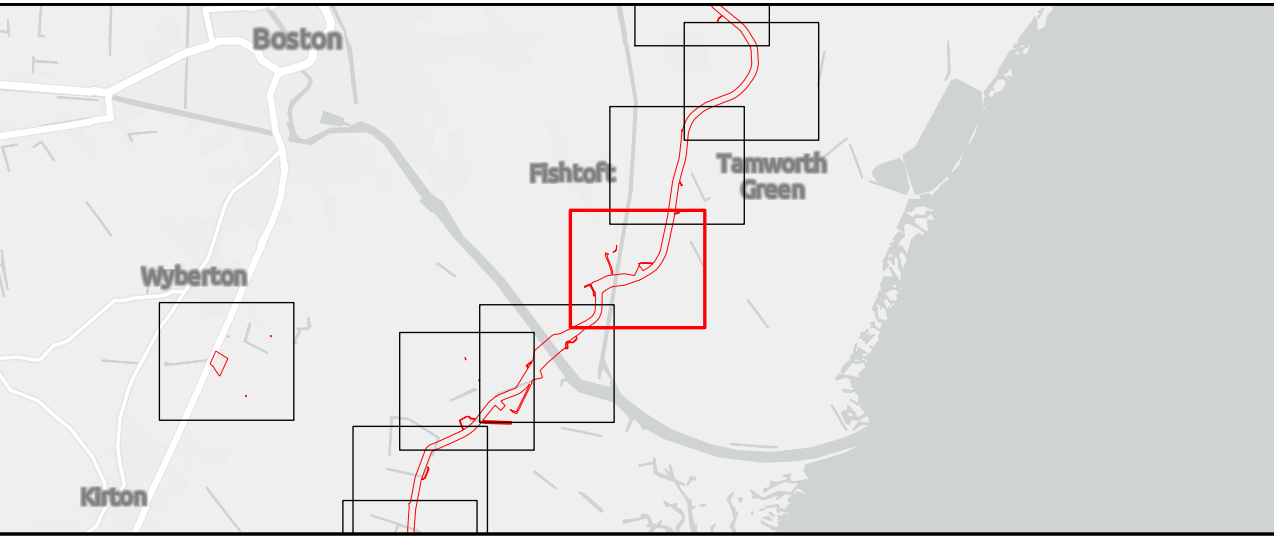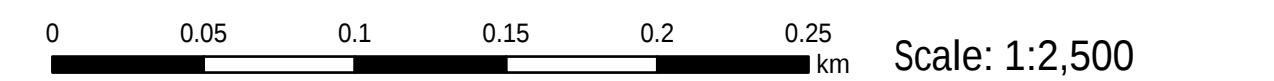

Outer Dowsing Offshore Wind 2.18 Onshore Crossing Plan DCO Application

Drawing No: PP1-ODOW-DEV-CS-PLN-0028

Drawing: 33 of 51			Page Size: A1		
Rev No:	Date	Description	Drawn	Checked	Approved
1.0	14.03.2024	DCO Application Issue	SLR/ODOW	ODOW	ODOW
2.0	30.08.2024	Response to Rule 17 Letter Dated 31.07.2024	SLR/ODOW	ODOW	ODOW
3.0		Withdrawn	SLR/ODOW	ODOW	ODOW
4.0	27.11.2024	Additional data October 2024	SLR/ODOW	ODOW	ODOW
5.0	03.02.2025	UUX-178a and b added	SLR/ODOW	ODOW	ODOW

This document may only be used for the purpose for which it was commissioned and in accordance with the terms of engagement for that commission. Unauthorised use of this document in any form whatsoever is prohibited.

Legend

Order Limits

Environment Agency Flood Defence Crossing (FDX)

Environment Agency Main River Crossing (WMRX)

Ordinary Watercourse Crossing (WX)

Internal Drainage Board Asset Crossing (IDBX)

Local Road or Access Track Crossing (RTX)

Overhead Utilities Crossing (OUX)

Public Right of Way Crossing (PRX)

Main Road Crossing (RX)



Underground Utilities Crossing (UUX)

Sheet Extent

Source:
Contains Esri Community Maps Contributors, Esri UK, Esri, TomTom, Garmin, Foursquare, GeoTechnologies, Inc, METI/NASA, USGS, Esri UK, Esri, TomTom, Garmin, Foursquare, GeoTechnologies, Inc, METI/NASA, USGS.
Based upon the Ordnance Survey Map with the sanction of the controller of HM Stationery Office. Crown Copyright Reserved. © OS Licence No. 0100031673

Notes:	Status: Application issue
--------	------------------------------


Onshore Coordinate System
Datum: OSGB 1936
Spheroid: Airy 1830
Projection: British National Grid
Central Meridian: 2 W
Vertical Reference: Newlyn

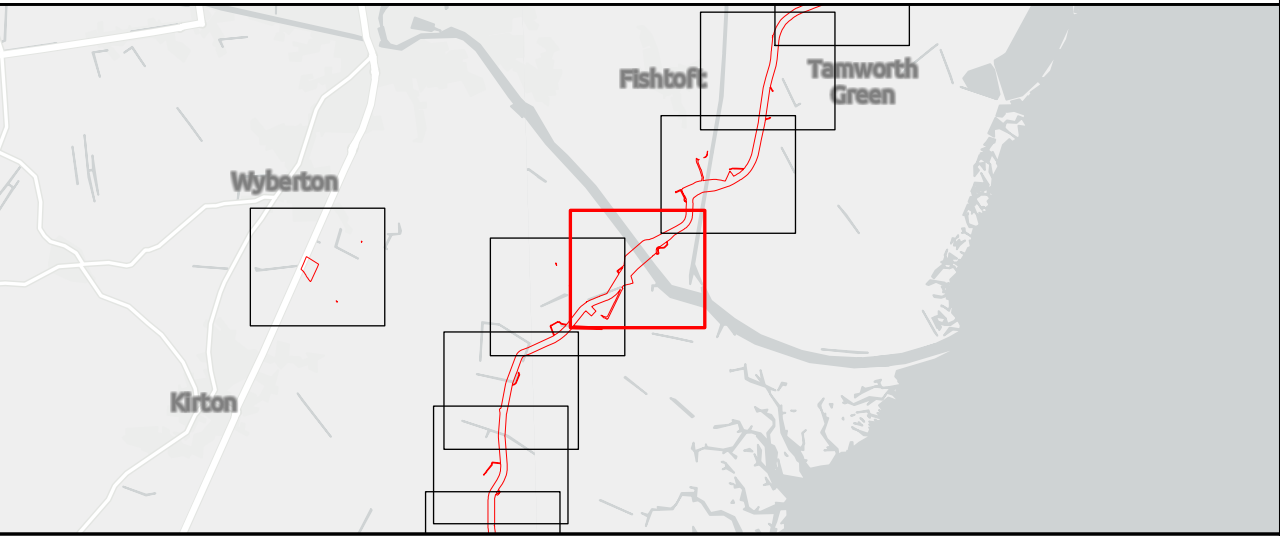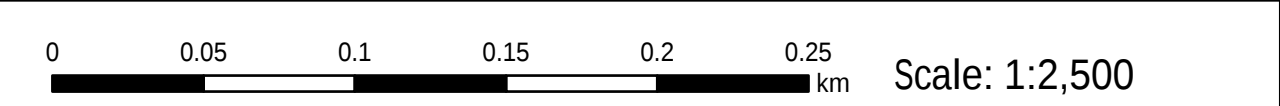

Outer Dowsing Offshore Wind 2.18 Onshore Crossing Plan DCO Application

Drawing No: PP1-ODOW-DEV-CS-PLN-0028			Drawing: 34 of 51			Page Size: A1		
Rev No:	Date	Description	Drawn	Checked	Approved			
1.0	14.03.2024	DCO Application Issue	SLR/ODOW	ODOW	ODOW			
2.0	30.08.2024	Response to Rule 17 Letter Dated 31.07.2024	SLR/ODOW	ODOW	ODOW			
3.0		Withdrawn	SLR/ODOW	ODOW	ODOW			
4.0	27.11.2024	Additional data October 2024	SLR/ODOW	ODOW	ODOW			
5.0	03.02.2025	UUX-178a and b added	SLR/ODOW	ODOW	ODOW			

This document may only be used for the purpose for which it was commissioned and in accordance with the terms of engagement for that commission. Unauthorised use of this document in any form whatsoever is prohibited.

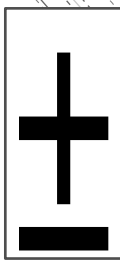



- Legend
- Order Limits
 - Environment Agency Flood Defence Crossing (FDX)
 - Ordinary Watercourse Crossing (WX)
 - Internal Drainage Board Asset Crossing (IDBX)
 - Local Road or Access Track Crossing (RTX)
 - Overhead Utilities Crossing (OUX)
 - Public Right of Way Crossing (PRX)
 - Main Road Crossing (RX)
 - Underground Utilities Crossing (UUX)
 - Sheet Extent

Source:
Contains Esri Community Maps Contributors, Esri UK, Esri, TomTom, Garmin, Foursquare, GeoTechnologies, Inc, METI/NASA, USGS, Esri UK, Esri, TomTom, Garmin, Foursquare, GeoTechnologies, Inc, METI/NASA, USGS.
Based upon the Ordnance Survey Map with the sanction of the controller of HM Stationery Office. Crown Copyright Reserved. © OS Licence No. 0100031673

Notes:

Status:
Application issue

Onshore Coordinate System
Datum: OSGB 1936
Spheroid: Airy 1830
Projection: British National Grid
Central Meridian: 2 W
Vertical Reference: Newlyn

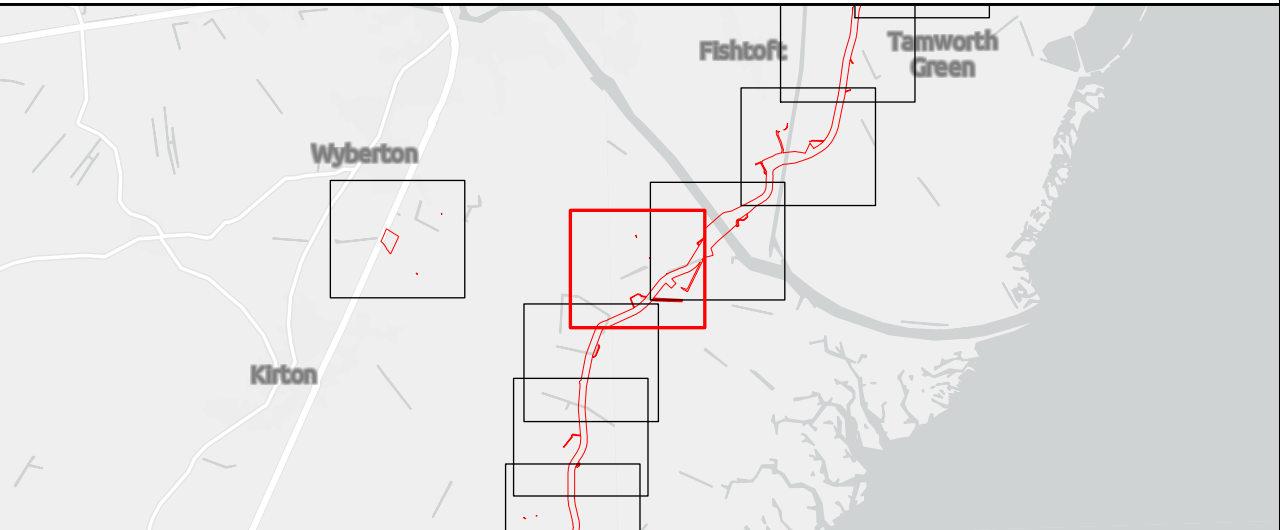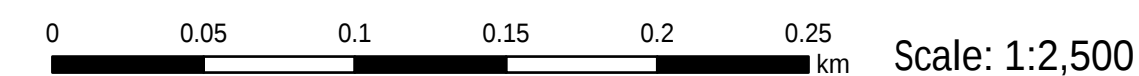

Outer Dowsing Offshore Wind 2.18 Onshore Crossing Plan DCO Application

Drawing No: PP1-ODOW-DEV-CS-PLN-0028

Drawing: 35 of 51			Page Size: A1		
Rev No:	Date	Description	Drawn	Checked	Approved
1.0	14.03.2024	DCO Application Issue	SLR/ODOW	ODOW	ODOW
2.0	30.08.2024	Response to Rule 17 Letter Dated 31.07.2024	SLR/ODOW	ODOW	ODOW
3.0		Withdrawn	SLR/ODOW	ODOW	ODOW
4.0	27.11.2024	Additional data October 2024	SLR/ODOW	ODOW	ODOW
5.0	03.02.2025	UUX-178a and b added	SLR/ODOW	ODOW	ODOW

This document may only be used for the purpose for which it was commissioned and in accordance with the terms of engagement for that commission. Unauthorised use of this document in any form whatsoever is prohibited.



Legend

Order Limits

Ordinary Watercourse Crossing (WX)

Source:

Contains Esri Community Maps Contributors, Esri UK, Esri, TomTom, Garmin, Foursquare, GeoTechnologies, Inc, METI/NASA, USGS, Esri UK, Esri, TomTom, Garmin, Foursquare, GeoTechnologies, Inc, METI/NASA, USGS.

Based upon the Ordnance Survey Map with the sanction of the controller of HM Stationery Office. Crown Copyright Reserved. © OS Licence No. 0100031673

Notes:

Status: Application issue

Onshore Coordinate System

Datum: OSGB 1936

Spheroid: Airy 1830

Projection: British National Grid

Central Meridian: 2 W

Vertical Reference: Newlyn

00.050.10.150.20.25km

Scale: 1:2,500

Outer Dowsing Offshore Wind

2.18 Onshore Crossing Plan

DCO Application


Drawing No: PP1-ODOW-DEV-CS-PLN-0028

Drawing: 36 of 51

Page Size: A1

Rev No:	Date	Description	Drawn	Checked	Approved
1.0	14.03.2024	DCO Application Issue	SLR/ODOW	ODOW	ODOW
2.0	30.08.2024	Response to Rule 17 Letter Dated 31.07.2024	SLR/ODOW	ODOW	ODOW
3.0		Withdrawn	SLR/ODOW	ODOW	ODOW
4.0	27.11.2024	Additional data October 2024	SLR/ODOW	ODOW	ODOW
5.0	03.02.2025	UUX-178a and b added	SLR/ODOW	ODOW	ODOW

This document may only be used for the purpose for which it was commissioned and in accordance with the terms of engagement for that commission. Unauthorised use of this document in any form whatsoever is prohibited.

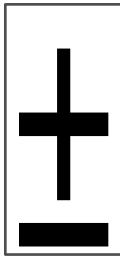



- Legend
- Order Limits
 - Ordinary Watercourse Crossing (WX)
 - Internal Drainage Board Asset Crossing (IDBX)
 - Local Road or Access Track Crossing (RTX)
 - Overhead Utilities Crossing (OUX)
 - Main Road Crossing (RX)
 - Underground Utilities Crossing (UUX)
 - Sheet Extent

Source:
Contains Esri Community Maps Contributors, Esri UK, Esri, TomTom, Garmin, Foursquare, GeoTechnologies, Inc, METI/NASA, USGS, Esri UK, Esri, TomTom, Garmin, Foursquare, GeoTechnologies, Inc, METI/NASA, USGS.
Based upon the Ordnance Survey Map with the sanction of the controller of HM Stationery Office. Crown Copyright Reserved. © OS Licence No. 0100031673

Notes:

Status:
Application issue

Onshore Coordinate System
Datum: OSGB 1936
Spheroid: Airy 1830
Projection: British National Grid
Central Meridian: 2 W
Vertical Reference: Newlyn

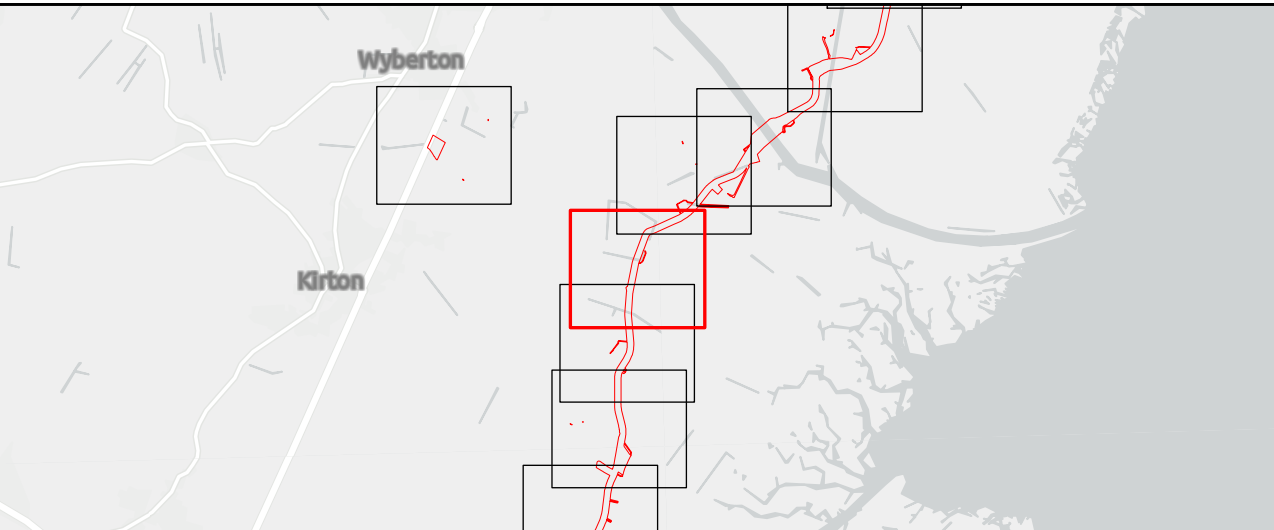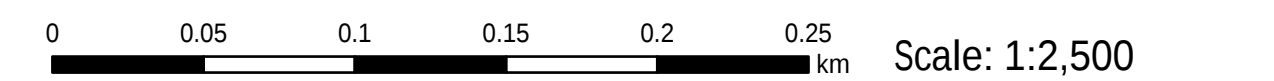


Outer Dowsing Offshore Wind 2.18 Onshore Crossing Plan DCO Application

Drawing No: PP1-ODOW-DEV-CS-PLN-0028

Drawing: 37 of 51			Page Size: A1		
Rev No:	Date	Description	Drawn	Checked	Approved
1.0	14.03.2024	DCO Application Issue	SLR/ODOW	ODOW	ODOW
2.0	30.08.2024	Response to Rule 17 Letter Dated 31.07.2024	SLR/ODOW	ODOW	ODOW
3.0		Withdrawn	SLR/ODOW	ODOW	ODOW
4.0	27.11.2024	Additional data October 2024	SLR/ODOW	ODOW	ODOW
5.0	03.02.2025	UUX-178a and b added	SLR/ODOW	ODOW	ODOW

This document may only be used for the purpose for which it was commissioned and in accordance with the terms of engagement for that commission. Unauthorised use of this document in any form whatsoever is prohibited.

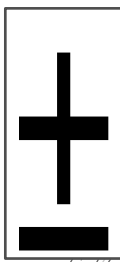



- Legend
- Order Limits
 - Ordinary Watercourse Crossing (WX)
 - Internal Drainage Board Asset Crossing (IDBX)
 - Local Road or Access Track Crossing (RTX)
 - Overhead Utilities Crossing (OUX)
 - Main Road Crossing (RX)
 - Underground Utilities Crossing (UUX)
 - Sheet Extent

Source:
Contains Esri Community Maps Contributors, Esri UK, Esri, TomTom, Garmin, Foursquare, GeoTechnologies, Inc, METI/NASA, USGS, Esri UK, Esri, TomTom, Garmin, Foursquare, GeoTechnologies, Inc, METI/NASA, USGS.
Based upon the Ordnance Survey Map with the sanction of the controller of HM Stationery Office. Crown Copyright Reserved. © OS Licence No. 0100031673

Notes:

Status:
Application issue

Onshore Coordinate System
Datum: OSGB 1936
Spheroid: Airy 1830
Projection: British National Grid
Central Meridian: 2 W
Vertical Reference: Newlyn

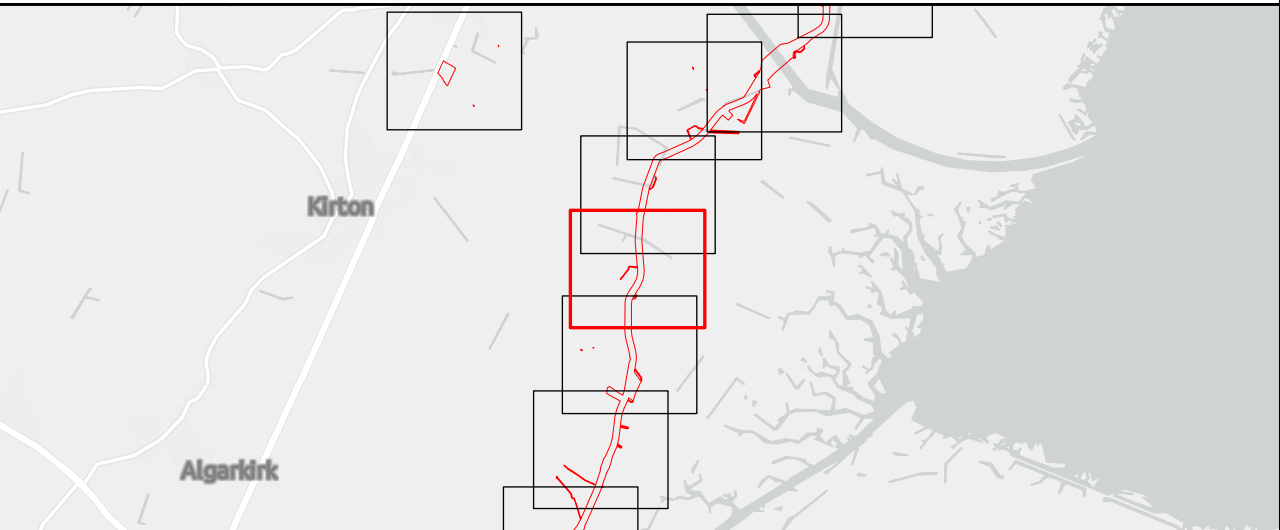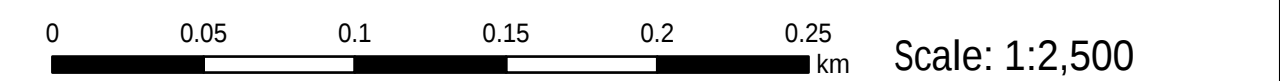

Outer Dowsing Offshore Wind 2.18 Onshore Crossing Plan DCO Application

Drawing No: PP1-ODOW-DEV-CS-PLN-0028

Drawing: 38 of 51			Page Size: A1		
Rev No:	Date	Description	Drawn	Checked	Approved
1.0	14.03.2024	DCO Application Issue	SLR/ODOW	ODOW	ODOW
2.0	30.08.2024	Response to Rule 17 Letter Dated 31.07.2024	SLR/ODOW	ODOW	ODOW
3.0		Withdrawn	SLR/ODOW	ODOW	ODOW
4.0	27.11.2024	Additional data October 2024	SLR/ODOW	ODOW	ODOW
5.0	03.02.2025	UUX-178a and b added	SLR/ODOW	ODOW	ODOW

This document may only be used for the purpose for which it was commissioned and in accordance with the terms of engagement for that commission. Unauthorised use of this document in any form whatsoever is prohibited.



Legend

Order Limits

Ordinary Watercourse Crossing (WX)

Internal Drainage Board Asset Crossing (IDBX)

Local Road or Access Track Crossing (RTX)

Overhead Utilities Crossing (OUX)

Public Right of Way Crossing (PRX)

Main Road Crossing (RX)


Underground Utilities Crossing (UUX)

Sheet Extent

Source:
Contains Esri Community Maps Contributors, Esri UK, Esri, TomTom, Garmin, Foursquare, GeoTechnologies, Inc, METI/NASA, USGS, Esri UK, Esri, TomTom, Garmin, Foursquare, GeoTechnologies, Inc, METI/NASA, USGS.
Based upon the Ordnance Survey Map with the sanction of the controller of HM Stationery Office. Crown Copyright Reserved. © OS Licence No. 0100031673

Notes:	Status: Application issue
--------	---------------------------------

Onshore Coordinate System
Datum: OSGB 1936
Spheroid: Airy 1830
Projection: British National Grid
Central Meridian: 2 W
Vertical Reference: Newlyn

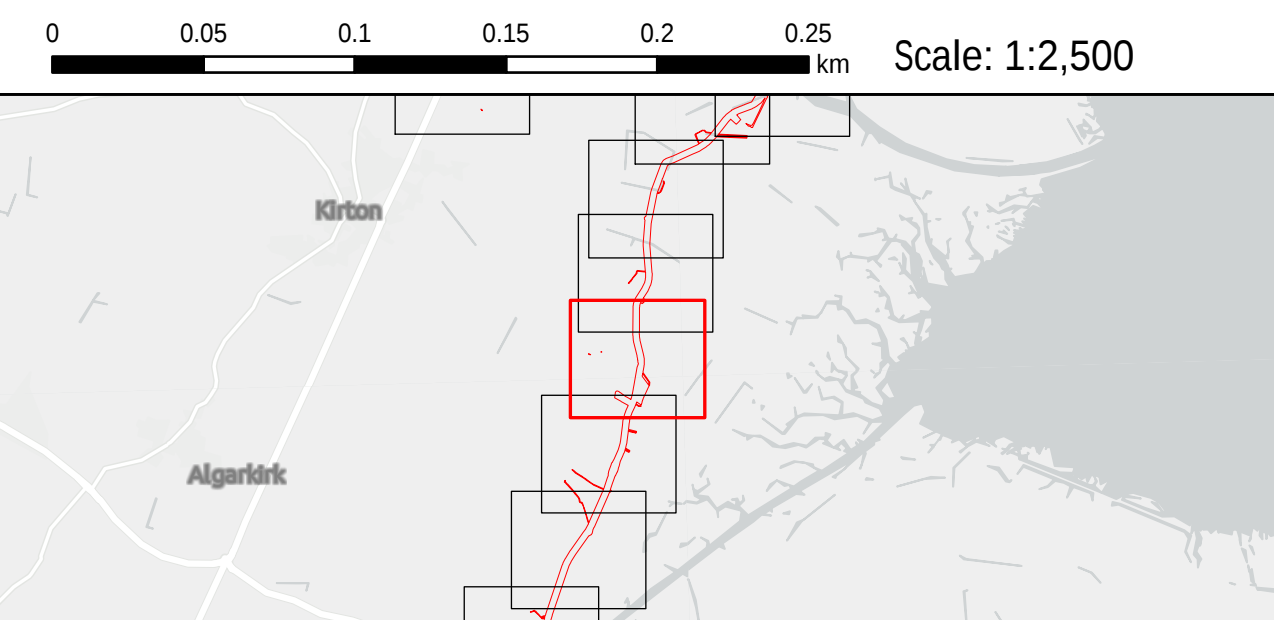


Outer Dowsing O f shore Wind 2.18 Onshore Crossing Plan DCO Application

Drawing No: PP1-ODOW-DEV-CS-PLN-0028

Drawing: 39 of 51			Page Size: A1		
Rev No:	Date	Description	Drawn	Checked	Approved
1.0	14.03.2024	DCO Application Issue	SLR/ODOW	ODOW	ODOW
2.0	30.08.2024	Response to Rule 17 Letter Dated 31.07.2024	SLR/ODOW	ODOW	ODOW
3.0		Withdrawn	SLR/ODOW	ODOW	ODOW
4.0	27.11.2024	Additional data October 2024	SLR/ODOW	ODOW	ODOW
5.0	03.02.2025	UUX-178a and b added	SLR/ODOW	ODOW	ODOW

This document may only be used for the purpose for which it was commissioned and in accordance with the terms of engagement for that commission. Unauthorised use of this document in any form whatsoever is prohibited.

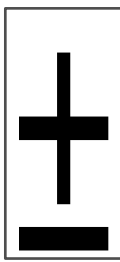



- Legend
- Order Limits
 - Environment Agency Flood Defence Crossing (FDX)
 - Ordinary Watercourse Crossing (WX)
 - Internal Drainage Board Asset Crossing (IDBX)
 - Local Road or Access Track Crossing (RTX)
 - Overhead Utilities Crossing (OUX)
 - Public Right of Way Crossing (PRX)
 - Main Road Crossing (RX)
 - Underground Utilities Crossing (UUX)
 - Sheet Extent

Source:
Contains Esri Community Maps Contributors, Esri UK, Esri, TomTom, Garmin, Foursquare, GeoTechnologies, Inc, METI/NASA, USGS, Esri UK, Esri, TomTom, Garmin, Foursquare, GeoTechnologies, Inc, METI/NASA, USGS.
Based upon the Ordnance Survey Map with the sanction of the controller of HM Stationery Office. Crown Copyright Reserved. © OS Licence No. 0100031673

Notes:

Status:
Application issue

Onshore Coordinate System
Datum: OSGB 1936
Spheroid: Airy 1830
Projection: British National Grid
Central Meridian: 2 W
Vertical Reference: Newlyn

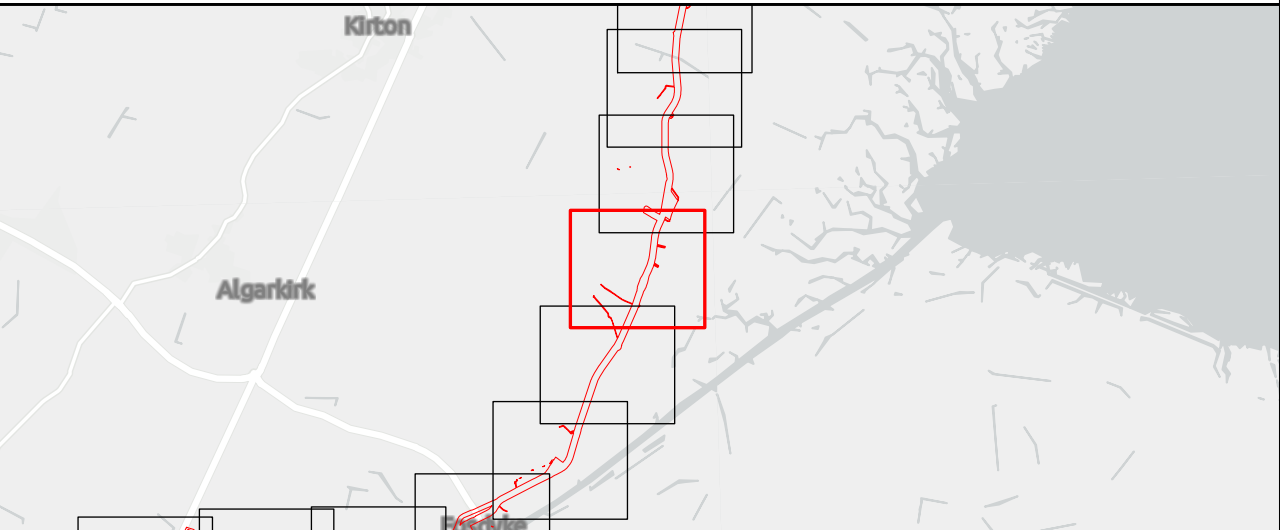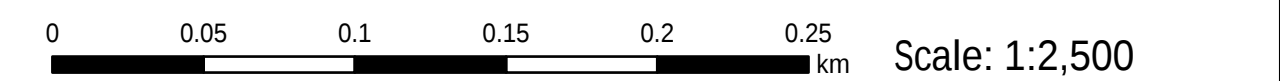


Outer Dowsing Offshore Wind 2.18 Onshore Crossing Plan DCO Application

Drawing No: PP1-ODOW-DEV-CS-PLN-0028

Drawing: 40 of 51			Page Size: A1		
Rev No:	Date	Description	Drawn	Checked	Approved
1.0	14.03.2024	DCO Application Issue	SLR/ODOW	ODOW	ODOW
2.0	30.08.2024	Response to Rule 17 Letter Dated 31.07.2024	SLR/ODOW	ODOW	ODOW
3.0		Withdrawn	SLR/ODOW	ODOW	ODOW
4.0	27.11.2024	Additional data October 2024	SLR/ODOW	ODOW	ODOW
5.0	03.02.2025	UUX-178a and b added	SLR/ODOW	ODOW	ODOW

This document may only be used for the purpose for which it was commissioned and in accordance with the terms of engagement for that commission. Unauthorised use of this document in any form whatsoever is prohibited.

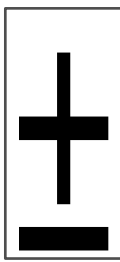



- Legend
- Order Limits
 - Ordinary Watercourse Crossing (WX)
 - Internal Drainage Board Asset Crossing (IDBX)
 - Local Road or Access Track Crossing (RTX)
 - Overhead Utilities Crossing (OUX)
 - Sheet Extent

Source:
Contains Esri Community Maps Contributors, Esri UK, Esri, TomTom, Garmin, Foursquare, GeoTechnologies, Inc, METI/NASA, USGS, Esri UK, Esri, TomTom, Garmin, Foursquare, GeoTechnologies, Inc, METI/NASA, USGS.
Based upon the Ordnance Survey Map with the sanction of the controller of HM Stationery Office. Crown Copyright Reserved. © OS Licence No. 0100031673

Notes:

Status:
Application issue

Onshore Coordinate System
Datum: OSGB 1936
Spheroid: Airy 1830
Projection: British National Grid
Central Meridian: 2 W
Vertical Reference: Newlyn

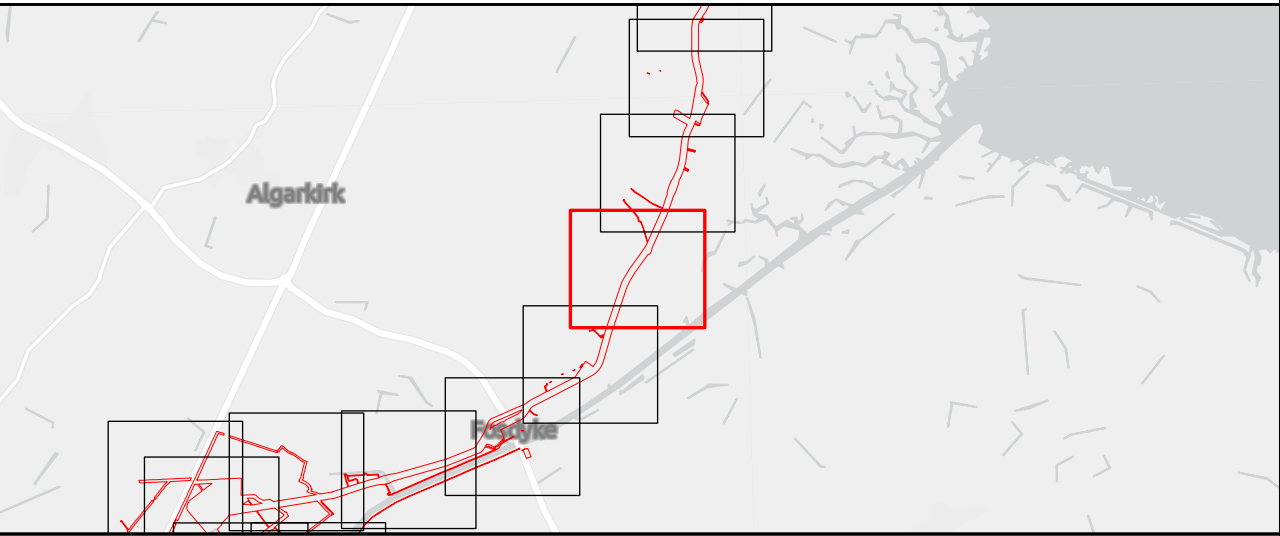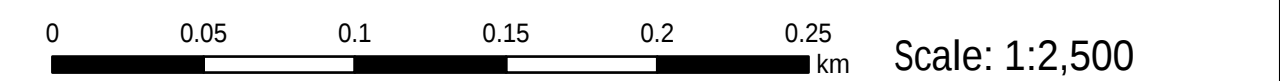


Outer Dowsing Offshore Wind 2.18 Onshore Crossing Plan DCO Application

Drawing No: PP1-ODOW-DEV-CS-PLN-0028

Drawing: 41 of 51			Page Size: A1		
Rev No:	Date	Description	Drawn	Checked	Approved
1.0	14.03.2024	DCO Application Issue	SLR/ODOW	ODOW	ODOW
2.0	30.08.2024	Response to Rule 17 Letter Dated 31.07.2024	SLR/ODOW	ODOW	ODOW
3.0		Withdrawn	SLR/ODOW	ODOW	ODOW
4.0	27.11.2024	Additional data October 2024	SLR/ODOW	ODOW	ODOW
5.0	03.02.2025	UUX-178a and b added	SLR/ODOW	ODOW	ODOW

This document may only be used for the purpose for which it was commissioned and in accordance with the terms of engagement for that commission. Unauthorised use of this document in any form whatsoever is prohibited.


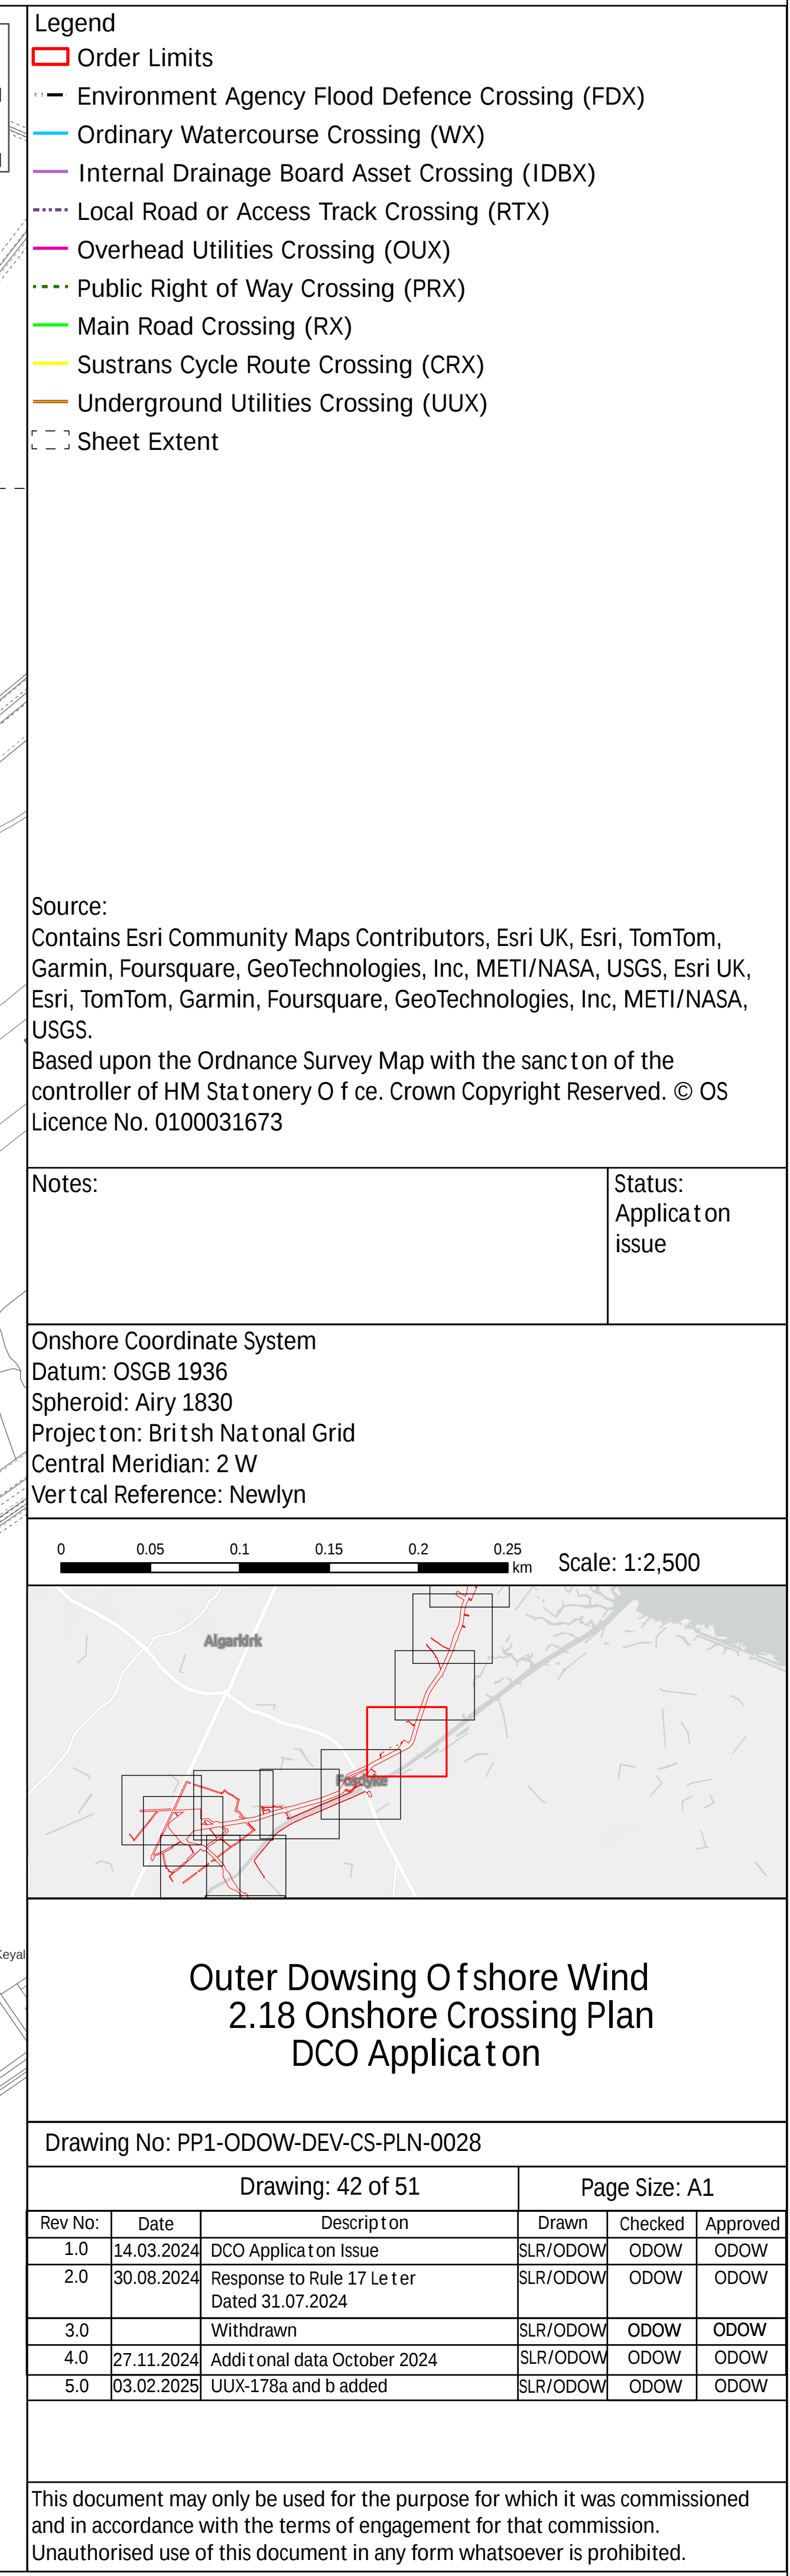


Source:
Contains Esri Community Maps Contributors, Esri UK, Esri, TomTom, Garmin, Foursquare, GeoTechnologies, Inc, METI/NASA, USGS, Esri UK, Esri, TomTom, Garmin, Foursquare, GeoTechnologies, Inc, METI/NASA, USGS.

Based upon the Ordnance Survey Map with the sanction of the controller of HM Stationery Office. Crown Copyright Reserved. © OS Licence No. 0100031673

Notes:	Status: Applicat on issue
--------	---------------------------------

Onshore Coordinate System
Datum: OSGB 1936
Spheroid: Airy 1830
Projection: British National Grid
Central Meridian: 2 W
Vertical Reference: Newlyn

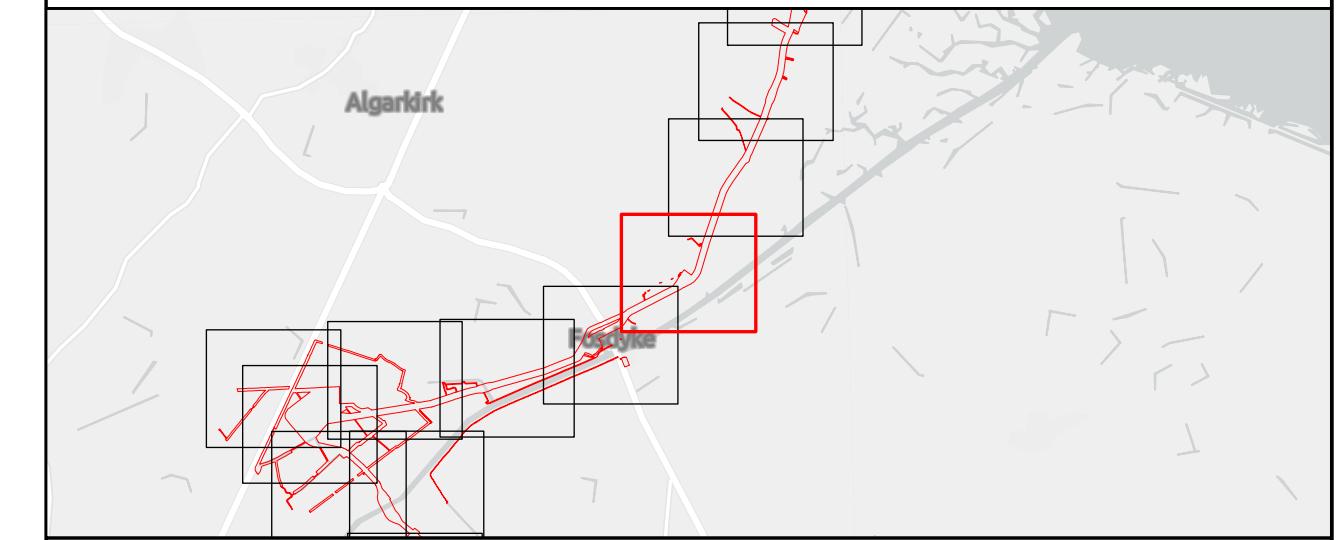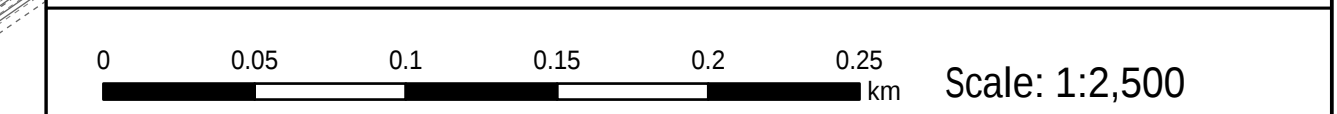


Outer Dowsing O f shore Wind 2.18 Onshore Crossing Plan DCO Applica tion

Drawing No: PP1-ODOW-DEV-CS-PLN-0028

Drawing: 42 of 51			Page Size: A1		
Rev No:	Date	Description	Drawn	Checked	Approved
1.0	14.03.2024	DCO Application Issue	SLR/ODOW	ODOW	ODOW
2.0	30.08.2024	Response to Rule 17 Letter Dated 31.07.2024	SLR/ODOW	ODOW	ODOW
3.0		Withdrawn	SLR/ODOW	ODOW	ODOW
4.0	27.11.2024	Additonal data October 2024	SLR/ODOW	ODOW	ODOW
5.0	03.02.2025	UUX-178a and b added	SLR/ODOW	ODOW	ODOW

This document may only be used for the purpose for which it was commissioned and in accordance with the terms of engagement for that commission.
Unauthorised use of this document in any form whatsoever is prohibited.

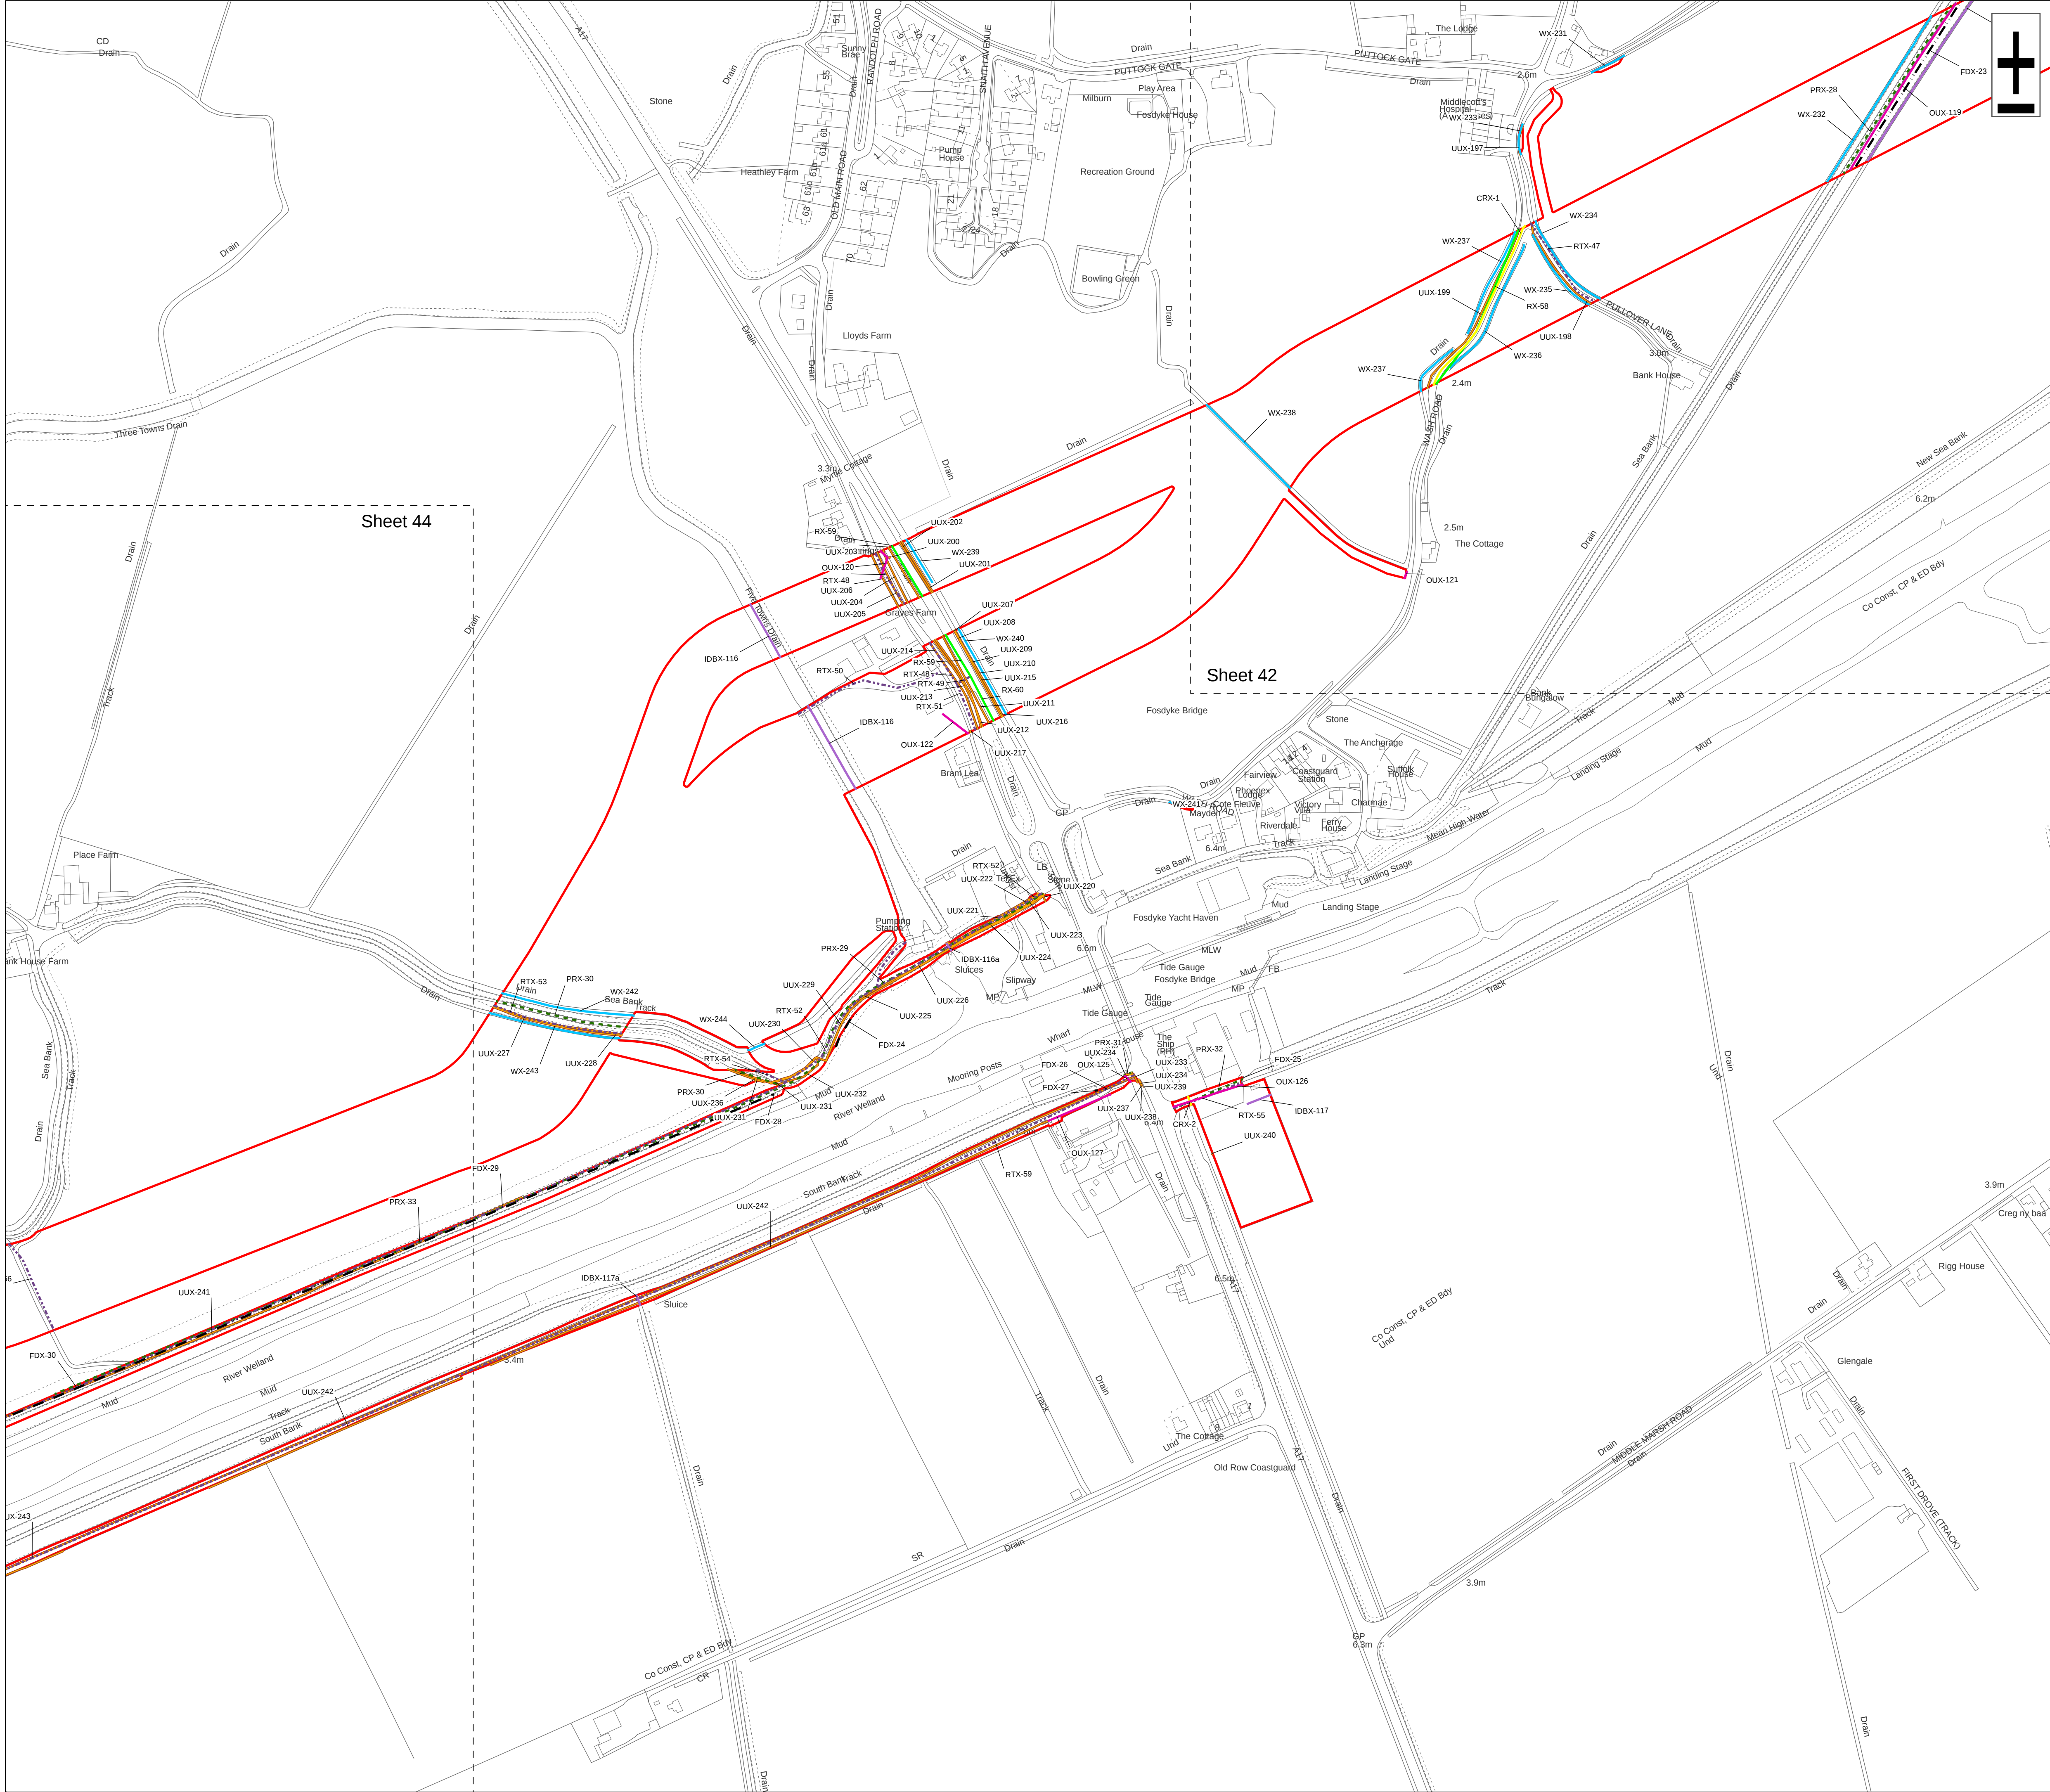

Legend

Order Limits

Environment Agency Flood Defence Crossing (FDX)

Ordinary Watercourse Crossing (WX)

Internal Drainage Board Asset Crossing (IDBX)

Local Road or Access Track Crossing (RTX)

Overhead Utilities Crossing (OUX)

Public Right of Way Crossing (PRX)

Main Road Crossing (RX)

Sustrans Cycle Route Crossing (CRX)

Underground Utilities Crossing (UUX)



Sheet Extent

Source:
Contains Esri Community Maps Contributors, Esri UK, Esri, TomTom, Garmin, Foursquare, GeoTechnologies, Inc, METI/NASA, USGS, Esri UK, Esri, TomTom, Garmin, Foursquare, GeoTechnologies, Inc, METI/NASA, USGS.
Based upon the Ordnance Survey Map with the sanction of the controller of HM Stationery Office. Crown Copyright Reserved. © OS Licence No. 0100031673

Notes:

Status:
Application
issue



Onshore Coordinate System
Datum: OSGB 1936
Spheroid: Airy 1830
Projection: British National Grid
Central Meridian: 2 W
Vertical Reference: Newlyn

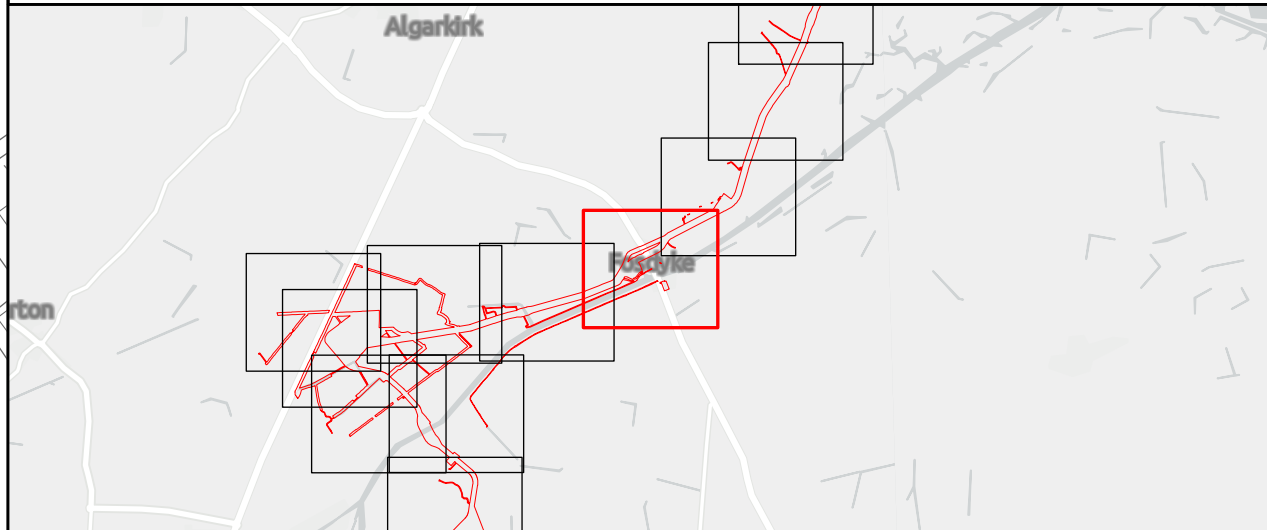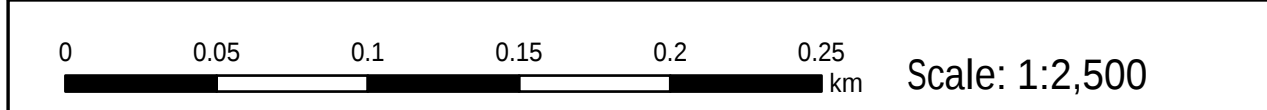

Outer Dowsing Offshore Wind 2.18 Onshore Crossing Plan DCO Application

Drawing No: PP1-ODOW-DEV-CS-PLN-0028					
Drawing: 43 of 51			Page Size: A1		
Rev No:	Date	Description	Drawn	Checked	Approved
1.0	14.03.2024	DCO Application Issue	SLR/ODOW	ODOW	ODOW
2.0	30.08.2024	Response to Rule 17 Letter Dated 31.07.2024	SLR/ODOW	ODOW	ODOW
3.0		Withdrawn	SLR/ODOW	ODOW	ODOW
4.0	27.11.2024	Additional data October 2024	SLR/ODOW	ODOW	ODOW
5.0	03.02.2025	UUX-178a and b added	SLR/ODOW	ODOW	ODOW

This document may only be used for the purpose for which it was commissioned and in accordance with the terms of engagement for that commission. Unauthorised use of this document in any form whatsoever is prohibited.

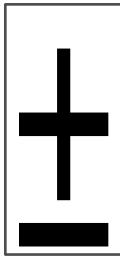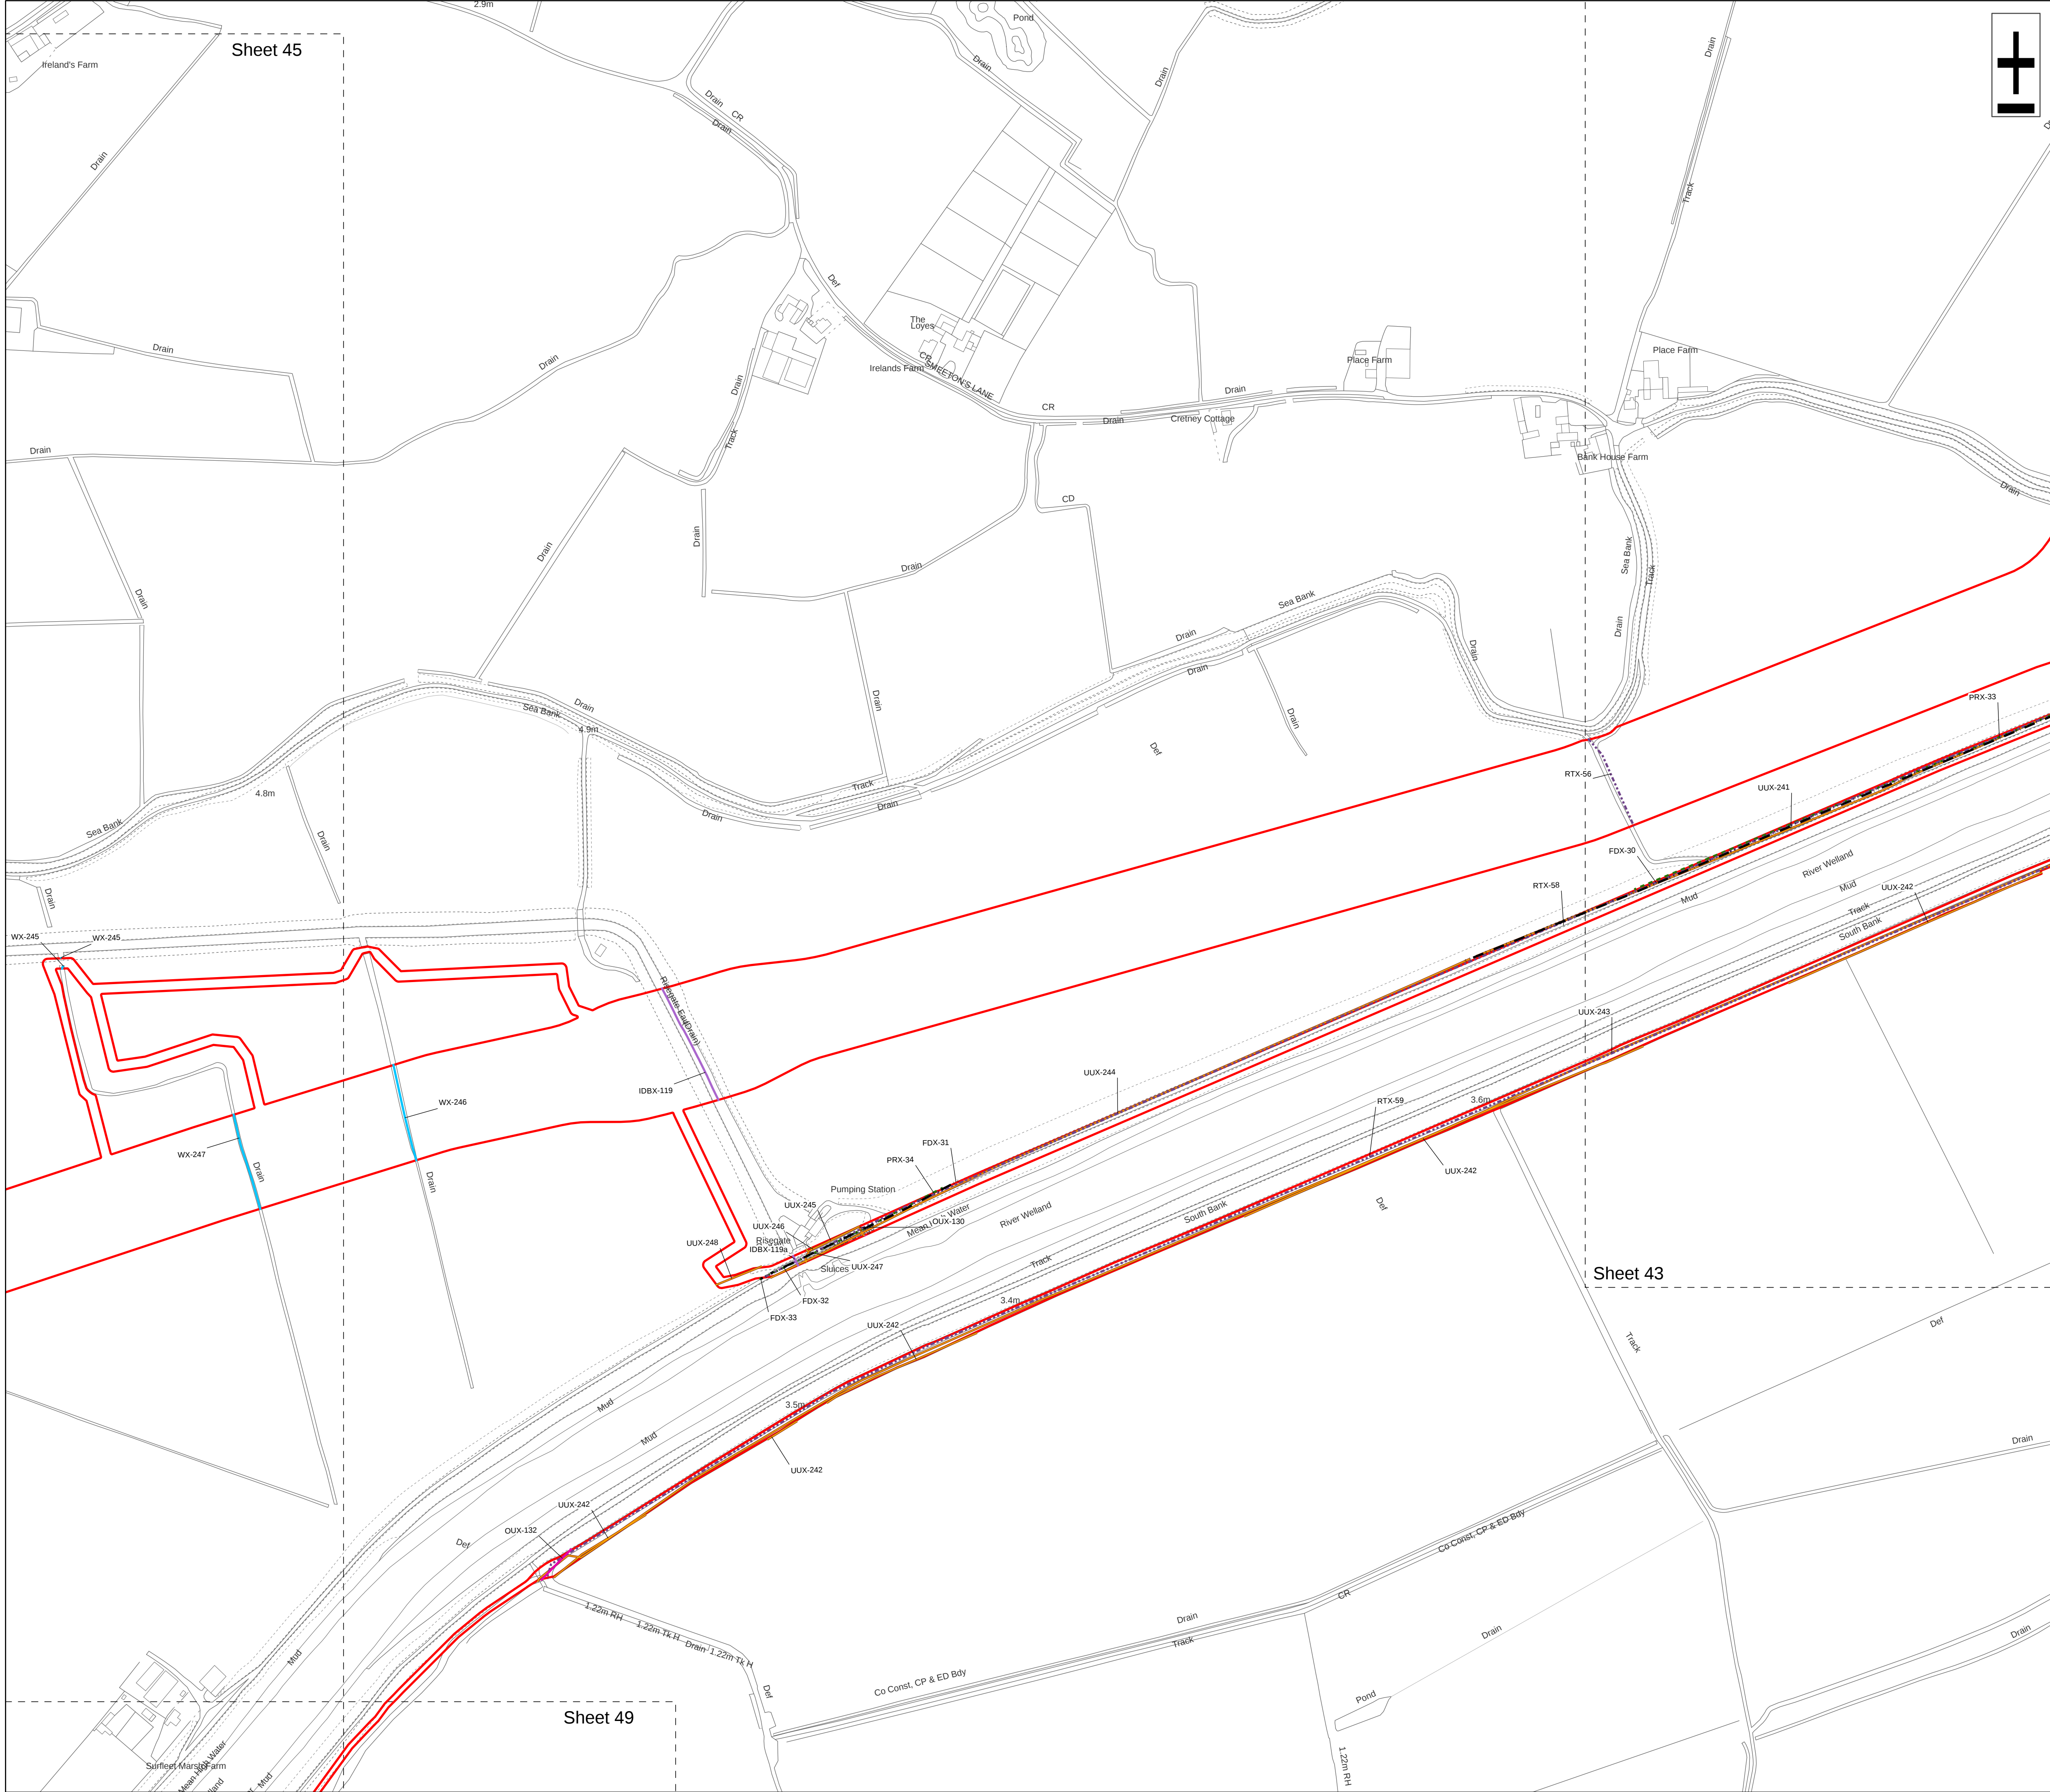



- Legend
- Order Limits
 - Environment Agency Flood Defence Crossing (FDX)
 - Ordinary Watercourse Crossing (WX)
 - Internal Drainage Board Asset Crossing (IDBX)
 - Local Road or Access Track Crossing (RTX)
 - Overhead Utilities Crossing (OUX)
 - Public Right of Way Crossing (PRX)
 - Underground Utilities Crossing (UUX)
 - Sheet Extent

Source:
Contains Esri Community Maps Contributors, Esri UK, Esri, TomTom, Garmin, Foursquare, GeoTechnologies, Inc, METI/NASA, USGS, Esri UK, Esri, TomTom, Garmin, Foursquare, GeoTechnologies, Inc, METI/NASA, USGS.
Based upon the Ordnance Survey Map with the sanction of the controller of HM Stationery Office. Crown Copyright Reserved. © OS Licence No. 0100031673

Notes:

Status:
Application issue


Onshore Coordinate System
Datum: OSGB 1936
Spheroid: Airy 1830
Projection: British National Grid
Central Meridian: 2 W
Vertical Reference: Newlyn

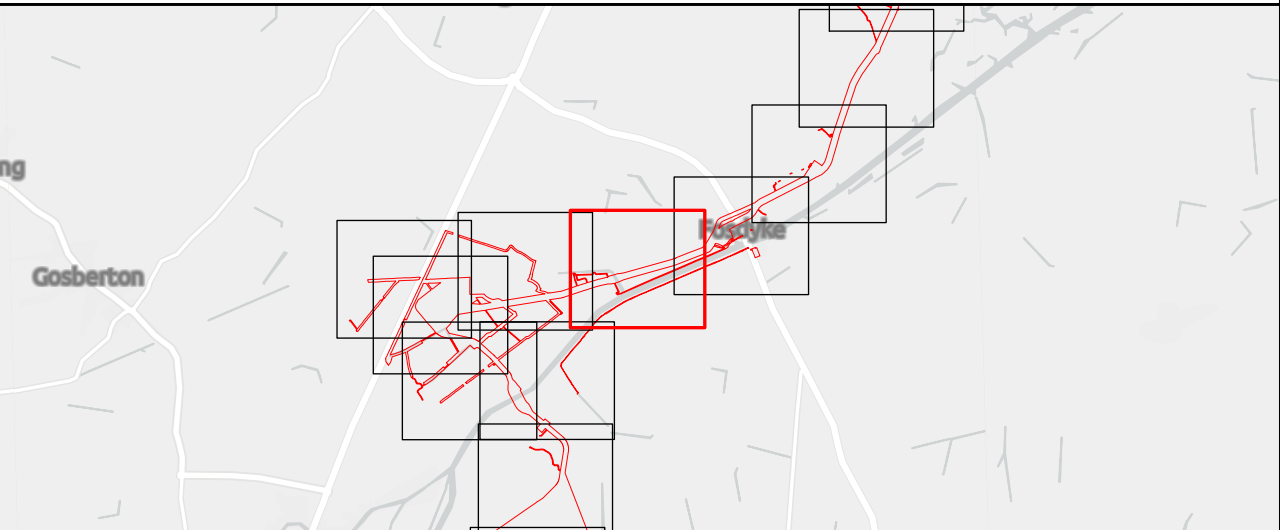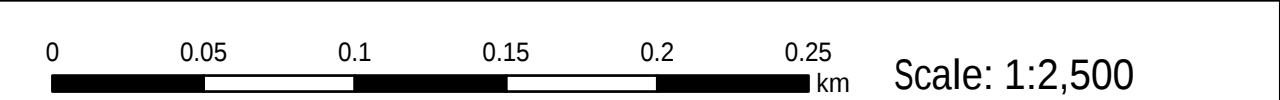

Outer Dowsing Offshore Wind 2.18 Onshore Crossing Plan DCO Application

Drawing No: PP1-ODOW-DEV-CS-PLN-0028				Drawing: 44 of 51			Page Size: A1		
Rev No:	Date	Description	Drawn	Checked	Approved	Rev No:	Date	Description	Drawn
1.0	14.03.2024	DCO Application Issue	SLR/ODOW	ODOW	ODOW	2.0	30.08.2024	Response to Rule 17 Letter Dated 31.07.2024	SLR/ODOW
2.0	30.08.2024	Response to Rule 17 Letter Dated 31.07.2024	SLR/ODOW	ODOW	ODOW	3.0		Withdrawn	SLR/ODOW
3.0		Withdrawn	SLR/ODOW	ODOW	ODOW	4.0	27.11.2024	Additional data October 2024	SLR/ODOW
4.0	27.11.2024	Additional data October 2024	SLR/ODOW	ODOW	ODOW	5.0	03.02.2025	UUX-178a and b added	SLR/ODOW
5.0	03.02.2025	UUX-178a and b added	SLR/ODOW	ODOW	ODOW				

This document may only be used for the purpose for which it was commissioned and in accordance with the terms of engagement for that commission. Unauthorised use of this document in any form whatsoever is prohibited.

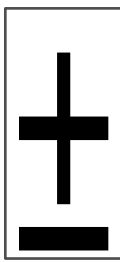



- Legend
- Order Limits
 - Ordinary Watercourse Crossing (WX)
 - Internal Drainage Board Asset Crossing (IDBX)
 - Local Road or Access Track Crossing (RTX)
 - Overhead Utilities Crossing (OUX)
 - Underground Utilities Crossing (UUX)
 - Sheet Extent

Source:
Contains Esri Community Maps Contributors, Esri UK, Esri, TomTom, Garmin, Foursquare, GeoTechnologies, Inc, METI/NASA, USGS, Esri UK, Esri, TomTom, Garmin, Foursquare, GeoTechnologies, Inc, METI/NASA, USGS.
Based upon the Ordnance Survey Map with the sanction of the controller of HM Stationery Office. Crown Copyright Reserved. © OS Licence No. 0100031673

Notes:

Status:
Application issue


Onshore Coordinate System
Datum: OSGB 1936
Spheroid: Airy 1830
Projection: British National Grid
Central Meridian: 2 W
Vertical Reference: Newlyn

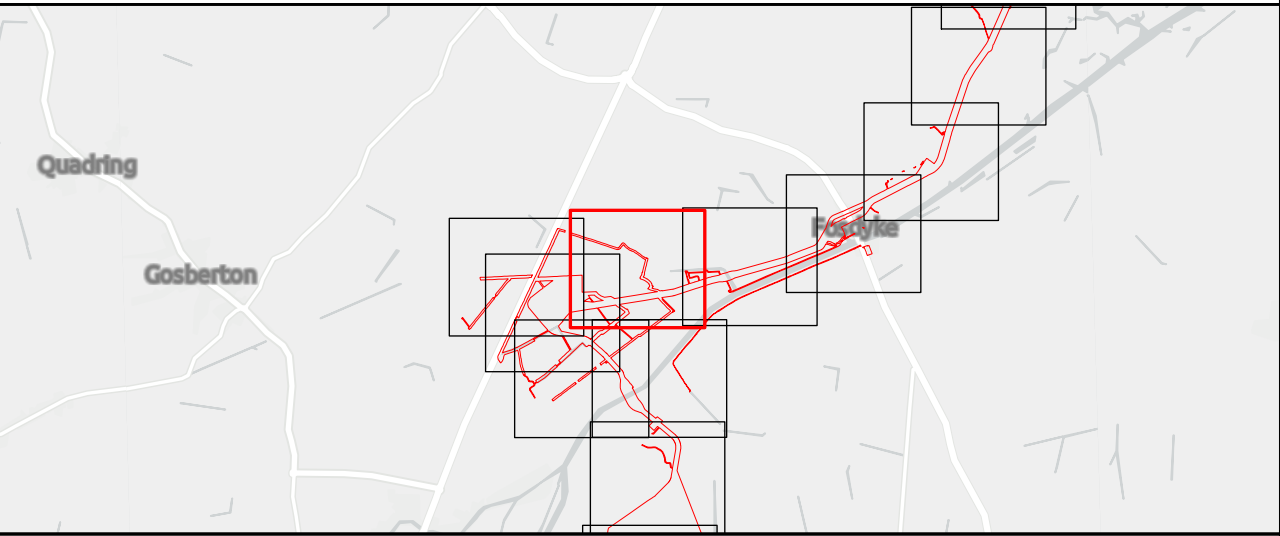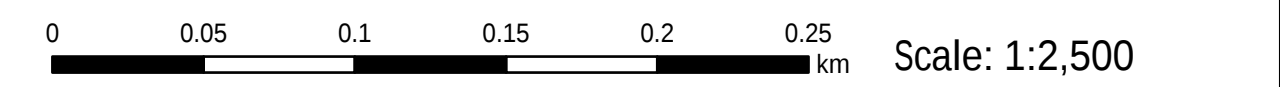

Outer Dowsing Offshore Wind 2.18 Onshore Crossing Plan DCO Application

Drawing No: PP1-ODOW-DEV-CS-PLN-0028			
Drawing: 45 of 51			Page Size: A1
Rev No:	Date	Description	
1.0	14.03.2024	DCO Application Issue	Drawn Checked Approved
2.0	30.08.2024	Response to Rule 17 Letter Dated 31.07.2024	SLR/ODOW ODOV ODOV
3.0		Withdrawn	SLR/ODOW ODOV ODOV
4.0	27.11.2024	Additional data October 2024	SLR/ODOW ODOV ODOV
5.0	03.02.2025	UUX-178a and b added	SLR/ODOW ODOV ODOV

This document may only be used for the purpose for which it was commissioned and in accordance with the terms of engagement for that commission. Unauthorised use of this document in any form whatsoever is prohibited.

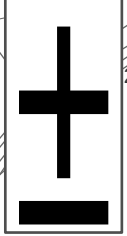



- Legend
- Order Limits
 - Ordinary Watercourse Crossing (WX)
 - Internal Drainage Board Asset Crossing (IDBX)
 - Local Road or Access Track Crossing (RTX)
 - Overhead Utilities Crossing (OUX)
 - Underground Utilities Crossing (UUX)
 - Sheet Extent

Source:
Contains Esri Community Maps Contributors, Esri UK, Esri, TomTom, Garmin, Foursquare, GeoTechnologies, Inc, METI/NASA, USGS, Esri UK, Esri, TomTom, Garmin, Foursquare, GeoTechnologies, Inc, METI/NASA, USGS.
Based upon the Ordnance Survey Map with the sanction of the controller of HM Stationery Office. Crown Copyright Reserved. © OS Licence No. 0100031673

Notes:

Status:
Application issue


Onshore Coordinate System
Datum: OSGB 1936
Spheroid: Airy 1830
Projection: British National Grid
Central Meridian: 2 W
Vertical Reference: Newlyn

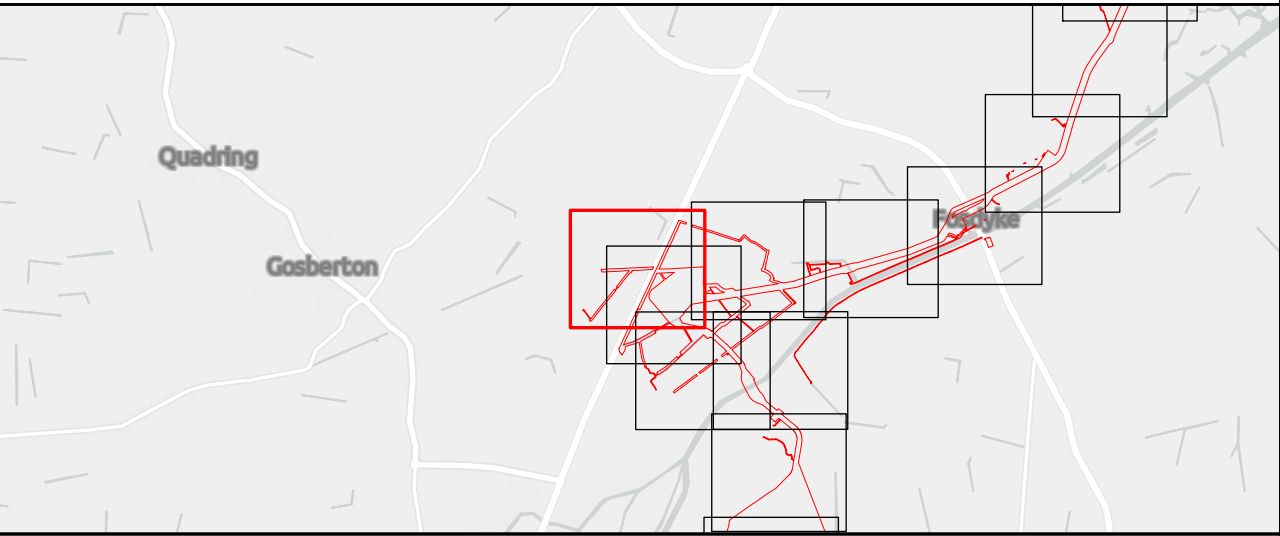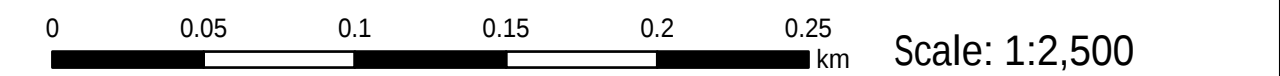

Outer Dowsing Offshore Wind 2.18 Onshore Crossing Plan DCO Application

Drawing No: PP1-ODOW-DEV-CS-PLN-0028					
Drawing: 46 of 51			Page Size: A1		
Rev No:	Date	Description	Drawn	Checked	Approved
1.0	14.03.2024	DCO Application Issue	SLR/ODOW	ODOW	ODOW
2.0	30.08.2024	Response to Rule 17 Letter Dated 31.07.2024	SLR/ODOW	ODOW	ODOW
3.0		Withdrawn	SLR/ODOW	ODOW	ODOW
4.0	27.11.2024	Additional data October 2024	SLR/ODOW	ODOW	ODOW
5.0	03.02.2025	UUX-178a and b added	SLR/ODOW	ODOW	ODOW

This document may only be used for the purpose for which it was commissioned and in accordance with the terms of engagement for that commission. Unauthorised use of this document in any form whatsoever is prohibited.

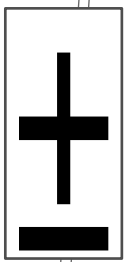



- Legend
- Order Limits
-
- Ordinary Watercourse Crossing (WX)

Source:
Contains Esri Community Maps Contributors, Esri UK, Esri, TomTom, Garmin, Foursquare, GeoTechnologies, Inc, METI/NASA, USGS, Esri UK, Esri, TomTom, Garmin, Foursquare, GeoTechnologies, Inc, METI/NASA, USGS.
Based upon the Ordnance Survey Map with the sanction of the controller of HM Stationery Office. Crown Copyright Reserved. © OS Licence No. 0100031673

Notes:

Status:
Application issue

Onshore Coordinate System
Datum: OSGB 1936
Spheroid: Airy 1830
Projection: British National Grid
Central Meridian: 2 W
Vertical Reference: Newlyn

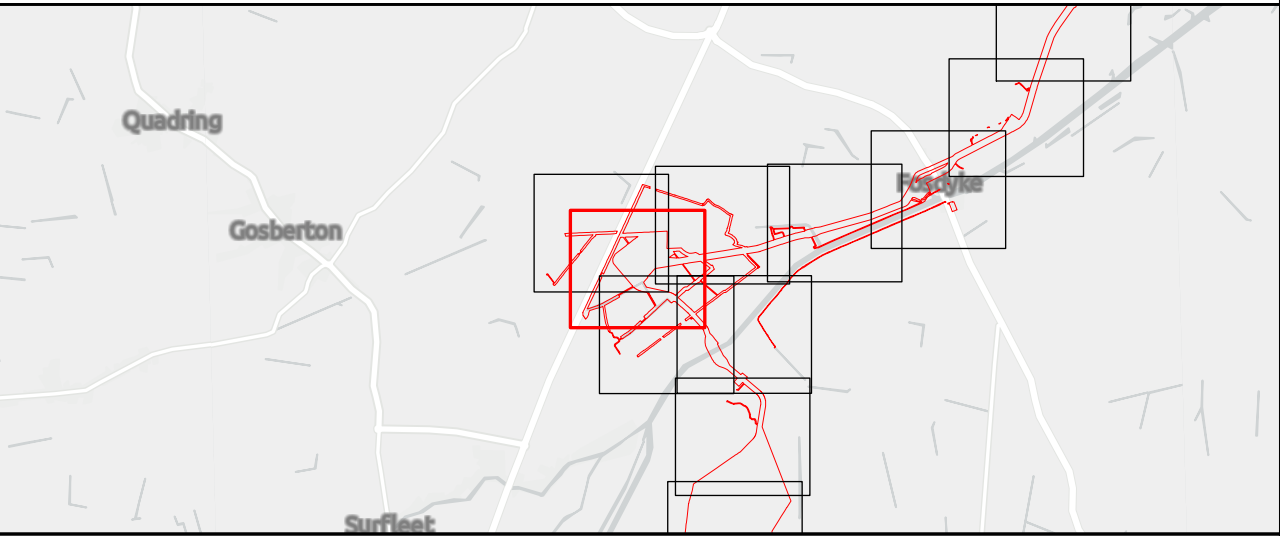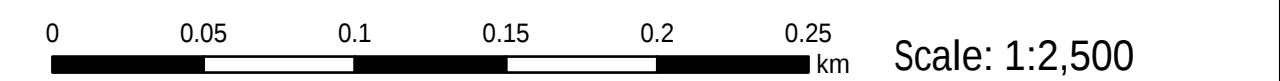


Outer Dowsing Offshore Wind
2.18 Onshore Crossing Plan
DCO Application

Drawing No: PP1-ODOW-DEV-CS-PLN-0028

Drawing: 47 of 51			Page Size: A1		
Rev No:	Date	Description	Drawn	Checked	Approved
1.0	14.03.2024	DCO Application Issue	SLR/ODOW	ODOW	ODOW
2.0	30.08.2024	Response to Rule 17 Letter Dated 31.07.2024	SLR/ODOW	ODOW	ODOW
3.0		Withdrawn	SLR/ODOW	ODOW	ODOW
4.0	27.11.2024	Additional data October 2024	SLR/ODOW	ODOW	ODOW
5.0	03.02.2025	UUX-178a and b added	SLR/ODOW	ODOW	ODOW

This document may only be used for the purpose for which it was commissioned and in accordance with the terms of engagement for that commission. Unauthorised use of this document in any form whatsoever is prohibited.

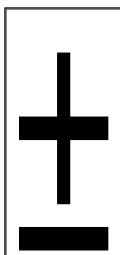



- Legend
- Order Limits
 - Environment Agency Flood Defence Crossing (FDX)
 - Environment Agency Main River Crossing (WMRX)
 - Ordinary Watercourse Crossing (WX)
 - Internal Drainage Board Asset Crossing (IDBX)
 - Local Road or Access Track Crossing (RTX)
 - Overhead Utilities Crossing (OUX)
 - Public Right of Way Crossing (PRX)
 - Main Road Crossing (RX)
 - Underground Utilities Crossing (UUX)
 - Sheet Extent

Source:
Contains Esri Community Maps Contributors, Esri UK, Esri, TomTom, Garmin, Foursquare, GeoTechnologies, Inc, METI/NASA, USGS, Esri UK, Esri, TomTom, Garmin, Foursquare, GeoTechnologies, Inc, METI/NASA, USGS.
Based upon the Ordnance Survey Map with the sanction of the controller of HM Stationery Office. Crown Copyright Reserved. © OS Licence No. 0100031673

Notes:

Status:
Application issue

Onshore Coordinate System
Datum: OSGB 1936
Spheroid: Airy 1830
Projection: British National Grid
Central Meridian: 2 W
Vertical Reference: Newlyn

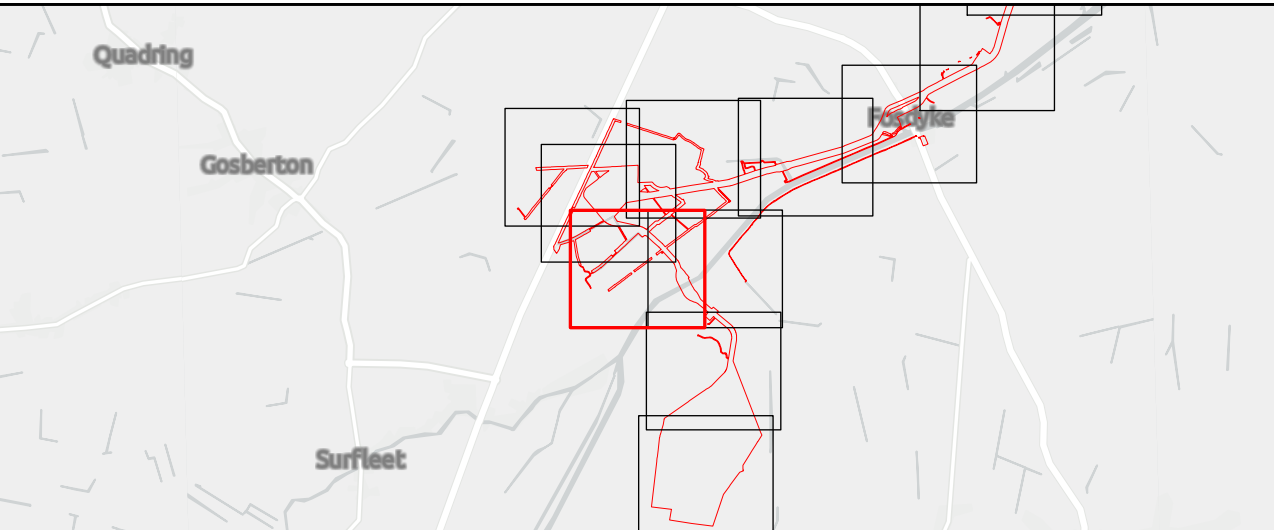
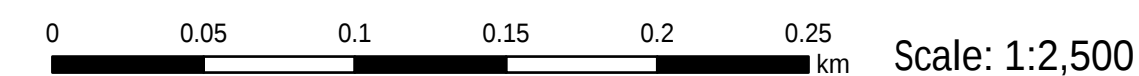


Outer Dowsing Offshore Wind 2.18 Onshore Crossing Plan DCO Application

Drawing No: PP1-ODOW-DEV-CS-PLN-0028

Drawing: 48 of 51				Page Size: A1		
Rev No:	Date	Description	Drawn	Checked	Approved	
1.0	14.03.2024	DCO Application Issue	SLR/ODOW	ODOW	ODOW	
2.0	30.08.2024	Response to Rule 17 Letter Dated 31.07.2024	SLR/ODOW	ODOW	ODOW	
3.0		Withdrawn	SLR/ODOW	ODOW	ODOW	
4.0	27.11.2024	Additional data October 2024	SLR/ODOW	ODOW	ODOW	
5.0	03.02.2025	UUX-178a and b added	SLR/ODOW	ODOW	ODOW	

This document may only be used for the purpose for which it was commissioned and in accordance with the terms of engagement for that commission. Unauthorised use of this document in any form whatsoever is prohibited.

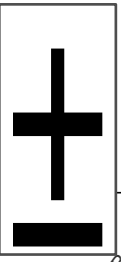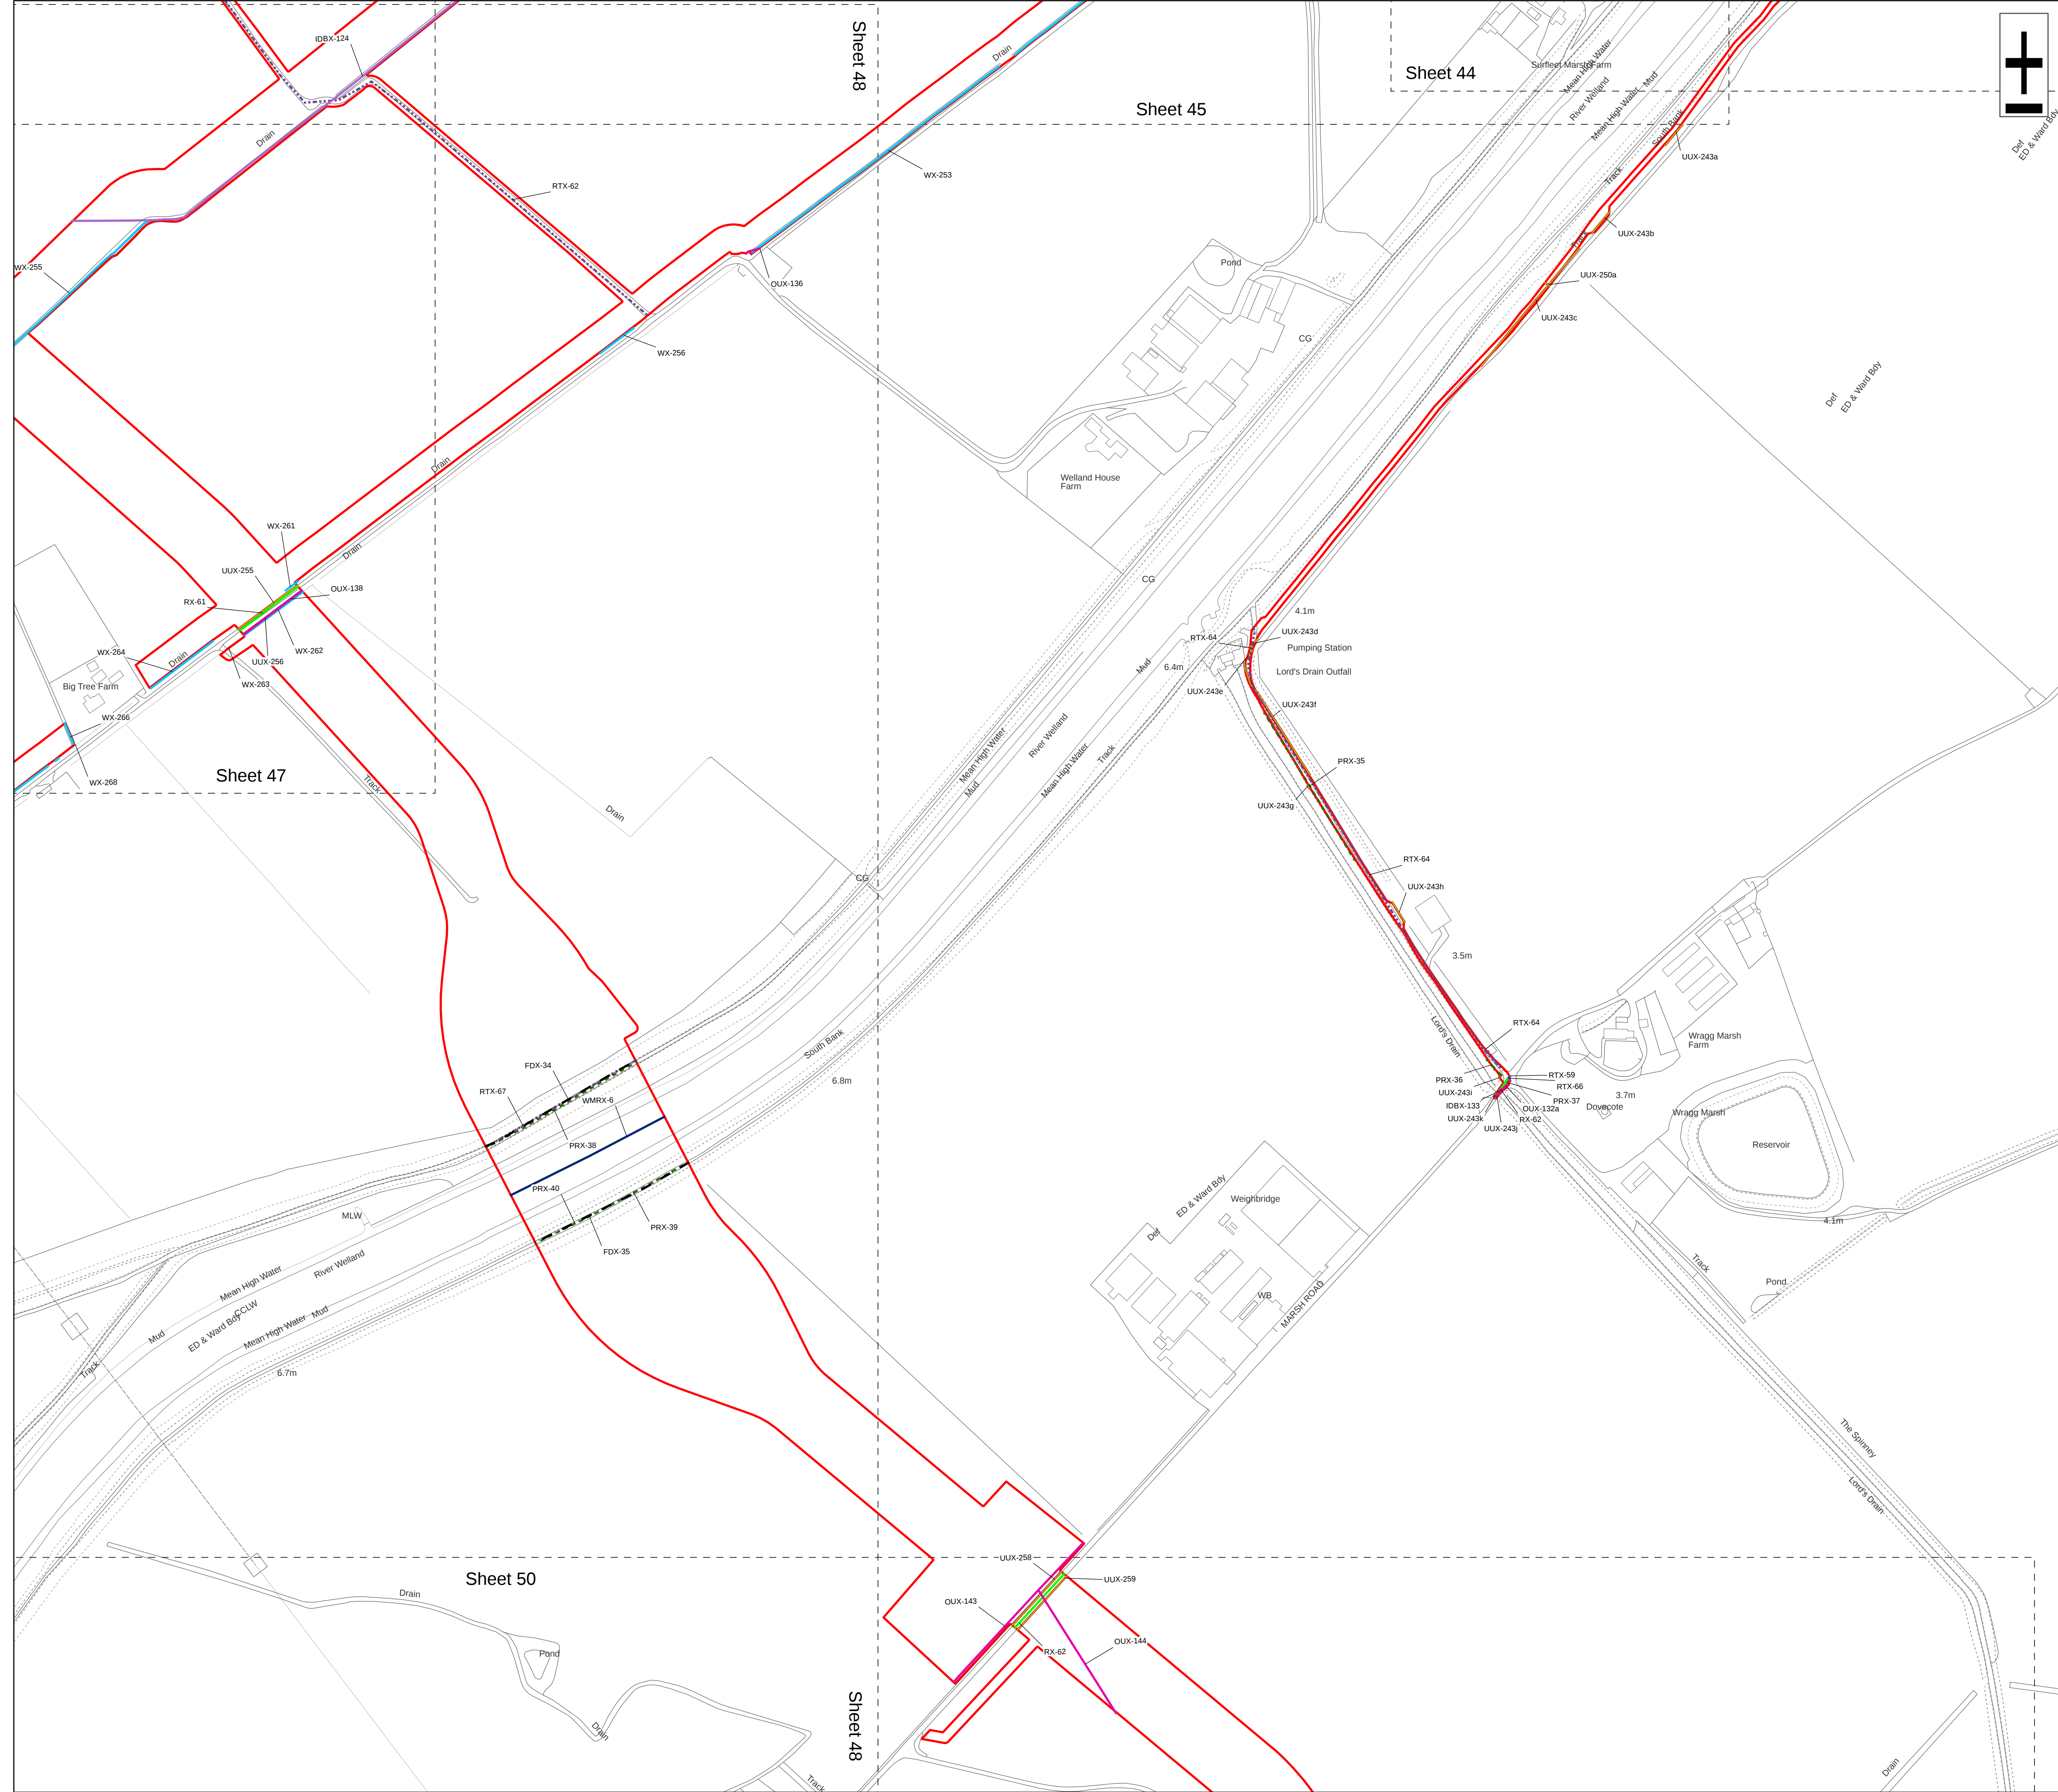

Legend

Order Limits

Environment Agency Flood Defence Crossing (FDX)

Environment Agency Main River Crossing (WMRX)

Ordinary Watercourse Crossing (WX)

Internal Drainage Board Asset Crossing (IDBX)

Local Road or Access Track Crossing (RTX)

Overhead Utilities Crossing (OUX)

Public Right of Way Crossing (PRX)

Main Road Crossing (RX)

Underground Utilities Crossing (UUX)



Sheet Extent

Source:
Contains Esri Community Maps Contributors, Esri UK, Esri, TomTom, Garmin, Foursquare, GeoTechnologies, Inc, METI/NASA, USGS, Esri UK, Esri, TomTom, Garmin, Foursquare, GeoTechnologies, Inc, METI/NASA, USGS.
Based upon the Ordnance Survey Map with the sanction of the controller of HM Stationery Office. Crown Copyright Reserved. © OS Licence No. 0100031673

Notes:

Status:
Application
issue

Onshore Coordinate System
Datum: OSGB 1936
Spheroid: Airy 1830
Projection: British National Grid
Central Meridian: 2 W
Vertical Reference: Newlyn

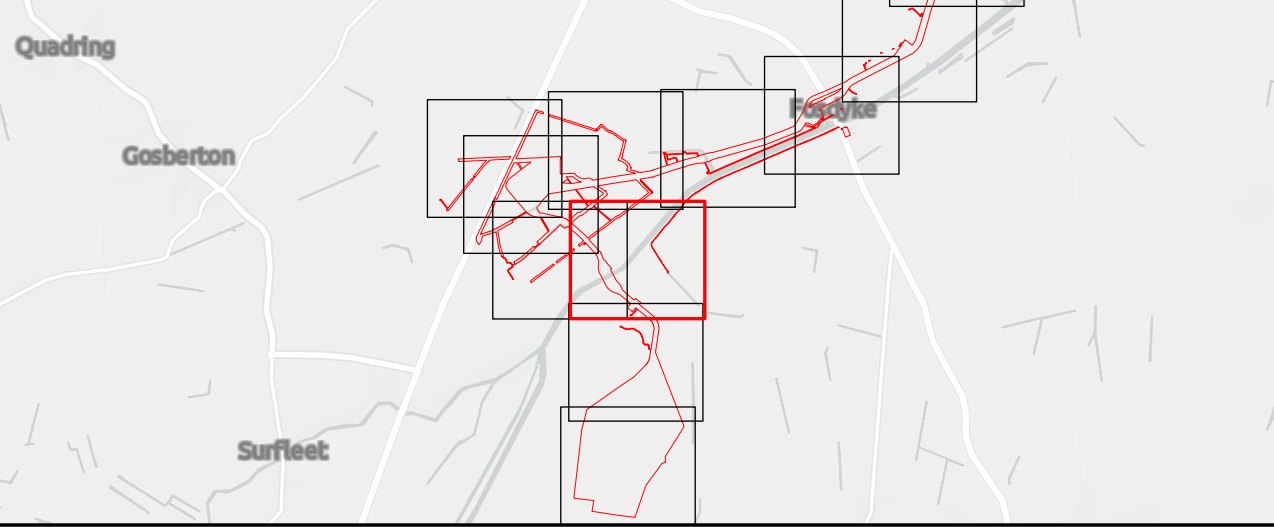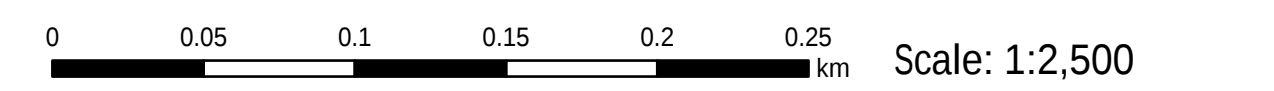


Outer Dowsing Offshore Wind
2.18 Onshore Crossing Plan
DCO Application

Drawing No: PP1-ODOW-DEV-CS-PLN-0028

Drawing: 49 of 51			Page Size: A1		
Rev No:	Date	Description	Drawn	Checked	Approved
1.0	14.03.2024	DCO Application Issue	SLR/ODOW	ODOW	ODOW
2.0	30.08.2024	Response to Rule 17 Letter Dated 31.07.2024	SLR/ODOW	ODOW	ODOW
3.0		Withdrawn	SLR/ODOW	ODOW	ODOW
4.0	27.11.2024	Additional data October 2024	SLR/ODOW	ODOW	ODOW
5.0	03.02.2025	UUX-178a and b added	SLR/ODOW	ODOW	ODOW

This document may only be used for the purpose for which it was commissioned and in accordance with the terms of engagement for that commission. Unauthorised use of this document in any form whatsoever is prohibited.

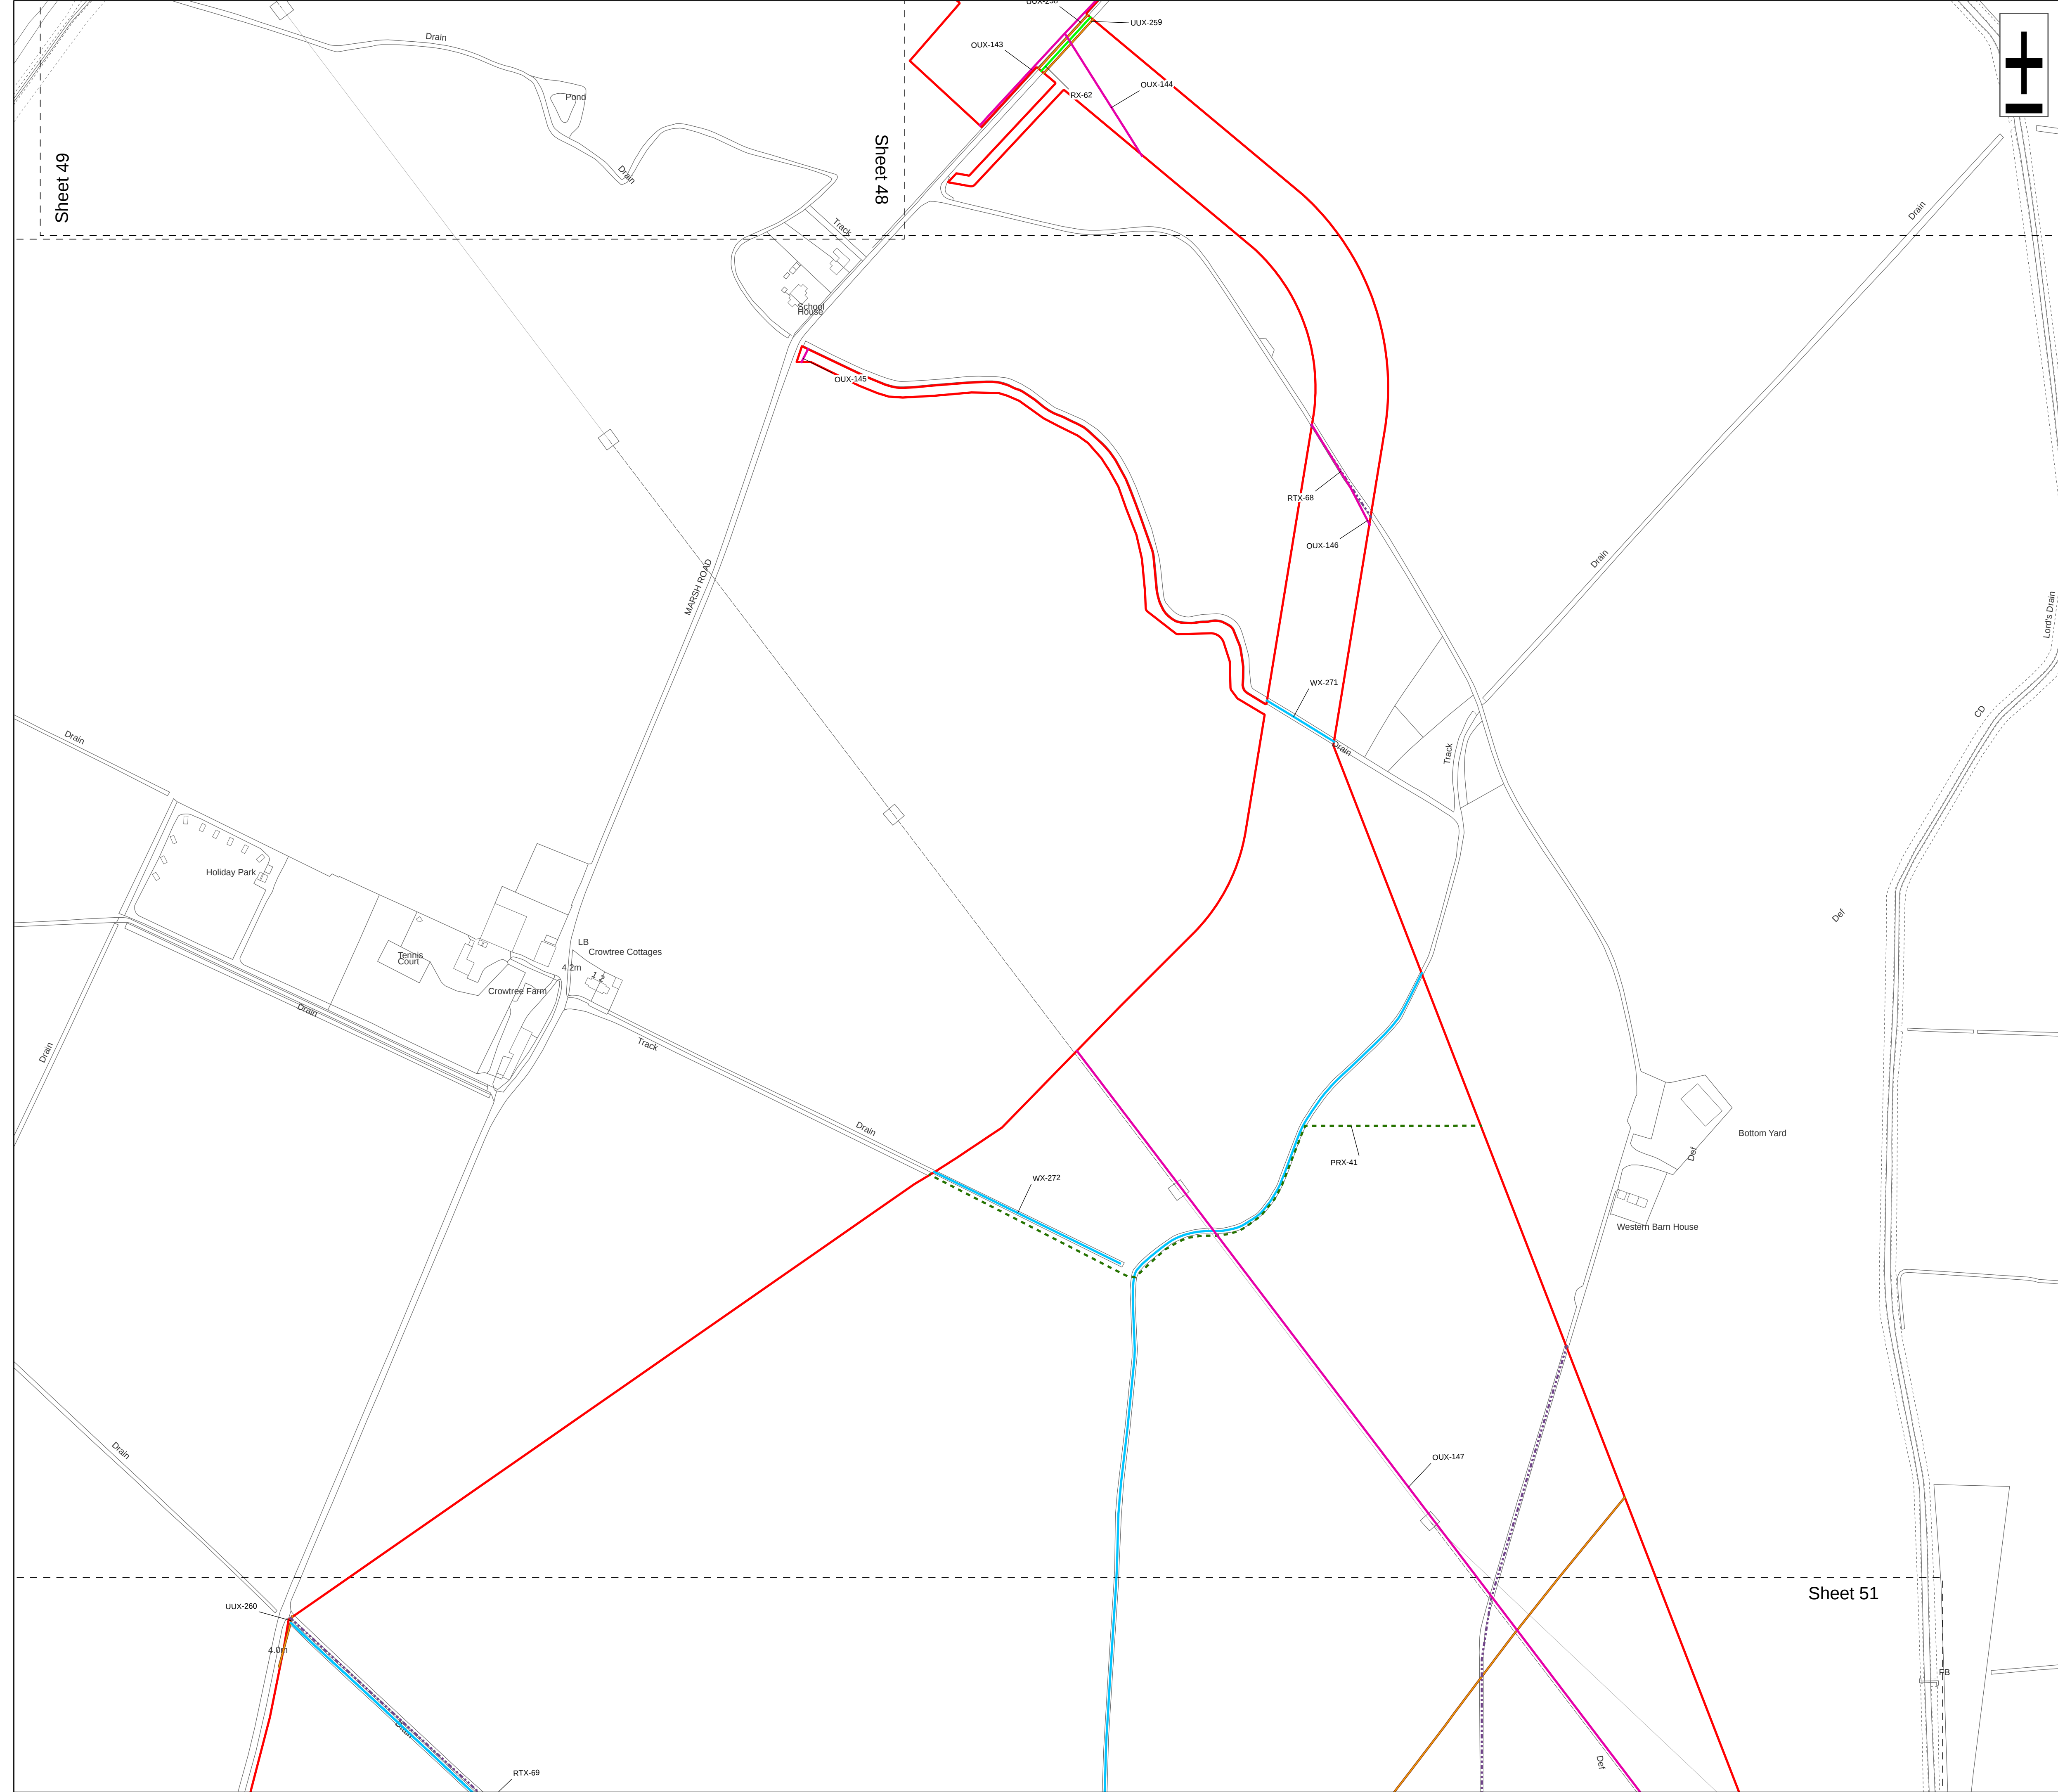

Legend

Order Limits

Ordinary Watercourse Crossing (WX)

Note:

The Project notes that planning applica on H16-0293-15 is for a second pipeline in the vicinity of Crossing IDs UUX-261 and UUX-262 and understand that this pipeline was installed and is opera onal however the u t l i t y data procured only shows a single asset in the vicinity. The Applicant will contact the asset owners to seek conf rma on and if necessary obtain as built plans.


Source:

Contains Esri Community Maps Contributors, Esri UK, Esri, TomTom, Garmin, Foursquare, GeoTechnologies, Inc, METI/NASA, USGS, Esri UK, Esri, TomTom, Garmin, Foursquare, GeoTechnologies, Inc, METI/NASA, USGS.

Based upon the Ordnance Survey Map with the sanct on of the controller of HM Sta onery O f ce. Crown Copyright Reserved. © OS Licence No. 0100031673

Notes:	Status: Applica on issue
--------	--------------------------------

Onshore Coordinate System
Datum: OSGB 1936
Spheroid: Airy 1830
Project on: Bri t sh National Grid
Central Meridian: 2 W
Vert cal Reference: Newlyn

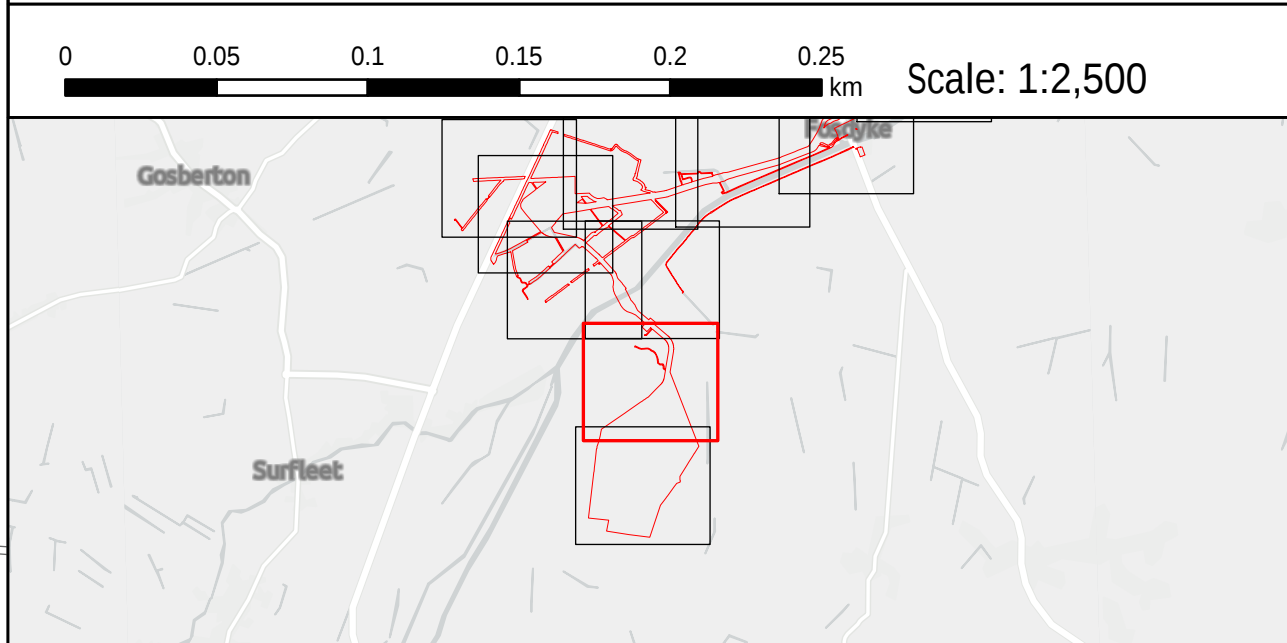

Outer Dowsing O f shore Wind 2.18 Onshore Crossing Plan DCO Applica on

Drawing No: PP1-ODOW-DEV-CS-PLN-0028					
Drawing: 50 of 51			Page Size: A1		
Rev No:	Date	Description	Drawn	Checked	Approved
1.0	14.03.2024	DCO Applica on Issue	SLR/ODOW	ODOW	ODOW
2.0	30.08.2024	Response to Rule 17 Le t er Dated 31.07.2024	SLR/ODOW	ODOW	ODOW
3.0		Withdrawn	SLR/ODOW	ODOW	ODOW
4.0	27.11.2024	Addi onal data October 2024	SLR/ODOW	ODOW	ODOW
5.0	03.02.2025	UUX-178a and b added	SLR/ODOW	ODOW	ODOW
This document may only be used for the purpose for which it was commissioned and in accordance with the terms of engagement for that commission. Unauthorised use of this document in any form whatsoever is prohibited.					





- Legend
- Order Limits
 - Ordinary Watercourse Crossing (WX)
 - Local Road or Access Track Crossing (RTX)
 - Overhead Utilities Crossing (OUX)
 - Underground Utilities Crossing (UUX)
 - Sheet Extent

Note:
The Project notes that planning applicat on H16-0293-15 is for a second pipeline in the vicinity of Crossing IDs UUX-261 and UUX-262 and understand that this pipeline was installed and is operat onal however the u t l i t y data procured only shows a single asset in the vicinity. The Applicant will contact the asset owners to seek confrmat on and if necessary obtain as built plans.

Source:
Contains Esri Community Maps Contributors, Esri UK, Esri, TomTom, Garmin, Foursquare, GeoTechnologies, Inc, METI/NASA, USGS, Esri UK, Esri, TomTom, Garmin, Foursquare, GeoTechnologies, Inc, METI/NASA, USGS.
Based upon the Ordnance Survey Map with the sanct on of the controller of HM Sta tonery O f ce. Crown Copyright Reserved. © OS Licence No. 0100031673

Notes:	Status: Applicat on issue
--------	---------------------------------

Onshore Coordinate System
Datum: OSGB 1936
Spheroid: Airy 1830
Project on: Bri t sh Nat onal Grid
Central Meridian: 2 W
Vert cal Reference: Newlyn

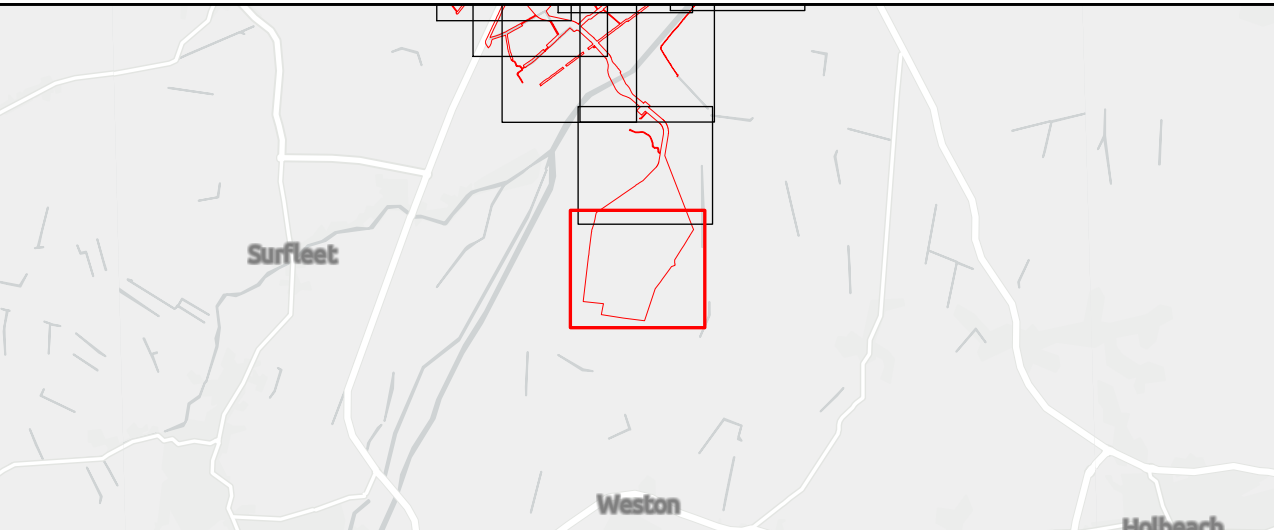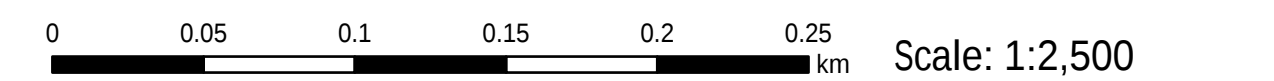

Outer Dowsing O f shore Wind 2.18 Onshore Crossing Plan DCO Applicat on

Drawing No: PP1-ODOW-DEV-CS-PLN-0028			Drawing: 51 of 51			Page Size: A1		
Rev No:	Date	Description	Drawn	Checked	Approved			
1.0	14.03.2024	DCO Applicat on Issue	SLR/ODOW	ODOW	ODOW			
2.0	30.08.2024	Response to Rule 17 Le t er Dated 31.07.2024	SLR/ODOW	ODOW	ODOW			
3.0		Withdrawn	SLR/ODOW	ODOW	ODOW			
4.0	27.11.2024	Add it onal data October 2024	SLR/ODOW	ODOW	ODOW			
5.0	03.02.2025	UUX-178a and b added	SLR/ODOW	ODOW	ODOW			

This document may only be used for the purpose for which it was commissioned and in accordance with the terms of engagement for that commission. Unauthorised use of this document in any form whatsoever is prohibited.