


Outer Dowsing Offshore Wind Plan

2.18 Onshore Crossing Plan

Date: April 2025

Document Reference: 2.18
Revision: 7.0

Company:		Outer Dowsing Offshore Wind		Asset:		Whole Asset	
Project:		Whole Wind Farm		Sub Project/Package:		Whole Asset	
Document Title or Description:		2.18 Onshore Crossing Plan					
Internal Document Number:		PP1-ODOW-DEV-CS-PLN-0028_07		3 rd Party Doc No (If applicable):		N/A	
Rev No.	Date	Status / Reason for Issue	Author	Checked by	Reviewed by	Approved by	
1.0	March 2024	DCO Application	SLR	Shepherd & Wedderburn	Outer Dowsing	Outer Dowsing	
2.0	July 2024	Response to Section 51 Advice	SLR	Shepherd & Wedderburn	Outer Dowsing	Outer Dowsing	
3.0	September 2024	Procedural Deadline 19 September	SLR	Shepherd & Wedderburn	Outer Dowsing	Outer Dowsing	
4.0	November 2024	Deadline 2	SLR	Shepherd & Wedderburn	Outer Dowsing	Outer Dowsing	
5.0	February 2025	Deadline 4	SLR	Shepherd & Wedderburn	Outer Dowsing	Outer Dowsing	
6.0	February 2025	Deadline 4A	SLR	Shepherd & Wedderburn	Outer Dowsing	Outer Dowsing	
7.0	April 2025	Deadline 6	SLR	Shepherd & Wedderburn	Outer Dowsing	Outer Dowsing	

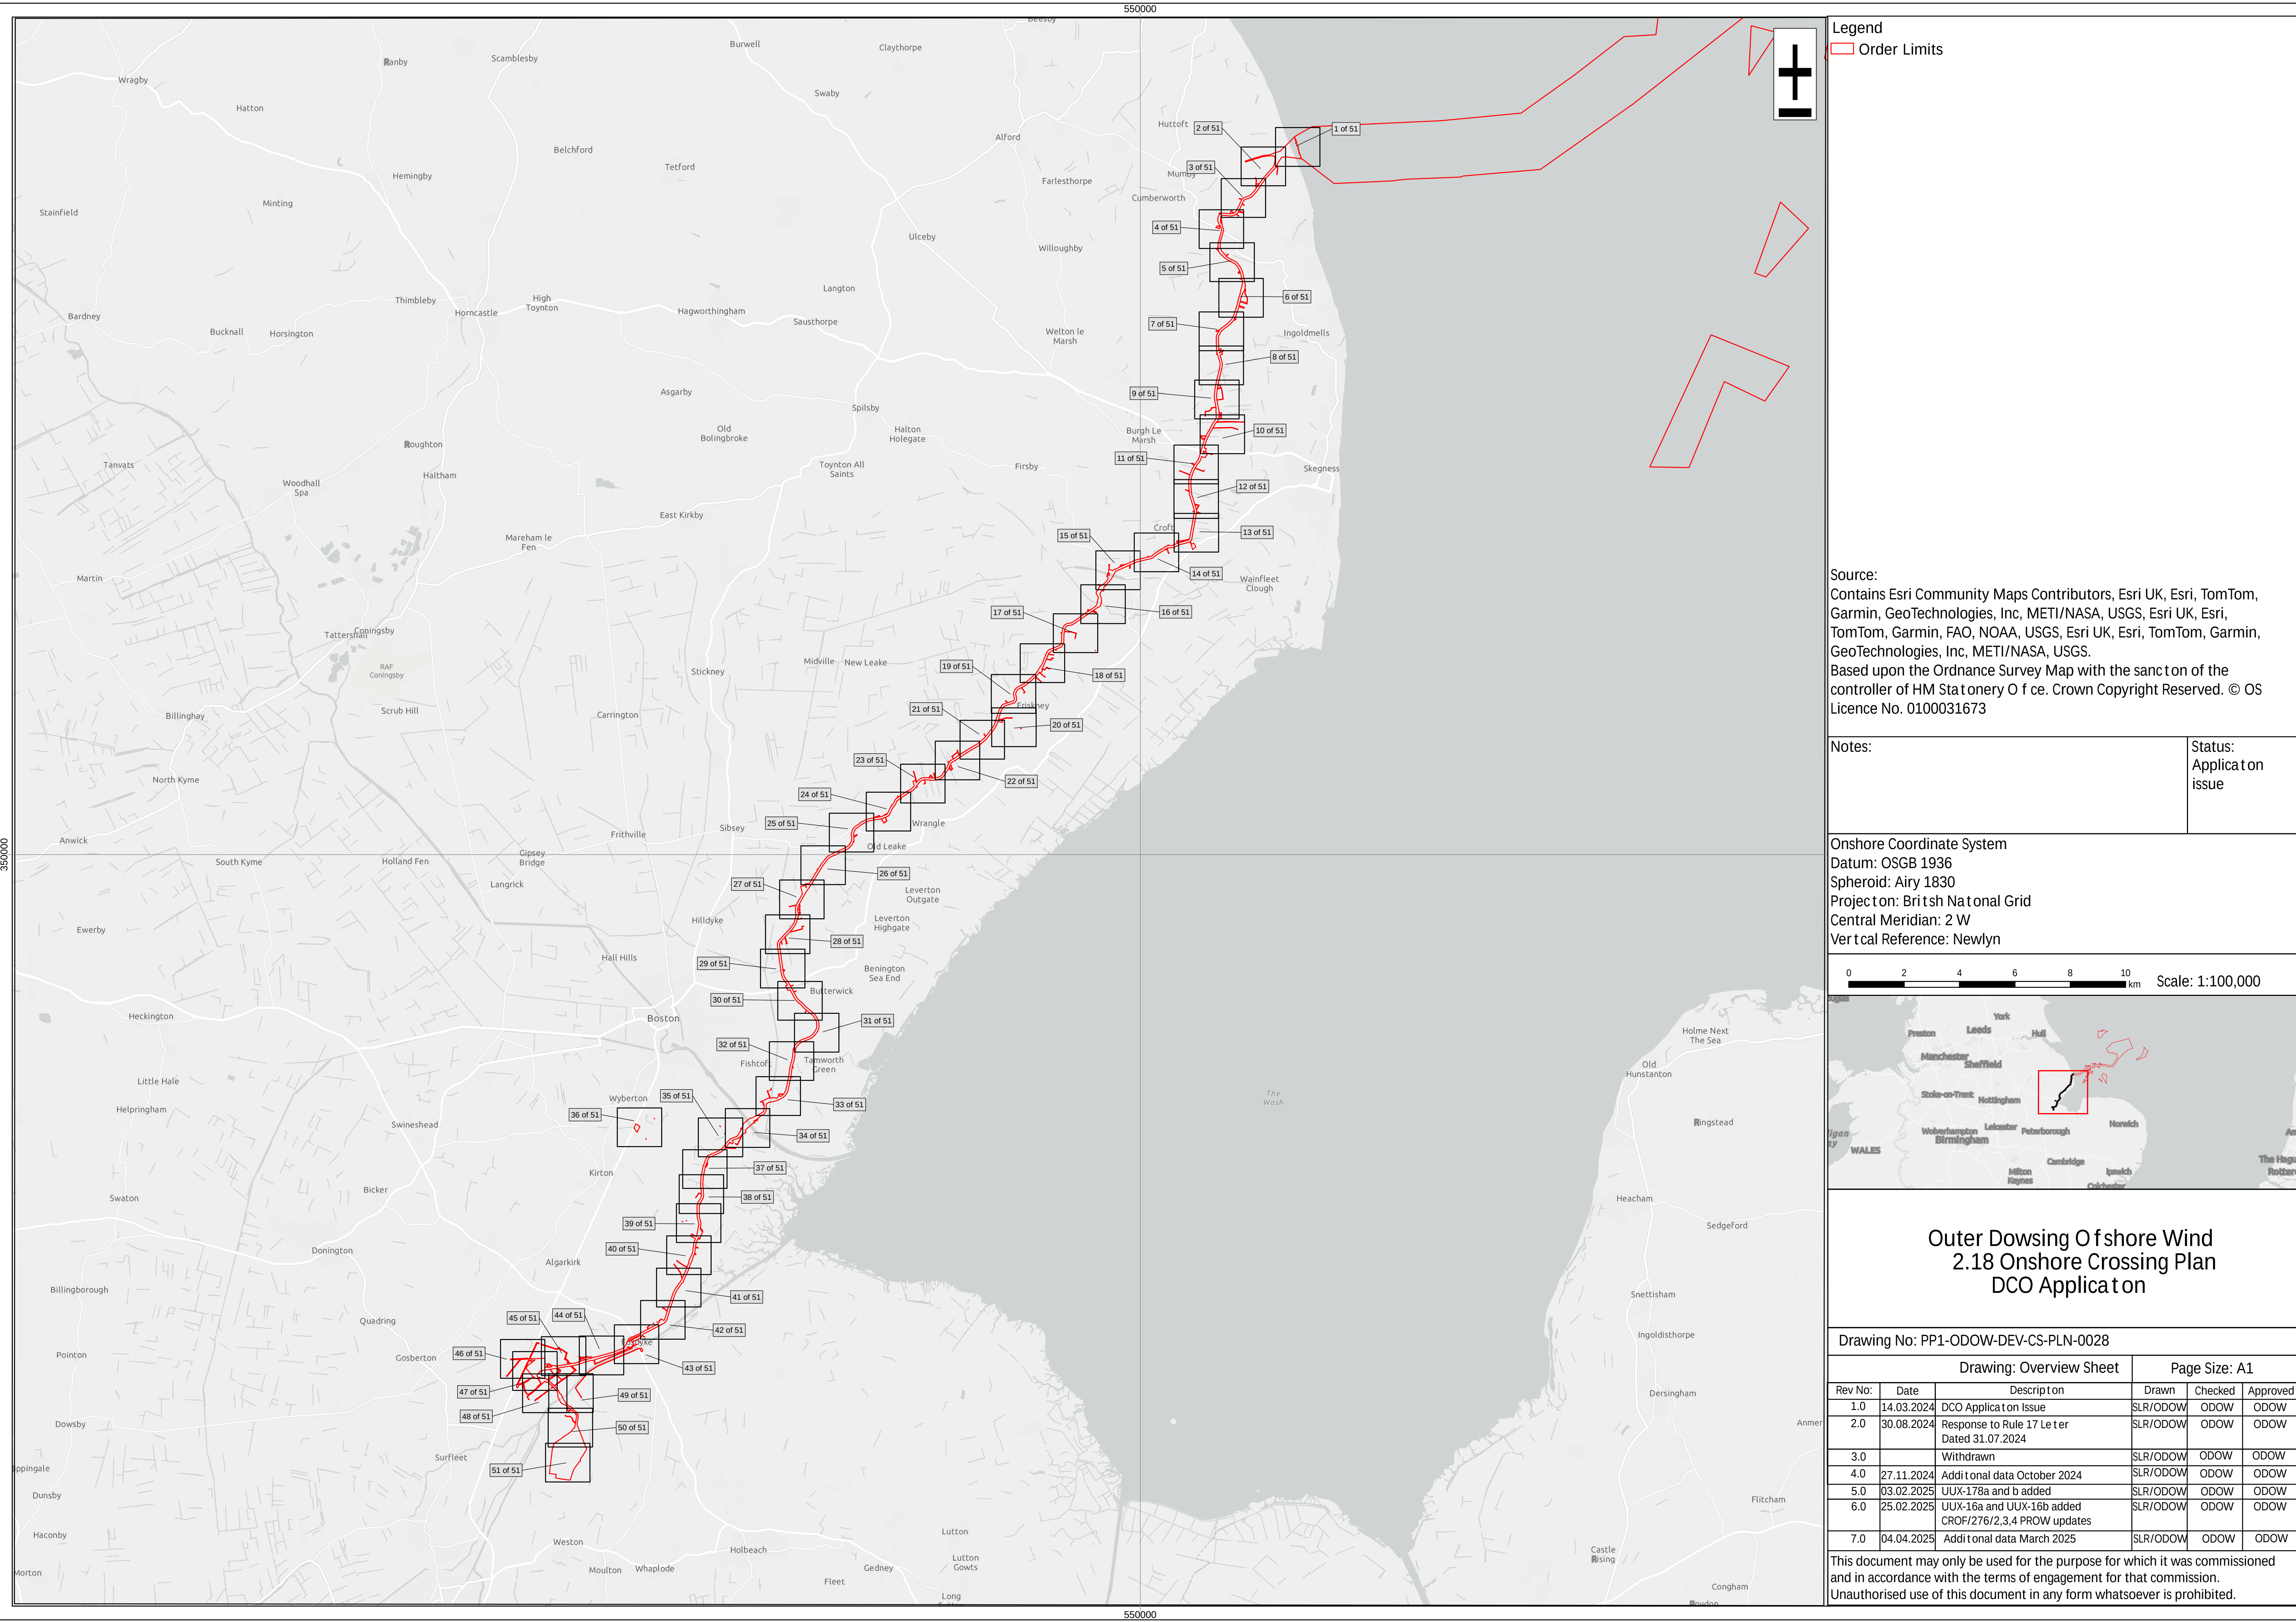

Legend
Order Limits

Source:
Contains Esri Community Maps Contributors, Esri UK, Esri, TomTom, Garmin, GeoTechnologies, Inc, METI/NASA, USGS, Esri UK, Esri, TomTom, Garmin, FAO, NOAA, USGS, Esri UK, Esri, TomTom, Garmin, GeoTechnologies, Inc, METI/NASA, USGS.
Based upon the Ordnance Survey Map with the sanction of the controller of HM Stationery Office. Crown Copyright Reserved. © OS Licence No. 0100031673

Notes:
Status: Application issue

Onshore Coordinate System
Datum: OSGB 1936
Spheroid: Airy 1830
Projection: British National Grid
Central Meridian: 2 W
Vertical Reference: Newlyn

0 2 4 6 8 10 km Scale: 1:100,000




Outer Dowsing Offshore Wind 2.18 Onshore Crossing Plan DCO Application

Drawing No: PP1-ODOW-DEV-CS-PLN-0028

Drawing: Overview Sheet			Page Size: A1		
Rev No:	Date	Description	Drawn	Checked	Approved
1.0	14.03.2024	DCO Application Issue	SLR/ODOW	ODOW	ODOW
2.0	30.08.2024	Response to Rule 17 Letter Dated 31.07.2024	SLR/ODOW	ODOW	ODOW
3.0		Withdrawn	SLR/ODOW	ODOW	ODOW
4.0	27.11.2024	Additional data October 2024	SLR/ODOW	ODOW	ODOW
5.0	03.02.2025	UUX-178a and b added	SLR/ODOW	ODOW	ODOW
6.0	25.02.2025	UUX-16a and UUX-16b added CROF/276/2,3,4 PROW updates	SLR/ODOW	ODOW	ODOW
7.0	04.04.2025	Additional data March 2025	SLR/ODOW	ODOW	ODOW

This document may only be used for the purpose for which it was commissioned and in accordance with the terms of engagement for that commission. Unauthorised use of this document in any form whatsoever is prohibited.

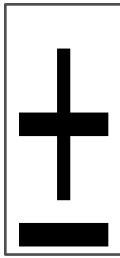



- Legend
- Order Limits
 - King Charles III England Coast Path Crossing (EFX)
 - Environment Agency Flood Defence Crossing (FDX)
 - Ordinary Watercourse Crossing (WX)
 - Internal Drainage Board Asset Crossing (IDBX)
 - Local Road or Access Track Crossing (RTX)
 - Overhead Utilities Crossing (OUX)
 - Public Right of Way Crossing (PRX)
 - Main Road Crossing (RX)
 - Underground Utilities Crossing (UUX)
 - Sheet Extent

Source:
Contains Esri Community Maps Contributors, Esri UK, Esri, TomTom, Garmin, GeoTechnologies, Inc, METI/NASA, USGS, Esri UK, Esri, TomTom, Garmin, GeoTechnologies, Inc, METI/NASA, USGS.
Based upon the Ordnance Survey Map with the sanction of the controller of HM Stationery Office. Crown Copyright Reserved. © OS Licence No. 0100031673

Notes:

Status:
Application issue

Onshore Coordinate System
Datum: OSGB 1936
Spheroid: Airy 1830
Projection: British National Grid
Central Meridian: 2 W
Vertical Reference: Newlyn

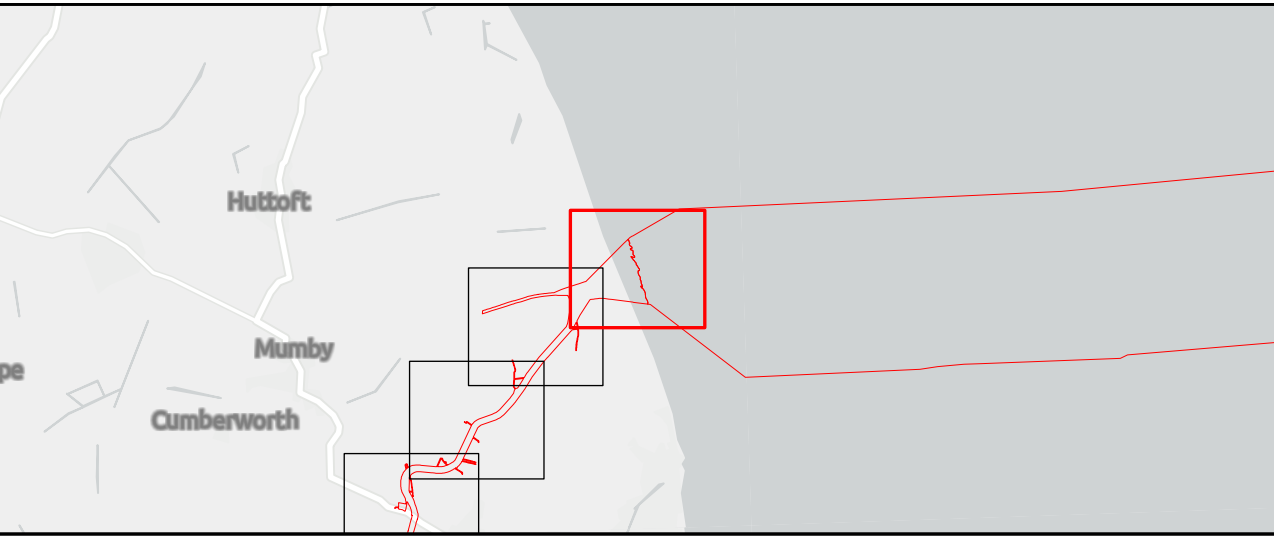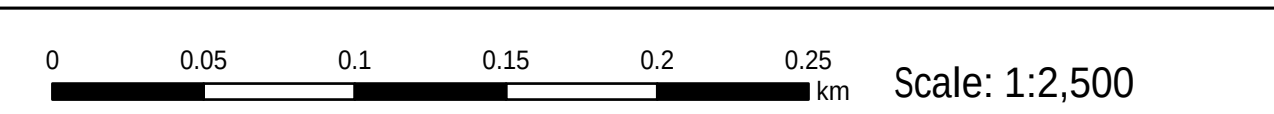


Outer Dowsing Offshore Wind 2.18 Onshore Crossing Plan DCO Application

Drawing No: PP1-ODOW-DEV-CS-PLN-0028

Drawing: 1 of 51			Page Size: A1		
Rev No:	Date	Description	Drawn	Checked	Approved
1.0	14.03.2024	DCO Application Issue	SLR/ODOW	ODOW	ODOW
2.0	30.08.2024	Response to Rule 17 Letter Dated 31.07.2024	SLR/ODOW	ODOW	ODOW
3.0		Withdrawn	SLR/ODOW	ODOW	ODOW
4.0	27.11.2024	Additional data October 2024	SLR/ODOW	ODOW	ODOW
5.0	03.02.2025	UUX-178a and b added	SLR/ODOW	ODOW	ODOW
6.0	25.02.2025	UUX-16a and UUX-16b added CROF/276/2,3,4 PROW updates	SLR/ODOW	ODOW	ODOW
7.0	04.04.2025	Additional data March 2025	SLR/ODOW	ODOW	ODOW

This document may only be used for the purpose for which it was commissioned and in accordance with the terms of engagement for that commission. Unauthorised use of this document in any form whatsoever is prohibited.

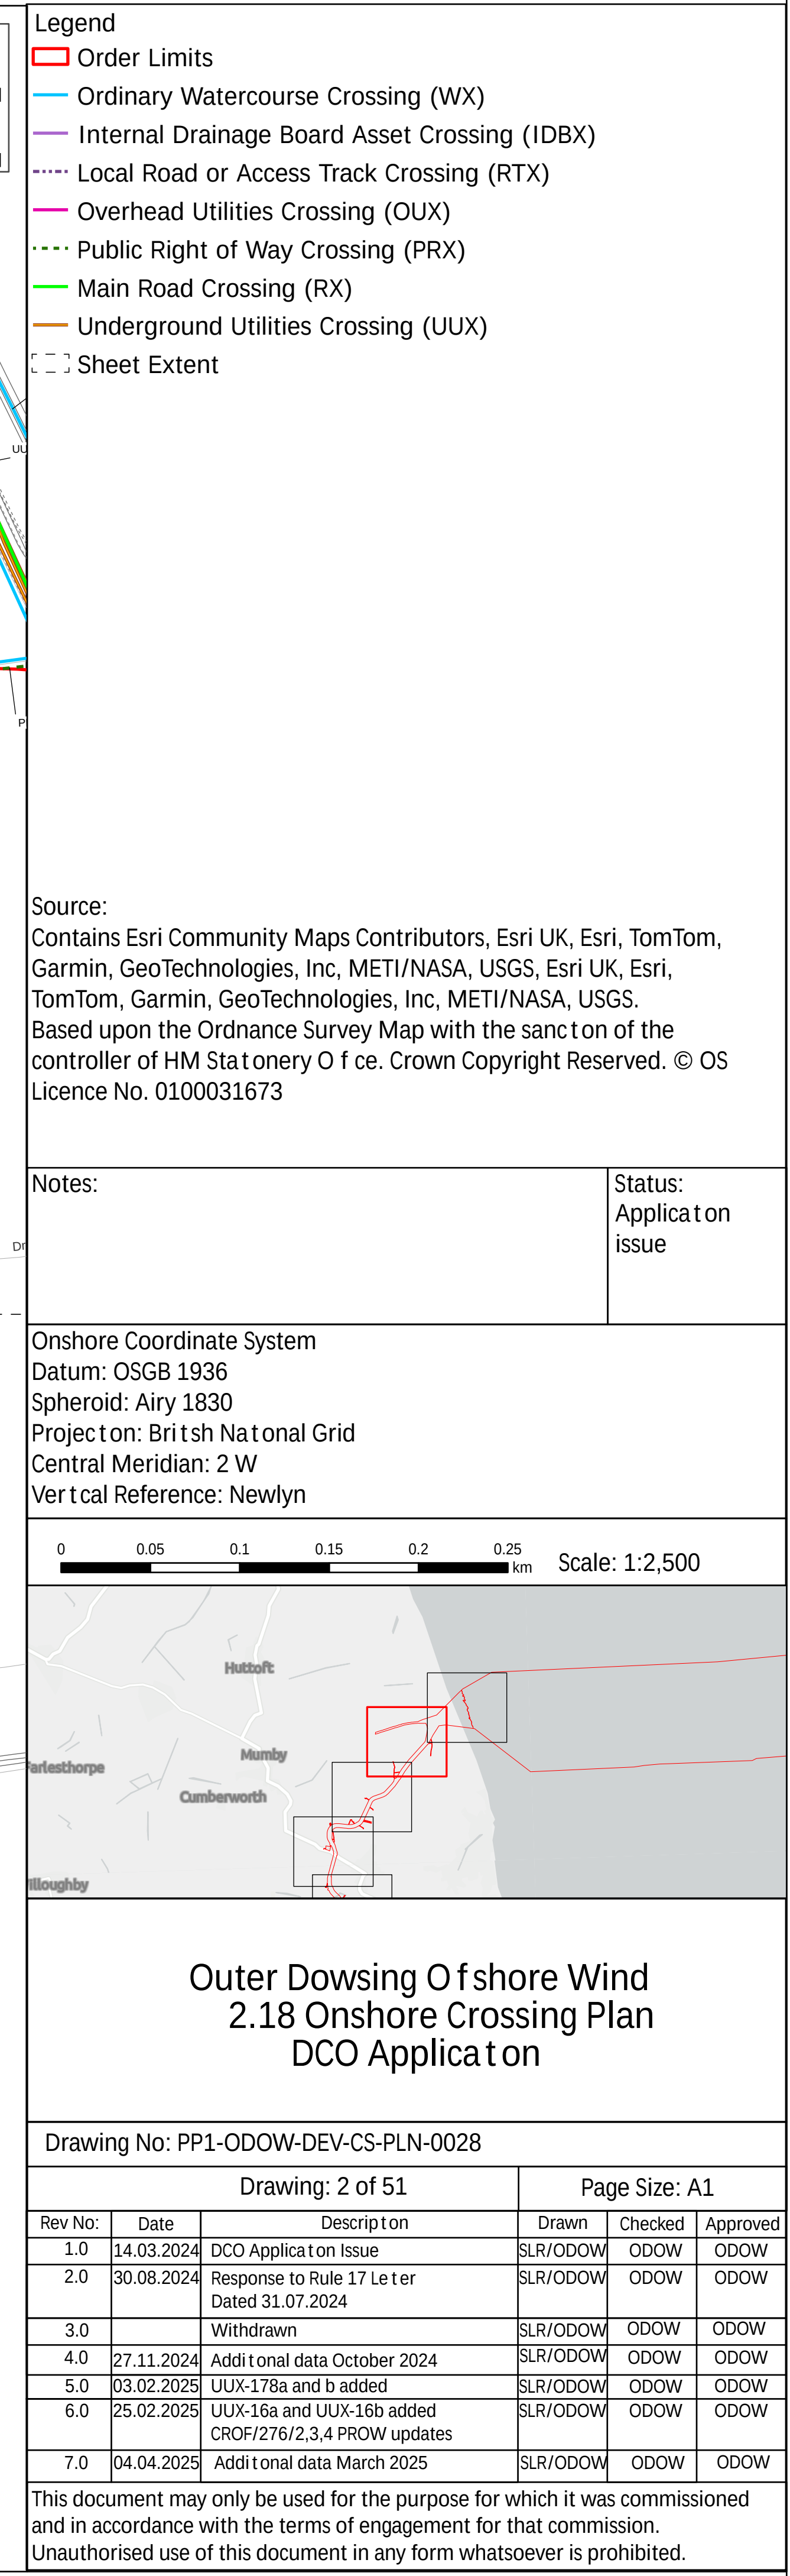

Drawing: 2 of 51			Page Size: A1		
Rev No:	Date	Description	Drawn	Checked	Approved
1.0	14.03.2024	DCO Application Issue	SLR/ODOW	ODOW	ODOW
2.0	30.08.2024	Response to Rule 17 Letter Dated 31.07.2024	SLR/ODOW	ODOW	ODOW
3.0		Withdrawn	SLR/ODOW	ODOW	ODOW
4.0	27.11.2024	Additional data October 2024	SLR/ODOW	ODOW	ODOW
5.0	03.02.2025	UUX-178a and b added	SLR/ODOW	ODOW	ODOW
6.0	25.02.2025	UUX-16a and UUX-16b added CROF/276/2,3,4 PROW updates	SLR/ODOW	ODOW	ODOW
7.0	04.04.2025	Additional data March 2025	SLR/ODOW	ODOW	ODOW



- Legend
- Order Limits
-
- Ordinary Watercourse Crossing (WX)

Source:
Contains Esri Community Maps Contributors, Esri UK, Esri, TomTom, Garmin, GeoTechnologies, Inc, METI/NASA, USGS, Esri UK, Esri, TomTom, Garmin, GeoTechnologies, Inc, METI/NASA, USGS.
Based upon the Ordnance Survey Map with the sanction of the controller of HM Stationery Office. Crown Copyright Reserved. © OS Licence No. 0100031673

Notes:

Status:
Application
issue

Onshore Coordinate System
Datum: OSGB 1936
Spheroid: Airy 1830
Projection: British National Grid
Central Meridian: 2 W
Vertical Reference: Newlyn

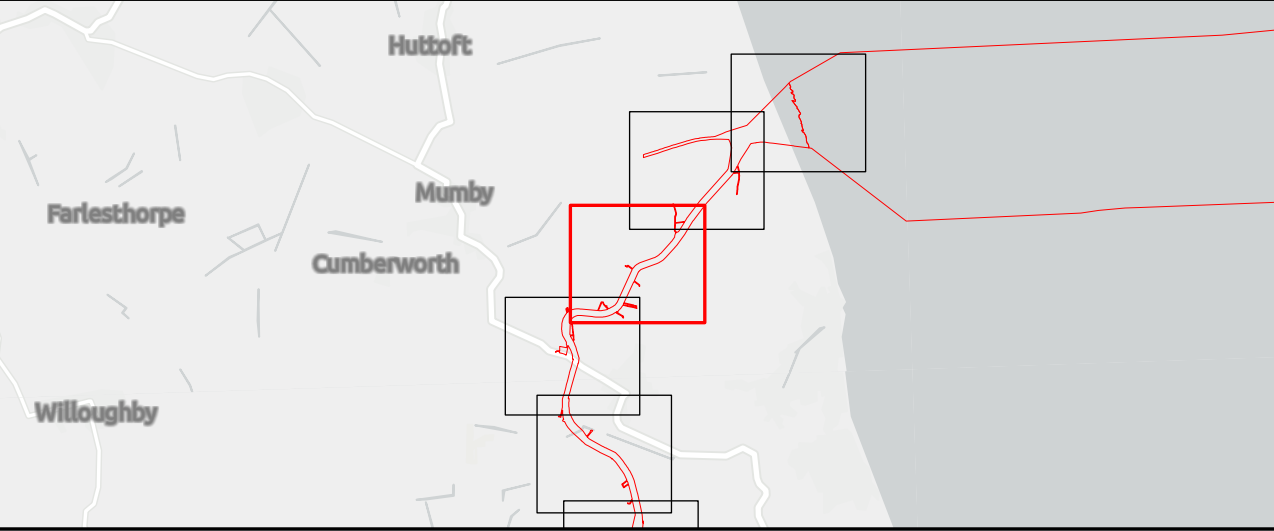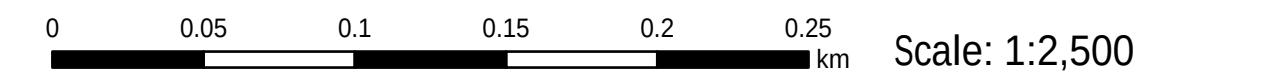


Outer Dowsing Offshore Wind 2.18 Onshore Crossing Plan DCO Application

Drawing No: PP1-ODOW-DEV-CS-PLN-0028

Drawing: 3 of 51			Page Size: A1		
Rev No:	Date	Description	Drawn	Checked	Approved
1.0	14.03.2024	DCO Application Issue	SLR/ODOW	ODOW	ODOW
2.0	30.08.2024	Response to Rule 17 Letter Dated 31.07.2024	SLR/ODOW	ODOW	ODOW
3.0		Withdrawn	SLR/ODOW	ODOW	ODOW
4.0	27.11.2024	Additional data October 2024	SLR/ODOW	ODOW	ODOW
5.0	03.02.2025	UUX-178a and b added	SLR/ODOW	ODOW	ODOW
6.0	25.02.2025	UUX-16a and UUX-16b added CROF/276/2.3,4 PROW updates	SLR/ODOW	ODOW	ODOW
7.0	04.04.2025	Additional data March 2025	SLR/ODOW	ODOW	ODOW

This document may only be used for the purpose for which it was commissioned and in accordance with the terms of engagement for that commission. Unauthorised use of this document in any form whatsoever is prohibited.

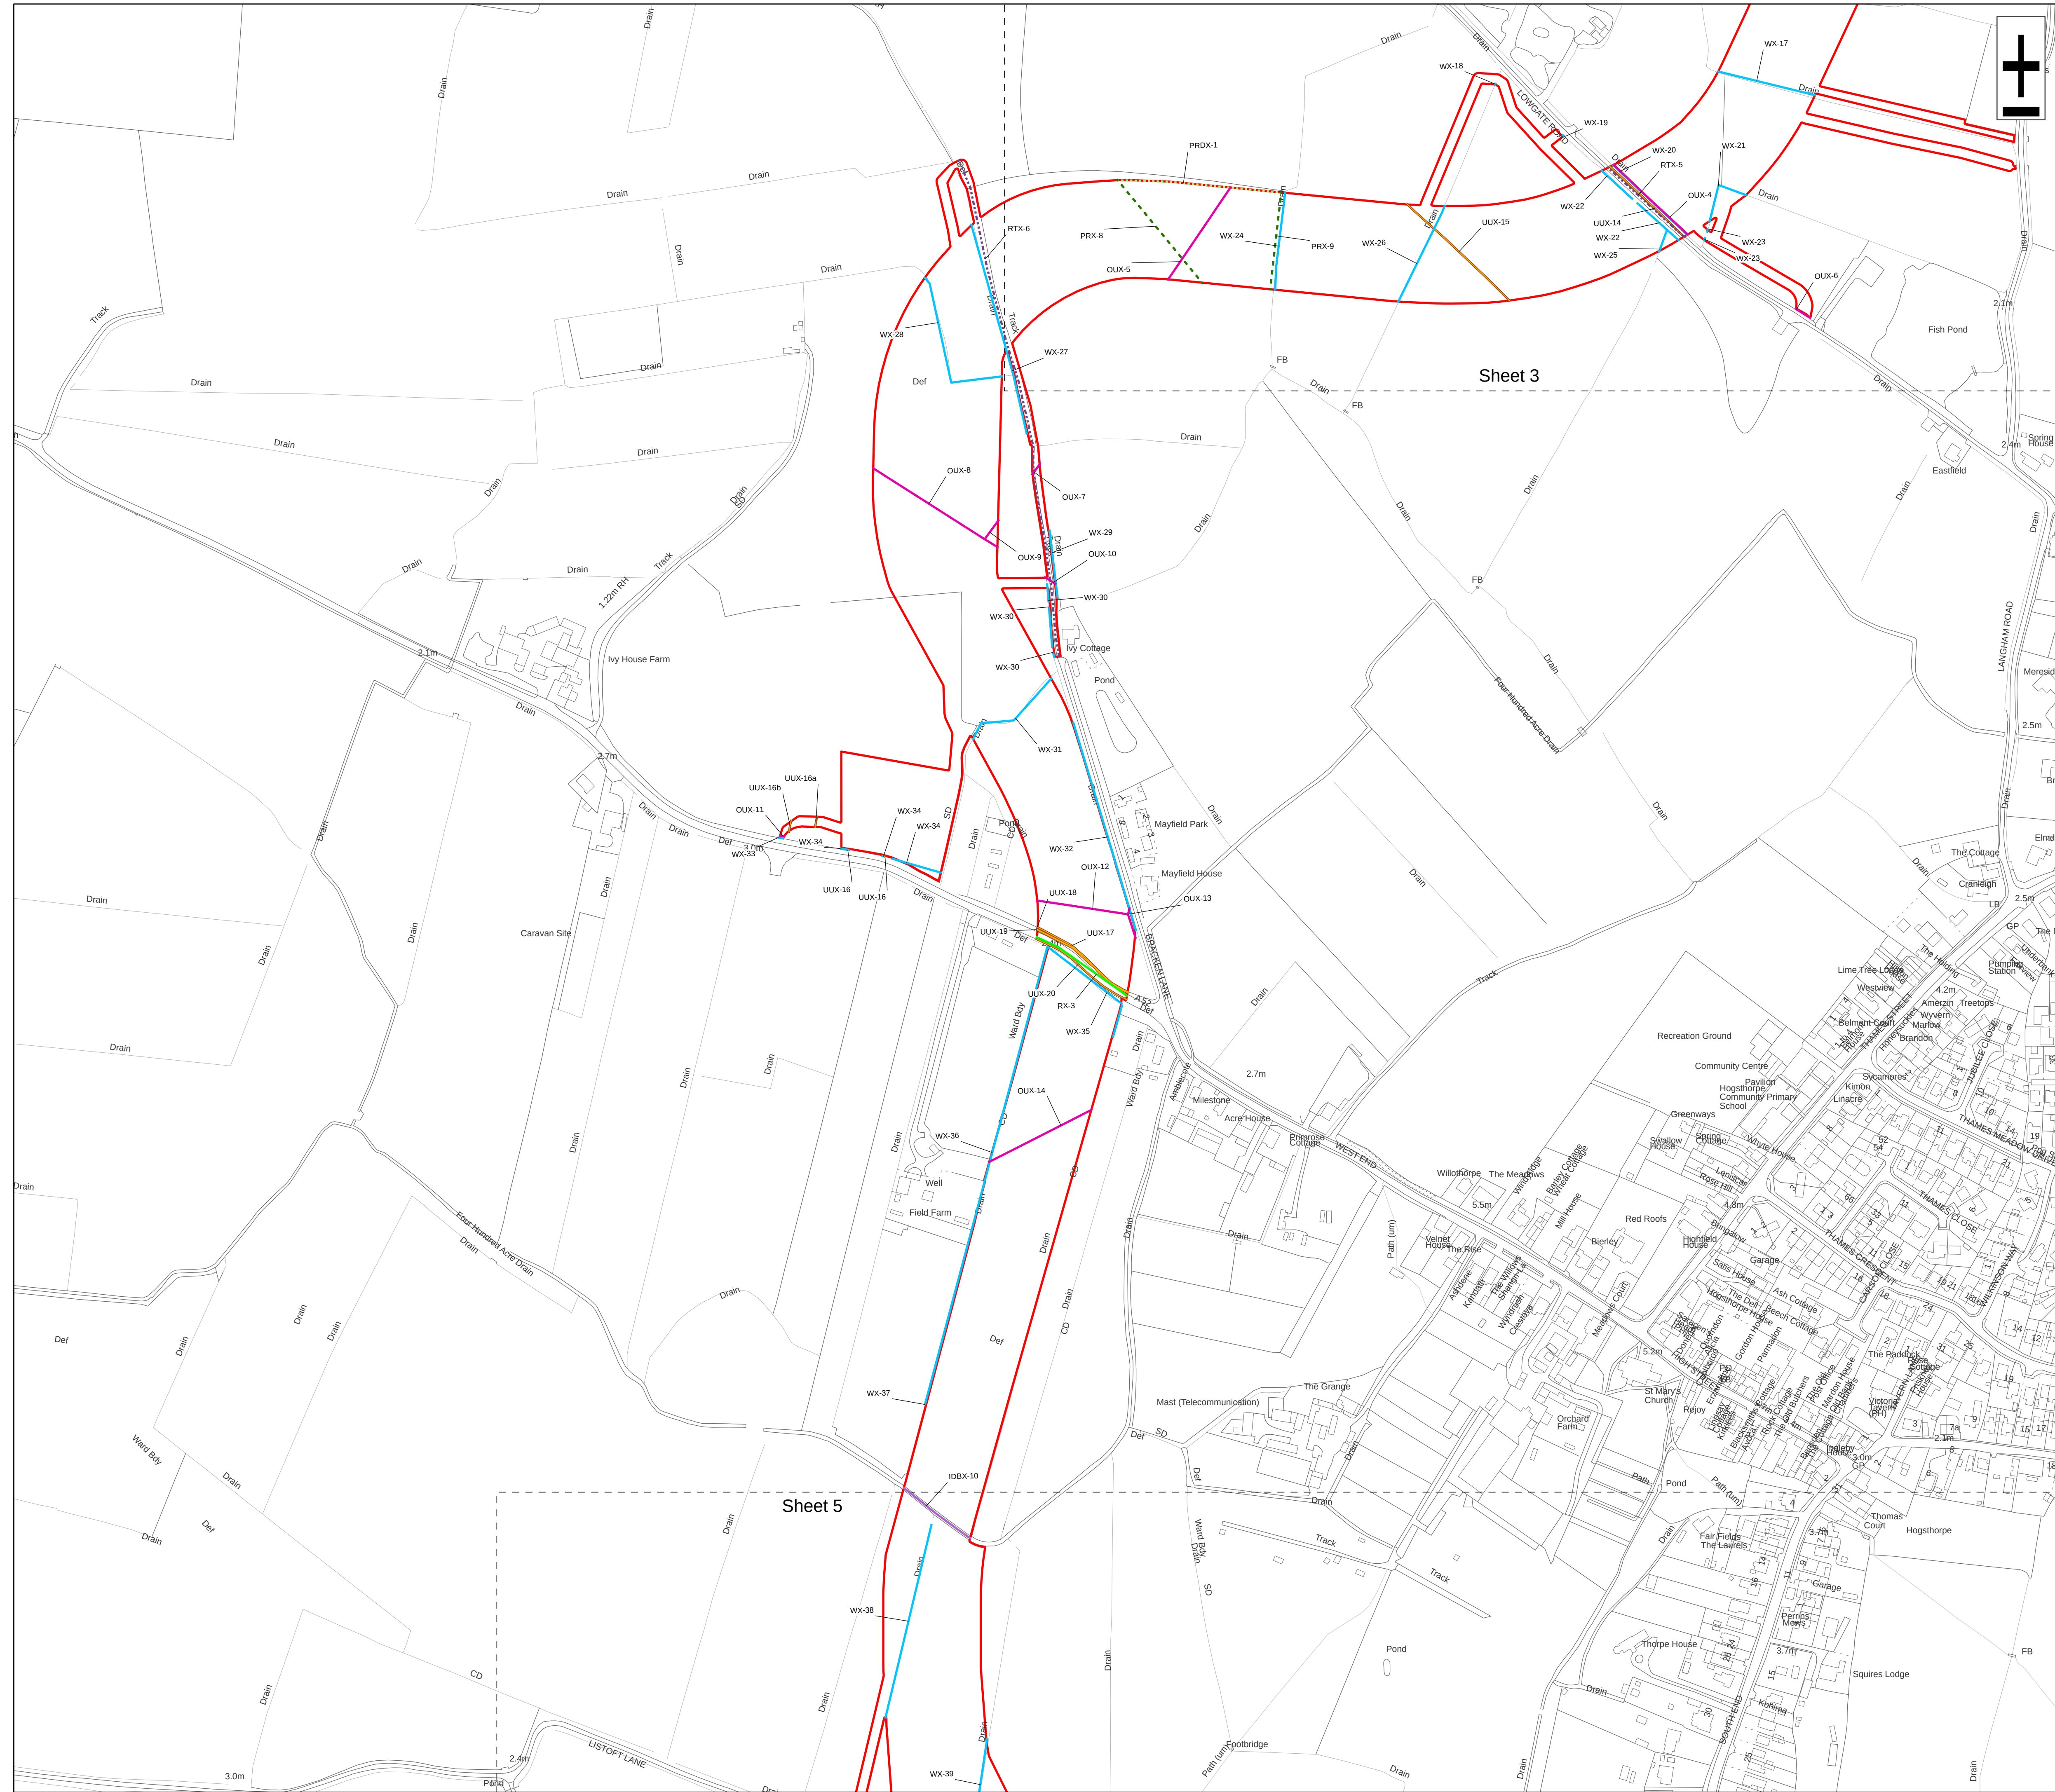

Legend

Order Limits

Ordinary Watercourse Crossing (WX)

Internal Drainage Board Asset Crossing (IDBX)

Local Road or Access Track Crossing (RTX)

Overhead Utilities Crossing (OUX)

Public Right of Way Crossing (PRX)

Public Right of Way Diversion Crossing (PRDX)

Main Road Crossing (RX)

Underground Utilities Crossing (UUX)



Sheet Extent

Source:
Contains Esri Community Maps Contributors, Esri UK, Esri, TomTom, Garmin, GeoTechnologies, Inc, METI/NASA, USGS, Esri UK, Esri, TomTom, Garmin, GeoTechnologies, Inc, METI/NASA, USGS.
Based upon the Ordnance Survey Map with the sanction of the controller of HM Stationery Office. Crown Copyright Reserved. © OS Licence No. 0100031673

Notes:

Status:
Application issue

Onshore Coordinate System
Datum: OSGB 1936
Spheroid: Airy 1830
Projection: British National Grid
Central Meridian: 2 W
Vertical Reference: Newlyn

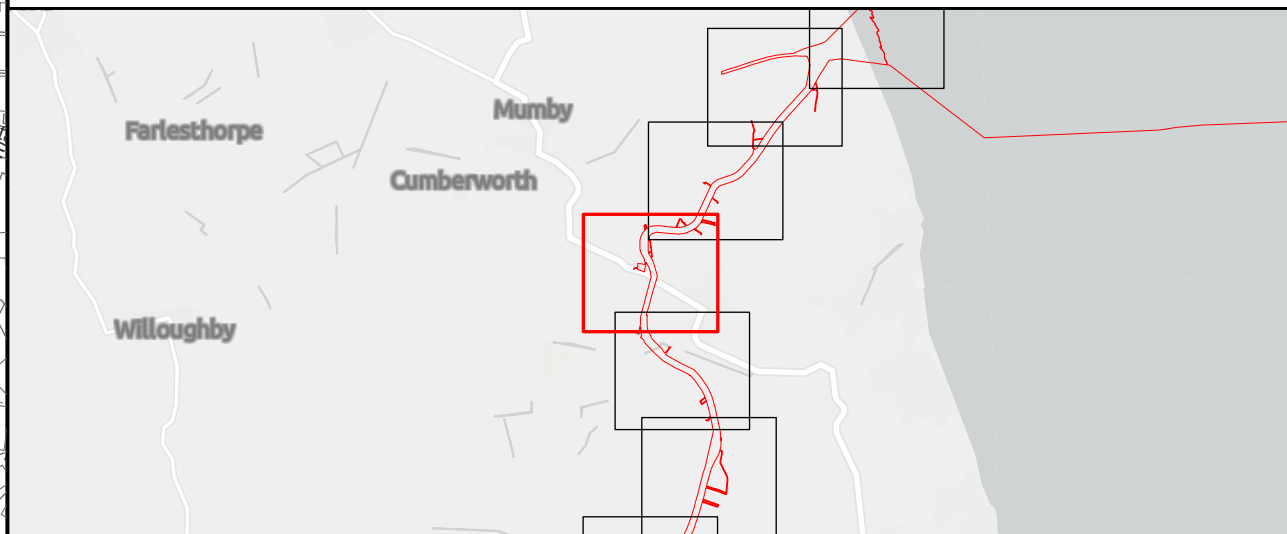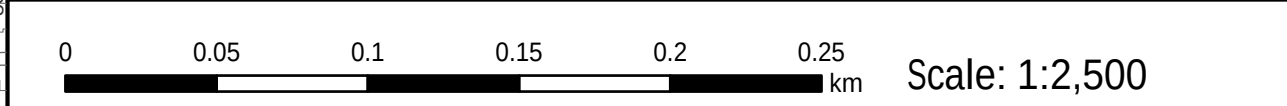

Outer Dowsing Offshore Wind 2.18 Onshore Crossing Plan DCO Application

Drawing: 4 of 51				Page Size: A1		
Rev No:	Date	Description	Drawn	Checked	Approved	
1.0	14.03.2024	DCO Application Issue	SLR/ODOW	ODOW	ODOW	
2.0	30.08.2024	Response to Rule 17 Letter Dated 31.07.2024	SLR/ODOW	ODOW	ODOW	
3.0		Withdrawn	SLR/ODOW	ODOW	ODOW	
4.0	27.11.2024	Additional data October 2024	SLR/ODOW	ODOW	ODOW	
5.0	03.02.2025	UUX-178a and b added	SLR/ODOW	ODOW	ODOW	
6.0	25.02.2025	UUX-16a and UUX-16b added CROF/276/2.3.4 PROW updates	SLR/ODOW	ODOW	ODOW	
7.0	04.04.2025	Additional data March 2025	SLR/ODOW	ODOW	ODOW	

This document may only be used for the purpose for which it was commissioned and in accordance with the terms of engagement for that commission. Unauthorised use of this document in any form whatsoever is prohibited.



Legend

Order Limits

Environment Agency Flood Defence Crossing (FDX)

Environment Agency Main River Crossing (WMRX)

Ordinary Watercourse Crossing (WX)

Internal Drainage Board Asset Crossing (IDBX)

Local Road or Access Track Crossing (RTX)

Overhead Utilities Crossing (OUX)

Public Right of Way Crossing (PRX)

Public Right of Way Diversion Crossing (PRDX)

Main Road Crossing (RX)

Underground Utilities Crossing (UUX)

Sheet Extent


Source:

Contains Esri Community Maps Contributors, Esri UK, Esri, TomTom, Garmin, GeoTechnologies, Inc, METI/NASA, USGS, Esri UK, Esri, TomTom, Garmin, GeoTechnologies, Inc, METI/NASA, USGS. Based upon the Ordnance Survey Map with the sanction of the controller of HM Stationery Office. Crown Copyright Reserved. © OS Licence No. 0100031673

Notes:

Status:
Application
issue

Onshore Coordinate System
Datum: OSGB 1936
Spheroid: Airy 1830
Projection: British National Grid
Central Meridian: 2 W
Vertical Reference: Newlyn

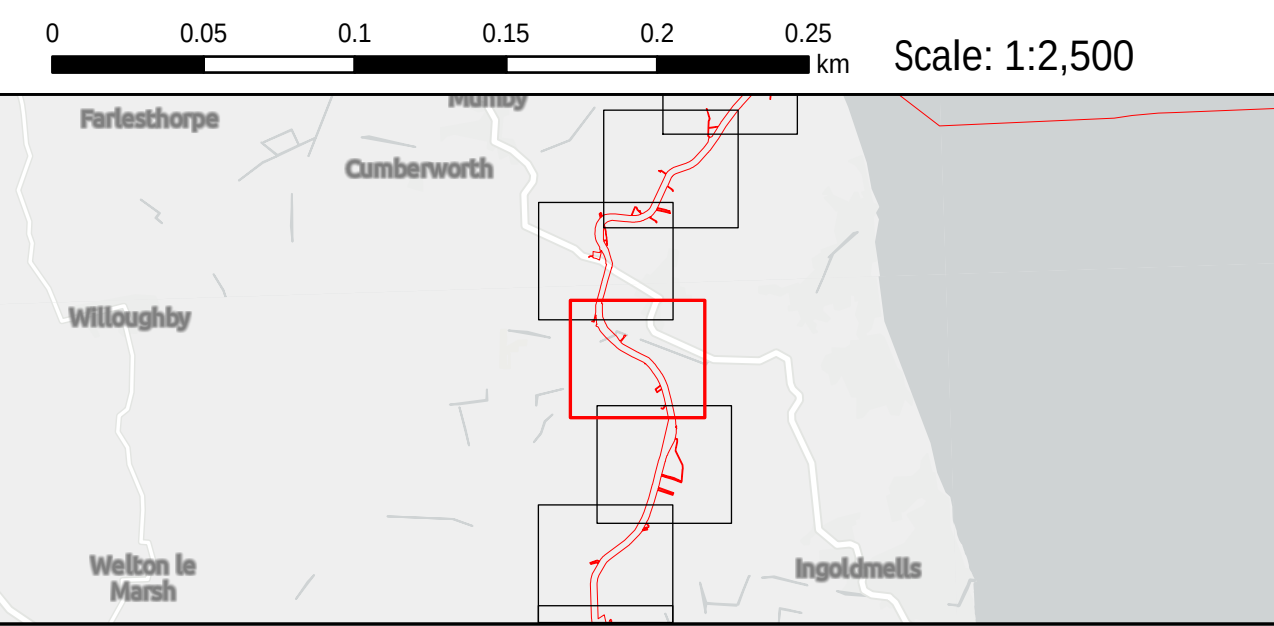


Outer Dowsing Offshore Wind 2.18 Onshore Crossing Plan DCO Application

Drawing No: PP1-ODOW-DEV-CS-PLN-0028

Drawing: 5 of 51			Page Size: A1		
Rev No:	Date	Description	Drawn	Checked	Approved
1.0	14.03.2024	DCO Application Issue	SLR/ODOW	ODOW	ODOW
2.0	30.08.2024	Response to Rule 17 Letter Dated 31.07.2024	SLR/ODOW	ODOW	ODOW
3.0		Withdrawn	SLR/ODOW	ODOW	ODOW
4.0	27.11.2024	Additional data October 2024	SLR/ODOW	ODOW	ODOW
5.0	03.02.2025	UUX-178a and b added	SLR/ODOW	ODOW	ODOW
6.0	25.02.2025	UUX-16a and UUX-16b added CROF/276/2,3,4 PROW updates	SLR/ODOW	ODOW	ODOW
7.0	04.04.2025	Additional data March 2025	SLR/ODOW	ODOW	ODOW

This document may only be used for the purpose for which it was commissioned and in accordance with the terms of engagement for that commission. Unauthorised use of this document in any form whatsoever is prohibited.

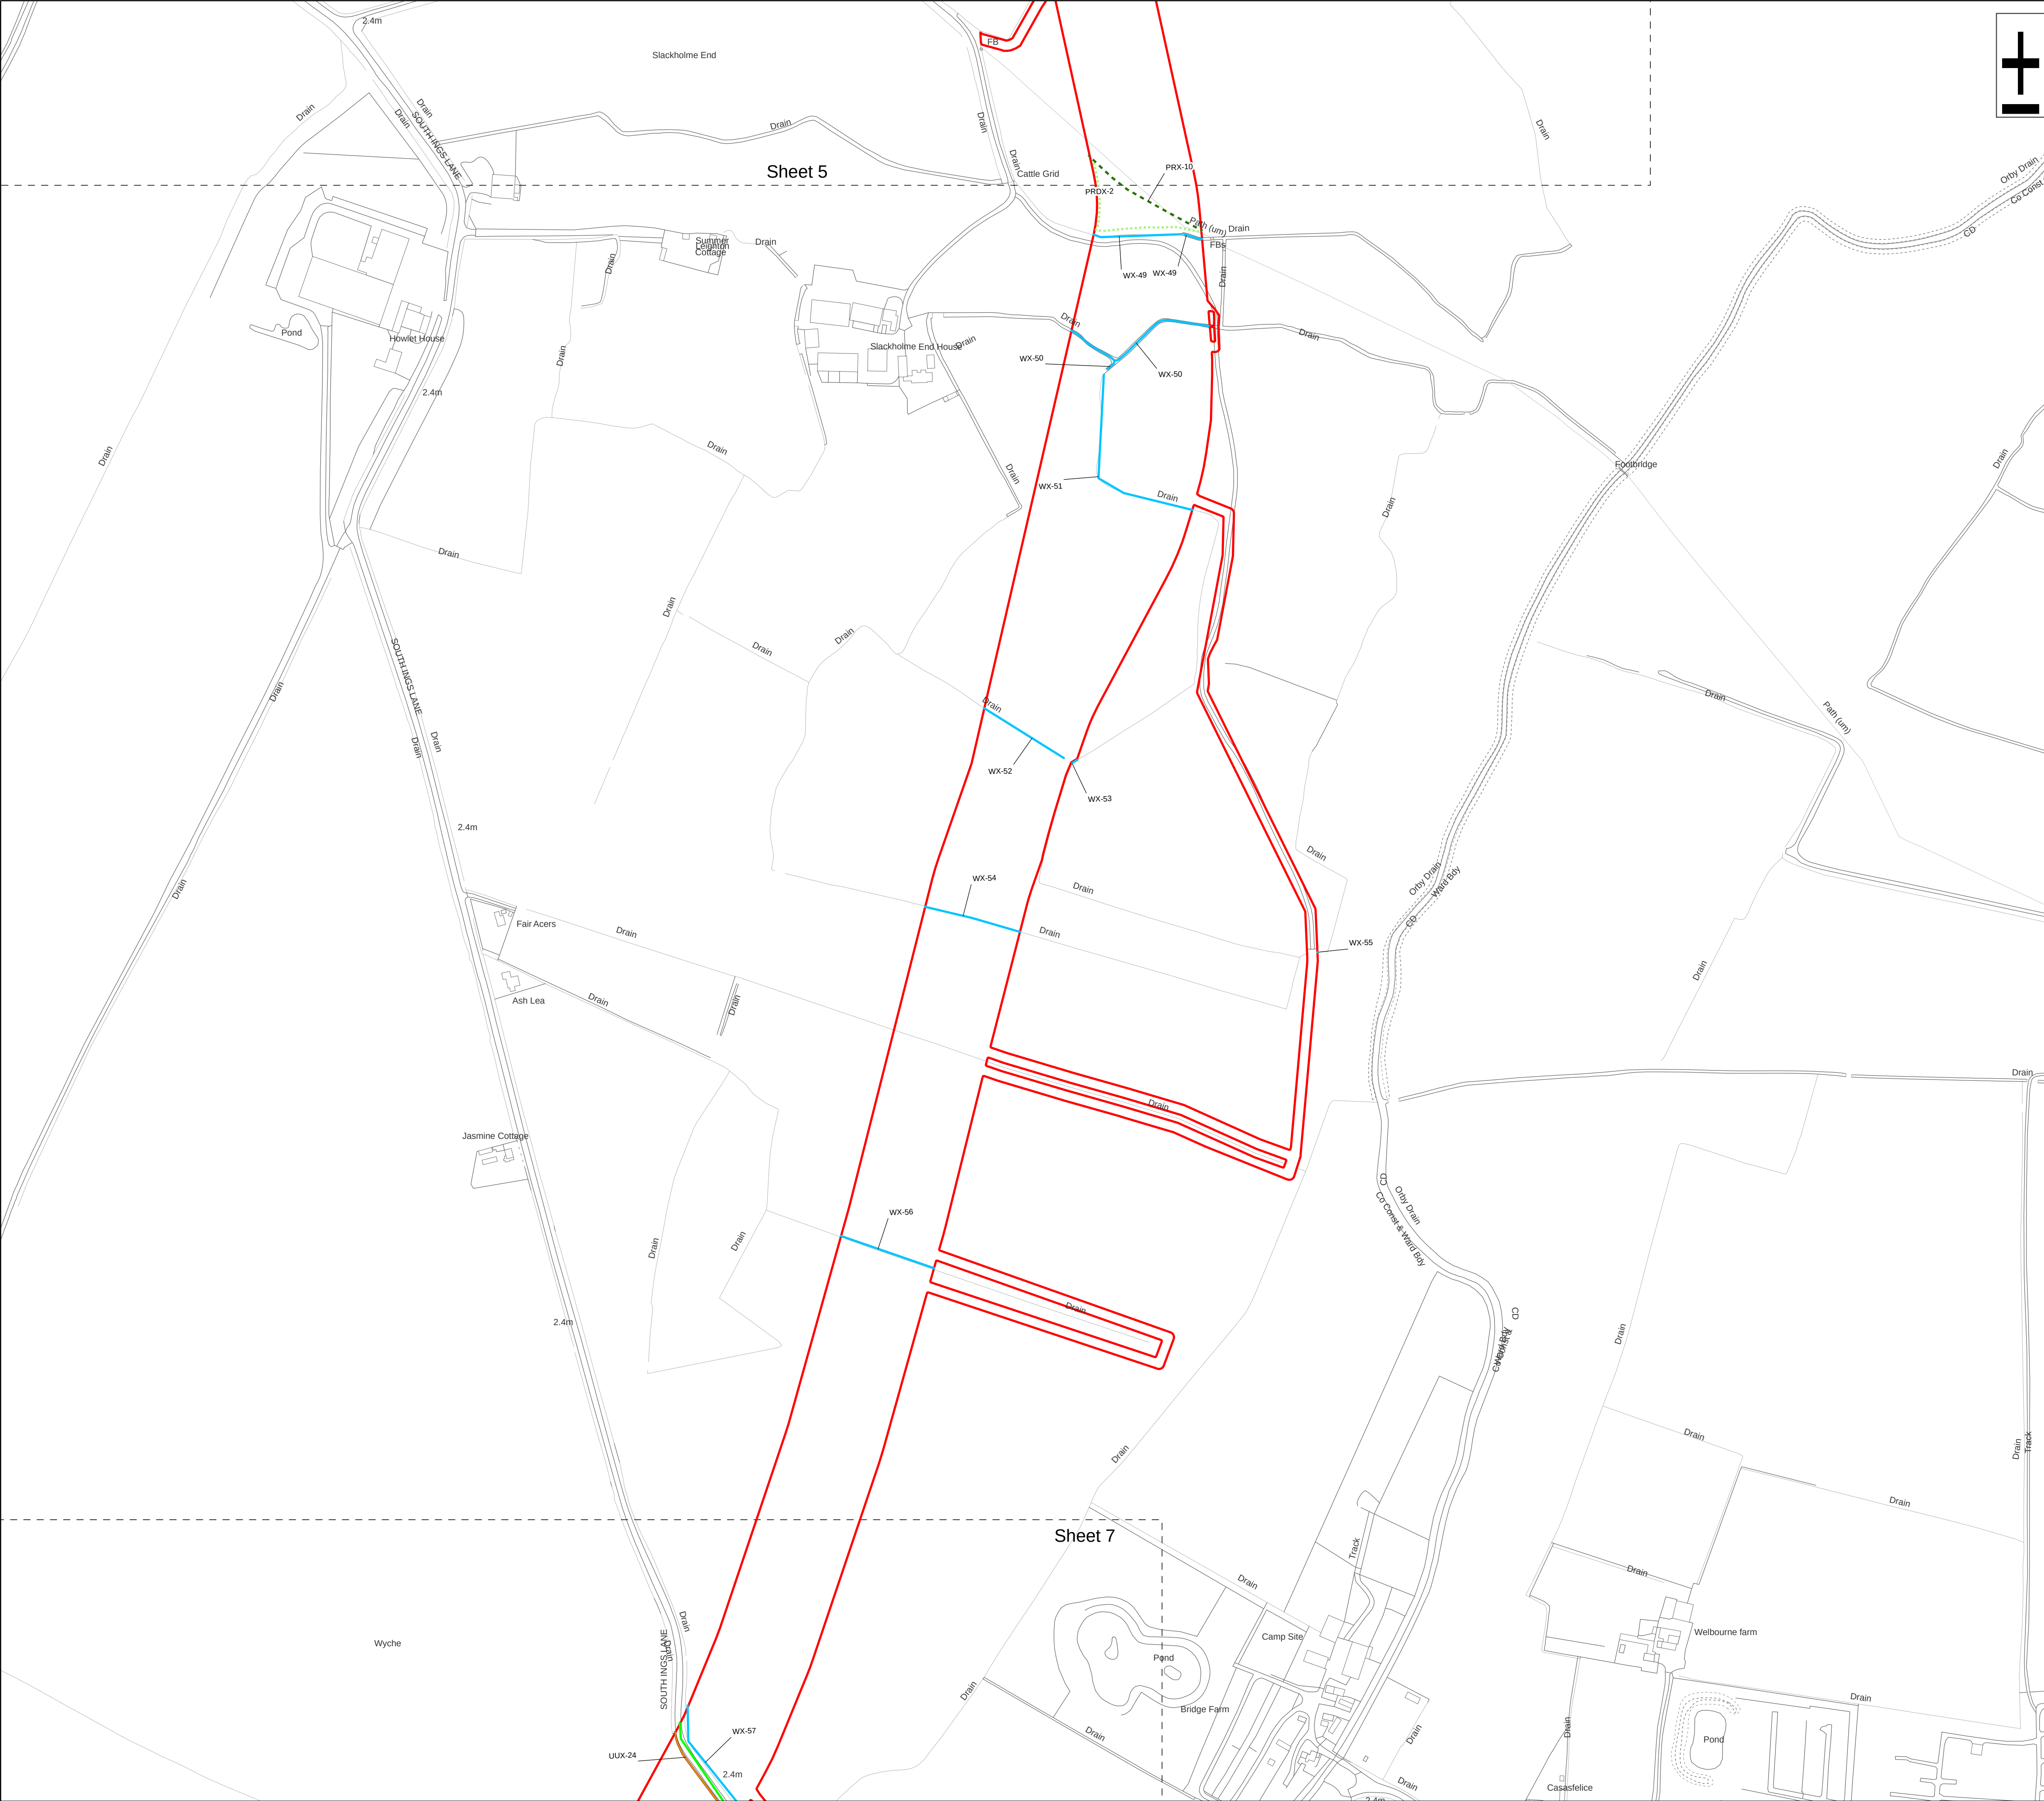

Legend

Order Limits

Ordinary Watercourse Crossing (WX)

Public Right of Way Crossing (PRX)

Public Right of Way Diversion Crossing (PRDX)

Main Road Crossing (RX)

Underground Utilities Crossing (UUX)

Sheet Extent

Source:

Contains Esri Community Maps Contributors, Esri UK, Esri, TomTom, Garmin, GeoTechnologies, Inc, METI/NASA, USGS, Esri UK, Esri, TomTom, Garmin, GeoTechnologies, Inc, METI/NASA, USGS. Based upon the Ordnance Survey Map with the sanction of the controller of HM Stationery Office. Crown Copyright Reserved. © OS Licence No. 0100031673

Notes:

Status: Application issue

Onshore Coordinate System

Datum: OSGB 1936

Spheroid: Airy 1830

Projection: British National Grid

Central Meridian: 2 W

Vertical Reference: Newlyn

00.050.10.150.20.25

km

Scale: 1:2,500

Willoughby

Welton le Marsh

Ingoldmells

Outer Dowsing Offshore Wind

2.18 Onshore Crossing Plan

DCO Application


Drawing No: PP1-ODOW-DEV-CS-PLN-0028

Drawing: 6 of 51

Page Size: A1

Rev No:	Date	Description	Drawn	Checked	Approved
1.0	14.03.2024	DCO Application Issue	SLR/ODOW	ODOW	ODOW
2.0	30.08.2024	Response to Rule 17 Letter Dated 31.07.2024	SLR/ODOW	ODOW	ODOW
3.0		Withdrawn	SLR/ODOW	ODOW	ODOW
4.0	27.11.2024	Additional data October 2024	SLR/ODOW	ODOW	ODOW
5.0	03.02.2025	UUX-178a and b added	SLR/ODOW	ODOW	ODOW
6.0	25.02.2025	UUX-16a and UUX-16b added CROF/276/2.3.4 PROW updates	SLR/ODOW	ODOW	ODOW
7.0	04.04.2025	Additional data March 2025	SLR/ODOW	ODOW	ODOW

This document may only be used for the purpose for which it was commissioned and in accordance with the terms of engagement for that commission. Unauthorised use of this document in any form whatsoever is prohibited.

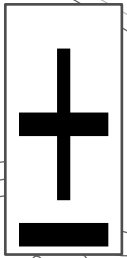



- Legend
- Order Limits
 - Ordinary Watercourse Crossing (WX)
 - Internal Drainage Board Asset Crossing (IDBX)
 - Local Road or Access Track Crossing (RTX)
 - Main Road Crossing (RX)
 - Underground Utilities Crossing (UUX)
 - Sheet Extent

Source:
Contains Esri Community Maps Contributors, Esri UK, Esri, TomTom, Garmin, GeoTechnologies, Inc, METI/NASA, USGS, Esri UK, Esri, TomTom, Garmin, GeoTechnologies, Inc, METI/NASA, USGS.
Based upon the Ordnance Survey Map with the sanction of the controller of HM Stationery Office. Crown Copyright Reserved. © OS Licence No. 0100031673

Notes:

Status:
Application issue

Onshore Coordinate System
Datum: OSGB 1936
Spheroid: Airy 1830
Projection: British National Grid
Central Meridian: 2 W
Vertical Reference: Newlyn

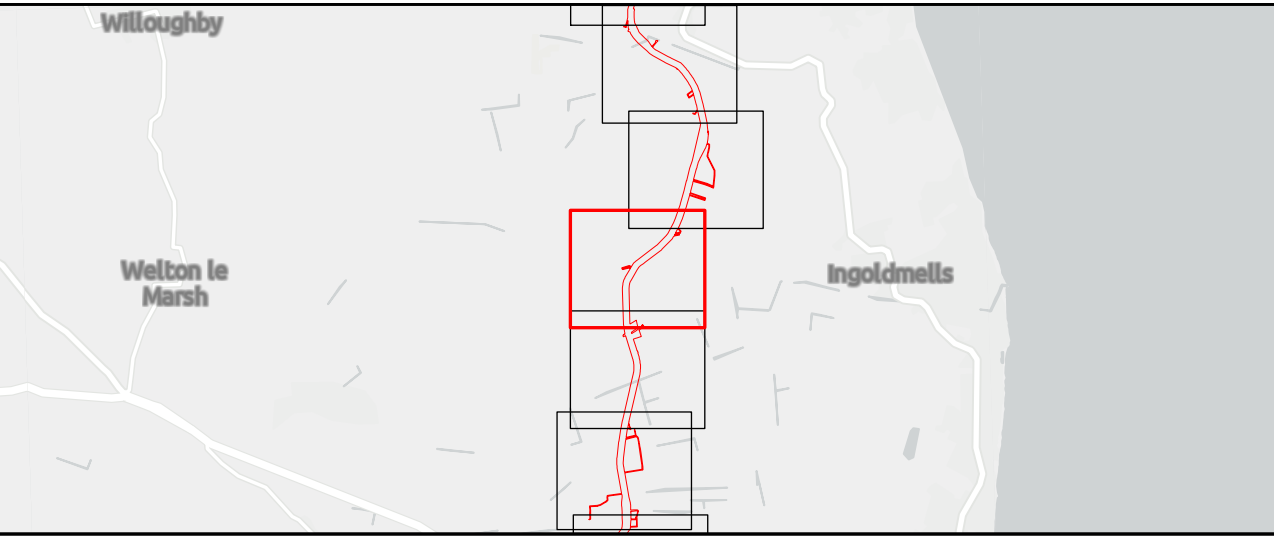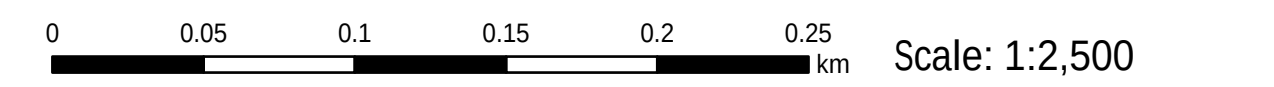


Outer Dowsing Offshore Wind 2.18 Onshore Crossing Plan DCO Application

Drawing No: PP1-ODOW-DEV-CS-PLN-0028

Drawing: 7 of 51			Page Size: A1		
Rev No:	Date	Description	Drawn	Checked	Approved
1.0	14.03.2024	DCO Application Issue	SLR/ODOW	ODOW	ODOW
2.0	30.08.2024	Response to Rule 17 Letter Dated 31.07.2024	SLR/ODOW	ODOW	ODOW
3.0		Withdrawn	SLR/ODOW	ODOW	ODOW
4.0	27.11.2024	Additional data October 2024	SLR/ODOW	ODOW	ODOW
5.0	03.02.2025	UUX-178a and b added	SLR/ODOW	ODOW	ODOW
6.0	25.02.2025	UUX-16a and UUX-16b added CROF/276/2,3,4 PROW updates	SLR/ODOW	ODOW	ODOW
7.0	04.04.2025	Additional data March 2025	SLR/ODOW	ODOW	ODOW

This document may only be used for the purpose for which it was commissioned and in accordance with the terms of engagement for that commission. Unauthorised use of this document in any form whatsoever is prohibited.

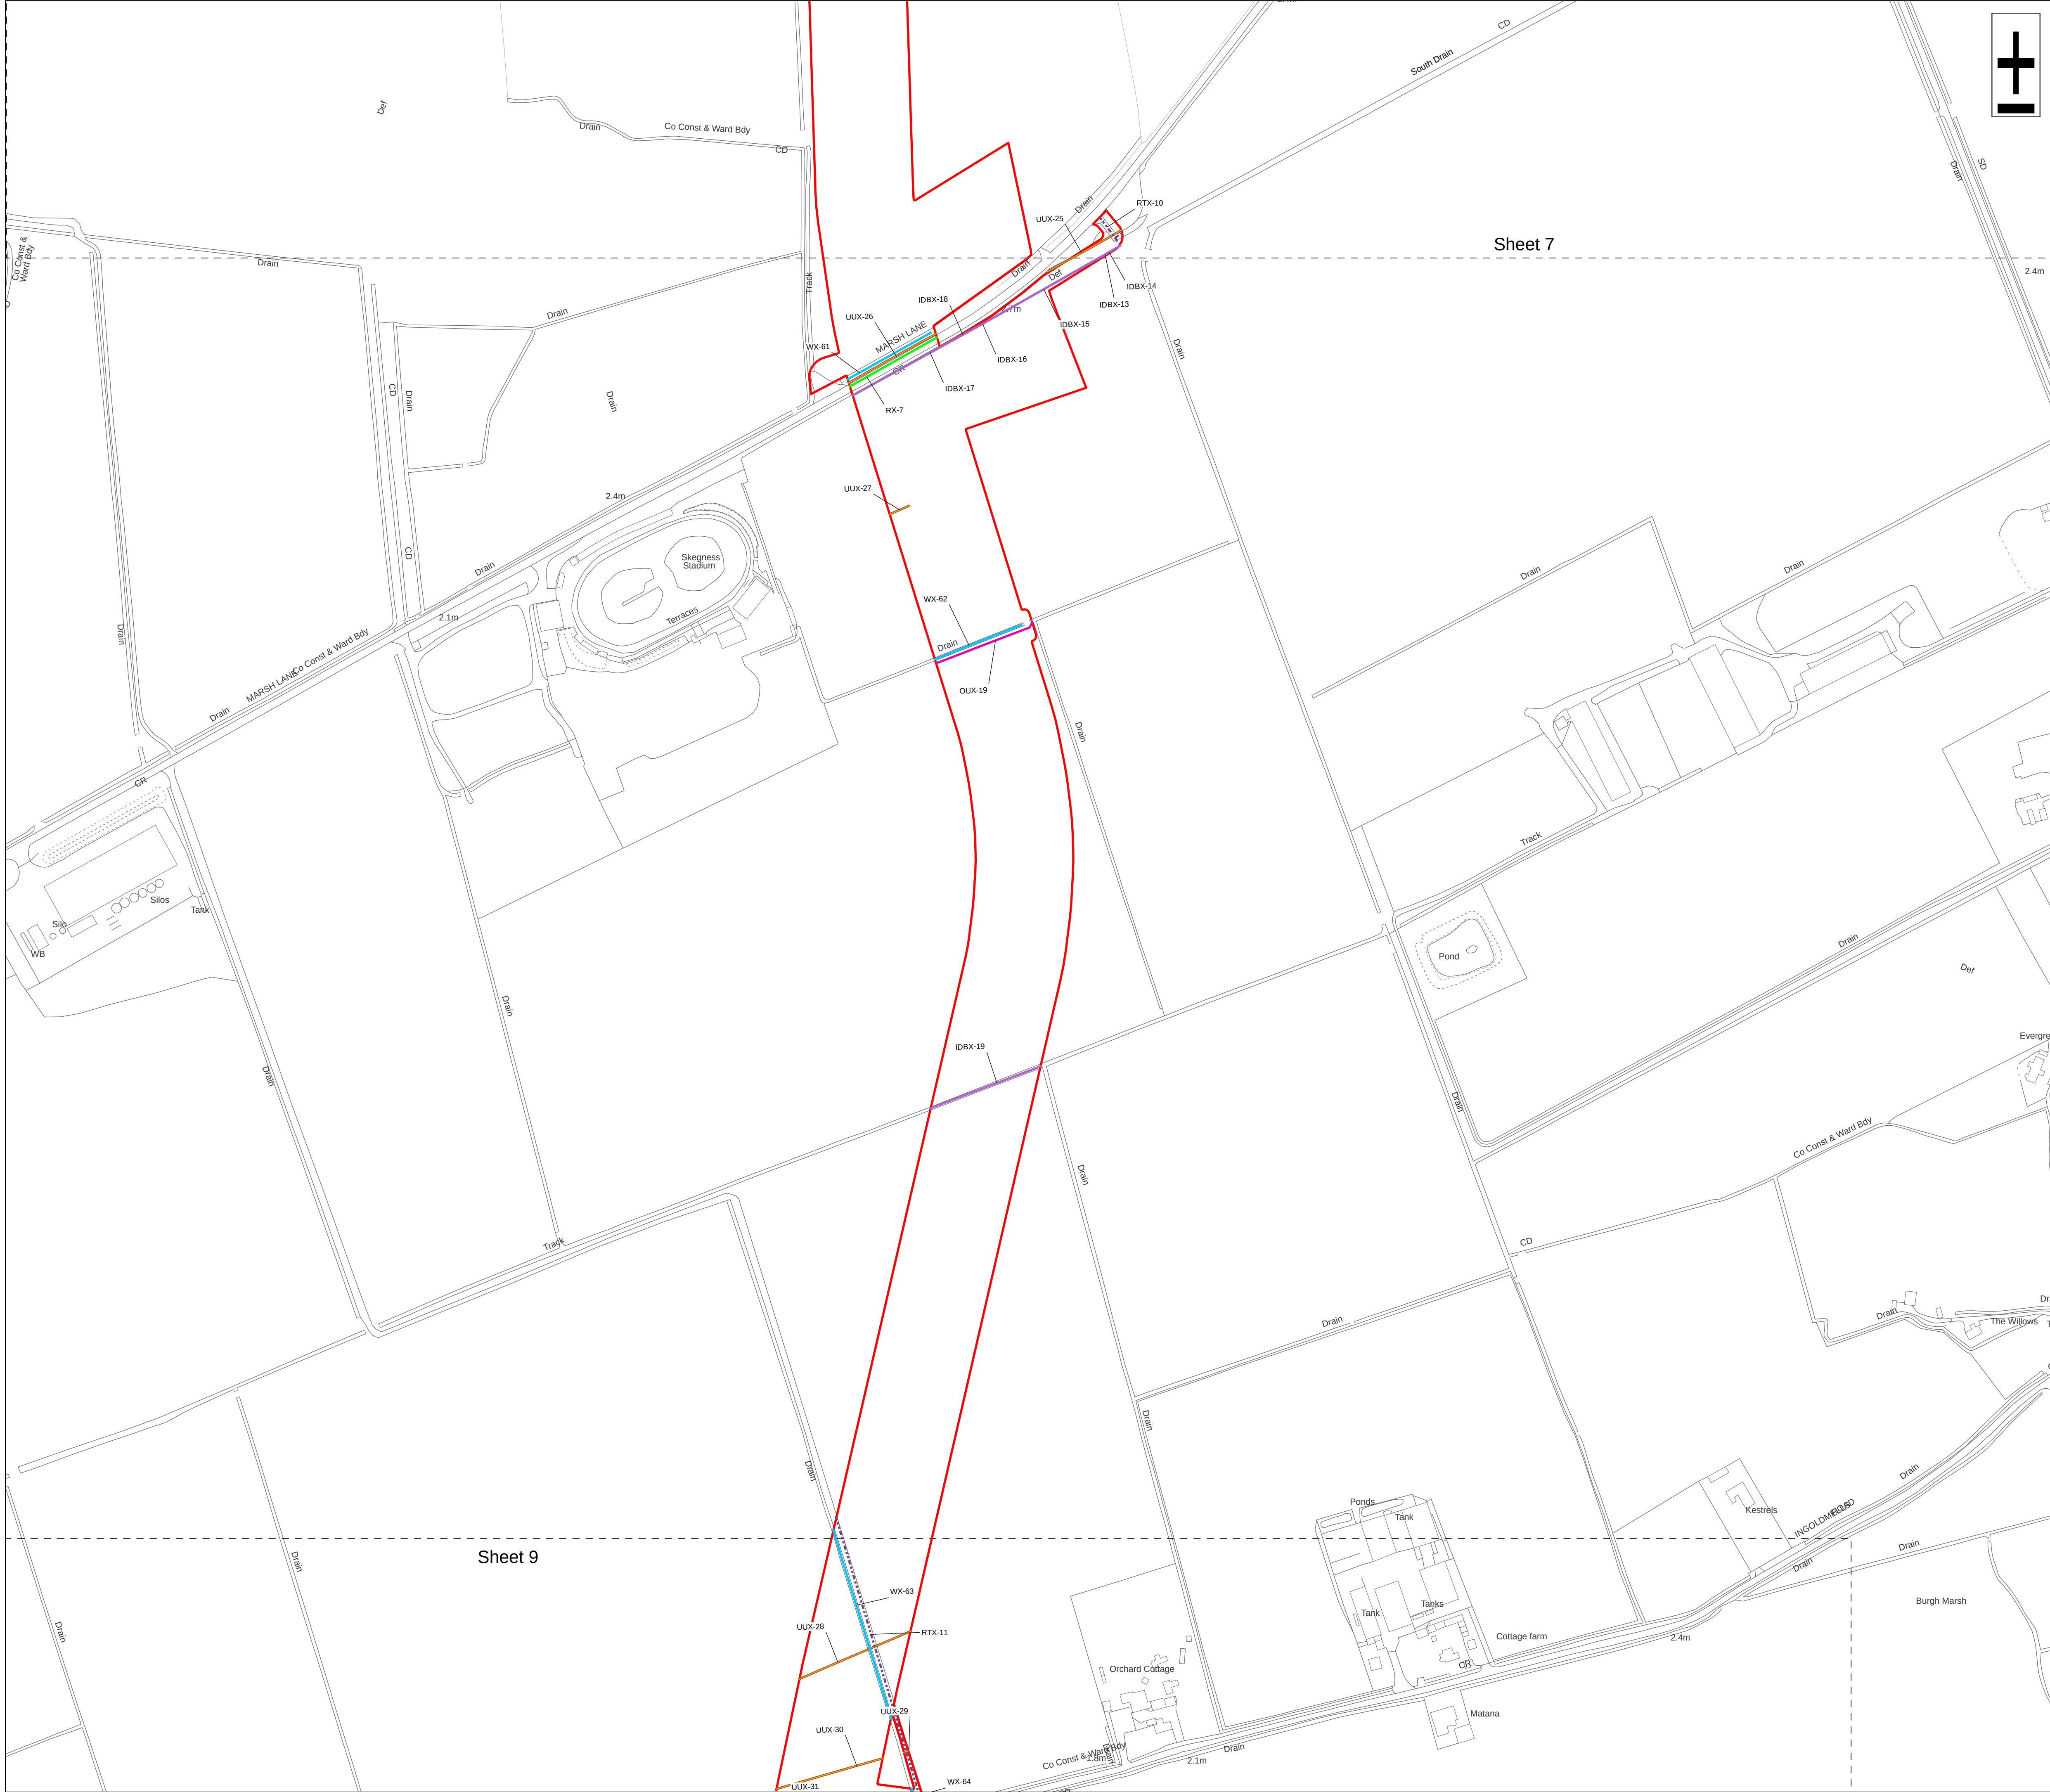

Legend

Order Limits

Ordinary Watercourse Crossing (WX)

Internal Drainage Board Asset Crossing (IDBX)

Local Road or Access Track Crossing (RTX)

Overhead Utilities Crossing (OUX)

Main Road Crossing (RX)

Underground Utilities Crossing (UUX)



Sheet Extent

Source:

Contains Esri Community Maps Contributors, Esri UK, Esri, TomTom, Garmin, GeoTechnologies, Inc, METI/NASA, USGS, Esri UK, Esri, TomTom, Garmin, GeoTechnologies, Inc, METI/NASA, USGS. Based upon the Ordnance Survey Map with the sanction of the controller of HM Stationery Office. Crown Copyright Reserved. © OS Licence No. 0100031673

Notes:	Status: Application issue
--------	---------------------------------


Onshore Coordinate System
Datum: OSGB 1936
Spheroid: Airy 1830
Projection: British National Grid
Central Meridian: 2 W
Vertical Reference: Newlyn

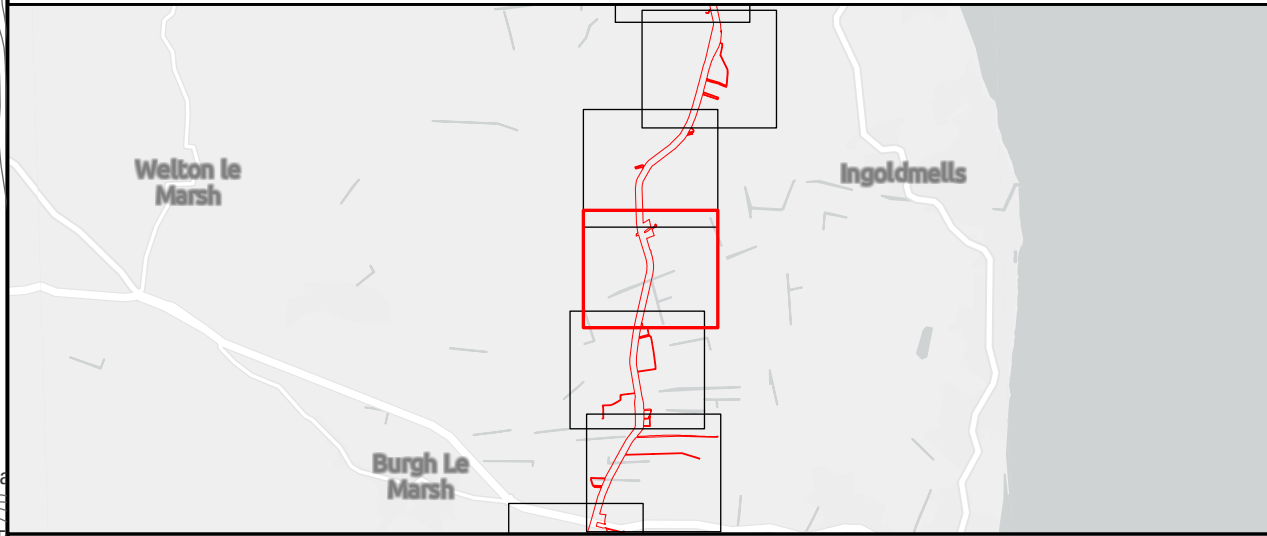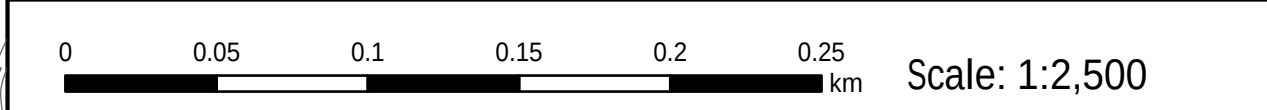

Outer Dowsing Offshore Wind 2.18 Onshore Crossing Plan DCO Application

Drawing No: PP1-ODOW-DEV-CS-PLN-0028					
Drawing: 8 of 51			Page Size: A1		
Rev No:	Date	Description	Drawn	Checked	Approved
1.0	14.03.2024	DCO Application Issue	SLR/ODOW	ODOW	ODOW
2.0	30.08.2024	Response to Rule 17 Letter Dated 31.07.2024	SLR/ODOW	ODOW	ODOW
3.0		Withdrawn	SLR/ODOW	ODOW	ODOW
4.0	27.11.2024	Additional data October 2024	SLR/ODOW	ODOW	ODOW
5.0	03.02.2025	UUX-178a and b added	SLR/ODOW	ODOW	ODOW
6.0	25.02.2025	UUX-16a and UUX-16b added CROF/276/2.3.4 PROW updates	SLR/ODOW	ODOW	ODOW
7.0	04.04.2025	Additional data March 2025	SLR/ODOW	ODOW	ODOW

This document may only be used for the purpose for which it was commissioned and in accordance with the terms of engagement for that commission. Unauthorised use of this document in any form whatsoever is prohibited.

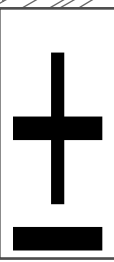



- Legend
- Order Limits
 - Ordinary Watercourse Crossing (WX)
 - Internal Drainage Board Asset Crossing (IDBX)
 - Local Road or Access Track Crossing (RTX)
 - Overhead Utilities Crossing (OUX)
 - Main Road Crossing (RX)
 - Underground Utilities Crossing (UUX)
 - Sheet Extent

Source:
Contains Esri Community Maps Contributors, Esri UK, Esri, TomTom, Garmin, GeoTechnologies, Inc, METI/NASA, USGS, Esri UK, Esri, TomTom, Garmin, GeoTechnologies, Inc, METI/NASA, USGS.
Based upon the Ordnance Survey Map with the sanction of the controller of HM Stationery Office. Crown Copyright Reserved. © OS Licence No. 0100031673

Notes:

Status:
Application issue


Onshore Coordinate System
Datum: OSGB 1936
Spheroid: Airy 1830
Projection: British National Grid
Central Meridian: 2 W
Vertical Reference: Newlyn

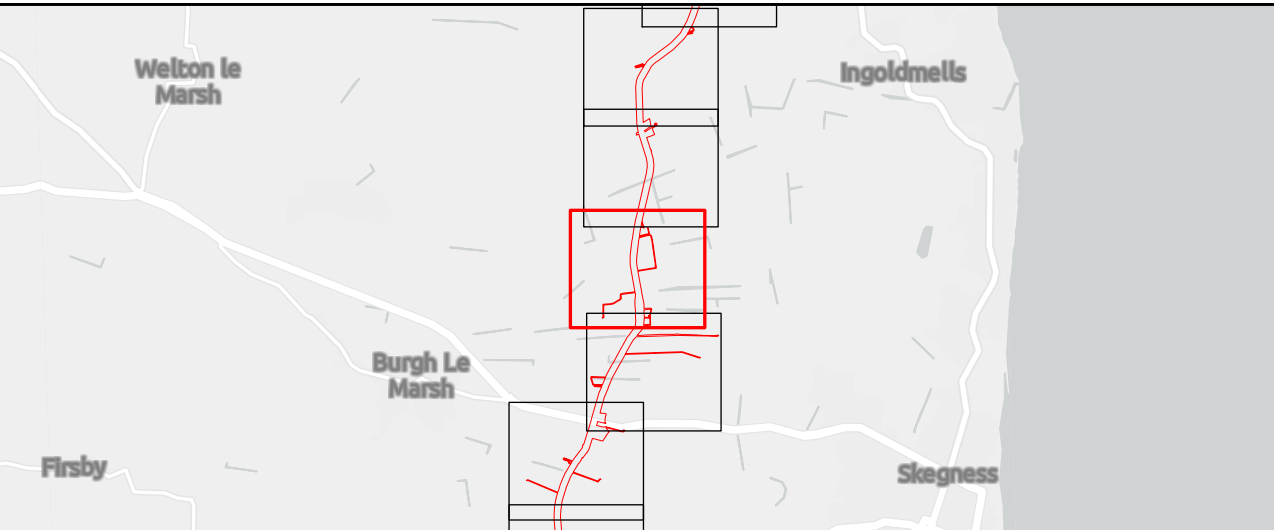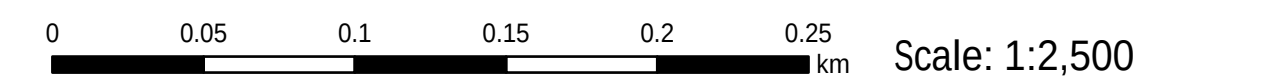

Outer Dowsing Offshore Wind 2.18 Onshore Crossing Plan DCO Application

Drawing No: PP1-ODOW-DEV-CS-PLN-0028					
Drawing: 9 of 51			Page Size: A1		
Rev No:	Date	Description	Drawn	Checked	Approved
1.0	14.03.2024	DCO Application Issue	SLR/ODOW	ODOW	ODOW
2.0	30.08.2024	Response to Rule 17 Letter Dated 31.07.2024	SLR/ODOW	ODOW	ODOW
3.0		Withdrawn	SLR/ODOW	ODOW	ODOW
4.0	27.11.2024	Additional data October 2024	SLR/ODOW	ODOW	ODOW
5.0	03.02.2025	UUX-178a and b added	SLR/ODOW	ODOW	ODOW
6.0	25.02.2025	UUX-16a and UUX-16b added CROF/276/2.3.4 PROW updates	SLR/ODOW	ODOW	ODOW
7.0	04.04.2025	Additional data March 2025	SLR/ODOW	ODOW	ODOW

This document may only be used for the purpose for which it was commissioned and in accordance with the terms of engagement for that commission. Unauthorised use of this document in any form whatsoever is prohibited.

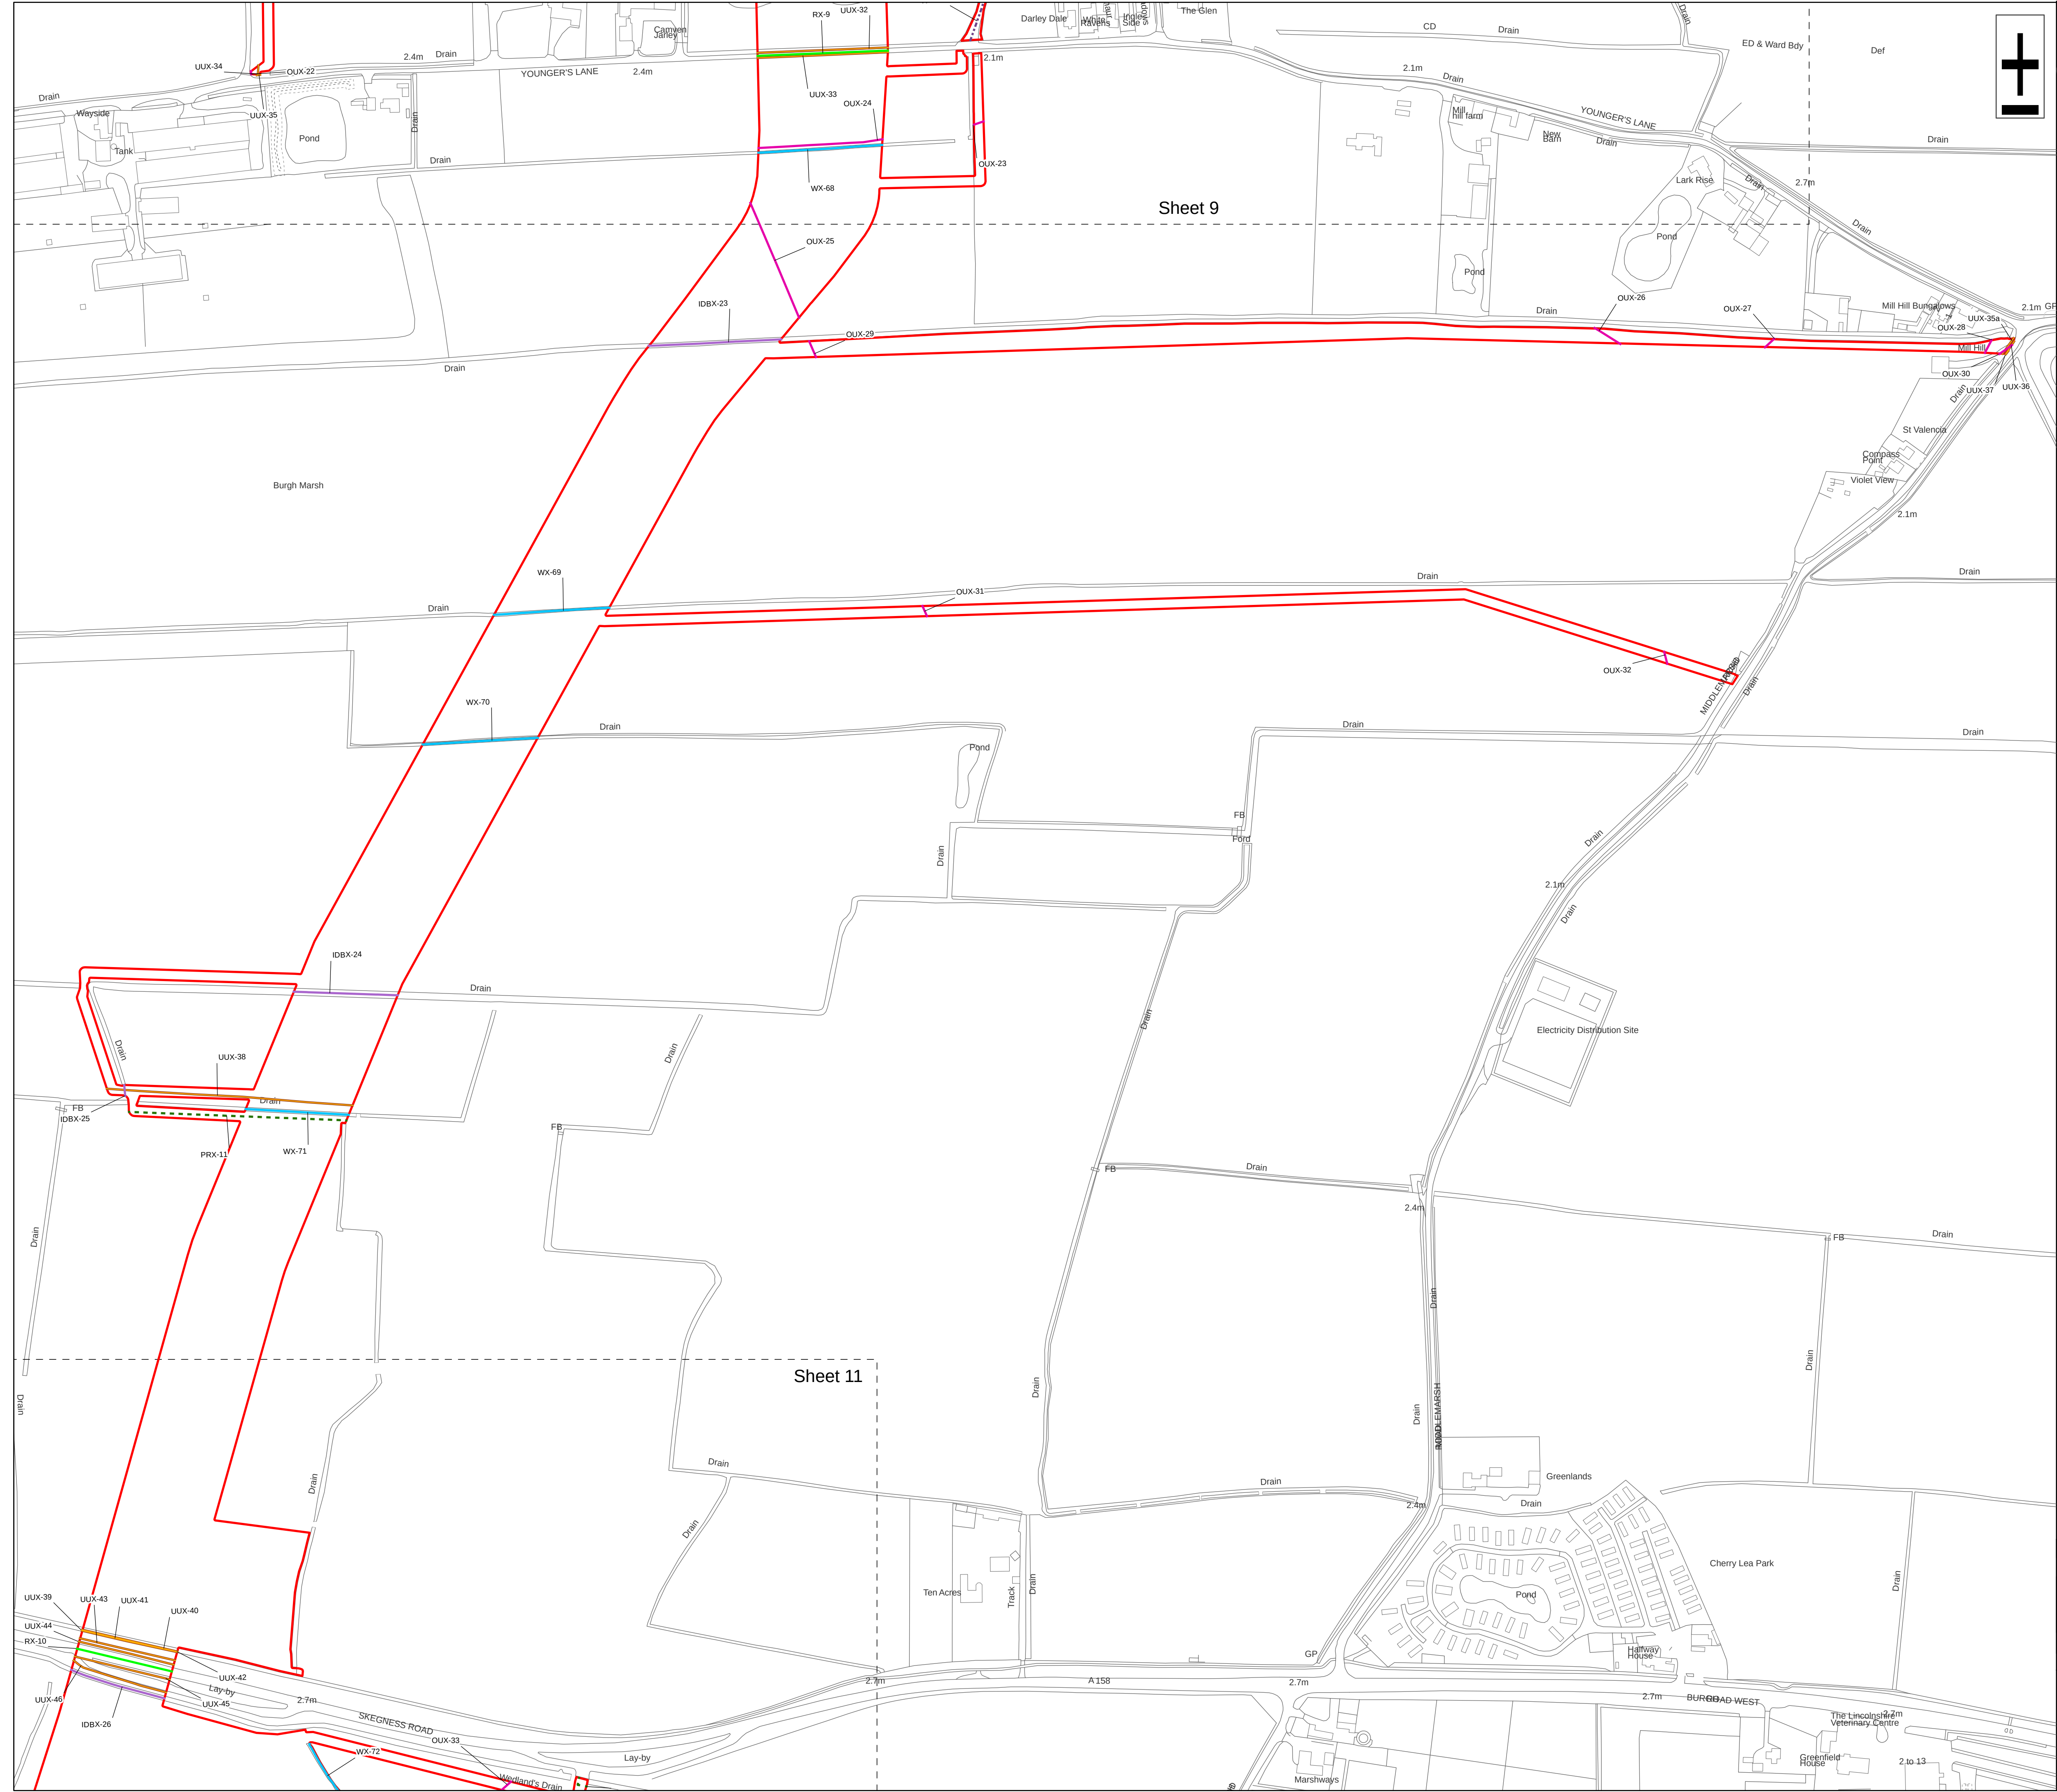

Legend

Order Limits

Ordinary Watercourse Crossing (WX)

Internal Drainage Board Asset Crossing (IDBX)

Local Road or Access Track Crossing (RTX)

Overhead Utilities Crossing (OUX)

Public Right of Way Crossing (PRX)

Main Road Crossing (RX)



Underground Utilities Crossing (UUX)

Sheet Extent

Source:
Contains Esri Community Maps Contributors, Esri UK, Esri, TomTom, Garmin, GeoTechnologies, Inc, METI/NASA, USGS, Esri UK, Esri, TomTom, Garmin, GeoTechnologies, Inc, METI/NASA, USGS.
Based upon the Ordnance Survey Map with the sanction of the controller of HM Stationery Office. Crown Copyright Reserved. © OS Licence No. 0100031673


Notes:	Status: Application issue
--------	------------------------------

Onshore Coordinate System
Datum: OSGB 1936
Spheroid: Airy 1830
Projection: British National Grid
Central Meridian: 2 W
Vertical Reference: Newlyn

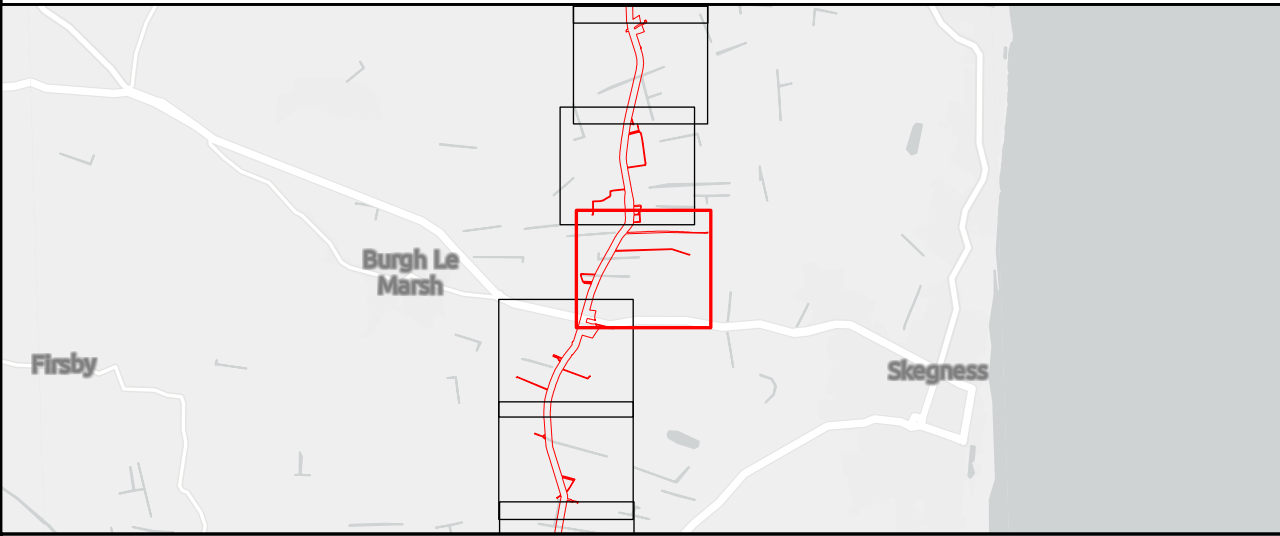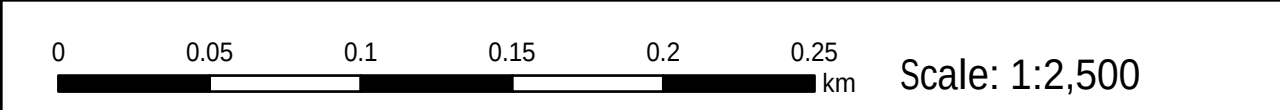

Outer Dowsing Offshore Wind 2.18 Onshore Crossing Plan DCO Application

Drawing No: PP1-ODOW-DEV-CS-PLN-0028					
Drawing: 10 of 51			Page Size: A1		
Rev No:	Date	Description	Drawn	Checked	Approved
1.0	14.03.2024	DCO Application Issue	SLR/ODOW	ODOW	ODOW
2.0	30.08.2024	Response to Rule 17 Letter Dated 31.07.2024	SLR/ODOW	ODOW	ODOW
3.0		Withdrawn	SLR/ODOW	ODOW	ODOW
4.0	27.11.2024	Additional data October 2024	SLR/ODOW	ODOW	ODOW
5.0	03.02.2025	UUX-178a and b added	SLR/ODOW	ODOW	ODOW
6.0	25.02.2025	UUX-16a and UUX-16b added CROF/276/2.3.4 PROW updates	SLR/ODOW	ODOW	ODOW
7.0	04.04.2025	Additional data March 2025	SLR/ODOW	ODOW	ODOW
This document may only be used for the purpose for which it was commissioned and in accordance with the terms of engagement for that commission. Unauthorised use of this document in any form whatsoever is prohibited.					

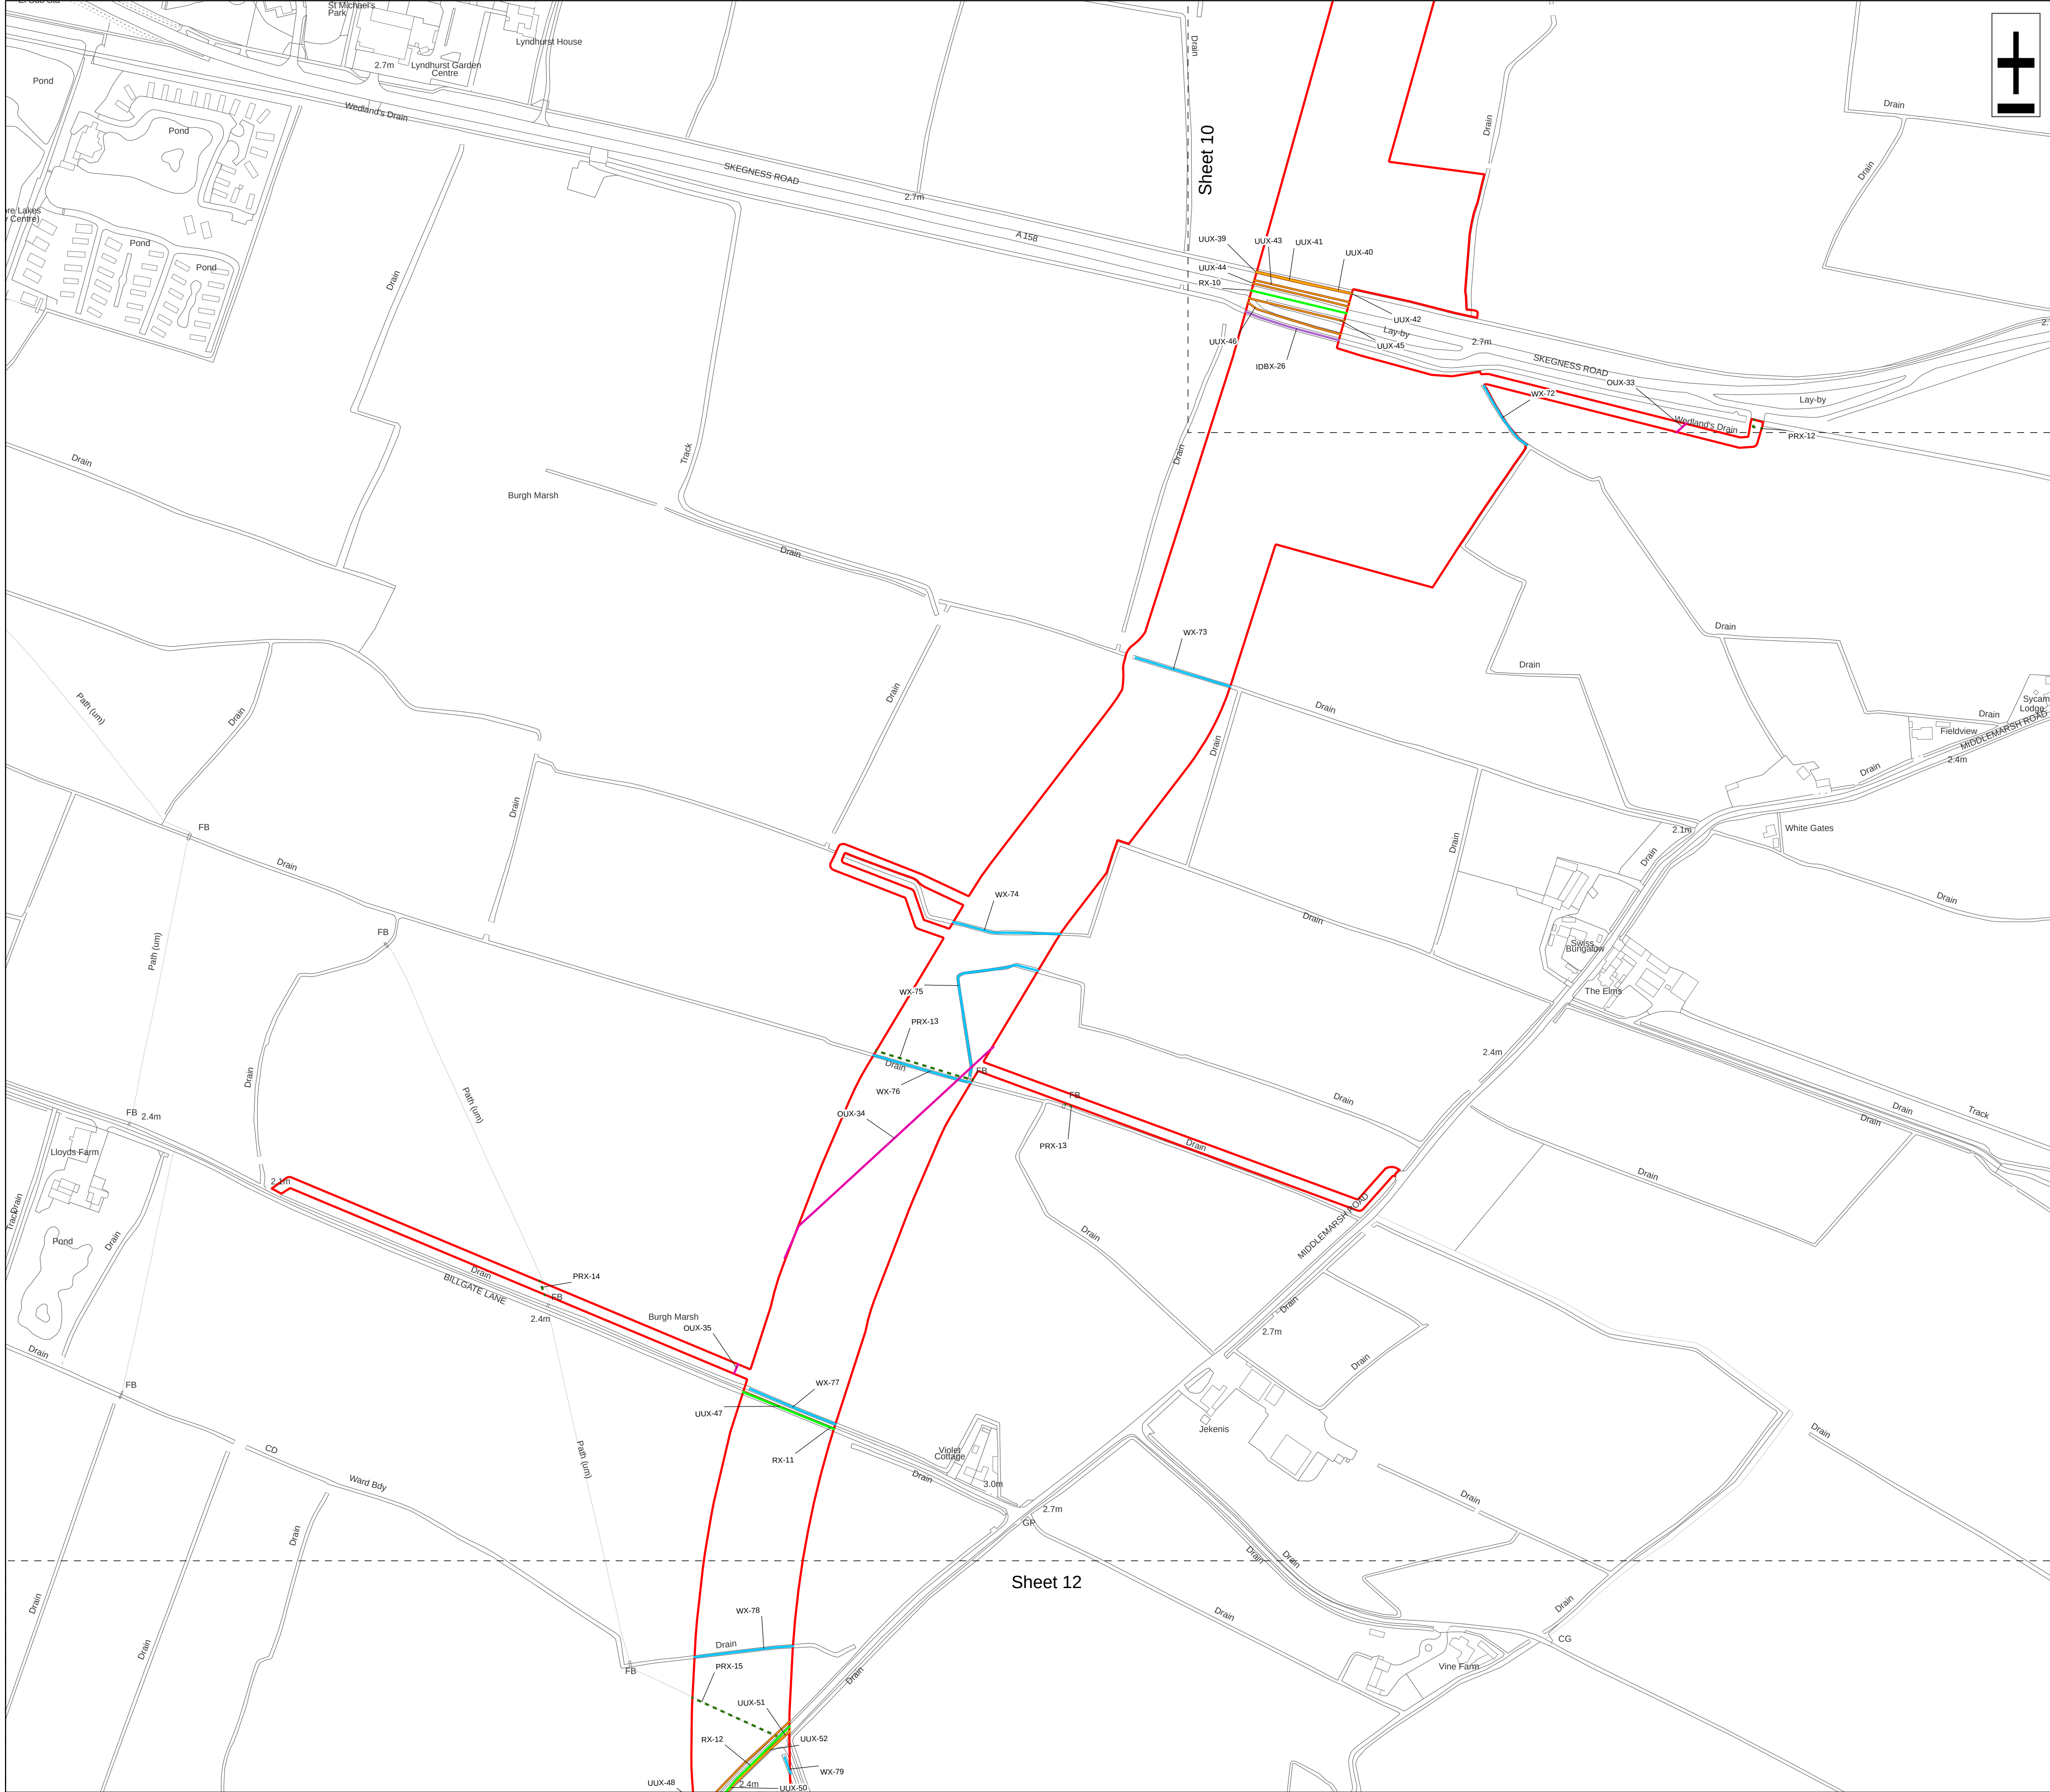

Legend

Order Limits

Ordinary Watercourse Crossing (WX)

Internal Drainage Board Asset Crossing (IDBX)

Overhead Utilities Crossing (OUX)

Public Right of Way Crossing (PRX)

Main Road Crossing (RX)



Underground Utilities Crossing (UUX)

Sheet Extent

Source:
Contains Esri Community Maps Contributors, Esri UK, Esri, TomTom, Garmin, GeoTechnologies, Inc, METI/NASA, USGS, Esri UK, Esri, TomTom, Garmin, GeoTechnologies, Inc, METI/NASA, USGS.
Based upon the Ordnance Survey Map with the sanction of the controller of HM Stationery Office. Crown Copyright Reserved. © OS Licence No. 0100031673

Notes:	Status: Application issue
--------	------------------------------


Onshore Coordinate System
Datum: OSGB 1936
Spheroid: Airy 1830
Projection: British National Grid
Central Meridian: 2 W
Vertical Reference: Newlyn

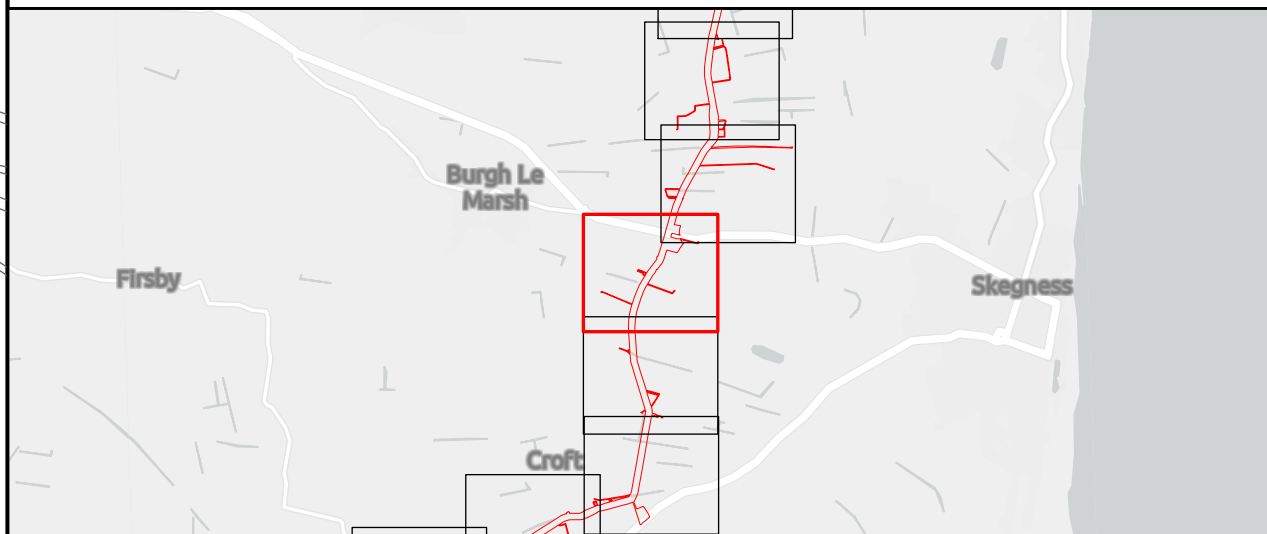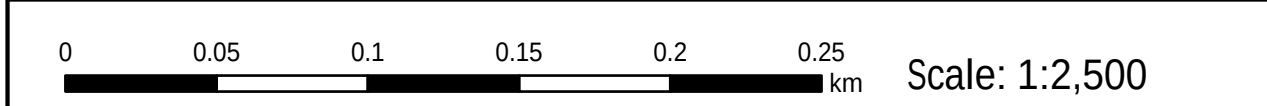

Outer Dowsing Offshore Wind 2.18 Onshore Crossing Plan DCO Application

Drawing No: PP1-ODOW-DEV-CS-PLN-0028					
Drawing: 11 of 51			Page Size: A1		
Rev No:	Date	Description	Drawn	Checked	Approved
1.0	14.03.2024	DCO Application Issue	SLR/ODOW	ODOW	ODOW
2.0	30.08.2024	Response to Rule 17 Letter Dated 31.07.2024	SLR/ODOW	ODOW	ODOW
3.0		Withdrawn	SLR/ODOW	ODOW	ODOW
4.0	27.11.2024	Additional data October 2024	SLR/ODOW	ODOW	ODOW
5.0	03.02.2025	UUX-178a and b added	SLR/ODOW	ODOW	ODOW
6.0	25.02.2025	UUX-16a and UUX-16b added CROF/276/2,3,4 PROW updates	SLR/ODOW	ODOW	ODOW
7.0	04.04.2025	Additional data March 2025	SLR/ODOW	ODOW	ODOW

This document may only be used for the purpose for which it was commissioned and in accordance with the terms of engagement for that commission. Unauthorised use of this document in any form whatsoever is prohibited.

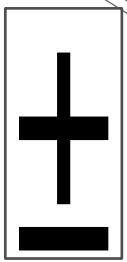



- Legend
- Order Limits
 - Ordinary Watercourse Crossing (WX)
 - Internal Drainage Board Asset Crossing (IDBX)
 - Local Road or Access Track Crossing (RTX)
 - Overhead Utilities Crossing (OUX)
 - Public Right of Way Crossing (PRX)
 - Main Road Crossing (RX)
 - Underground Utilities Crossing (UUX)
 - Sheet Extent

Source:
Contains Esri Community Maps Contributors, Esri UK, Esri, TomTom, Garmin, GeoTechnologies, Inc, METI/NASA, USGS, Esri UK, Esri, TomTom, Garmin, GeoTechnologies, Inc, METI/NASA, USGS.
Based upon the Ordnance Survey Map with the sanction of the controller of HM Stationery Office. Crown Copyright Reserved. © OS Licence No. 0100031673

Notes:

Status:
Application issue

Onshore Coordinate System
Datum: OSGB 1936
Spheroid: Airy 1830
Projection: British National Grid
Central Meridian: 2 W
Vertical Reference: Newlyn

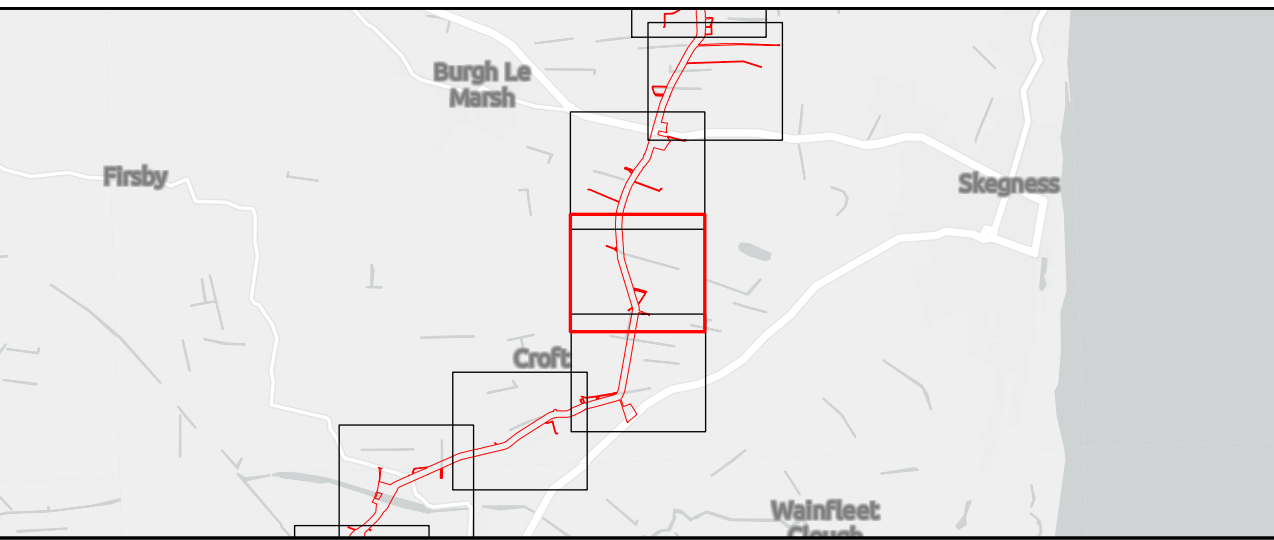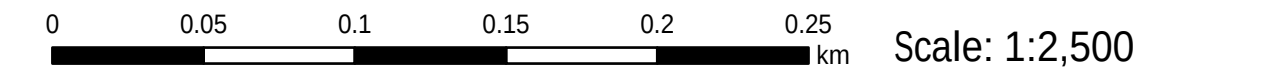


Outer Dowsing Offshore Wind 2.18 Onshore Crossing Plan DCO Application

Drawing No: PP1-ODOW-DEV-CS-PLN-0028

Drawing: 12 of 51			Page Size: A1		
Rev No:	Date	Description	Drawn	Checked	Approved
1.0	14.03.2024	DCO Application Issue	SLR/ODOW	ODOW	ODOW
2.0	30.08.2024	Response to Rule 17 Letter Dated 31.07.2024	SLR/ODOW	ODOW	ODOW
3.0		Withdrawn	SLR/ODOW	ODOW	ODOW
4.0	27.11.2024	Additional data October 2024	SLR/ODOW	ODOW	ODOW
5.0	03.02.2025	UUX-178a and b added	SLR/ODOW	ODOW	ODOW
6.0	25.02.2025	UUX-16a and UUX-16b added CROF/276/2.3,4 PROW updates	SLR/ODOW	ODOW	ODOW
7.0	04.04.2025	Additional data March 2025	SLR/ODOW	ODOW	ODOW

This document may only be used for the purpose for which it was commissioned and in accordance with the terms of engagement for that commission. Unauthorised use of this document in any form whatsoever is prohibited.

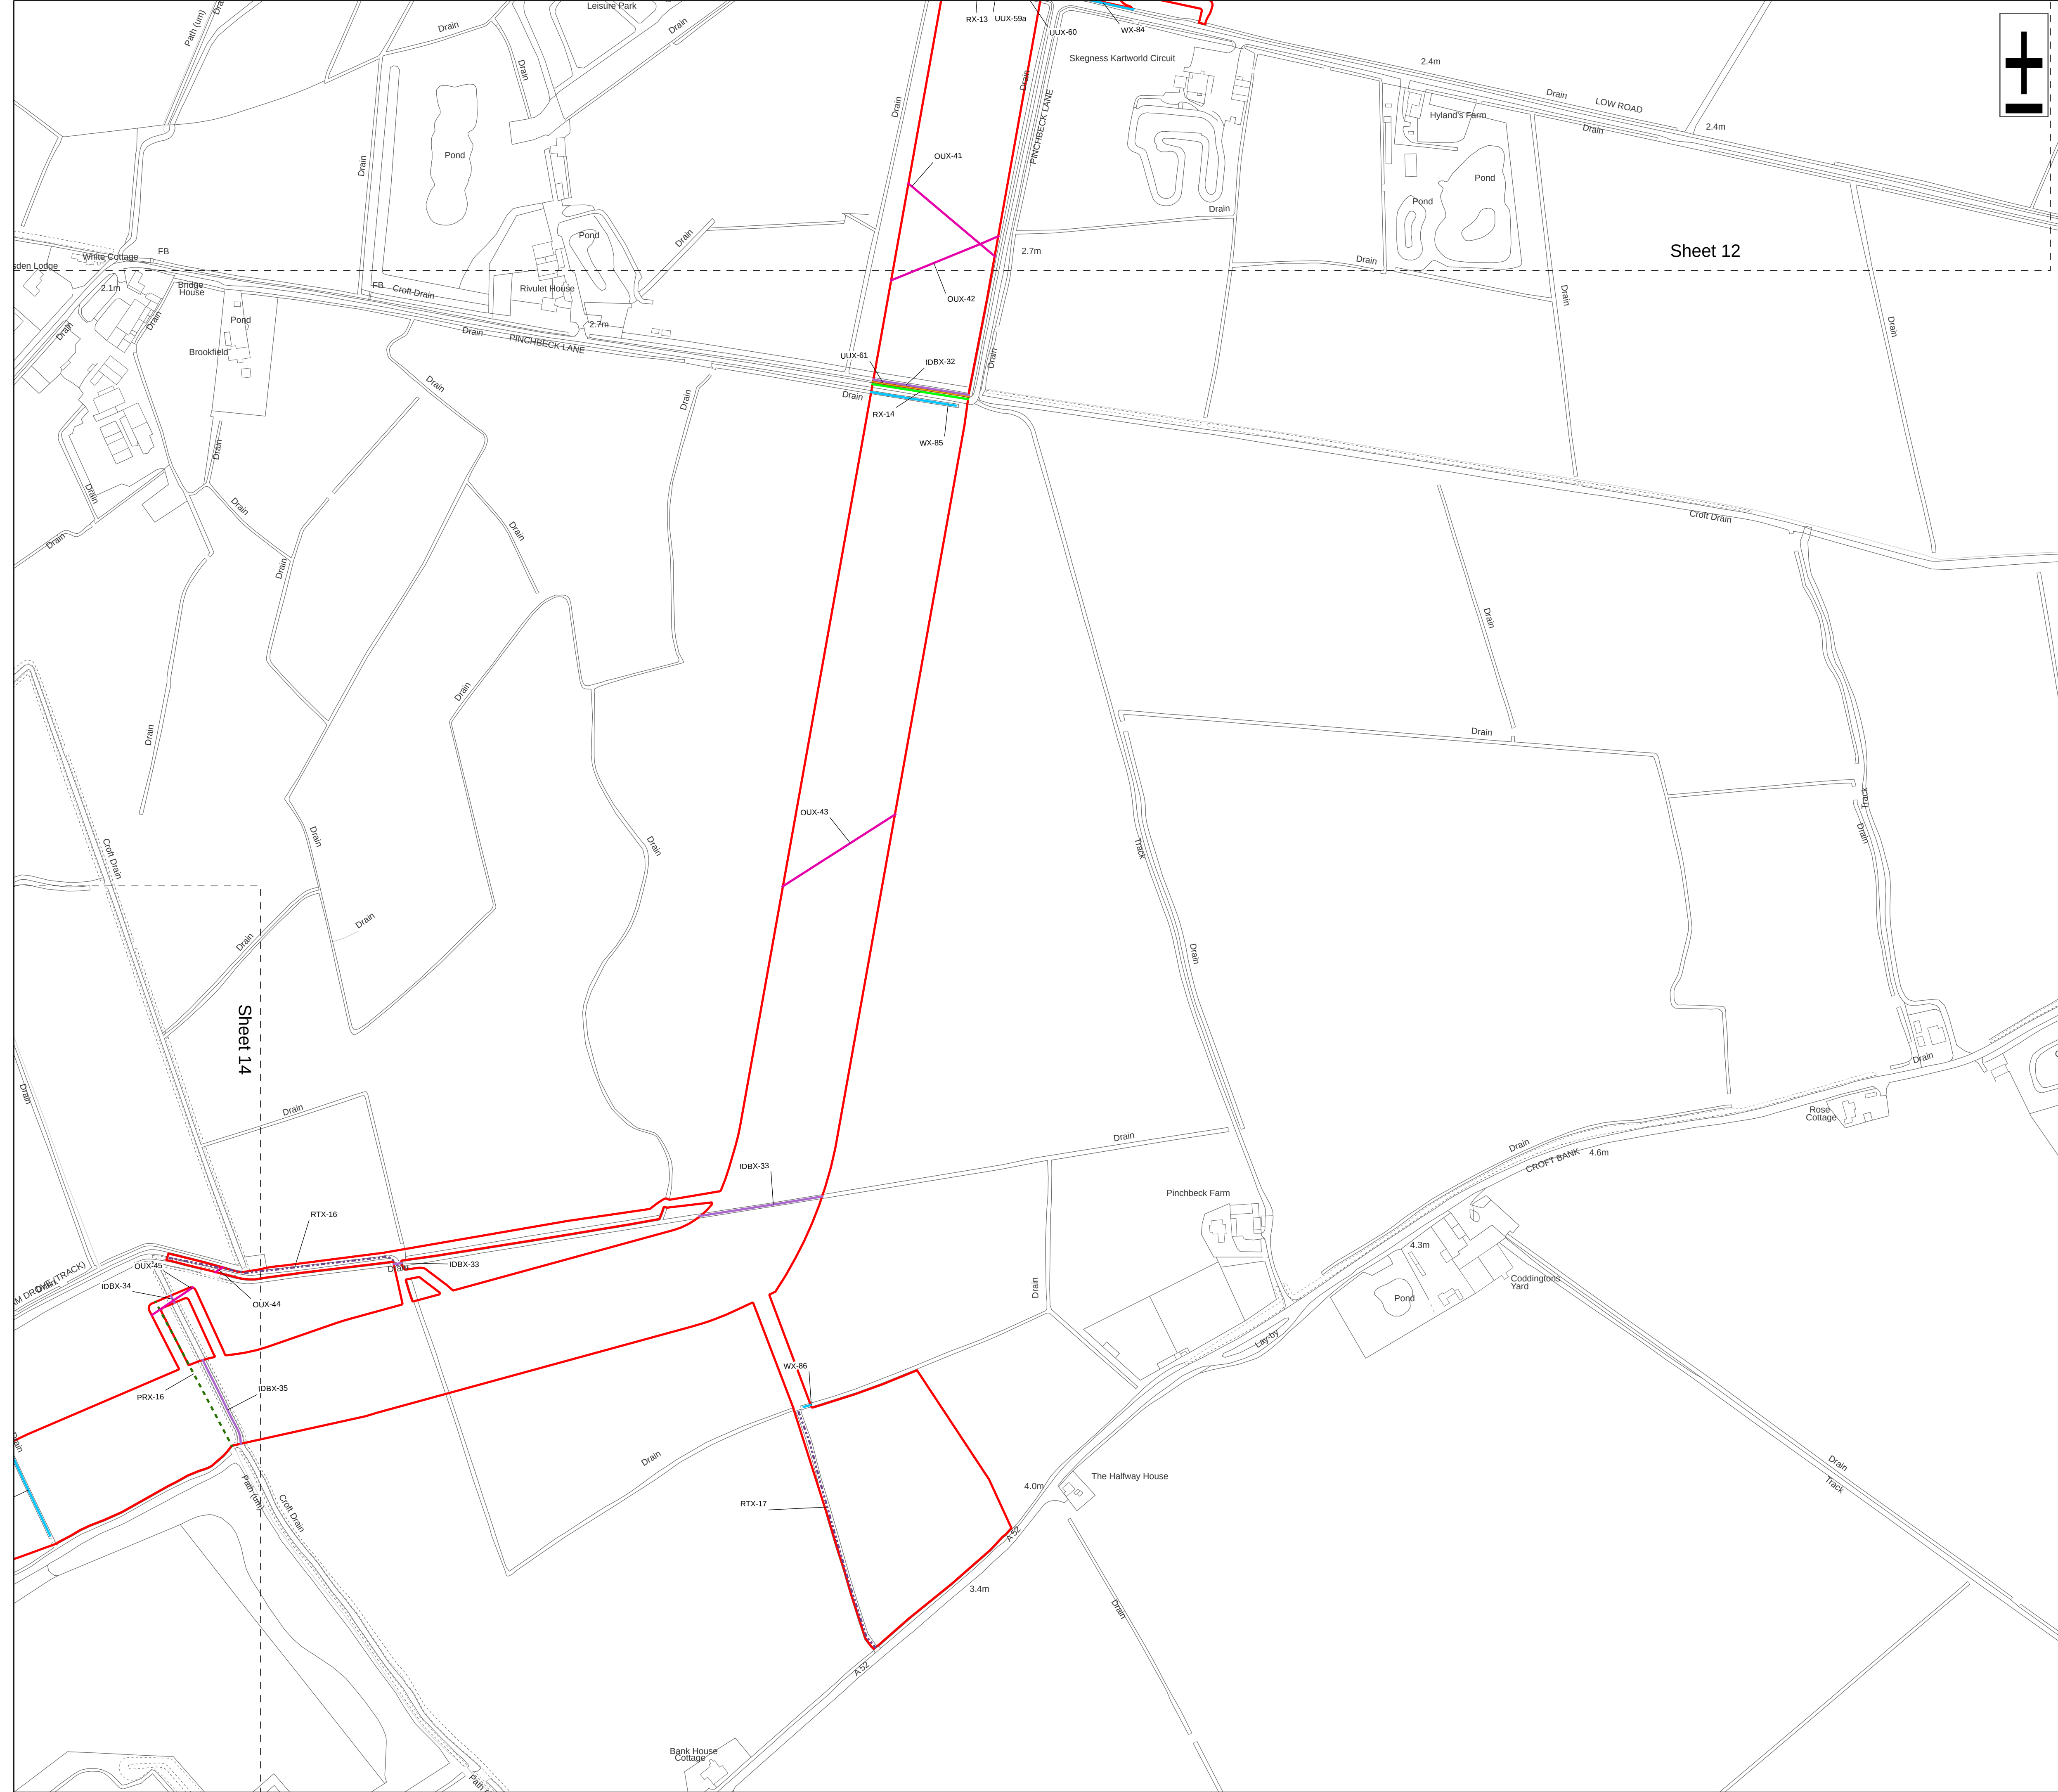

Legend



- Order Limits
- Ordinary Watercourse Crossing (WX)
- Internal Drainage Board Asset Crossing (IDBX)
- Local Road or Access Track Crossing (RTX)
- Overhead Utilities Crossing (OUX)
- Public Right of Way Crossing (PRX)
- Main Road Crossing (RX)
- Underground Utilities Crossing (UUX)
- Sheet Extent

Source:
Contains Esri Community Maps Contributors, Esri UK, Esri, TomTom, Garmin, GeoTechnologies, Inc, METI/NASA, USGS, Esri UK, Esri, TomTom, Garmin, GeoTechnologies, Inc, METI/NASA, USGS.
Based upon the Ordnance Survey Map with the sanction of the controller of HM Stationery Office. Crown Copyright Reserved. © OS Licence No. 0100031673

Notes:

Status:
Application issue

Onshore Coordinate System
Datum: OSGB 1936
Spheroid: Airy 1830
Projection: British National Grid
Central Meridian: 2 W
Vertical Reference: Newlyn

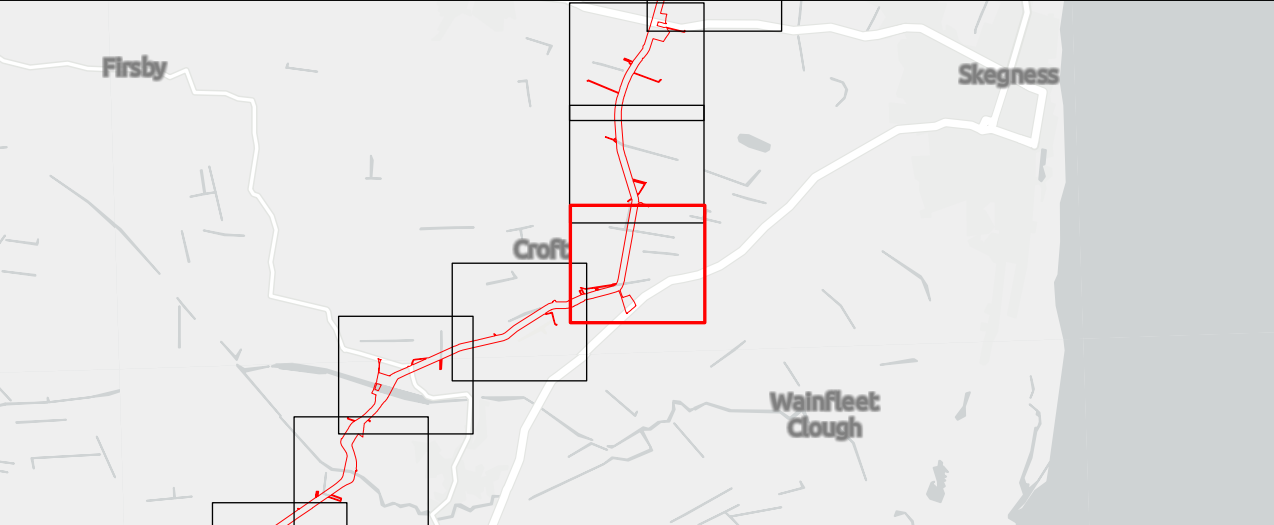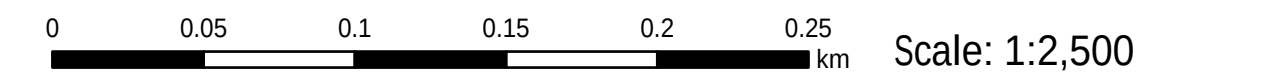


Outer Dowsing Offshore Wind 2.18 Onshore Crossing Plan DCO Application

Drawing No: PP1-ODOW-DEV-CS-PLN-0028

Drawing: 13 of 51			Page Size: A1		
Rev No:	Date	Description	Drawn	Checked	Approved
1.0	14.03.2024	DCO Application Issue	SLR/ODOW	ODOW	ODOW
2.0	30.08.2024	Response to Rule 17 Letter Dated 31.07.2024	SLR/ODOW	ODOW	ODOW
3.0		Withdrawn	SLR/ODOW	ODOW	ODOW
4.0	27.11.2024	Additional data October 2024	SLR/ODOW	ODOW	ODOW
5.0	03.02.2025	UUX-178a and b added	SLR/ODOW	ODOW	ODOW
6.0	25.02.2025	UUX-16a and UUX-16b added CROF/276/2.3,4 PROW updates	SLR/ODOW	ODOW	ODOW
7.0	04.04.2025	Additional data March 2025	SLR/ODOW	ODOW	ODOW

This document may only be used for the purpose for which it was commissioned and in accordance with the terms of engagement for that commission. Unauthorised use of this document in any form whatsoever is prohibited.

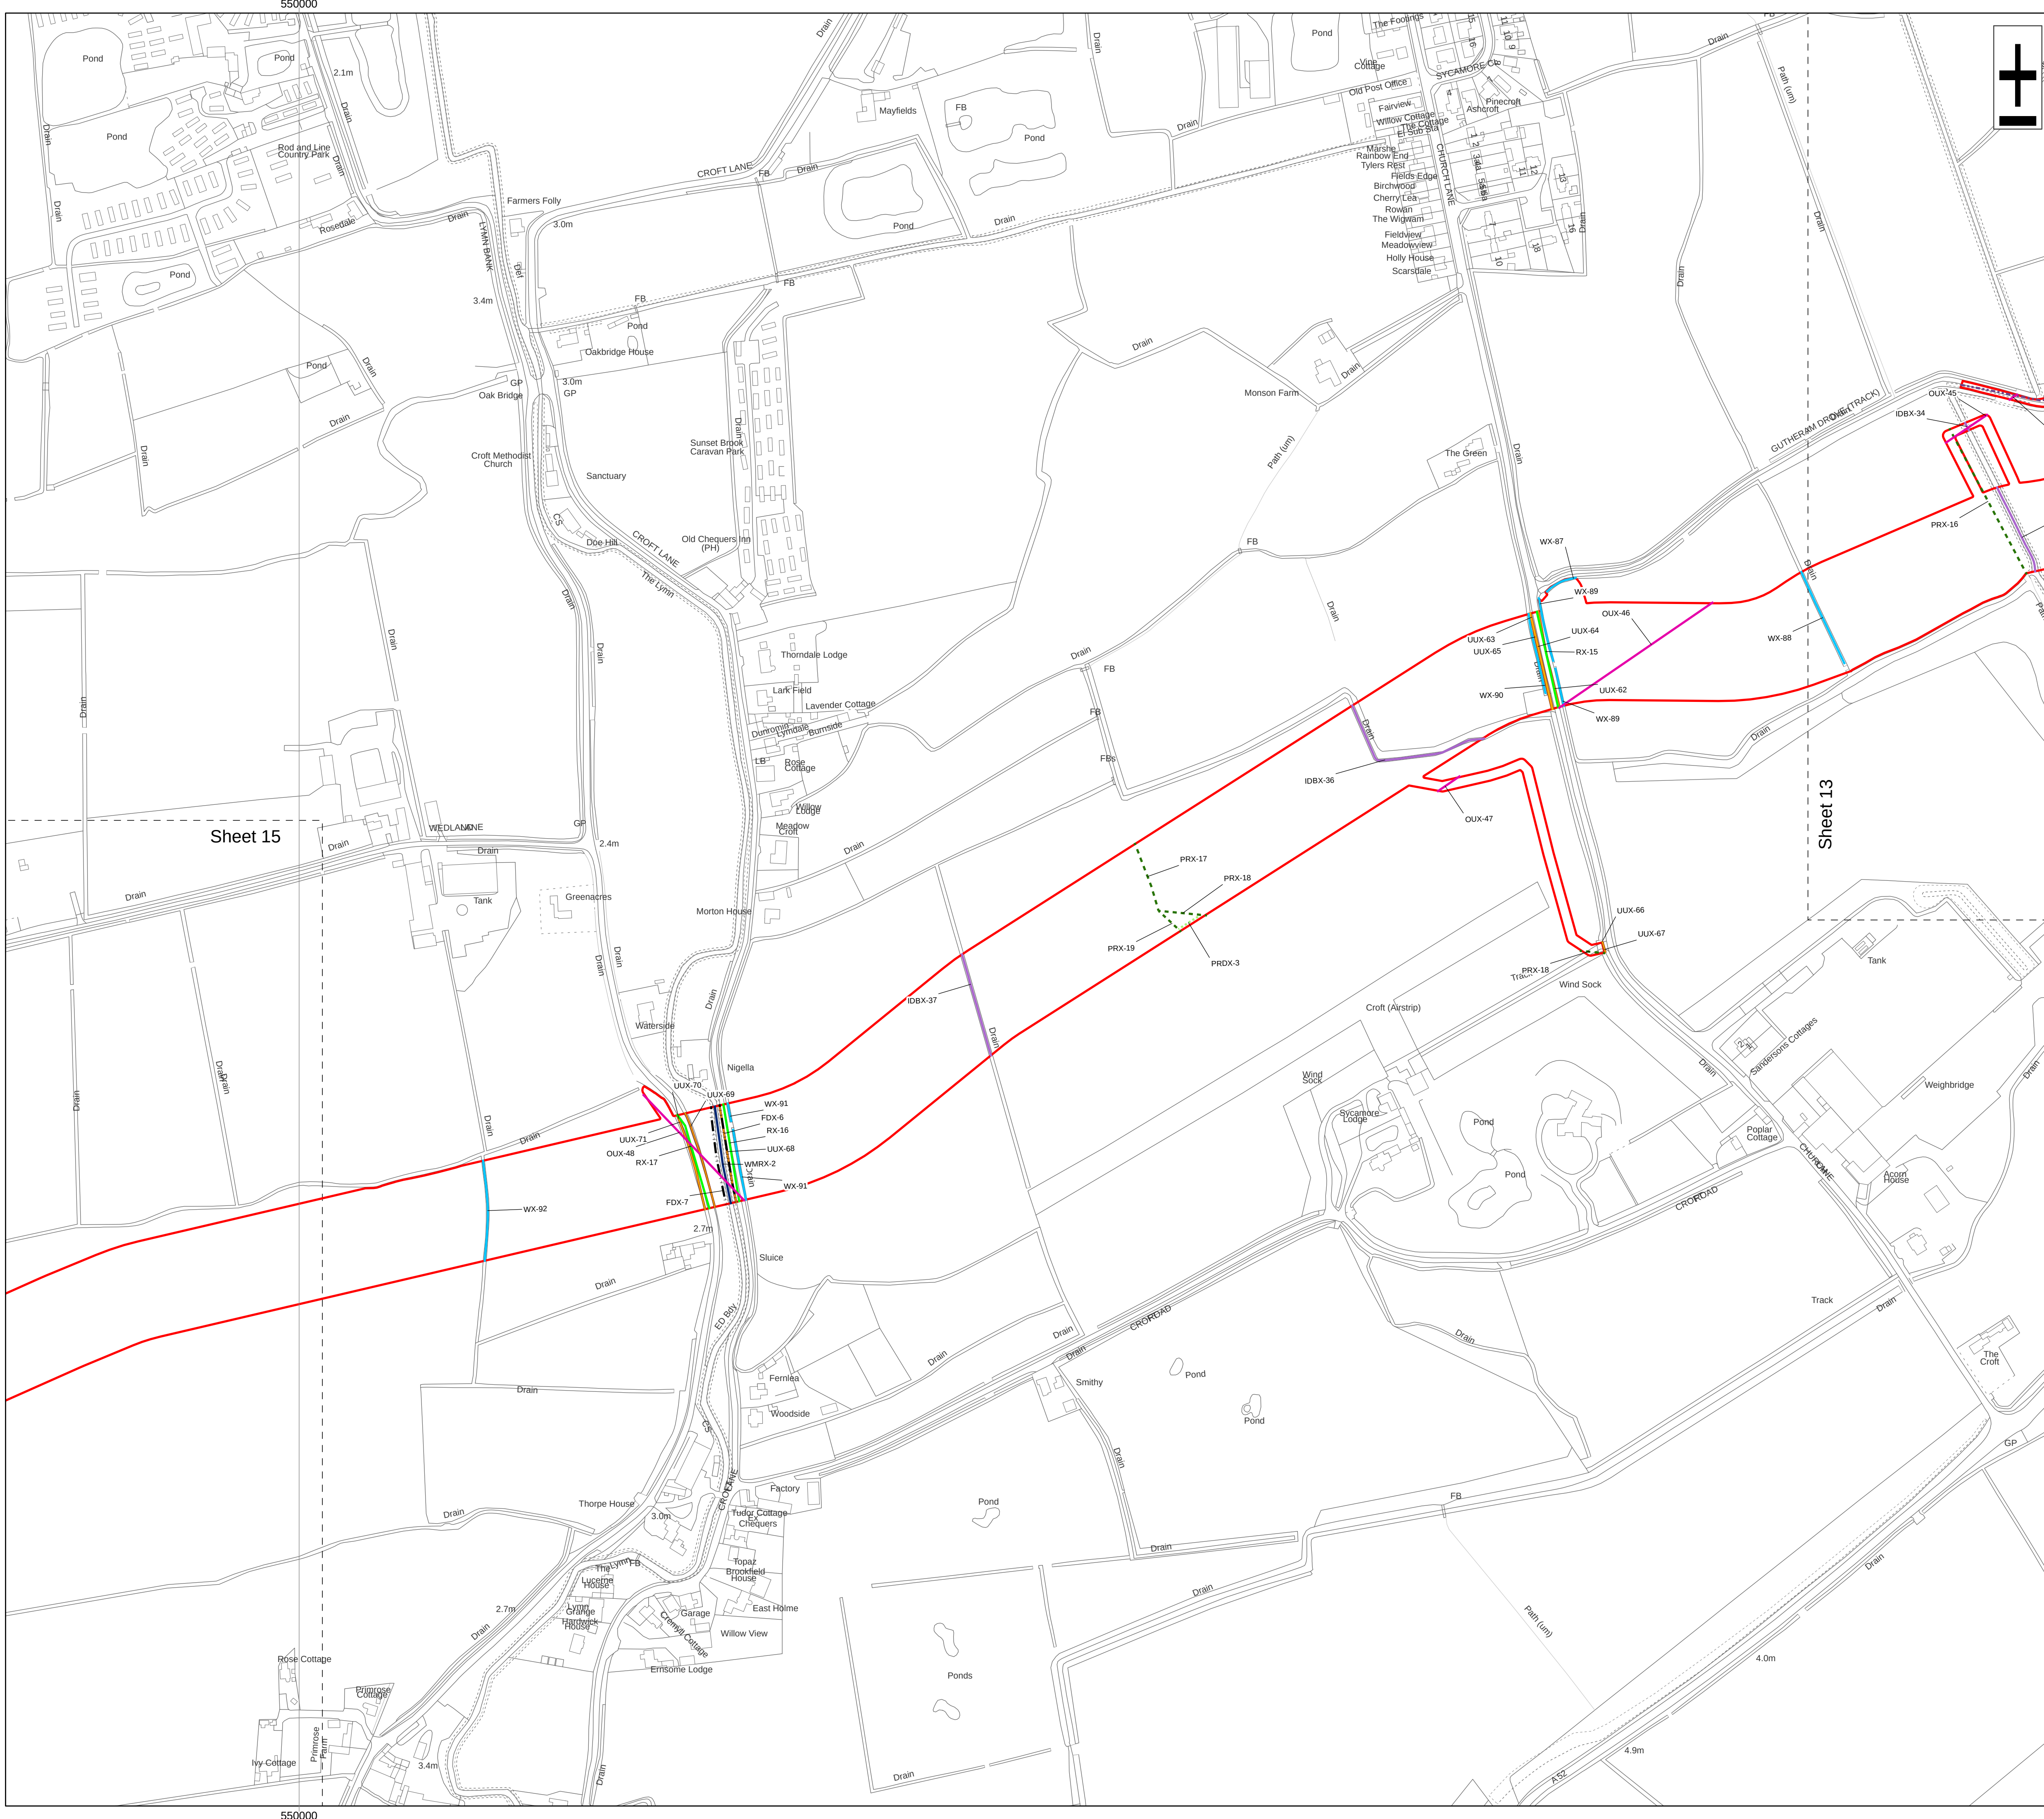



Legend

- Order Limits
- Environment Agency Flood Defence Crossing (FDX)
- Environment Agency Main River Crossing (WMRX)
- Ordinary Watercourse Crossing (WX)
- Internal Drainage Board Asset Crossing (IDBX)
- Local Road or Access Track Crossing (RTX)
- Overhead Utilities Crossing (OUX)
- Public Right of Way Crossing (PRX)
- Public Right of Way Diversion Crossing (PRDX)
- Main Road Crossing (RX)
- Underground Utilities Crossing (UUX)
- Sheet Extent

Source:
Contains Esri Community Maps Contributors, Esri UK, Esri, TomTom, Garmin, GeoTechnologies, Inc, METI/NASA, USGS, Esri UK, Esri, TomTom, Garmin, GeoTechnologies, Inc, METI/NASA, USGS.
Based upon the Ordnance Survey Map with the sanction of the controller of HM Stationery Office. Crown Copyright Reserved. © OS Licence No. 0100031673

Notes:	Status: Application issue
--------	------------------------------

Onshore Coordinate System
Datum: OSGB 1936
Spheroid: Airy 1830
Projection: British National Grid
Central Meridian: 2 W
Vertical Reference: Newlyn

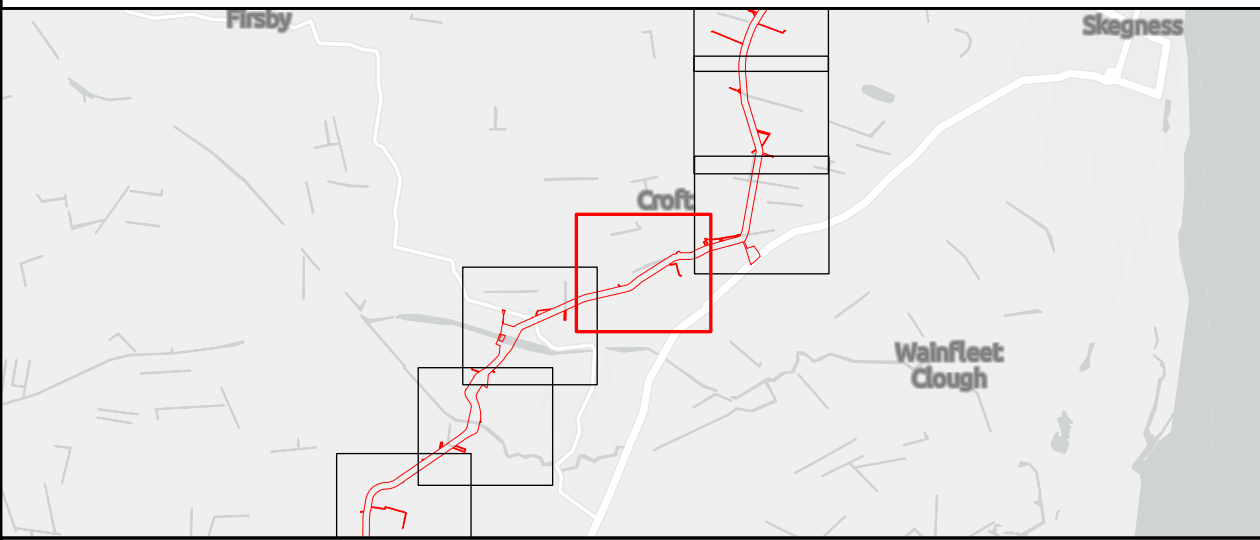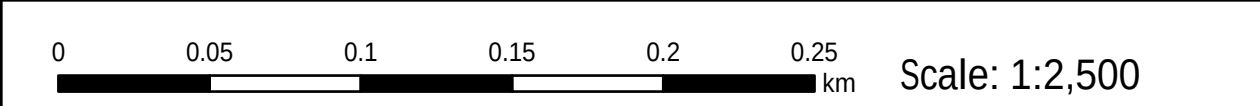


Outer Dowsing Offshore Wind 2.18 Onshore Crossing Plan DCO Application

Drawing No: PP1-ODOW-DEV-CS-PLN-0028			Drawing: 14 of 51			Page Size: A1		
Rev No:	Date	Description	Drawn	Checked	Approved			
1.0	14.03.2024	DCO Application Issue	SLR/ODOW	ODOW	ODOW			
2.0	30.08.2024	Response to Rule 17 Letter Dated 31.07.2024	SLR/ODOW	ODOW	ODOW			
3.0		Withdrawn	SLR/ODOW	ODOW	ODOW			
4.0	27.11.2024	Additional data October 2024	SLR/ODOW	ODOW	ODOW			
5.0	03.02.2025	UUX-178a and b added	SLR/ODOW	ODOW	ODOW			
6.0	25.02.2025	UUX-16a and UUX-16b added CROF/276/2,3,4 PROW updates	SLR/ODOW	ODOW	ODOW			
7.0	04.04.2025	Additional data March 2025	SLR/ODOW	ODOW	ODOW			

This document may only be used for the purpose for which it was commissioned and in accordance with the terms of engagement for that commission. Unauthorised use of this document in any form whatsoever is prohibited.

550000

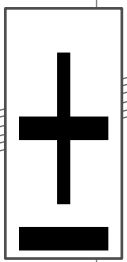

Legend

- Order Limits
- Environment Agency Flood Defence Crossing (FDX)
- Environment Agency Main River Crossing (WMRX)
- Ordinary Watercourse Crossing (WX)
- Internal Drainage Board Asset Crossing (IDBX)
- Local Road or Access Track Crossing (RTX)
- Rail Track Crossing (RWX)
- Overhead Utilities Crossing (OUX)
- Main Road Crossing (RX)
- Underground Utilities Crossing (UUX)
- Sheet Extent

Source:

Contains Esri Community Maps Contributors, Esri UK, Esri, TomTom, Garmin, GeoTechnologies, Inc, METI/NASA, USGS, Esri UK, Esri, TomTom, Garmin, GeoTechnologies, Inc, METI/NASA, USGS. Based upon the Ordnance Survey Map with the sanction of the controller of HM Stationery Office. Crown Copyright Reserved. © OS Licence No. 0100031673

Notes:

Status:

Application issue

Onshore Coordinate System

Datum: OSGB 1936


Spheroid: Airy 1830

Projection: British National Grid

Central Meridian: 2 W

Vertical Reference: Newlyn

0 0.05 0.1 0.15 0.2 0.25 km Scale: 1:2,500

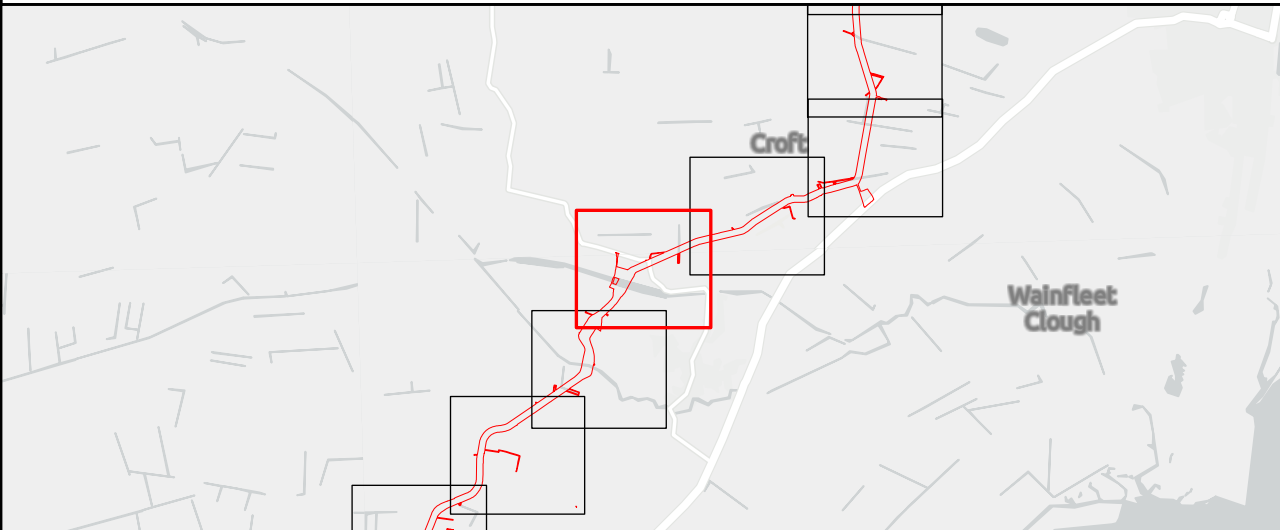


Outer Dowsing Offshore Wind
2.18 Onshore Crossing Plan
DCO Application

Drawing No: PP1-ODOW-DEV-CS-PLN-0028

Drawing: 15 of 51				Page Size: A1		
Rev No:	Date	Description	Drawn	Checked	Approved	
1.0	14.03.2024	DCO Application Issue	SLR/ODOW	ODOW	ODOW	
2.0	30.08.2024	Response to Rule 17 Letter Dated 31.07.2024	SLR/ODOW	ODOW	ODOW	
3.0		Withdrawn	SLR/ODOW	ODOW	ODOW	
4.0	27.11.2024	Additional data October 2024	SLR/ODOW	ODOW	ODOW	
5.0	03.02.2025	UUX-178a and b added	SLR/ODOW	ODOW	ODOW	
6.0	25.02.2025	UUX-16a and UUX-16b added CROF/276/2.3.4 PROW updates	SLR/ODOW	ODOW	ODOW	
7.0	04.04.2025	Additional data March 2025	SLR/ODOW	ODOW	ODOW	

This document may only be used for the purpose for which it was commissioned and in accordance with the terms of engagement for that commission. Unauthorised use of this document in any form whatsoever is prohibited.

550000

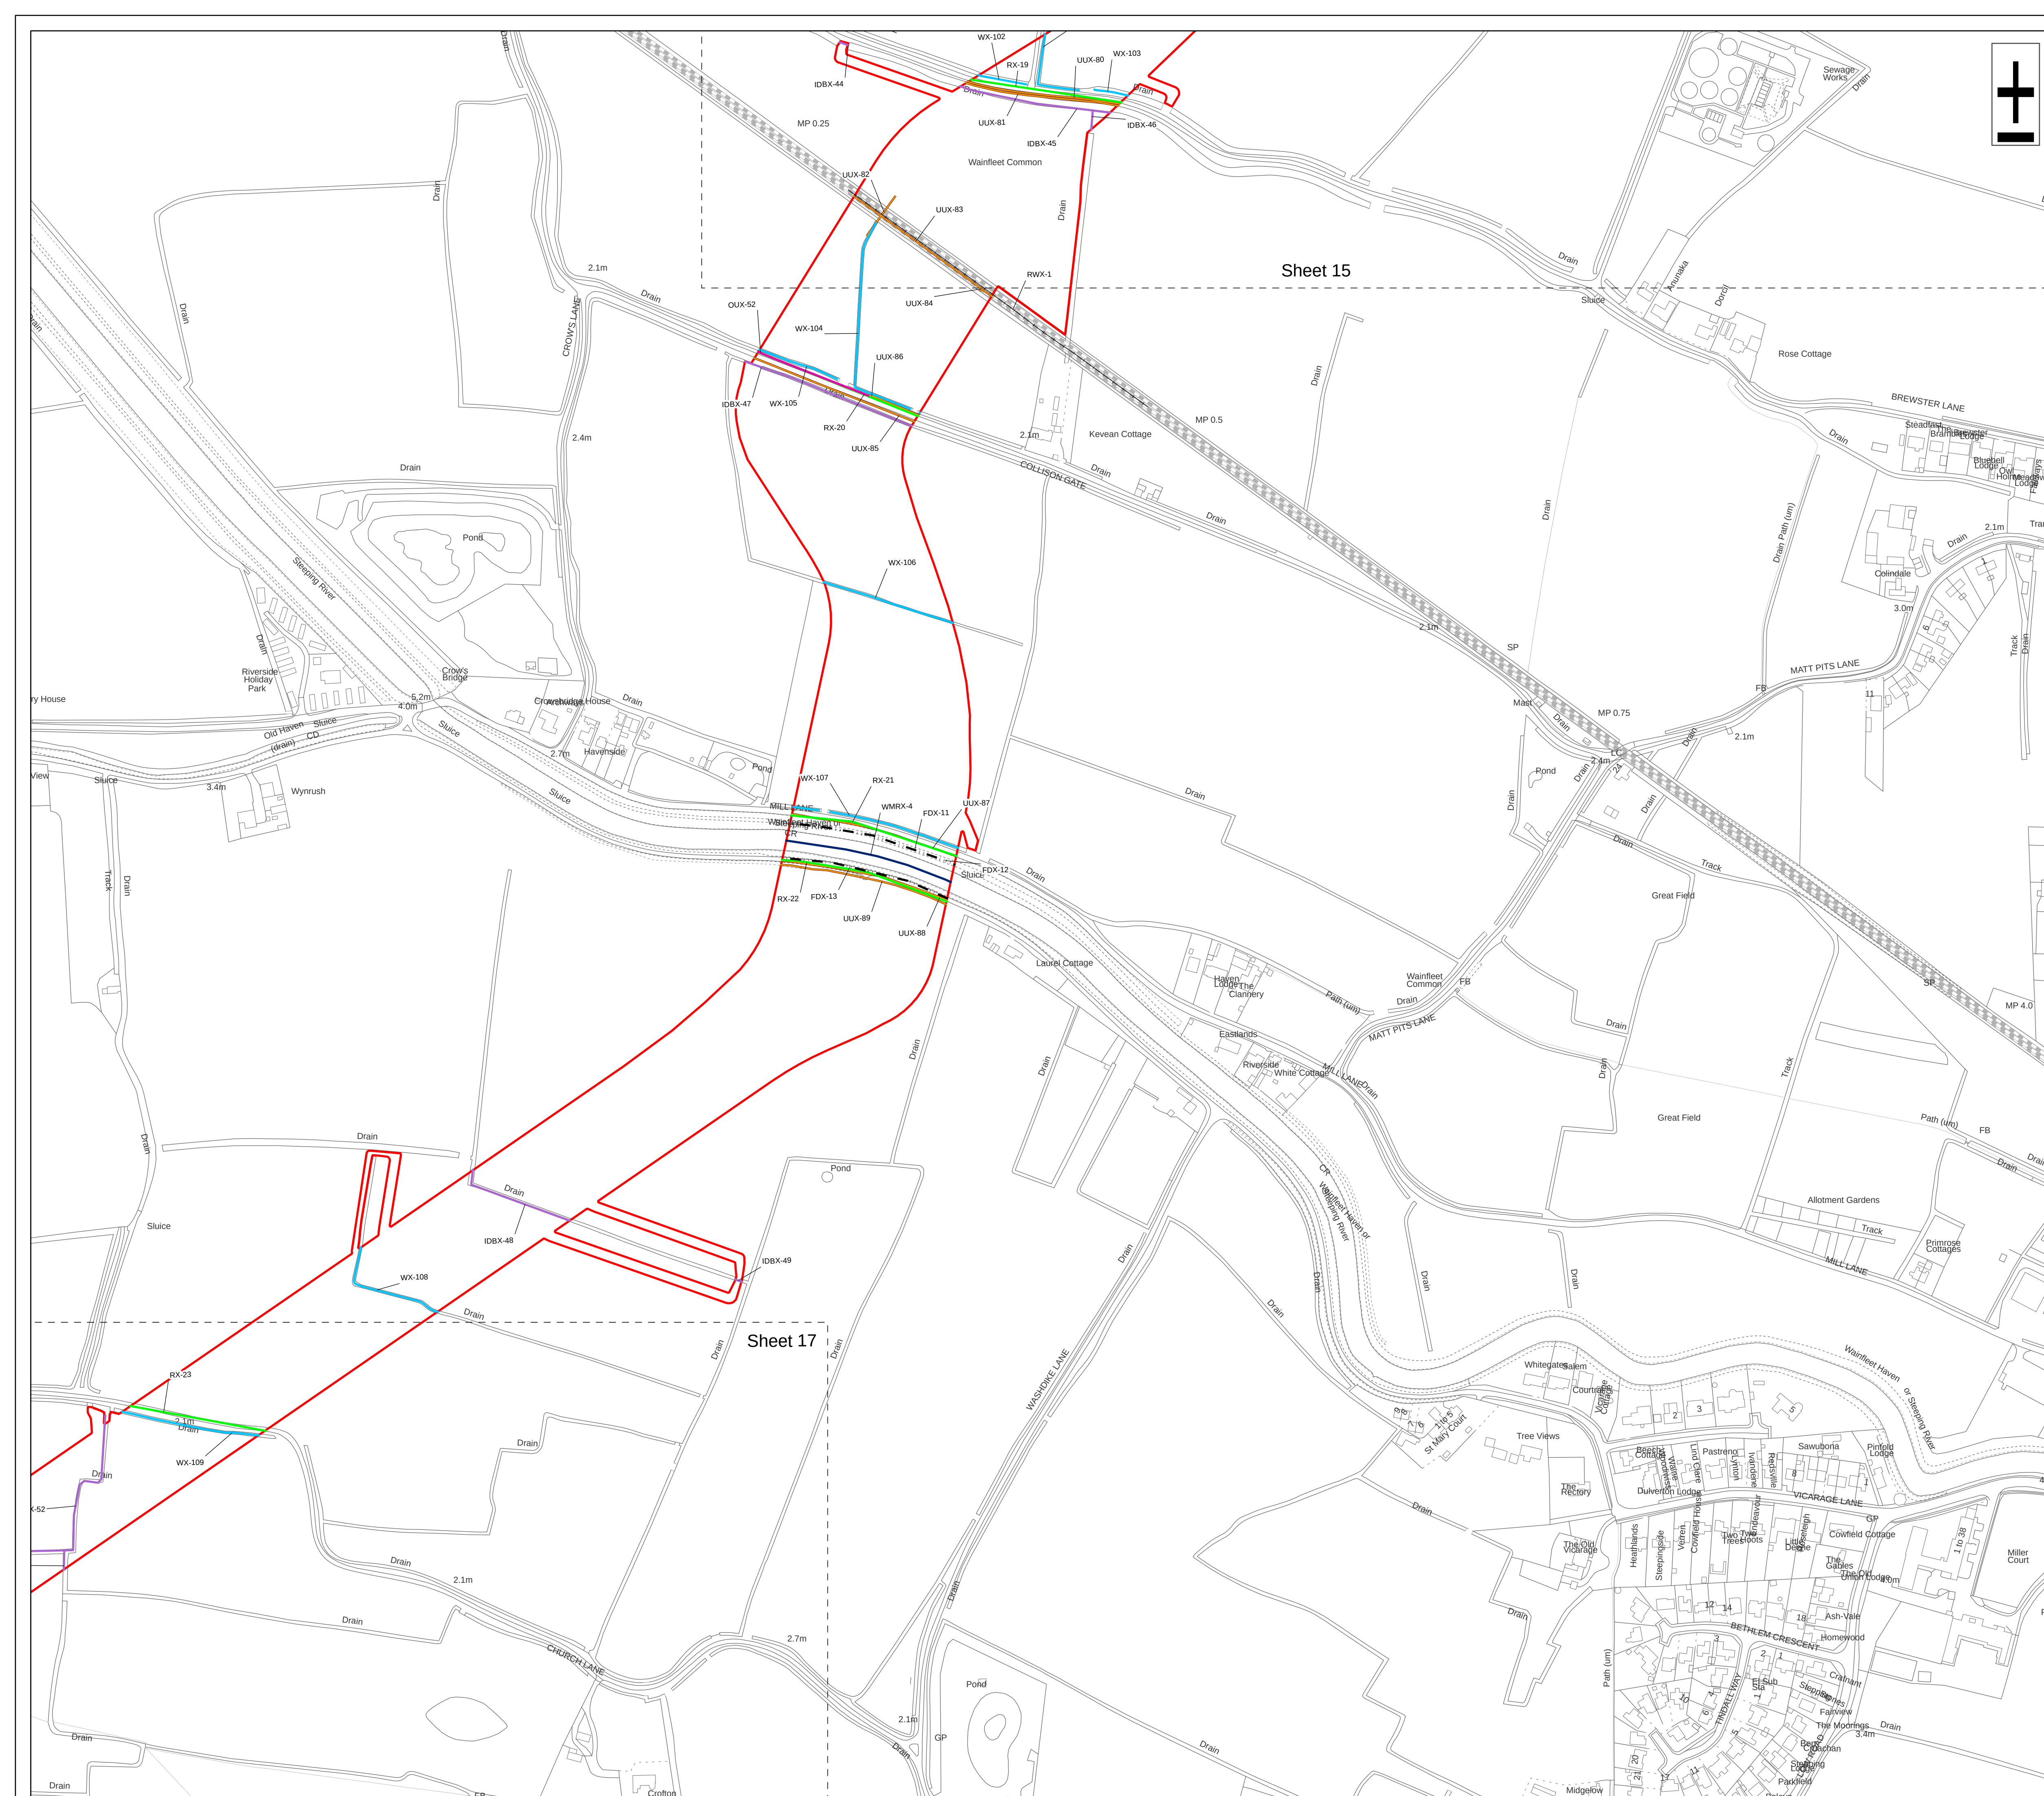

+

Legend

-  Order Limits
 Environment Agency Flood Defence Crossing (FDX)
 Environment Agency Main River Crossing (WMRX)
 Ordinary Watercourse Crossing (WX)
 Internal Drainage Board Asset Crossing (IDBX)
 Rail Track Crossing (RWX)
 Overhead Utilities Crossing (OUX)
 Main Road Crossing (RX)
 Underground Utilities Crossing (UUX)
 Sheet Extent



Source:

Contains Esri Community Maps Contributors, Esri UK, Esri, TomTom, Garmin, GeoTechnologies, Inc, METI/NASA, USGS, Esri UK, Esri, TomTom, Garmin, GeoTechnologies, Inc, METI/NASA, USGS. Based upon the Ordnance Survey Map with the sanction of the controller of HM Stationery Office. Crown Copyright Reserved. © OS Licence No. 0100031673

Notes:

Status:
Applicat on
ssue

Onshore Coordinate System
Datum: OSGB 1936
Spheroid: Airy 1830
Projection: British National Grid
Central Meridian: 2 W
Vertical Reference: Newlyn

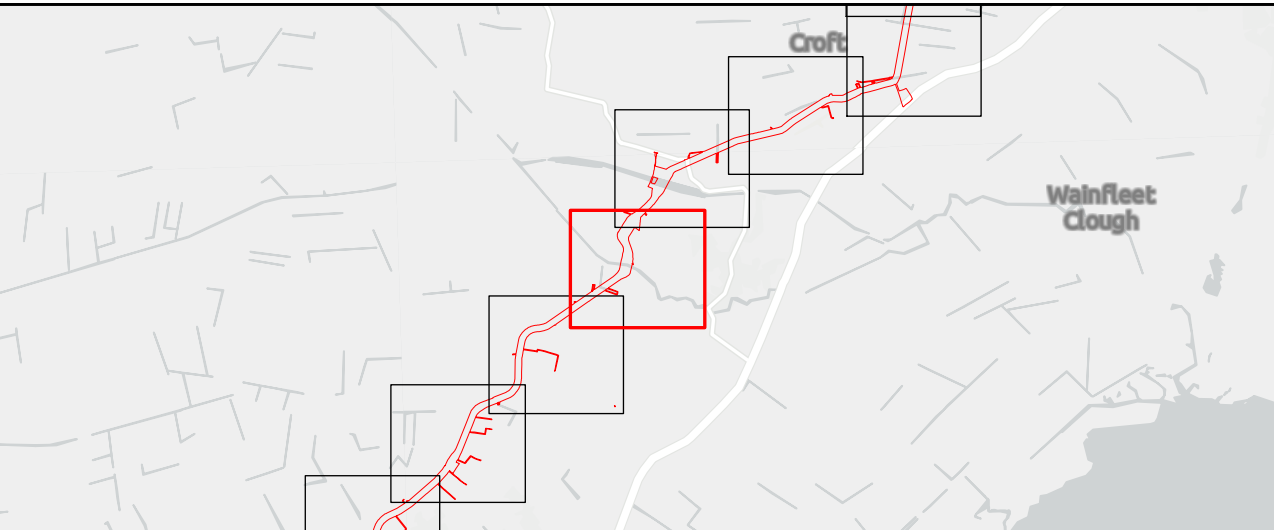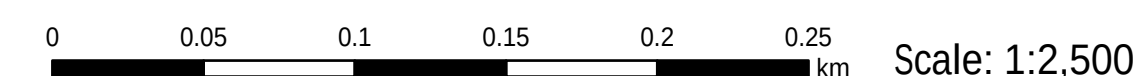

Outer Dowsing O f shore Wind

2.18 Onshore Crossing Plan

DCO Applicat on

Drawing No: PP1-ODOW-DEV-CS-PLN-0028

Drawing: 16 of 51			Page Size: A1		
Rev No:	Date	Description	Drawn	Checked	Approved
1.0	14.03.2024	DCO Application Issue	SLR/ODOW	ODOW	ODOW
2.0	30.08.2024	Response to Rule 17 Letter Dated 31.07.2024	SLR/ODOW	ODOW	ODOW
3.0		Withdrawn	SLR/ODOW	ODOW	ODOW
4.0	27.11.2024	Additional data October 2024	SLR/ODOW	ODOW	ODOW
5.0	03.02.2025	UUX-178a and b added	SLR/ODOW	ODOW	ODOW
6.0	25.02.2025	UUX-16a and UUX-16b added CROF/276/2,3,4 PROW updates	SLR/ODOW	ODOW	ODOW
7.0	04.04.2025	Additional data March 2025	SLR/ODOW	ODOW	ODOW

This document may only be used for the purpose for which it was commissioned and in accordance with the terms of engagement for that commission.
Unauthorised use of this document in any form whatsoever is prohibited.

Legend

Order Limits

Ordinary Watercourse Crossing (WX)

Internal Drainage Board Asset Crossing (IDBX)

Local Road or Access Track Crossing (RTX)

Overhead Utilities Crossing (OUX)

Public Right of Way Crossing (PRX)

Main Road Crossing (RX)



Sheet Extent

Source:
Contains Esri Community Maps Contributors, Esri UK, Esri, TomTom, Garmin, GeoTechnologies, Inc, METI/NASA, USGS, Esri UK, Esri, TomTom, Garmin, GeoTechnologies, Inc, METI/NASA, USGS.
Based upon the Ordnance Survey Map with the sanction of the controller of HM Stationery Office. Crown Copyright Reserved. © OS Licence No. 0100031673

Notes:

Status:
Application
issue

Onshore Coordinate System
Datum: OSGB 1936
Spheroid: Airy 1830
Projection: British National Grid
Central Meridian: 2 W
Vertical Reference: Newlyn

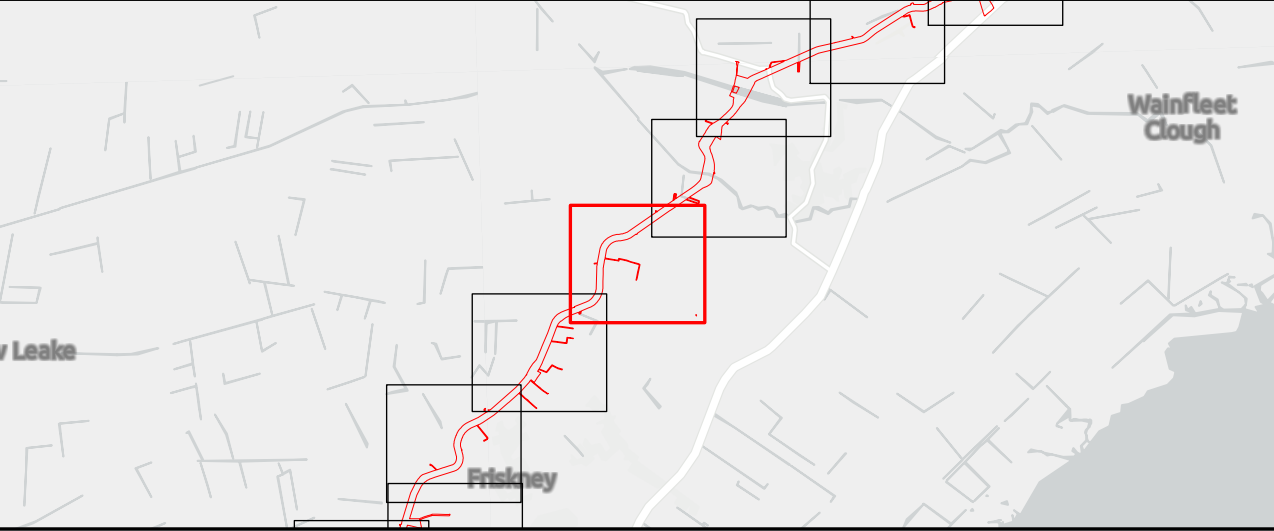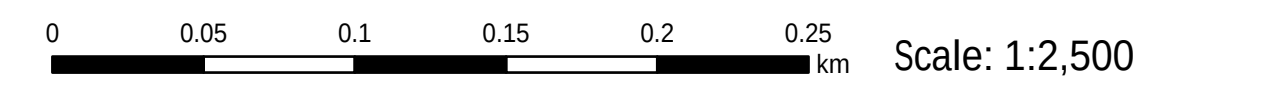

Outer Dowsing Offshore Wind 2.18 Onshore Crossing Plan DCO Application

Drawing No: PP1-ODOW-DEV-CS-PLN-0028

Drawing: 17 of 51				Page Size: A1		
Rev No:	Date	Description	Drawn	Checked	Approved	
1.0	14.03.2024	DCO Application Issue	SLR/ODOW	ODOW	ODOW	
2.0	30.08.2024	Response to Rule 17 Letter Dated 31.07.2024	SLR/ODOW	ODOW	ODOW	
3.0		Withdrawn	SLR/ODOW	ODOW	ODOW	
4.0	27.11.2024	Additional data October 2024	SLR/ODOW	ODOW	ODOW	
5.0	03.02.2025	UUX-178a and b added	SLR/ODOW	ODOW	ODOW	
6.0	25.02.2025	UUX-16a and UUX-16b added CROF/276/2,3,4 PROW updates	SLR/ODOW	ODOW	ODOW	
7.0	04.04.2025	Additional data March 2025	SLR/ODOW	ODOW	ODOW	

This document may only be used for the purpose for which it was commissioned and in accordance with the terms of engagement for that commission. Unauthorised use of this document in any form whatsoever is prohibited.



- Legend
- Order Limits
-
- Ordinary Watercourse Crossing (WX)

Source:
Contains Esri Community Maps Contributors, Esri UK, Esri, TomTom, Garmin, GeoTechnologies, Inc, METI/NASA, USGS, Esri UK, Esri, TomTom, Garmin, GeoTechnologies, Inc, METI/NASA, USGS.
Based upon the Ordnance Survey Map with the sanction of the controller of HM Stationery Office. Crown Copyright Reserved. © OS Licence No. 0100031673

Notes:

Status:
Application issue

Onshore Coordinate System
Datum: OSGB 1936
Spheroid: Airy 1830
Projection: British National Grid
Central Meridian: 2 W
Vertical Reference: Newlyn

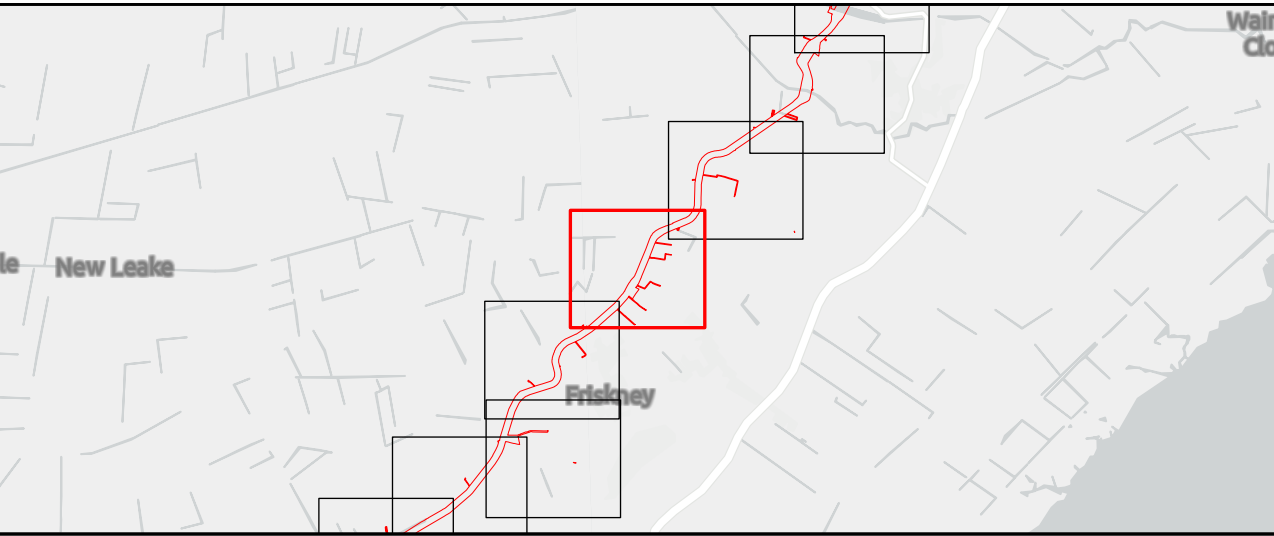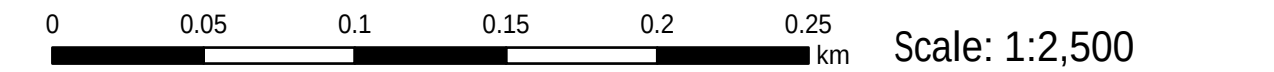

Outer Dowsing Offshore Wind
2.18 Onshore Crossing Plan
DCO Application

Drawing No: PP1-ODOW-DEV-CS-PLN-0028

Drawing: 18 of 51			Page Size: A1		
Rev No:	Date	Description	Drawn	Checked	Approved
1.0	14.03.2024	DCO Application Issue	SLR/ODOW	ODOW	ODOW
2.0	30.08.2024	Response to Rule 17 Letter Dated 31.07.2024	SLR/ODOW	ODOW	ODOW
3.0		Withdrawn	SLR/ODOW	ODOW	ODOW
4.0	27.11.2024	Additional data October 2024	SLR/ODOW	ODOW	ODOW
5.0	03.02.2025	UUX-178a and b added	SLR/ODOW	ODOW	ODOW
6.0	25.02.2025	UUX-16a and UUX-16b added CROF/276/2,3,4 PROW updates	SLR/ODOW	ODOW	ODOW
7.0	04.04.2025	Additional data March 2025	SLR/ODOW	ODOW	ODOW

This document may only be used for the purpose for which it was commissioned and in accordance with the terms of engagement for that commission. Unauthorised use of this document in any form whatsoever is prohibited.

Legend

Order Limits

Ordinary Watercourse Crossing (WX)

Internal Drainage Board Asset Crossing (IDBX)

Overhead Utilities Crossing (OUX)

Main Road Crossing (RX)

Underground Utilities Crossing (UUX)



Sheet Extent

Source:
Contains Esri Community Maps Contributors, Esri UK, Esri, TomTom, Garmin, GeoTechnologies, Inc, METI/NASA, USGS, Esri UK, Esri, TomTom, Garmin, GeoTechnologies, Inc, METI/NASA, USGS.
Based upon the Ordnance Survey Map with the sanction of the controller of HM Stationery Office. Crown Copyright Reserved. © OS Licence No. 0100031673

Notes:

Status:
Application issue


Onshore Coordinate System
Datum: OSGB 1936
Spheroid: Airy 1830
Projection: British National Grid
Central Meridian: 2 W
Vertical Reference: Newlyn

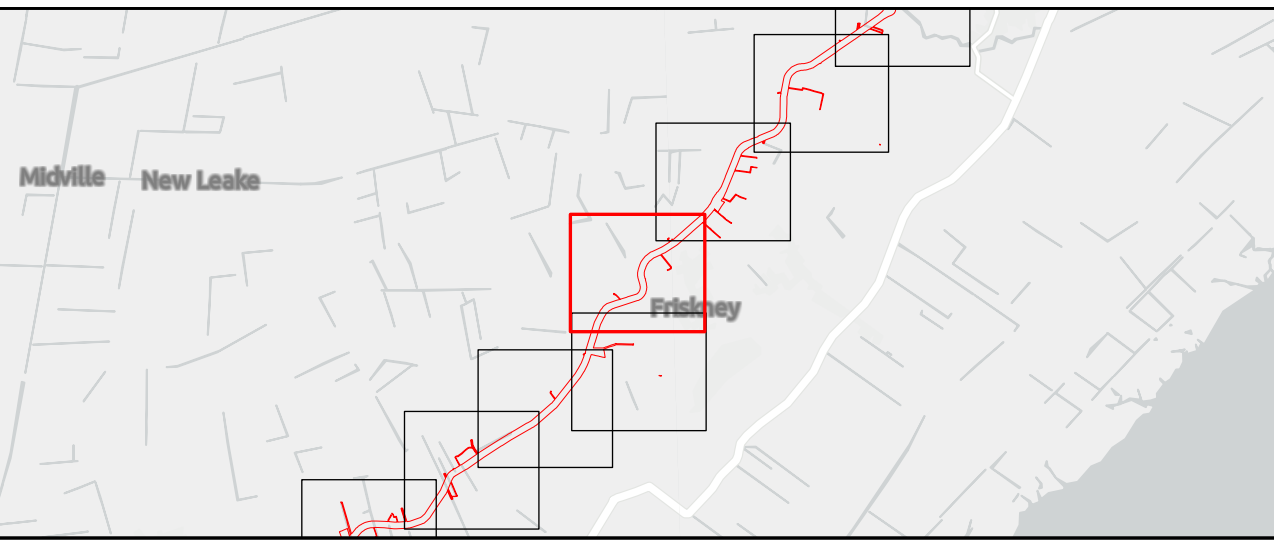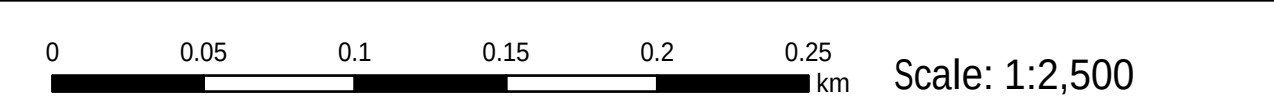

Outer Dowsing Offshore Wind 2.18 Onshore Crossing Plan DCO Application

Drawing: 19 of 51				Page Size: A1		
Rev No:	Date	Description	Drawn	Checked	Approved	
1.0	14.03.2024	DCO Application Issue	SLR/ODOW	ODOW	ODOW	
2.0	30.08.2024	Response to Rule 17 Letter Dated 31.07.2024	SLR/ODOW	ODOW	ODOW	
3.0		Withdrawn	SLR/ODOW	ODOW	ODOW	
4.0	27.11.2024	Additional data October 2024	SLR/ODOW	ODOW	ODOW	
5.0	03.02.2025	UUX-178a and b added	SLR/ODOW	ODOW	ODOW	
6.0	25.02.2025	UUX-16a and UUX-16b added CROF/276/2.3.4 PROW updates	SLR/ODOW	ODOW	ODOW	
7.0	04.04.2025	Additional data March 2025	SLR/ODOW	ODOW	ODOW	

This document may only be used for the purpose for which it was commissioned and in accordance with the terms of engagement for that commission. Unauthorised use of this document in any form whatsoever is prohibited.

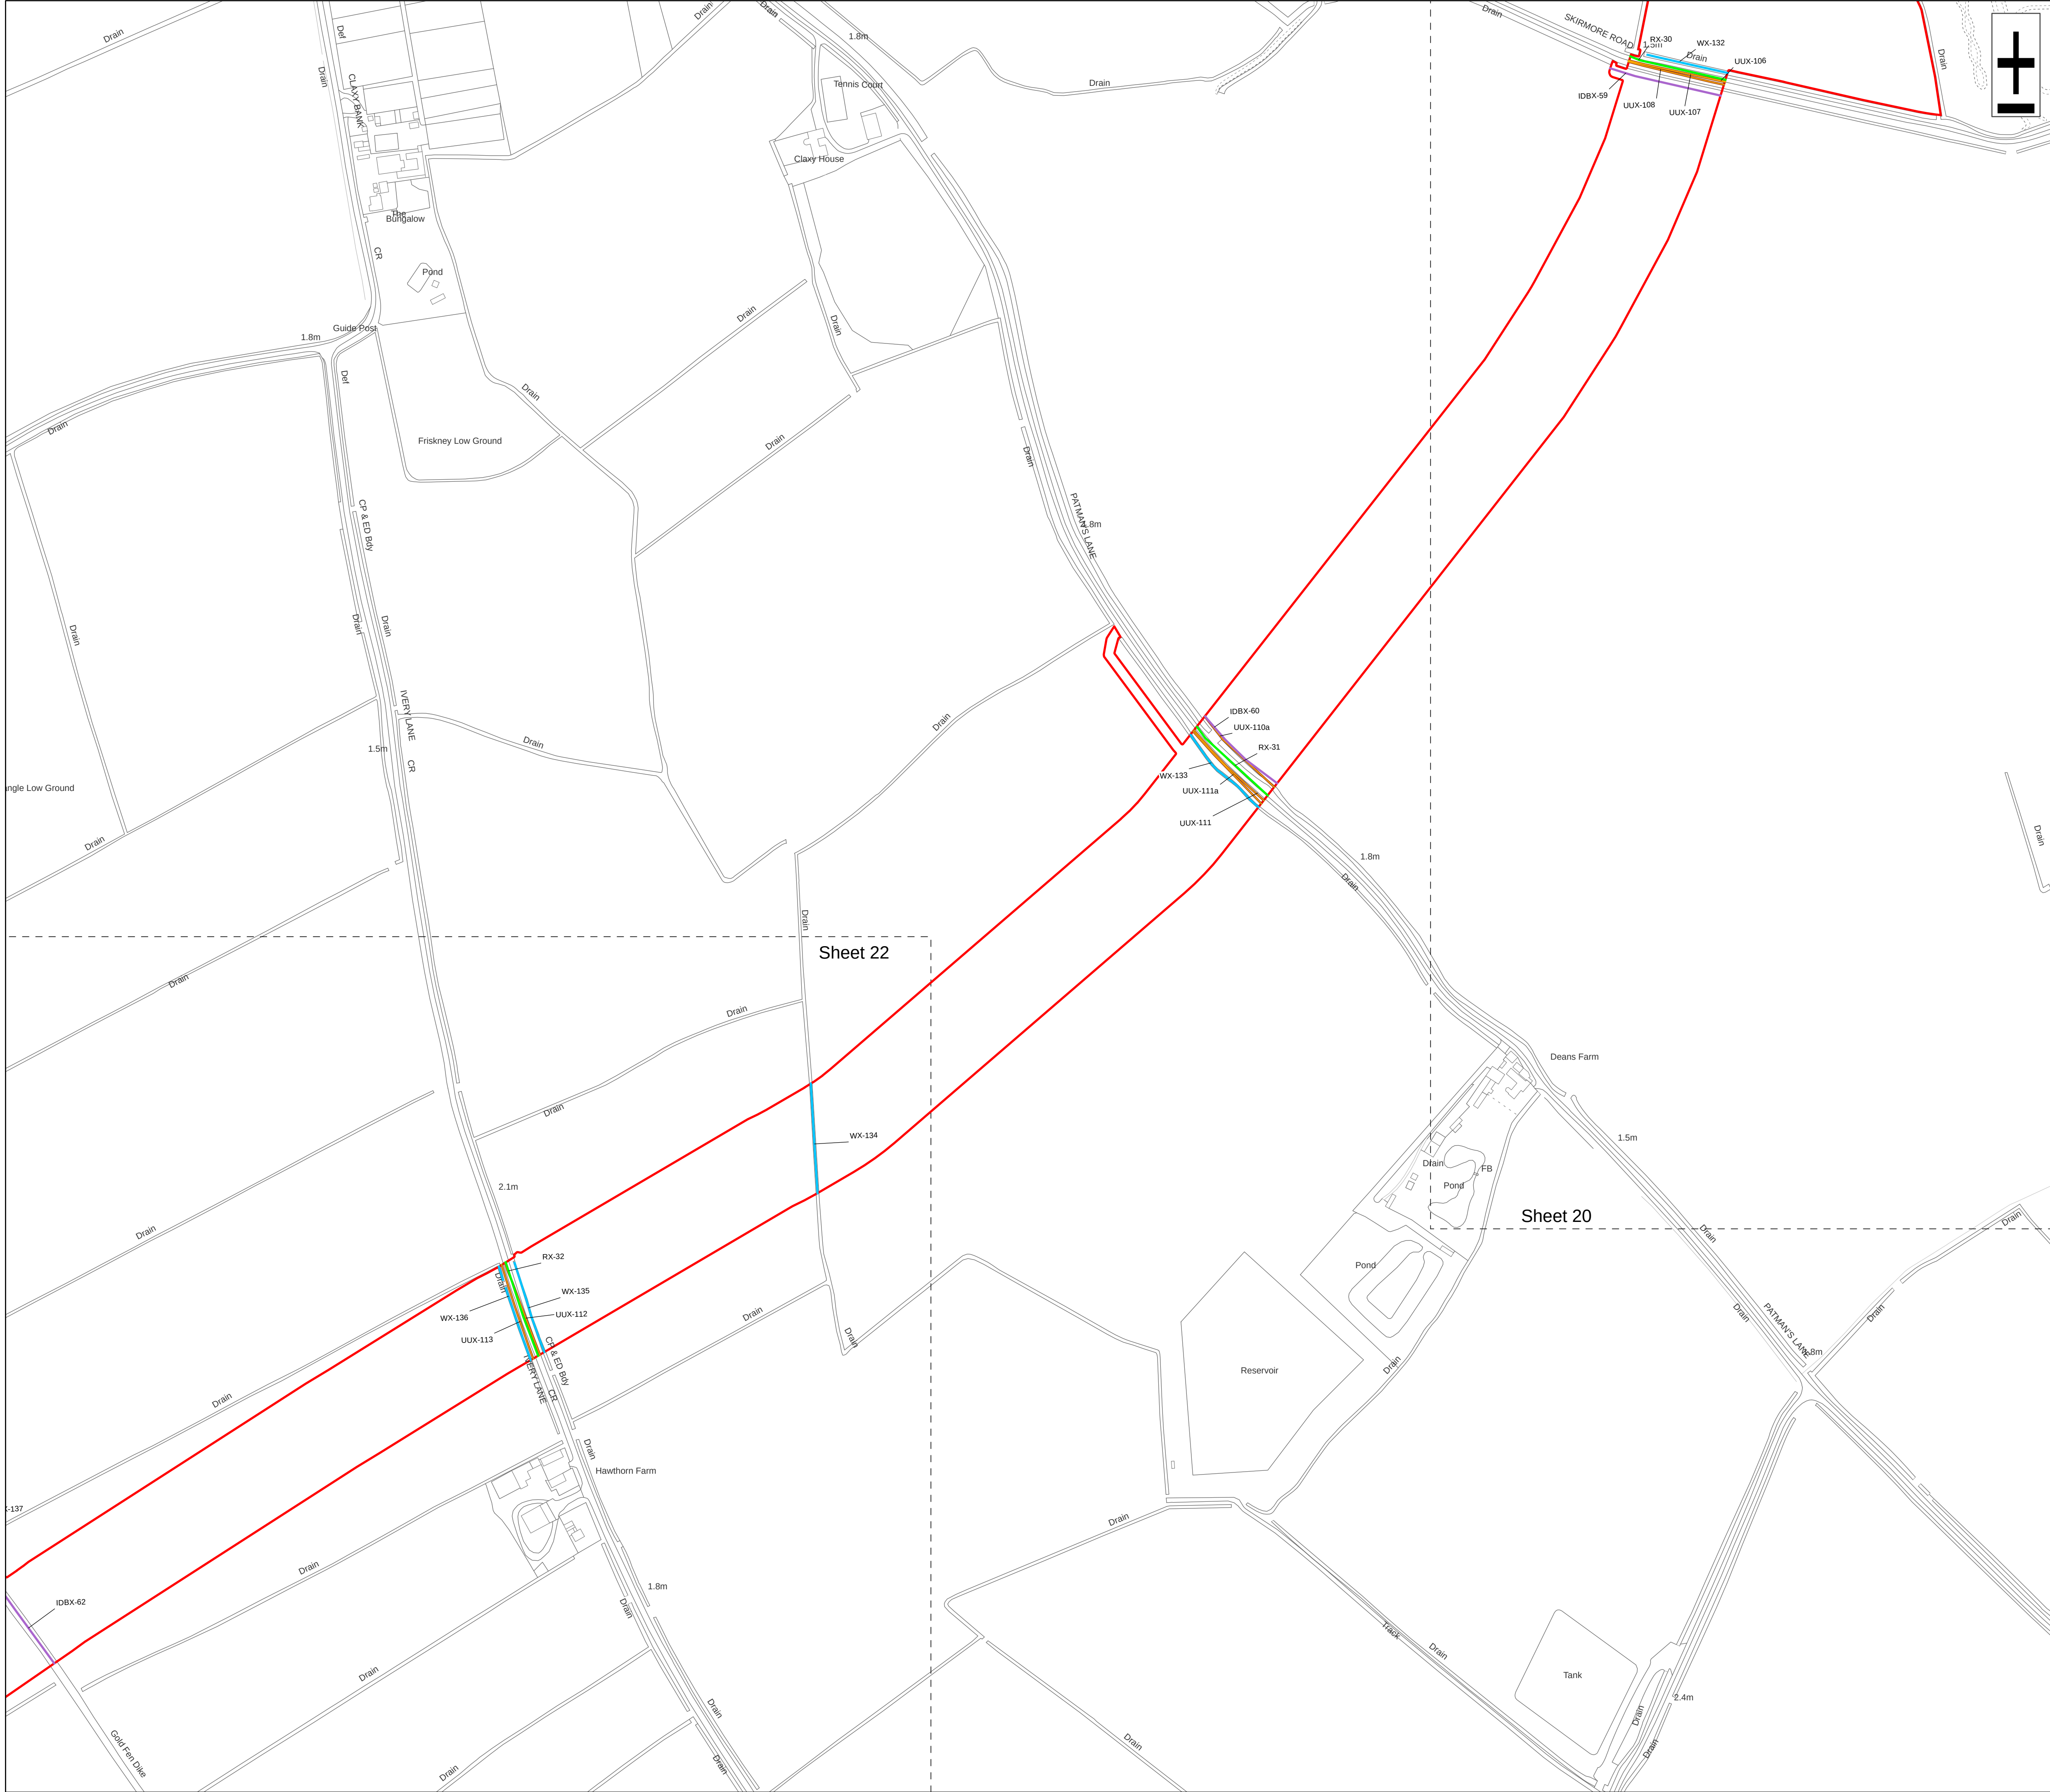

Legend

Order Limits

Ordinary Watercourse Crossing (WX)

Internal Drainage Board Asset Crossing (IDBX)

Main Road Crossing (RX)



Underground Utilities Crossing (UUX)

Sheet Extent

Source:
Contains Esri Community Maps Contributors, Esri UK, Esri, TomTom, Garmin, GeoTechnologies, Inc, METI/NASA, USGS, Esri UK, Esri, TomTom, Garmin, GeoTechnologies, Inc, METI/NASA, USGS.
Based upon the Ordnance Survey Map with the sanction of the controller of HM Stationery Office. Crown Copyright Reserved. © OS Licence No. 0100031673


Notes:	Status: Application issue
--------	------------------------------

Onshore Coordinate System
Datum: OSGB 1936
Spheroid: Airy 1830
Projection: British National Grid
Central Meridian: 2 W
Vertical Reference: Newlyn

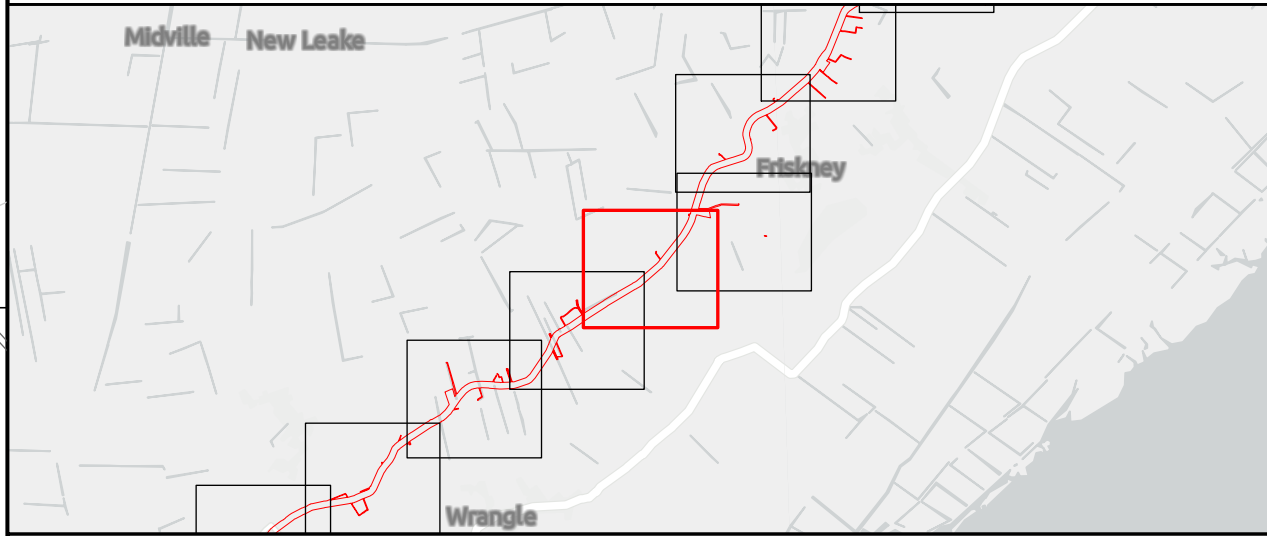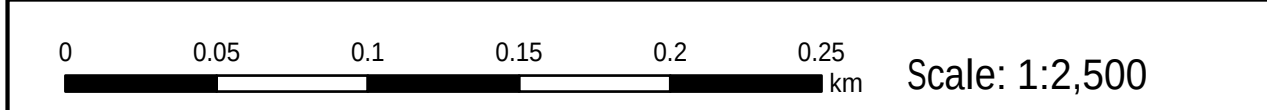

Outer Dowsing Offshore Wind 2.18 Onshore Crossing Plan DCO Application

Drawing No: PP1-ODOW-DEV-CS-PLN-0028					
Drawing: 21 of 51			Page Size: A1		
Rev No:	Date	Description	Drawn	Checked	Approved
1.0	14.03.2024	DCO Application Issue	SLR/ODOW	ODOW	ODOW
2.0	30.08.2024	Response to Rule 17 Letter Dated 31.07.2024	SLR/ODOW	ODOW	ODOW
3.0		Withdrawn	SLR/ODOW	ODOW	ODOW
4.0	27.11.2024	Additional data October 2024	SLR/ODOW	ODOW	ODOW
5.0	03.02.2025	UUX-178a and b added	SLR/ODOW	ODOW	ODOW
6.0	25.02.2025	UUX-16a and UUX-16b added CROF/276/2.3.4 PROW updates	SLR/ODOW	ODOW	ODOW
7.0	04.04.2025	Additional data March 2025	SLR/ODOW	ODOW	ODOW
This document may only be used for the purpose for which it was commissioned and in accordance with the terms of engagement for that commission. Unauthorised use of this document in any form whatsoever is prohibited.					

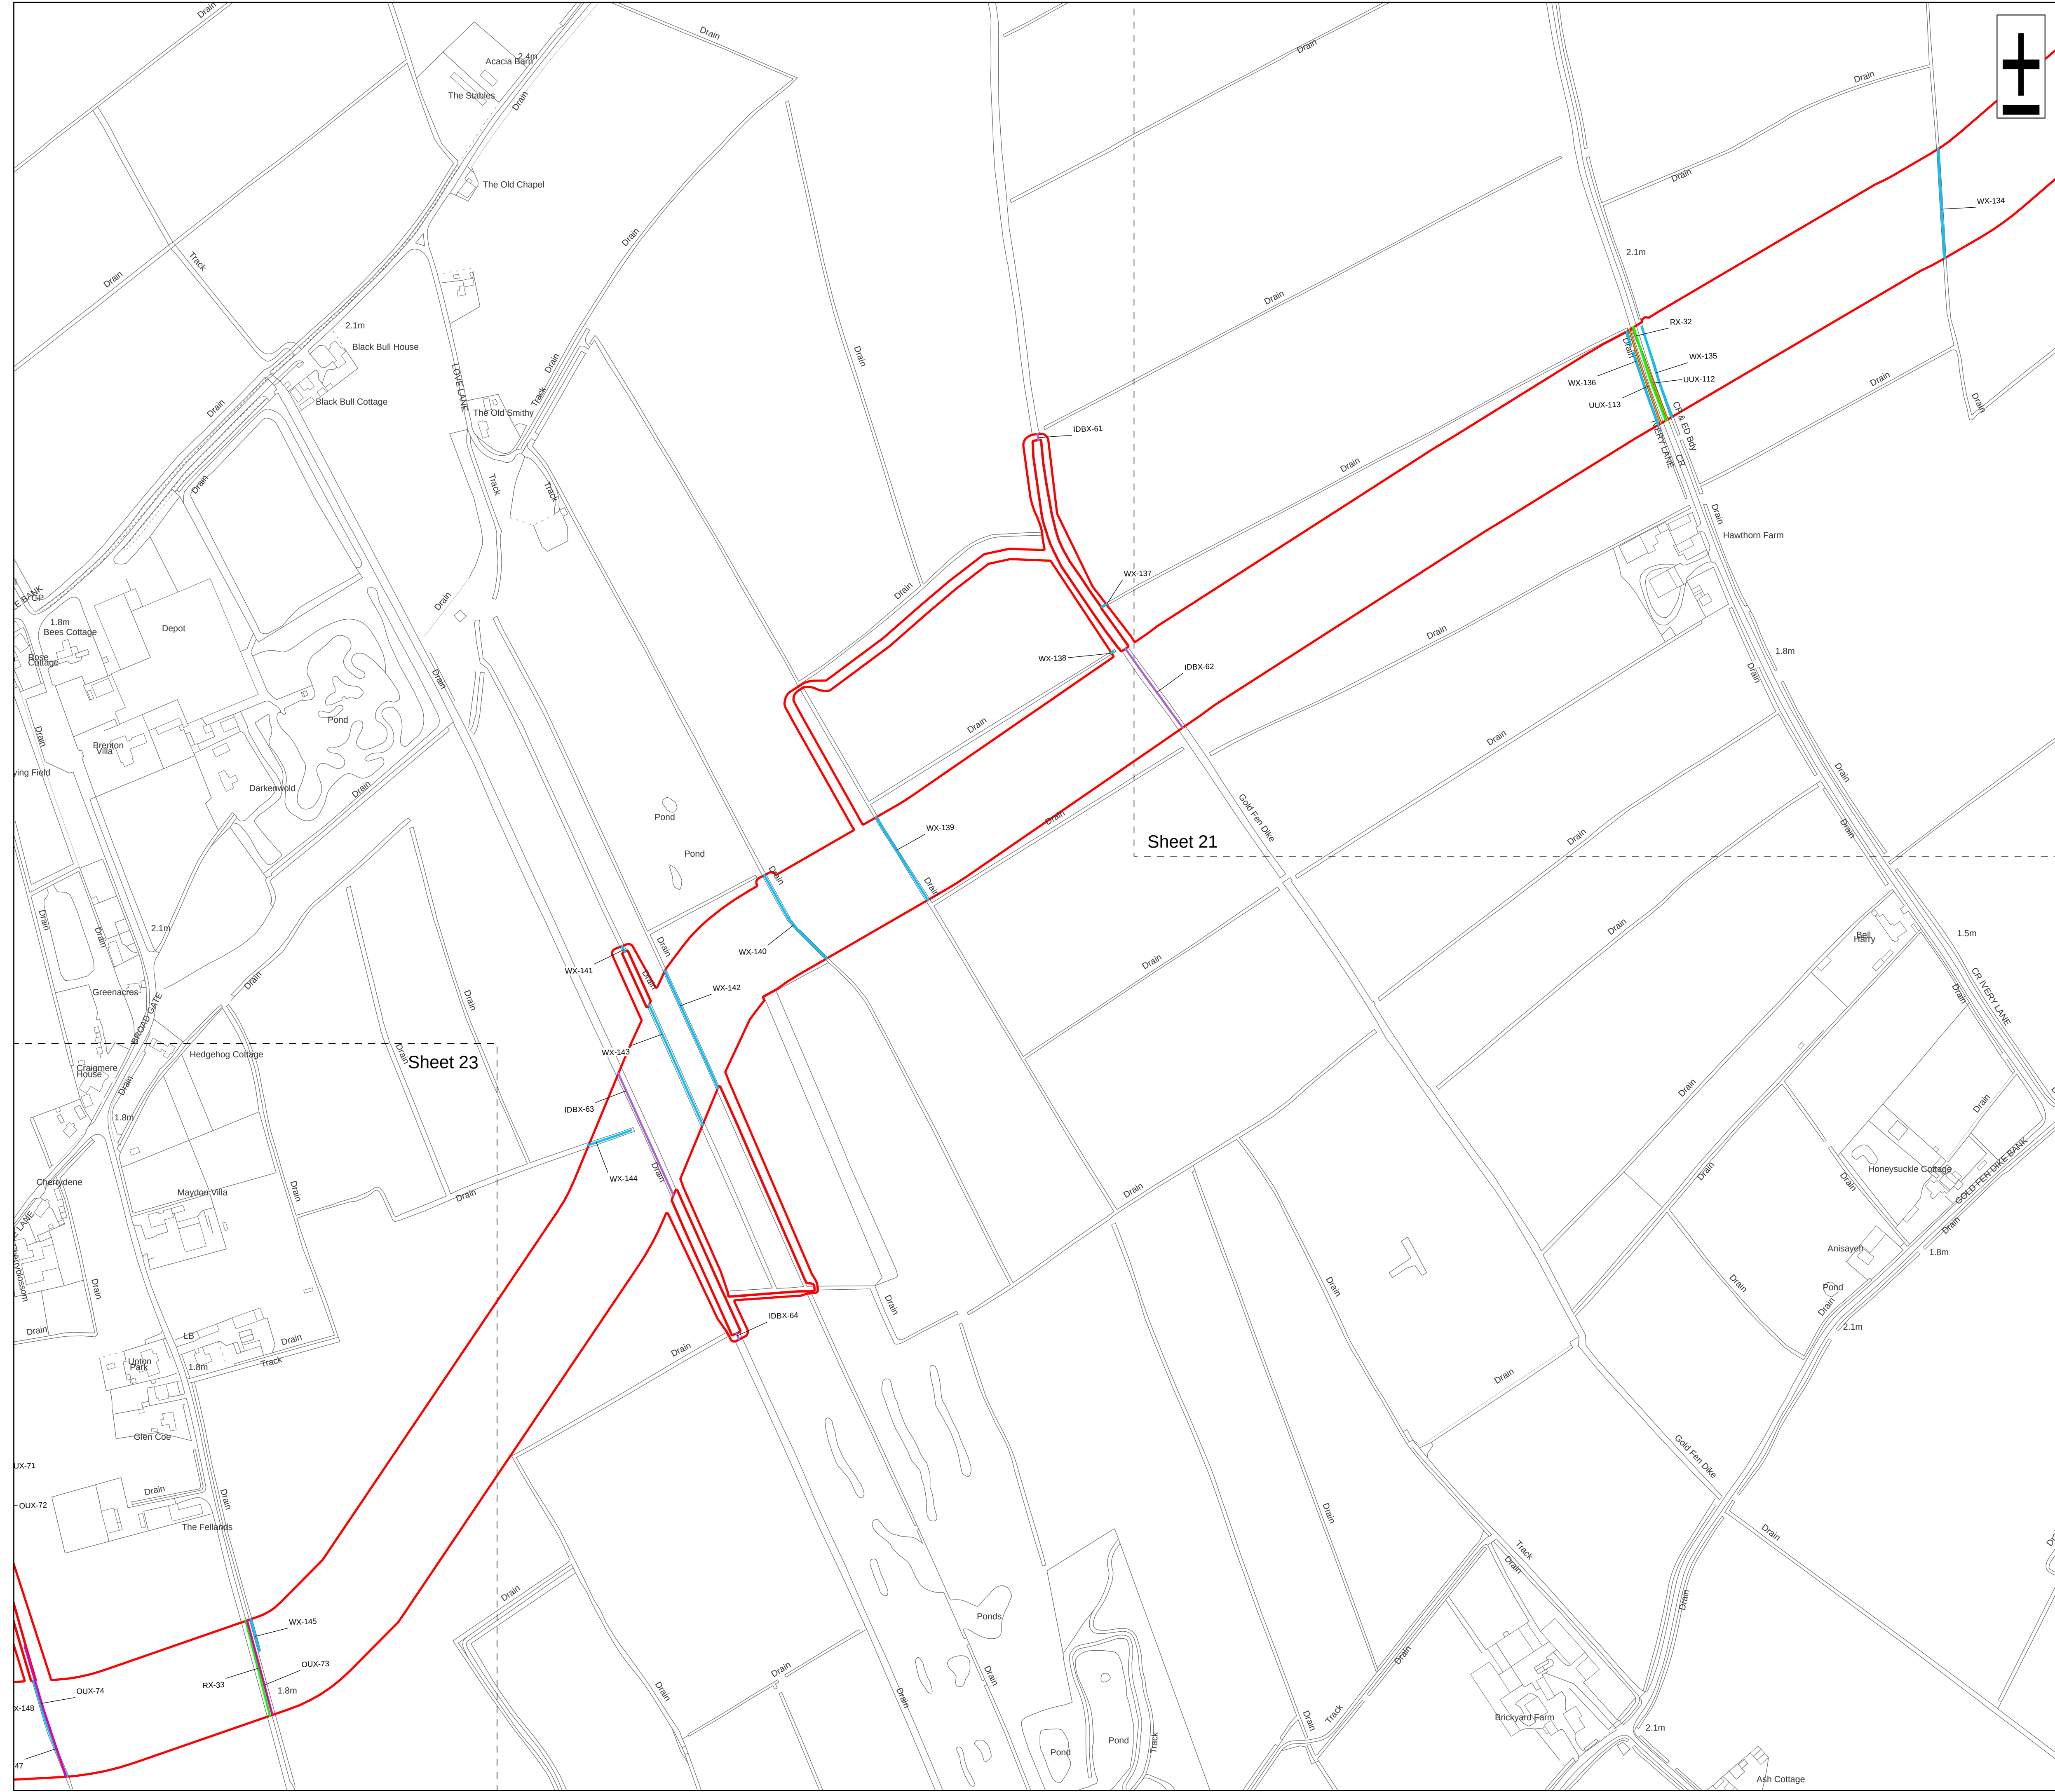

Legend

Order Limits

Ordinary Watercourse Crossing (WX)

Internal Drainage Board Asset Crossing (IDBX)

Overhead Utilities Crossing (OUX)

Main Road Crossing (RX)

Underground Utilities Crossing (UUX)

Sheet Extent

Source:

Contains Esri Community Maps Contributors, Esri UK, Esri, TomTom, Garmin, GeoTechnologies, Inc, METI/NASA, USGS, Esri UK, Esri, TomTom, Garmin, GeoTechnologies, Inc, METI/NASA, USGS. Based upon the Ordnance Survey Map with the sanction of the controller of HM Stationery Office. Crown Copyright Reserved. © OS Licence No. 0100031673

Notes:

Status: Application issue

Onshore Coordinate System

Datum: OSGB 1936

Spheroid: Airy 1830

Projection: British National Grid

Central Meridian: 2 W

Vertical Reference: Newlyn

00.050.10.150.20.25

km

Scale: 1:2,500

Outer Dowsing Offshore Wind

2.18 Onshore Crossing Plan

DCO Application


Drawing No: PP1-ODOW-DEV-CS-PLN-0028

Drawing: 22 of 51

Page Size: A1

Rev No:	Date	Description	Drawn	Checked	Approved
1.0	14.03.2024	DCO Application Issue	SLR/ODOW	ODOW	ODOW
2.0	30.08.2024	Response to Rule 17 Letter Dated 31.07.2024	SLR/ODOW	ODOW	ODOW
3.0		Withdrawn	SLR/ODOW	ODOW	ODOW
4.0	27.11.2024	Additional data October 2024	SLR/ODOW	ODOW	ODOW
5.0	03.02.2025	UUX-178a and b added	SLR/ODOW	ODOW	ODOW
6.0	25.02.2025	UUX-16a and UUX-16b added CROF/276/2,3,4 PROW updates	SLR/ODOW	ODOW	ODOW
7.0	04.04.2025	Additional data March 2025	SLR/ODOW	ODOW	ODOW

This document may only be used for the purpose for which it was commissioned and in accordance with the terms of engagement for that commission. Unauthorised use of this document in any form whatsoever is prohibited.

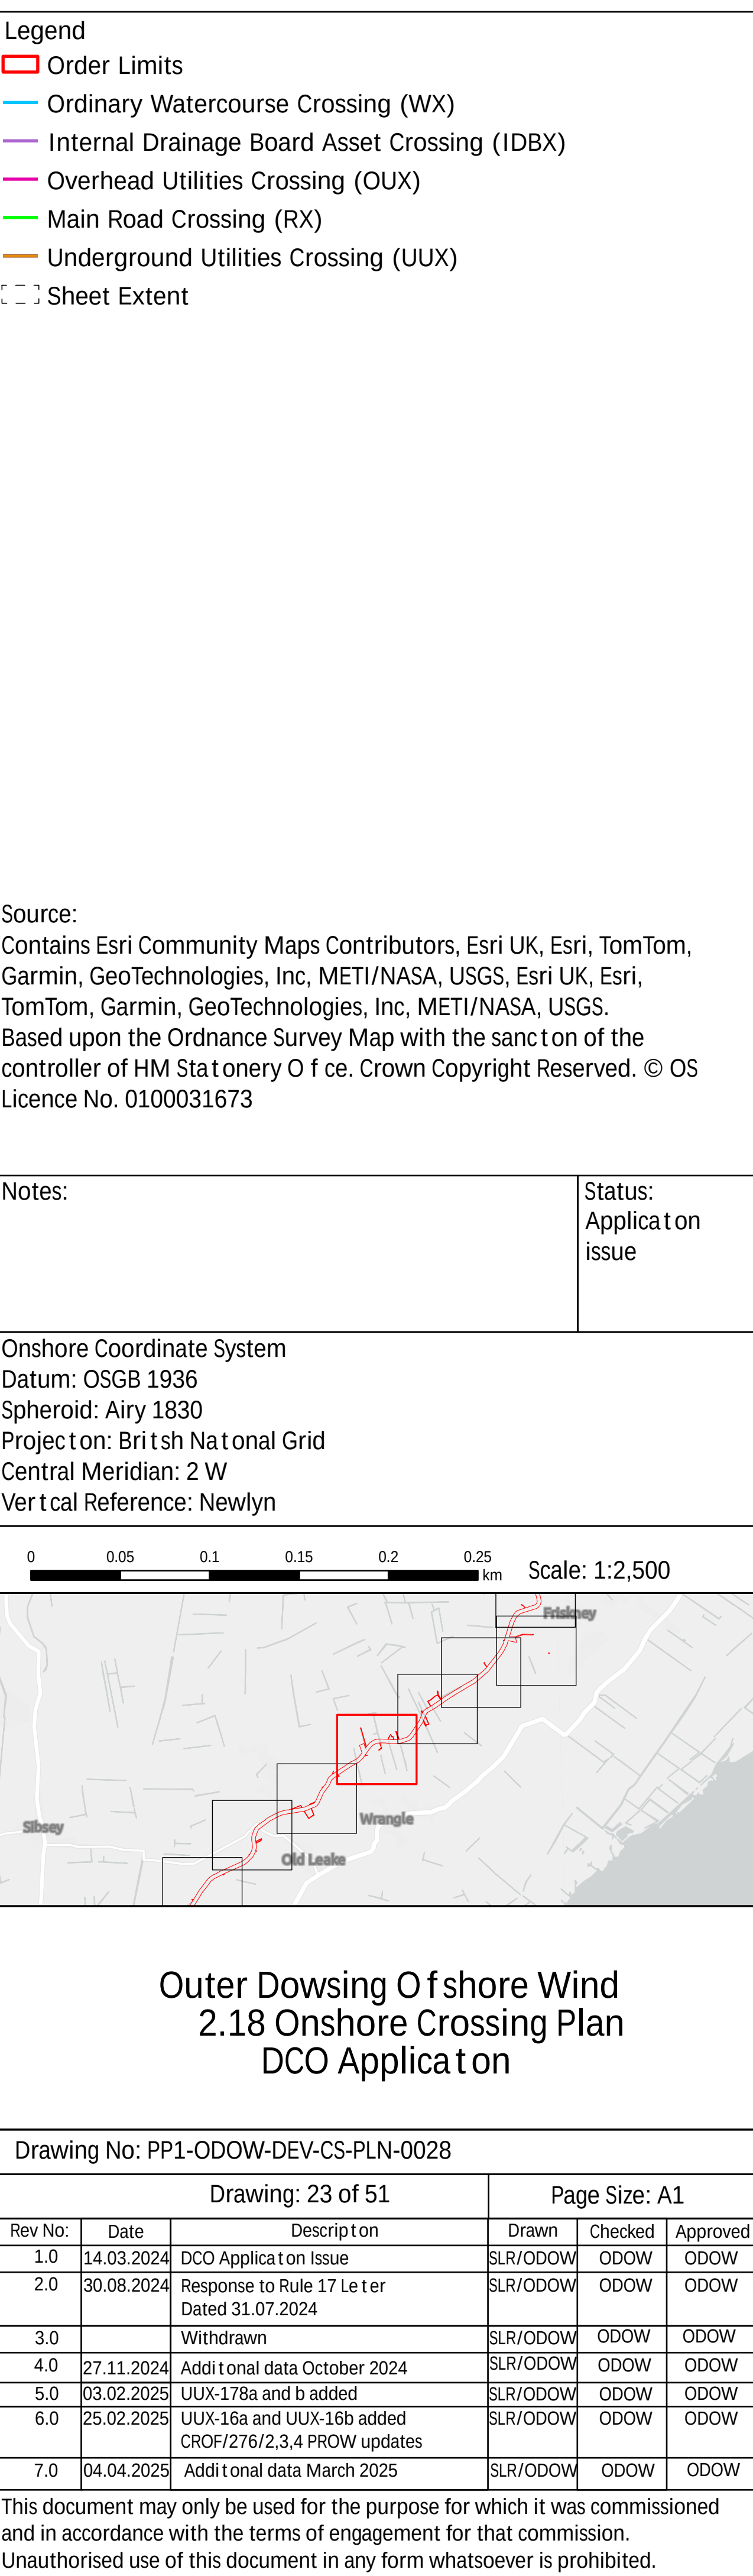



- Legend
- Order Limits
- Ordinary Watercourse Crossing (WX)
- Internal Drainage Board Asset Crossing (IDBX)
- Local Road or Access Track Crossing (RTX)
- Overhead Utilities Crossing (OUX)
- Main Road Crossing (RX)
- Underground Utilities Crossing (UUX)
- Sheet Extent

Source:
Contains Esri Community Maps Contributors, Esri UK, Esri, TomTom, Garmin, GeoTechnologies, Inc, METI/NASA, USGS, Esri UK, Esri, TomTom, Garmin, GeoTechnologies, Inc, METI/NASA, USGS.
Based upon the Ordnance Survey Map with the sanction of the controller of HM Stationery Office. Crown Copyright Reserved. © OS Licence No. 0100031673

Notes:

Status:
Application
issue

Onshore Coordinate System
Datum: OSGB 1936
Spheroid: Airy 1830
Projection: British National Grid
Central Meridian: 2 W
Vertical Reference: Newlyn

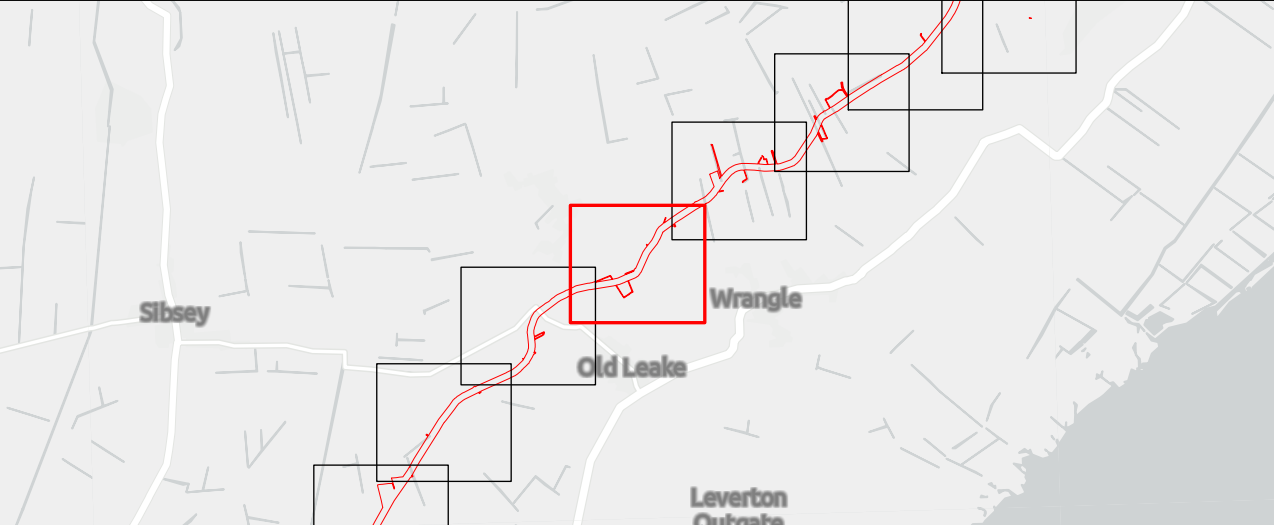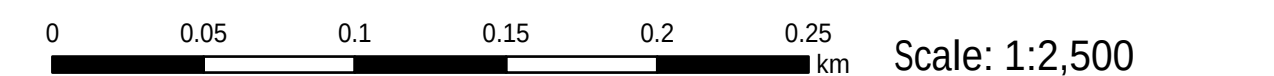


Outer Dowsing Offshore Wind 2.18 Onshore Crossing Plan DCO Application

Drawing No: PP1-ODOW-DEV-CS-PLN-0028

Drawing: 24 of 51				Page Size: A1		
Rev No:	Date	Description	Drawn	Checked	Approved	
1.0	14.03.2024	DCO Application Issue	SLR/ODOW	ODOW	ODOW	
2.0	30.08.2024	Response to Rule 17 Letter Dated 31.07.2024	SLR/ODOW	ODOW	ODOW	
3.0		Withdrawn	SLR/ODOW	ODOW	ODOW	
4.0	27.11.2024	Additional data October 2024	SLR/ODOW	ODOW	ODOW	
5.0	03.02.2025	UUX-178a and b added	SLR/ODOW	ODOW	ODOW	
6.0	25.02.2025	UUX-16a and UUX-16b added CROF/276/2,3,4 PROW updates	SLR/ODOW	ODOW	ODOW	
7.0	04.04.2025	Additional data March 2025	SLR/ODOW	ODOW	ODOW	

This document may only be used for the purpose for which it was commissioned and in accordance with the terms of engagement for that commission. Unauthorised use of this document in any form whatsoever is prohibited.

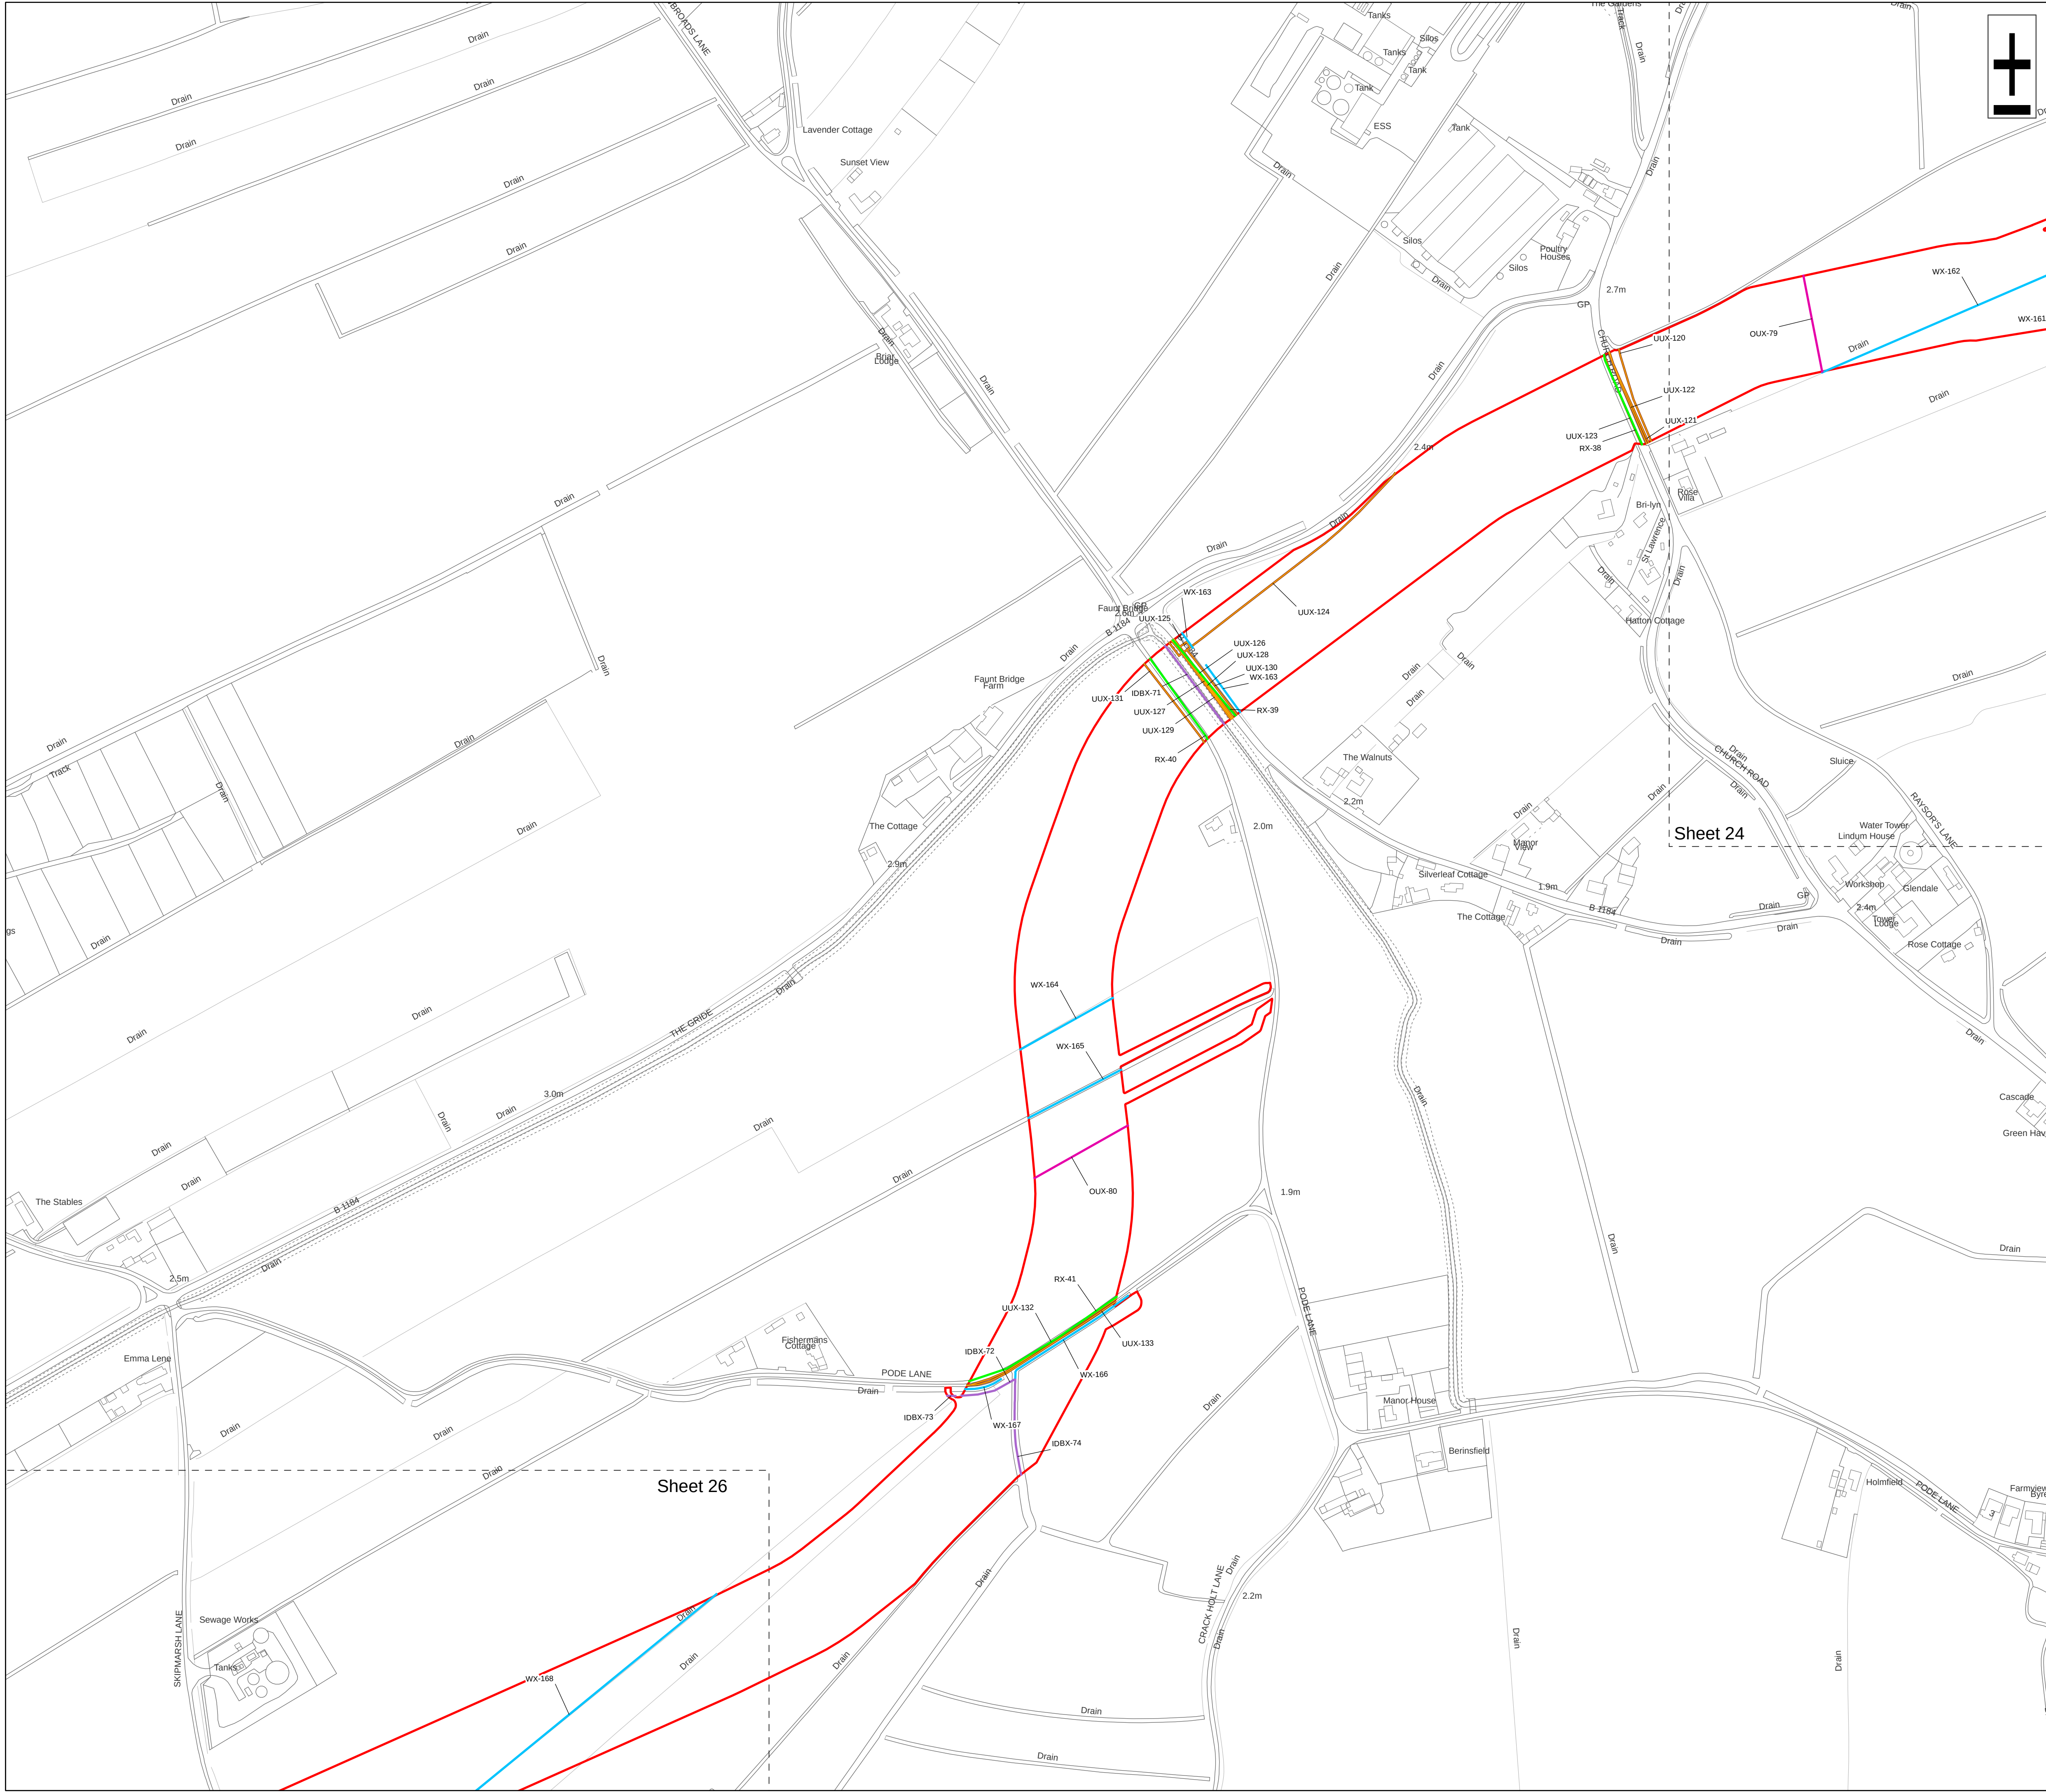

Legend

Order Limits

Ordinary Watercourse Crossing (WX)

Internal Drainage Board Asset Crossing (IDBX)

Overhead Utilities Crossing (OUX)

Main Road Crossing (RX)

Underground Utilities Crossing (UUX)



Sheet Extent

Source:
Contains Esri Community Maps Contributors, Esri UK, Esri, TomTom, Garmin, GeoTechnologies, Inc, METI/NASA, USGS, Esri UK, Esri, TomTom, Garmin, GeoTechnologies, Inc, METI/NASA, USGS.
Based upon the Ordnance Survey Map with the sanction of the controller of HM Stationery Office. Crown Copyright Reserved. © OS Licence No. 0100031673

Notes:


Status:
Application issue

Onshore Coordinate System
Datum: OSGB 1936
Spheroid: Airy 1830
Projection: British National Grid
Central Meridian: 2 W
Vertical Reference: Newlyn

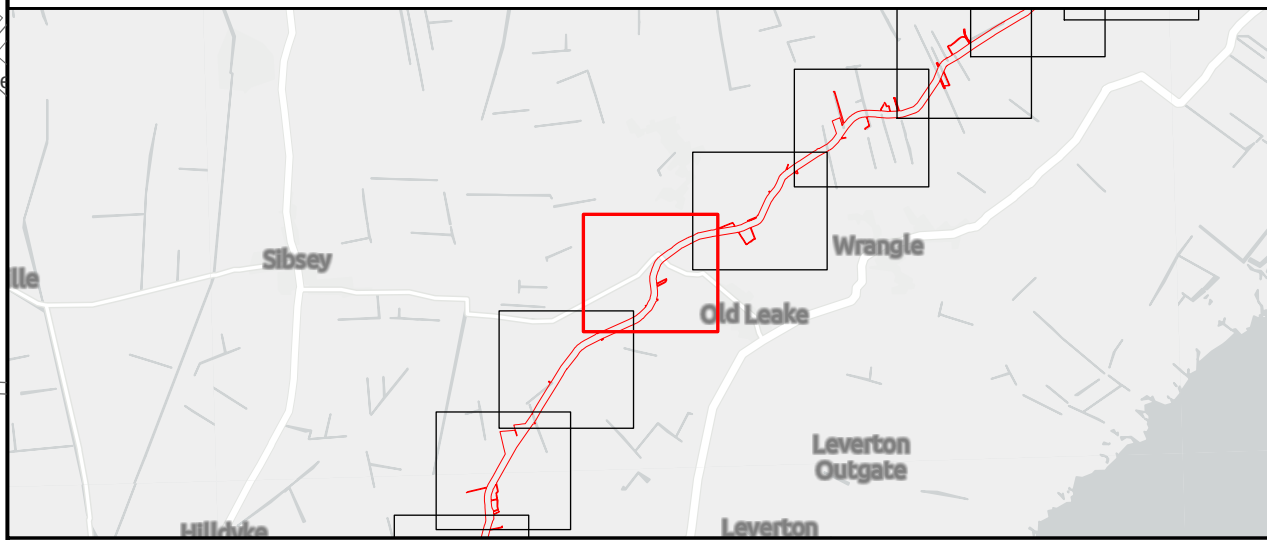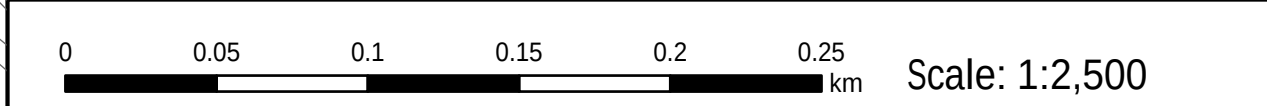

Outer Dowsing Offshore Wind 2.18 Onshore Crossing Plan DCO Application



Drawing No: PP1-ODOW-DEV-CS-PLN-0028					
Drawing: 25 of 51				Page Size: A1	
Rev No:	Date	Description	Drawn	Checked	Approved
1.0	14.03.2024	DCO Application Issue	SLR/ODOW	ODOW	ODOW
2.0	30.08.2024	Response to Rule 17 Letter Dated 31.07.2024	SLR/ODOW	ODOW	ODOW
3.0		Withdrawn	SLR/ODOW	ODOW	ODOW
4.0	27.11.2024	Additional data October 2024	SLR/ODOW	ODOW	ODOW
5.0	03.02.2025	UUX-178a and b added	SLR/ODOW	ODOW	ODOW
6.0	25.02.2025	UUX-16a and UUX-16b added CROF/276/2,3,4 PROW updates	SLR/ODOW	ODOW	ODOW
7.0	04.04.2025	Additional data March 2025	SLR/ODOW	ODOW	ODOW
This document may only be used for the purpose for which it was commissioned and in accordance with the terms of engagement for that commission. Unauthorised use of this document in any form whatsoever is prohibited.					

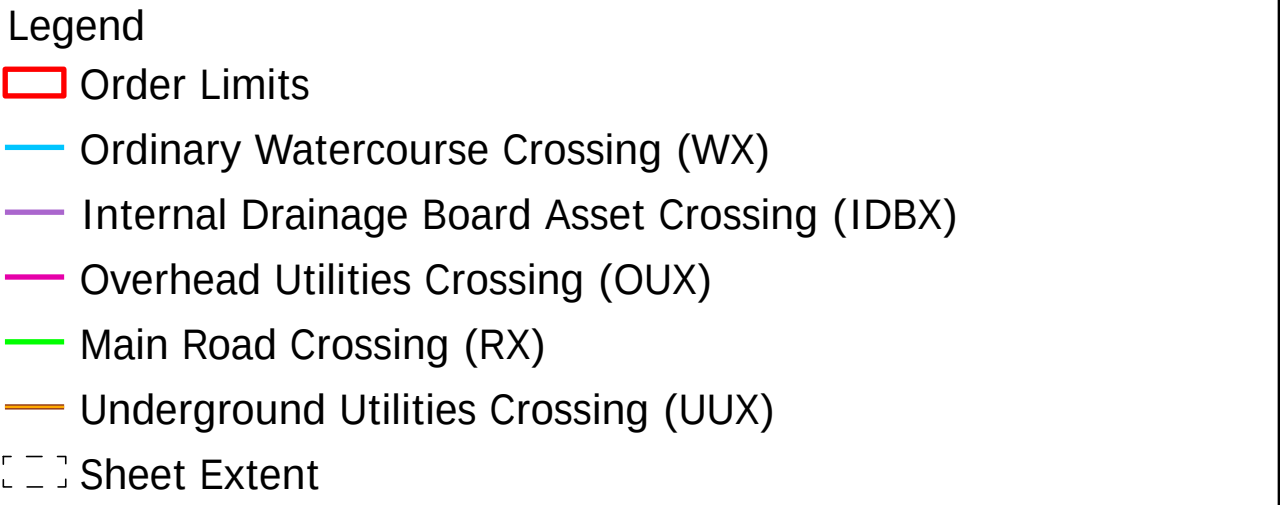

Source:
Contains Esri Community Maps Contributors, Esri UK, Esri, TomTom, Garmin, GeoTechnologies, Inc, METI/NASA, USGS, Esri UK, Esri, TomTom, Garmin, GeoTechnologies, Inc, METI/NASA, USGS.
Based upon the Ordnance Survey Map with the sanction of the controller of HM Stationery Office. Crown Copyright Reserved. © OS Licence No. 0100031673

Notes:	Status: Applica t on issue
--------	----------------------------------

Onshore Coordinate System
Datum: OSGB 1936
Spheroid: Airy 1830
Projection: British National Grid
Central Meridian: 2 W
Vertical Reference: Newlyn

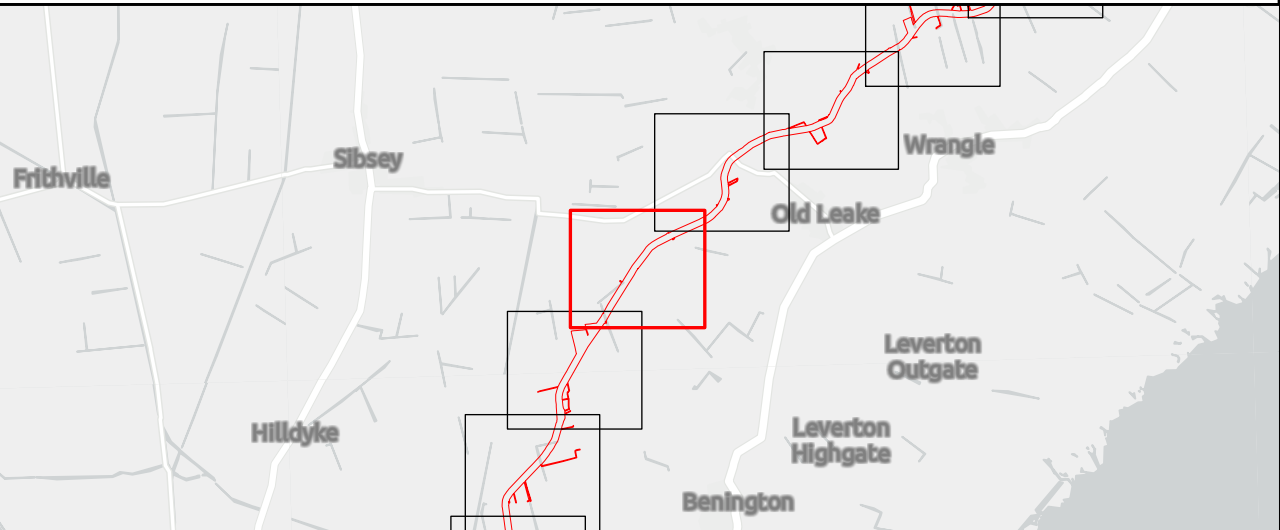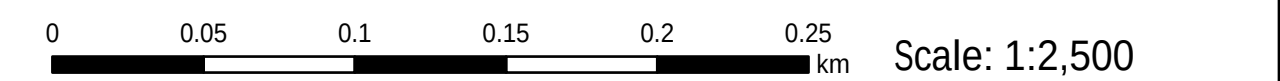

Outer Dowsing Offshore Wind 2.18 Onshore Crossing Plan DCO Application

Drawing No: PP1-ODOW-DEV-CS-PLN-0028

Drawing: 26 of 51			Page Size: A1		
Rev No:	Date	Description	Drawn	Checked	Approved
1.0	14.03.2024	DCO Application Issue	SLR/ODOW	ODOW	ODOW
2.0	30.08.2024	Response to Rule 17 Letter Dated 31.07.2024	SLR/ODOW	ODOW	ODOW
3.0		Withdrawn	SLR/ODOW	ODOW	ODOW
4.0	27.11.2024	Addi tional data October 2024	SLR/ODOW	ODOW	ODOW
5.0	03.02.2025	UUX-178a and b added	SLR/ODOW	ODOW	ODOW
6.0	25.02.2025	UUX-16a and UUX-16b added CROF/276/2,3,4 PROW updates	SLR/ODOW	ODOW	ODOW
7.0	04.04.2025	Addi tional data March 2025	SLR/ODOW	ODOW	ODOW

This document may only be used for the purpose for which it was commissioned and in accordance with the terms of engagement for that commission. Unauthorised use of this document in any form whatsoever is prohibited.





- Legend
- Order Limits
 - Ordinary Watercourse Crossing (WX)
 - Internal Drainage Board Asset Crossing (IDBX)
 - Local Road or Access Track Crossing (RTX)
 - Overhead Utilities Crossing (OUX)
 - Main Road Crossing (RX)
 - Underground Utilities Crossing (UUX)
 - Sheet Extent

Source:
Contains Esri Community Maps Contributors, Esri UK, Esri, TomTom, Garmin, GeoTechnologies, Inc, METI/NASA, USGS, Esri UK, Esri, TomTom, Garmin, GeoTechnologies, Inc, METI/NASA, USGS.
Based upon the Ordnance Survey Map with the sanction of the controller of HM Stationery Office. Crown Copyright Reserved. © OS Licence No. 0100031673

Notes:

Status:
Application issue

Onshore Coordinate System
Datum: OSGB 1936
Spheroid: Airy 1830
Projection: British National Grid
Central Meridian: 2 W
Vertical Reference: Newlyn

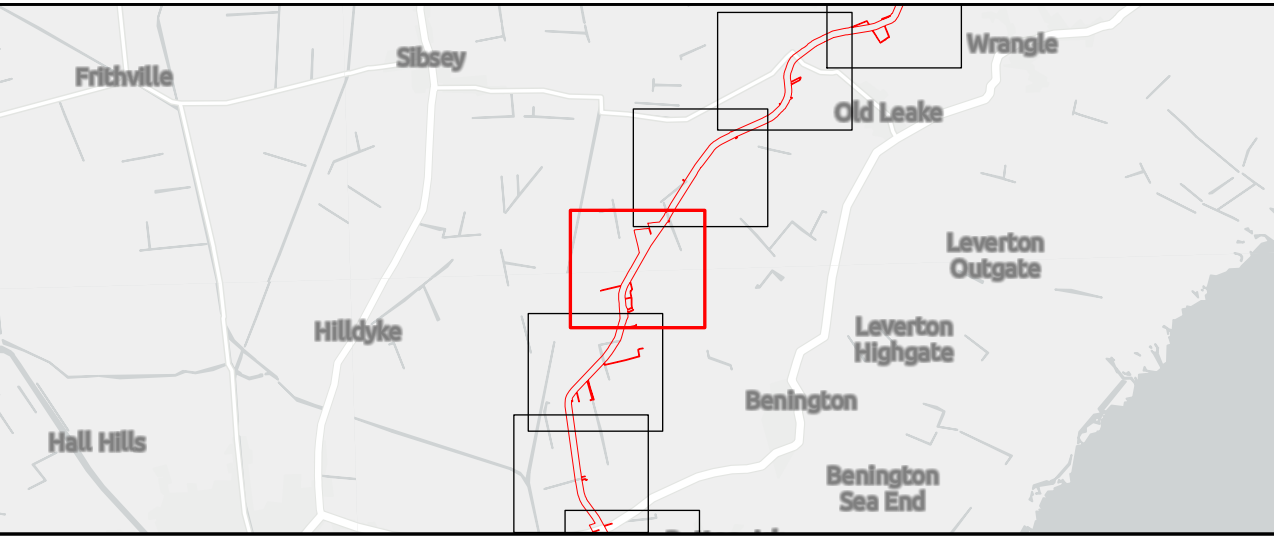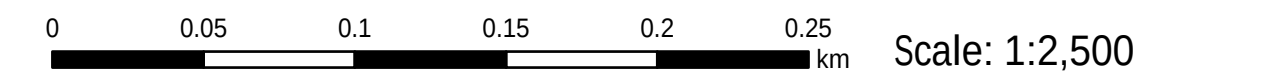


Outer Dowsing Offshore Wind 2.18 Onshore Crossing Plan DCO Application

Drawing No: PP1-ODOW-DEV-CS-PLN-0028

Drawing: 27 of 51				Page Size: A1		
Rev No:	Date	Description	Drawn	Checked	Approved	
1.0	14.03.2024	DCO Application Issue	SLR/ODOW	ODOW	ODOW	
2.0	30.08.2024	Response to Rule 17 Letter Dated 31.07.2024	SLR/ODOW	ODOW	ODOW	
3.0		Withdrawn	SLR/ODOW	ODOW	ODOW	
4.0	27.11.2024	Additional data October 2024	SLR/ODOW	ODOW	ODOW	
5.0	03.02.2025	UUX-178a and b added	SLR/ODOW	ODOW	ODOW	
6.0	25.02.2025	UUX-16a and UUX-16b added CROF/276/2.3.4 PROW updates	SLR/ODOW	ODOW	ODOW	
7.0	04.04.2025	Additional data March 2025	SLR/ODOW	ODOW	ODOW	

This document may only be used for the purpose for which it was commissioned and in accordance with the terms of engagement for that commission. Unauthorised use of this document in any form whatsoever is prohibited.

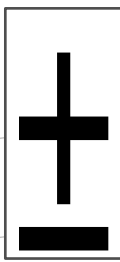



- Legend
- Order Limits
 - Ordinary Watercourse Crossing (WX)
 - Internal Drainage Board Asset Crossing (IDBX)
 - Overhead Utilities Crossing (OUX)
 - Main Road Crossing (RX)
 - Underground Utilities Crossing (UUX)
 - Sheet Extent

Source:
Contains Esri Community Maps Contributors, Esri UK, Esri, TomTom, Garmin, GeoTechnologies, Inc, METI/NASA, USGS, Esri UK, Esri, TomTom, Garmin, GeoTechnologies, Inc, METI/NASA, USGS.
Based upon the Ordnance Survey Map with the sanction of the controller of HM Stationery Office. Crown Copyright Reserved. © OS Licence No. 0100031673

Notes:

Status:
Application issue

Onshore Coordinate System
Datum: OSGB 1936
Spheroid: Airy 1830
Projection: British National Grid
Central Meridian: 2 W
Vertical Reference: Newlyn

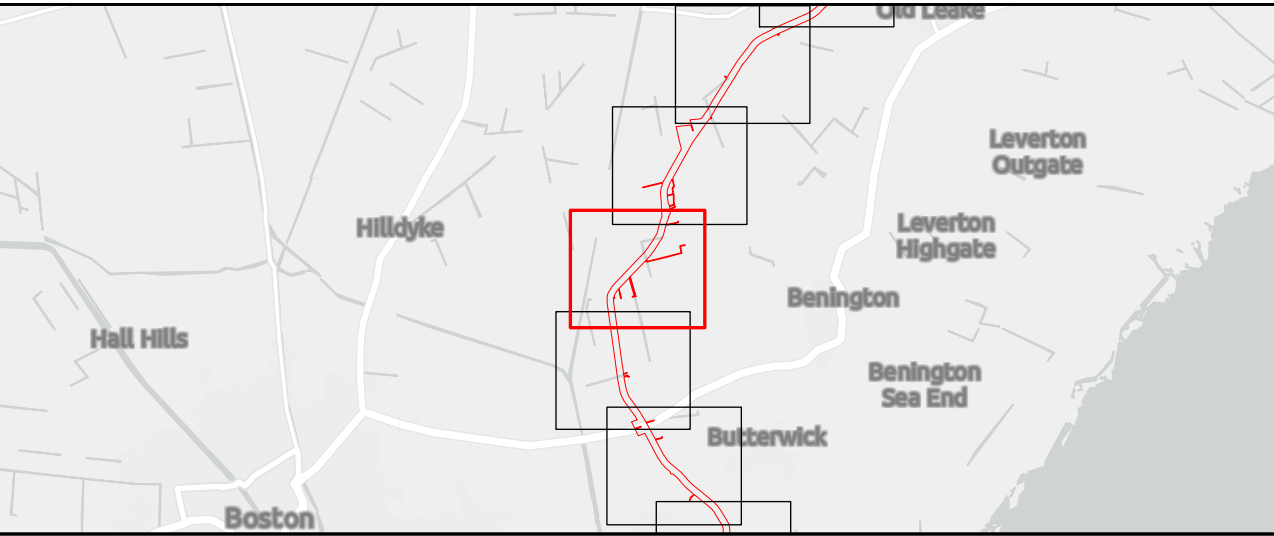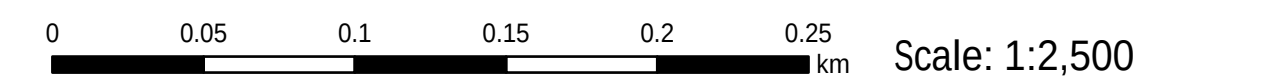


Outer Dowsing Offshore Wind 2.18 Onshore Crossing Plan DCO Application

Drawing No: PP1-ODOW-DEV-CS-PLN-0028

Drawing: 28 of 51			Page Size: A1		
Rev No:	Date	Description	Drawn	Checked	Approved
1.0	14.03.2024	DCO Application Issue	SLR/ODOW	ODOW	ODOW
2.0	30.08.2024	Response to Rule 17 Letter Dated 31.07.2024	SLR/ODOW	ODOW	ODOW
3.0		Withdrawn	SLR/ODOW	ODOW	ODOW
4.0	27.11.2024	Additional data October 2024	SLR/ODOW	ODOW	ODOW
5.0	03.02.2025	UUX-178a and b added	SLR/ODOW	ODOW	ODOW
6.0	25.02.2025	UUX-16a and UUX-16b added CROF/276/2,3,4 PROW updates	SLR/ODOW	ODOW	ODOW
7.0	04.04.2025	Additional data March 2025	SLR/ODOW	ODOW	ODOW

This document may only be used for the purpose for which it was commissioned and in accordance with the terms of engagement for that commission. Unauthorised use of this document in any form whatsoever is prohibited.

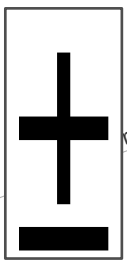



- Legend
- Order Limits
 - Internal Drainage Board Asset Crossing (IDBX)
 - Overhead Utilities Crossing (OUX)
 - Main Road Crossing (RX)
 - Underground Utilities Crossing (UUX)
 - Sheet Extent

Source:
Contains Esri Community Maps Contributors, Esri UK, Esri, TomTom, Garmin, GeoTechnologies, Inc, METI/NASA, USGS, Esri UK, Esri, TomTom, Garmin, GeoTechnologies, Inc, METI/NASA, USGS.
Based upon the Ordnance Survey Map with the sanction of the controller of HM Stationery Office. Crown Copyright Reserved. © OS Licence No. 0100031673

Notes:

Status:
Application issue

Onshore Coordinate System
Datum: OSGB 1936
Spheroid: Airy 1830
Projection: British National Grid
Central Meridian: 2 W
Vertical Reference: Newlyn

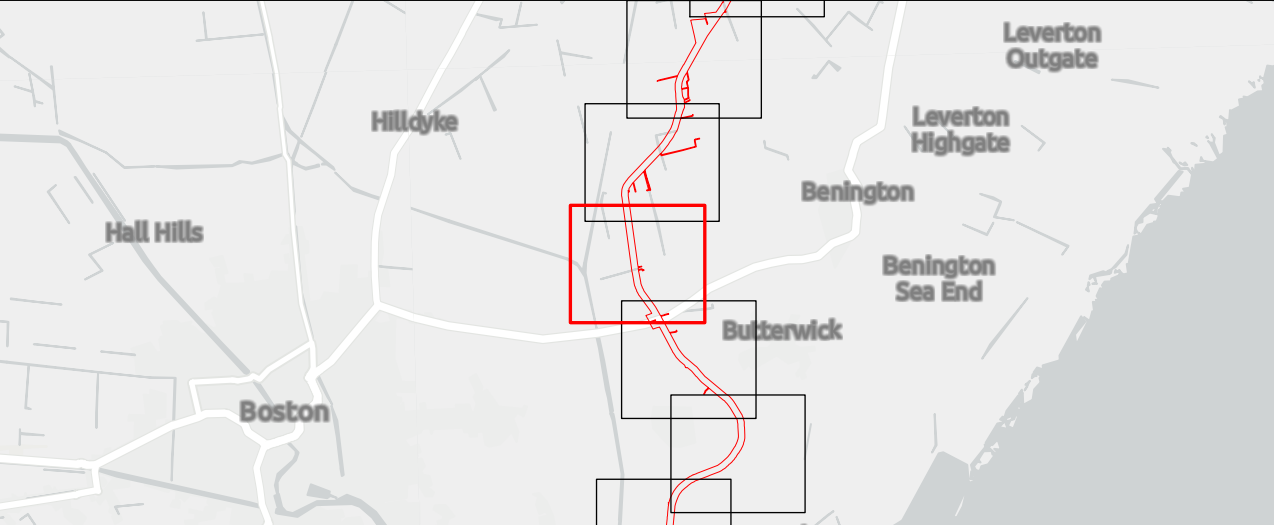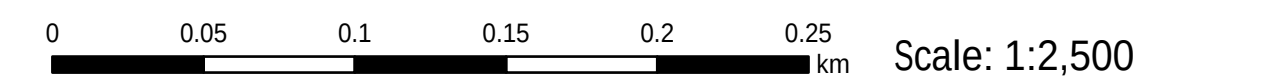

Outer Dowsing Offshore Wind 2.18 Onshore Crossing Plan DCO Application

Drawing No: PP1-ODOW-DEV-CS-PLN-0028

Drawing: 29 of 51				Page Size: A1		
Rev No:	Date	Description	Drawn	Checked	Approved	
1.0	14.03.2024	DCO Application Issue	SLR/ODOW	ODOW	ODOW	
2.0	30.08.2024	Response to Rule 17 Letter Dated 31.07.2024	SLR/ODOW	ODOW	ODOW	
3.0		Withdrawn	SLR/ODOW	ODOW	ODOW	
4.0	27.11.2024	Additional data October 2024	SLR/ODOW	ODOW	ODOW	
5.0	03.02.2025	UUX-178a and b added	SLR/ODOW	ODOW	ODOW	
6.0	25.02.2025	UUX-16a and UUX-16b added CROF/276/2,3,4 PROW updates	SLR/ODOW	ODOW	ODOW	
7.0	04.04.2025	Additional data March 2025	SLR/ODOW	ODOW	ODOW	

This document may only be used for the purpose for which it was commissioned and in accordance with the terms of engagement for that commission. Unauthorised use of this document in any form whatsoever is prohibited.





- Legend
- Order Limits
 - Ordinary Watercourse Crossing (WX)
 - Local Road or Access Track Crossing (RTX)
 - Overhead Utilities Crossing (OUX)
 - Main Road Crossing (RX)
 - Underground Utilities Crossing (UUX)
 - Sheet Extent

Source:
Contains Esri Community Maps Contributors, Esri UK, Esri, TomTom, Garmin, GeoTechnologies, Inc, METI/NASA, USGS, Esri UK, Esri, TomTom, Garmin, GeoTechnologies, Inc, METI/NASA, USGS.
Based upon the Ordnance Survey Map with the sanction of the controller of HM Stationery Office. Crown Copyright Reserved. © OS Licence No. 0100031673

Notes:

Status:
Application issue


Onshore Coordinate System
Datum: OSGB 1936
Spheroid: Airy 1830
Projection: British National Grid
Central Meridian: 2 W
Vertical Reference: Newlyn

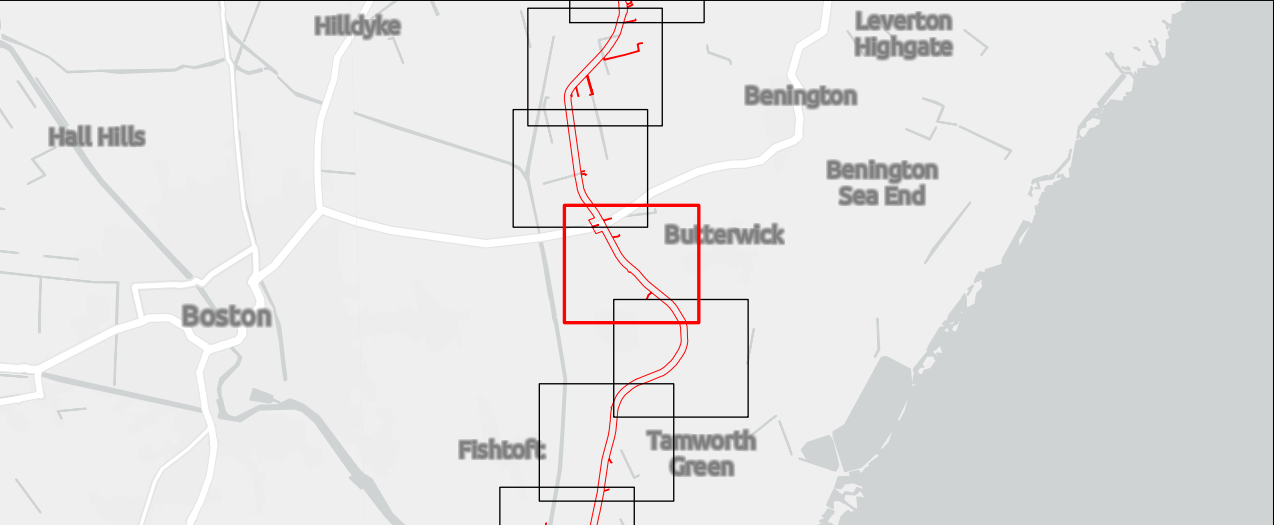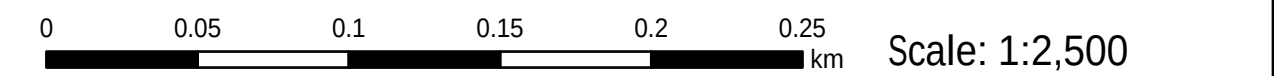

Outer Dowsing Offshore Wind 2.18 Onshore Crossing Plan DCO Application

Drawing: 30 of 51				Page Size: A1		
Rev No:	Date	Description	Drawn	Checked	Approved	
1.0	14.03.2024	DCO Application Issue	SLR/ODOW	ODOW	ODOW	
2.0	30.08.2024	Response to Rule 17 Letter Dated 31.07.2024	SLR/ODOW	ODOW	ODOW	
3.0		Withdrawn	SLR/ODOW	ODOW	ODOW	
4.0	27.11.2024	Additional data October 2024	SLR/ODOW	ODOW	ODOW	
5.0	03.02.2025	UUX-178a and b added	SLR/ODOW	ODOW	ODOW	
6.0	25.02.2025	UUX-16a and UUX-16b added CROF/276/2.3.4 PROW updates	SLR/ODOW	ODOW	ODOW	
7.0	04.04.2025	Additional data March 2025	SLR/ODOW	ODOW	ODOW	

This document may only be used for the purpose for which it was commissioned and in accordance with the terms of engagement for that commission. Unauthorised use of this document in any form whatsoever is prohibited.

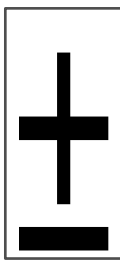



- Legend
- Order Limits
 - Ordinary Watercourse Crossing (WX)
 - Internal Drainage Board Asset Crossing (IDBX)
 - Overhead Utilities Crossing (OUX)
 - Main Road Crossing (RX)
 - Underground Utilities Crossing (UUX)
 - Sheet Extent

Source:
Contains Esri Community Maps Contributors, Esri UK, Esri, TomTom, Garmin, GeoTechnologies, Inc, METI/NASA, USGS, Esri UK, Esri, TomTom, Garmin, GeoTechnologies, Inc, METI/NASA, USGS.
Based upon the Ordnance Survey Map with the sanction of the controller of HM Stationery Office. Crown Copyright Reserved. © OS Licence No. 0100031673

Notes:

Status: Application issue

Onshore Coordinate System
Datum: OSGB 1936
Spheroid: Airy 1830
Projection: British National Grid
Central Meridian: 2 W
Vertical Reference: Newlyn

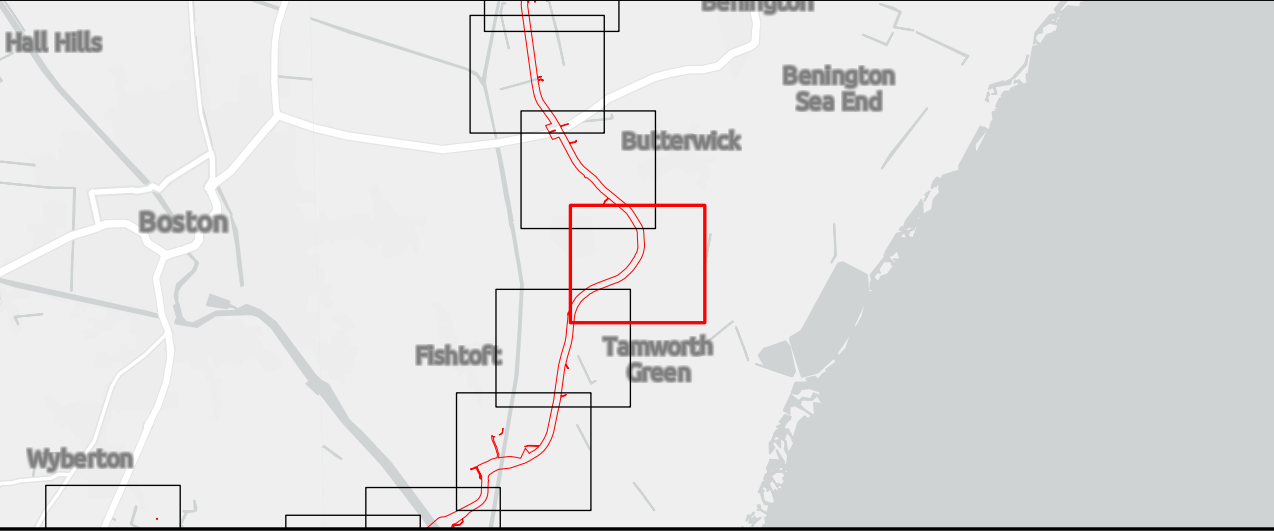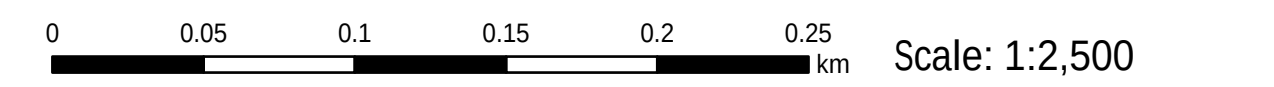

Outer Dowsing Offshore Wind 2.18 Onshore Crossing Plan DCO Application

Drawing No: PP1-ODOW-DEV-CS-PLN-0028

Drawing: 31 of 51				Page Size: A1		
Rev No:	Date	Description	Drawn	Checked	Approved	
1.0	14.03.2024	DCO Application Issue	SLR/ODOW	ODOW	ODOW	
2.0	30.08.2024	Response to Rule 17 Letter Dated 31.07.2024	SLR/ODOW	ODOW	ODOW	
3.0		Withdrawn	SLR/ODOW	ODOW	ODOW	
4.0	27.11.2024	Additional data October 2024	SLR/ODOW	ODOW	ODOW	
5.0	03.02.2025	UUX-178a and b added	SLR/ODOW	ODOW	ODOW	
6.0	25.02.2025	UUX-16a and UUX-16b added CROF/276/2.3.4 PROW updates	SLR/ODOW	ODOW	ODOW	
7.0	04.04.2025	Additional data March 2025	SLR/ODOW	ODOW	ODOW	

This document may only be used for the purpose for which it was commissioned and in accordance with the terms of engagement for that commission. Unauthorised use of this document in any form whatsoever is prohibited.





- Legend
- Order Limits
 - Ordinary Watercourse Crossing (WX)
 - Internal Drainage Board Asset Crossing (IDBX)
 - Local Road or Access Track Crossing (RTX)
 - Main Road Crossing (RX)
 - Underground Utilities Crossing (UUX)
 - Sheet Extent

Source:
Contains Esri Community Maps Contributors, Esri UK, Esri, TomTom, Garmin, GeoTechnologies, Inc, METI/NASA, USGS, Esri UK, Esri, TomTom, Garmin, GeoTechnologies, Inc, METI/NASA, USGS.
Based upon the Ordnance Survey Map with the sanction of the controller of HM Stationery Office. Crown Copyright Reserved. © OS Licence No. 0100031673

Notes:

Status:
Application issue

Onshore Coordinate System
Datum: OSGB 1936
Spheroid: Airy 1830
Projection: British National Grid
Central Meridian: 2 W
Vertical Reference: Newlyn

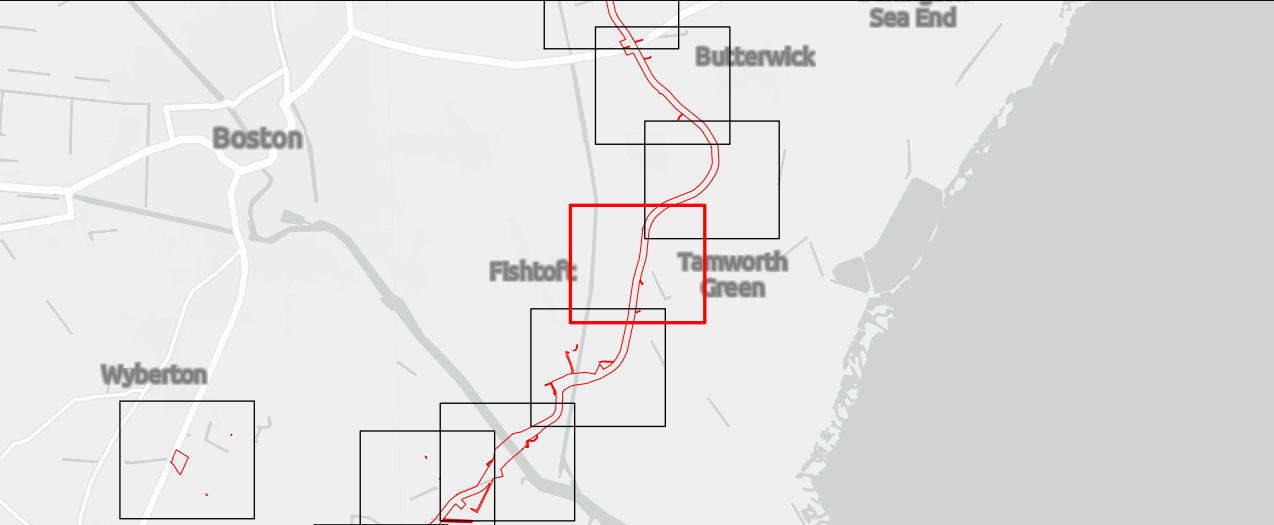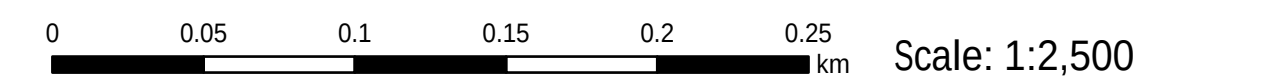


Outer Dowsing Offshore Wind 2.18 Onshore Crossing Plan DCO Application

Drawing No: PP1-ODOW-DEV-CS-PLN-0028

Drawing: 32 of 51			Page Size: A1		
Rev No:	Date	Description	Drawn	Checked	Approved
1.0	14.03.2024	DCO Application Issue	SLR/ODOW	ODOW	ODOW
2.0	30.08.2024	Response to Rule 17 Letter Dated 31.07.2024	SLR/ODOW	ODOW	ODOW
3.0		Withdrawn	SLR/ODOW	ODOW	ODOW
4.0	27.11.2024	Additional data October 2024	SLR/ODOW	ODOW	ODOW
5.0	03.02.2025	UUX-178a and b added	SLR/ODOW	ODOW	ODOW
6.0	25.02.2025	UUX-16a and UUX-16b added CROF/276/2.3,4 PROW updates	SLR/ODOW	ODOW	ODOW
7.0	04.04.2025	Additional data March 2025	SLR/ODOW	ODOW	ODOW

This document may only be used for the purpose for which it was commissioned and in accordance with the terms of engagement for that commission. Unauthorised use of this document in any form whatsoever is prohibited.

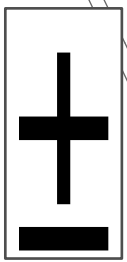



- Legend
- Order Limits
 - Ordinary Watercourse Crossing (WX)
 - Internal Drainage Board Asset Crossing (IDBX)
 - Local Road or Access Track Crossing (RTX)
 - Overhead Utilities Crossing (OUX)
 - Public Right of Way Crossing (PRX)
 - Main Road Crossing (RX)
 - Underground Utilities Crossing (UUX)
 - Sheet Extent

Source:
Contains Esri Community Maps Contributors, Esri UK, Esri, TomTom, Garmin, GeoTechnologies, Inc, METI/NASA, USGS, Esri UK, Esri, TomTom, Garmin, GeoTechnologies, Inc, METI/NASA, USGS.
Based upon the Ordnance Survey Map with the sanction of the controller of HM Stationery Office. Crown Copyright Reserved. © OS Licence No. 0100031673

Notes:

Status:
Application issue

Onshore Coordinate System
Datum: OSGB 1936
Spheroid: Airy 1830
Projection: British National Grid
Central Meridian: 2 W
Vertical Reference: Newlyn

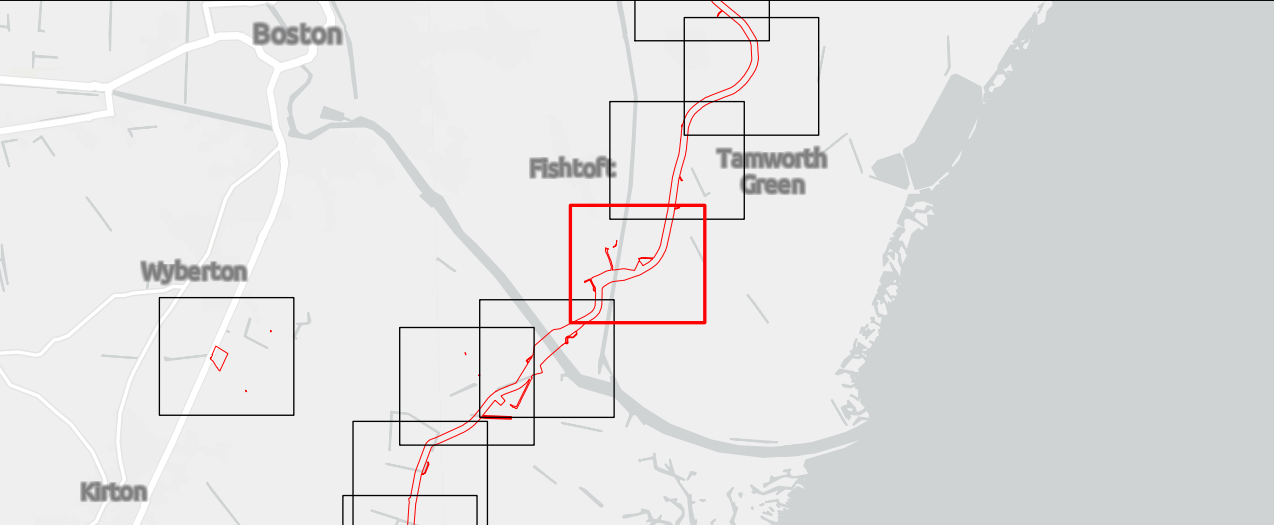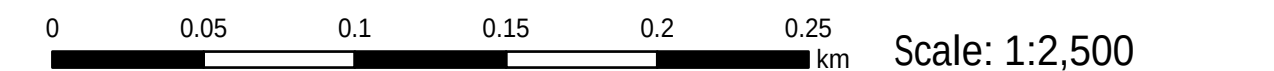


Outer Dowsing Offshore Wind 2.18 Onshore Crossing Plan DCO Application

Drawing No: PP1-ODOW-DEV-CS-PLN-0028

Drawing: 33 of 51				Page Size: A1		
Rev No:	Date	Description	Drawn	Checked	Approved	
1.0	14.03.2024	DCO Application Issue	SLR/ODOW	ODOW	ODOW	
2.0	30.08.2024	Response to Rule 17 Letter Dated 31.07.2024	SLR/ODOW	ODOW	ODOW	
3.0		Withdrawn	SLR/ODOW	ODOW	ODOW	
4.0	27.11.2024	Additional data October 2024	SLR/ODOW	ODOW	ODOW	
5.0	03.02.2025	UUX-178a and b added	SLR/ODOW	ODOW	ODOW	
6.0	25.02.2025	UUX-16a and UUX-16b added CROF/276/2,3,4 PROW updates	SLR/ODOW	ODOW	ODOW	
7.0	04.04.2025	Additional data March 2025	SLR/ODOW	ODOW	ODOW	

This document may only be used for the purpose for which it was commissioned and in accordance with the terms of engagement for that commission. Unauthorised use of this document in any form whatsoever is prohibited.

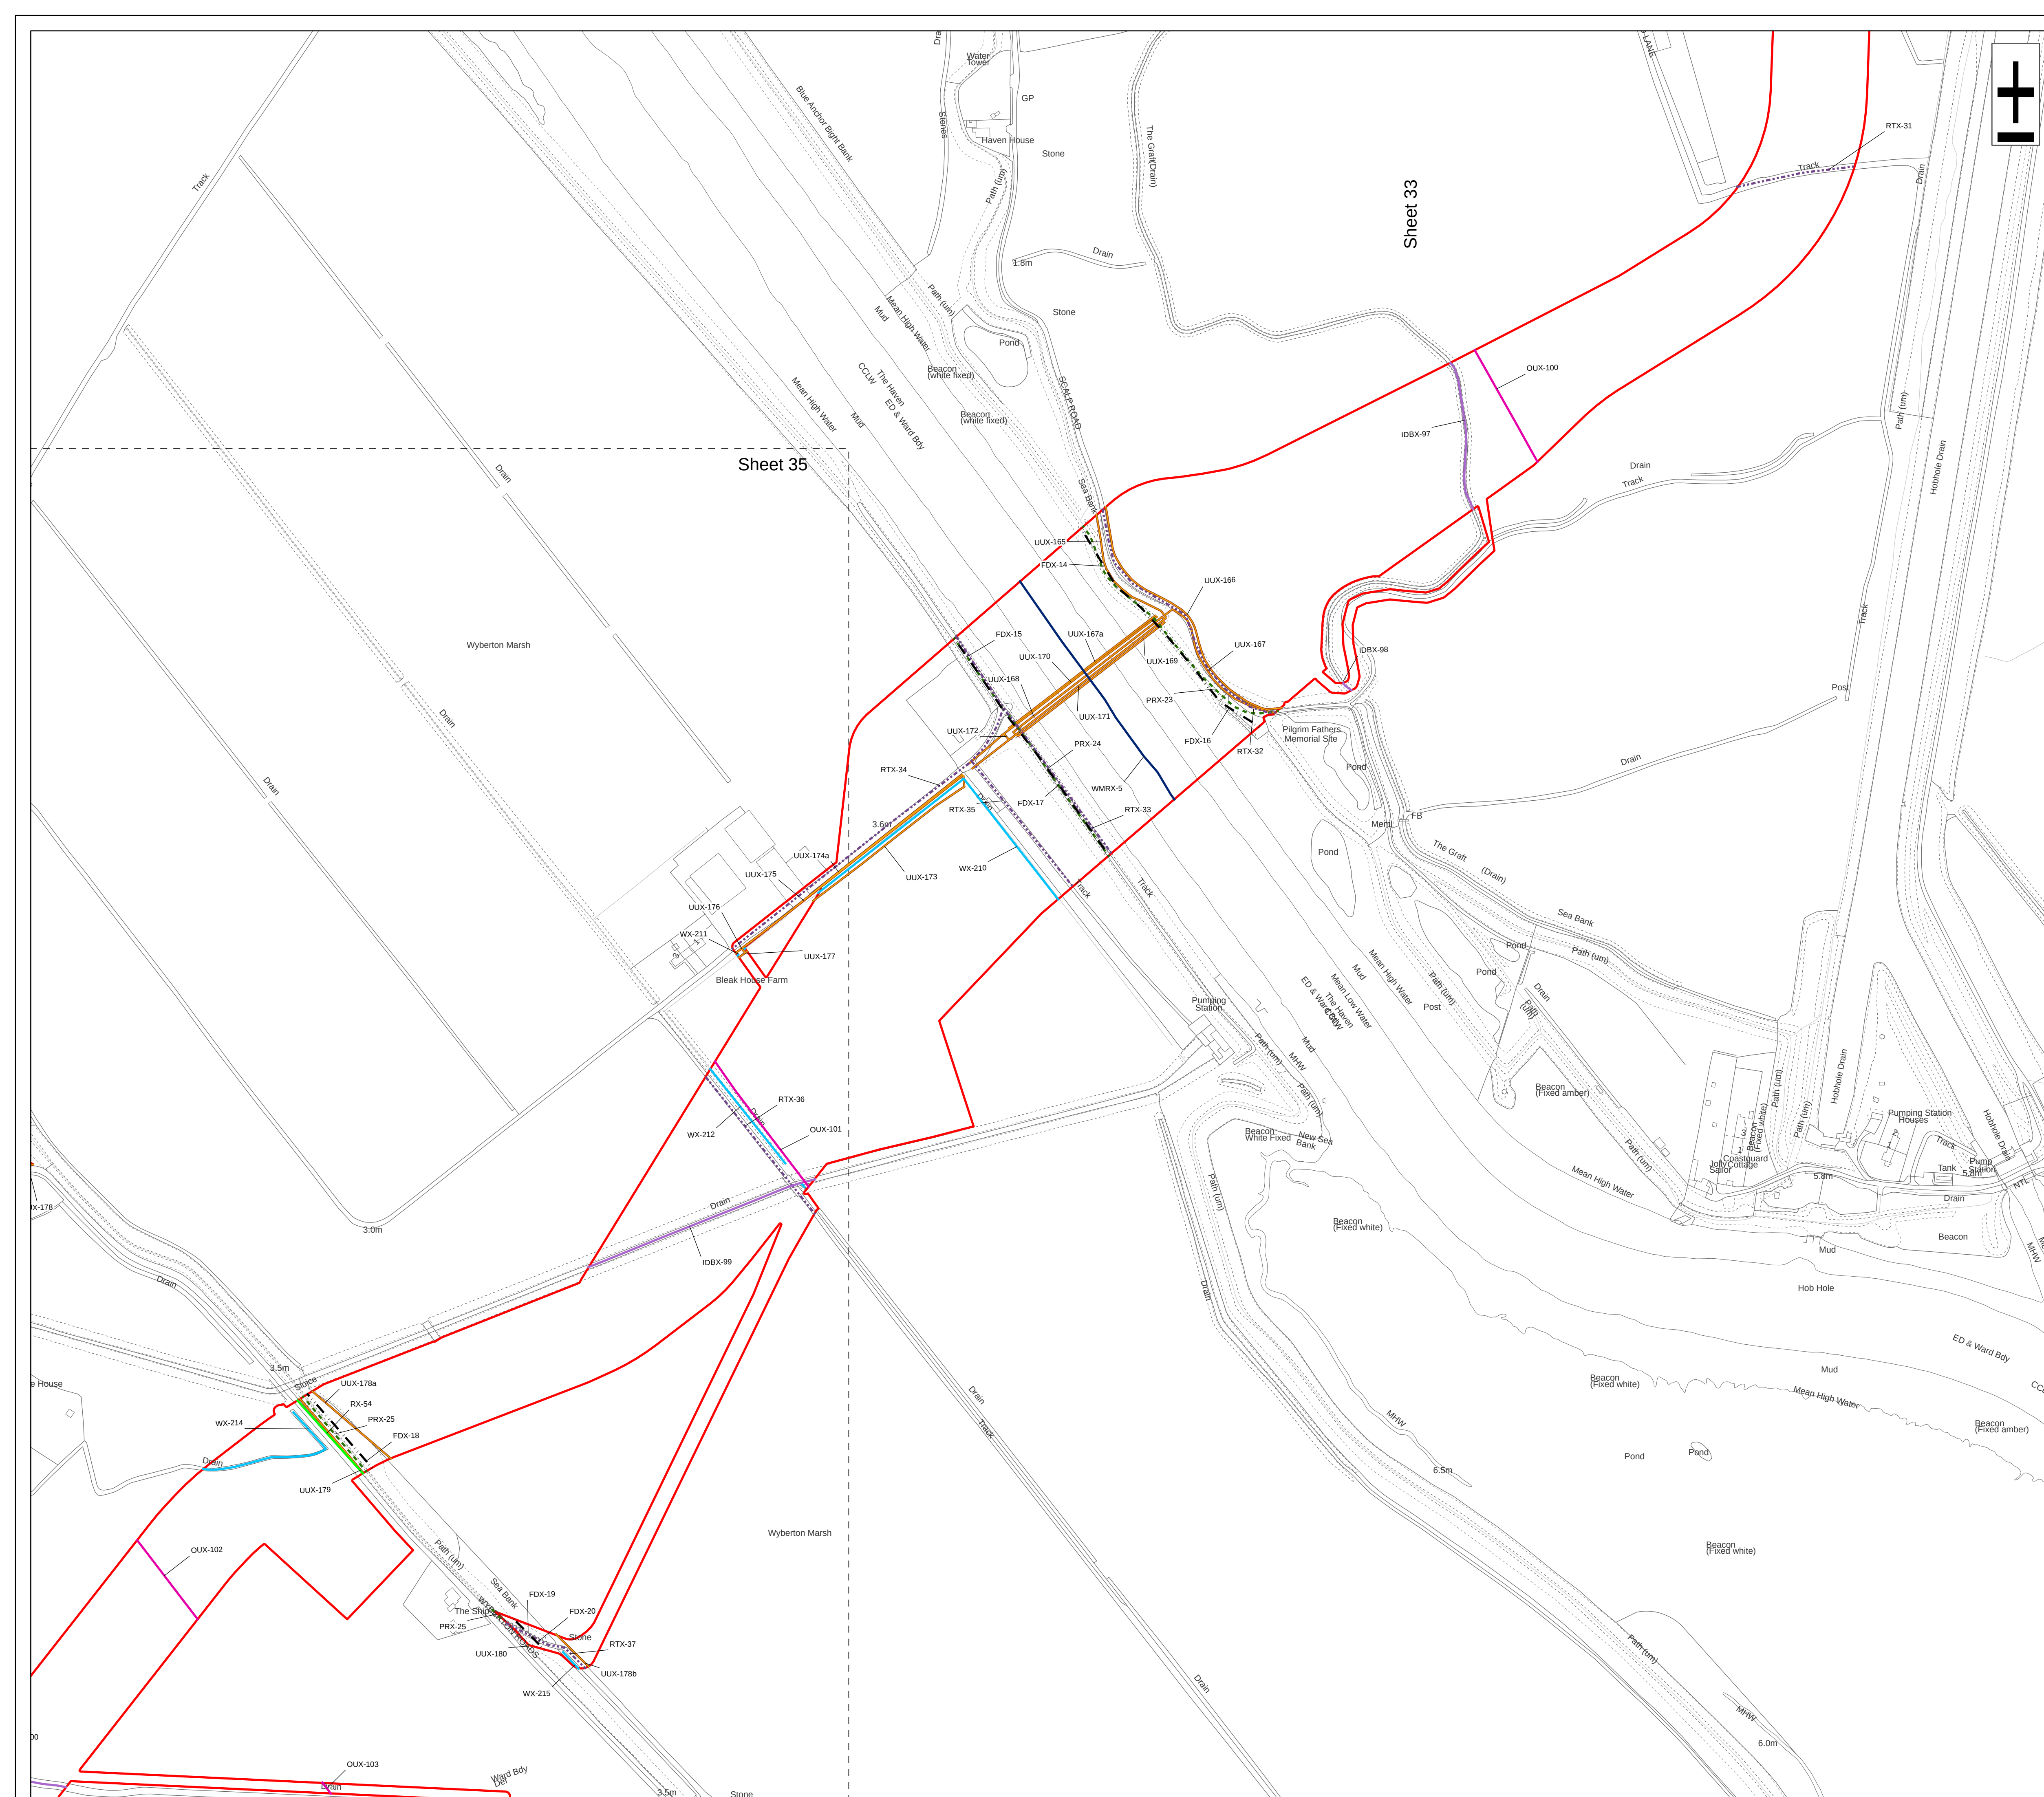

Legend

-  Order Limits
 Environment Agency Flood Defence Crossing (FDX)
 Environment Agency Main River Crossing (WMRX)
 Ordinary Watercourse Crossing (WX)
 Internal Drainage Board Asset Crossing (IDBX)
 Local Road or Access Track Crossing (RTX)
 Overhead Utilities Crossing (OUX)
 Public Right of Way Crossing (PRX)
 Main Road Crossing (RX)
 Underground Utilities Crossing (UUX)
 Sheet Extent



Source:

Contains Esri Community Maps Contributors, Esri UK, Esri, TomTom, Garmin, GeoTechnologies, Inc, METI/NASA, USGS, Esri UK, Esri, TomTom, Garmin, GeoTechnologies, Inc, METI/NASA, USGS. Based upon the Ordnance Survey Map with the sanction of the controller of HM Stationery Office. Crown Copyright Reserved. © OS Licence No. 0100031673

Notes:

Status:
Applica t on
issue

Onshore Coordinate System
Datum: OSGB 1936
Spheroid: Airy 1830
Projection: British National Grid
Central Meridian: 2 W
Vertical Reference: Newlyn

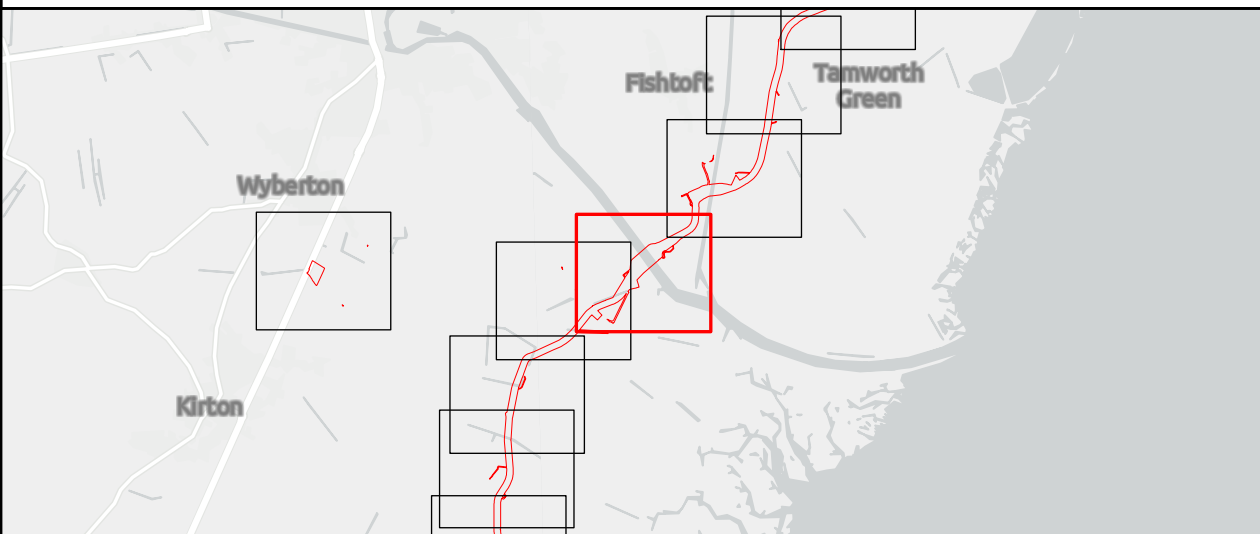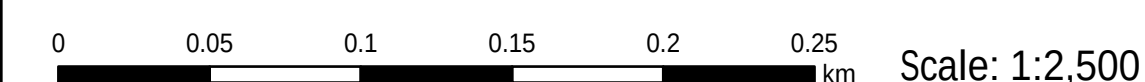

Outer Dowsing O f shore Wind


2.18 Onshore Crossing Plan

DCO Applica tion

Drawing No: PP1-ODOW-DEV-CS-PLN-0028

Drawing: 34 of 51			Page Size: A1		
Rev No:	Date	Description	Drawn	Checked	Approved
1.0	14.03.2024	DCO Application on Issue	SLR/ODOW	ODOW	ODOW
2.0	30.08.2024	Response to Rule 17 Letter Dated 31.07.2024	SLR/ODOW	ODOW	ODOW
3.0		Withdrawn	SLR/ODOW	ODOW	ODOW
4.0	27.11.2024	Additional data October 2024	SLR/ODOW	ODOW	ODOW
5.0	03.02.2025	UUX-178a and b added	SLR/ODOW	ODOW	ODOW
6.0	25.02.2025	UUX-16a and UUX-16b added CROF/276/2,3,4 PROW updates	SLR/ODOW	ODOW	ODOW
7.0	04.04.2025	Additional data March 2025	SLR/ODOW	ODOW	ODOW

This document may only be used for the purpose for which it was commissioned and in accordance with the terms of engagement for that commission. Unauthorised use of this document in any form whatsoever is prohibited.

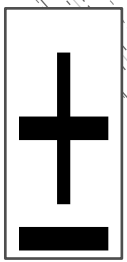



- Legend
- Order Limits
 - Environment Agency Flood Defence Crossing (FDX)
 - Ordinary Watercourse Crossing (WX)
 - Internal Drainage Board Asset Crossing (IDBX)
 - Local Road or Access Track Crossing (RTX)
 - Overhead Utilities Crossing (OUX)
 - Public Right of Way Crossing (PRX)
 - Main Road Crossing (RX)
 - Underground Utilities Crossing (UUX)
 - Sheet Extent

Source:
Contains Esri Community Maps Contributors, Esri UK, Esri, TomTom, Garmin, GeoTechnologies, Inc, METI/NASA, USGS, Esri UK, Esri, TomTom, Garmin, GeoTechnologies, Inc, METI/NASA, USGS.
Based upon the Ordnance Survey Map with the sanction of the controller of HM Stationery Office. Crown Copyright Reserved. © OS Licence No. 0100031673

Notes:

Status:
Application issue

Onshore Coordinate System
Datum: OSGB 1936
Spheroid: Airy 1830
Projection: British National Grid
Central Meridian: 2 W
Vertical Reference: Newlyn

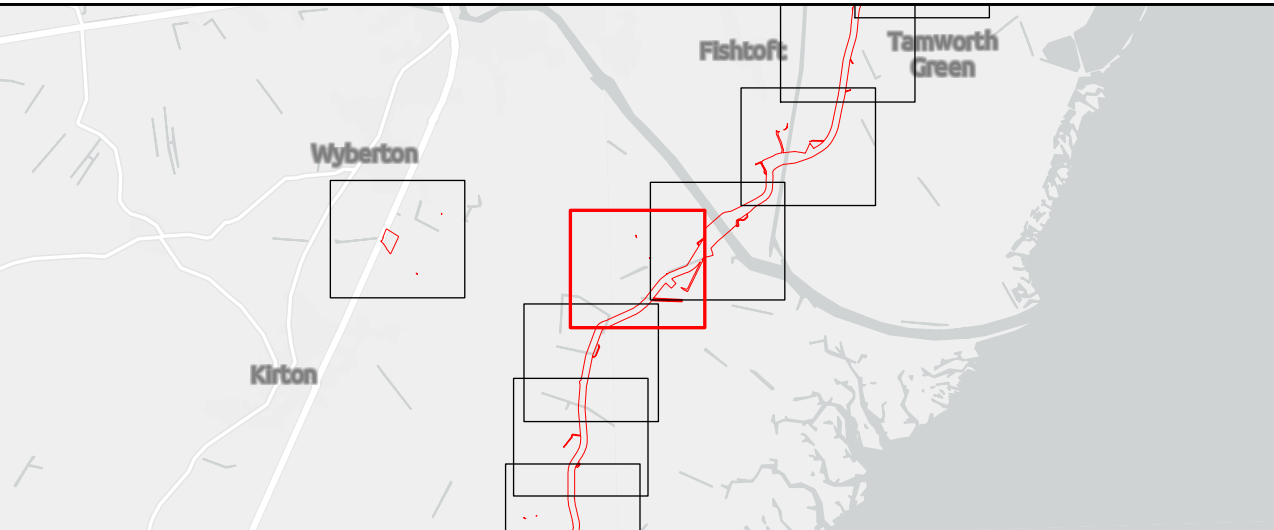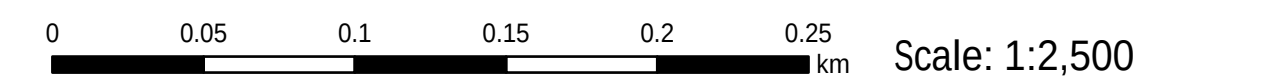


Outer Dowsing Offshore Wind 2.18 Onshore Crossing Plan DCO Application

Drawing No: PP1-ODOW-DEV-CS-PLN-0028

Drawing: 35 of 51				Page Size: A1		
Rev No:	Date	Description	Drawn	Checked	Approved	
1.0	14.03.2024	DCO Application Issue	SLR/ODOW	ODOW	ODOW	
2.0	30.08.2024	Response to Rule 17 Letter Dated 31.07.2024	SLR/ODOW	ODOW	ODOW	
3.0		Withdrawn	SLR/ODOW	ODOW	ODOW	
4.0	27.11.2024	Additional data October 2024	SLR/ODOW	ODOW	ODOW	
5.0	03.02.2025	UUX-178a and b added	SLR/ODOW	ODOW	ODOW	
6.0	25.02.2025	UUX-16a and UUX-16b added CROF/276/2,3,4 PROW updates	SLR/ODOW	ODOW	ODOW	
7.0	04.04.2025	Additional data March 2025	SLR/ODOW	ODOW	ODOW	

This document may only be used for the purpose for which it was commissioned and in accordance with the terms of engagement for that commission. Unauthorised use of this document in any form whatsoever is prohibited.

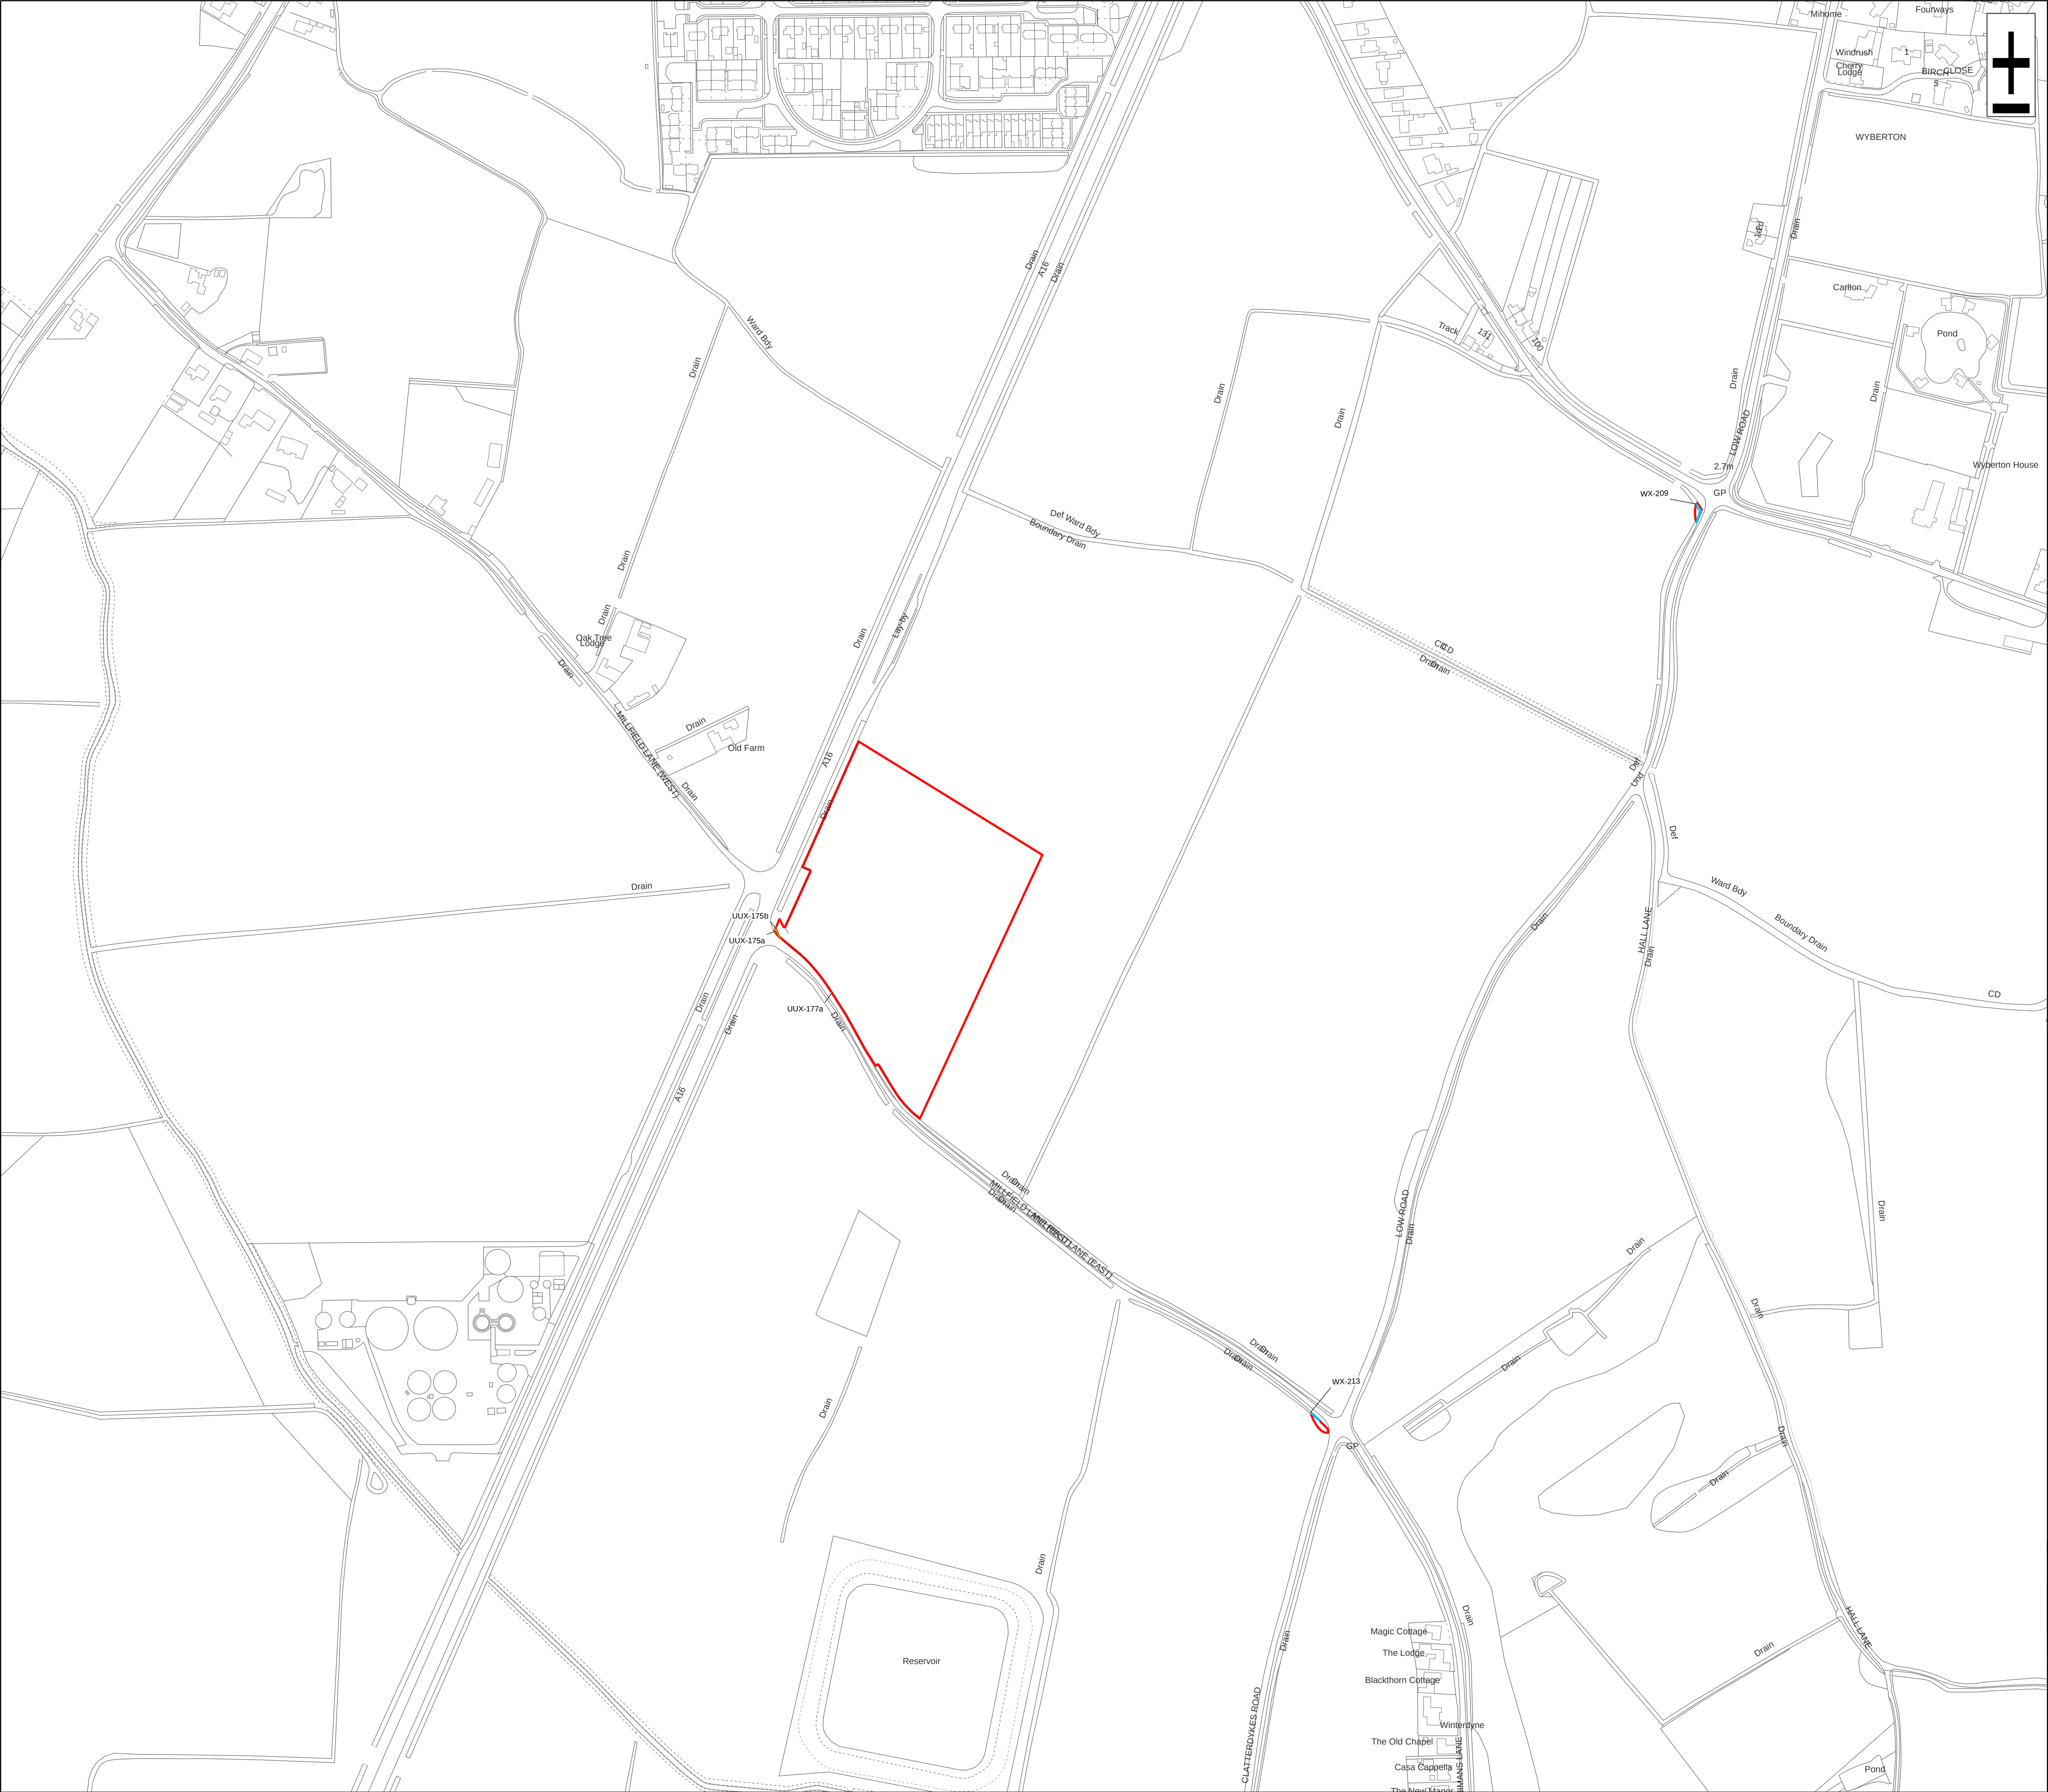

Legend

Order Limits

Ordinary Watercourse Crossing (WX)

Underground Utilities Crossing (UUX)

Source:

Contains Esri Community Maps Contributors, Esri UK, Esri, TomTom, Garmin, GeoTechnologies, Inc, METI/NASA, USGS, Esri UK, Esri, TomTom, Garmin, GeoTechnologies, Inc, METI/NASA, USGS. Based upon the Ordnance Survey Map with the sanction of the controller of HM Stationery Office. Crown Copyright Reserved. © OS Licence No. 0100031673

Notes:

Status: Application issue

Onshore Coordinate System

Datum: OSGB 1936

Spheroid: Airy 1830

Projection: British National Grid

Central Meridian: 2 W

Vertical Reference: Newlyn

00.050.10.150.20.25km

Scale: 1:2,500

Outer Dowsing Offshore Wind

2.18 Onshore Crossing Plan

DCO Application


Drawing No: PP1-ODOW-DEV-CS-PLN-0028

Drawing: 36 of 51

Page Size: A1

Rev No:	Date	Description	Drawn	Checked	Approved
1.0	14.03.2024	DCO Application Issue	SLR/ODOW	ODOW	ODOW
2.0	30.08.2024	Response to Rule 17 Letter Dated 31.07.2024	SLR/ODOW	ODOW	ODOW
3.0		Withdrawn	SLR/ODOW	ODOW	ODOW
4.0	27.11.2024	Additional data October 2024	SLR/ODOW	ODOW	ODOW
5.0	03.02.2025	UUX-178a and b added	SLR/ODOW	ODOW	ODOW
6.0	25.02.2025	UUX-16a and UUX-16b added CROF/276/2,3,4 PROW updates	SLR/ODOW	ODOW	ODOW
7.0	04.04.2025	Additional data March 2025	SLR/ODOW	ODOW	ODOW



This document may only be used for the purpose for which it was commissioned and in accordance with the terms of engagement for that commission. Unauthorised use of this document in any form whatsoever is prohibited.

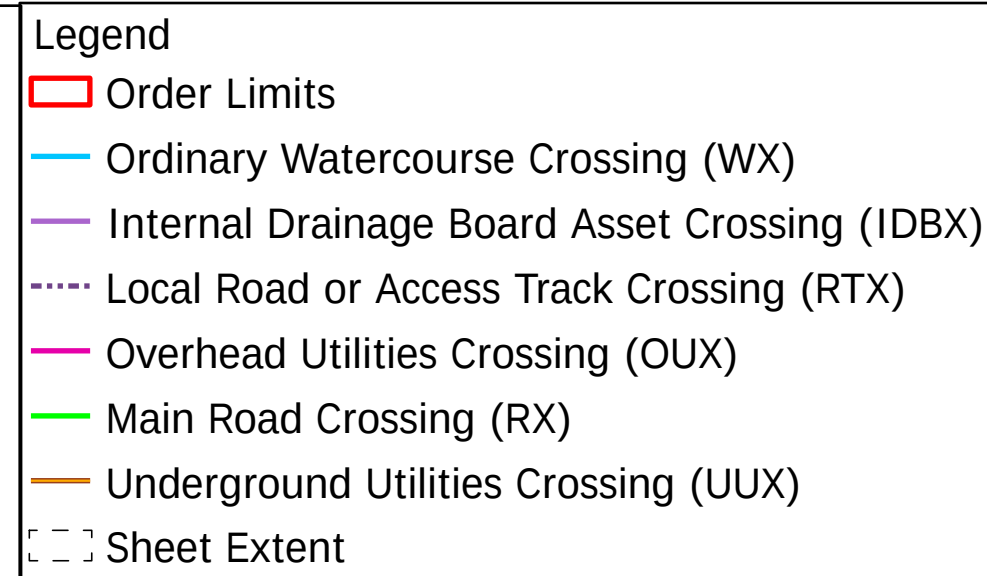

Source:
Contains Esri Community Maps Contributors, Esri UK, Esri, TomTom,
Garmin, GeoTechnologies, Inc, METI/NASA, USGS, Esri UK, Esri,
TomTom, Garmin, GeoTechnologies, Inc, METI/NASA, USGS.
Based upon the Ordnance Survey Map with the sanction of the
controller of HM Stationery Office. Crown Copyright Reserved. © OS
Licence No. 0100031673

Notes:	Status: Application issue
--------	---------------------------------

Onshore Coordinate System
Datum: OSGB 1936
Spheroid: Airy 1830
Projection: British National Grid
Central Meridian: 2 W
Vertical Reference: Newlyn

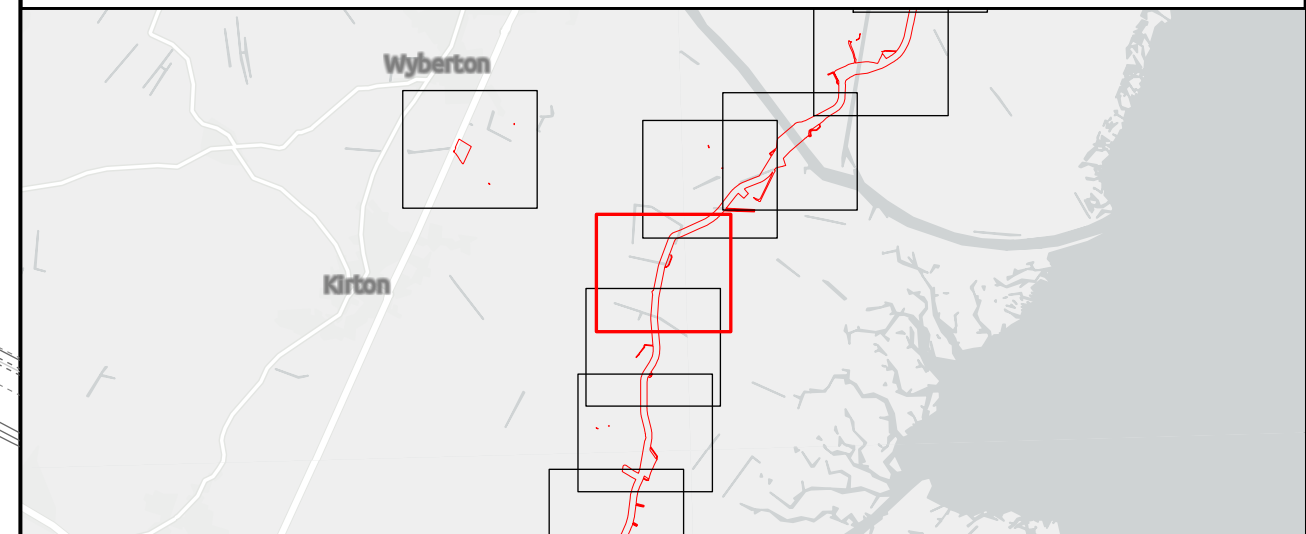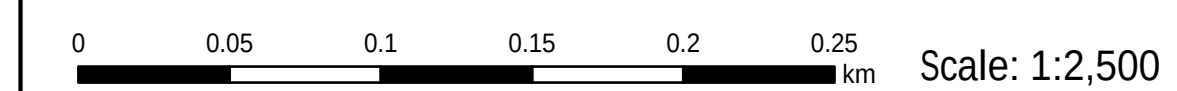


Outer Dowsing Offshore Wind 2.18 Onshore Crossing Plan DCO Application

Drawing No: PP1-ODOW-DEV-CS-PLN-0028

Drawing: 37 of 51			Page Size: A1		
Rev No:	Date	Description	Drawn	Checked	Approved
1.0	14.03.2024	DCO Application Issue	SLR/ODOW	ODOW	ODOW
2.0	30.08.2024	Response to Rule 17 Letter Dated 31.07.2024	SLR/ODOW	ODOW	ODOW
3.0		Withdrawn	SLR/ODOW	ODOW	ODOW
4.0	27.11.2024	Additional data October 2024	SLR/ODOW	ODOW	ODOW
5.0	03.02.2025	UUX-178a and b added	SLR/ODOW	ODOW	ODOW
6.0	25.02.2025	UUX-16a and UUX-16b added CROF/276/2,3,4 PROW updates	SLR/ODOW	ODOW	ODOW
7.0	04.04.2025	Additional data March 2025	SLR/ODOW	ODOW	ODOW

This document may only be used for the purpose for which it was commissioned and in accordance with the terms of engagement for that commission. Unauthorised use of this document in any form whatsoever is prohibited.

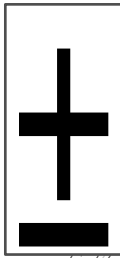



- Legend
- Order Limits
 - Ordinary Watercourse Crossing (WX)
 - Internal Drainage Board Asset Crossing (IDBX)
 - Local Road or Access Track Crossing (RTX)
 - Overhead Utilities Crossing (OUX)
 - Main Road Crossing (RX)
 - Underground Utilities Crossing (UUX)
 - Sheet Extent

Source:
Contains Esri Community Maps Contributors, Esri UK, Esri, TomTom, Garmin, GeoTechnologies, Inc, METI/NASA, USGS, Esri UK, Esri, TomTom, Garmin, GeoTechnologies, Inc, METI/NASA, USGS.
Based upon the Ordnance Survey Map with the sanction of the controller of HM Stationery Office. Crown Copyright Reserved. © OS Licence No. 0100031673

Notes:

Status:
Application issue

Onshore Coordinate System
Datum: OSGB 1936
Spheroid: Airy 1830
Projection: British National Grid
Central Meridian: 2 W
Vertical Reference: Newlyn

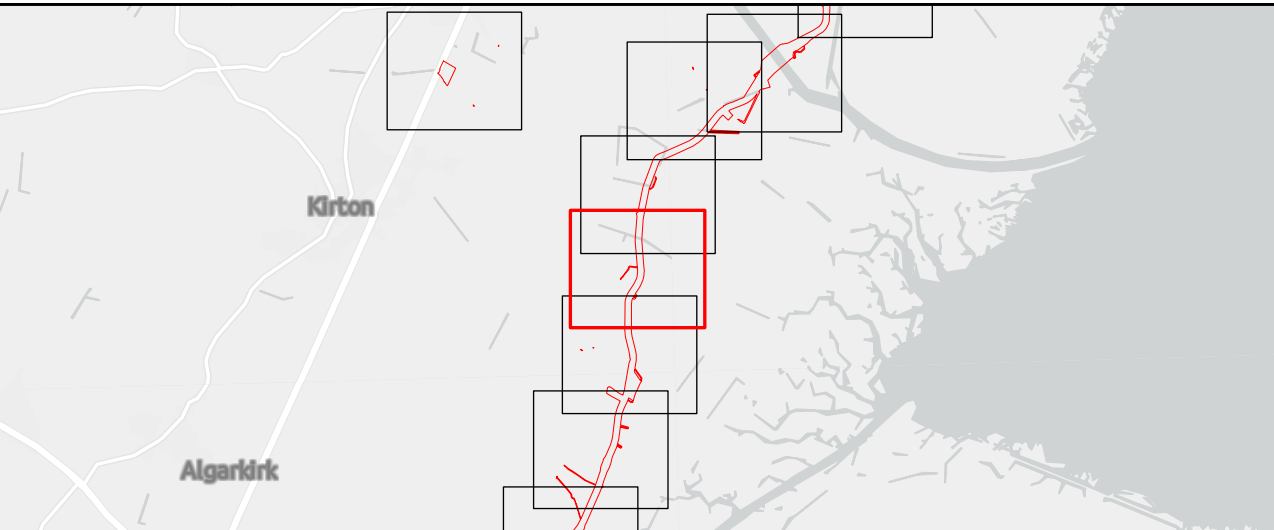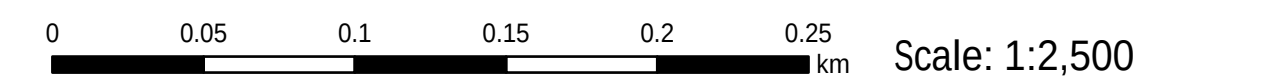

Outer Dowsing Offshore Wind 2.18 Onshore Crossing Plan DCO Application

Drawing No: PP1-ODOW-DEV-CS-PLN-0028

Drawing: 38 of 51			Page Size: A1		
Rev No:	Date	Description	Drawn	Checked	Approved
1.0	14.03.2024	DCO Application Issue	SLR/ODOW	ODOW	ODOW
2.0	30.08.2024	Response to Rule 17 Letter Dated 31.07.2024	SLR/ODOW	ODOW	ODOW
3.0		Withdrawn	SLR/ODOW	ODOW	ODOW
4.0	27.11.2024	Additional data October 2024	SLR/ODOW	ODOW	ODOW
5.0	03.02.2025	UUX-178a and b added	SLR/ODOW	ODOW	ODOW
6.0	25.02.2025	UUX-16a and UUX-16b added CROF/276/2.3,4 PROW updates	SLR/ODOW	ODOW	ODOW
7.0	04.04.2025	Additional data March 2025	SLR/ODOW	ODOW	ODOW

This document may only be used for the purpose for which it was commissioned and in accordance with the terms of engagement for that commission. Unauthorised use of this document in any form whatsoever is prohibited.



Legend

Order Limits

Ordinary Watercourse Crossing (WX)

Internal Drainage Board Asset Crossing (IDBX)

Local Road or Access Track Crossing (RTX)

Overhead Utilities Crossing (OUX)

Public Right of Way Crossing (PRX)

Main Road Crossing (RX)


Underground Utilities Crossing (UUX)

Sheet Extent

Source:
Contains Esri Community Maps Contributors, Esri UK, Esri, TomTom, Garmin, GeoTechnologies, Inc, METI/NASA, USGS, Esri UK, Esri, TomTom, Garmin, GeoTechnologies, Inc, METI/NASA, USGS.
Based upon the Ordnance Survey Map with the sanction of the controller of HM Stationery Office. Crown Copyright Reserved. © OS Licence No. 0100031673


Notes:	Status: Application issue
--------	------------------------------

Onshore Coordinate System
Datum: OSGB 1936
Spheroid: Airy 1830
Projection: British National Grid
Central Meridian: 2 W
Vertical Reference: Newlyn

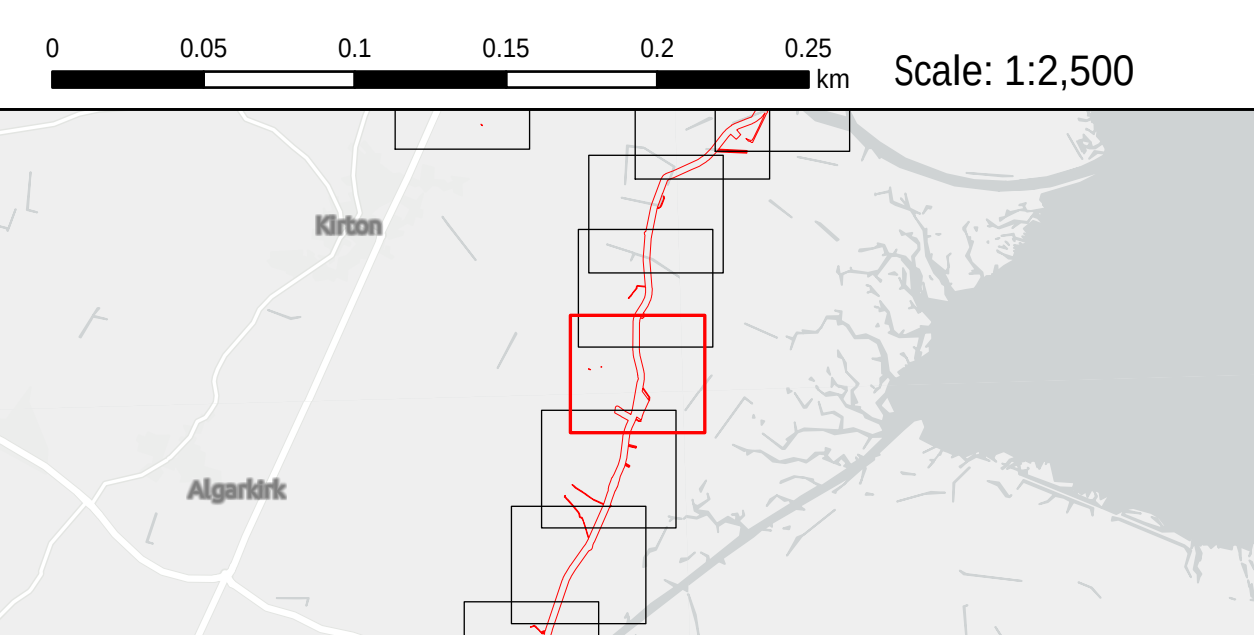

Outer Dowsing Offshore Wind
2.18 Onshore Crossing Plan
DCO Application

Drawing No: PP1-ODOW-DEV-CS-PLN-0028					
Drawing: 39 of 51			Page Size: A1		
Rev No:	Date	Description	Drawn	Checked	Approved
1.0	14.03.2024	DCO Application Issue	SLR/ODOW	ODOW	ODOW
2.0	30.08.2024	Response to Rule 17 Letter Dated 31.07.2024	SLR/ODOW	ODOW	ODOW
3.0		Withdrawn	SLR/ODOW	ODOW	ODOW
4.0	27.11.2024	Additional data October 2024	SLR/ODOW	ODOW	ODOW
5.0	03.02.2025	UUX-178a and b added	SLR/ODOW	ODOW	ODOW
6.0	25.02.2025	UUX-16a and UUX-16b added CROF/276/2,3,4 PROW updates	SLR/ODOW	ODOW	ODOW
7.0	04.04.2025	Additional data March 2025	SLR/ODOW	ODOW	ODOW
This document may only be used for the purpose for which it was commissioned and in accordance with the terms of engagement for that commission. Unauthorised use of this document in any form whatsoever is prohibited.					

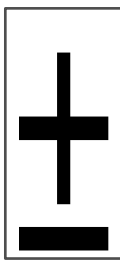



- Legend
- Order Limits
 - Environment Agency Flood Defence Crossing (FDX)
 - Ordinary Watercourse Crossing (WX)
 - Internal Drainage Board Asset Crossing (IDBX)
 - Local Road or Access Track Crossing (RTX)
 - Overhead Utilities Crossing (OUX)
 - Public Right of Way Crossing (PRX)
 - Main Road Crossing (RX)
 - Underground Utilities Crossing (UUX)
 - Sheet Extent

Source:
Contains Esri Community Maps Contributors, Esri UK, Esri, TomTom, Garmin, GeoTechnologies, Inc, METI/NASA, USGS, Esri UK, Esri, TomTom, Garmin, GeoTechnologies, Inc, METI/NASA, USGS.
Based upon the Ordnance Survey Map with the sanction of the controller of HM Stationery Office. Crown Copyright Reserved. © OS Licence No. 0100031673

Notes:

Status:
Application issue

Onshore Coordinate System
Datum: OSGB 1936
Spheroid: Airy 1830
Projection: British National Grid
Central Meridian: 2 W
Vertical Reference: Newlyn

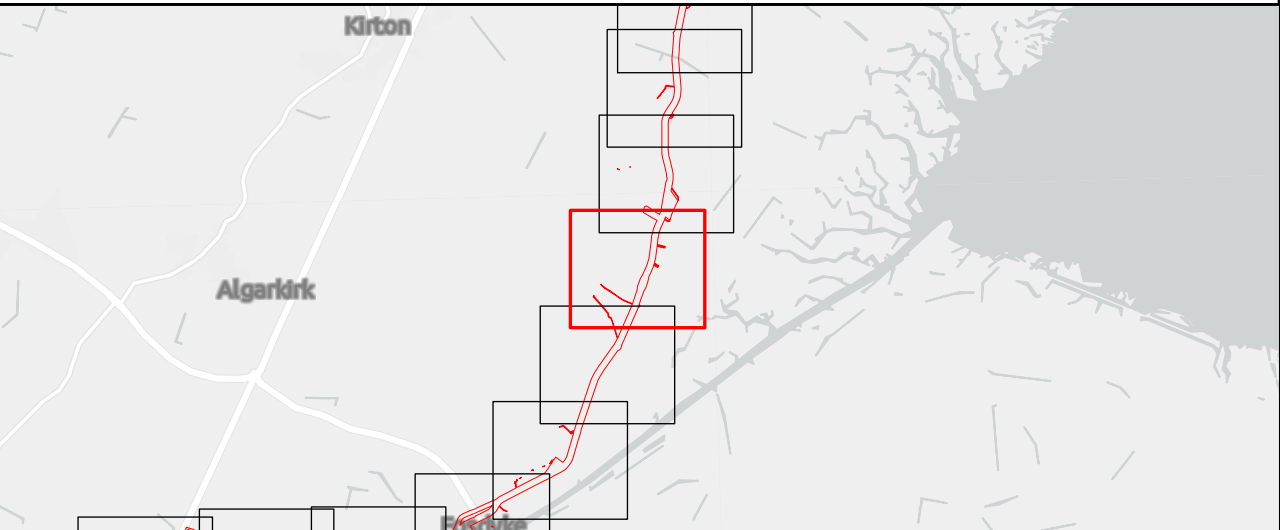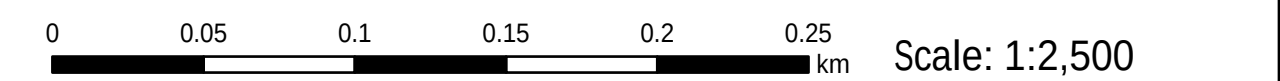


Outer Dowsing Offshore Wind 2.18 Onshore Crossing Plan DCO Application

Drawing No: PP1-ODOW-DEV-CS-PLN-0028

Drawing: 40 of 51				Page Size: A1		
Rev No:	Date	Description	Drawn	Checked	Approved	
1.0	14.03.2024	DCO Application Issue	SLR/ODOW	ODOW	ODOW	
2.0	30.08.2024	Response to Rule 17 Letter Dated 31.07.2024	SLR/ODOW	ODOW	ODOW	
3.0		Withdrawn	SLR/ODOW	ODOW	ODOW	
4.0	27.11.2024	Additional data October 2024	SLR/ODOW	ODOW	ODOW	
5.0	03.02.2025	UUX-178a and b added	SLR/ODOW	ODOW	ODOW	
6.0	25.02.2025	UUX-16a and UUX-16b added CROF/276/2.3.4 PROW updates	SLR/ODOW	ODOW	ODOW	
7.0	04.04.2025	Additional data March 2025	SLR/ODOW	ODOW	ODOW	

This document may only be used for the purpose for which it was commissioned and in accordance with the terms of engagement for that commission. Unauthorised use of this document in any form whatsoever is prohibited.

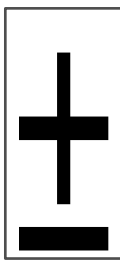

Legend



Order Limits

Ordinary Watercourse Crossing (WX)

Source:
Contains Esri Community Maps Contributors, Esri UK, Esri, TomTom, Garmin, GeoTechnologies, Inc, METI/NASA, USGS, Esri UK, Esri, TomTom, Garmin, GeoTechnologies, Inc, METI/NASA, USGS.
Based upon the Ordnance Survey Map with the sancton of the controller of HM Stat onery O f ce. Crown Copyright Reserved. © OS Licence No. 0100031673

Notes:	Status: Applicat on issue
--------	---------------------------------

Onshore Coordinate System
Datum: OSGB 1936
Spheroid: Airy 1830
Projection: British National Grid
Central Meridian: 2 W
Vert cal Reference: Newlyn

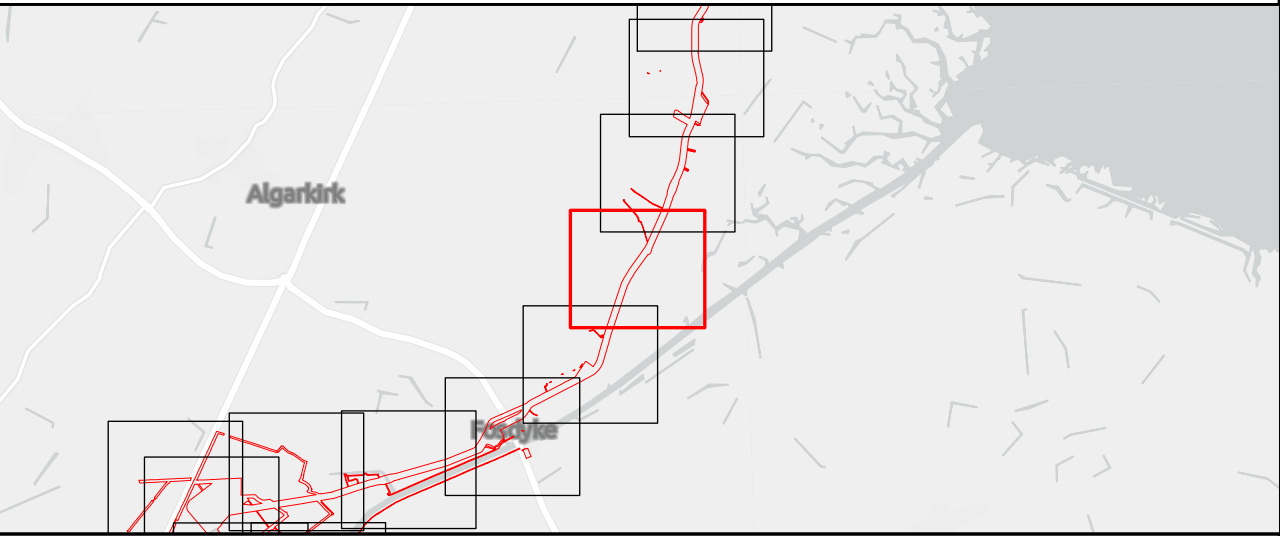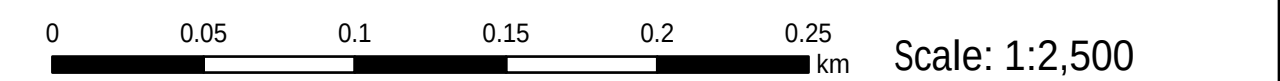


Outer Dowsing O f shore Wind 2.18 Onshore Crossing Plan DCO Applicat on

Drawing No: PP1-ODOW-DEV-CS-PLN-0028

Drawing: 41 of 51			Page Size: A1		
Rev No:	Date	Description	Drawn	Checked	Approved
1.0	14.03.2024	DCO Applicat on Issue	SLR/ODOW	ODOW	ODOW
2.0	30.08.2024	Response to Rule 17 Le t er Dated 31.07.2024	SLR/ODOW	ODOW	ODOW
3.0		Withdrawn	SLR/ODOW	ODOW	ODOW
4.0	27.11.2024	Addit onal data October 2024	SLR/ODOW	ODOW	ODOW
5.0	03.02.2025	UUX-178a and b added	SLR/ODOW	ODOW	ODOW
6.0	25.02.2025	UUX-16a and UUX-16b added CROF/276/2,3,4 PROW updates	SLR/ODOW	ODOW	ODOW
7.0	04.04.2025	Addit onal data March 2025	SLR/ODOW	ODOW	ODOW

This document may only be used for the purpose for which it was commissioned and in accordance with the terms of engagement for that commission. Unauthorised use of this document in any form whatsoever is prohibited.

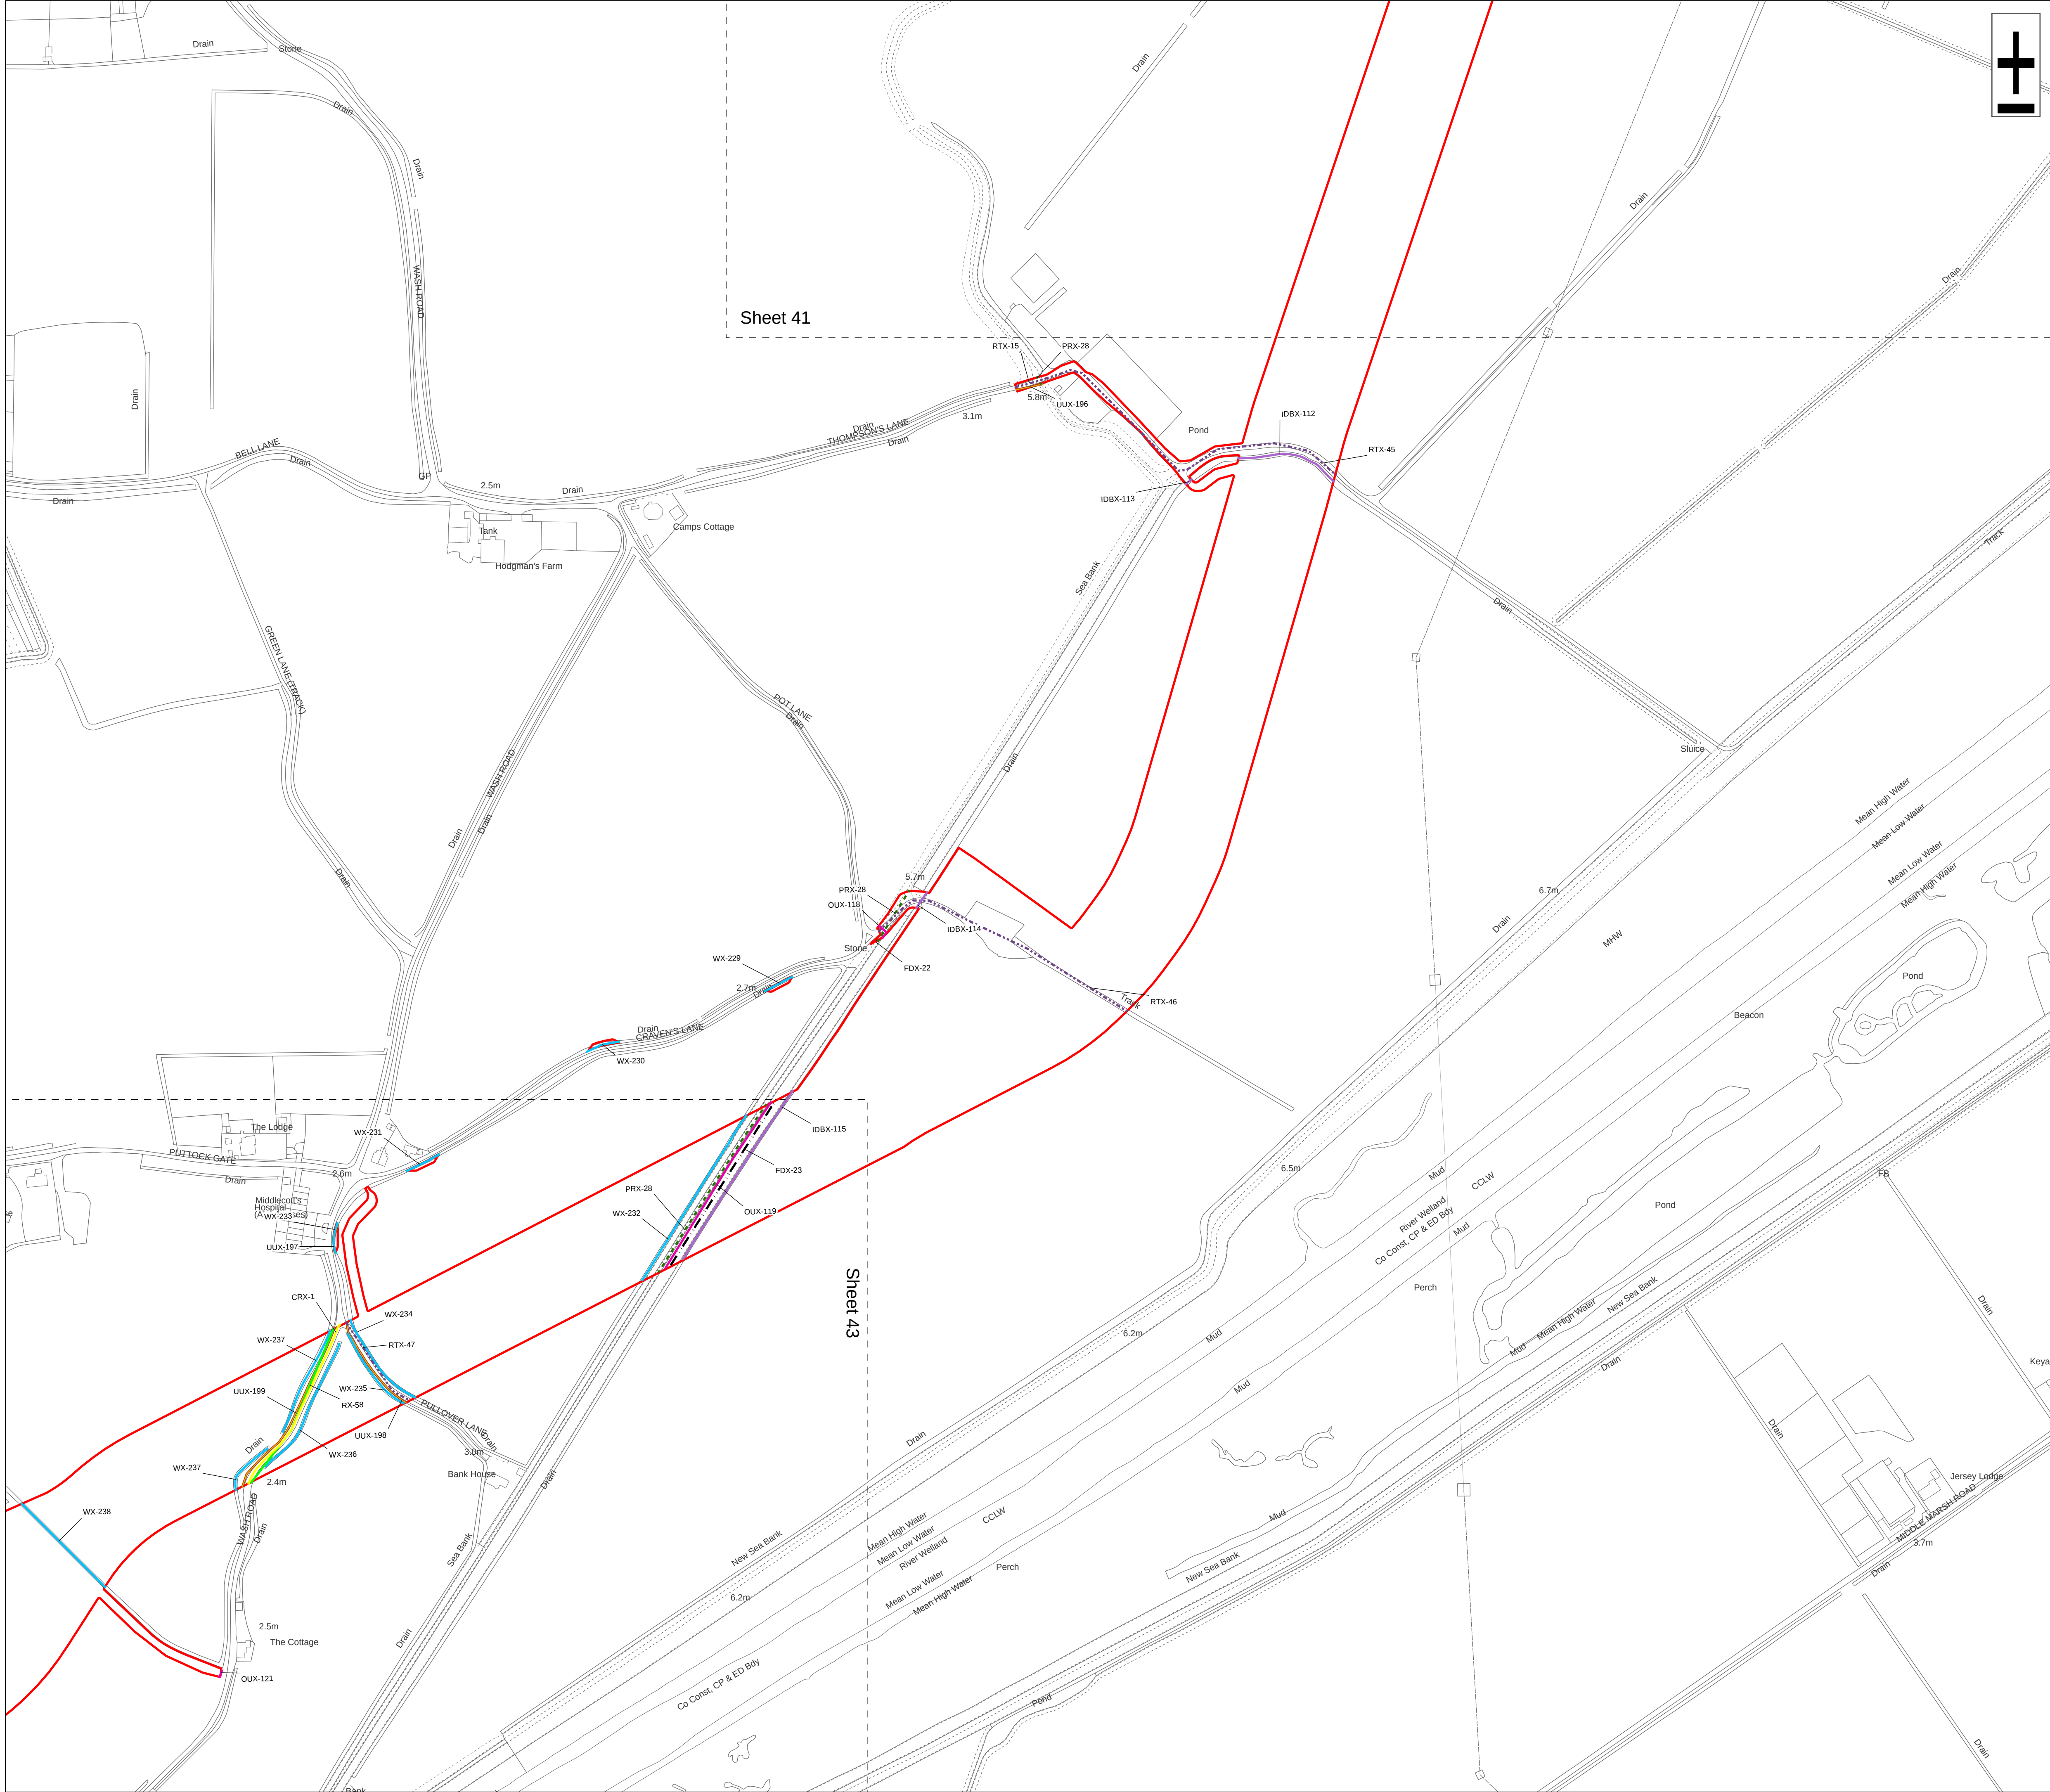

Legend

Order Limits

Environment Agency Flood Defence Crossing (FDX)

Ordinary Watercourse Crossing (WX)

Internal Drainage Board Asset Crossing (IDBX)

Local Road or Access Track Crossing (RTX)

Overhead Utilities Crossing (OUX)

Public Right of Way Crossing (PRX)

Main Road Crossing (RX)

Sustrans Cycle Route Crossing (CRX)

Underground Utilities Crossing (UUX)



Sheet Extent

Source:
Contains Esri Community Maps Contributors, Esri UK, Esri, TomTom, Garmin, GeoTechnologies, Inc, METI/NASA, USGS, Esri UK, Esri, TomTom, Garmin, GeoTechnologies, Inc, METI/NASA, USGS.
Based upon the Ordnance Survey Map with the sanction of the controller of HM Stationery Office. Crown Copyright Reserved. © OS Licence No. 0100031673

Notes:


Status:
Application issue

Onshore Coordinate System
Datum: OSGB 1936
Spheroid: Airy 1830
Projection: British National Grid
Central Meridian: 2 W
Vertical Reference: Newlyn

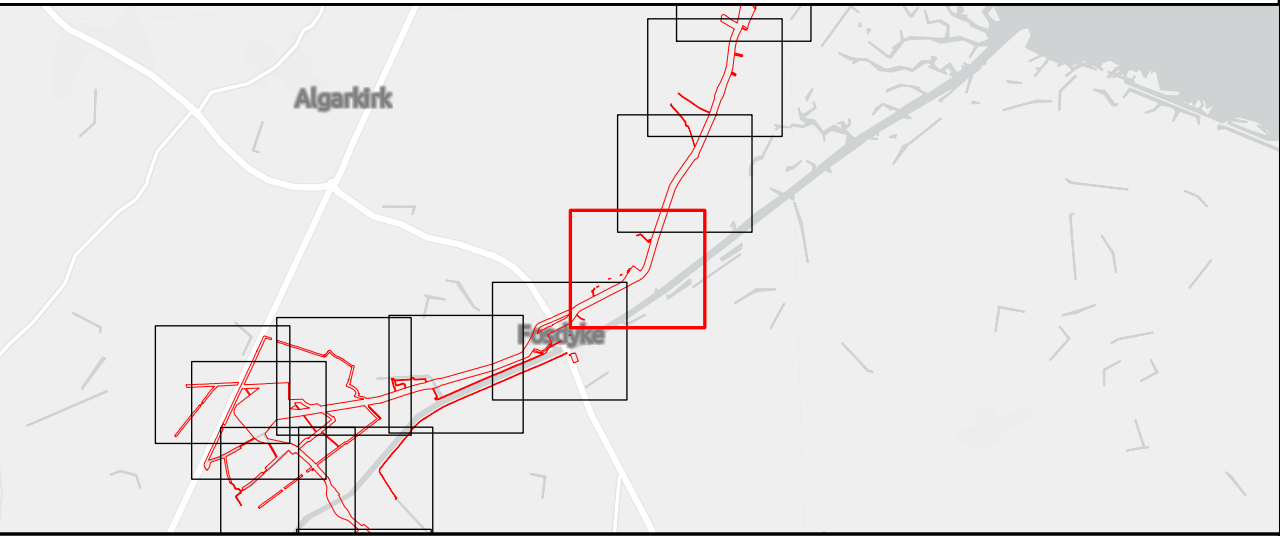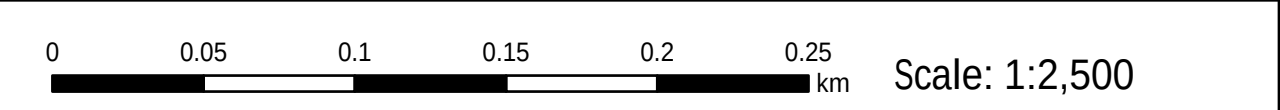

Outer Dowsing Offshore Wind 2.18 Onshore Crossing Plan DCO Application

Drawing No: PP1-ODOW-DEV-CS-PLN-0028					
Drawing: 42 of 51			Page Size: A1		
Rev No:	Date	Description	Drawn	Checked	Approved
1.0	14.03.2024	DCO Application Issue	SLR/ODOW	ODOW	ODOW
2.0	30.08.2024	Response to Rule 17 Letter Dated 31.07.2024	SLR/ODOW	ODOW	ODOW
3.0		Withdrawn	SLR/ODOW	ODOW	ODOW
4.0	27.11.2024	Additional data October 2024	SLR/ODOW	ODOW	ODOW
5.0	03.02.2025	UUX-178a and b added	SLR/ODOW	ODOW	ODOW
6.0	25.02.2025	UUX-16a and UUX-16b added CROF/276/2.3,4 PROW updates	SLR/ODOW	ODOW	ODOW
7.0	04.04.2025	Additional data March 2025	SLR/ODOW	ODOW	ODOW
This document may only be used for the purpose for which it was commissioned and in accordance with the terms of engagement for that commission. Unauthorised use of this document in any form whatsoever is prohibited.					

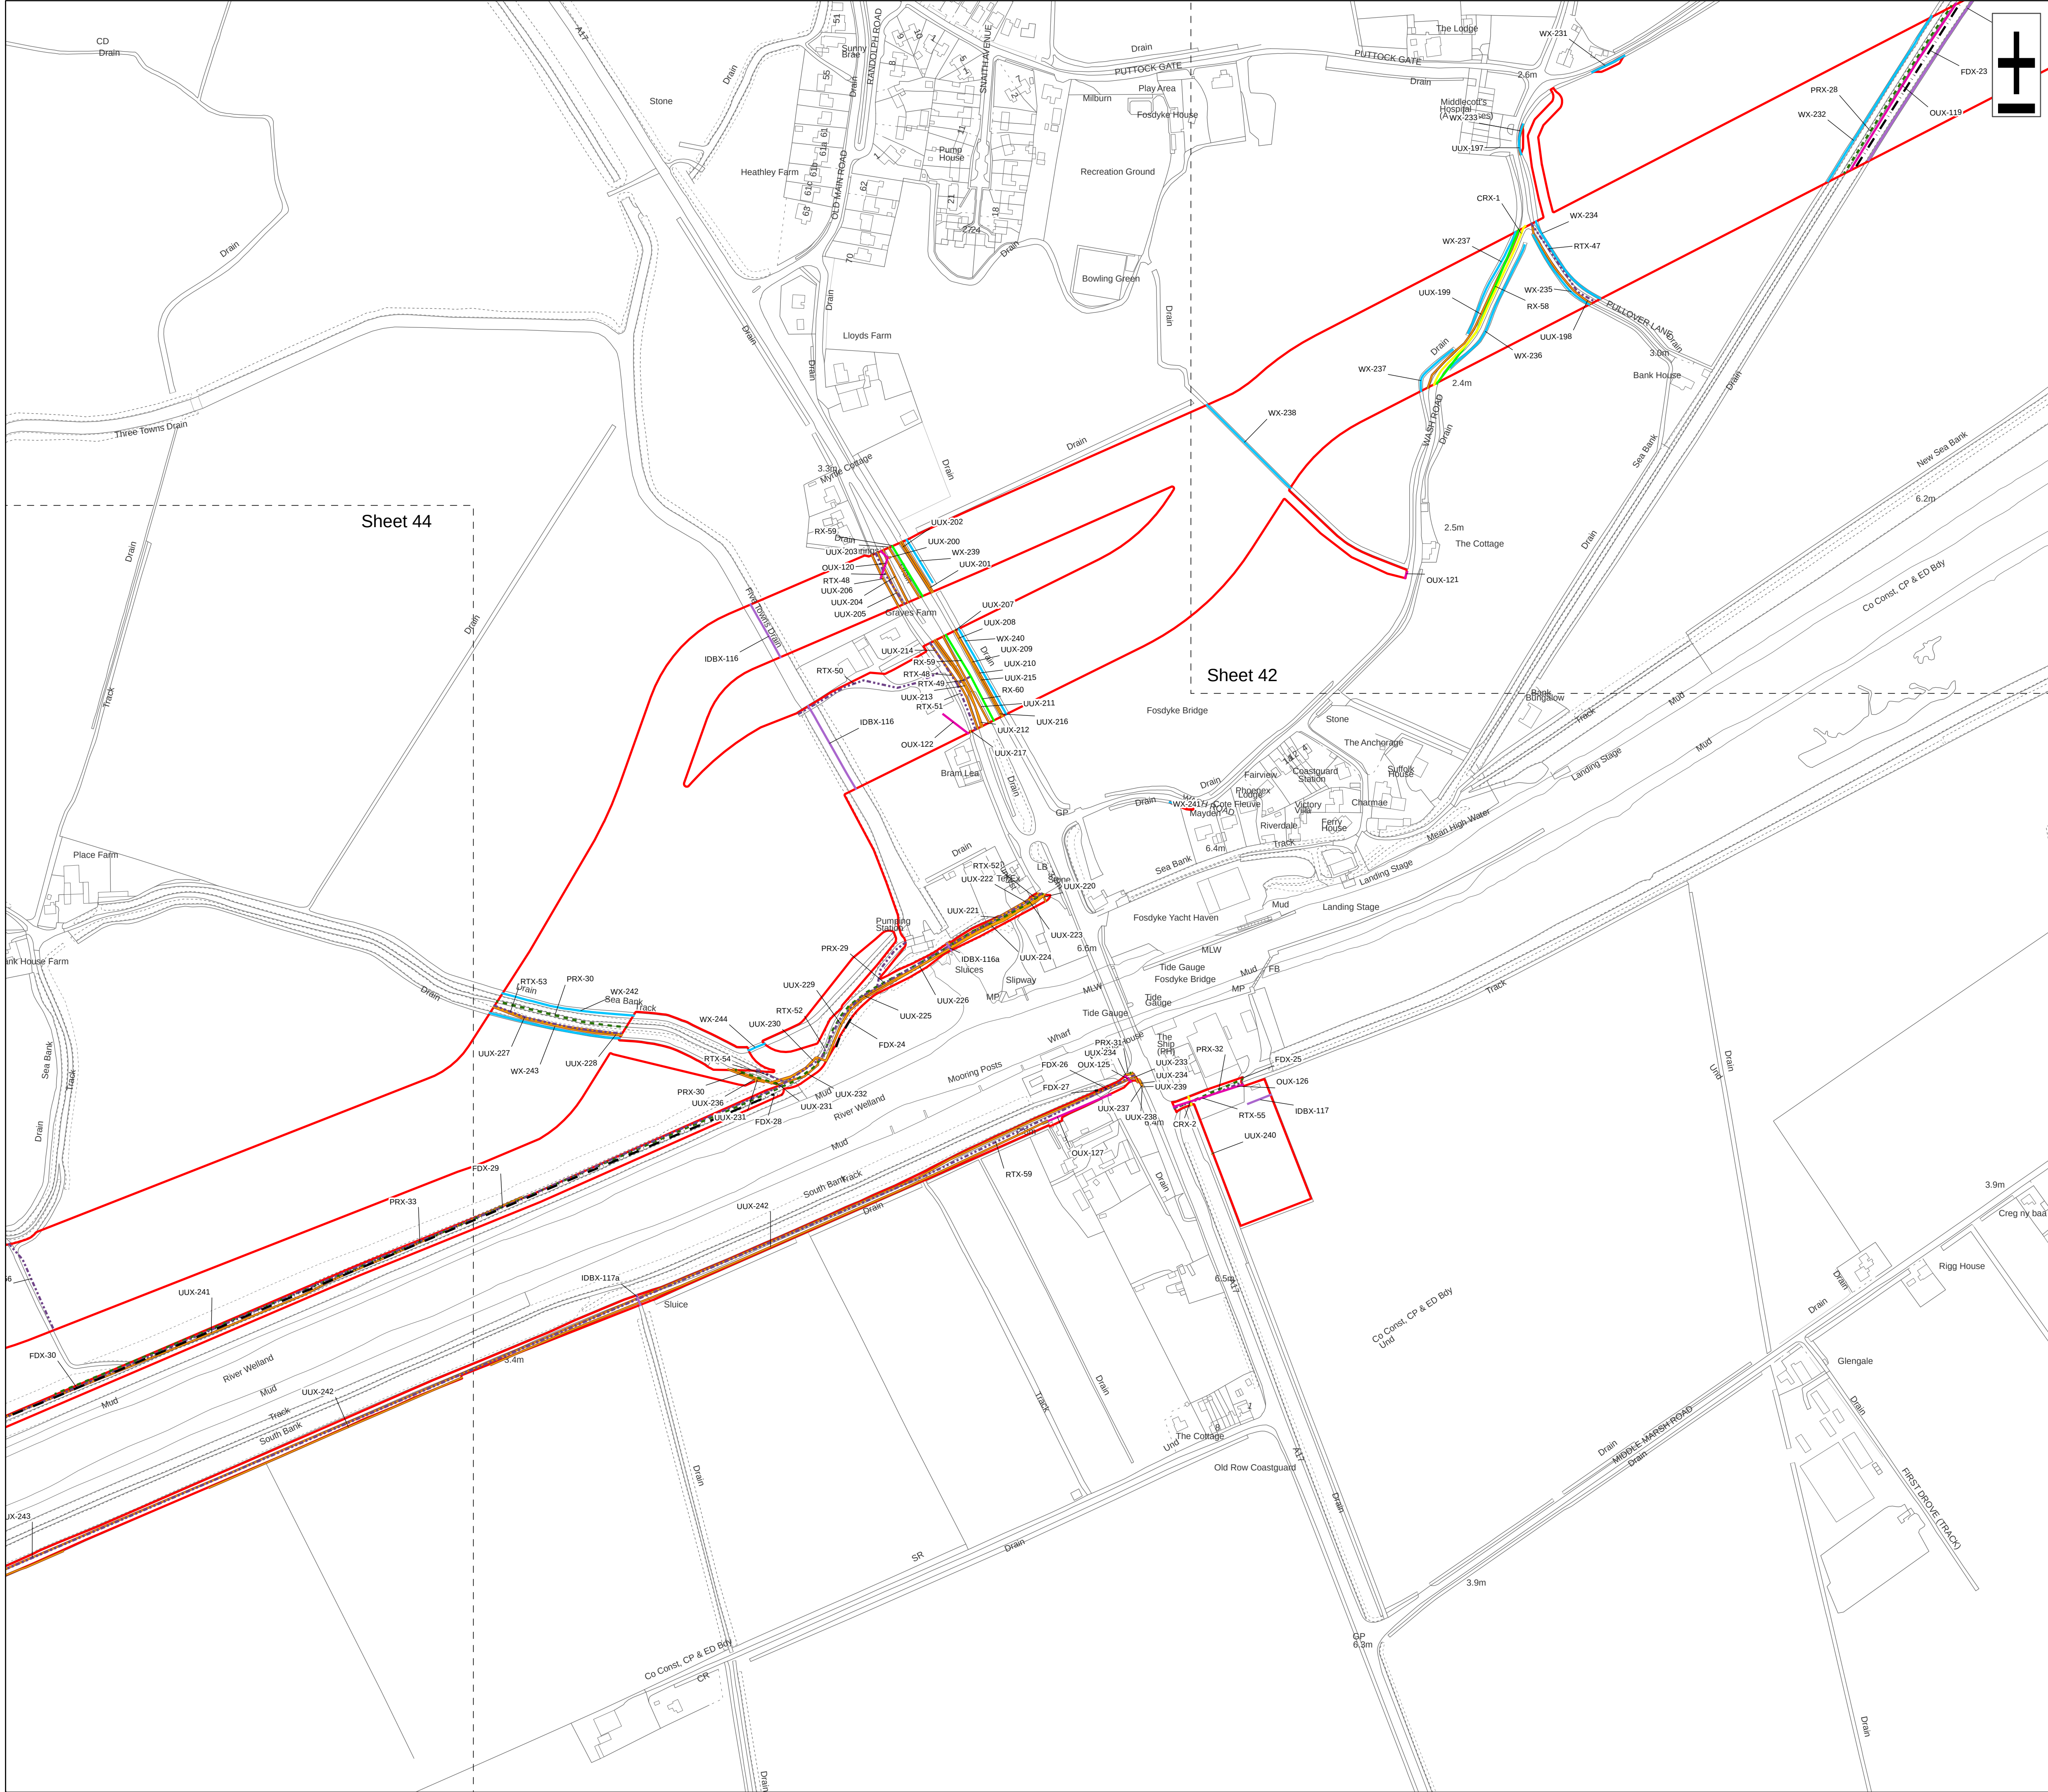

Legend

Order Limits

Environment Agency Flood Defence Crossing (FDX)

Ordinary Watercourse Crossing (WX)

Internal Drainage Board Asset Crossing (IDBX)

Local Road or Access Track Crossing (RTX)

Overhead Utilities Crossing (OUX)

Public Right of Way Crossing (PRX)

Main Road Crossing (RX)

Sustrans Cycle Route Crossing (CRX)



Underground Utilities Crossing (UUX)

Sheet Extent

Source:
Contains Esri Community Maps Contributors, Esri UK, Esri, TomTom, Garmin, GeoTechnologies, Inc, METI/NASA, USGS, Esri UK, Esri, TomTom, Garmin, GeoTechnologies, Inc, METI/NASA, USGS.
Based upon the Ordnance Survey Map with the sanction of the controller of HM Stationery Office. Crown Copyright Reserved. © OS Licence No. 0100031673

Notes:	Status: Application issue
--------	------------------------------

Onshore Coordinate System
Datum: OSGB 1936
Spheroid: Airy 1830
Projection: British National Grid
Central Meridian: 2 W
Vertical Reference: Newlyn

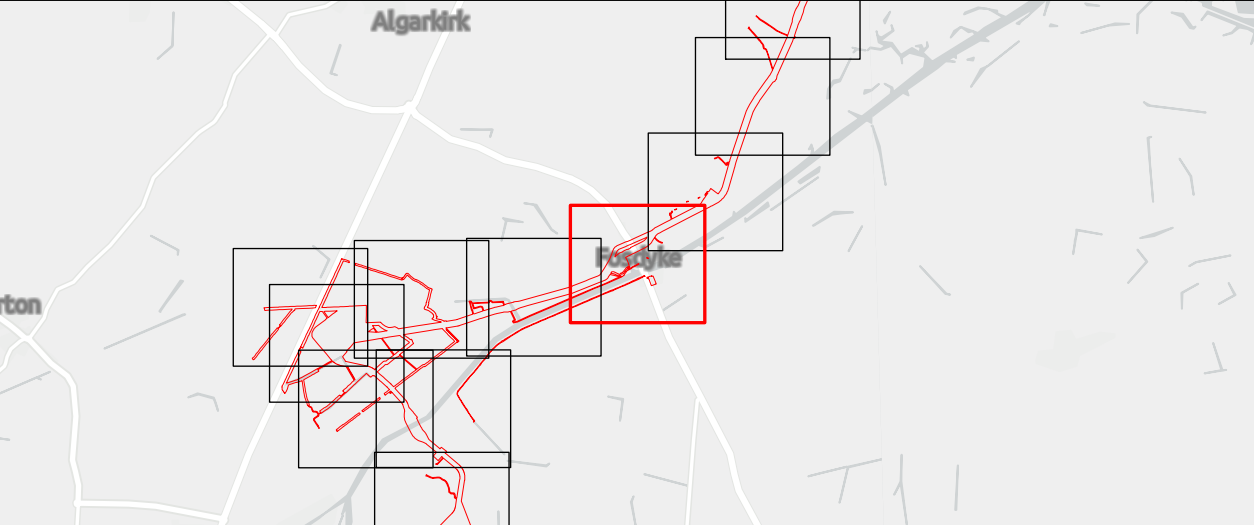
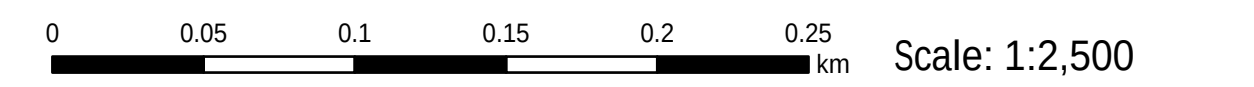


Outer Dowsing Offshore Wind 2.18 Onshore Crossing Plan DCO Application

Drawing No: PP1-ODOW-DEV-CS-PLN-0028

Drawing: 43 of 51			Page Size: A1		
Rev No:	Date	Description	Drawn	Checked	Approved
1.0	14.03.2024	DCO Application Issue	SLR/ODOW	ODOW	ODOW
2.0	30.08.2024	Response to Rule 17 Letter Dated 31.07.2024	SLR/ODOW	ODOW	ODOW
3.0		Withdrawn	SLR/ODOW	ODOW	ODOW
4.0	27.11.2024	Additional data October 2024	SLR/ODOW	ODOW	ODOW
5.0	03.02.2025	UUX-178a and b added	SLR/ODOW	ODOW	ODOW
6.0	25.02.2025	UUX-16a and UUX-16b added CROF/276/2,3,4 PROW updates	SLR/ODOW	ODOW	ODOW
7.0	04.04.2025	Additional data March 2025	SLR/ODOW	ODOW	ODOW

This document may only be used for the purpose for which it was commissioned and in accordance with the terms of engagement for that commission. Unauthorised use of this document in any form whatsoever is prohibited.

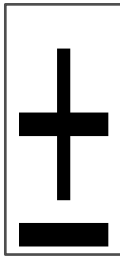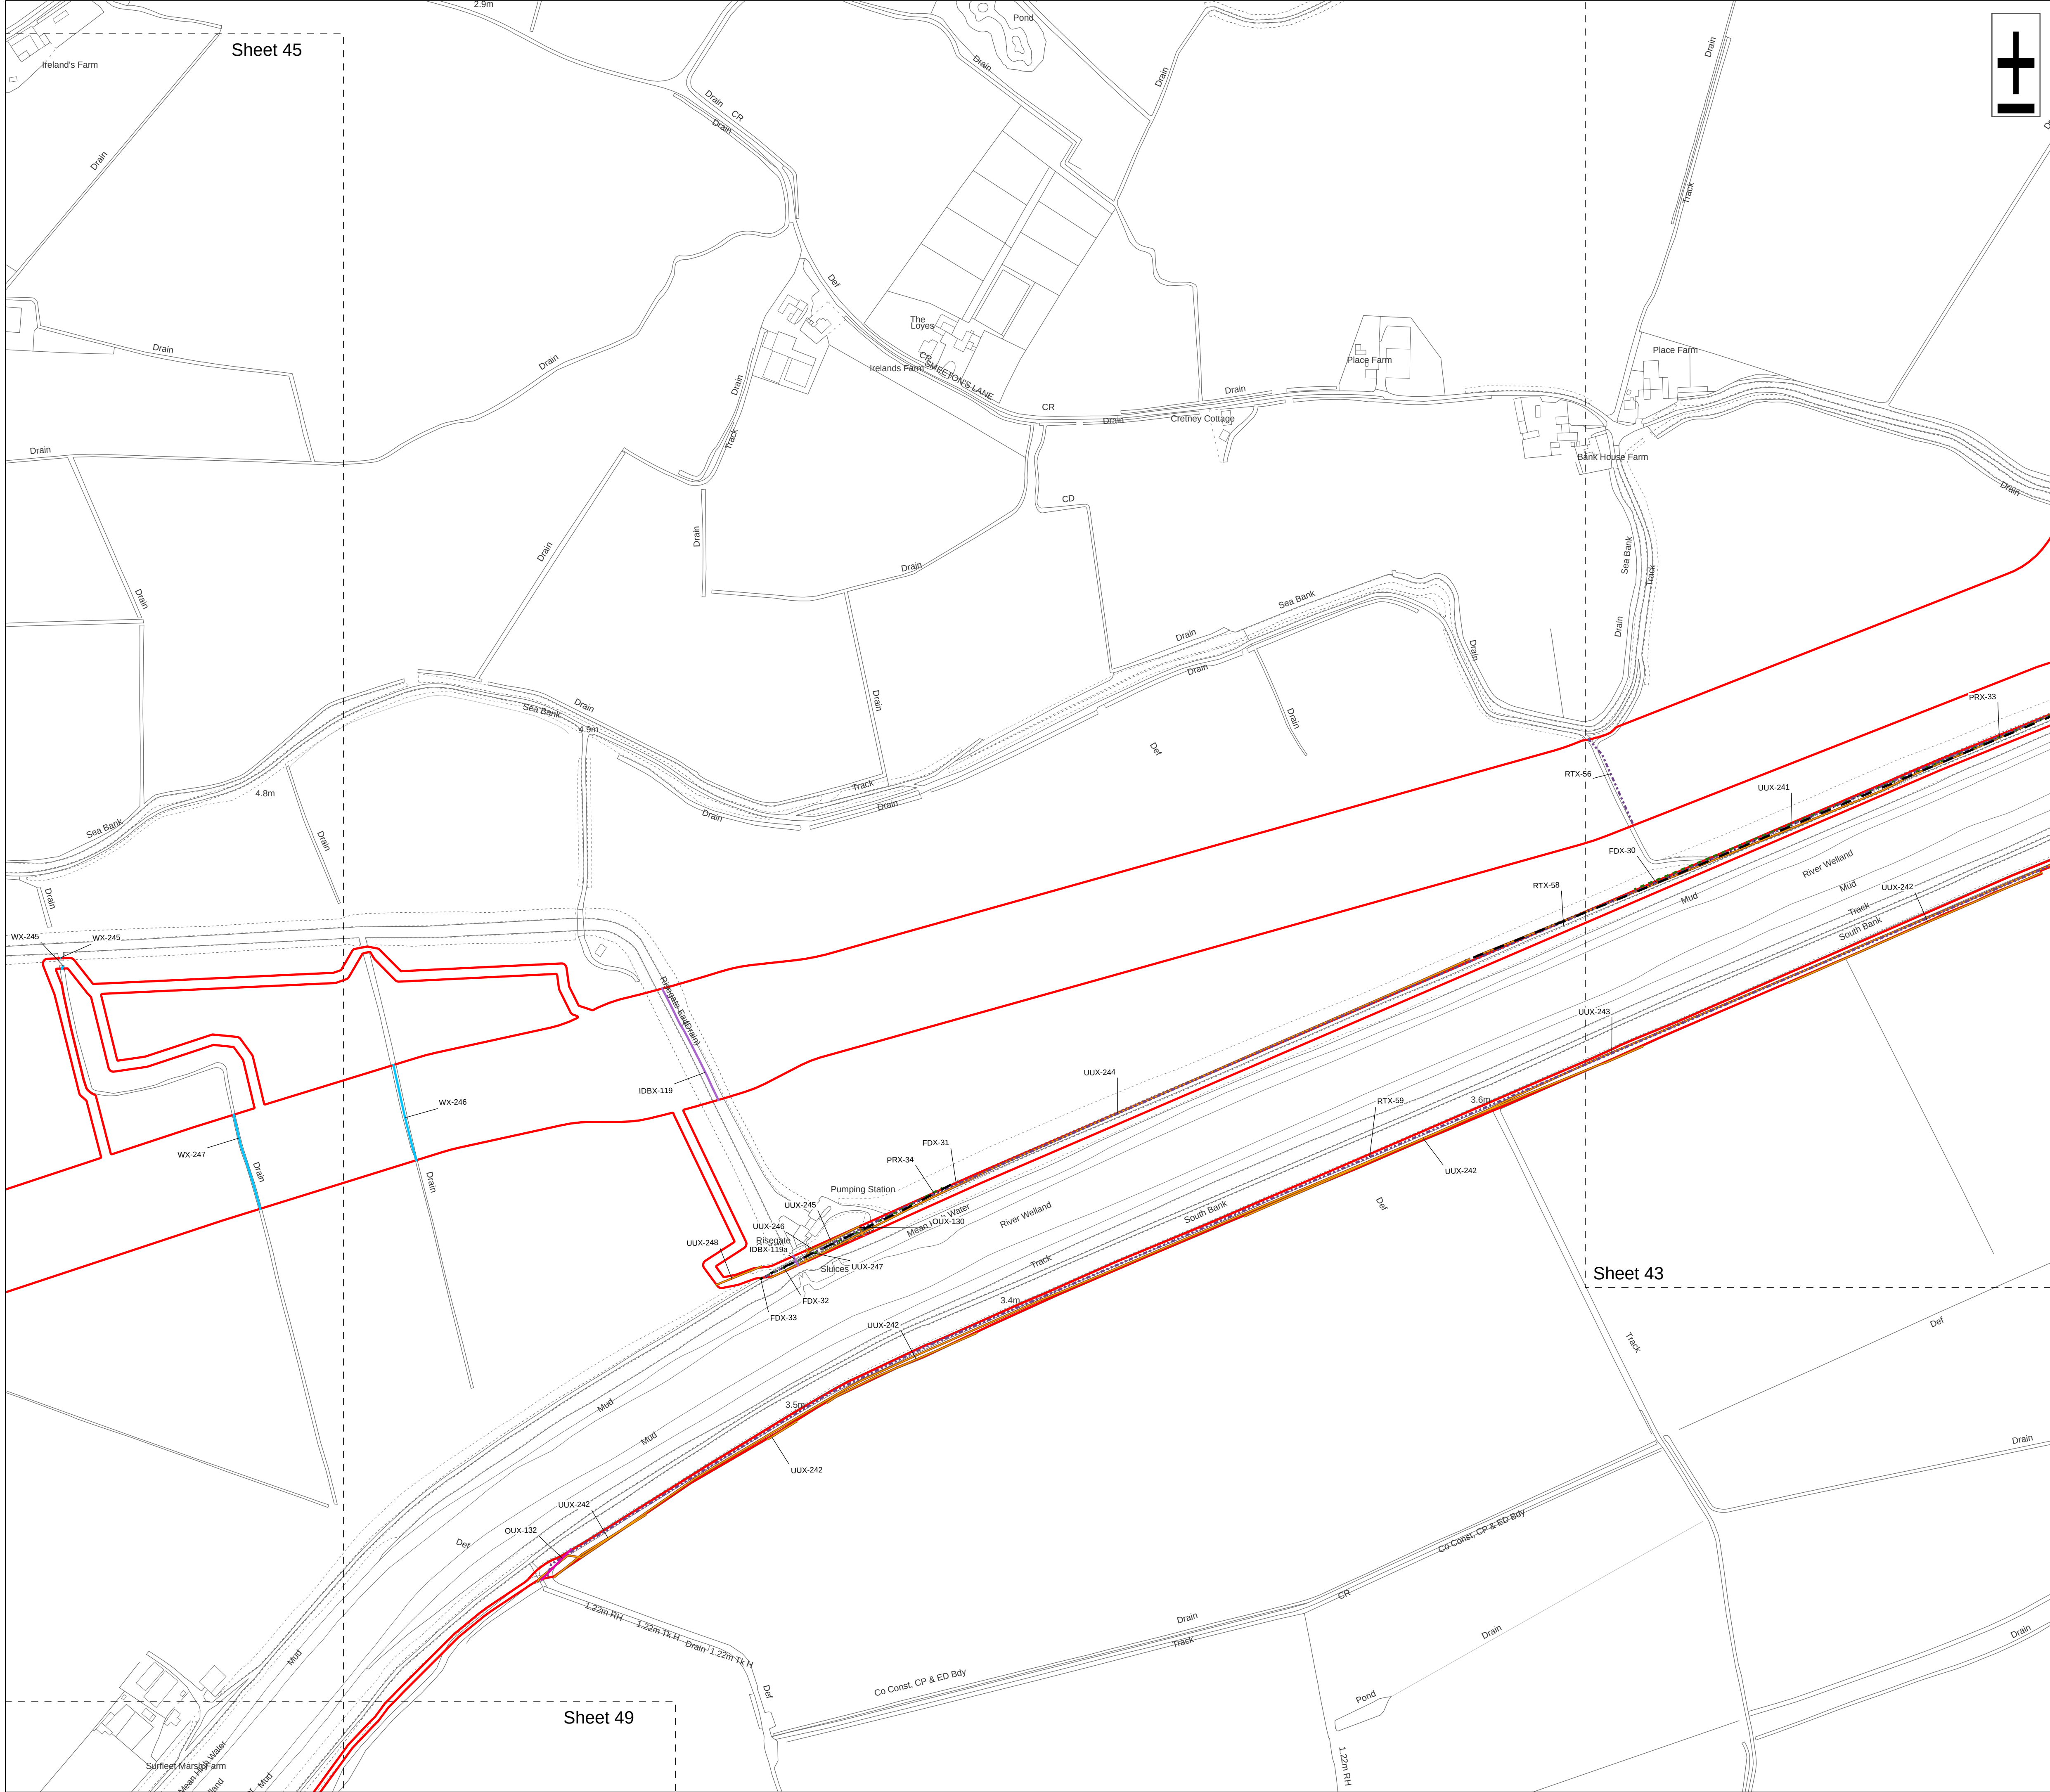

Legend

Order Limits

Environment Agency Flood Defence Crossing (FDX)

Ordinary Watercourse Crossing (WX)

Internal Drainage Board Asset Crossing (IDBX)

Local Road or Access Track Crossing (RTX)

Overhead Utilities Crossing (OUX)

Public Right of Way Crossing (PRX)

Underground Utilities Crossing (UUX)



Sheet Extent

Source:
Contains Esri Community Maps Contributors, Esri UK, Esri, TomTom, Garmin, GeoTechnologies, Inc, METI/NASA, USGS, Esri UK, Esri, TomTom, Garmin, GeoTechnologies, Inc, METI/NASA, USGS.
Based upon the Ordnance Survey Map with the sanction of the controller of HM Stationery Office. Crown Copyright Reserved. © OS Licence No. 0100031673

Notes:

Status:
Application issue


Onshore Coordinate System
Datum: OSGB 1936
Spheroid: Airy 1830
Projection: British National Grid
Central Meridian: 2 W
Vertical Reference: Newlyn

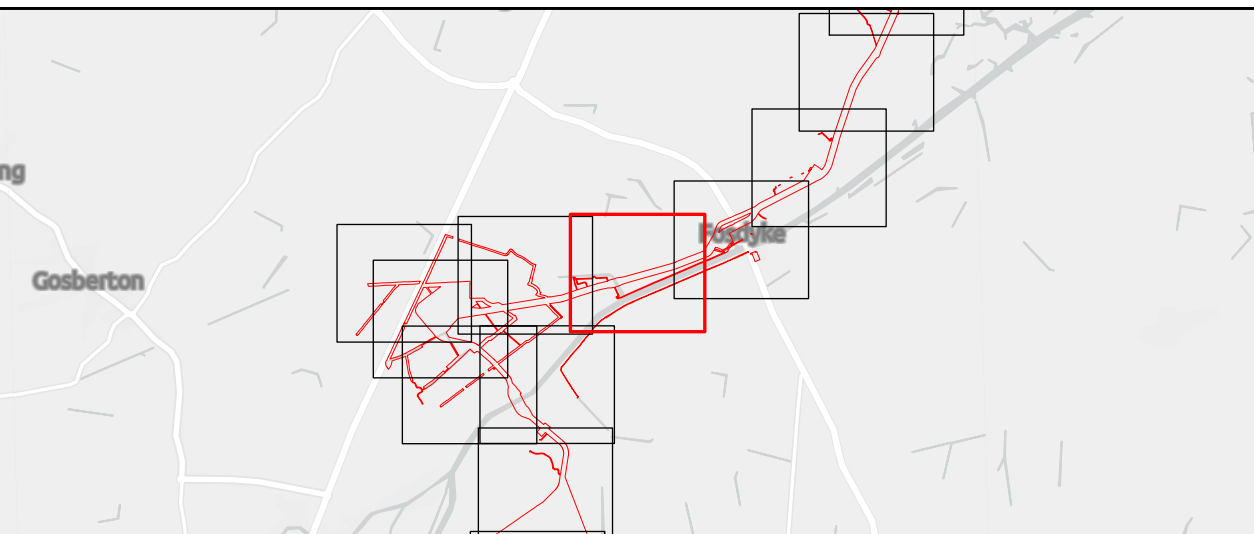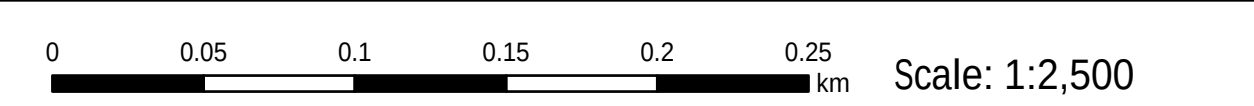

Outer Dowsing Offshore Wind 2.18 Onshore Crossing Plan DCO Application

Drawing No: PP1-ODOW-DEV-CS-PLN-0028				Drawing: 44 of 51			Page Size: A1		
Rev No:	Date	Description	Drawn	Checked	Approved	Rev No:	Date	Description	Drawn
1.0	14.03.2024	DCO Application Issue	SLR/ODOW	ODOW	ODOW	2.0	30.08.2024	Response to Rule 17 Letter Dated 31.07.2024	SLR/ODOW
2.0	30.08.2024	Response to Rule 17 Letter Dated 31.07.2024	SLR/ODOW	ODOW	ODOW	3.0		Withdrawn	SLR/ODOW
3.0		Withdrawn	SLR/ODOW	ODOW	ODOW	4.0	27.11.2024	Additional data October 2024	SLR/ODOW
4.0	27.11.2024	Additional data October 2024	SLR/ODOW	ODOW	ODOW	5.0	03.02.2025	UUX-178a and b added	SLR/ODOW
5.0	03.02.2025	UUX-178a and b added	SLR/ODOW	ODOW	ODOW	6.0	25.02.2025	UUX-16a and UUX-16b added CROF/276/2,3,4 PROW updates	SLR/ODOW
6.0	25.02.2025	UUX-16a and UUX-16b added CROF/276/2,3,4 PROW updates	SLR/ODOW	ODOW	ODOW	7.0	04.04.2025	Additional data March 2025	SLR/ODOW
7.0	04.04.2025	Additional data March 2025	SLR/ODOW	ODOW	ODOW				

This document may only be used for the purpose for which it was commissioned and in accordance with the terms of engagement for that commission. Unauthorised use of this document in any form whatsoever is prohibited.

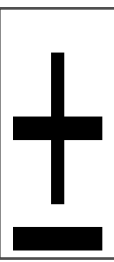



- Legend
- Order Limits
-
- Ordinary Watercourse Crossing (WX)

Source:
Contains Esri Community Maps Contributors, Esri UK, Esri, TomTom, Garmin, GeoTechnologies, Inc, METI/NASA, USGS, Esri UK, Esri, TomTom, Garmin, GeoTechnologies, Inc, METI/NASA, USGS.
Based upon the Ordnance Survey Map with the sanction of the controller of HM Stationery Office. Crown Copyright Reserved. © OS Licence No. 0100031673

Notes:

Status:
Application issue


Onshore Coordinate System
Datum: OSGB 1936
Spheroid: Airy 1830
Projection: British National Grid
Central Meridian: 2 W
Vertical Reference: Newlyn

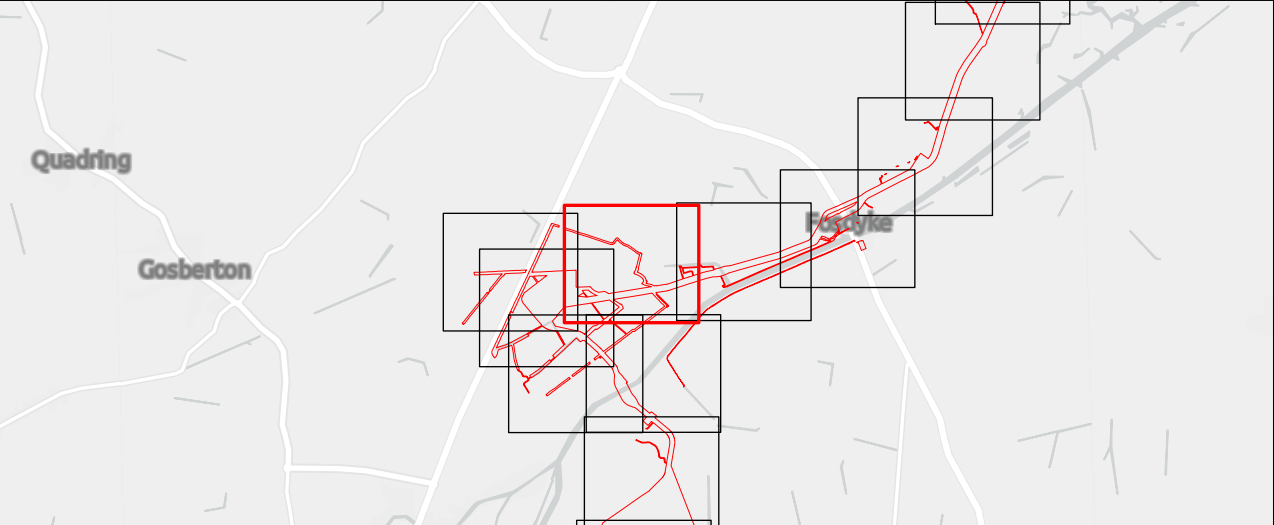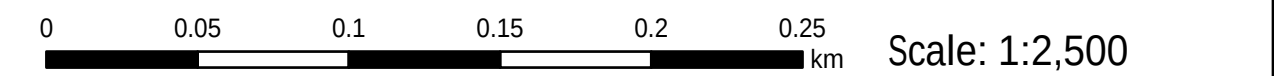

Outer Dowsing Offshore Wind
2.18 Onshore Crossing Plan
DCO Application

Drawing No: PP1-ODOW-DEV-CS-PLN-0028					
Drawing: 45 of 51			Page Size: A1		
Rev No:	Date	Description	Drawn	Checked	Approved
1.0	14.03.2024	DCO Application Issue	SLR/ODOW	ODOW	ODOW
2.0	30.08.2024	Response to Rule 17 Letter Dated 31.07.2024	SLR/ODOW	ODOW	ODOW
3.0		Withdrawn	SLR/ODOW	ODOW	ODOW
4.0	27.11.2024	Additional data October 2024	SLR/ODOW	ODOW	ODOW
5.0	03.02.2025	UUX-178a and b added	SLR/ODOW	ODOW	ODOW
6.0	25.02.2025	UUX-16a and UUX-16b added CROF/276/2,3,4 PROW updates	SLR/ODOW	ODOW	ODOW
7.0	04.04.2025	Additional data March 2025	SLR/ODOW	ODOW	ODOW



This document may only be used for the purpose for which it was commissioned and in accordance with the terms of engagement for that commission. Unauthorised use of this document in any form whatsoever is prohibited.

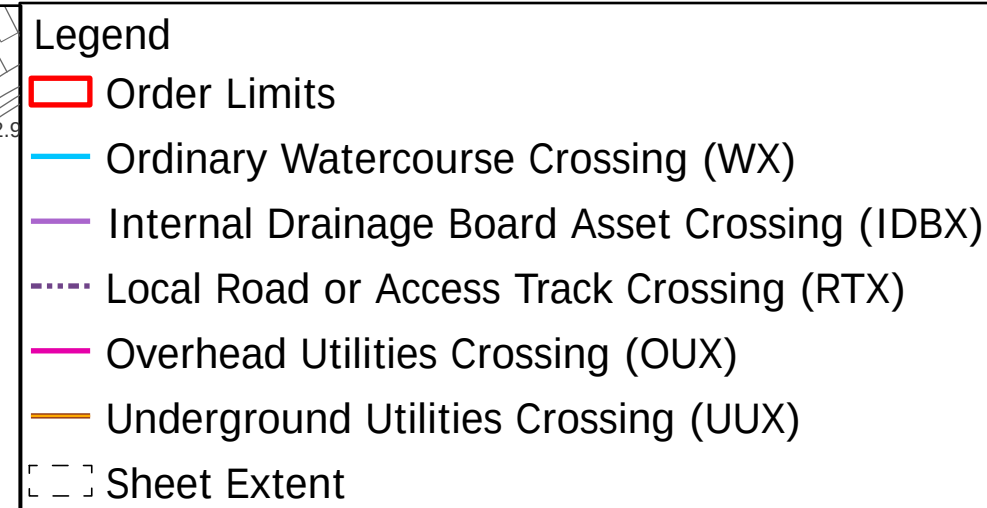

Source:
Contains Esri Community Maps Contributors, Esri UK, Esri, TomTom,
Garmin, GeoTechnologies, Inc, METI/NASA, USGS, Esri UK, Esri,
TomTom, Garmin, GeoTechnologies, Inc, METI/NASA, USGS.
Based upon the Ordnance Survey Map with the sanction of the
controller of HM Stationery Office. Crown Copyright Reserved. © OS
Licence No. 0100031673

Notes:	Status: Application issue
--------	---------------------------------

Onshore Coordinate System
Datum: OSGB 1936
Spheroid: Airy 1830
Projection: British National Grid
Central Meridian: 2 W
Vertical Reference: Newlyn

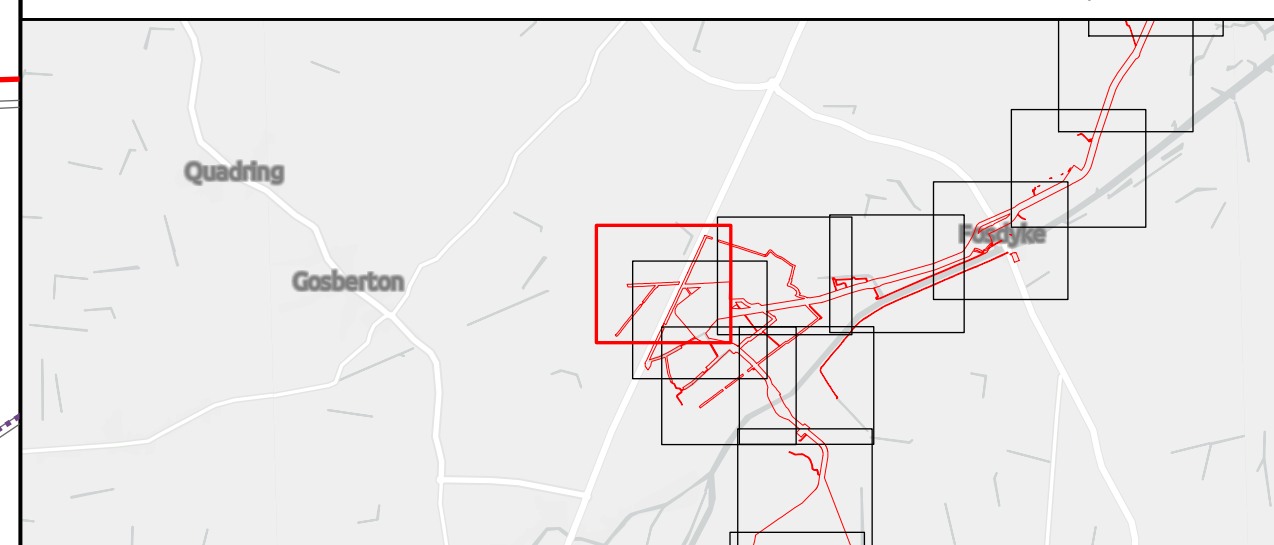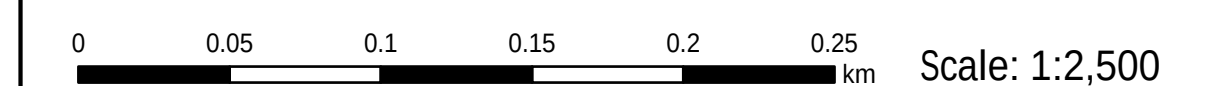



Outer Dowsing Of shore Wind 2.18 Onshore Crossing Plan DCO Applica tion

Drawing No: PP1-ODOW-DEV-CS-PLN-0028

Drawing: 46 of 51			Page Size: A1		
Rev No:	Date	Description	Drawn	Checked	Approved
1.0	14.03.2024	DCO Application Issue	SLR/ODOW	ODOW	ODOW
2.0	30.08.2024	Response to Rule 17 Letter Dated 31.07.2024	SLR/ODOW	ODOW	ODOW
3.0		Withdrawn	SLR/ODOW	ODOW	ODOW
4.0	27.11.2024	Additional data October 2024	SLR/ODOW	ODOW	ODOW
5.0	03.02.2025	UUX-178a and b added	SLR/ODOW	ODOW	ODOW
6.0	25.02.2025	UUX-16a and UUX-16b added CROF/276/2,3,4 PROW updates	SLR/ODOW	ODOW	ODOW
7.0	04.04.2025	Additional data March 2025	SLR/ODOW	ODOW	ODOW

This document may only be used for the purpose for which it was commissioned and in accordance with the terms of engagement for that commission. Unauthorised use of this document in any form whatsoever is prohibited.

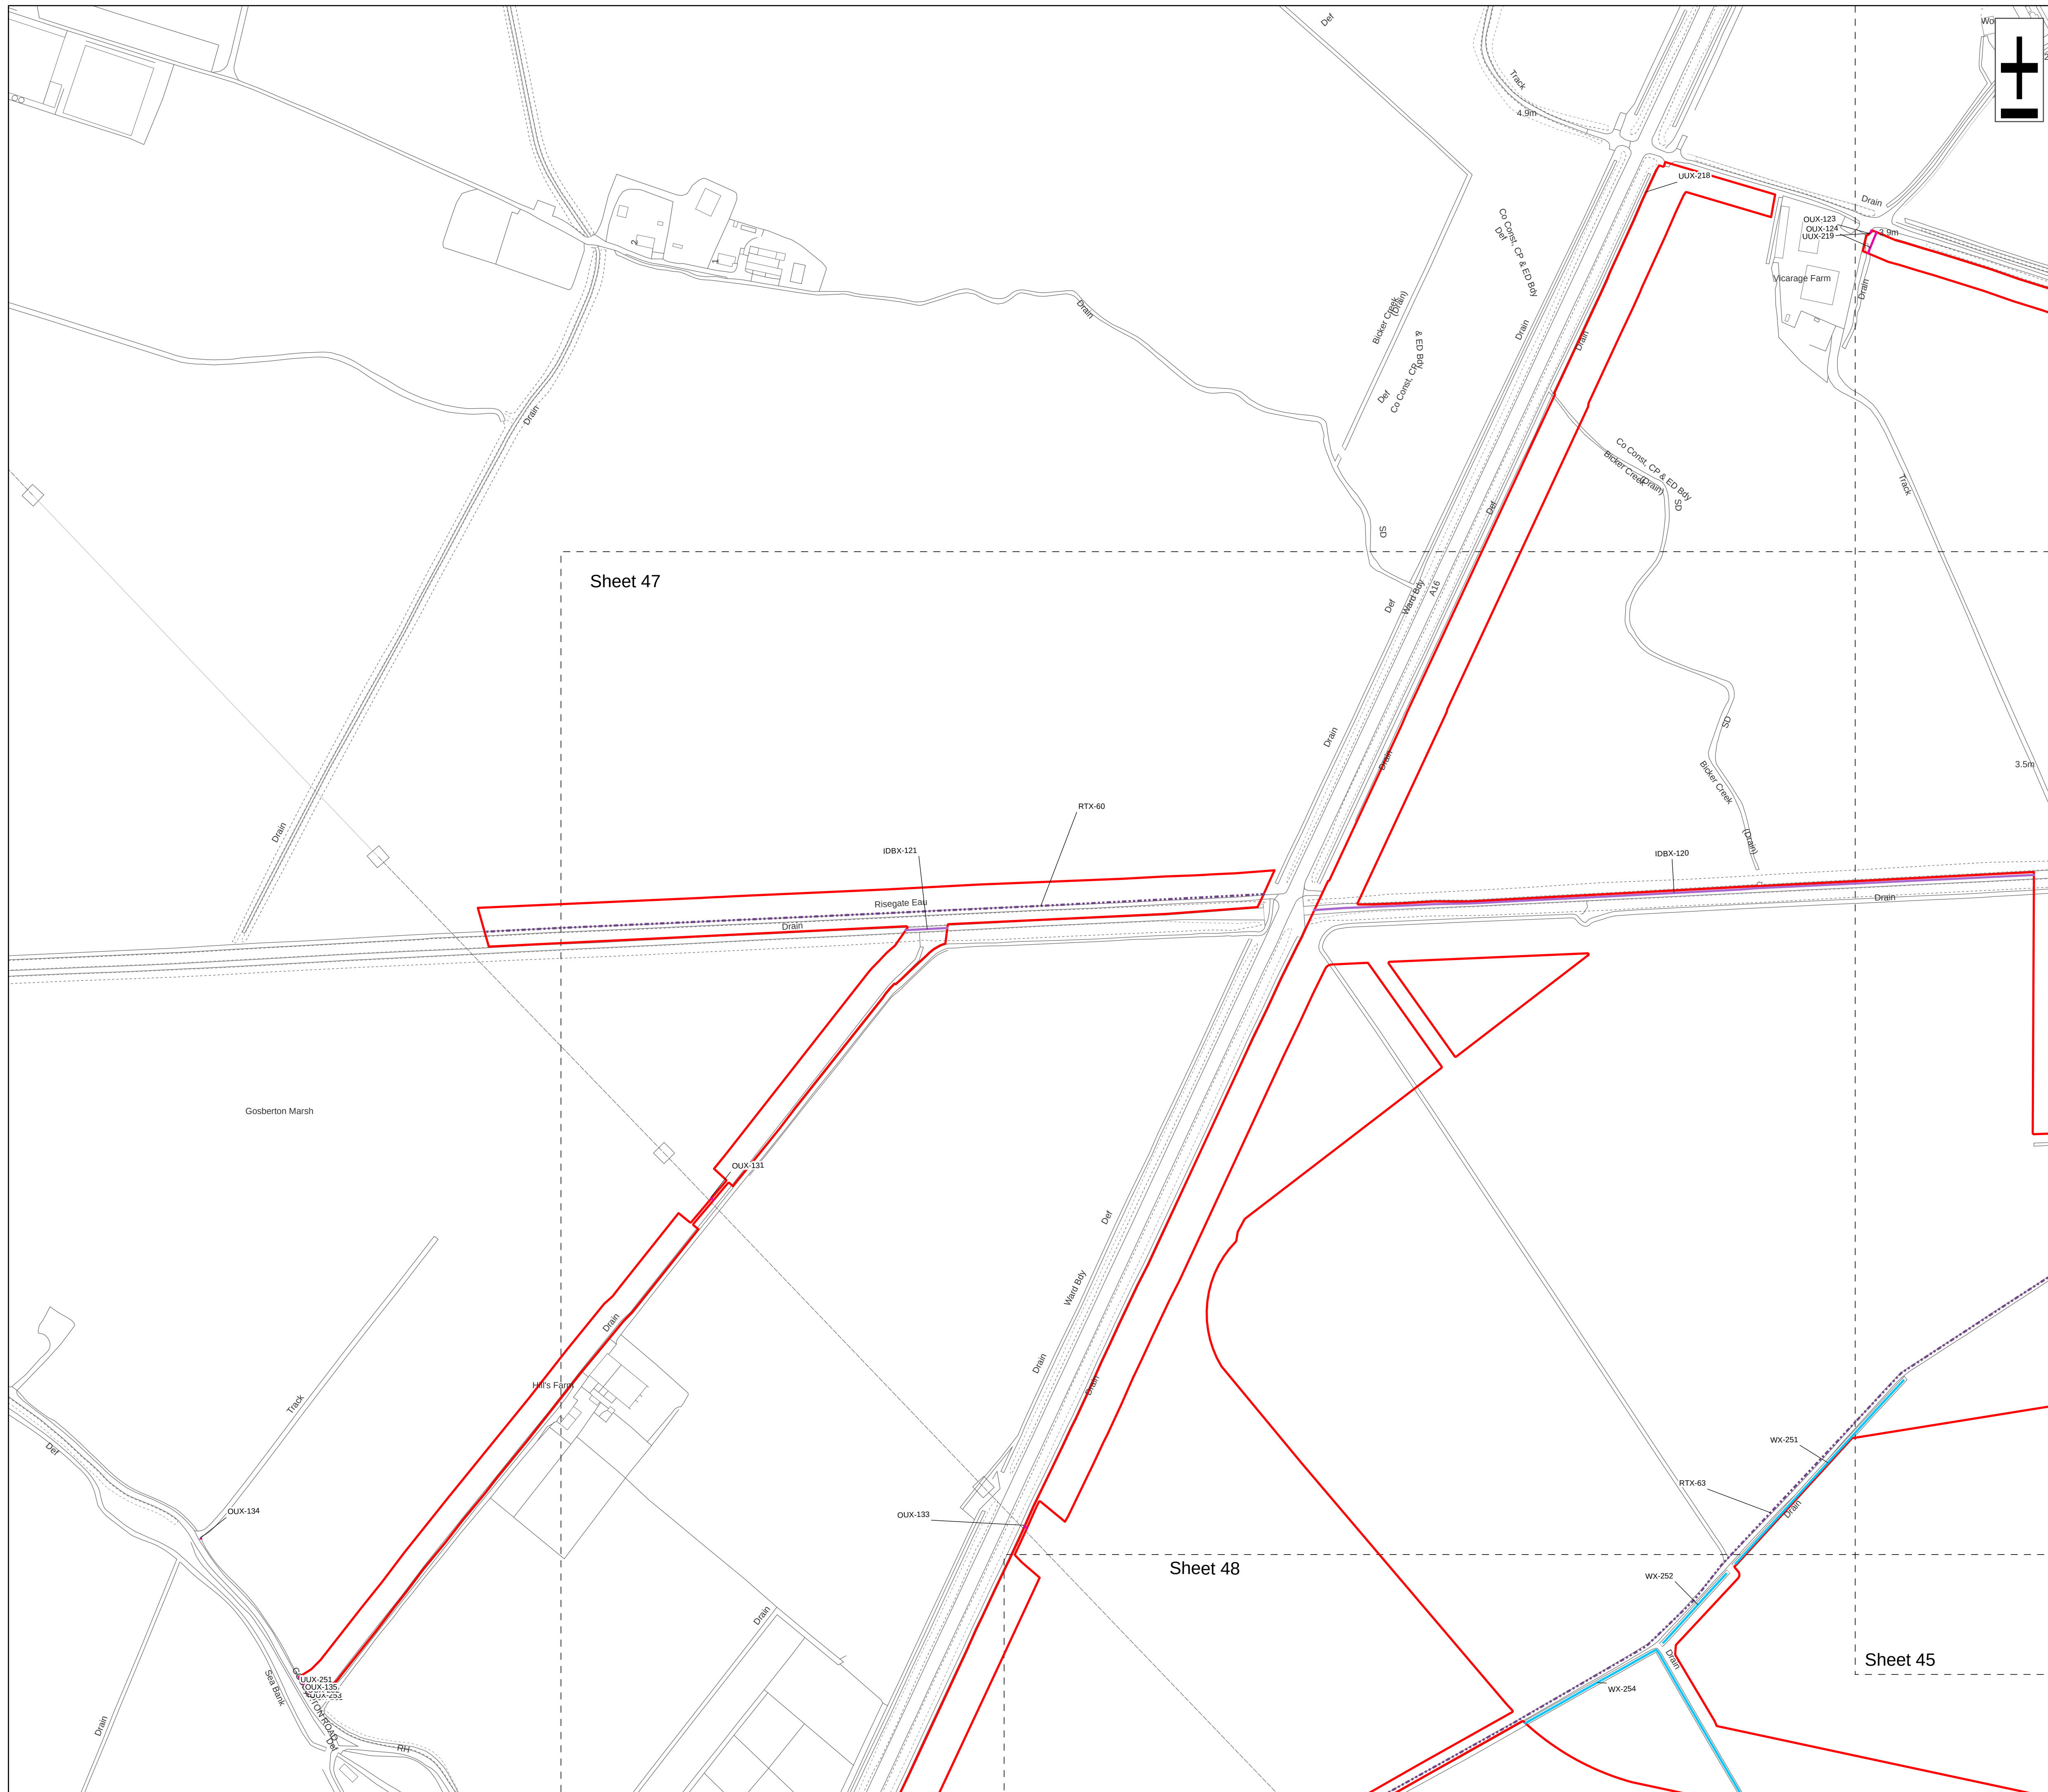

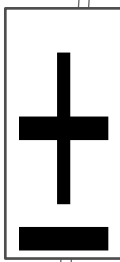



- Legend
- Order Limits
-
- Ordinary Watercourse Crossing (WX)

Source:
Contains Esri Community Maps Contributors, Esri UK, Esri, TomTom, Garmin, GeoTechnologies, Inc, METI/NASA, USGS, Esri UK, Esri, TomTom, Garmin, GeoTechnologies, Inc, METI/NASA, USGS.
Based upon the Ordnance Survey Map with the sanction of the controller of HM Stationery Office. Crown Copyright Reserved. © OS Licence No. 0100031673

Notes:

Status:
Application issue

Onshore Coordinate System
Datum: OSGB 1936
Spheroid: Airy 1830
Projection: British National Grid
Central Meridian: 2 W
Vertical Reference: Newlyn

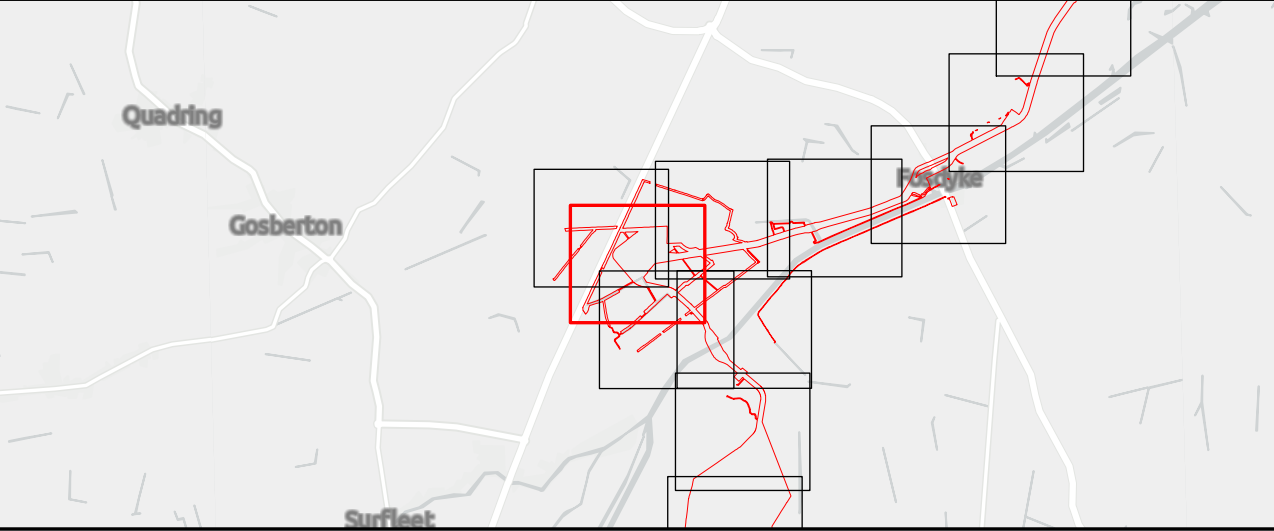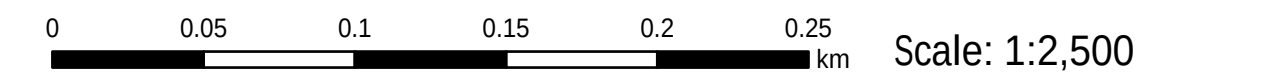


Outer Dowsing Offshore Wind
2.18 Onshore Crossing Plan
DCO Application

Drawing No: PP1-ODOW-DEV-CS-PLN-0028

Drawing: 47 of 51				Page Size: A1		
Rev No:	Date	Description	Drawn	Checked	Approved	
1.0	14.03.2024	DCO Application Issue	SLR/ODOW	ODOW	ODOW	
2.0	30.08.2024	Response to Rule 17 Letter Dated 31.07.2024	SLR/ODOW	ODOW	ODOW	
3.0		Withdrawn	SLR/ODOW	ODOW	ODOW	
4.0	27.11.2024	Additional data October 2024	SLR/ODOW	ODOW	ODOW	
5.0	03.02.2025	UUX-178a and b added	SLR/ODOW	ODOW	ODOW	
6.0	25.02.2025	UUX-16a and UUX-16b added CROF/276/2.3,4 PROW updates	SLR/ODOW	ODOW	ODOW	
7.0	04.04.2025	Additional data March 2025	SLR/ODOW	ODOW	ODOW	

This document may only be used for the purpose for which it was commissioned and in accordance with the terms of engagement for that commission. Unauthorised use of this document in any form whatsoever is prohibited.

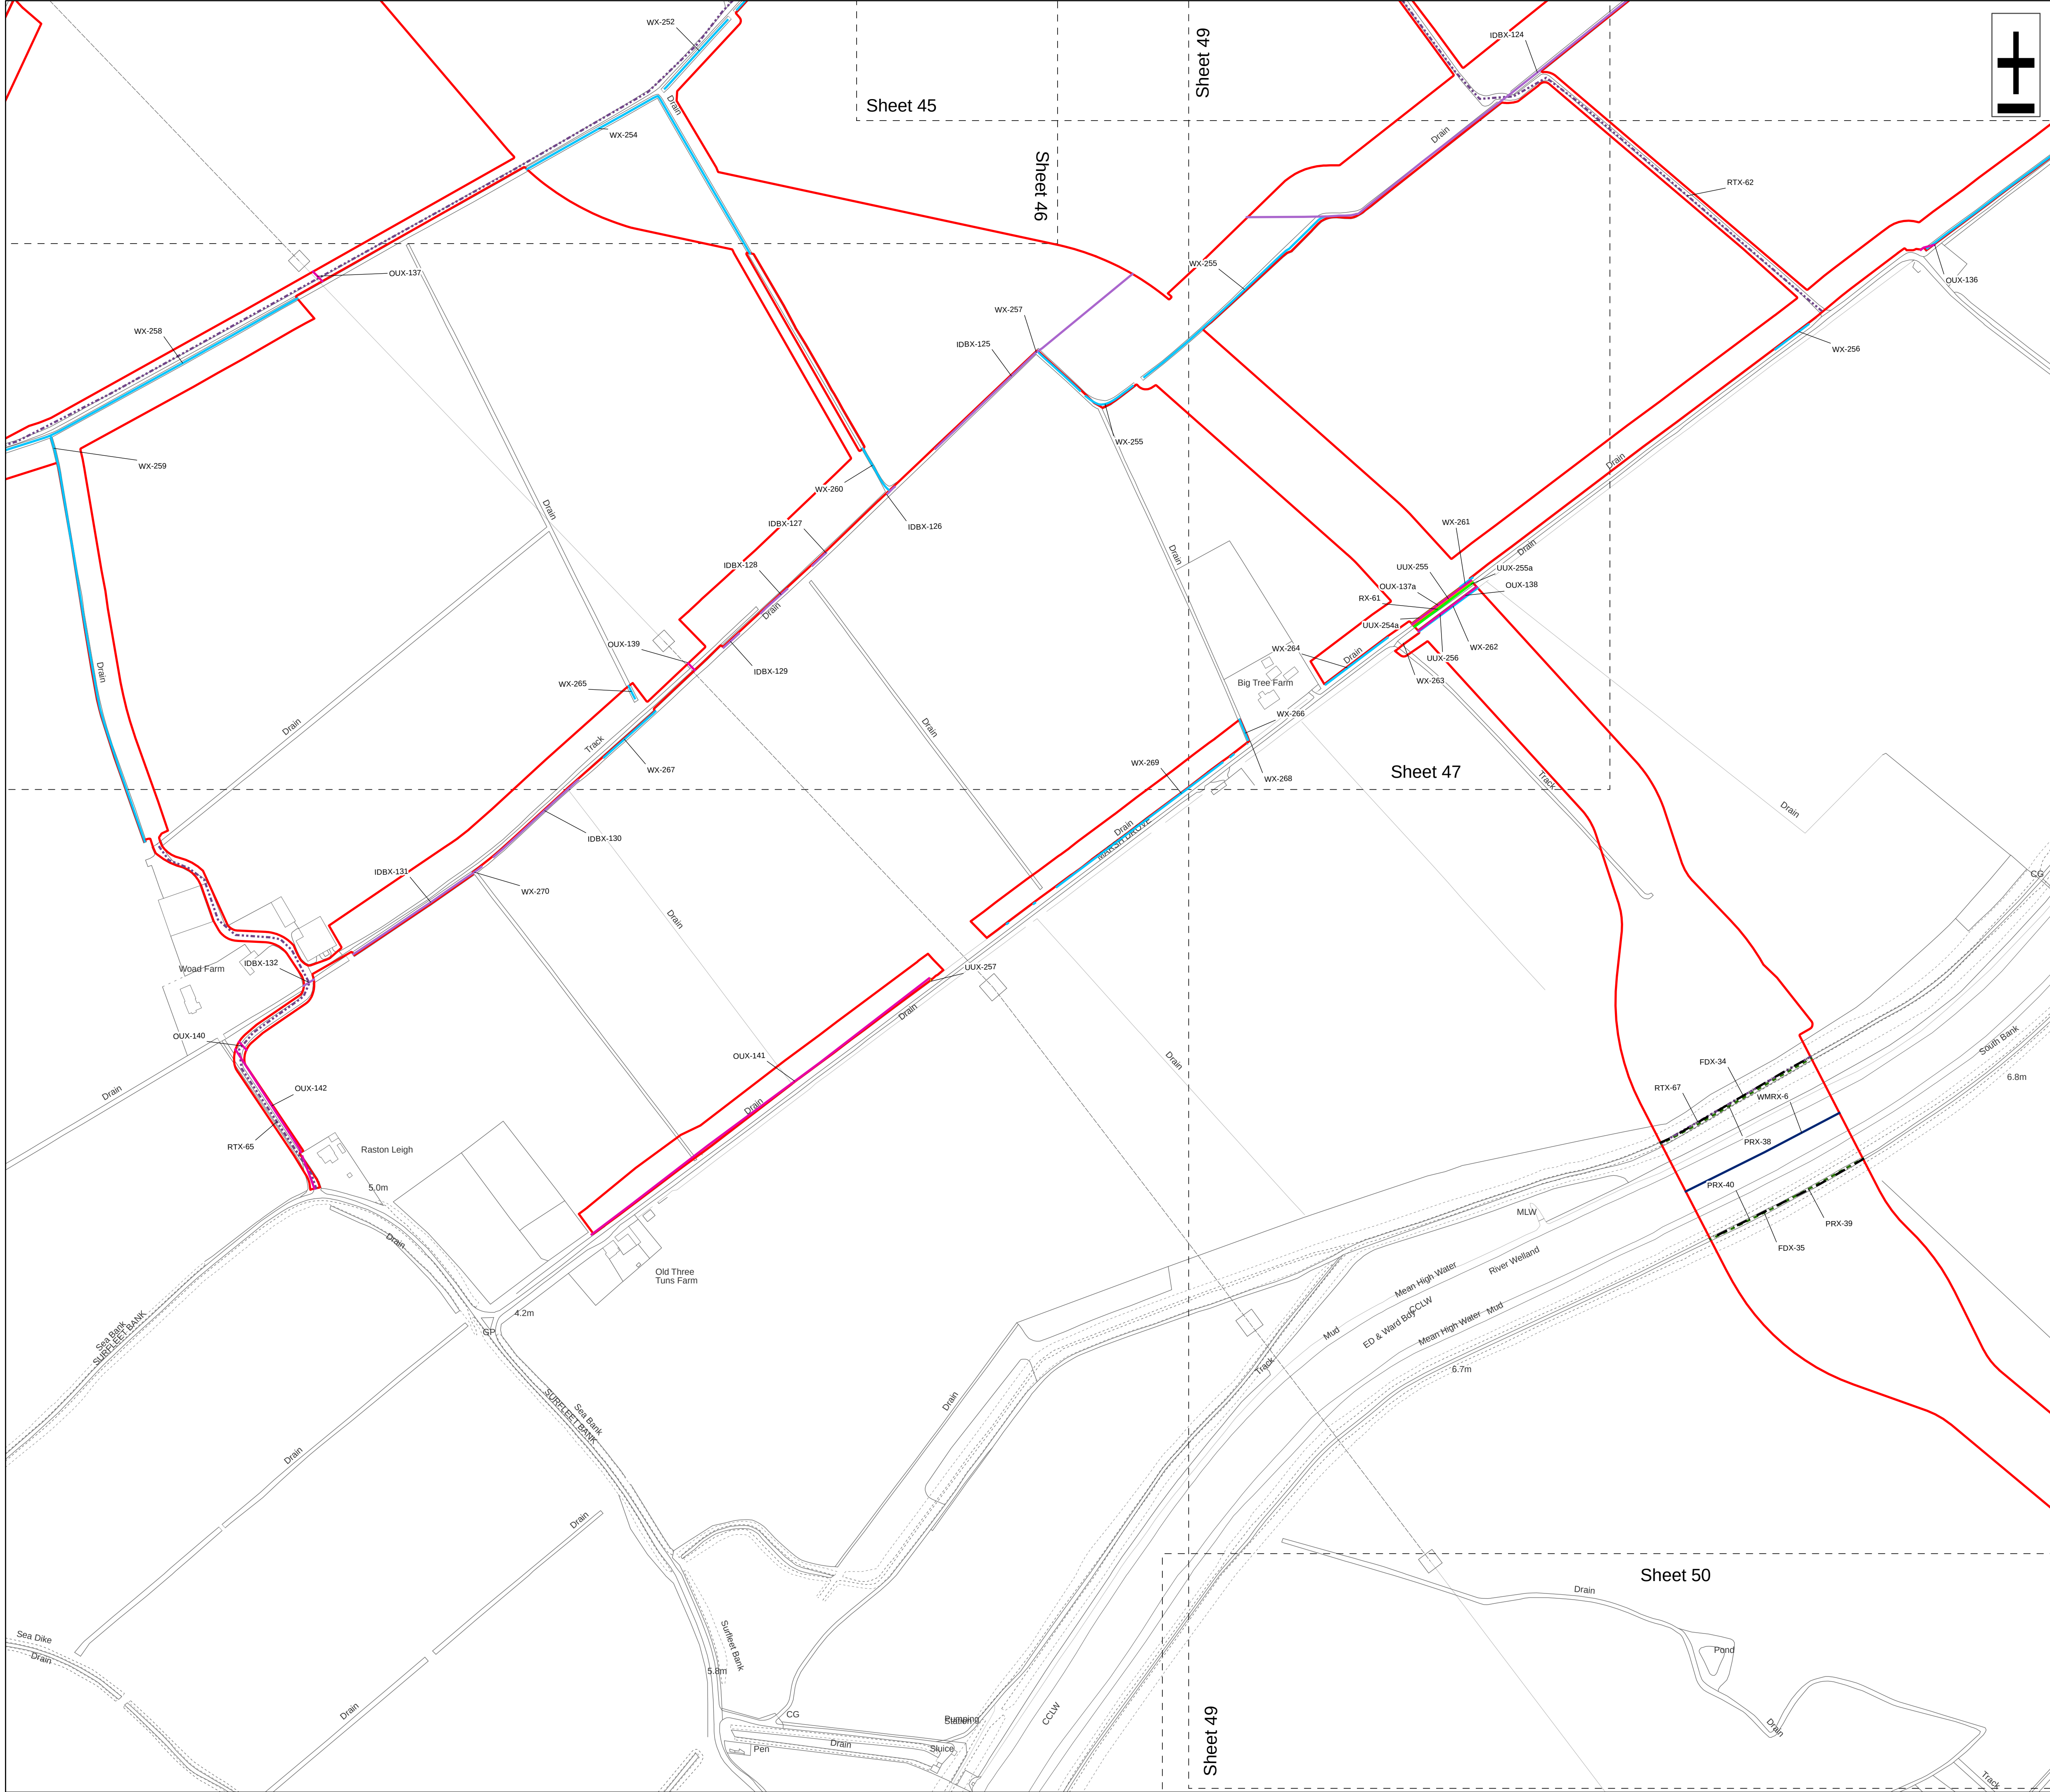

Legend



- Order Limits
- Environment Agency Flood Defence Crossing (FDX)
- Environment Agency Main River Crossing (WMRX)
- Ordinary Watercourse Crossing (WX)
- Internal Drainage Board Asset Crossing (IDBX)
- Local Road or Access Track Crossing (RTX)
- Overhead Utilities Crossing (OUX)
- Public Right of Way Crossing (PRX)
- Main Road Crossing (RX)
- Underground Utilities Crossing (UUX)
- Sheet Extent

Source:

Contains Esri Community Maps Contributors, Esri UK, Esri, TomTom, Garmin, GeoTechnologies, Inc, METI/NASA, USGS, Esri UK, Esri, TomTom, Garmin, GeoTechnologies, Inc, METI/NASA, USGS. Based upon the Ordnance Survey Map with the sanction of the controller of HM Stationery Office. Crown Copyright Reserved. © OS Licence No. 0100031673

Notes:	Status: Application issue
--------	------------------------------

Onshore Coordinate System
Datum: OSGB 1936
Spheroid: Airy 1830
Projection: British National Grid
Central Meridian: 2 W
Vertical Reference: Newlyn

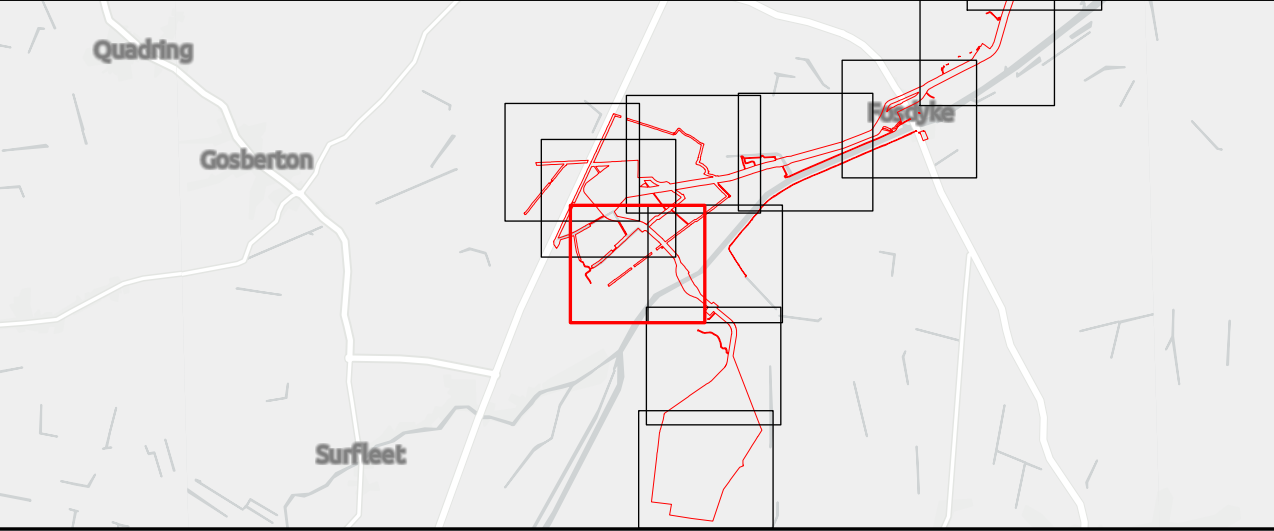
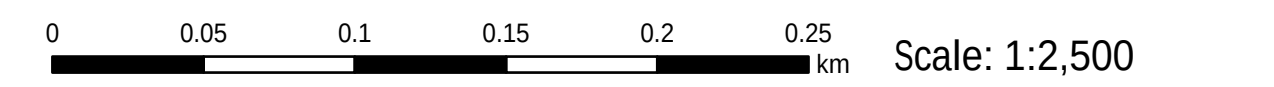


Outer Dowsing Offshore Wind 2.18 Onshore Crossing Plan DCO Application

Drawing No: PP1-ODOW-DEV-CS-PLN-0028

Drawing: 48 of 51				Page Size: A1		
Rev No:	Date	Description	Drawn	Checked	Approved	
1.0	14.03.2024	DCO Application Issue	SLR/ODOW	ODOW	ODOW	
2.0	30.08.2024	Response to Rule 17 Letter Dated 31.07.2024	SLR/ODOW	ODOW	ODOW	
3.0		Withdrawn	SLR/ODOW	ODOW	ODOW	
4.0	27.11.2024	Additional data October 2024	SLR/ODOW	ODOW	ODOW	
5.0	03.02.2025	UUX-178a and b added	SLR/ODOW	ODOW	ODOW	
6.0	25.02.2025	UUX-16a and UUX-16b added CROF/276/2,3,4 PROW updates	SLR/ODOW	ODOW	ODOW	
7.0	04.04.2025	Additional data March 2025	SLR/ODOW	ODOW	ODOW	

This document may only be used for the purpose for which it was commissioned and in accordance with the terms of engagement for that commission. Unauthorised use of this document in any form whatsoever is prohibited.

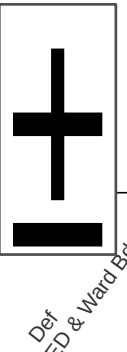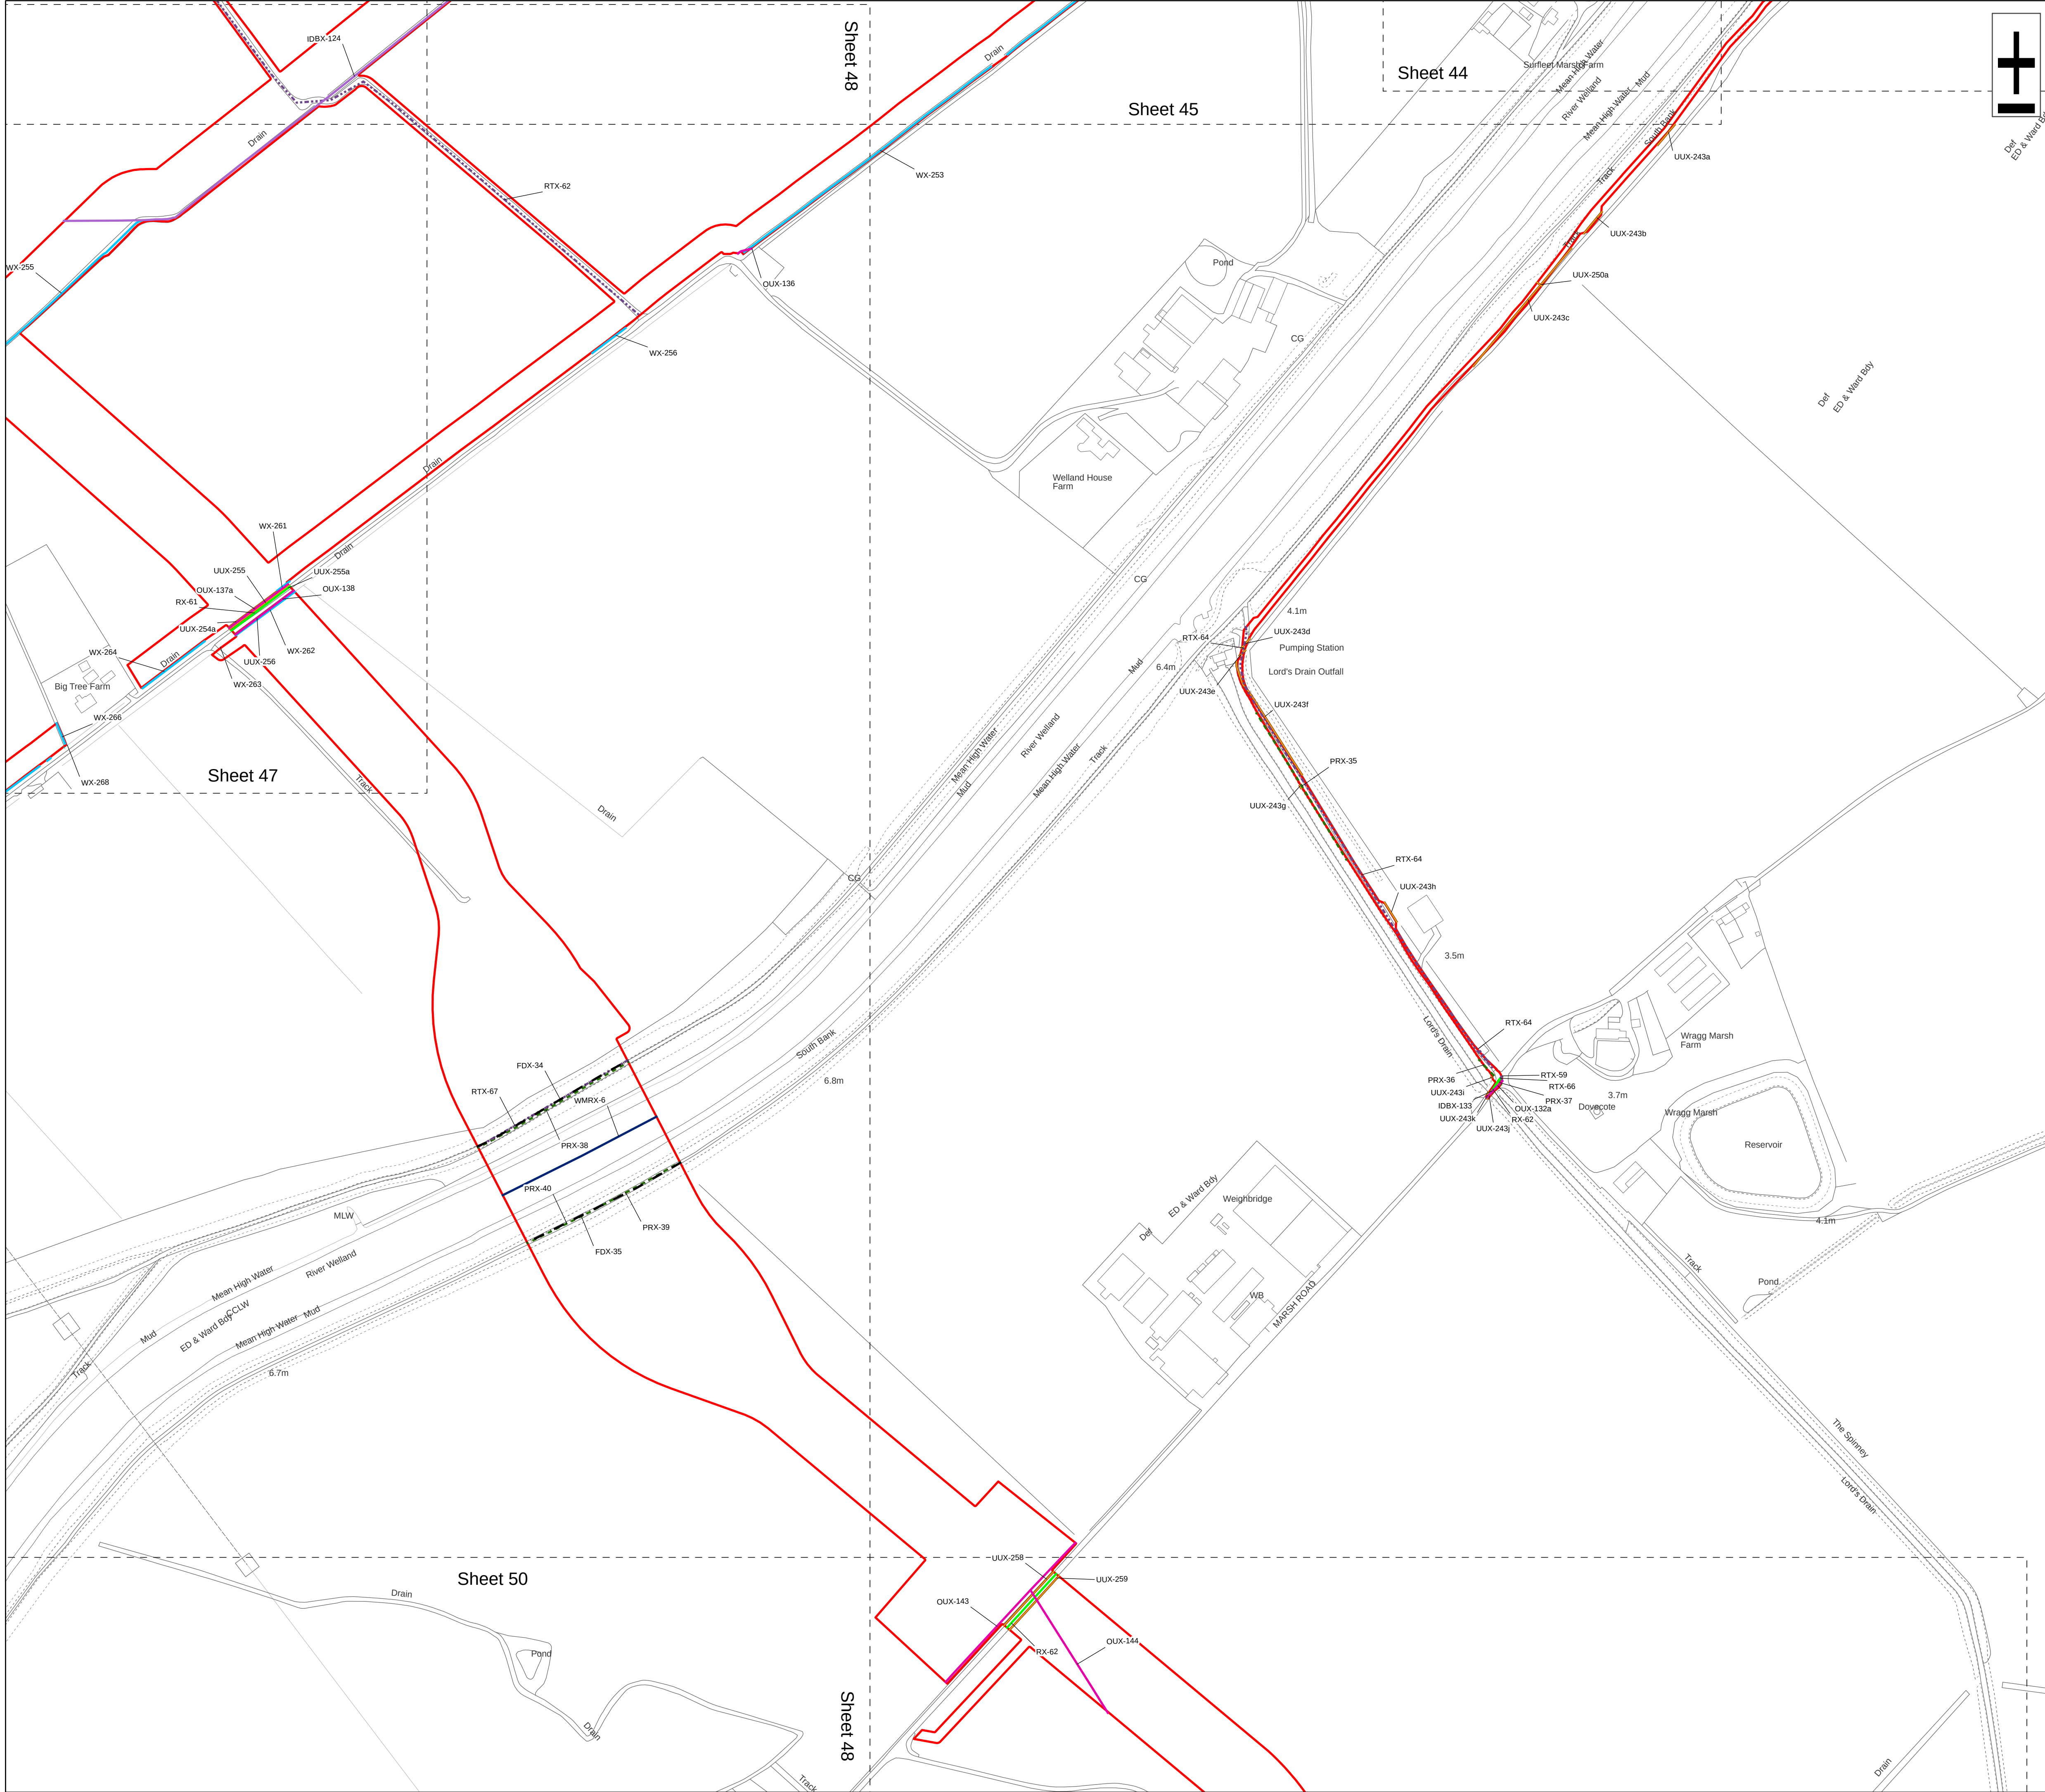

Legend

Order Limits

Environment Agency Flood Defence Crossing (FDX)

Environment Agency Main River Crossing (WMRX)

Ordinary Watercourse Crossing (WX)

Internal Drainage Board Asset Crossing (IDBX)

Local Road or Access Track Crossing (RTX)

Overhead Utilities Crossing (OUX)

Public Right of Way Crossing (PRX)

Main Road Crossing (RX)

Underground Utilities Crossing (UUX)



Sheet Extent

Source:
Contains Esri Community Maps Contributors, Esri UK, Esri, TomTom, Garmin, GeoTechnologies, Inc, METI/NASA, USGS, Esri UK, Esri, TomTom, Garmin, GeoTechnologies, Inc, METI/NASA, USGS.
Based upon the Ordnance Survey Map with the sanction of the controller of HM Stationery Office. Crown Copyright Reserved. © OS Licence No. 0100031673

Notes:

Status:
Application issue

Onshore Coordinate System
Datum: OSGB 1936
Spheroid: Airy 1830
Projection: British National Grid
Central Meridian: 2 W
Vertical Reference: Newlyn

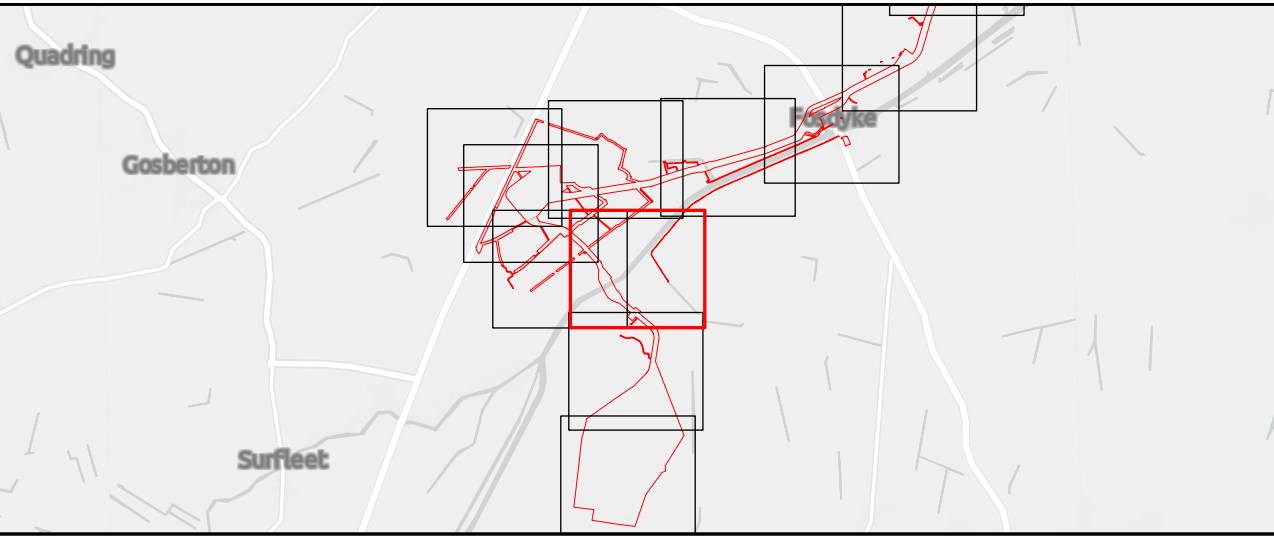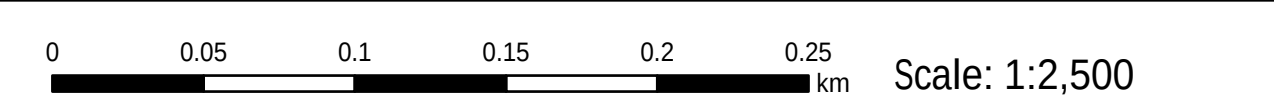

Outer Dowsing Offshore Wind 2.18 Onshore Crossing Plan DCO Application

Drawing No: PP1-ODOW-DEV-CS-PLN-0028

Drawing: 49 of 51

Page Size: A1

Rev No:	Date	Description	Drawn	Checked	Approved
1.0	14.03.2024	DCO Application Issue	SLR/ODOW	ODOW	ODOW
2.0	30.08.2024	Response to Rule 17 Letter Dated 31.07.2024	SLR/ODOW	ODOW	ODOW
3.0		Withdrawn	SLR/ODOW	ODOW	ODOW
4.0	27.11.2024	Additional data October 2024	SLR/ODOW	ODOW	ODOW
5.0	03.02.2025	UUX-178a and b added	SLR/ODOW	ODOW	ODOW
6.0	25.02.2025	UUX-16a and UUX-16b added CROF/276/2,3,4 PROW updates	SLR/ODOW	ODOW	ODOW
7.0	04.04.2025	Additional data March 2025	SLR/ODOW	ODOW	ODOW

This document may only be used for the purpose for which it was commissioned and in accordance with the terms of engagement for that commission. Unauthorised use of this document in any form whatsoever is prohibited.

Order Limits

Ordinary Watercourse Crossing (WX)

Local Road or Access Track Crossing (RTX)

Overhead Utilities Crossing (OUX)

Public Right of Way Crossing (PRX)

Main Road Crossing (RX)

Underground Utilities Crossing (UUX)



Sheet Extent

Note:
The Project notes that planning applica on H16-0293-15 is for a second pipeline in the vicinity of Crossing IDs UUX-261 and UUX-262 and understand that this pipeline was installed and is opera onal however the u lity data procured only shows a single asset in the vicinity. The Applicant will contact the asset owners to seek confrmation and if necessary obtain as built plans.

Source:
Contains Esri Community Maps Contributors, Esri UK, Esri, TomTom, Garmin, GeoTechnologies, Inc, METI/NASA, USGS, Esri UK, Esri, TomTom, Garmin, GeoTechnologies, Inc, METI/NASA, USGS. Based upon the Ordnance Survey Map with the sanct on of the controller of HM Stat onery O f ce. Crown Copyright Reserved. © OS Licence No. 0100031673

Notes:	Status: Applica on issue
--------	--------------------------------

Onshore Coordinate System
Datum: OSGB 1936
Spheroid: Airy 1830
Project on: Brit sh Nat onal Grid
Central Meridian: 2 W
Vert cal Reference: Newlyn

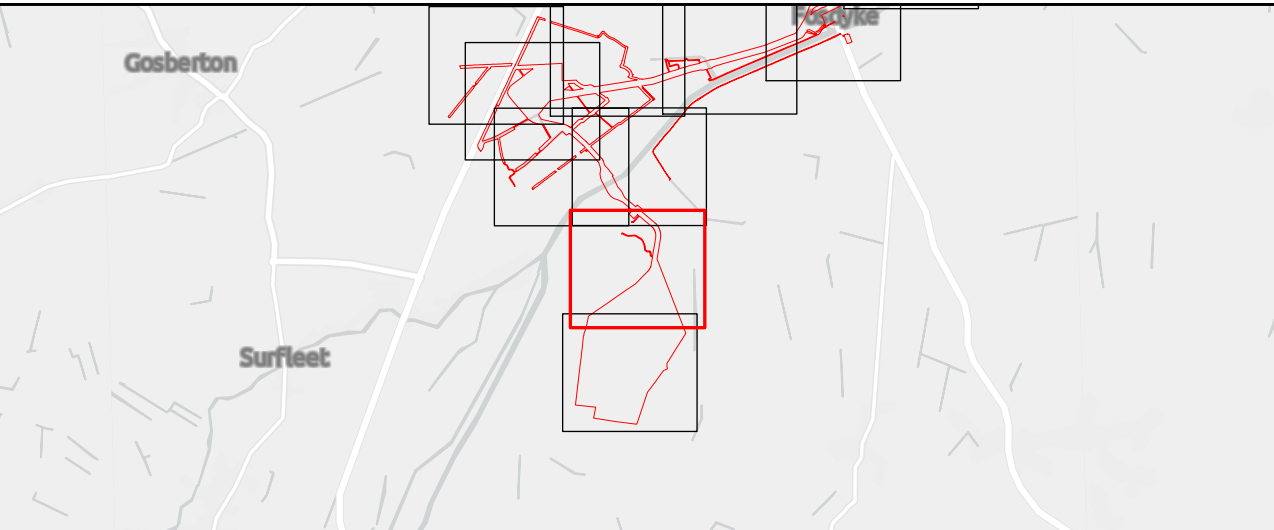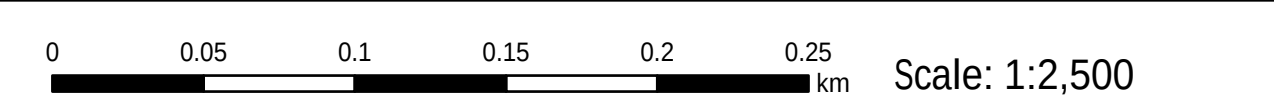

Outer Dowsing O f shore Wind 2.18 Onshore Crossing Plan DCO Applica on

Drawing No: PP1-ODOW-DEV-CS-PLN-0028

Drawing: 50 of 51			Page Size: A1		
Rev No:	Date	Description	Drawn	Checked	Approved
1.0	14.03.2024	DCO Applica on Issue	SLR/ODOW	ODOW	ODOW
2.0	30.08.2024	Response to Rule 17 Le er Dated 31.07.2024	SLR/ODOW	ODOW	ODOW
3.0		Withdrawn	SLR/ODOW	ODOW	ODOW
4.0	27.11.2024	Addi onal data October 2024	SLR/ODOW	ODOW	ODOW
5.0	03.02.2025	UUX-178a and b added	SLR/ODOW	ODOW	ODOW
6.0	25.02.2025	UUX-16a and UUX-16b added CROF/276/2,3,4 PROW updates	SLR/ODOW	ODOW	ODOW
7.0	04.04.2025	Addi onal data March 2025	SLR/ODOW	ODOW	ODOW

This document may only be used for the purpose for which it was commissioned and in accordance with the terms of engagement for that commission. Unauthorised use of this document in any form whatsoever is prohibited.





- Legend
- Order Limits
 - Ordinary Watercourse Crossing (WX)
 - Local Road or Access Track Crossing (RTX)
 - Overhead Utilities Crossing (OUX)
 - Underground Utilities Crossing (UUX)
 - Sheet Extent

Note:
The Project notes that planning applicat on H16-0293-15 is for a second pipeline in the vicinity of Crossing IDs UUX-261 and UUX-262 and understand that this pipeline was installed and is operat onal however the u t l i t y data procured only shows a single asset in the vicinity. The Applicant will contact the asset owners to seek confrmat on and if necessary obtain as built plans.

Source:
Contains Esri Community Maps Contributors, Esri UK, Esri, TomTom, Garmin, GeoTechnologies, Inc, METI/NASA, USGS, Esri UK, Esri, TomTom, Garmin, GeoTechnologies, Inc, METI/NASA, USGS.
Based upon the Ordnance Survey Map with the sanct on of the controller of HM Stat onery O f ce. Crown Copyright Reserved. © OS Licence No. 0100031673

Notes:	Status: Applicat on issue
--------	---------------------------------

Onshore Coordinate System
Datum: OSGB 1936
Spheroid: Airy 1830
Project ion: Bri t sh Nat onal Grid
Central Meridian: 2 W
Vert cal Reference: Newlyn

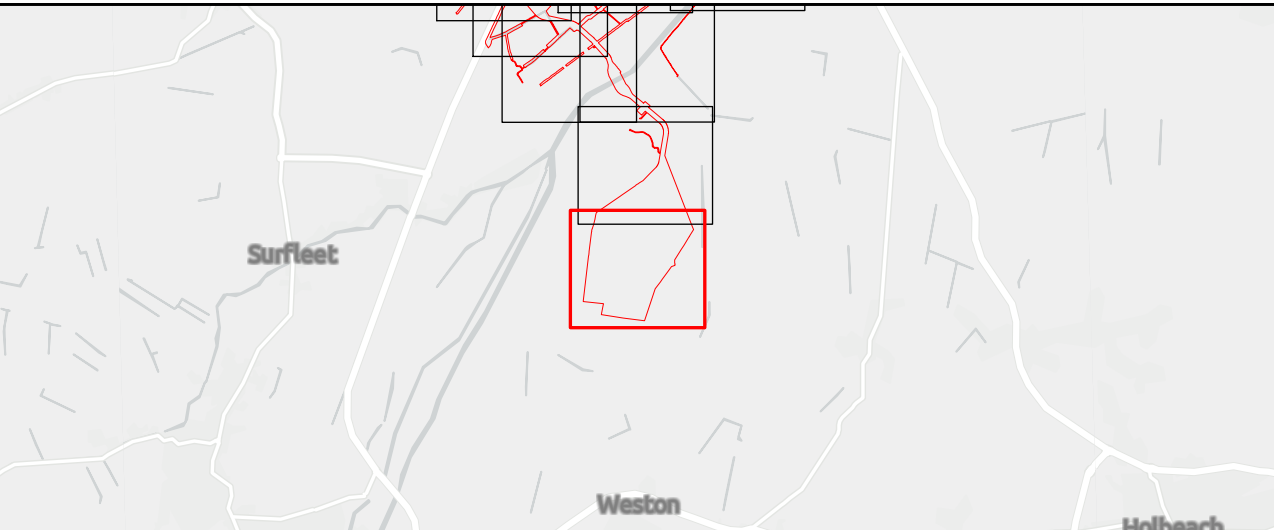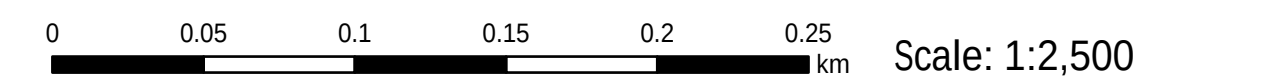

Outer Dowsing O f shore Wind 2.18 Onshore Crossing Plan DCO Applicat on

Drawing No: PP1-ODOW-DEV-CS-PLN-0028					
Drawing: 51 of 51			Page Size: A1		
Rev No:	Date	Description	Drawn	Checked	Approved
1.0	14.03.2024	DCO Applicat on Issue	SLR/ODOW	ODOW	ODOW
2.0	30.08.2024	Response to Rule 17 Le t er Dated 31.07.2024	SLR/ODOW	ODOW	ODOW
3.0		Withdrawn	SLR/ODOW	ODOW	ODOW
4.0	27.11.2024	Addit onal data October 2024	SLR/ODOW	ODOW	ODOW
5.0	03.02.2025	UUX-178a and b added	SLR/ODOW	ODOW	ODOW
6.0	25.02.2025	UUX-16a and UUX-16b added CROF/276/2,3,4 PROW updates	SLR/ODOW	ODOW	ODOW
7.0	04.04.2025	Addit onal data March 2025	SLR/ODOW	ODOW	ODOW
This document may only be used for the purpose for which it was commissioned and in accordance with the terms of engagement for that commission. Unauthorised use of this document in any form whatsoever is prohibited.					