


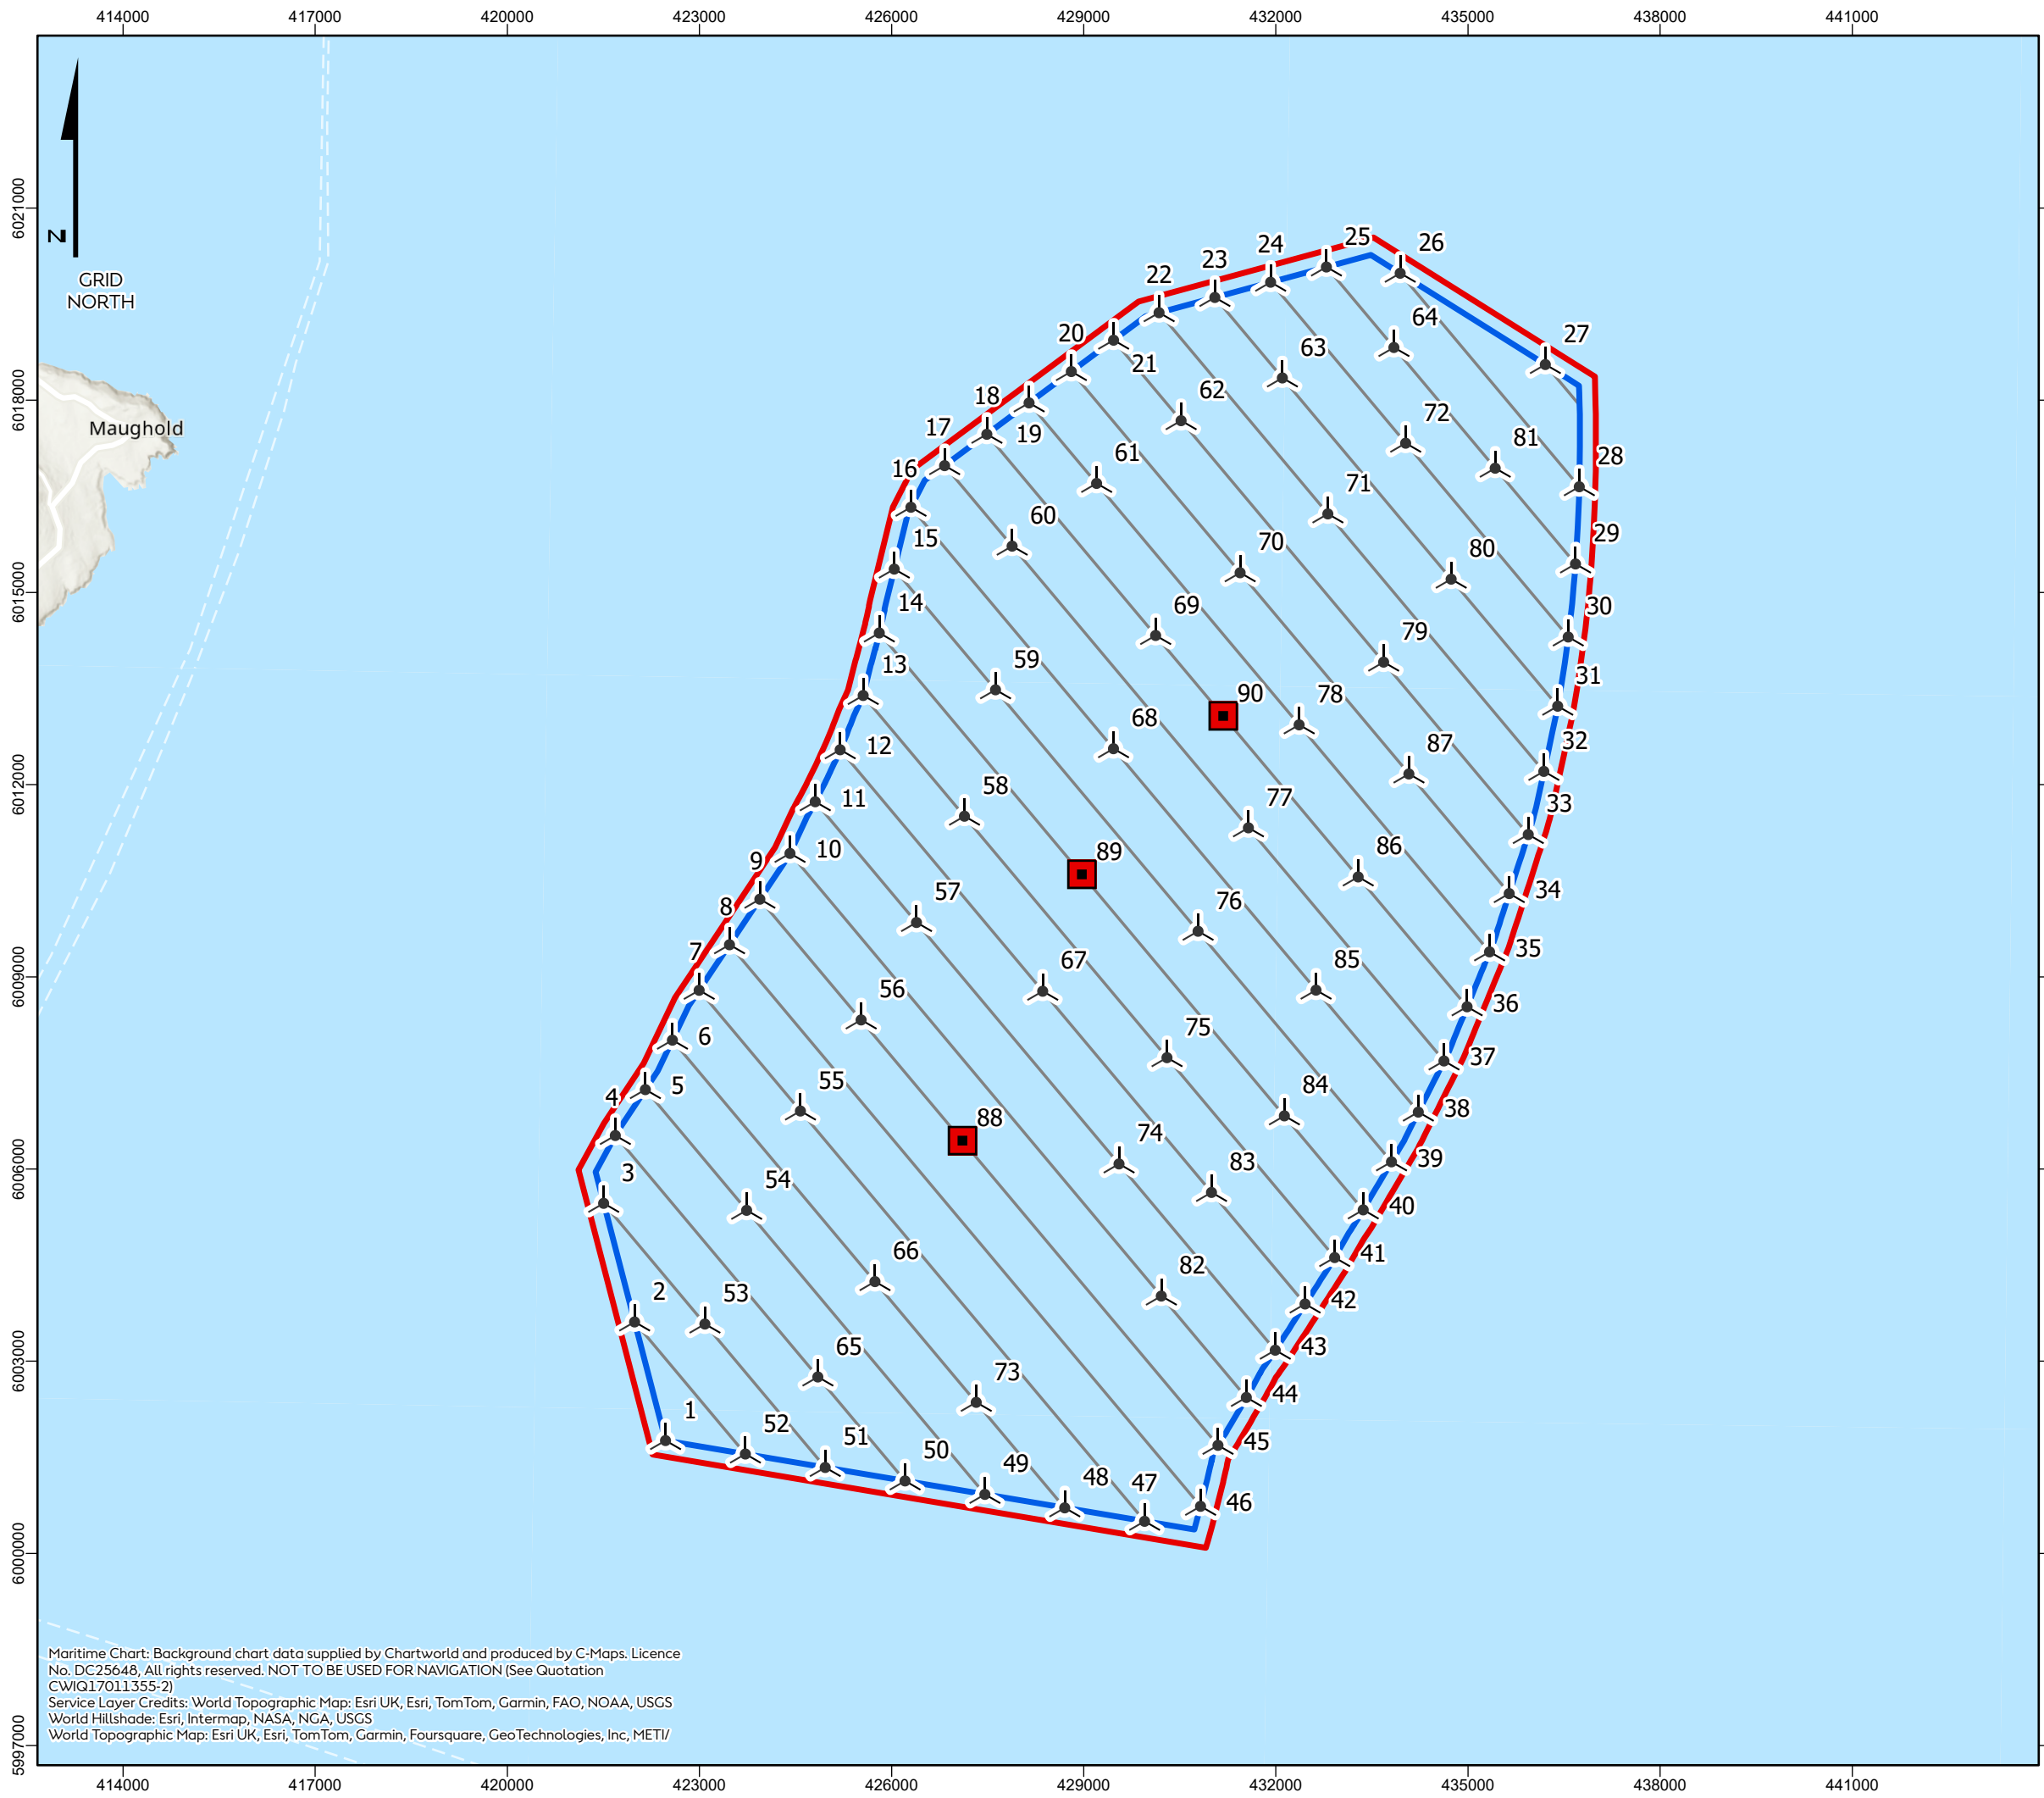


Moor Vannin Generation Project

- WTG Positions
- Platform Positions
- Offshore Array
- 250m Setback to AfL (Allowance for Jackup Vessel Operation Area distance indicative / subject to change)
- Lines of Orientation (820m Spacing)



Coordinate System: ETRS 1989 UTM Zone 30N
Scale@A3: 1:100,000

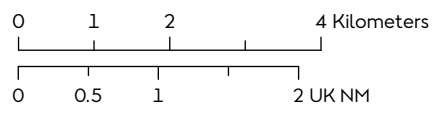

REV	REMARK	DATE
1	First issue	21/11/2024

Moor Vannin Generation Project
Document no: MVW01080
Created by: XIKTA
Checked by: JOHLE
Accepted by: TOBNA
Approved by: JULCA



Maritime Chart: Background chart data supplied by Chartworld and produced by C-Maps. Licence No. DC25648, All rights reserved. NOT TO BE USED FOR NAVIGATION (See Quotation CWIQ17011355-2)
Service Layer Credits: World Topographic Map: Esri UK, Esri, TomTom, Garmin, FAO, NOAA, USGS
World Hillshade: Esri, Intermap, NASA, NGA, USGS
World Topographic Map: Esri UK, Esri, TomTom, Garmin, Foursquare, GeoTechnologies, Inc, METI/