


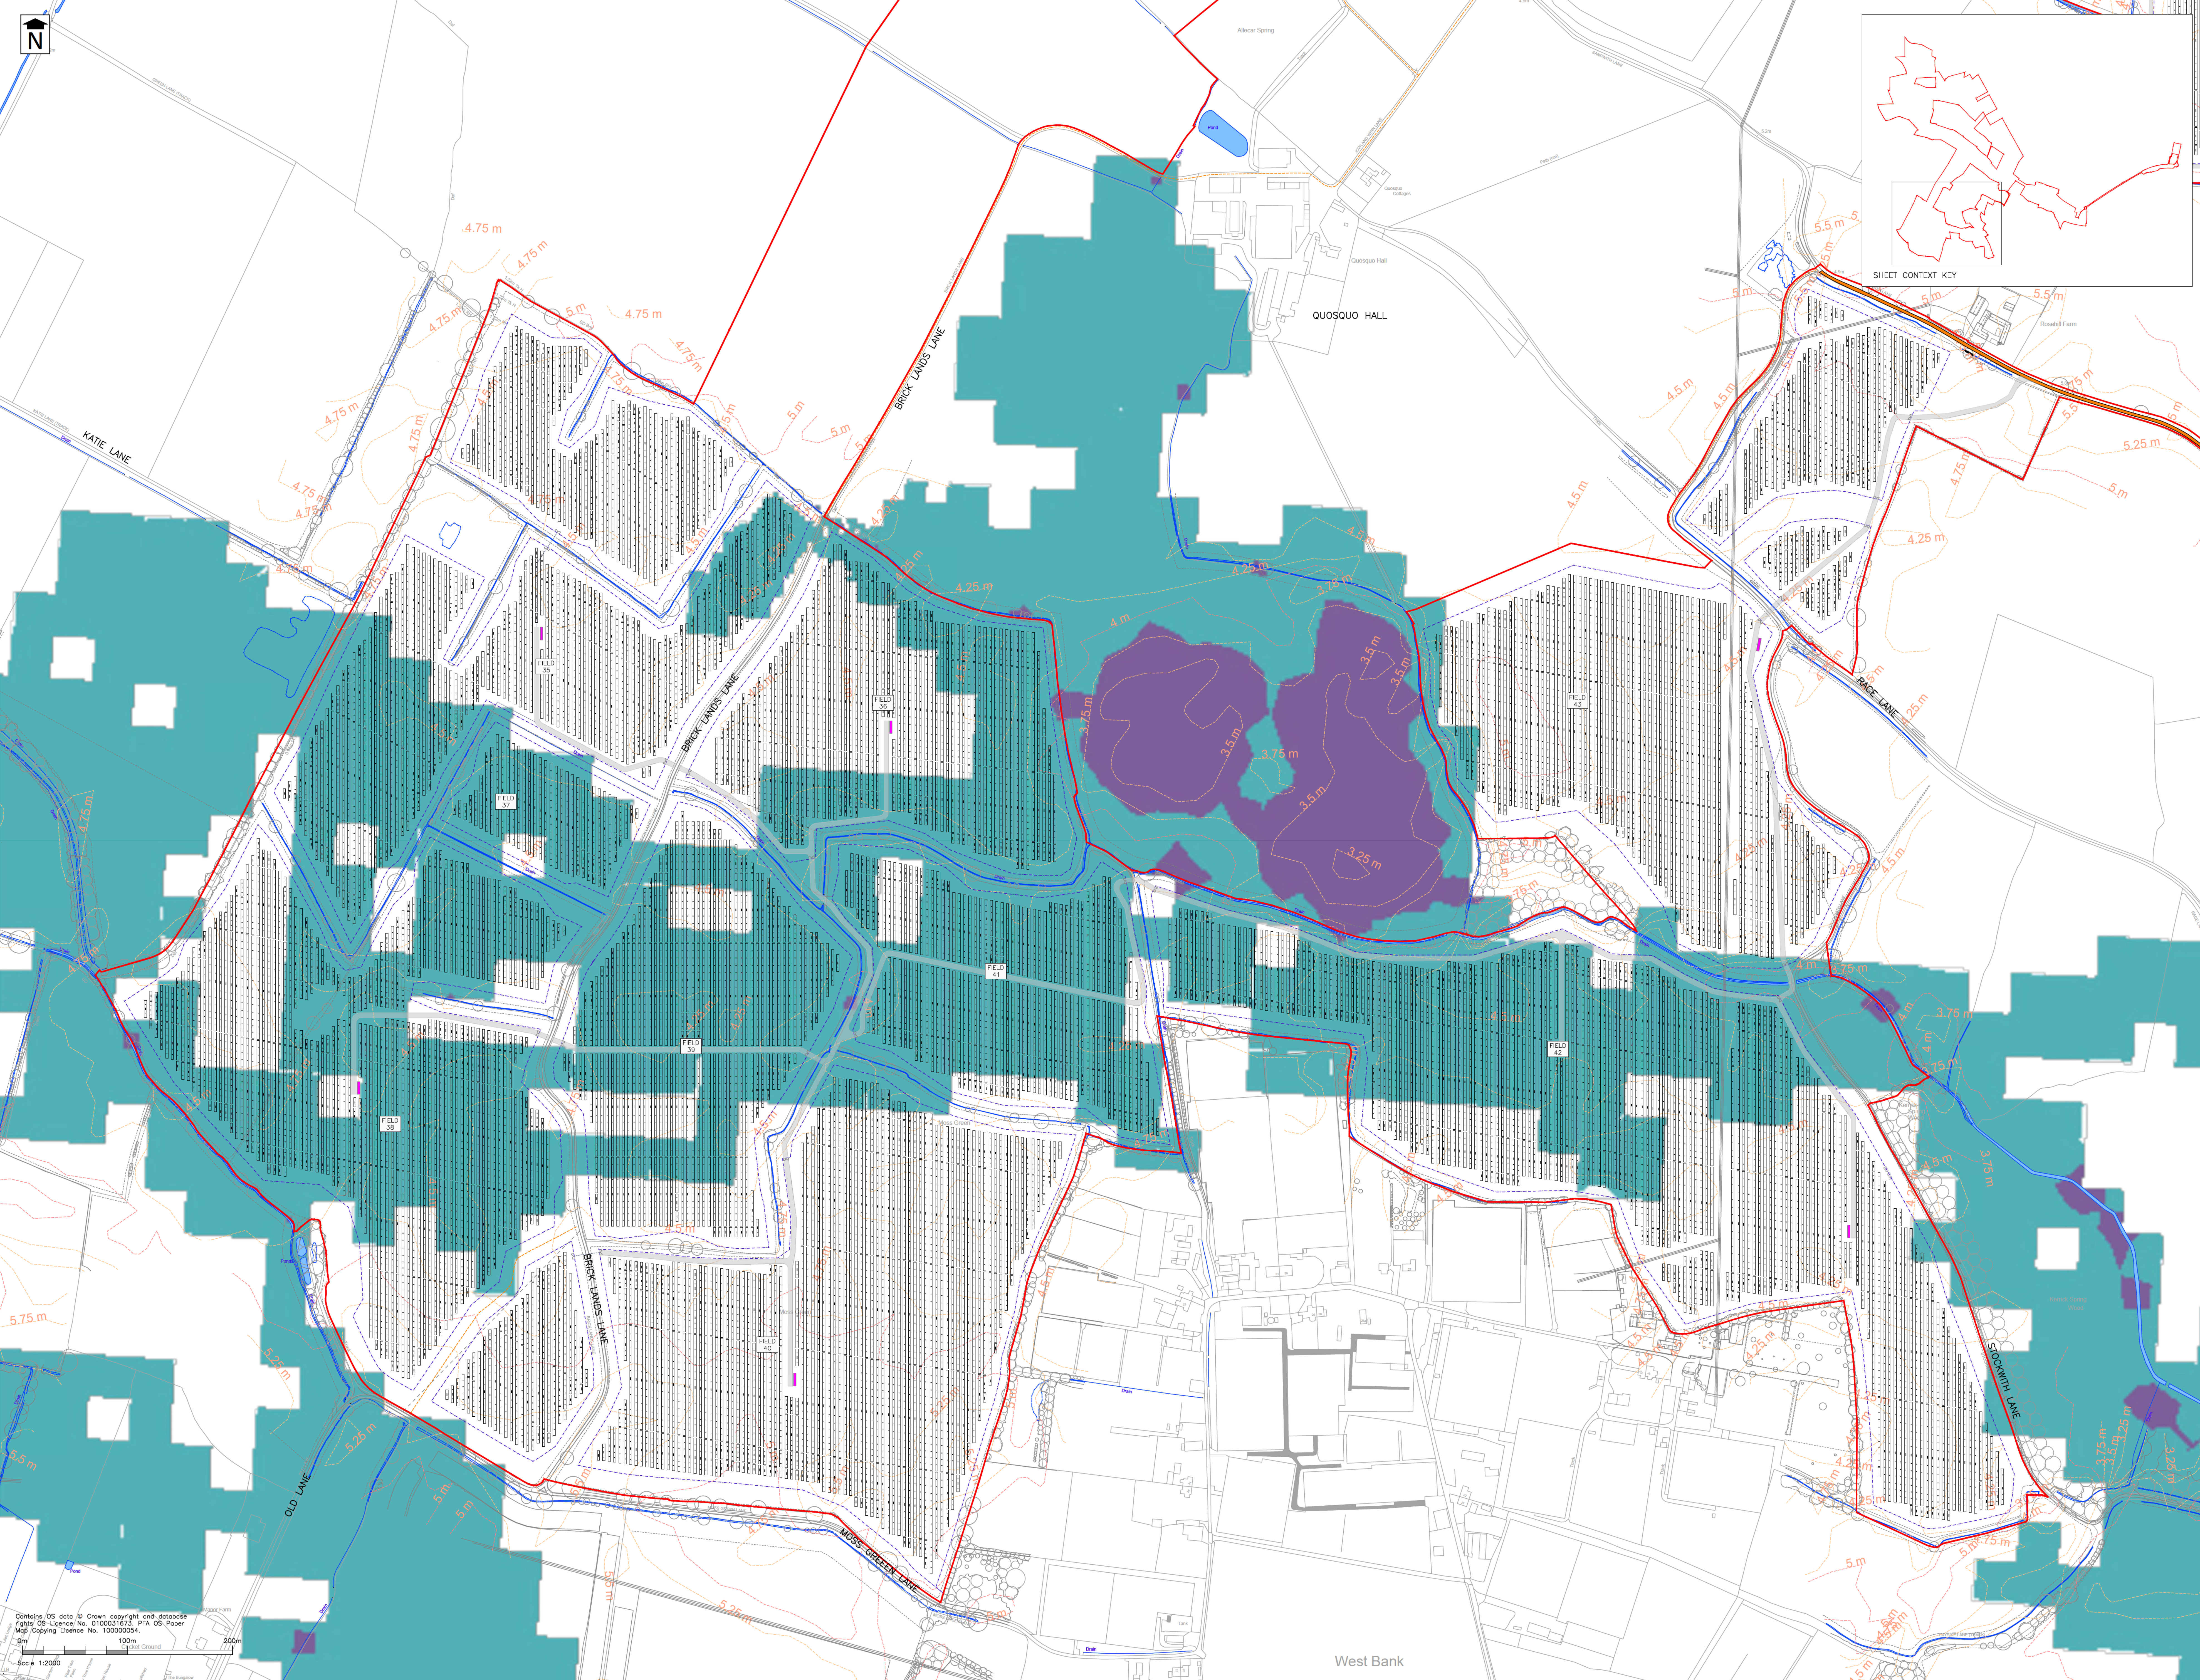

For Planning
This drawing is produced for the purposes of supporting a planning application and should not be relied upon for tender, pricing, or construction purposes.

- NOTES**
1. Site Boundary based upon Order Limits Location Plan, Enso Energy Drawing No. DK-01-P01 Rev 11, dated 15/02/24.
 2. Drawing based upon Indicative Design, Enso Energy Drawing No. DK-01-P01 Rev 08, dated 15/04/24.
 3. Flood risk data based on the results from the site-specific flood model produced by Ageos. Details contained in Hydrologic Model Technical Note (Document Ref: AEG0851_Y08_EnsoEnergy_03 Rev B dated 25/08/24).
 4. Drawing should be read in conjunction with Flood Risk Assessment produced by PFA Consulting (Document Ref: E216-00001-FRA-Issue 1, June 2024) and Water Environment Supplementary Assessment produced by PFA Consulting (Document Ref: E216-00002-SEA-1, January 2024).
 5. Contains public sector information licensed under the Open Government Licence v3.0.
 6. Contains OS data © Crown copyright and database right 2022.
 7. Contains third party information.

- Key**
- Site Boundary
 - Solar Farm Zone
 - Watercourse
 - Contours
 - Solar Arrays (Indicative)
- Modelled Flood Depths (m)
Fluvial 'Design Flood'
1% AEP (1 in 100 RP) Fluvial Defended
+ Climate Change (Higher Central)
- Ref: AEG0851_ENSO_BAS_SCENAL_00100_CC
+H08ER_051_1_1_Max-CIPR01
- 0.000
 - 0.001 - 0.900
 - >0.900

Rev	Date	Description	Drawn	Check
#	02/01/25	First Issue	BP	MWP

Status **FOR PLANNING**

Client

Enso Green Holdings D Ltd

Project

Helios Renewable Energy Project

Drawing Title

**Fluvial 'Design Flood'
Simplified Flood Depths
>0.9m**

Drawing No. **E216/155**

Date: January 2025 Scale: 1:2000 @ A0
E-Mail: info@pfapl.com