


**Tillbridge Solar Project
EN010142**

**Volume 6
Environmental Statement**
Figure 3-1: Indicative Principal Site Layout
Document Reference: EN010142/APP/6.3

**Regulation 5(2)(a)
Infrastructure Planning (Applications: Prescribed Forms and
Procedure) Regulations 2009**

**April 2025
Revision Number: 02**

tillbridgesolar.com

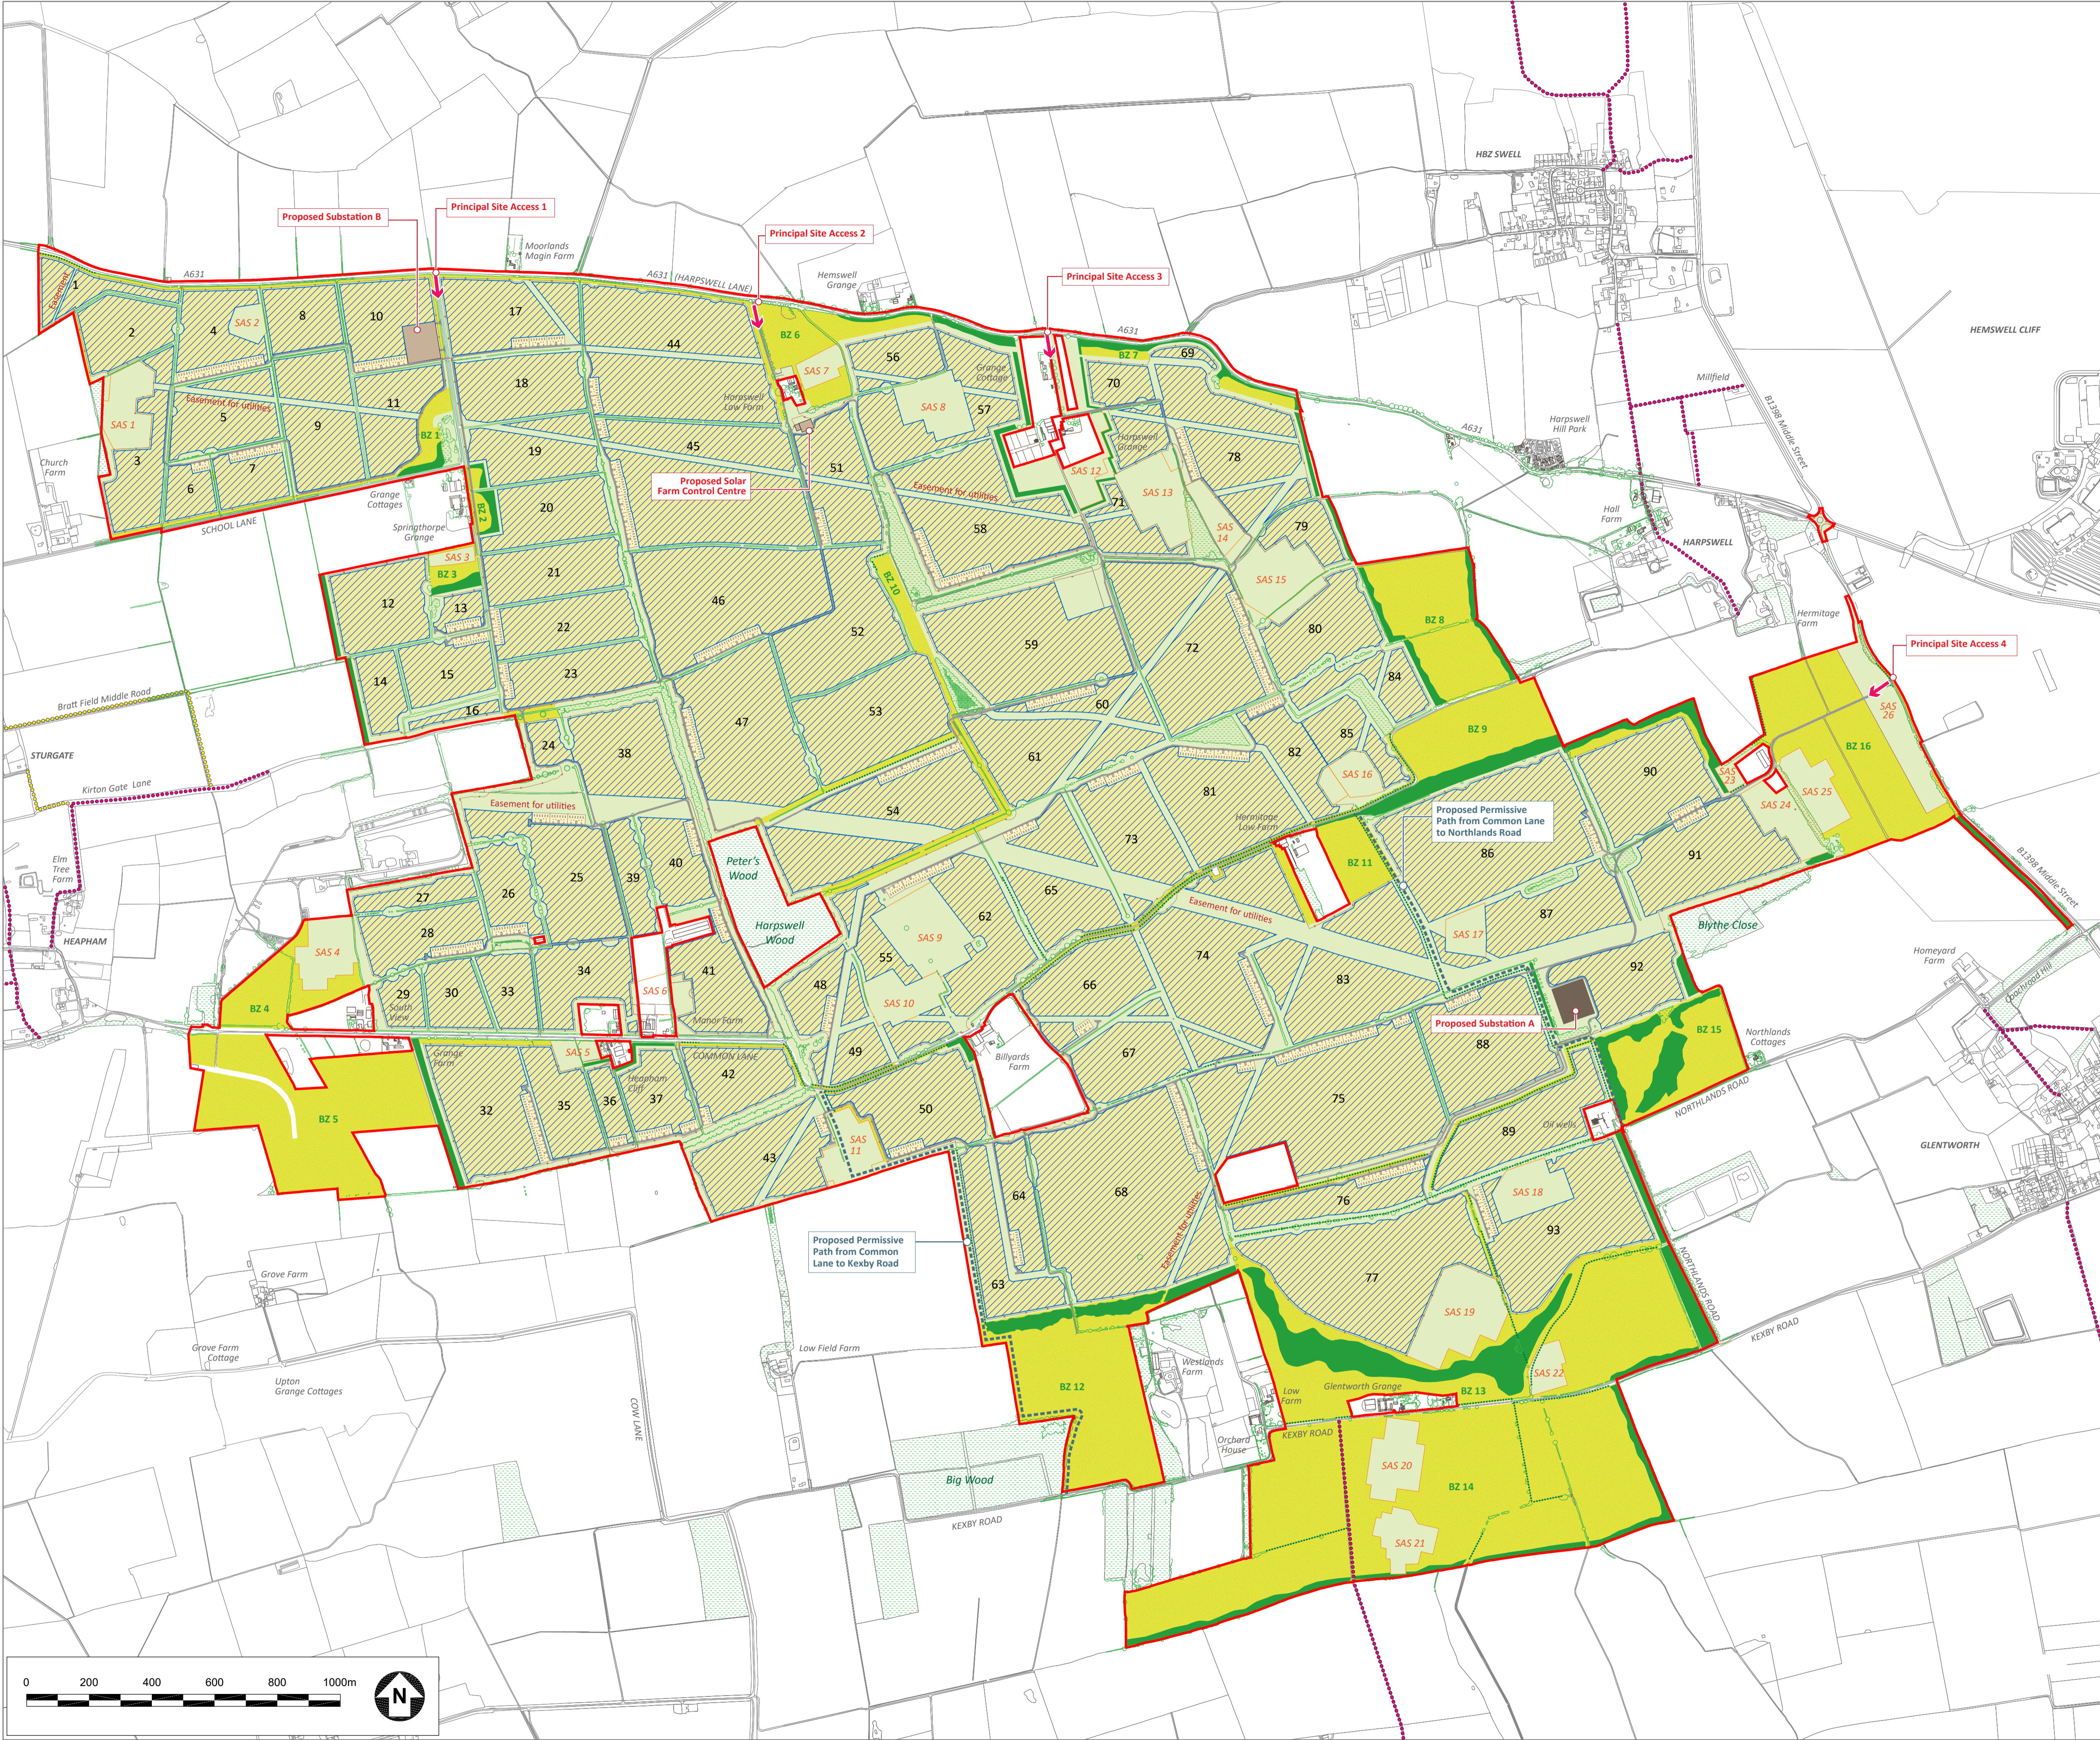

PRINCIPAL SITE ORDER LIMITS

EXISTING FEATURES AND CONSTRAINTS

EXISTING WOODLAND AND HEDGEROWS WITHIN AND AROUND SITE

PUBLIC RIGHT OF WAY

TEMPORARY VOLUNTARY BRIDLEWAY (STURGATE)

INDICATIVE PROPOSED SCHEME

PROPOSED AREAS OF SOLAR PANELS WITH IMPROVED GRASSLAND BENEATH

PROPOSED SOLAR STATIONS AND BATTERY ENERGY STORAGE STATIONS (BESS)

PROPOSED GRAVEL MAINTENANCE ACCESS TRACKS

PROPOSED INFRASTRUCTURE: SUBSTATIONS AND SOLAR FARM CONTROL CENTRE

PROPOSED MAIN SITE ACCESS LOCATIONS

PROPOSED TIMBER/WIRE MESH DEER FENCE WITH CCTV CAMERAS ON POLES

PROPOSED NEW NATIVE WOODLAND PLANTING

PROPOSED BIODIVERSITY ZONES WITH HABITATS INCLUDING GRASSLAND (FOR GROUND NESTING BIRDS) HEDGEROWS, TREE BELTS, GRASSLAND FOR GROUND NESTING BIRDS, ISOLATED TREES, WETLANDS, SPECIES-RICH MEADOWS ETC. (REFERENCE NUMBERS PROVIDED TO LARGER AREAS ONLY)

PROPOSED NATIVE HEDGEROWS (INDICATIVE ALIGNMENTS)

OTHER PROPOSED AREAS OF GRASSLAND (INCLUDING SPECIES-RICH) OUTSIDE OF PANEL AREAS AND ACCESS TRACKS

SENSITIVE ARCHAEOLOGY SITES (WITH REFERENCE NUMBERS): NO DEVELOPMENT

123 PANEL AREA REFERENCE NUMBERS

PROPOSED PERMISSIVE PATH

NOTES

Contains Ordnance Survey Data © Crown Copyright and database right 2025.
© Crown copyright and database rights 2025.
Ordnance Survey 0100031673.

ISSUE PURPOSE

DCO Submission

PROJECT NUMBER

60677969

FIGURE TITLE

Indicative Principal Site Layout Plan

FIGURE NUMBER

Figure 3-1