




KEY:					
	EXISTING HIGHWAY BOUNDARY		PROPOSED SPECIMEN TREE		LOCKABLE ROAD BOLLARD
	EXISTING HIGHWAY BOUNDARY TO BE AMENDED		PROPOSED LIGHTING COLUMN		ROAD STUDS
	A40 SITE EXTENTS		PROPOSED BOLLARD		PROPOSED AND EXISTING HEADWALL
	PROPOSED FULL DEPTH CONSTRUCTION		PROPOSED SINGLE SIDED SAFETY BARRIER		INDICATIVE EXISTING TREE ROOT AREA
	PROPOSED INLAY/OVERLAY		PROPOSED COMBINED VEHICLE & PEDESTRIAN RESTRAINT SYSTEM		
	ACTIVE TRAVEL PATH/TRAFFIC ISLAND CONSTRUCTION		PROPOSED COMBINED VEHICLE & CYCLIST PARAPET		
	PROPOSED VERGE		PROPOSED SINGLE SIDED TRANSITION		
	PROPOSED EMBANKMENT EARTHWORKS		PROPOSED P4 SINGLE SIDED END TERMINAL		
	PROPOSED CUTTING EARTHWORKS		PROPOSED P1 SINGLE SIDED END TERMINAL		
	PROPOSED CORDUROY PAVING		PROPOSED P1 DOUBLE SIDED END TERMINAL		
	PROPOSED BUFF BLISTER PAVING		PROPOSED PEDESTRIAN RESTRAINT SYSTEM		
	PROPOSED RED BLISTER PAVING		PROPOSED SIGHT SCREEN		
	PROPOSED TRUCKPAVE OR SIMILAR APPROVED		PROPOSED TRAFFIC SIGNS SHOWN INDICATIVELY		
	PROW: BRIDLEWAY		PROPOSED BUS SHELTER		
	PROW: FOOTPATH		PROPOSED TRAFFIC SIGNAL		
	PROW: RESTRICTED WAY		PROPOSED LANDSCAPED CENTRAL RESERVE		
	ROOT PROTECTION AREA		P&R SHARED USE CONSTRUCTION REFER TO P&R WORKS INFORMATION FOR DETAILS		
	PROPOSED SLOPE STEEPENING				
	GUARD RAIL		REALIGNED DITCH		
	PROPOSED VEHICLE CROSSOVER		PROPOSED BELISHA BEACONS		
	REFER TO CONSTRUCTION DETAIL				

COPYRIGHT RAMBOLL UK LIMITED. ALL RIGHTS RESERVED. THIS DOCUMENT IS ISSUED FOR THE PARTY WHO COMMISSIONED IT AND FOR THE SPECIFIC PURPOSE CONNECTED WITH THE PROJECT ONLY. IT SHOULD NOT BE RELIED UPON BY ANY OTHER PARTY OR USED FOR ANY OTHER PURPOSE. RAMBOLL ACCEPTS NO RESPONSIBILITY OR LIABILITY WHICH MAY ARISE FROM RELIANCE OR USE OF THIS DOCUMENT OR THE DATA CONTAINED HEREIN BY ANY OTHER PARTY OR FOR ANY OTHER PURPOSE.

- Notes
1. RESPONSIBILITY IS NOT ACCEPTED FOR ERRORS MADE BY OTHERS IN SCALING FROM THIS DRAWING.
 2. THIS DRAWING IS TO BE READ IN RELATION TO THE SUBJECT OF THE TITLE, REFER TO DISCIPLINE SPECIFIC DRAWINGS FOR RELEVANT INFORMATION. OTHER DISCIPLINE INFORMATION IS SHOWN FOR COORDINATION PURPOSES ONLY. THE COLOURS SHOWN ON THIS DRAWING ARE INDICATIVE ONLY.
 3. ALL DIMENSIONS ARE METRES U.N.O.
 4. ALL LEVELS ARE IN METRES ABOVE ORDNANCE DATUM U.N.O.
 5. THIS DRAWING IS BASED ON TOPOGRAPHICAL SURVEY DATA RECEIVED SPECIFICALLY FOR OCC OR FOR COMMISSION AS WELL AS LIDAR DATA OBTAINED FROM THE DEFRA WEBSITE. THE ACCOMMODATION WORKS SHOWN ON THIS DRAWING ARE INDICATIVE ONLY AND ARE TO BE AGREED WITH LANDOWNERS.
 6. REFER ALSO TO LANDSCAPE AND DRAINAGE LAYOUT DRAWINGS.
 7. FOR FURTHER DETAILS ON THE PROPOSED SPEED LIMITS, PLEASE REFER TO SPEED LIMIT REDUCTION REPORT A40-RUK-01-BLA-RP-H-00001.

P02	Planning Submission ISFA	05/02/24	RR	SH
P03	Minor Presentation Correction	06/02/24	RR	RR
P04	INITIAL SUBMISSION FOR APPROVAL	17/05/24	RR	SH
P05	ISSUED FOR ACCEPTANCE.	24/09/24	RR	SH
P06	Initial Planning Submission	14/03/25	RR	AG
P07	Suitable for Planning	09/06/25	RR	EK
Rev	Description	Date	By	App
			Chk	

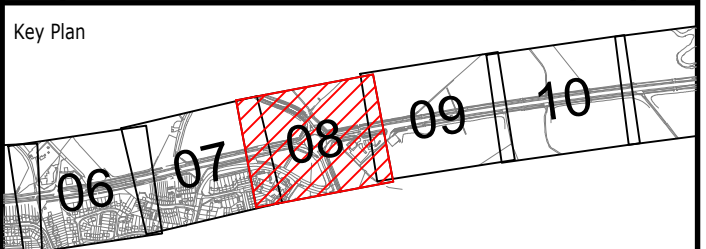

Suitable for Review & Acceptance

A40 Eynsham Park & Ride to Wolvercote Scheme



HIGHWAYS
GENERAL ARRANGEMENT
SHEET 08 OF 25

Project No:	Scale (@A1):	Drawn:	Date:
1620016256	1:500	RR	09/06/25
Drawing No:	Suitability:	Rev:	
A40-RUK-01-BLA-DR-H-01008	S5	P07	