


**Key**

- Order Limits/ Survey boundary
- Veteran tree location (estimated only, using aerial maps and <https://what3words.com/>)
- Veteran tree buffers (15 x stem diameter where measured at chest height, as per Natural England / Forestry England guidance, see <https://www.gov.uk/guidance/ancient-woodland-ancient-trees-and-veteran-trees-advice-for-making-planning-decisions>)

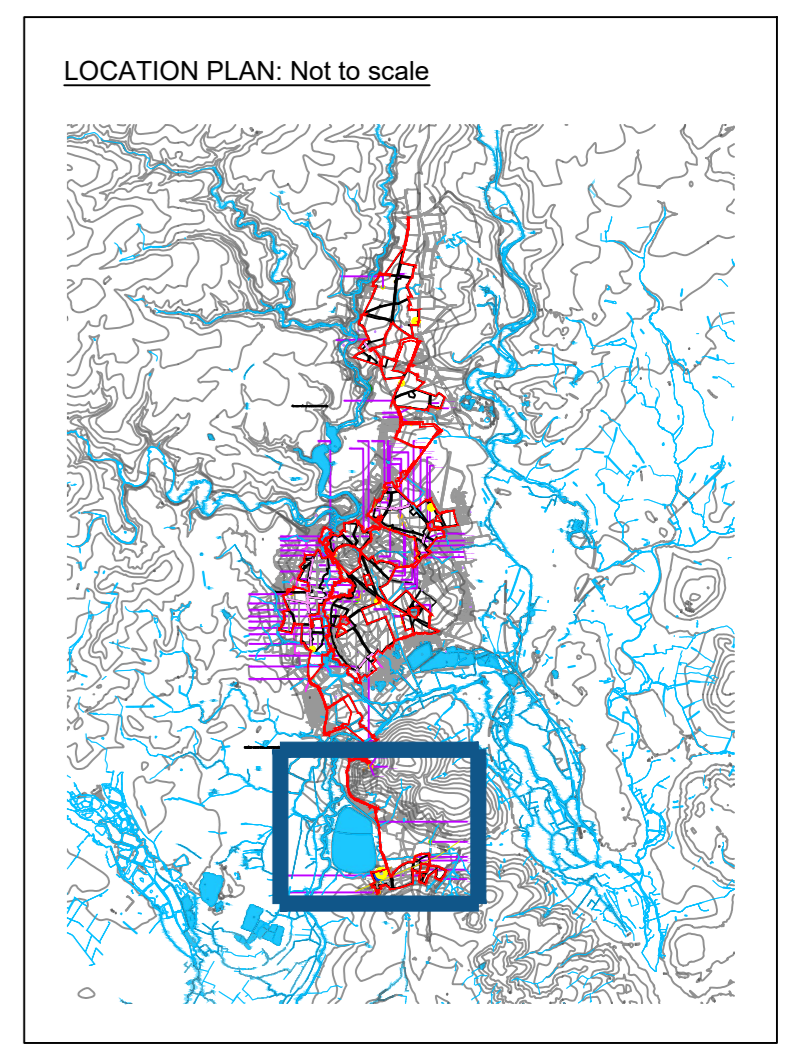

Rev	Description	By	Chk	Date
C	Scheme update	DC	DC	05/25
B	Minor Amendments	RC	DC	11/24
A	Survey updated 2024	DC	DC	06/24

**RPS** MAKING COMPLEX EASY  
A TETRA TECH COMPANY

Lakesbury House, Hillingbury Road, Chadders Ford, Hampshire SO53 5SS  
T: 02380 810 440 E: rpsso@rpsgroup.com

Client: Photovolt Development Partners

Project: Botley West Solar Farm

Title: Veteran Tree Plan  
1 of 4

Status Information: Drawn By: JN, PMA/Checked by: DC

Job Ref: JSL4631, Scale @ A0: 1:5000, Date Created: February 2024

RPS Drawing / Figure Number: 761, Rev: C

rpsgroup.com