

Tween Bridge Solar Farm

Environmental Statement

Figure 2.6: Indicative Layouts and Cross Section Plans

Planning Act 2008

Infrastructure Planning (Applications: Prescribed Forms and Procedure) Regulations 2009

APFP Regulation 5(2)(a)


Document Reference: 6.4.2.6

August 2025

Revision 1


Table front view – 3 modules in portrait

Table back view – cable suspension system

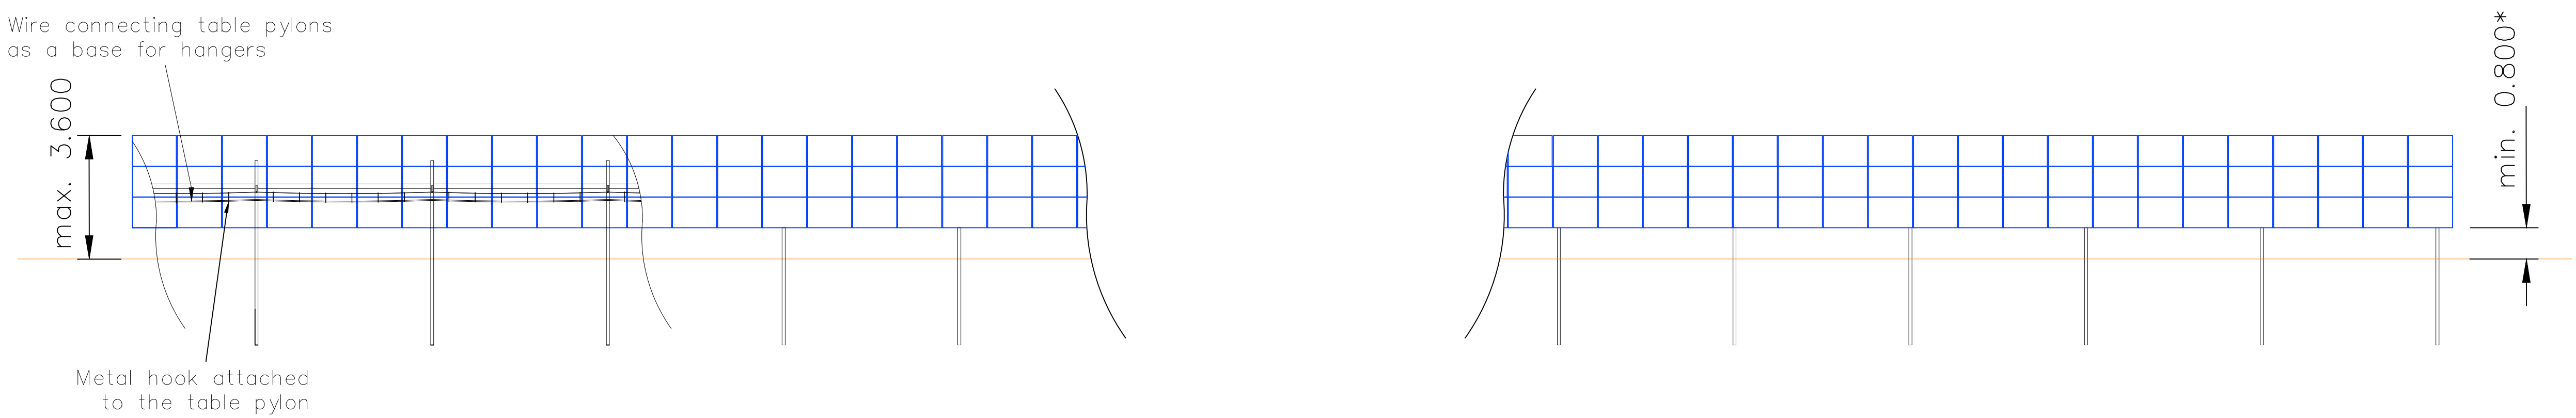

*To be raised at least 100mm above 1in1000 year flood levels

Table side view

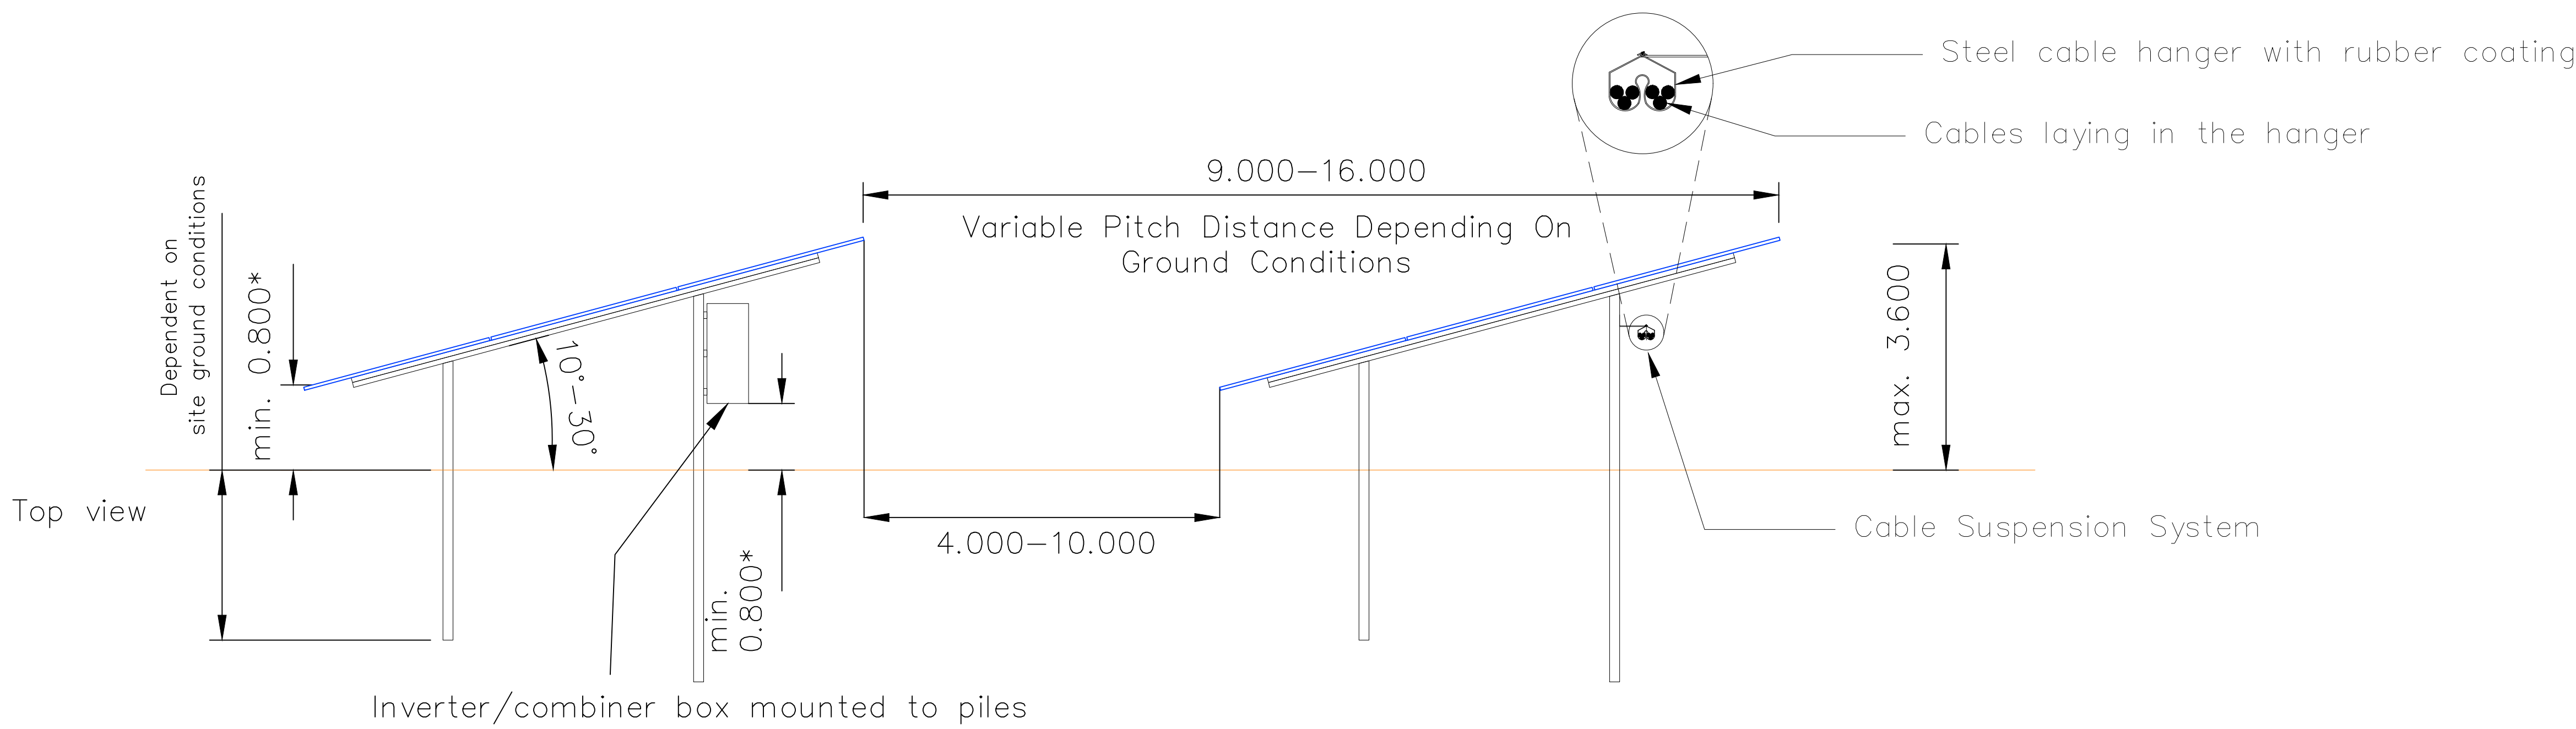

*To be raised at least 100mm above 1in1000 year flood levels


Notes:
1. All details are indicative only.
2. Dimensions are in metres unless stated otherwise.

Tween Bridge Solar Farm

Figure 2.6: Indicative Layout and Cross Section Plans
Drawing Ref: Typical 3P Fixed Table - Piled

Coordinate System: N/A
Projection: N/A
Datum: N/A



Scale: 1:100
Paper Size: A0
Sheet: 1 of 21

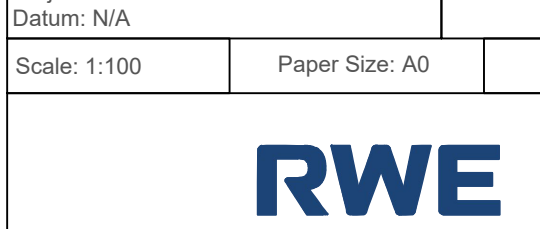

Document Ref: 6.4.2.6
Revision: 1

PINS Number: EN010148
Drawing Status: DCO Application

Drawn: MP
Checked: AD
Approved: MB
Date: 19/08/2025

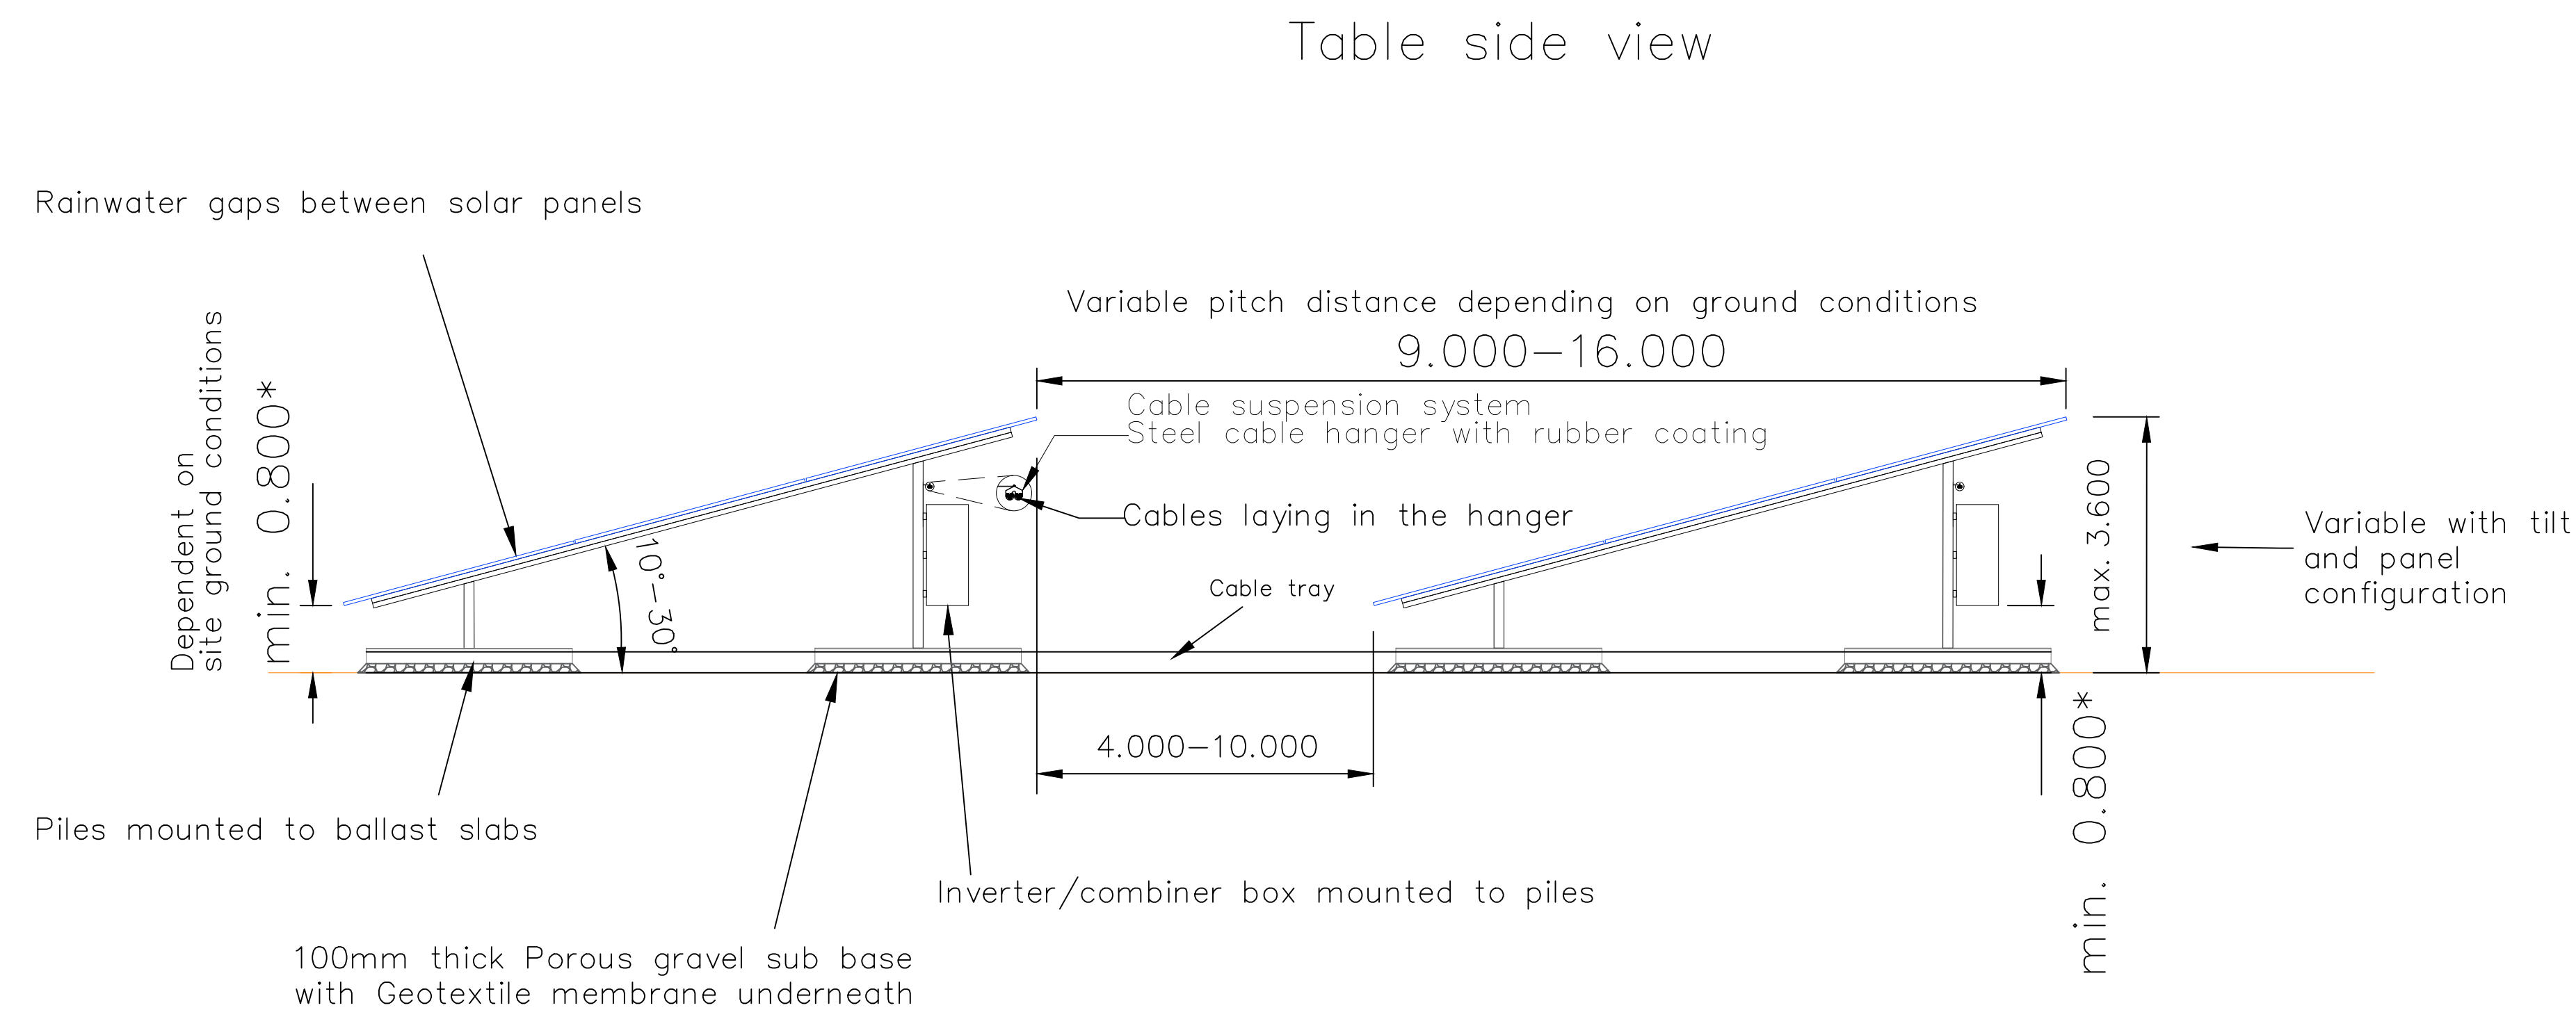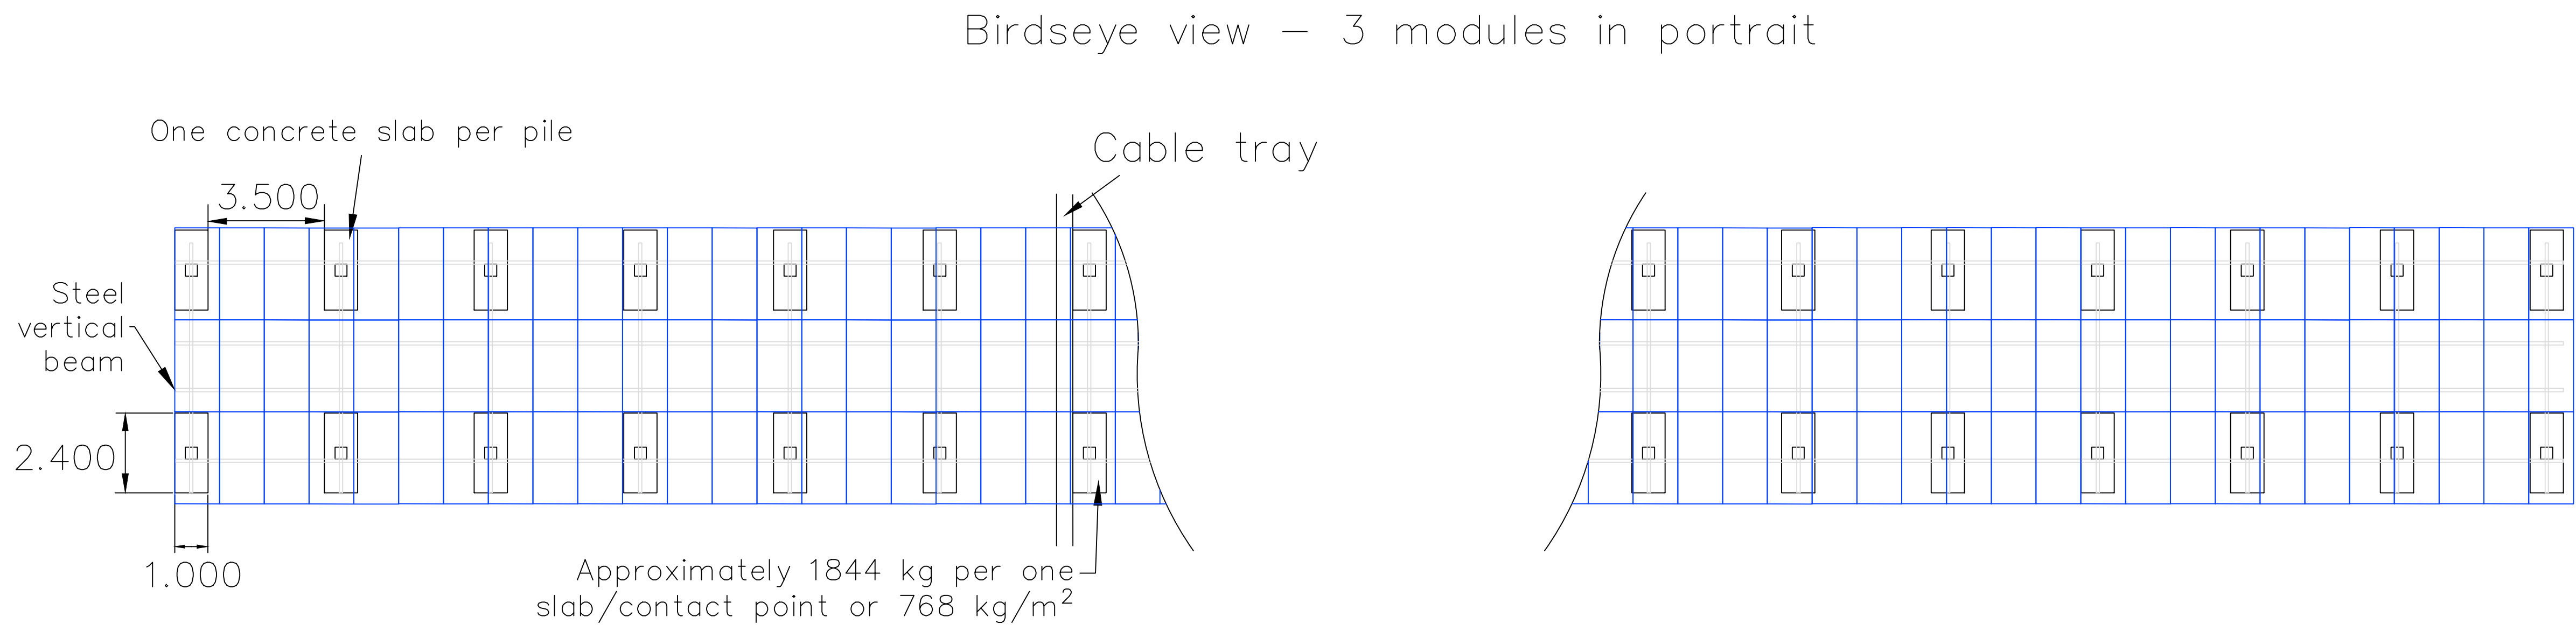

*To be raised at least 100mm about 1in1000 year flood levels

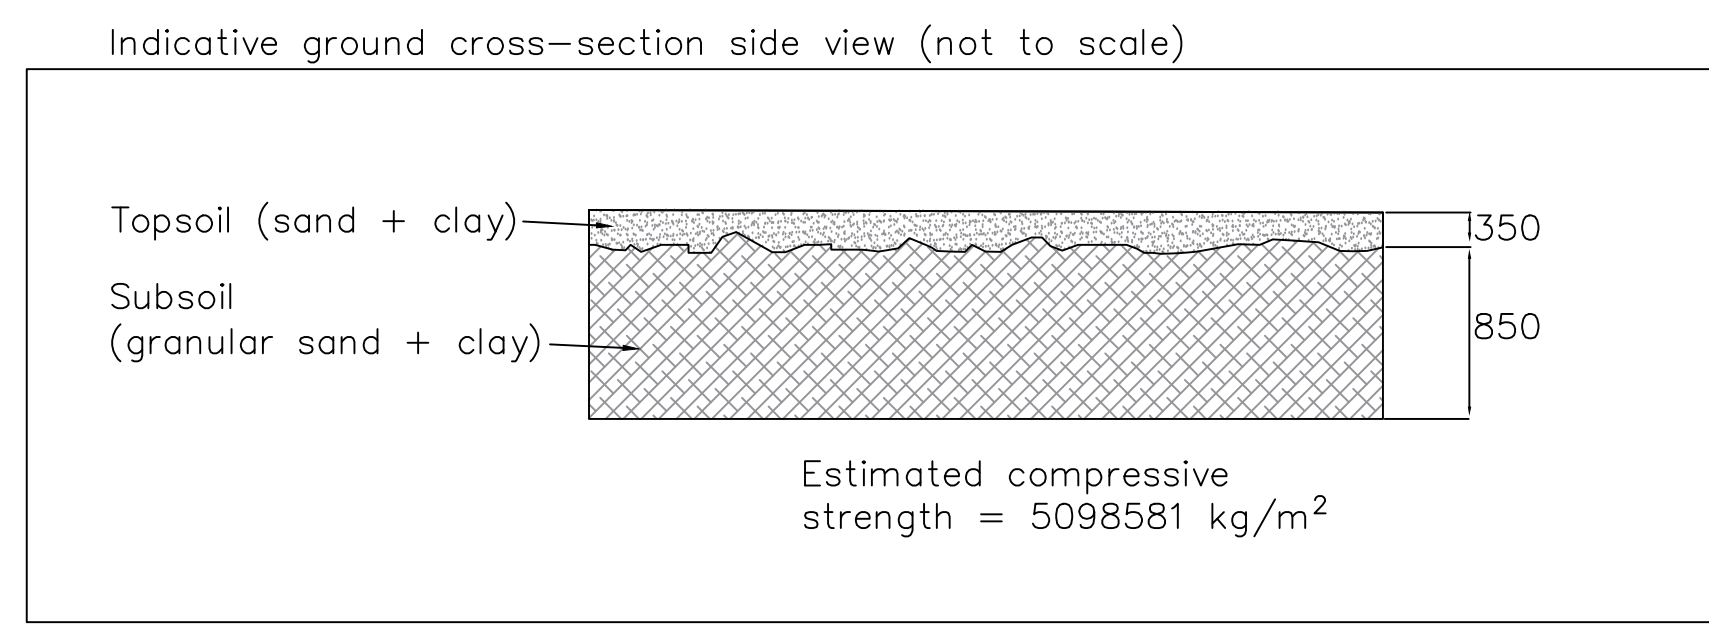


Table 1: Approximate constituents of a contact point

Item name	Weight [kg]
15 PV Panels	420
PV frame for 15 panels	45
Solar inverter for 15 Panels	90
Shingle layer	379
Concrete slab	1000
TOTAL weight	1844

LEGEND

Notes:
1. All details are indicative only.
2. Dimensions are in metres unless stated otherwise.

Tween Bridge Solar Farm

Figure 2.6: Indicative Layout and Cross Section Plans
Drawing Ref: Typical 3P Fixed Table - Ballasted


Coordinate System: N/A
Projection: N/A
Datum: N/A

Scale: 1:50 Paper Size: A0 Sheet: 2 of 21

RWE

Document Ref: 6.4.2.6 Revision: 1
PINS Number: EN010148 Drawing Status: DCO Application
Drawn: MP Checked: AD Approved: MB Date: 18/08/2025

Table front view – 1 module in portrait

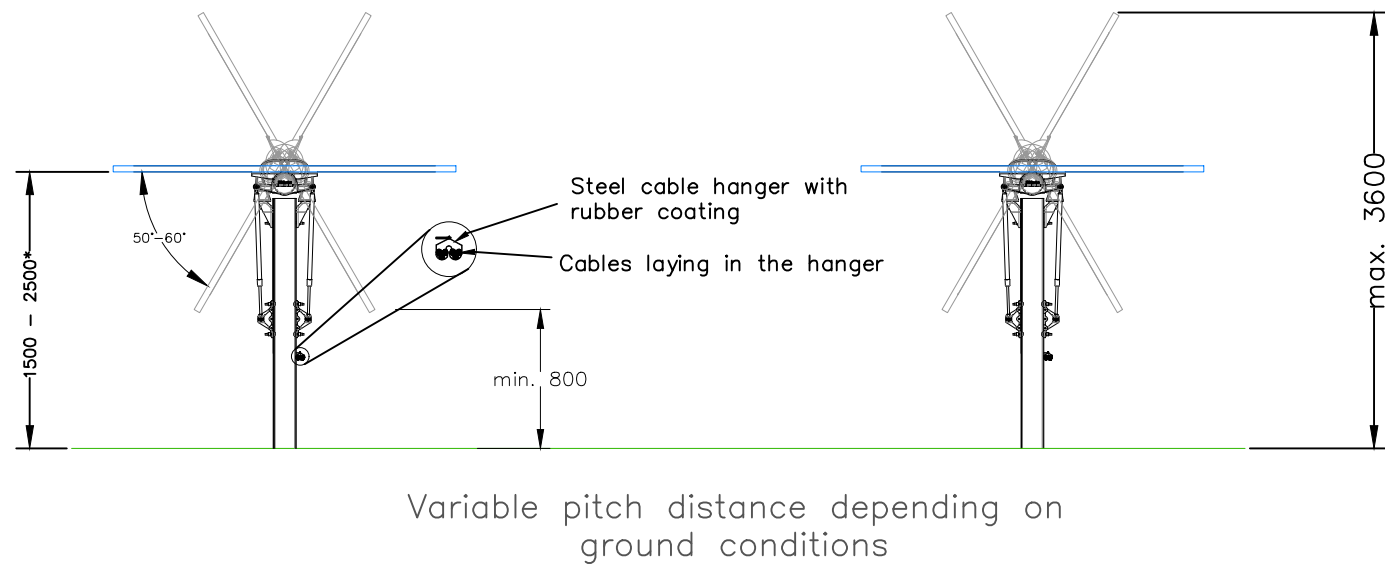

*To be raised at least 100mm above 1in1000 year flood levels

Table side view – 1 module in portrait


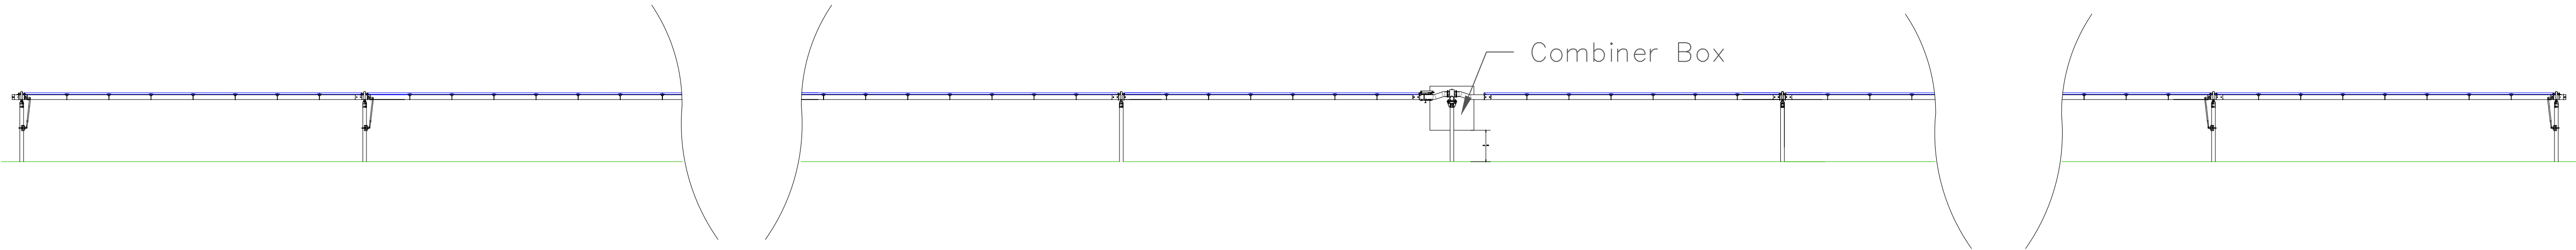


Table top view – 1 module in portrait

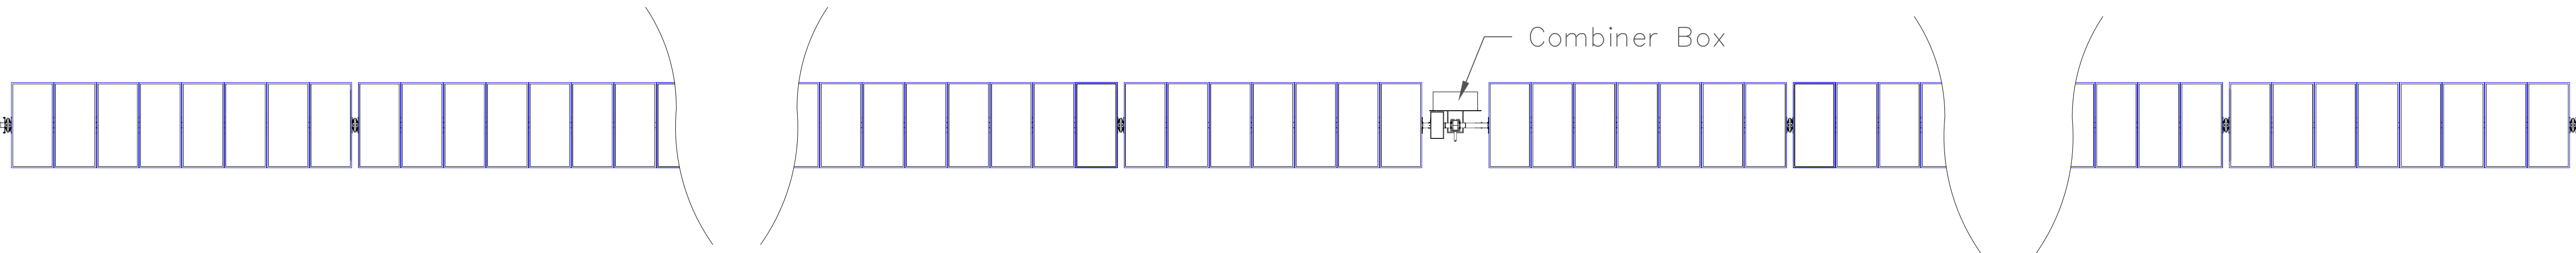

LEGEND

Notes:
1. All details are indicative only.
2. Dimensions are in metres unless stated otherwise.

Tween Bridge Solar Farm


Figure 2.6: Indicative Layout and Cross Section Plans
Drawing Ref: Typical 1P Tracker Table - Piled

Coordinate System: N/A
Projection: N/A
Datum: N/A

Scale: 1:100
Paper Size: A0
Sheet: 3 of 21

RWE

Document Ref: 6.4.2.6
Revision: 1
PINS Number: EN010148
Drawing Status: DCO Application
Drawn: MP
Checked: AD
Approved: MB
Date: 19/08/2025

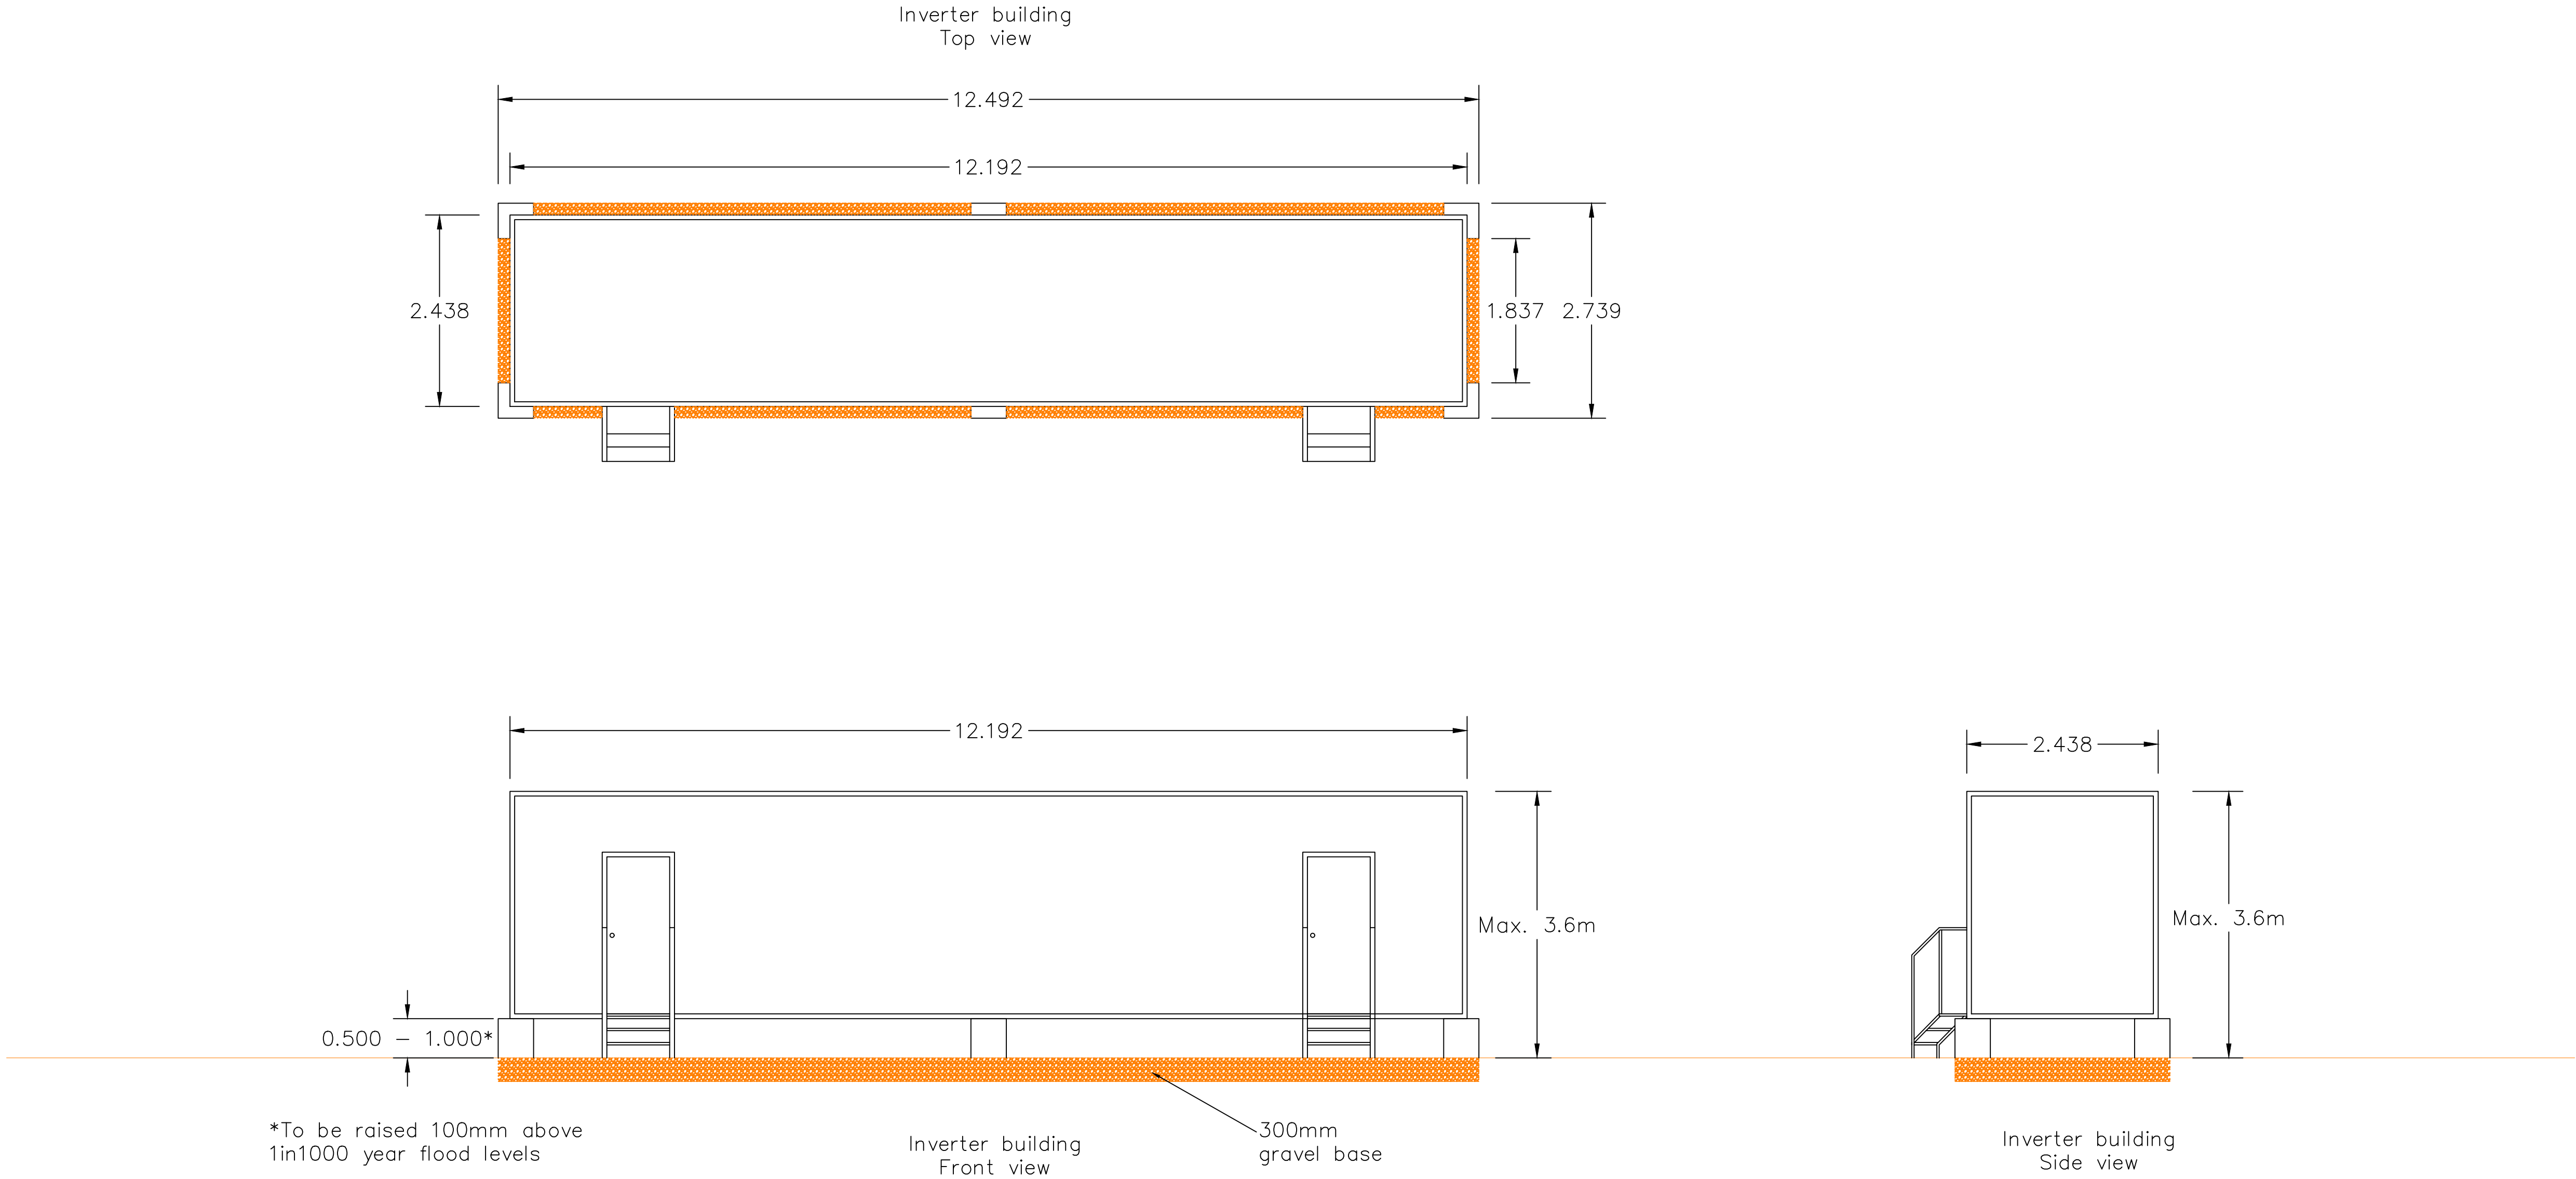


LEGEND

- Notes:
1. All details are indicative only.
 2. Dimensions are in metres unless stated otherwise.

Tween Bridge Solar Farm

Figure 2.6: Indicative Layout and Cross Section Plans
Drawing Ref: Typical Inverter Building

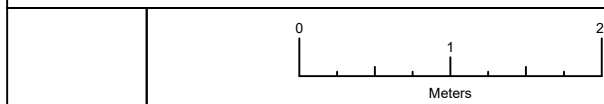


Coordinate System: N/A
Projection: N/A
Datum: N/A

Scale: 1:50 Paper Size: A0 Sheet: 4 of 21

RWE

Document Ref: 6.4.2.6			Revision: 1
PINS Number: EN010148		Drawing Status: DCO Application	
Drawn: MP	Checked: AD	Approved: MB	Date: 18/08/2025

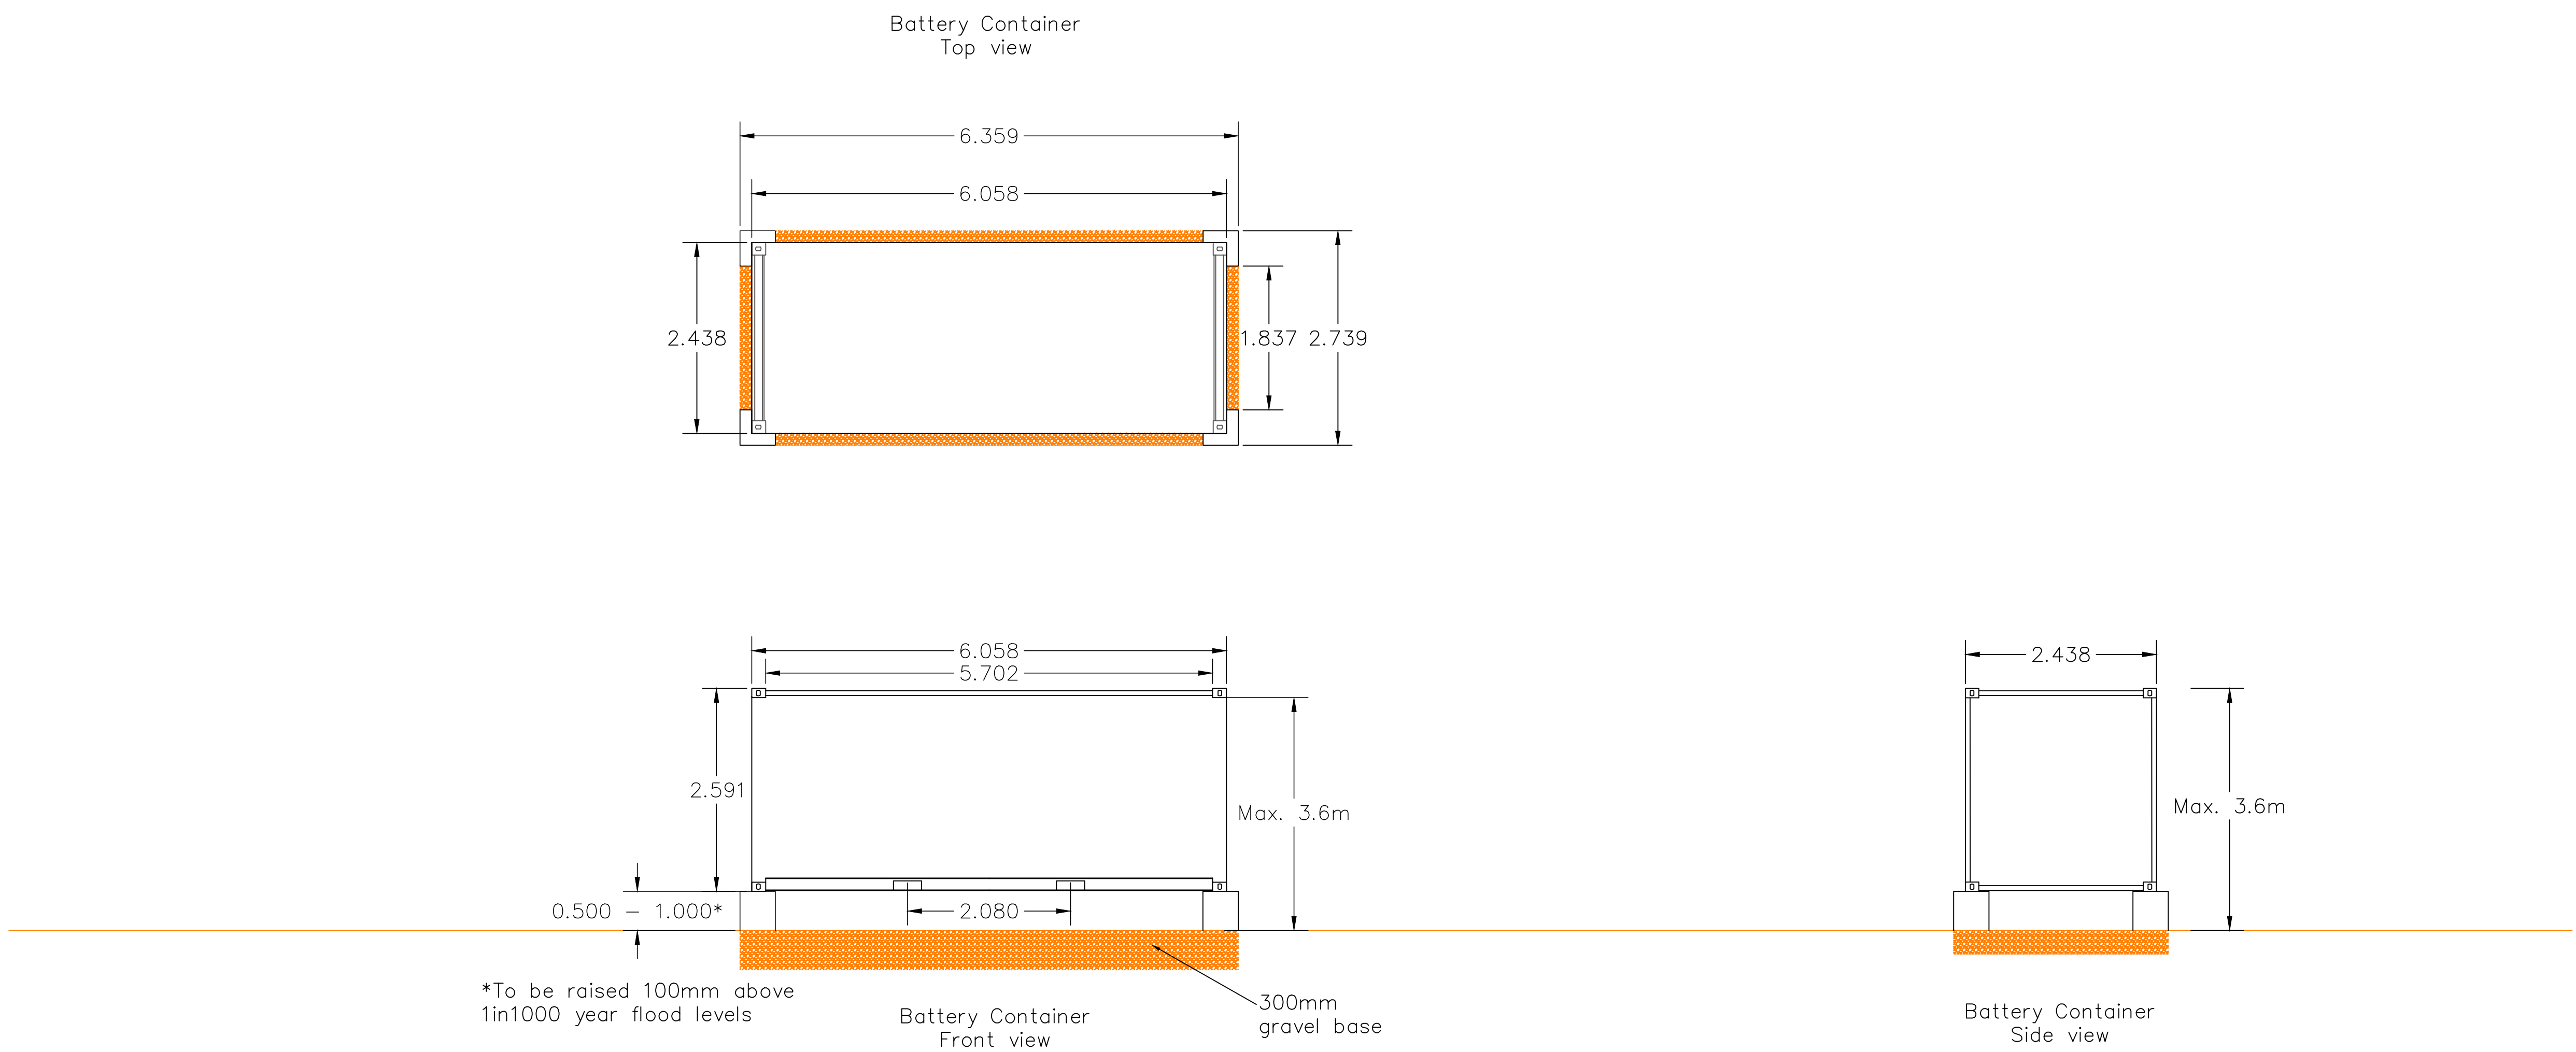

LEGEND

Notes:
1. All details are indicative only.
2. Dimensions are in metres unless stated otherwise.

Tween Bridge Solar Farm



Figure 2.6: Indicative Layout and Cross Section Plans
Drawing Ref: Typical Battery Container

Coordinate System: N/A
Projection: N/A
Datum: N/A

Scale: 1:50
Paper Size: A0
Sheet: 5 of 21

RWE

Document Ref: 6.4.2.6
Revision: 1
PINS Number: EN010148
Drawing Status: DCO Application
Drawn: MP
Checked: AD
Approved: MB
Date: 18/08/2025

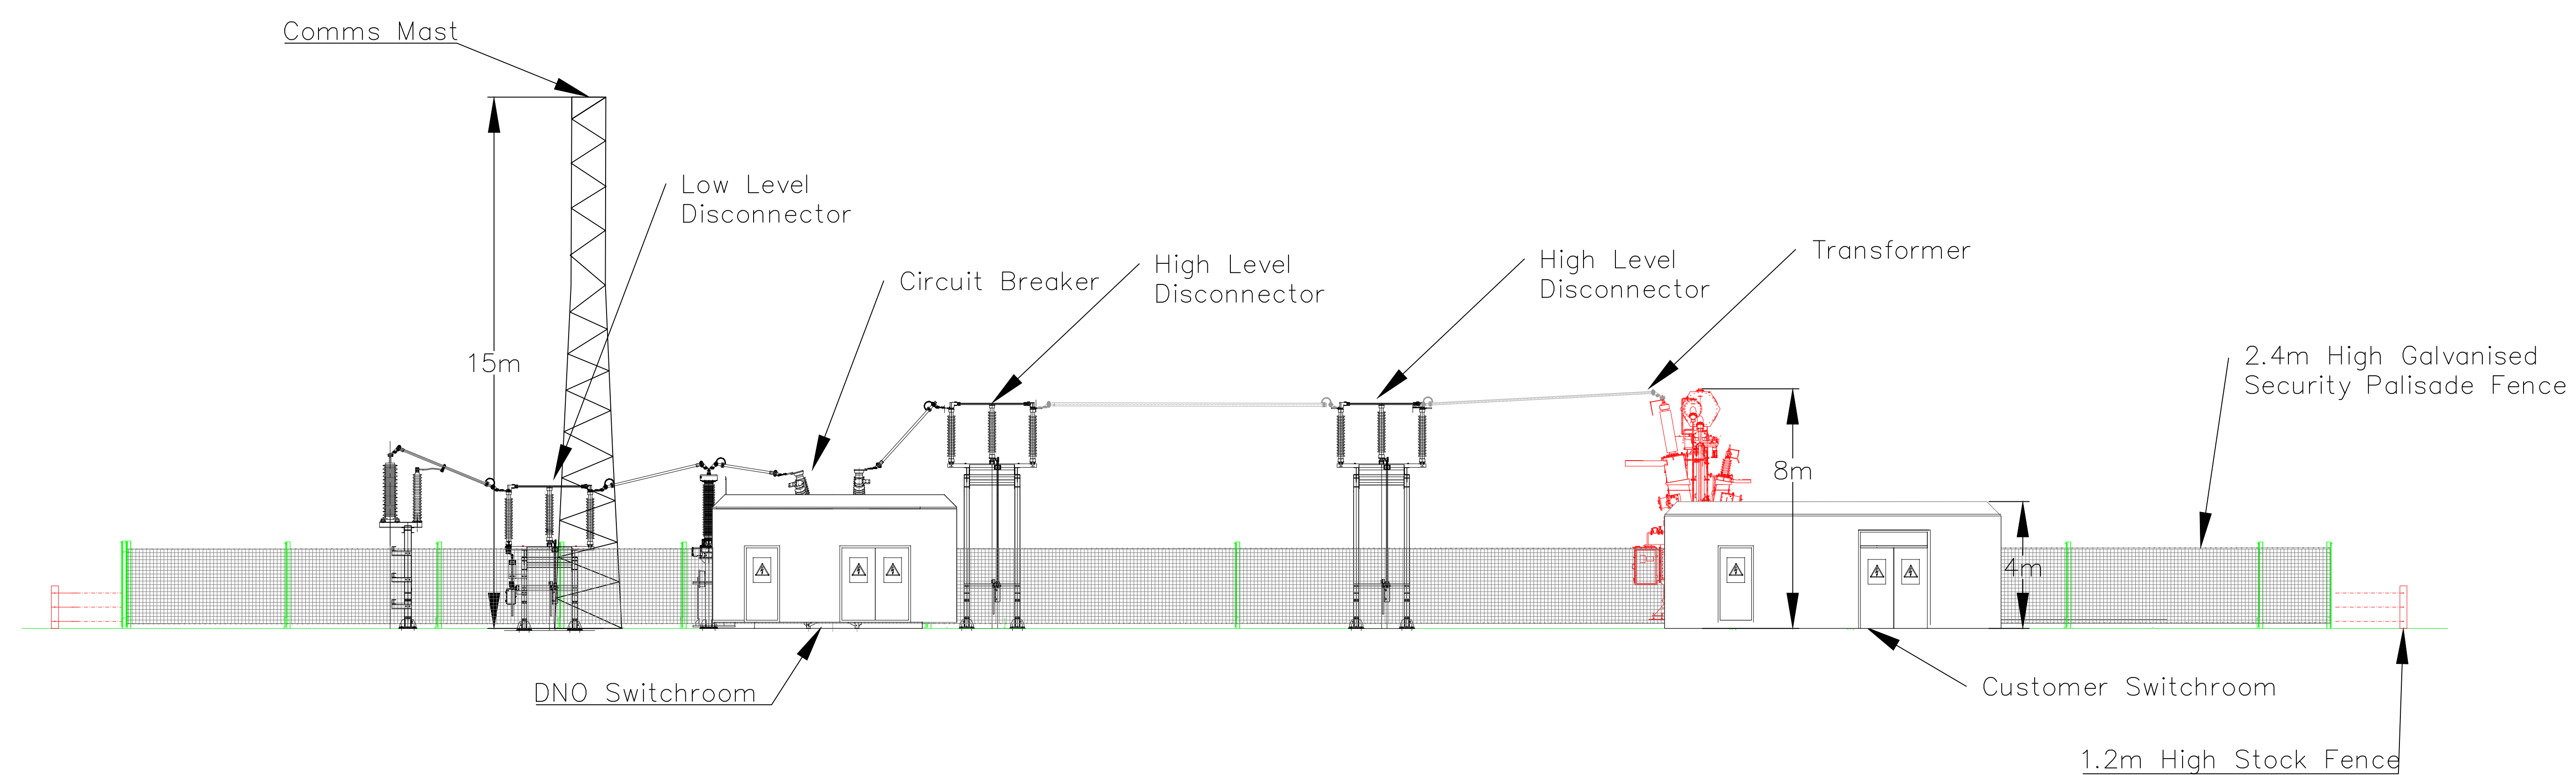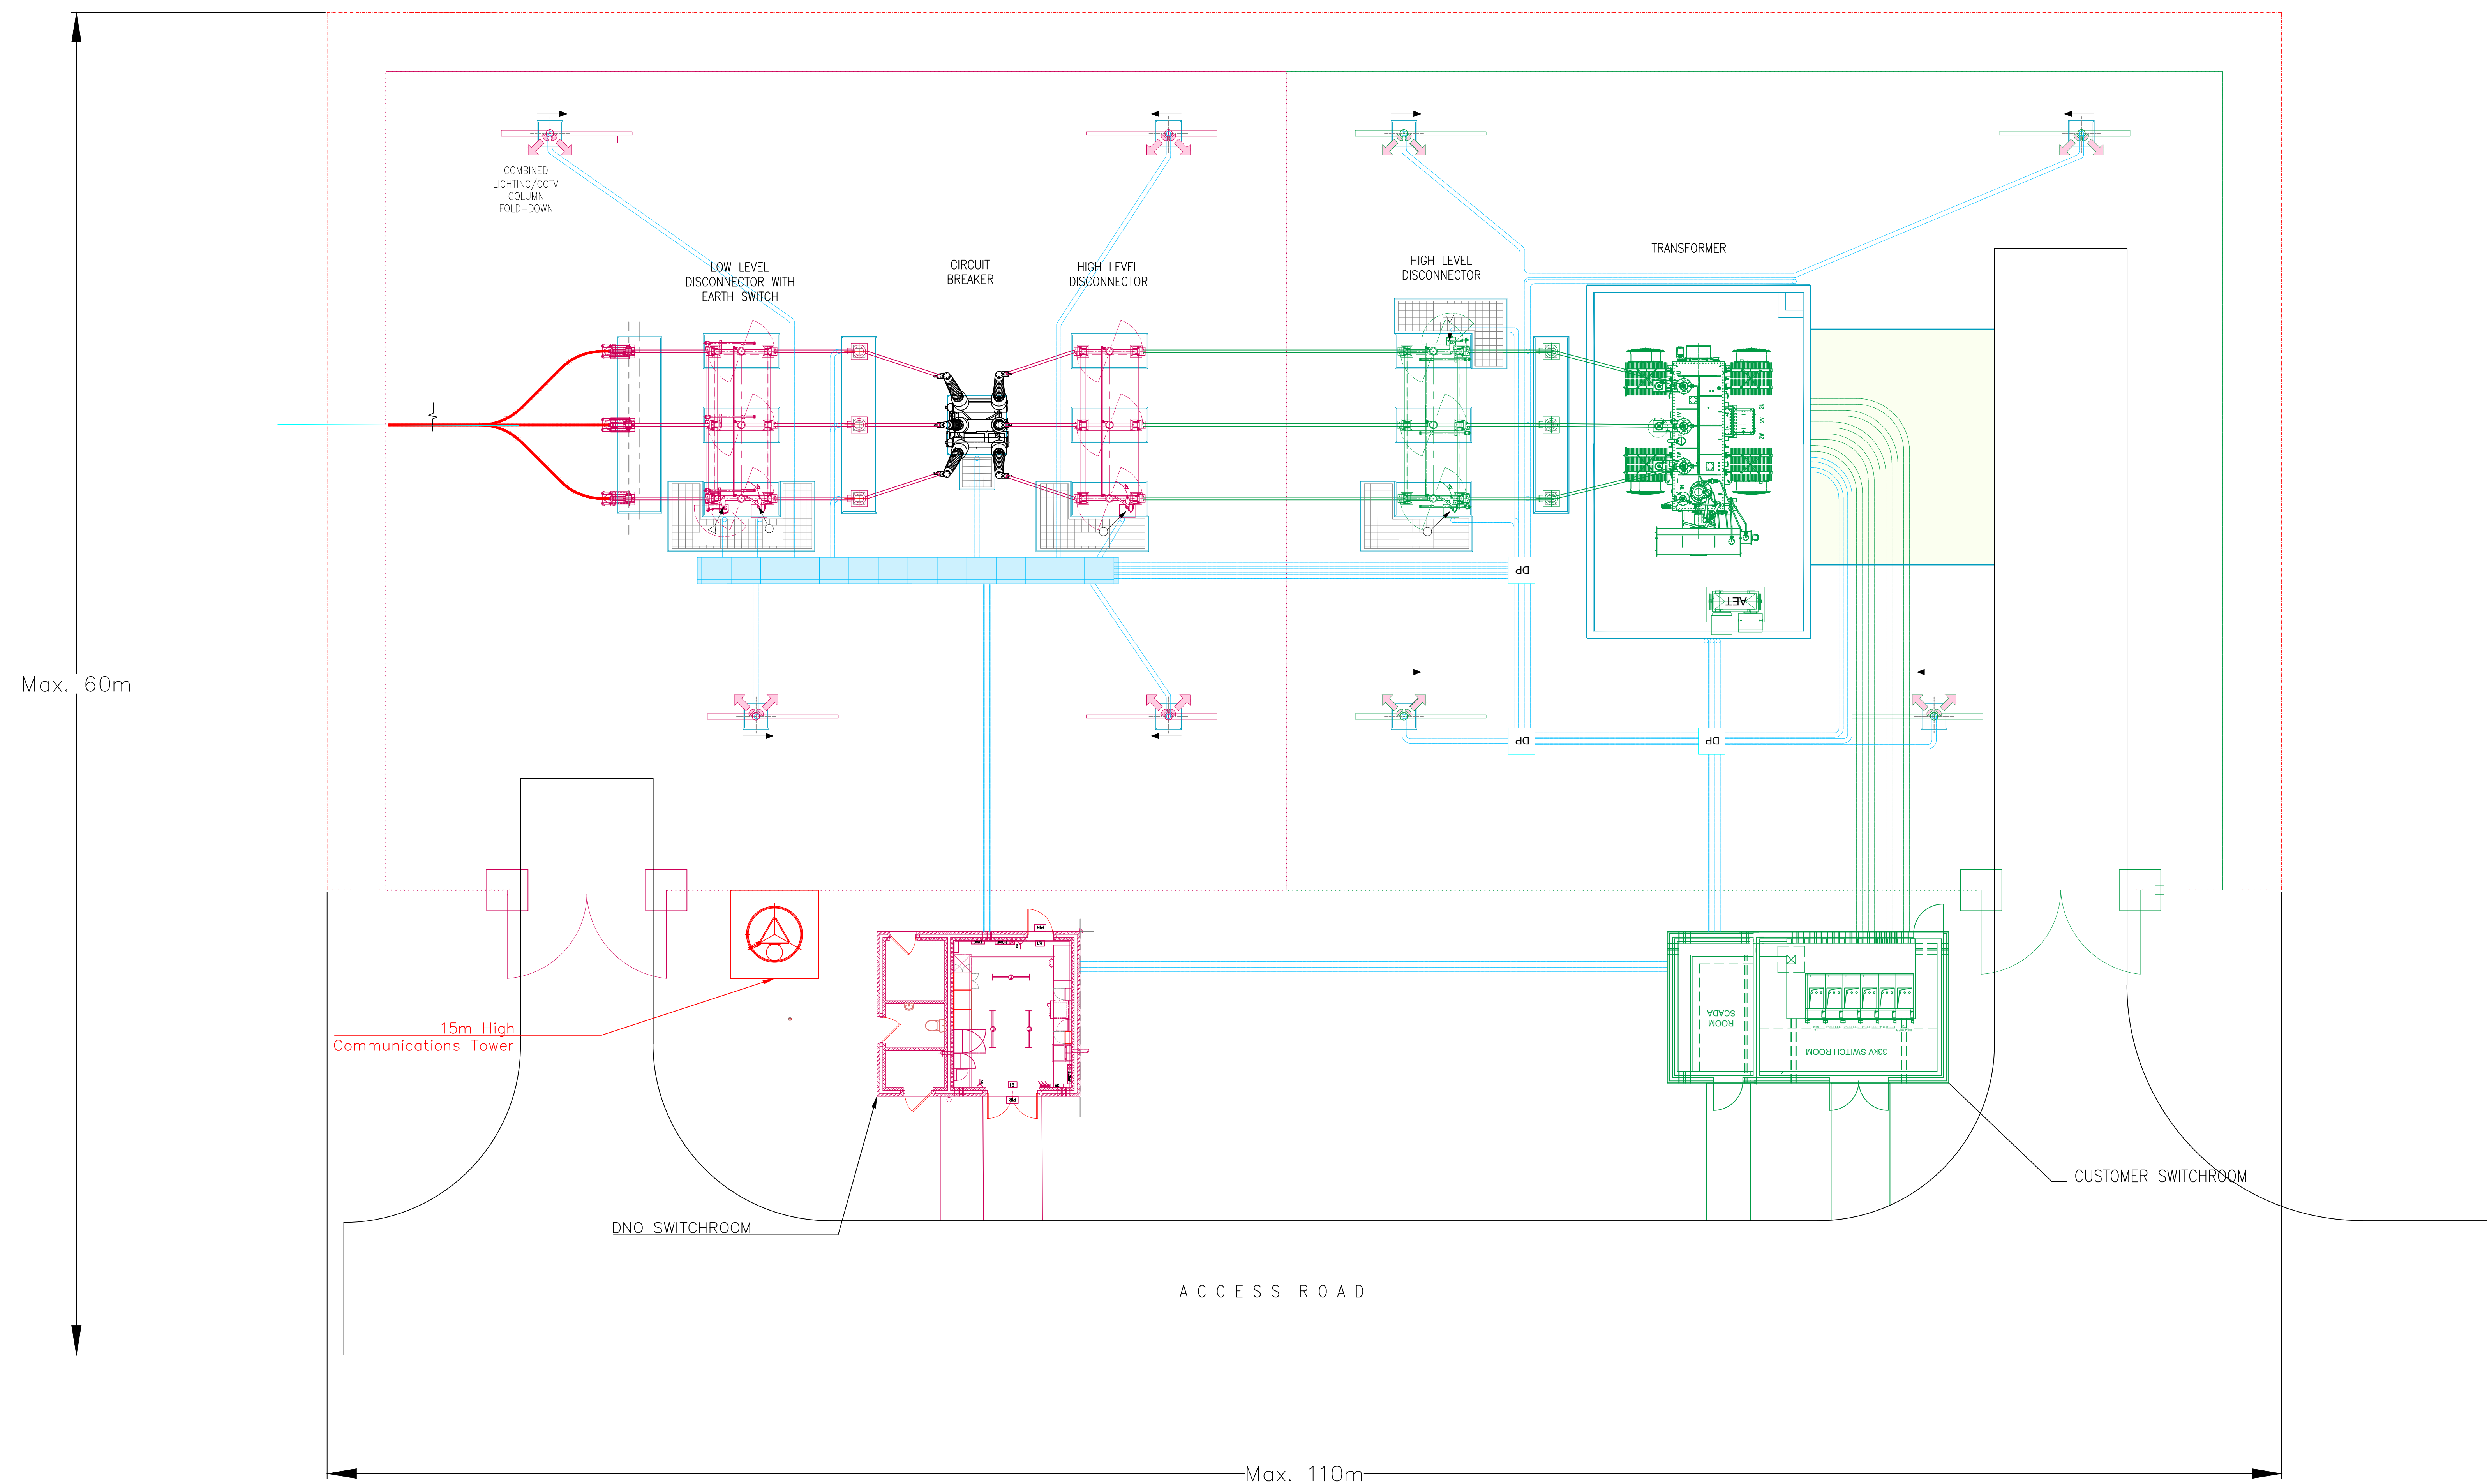

LEGEND

Notes:
1. All details are indicative only.
2. Dimensions are in metres unless stated otherwise.

Tween Bridge Solar Farm


Figure 2.6: Indicative Layout and Cross Section Plans
Drawing Ref: Typical Single TX Substation

Coordinate System: N/A
Projection: N/A
Datum: N/A

Scale: 1:100 Paper Size: A0 Sheet: 7 of 21

RWE

Document Ref: 6.4.2.6 Revision: 1
PINS Number: EN010148 Drawing Status: DCO Application
Drawn: MP Checked: AD Approved: MB Date: 19/08/2025

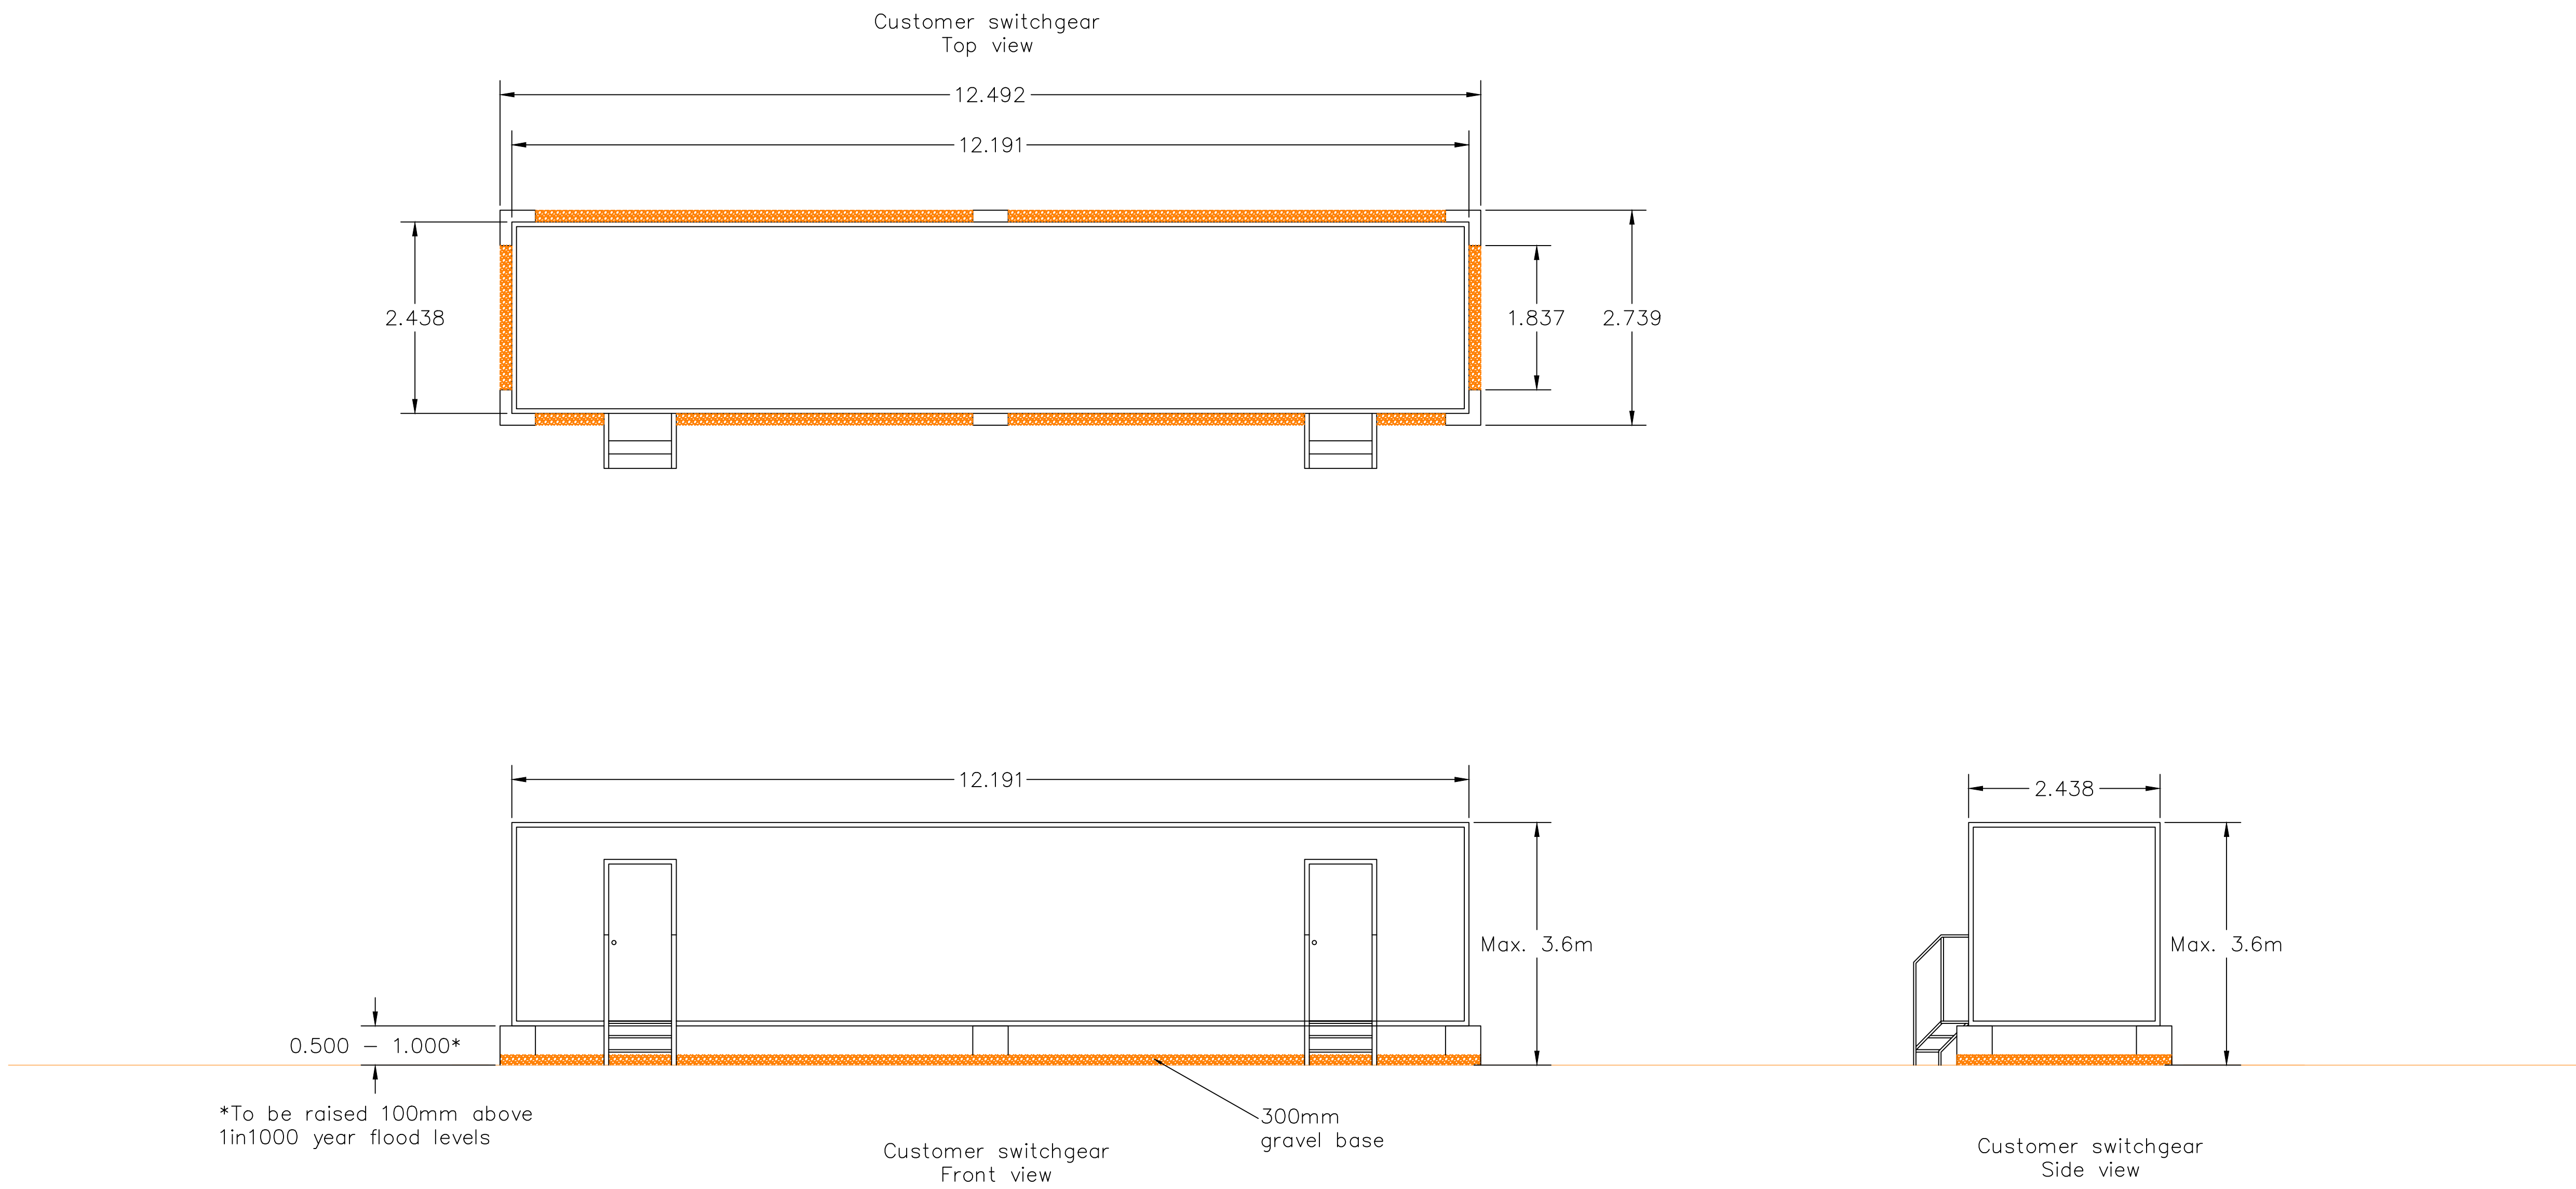

LEGEND

Notes:
1. All details are indicative only.
2. Dimensions are in metres unless stated otherwise.

Tween Bridge Solar Farm

Figure 2.6: Indicative Layout and Cross Section Plans
Drawing Ref: Typical Customer Switchgear

Coordinate System: N/A
Projection: N/A
Datum: N/A

Scale: 1:50
Paper Size: A0
Sheet: 6 of 21

RWE

Document Ref: 6.4.2.6
Revision: 1
PINS Number: EN010148
Drawing Status: DCO Application
Drawn: MP
Checked: AD
Approved: MB
Date: 19/08/2025

PLAN VIEW

LEGEND

- Notes:
1. All details are indicative only.
 2. Dimensions are in metres unless stated otherwise.
 3. Subject to detailed design.

Tween Bridge Solar Farm

Figure 2.6: Indicative Layout and Cross Section Plans

Drawing Ref: Typical 400kV Substation

Coordinate System: N/A

Projection: N/A

Datum: N/A

Scale: 1:300

Paper Size: A0

Sheet: 9 of 21

Document Ref: 6.4.2.6

Revision: 1

PINS Number: EN010148

Drawing Status: DCO Application

Drawn: MP

Checked: AD

Approved: MB

Date: 19/08/2025

Lighting Conductor

Electric Fencing

Palisade Fencing

400kV TX

SA

CB

CT

D/S + E/S

CVT

SA

PI

PI

PI

SA

ROAD

ELECTRIC FENCE

PALISADE FENCE

Lighting Conductor

Electric Fencing

Palisade Fencing

400kV TX

SA

CB

CT

D/S + E/S

CVT

SA

PI

PI

PI

SA

ROAD

ELECTRIC FENCE

PALISADE FENCE

Lighting Conductor

Electric Fencing

Palisade Fencing

400kV TX

SA

CB

CT

D/S + E/S

CVT

SA

PI

PI

PI

SA

ROAD

ELECTRIC FENCE

PALISADE FENCE

Lighting Conductor

Electric Fencing

Palisade Fencing

400kV TX

SA

CB

CT

D/S + E/S

CVT

SA

PI

PI

PI

SA

ROAD

ELECTRIC FENCE

PALISADE FENCE

Lighting Conductor

Electric Fencing

Palisade Fencing

400kV TX

SA

CB

CT

D/S + E/S

CVT

SA

PI

PI

PI

SA

ROAD

ELECTRIC FENCE

PALISADE FENCE

Lighting Conductor

Electric Fencing

Palisade Fencing

400kV TX

SA

CB

CT

D/S + E/S

CVT

SA

PI

PI

PI

SA

ROAD

ELECTRIC FENCE

PALISADE FENCE

Lighting Conductor

Electric Fencing

Palisade Fencing

400kV TX

SA

CB

CT

D/S + E/S

CVT

SA

PI

PI

PI

SA

ROAD

ELECTRIC FENCE

PALISADE FENCE

Lighting Conductor

Electric Fencing

Palisade Fencing

400kV TX

SA

CB

CT

D/S + E/S

CVT

SA

PI

PI

PI

SA

ROAD

ELECTRIC FENCE

PALISADE FENCE

Lighting Conductor

Electric Fencing

Palisade Fencing

400kV TX

SA

CB

CT

D/S + E/S

CVT

SA

PI

PI

PI

SA

ROAD

ELECTRIC FENCE

PALISADE FENCE

Lighting Conductor

Electric Fencing

Palisade Fencing

400kV TX

SA

ROAD

ELECTRIC FENCE

PALISADE FENCE

Lighting Conductor

Electric Fencing

Palisade Fencing

400kV TX

SA

CB

CT

D/S + E/S

CVT

SA

PI

PI

PI

SA

ROAD

ELECTRIC FENCE

PALISADE FENCE

Lighting Conductor

Electric Fencing

Palisade Fencing

400kV TX

SA

CB

CT

D/S + E/S

CVT

SA

PI

PI

PI

SA

ROAD

ELECTRIC FENCE

PALISADE FENCE

Lighting Conductor

Electric Fencing

Palisade Fencing

400kV TX

SA

CB

CT

D/S + E/S

CVT

SA

PI

PI

PI

SA


ROAD

ELECTRIC FENCE

PALISADE FENCE

Lighting Conductor

Electric Fencing

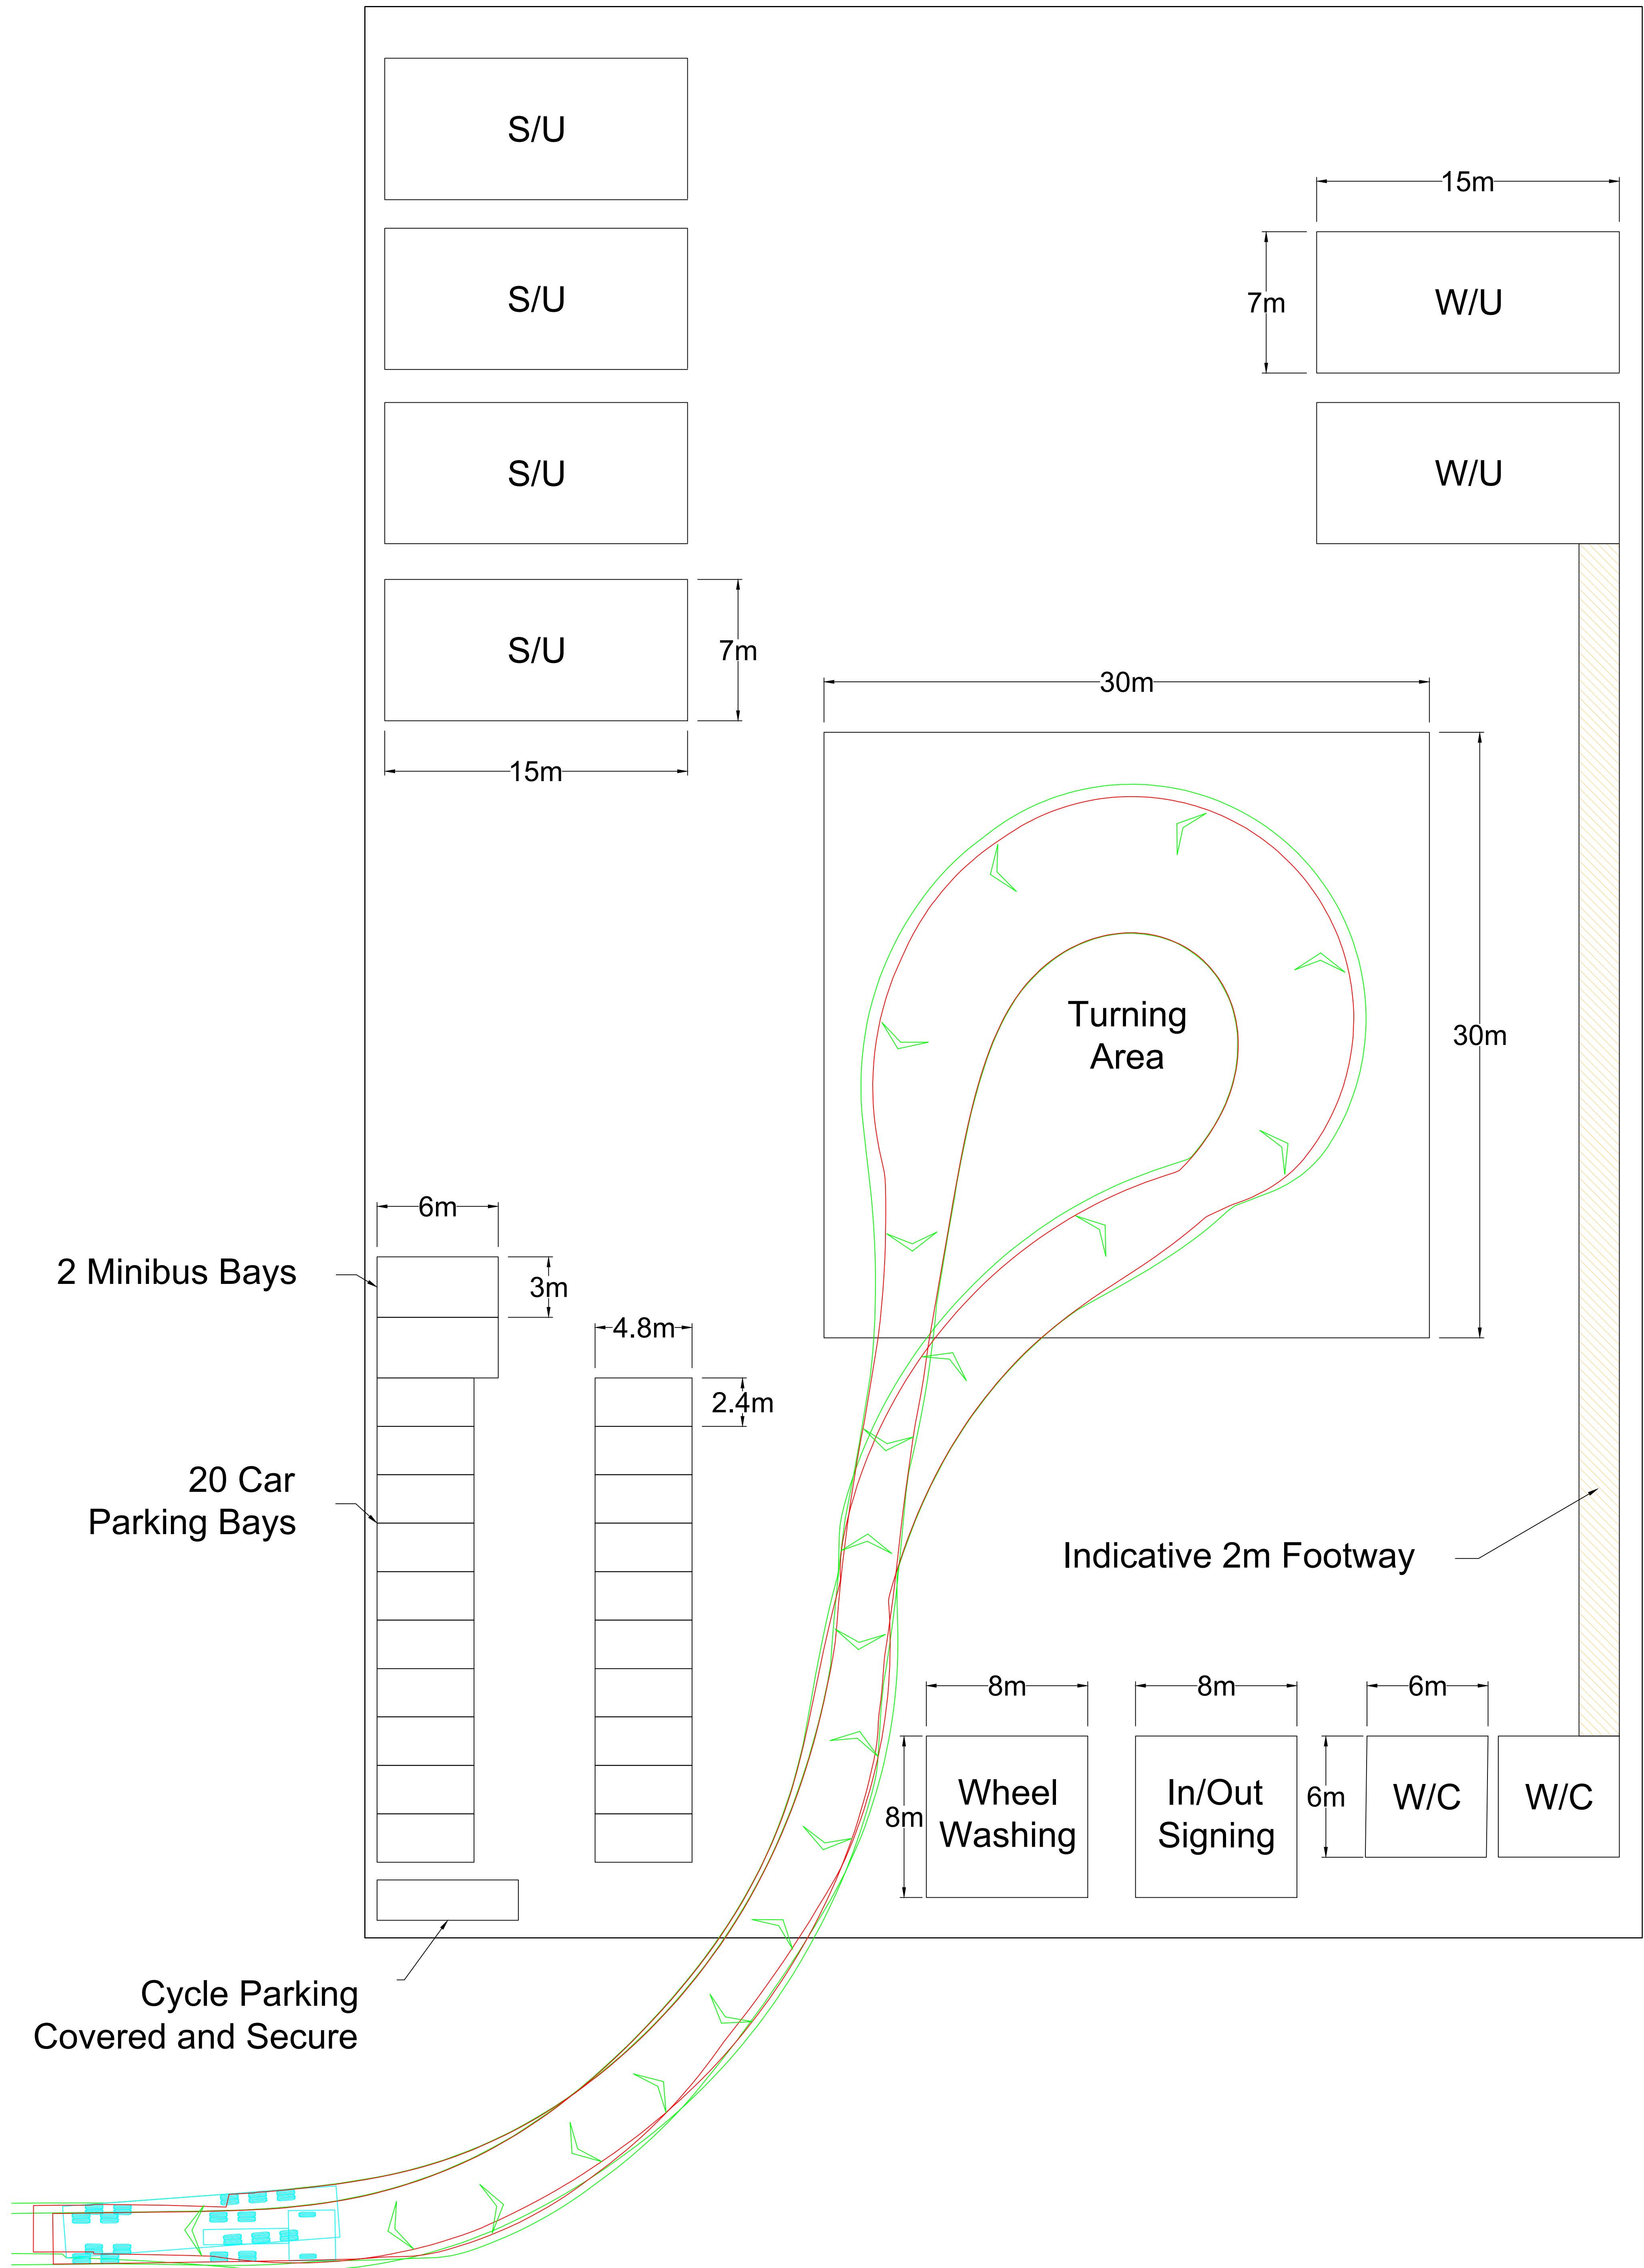

LEGEND


Notes:
1. All details are indicative only.
2. Dimensions are in metres unless stated otherwise.

Tween Bridge Solar Farm

Figure 2.6: Indicative Layout and Cross Section Plans
Drawing Ref: Typical Construction Compound



Coordinate System: N/A
Projection: N/A
Datum: N/A

Scale: 1:150
Paper Size: A0
Sheet: 10 of 21

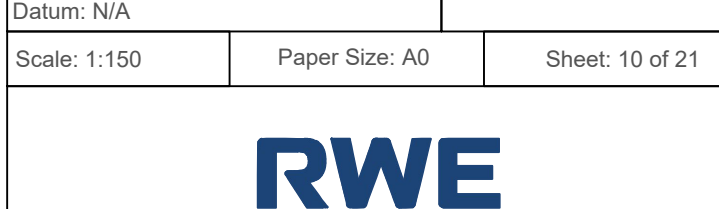


Document Ref: 6.4.2.6	Revision: 1
PINS Number: EN010148	Drawing Status: DCO Application
Drawn: MP	Checked: AD
Approved: MB	Date: 19/08/2025

Fire Engine
Dimensions

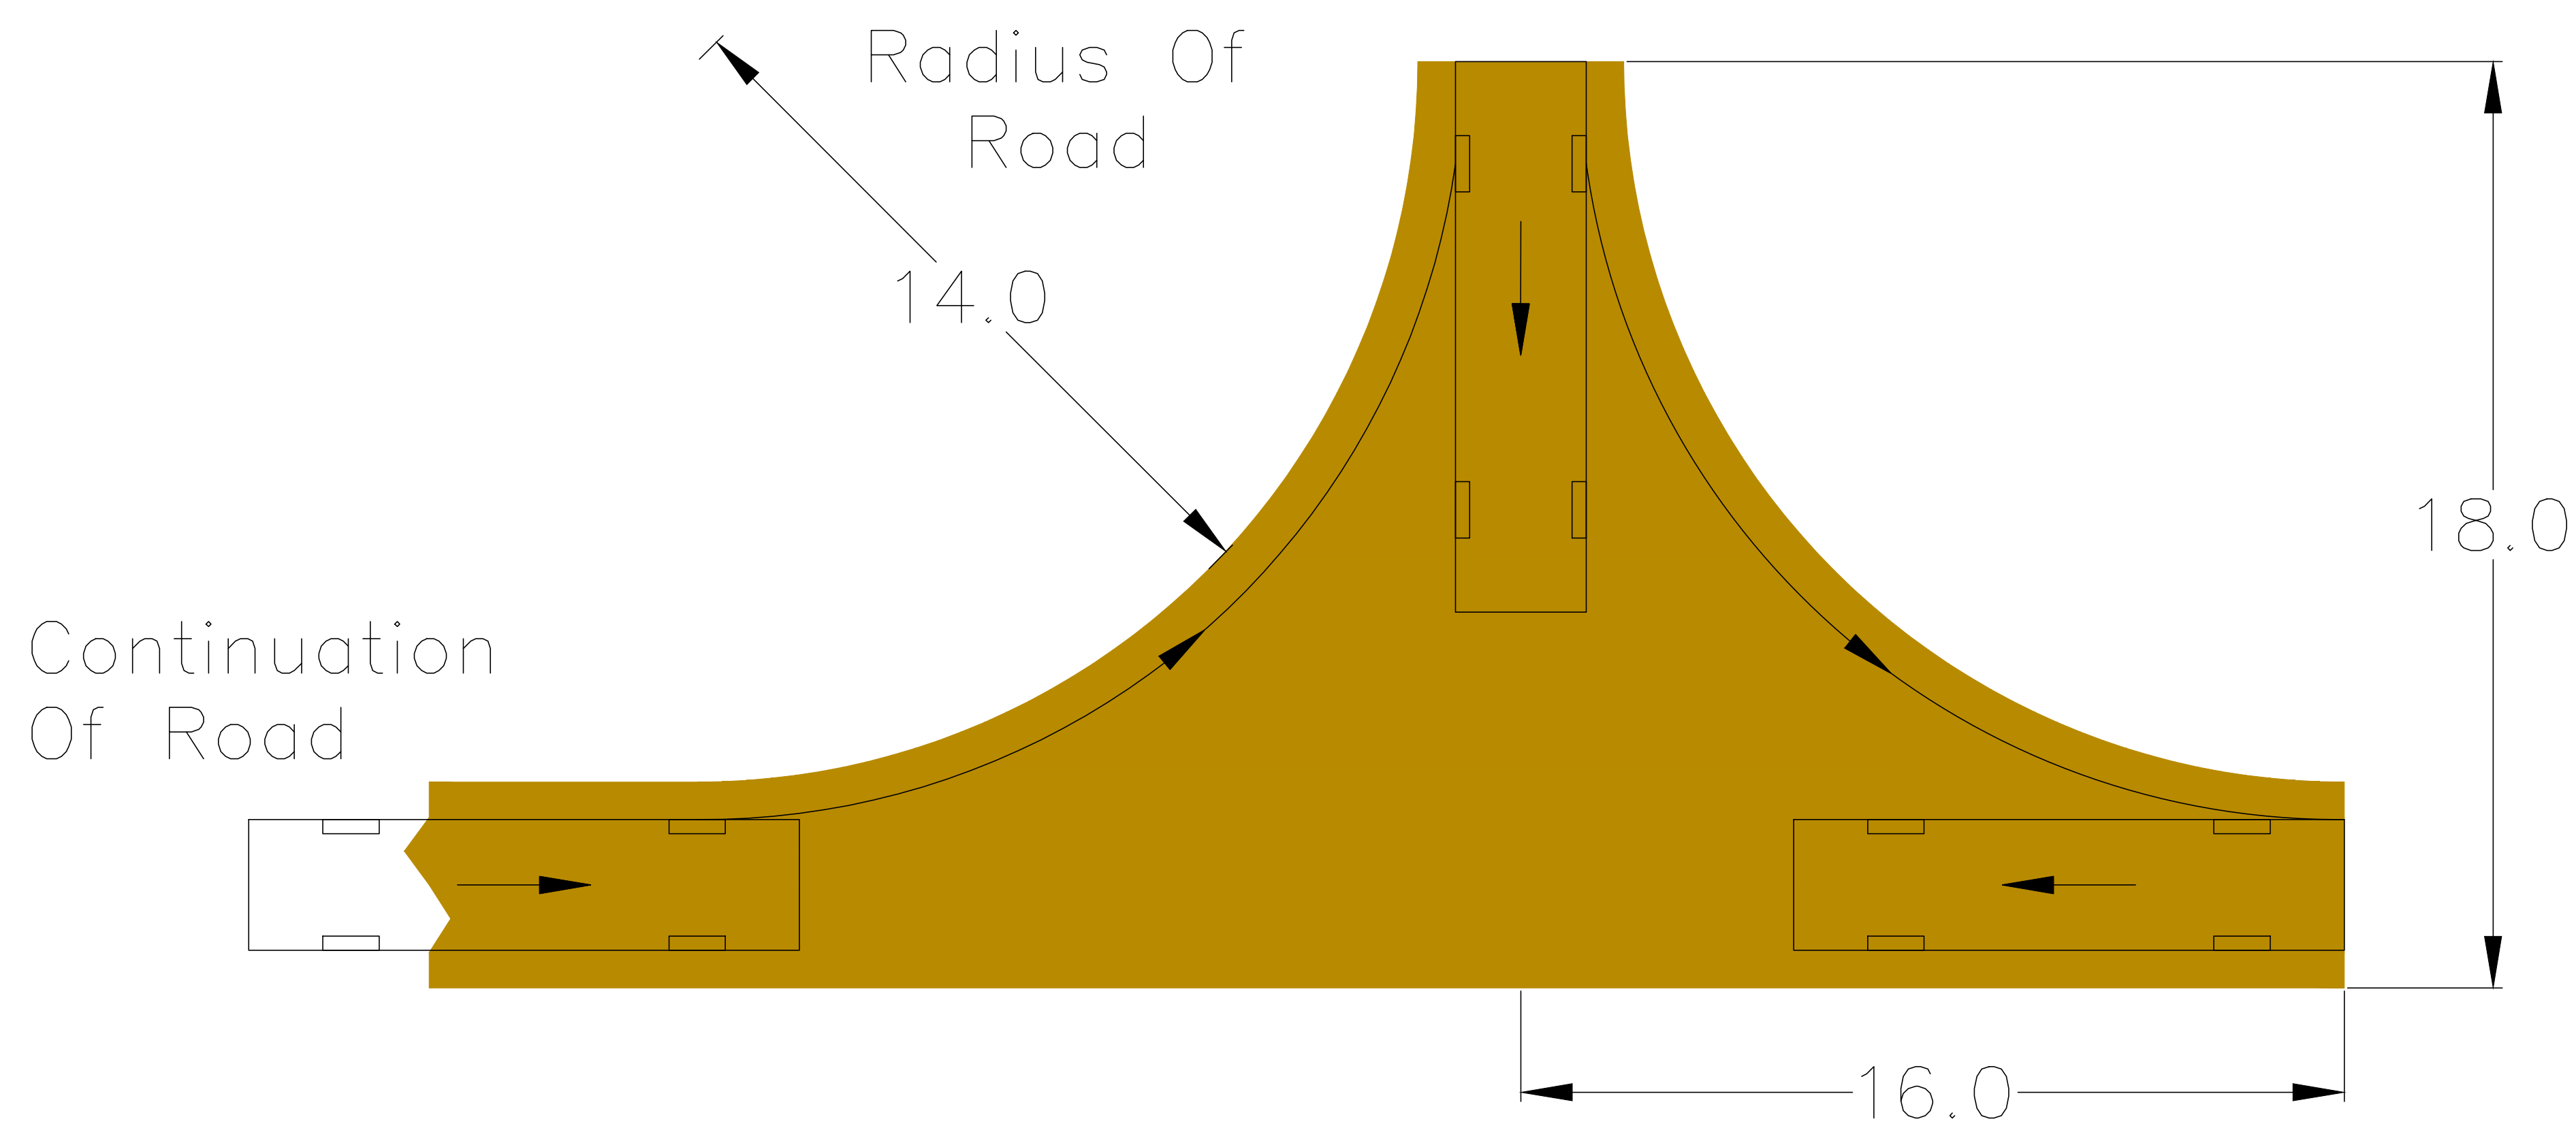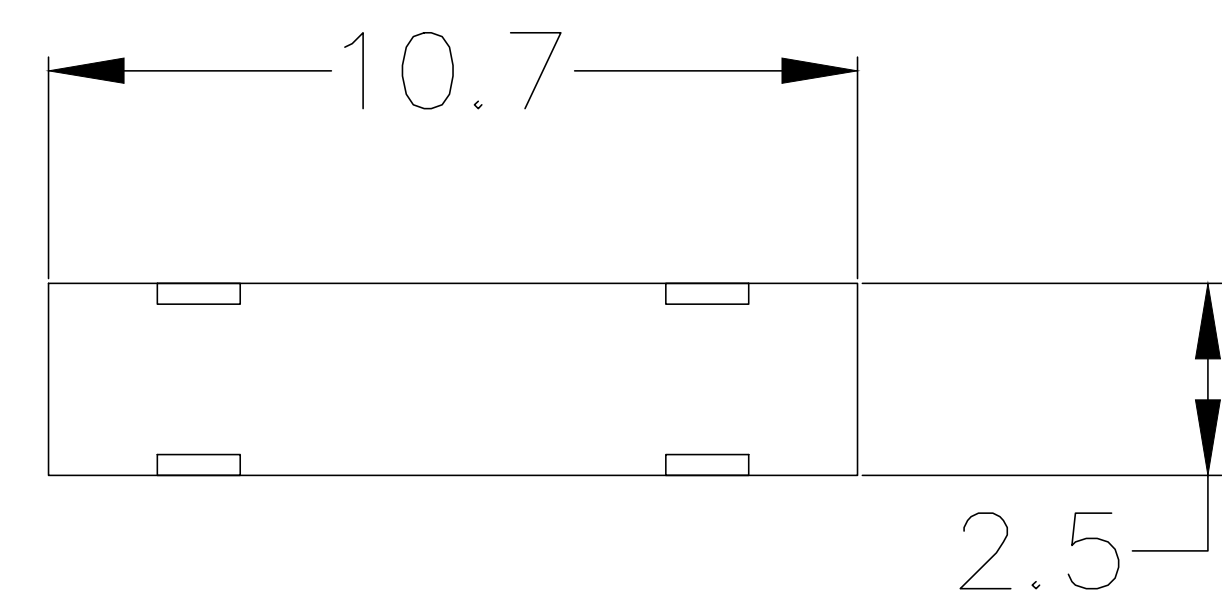

Hammer Head Turning
Example

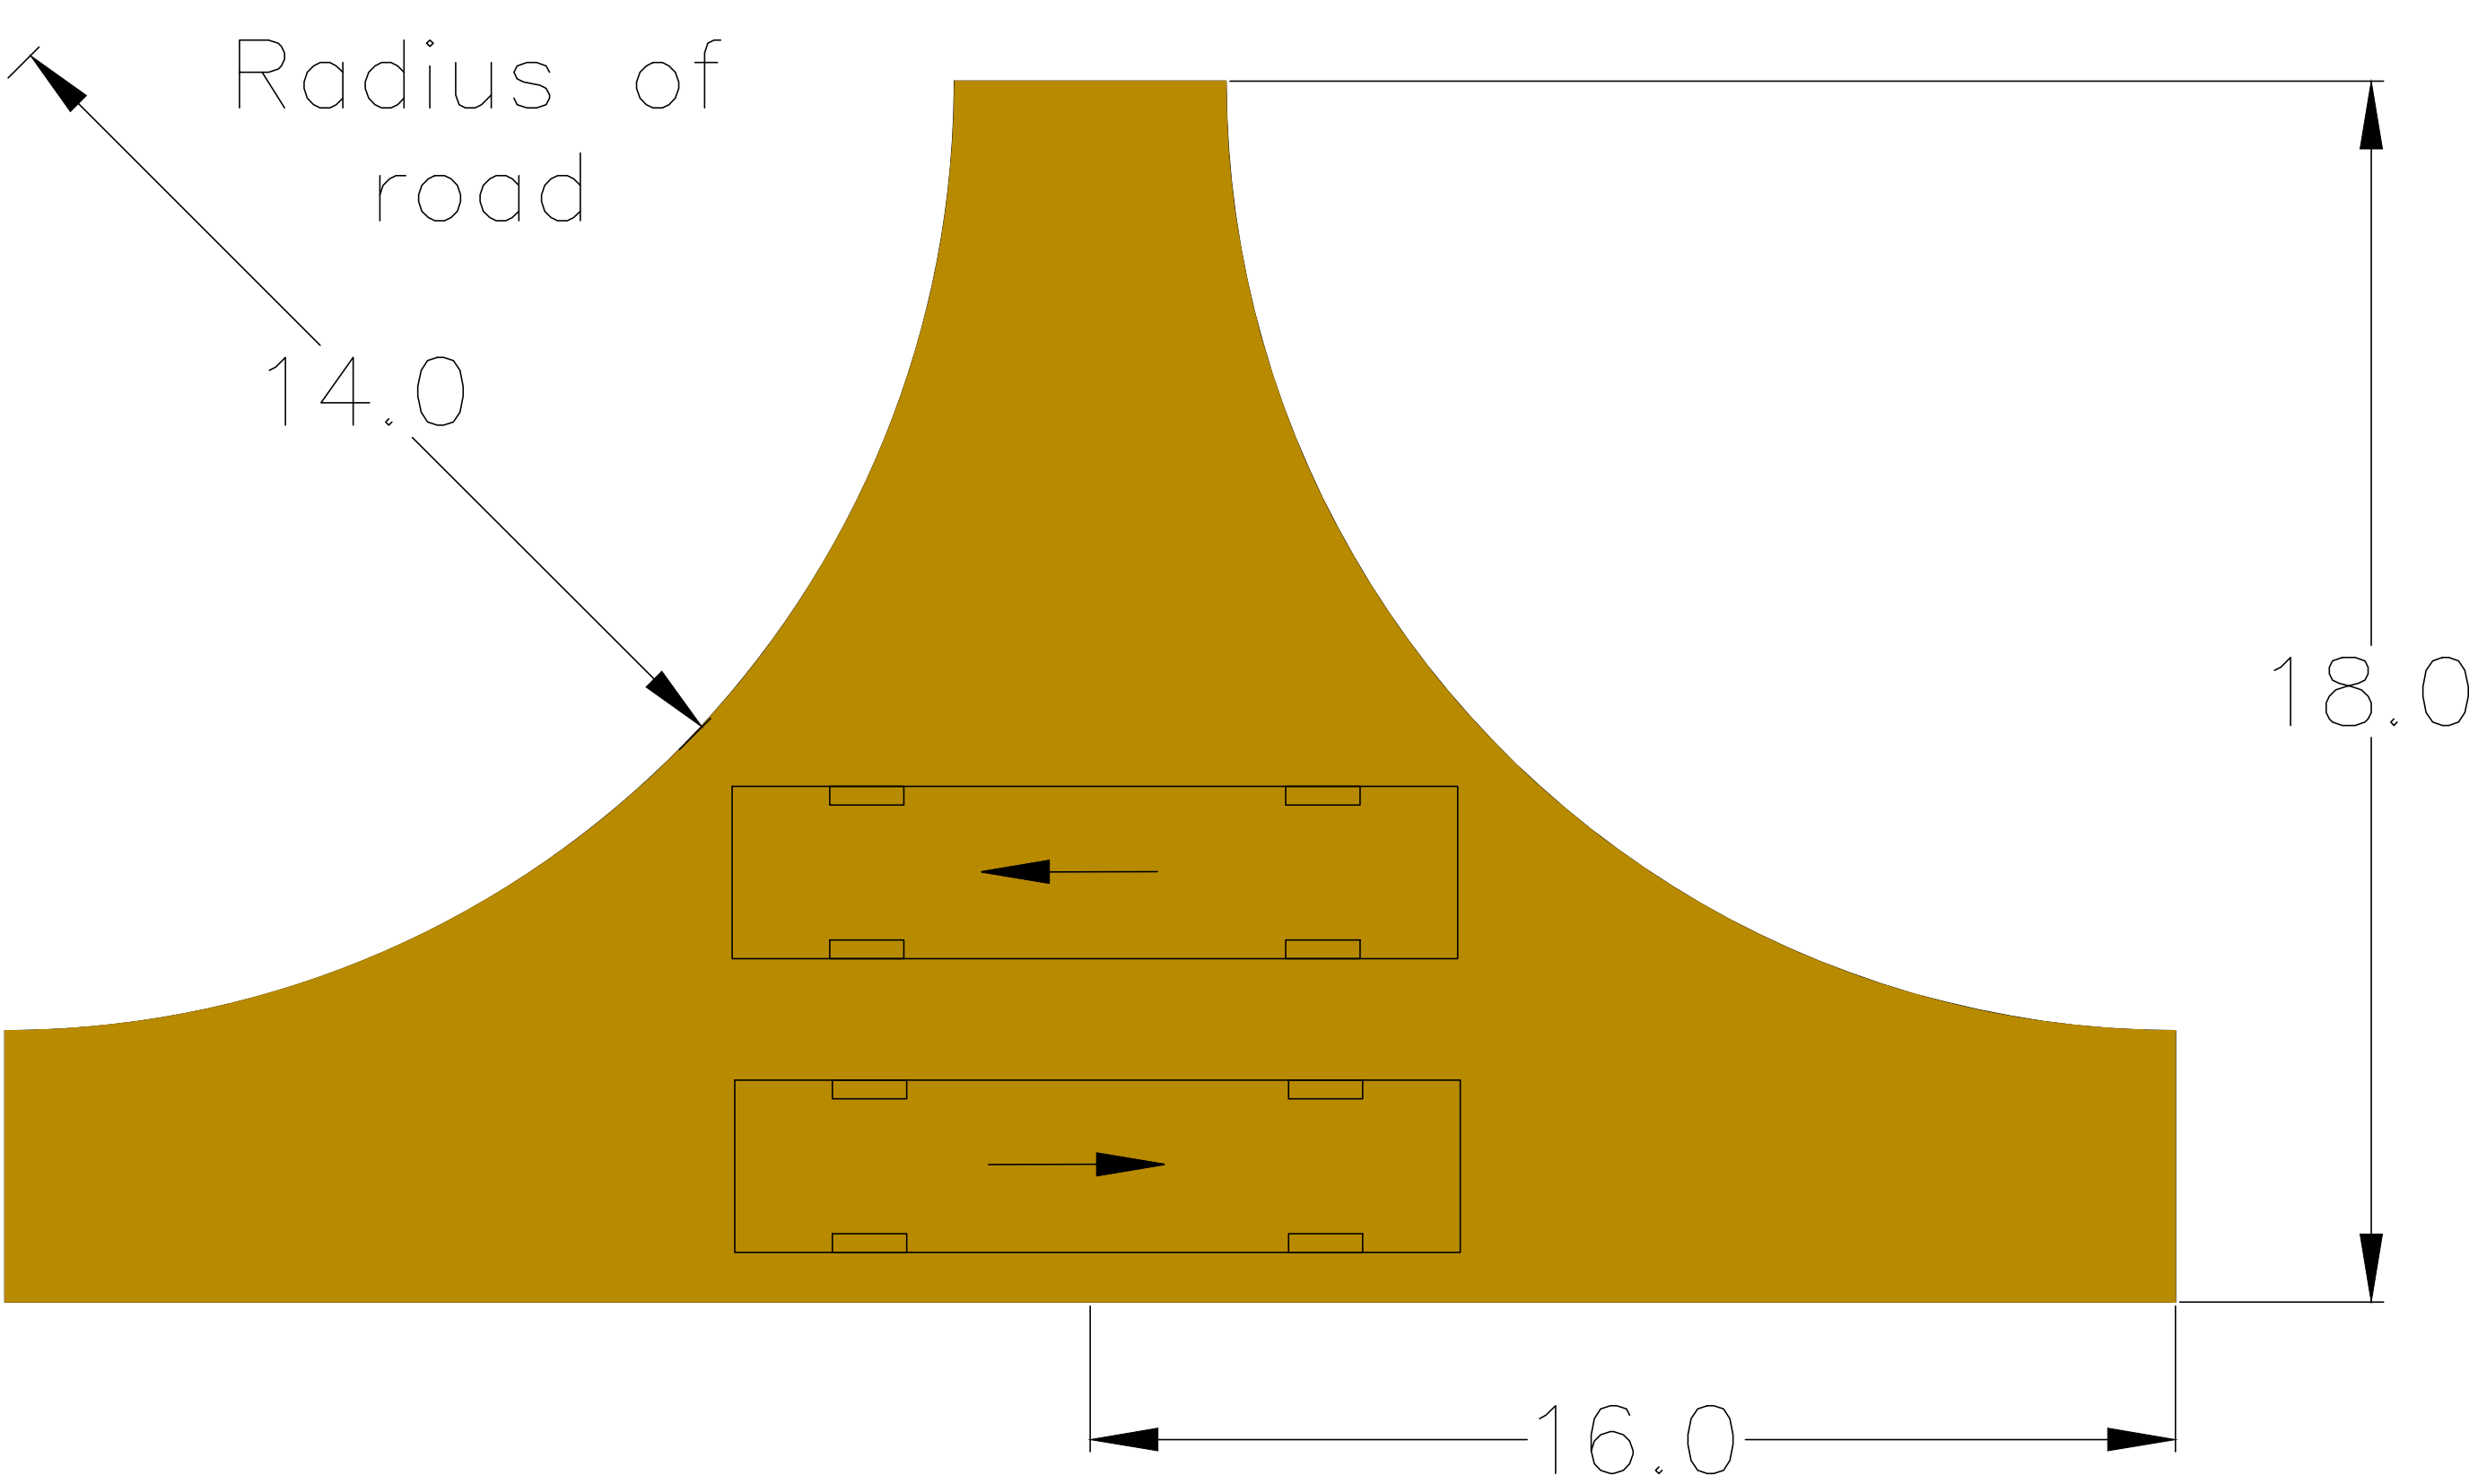

Hammer Head Passing
Place Example

LEGEND

Notes:
1. All details are indicative only.
2. Dimensions are in metres unless stated otherwise.

Tween Bridge Solar Farm

Figure 2.6: Indicative Layout and Cross Section Plans
Drawing Ref: Typical Hammerhead Turning

Coordinate System: N/A
Projection: N/A
Datum: N/A


Scale: 1:100
Paper Size: A0
Sheet: 11 of 21

Document Ref: 6.4.2.6
Revision: 1


PINS Number: EN010148
Drawing Status: DCO Application

Drawn: MP
Checked: AD
Approved: MB
Date: 19/08/2025


RWE

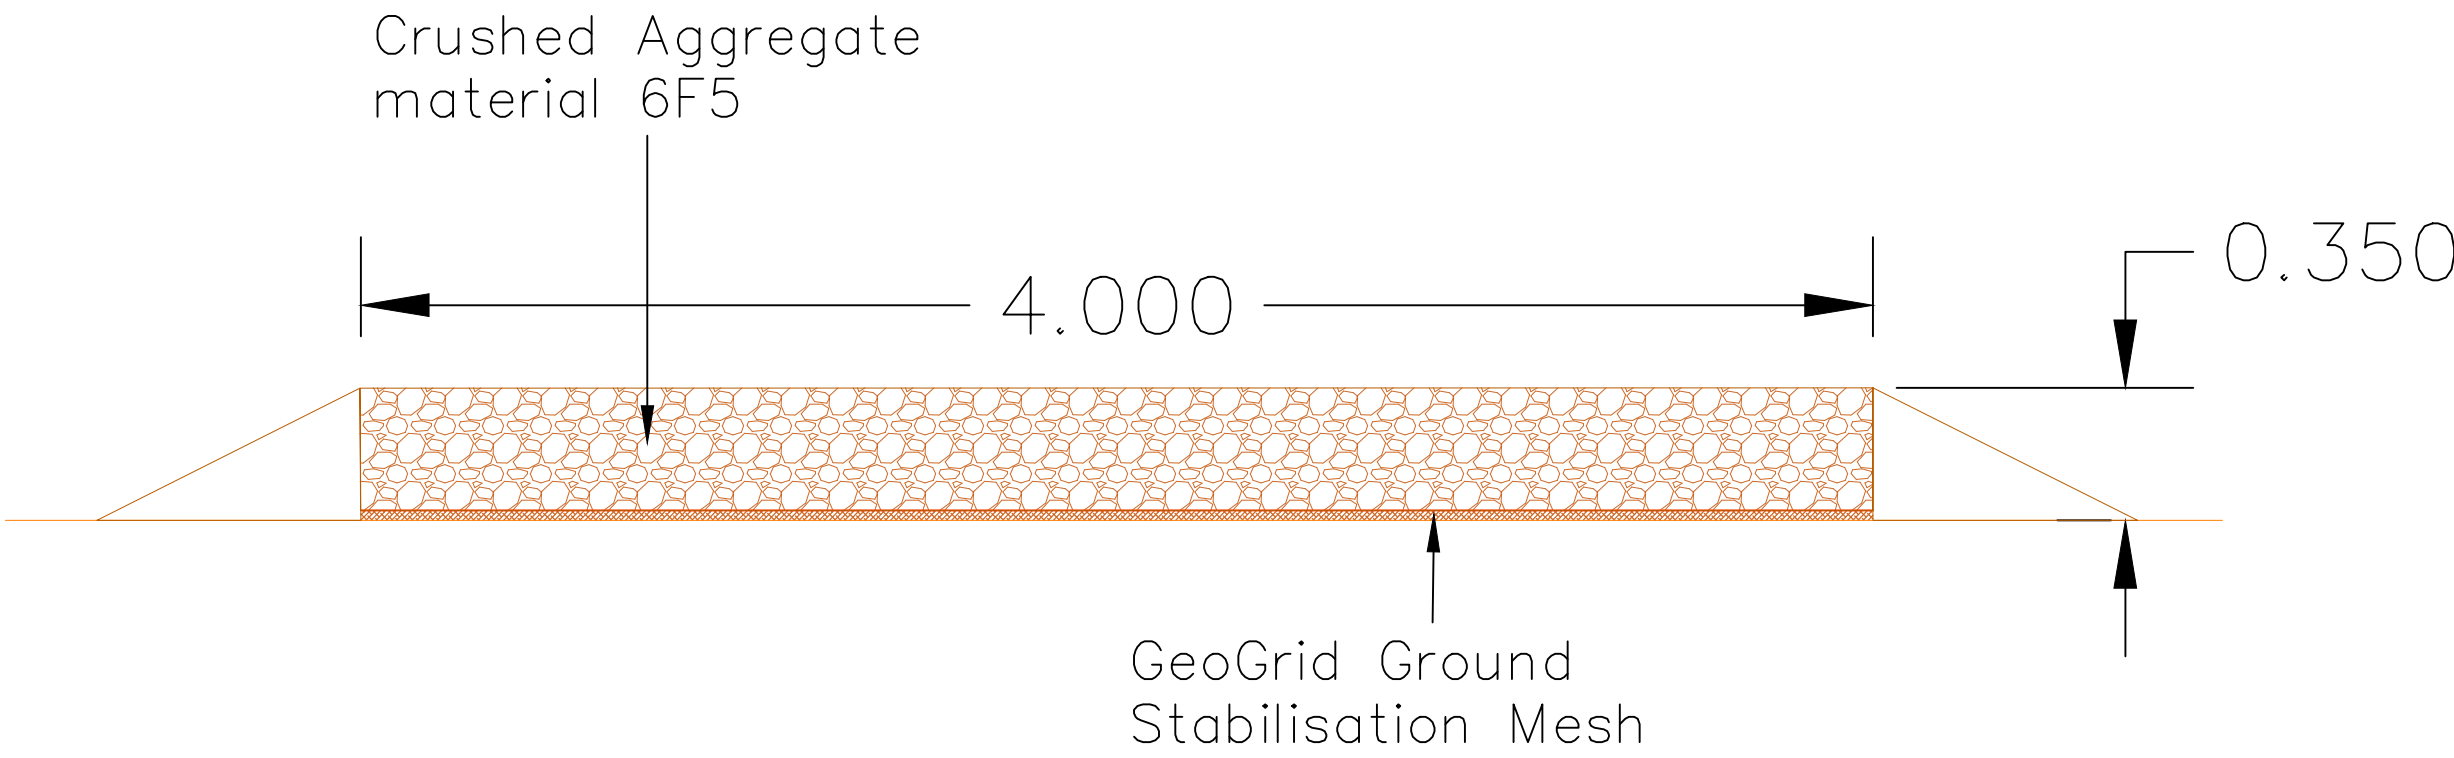


Alternative No-dig (Non-intrusive) access track

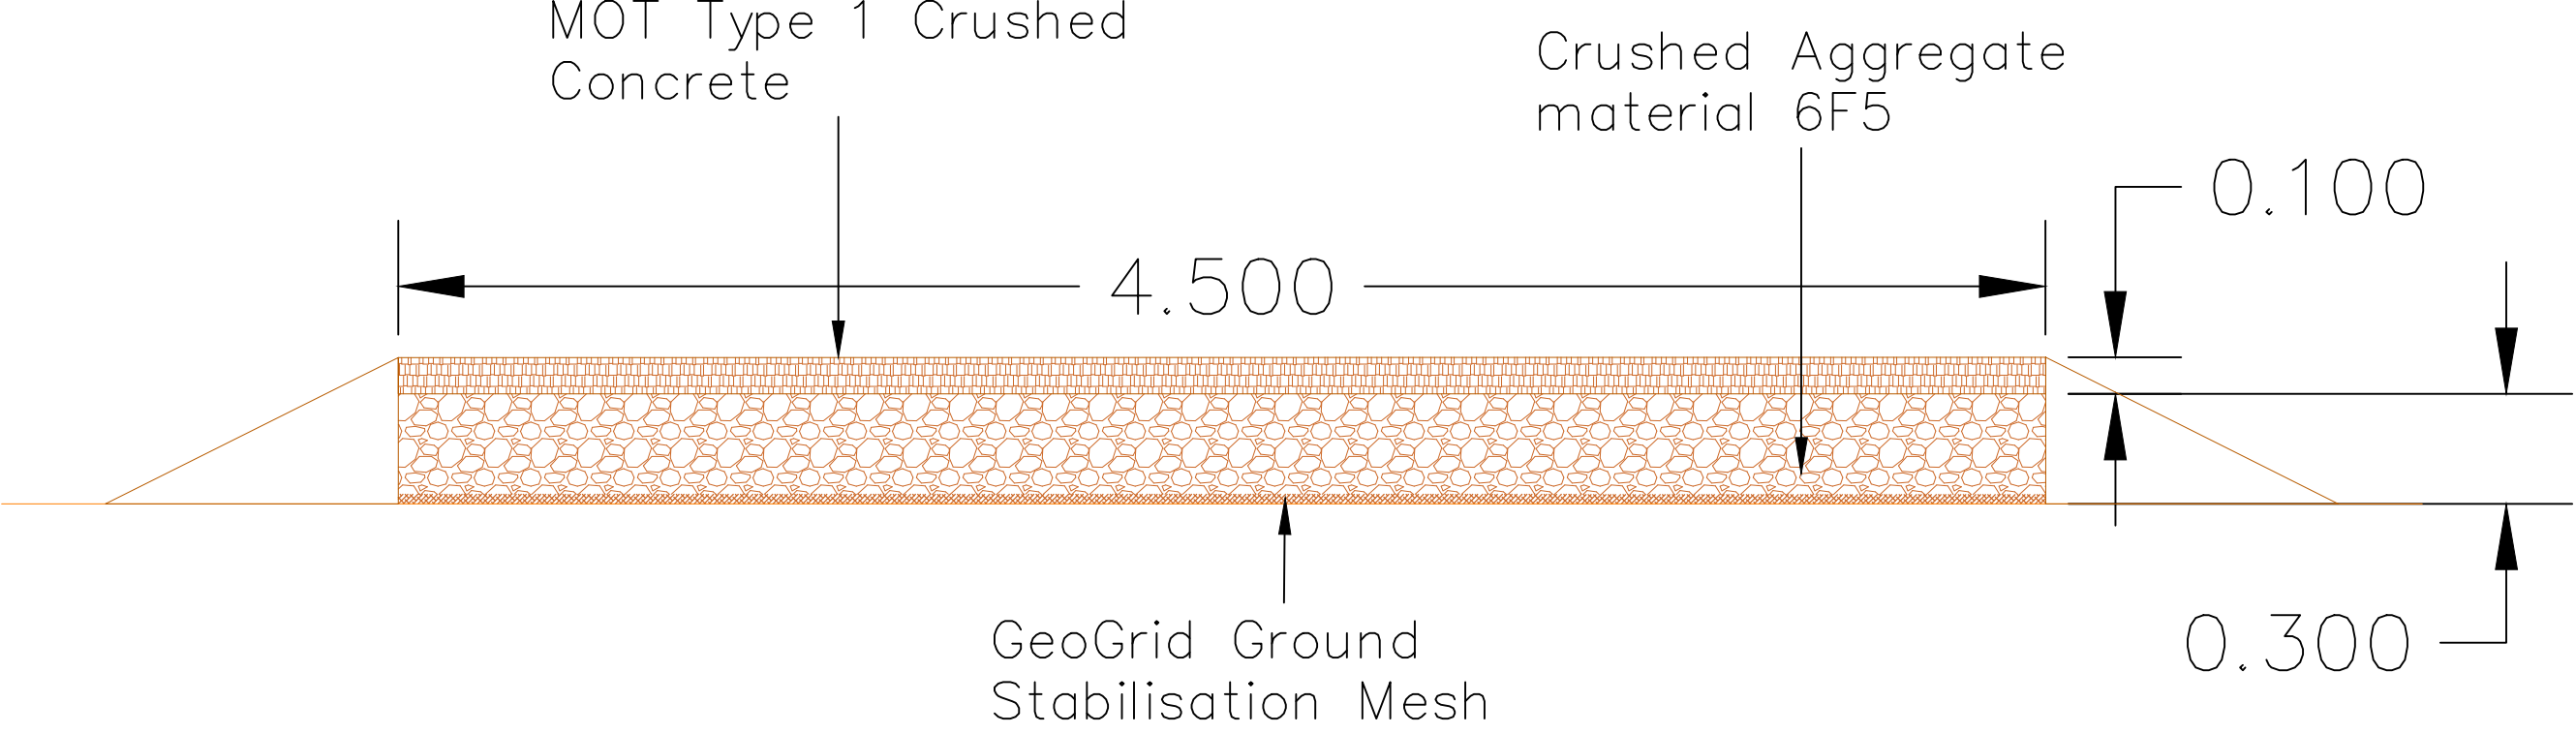

Alternative No-dig (Non-intrusive) DNO access track

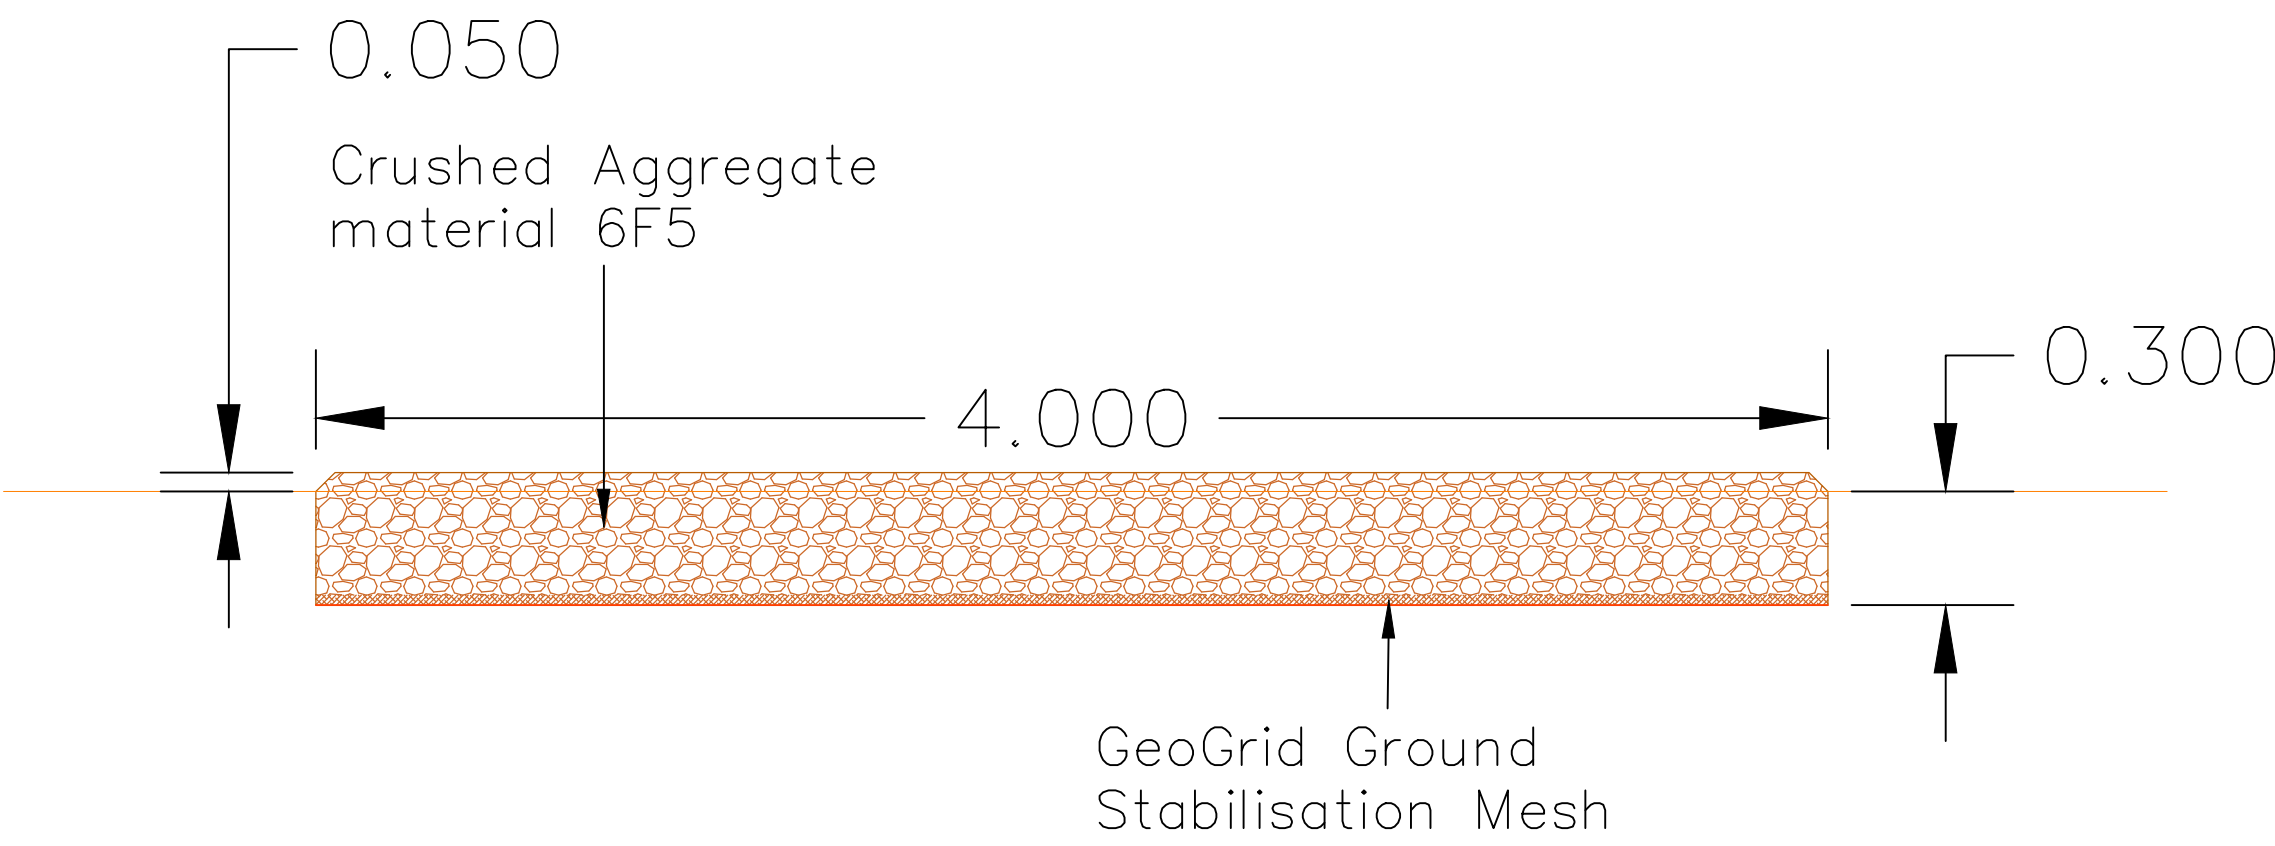

Typical access track cross section

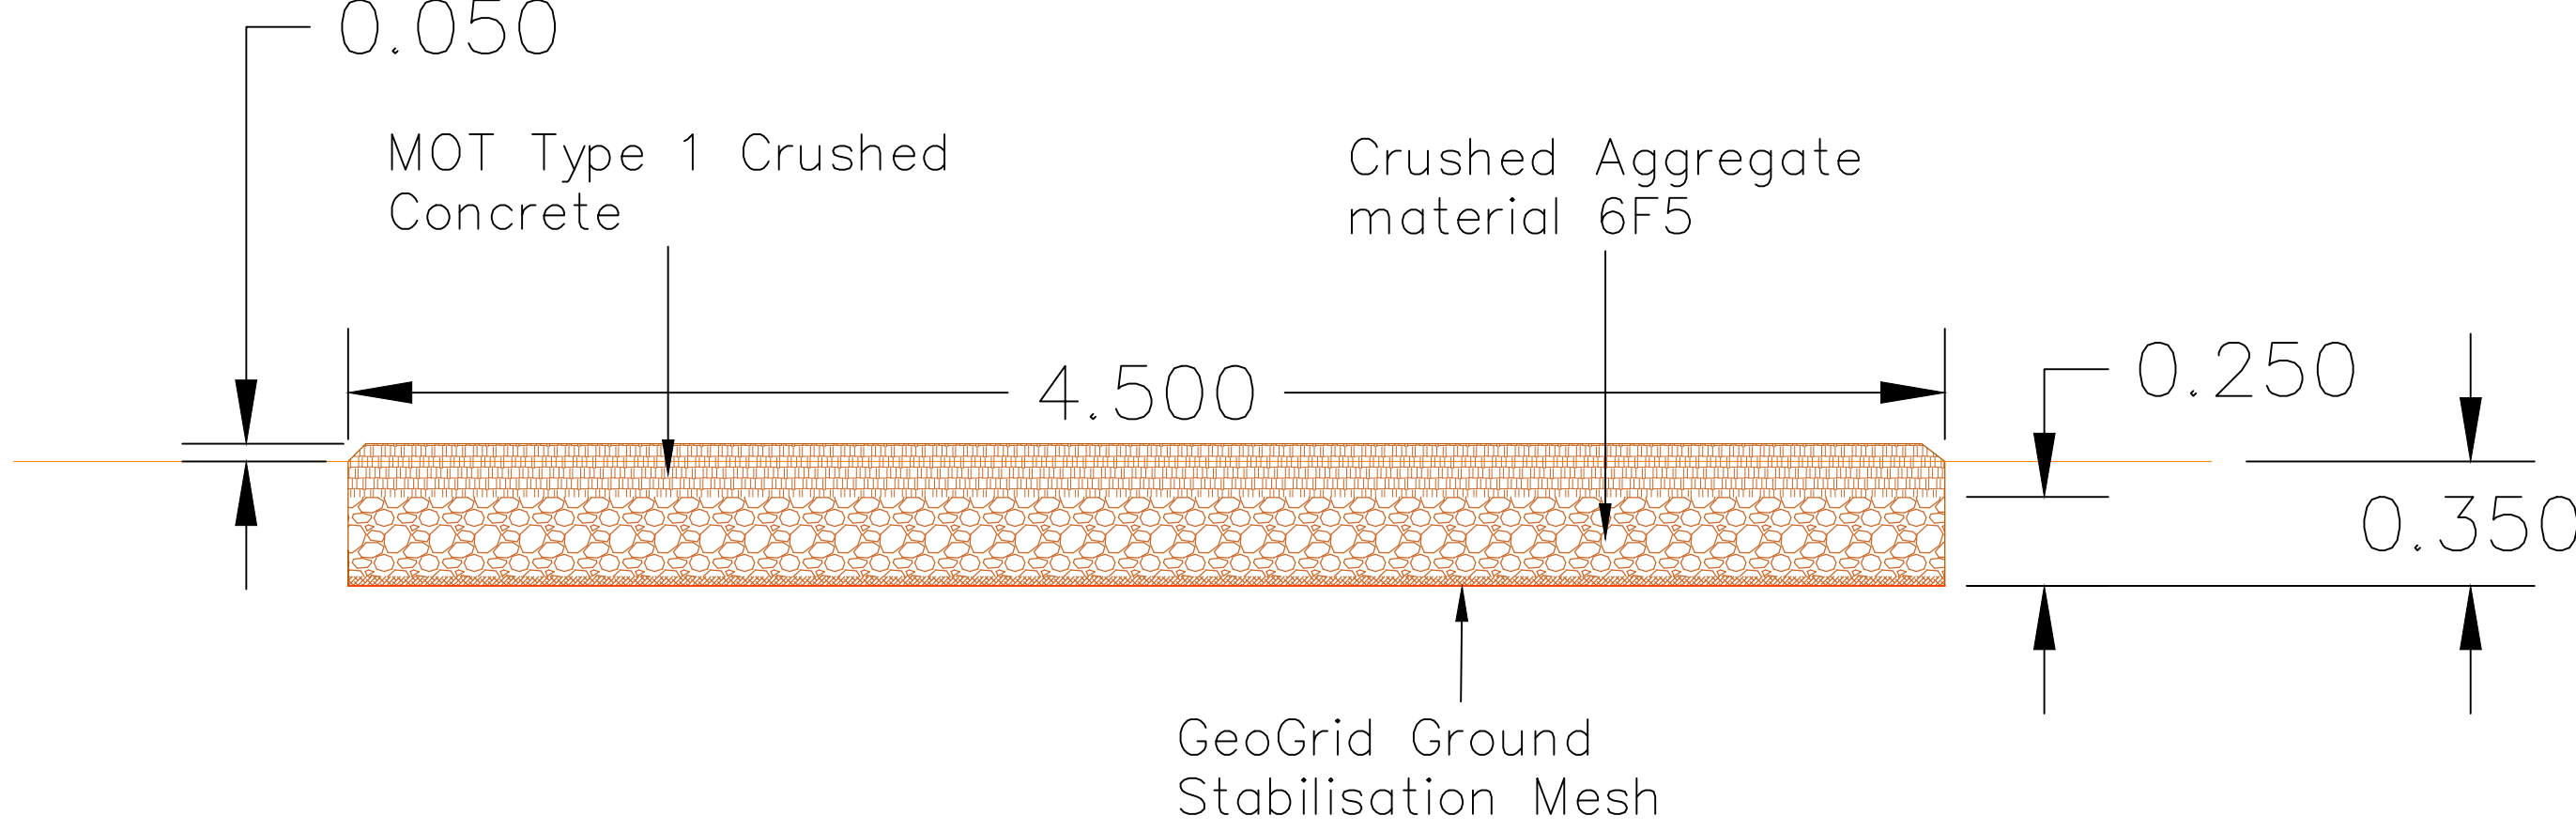

Typical DNO access track cross section

See Note 3 for information on cross section of car parks


LEGEND

- Notes:
1. All details are indicative only.
 2. Dimensions are in metres unless stated otherwise.
 3. Car parks will follow the same cross section as the access track but will not be limited to a width of 4-4.5m

Tween Bridge Solar Farm

Figure 2.6: Indicative Layout and Cross Section Plans

Drawing Ref: Typical Access Track

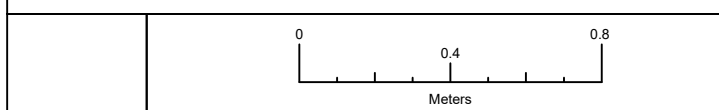

Coordinate System: N/A

Projection: N/A

Datum: N/A

Scale: 1:20

Paper Size: A0

Sheet: 12 of 21

Document Ref: 6.4.2.6

Revision: 1

PINS Number: EN010148


Drawing Status: DCO Application

Drawn: MP


Checked: AD

Approved: MB

Date: 19/08/2025

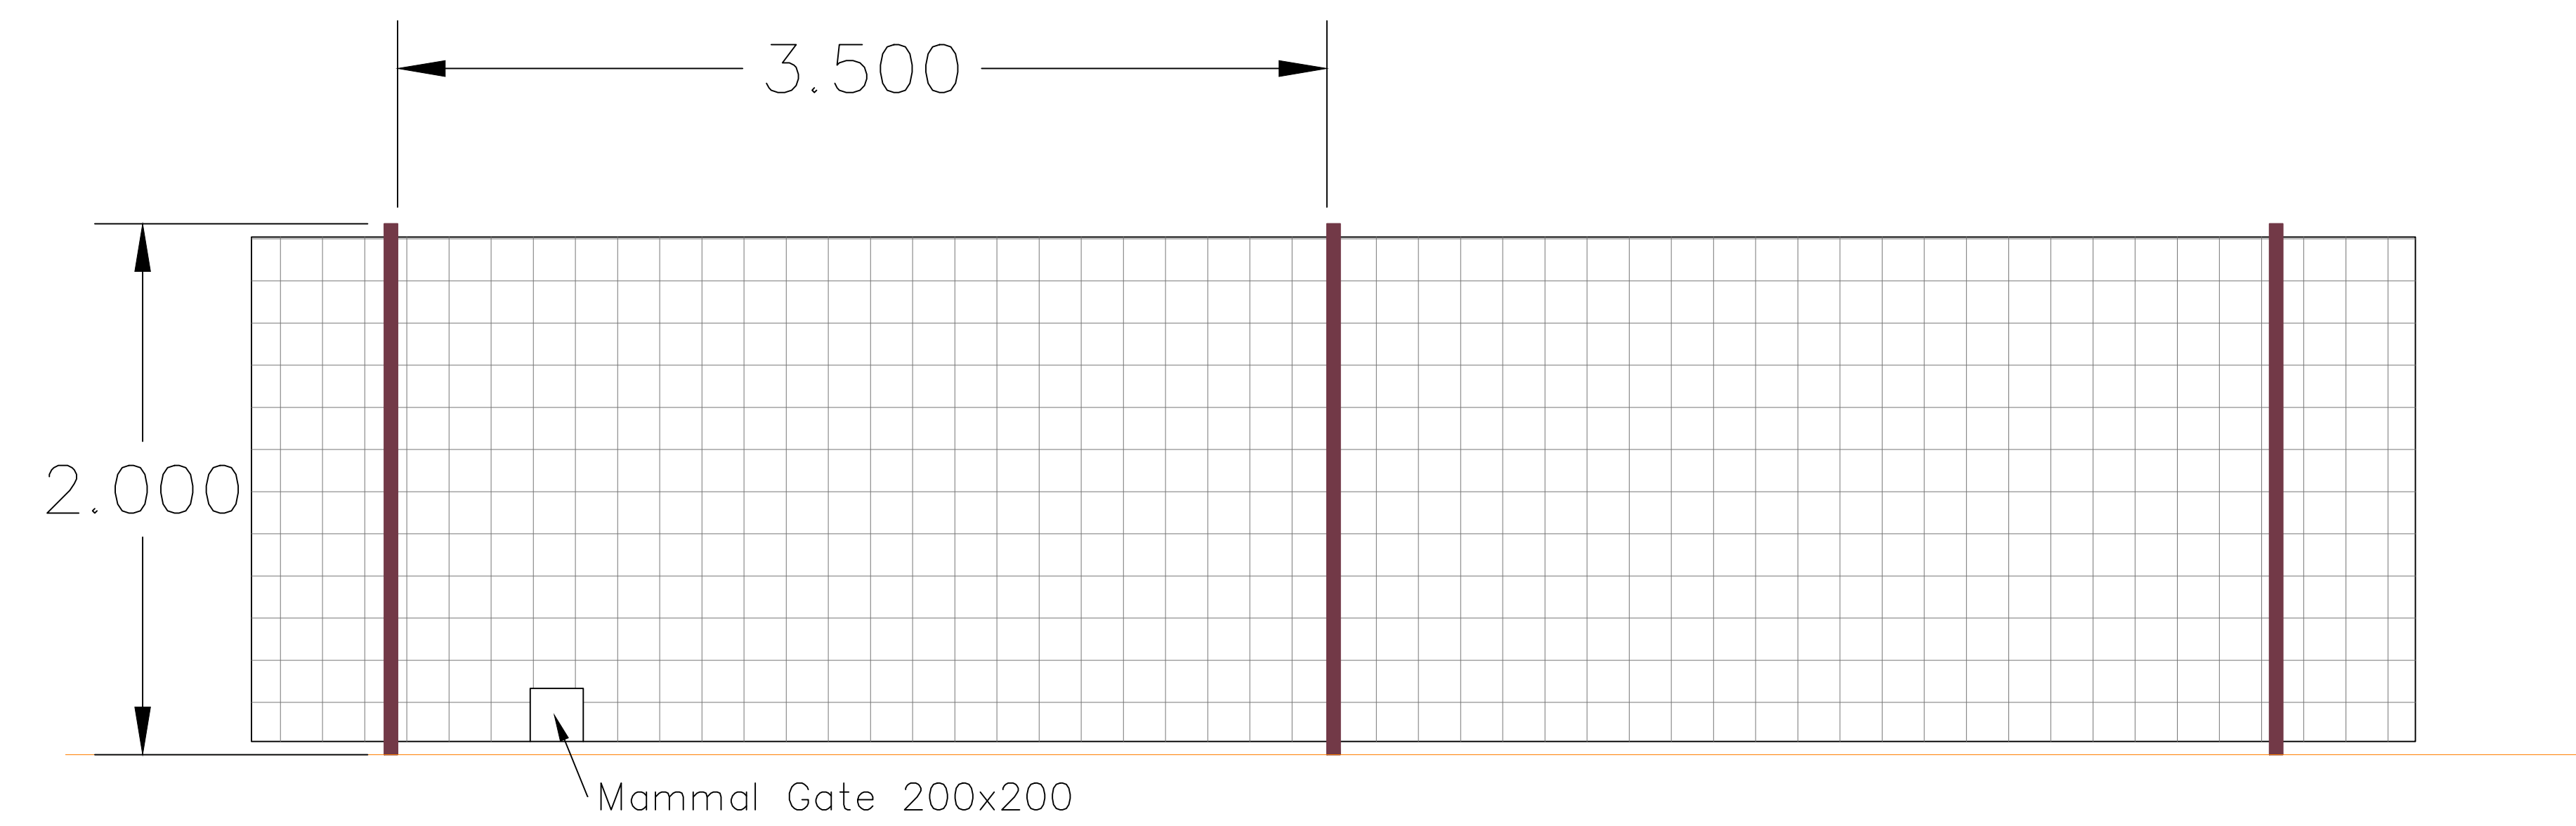

Timber post & wire fence

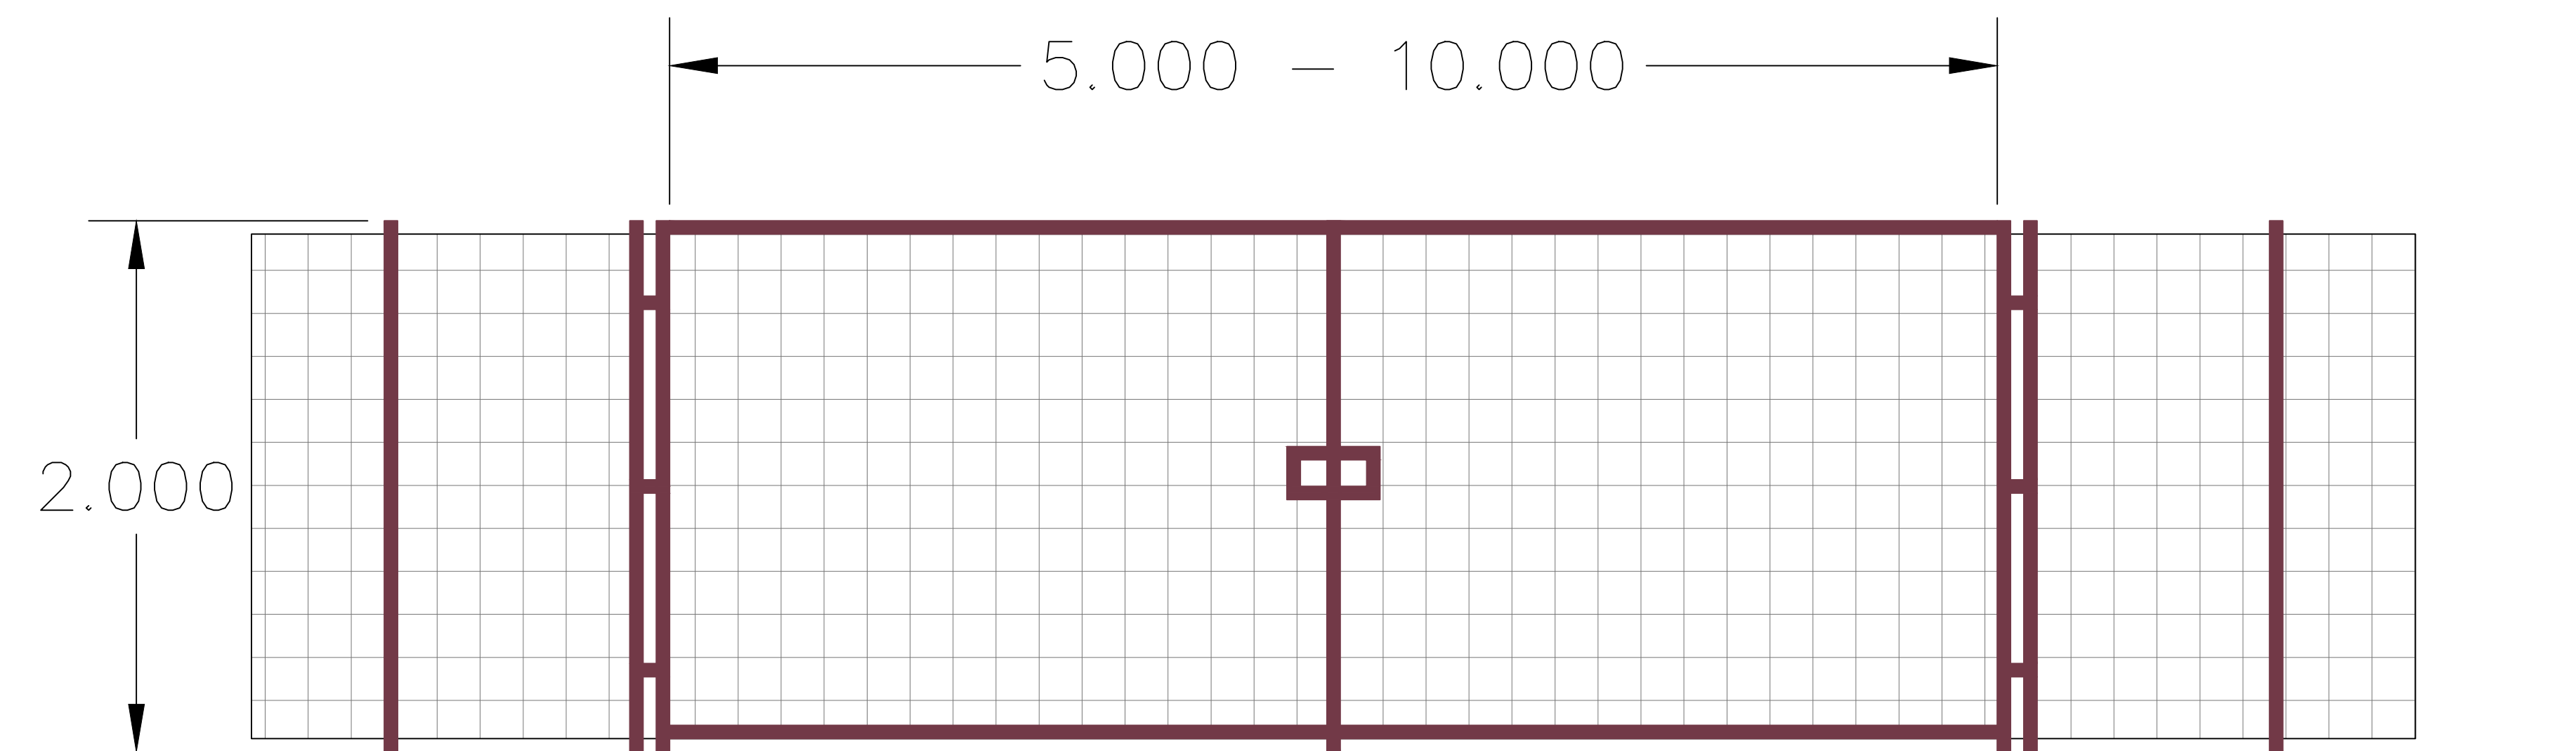


Timber post & wire gate

LEGEND

- Notes:
1. All details are indicative only.
 2. Dimensions are in metres unless stated otherwise.

Tween Bridge Solar Farm

Figure 2.6: Indicative Layout and Cross Section Plans
Drawing Ref: Typical Fence & Gate Details

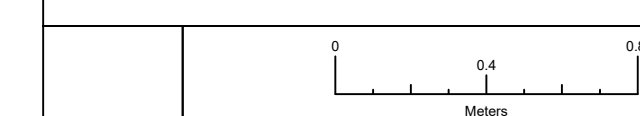


Coordinate System: N/A
Projection: N/A
Datum: N/A

Scale: 1:20 | Paper Size: A0 | Sheet: 13 of 21

RWE

Document Ref: 6.4.2.6 | Revision: 1
PINS Number: EN010148 | Drawing Status: DCO Application
Drawn: MP | Checked: AD | Approved: MB | Date: 18/08/2025

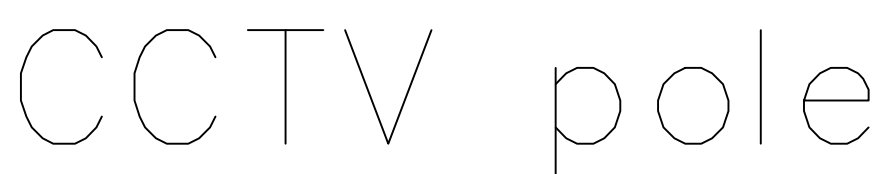


LEGEND

- Notes:
1. All details are indicative only.
 2. Dimensions are in metres unless stated otherwise.

Tween Bridge Solar Farm

Figure 2.6: Indicative Layout and Cross Section Plan
Drawing Ref: Typical CCTV Details

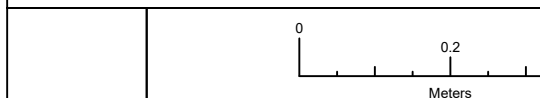

Coordinate System
Projection: N/A

Datum: N/A

Scale: 1:10

[illegible]




Document Ref: 6.

Revision

PIINS Number EN010148		Drawing Status: DCO Applied	
Drawn: MR	Checked: AD	Approved: MB	Date: 10/08/2002

[illegible]

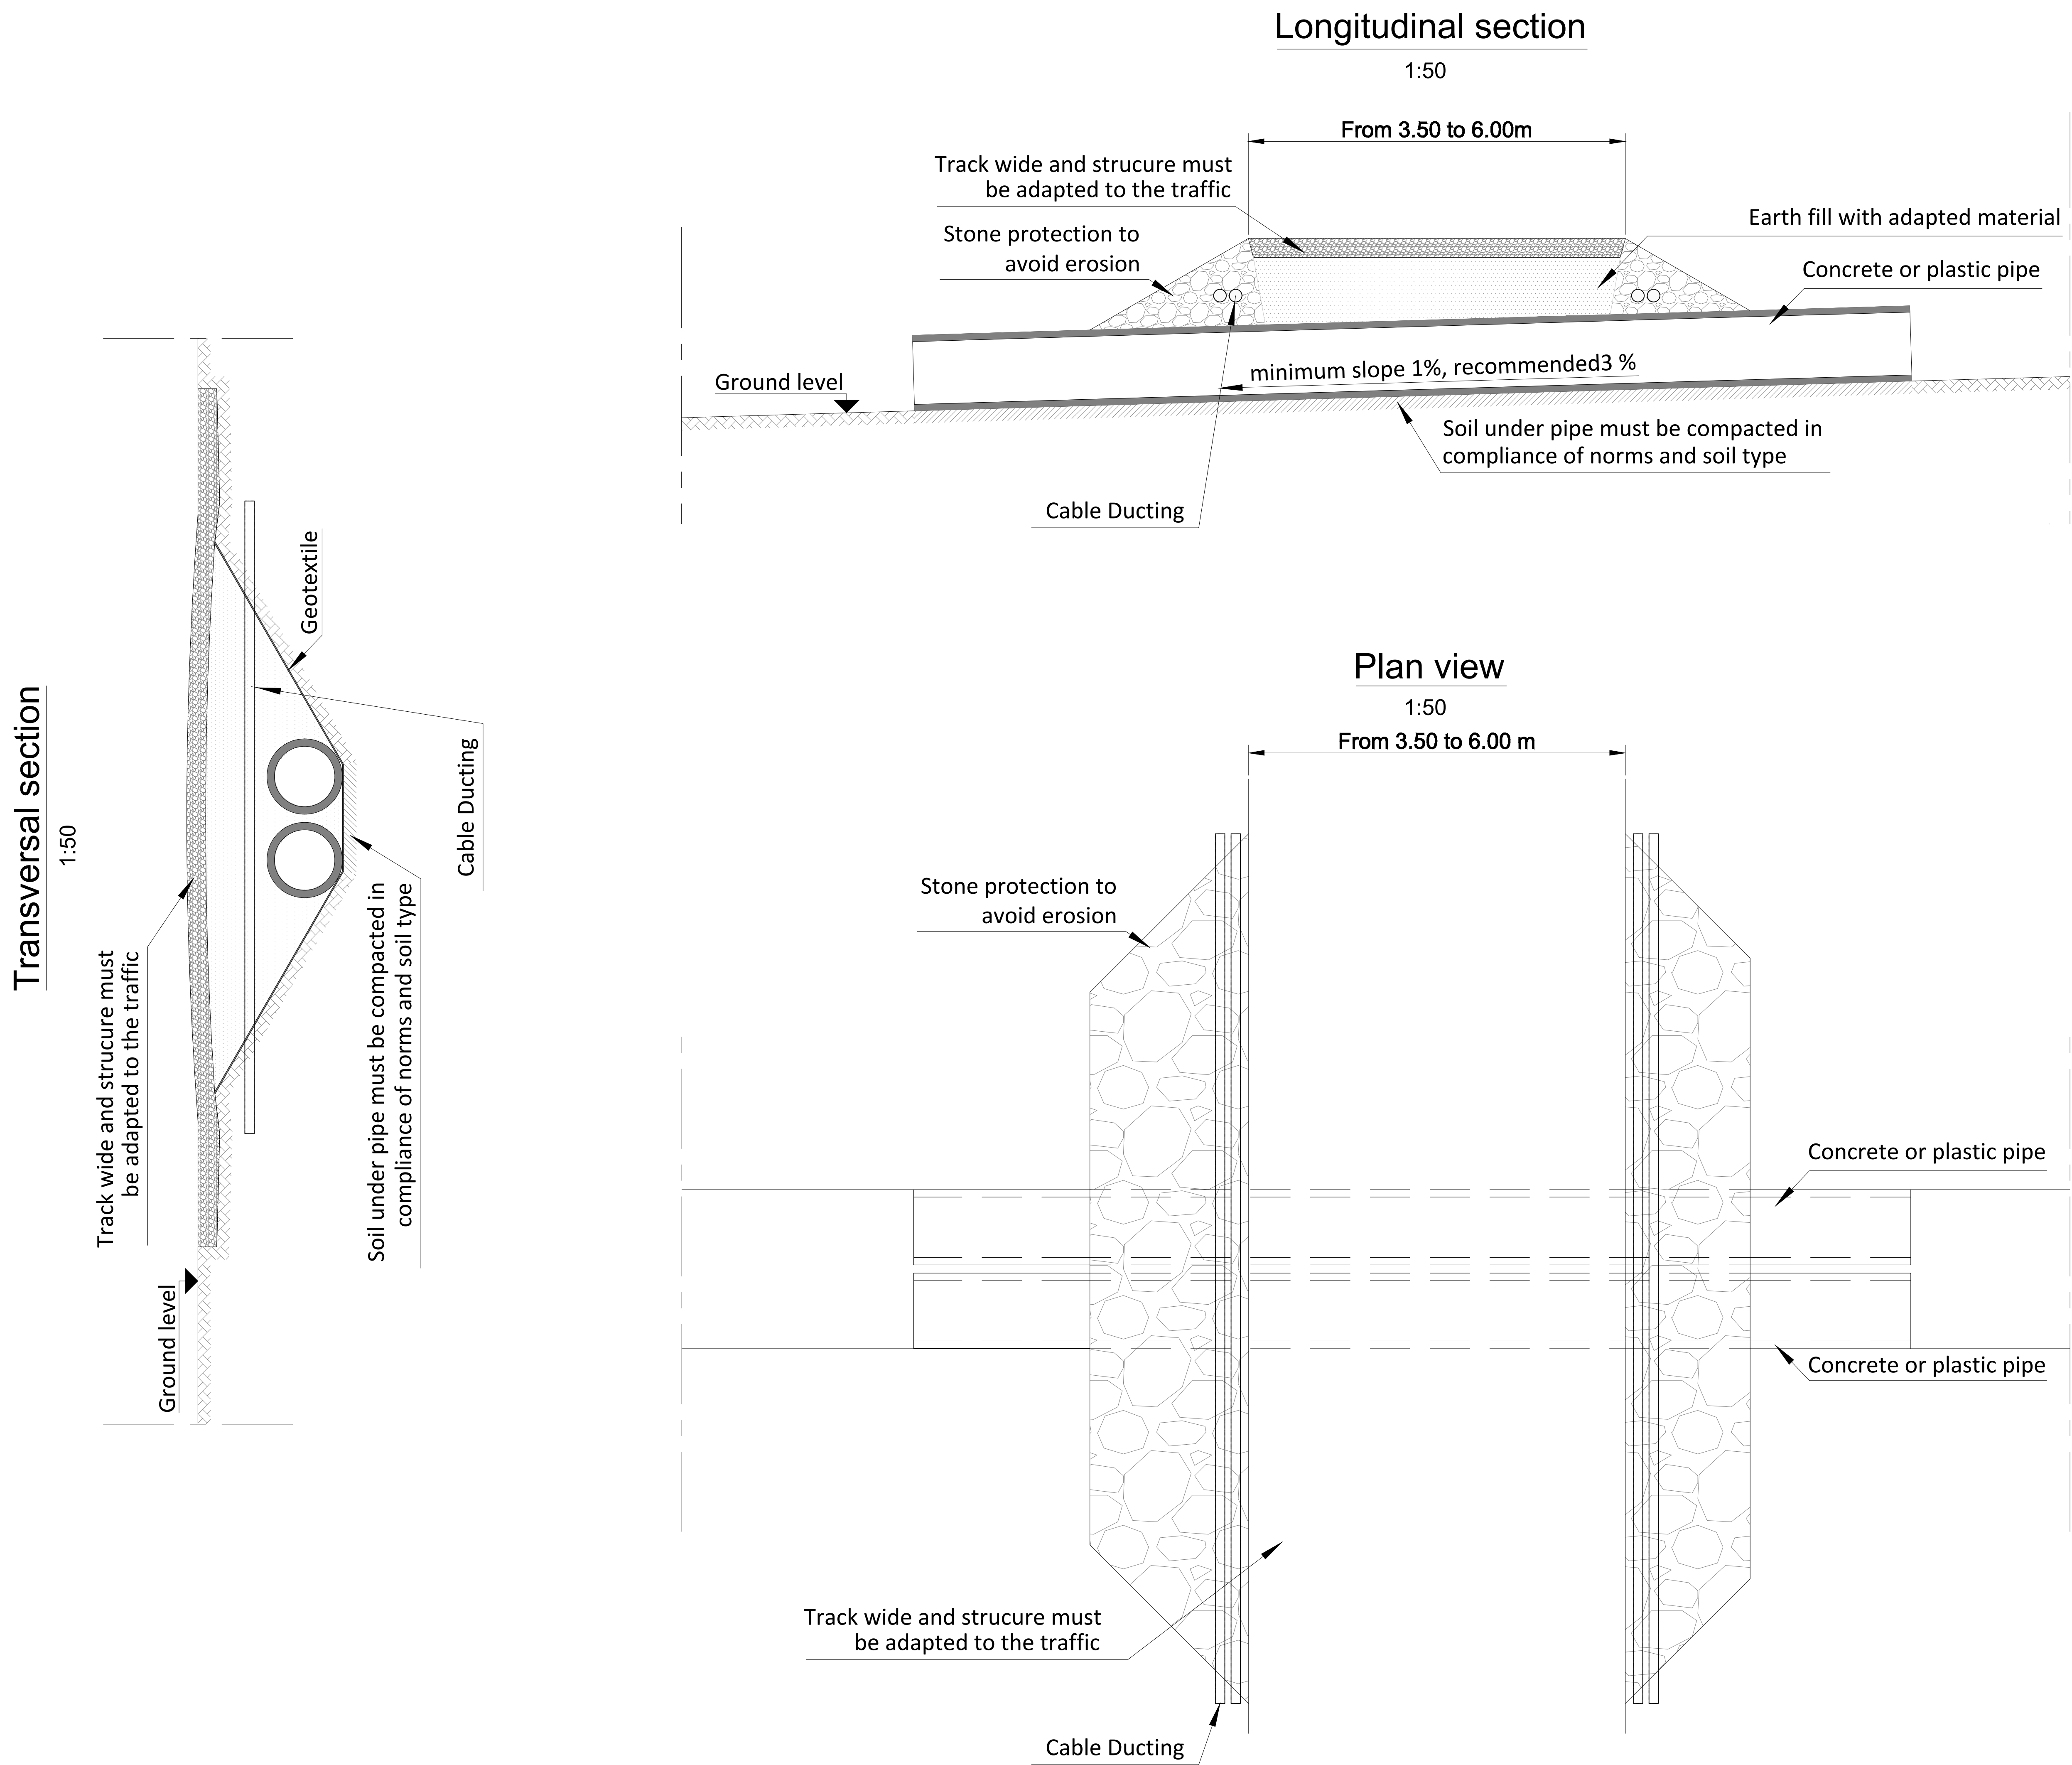

LEGEND

Notes:
1. All details are indicative only.
2. Dimensions are in metres unless stated otherwise.

Tween Bridge Solar Farm

Figure 2.6: Indicative Layout and Cross Section Plans
Drawing Ref: Typical Culvert Crossing

Coordinate System: N/A
Projection: N/A
Datum: N/A


Scale: 1:50
Paper Size: A0
Sheet: 15 of 21

RWE

Document Ref: 6.4.2.6
Revision: 1

PINS Number: EN010148
Drawing Status: DCO Application

Drawn: MP
Checked: AD
Approved: MB
Date: 19/08/2025

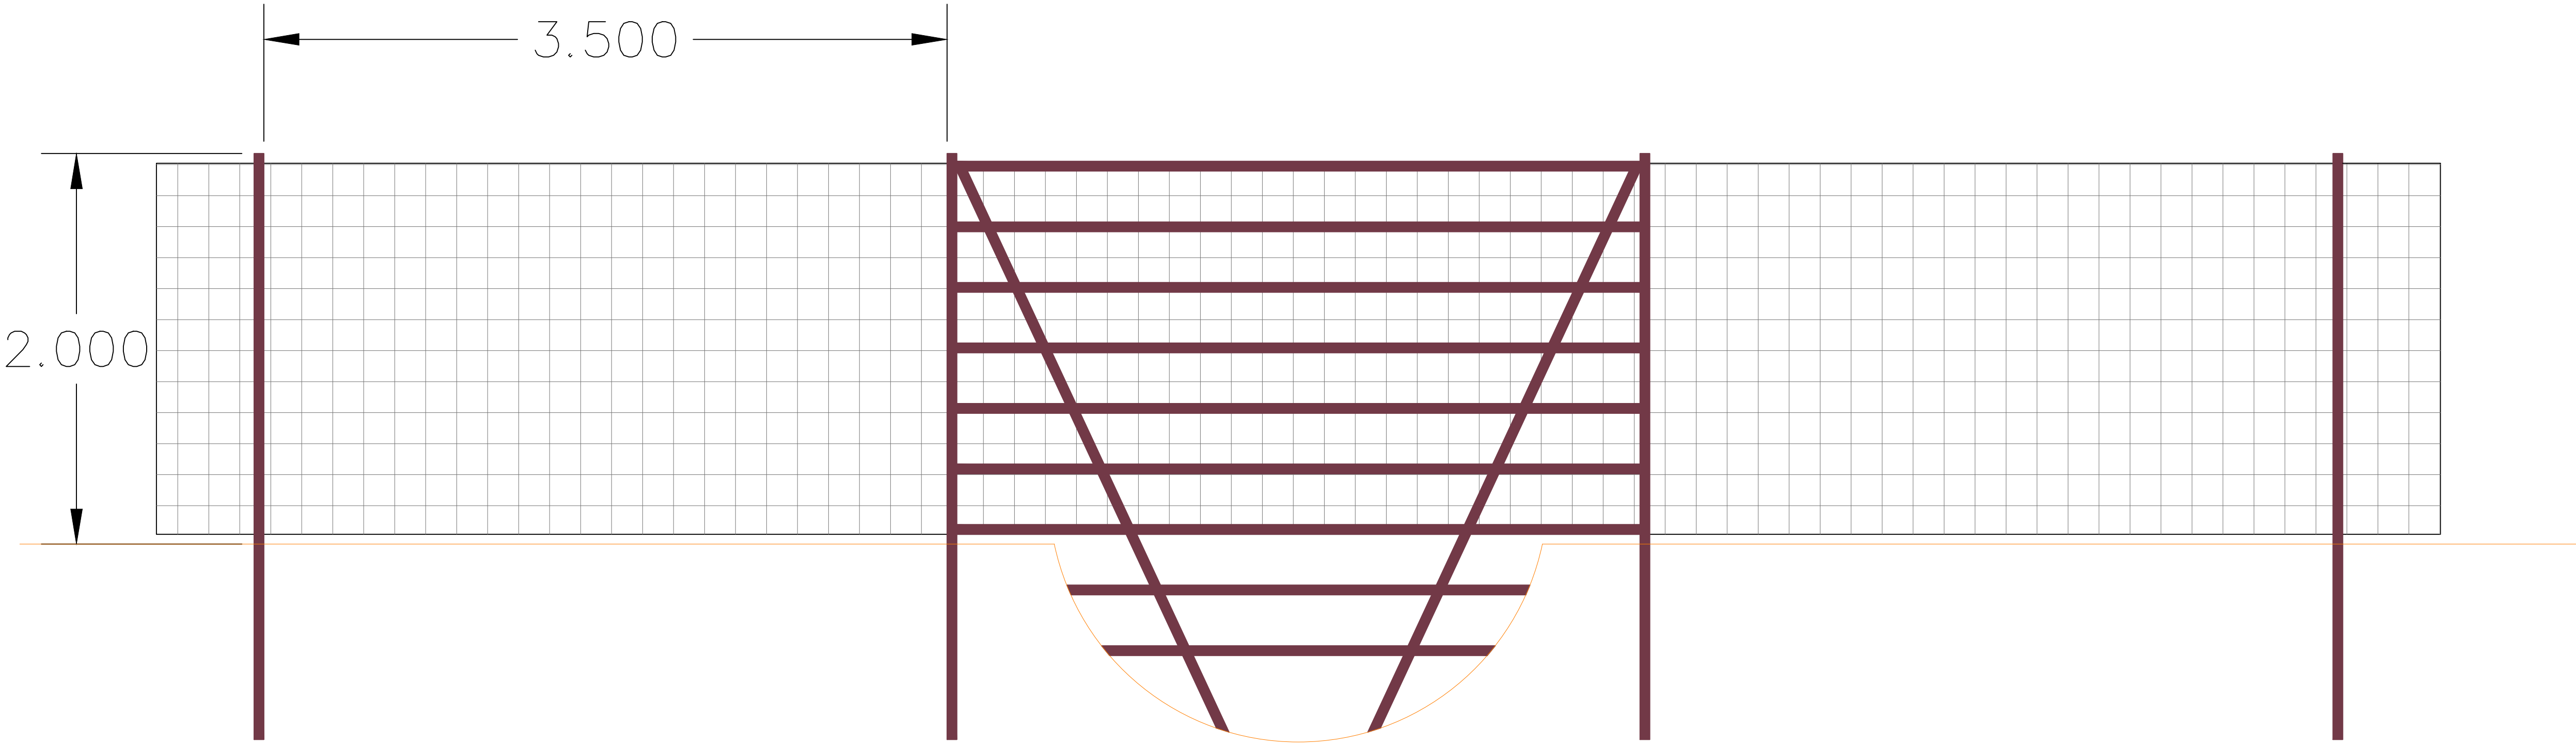


Timber post & wire fence – ditch crossing
Not to be used for IDB drains

LEGEND

- Notes:
1. All details are indicative only.
 2. Dimensions are in metres unless stated otherwise.
 3. Fence crossing not to be used for IDB drains.

Tween Bridge Solar Farm

Figure 2.6: Indicative Layout and Cross Section Plans
Drawing Ref: Typical Fence Detail - Ditch Crossing

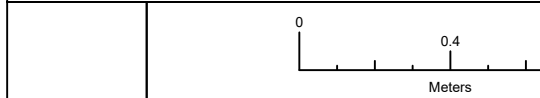

Coordinate System: N/A
Projection: N/A
Datum: N/A


Scale: 1:20 Paper Size: A0 Sheet: 16 of 21

RWE


Document Ref: 6.4.2.6 Revision: 1

PINS Number: EN010148 Drawing Status: DCO Application


Drawn: MP Checked: AD Approved: MB Date: 19/08/2025

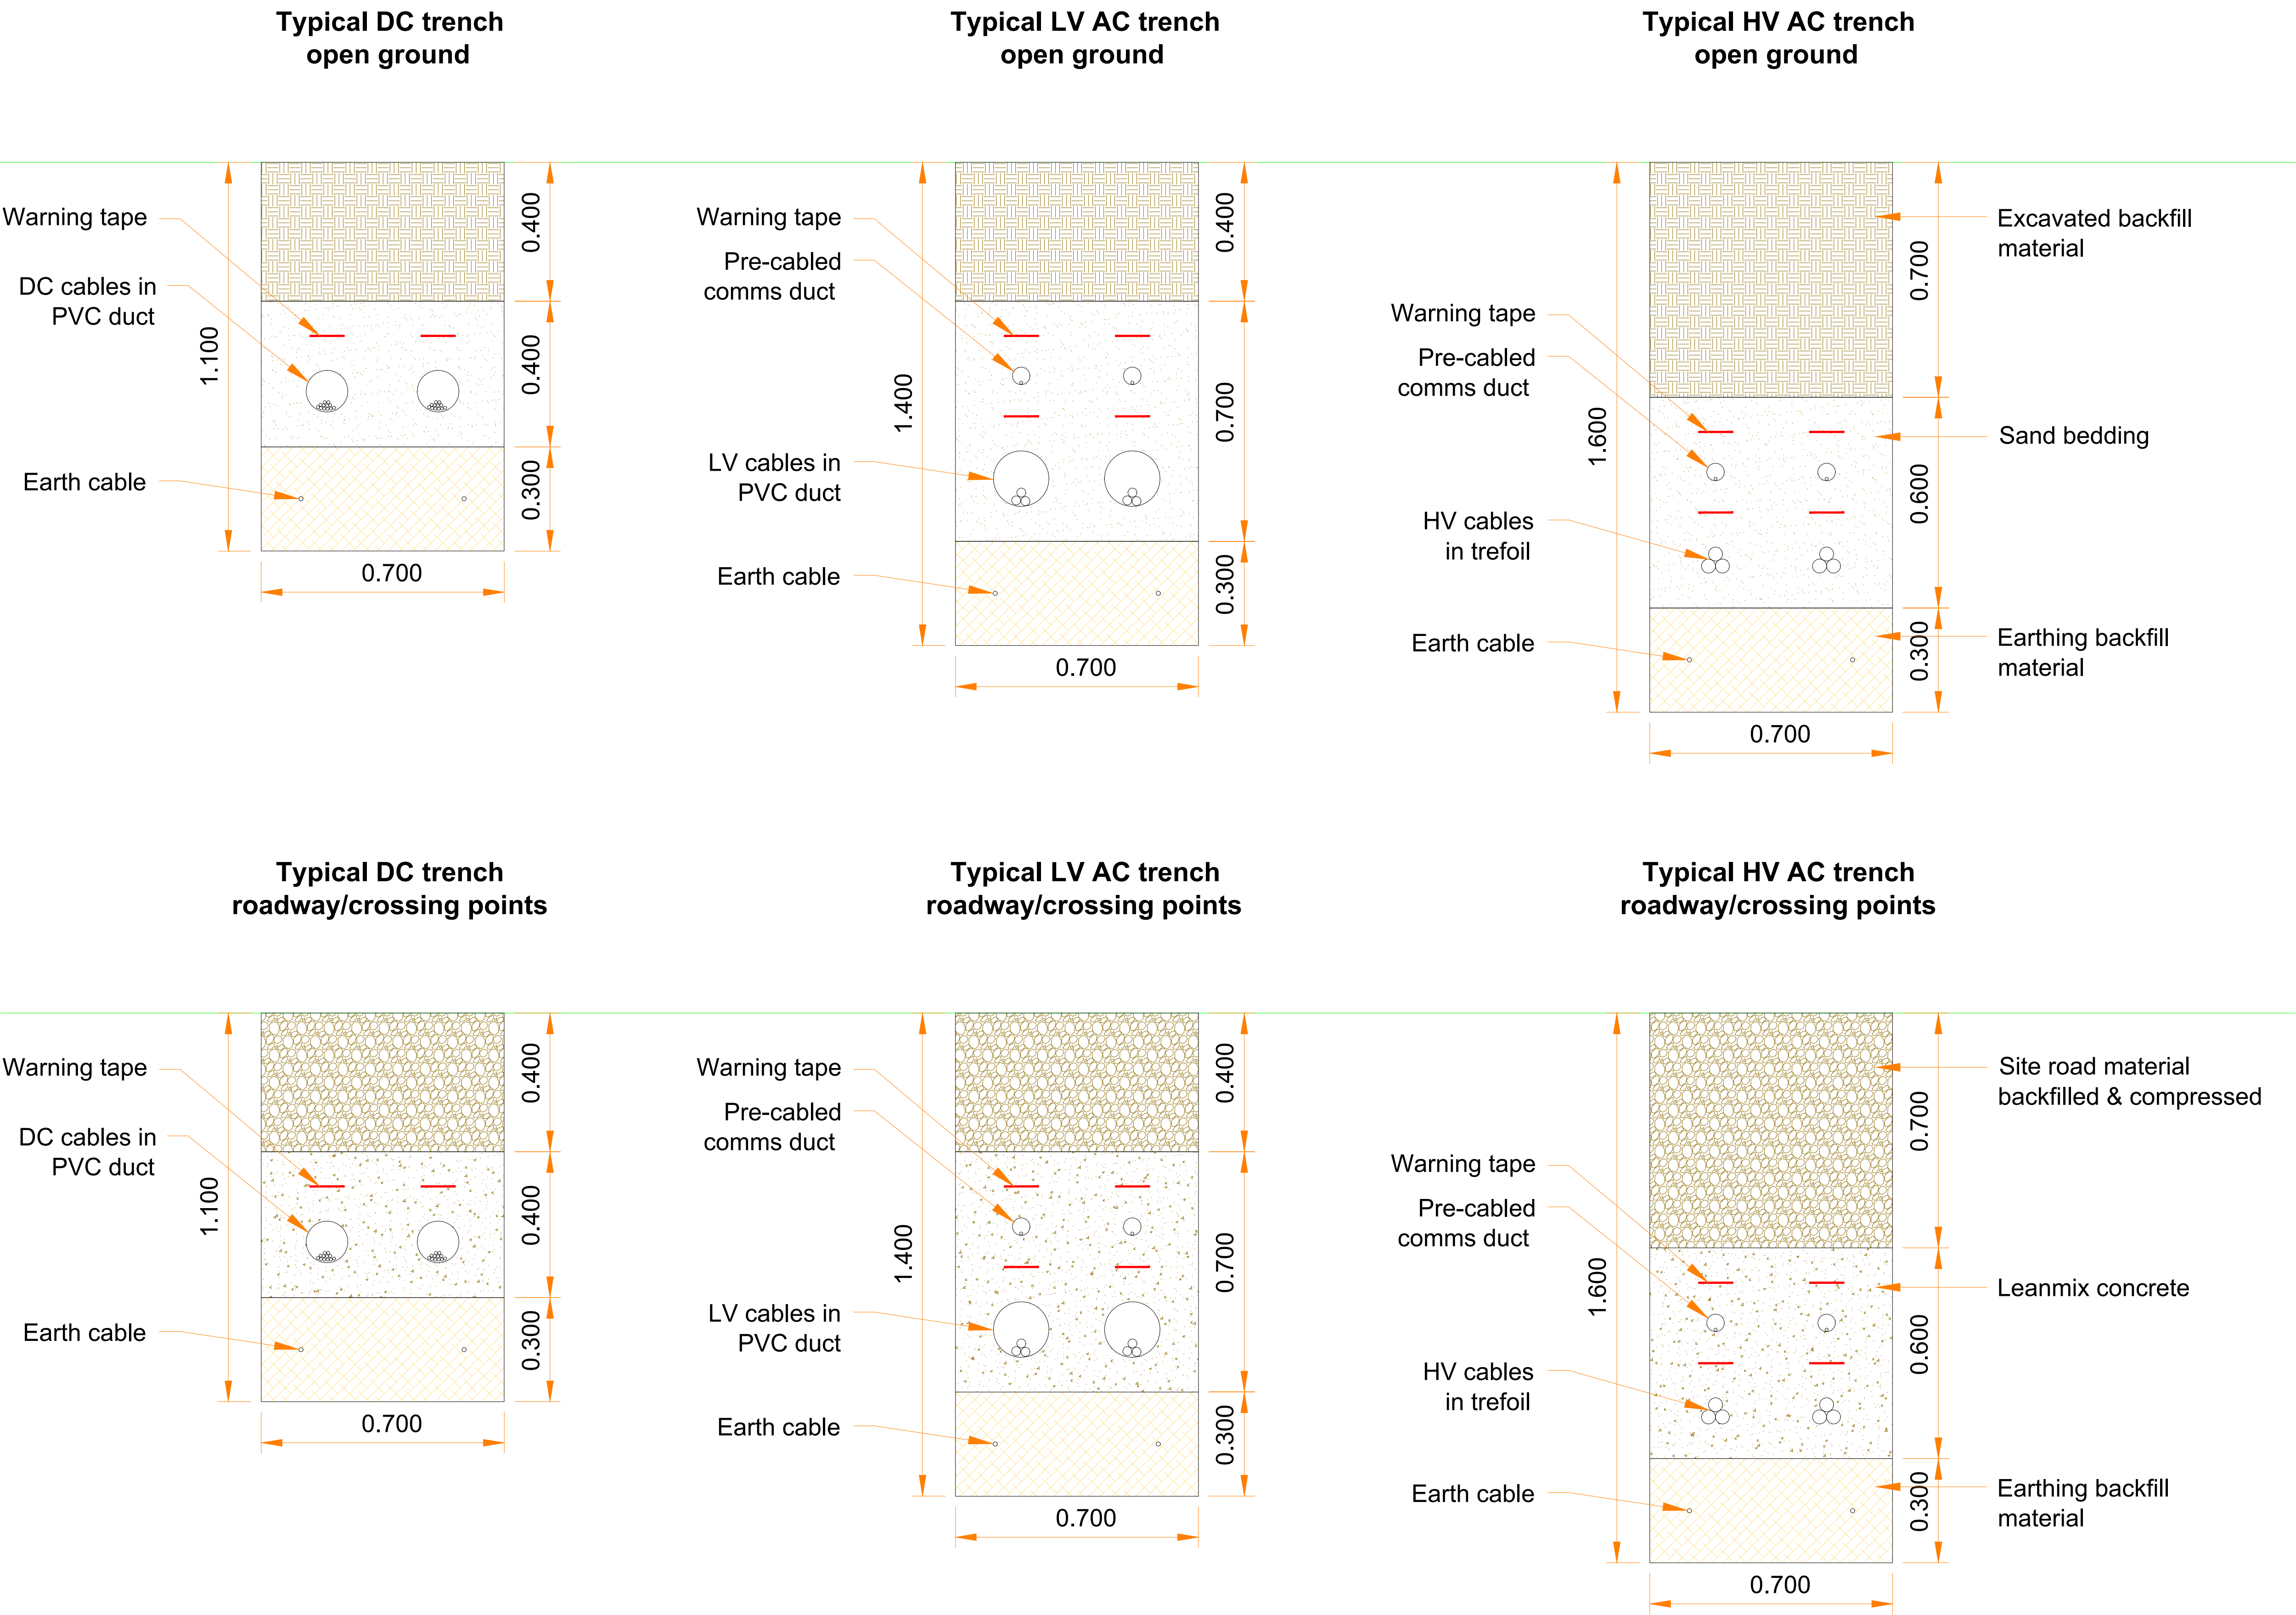

Non-Intrusive Cable Crossing – Single Track Railway

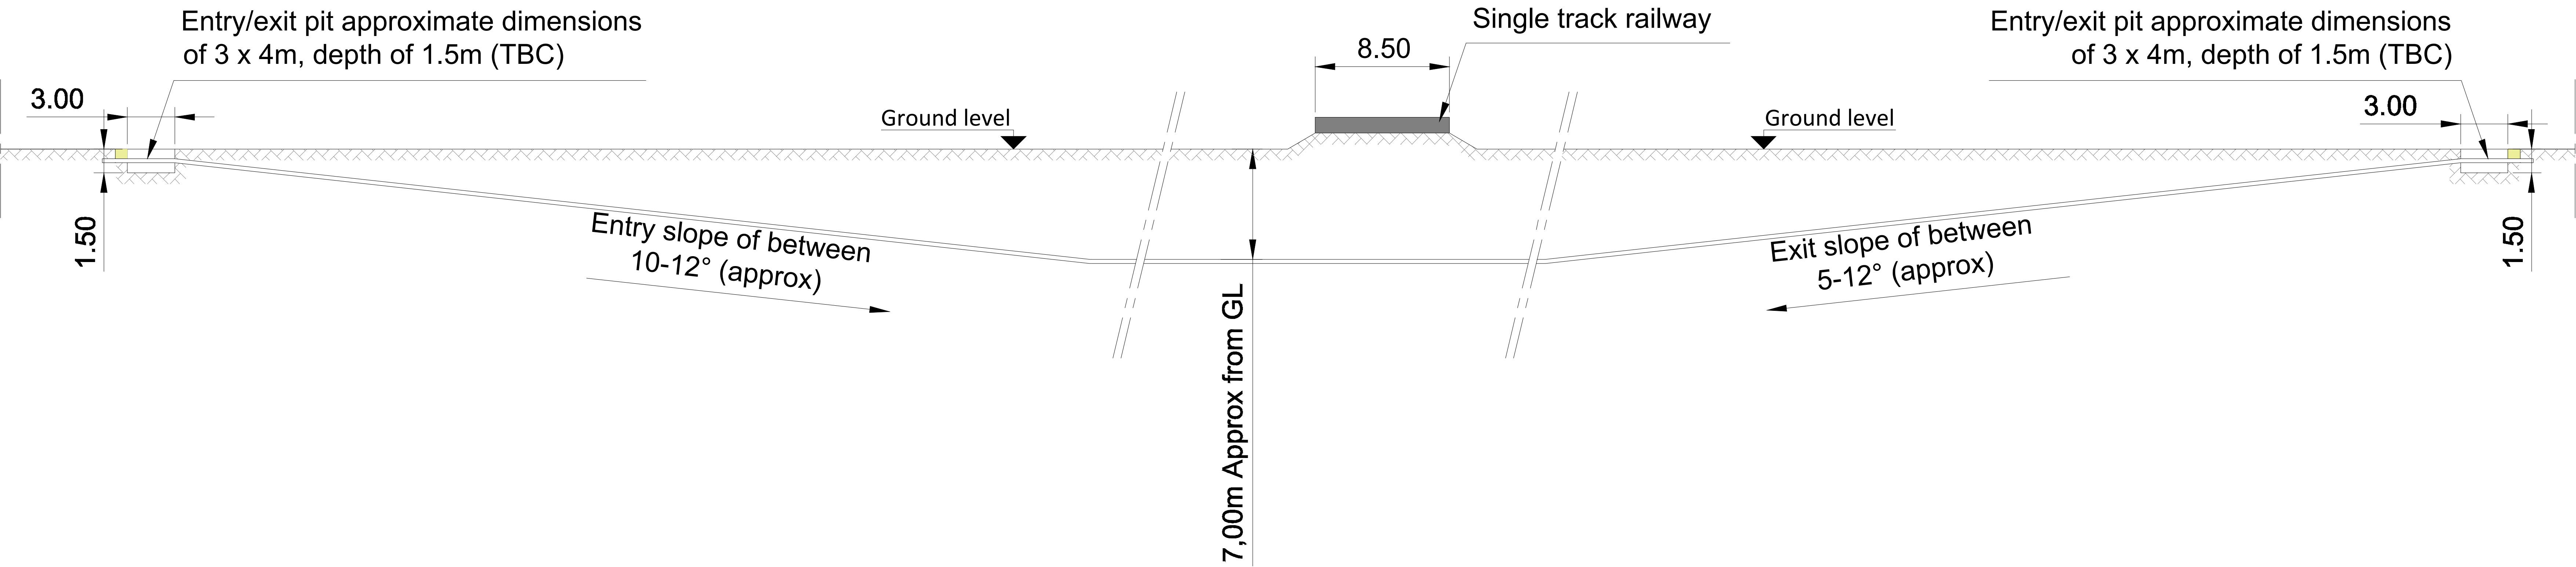

Non-Intrusive Cable Crossing – Double Track Railway

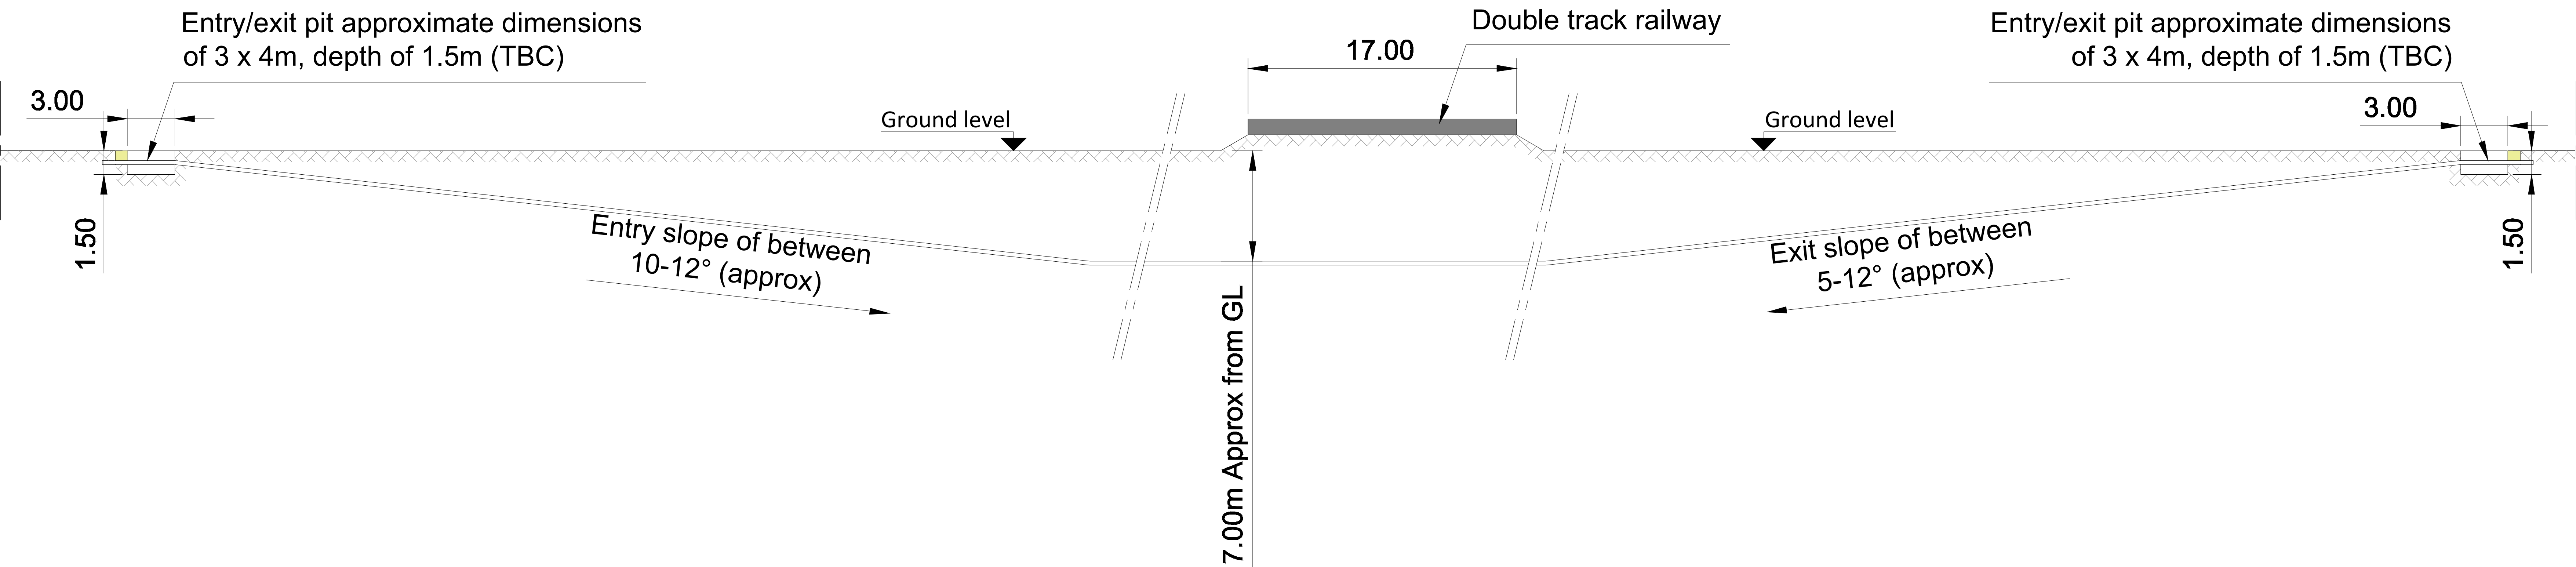

LEGEND

Notes:
1. All details are indicative only.
2. Dimensions are in metres unless stated otherwise.

Tween Bridge Solar Farm

Figure 2.6: Indicative Layout and Cross Section Plans
Drawing Ref: Typical Railway Cable Crossing

Coordinate System: N/A
Projection: N/A
Datum: N/A

Scale: 1:175
Paper Size: A0
Sheet: 18 of 21


RWE

Document Ref: 6.4.2.6
Revision: 1


PINS Number: EN010148
Drawing Status: DCO Application

Drawn: MP
Checked: AD
Approved: MB
Date: 18/08/2025

Non-Intrusive Cable Crossing - Road

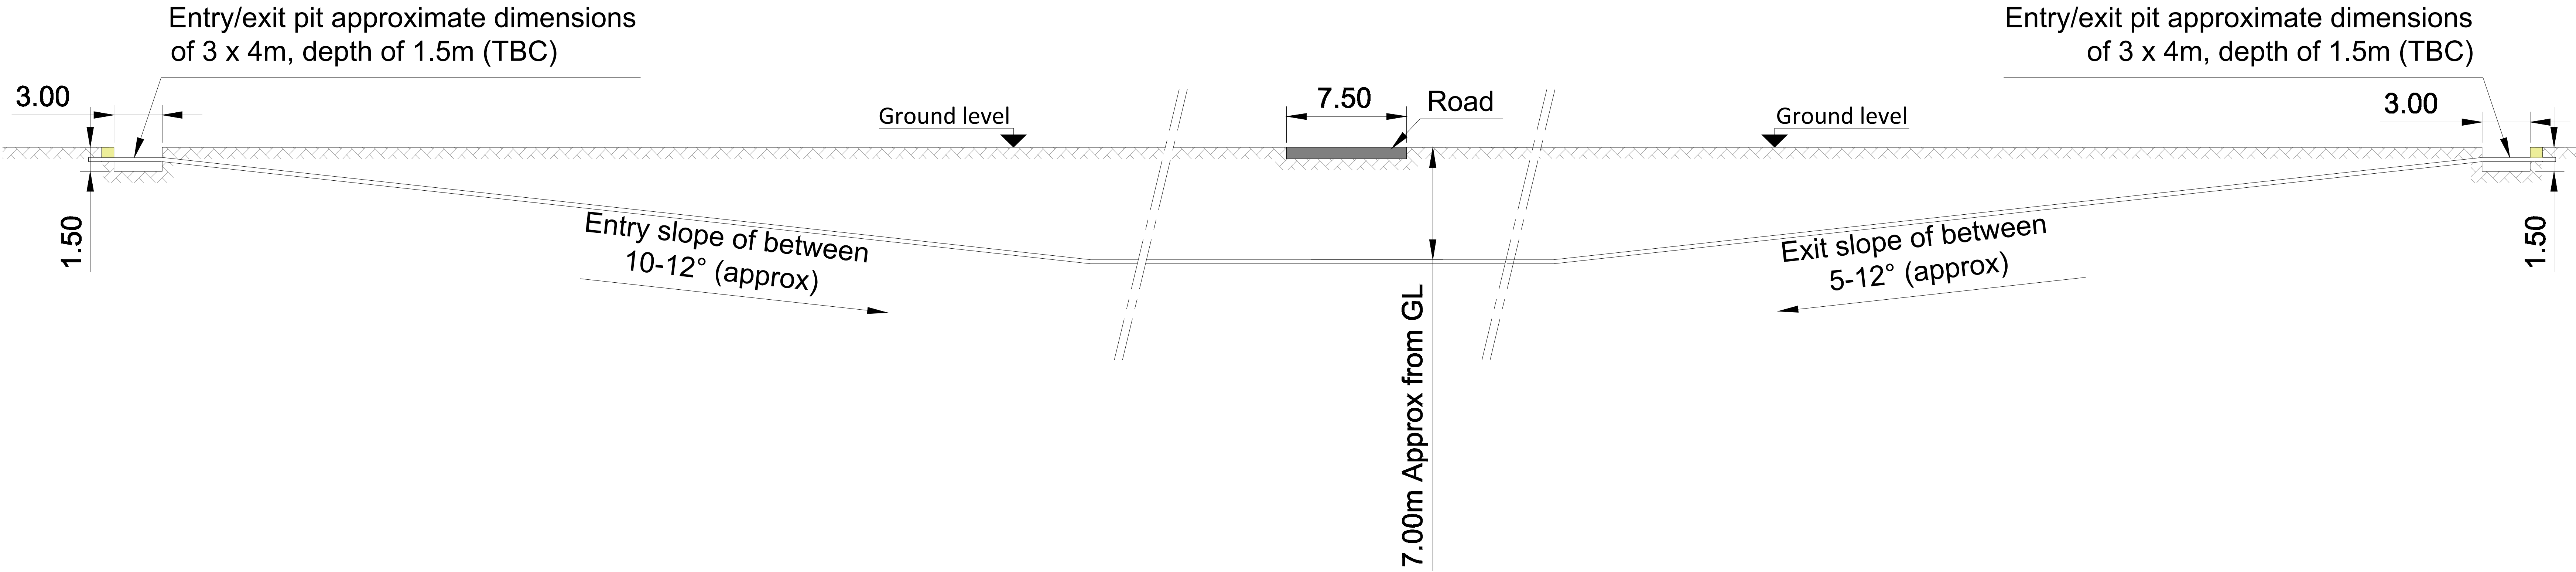


Non-Intrusive Cable Crossing – Watercourse/IDB Drain/Main River/Canal

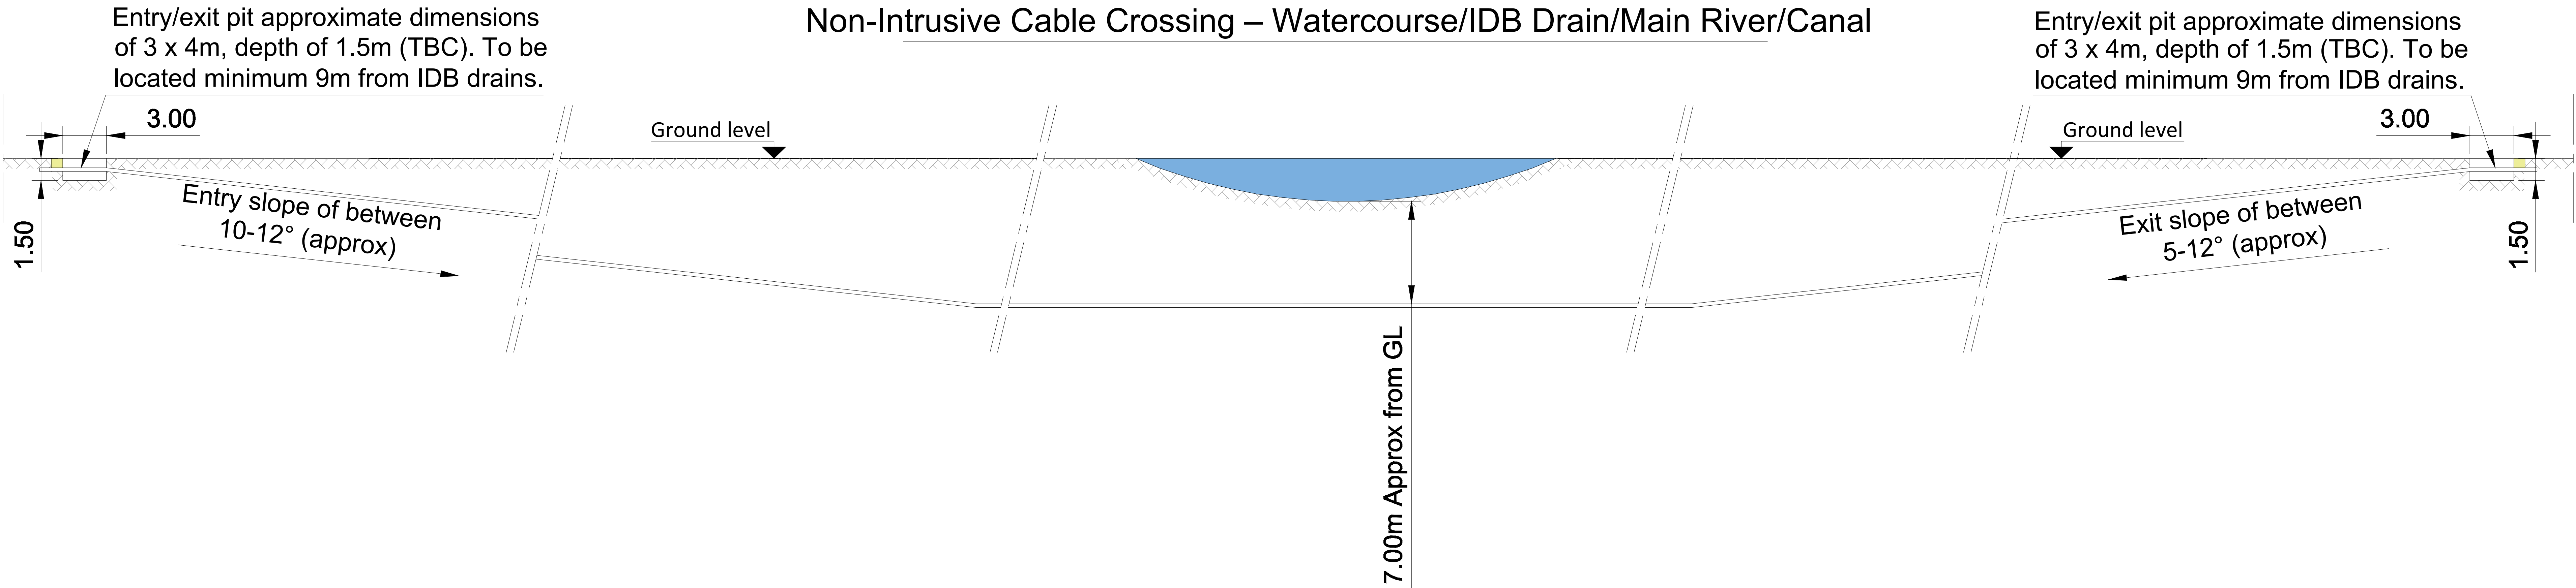

Notes:
1. All details are indicative only.
2. Dimensions are in metres unless stated otherwise.

Tween Bridge Solar Farm

Figure 2.6: Indicative Layout and Cross Section Plans
Drawing Ref: Typical Non-Intrusive Cable Crossing

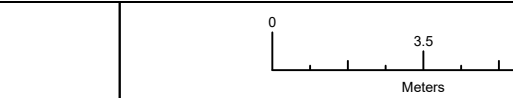

Coordinate System: N/A
Projection: N/A
Datum: N/A


Scale: 1:175
Paper Size: A0
Sheet: 19 of 21



Document Ref: 6.4.2.6
Revision: 1

PINS Number: EN010148
Drawing Status: DCO Application

Drawn: MP
Checked: AD
Approved: MB
Date: 19/08/2025

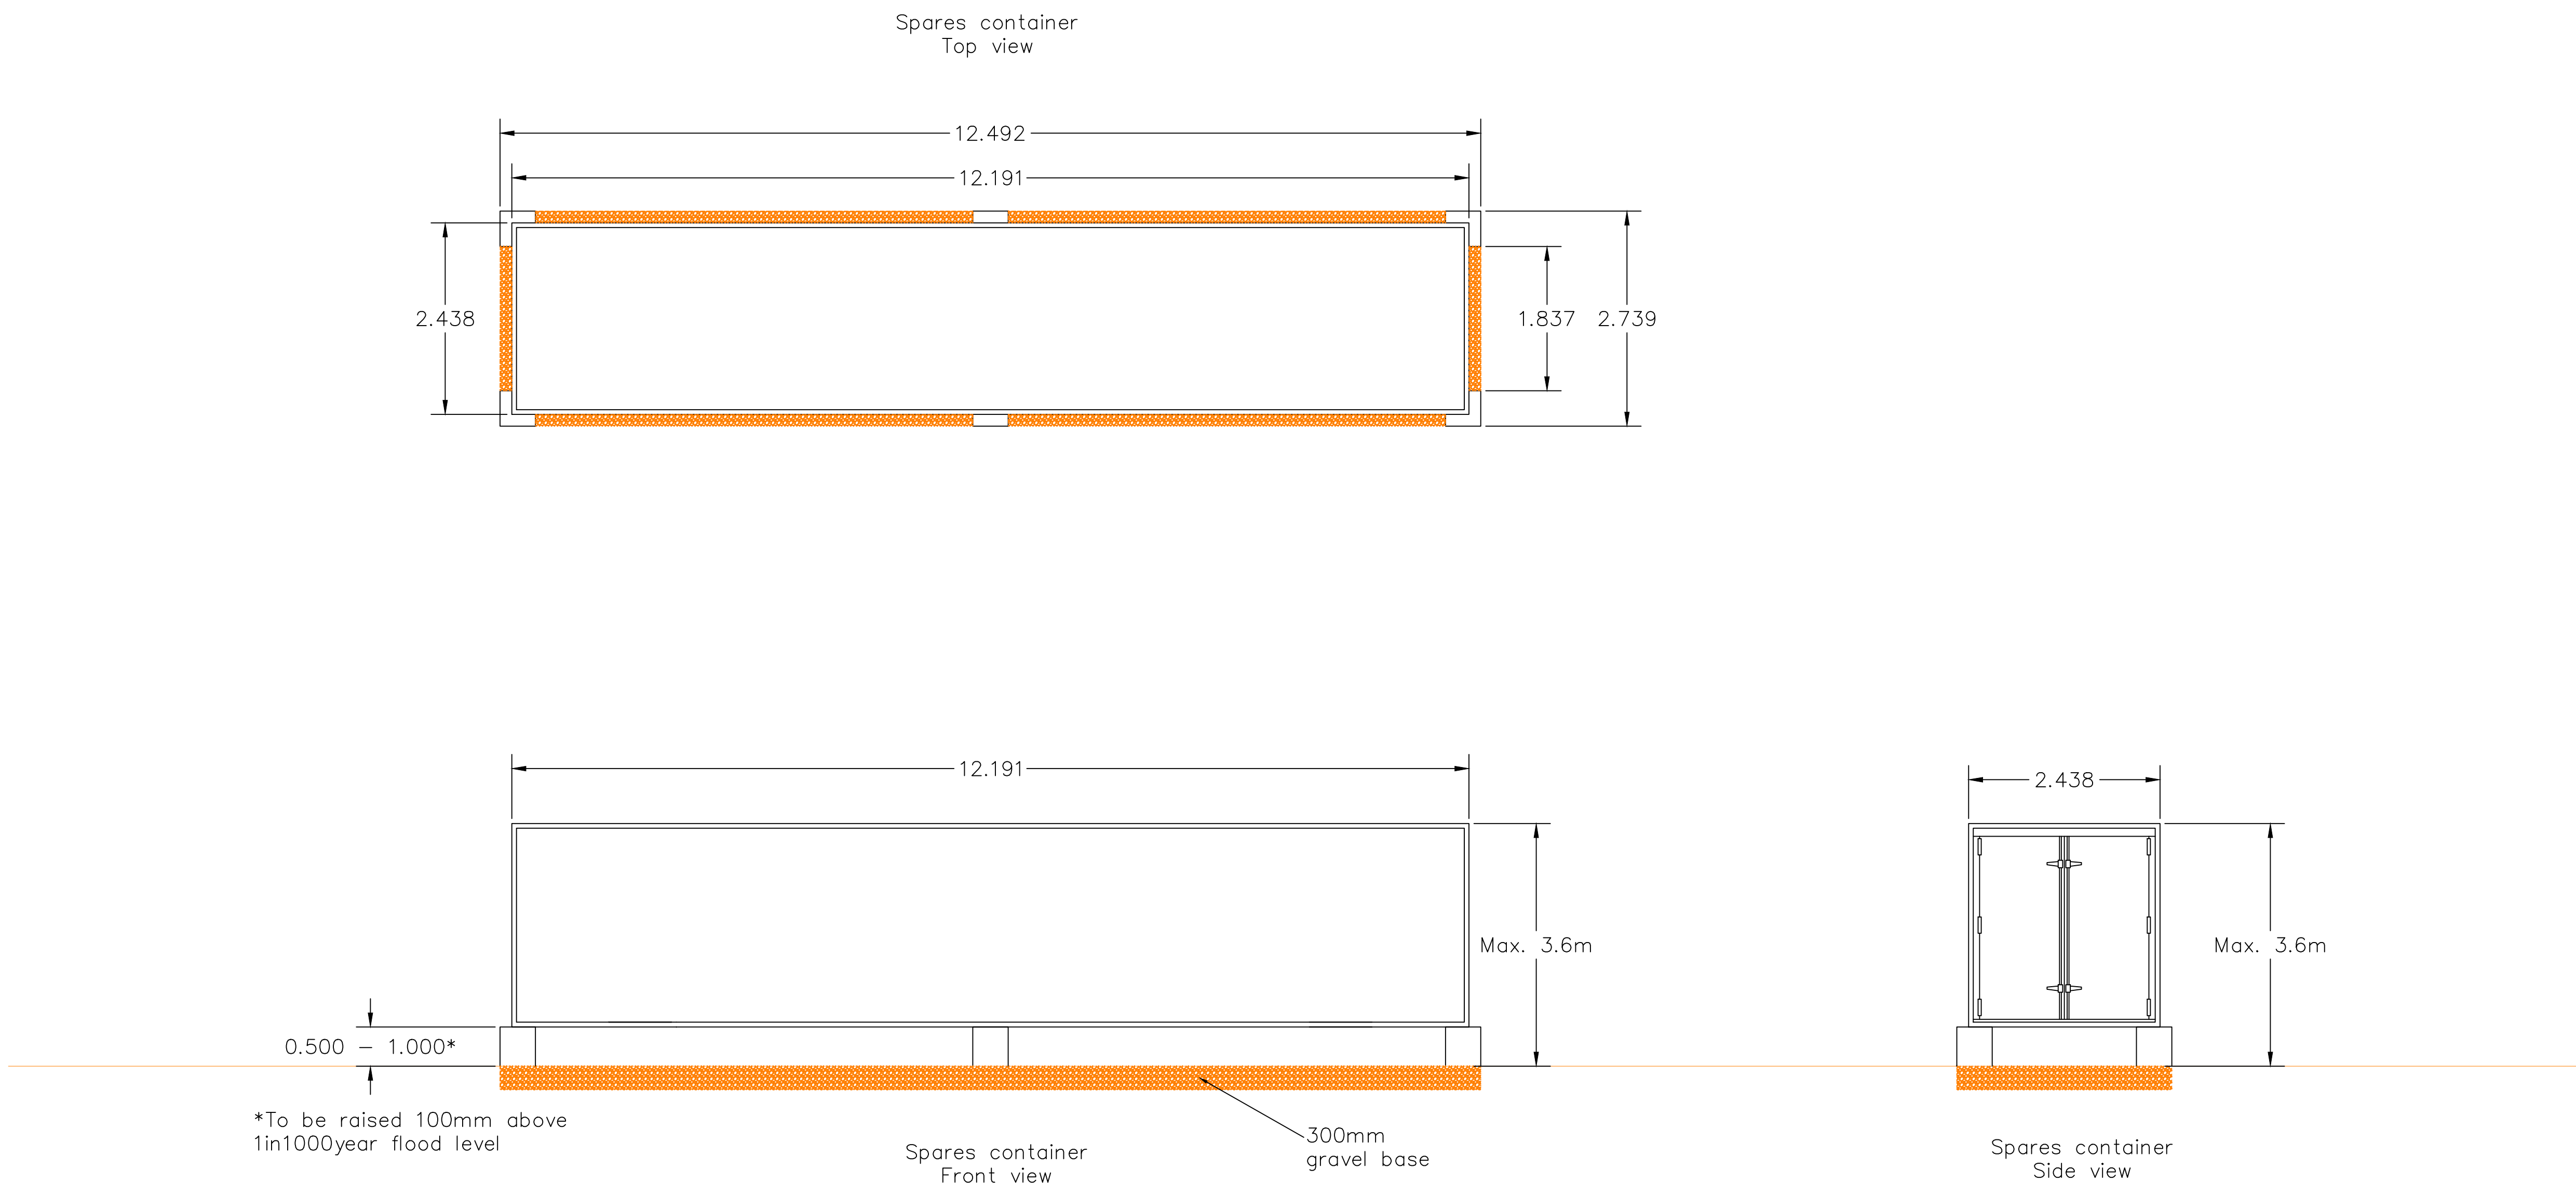

LEGEND

- Notes:
- All details are indicative only.
 - Dimensions are in metres unless stated otherwise.

Tween Bridge Solar Farm

Figure 2.6: Indicative Layout and Cross Section Plans
Drawing Ref: Typical Spares Container

Coordinate System: N/A
Projection: N/A
Datum: N/A




Scale: 1:50
Paper Size: A0
Sheet: 20 of 21

RWE

Document Ref: 6.4.2.6
Revision: 1

PINS Number: EN010148
Drawing Status: DCO Application

Drawn: MP
Checked: AD
Approved: MB
Date: 19/08/2025

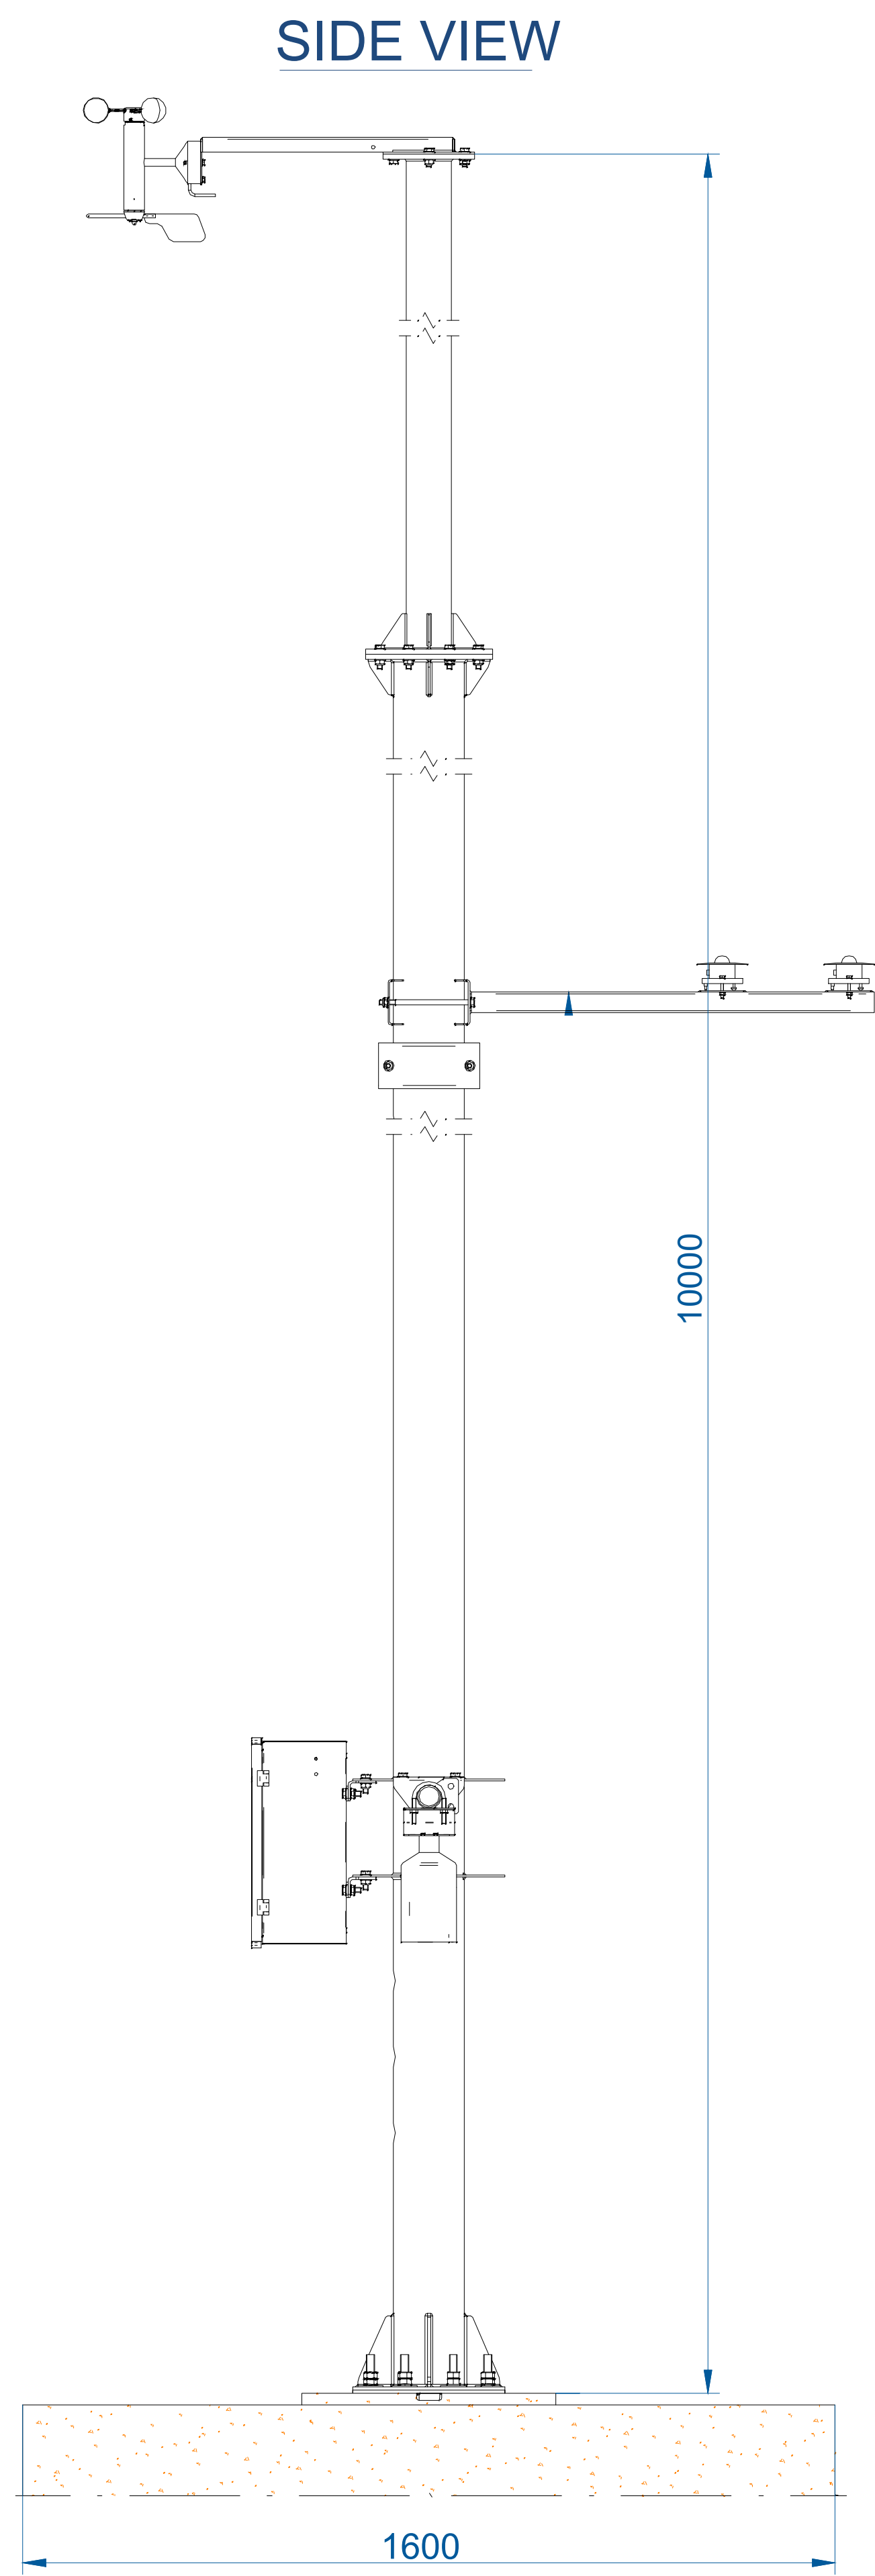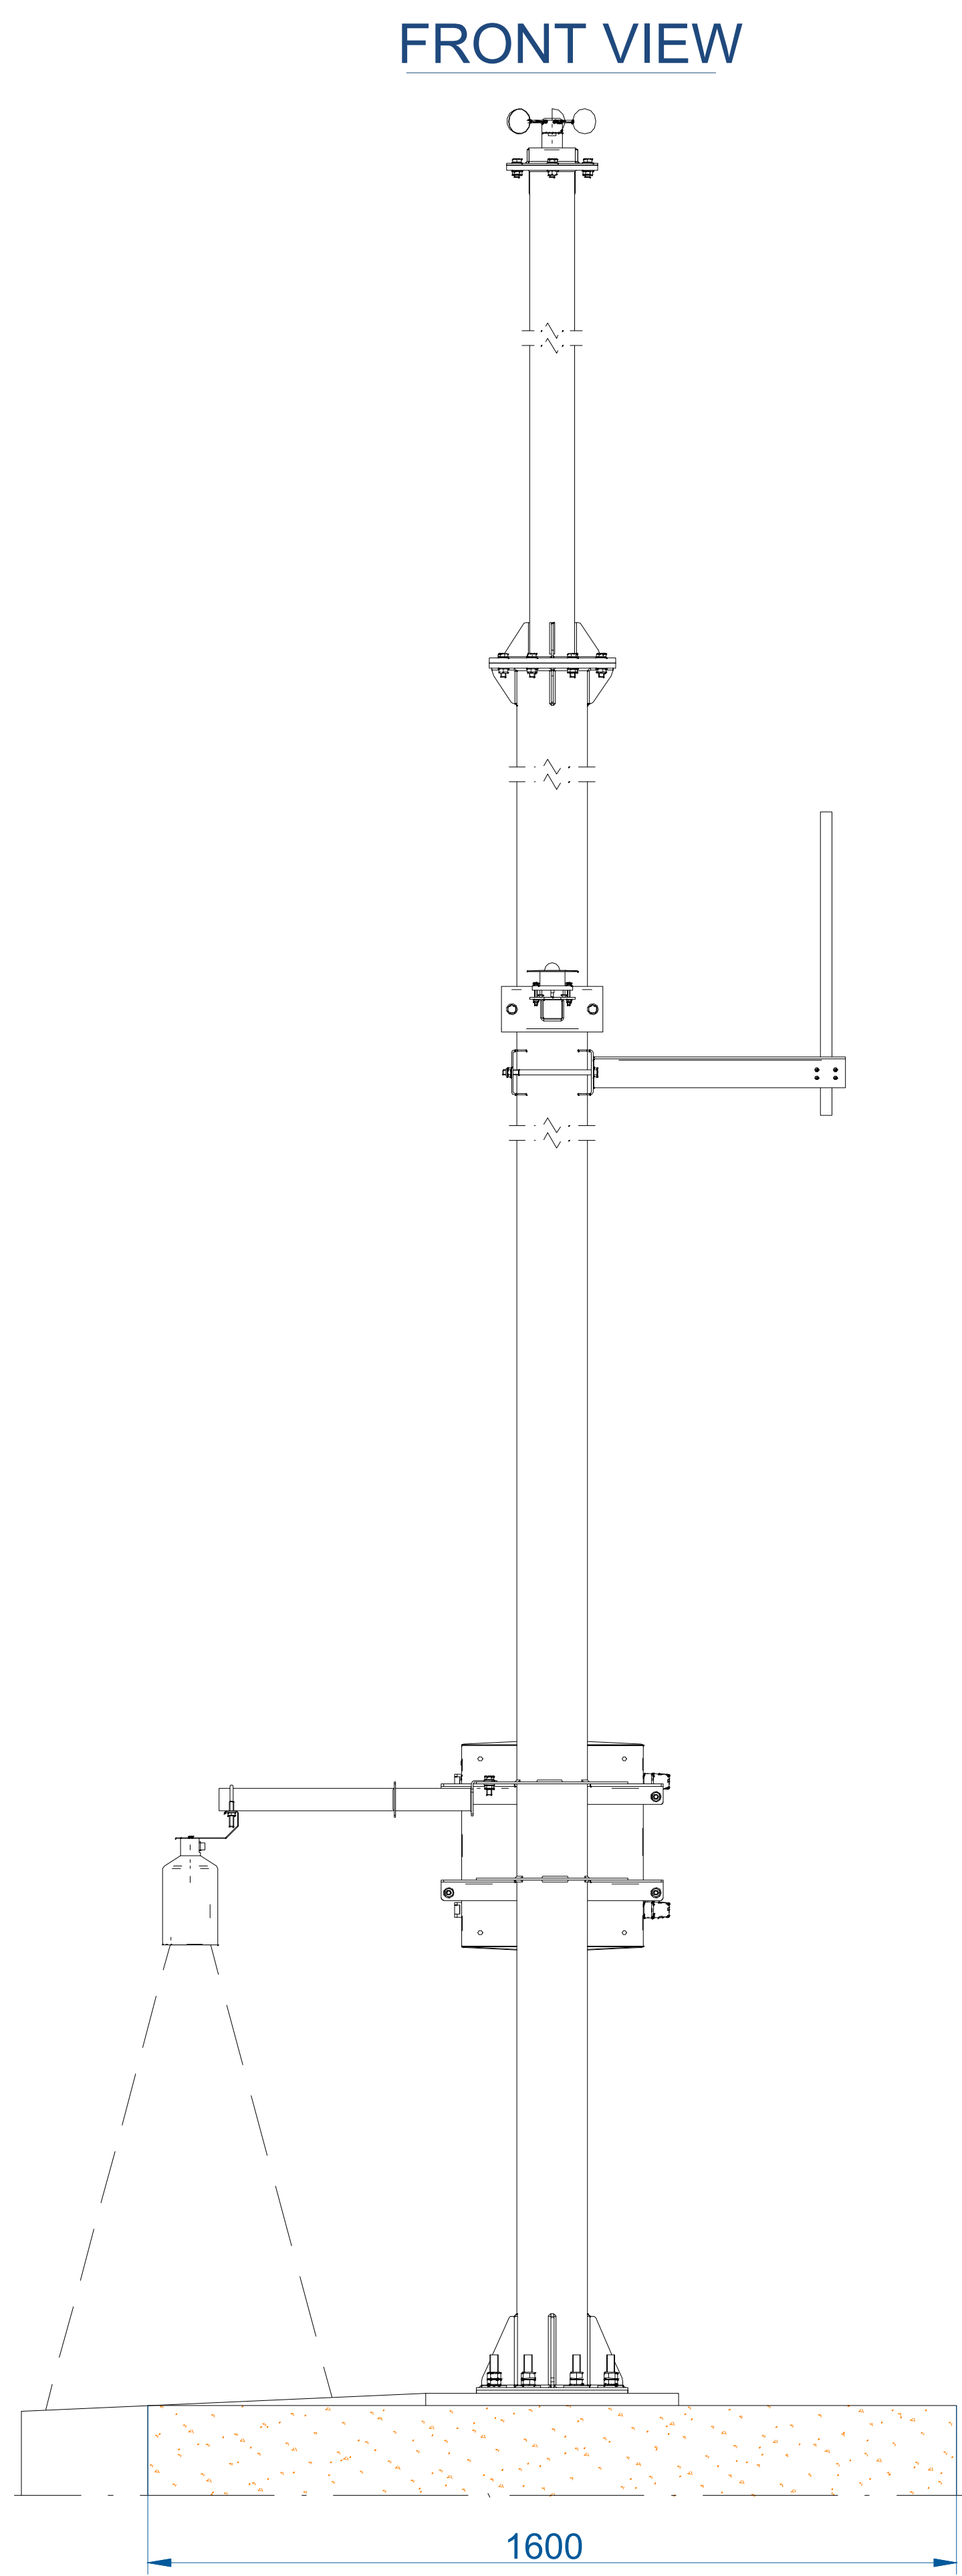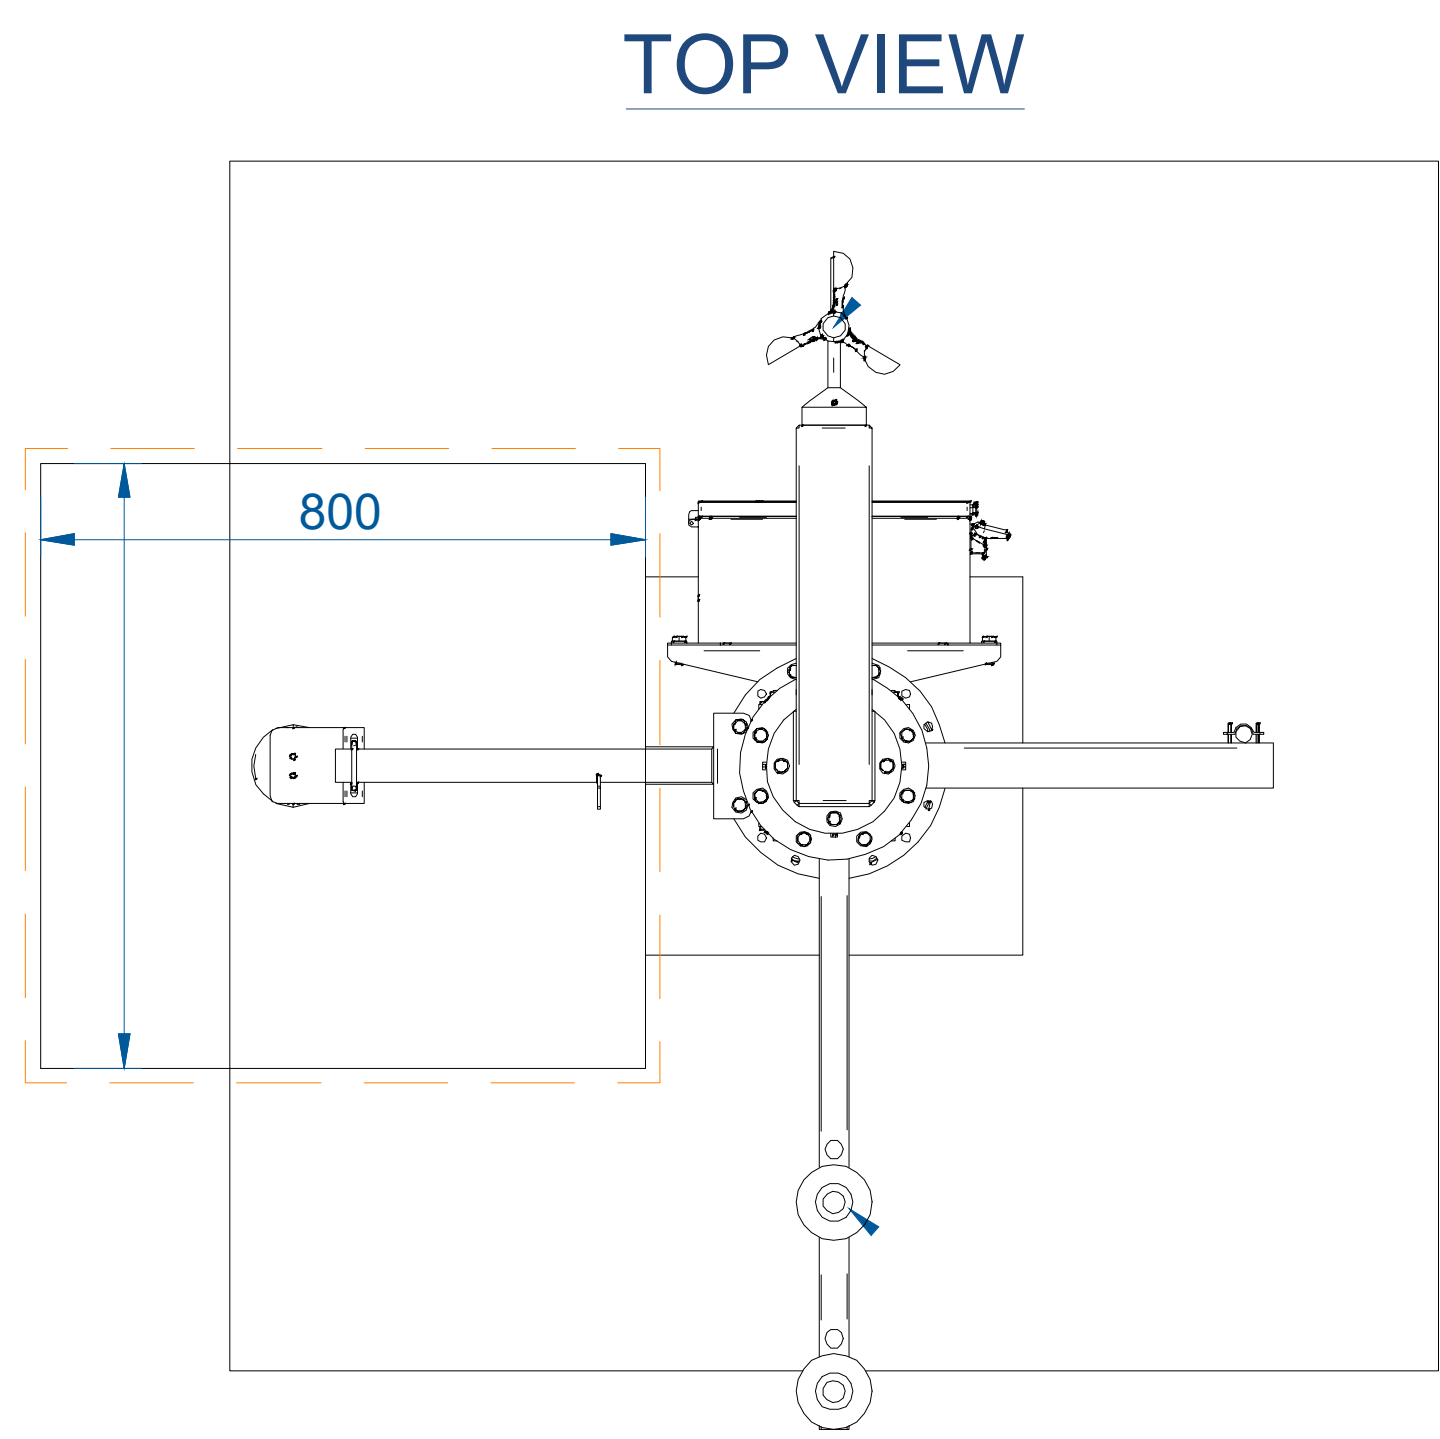

LEGEND

Notes:
1. All details are indicative only.
2. Dimensions are in metres unless stated otherwise.

Tween Bridge Solar Farm

Figure 2.6: Indicative Layout and Cross Section Plans
Drawing Ref: Typical Weather Station

Coordinate System: N/A
Projection: N/A
Datum: N/A

Scale: 1:10
Paper Size: A0
Sheet: 21 of 21

RWE

Document Ref: 6.4.2.6
Revision: 1

PINS Number: EN010148
Drawing Status: DCO Application

Drawn: MP
Checked: AD
Approved: MB
Date: 18/08/2025