

Tween Bridge Solar Farm

Environmental Statement

Figure 6.6: Screened Zone of Theoretical Visibility with Landscape Character Areas and Viewpoints

Planning Act 2008


Infrastructure Planning (Applications: Prescribed Forms
and Procedure) Regulations 2009

APFP Regulation 5(2)(a)

Document Reference: 6.4.6.6

August 2025

Revision 1

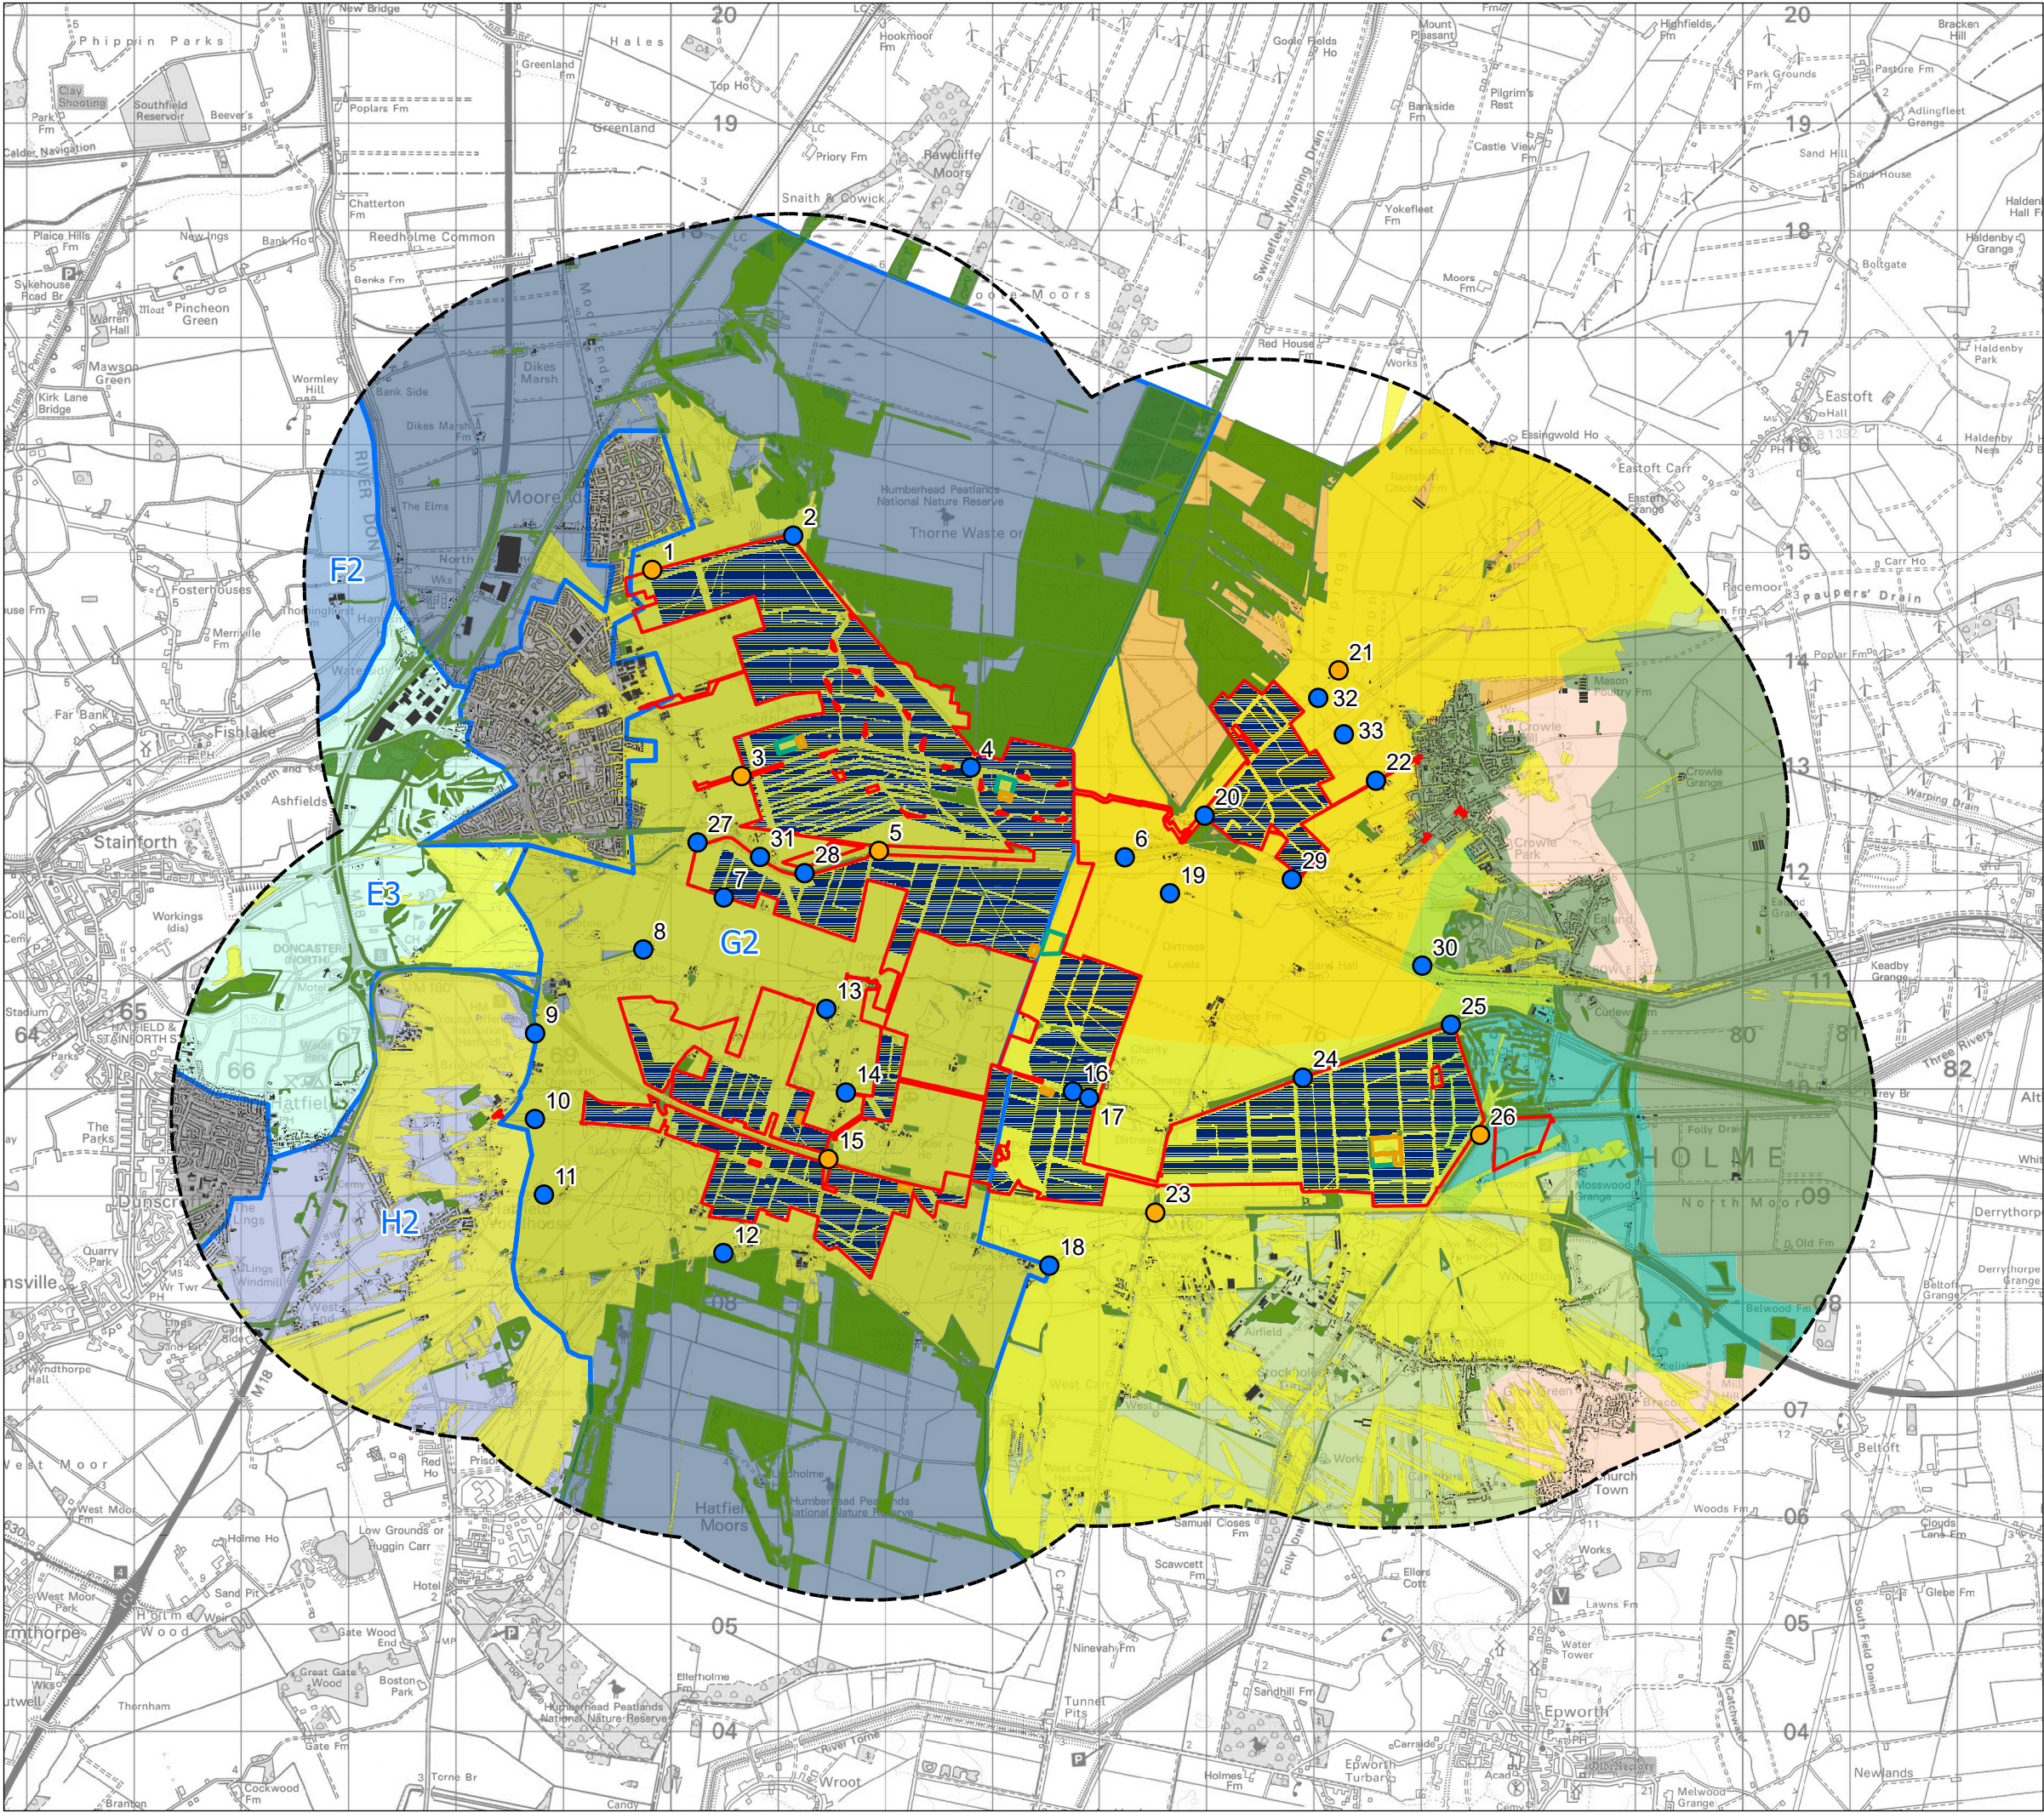

Legend

- Order Limits
- 3km Buffer
- OS Local Buildings
- OS Local Woodland
- Viewpoint Location
- Photomontage Viewpoint Location
- PVcase PV Modules (full frames) - 3.6m height
- BESS - 3.6m height
- Substations - 15m height
- Screened Zone of Theoretical Visibility

North Lincolnshire Landscape Character Assessment 1999- Character Types

- FDF: Flat Drained Farmland
- FDTF: Flat Drained Treed Farmland
- FORF: Flat Open Remote Farmland
- FWF: Flat Wooded Farmland
- OIF: Open Island Farmland

Doncaster Landscape Character and Capacity Assessment of Doncaster Borough (March 2007). - Character Types

- River Carlands
- Settled Clay Farmlands
- Peat Moorlands
- Sandlands Heaths and Farmland
- Urban

Doncaster Landscape Character and Capacity Assessment of Doncaster Borough (March 2007). - Character Areas

-

Tween Bridge Solar Farm

Drawing Ref: Environmental Statement Volume 4, Figure 6.6 Screened Zone of Theoretical Visibility with Landscape Character Areas and Viewpoints

0

0.5

1

2 km

Coordinate System: British National Grid
Projection: Transverse Mercator
Datum: OSGB 1936

© Crown copyright and database rights 2025.
Ordnance Survey AC0000808122

Scale: 1:60,000

Paper Size: A3

Sheet: 1 of 1

RWE

Document Ref: 6.4.6.6

APFP Reg: 5(2)(a)

Revision: 1

PINS Number: EN010148

Drawing Status: Final

Drawn: CS

Checked: DT

Approved: KC

Date: 20/08/2025