

Tween Bridge Solar Farm

Environmental Statement

Figure 10.4: Risk of Flooding from Surface Water Depths

Planning Act 2008


Infrastructure Planning (Applications: Prescribed Forms
and Procedure) Regulations 2009

APFP Regulation 5(2)(a)

Document Reference: 6.4.10.4

August 2025

Revision 1

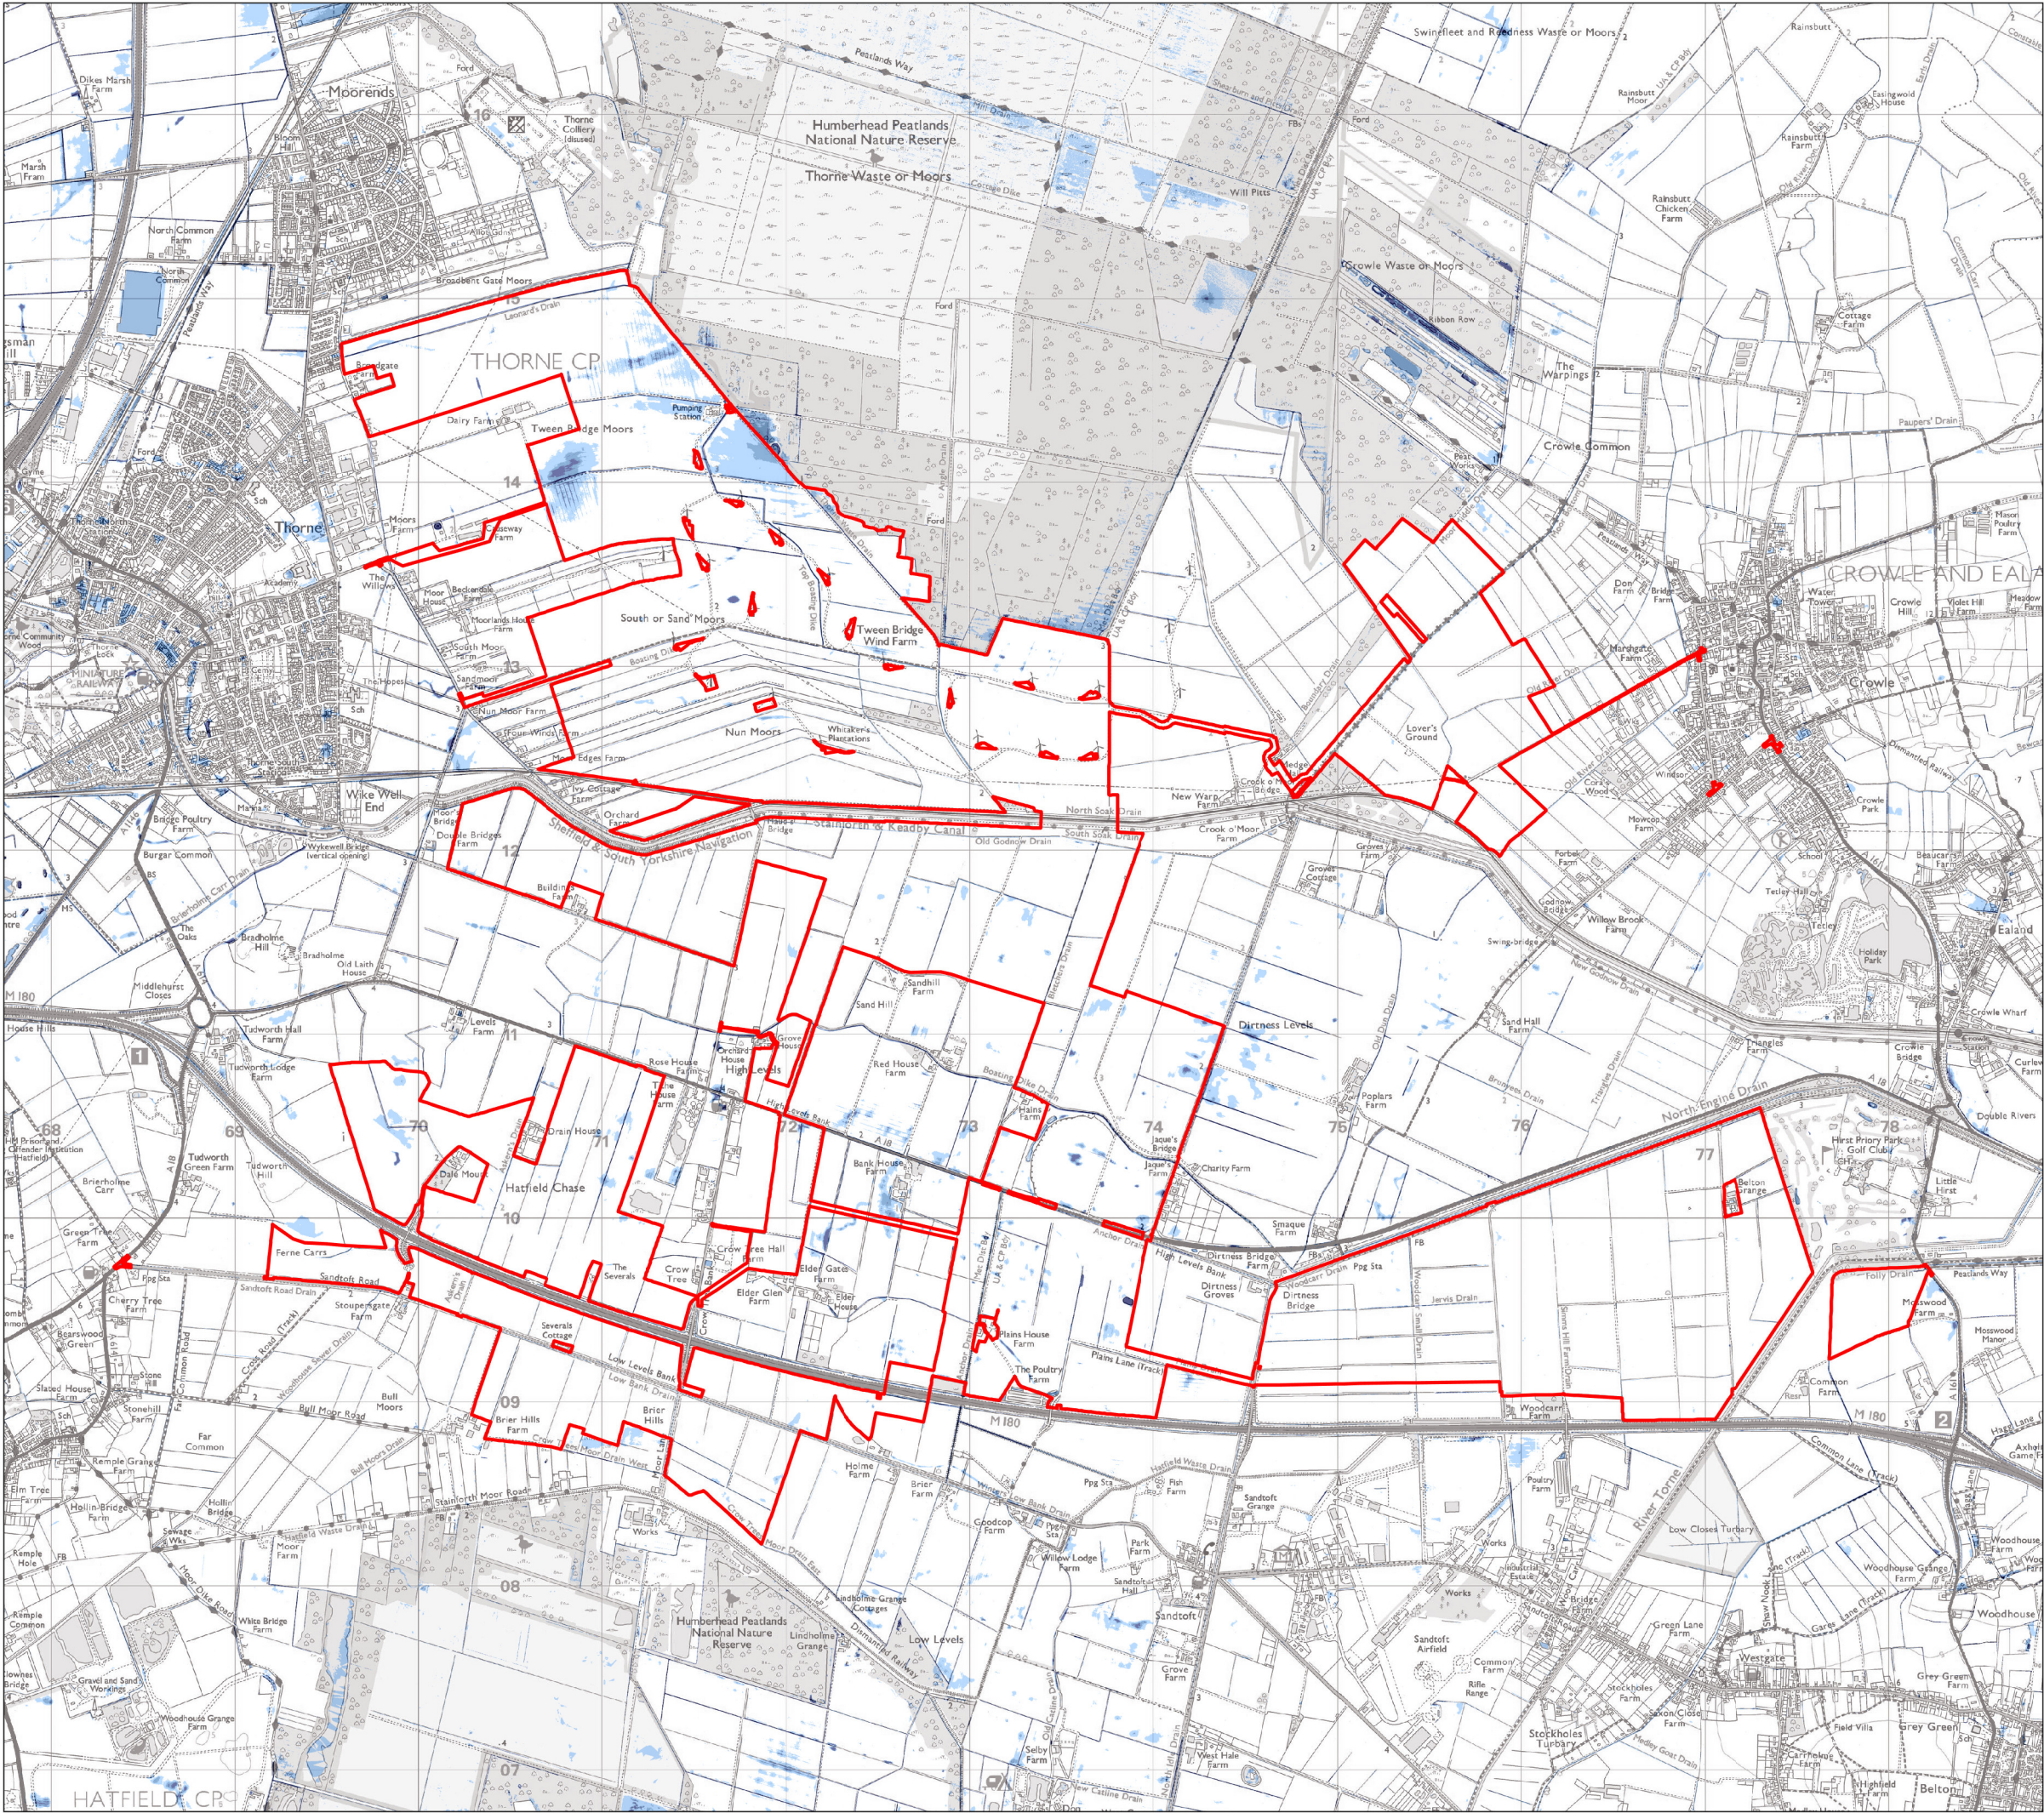

Legend

Order Limits


Risk of Flooding from Surface Water Depths - 0.3m

Flood Likelihood Category

High


Medium

Low

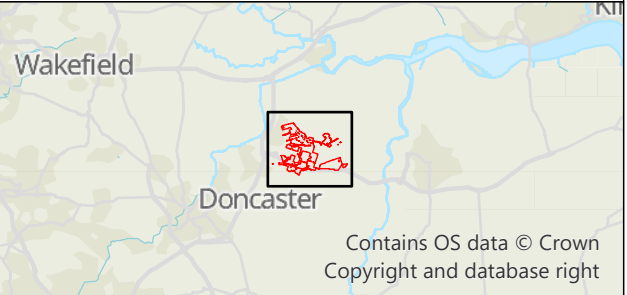

Tween Bridge Solar Farm

Drawing Ref: Environmental Statement Volume 4,
Figure 10.4 Risk of Flooding from Surface Water Depths - 0.3m

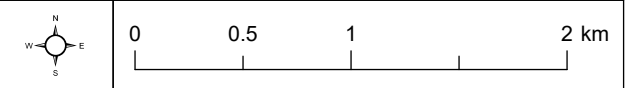

Coordinate System: British National Grid Projection: Transverse Mercator Datum: OSGB 1936	© Crown copyright and database rights 2025. Ordnance Survey AC0000808122
---	--

Scale: 1:35,000	Paper Size: A3	Sheet: 1 of 1
-----------------	----------------	---------------



Document Ref: 6.4.10.4			Revision: 1
PINS Number: EN010148		Drawing Status: Final	
Drawn: RL	Checked: LG	Approved: SJ	Date: 20/08/2025

Path: W:\11_Drawing\Drawings\ES\2025\20251721\2504_Tween Bridge Solar Farm\ENV\G2\WP21_2504_EIN_DCO Submission.sppx