

Tween Bridge Solar Farm

Environmental Statement

Figure 14.3: 20m and 50m Distance Bands around Construction Area

Planning Act 2008


Infrastructure Planning (Applications: Prescribed Forms
and Procedure) Regulations 2009

APFP Regulation 5(2)(a)

Document Reference: 6.4.14.3

August 2025

Revision 1

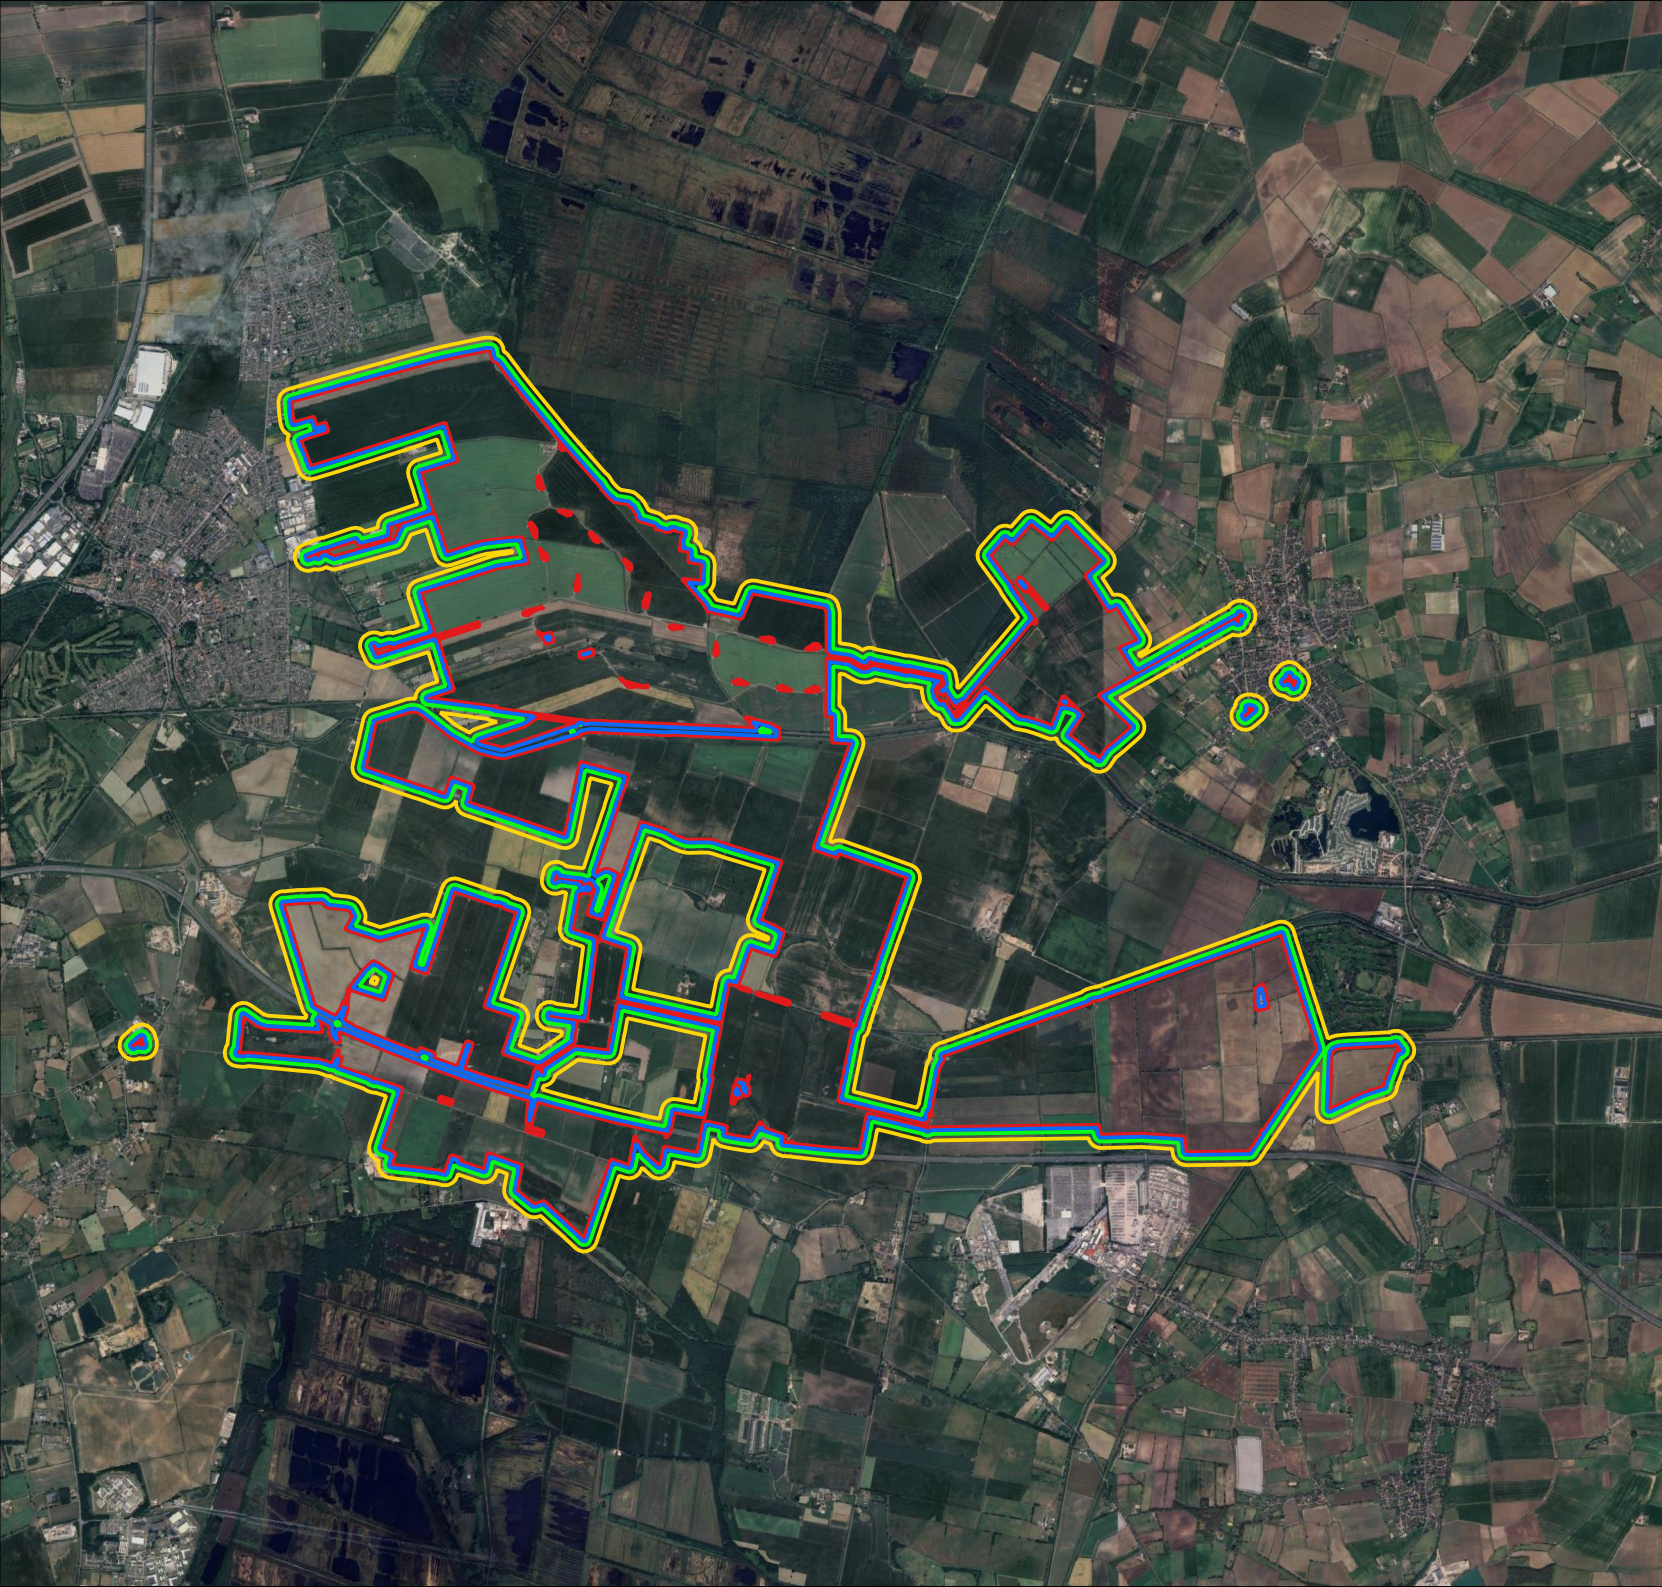

Legend

- Order Limits
- 20m Distance Band
- 50m Distance Band
- 100m Distance Band


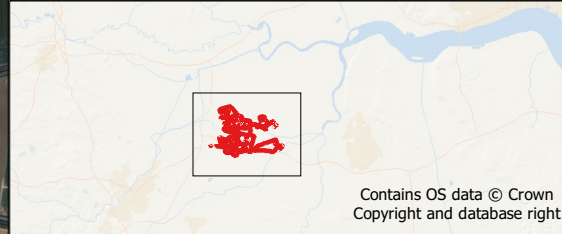


Figure 14.3
20m, 50m and 100m distance bands around Order Limits

Tween Bridge Solar Farm

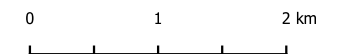

Coordinate System: British National Grid
Projection: Transverse Mercator
Datum: EPSG 27700

Imagery ©2025 Airbus, Infoterra Ltd & Bluesky, Landsat / Copernicus, Maxar Technologies, The GeoInformation Group

Scale: 1:35000

Paper Size: A3

Sheet: 1 of 1

RWE

Document Ref: 6.4.14.3

Revision: 1

PINS Number: EN010148

Drawing Status: Final

Drawn: FM

Checked: LC

Approved: LC

Date: 21/08/2025