

Tween Bridge Solar Farm

Environmental Statement

Figure 6.6: Screened Zone of Theoretical Visibility with Landscape Character Areas and Viewpoints

Planning Act 2008


Infrastructure Planning (Applications: Prescribed Forms
and Procedure) Regulations 2009

APFP Regulation 5(2)(a)

Document Reference: 6.4.6.6

July 2026

Revision 2

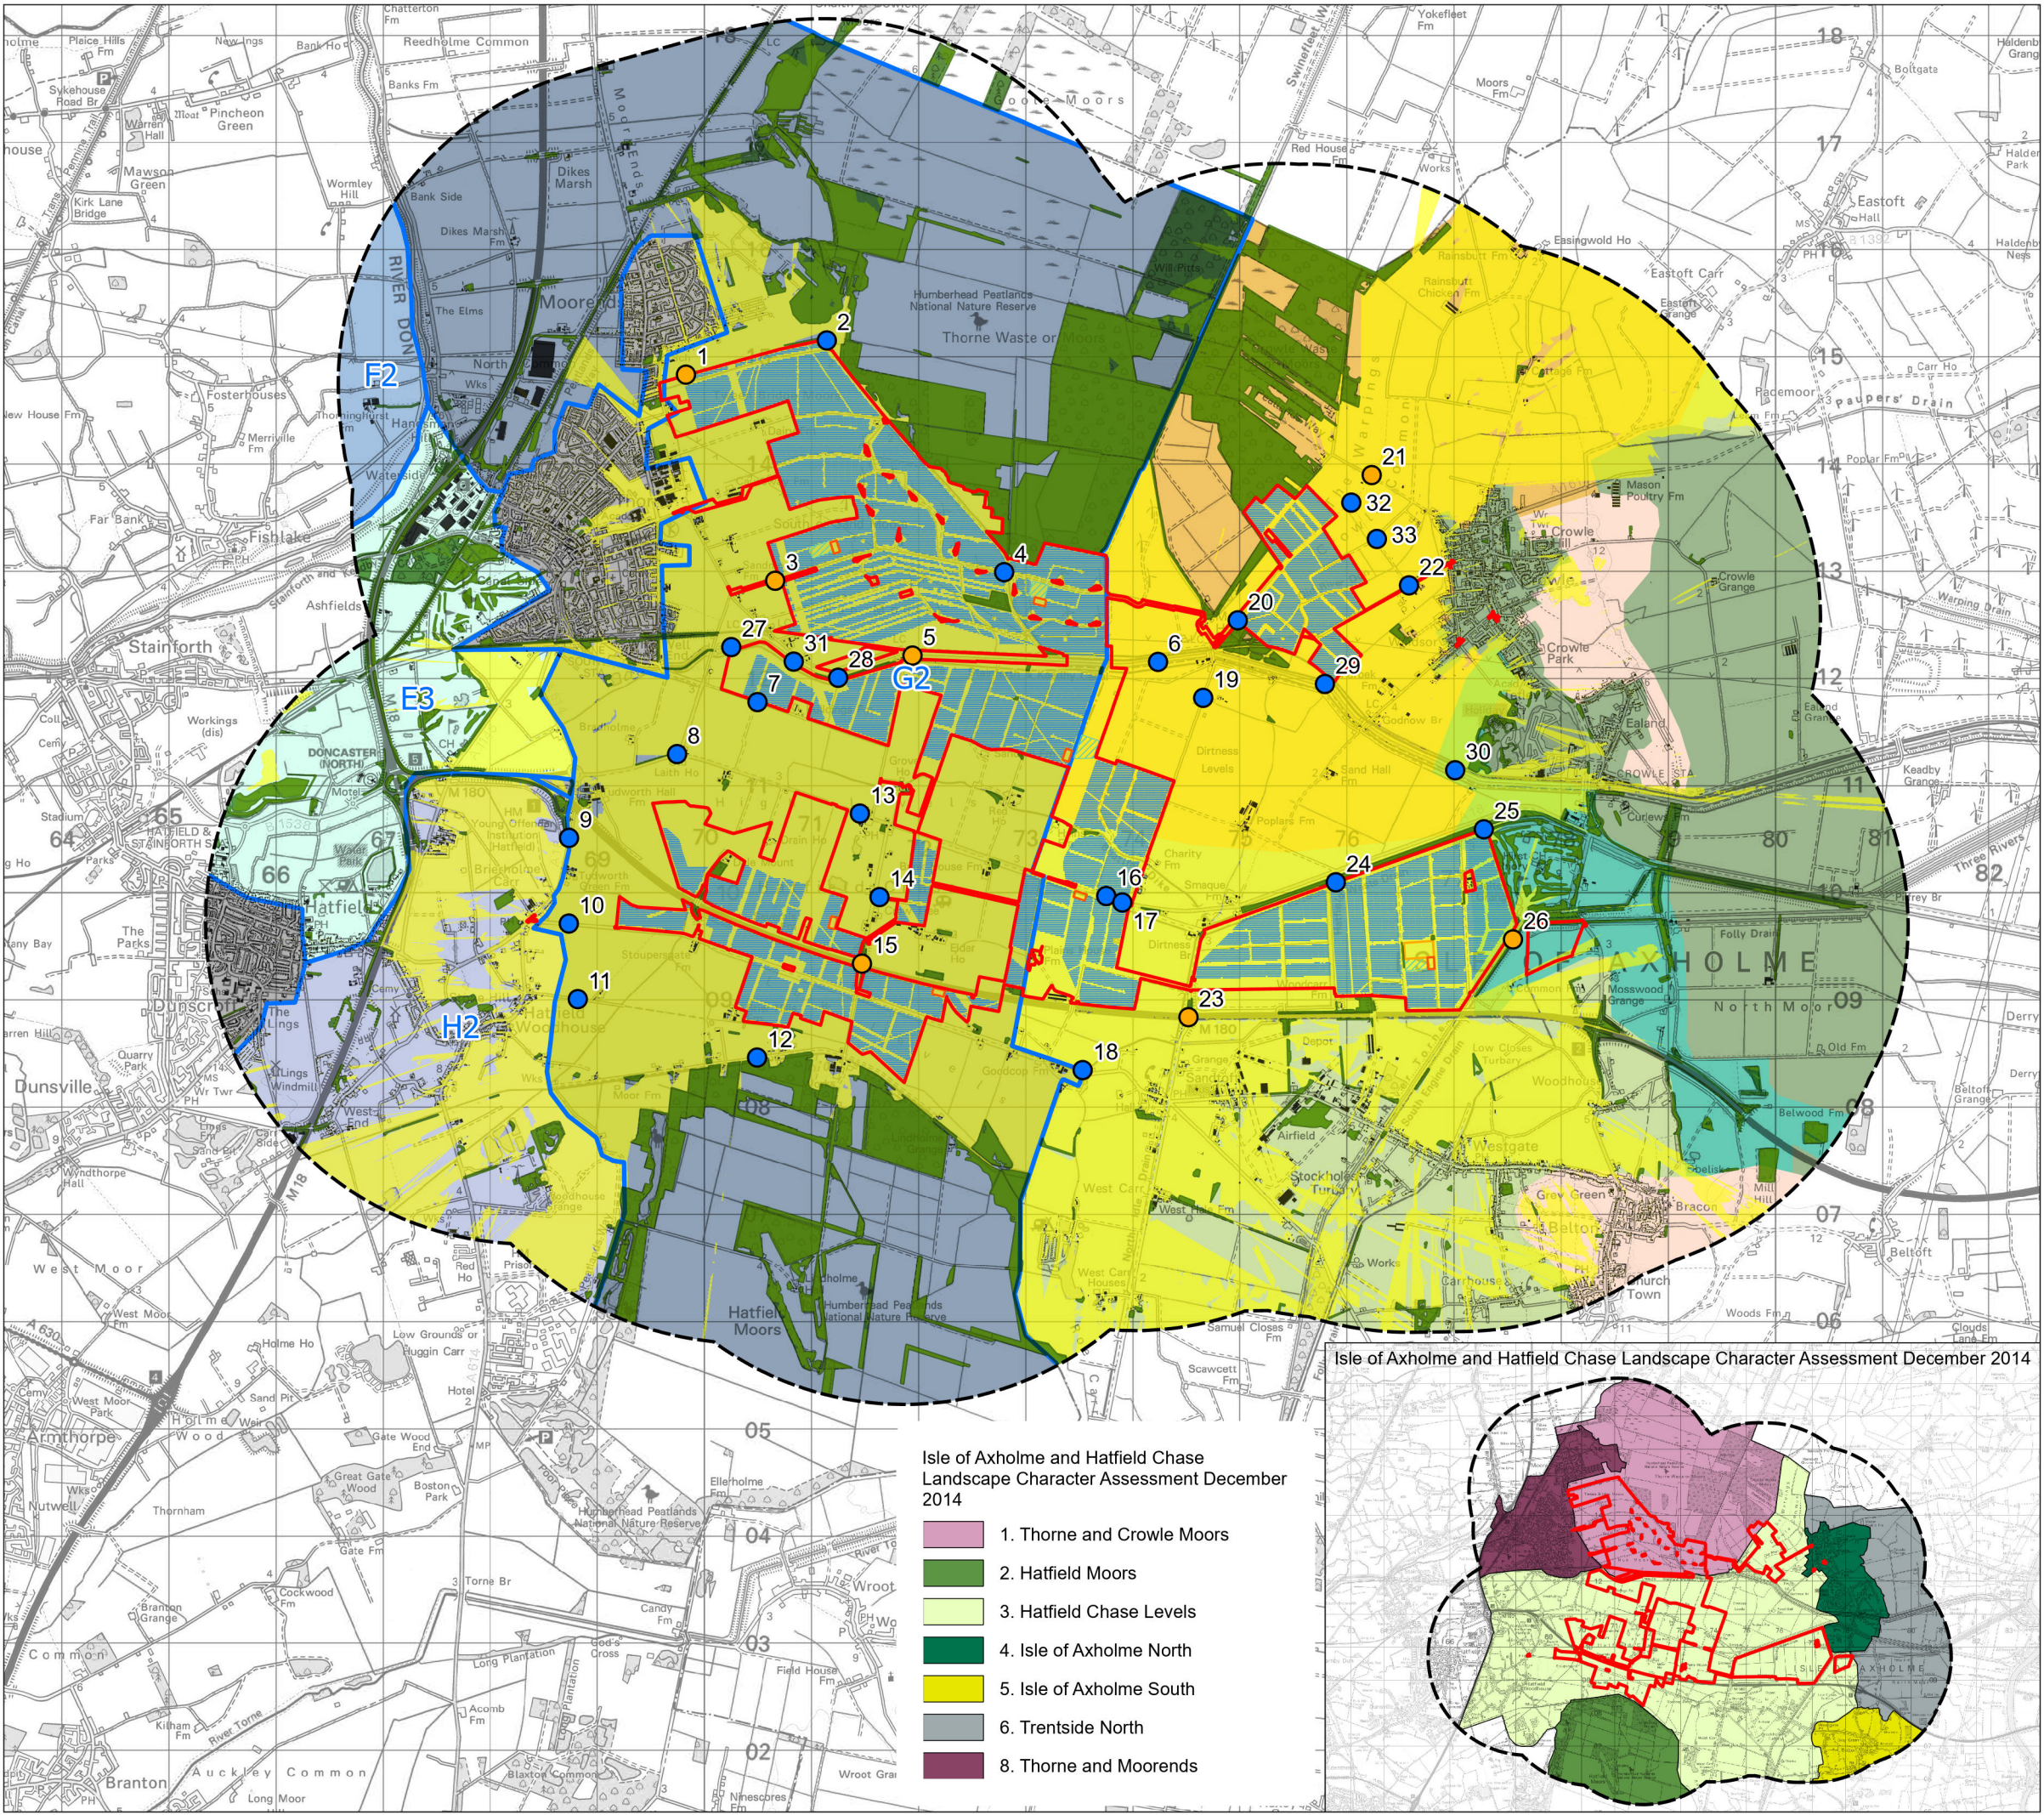

Legend

- Order Limits
- 3km Buffer
- OS Local Buildings
- OS Local Woodland
- Viewpoint Location
- Photomontage Viewpoint Location
- Screened Zone of Theoretical Visibility

North Lincolnshire Landscape Character Assessment 1999 / 2021 - Character Types

- FDF: Flat Drained Farmland
- FDTF: Flat Drained Treed Farmland
- FORF: Flat Open Remote Farmland
- FWF: Flat Wooded Farmland
- OIF: Open Island Farmland

Doncaster Landscape Character and Capacity Assessment of Doncaster Borough (March 2007). - Character Types

- River Carrlands
- Settled Clay Farmlands
- Peat Moorlands
- Sandlands Heaths and Farmland
- Urban

Doncaster Landscape Character and Capacity Assessment of Doncaster Borough (March 2007). - Character Areas

-

Layout Data

- 400kV Substation
- 132kV Substation
- BESS
- Fixed Solar PV Modules

Tween Bridge Solar Farm

Drawing Ref: Environmental Statement Volume 4, Figure 6.6 Screened Zone of Theoretical Visibility with Landscape Character Areas and Viewpoints

0 0.5 1 2 km

Coordinate System: British National Grid	© Crown copyright and database rights 2025.	
Projection: Transverse Mercator	Ordnance Survey AC0000808122	
Date: OSGB 1936		

Scale: 1:60,000	Paper Size: A3	Sheet: 1 of 1
-----------------	----------------	---------------

RWE

Document Ref: 6.4.6.6	APFP Reg: 5(2)(a)	Revision: 2
PINS Number: EN010148		Drawing Status: Final
Drawn: RL	Checked: IH	Approved: KC
Date: 17/07/2026		