

Tween Bridge Solar Farm

Environmental Statement

Figure 2.2a: Indicative Operational Layout Plan (Fixed Solar Panel)

Planning Act 2008


Infrastructure Planning (Applications: Prescribed Forms
and Procedure) Regulations 2009

APFP Regulation 5(2)(a)

Document Reference: 6.4.2.2

July 2026


Revision 3

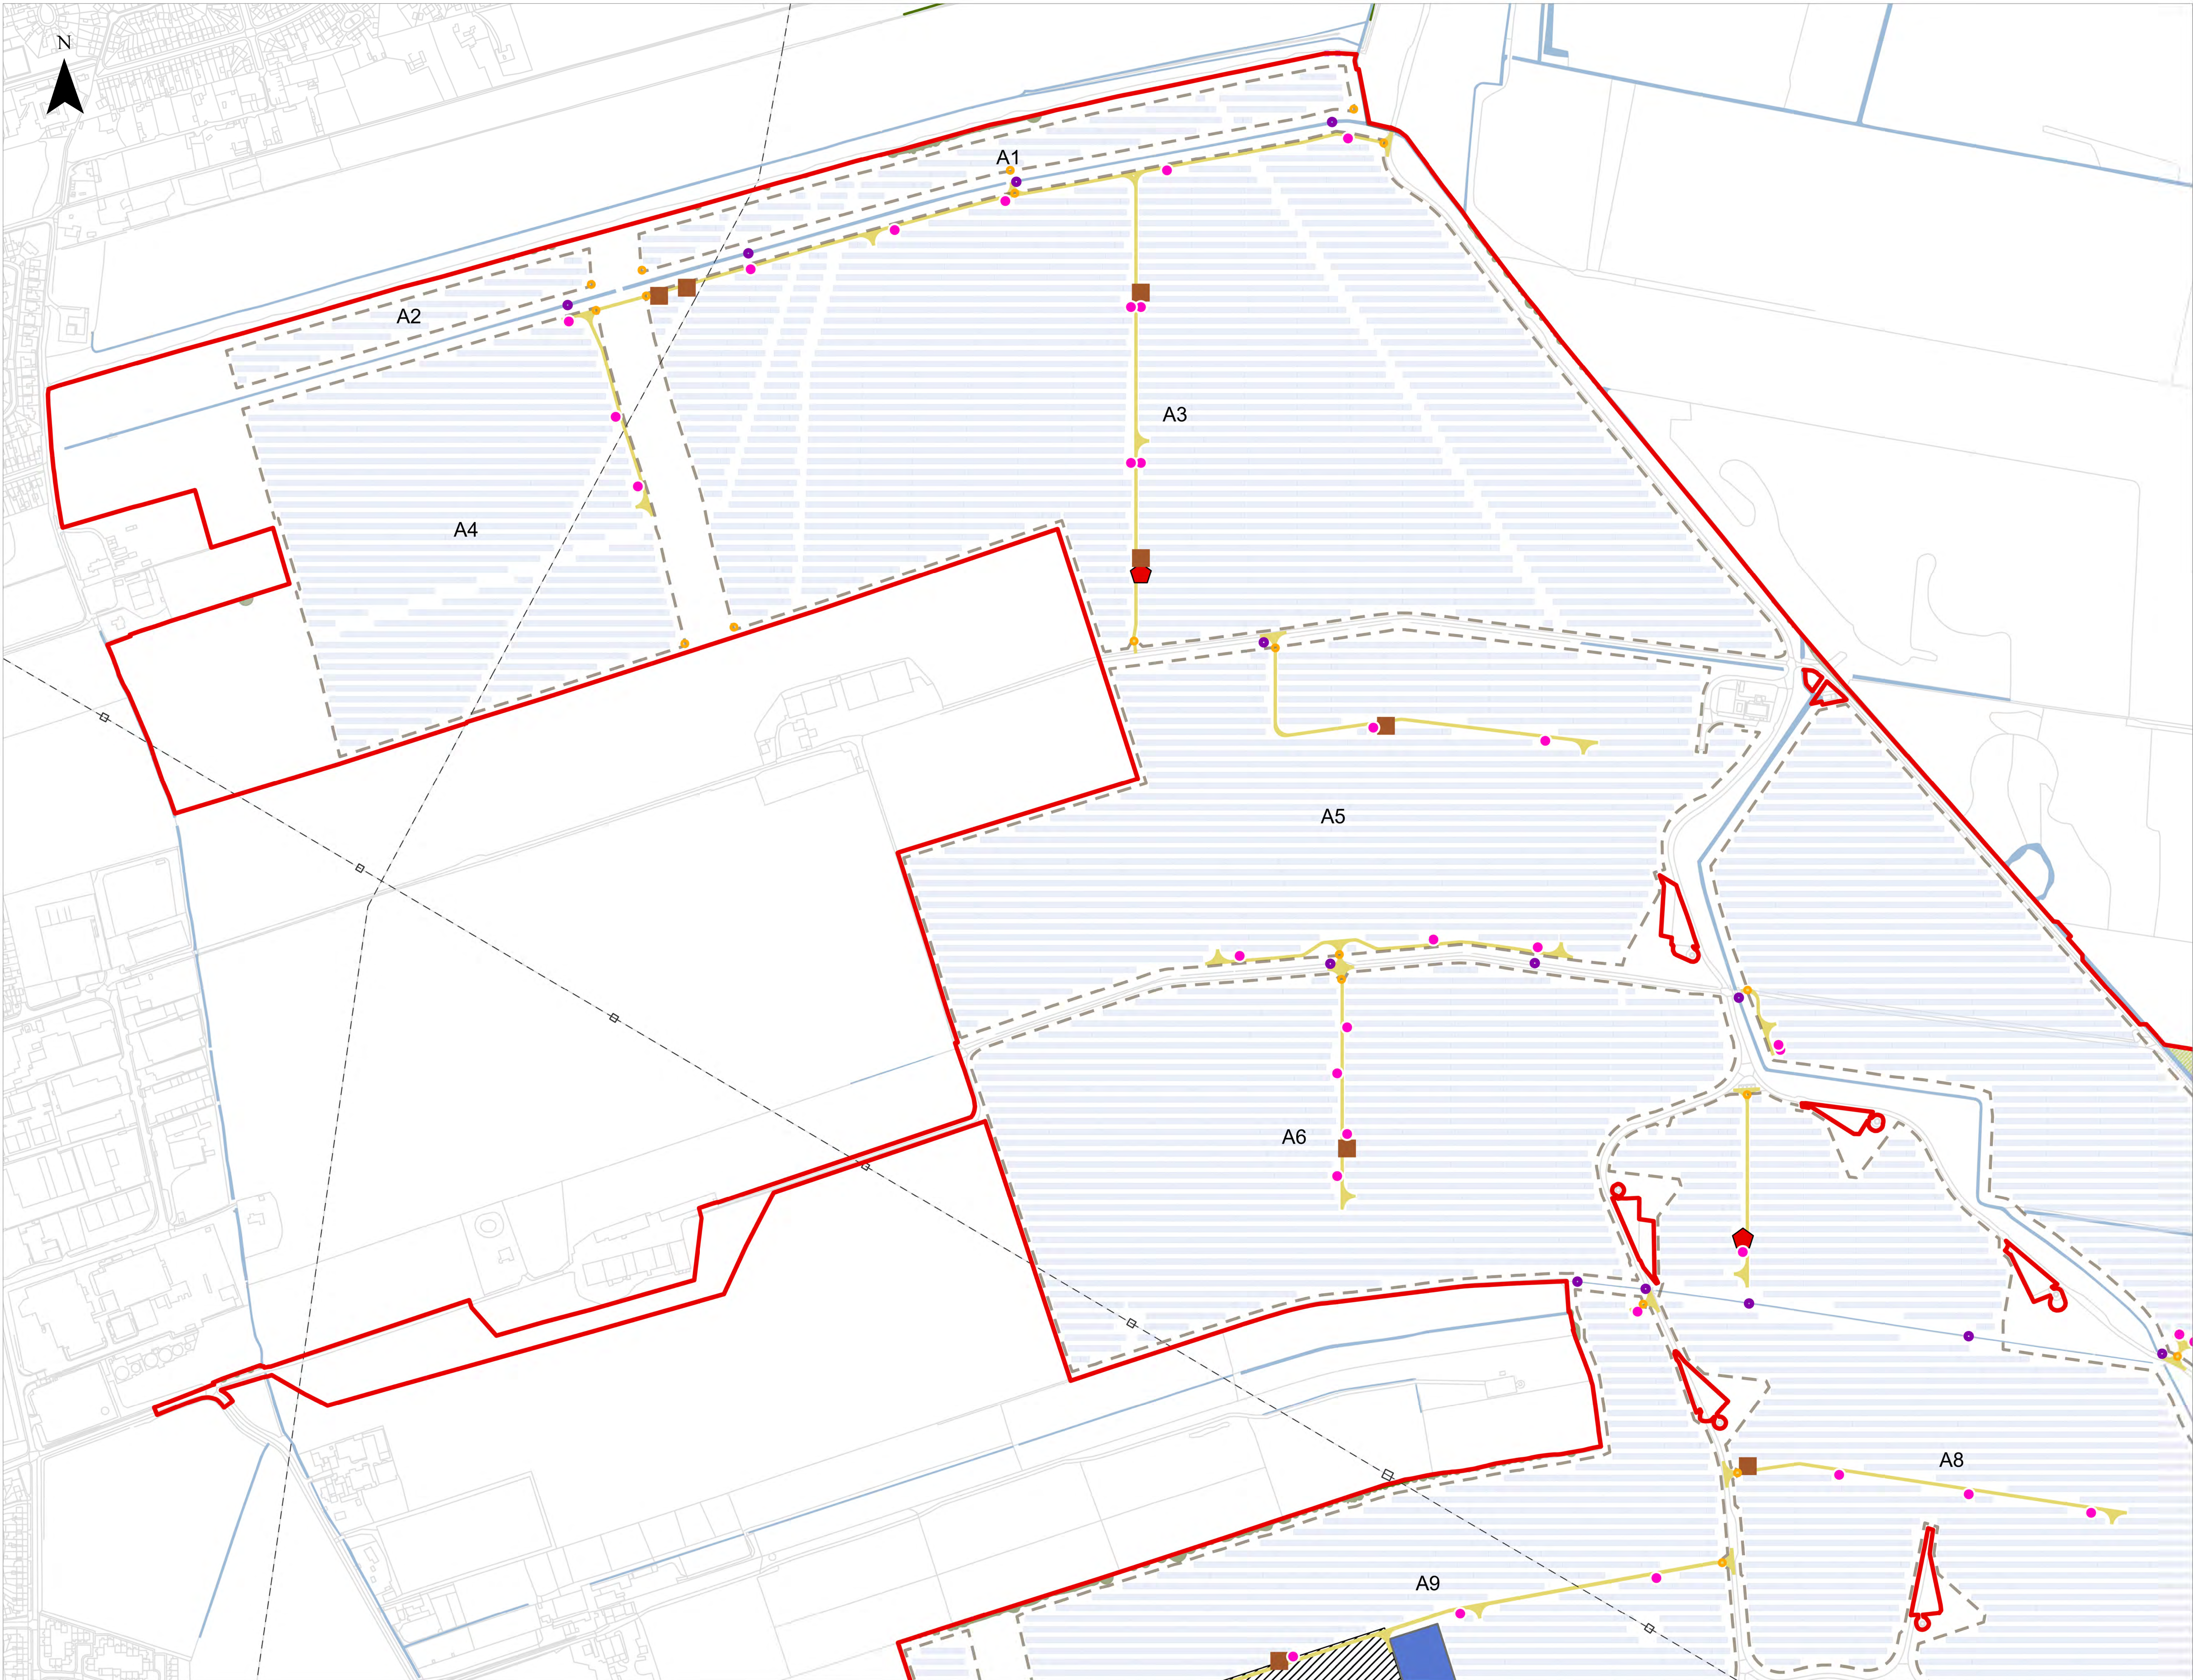

- LEGEND**
- Order Limits
 - Existing Features
 - Public Rights of Way
 - Powerlines and Pylons
 - Woodland
 - Trees
 - Hedgerows
 - Waterbodies and Watercourses
 - Scheme
 - Access Points
 - Crossing Points
 - Inverters
 - Switchgears
 - Spares Containers
 - Internal Access Tracks
 - 400kV Substation
 - 132kV Substation
 - BESS
 - Permissive Path - all routes to be fenced and secure
 - Fencing
 - Indicative Areas for Mitigation, Enhancement and/or Retained Agricultural Land
 - Fixed Solar PV Modules
 - Special Category Land - Common Land: not subject to compulsory acquisition, temporary possession or works powers
 - Field Reference


Notes

- The drawing is for illustrative purposes only
- The location of the features shown are indicative only to show the key features of Tween Bridge Solar Farm for which development is sought
- The indicative layout demonstrates one way that the Scheme could be undertaken within the parameters of the DCO, consent is not being sought for this layout
- Further details of the location and extent of mitigation areas can be found in the Outline Landscape and Ecological Management Plan (Document Reference 7 & Revision 4)

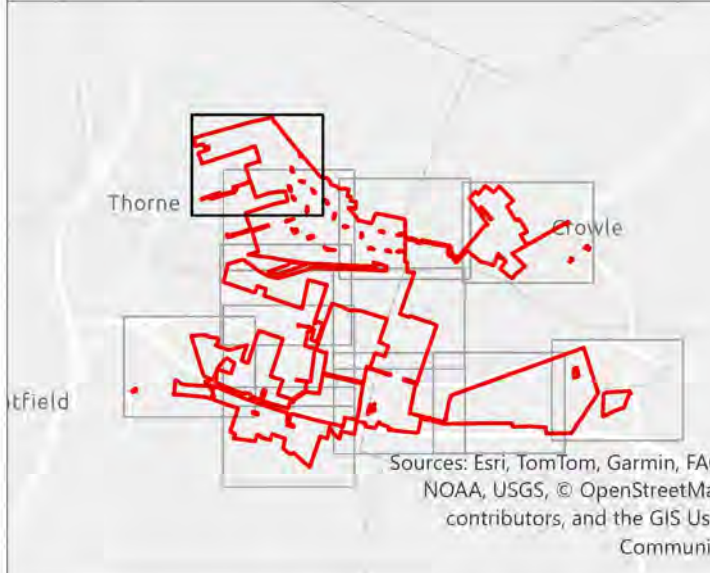

Tween Bridge Solar Farm


Drawing Ref: Environmental Statement Volume 4
Figure 2.2a: Indicative Operational Layout Plan

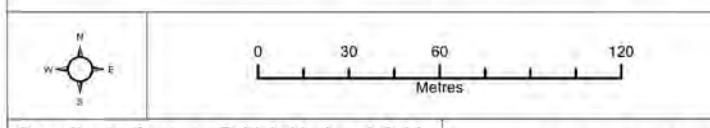

Scale: 1:2,500 Paper Size: A0 Sheet: 1 of 12



Document Reference: 6.4.2.2 Revision: 3
PINS Number: EN010148 Drawing Status: DCO Application
Drawn: NAM Checked: EH Approved: AD Date: 07/07/2026
Path: C:\Users\1455555555\OneDrive\BIM Desktop\BIM Project\TweenBridge\043 TweenBridge - Overview Plans\New Templates - E1.dgn

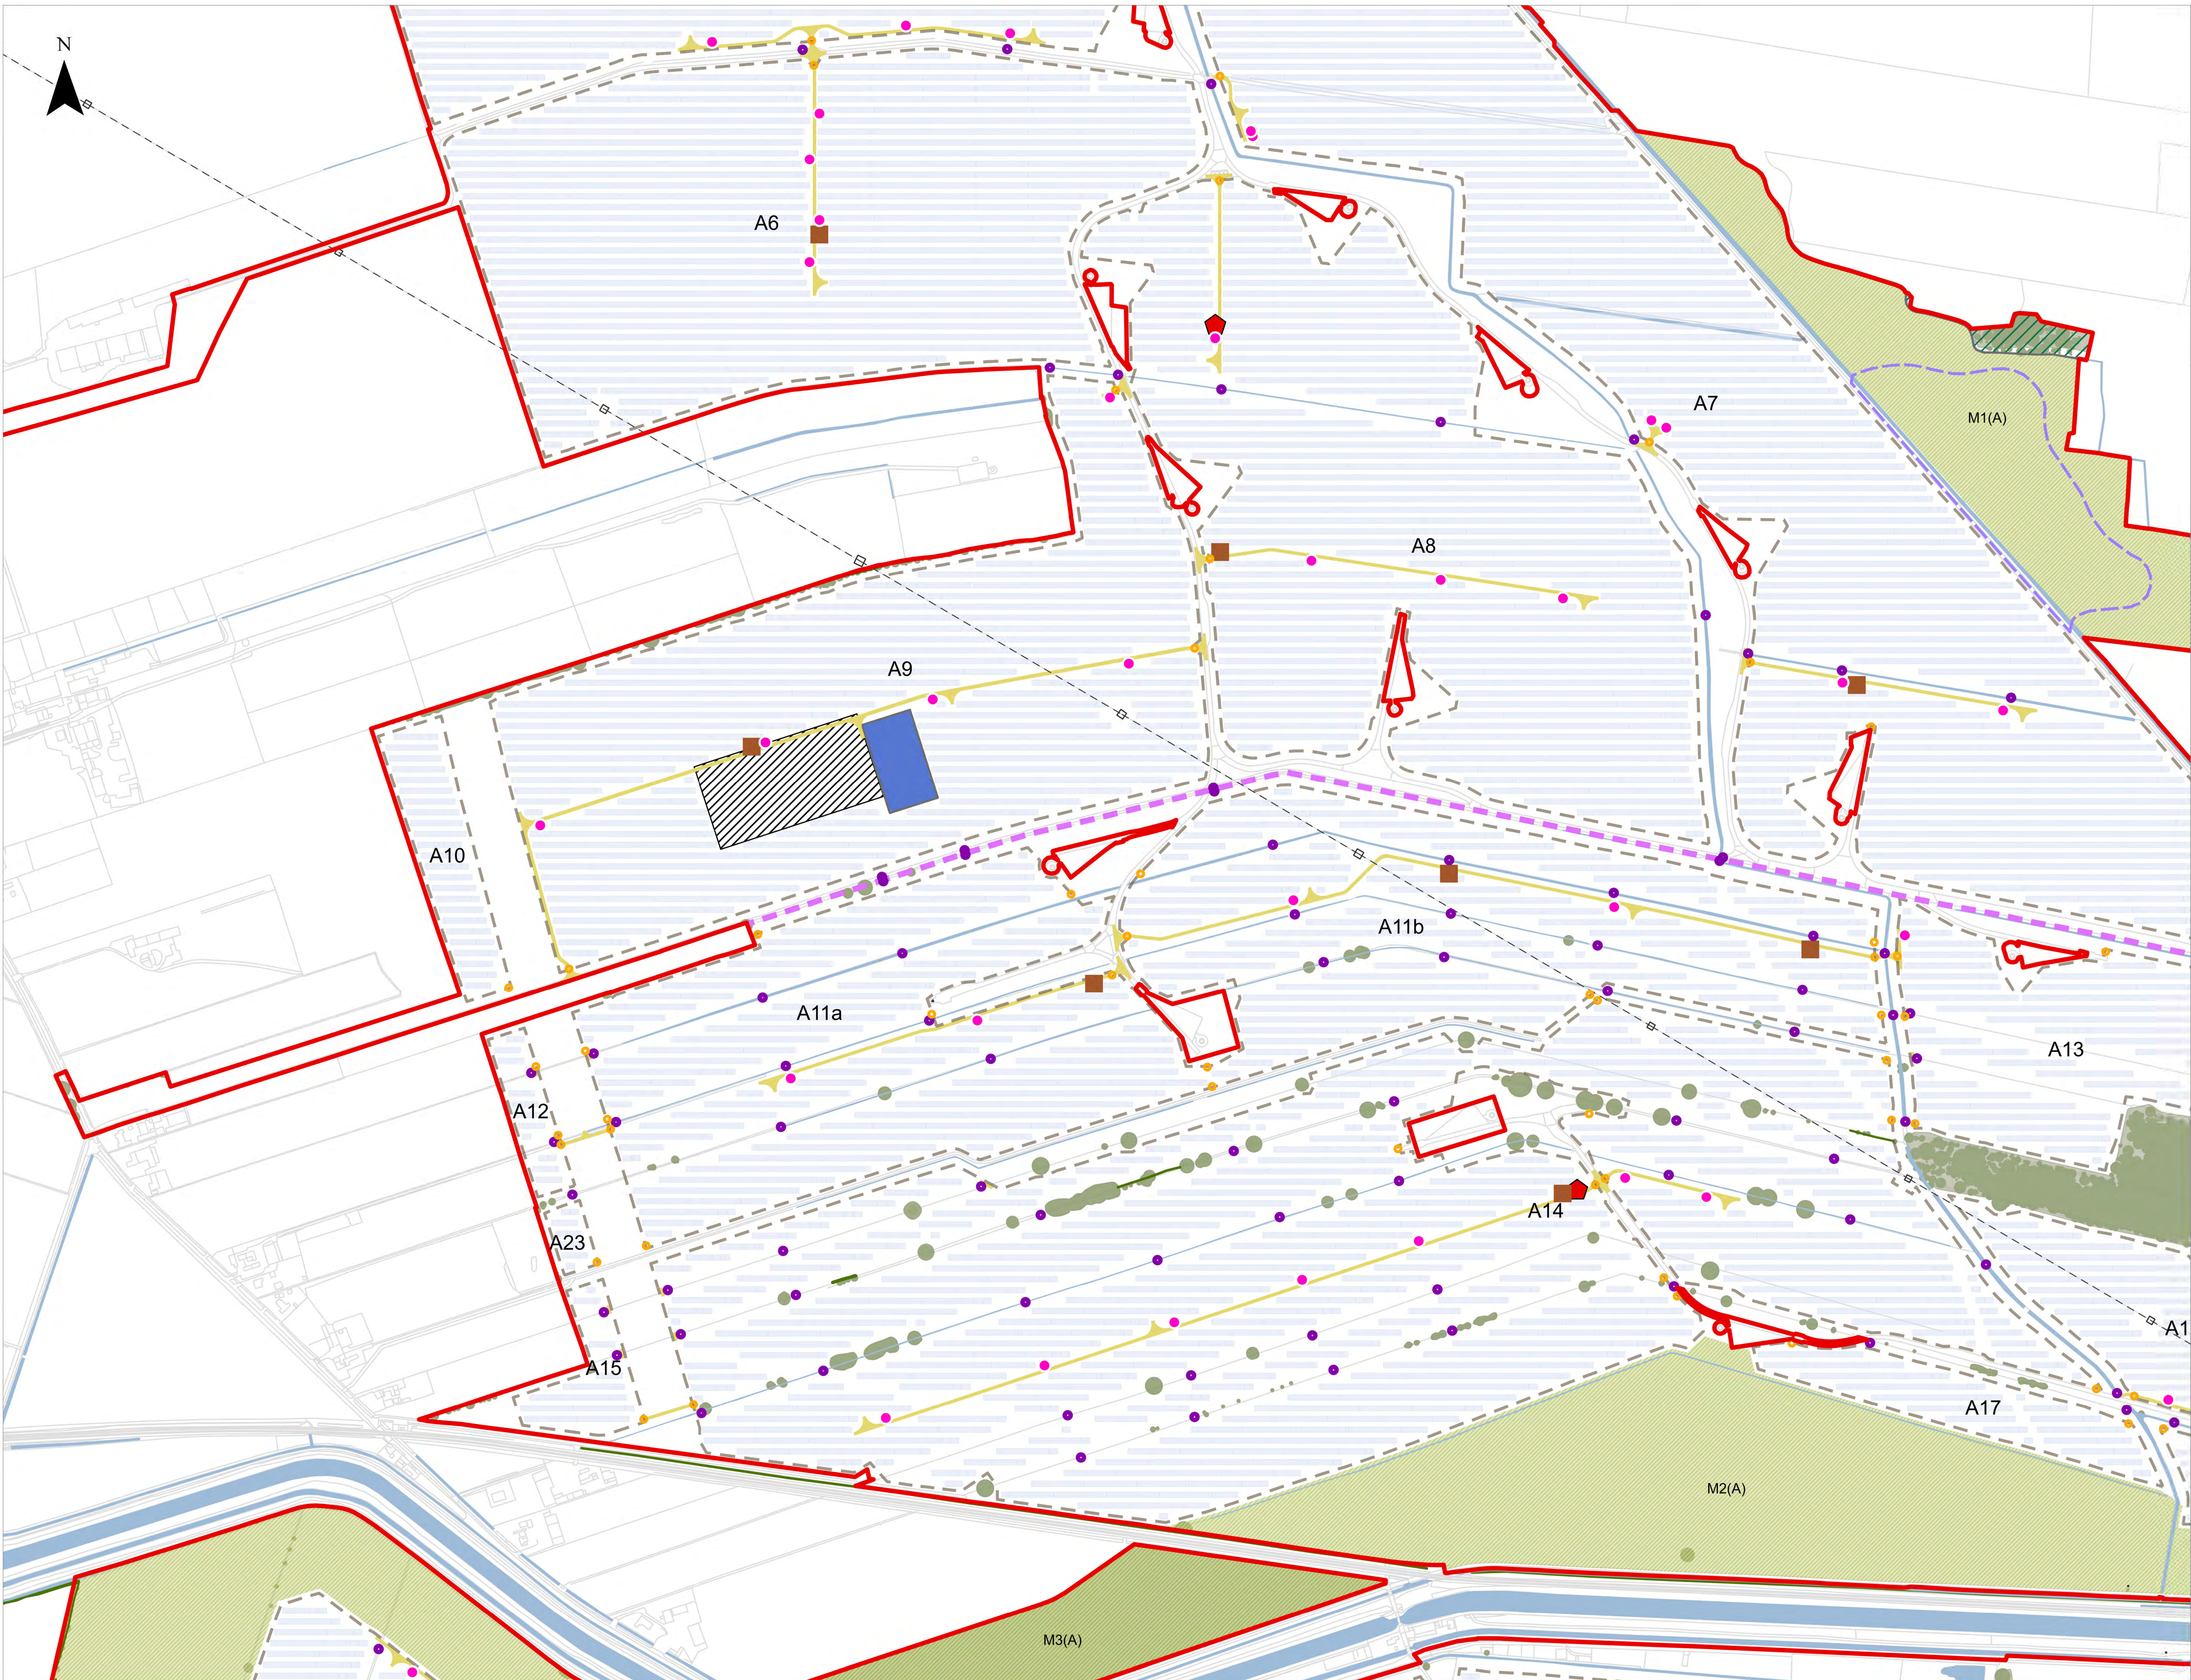


- LEGEND**
- Order Limits
 - Existing Features
 - Public Rights of Way
 - Powerlines and Pylons
 - Woodland
 - Trees
 - Hedgerows
 - Waterbodies and Watercourses
 - Scheme
 - Access Points
 - Crossing Points
 - Inverters
 - Switchgears
 - Spares Containers
 - Internal Access Tracks
 - 400kV Substation
 - 132kV Substation
 - BESS
 - Permissive Path - all routes to be fenced and secure
 - Fencing
 - Indicative Areas for Mitigation, Enhancement and/or Retained Agricultural Land
 - Fixed Solar PV Modules
 - Special Category Land - Common Land: not subject to compulsory acquisition, temporary possession or works powers
 - [A1] Field Reference

Notes

- The drawing is for illustrative purposes only
- The location of the features shown are indicative only to show the key features of Tween Bridge Solar Farm for which development is sought
- The indicative layout demonstrates one way that the Scheme could be undertaken within the parameters of the DCO, consent is not being sought for this layout
- Further details of the location and extent of mitigation areas can be found in the Outline Landscape and Ecological Management Plan (Document Reference 7 & Revision 4)




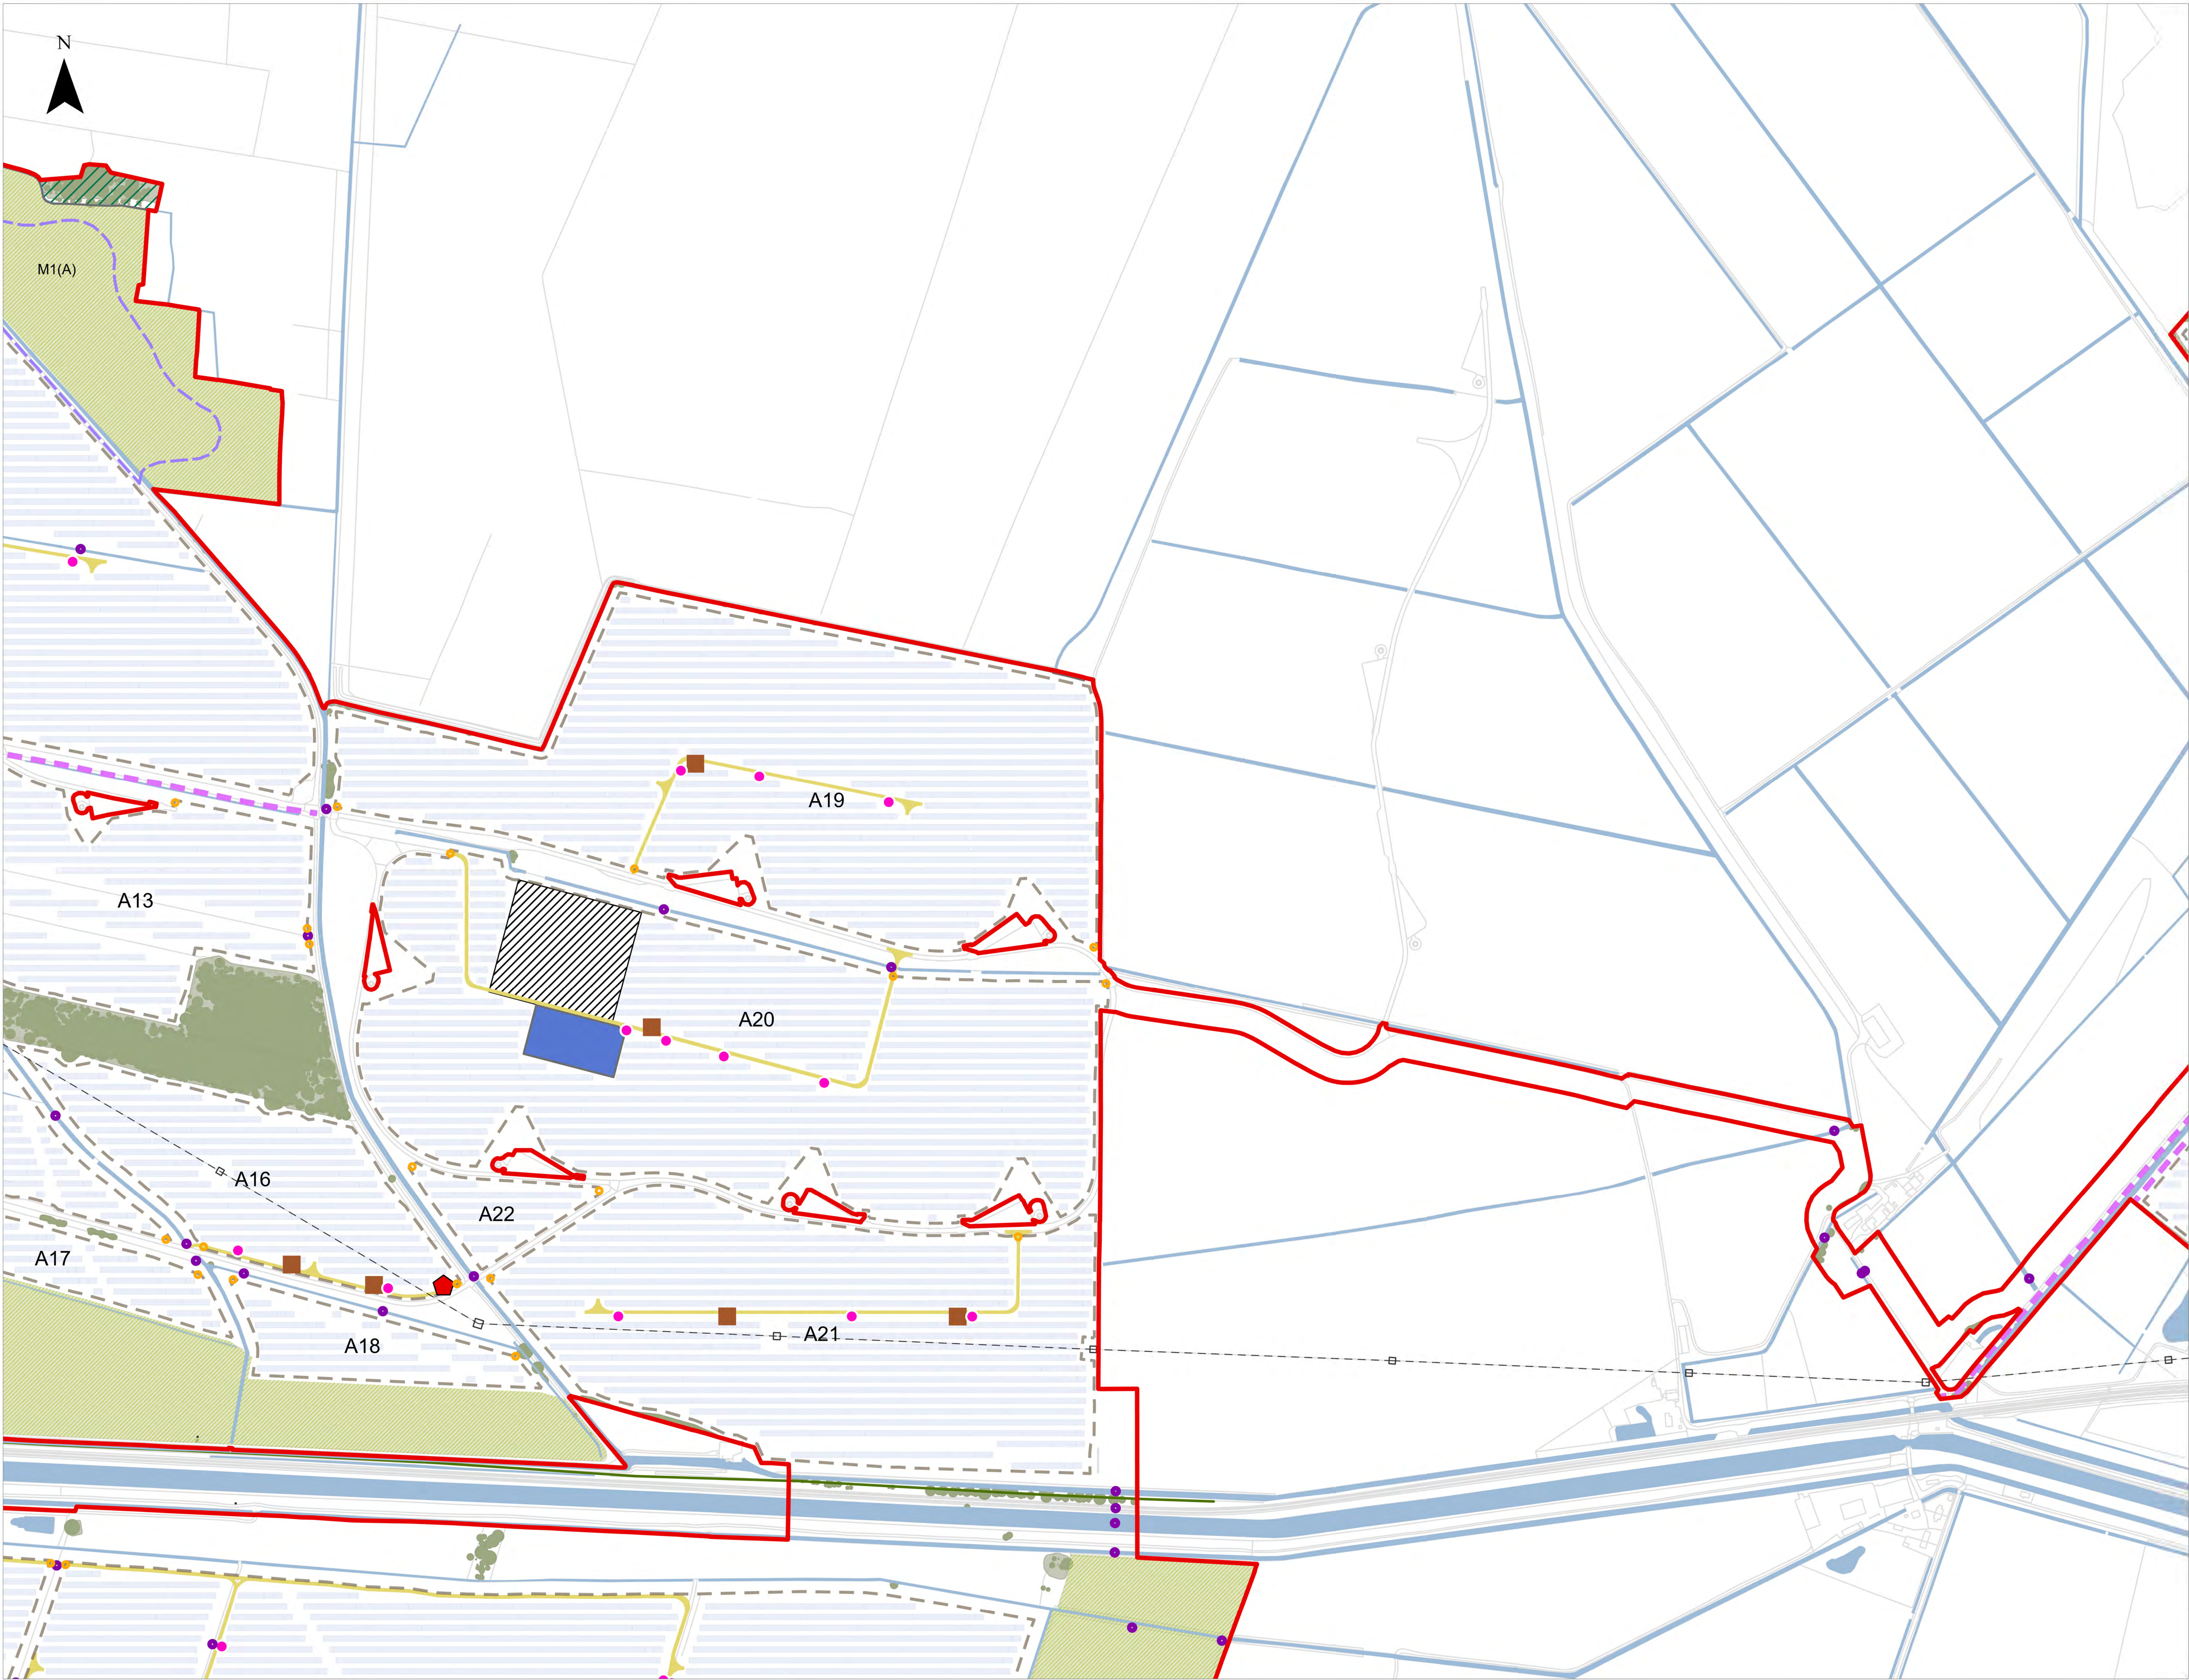

- LEGEND**
- Order Limits
 - Existing Features
 - Public Rights of Way
 - Powerlines and Pylons
 - Woodland
 - Trees
 - Hedgerows
 - Waterbodies and Watercourses
 - Scheme
 - Access Points
 - Crossing Points
 - Inverters
 - Switchgears
 - Spares Containers
 - Internal Access Tracks
 - 400kV Substation
 - 132kV Substation
 - BESS
 - Permissive Path - all routes to be fenced and secure
 - Fencing
 - Indicative Areas for Mitigation, Enhancement and/or Retained Agricultural Land
 - Fixed Solar PV Modules
 - Special Category Land - Common Land: not subject to compulsory acquisition, temporary possession or works powers
 - Field Reference


Notes

- The drawing is for illustrative purposes only
- The location of the features shown are indicative only to show the key features of Tween Bridge Solar Farm for which development is sought
- The indicative layout demonstrates one way that the Scheme could be undertaken within the parameters of the DCO, consent is not being sought for this layout
- Further details of the location and extent of mitigation areas can be found in the Outline Landscape and Ecological Management Plan (Document Reference 7 & Revision 4)

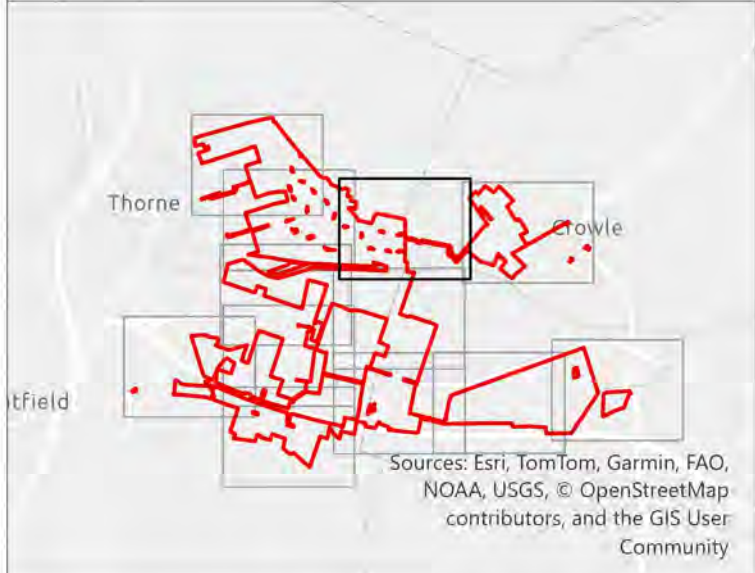

Tween Bridge Solar Farm

Drawing Ref: Environmental Statement Volume 4,
Figure 2.2a: Indicative Operational Layout Plan

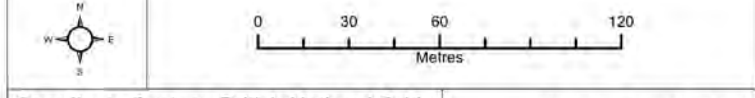


Coordinate System: British National Grid
Projection: Transverse Mercator
Datum: OSGB 1936

© Crown copyright and
shadow right 2025
Ordnance Survey AC000085122

Scale: 1:2,500 Paper Size: A0 Sheet: 3 of 12

RWE

Document Reference: 6.4.2.2 Revision: 3
PINS Number: EN010148 Drawing Status: DCO Application
Drawn: NAM Checked: EH Approved: AD Date: 07/07/2026

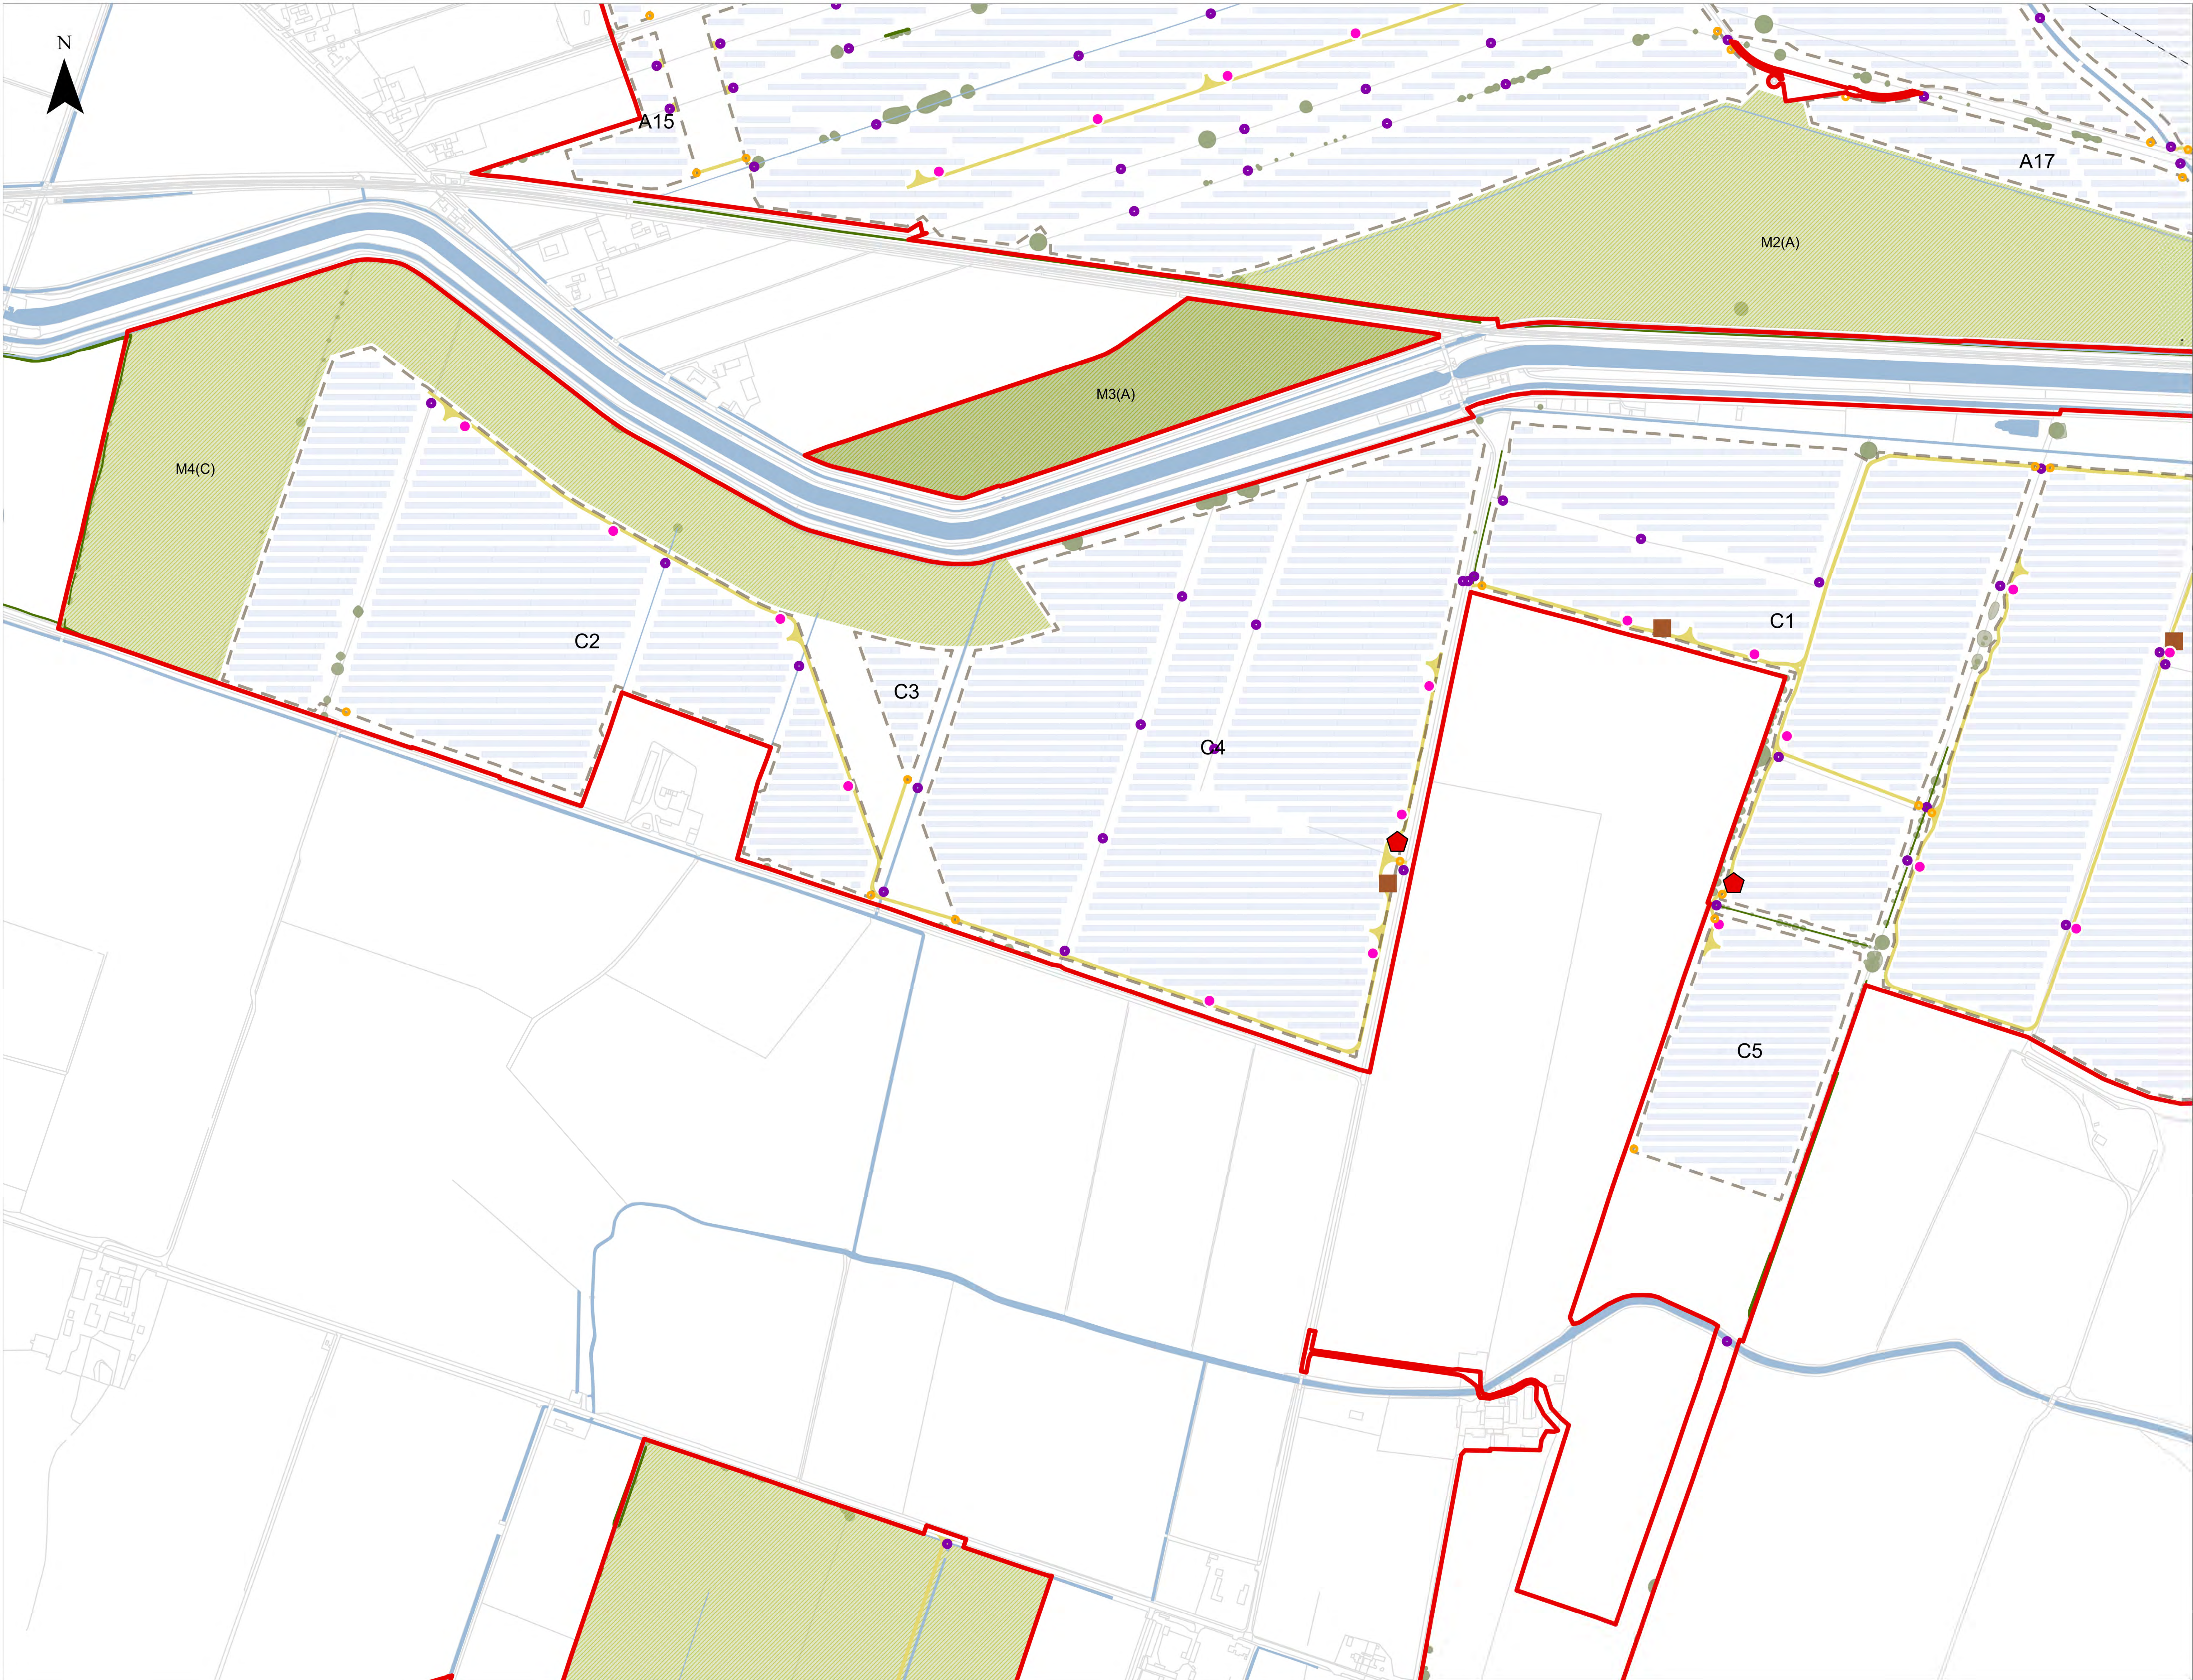

- LEGEND**
- Order Limits
 - Existing Features
 - Public Rights of Way
 - Powerlines and Pylons
 - Woodland
 - Trees
 - Hedgerows
 - Waterbodies and Watercourses
 - Scheme
 - Access Points
 - Crossing Points
 - Inverters
 - Switchgears
 - Spares Containers
 - Internal Access Tracks
 - 400kV Substation
 - 132kV Substation
 - BESS
 - Permissive Path - all routes to be fenced and secure
 - Fencing
 - Indicative Areas for Mitigation, Enhancement and/or Retained Agricultural Land
 - Fixed Solar PV Modules
 - Special Category Land - Common Land: not subject to compulsory acquisition, temporary possession or works powers
 - Field Reference

- Notes**
- The drawing is for illustrative purposes only
 - The location of the features shown are indicative only to show the key features of Tween Bridge Solar Farm for which development is sought
 - The indicative layout demonstrates one way that the Scheme could be undertaken within the parameters of the DCO, consent is not being sought for this layout
 - Further details of the location and extent of mitigation areas can be found in the Outline Landscape and Ecological Management Plan (Document Reference 7 & Revision 4)




Tween Bridge Solar Farm

Drawing Ref: Environmental Statement Volume 4
Figure 2.2a: Indicative Operational Layout Plan

Coordinate System: British National Grid
Projection: Transverse Mercator
Datum: OSGB 1936
Scale: 1:2,500
Paper Size: A0
Sheet: 5 of 12


© Crown copyright and
shadow rights 2025
Ordnance Survey AC000088122
RWE

Document Reference: 6.4.2.2
Revision: 3
PINS Number: EN010148
Drawing Status: DCO Application
Drawn: NAM
Checked: EH
Approved: AD
Date: 07/07/2026

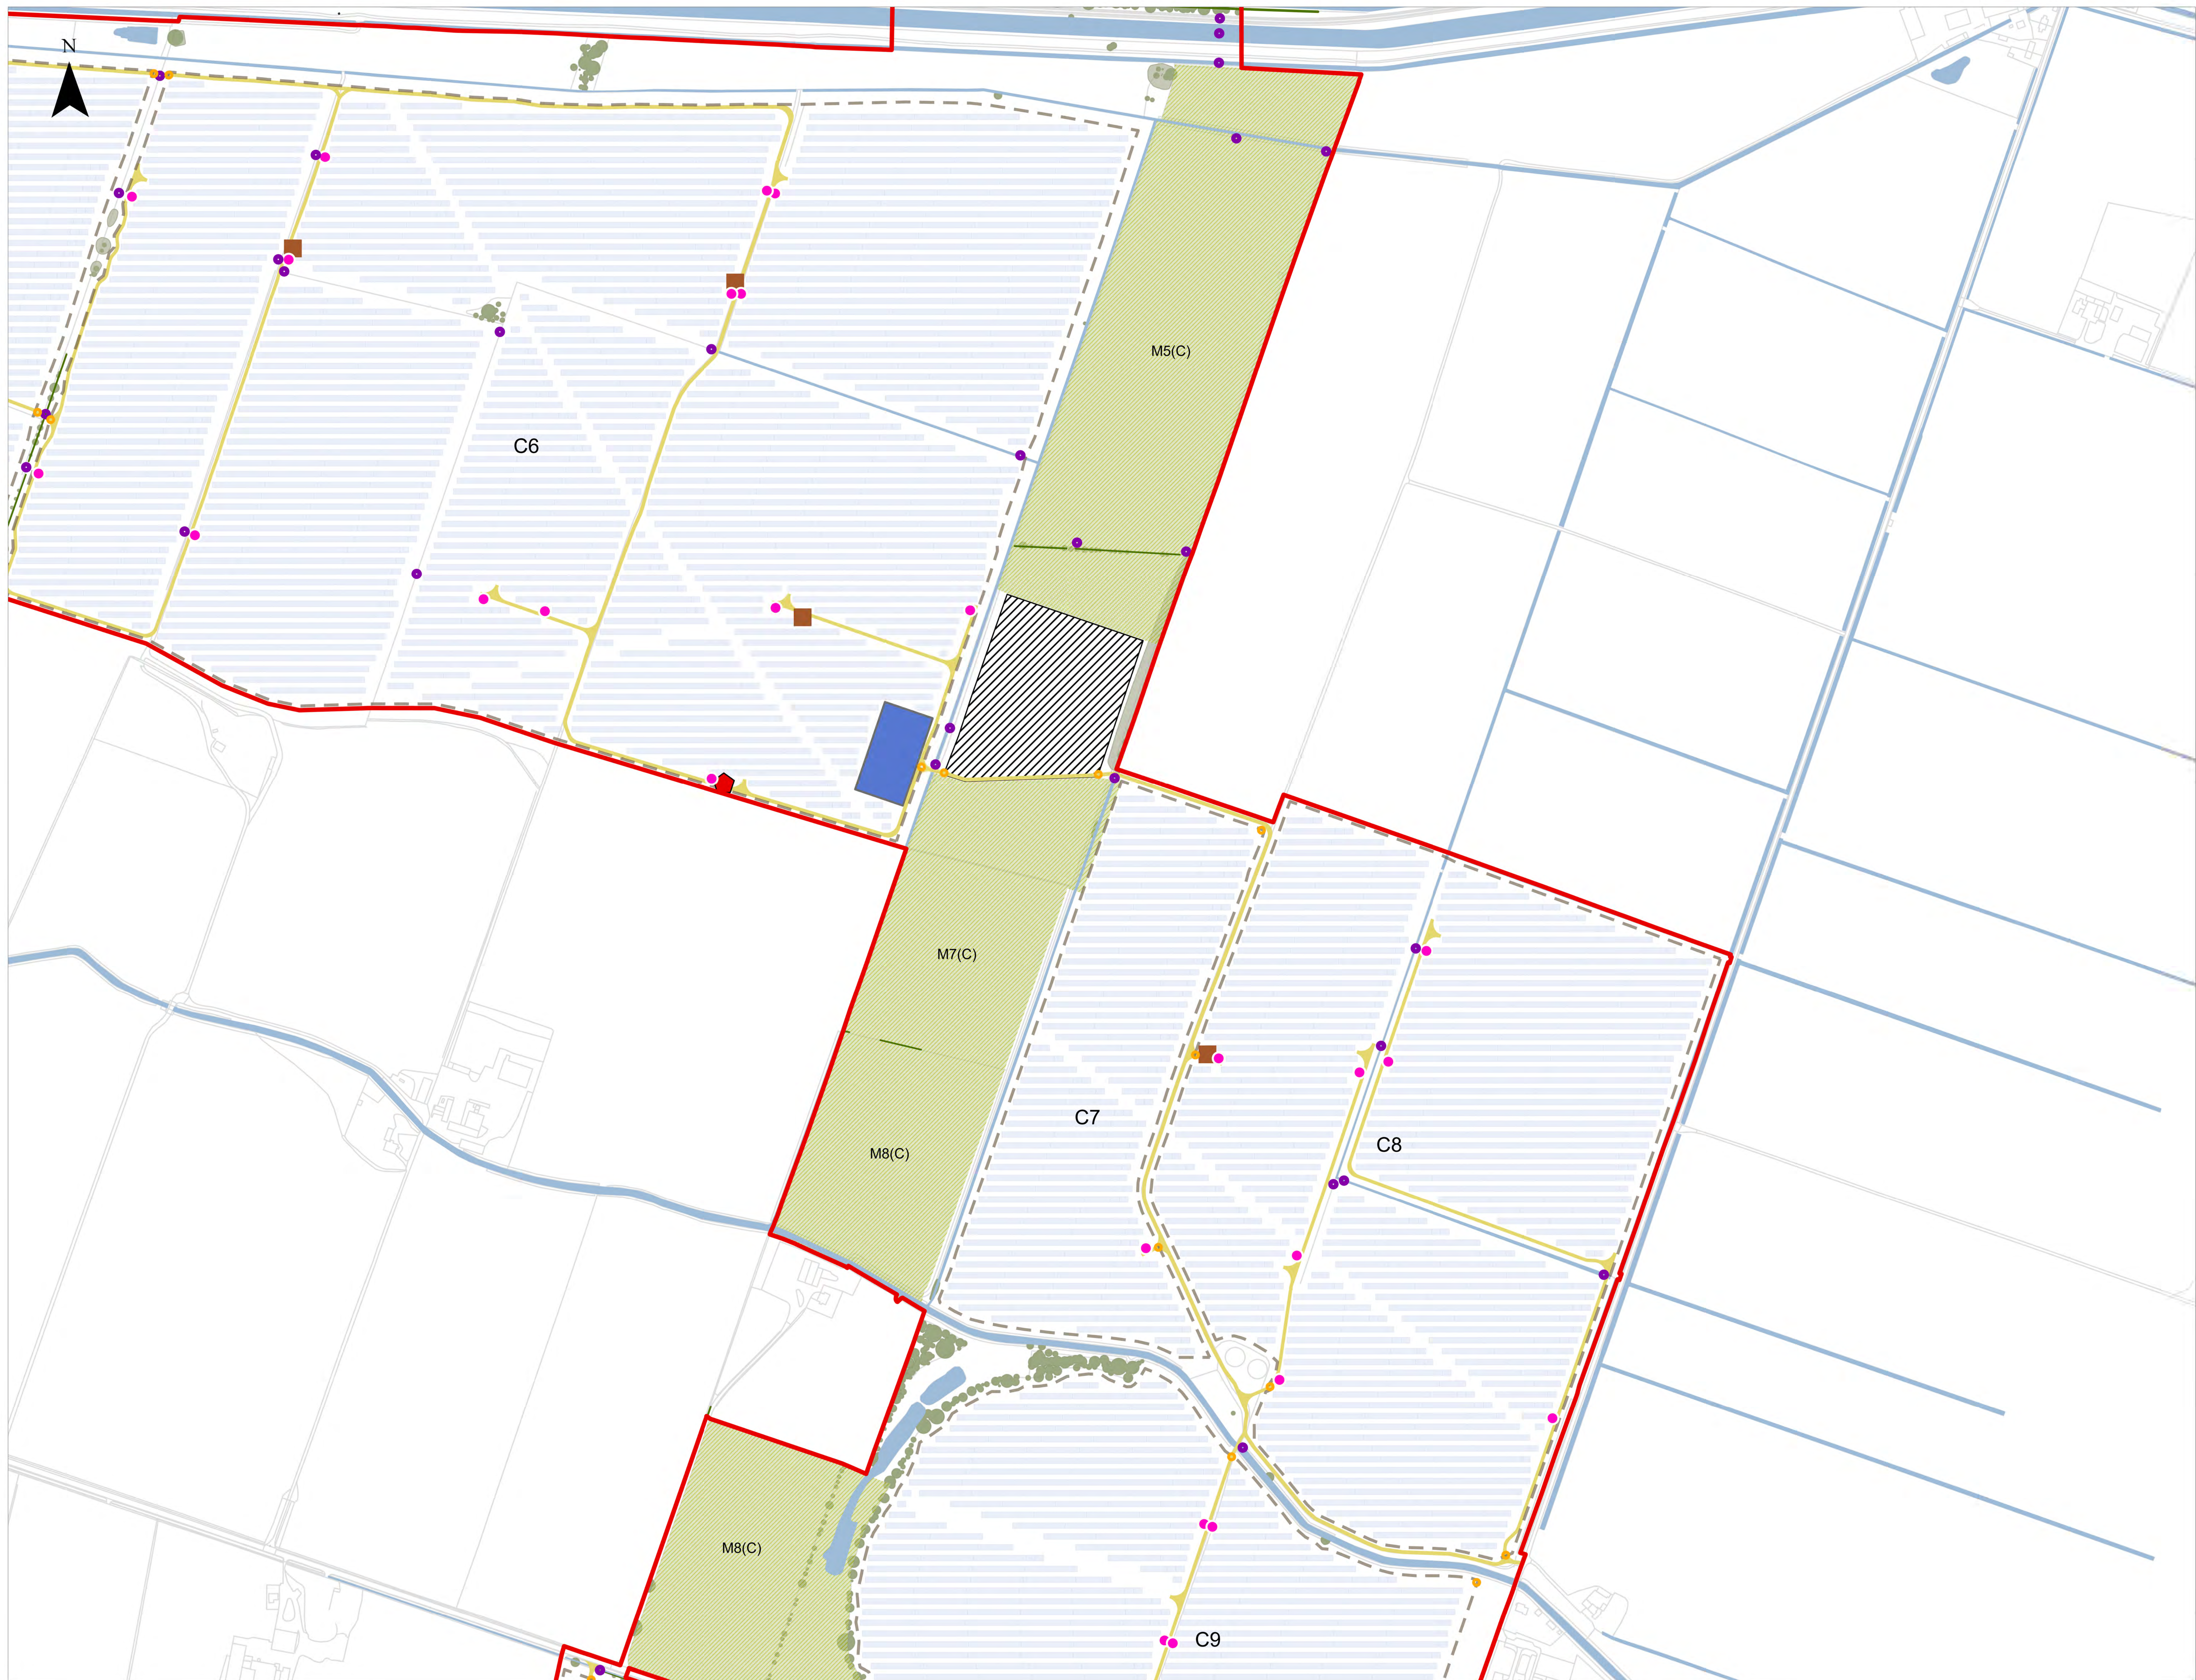


- LEGEND**
-  Order Limits
 -  Existing Features
 -  Public Rights of Way
 -  Powerlines and Pylons
 -  Woodland
 -  Trees
 -  Hedgerows
 -  Waterbodies and Watercourses
 - Scheme**
 -  Access Points
 -  Crossing Points
 -  Inverters
 -  Switchgears
 -  Spares Containers
 -  Internal Access Tracks
 -  400kV Substation
 -  132kV Substation
 -  BESS
 -  Permissive Path - all routes to be fenced and secure
 -  Fencing
 -  Indicative Areas for Mitigation, Enhancement and/or Retained Agricultural Land
 -  Fixed Solar PV Modules
 -  Special Category Land – Common Land not subject to compulsory acquisition, temporary possession or works powers
 -  Field Reference

The drawing is for illustrative purposes only
The location of the features shown are indicative only
The key features of Tween Bridge Solar Farm for which
Development is sought
The indicative layout demonstrates one way that the Scheme
can be undertaken within the parameters of the DCO, consent is
being sought for this layout
Further details of the location and extent of mitigation
measures can be found in the Outline Landscape and Ecological
Management Plan [Document Reference 7.8 Revision 4]

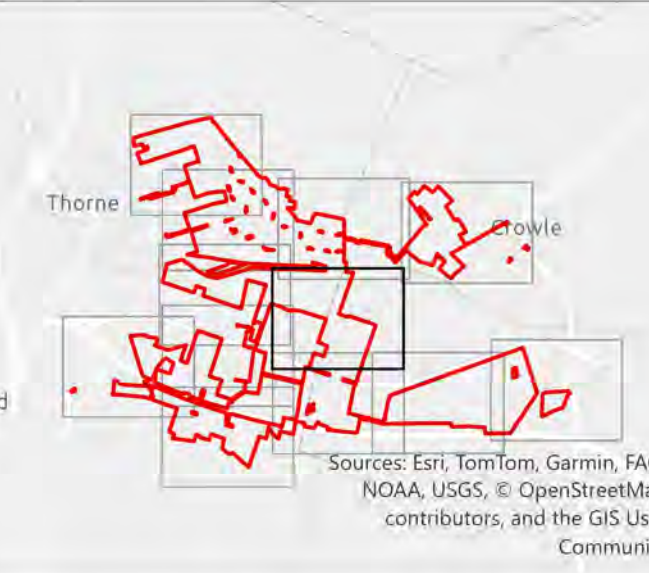

Tween Bridge Solar Farm

Drawing Ref: Environmental Statement Volume 4,
Figure 2.2a: Indicative Operational Layout Plan

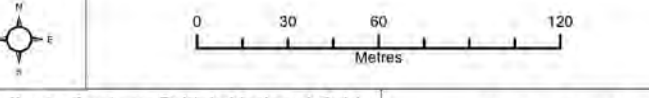


Coordinate System: British National Grid
Projection: Transverse Mercator
Datum: OSGB 1936



Document Reference: 6.4.2.2	Revision:
IS Number: EN010148	Drawing Status: DCO Application


own: NAM	Checked: EH	Approved: AD	Date: 07/07/2028
----------	-------------	--------------	------------------

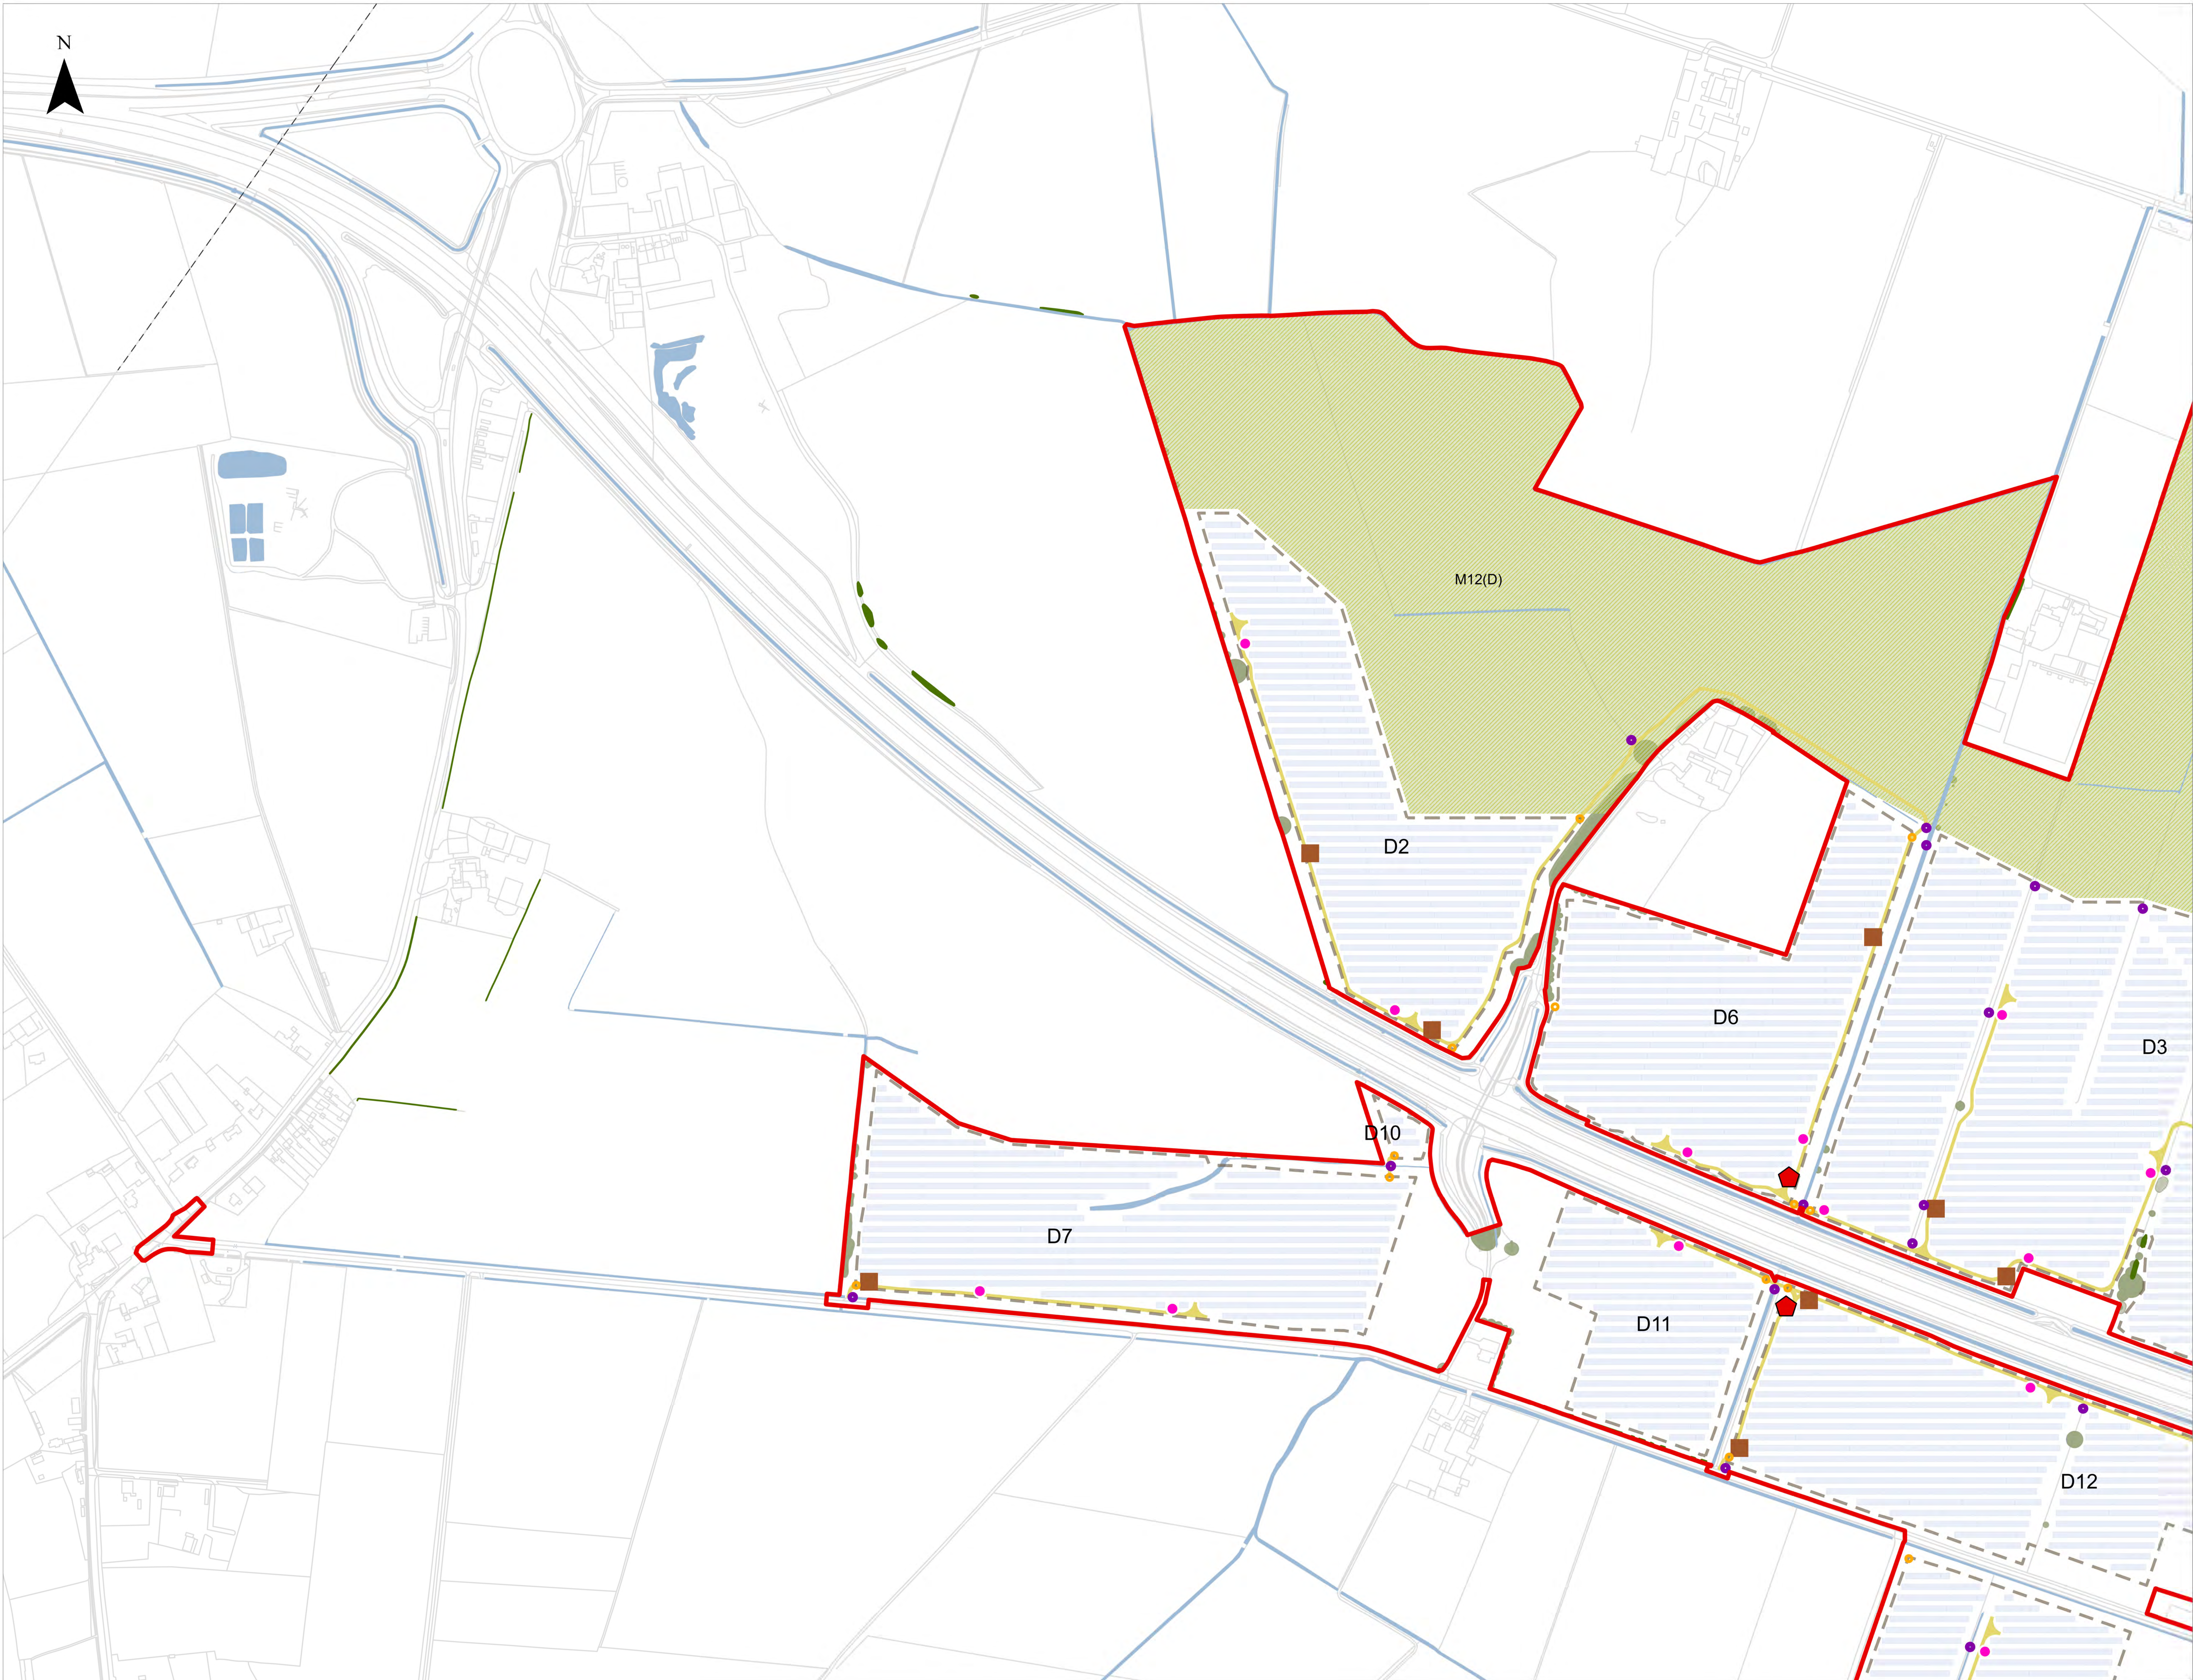

- LEGEND**
- Order Limits
 - Existing Features
 - Public Rights of Way
 - Powerlines and Pylons
 - Woodland
 - Trees
 - Hedgerows
 - Waterbodies and Watercourses
 - Scheme
 - Access Points
 - Crossing Points
 - Inverters
 - Switchgears
 - Spares Containers
 - Internal Access Tracks
 - 400kV Substation
 - 132kV Substation
 - BESS
 - Permissive Path - all routes to be fenced and secure
 - Fencing
 - Indicative Areas for Mitigation, Enhancement and/or Retained Agricultural Land
 - Fixed Solar PV Modules
 - Special Category Land - Common Land: not subject to compulsory acquisition, temporary possession or works powers
 - Field Reference

Notes

- The drawing is for illustrative purposes only
- The location of the features shown are indicative only to show the key features of Tween Bridge Solar Farm for which development is sought
- The indicative layout demonstrates one way that the Scheme could be undertaken within the parameters of the DCO, consent is not being sought for this layout
- Further details of the location and extent of mitigation areas can be found in the Outline Landscape and Ecological Management Plan [Document Reference 7 & Revision 4]

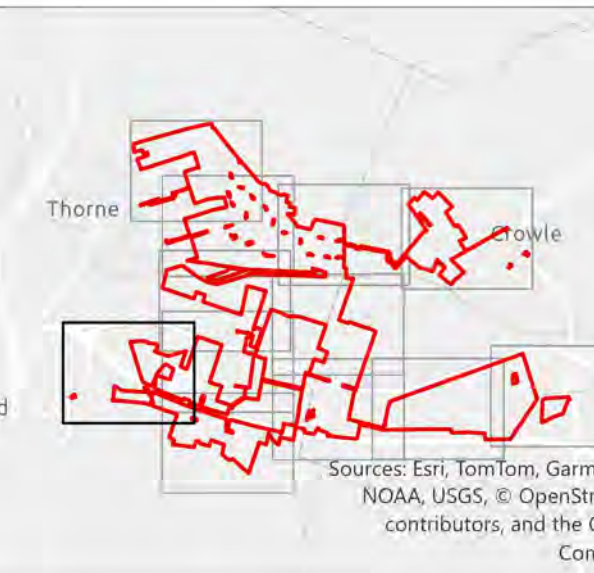

Tween Bridge Solar Farm

Drawing Ref: Environmental Statement Volume 4,
Figure 2.2a: Indicative Operational Layout Plan

Coordinate System: British National Grid
Projection: Transverse Mercator
Datum: OSGB 1936
Scale: 1:2,500
Paper Size: A0
Sheet: 7 of 12



Document Reference: 6.4.2.2
Revision: 3
PINS Number: EN010148
Drawing Status: DCO Application
Drawn: NAM
Checked: EH
Approved: AD
Date: 07/07/2026



LEGEND

- Order Limits
- Existing Features
 - Public Rights of Way
 - Powerlines and Pylons
 - Woodland
 - Trees
 - Hedgerows
 - Waterbodies and Watercourses
- Scheme
 - Access Points
 - Crossing Points
 - Inverters
 - Switchgears
 - Spares Containers
 - Internal Access Tracks
 - 400kV Substation
 - 132kV Substation
 - BESS
 - Permissive Path - all routes to be fenced and secure
 - Fencing
 - Indicative Areas for Mitigation, Enhancement and/or Retained Agricultural Land
 - Fixed Solar PV Modules
 - Special Category Land - Common Land: not subject to compulsory acquisition, temporary possession or works powers
 - Field Reference

Notes

- The drawing is for illustrative purposes only
- The location of the features shown are indicative only to show the key features of Tween Bridge Solar Farm for which development is sought
- The indicative layout demonstrates one way that the Scheme could be undertaken within the parameters of the DCO, consent is not being sought for this layout
- Further details of the location and extent of mitigation areas can be found in the Outline Landscape and Ecological Management Plan (Document Reference 7 & Revision 6)

Source: Esri, TomTom, Garmin, FAO, NOAA, USGS, © OpenStreetMap contributors, and the GIS User Community

Tween Bridge Solar Farm

Drawing Ref: Environmental Statement Volume 4
Figure 2.2a: Indicative Operational Layout Plan

0 20 40 60 80 100
Metres

Coordinate System: British National Grid
Projection: Transverse Mercator
Datum: OSGB 1936

© Crown copyright and
shadow rights. All
Ordnance Survey AC0000858122

Scale: 1:2,500 Paper Size: A0 Sheet: 8 of 12

RWE

Document Reference: 6.4.2.2

Revision: 3

PINS Number: EN010148

Drawing Status: DCO Application

Drawn: NAM

Checked: EH

Approved: AD

Date: 07/07/2026

Page: C:\Users\1455656565\OneDrive - RWE\Documents\TweedBridge - Overview Plan\UKS1 TweedBridge - Overview Plan_Non_Terrain_EH.dwg

