

Tween Bridge Solar Farm

Environmental Statement

Figure 2.2b: Indicative Operational Layout Plan (Fixed and Tracker Solar Panel)

Planning Act 2008


Infrastructure Planning (Applications: Prescribed Forms
and Procedure) Regulations 2009

APFP Regulation 5(2)(a)

Document Reference: 6.4.2.2

July 2026


Revision 3

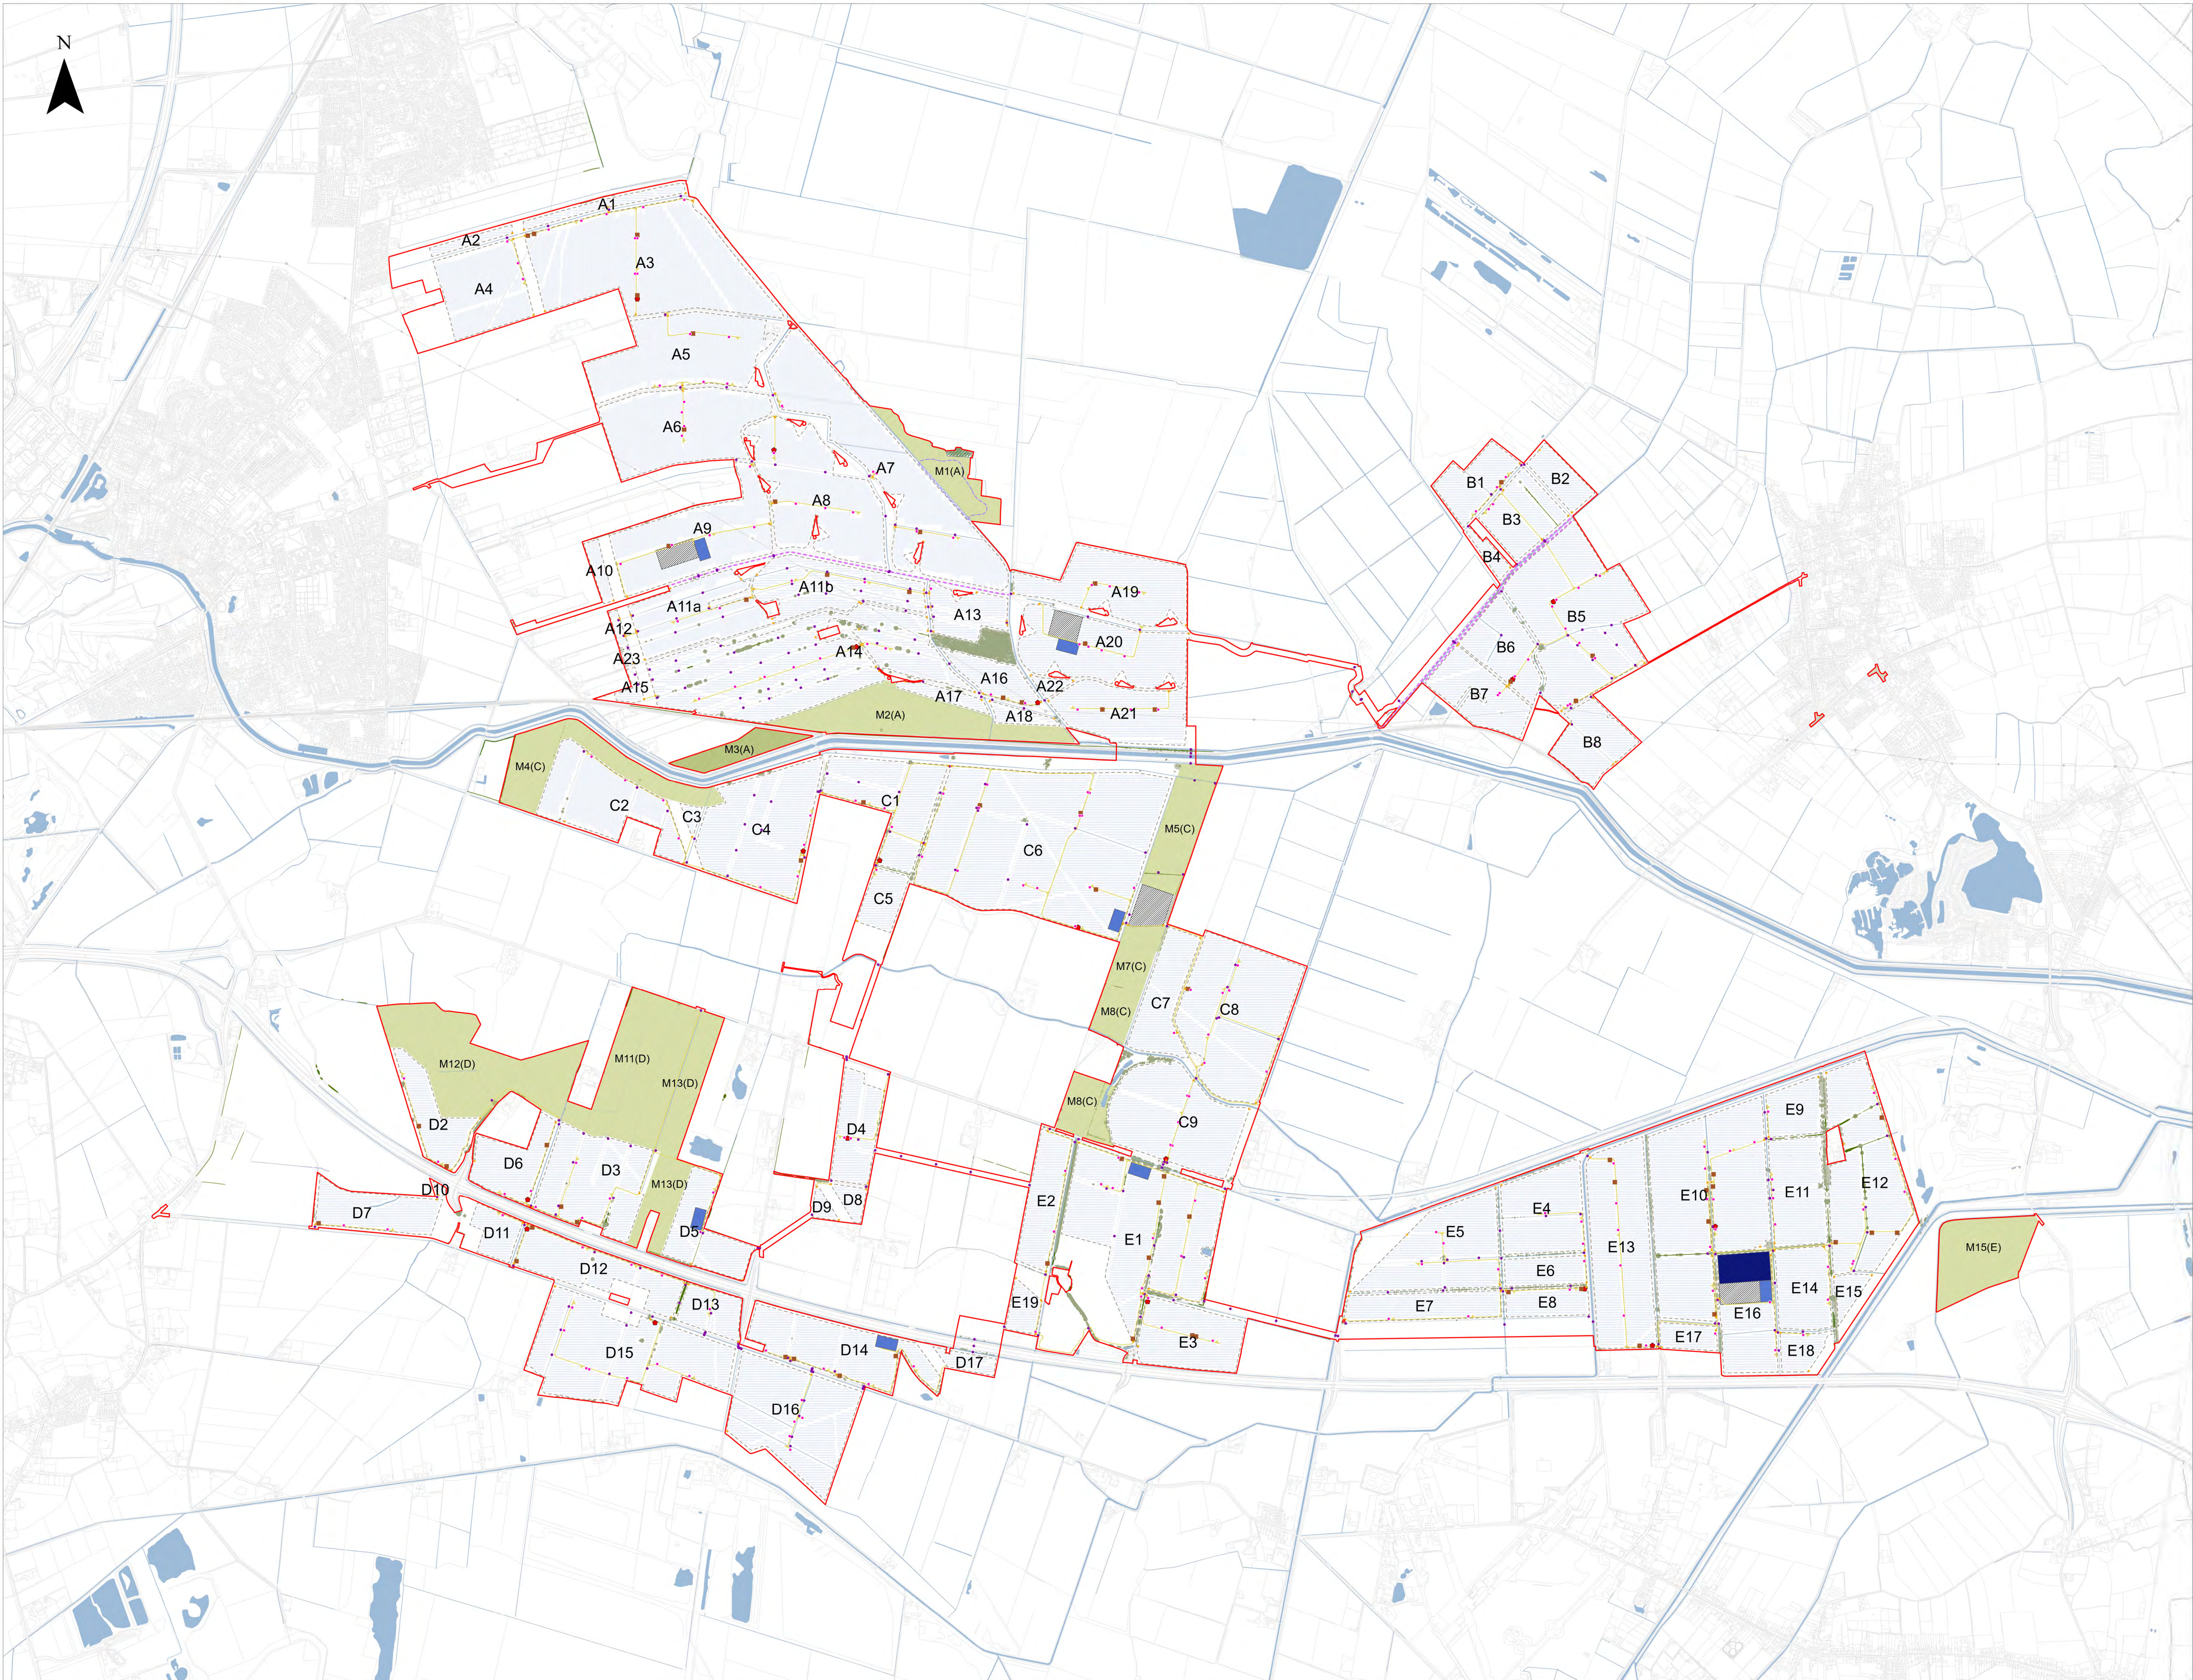

- LEGEND**
- Order Limits
 - Existing Features
 - Public Rights of Way
 - Powerlines and Pylons
 - Woodland
 - Trees
 - Hedgerows
 - Waterbodies and Watercourses
 - Scheme
 - Access Points
 - Crossing Points
 - Inverters
 - Switchgears
 - Spares Containers
 - Internal Access Tracks
 - 400kV Substation
 - 132kV Substation
 - BESS
 - Permissive Path
 - Fencing
 - Indicative Areas for Mitigation, Enhancement and/or Retained Agricultural Land
 - Solar PV Modules
 - Special Category Land – Common Land: not subject to compulsory acquisition, temporary possession or works powers
 - A1 Field Reference


Notes


1. The drawing is for illustrative purposes only
2. The location of the features shown are indicative only to show the key features of Tween Bridge Solar Farm for which development is sought
3. The indicative layout demonstrates one way that the Scheme could be undertaken within the parameters of the DCO, consent is not being sought for this layout
4. Further details of the location and extent of mitigation areas can be found in the Outline Landscape and Ecological Management Plan (Document Reference 7 & Revision 4)

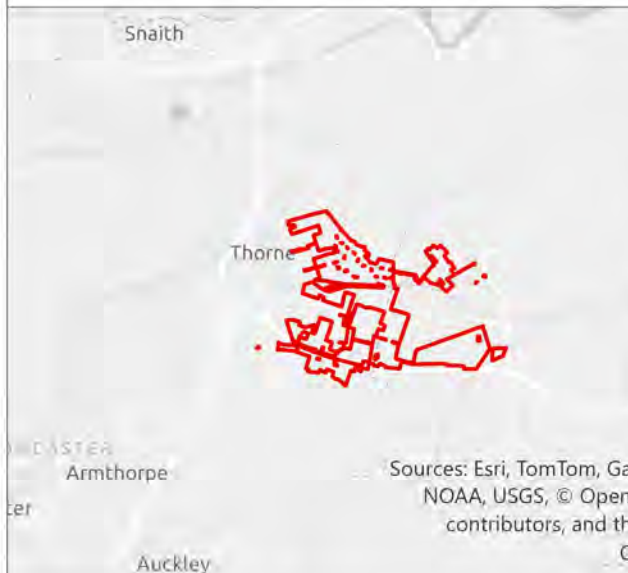

Tween Bridge Solar Farm

Drawing Ref: Environmental Statement Volume 4,
Figure 2.2b: Indicative Operational Layout Plan

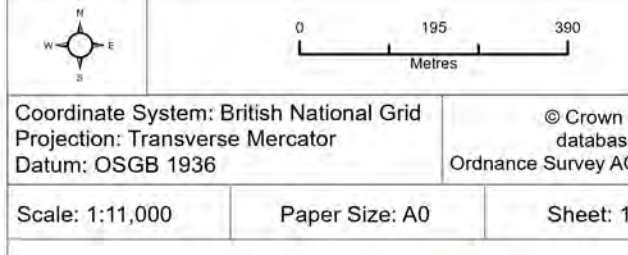


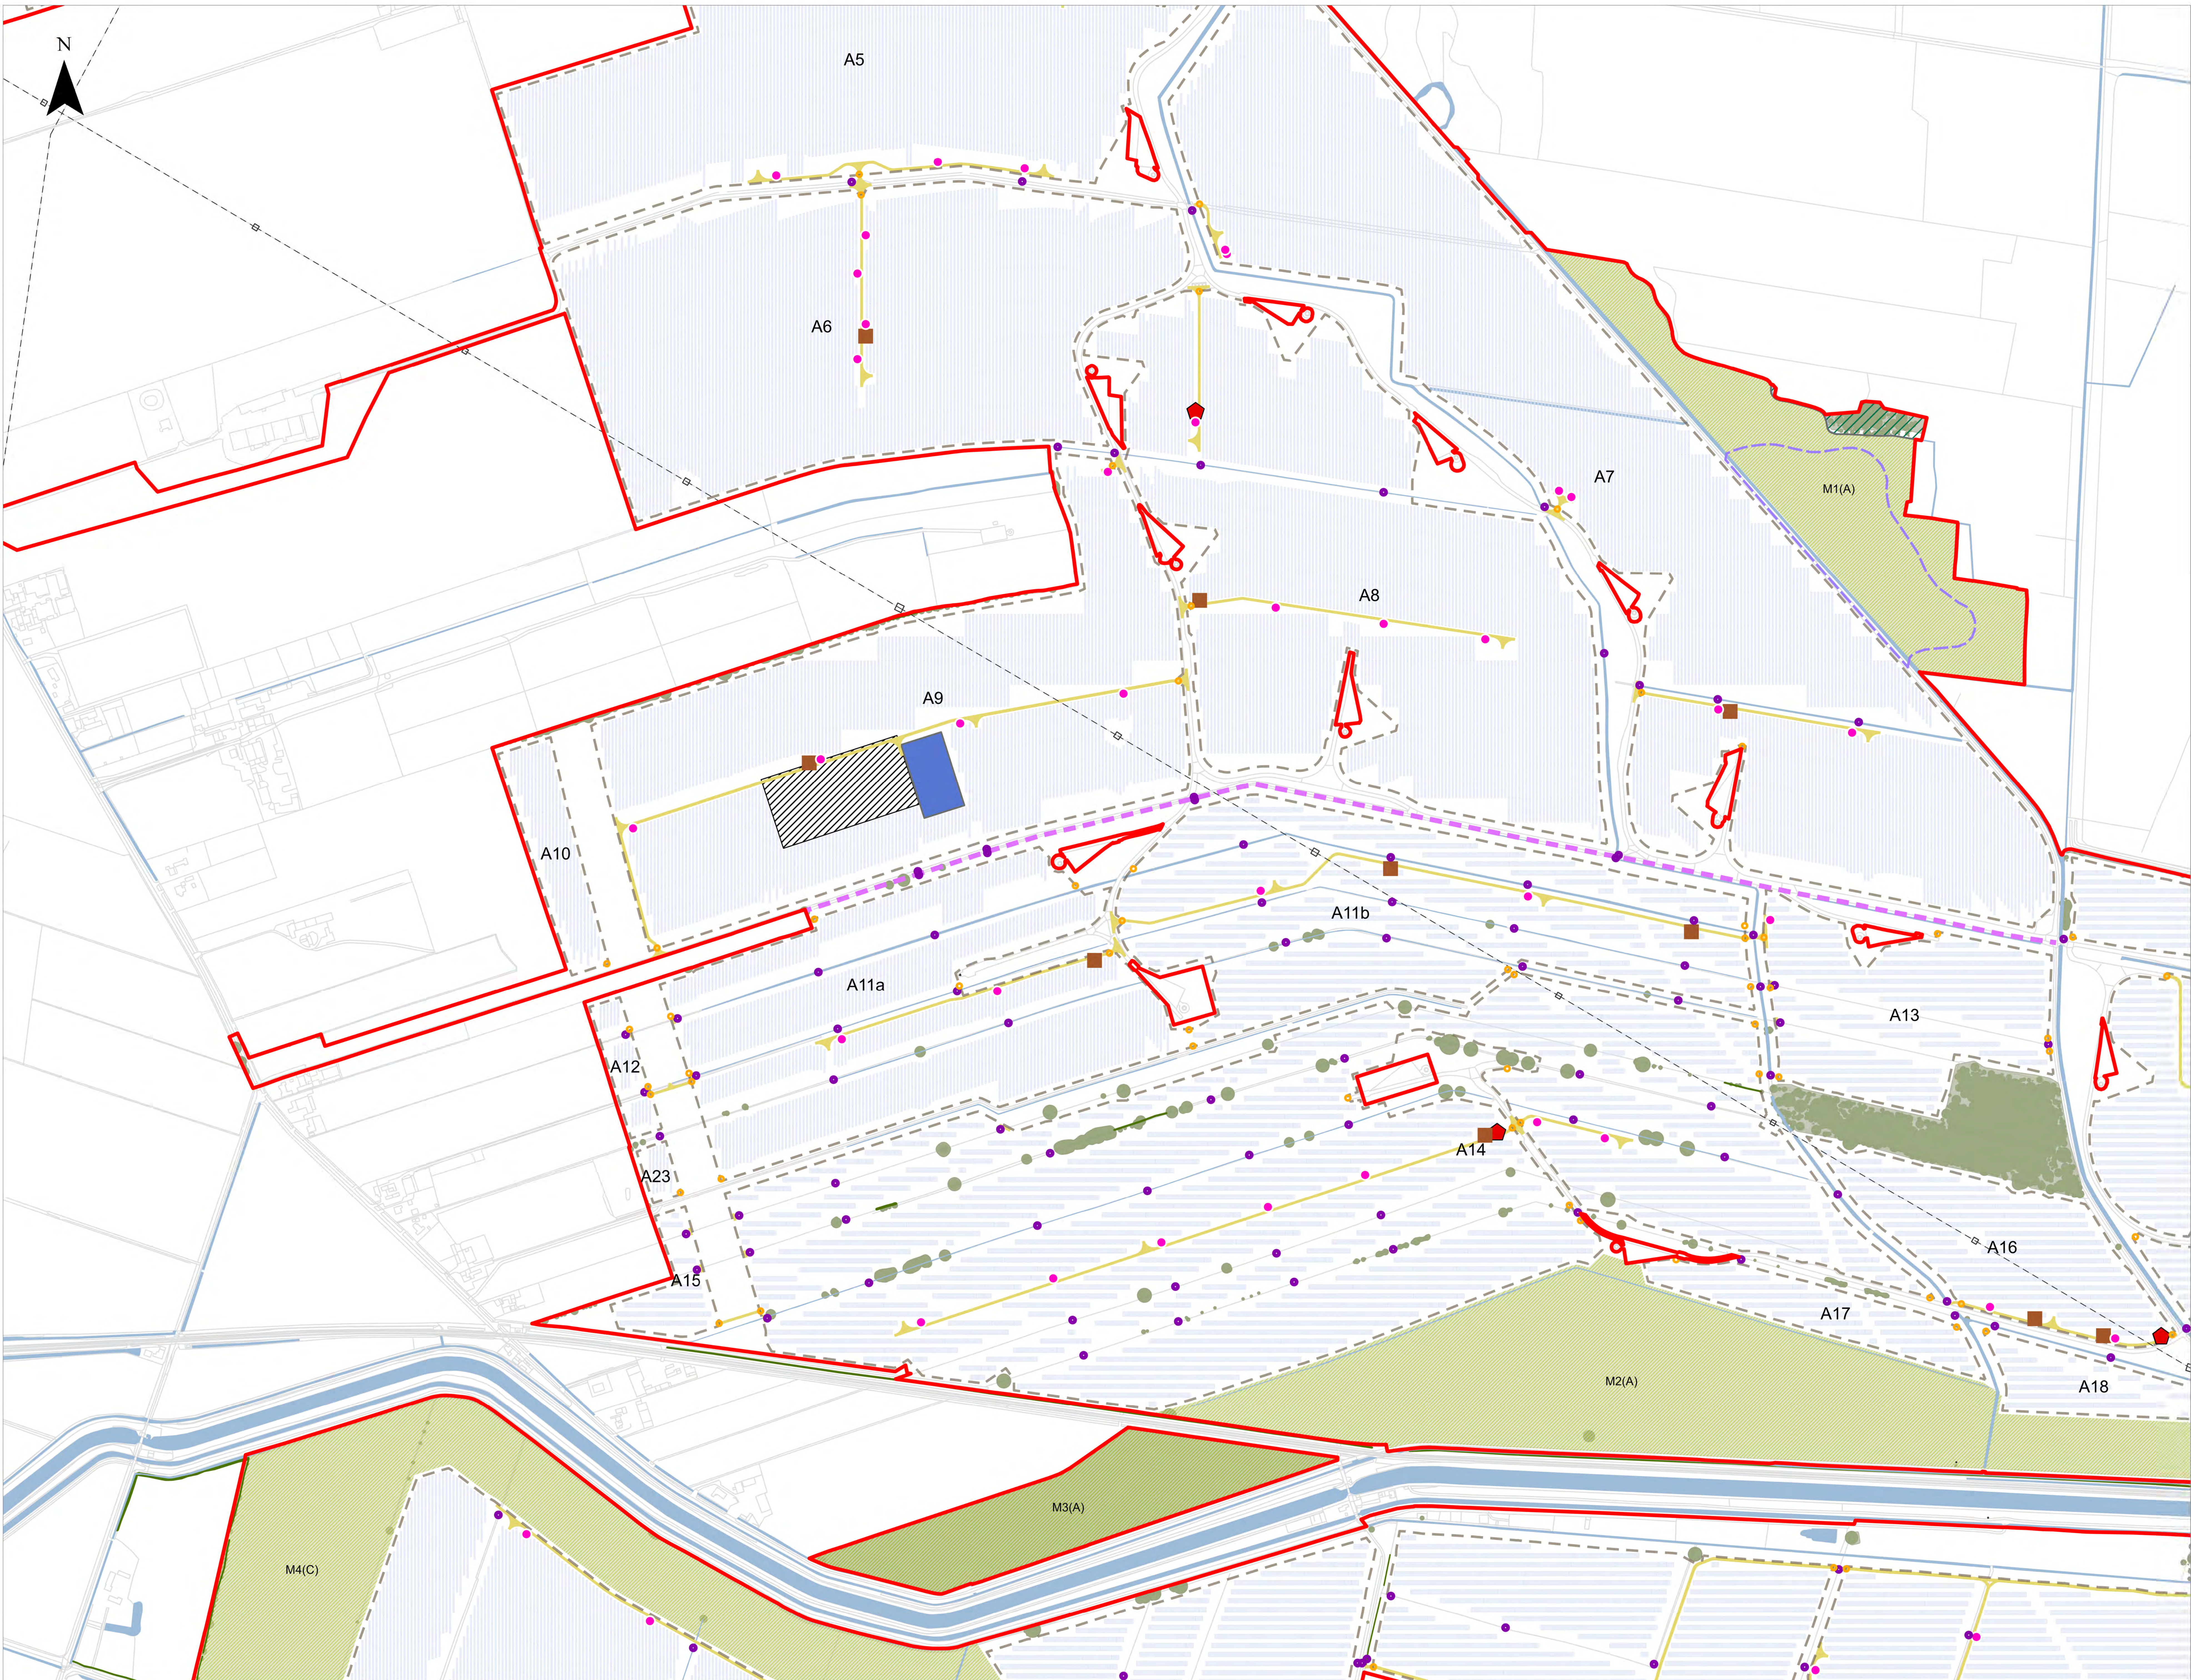

- LEGEND**
- Order Limits
 - Existing Features
 - Public Rights of Way
 - Powerlines and Pylons
 - Woodland
 - Trees
 - Hedgerows
 - Waterbodies and Watercourses
 - Scheme
 - Access Points
 - Crossing Points
 - Inverters
 - Switchgears
 - Spares Containers
 - Internal Access Tracks
 - 400kV Substation
 - 132kV Substation
 - BESS
 - Permissive Path
 - Fencing
 - Indicative Areas for Mitigation, Enhancement and/or Retained Agricultural Land
 - Solar PV Modules
 - Special Category Land – Common Land: not subject to compulsory acquisition, temporary possession or works powers
 - A1 Field Reference

Notes

1. The drawing is for illustrative purposes only
2. The location of the features shown are indicative only to show the key features of Tween Bridge Solar Farm for which development is sought
3. The indicative layout demonstrates one way that the Scheme could be undertaken within the parameters of the DCO, consent is not being sought for this layout
4. Further details of the location and extent of mitigation areas can be found in the Outline Landscape and Ecological Management Plan (Document Reference 7 & Revision 4)

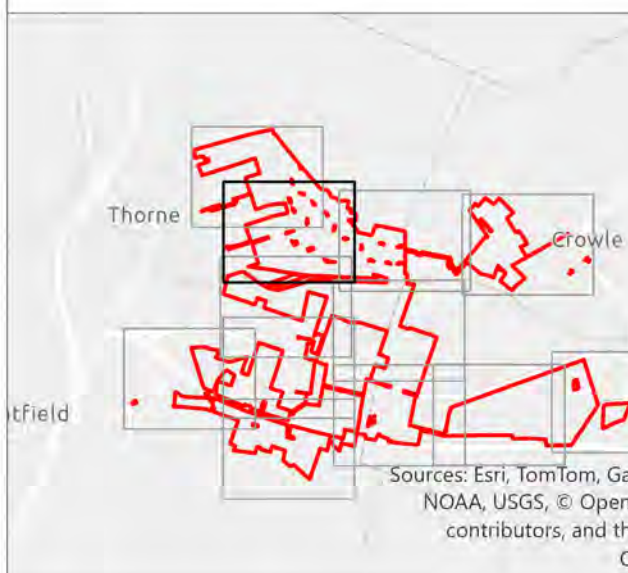

Tween Bridge Solar Farm

Drawing Ref: Environmental Statement Volume 4, Figure 2.2b: Indicative Operational Layout Plan

Coordinate System: British National Grid
Projection: Transverse Mercator
Datum: OSGB 1936


Scale: 1:3,000
Paper Size: A0
Sheet: 2 of 12

Document Reference: 6.4.2.2
Revision: 3

PINS Number: EN010148
Drawing Status: DCO Application


Drawn: NAM
Checked: EH
Approved: AD
Date: 07/07/2026

© Crown copyright and database right 2025
Ordnance Survey AC0000808122
All rights reserved. No part of this publication may be reproduced without the prior written permission of Ordnance Survey by any means, in any form, or by any name.

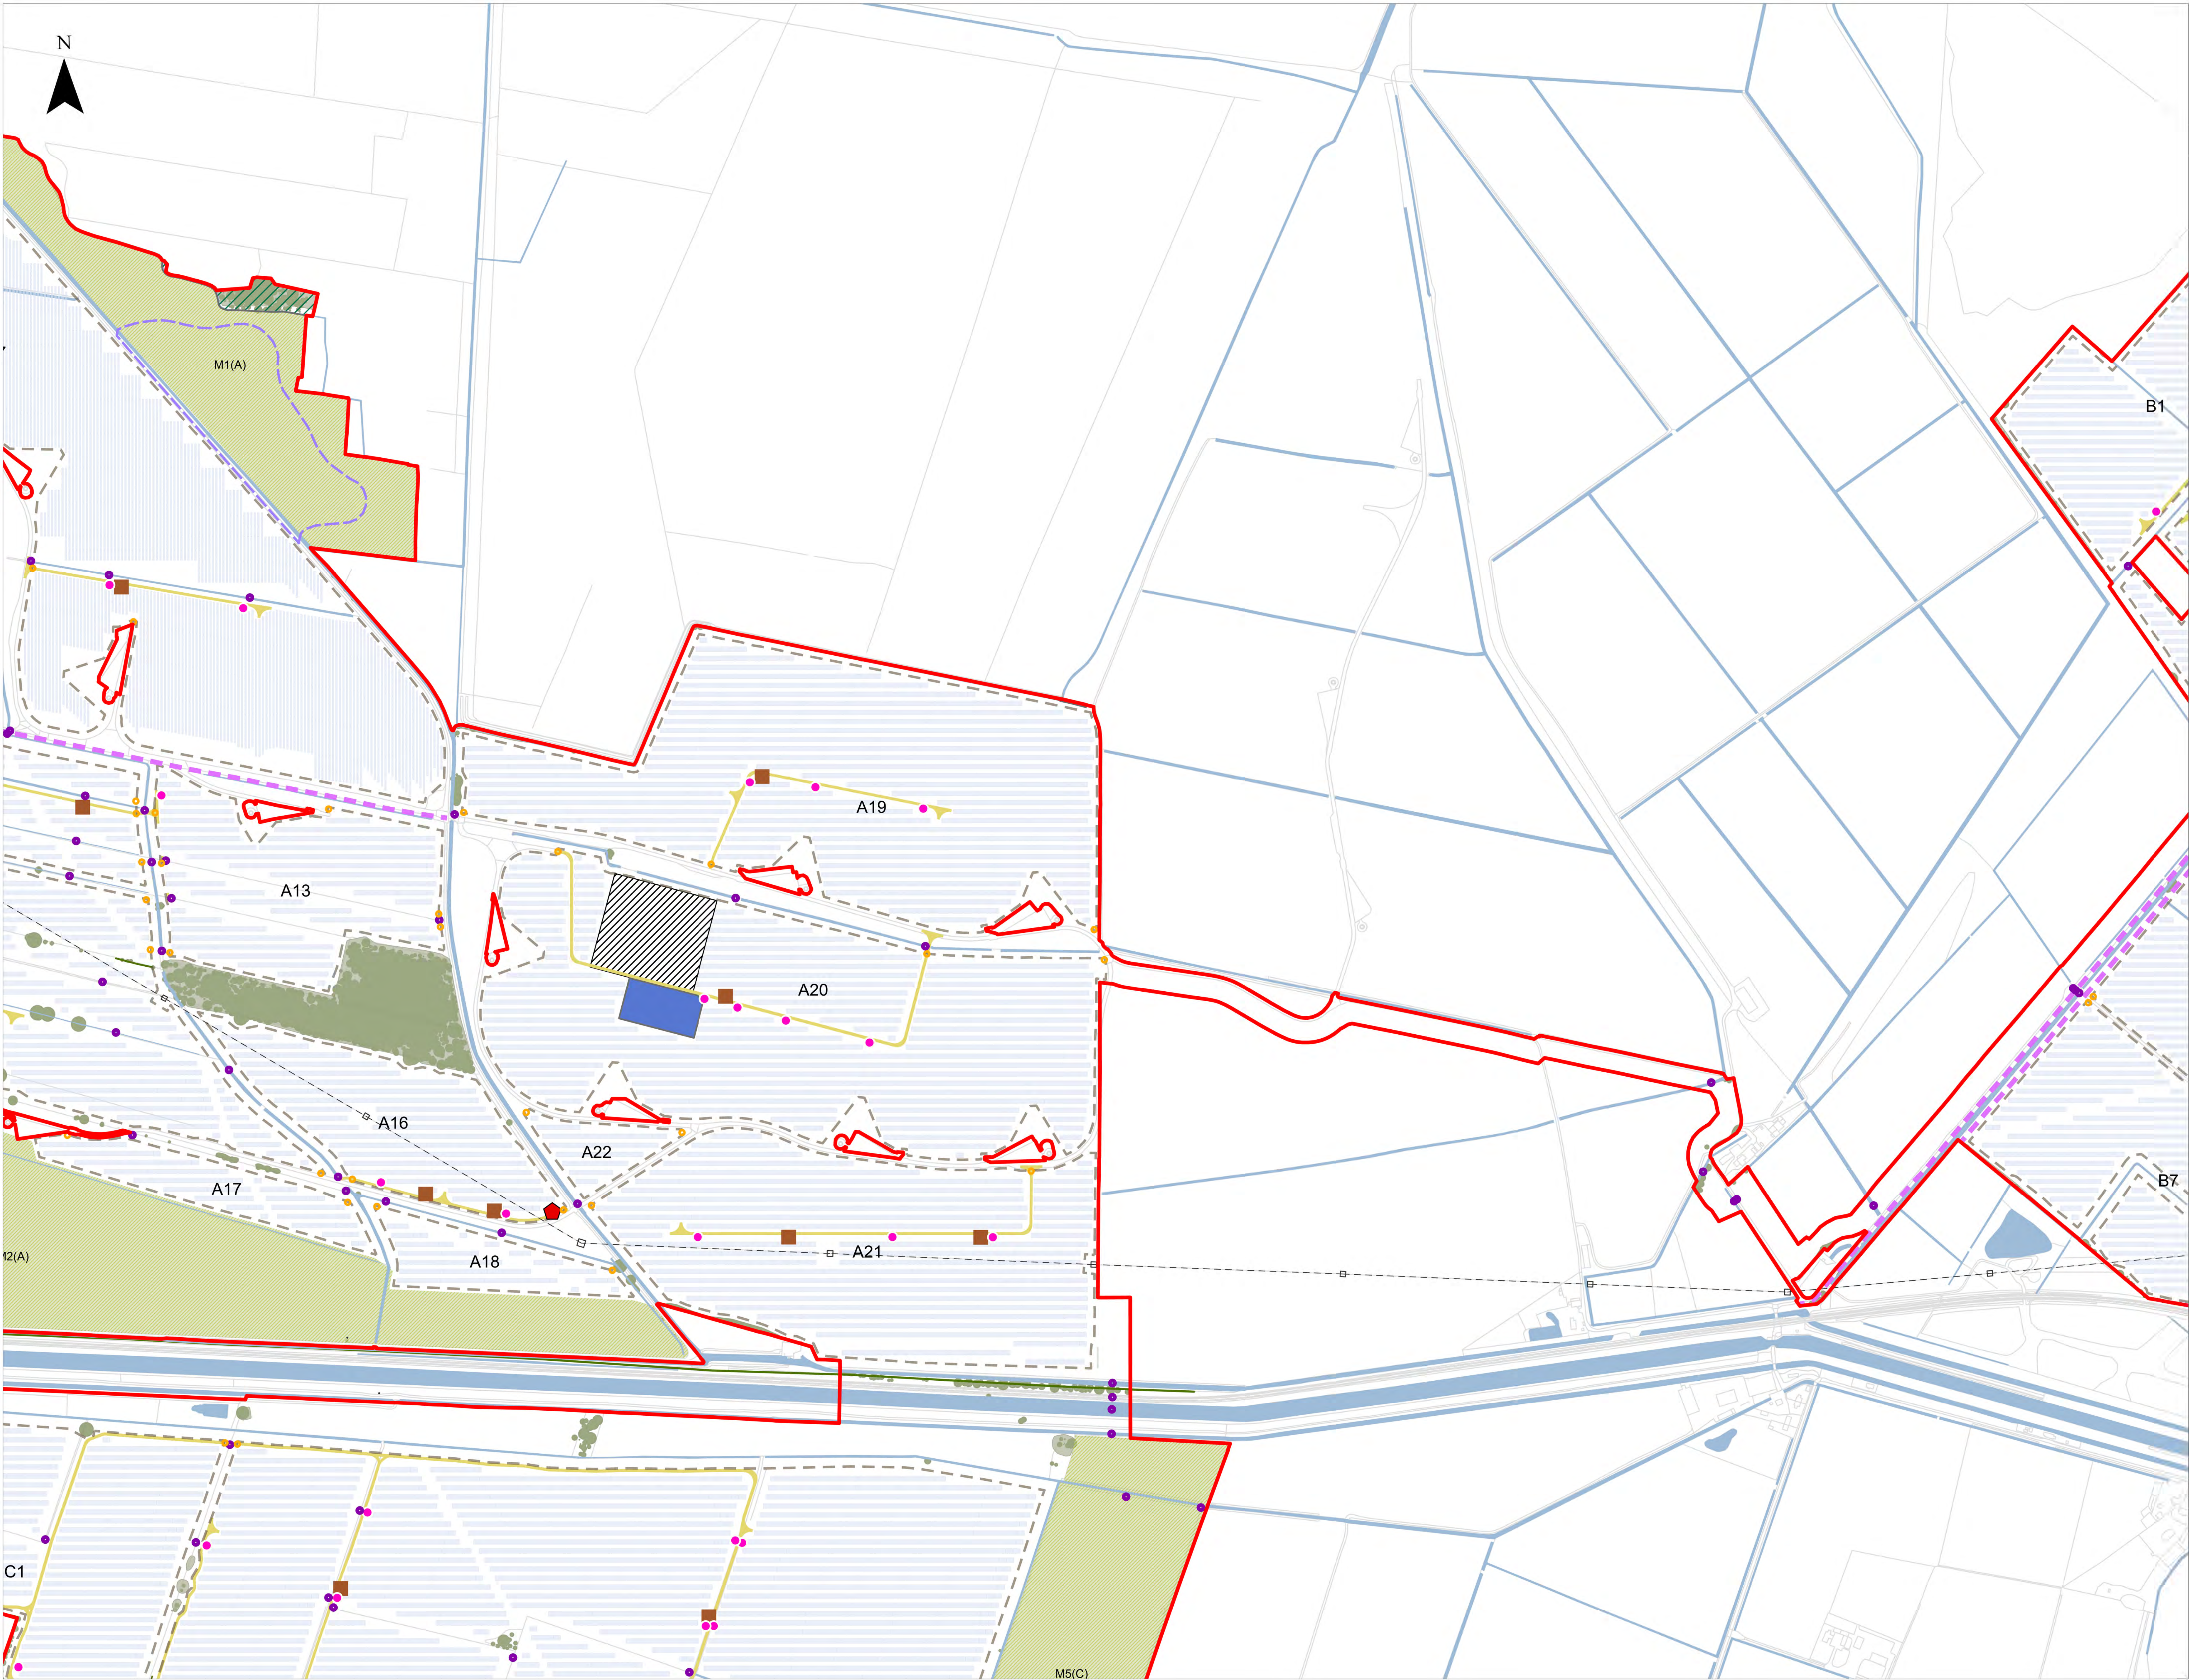

- LEGEND**
- Order Limits
 - Existing Features
 - Public Rights of Way
 - Powerlines and Pylons
 - Woodland
 - Trees
 - Hedgerows
 - Waterbodies and Watercourses
 - Scheme
 - Access Points
 - Crossing Points
 - Inverters
 - Switchgears
 - Spare Containers
 - Internal Access Tracks
 - 400kV Substation
 - 132kV Substation
 - BESS
 - Permissive Path
 - Fencing
 - Indicative Areas for Mitigation, Enhancement and/or Retained Agricultural Land
 - Solar PV Modules
 - Special Category Land – Common Land: not subject to compulsory acquisition, temporary possession or works powers
 - A1 Field Reference

Notes:
1. The drawing is for illustrative purposes only.
2. The location of the features shown are indicative only to show the key features of Tween Bridge Solar Farm for which development is sought.
3. The indicative layout demonstrates one way that the Scheme could be undertaken within the parameters of the DCO, consent is not being sought for this layout.
4. Further details of the location and extent of mitigation areas can be found in the Outline Landscape and Ecological Management Plan (Document Reference 7 & Revision 4).

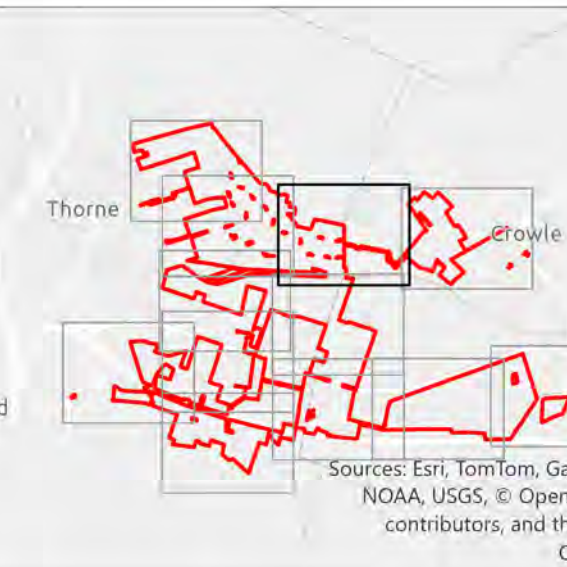

Tween Bridge Solar Farm

Drawing Ref: Environmental Statement Volume 4,
Figure 2.2b: Indicative Operational Layout Plan

Coordinate System: British National Grid
Projection: Transverse Mercator
Datum: OSGB 1936

Scale: 1:3,000
Paper Size: A0
Sheet: 3 of 12


© Crown copyright and
NCA, USGS, © OpenStreetMap
contributors, and the OS User
Community

Document Reference: 6.4.2.2
Revision: 3

PINS Number: EN010148
Drawing Status: DCO Application

Drawn: NAM
Checked: EH
Approved: AD
Date: 07/07/2028

Page: C:\Users\1455656565\OneDrive\BIM Desktop\BIM Project\TweenBridge\AS1 TweenBridge_CoverSheet_Plan_Non_Terraine_E1.dwg

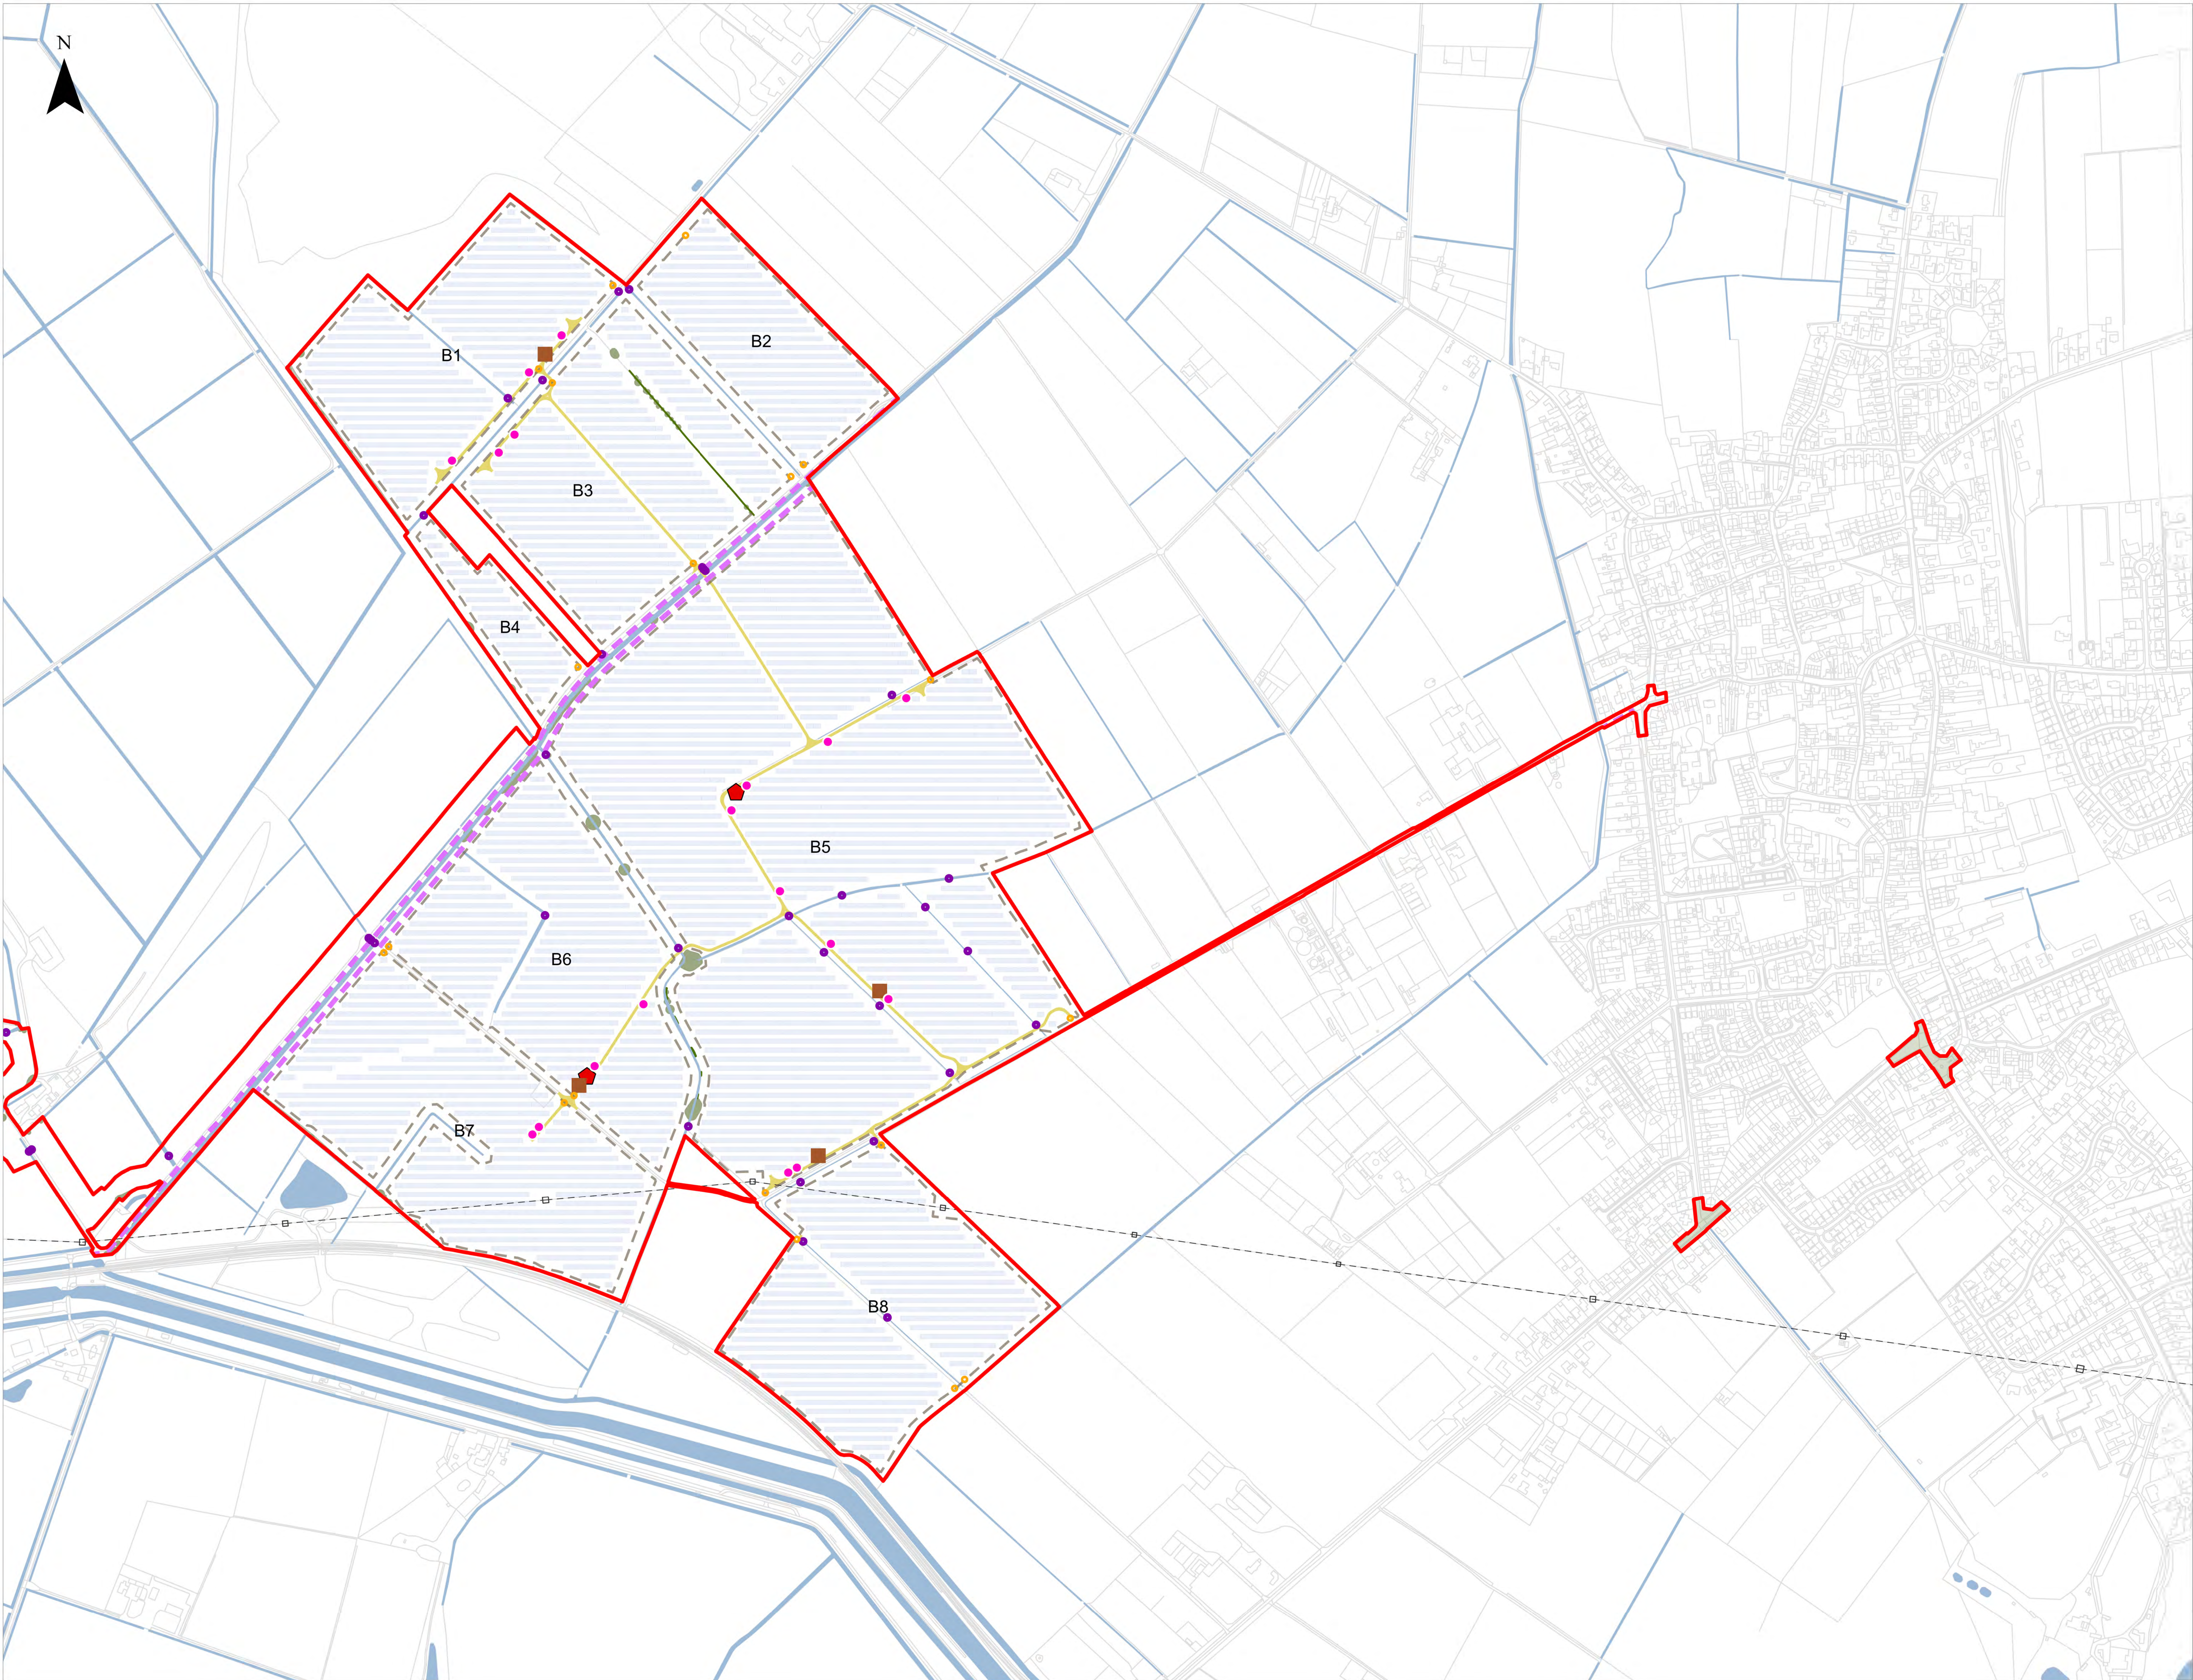

LEGEND

- Order Limits
- Existing Features
 - Public Rights of Way
 - Powerlines and Pylons
 - Woodland
 - Trees
 - Hedgerows
 - Waterbodies and Watercourses
- Scheme
 - Access Points
 - Crossing Points
 - Inverters
 - Switchgears
 - Spares Containers
 - Internal Access Tracks
 - 400kV Substation
 - 132kV Substation
 - BESS
 - Permissive Path
 - Fencing
 - Indicative Areas for Mitigation, Enhancement and/or Retained Agricultural Land
 - Solar PV Modules
 - Special Category Land – Common Land: not subject to compulsory acquisition, temporary possession or works powers
 - A1 Field Reference

Notes

- The drawing is for illustrative purposes only
- The location of the features shown are indicative only to show the key features of Tween Bridge Solar Farm for which development is sought
- The indicative layout demonstrates one way that the Scheme could be undertaken within the parameters of the DCO, consent is not being sought for this layout
- Further details of the location and extent of mitigation areas can be found in the Outline Landscape and Ecological Management Plan (Document Reference 7 & Revision 4)

Tween Bridge Solar Farm

Drawing Ref: Environmental Statement Volume 4, Figure 2.2b: Indicative Operational Layout Plan


Scale: 1:3,000 Paper Size: A0 Sheet: 4 of 12

Coordinate System: British National Grid
Projection: Transverse Mercator
Datum: OSGB 1936

© Crown copyright and
shadow right 2025
Ordnance Survey AC000088122

RWE


Document Reference: 6.4.2.2 Revision: 3
PINS Number: EN010148 Drawing Status: DCO Application
Drawn: NAM Checked: EH Approved: AD Date: 07/07/2026

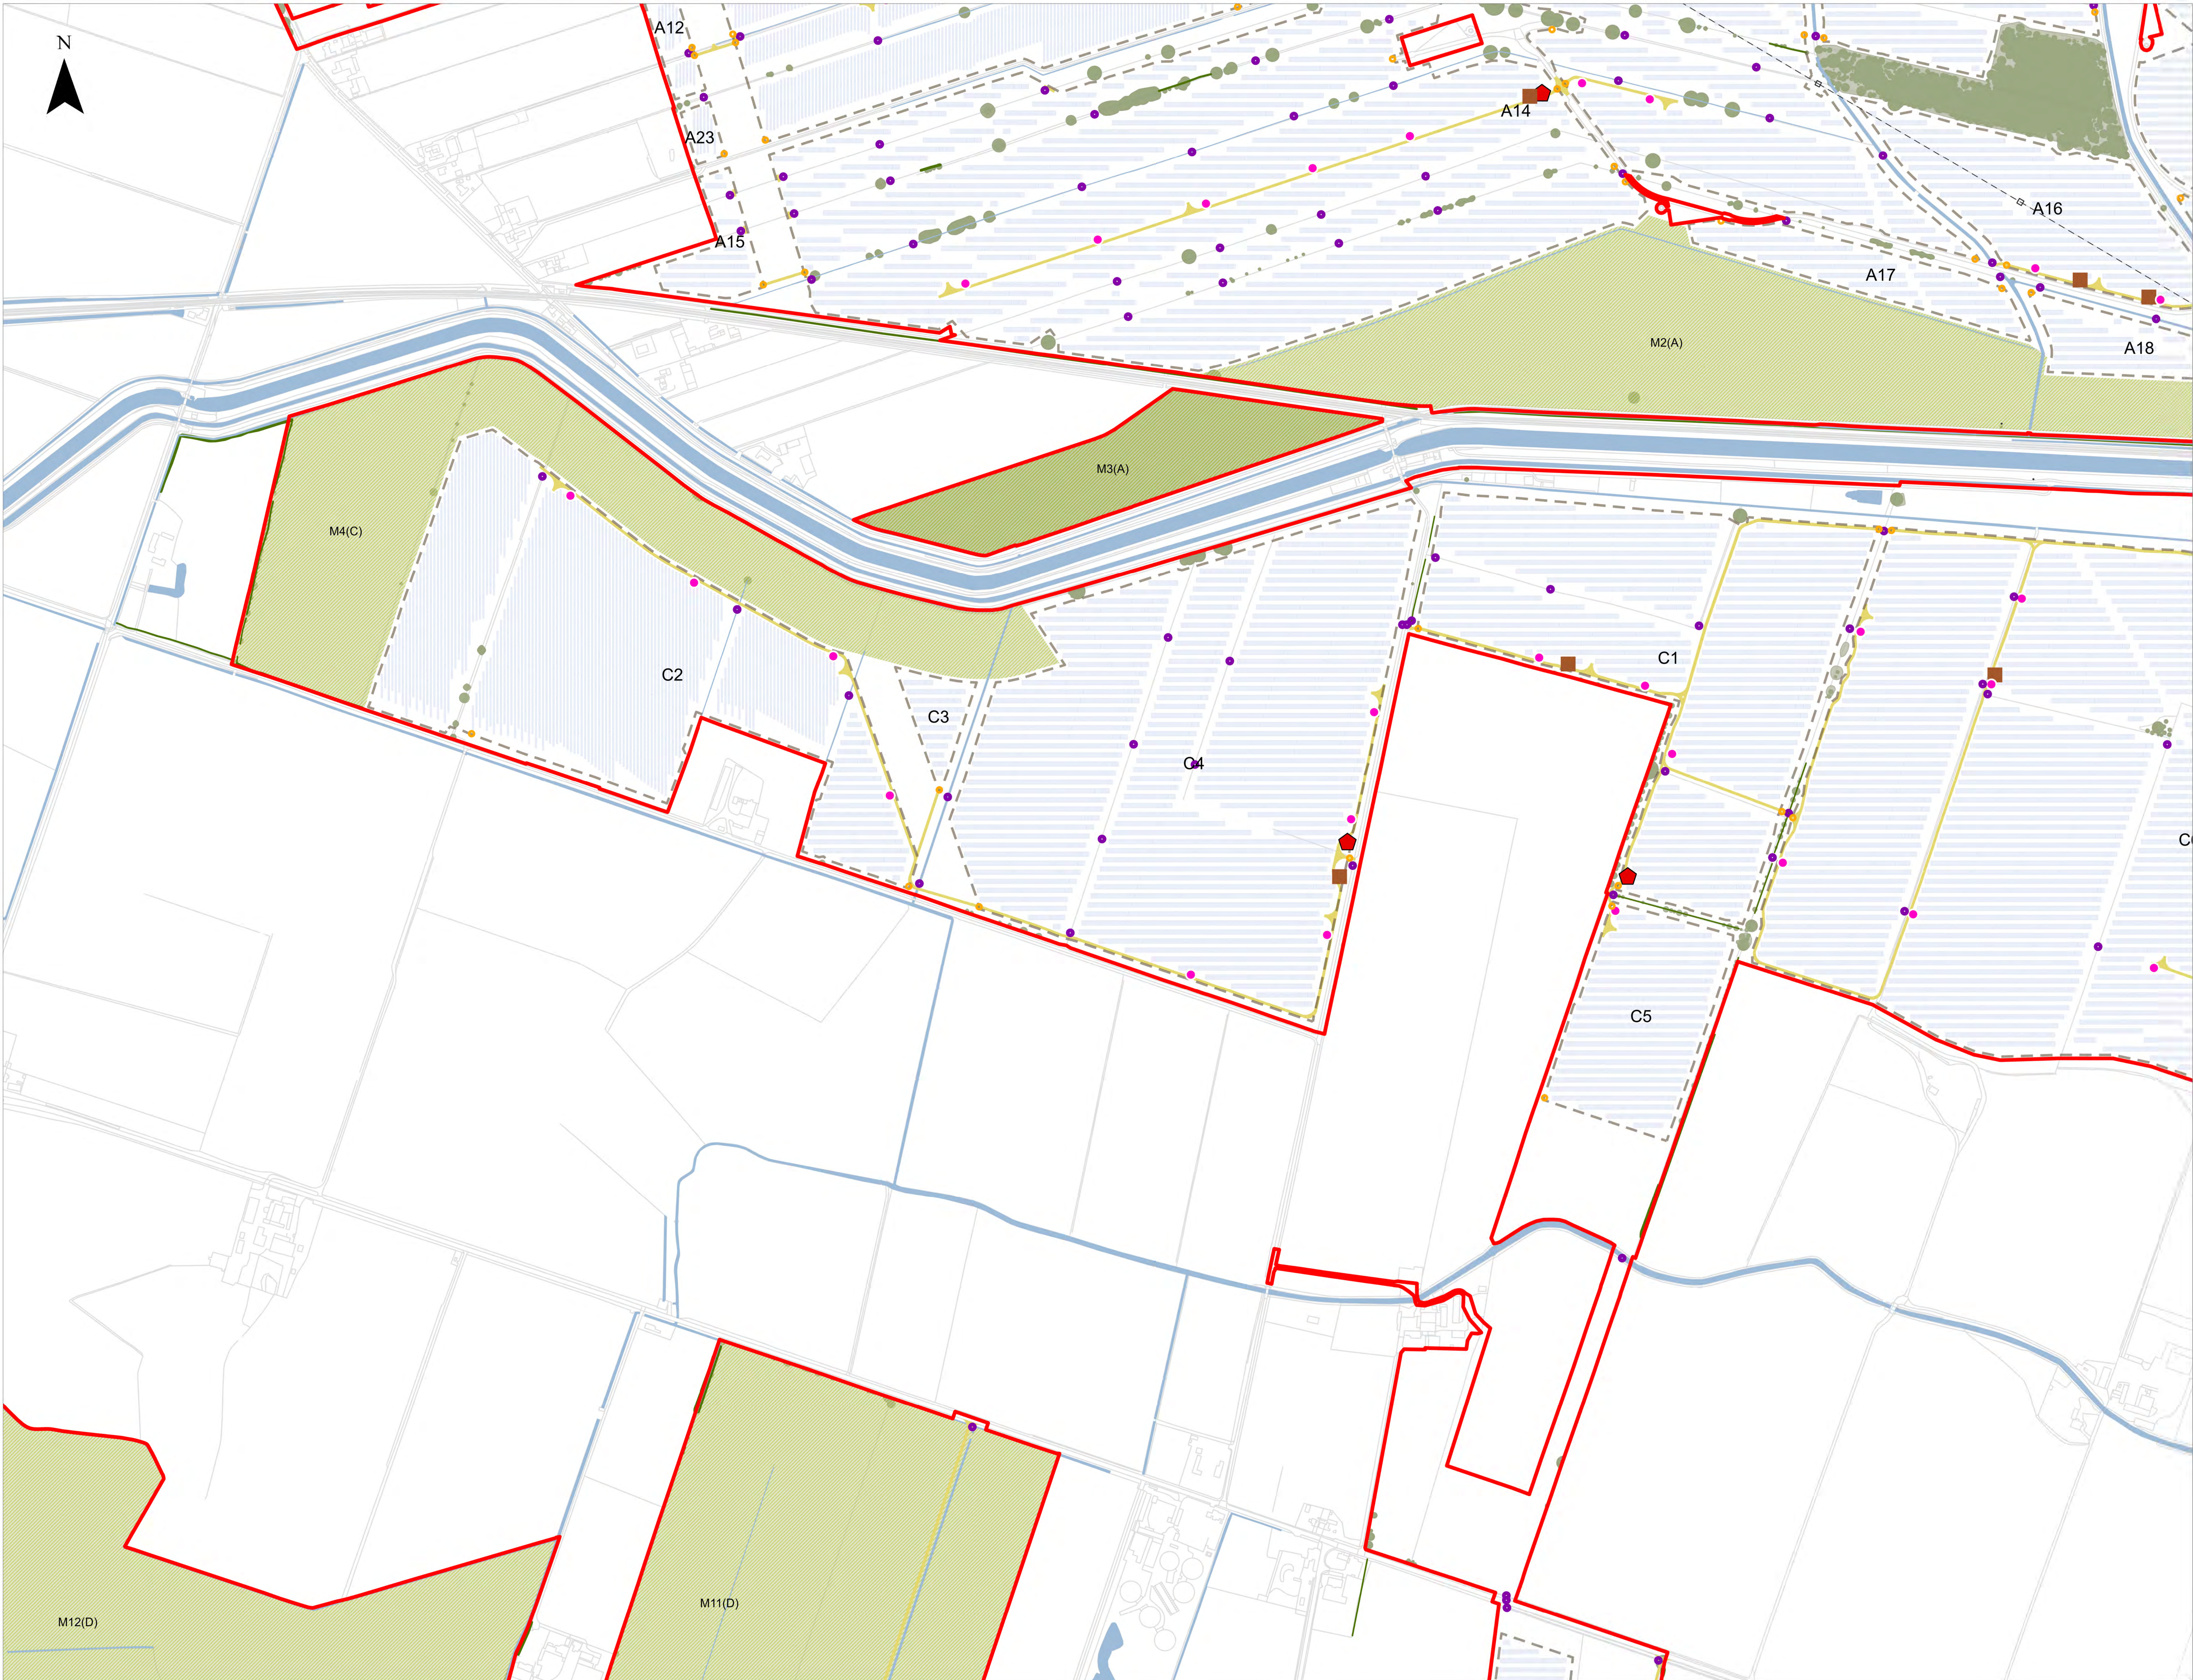

- LEGEND**
- Order Limits
 - Existing Features
 - Public Rights of Way
 - Powerlines and Pylons
 - Woodland
 - Trees
 - Hedgerows
 - Waterbodies and Watercourses
 - Scheme
 - Access Points
 - Crossing Points
 - Inverters
 - Switchgears
 - Spares Containers
 - Internal Access Tracks
 - 400kV Substation
 - 132kV Substation
 - BESS
 - Permissive Path
 - Fencing
 - Indicative Areas for Mitigation, Enhancement and/or Retained Agricultural Land
 - Solar PV Modules
 - Special Category Land – Common Land: not subject to compulsory acquisition, temporary possession or works powers
 - A1 Field Reference


Notes

- The drawing is for illustrative purposes only
- The location of the features shown are indicative only to show the key features of Tween Bridge Solar Farm for which development is sought
- The indicative layout demonstrates one way that the Scheme could be undertaken within the parameters of the DCO, consent is not being sought for this layout
- Further details of the location and extent of mitigation areas can be found in the Outline Landscape and Ecological Management Plan (Document Reference 7 & Revision 6)

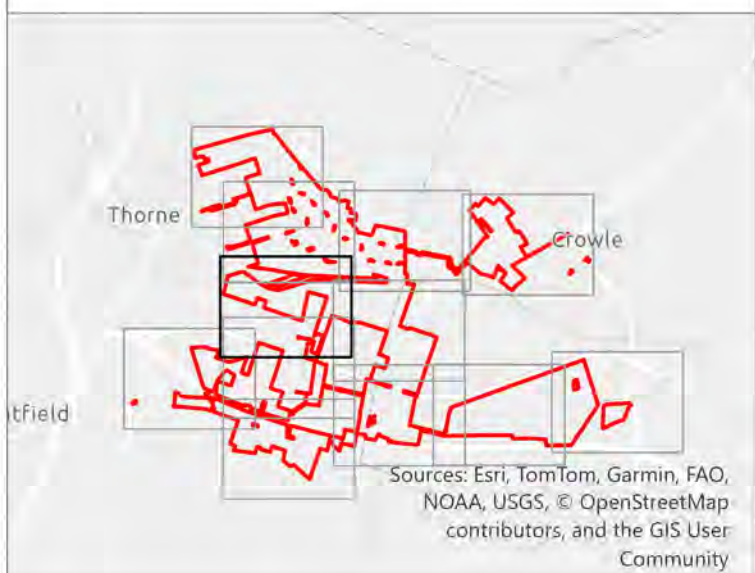

Tween Bridge Solar Farm


Drawing Ref: Environmental Statement Volume 4,
Figure 2.2b: Indicative Operational Layout Plan

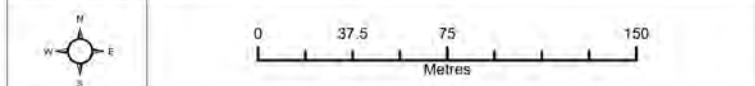

Coordinate System: British National Grid
Projection: Transverse Mercator
Datum: OSGB 1936
Scale: 1:3,000
Paper Size: A0
Sheet: 5 of 12



Document Reference: 6.4.2.2
Revision: 3
PINS Number: EN010148
Drawing Status: DCO Application
Drawn: NAM
Checked: EH
Approved: AD
Date: 07/07/2026

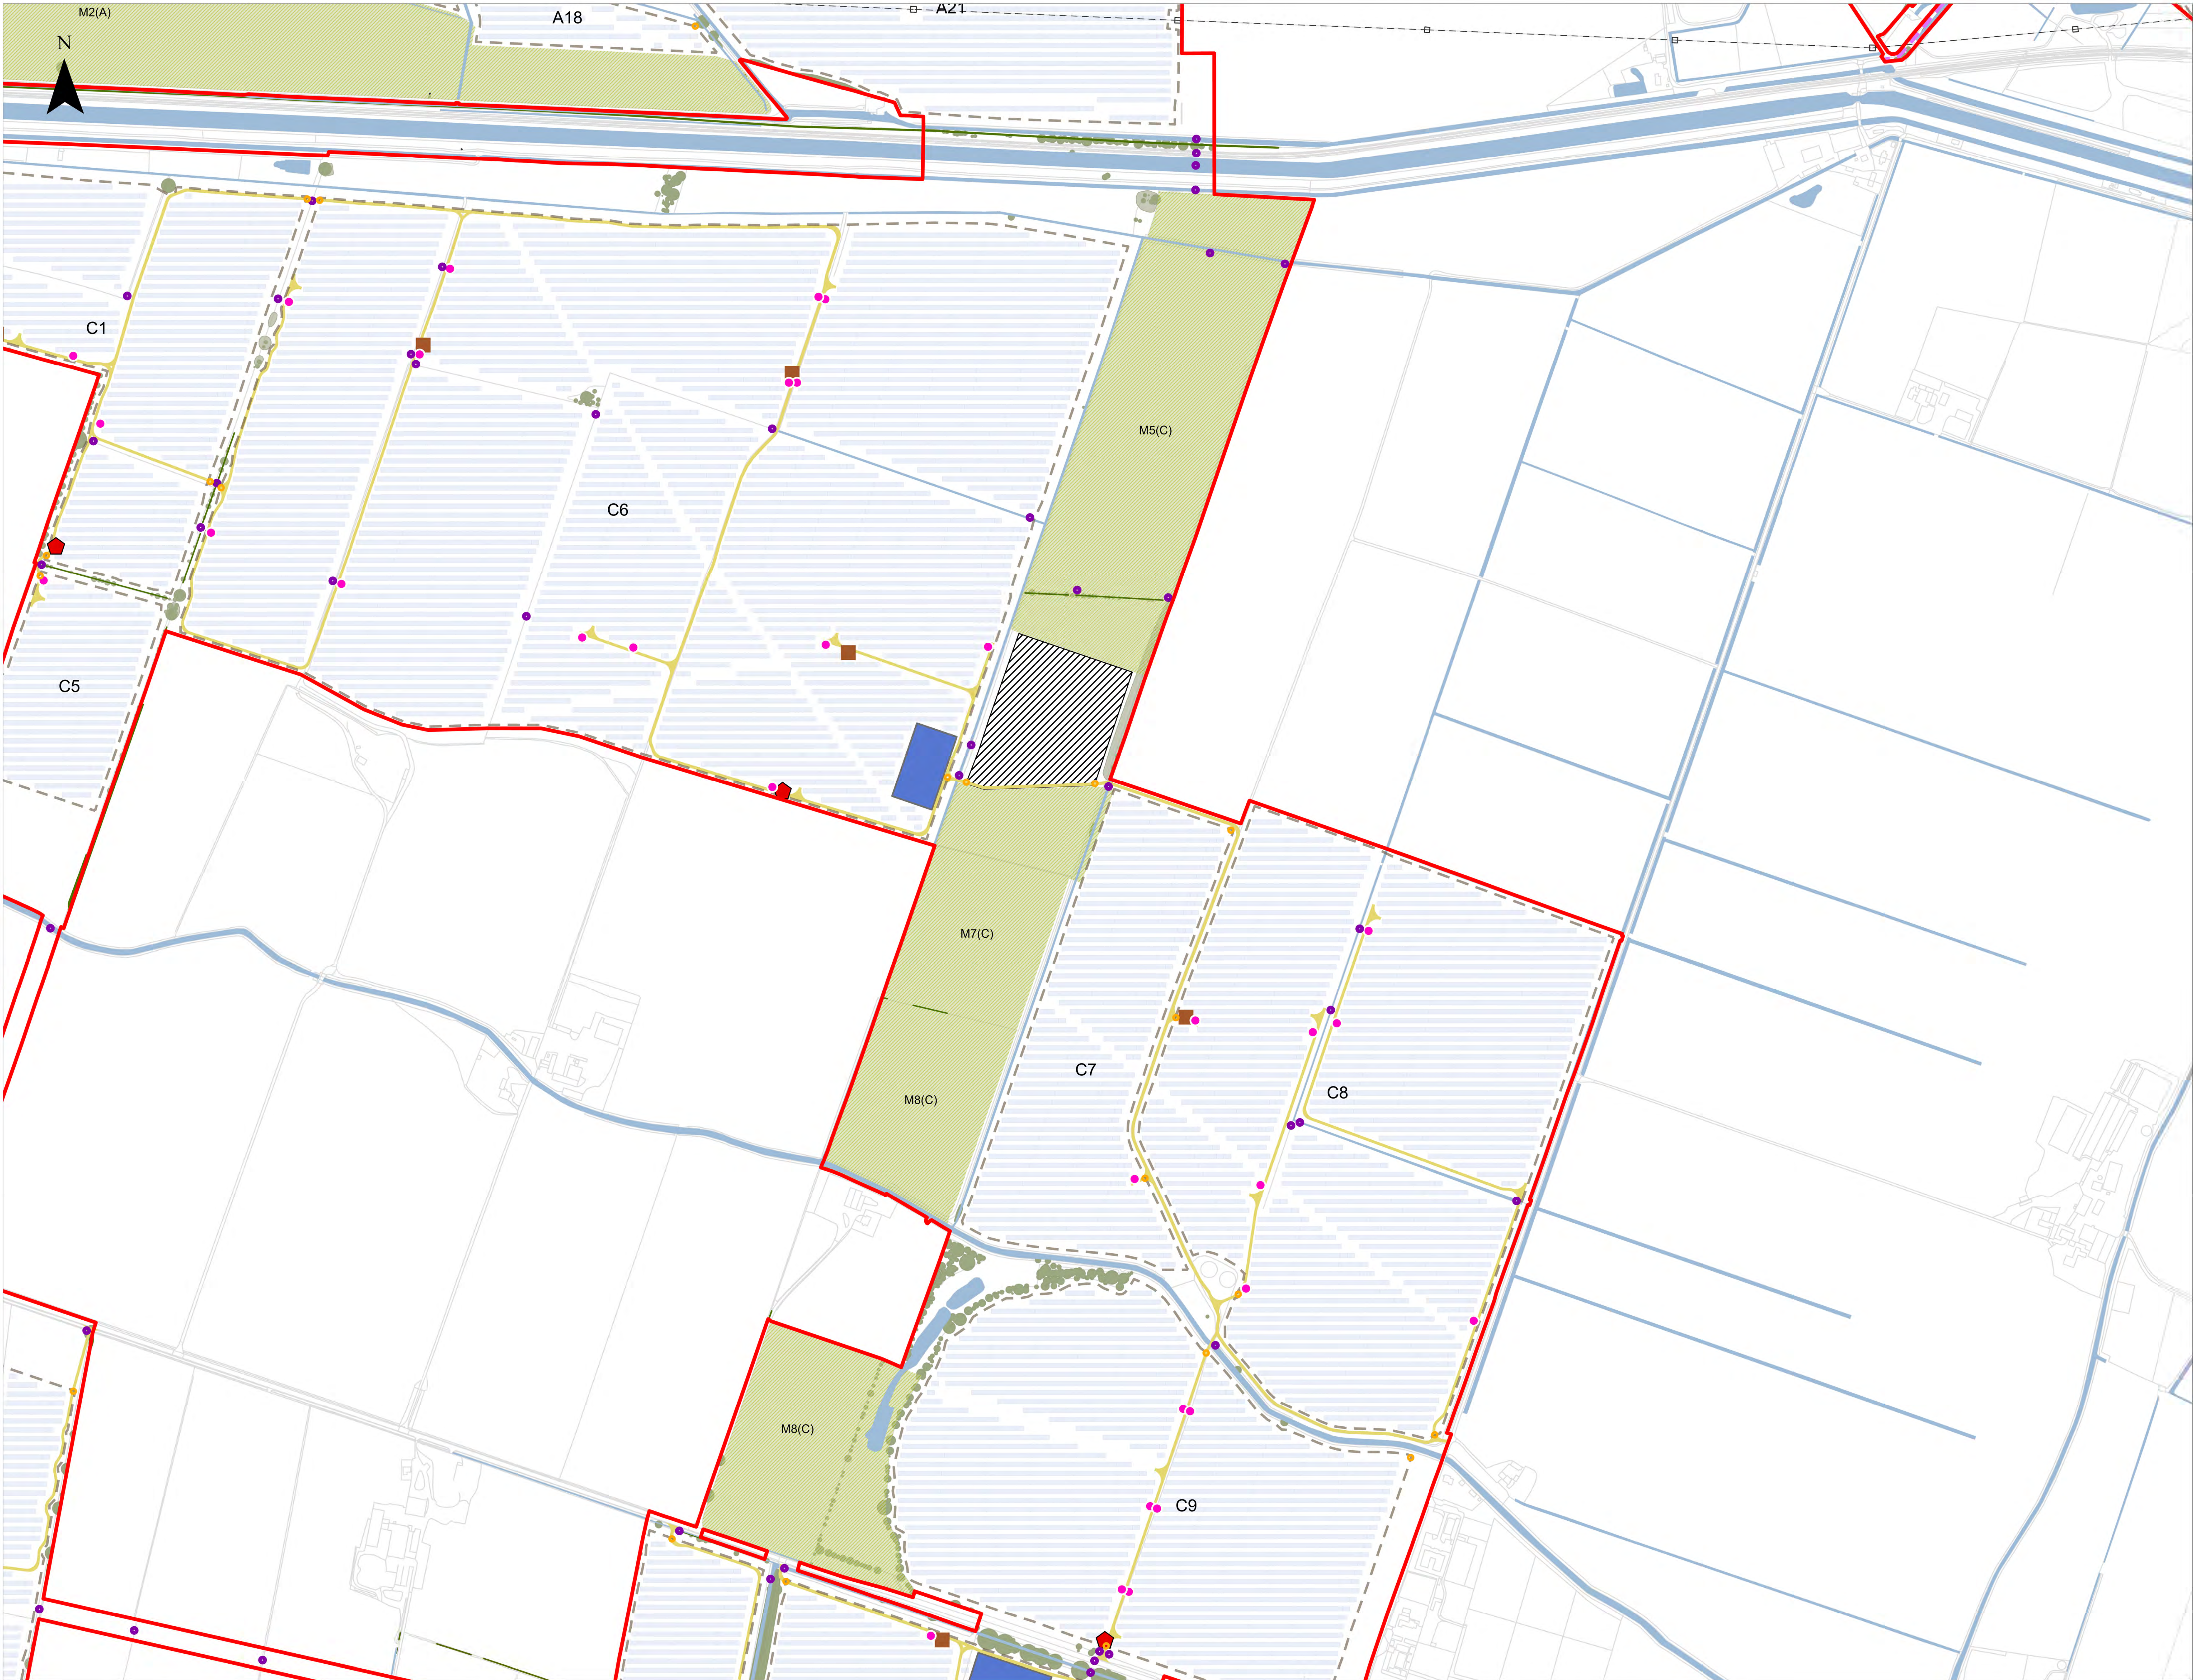

LEGEND

Order Limits

Existing Features

- Public Rights of Way
- Powerlines and Pylons
- Woodland
- Trees
- Hedgerows
- Waterbodies and Watercourses


Scheme

- Access Points
- Crossing Points
- Inverters
- Switchgears
- Spares Containers
- Internal Access Tracks
- 400kV Substation
- 132kV Substation
- BESS
- Permissive Path
- Fencing
- Indicative Areas for Mitigation, Enhancement and/or Retained Agricultural Land
- Solar PV Modules
- Special Category Land – Common Land: not subject to compulsory acquisition, temporary possession or works powers

A1 Field Reference

Notes

- The drawing is for illustrative purposes only
- The location of the features shown are indicative only to show the key features of Tween Bridge Solar Farm for which development is sought
- The indicative layout demonstrates one way that the Scheme could be undertaken within the parameters of the DCO, consent is not being sought for this layout
- Further details of the location and extent of mitigation areas can be found in the Outline Landscape and Ecological Management Plan (Document Reference 7 & Revision 4)

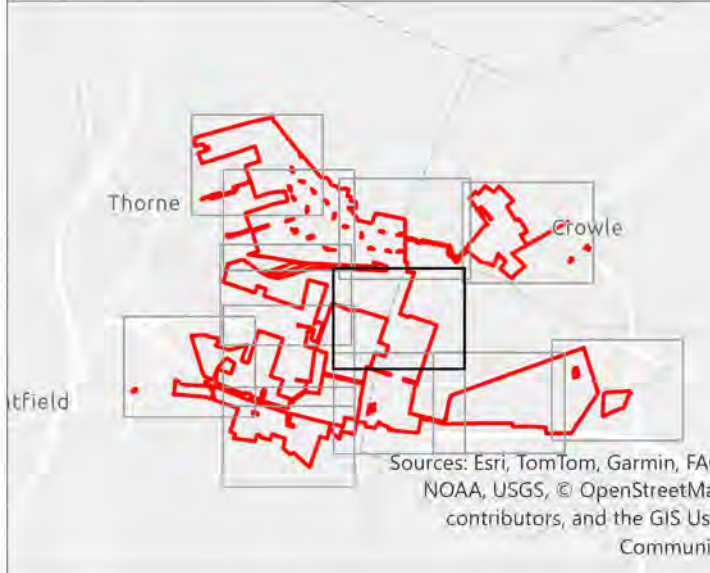


Tween Bridge Solar Farm

Drawing Ref: Environmental Statement Volume 4
Figure 2.2b: Indicative Operational Layout Plan

Scale: 1:3,000 Paper Size: A0 Sheet: 6 of 12


RWE

Document Reference: 6.4.2.2 Revision: 3
PINS Number: EN010148 Drawing Status: DCO Application
Drawn: NAM Checked: EH Approved: AD Date: 07/07/2026

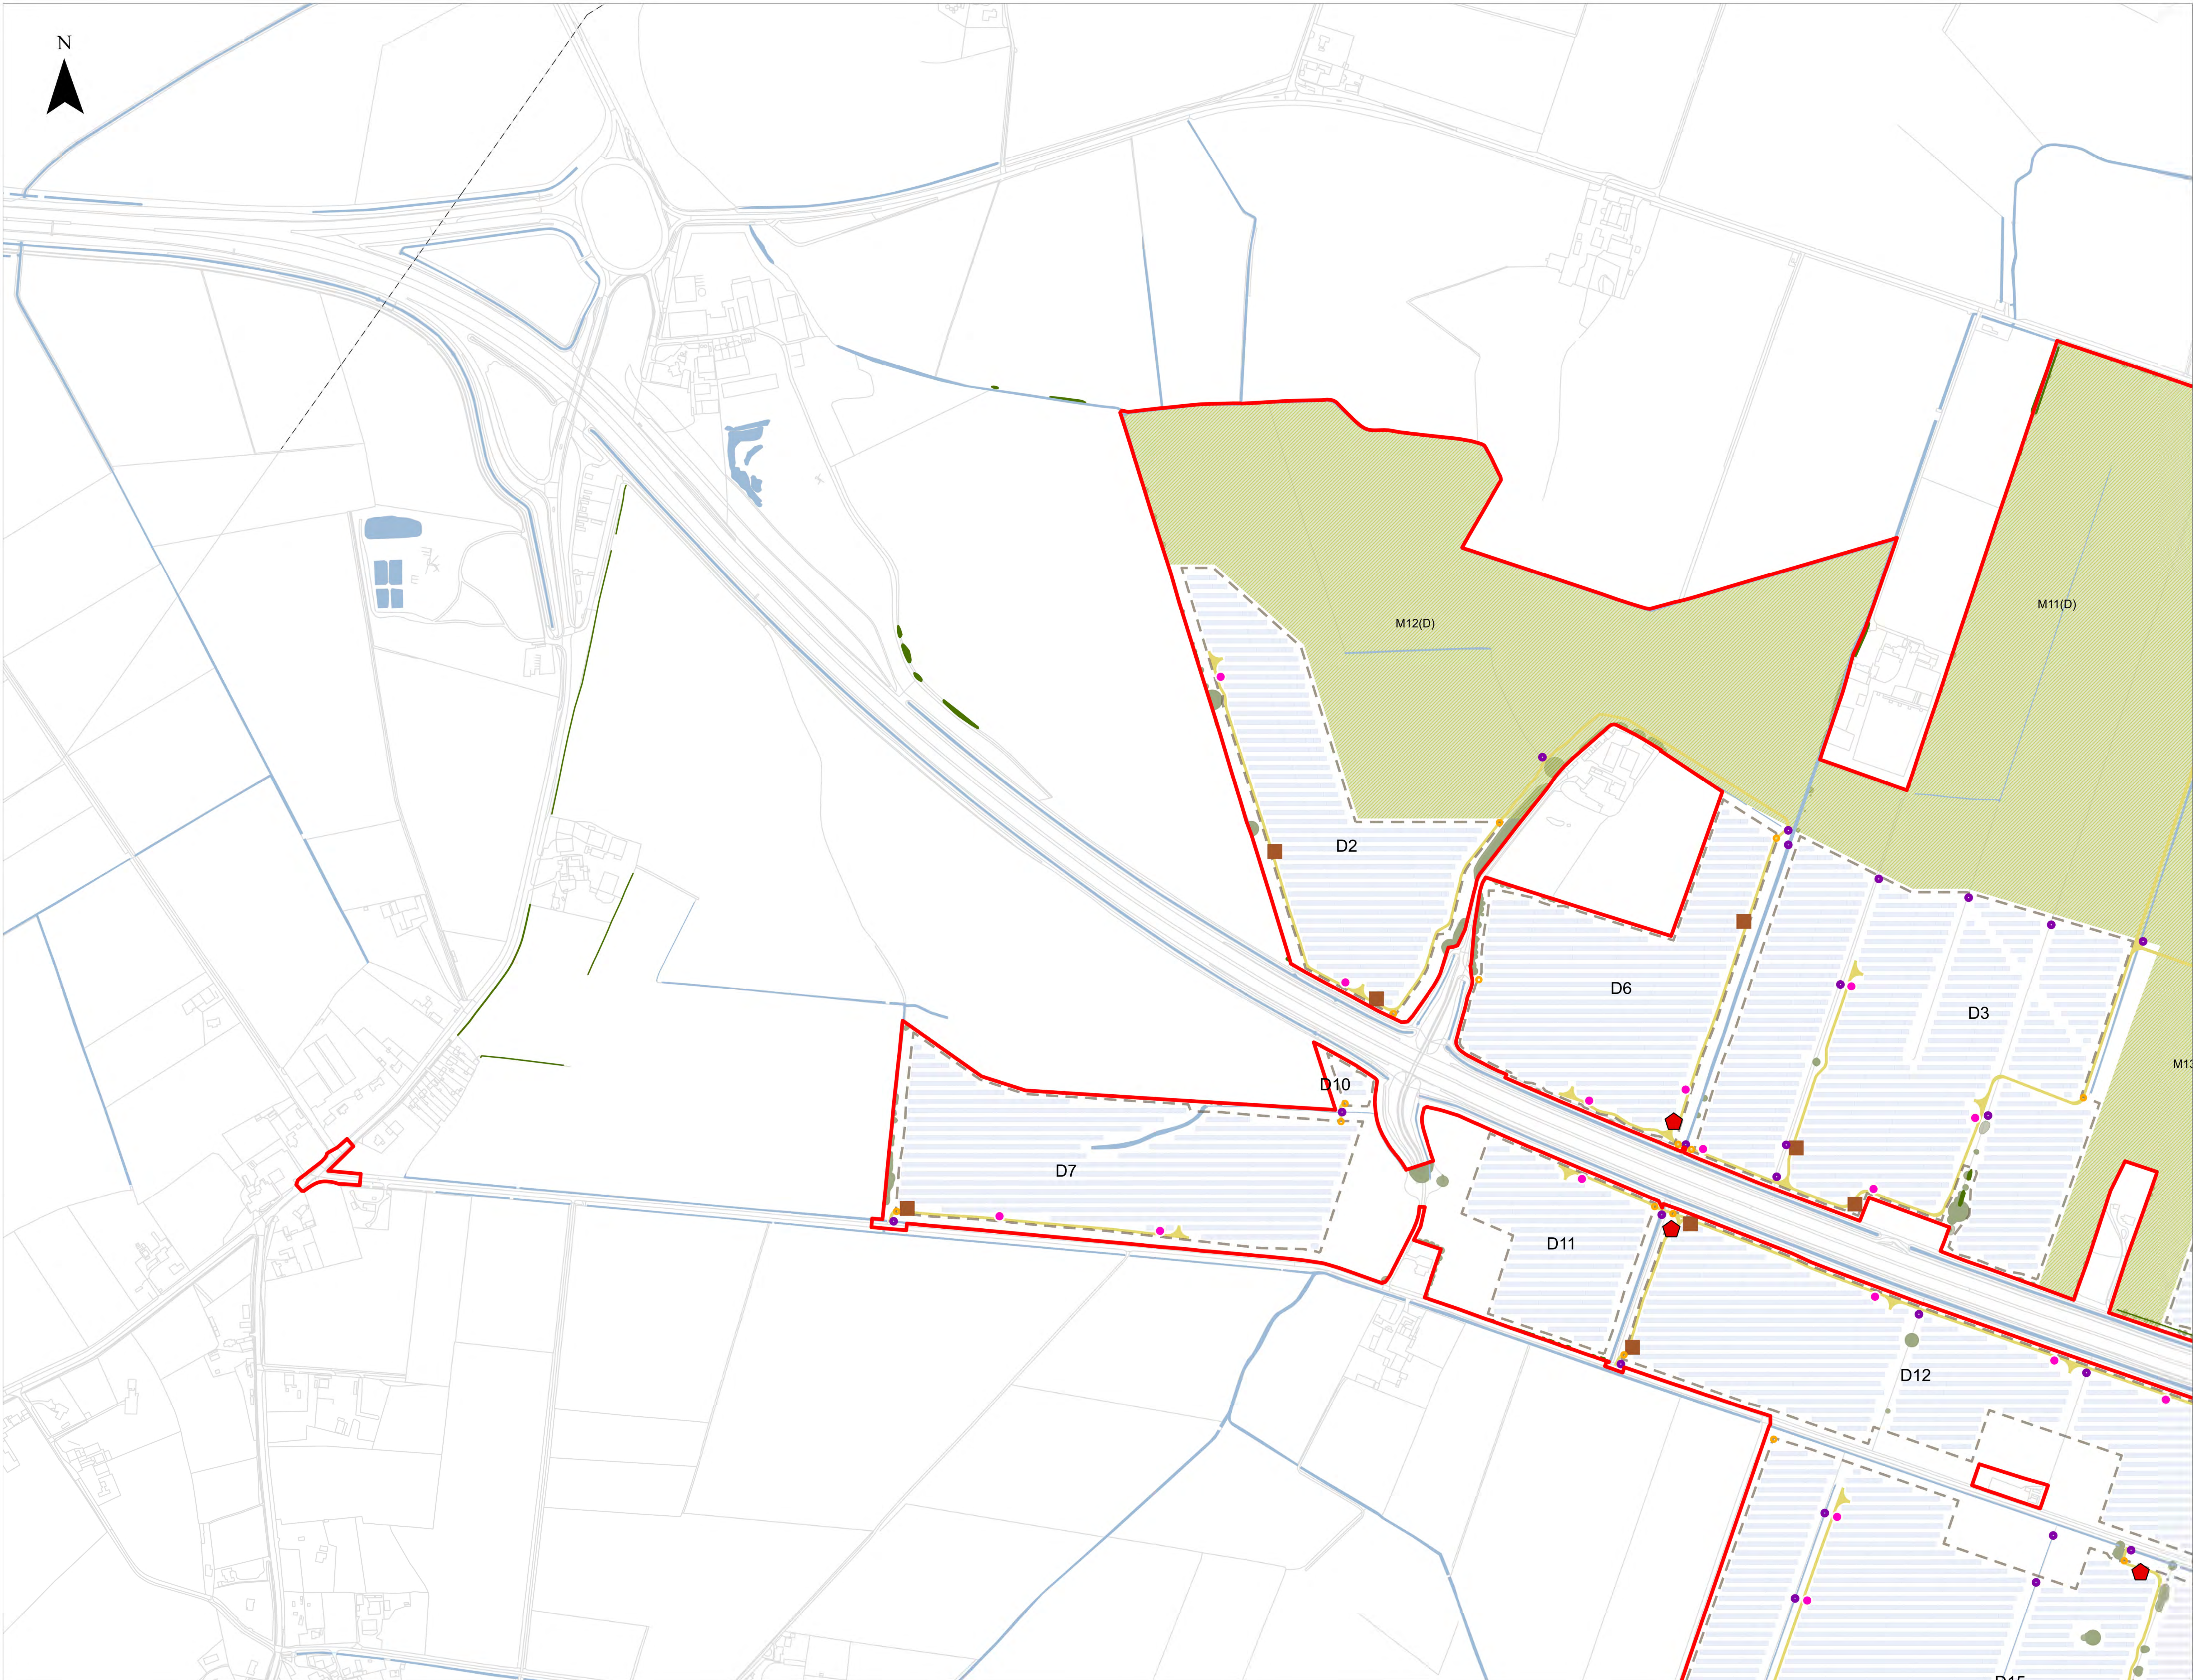

- LEGEND**
- Order Limits
 - Existing Features
 - Public Rights of Way
 - Powerlines and Pylons
 - Woodland
 - Trees
 - Hedgerows
 - Waterbodies and Watercourses
 - Scheme
 - Access Points
 - Crossing Points
 - Inverters
 - Switchgears
 - Spares Containers
 - Internal Access Tracks
 - 400kV Substation
 - 132kV Substation
 - BESS
 - Permissive Path
 - Fencing
 - Indicative Areas for Mitigation, Enhancement and/or Retained Agricultural Land
 - Solar PV Modules
 - Special Category Land – Common Land: not subject to compulsory acquisition, temporary possession or works powers
 - Field Reference

- Notes**
- The drawing is for illustrative purposes only
 - The location of the features shown are indicative only to show the key features of Tween Bridge Solar Farm for which development is sought
 - The indicative layout demonstrates one way that the Scheme could be undertaken within the parameters of the DCO, consent is not being sought for this layout
 - Further details of the location and extent of mitigation areas can be found in the Outline Landscape and Ecological Management Plan (Document Reference 7 & Revision 6)

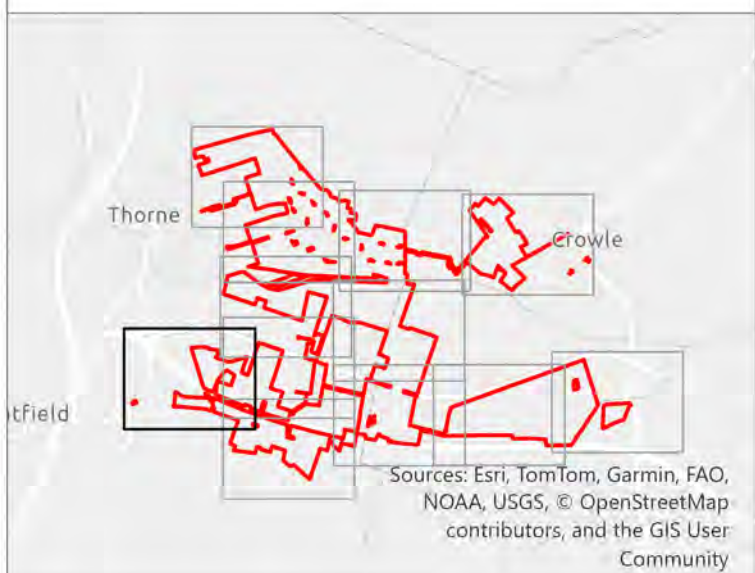


Tween Bridge Solar Farm

Drawing Ref: Environmental Statement Volume 4,
Figure 2.2b: Indicative Operational Layout Plan

Coordinate System: British National Grid
Projection: Transverse Mercator
Datum: OSGB 1936
Scale: 1:3,000
Paper Size: A0
Sheet: 7 of 12

RWE

Document Reference: 6.4.2.2
Revision: 3
PINS Number: EN010148
Drawing Status: DCO Application
Drawn: NAM
Checked: EH
Approved: AD
Date: 07/07/2026

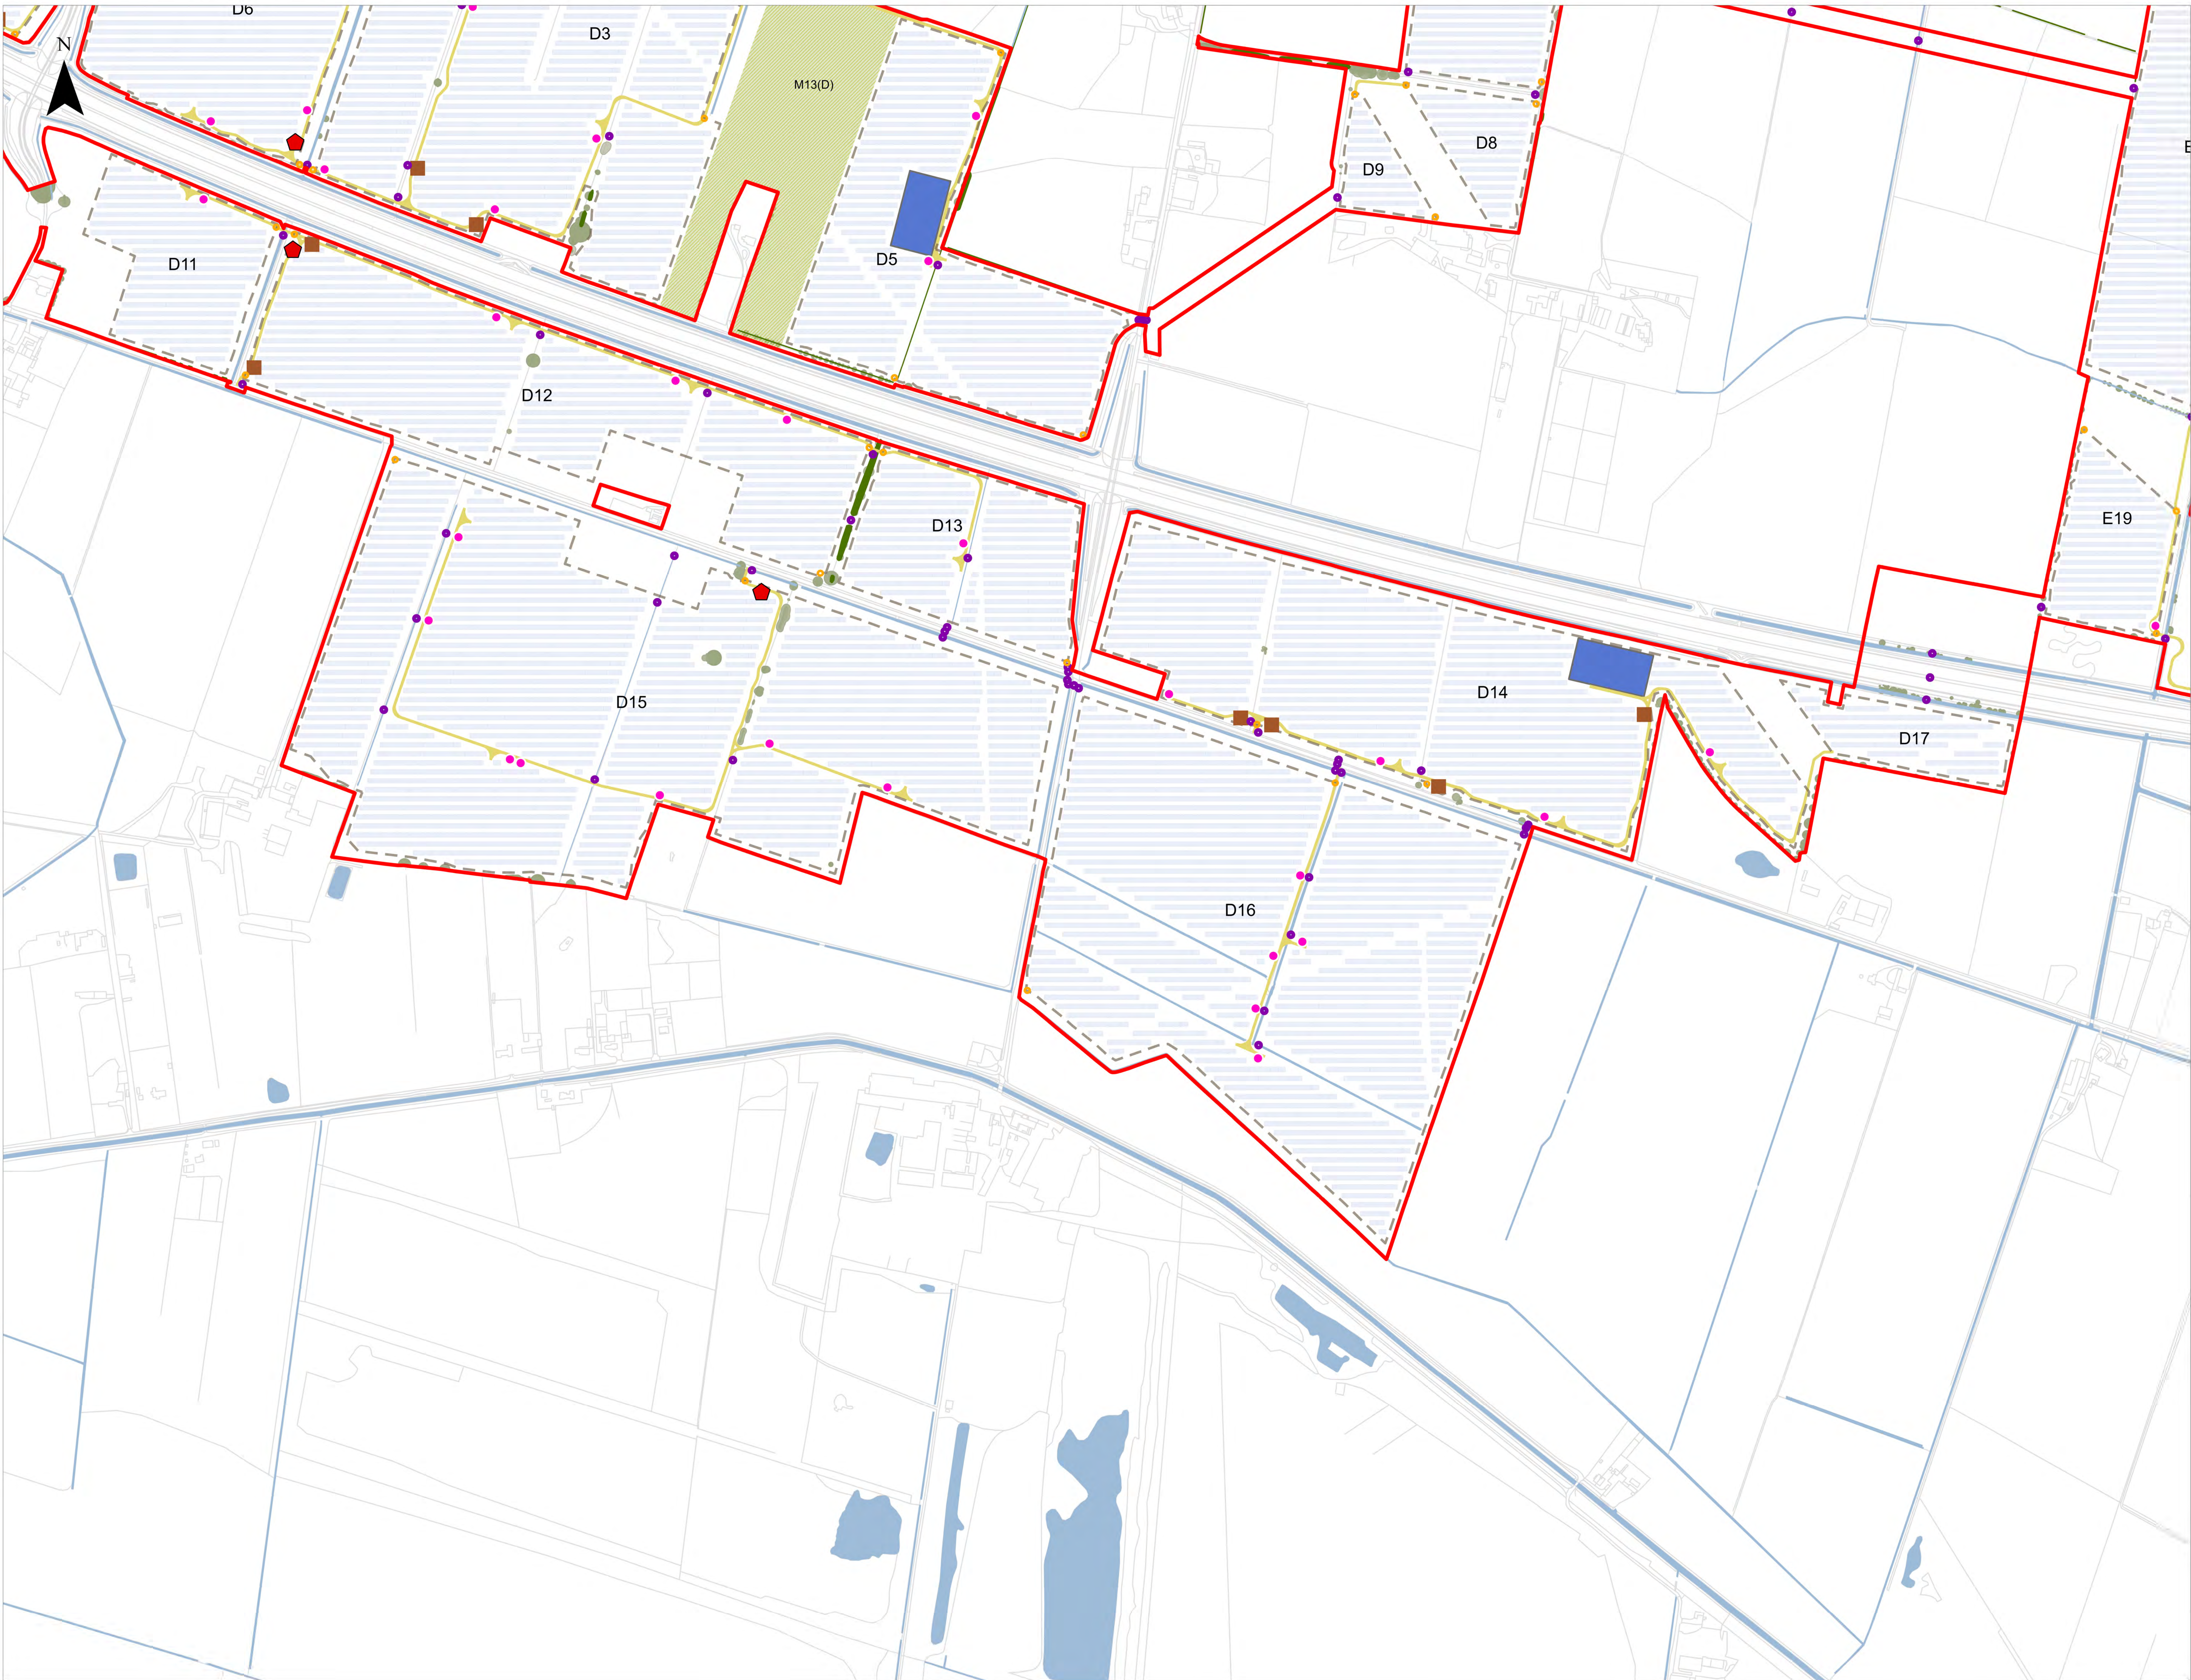

- LEGEND**
- Order Limits
 - Existing Features
 - Public Rights of Way
 - Powerlines and Pylons
 - Woodland
 - Trees
 - Hedgerows
 - Waterbodies and Watercourses
 - Scheme
 - Access Points
 - Crossing Points
 - Inverters
 - Switchgears
 - Spares Containers
 - Internal Access Tracks
 - 400kV Substation
 - 132kV Substation
 - BESS
 - Permissive Path
 - Fencing
 - Indicative Areas for Mitigation, Enhancement and/or Retained Agricultural Land
 - Solar PV Modules
 - Special Category Land – Common Land: not subject to compulsory acquisition, temporary possession or works powers
 - Field Reference

Notes

- The drawing is for illustrative purposes only
- The location of the features shown are indicative only to show the key features of Tween Bridge Solar Farm for which development is sought
- The indicative layout demonstrates one way that the Scheme could be undertaken within the parameters of the DCO, consent is not being sought for this layout
- Further details of the location and extent of mitigation areas can be found in the Outline Landscape and Ecological Management Plan (Document Reference 7 & Revision 6)



Tween Bridge Solar Farm

Drawing Ref: Environmental Statement Volume 4

Figure 2.2b: Indicative Operational Layout Plan

Coordinate System: British National Grid

Projection: Transverse Mercator

Datum: OSGB 1936

Scale: 1:3,000

Paper Size: A0

Sheet: 9 of 12

Document Reference: 6.4.2.2

Revision: 3

PINS Number: EN010148

Drawing Status: DCO Application


Drawn: NAM

Checked: EH

Approved: AD

Date: 07/07/2026


Page: C:\Users\1455555555\OneDrive\BMT Desktop\BMT Desktop\Tween Bridge\043 Tween Bridge - Overview Plan\043 Tween Bridge - Overview Plan - New Template - E14.dwg

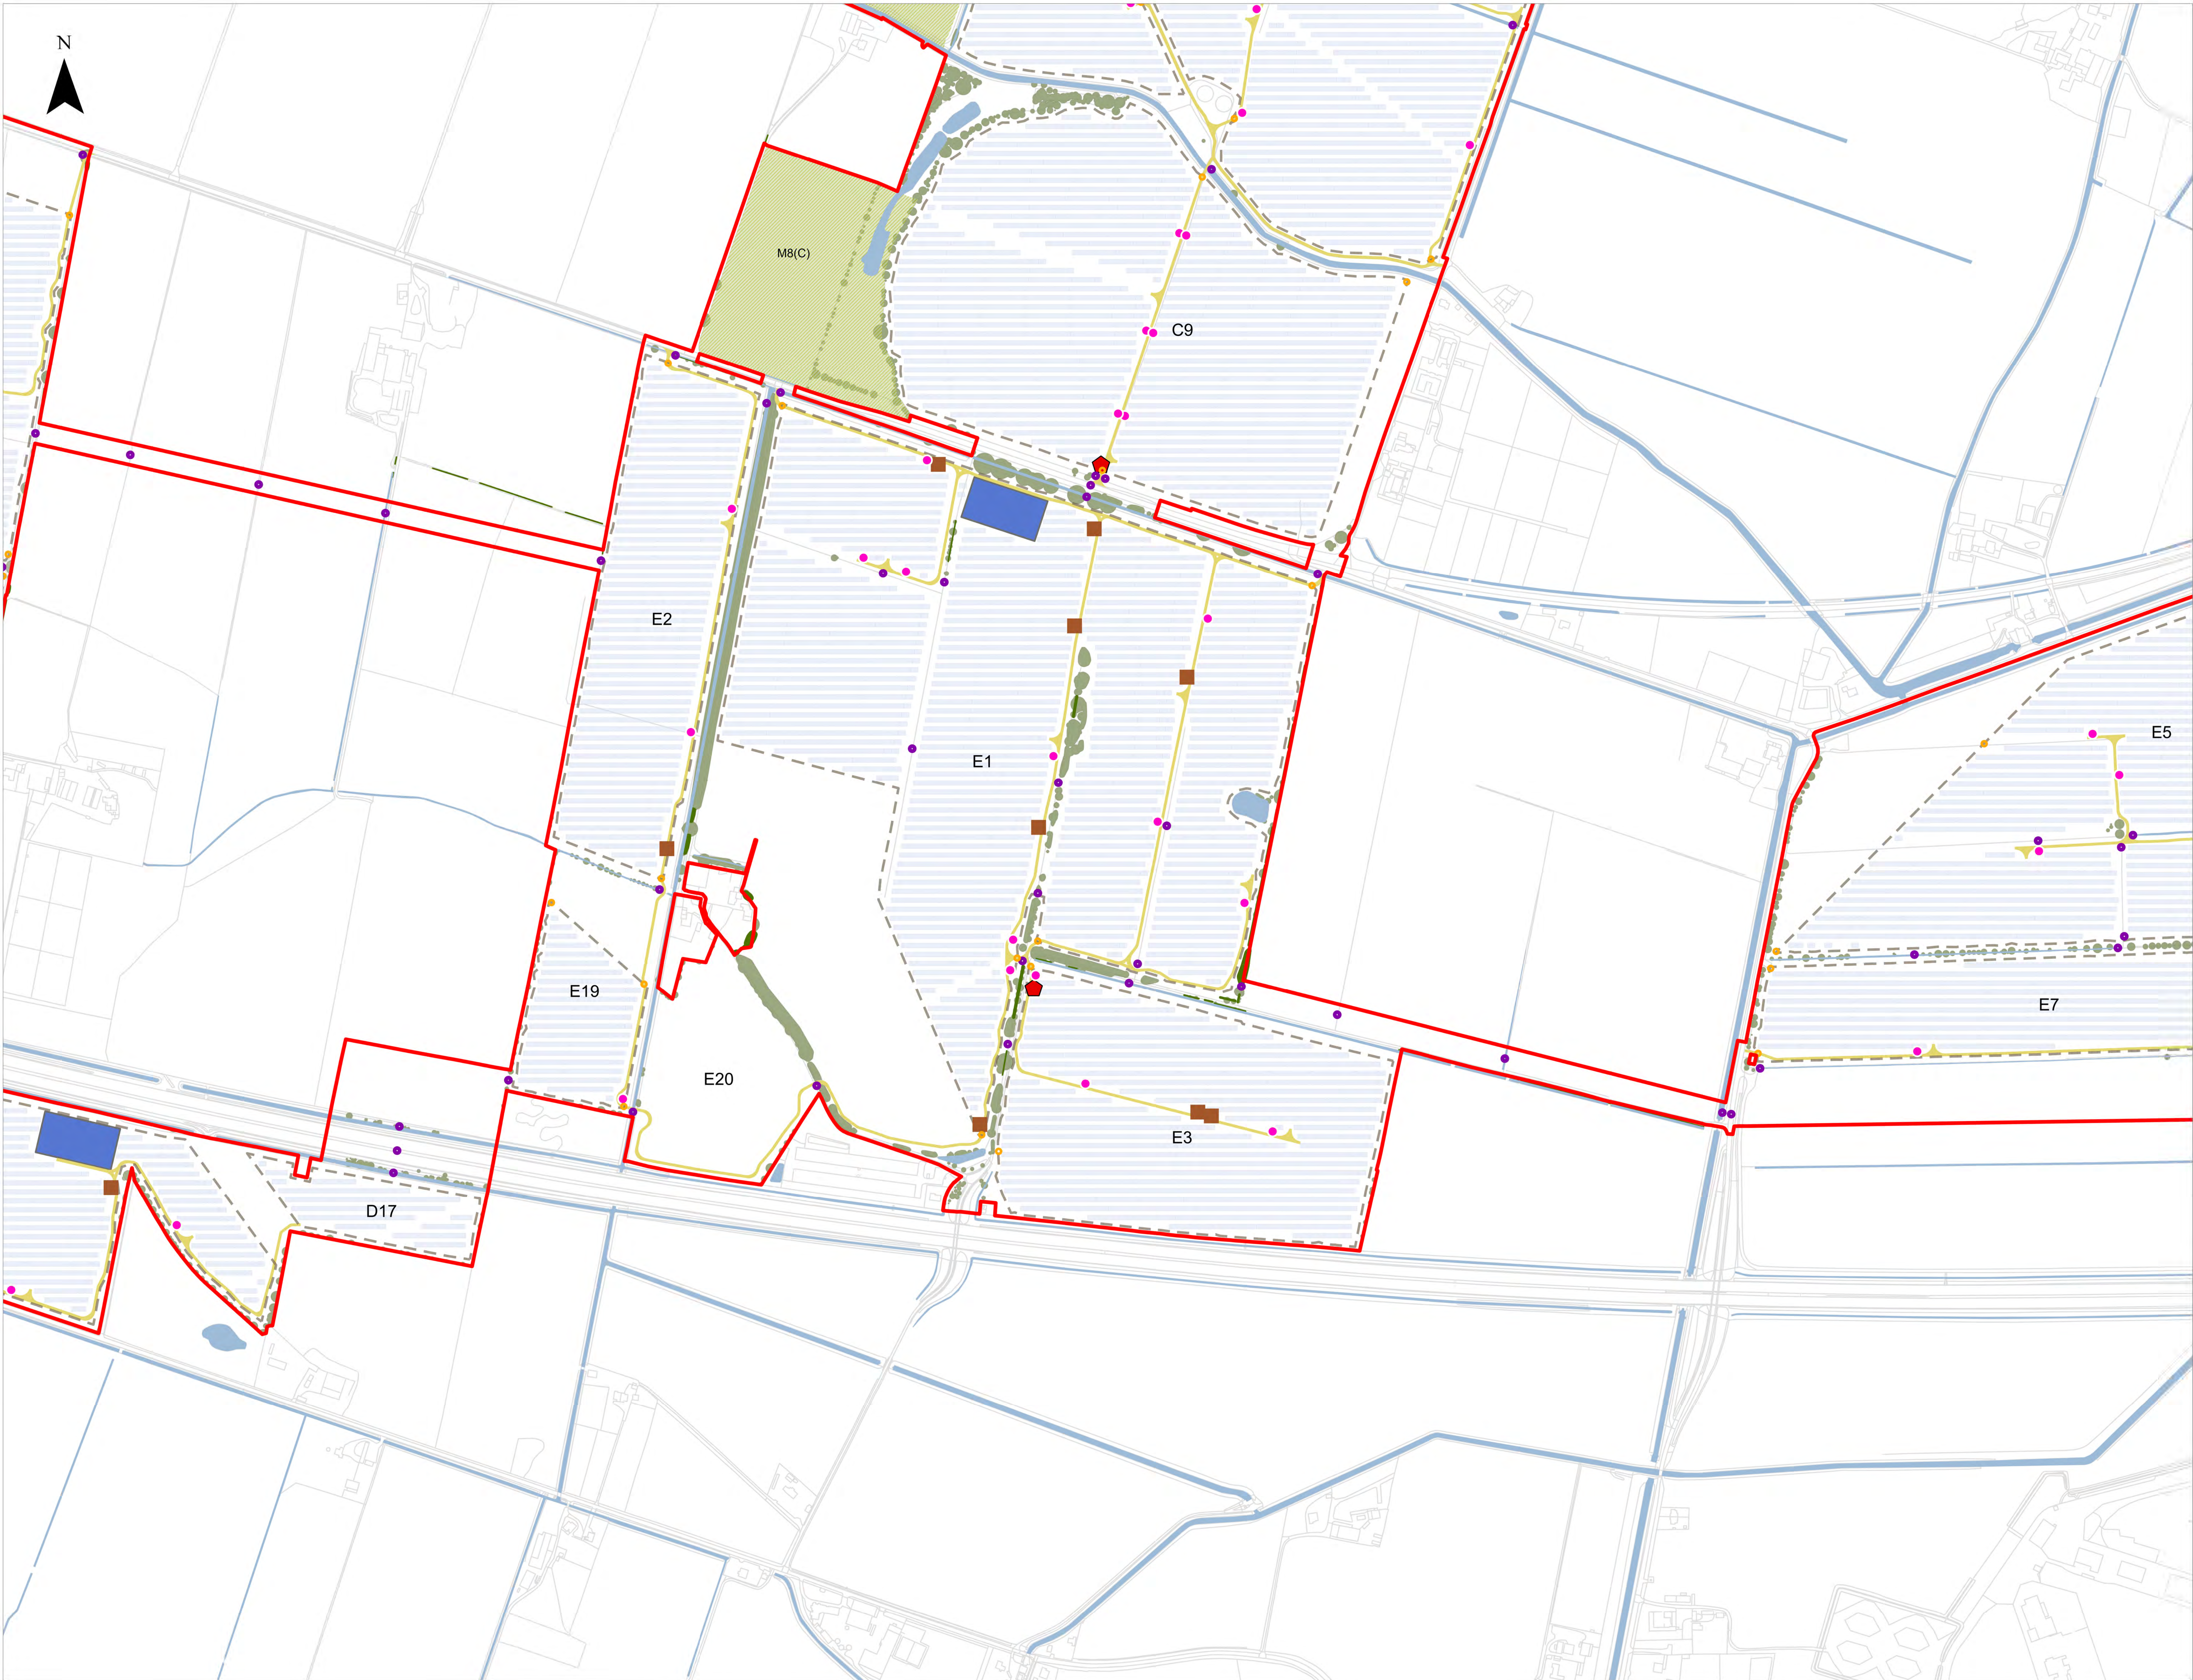

- LEGEND**
- Order Limits
 - Existing Features
 - Public Rights of Way
 - Powerlines and Pylons
 - Woodland
 - Trees
 - Hedgerows
 - Waterbodies and Watercourses
 - Scheme
 - Access Points
 - Crossing Points
 - Inverters
 - Switchgears
 - Spares Containers
 - Internal Access Tracks
 - 400kV Substation
 - 132kV Substation
 - BESS
 - Permissive Path
 - Fencing
 - Indicative Areas for Mitigation, Enhancement and/or Retained Agricultural Land
 - Solar PV Modules
 - Special Category Land – Common Land: not subject to compulsory acquisition, temporary possession or works powers
 - A1 Field Reference

Notes

- The drawing is for illustrative purposes only
- The location of the features shown are indicative only to show the key features of Tween Bridge Solar Farm for which development is sought
- The indicative layout demonstrates one way that the Scheme could be undertaken within the parameters of the DCO, consent is not being sought for this layout
- Further details of the location and extent of mitigation areas can be found in the Outline Landscape and Ecological Management Plan (Document Reference 7 & Revision 4)

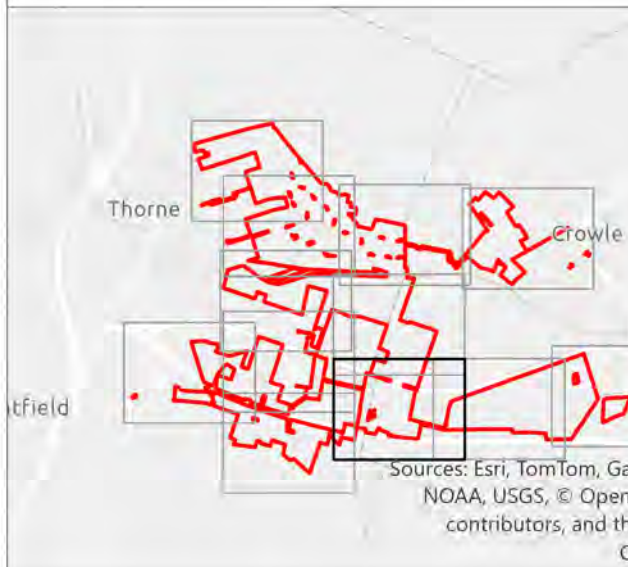

Tween Bridge Solar Farm

Drawing Ref: Environmental Statement Volume 4,
Figure 2.2b: Indicative Operational Layout Plan

Coordinate System: British National Grid
Projection: Transverse Mercator
Datum: OSGB 1936

© Crown copyright and
licensing rights 2025
Ordnance Survey AC000088122
contributors, and the OS User
Community

Scale: 1:3,000 Paper Size: A0 Sheet: 10 of 12

RWE

Document Reference: 6.4.2.2 Revision: 3

PINS Number: EN010148 Drawing Status: DCO Application

Drawn: NAM Checked: EH Approved: AD Date: 07/07/2026

