



BEACON FEN ENERGY PARK


Planning Inspectorate Reference: EN010151


Appendix 8.6 Geophysical Survey Summary Report - Solar Array Part 4


Document Reference: 6.3 ES Volume 2, 6.3.53

April 2025



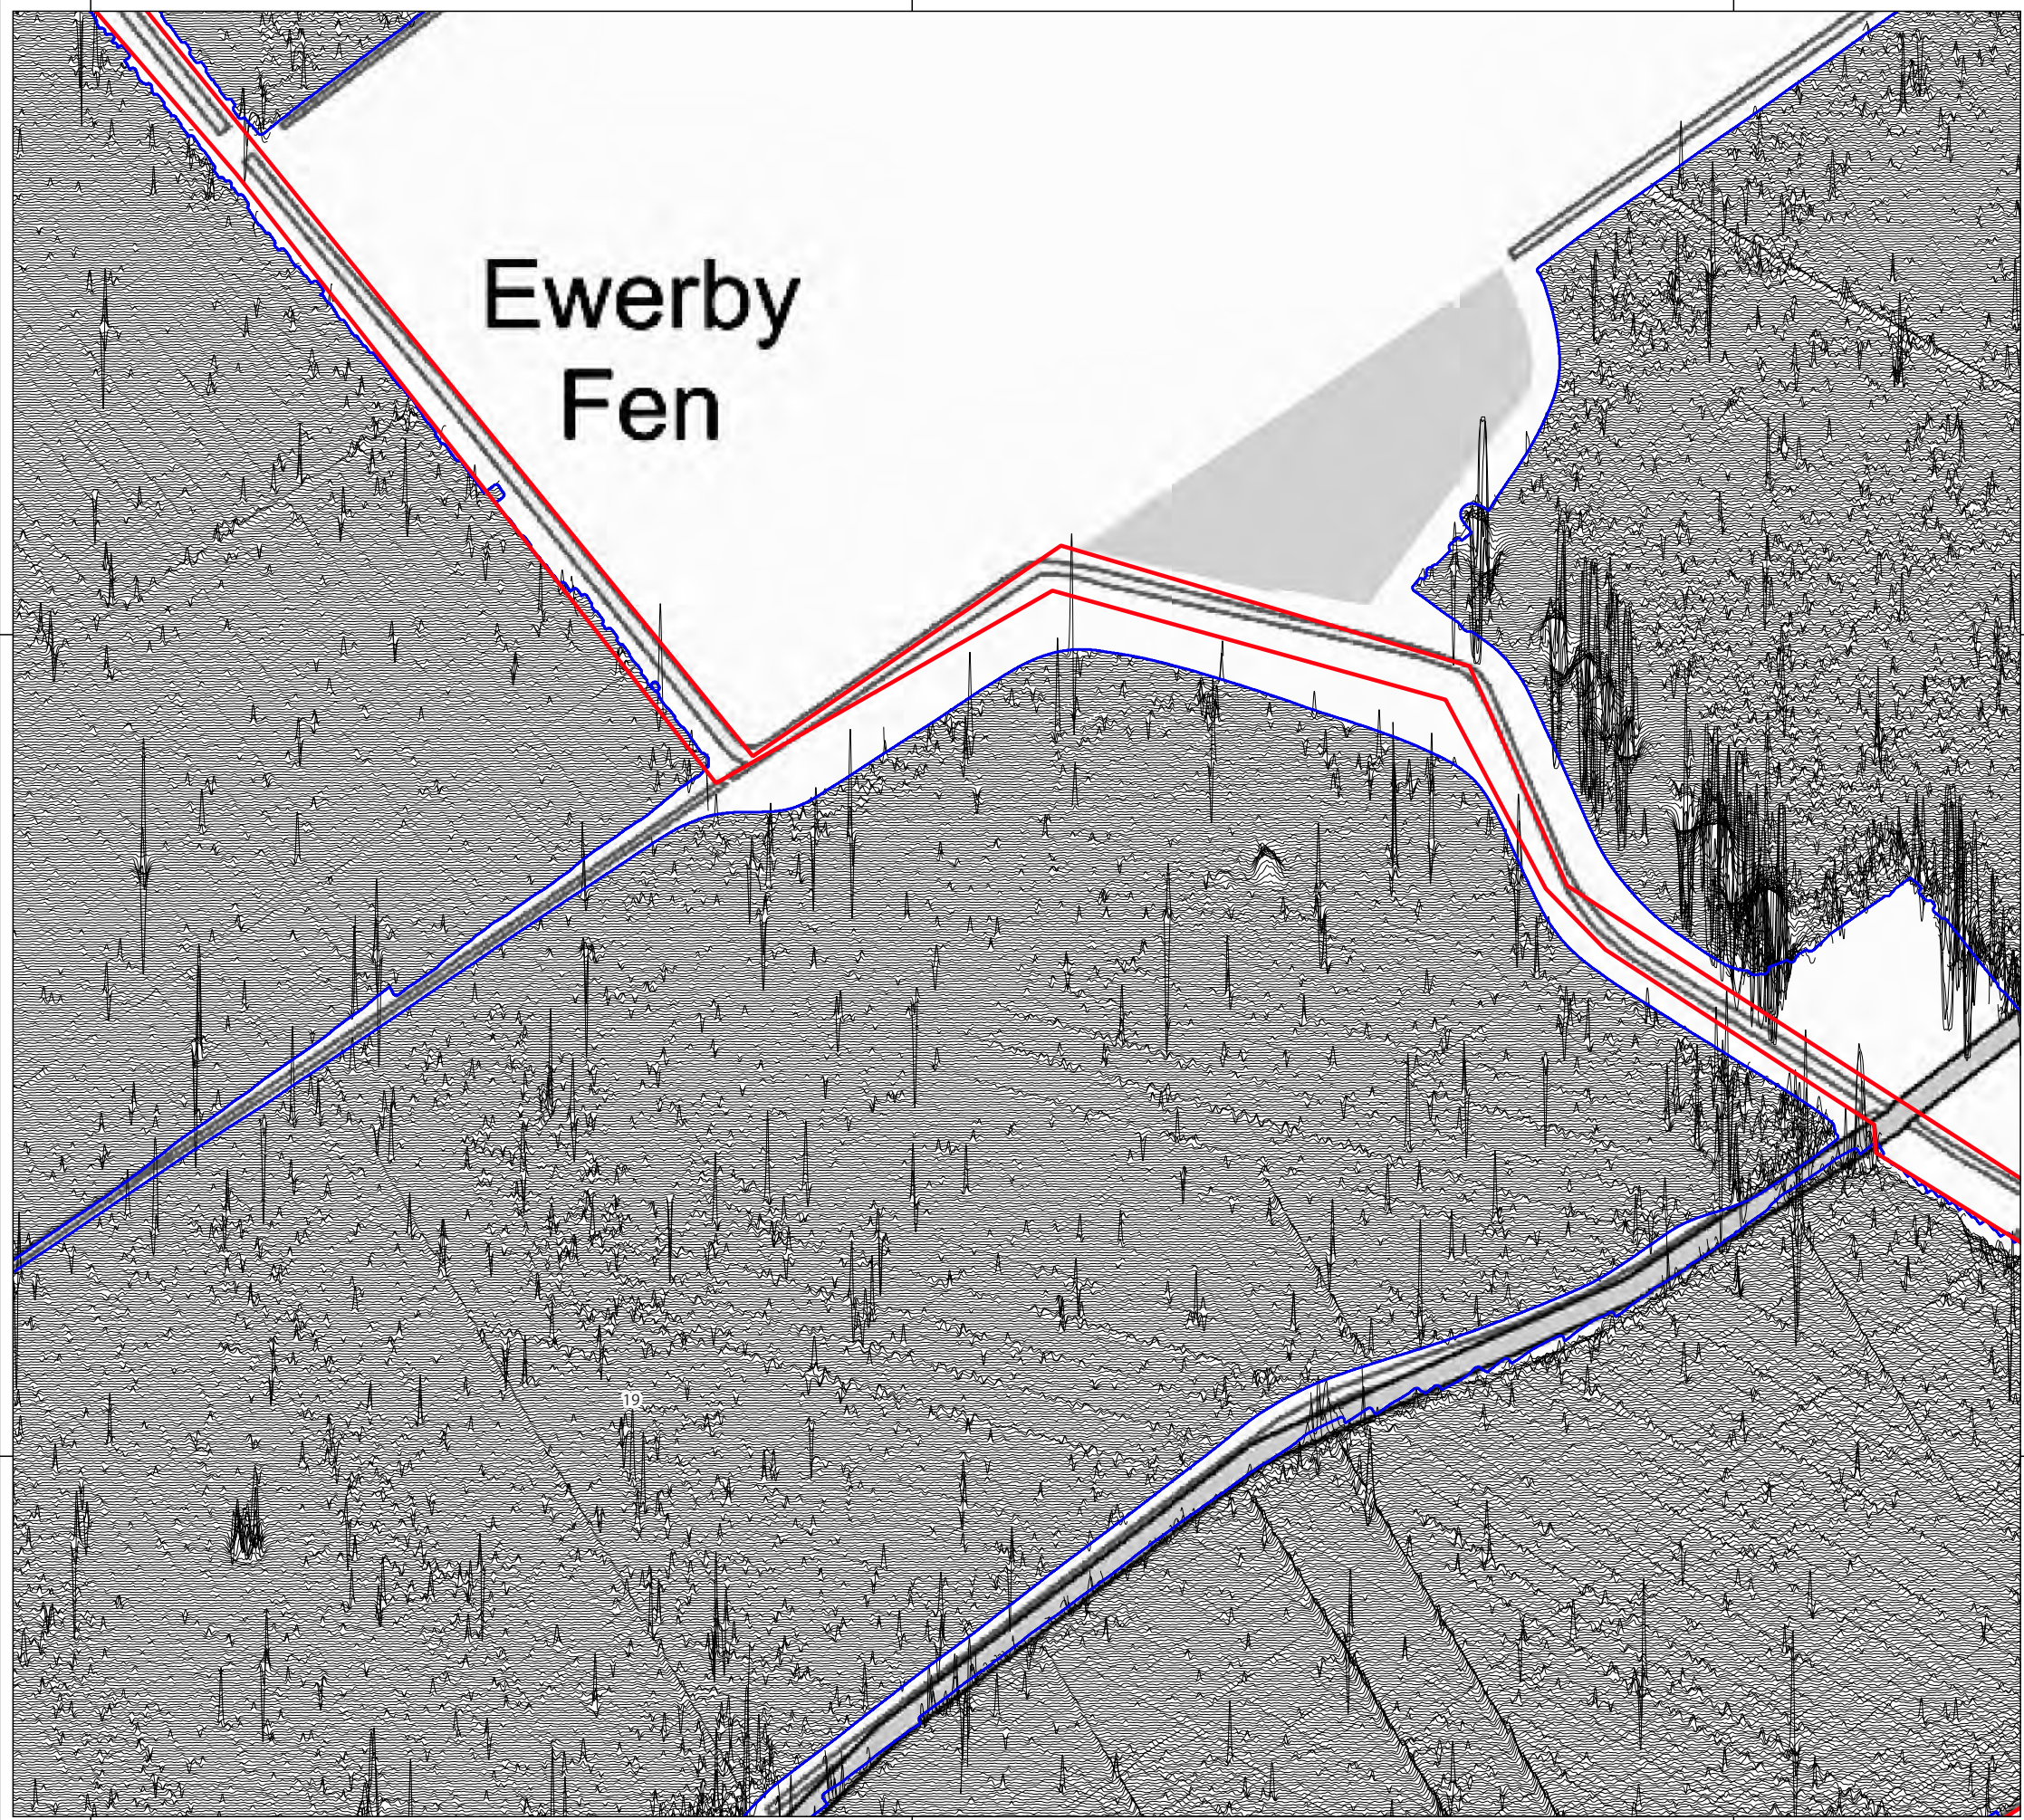


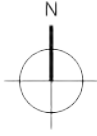






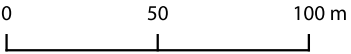
HEADLAND
ARCHAEOLOGY

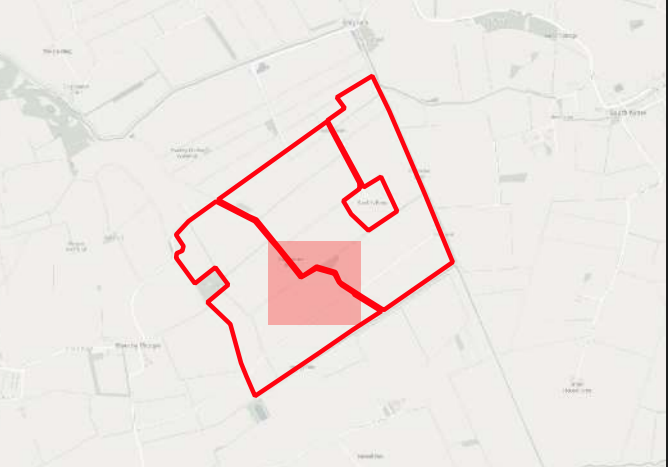part of the **RSK** Group



Key


-  Site Boundary
-  Survey Extent
-  XY Trace (25nT/cm)





Contains Ordnance Survey data © Crown Copyright and database right 2023

This material is for client report only © Headland Archaeology. No unauthorised reproduction

Site:	BFEP23
Created by:	LD
Checked by:	JM
Version:	v1.0
Date:	11/05/2023
Scale:	1:2,500 @ A3

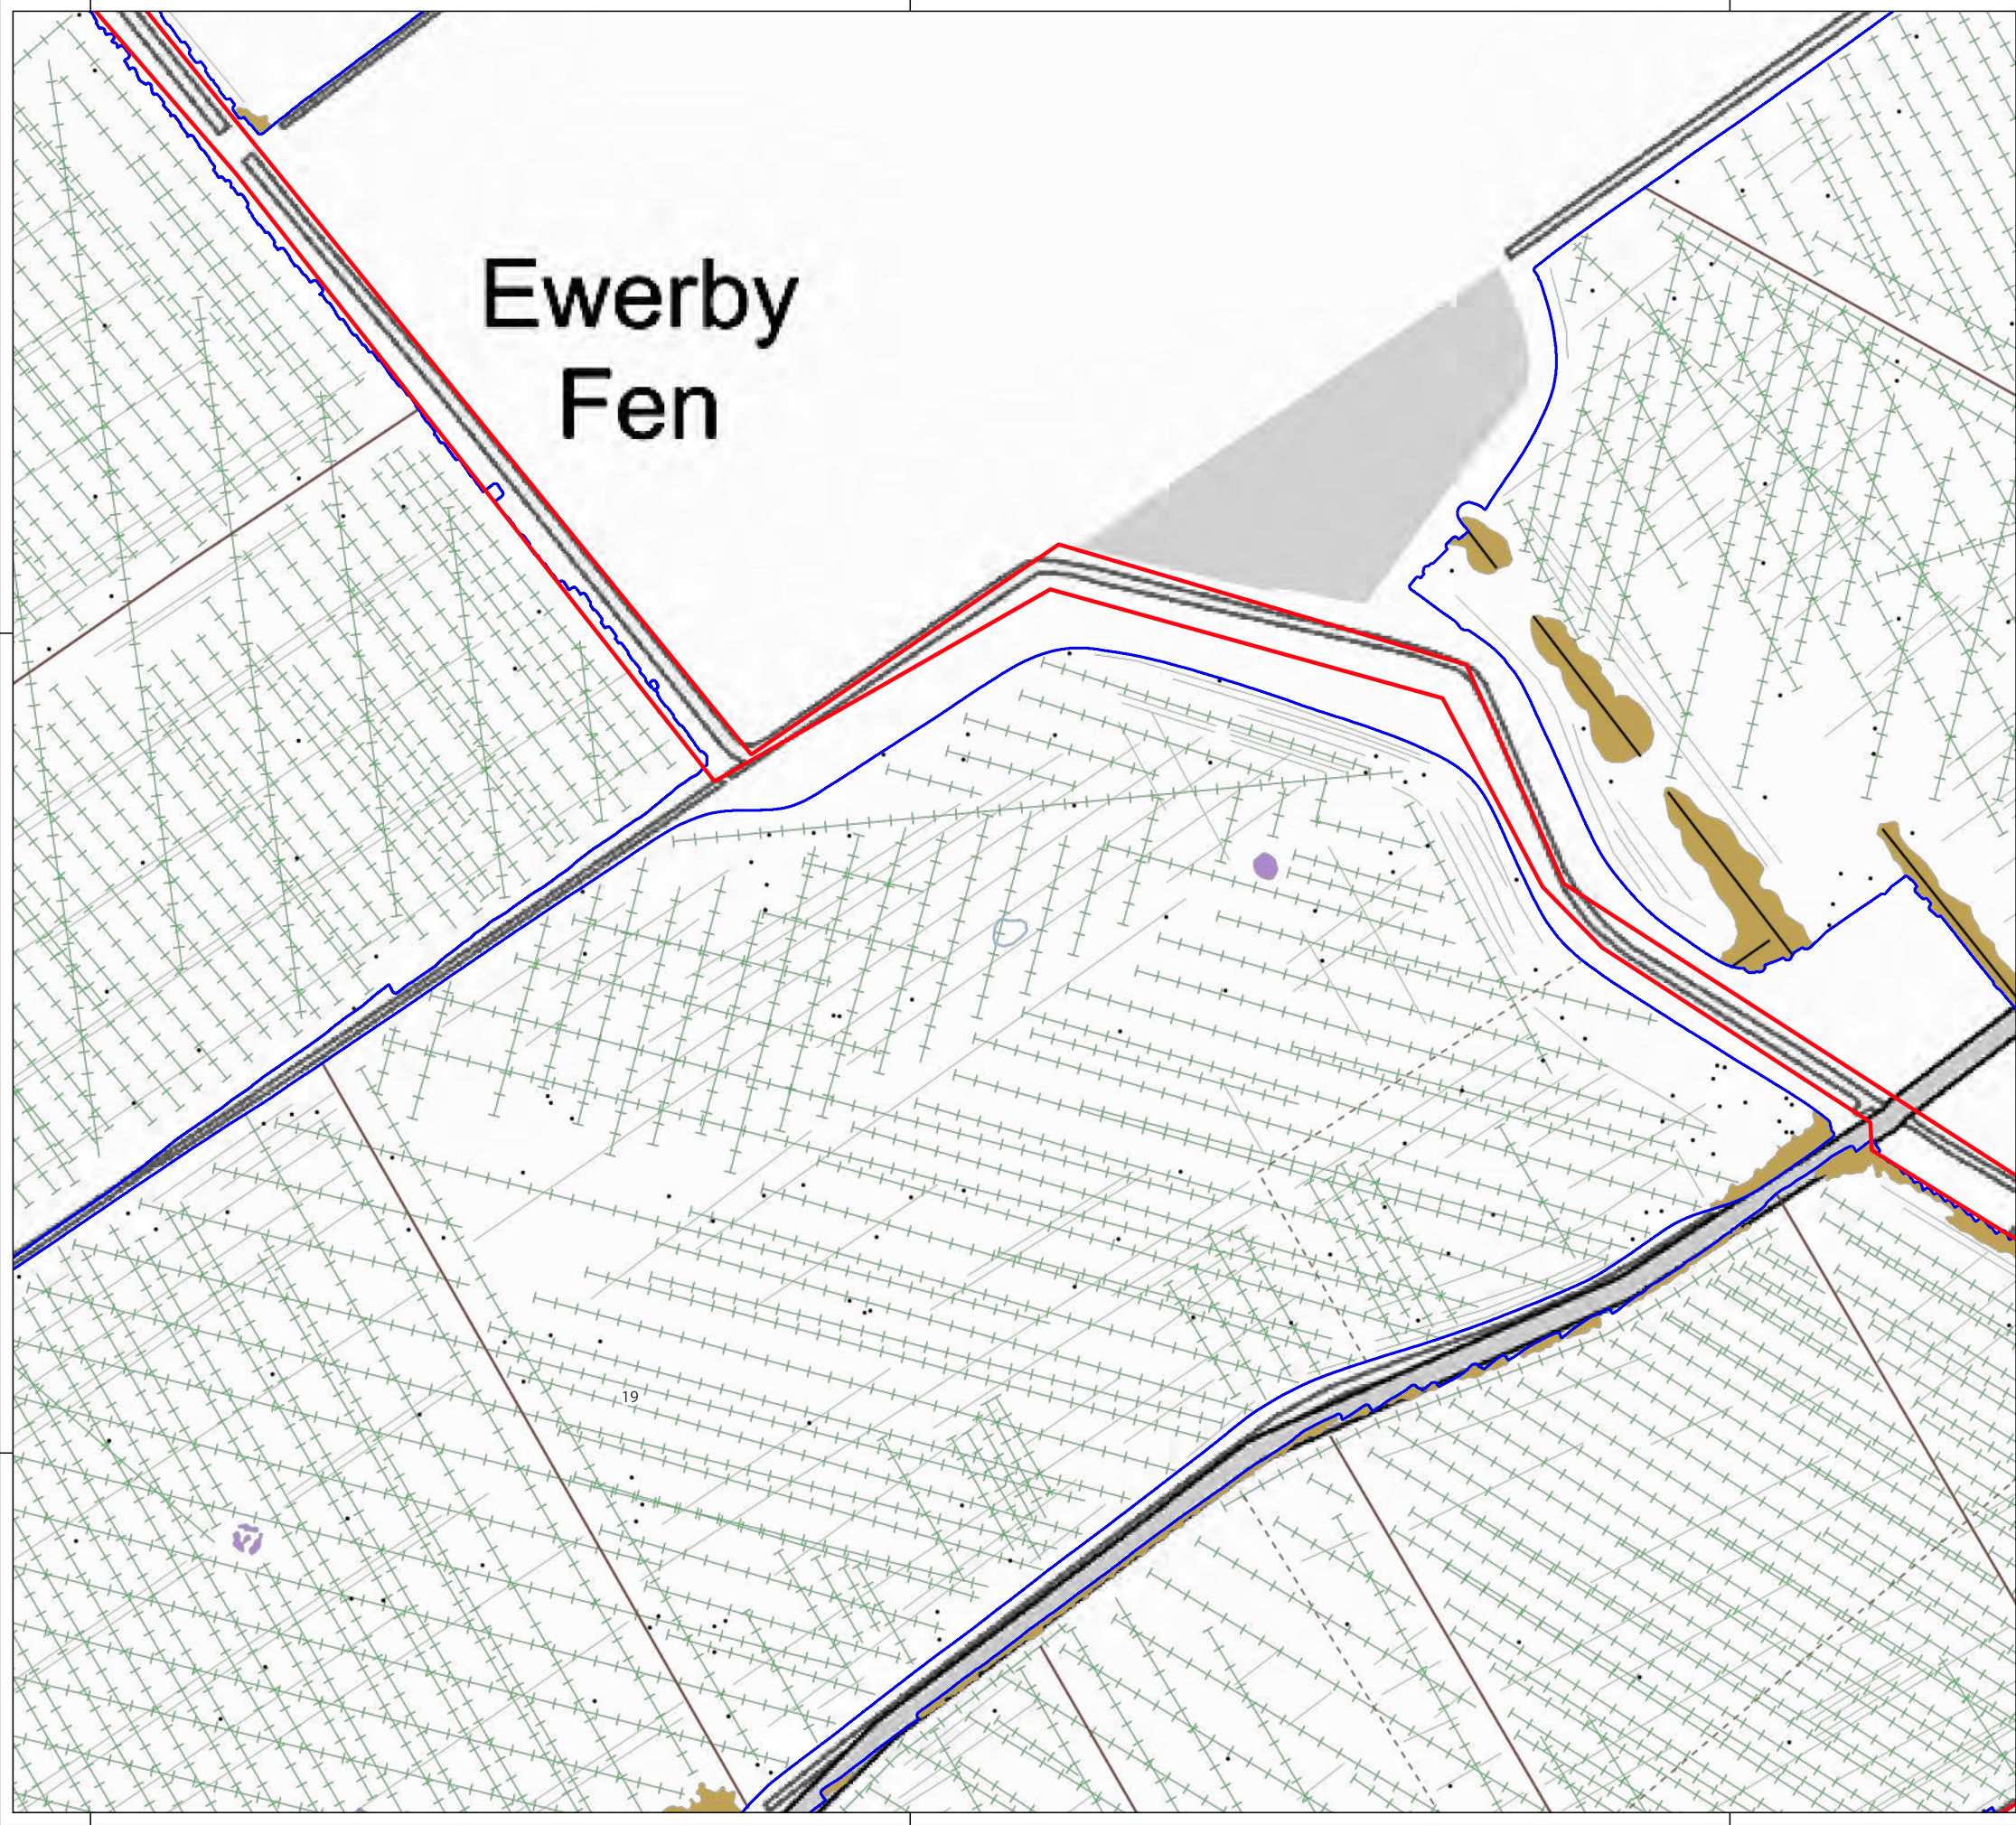


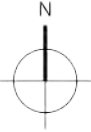







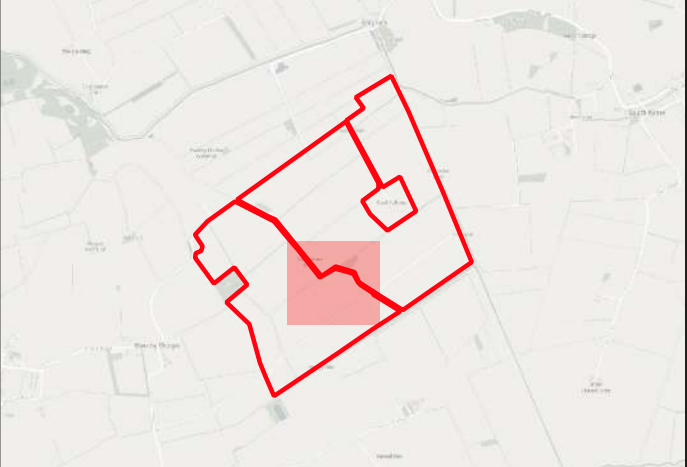






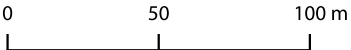
HEADLAND
ARCHAEOLOGY

part of the **RSK** Group



Key


-  Site Boundary
-  Survey Extent
-  Ferrous Objects
-  Agriculture
-  Field Boundary
-  Possible Field Boundary
-  Field Drain
-  Natural
-  Pipe
-  Ferrous Disturbance
-  Uncertain





Contains Ordnance Survey data © Crown Copyright and database right 2023

This material is for client report only © Headland Archaeology. No unauthorised reproduction

Site:	BFEP23
Created by:	LD
Checked by:	JM
Version:	v1.0
Date:	11/05/2023
Scale:	1:2,500 @ A3

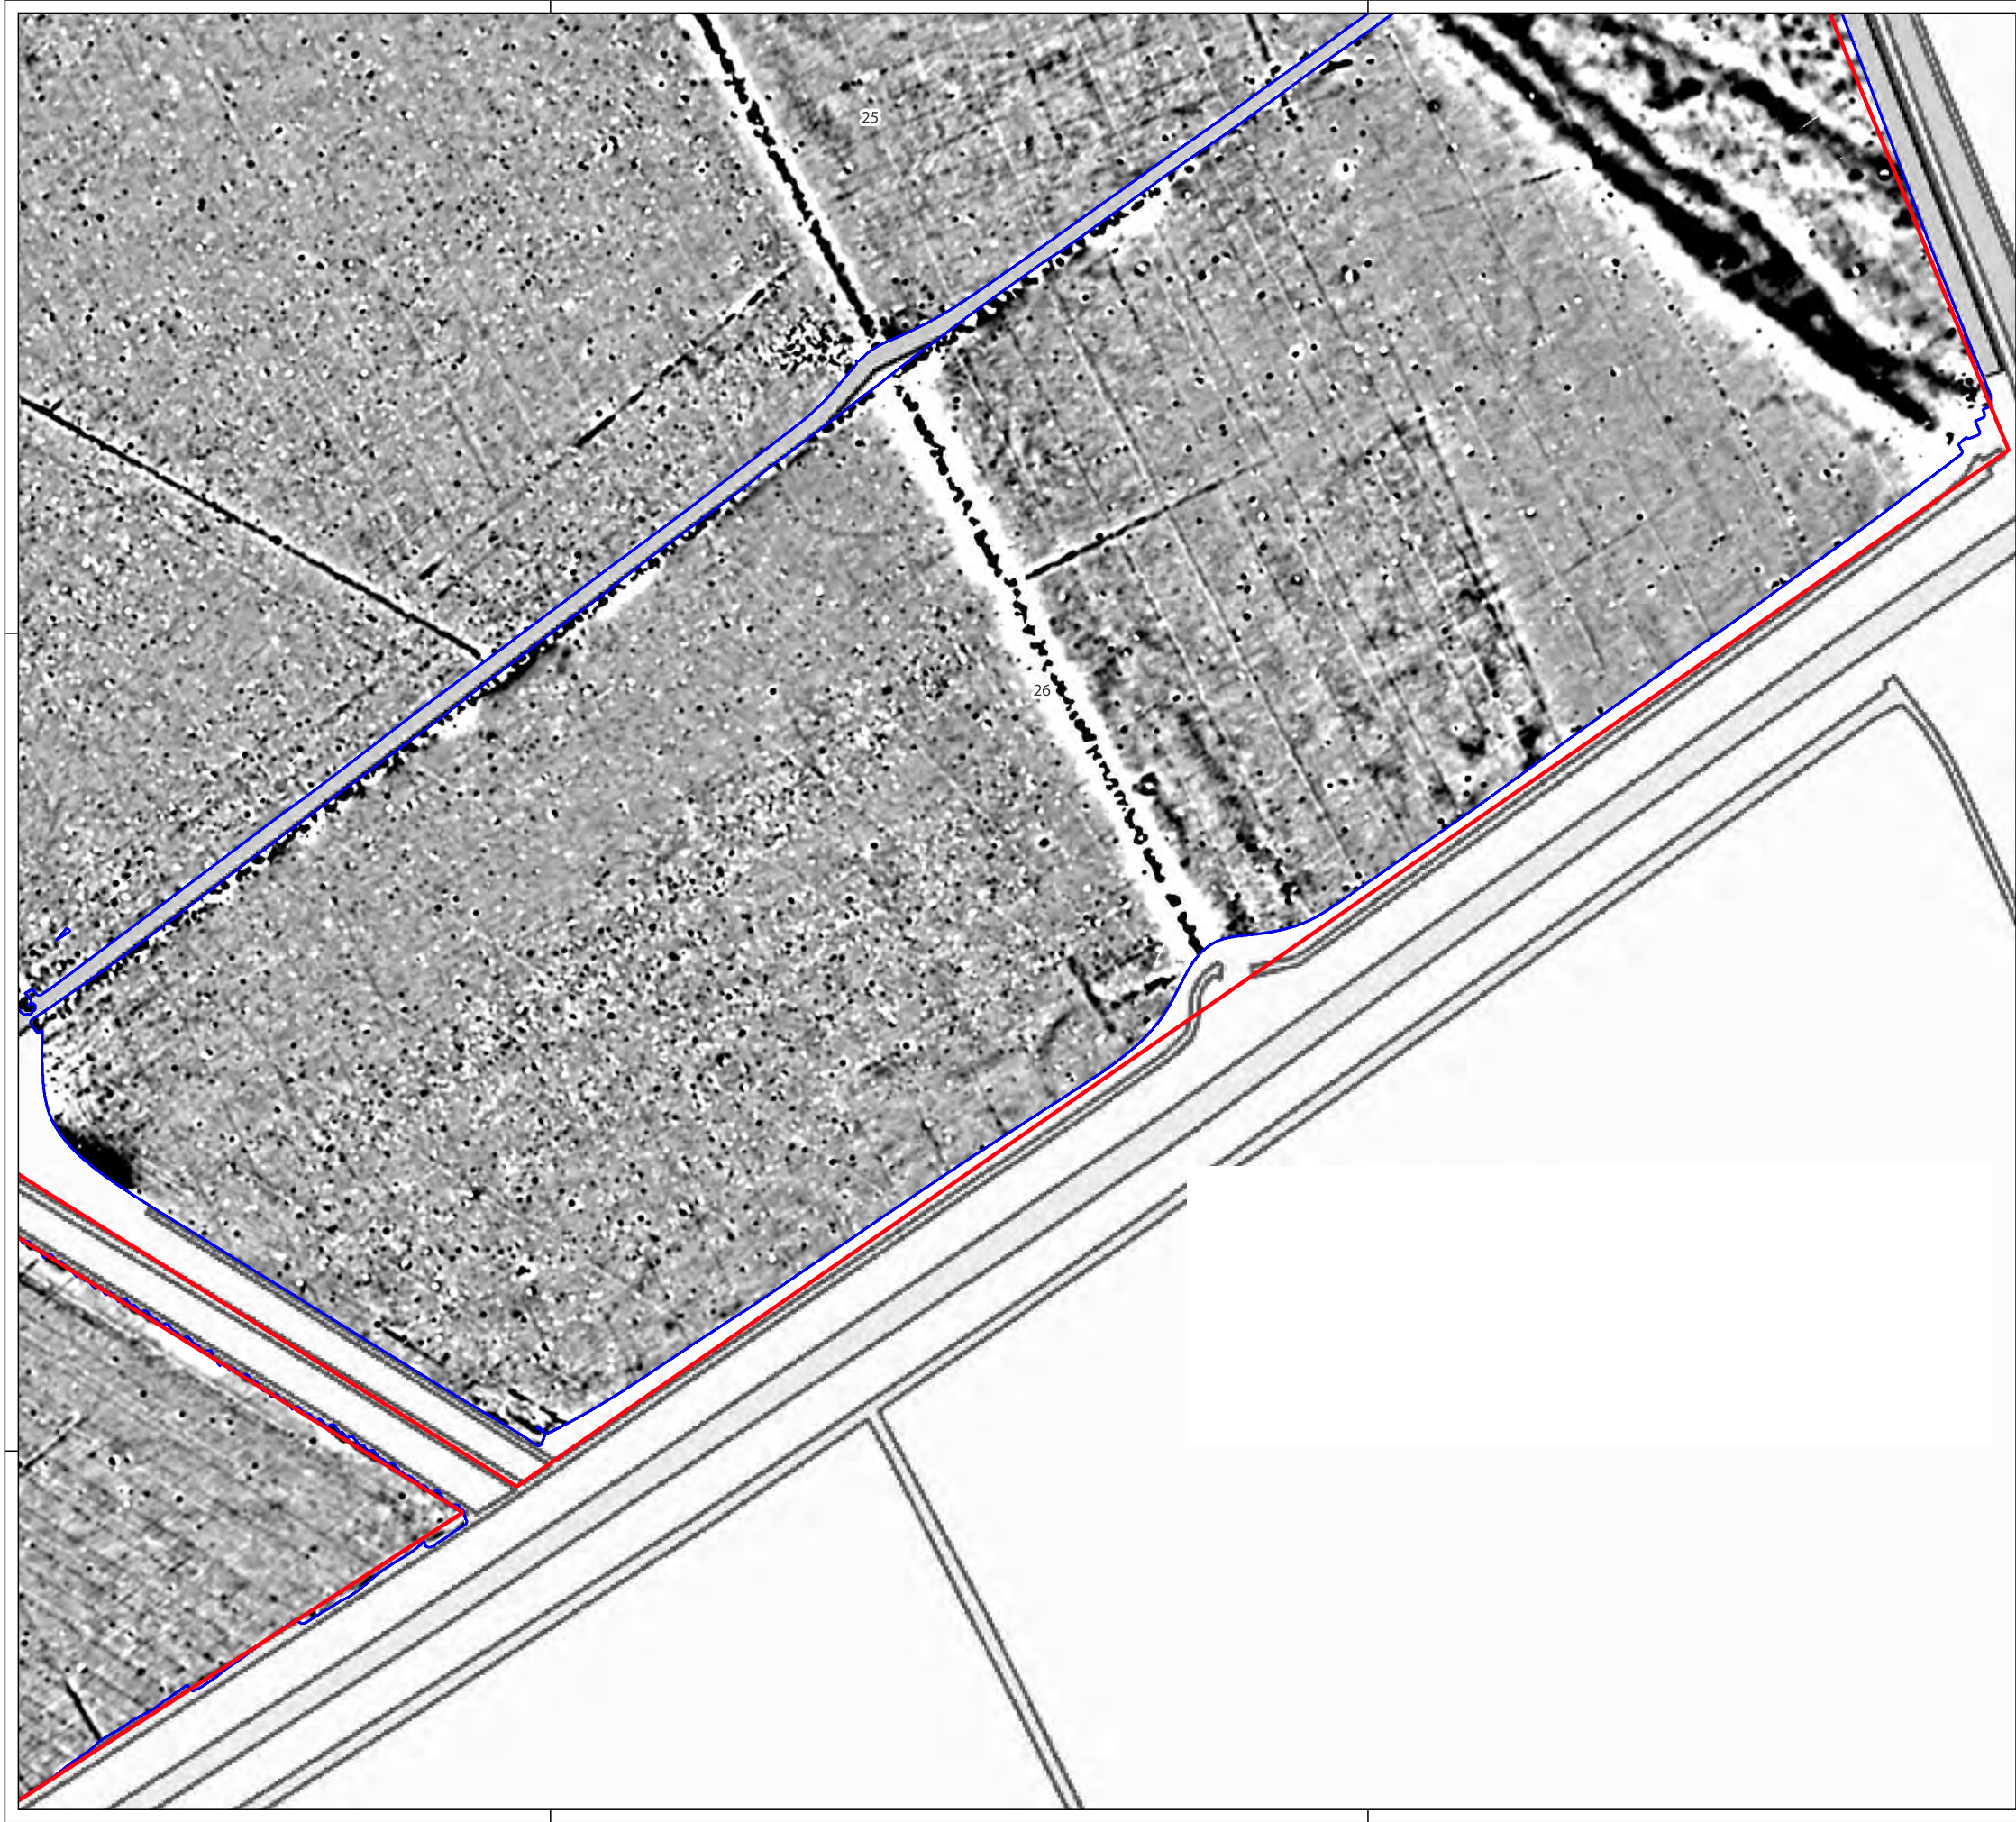

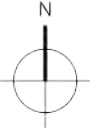





HEADLAND


ARCHAEOLOGY


part of the **RSK** Group

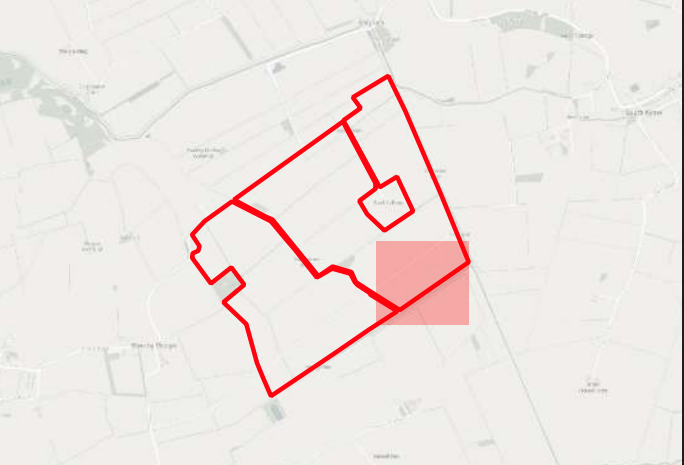

Key

 Site Boundary

 Survey Extent



+2nT

-1nT

0

50


100 m


Contains Ordnance Survey data © Crown Copyright and database right 2023


This material is for client report only © Headland Archaeology. No unauthorised reproduction

Site:	BFEP23
Created by:	LD
Checked by:	JM
Version:	v1.0
Date:	11/05/2023
Scale:	1:2,500 @ A3


BFEP23: Illus 30 - Processed greyscale magnetometer data; Sector 8

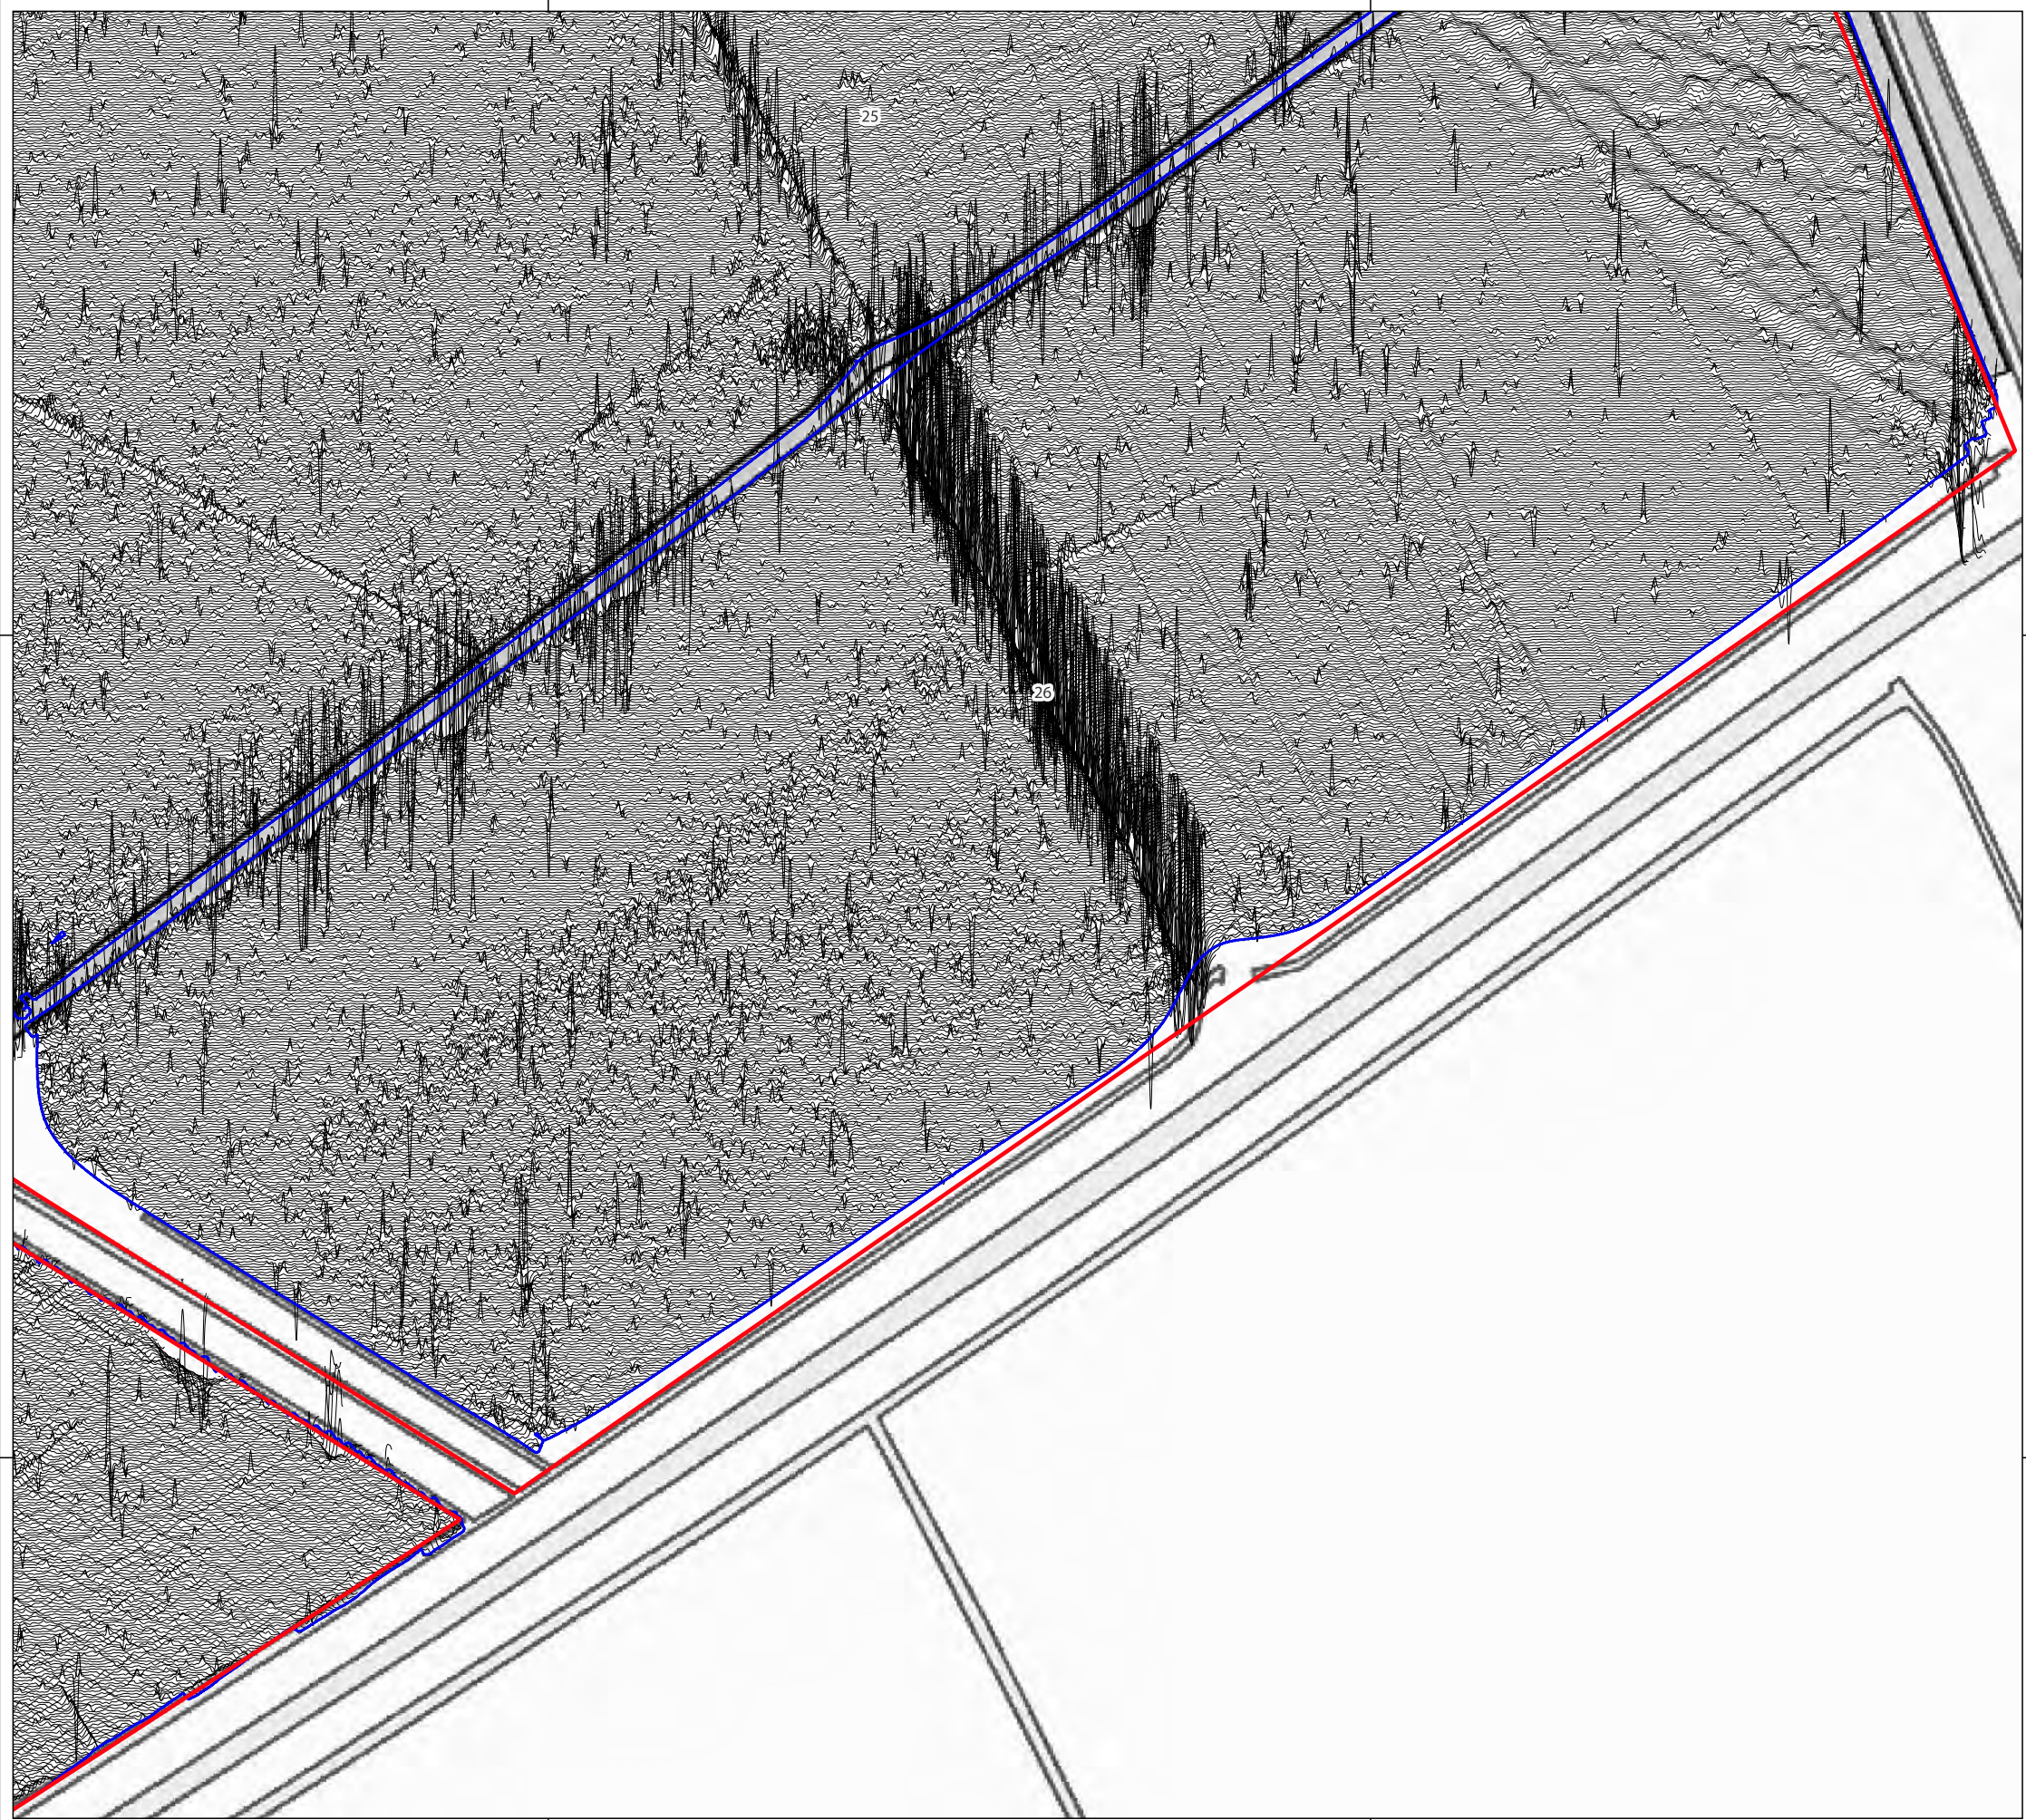

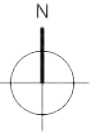




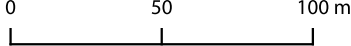


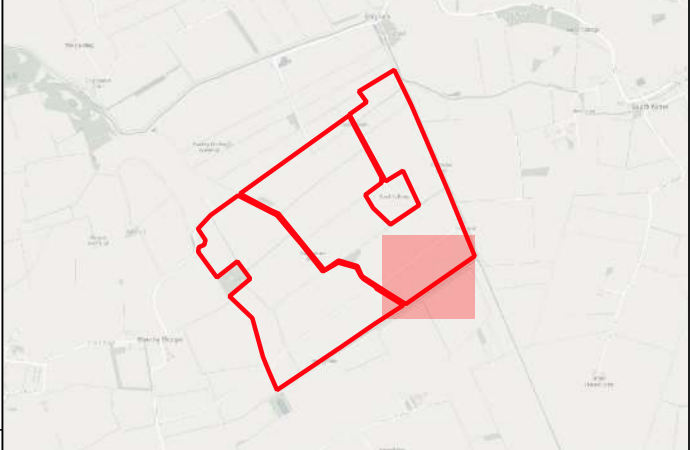part of the **RSK** Group



Key

-  Site Boundary
-  Survey Extent
-  XY Trace (25nT/cm)



Contains Ordnance Survey data © Crown Copyright and database right 2023

This material is for client report only © Headland Archaeology. No unauthorised reproduction

Site:	BFEP23
Created by:	LD
Checked by:	JM
Version:	v1.0
Date:	11/05/2023
Scale:	1:2,500 @ A3