




BEACON FEN ENERGY PARK

Planning Inspectorate Reference: EN010151

Figure 6.3 Topography
Document Reference: 6.4 ES Volume 3, 6.4.14
April 2025



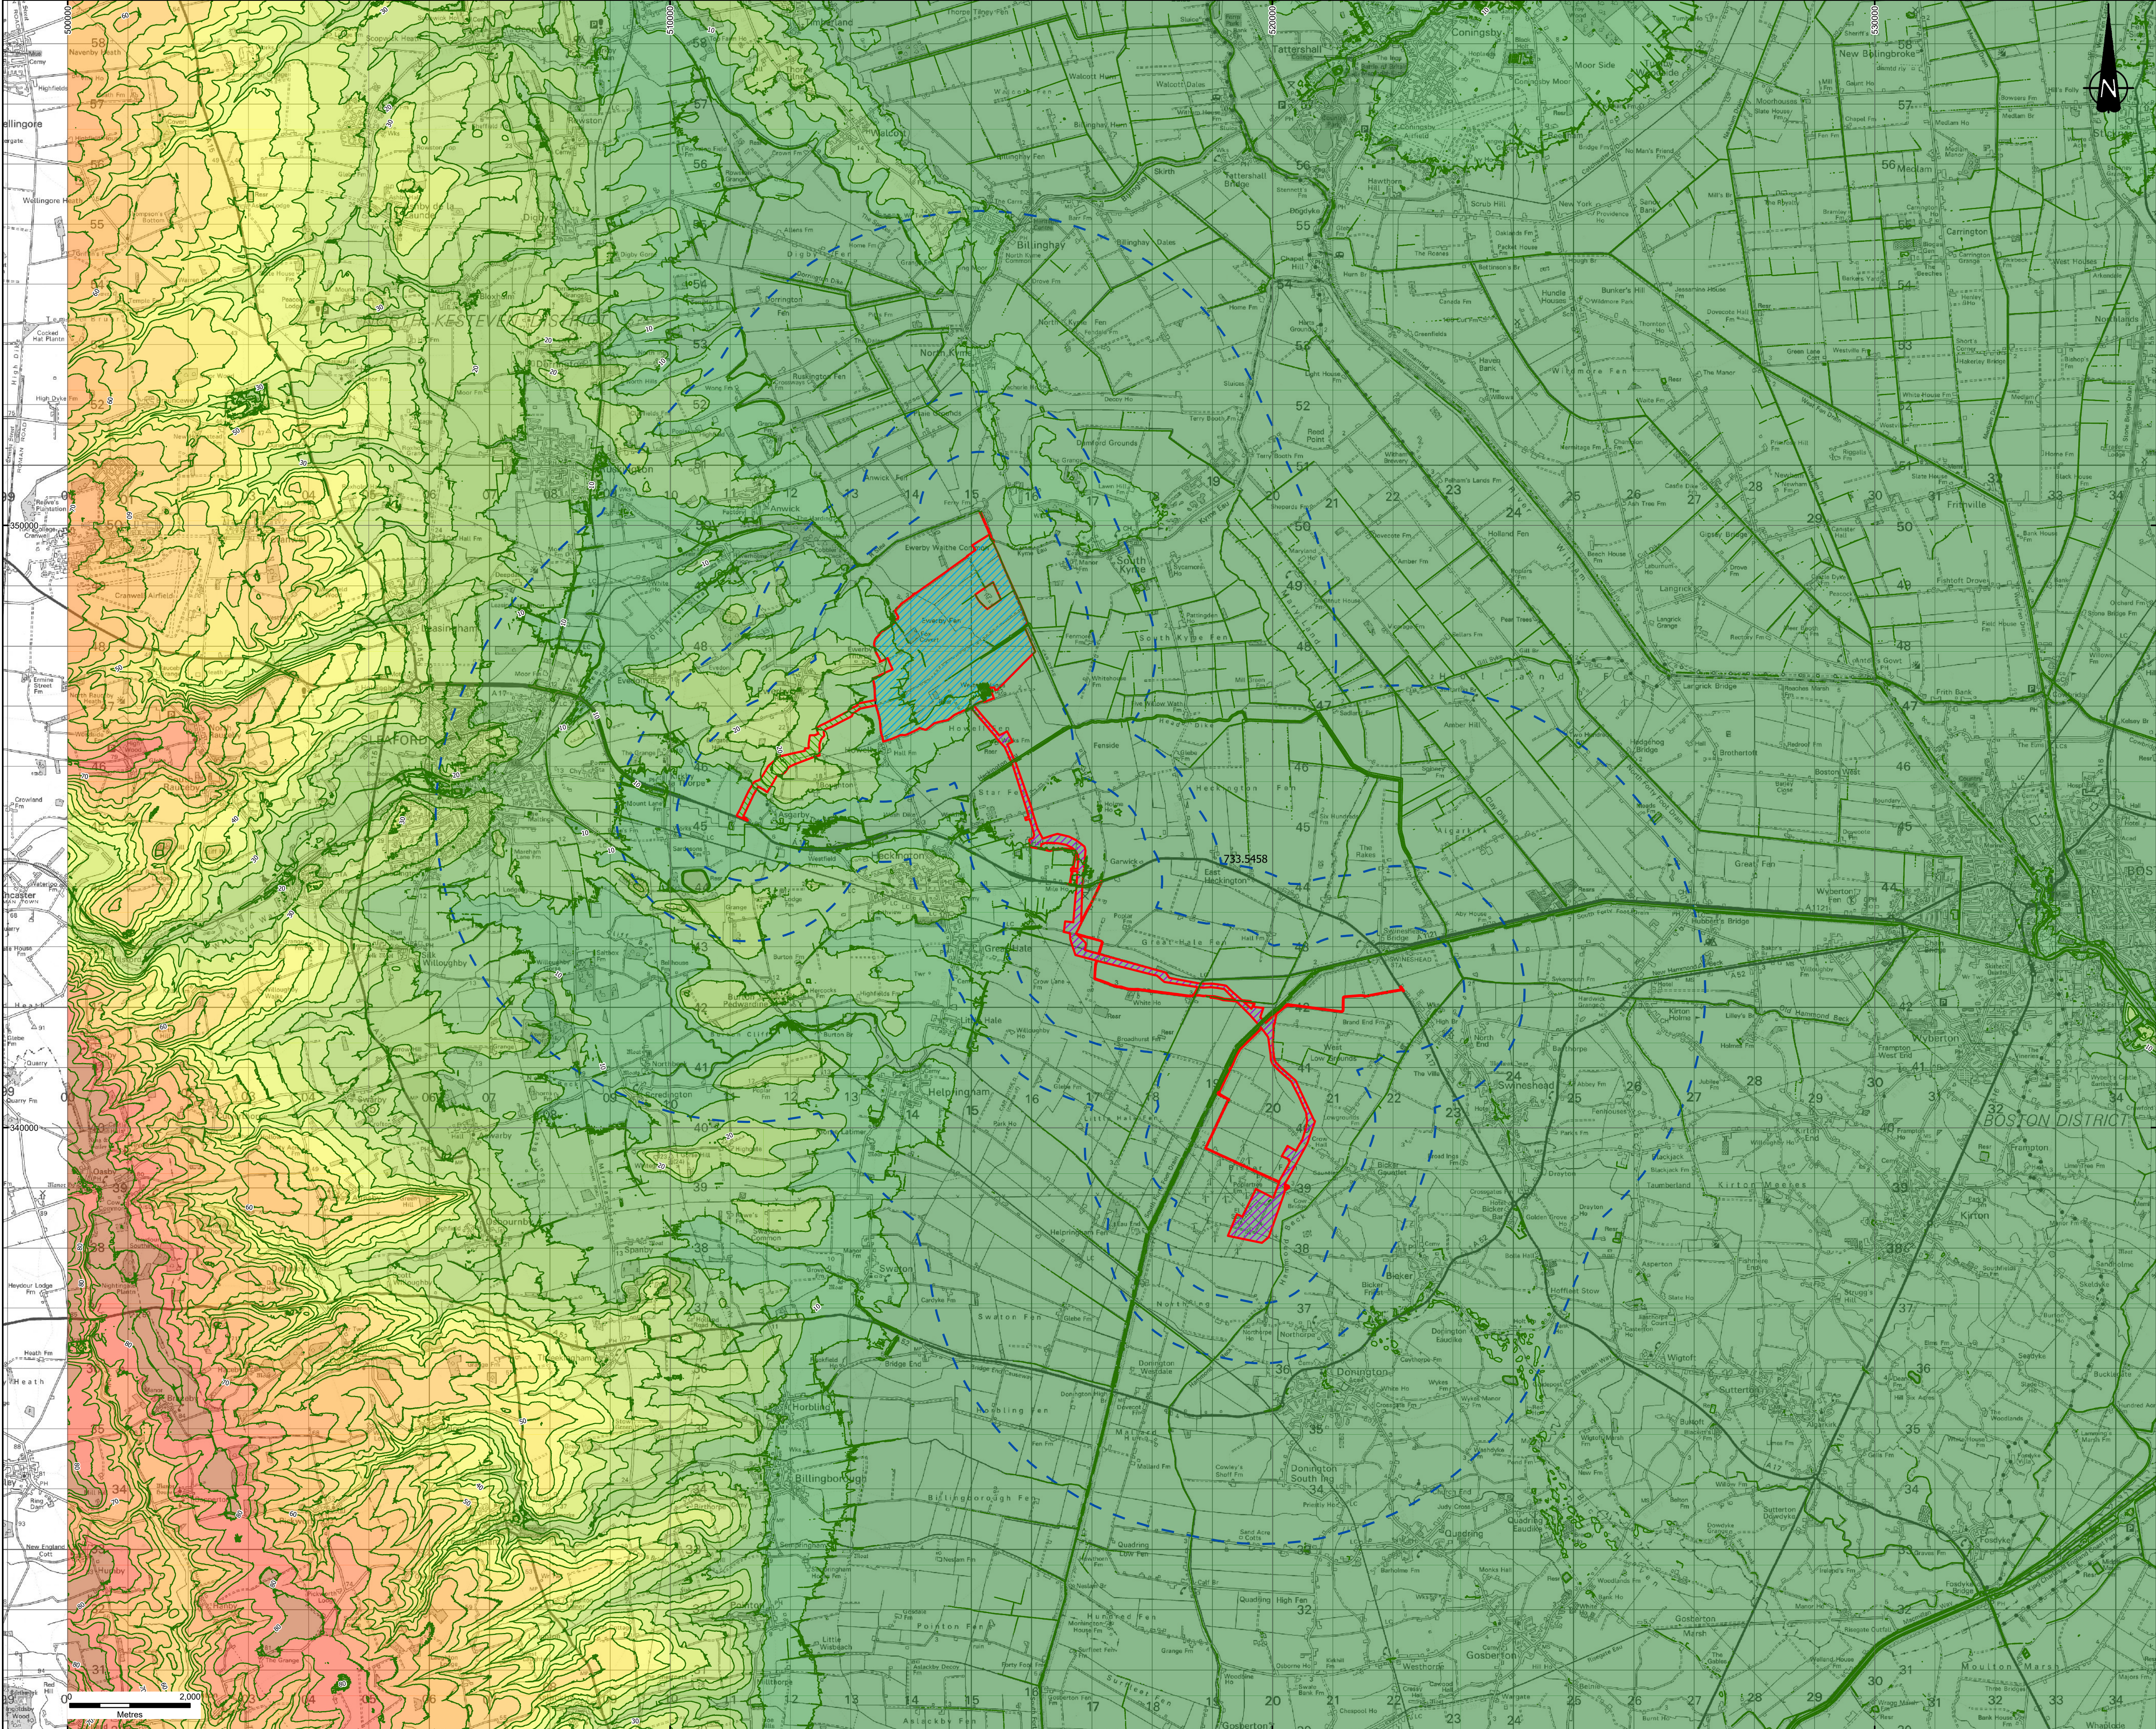

KEY

- DCO Order Limits
- Solar Array Area
- Bespoke Access Corridor
- Cable Route Corridor
- 1, 2 & 5km Search Area

Elevation (m)

- 0 - 5
- 5 - 10
- 10 - 15
- 15 - 20
- 20 - 25
- 25 - 30
- 30 - 35
- 35 - 40
- 40 - 45
- 45 - 50
- 50 - 55
- 55 - 60
- 60 - 65
- 65 - 70
- 70 - 75
- 75 - 80
- 80 - 90
- 90 - 100
- 100 - 115
- 115 - 130
- Contours (m)

Notes:

Excluding the DCO Order Limits, boundaries shown are indicative.

DCO Order Limits provided by Ardent Management on 04/02/2025.

© Environment Agency copyright and/or database right 2022. All rights reserved.

© Crown copyright and database rights 2025 Ordnance Survey Licence No. AC0000808122

1	FIRST ISSUE	404025	BL	DS	DS
CLIENT	BEACON FEN ENERGY PARK LTD				
PROJECT	BEACON FEN ENERGY PARK				
DRAWING TITLE	FIGURE 6.3 TOPOGRAPHY				
PROJ NO.	ST19595-112	REV	1	SUB CODE --	
PROJ SIZE	A1	SCALE	1:50,000	DATE	04/02/2025
DRAWN BY	CT	CHECKED BY	DS	APPROVED BY	DS

wardell
armstrong

PART OF SLR