



BEACON FEN ENERGY PARK

Planning Inspectorate Reference: EN010151

Figure 6.31 Landscape Strategy Plan
Document Reference: 6.4 ES Volume 3, 6.4.42c
April 2025



Quality information

Prepared by	Checked by	Verified by	Approved by
JC	DS	DS	DS

Disclaimer

This report has been prepared by Wardell Armstrong LLP with all reasonable skill, care and diligence, within the terms of the Contract with the Client. The report is confidential to the Client and Wardell Armstrong LLP accepts no responsibility of whatever nature to third parties to whom this report may be made known. No part of this document may be reproduced without the prior written approval of Wardell Armstrong LLP.



INDICATIVE NATIVE HEDGEROW MIX				
Species	Size	Root	Mix percentage	Notes
Acer campestre	60-80cm	BR	10%	Planted in double staggered rows
Crataegus monogyna	60-80cm	BR	30%	
Corylus avellana	60-80cm	BR	10%	
Ilex aquifolium	60-80cm	BR	10%	
Prunus spinosa	60-80cm	BR	20%	
Rosa canina	60-80cm	BR	10%	
Viburnum Opulus	60-80cm	BR	10%	

INDICATIVE WOODLAND MIX				
Species	Size	Root	Mix percentage	Notes
Acer campestre	60-80cm	BR	20%	Planted at 1.5m centres
Alnus glutinosa	60-80cm	BR	20%	
Corylus avellana	60-80cm	BR	10%	
Crataegus monogyna	60-80cm	BR	10%	
Quercus robur	60-80cm	BR	15%	
Salix caprea	60-80cm	BR	10%	
Sorbus aucuparia	60-80cm	BR	15%	

INDICATIVE WILDFLOWER SEED MIX	
EM2 Standard General Purpose Meadow Mixture - 4g/m2	

DO NOT SCALE FROM THIS DRAWING

KEY

DCO Order Limits

Existing Vegetation Removal

Existing Trees / Vegetation

Existing Hedgerows to be retained and enhanced

Proposed Native Hedgerow Mix

Proposed 15m Woodland Buffers

Proposed Native Shrub Mix

Existing Ponds / Waterbodies

Root Protection Area

Neutral Grassland

Lowland Meadow

Floodplain Grazing Marsh

Proposed Fence

Proposed Access Track

Public Right of Ways

SHEET OVERVIEW
(SCALE 1:50000)

P4

First Issue

06.04.25

SC

DS

REVISION

DETAILS

DATE

DRAWN

CHECKED

APPROVED

CLIENT

BEACON FEN ENERGY PARK LTD

PROJECT

BEACON FEN ENERGY PARK

DRAWING TITLE

FIGURE 6.31
LANDSCAPE STRATEGY PLAN 9 OF 12

DRG No.

ST19595-082

REV

P4

SUIT. CODE

DRG SIZE

A1

SCALE

1:1500

DATE

18/10/2023

DRAWN BY

JC


CHECKED BY

DS

APPROVED BY

DS

PART OF SLR

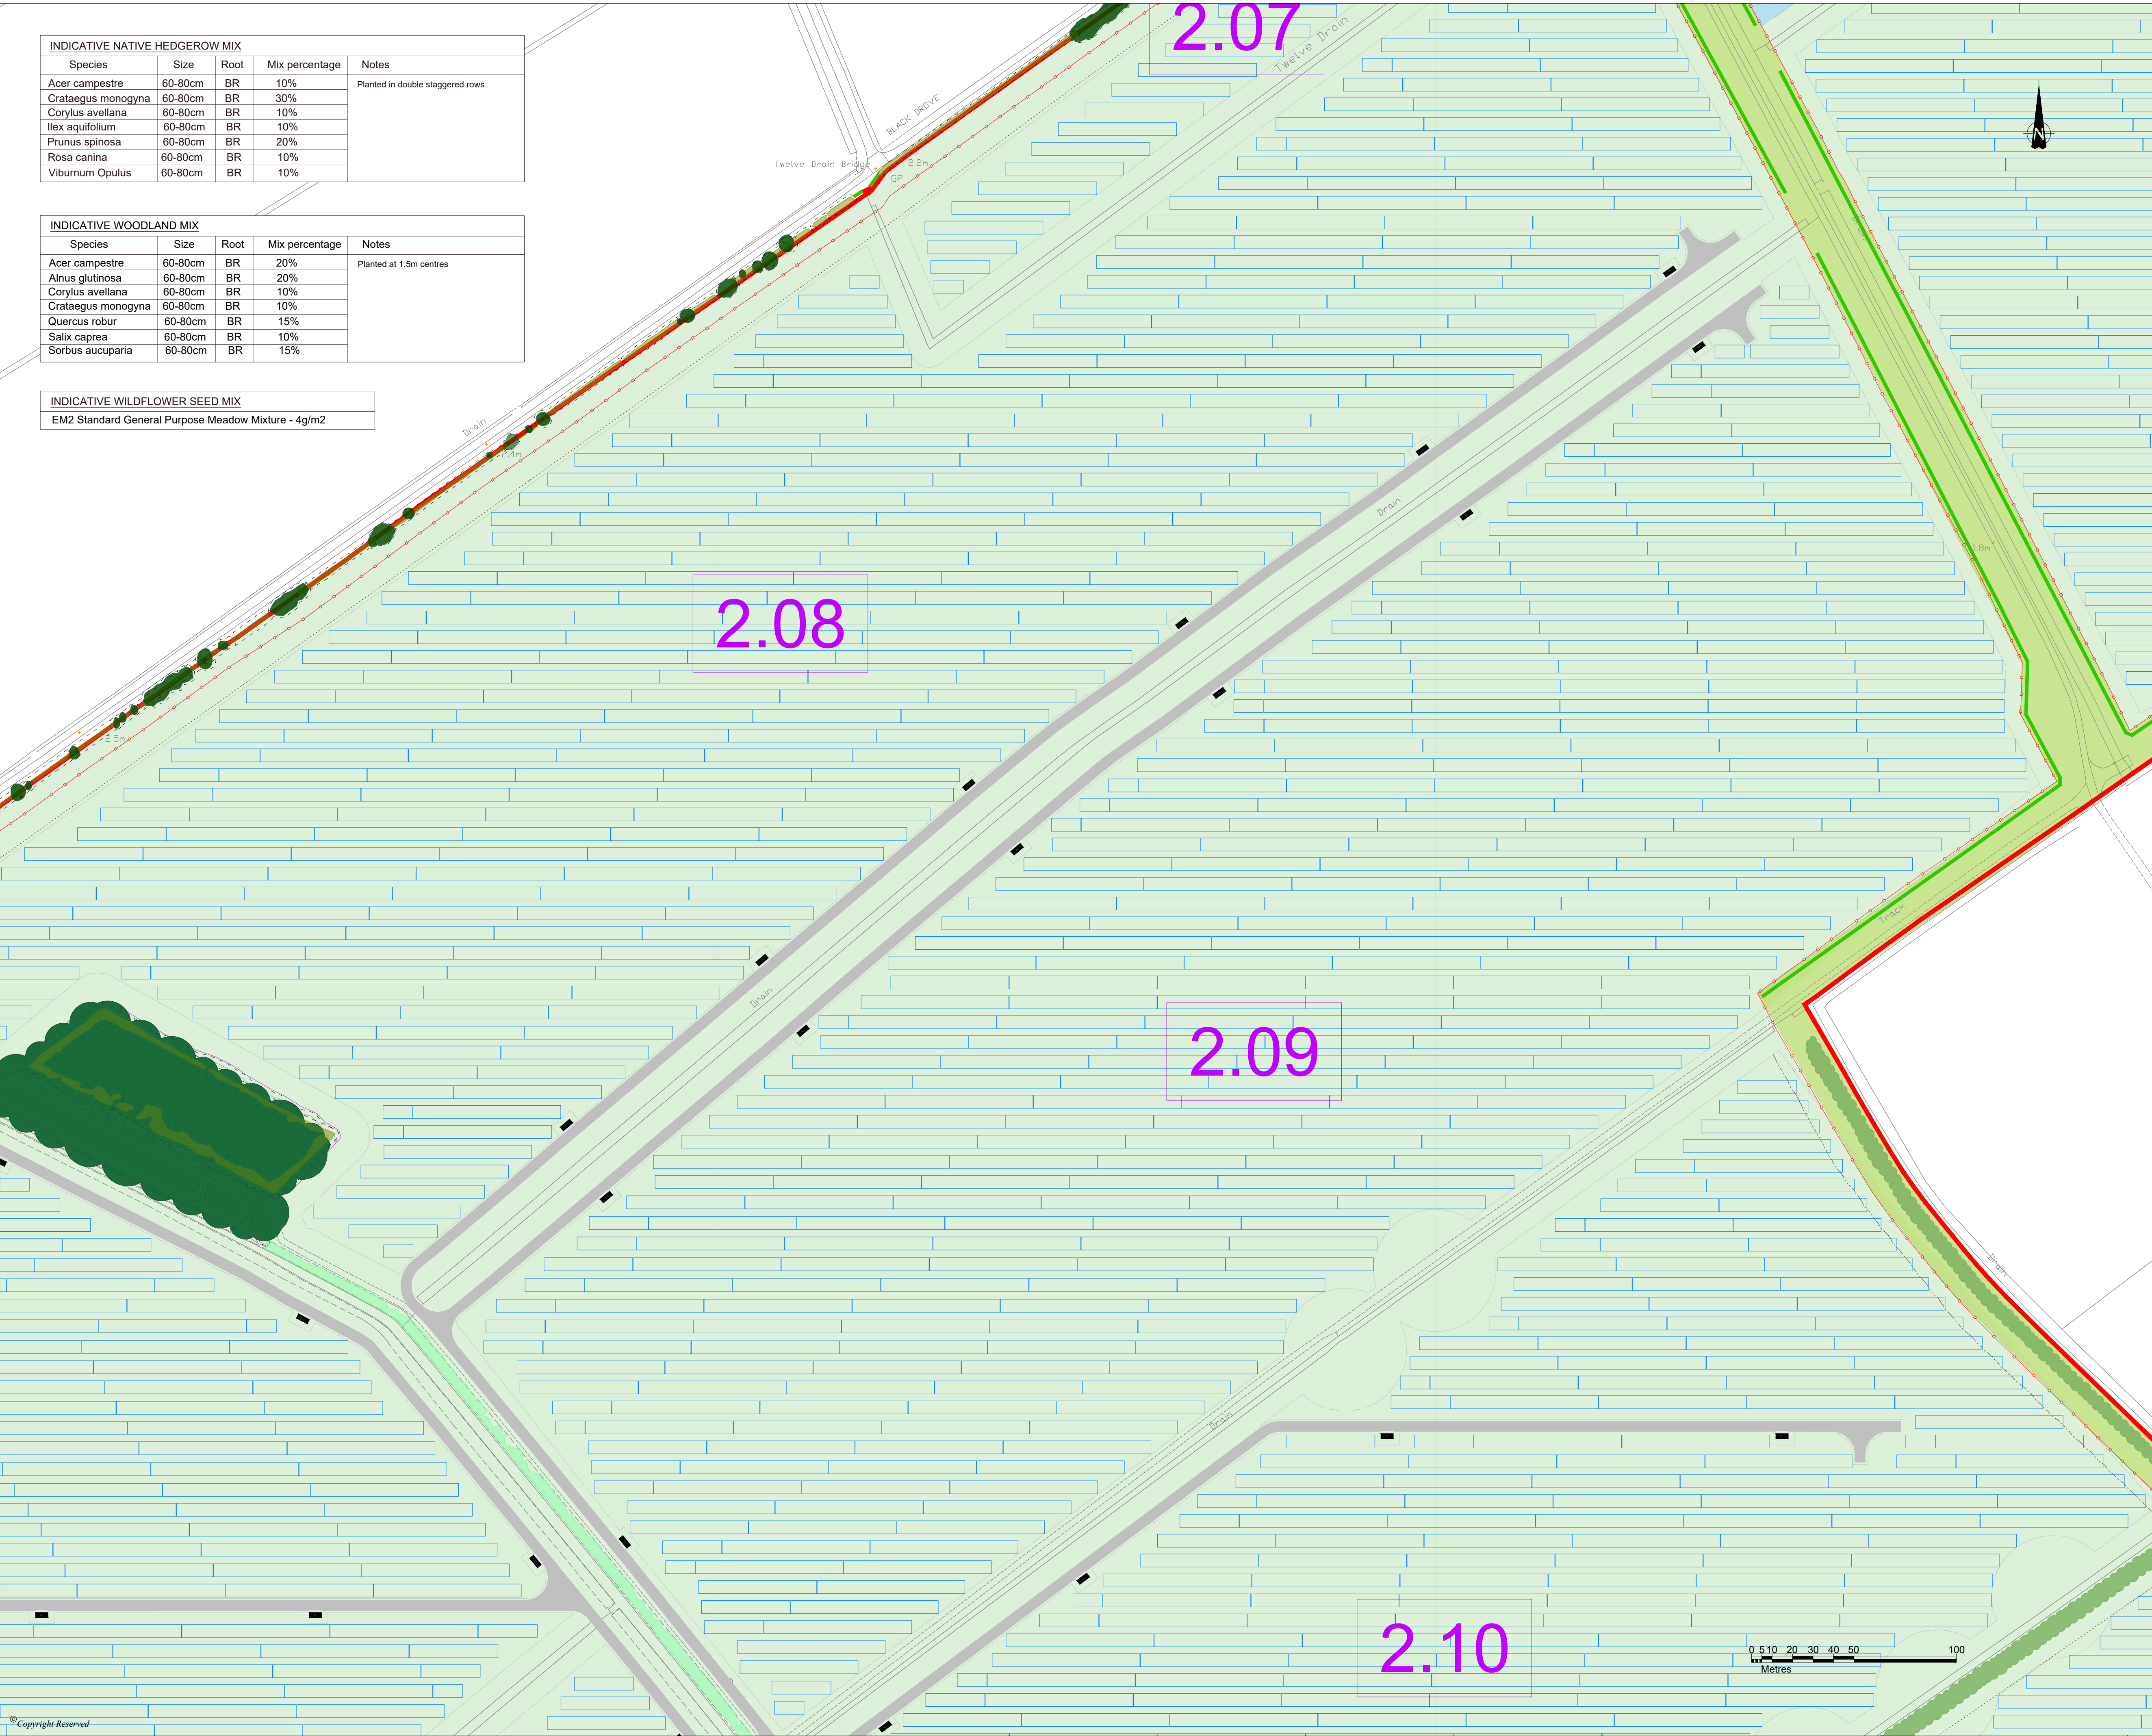

INDICATIVE NATIVE HEDGEROW MIX				
Species	Size	Root	Mix percentage	Notes
Acer campestre	60-80cm	BR	10%	Planted in double staggered rows
Crataegus monogyna	60-80cm	BR	30%	
Corylus avellana	60-80cm	BR	10%	
Ilex aquifolium	60-80cm	BR	10%	
Prunus spinosa	60-80cm	BR	20%	
Rosa canina	60-80cm	BR	10%	
Viburnum Opulus	60-80cm	BR	10%	

INDICATIVE WOODLAND MIX				
Species	Size	Root	Mix percentage	Notes
Acer campestre	60-80cm	BR	20%	Planted at 1.5m centres
Alnus glutinosa	60-80cm	BR	20%	
Corylus avellana	60-80cm	BR	10%	
Crataegus monogyna	60-80cm	BR	10%	
Quercus robur	60-80cm	BR	15%	
Salix caprea	60-80cm	BR	10%	
Sorbus aucuparia	60-80cm	BR	15%	

INDICATIVE WILDFLOWER SEED MIX	
EM2 Standard General Purpose Meadow Mixture - 4g/m2	

DO NOT SCALE FROM THIS DRAWING

KEY

DCO Order Limits

Existing Vegetation Removal

Existing Trees / Vegetation

Existing Hedgerows to be retained and enhanced

Proposed Native Hedgerow Mix

Proposed 15m Woodland Buffers

Proposed Native Shrub Mix

Existing Ponds / Waterbodies

Root Protection Area

Neutral Grassland

Lowland Meadow

Floodplain Grazing Marsh

Proposed Fence

Proposed Access Track

Public Right of Ways

SHEET OVERVIEW
(SCALE 1:50000)


P4	First Issue	06.04.25	SC	DS
REVISION	DETAILS	DATE	DRAWN	CHKS
CLIENT	BEACON FEN ENERGY PARK LTD			
PROJECT	BEACON FEN ENERGY PARK			
DRAWING TITLE	FIGURE 6.31 LANDSCAPE STRATEGY PLAN 10 OF 12			
DRG No.	ST19595-082	REV	P4	SUIT. CODE
DRG SIZE	A1	SCALE	1:1500	DATE
DRAWN BY	JC	CHECKED BY	DS	APPROVED BY

wardell
armstrong

PART OF SLR

© Copyright Reserved


N:\ST19595 - SOLAR PV DCO BOXER FEN03 - DESIGN\AUTOCAD\ST19595-082-P4 LANDSCAPE STRATEGY PLANNING

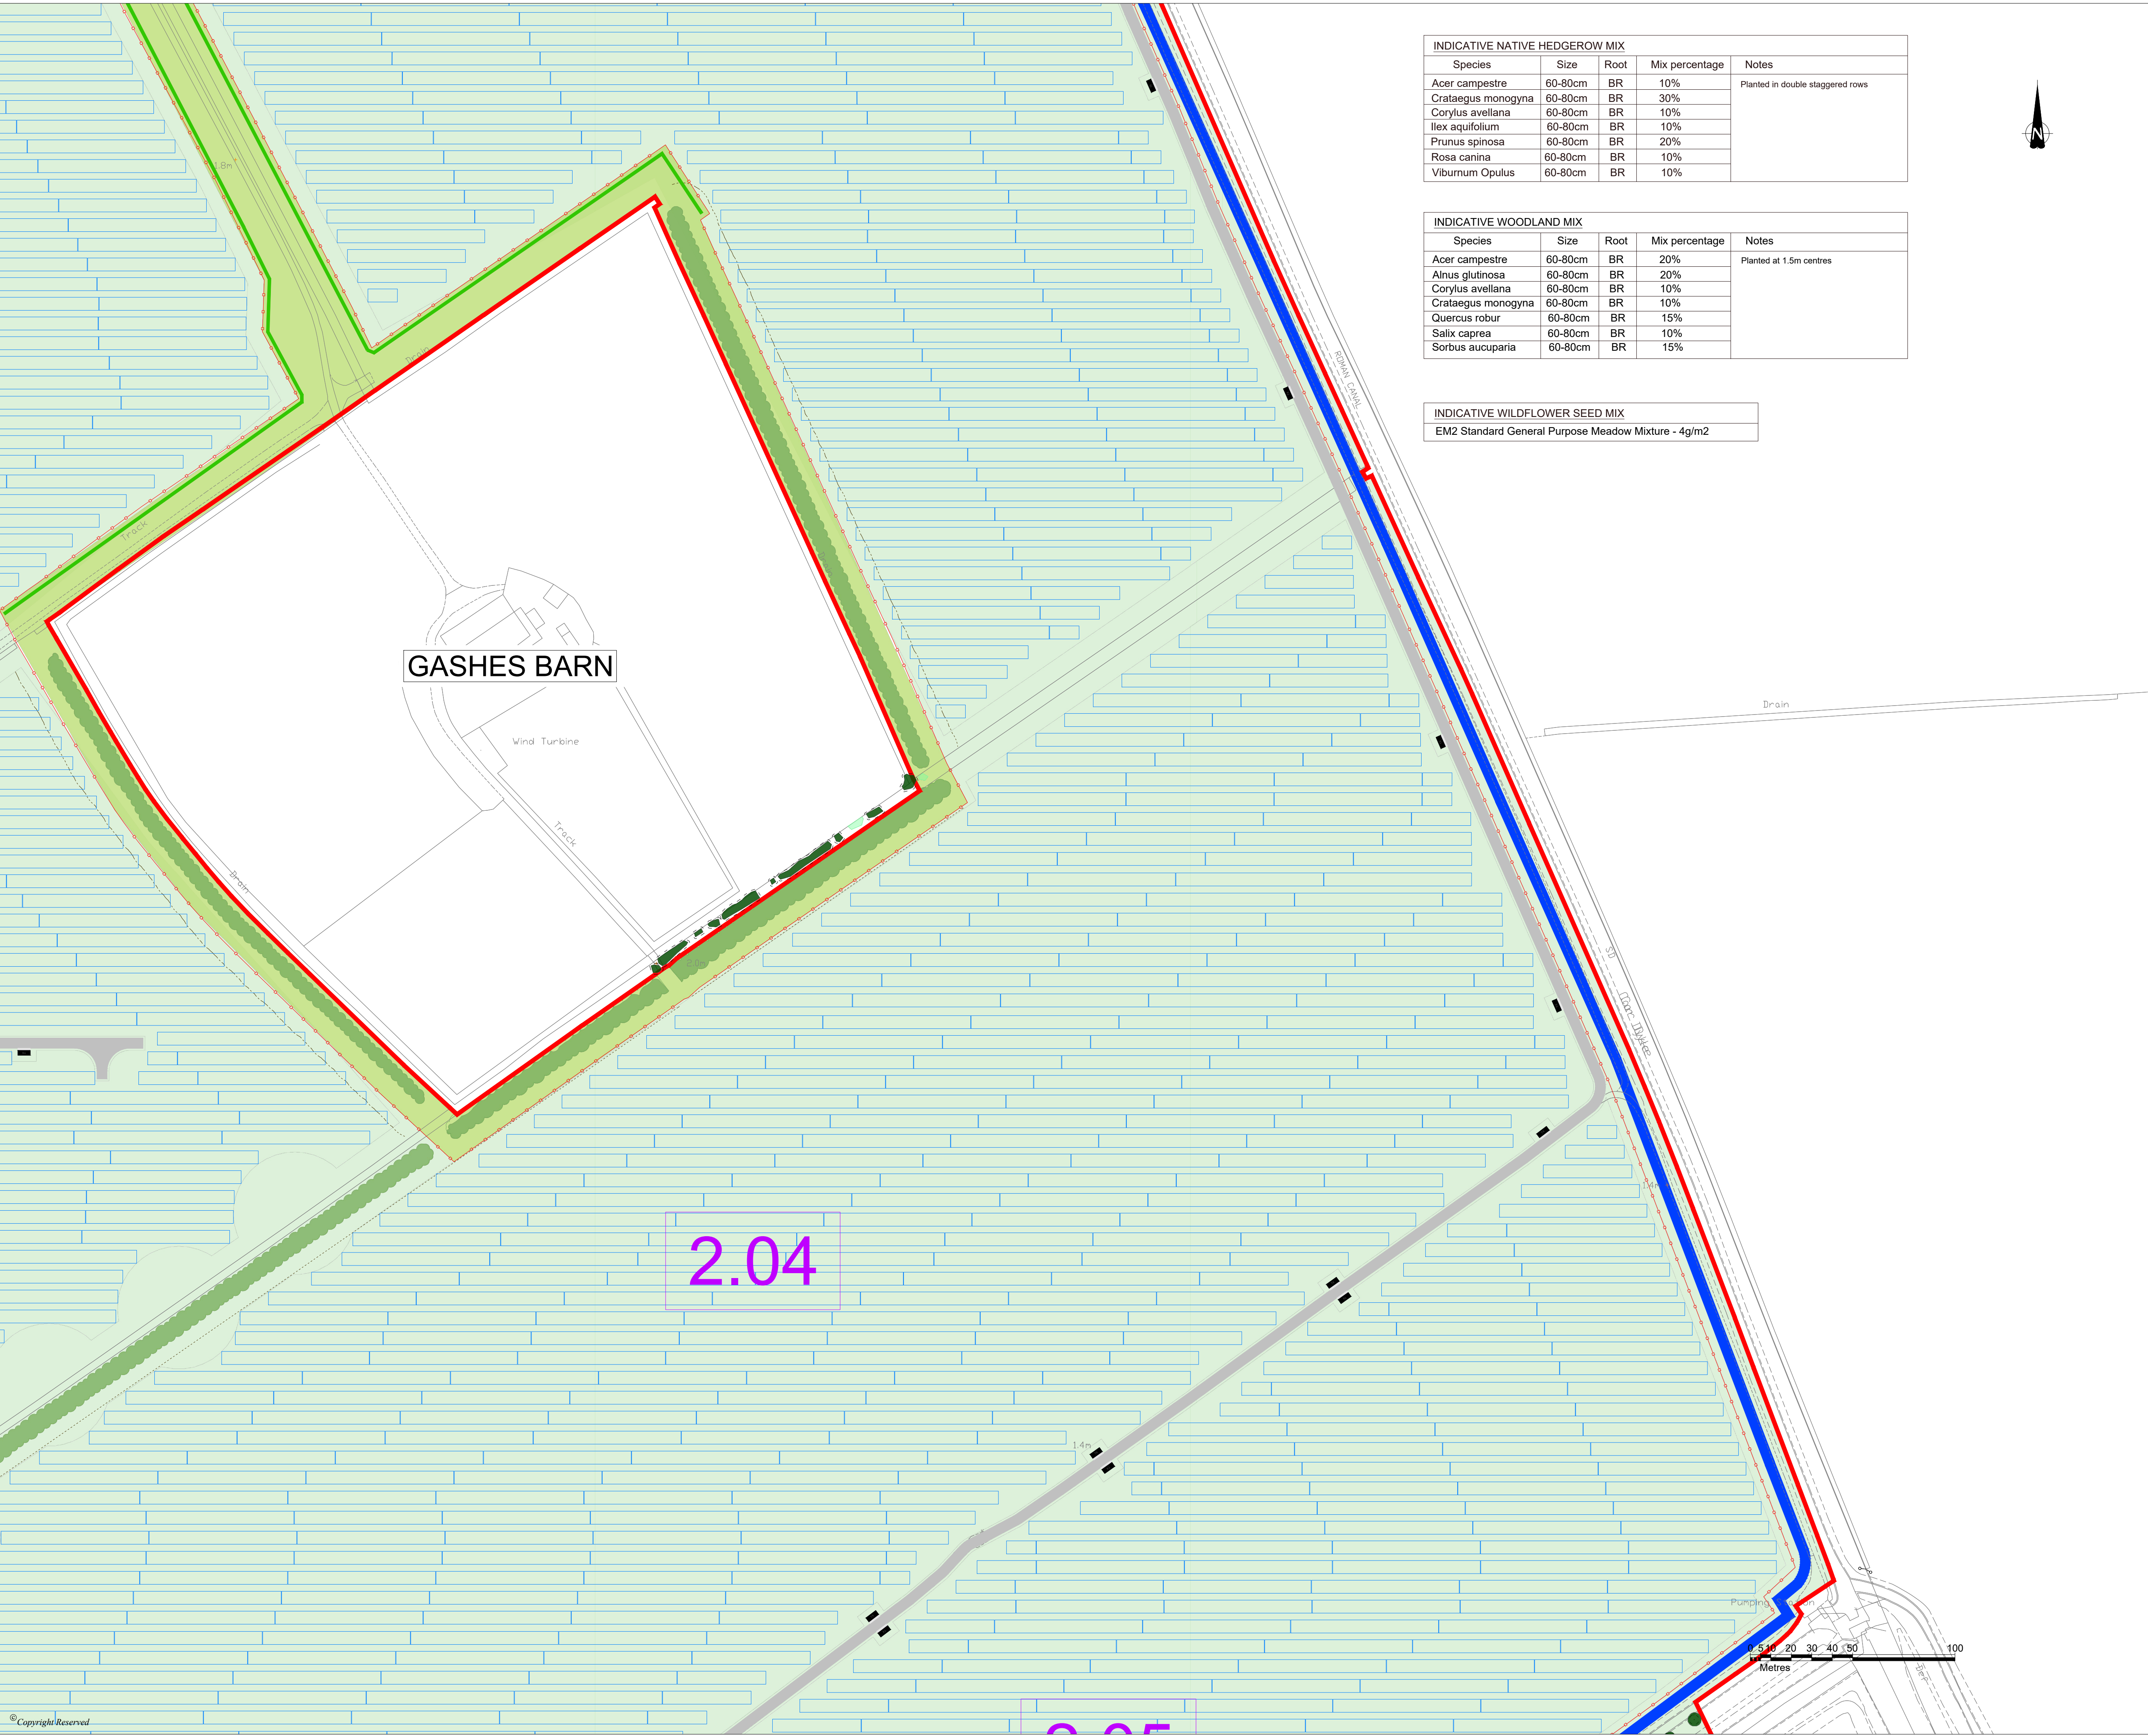


INDICATIVE NATIVE HEDGEROW MIX				
Species	Size	Root	Mix percentage	Notes
Acer campestre	60-80cm	BR	10%	Planted in double staggered rows
Crataegus monogyna	60-80cm	BR	30%	
Corylus avellana	60-80cm	BR	10%	
Ilex aquifolium	60-80cm	BR	10%	
Prunus spinosa	60-80cm	BR	20%	
Rosa canina	60-80cm	BR	10%	
Viburnum Opulus	60-80cm	BR	10%	

INDICATIVE WOODLAND MIX				
Species	Size	Root	Mix percentage	Notes
Acer campestre	60-80cm	BR	20%	Planted at 1.5m centres
Alnus glutinosa	60-80cm	BR	20%	
Corylus avellana	60-80cm	BR	10%	
Crataegus monogyna	60-80cm	BR	10%	
Quercus robur	60-80cm	BR	15%	
Salix caprea	60-80cm	BR	10%	
Sorbus aucuparia	60-80cm	BR	15%	

INDICATIVE WILDFLOWER SEED MIX	
EM2 Standard General Purpose Meadow Mixture - 4g/m2	

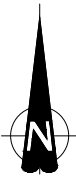

- DO NOT SCALE FROM THIS DRAWING
- KEY
- DCO Order Limits
 - Existing Vegetation Removal
 - Existing Trees / Vegetation
 - Existing Hedgerows to be retained and enhanced
 - Proposed Native Hedgerow Mix
 - Proposed 15m Woodland Buffers
 - Proposed Native Shrub Mix
 - Existing Ponds / Waterbodies
 - Root Protection Area
 - Neutral Grassland
 - Lowland Meadow
 - Floodplain Grazing Marsh
 - Proposed Fence
 - Proposed Access Track
 - Public Right of Ways

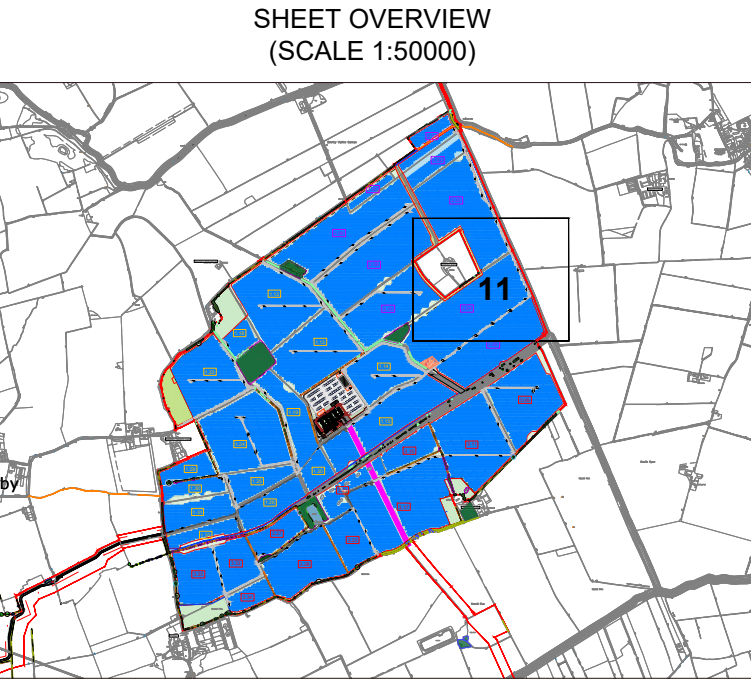

P4

First Issue

06.04.25

SC

DS

REVISION

DETAILS

DATE

DRAWN

CHECKED

APPROVED

CLIENT

BEACON FEN ENERGY PARK LTD

PROJECT

BEACON FEN ENERGY PARK

DRAWING TITLE

FIGURE 6.31
LANDSCAPE STRATEGY PLAN 11 OF 12

DRG No.

ST19595-082

REV

P4

SUIT. CODE

DRG SIZE

A1

SCALE

1:1500

DATE

18/10/2023

DRAWN BY

JC

CHECKED BY

DS

APPROVED BY

DS

 wardell
armstrong
PART OF SLR




INDICATIVE NATIVE HEDGEROW MIX				
Species	Size	Root	Mix percentage	Notes
Acer campestre	60-80cm	BR	10%	Planted in double staggered rows
Crataegus monogyna	60-80cm	BR	30%	
Corylus avellana	60-80cm	BR	10%	
Ilex aquifolium	60-80cm	BR	10%	
Prunus spinosa	60-80cm	BR	20%	
Rosa canina	60-80cm	BR	10%	
Viburnum Opulus	60-80cm	BR	10%	

INDICATIVE WOODLAND MIX				
Species	Size	Root	Mix percentage	Notes
Acer campestre	60-80cm	BR	20%	Planted at 1.5m centres
Alnus glutinosa	60-80cm	BR	20%	
Corylus avellana	60-80cm	BR	10%	
Crataegus monogyna	60-80cm	BR	10%	
Quercus robur	60-80cm	BR	15%	
Salix caprea	60-80cm	BR	10%	
Sorbus aucuparia	60-80cm	BR	15%	

INDICATIVE WILDFLOWER SEED MIX	
EM2 Standard General Purpose Meadow Mixture - 4g/m2	

he Common

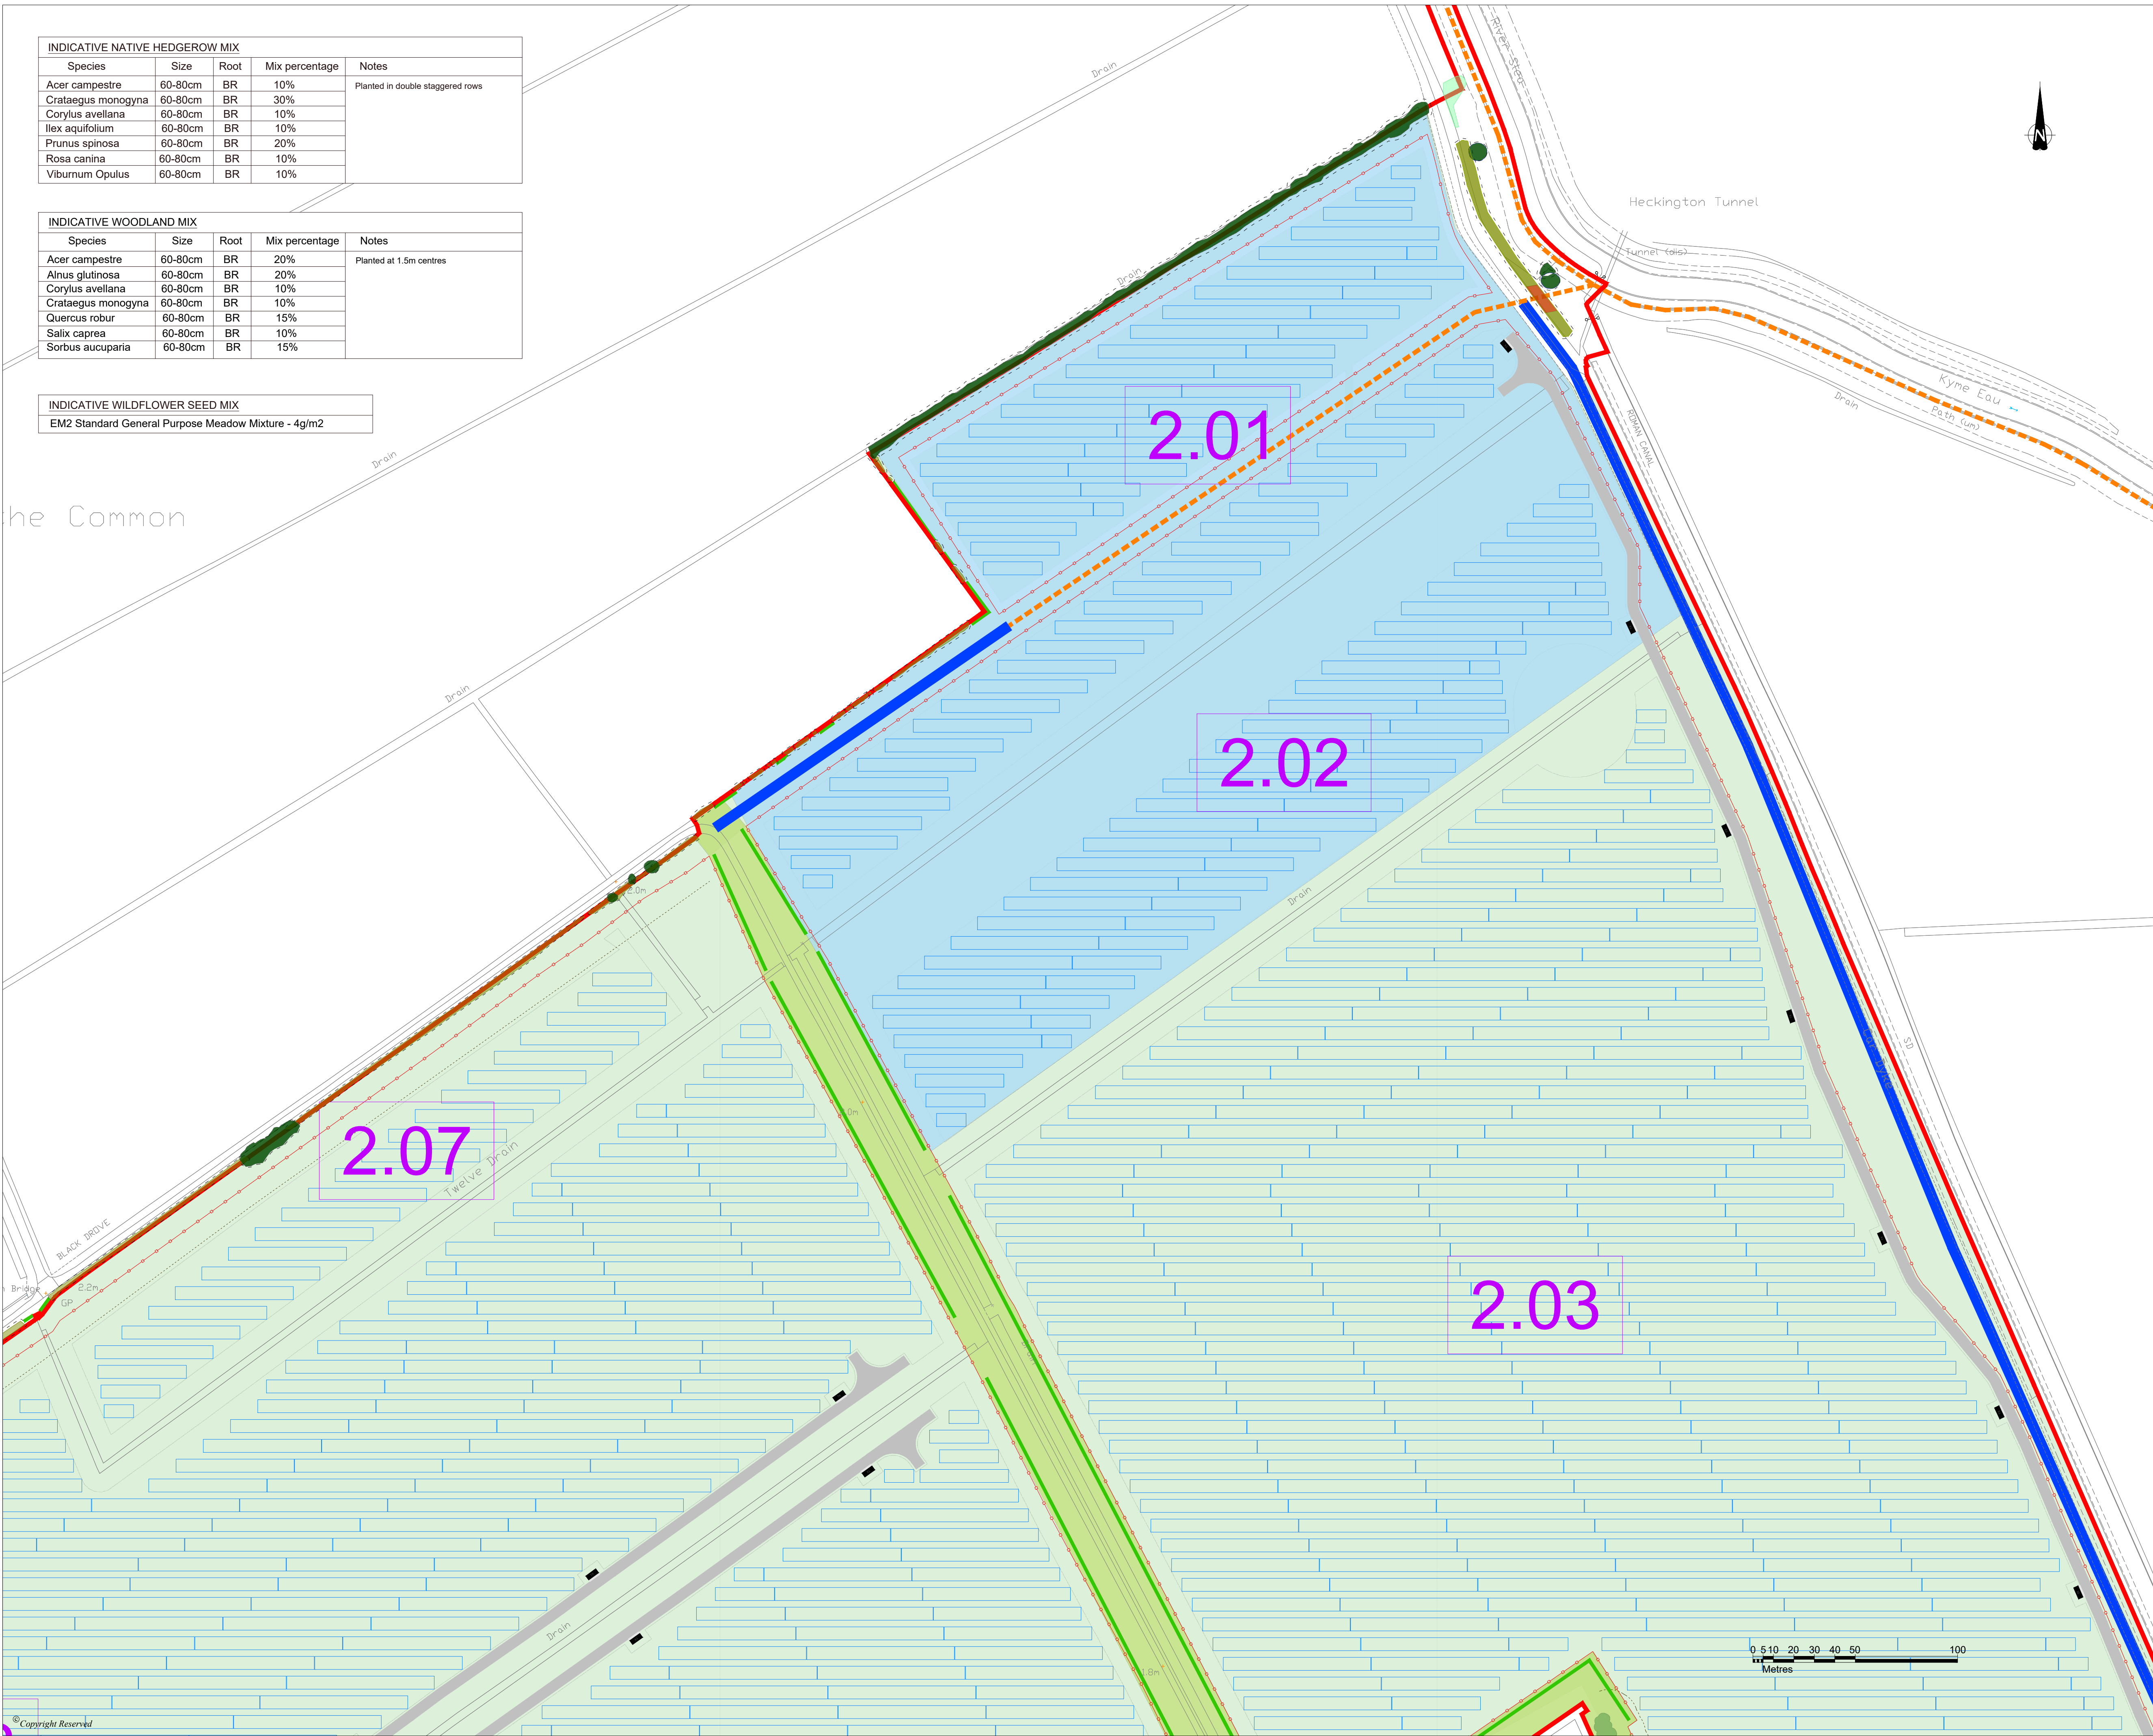

DO NOT SCALE FROM THIS DRAWING

KEY

- DCO Order Limits
- Existing Vegetation Removal
- Existing Trees / Vegetation
- Existing Hedgerows to be retained and enhanced
- Proposed Native Hedgerow Mix
- Proposed 15m Woodland Buffers
- Proposed Native Shrub Mix
- Existing Ponds / Waterbodies
- Root Protection Area
- Neutral Grassland
- Lowland Meadow
- Floodplain Grazing Marsh
- Proposed Fence
- Proposed Access Track
- Public Right of Ways

SHEET OVERVIEW
(SCALE 1:50000)

P4	First Issue	06.04.25	SC	DS
REVISION	DETAILS	DATE	DRAWN	CHECKED
CLIENT	BEACON FEN ENERGY PARK LTD			
PROJECT	BEACON FEN ENERGY PARK			
DRAWING TITLE	FIGURE 6.31 LANDSCAPE STRATEGY PLAN 12 OF 12			
DRG No.	ST19595-082	REV	P4	SUIT. CODE
DRG SIZE	A1	SCALE	1:1500	DATE
DRAWN BY	JC	CHECKED BY	DS	APPROVED BY
				DS

wardell
armstrong

PART OF SLR