




BEACON FEN ENERGY PARK

Planning Inspectorate Reference: EN010151

Figure 6.32 Vegetation Removal Plan
Document Reference: 6.4 ES Volume 3, 6.4.43a
April 2025



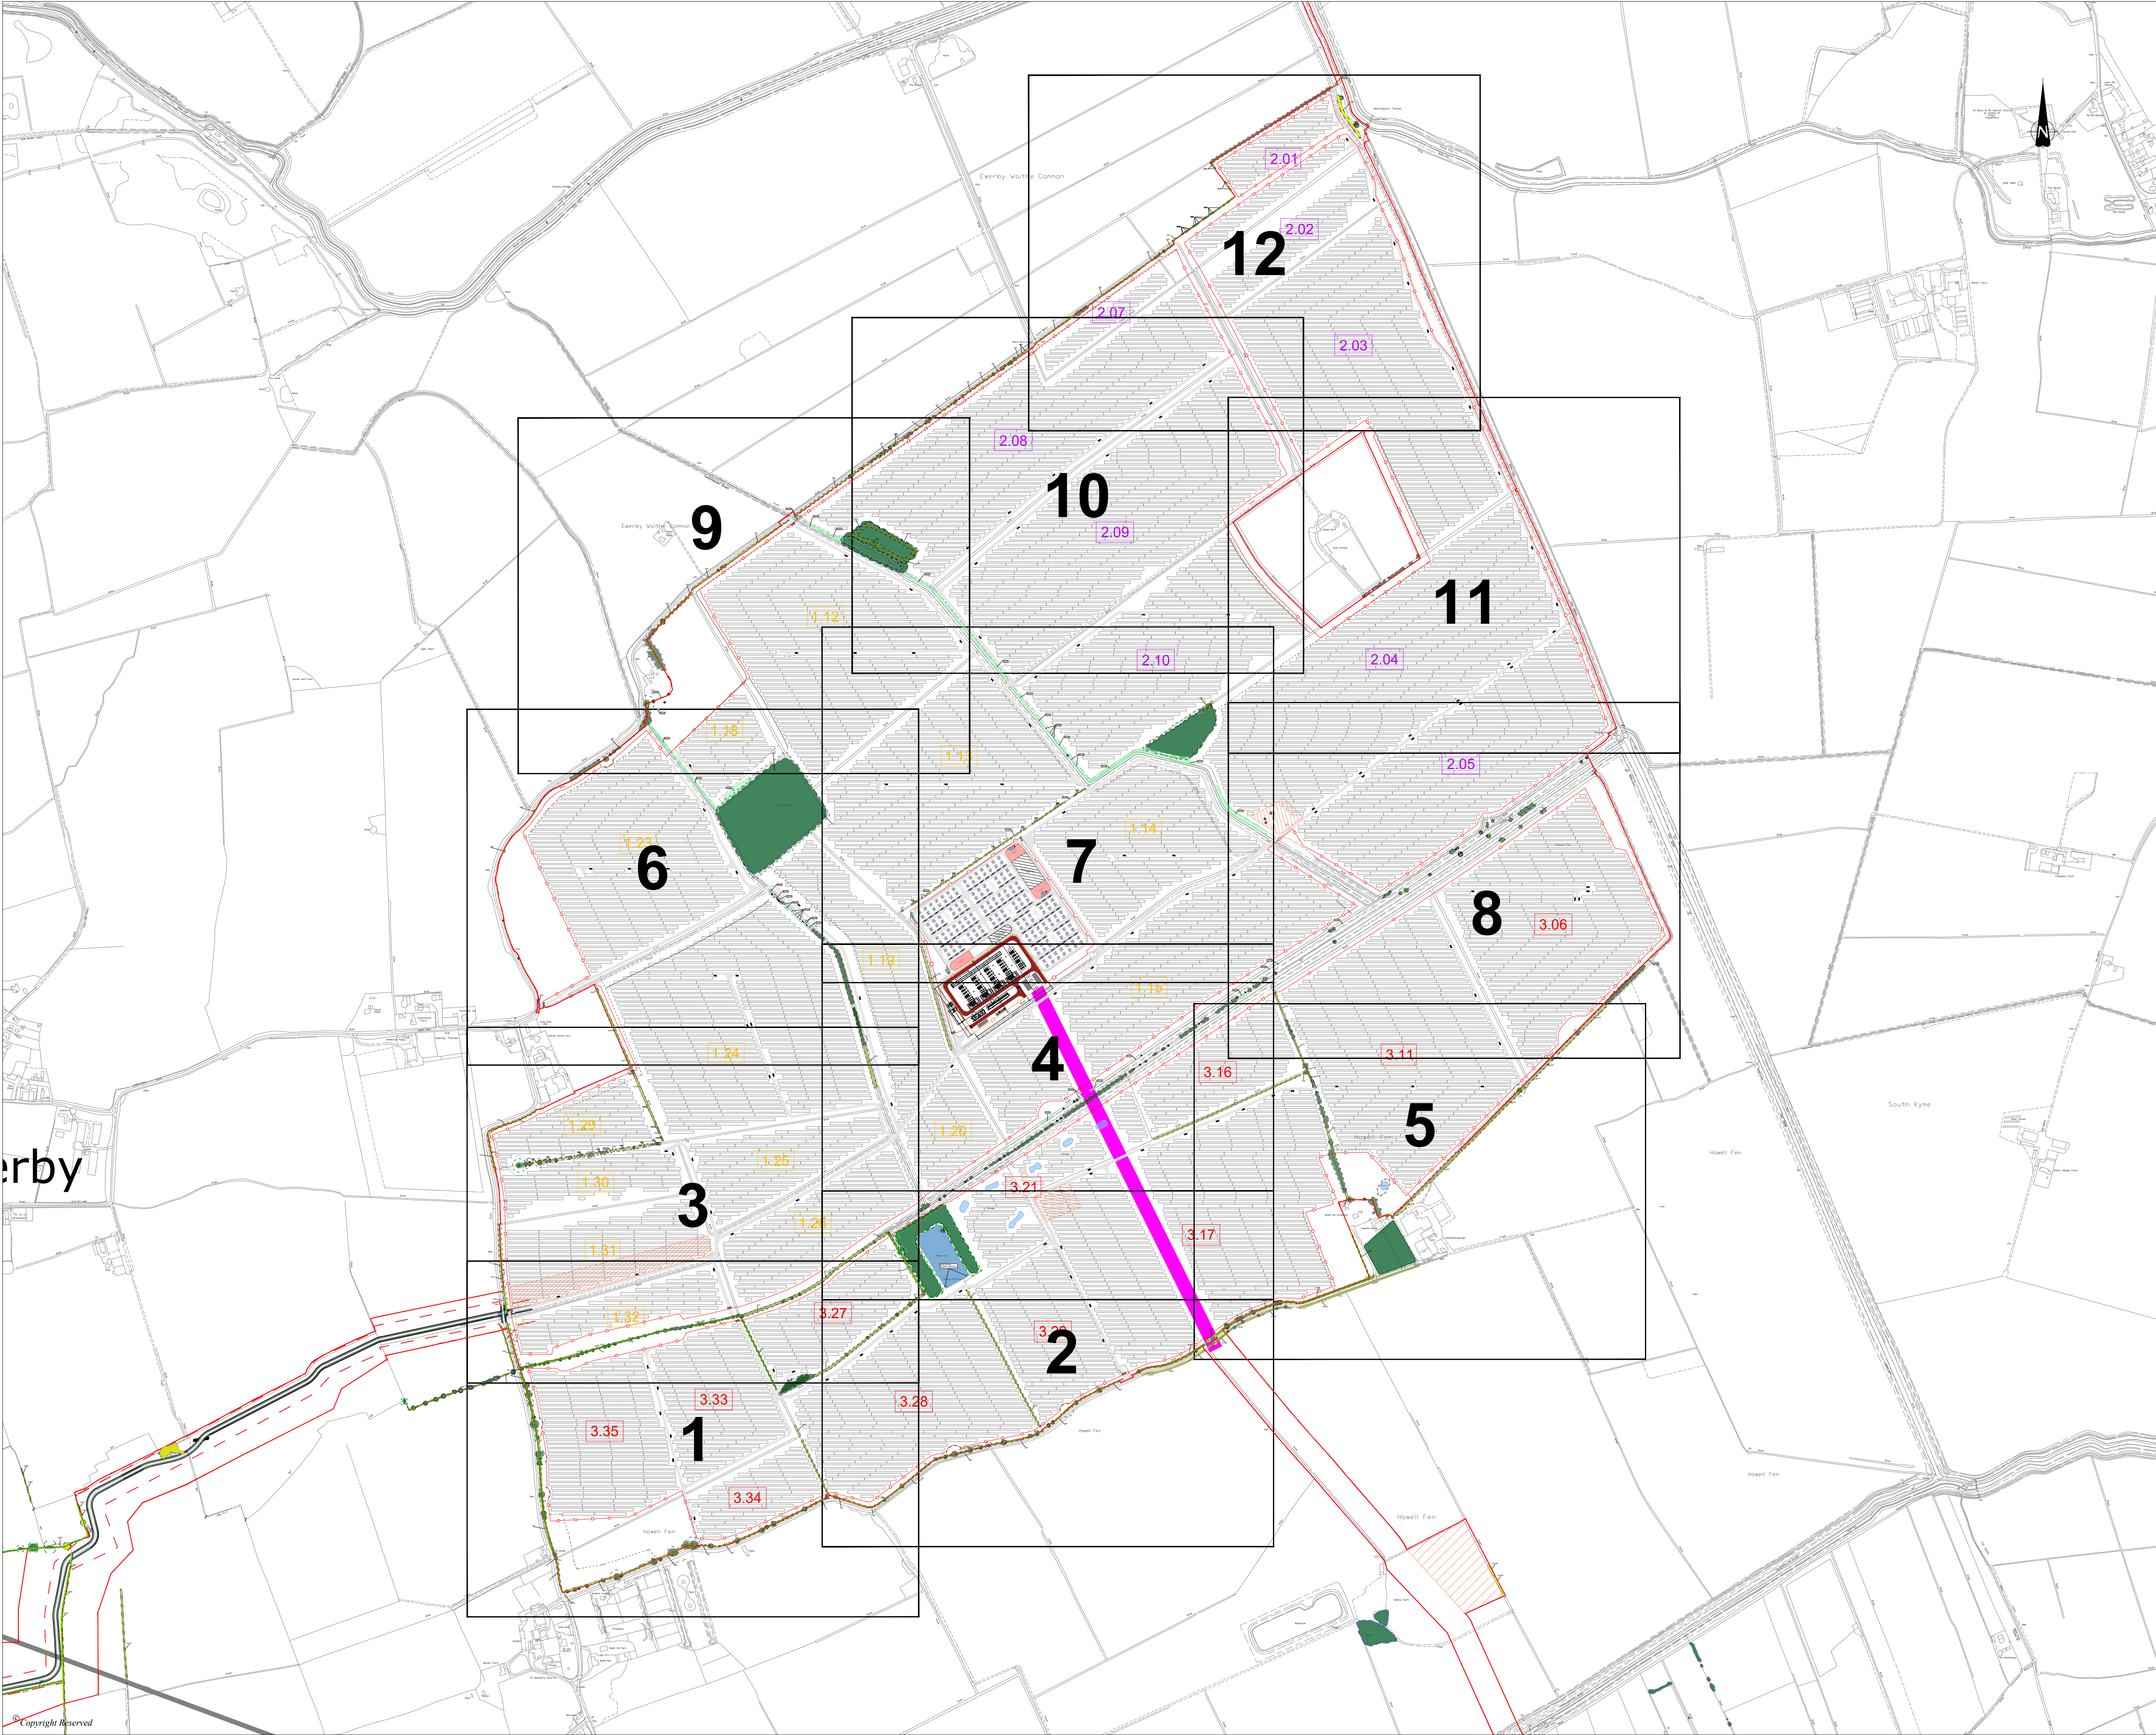

DO NOT SCALE FROM THIS DRAWING

- KEY
- DCO Order Limits
 - Existing Trees / Vegetation
 - Existing Hedgerows to be retained and enhanced
 - Important Hedgerow
 - Existing Ponds / Waterbodies
 - Proposed Fence
 - Proposed Access Track
 - Root Protection Area
 - Existing Vegetation to be potentially removed
 - Existing Hedgerow to be removed (Energy Park)
 - Existing Scrub to be removed (Energy Park)
 - Existing Woodland to be removed (Energy Park)
 - Existing Tree Group to be removed (Energy Park)

General Notes:
Vegetation removal within Bespoke Access Route and Cable Route Corridor shown on this plan is based on the current scheme design and alignment. Final details to be confirmed at detailed design stage.

P1	FIRST ISSUE	03/04/25	SC	DS
REVISION	DETAILS	DATE	DRAWN	CHNGD
CLIENT	BEACON FEN ENERGY PARK LTD			
PROJECT	BEACON FEN ENERGY PARK			
DRAWING TITLE	FIGURE 6.32 VEGETATION REMOVAL PLAN (SOLAR ARRAY AREA)			
DRG No.	ST19595-461	REV	P1	SUIT. CODE
DRG SIZE	A1	SCALE	1:70,000	DATE
DRAWN BY	SC	CHECKED BY	DS	APPROVED BY
				DS
				



DO NOT SCALE FROM THIS DRAWING

KEY

- DCO Order Limits
- Existing Trees / Vegetation
- Existing Hedgerows to be retained and enhanced
- Important Hedgerow
- Existing Ponds / Waterbodies
- Proposed Fence
- Proposed Access Track
- Root Protection Area
- Existing Vegetation to be potentially removed
- Existing Hedgerow to be removed (Energy Park)
- Existing Scrub to be removed (Energy Park)
- Existing Woodland to be removed (Energy Park)
- Existing Tree Group to be removed (Energy Park)


General Notes:
Vegetation removal within Bespoke Access Route and Cable Route Corridor shown on this plan is based on the current scheme design and alignment. Final details to be confirmed at detailed design stage.

SHEET OVERVIEW
(SCALE 1:50000)

P1	FIRST ISSUE	03.04.25	SC	DS
REVISION	DETAILS	DATE	DRAWN	CHNGD
CLIENT	BEACON FEN ENERGY PARK LTD			
PROJECT	BEACON FEN ENERGY PARK			
DRAWING TITLE	FIGURE 6.32 VEGETATION REMOVAL PLAN 1 OF 26			
DRG No.	ST19595-461	REV	P1	SUIT. CODE
DRG SIZE	A1	SCALE	1:1500	DATE
DRAWN BY	SC	CHECKED BY	DS	APPROVED BY
				DS

wardell
armstrong

PART OF SLR

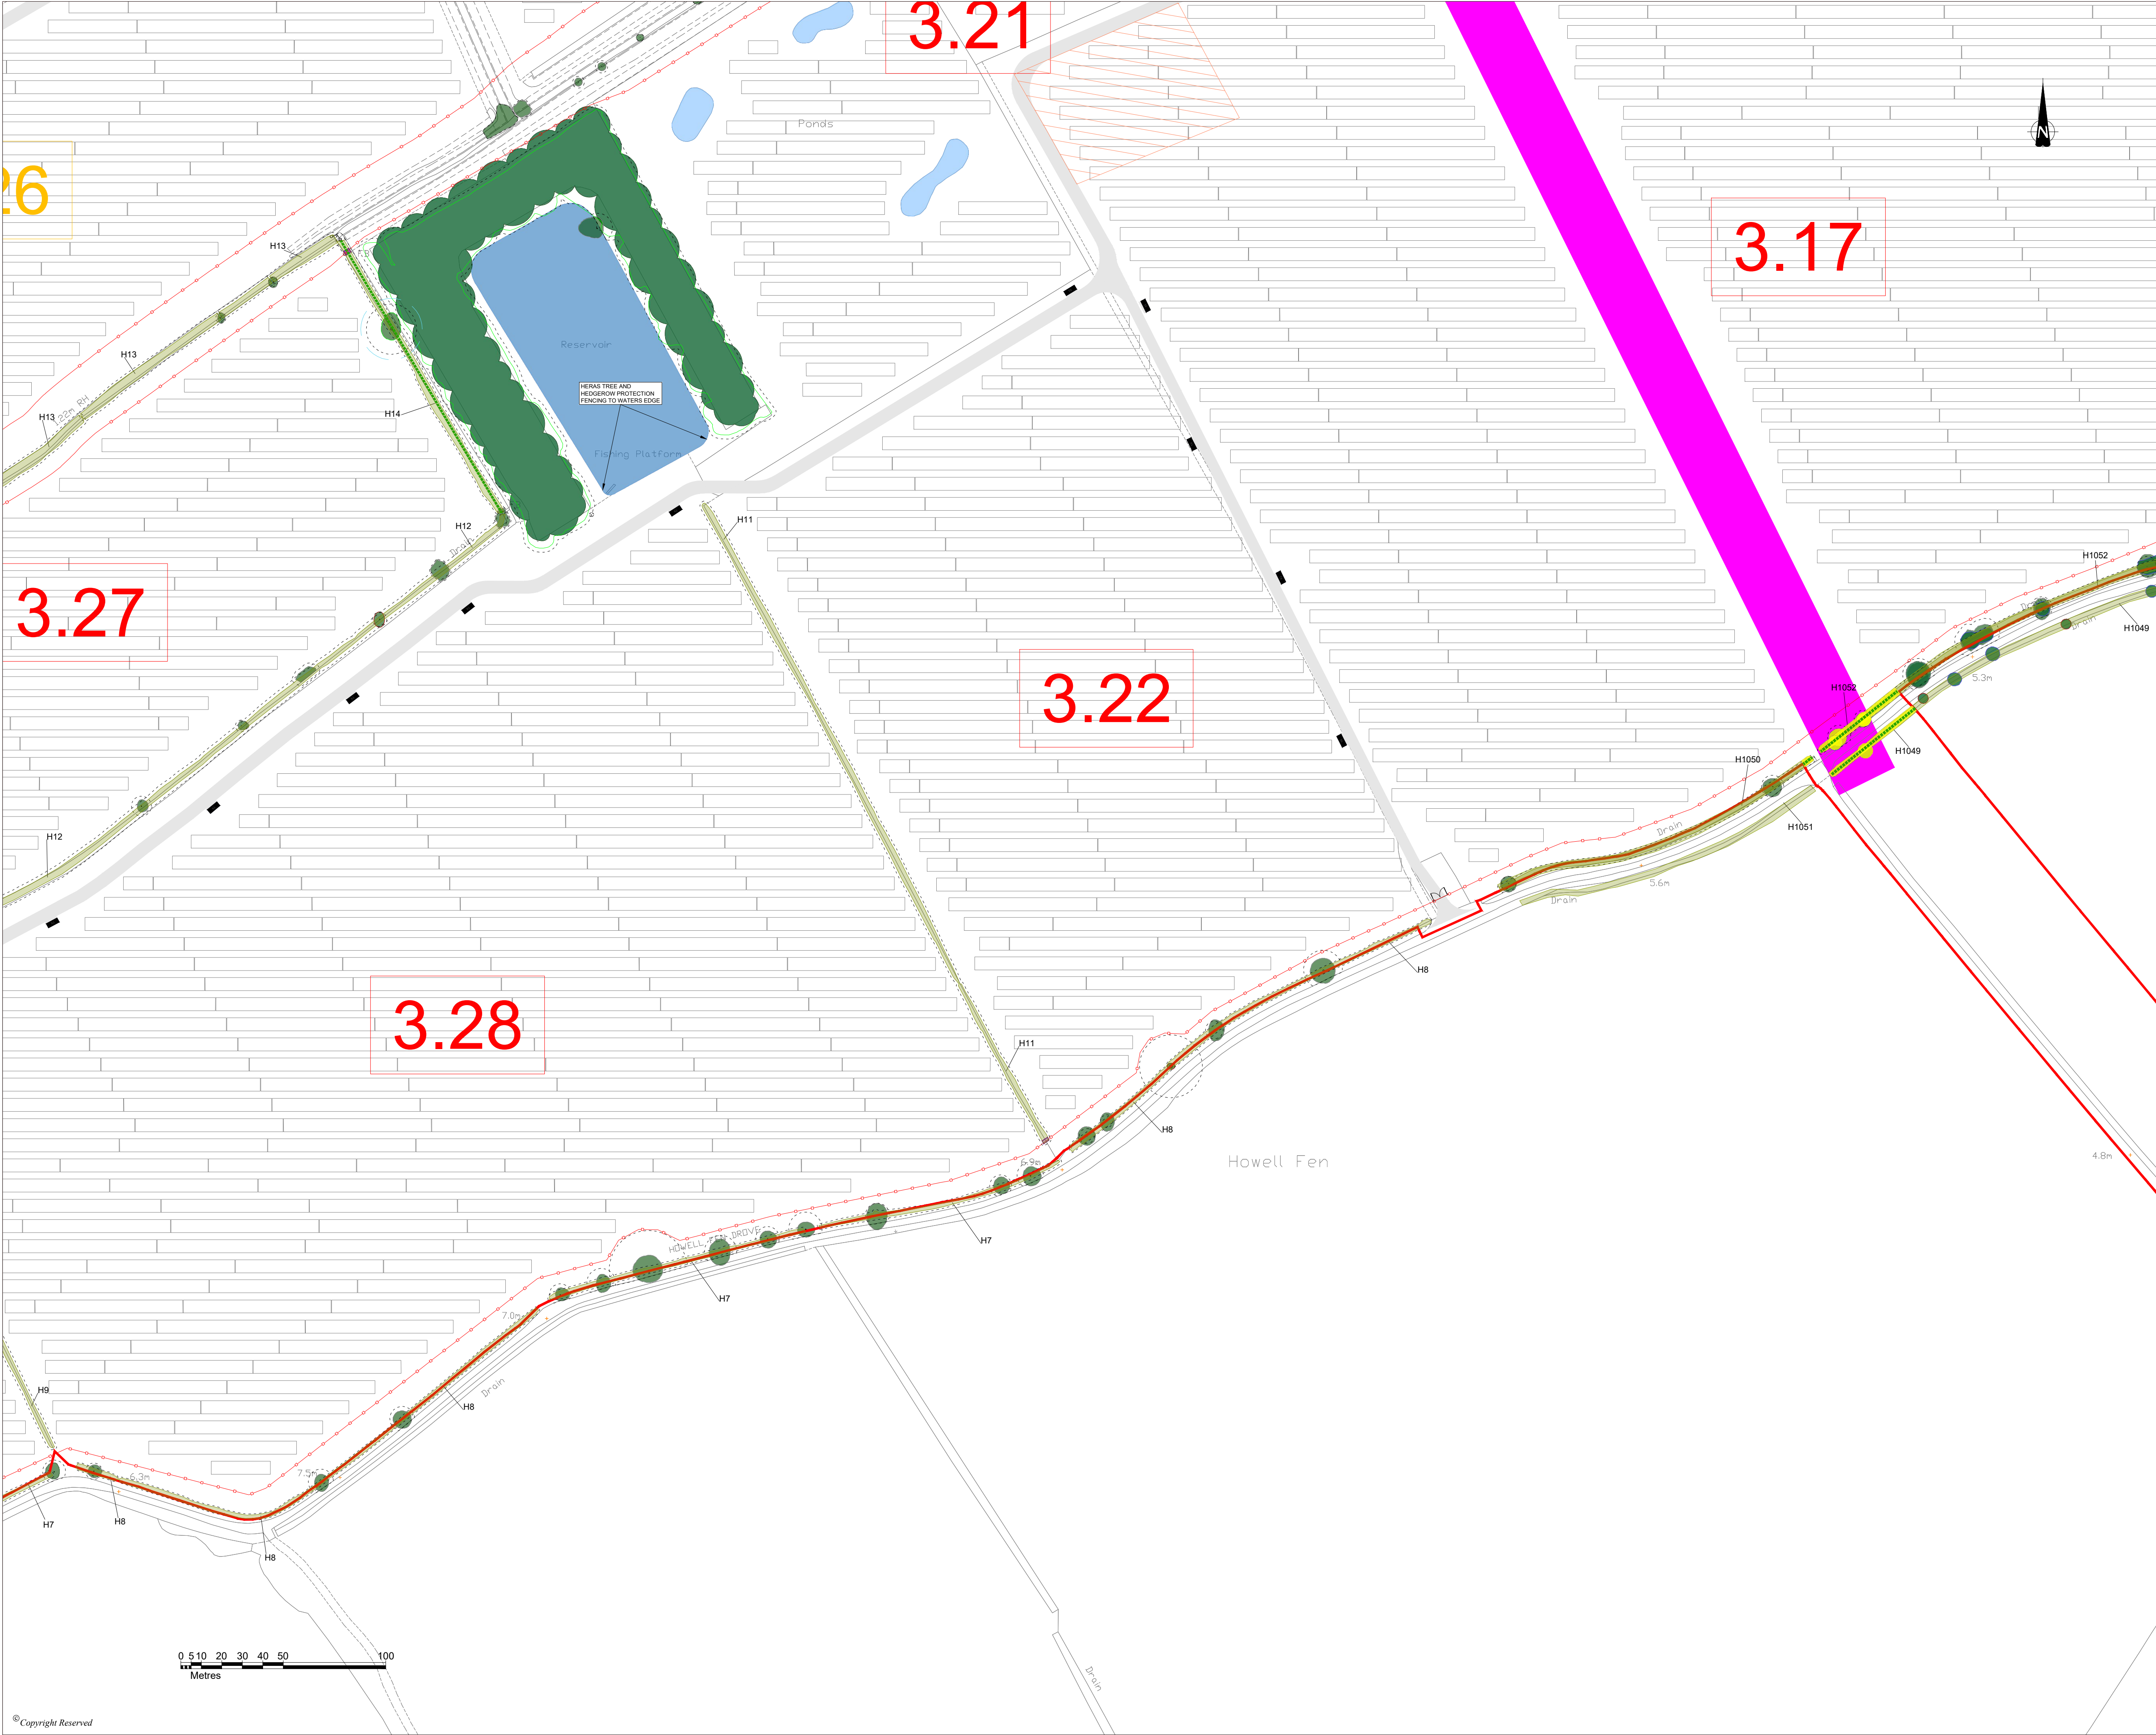


DO NOT SCALE FROM THIS DRAWING


- KEY
- DCO Order Limits
 - Existing Trees / Vegetation
 - Existing Hedgerows to be retained and enhanced
 - Important Hedgerow
 - Existing Ponds / Waterbodies
 - Proposed Fence
 - Proposed Access Track
 - Root Protection Area
 - Existing Vegetation to be potentially removed
 - Existing Hedgerow to be removed (Energy Park)
 - Existing Scrub to be removed (Energy Park)
 - Existing Woodland to be removed (Energy Park)
 - Existing Tree Group to be removed (Energy Park)

General Notes:
Vegetation removal within Bespoke Access Route and Cable Route Corridor shown on this plan is based on the current scheme design and alignment. Final details to be confirmed at detailed design stage.

SHEET OVERVIEW
(SCALE 1:50000)

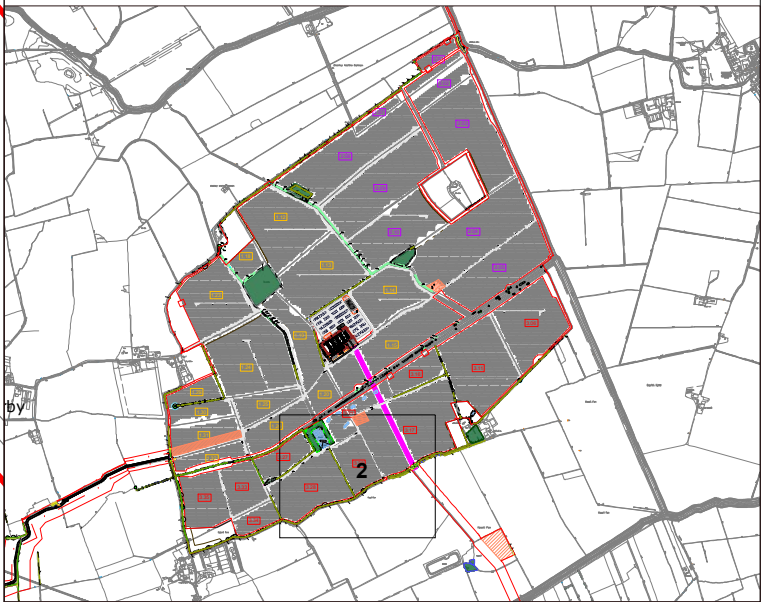

P1	FIRST ISSUE	03/04/25	SC	DS
REVISION	DETAILS	DATE	DRAWN	CHECKED
CLIENT	BEACON FEN ENERGY PARK LTD			
PROJECT	BEACON FEN ENERGY PARK			
DRAWING TITLE	FIGURE 6.32 VEGETATION REMOVAL PLAN 2 OF 26			
DRG No.	ST19595-461	REV	P1	SUIT. CODE
DRG SIZE	A1	SCALE	1:1500	DATE
DRAWN BY	SC	CHECKED BY	DS	APPROVED BY
wardell armstrong		PART OF SLR		

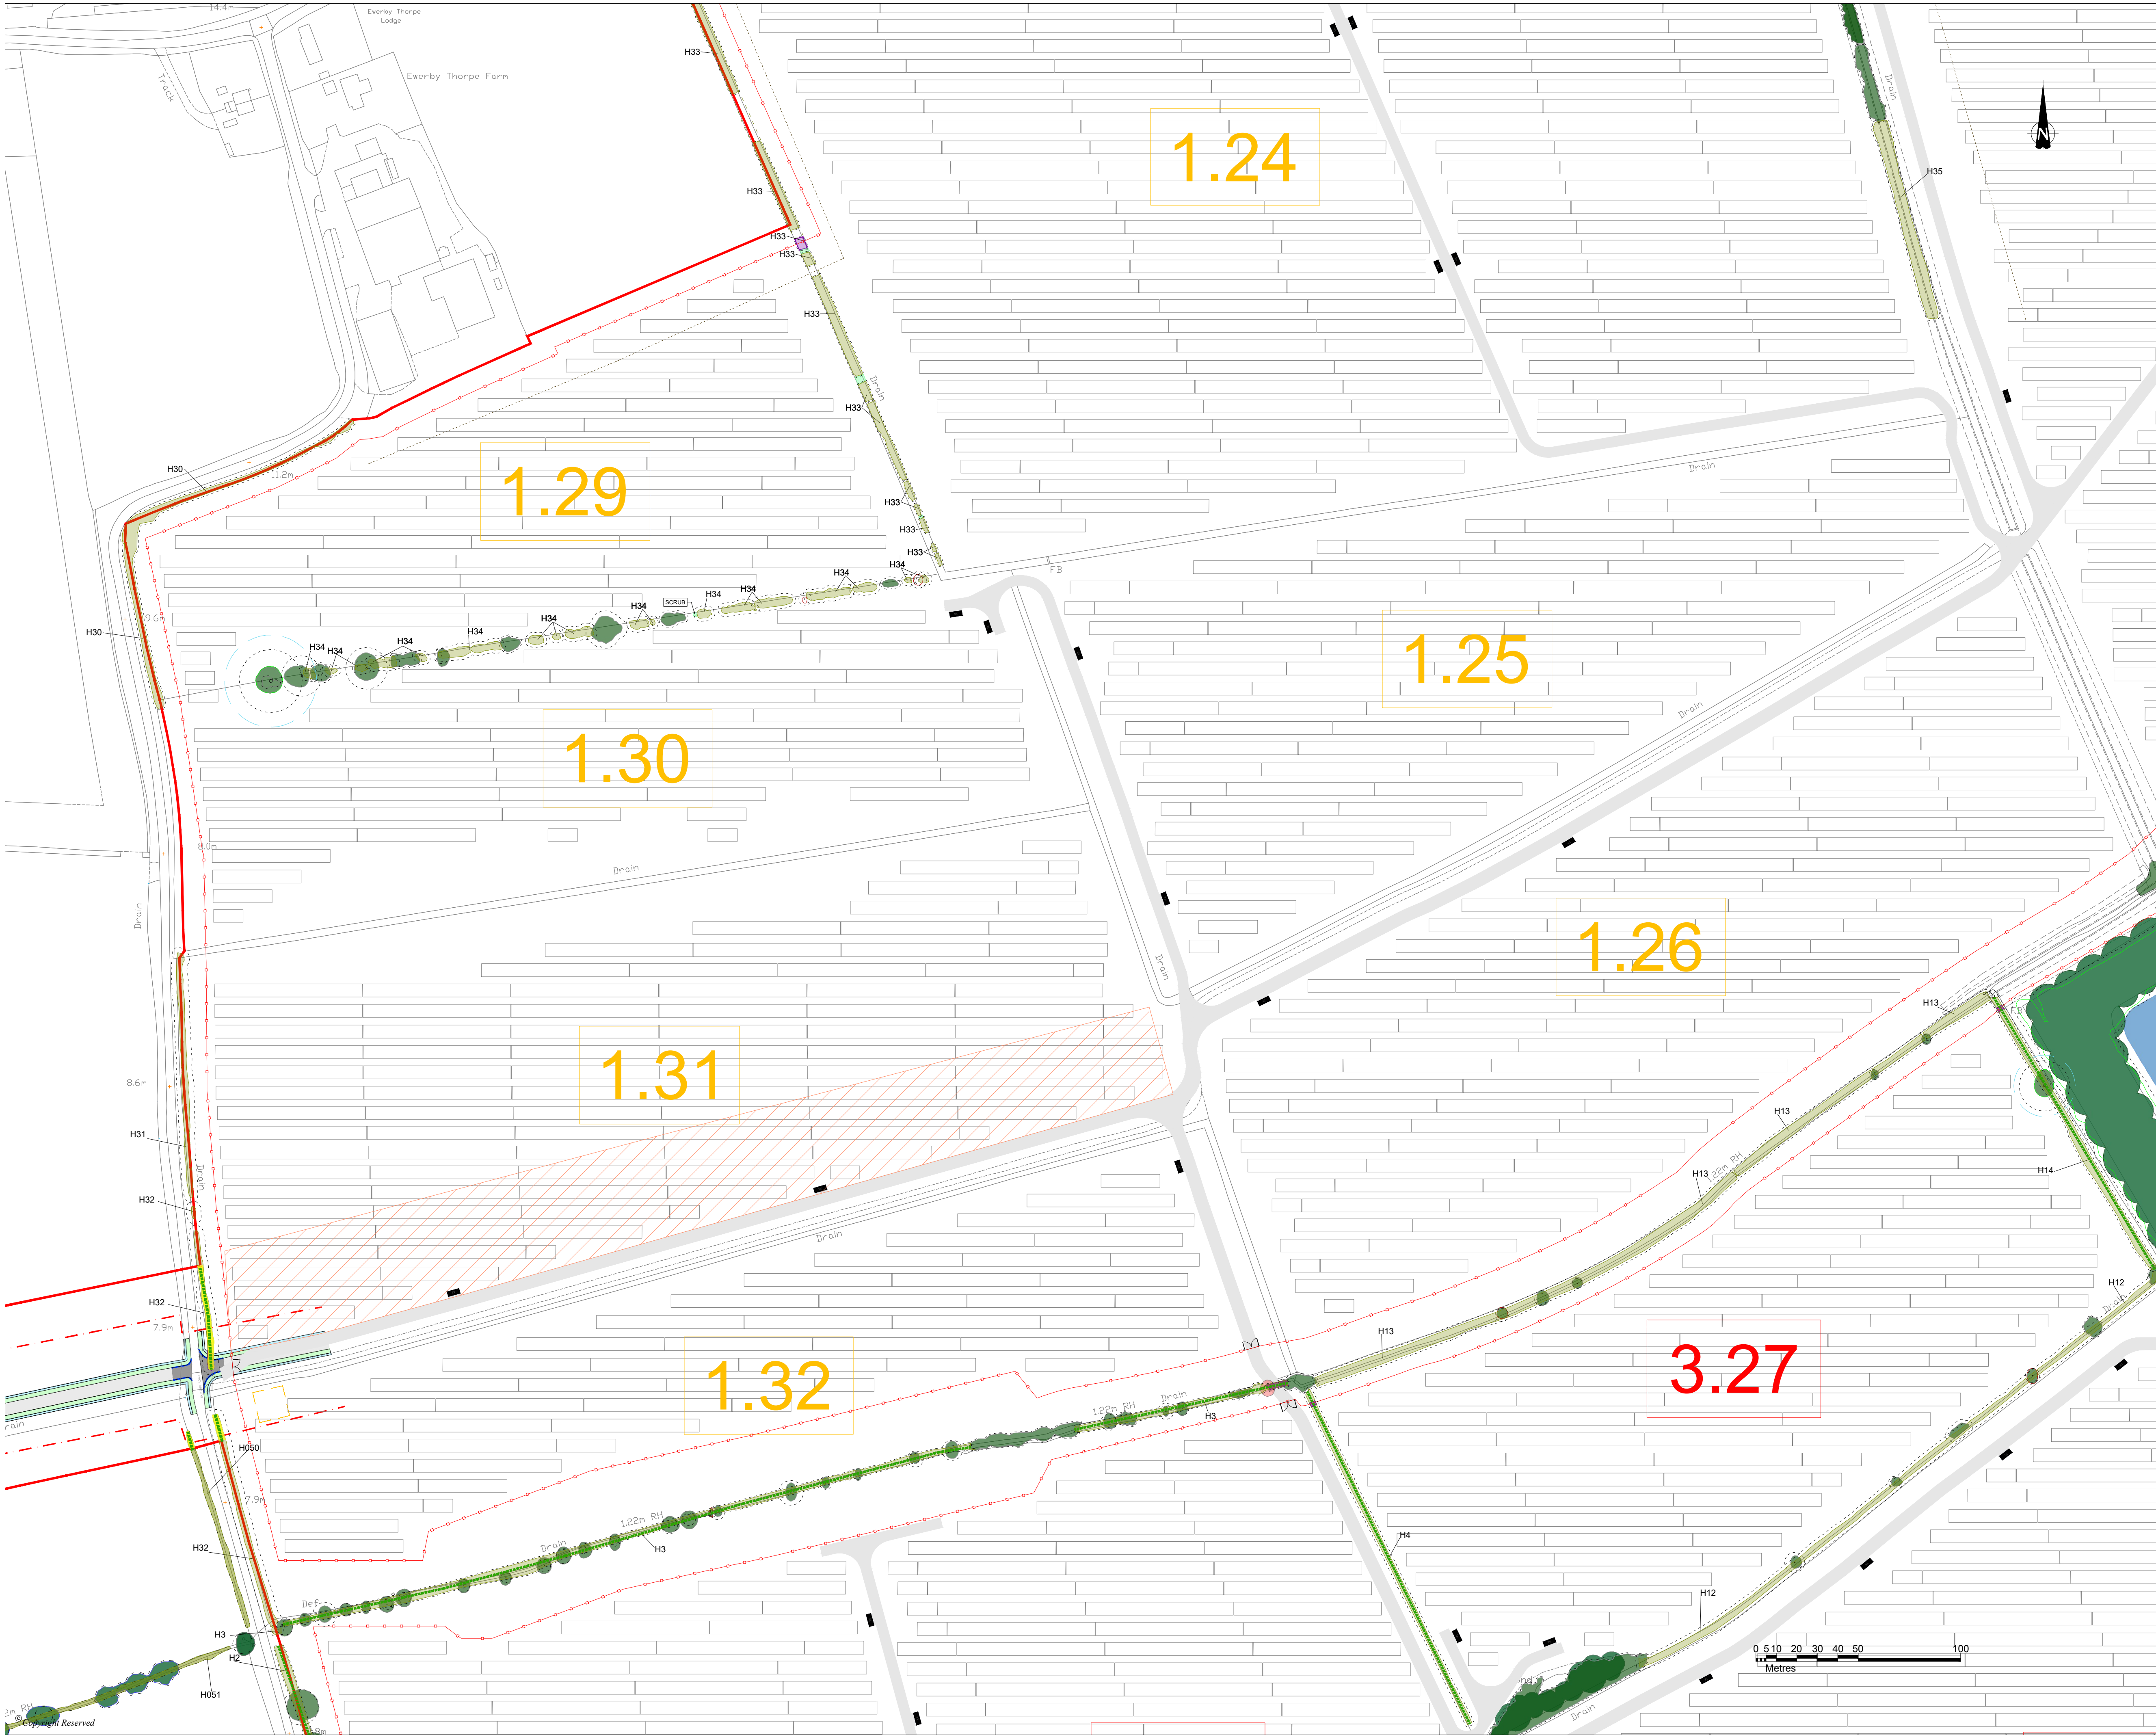

DO NOT SCALE FROM THIS DRAWING

KEY

DCO Order Limits

Existing Trees / Vegetation

Existing Hedgerows to be retained and enhanced

Important Hedgerow

Existing Ponds / Waterbodies

Proposed Fence

Proposed Access Track

Root Protection Area

Existing Vegetation to be potentially removed

Existing Hedgerow to be removed (Energy Park)

Existing Scrub to be removed (Energy Park)

Existing Woodland to be removed (Energy Park)

Existing Tree Group to be removed (Energy Park)

General Notes:

Vegetation removal within Bespoke Access Route and Cable Route Corridor shown on this plan is based on the current scheme design and alignment. Final details to be confirmed at detailed design stage.


SHEET OVERVIEW
(SCALE 1:50000)

P1	FIRST ISSUE	03.04.25	SC	DS
REVISION	DETAILS	DATE	DRAWN	CHKS
CLIENT	BEACON FEN ENERGY PARK LTD			
PROJECT	BEACON FEN ENERGY PARK			
DRAWING TITLE	FIGURE 6.32 VEGETATION REMOVAL PLAN 3 OF 26			
DRG No.	ST19595-461	REV	P1	SUIT. CODE
DRG SIZE	A1	SCALE	1:1500	DATE
DRAWN BY	SC	CHECKED BY	DS	APPROVED BY

wardell
armstrong

PART OF SLR

N:\ST19595 - SOLAR PV DCO BICKER FEN03 - DESIGN\AUTOCAD\ST19595-461-P1\03 VEGETATION REMOVAL PLAN.DWG

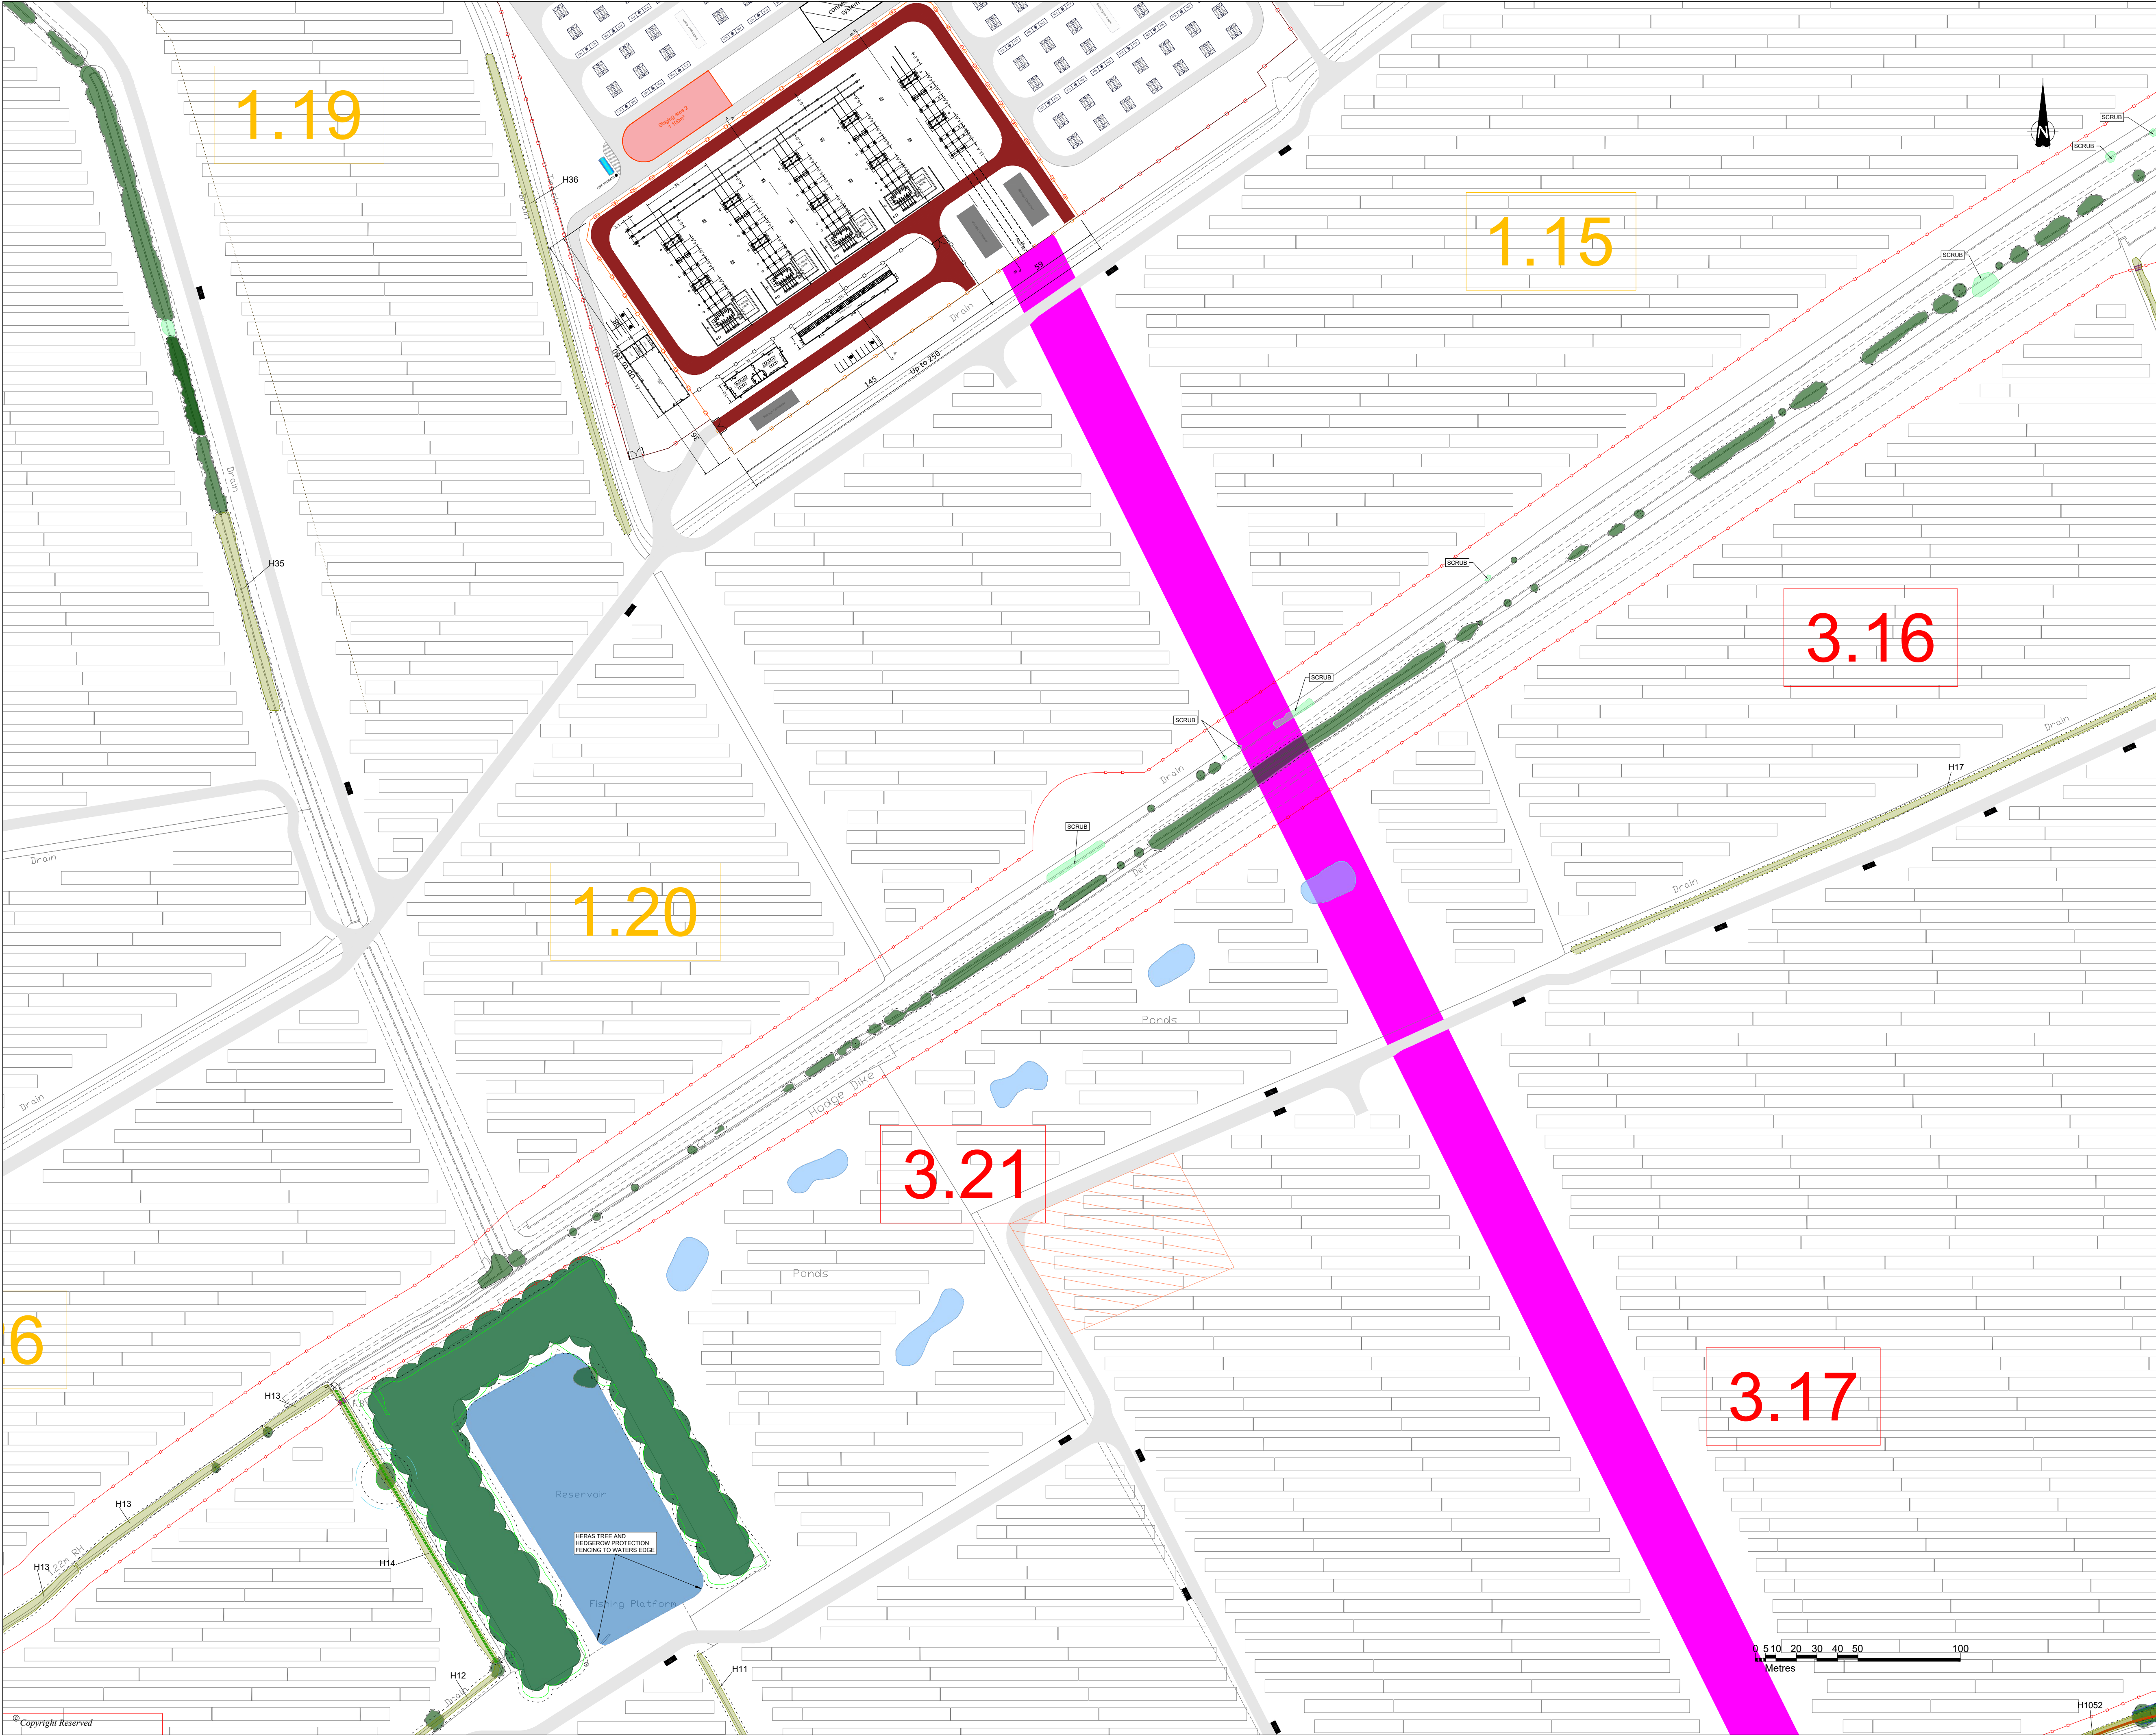

DO NOT SCALE FROM THIS DRAWING

KEY

DCO Order Limits

Existing Trees / Vegetation

Existing Hedgerows to be retained and enhanced

Important Hedgerow

Existing Ponds / Waterbodies

Proposed Fence

Proposed Access Track

Root Protection Area

Existing Vegetation to be potentially removed

Existing Hedgerow to be removed (Energy Park)

Existing Scrub to be removed (Energy Park)

Existing Woodland to be removed (Energy Park)

Existing Tree Group to be removed (Energy Park)

General Notes:

Vegetation removal within Bespoke Access Route and Cable Route Corridor shown on this plan is based on the current scheme design and alignment. Final details to be confirmed at detailed design stage.

SHEET OVERVIEW
(SCALE 1:50000)

P1	FIRST ISSUE	03/04/25	SC	DS
REVISION	DETAILS	DATE	DRAWN	CHKS
CLIENT	BEACON FEN ENERGY PARK LTD			
PROJECT	BEACON FEN ENERGY PARK			
DRAWING TITLE	FIGURE 6.32 VEGETATION REMOVAL PLAN 4 OF 26			
DRG No.	ST19595-461	REV	P1	SUIT. CODE
DRG SIZE	A1	SCALE	1:1500	DATE
DRAWN BY	SC	CHECKED BY	DS	APPROVED BY

PART OF SLR

0 5 10 20 30 40 50 100
Metres

H1052



DO NOT SCALE FROM THIS DRAWING

KEY

DCO Order Limits

Existing Trees / Vegetation

Existing Hedgerows to be retained and enhanced

Important Hedgerow

Existing Ponds / Waterbodies

Proposed Fence

Proposed Access Track

Root Protection Area

Existing Vegetation to be potentially removed

Existing Hedgerow to be removed (Energy Park)

Existing Scrub to be removed (Energy Park)

Existing Woodland to be removed (Energy Park)

Existing Tree Group to be removed (Energy Park)

General Notes:

Vegetation removal within Bespoke Access Route and Cable Route Corridor shown on this plan is based on the current scheme design and alignment. Final details to be confirmed at detailed design stage.

SHEET OVERVIEW

(SCALE 1:50000)

P1

FIRST ISSUE

03.04.25

SC

DS

REVISION

DETAILS

DATE

DRAWN

CHECKED

APPROVED

CLIENT

BEACON FEN ENERGY PARK LTD

PROJECT

BEACON FEN ENERGY PARK

DRAWING TITLE

FIGURE 6.32

VEGETATION REMOVAL PLAN

5 OF 26

DRG No.

ST19595-461

REV

P1

SUIT. CODE

DRG SIZE

A1

SCALE

1:1500

DATE

03/04/2025

DRAWN BY

SC

CHECKED BY


DS

APPROVED BY

DS

wardell
armstrong

PART OF SLR

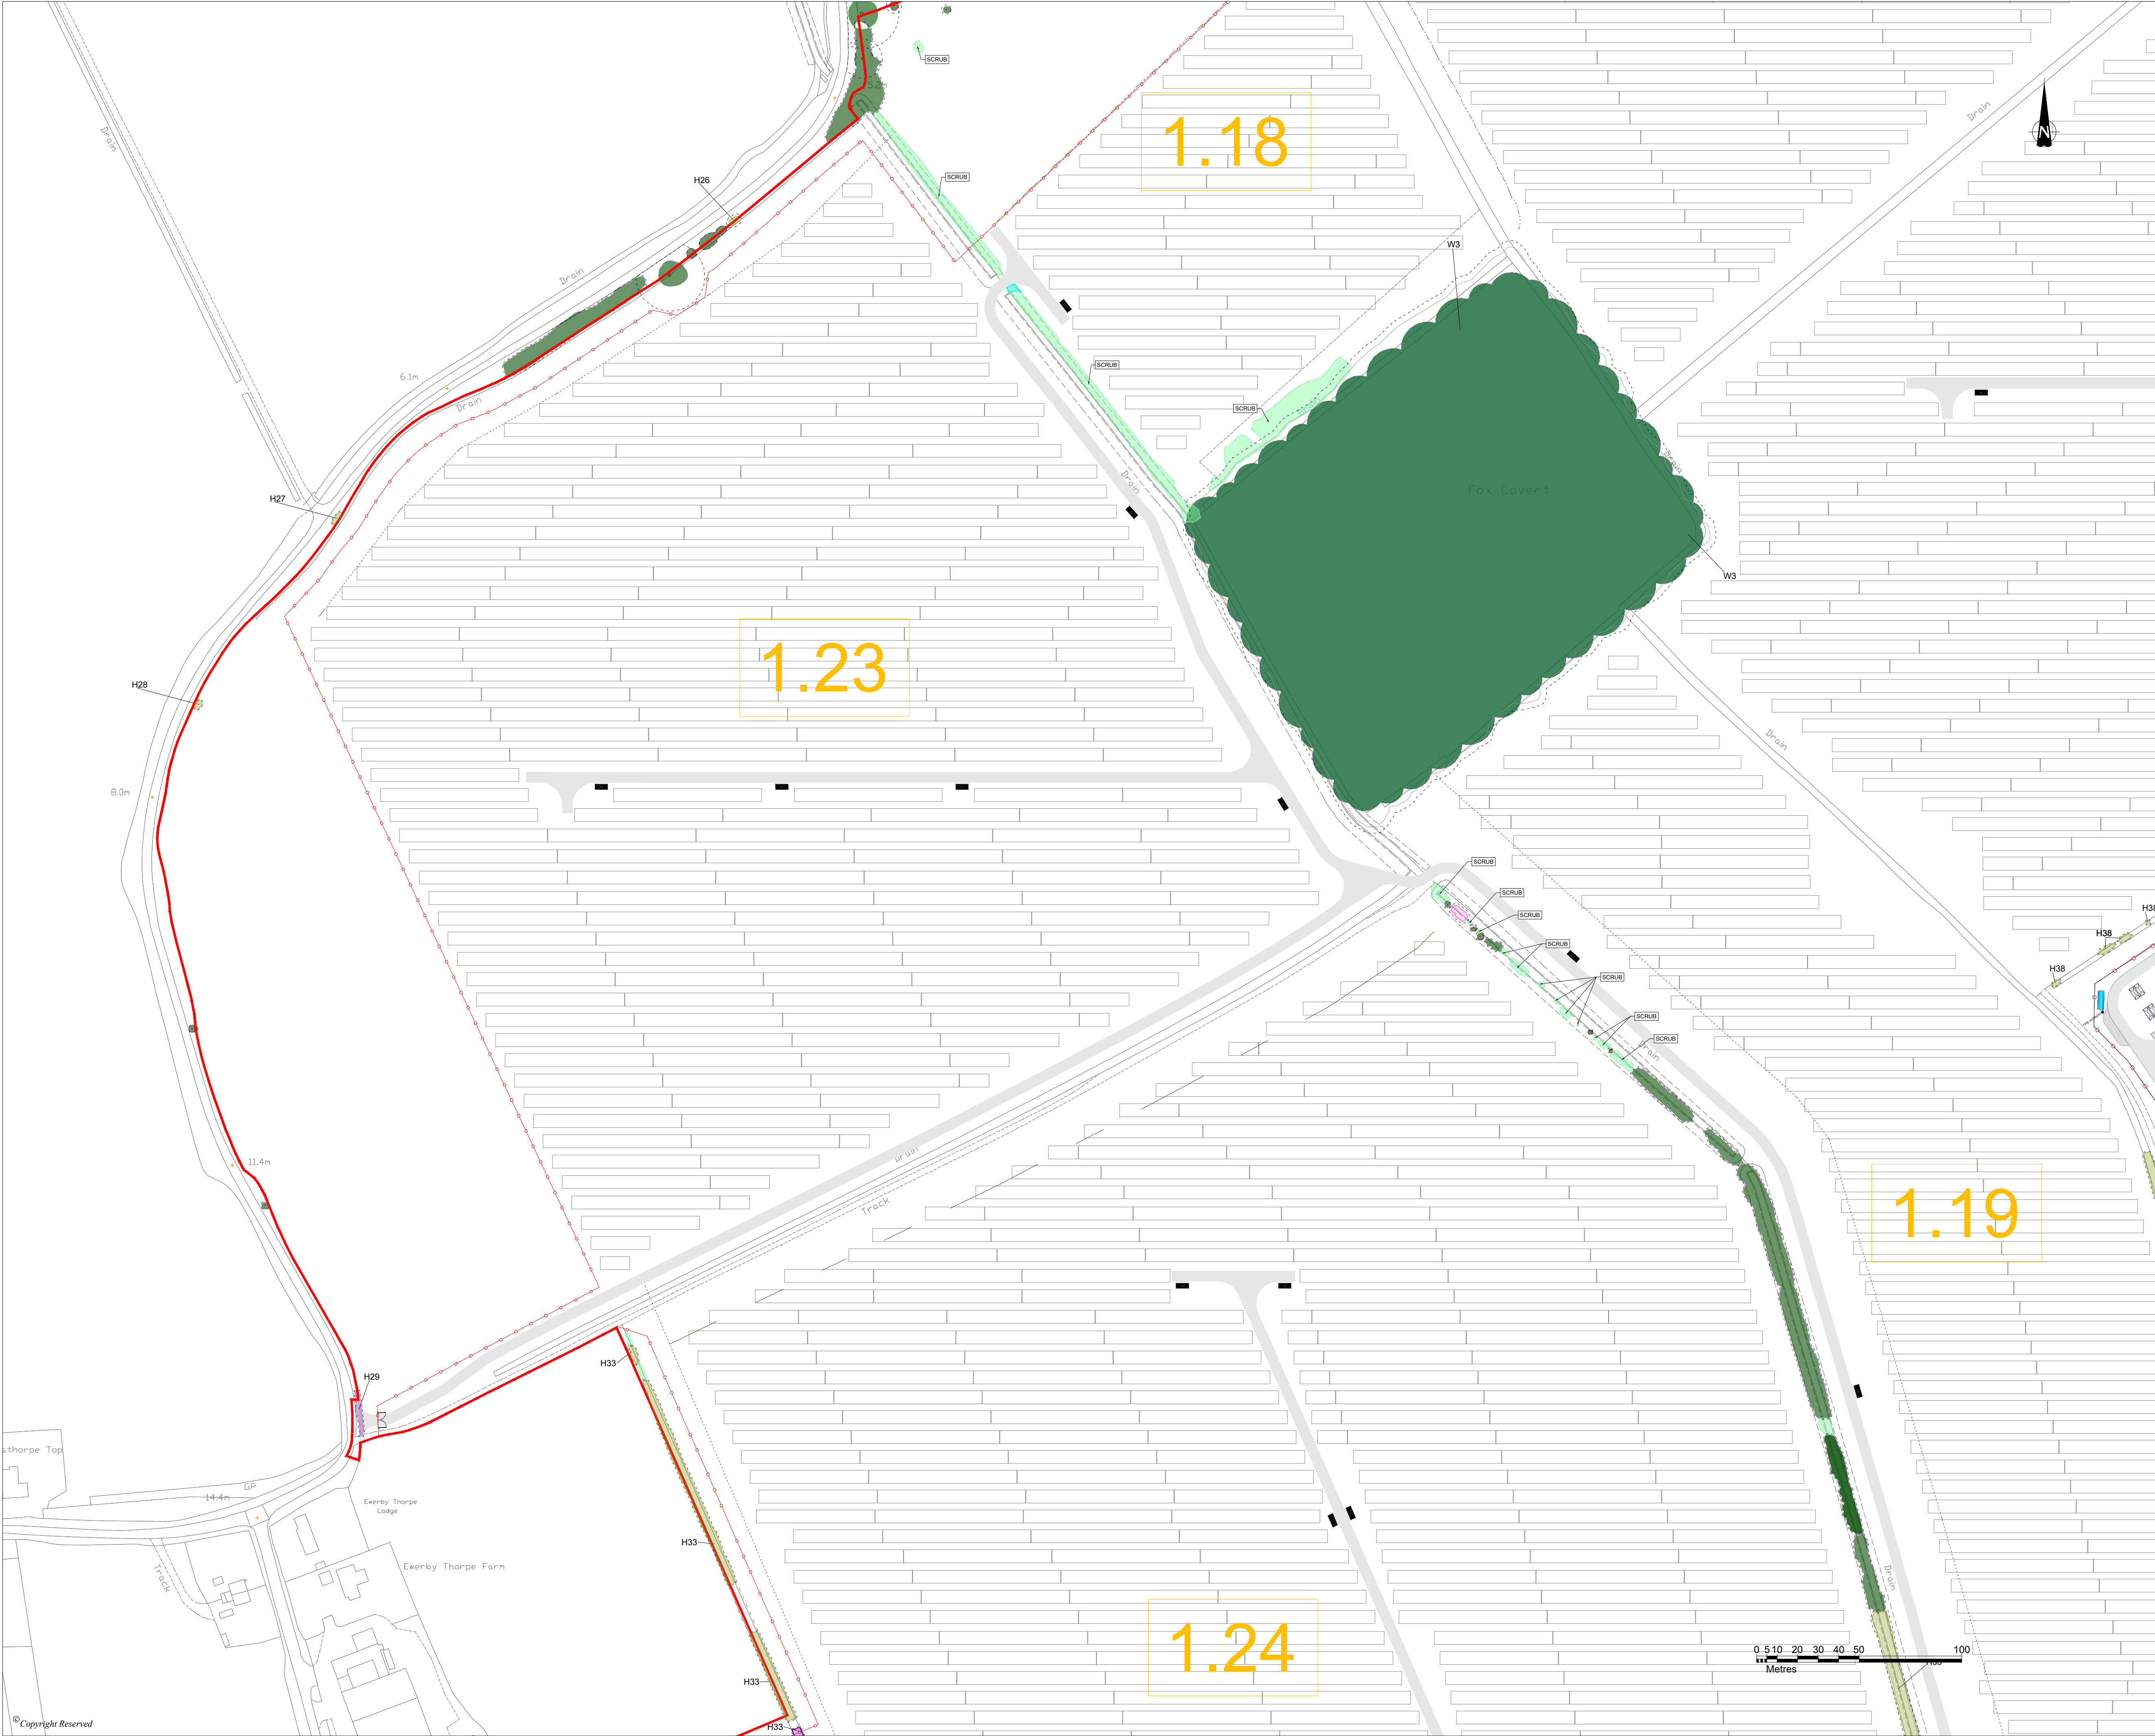

DO NOT SCALE FROM THIS DRAWING

KEY

DCO Order Limits

Existing Trees / Vegetation

Existing Hedgerows to be retained and enhanced

Important Hedgerow

Existing Ponds / Waterbodies

Proposed Fence

Proposed Access Track

Root Protection Area

Existing Vegetation to be potentially removed

Existing Hedgerow to be removed (Energy Park)

Existing Scrub to be removed (Energy Park)

Existing Woodland to be removed (Energy Park)

Existing Tree Group to be removed (Energy Park)

General Notes:

Vegetation removal within Bespoke Access Route and Cable Route Corridor shown on this plan is based on the current scheme design and alignment. Final details to be confirmed at detailed design stage.

SHEET OVERVIEW
(SCALE 1:50000)

P1

FIRST ISSUE

03.04.25

SC

DS

REVISION

DETAILS

DATE

DRAWN

CHECKD

APPRO

CLIENT

BEACON FEN ENERGY PARK LTD

PROJECT

BEACON FEN ENERGY PARK

DRAWING TITLE

FIGURE 6.32
VEGETATION REMOVAL PLAN
6 OF 26

DRG No.

ST19595-461

REV

P1

SUIT. CODE

DRG SIZE

A1

SCALE

1:1500

DATE

03/04/2025

DRAWN BY

SC

CHECKED BY

DS


APPROVED BY

DS

wardell armstrong

PART OF


SLR

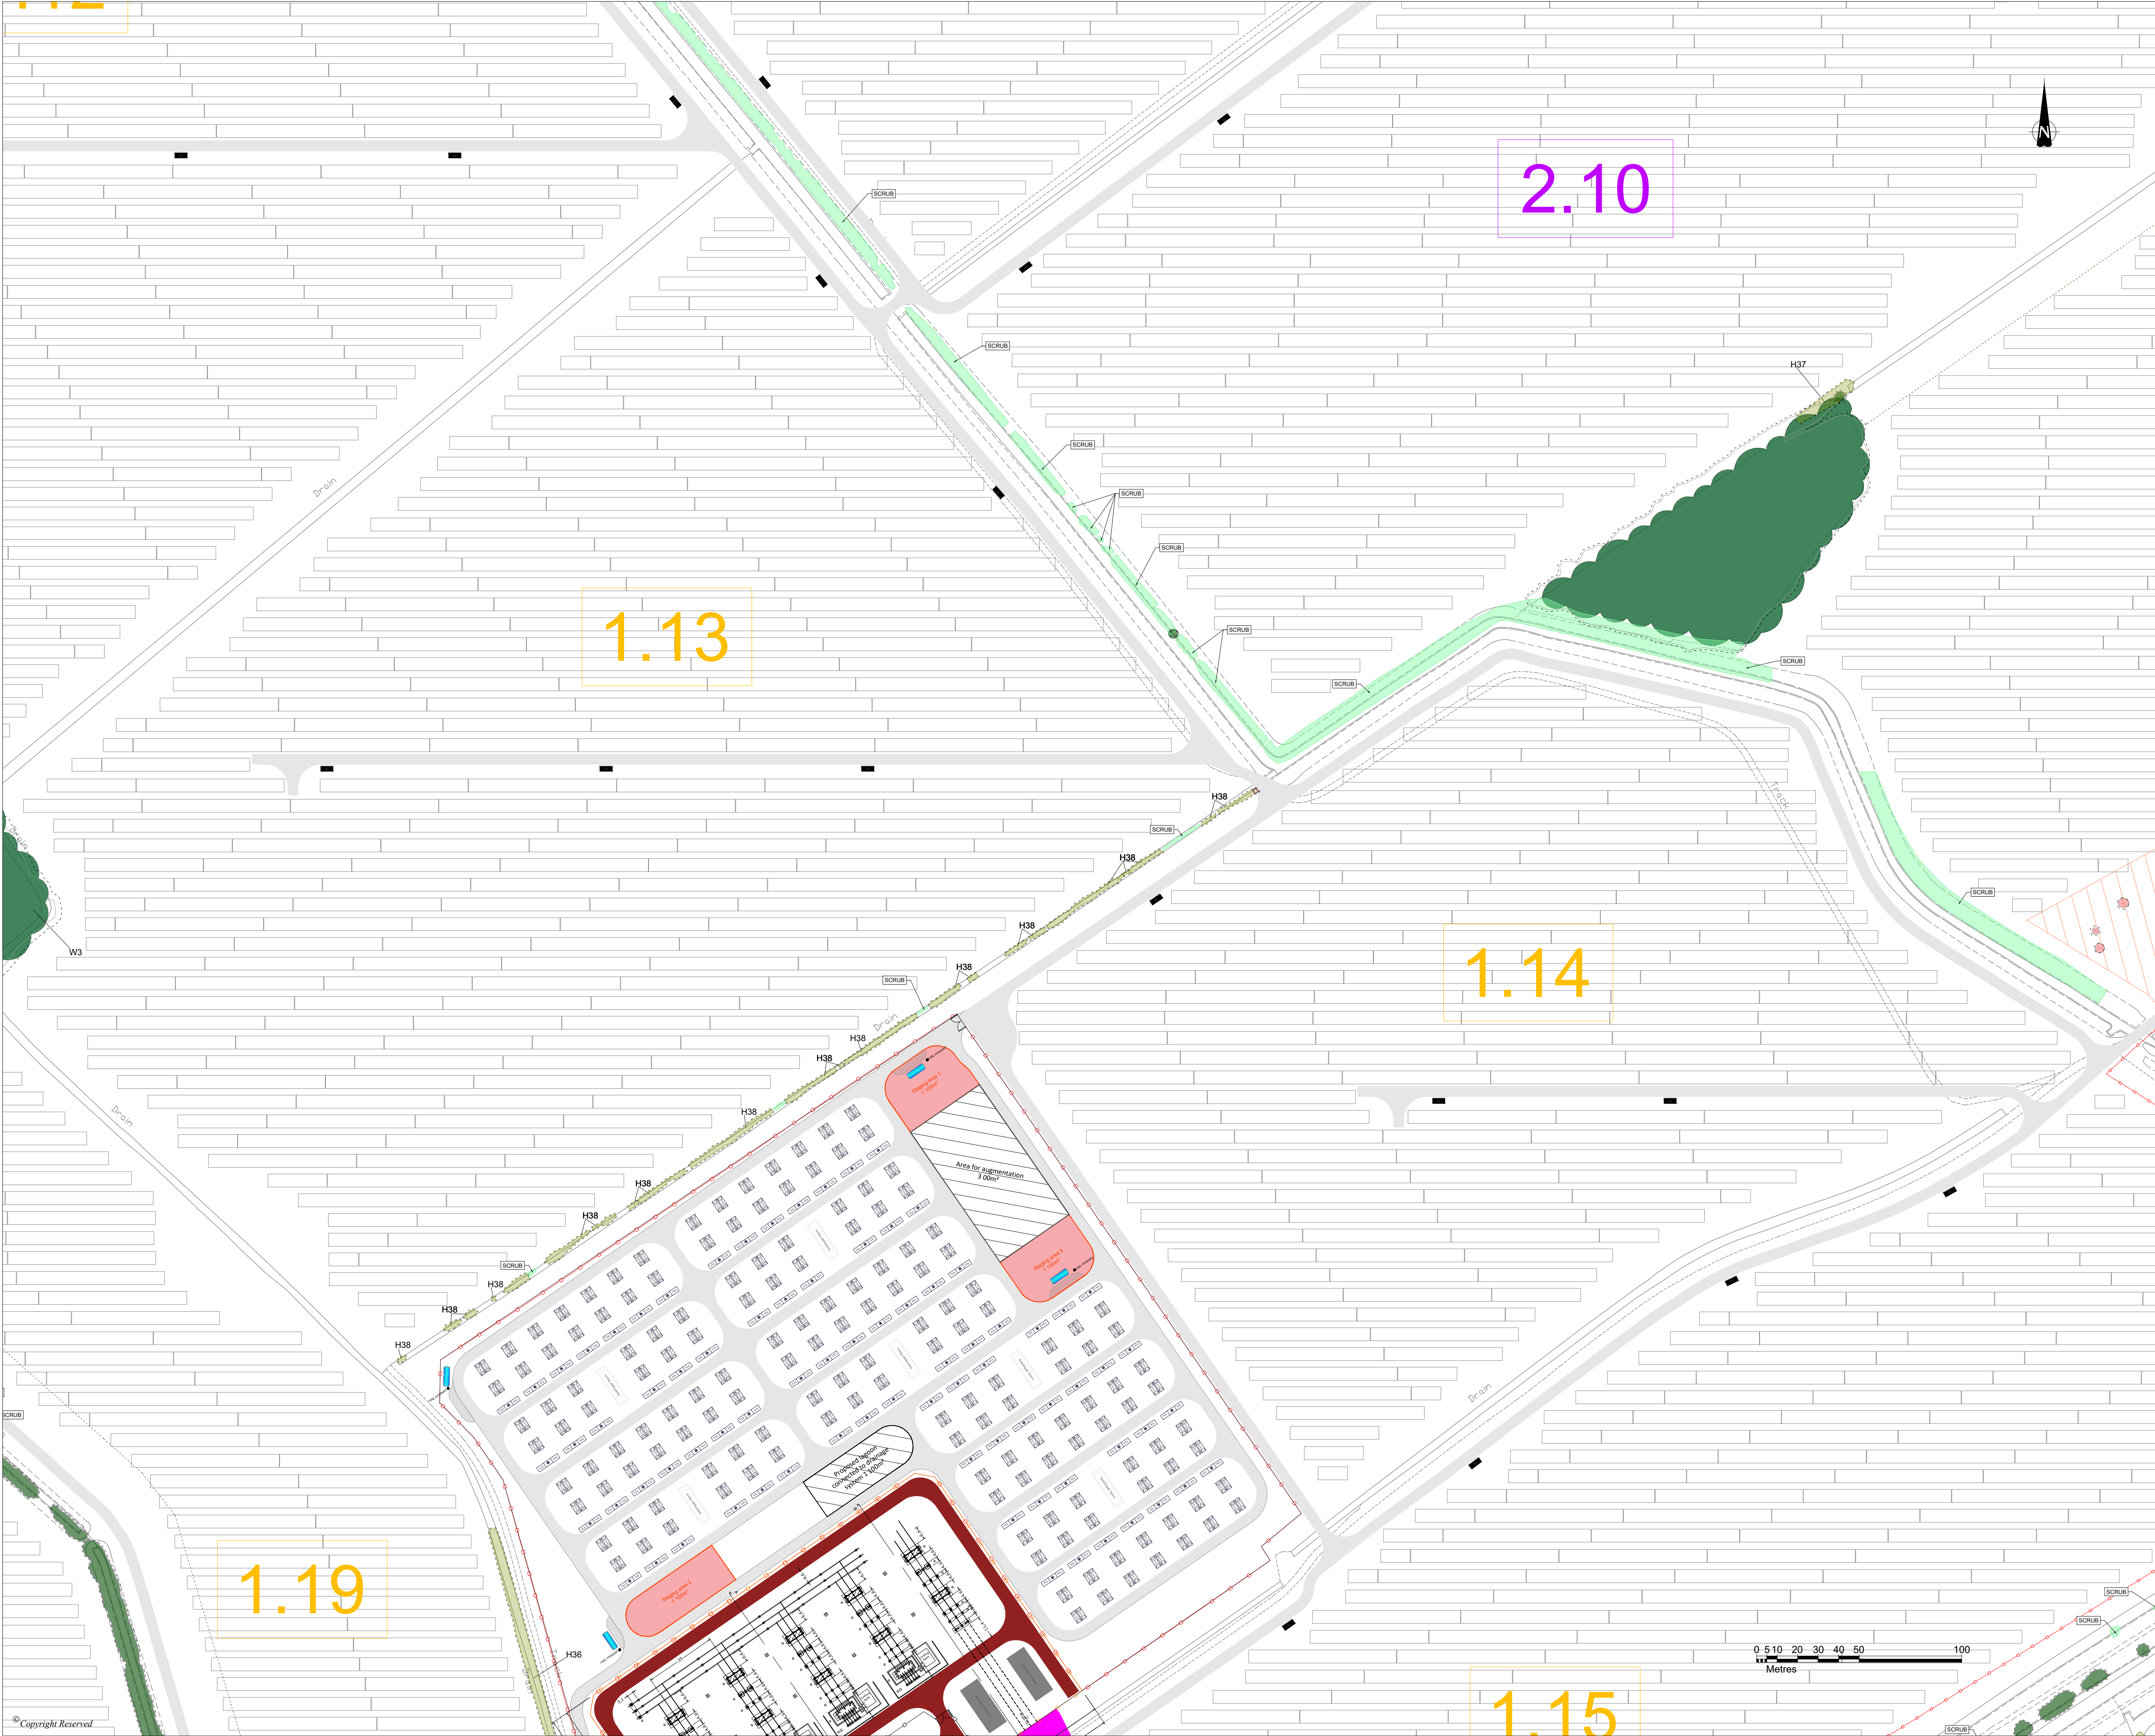


- DO NOT SCALE FROM THIS DRAWING
- KEY
- DCO Order Limits
 - Existing Trees / Vegetation
 - Existing Hedgerows to be retained and enhanced
 - Important Hedgerow
 - Existing Ponds / Waterbodies
 - Proposed Fence
 - Proposed Access Track
 - Root Protection Area
 - Existing Vegetation to be potentially removed
 - Existing Hedgerow to be removed (Energy Park)
 - Existing Scrub to be removed (Energy Park)
 - Existing Woodland to be removed (Energy Park)
 - Existing Tree Group to be removed (Energy Park)


General Notes:
Vegetation removal within Bespoke Access Route and Cable Route Corridor shown on this plan is based on the current scheme design and alignment. Final details to be confirmed at detailed design stage.

SHEET OVERVIEW
(SCALE 1:50000)

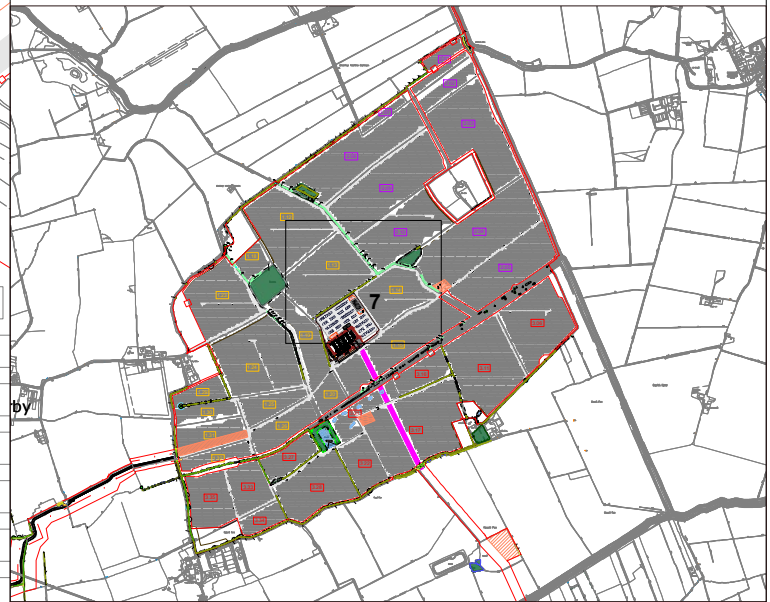

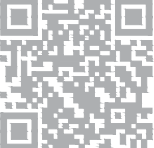P1	FIRST ISSUE	03/04/25	SC	DS
REVISION	DETAILS	DATE	DRAWN	CHKS
CLIENT	BEACON FEN ENERGY PARK LTD			
PROJECT	BEACON FEN ENERGY PARK			
DRAWING TITLE	FIGURE 6.32 VEGETATION REMOVAL PLAN 7 OF 26			
DRG No.	ST19595-461	REV	P1	SUIT. CODE
DRG SIZE	A1	SCALE	1:1500	DATE
DRAWN BY	SC	CHECKED BY	DS	APPROVED BY
				DS
 wardell armstrong PART OF SLR				



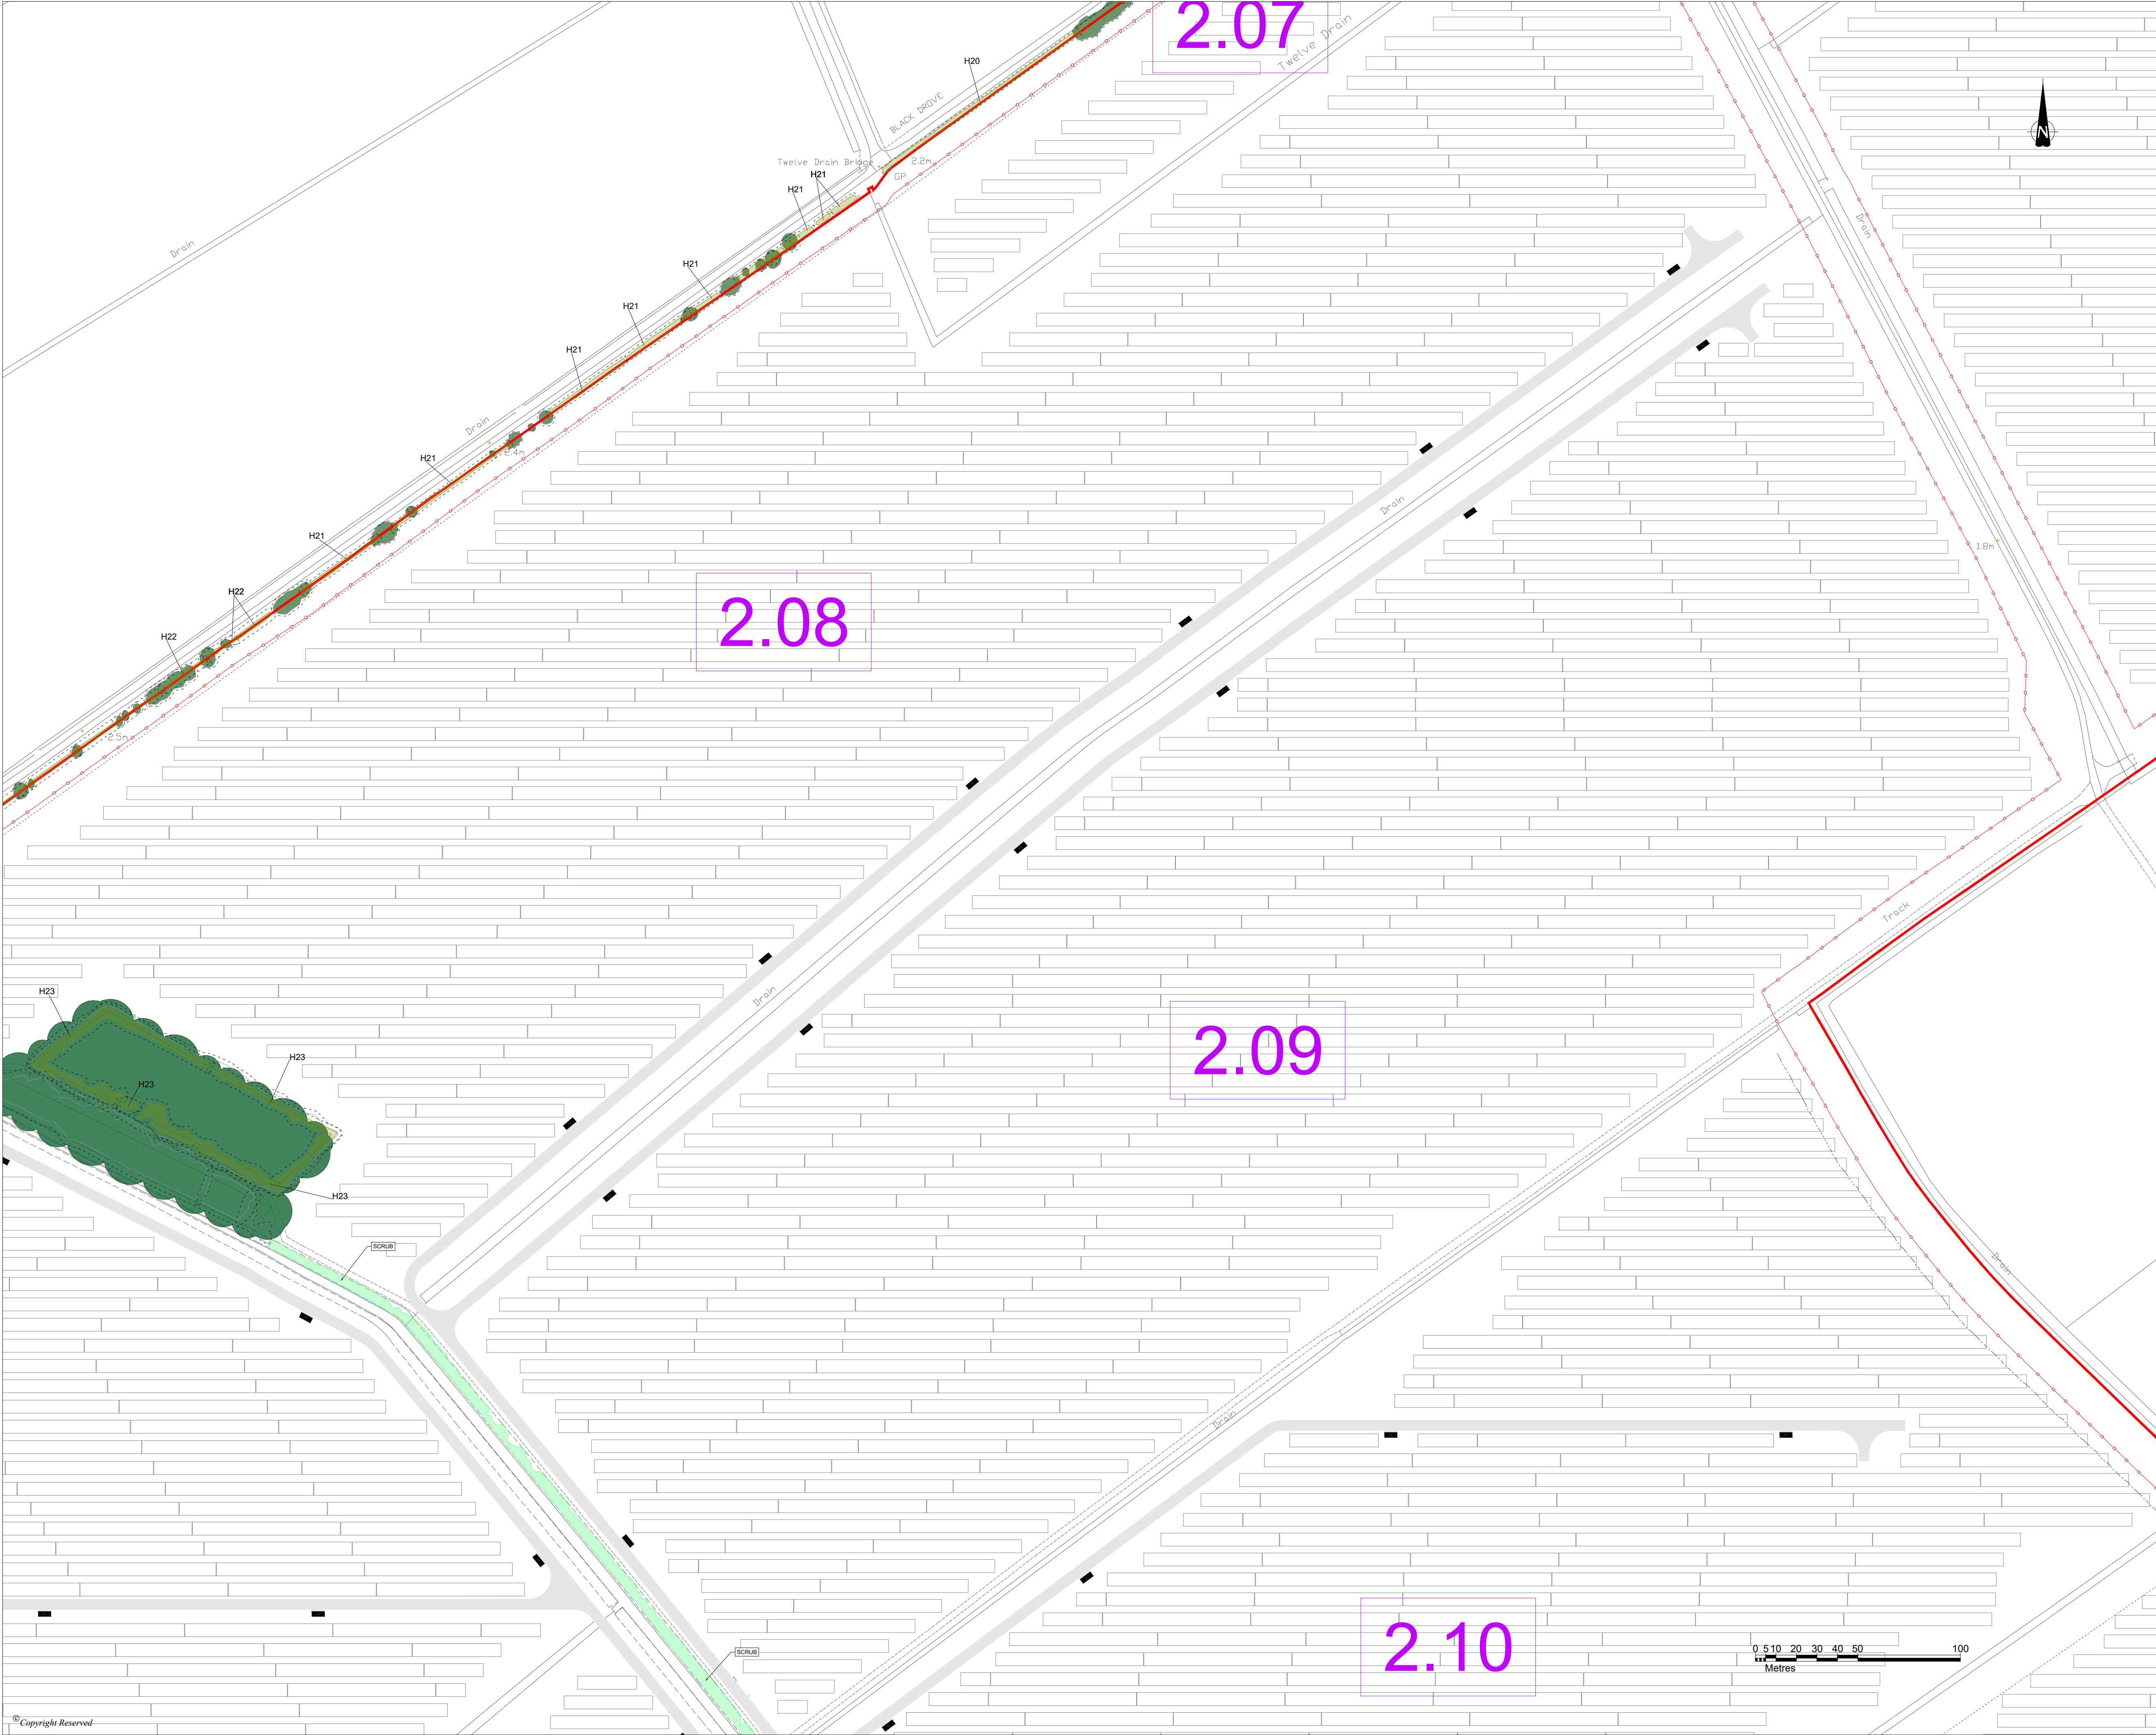

DO NOT SCALE FROM THIS DRAWING

KEY

DCO Order Limits

Existing Trees / Vegetation

Existing Hedgerows to be retained and enhanced

Important Hedgerow

Existing Ponds / Waterbodies

Proposed Fence

Proposed Access Track

Root Protection Area

Existing Vegetation to be potentially removed

Existing Hedgerow to be removed (Energy Park)

Existing Scrub to be removed (Energy Park)

Existing Woodland to be removed (Energy Park)

Existing Tree Group to be removed (Energy Park)

General Notes:

Vegetation removal within Bespoke Access Route and Cable Route Corridor shown on this plan is based on the current scheme design and alignment. Final details to be confirmed at detailed design stage.

SHEET OVERVIEW
(SCALE 1:50000)

P1

FIRST ISSUE

03.04.25

SC

DS

REVISION

DETAILS

DATE

DRAWN

CHECKED

APPROVED

CLIENT

BEACON FEN ENERGY PARK LTD

PROJECT

BEACON FEN ENERGY PARK

DRAWING TITLE

FIGURE 6.32
VEGETATION REMOVAL PLAN
10 OF 26

DRG No.

ST19595-461

REV

P1

SUIT. CODE

DRG SIZE

A1

SCALE

1:1500

DATE

03/04/2025

DRAWN BY

SC

CHECKED BY

DS


APPROVED BY

DS

wardell
armstrong

PART OF

SLR

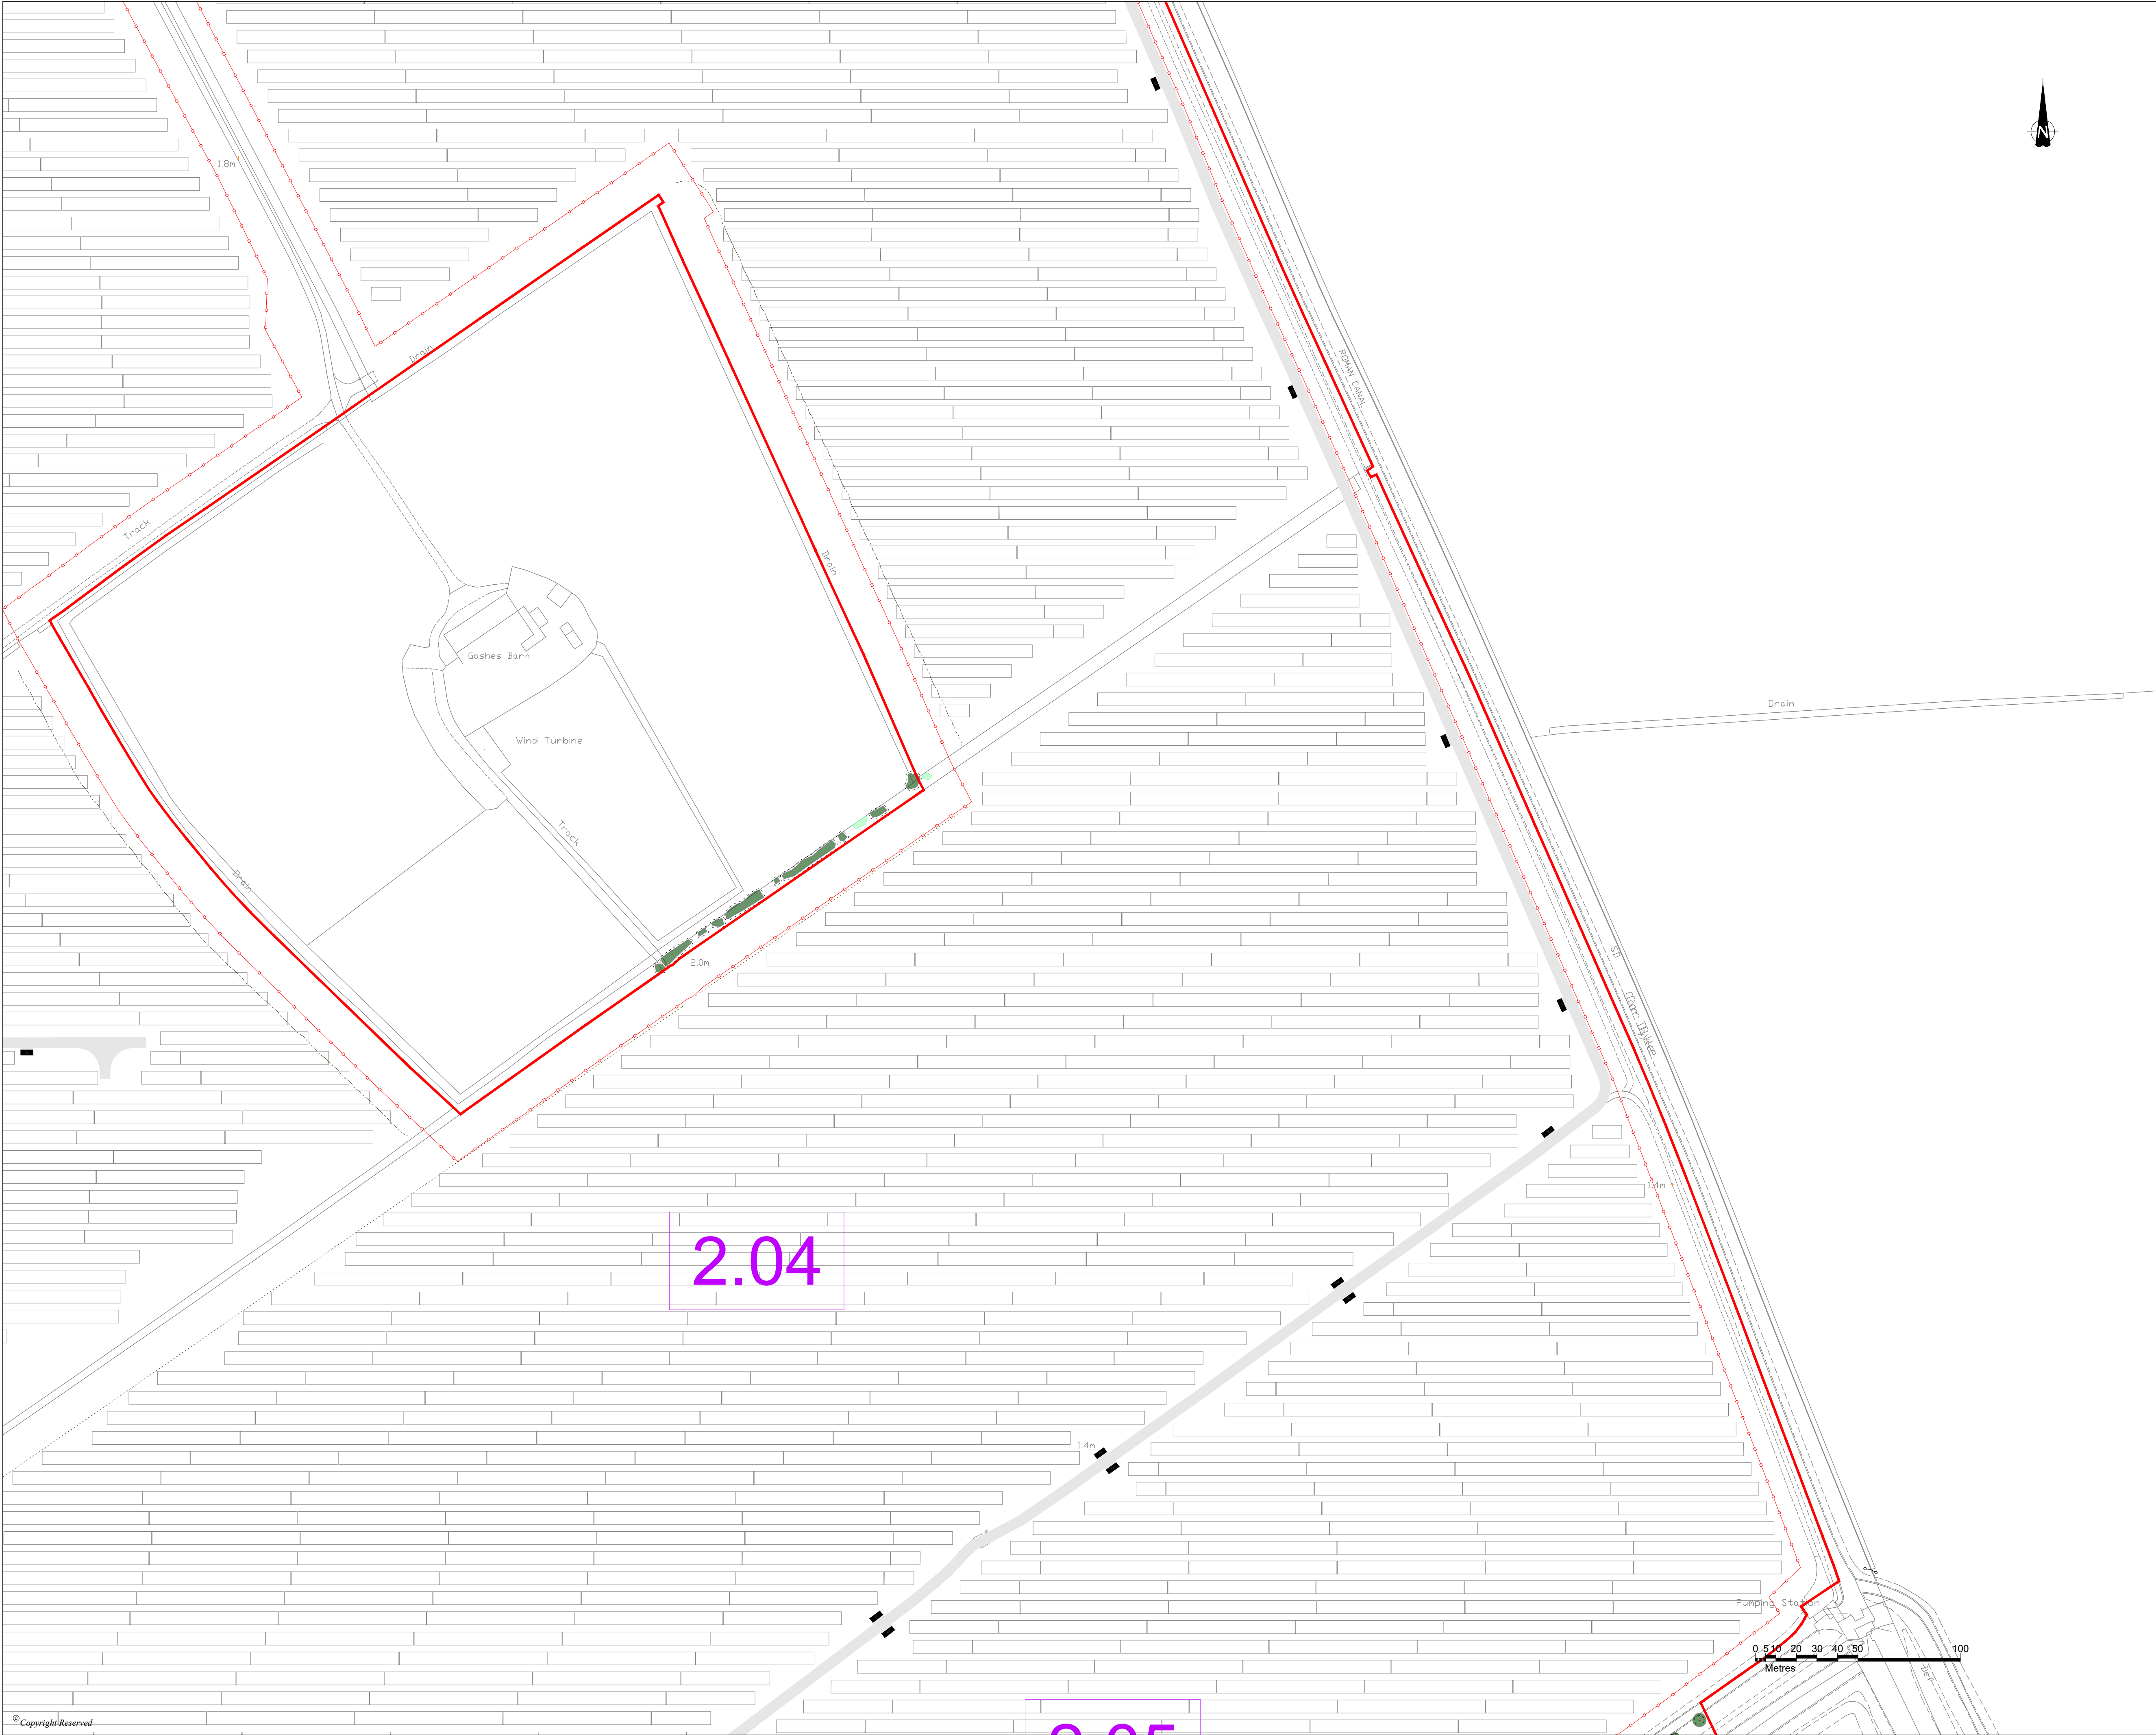


DO NOT SCALE FROM THIS DRAWING


- KEY
- DCO Order Limits
 - Existing Trees / Vegetation
 - Existing Hedgerows to be retained and enhanced
 - Important Hedgerow
 - Existing Ponds / Waterbodies
 - Proposed Fence
 - Proposed Access Track
 - Root Protection Area
 - Existing Vegetation to be potentially removed
 - Existing Hedgerow to be removed (Energy Park)
 - Existing Scrub to be removed (Energy Park)
 - Existing Woodland to be removed (Energy Park)
 - Existing Tree Group to be removed (Energy Park)

General Notes:
Vegetation removal within Bespoke Access Route and Cable Route Corridor shown on this plan is based on the current scheme design and alignment. Final details to be confirmed at detailed design stage.

SHEET OVERVIEW
(SCALE 1:50000)

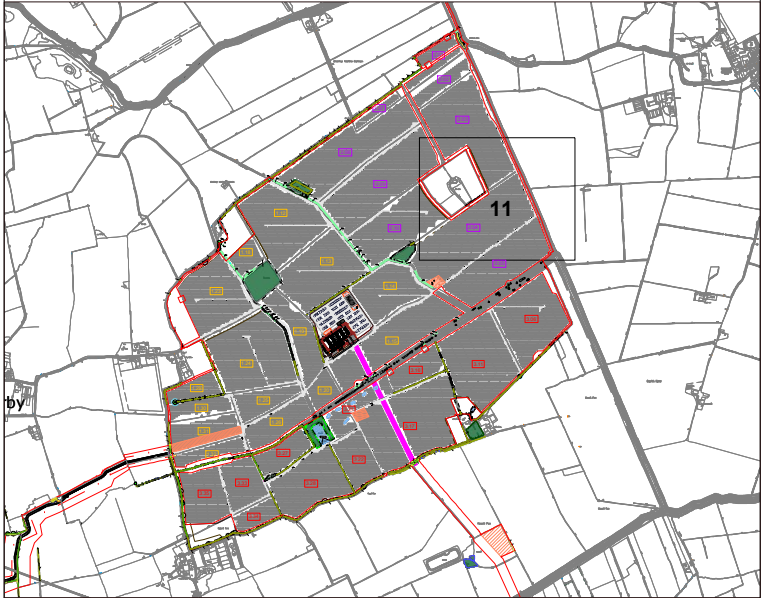

P1	FIRST ISSUE	03.04.25	SC	DS
REVISION	DETAILS	DATE	DRAWN	CHECKD
CLIENT				
BEACON FEN ENERGY PARK LTD				
PROJECT				
BEACON FEN ENERGY PARK				
DRAWING TITLE				
FIGURE 6.32 VEGETATION REMOVAL PLAN 11 OF 26				
DRG No.	ST19595-461	REV	P1	SUIT. CODE
DRG SIZE	A1	SCALE	1:1500	DATE
DRAWN BY	SC	CHECKED BY	DS	APPROVED BY
		DS		
 wardell armstrong PART OF SLR				

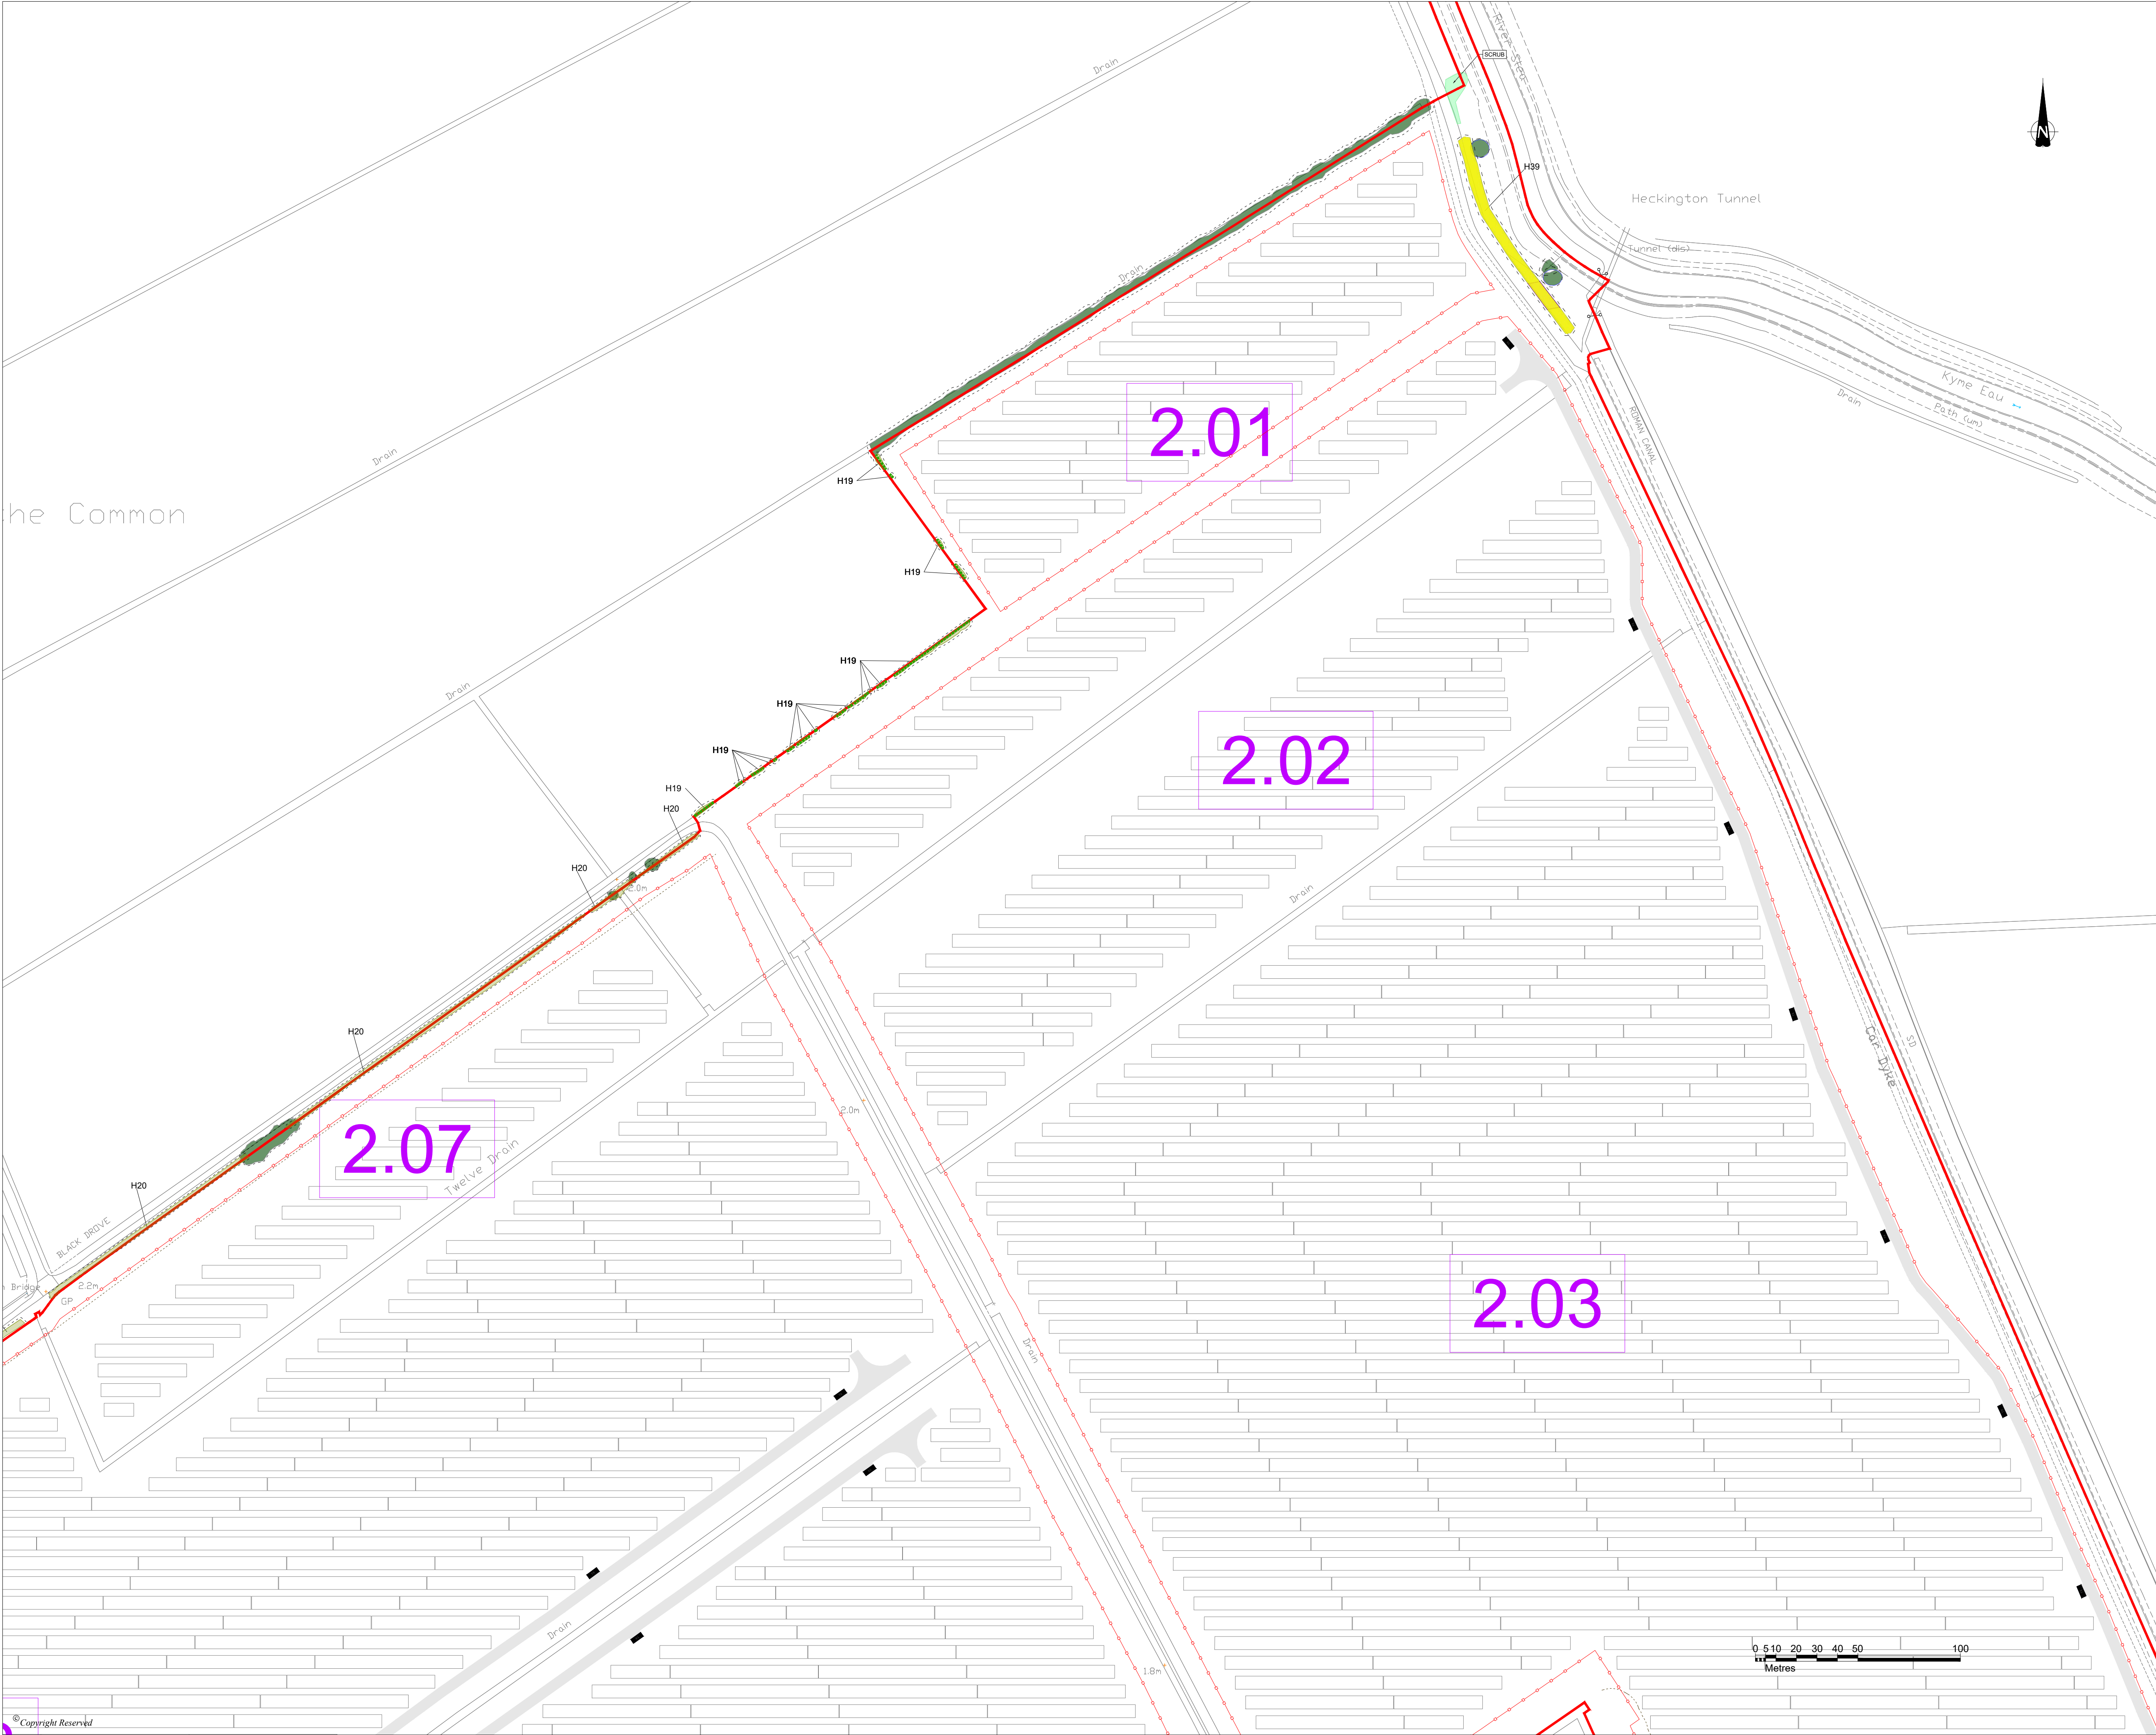

DO NOT SCALE FROM THIS DRAWING

KEY

DCO Order Limits

Existing Trees / Vegetation

Existing Hedgerows to be retained and enhanced

Important Hedgerow

Existing Ponds / Waterbodies

Proposed Fence

Proposed Access Track

Root Protection Area

Existing Vegetation to be potentially removed

Existing Hedgerow to be removed (Energy Park)

Existing Scrub to be removed (Energy Park)

Existing Woodland to be removed (Energy Park)

Existing Tree Group to be removed (Energy Park)

General Notes:

Vegetation removal within Bespoke Access Route and Cable Route Corridor shown on this plan is based on the current scheme design and alignment. Final details to be confirmed at detailed design stage.

SHEET OVERVIEW
(SCALE 1:50000)

P1	FIRST ISSUE	03.04.25	SC	DS
REVISION	DETAILS	DATE	DRAWN	CHECKED
CLIENT	BEACON FEN ENERGY PARK LTD			
PROJECT	BEACON FEN ENERGY PARK			
DRAWING TITLE	FIGURE 6.32 VEGETATION REMOVAL PLAN 12 OF 26			
DRG No.	ST19595-461	REV	P1	SUIT. CODE
DRG SIZE	A1	SCALE	1:1500	DATE
DRAWN BY	SC	CHECKED BY	DS	APPROVED BY
				DS

wardell armstrong
PART OF SLR