





BEACON FEN

ENERGY PARK

Planning Inspectorate Reference: EN010151

Figure 11.1 Regional Surface Water Catchment
Document Reference: 6.4 ES Volume 3, 6.4.62
April 2025



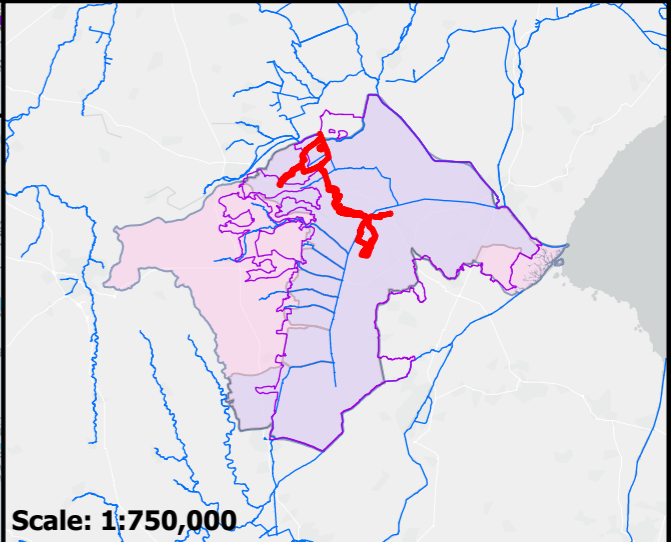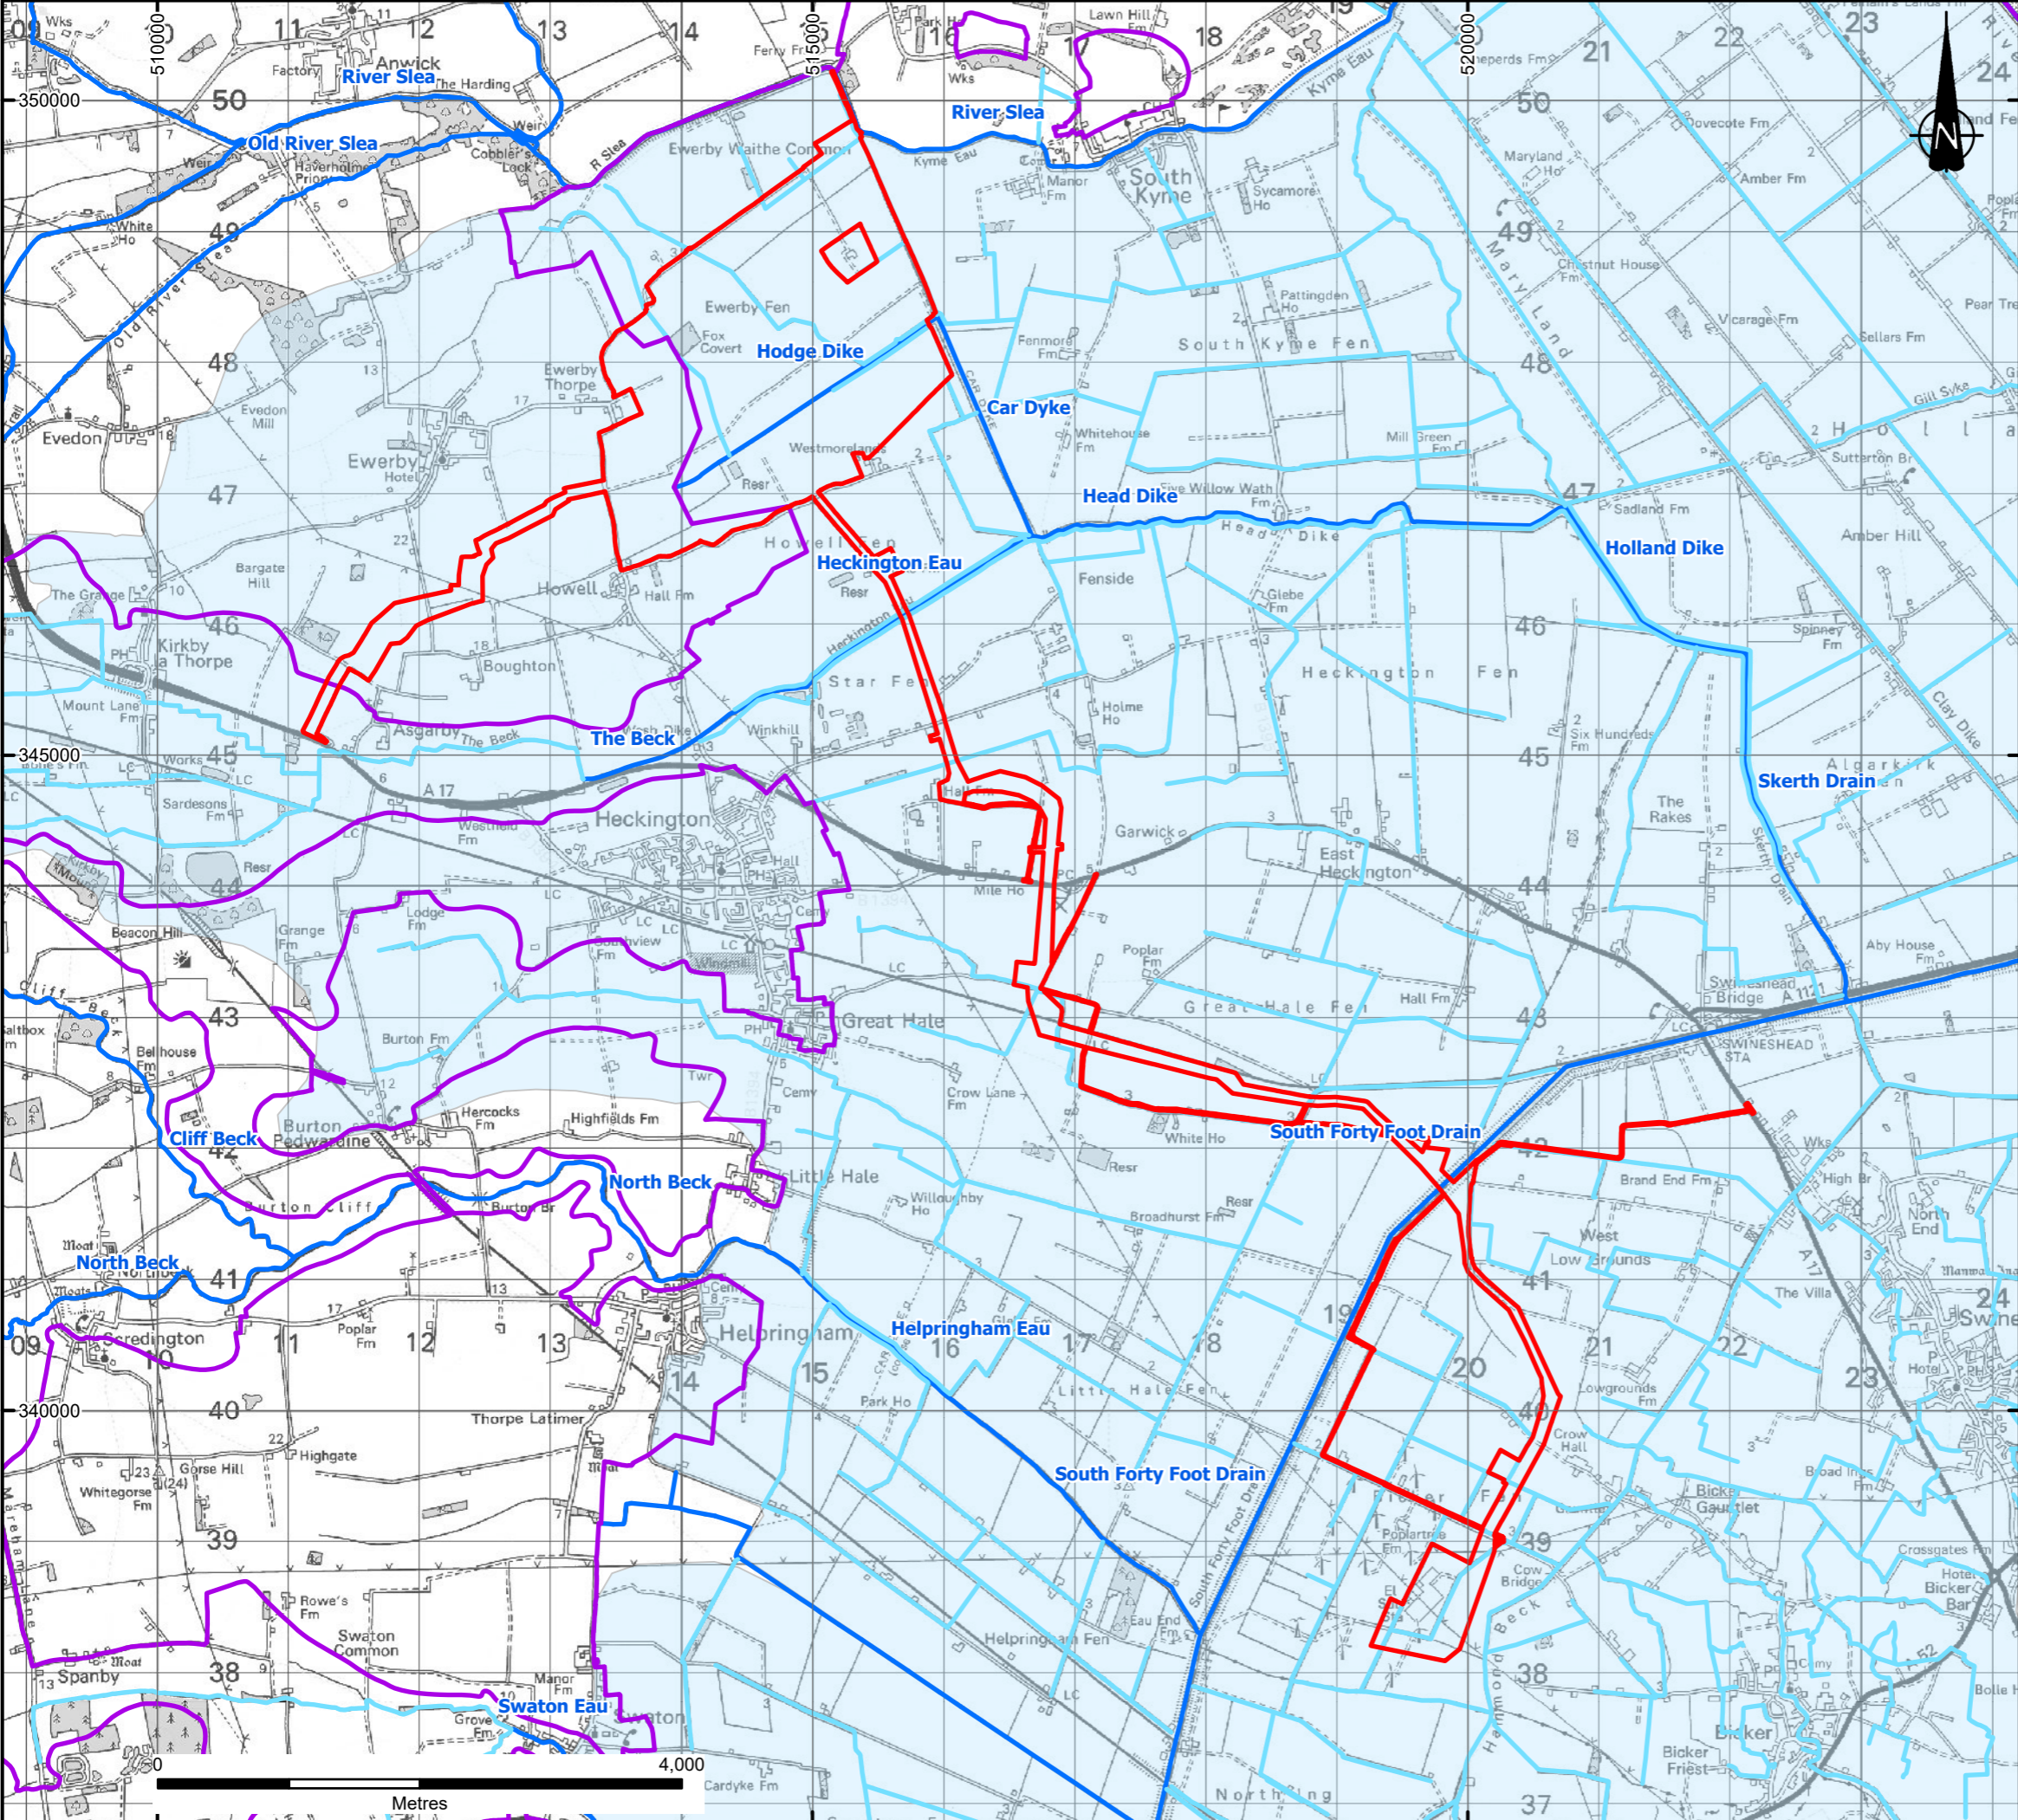

Scale: 1:750,000

KEY	
	DCO Order Limits
WFD Catchments	
	South Forty Foot Drain Operational Catchment
	Black Sluice Internal Drainage Board draining to the South Forty Foot Drain Surface Water Catchment
	Black Sluice Internal Drainage Board Area
	Environment Agency Statutory Main Rivers
	Black Sluice Internal Drainage Board Drains

Notes:

Excluding the DCO Order Limits, boundaries shown are indicative.
DCO Order Limits provided by Ardent Management on 04/02/2025.
Contains public sector information licensed under the Open Government Licence v3.0.
© Crown copyright and database rights 2025 Ordnance Survey Licence No. AC0000808122.
© Environment Agency copyright and/or database right. Contains OS data © Crown copyright and database right (2023)
Contains OS data © Crown Copyright and database right 2025. Contains data from OS Zoomstack

1	FIRST ISSUE	07/03/25	BL	RG	AS
REVISION	DETAILS	DATE	DRAWN	CHKD	APPD

CLIENT

BEACON FEN ENERGY PARK LTD

PROJECT

BEACON FEN ENERGY PARK

DRAWING TITLE

FIGURE 11.1
REGIONAL SURFACE WATER CATCHMENTS

DRG No.	ST19595-126	REV	1	SUIT. CODE	--
DRG SIZE	A3	SCALE	1:50,000	DATE	07/03/2025
DRAWN BY	CP	CHECKED BY	RG	APPROVED BY	AS



