



BEACON FEN ENERGY PARK

Planning Inspectorate Reference: EN010151

Figure 6.32 Vegetation Removal Plan
Document Reference: 6.4 ES Volume 3, 6.4.43 c
October 2025



Quality information


Prepared by	Checked by	Verified by	Approved by
SC	DS	LG	SR

Revision History

Revision	Revision date	Details	Authorized	Name	Position
1	07/10/25	Amendment to change vegetation previously shown as lost to retained.	DS	DS	AD

Disclaimer

This report has been prepared by SLR Consulting with all reasonable skill, care and diligence, within the terms of the Contract with the Client. The report is confidential to the Client and SLR Consulting accepts no responsibility of whatever nature to third parties to whom this report may be made known. No part of this document may be reproduced without the prior written approval of SLR Consulting.

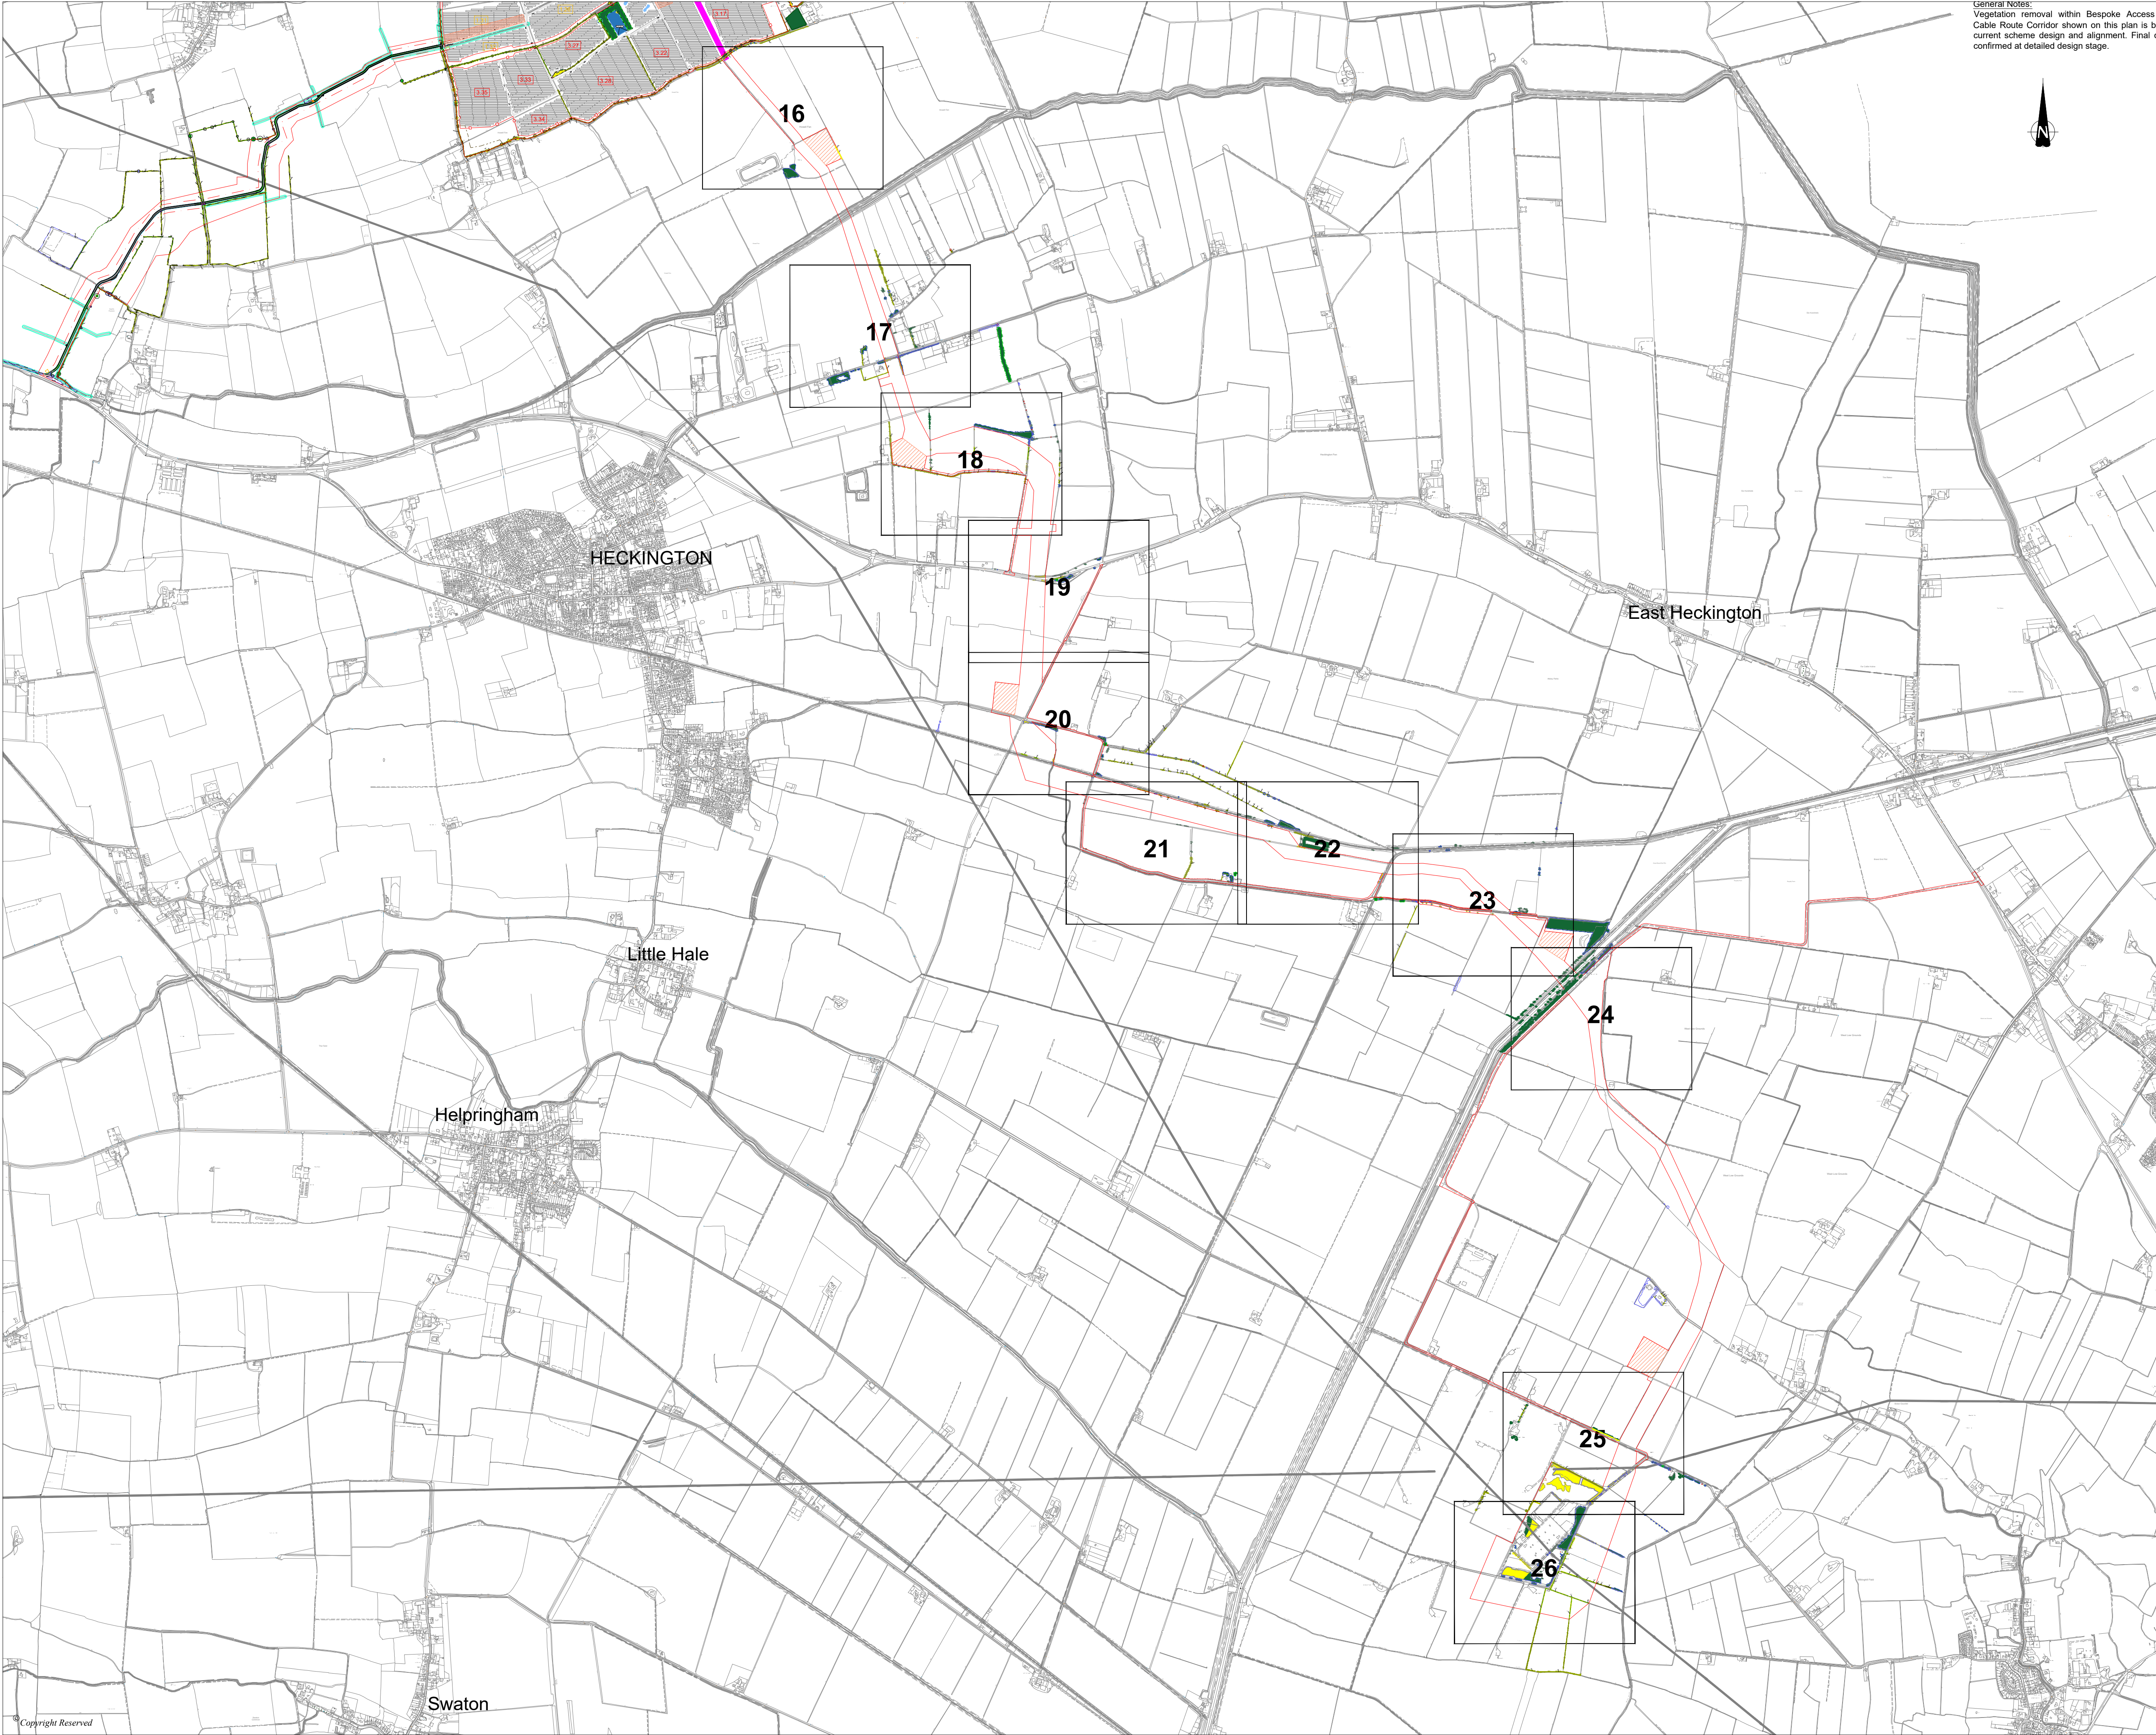


General Notes:
Vegetation removal within Bespoke Access
Cable Route Corridor shown on this plan is based on
current scheme design and alignment. Final details to be
confirmed at detailed design stage.




DO NOT SCALE FROM THIS DRAWING

- KEY
- DCO Order Limits
 - Existing Trees / Vegetation
 - Existing Hedgerows to be retained and enhanced
 - Important Hedgerow
 - Existing Ponds / Waterbodies
 - Proposed Fence
 - Proposed Access Track
 - Root Protection Area
 - Existing Vegetation to be potentially removed
 - Existing Hedgerow to be removed (Energy Park)
 - Existing Scrub to be removed (Energy Park)
 - Existing Woodland to be removed (Energy Park)
 - Existing Tree Group to be removed (Energy Park)

General Notes:
Vegetation removal within Bespoke Access Route and
Cable Route Corridor shown on this plan is based on the
current scheme design and alignment. Final details to be
confirmed at detailed design stage.

2	RETAINED VEGETATION AMENDMENT	07/10/25	SC	DS	DR
P1	FIRST ISSUE	03/04/25	SC	DS	
REVISION	DETAILS	DATE	DRAWN	CHECKED	APPROVED
CLIENT	BEACON FEN ENERGY PARK LTD				
PROJECT	BEACON FEN ENERGY PARK				
DRAWING TITLE	FIGURE 6.32 VEGETATION REMOVAL PLAN (CABLE ROUTE CORRIDOR)				
DRG No.	ST19595-461	REV	2	SUIT. CODE	
DRG SIZE	A1	SCALE	1:150,000	DATE	03/04/2025
DRAWN BY	SC	CHECKED BY	DS	APPROVED BY	DS
<div><div>wardell armstrong</div><div>PART OF SLR</div></div>					

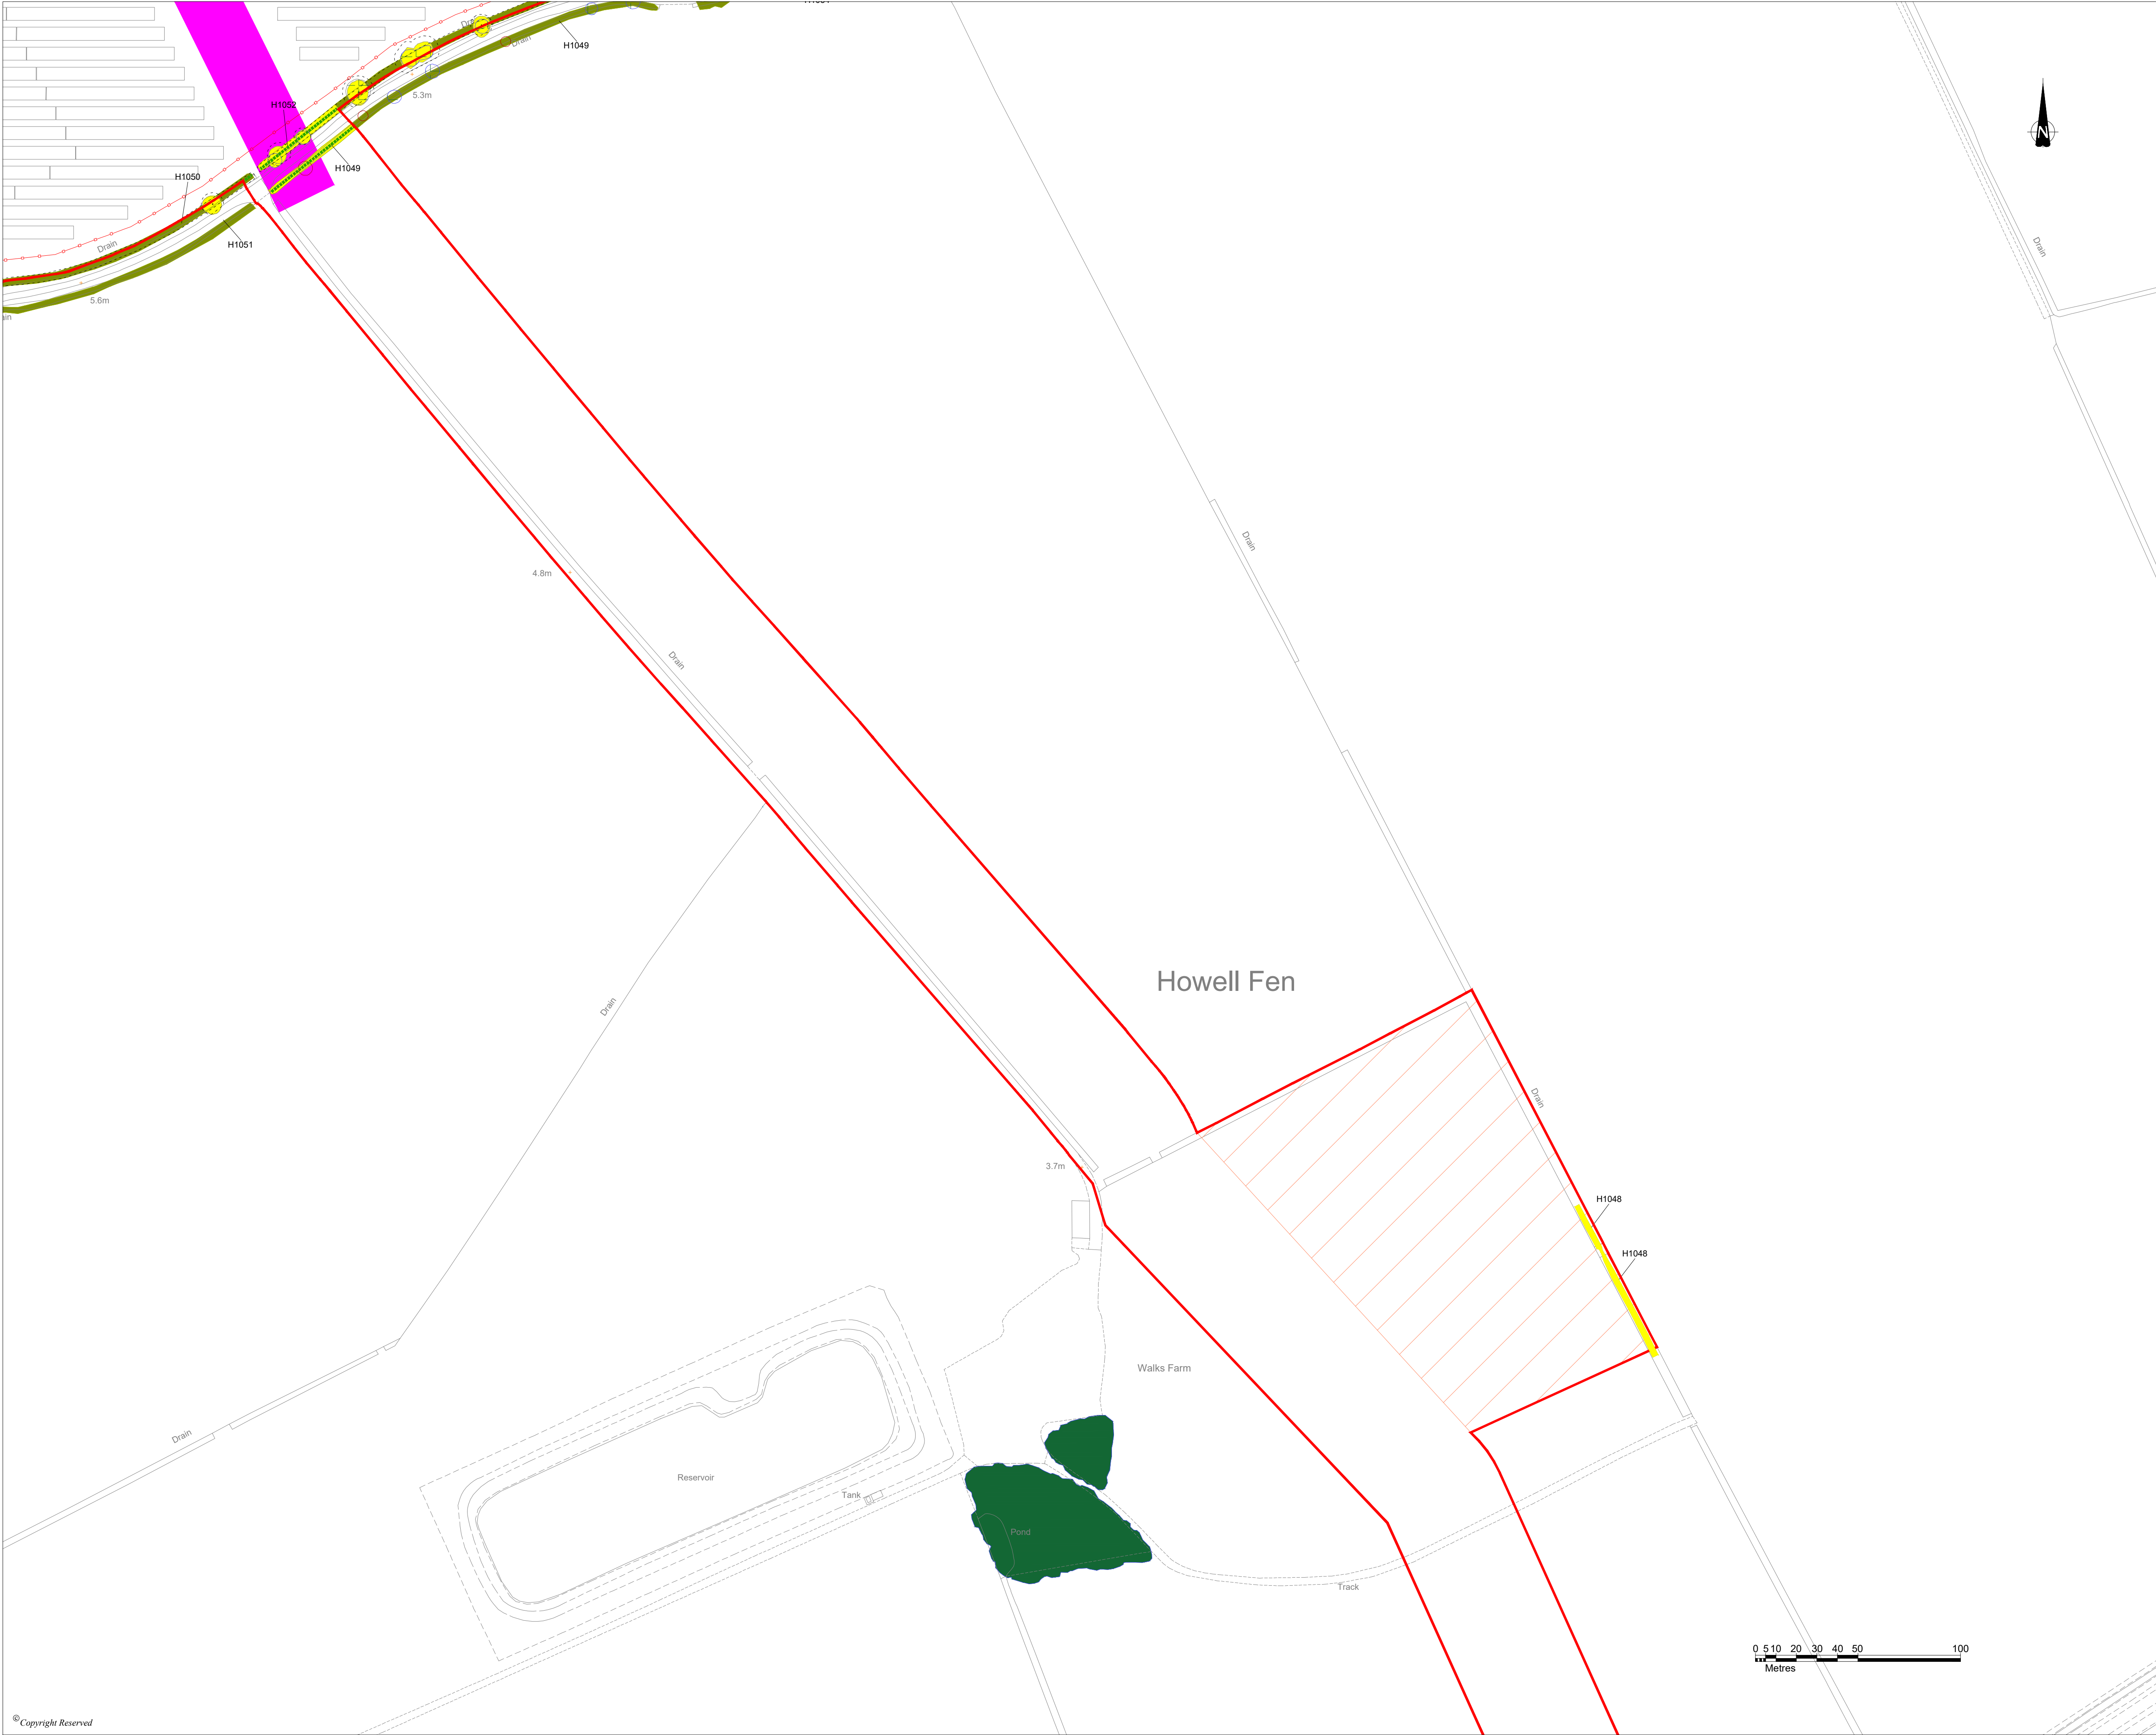




DO NOT SCALE FROM THIS DRAWING


- KEY
- DCO Order Limits
 - Existing Trees / Vegetation
 - Existing Hedgerows to be retained and enhanced
 - Important Hedgerow
 - Existing Ponds / Waterbodies
 - Proposed Fence
 - Proposed Access Track
 - Root Protection Area
 - Existing Vegetation to be potentially removed
 - Existing Hedgerow to be removed (Energy Park)
 - Existing Scrub to be removed (Energy Park)
 - Existing Woodland to be removed (Energy Park)
 - Existing Tree Group to be removed (Energy Park)

General Notes:
Vegetation removal within Bespoke Access Route and Cable Route Corridor shown on this plan is based on the current scheme design and alignment. Final details to be confirmed at detailed design stage.

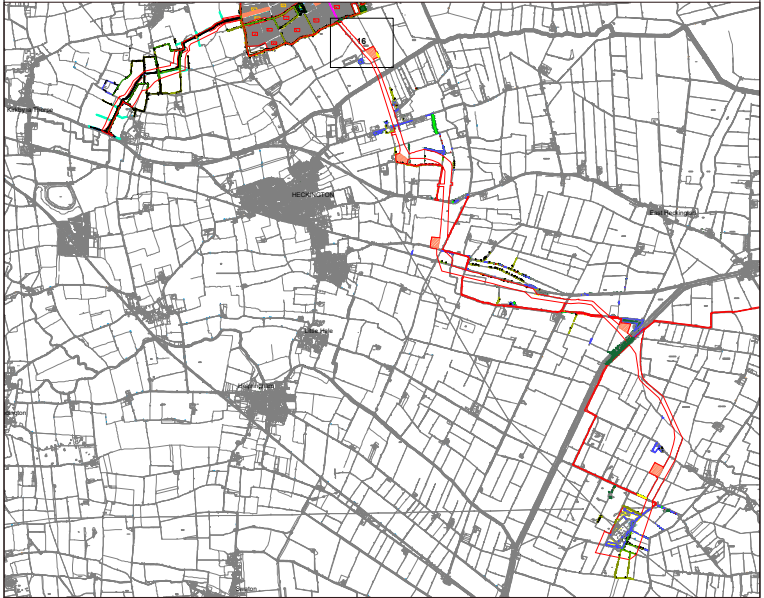SHEET OVERVIEW
(SCALE 1:125,000)



2	RETAINED VEGETATION AMENDMENT	07/10/25	SC	DS	DS
P1	FIRST ISSUE	03/04/25	SC	DS	
REVISION	DETAILS	DATE	DRAWN	CHECKD	APPROD
CLIENT					
BEACON FEN ENERGY PARK LTD					
PROJECT					
BEACON FEN ENERGY PARK					
DRAWING TITLE					
FIGURE 6.32 VEGETATION REMOVAL PLAN 16 OF 26					
DRG No.	ST19595-461		REV	2	SUIT. CODE
DRG SIZE	A1	SCALE	1:1500	DATE	03/04/2025
DRAWN BY	SC	CHECKED BY	DS	APPROVED BY	DS
 wardell armstrong PART OF  SLR					

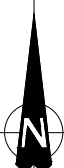




DO NOT SCALE FROM THIS DRAWING


- KEY
- DCO Order Limits
 - Existing Trees / Vegetation
 - Existing Hedgerows to be retained and enhanced
 - Important Hedgerow
 - Existing Ponds / Waterbodies
 - Proposed Fence
 - Proposed Access Track
 - Root Protection Area
 - Existing Vegetation to be potentially removed
 - Existing Hedgerow to be removed (Energy Park)
 - Existing Scrub to be removed (Energy Park)
 - Existing Woodland to be removed (Energy Park)
 - Existing Tree Group to be removed (Energy Park)


General Notes:
Vegetation removal within Bespoke Access Route and Cable Route Corridor shown on this plan is based on the current scheme design and alignment. Final details to be confirmed at detailed design stage.

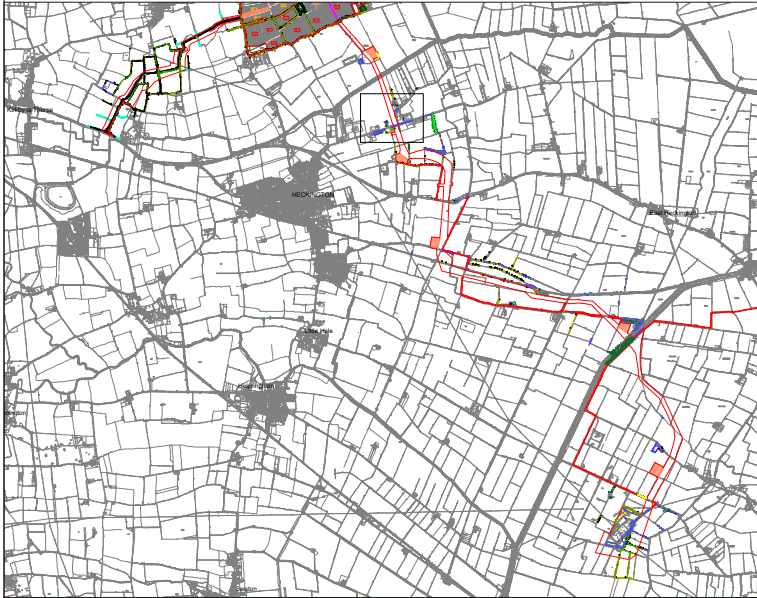SHEET OVERVIEW
(SCALE 1:125,000)




2	RETAINED VEGETATION AMENDMENT	07/10/25	SC	DS	DS
P1	FIRST ISSUE	03/04/25	SC	DS	
REVISION	DETAILS	DATE	DRAWN	CHECKD	APPROD
CLIENT					
BEACON FEN ENERGY PARK LTD					
PROJECT					
BEACON FEN ENERGY PARK					
DRAWING TITLE					
FIGURE 6.32 VEGETATION REMOVAL PLAN 17 OF 26					
DRG No.	ST19595-461	REV	2	SUIT. CODE	
DRG SIZE	A1	SCALE	1:1500	DATE	03/04/2025
DRAWN BY	SC	CHECKED BY	DS	APPROVED BY	DS
 wardell armstrong PART OF  SLR					

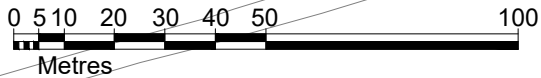

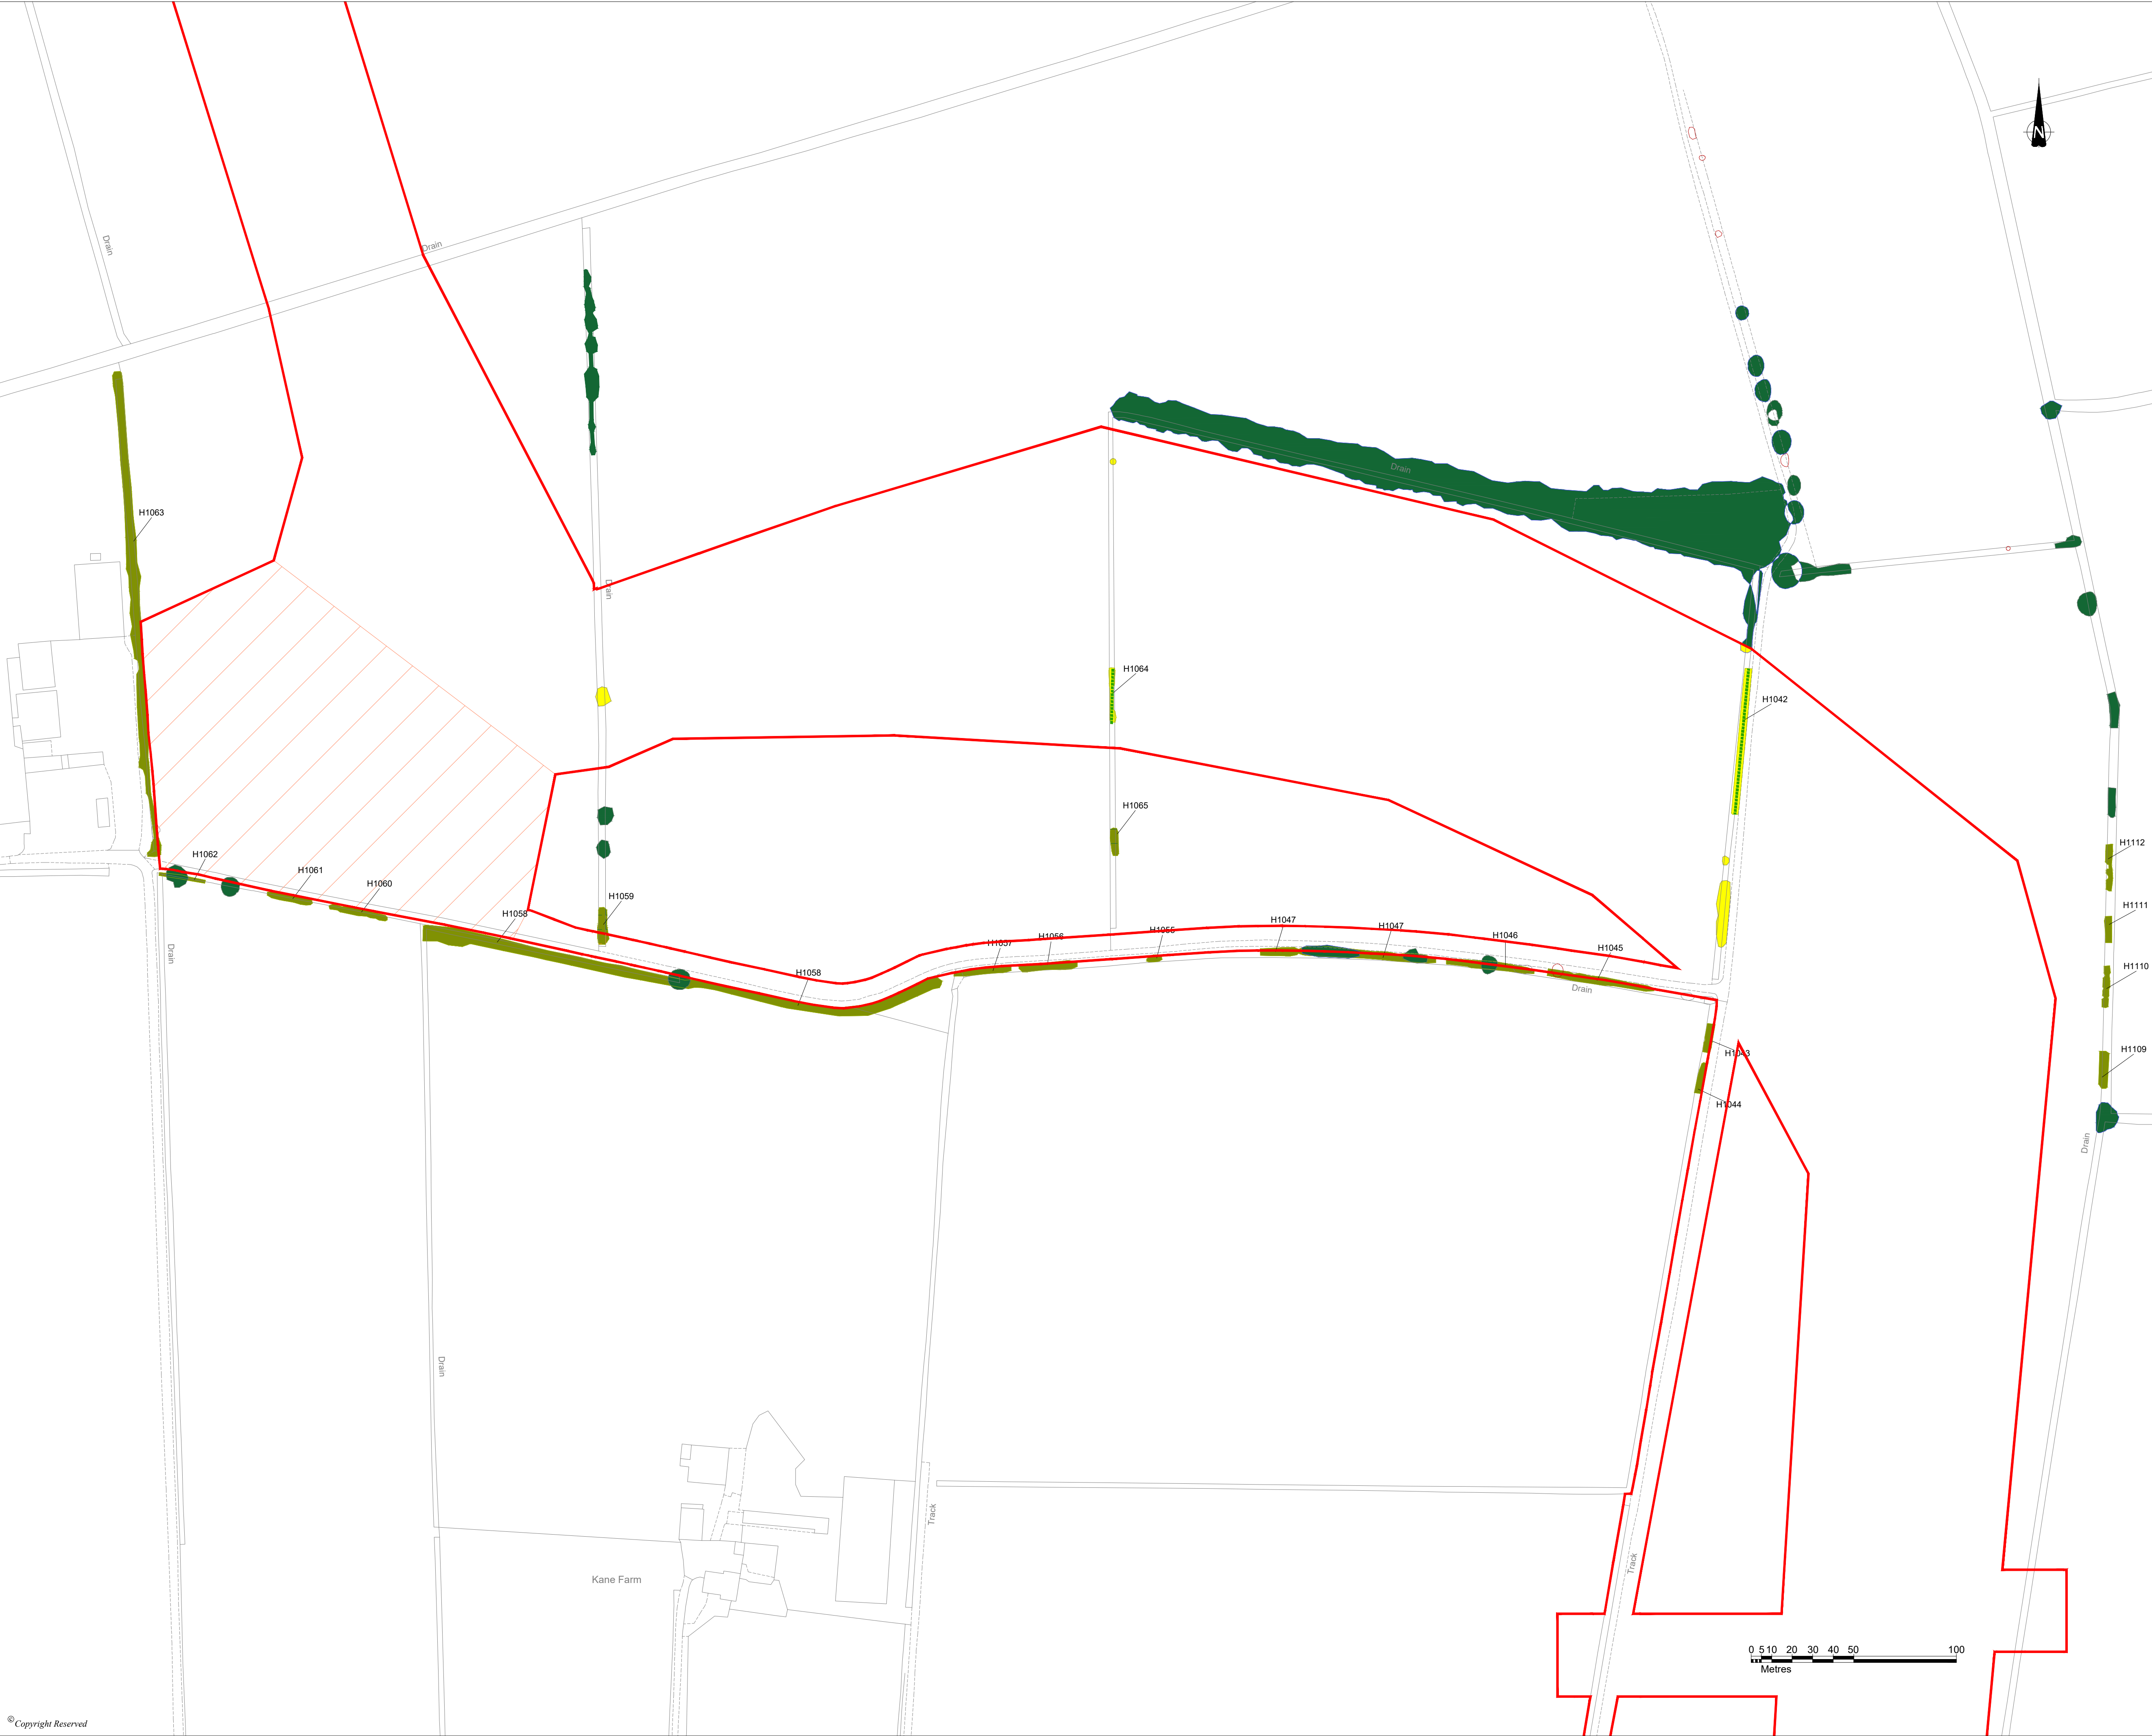





- DO NOT SCALE FROM THIS DRAWING
- KEY
- DCO Order Limits
 - Existing Trees / Vegetation
 - Existing Hedgerows to be retained and enhanced
 - Important Hedgerow
 - Existing Ponds / Waterbodies
 - Proposed Fence
 - Proposed Access Track
 - Root Protection Area
 - Existing Vegetation to be potentially removed
 - Existing Hedgerow to be removed (Energy Park)
 - Existing Scrub to be removed (Energy Park)
 - Existing Woodland to be removed (Energy Park)
 - Existing Tree Group to be removed (Energy Park)

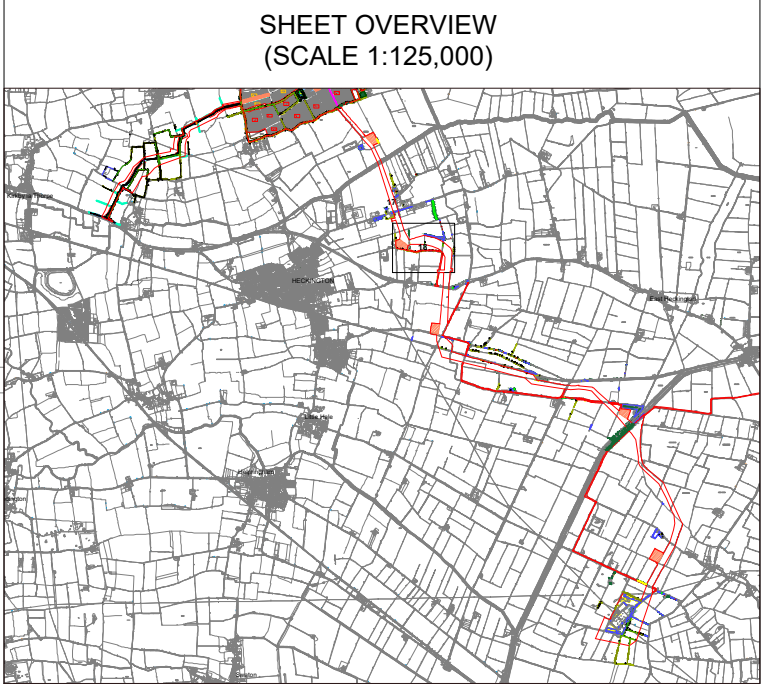General Notes:
Vegetation removal within Bespoke Access Route and Cable Route Corridor shown on this plan is based on the current scheme design and alignment. Final details to be confirmed at detailed design stage.



2	RETAINED VEGETATION AMENDMENT	07/10/25	SC	DS	DS
P1	FIRST ISSUE	03/04/25	SC	DS	
REVISION	DETAILS	DATE	DRAWN	CHECKD	APPROD
CLIENT					
BEACON FEN ENERGY PARK LTD					
PROJECT					
BEACON FEN ENERGY PARK					
DRAWING TITLE					
FIGURE 6.32 VEGETATION REMOVAL PLAN 18 OF 26					
DRG No.	ST19595-461	REV	2	SUIT. CODE	
DRG SIZE	A1	SCALE	1:1500	DATE	03/04/2025
DRAWN BY	SC	CHECKED BY	DS	APPROVED BY	DS
 wardell armstrong PART OF  SLR					

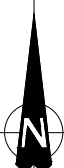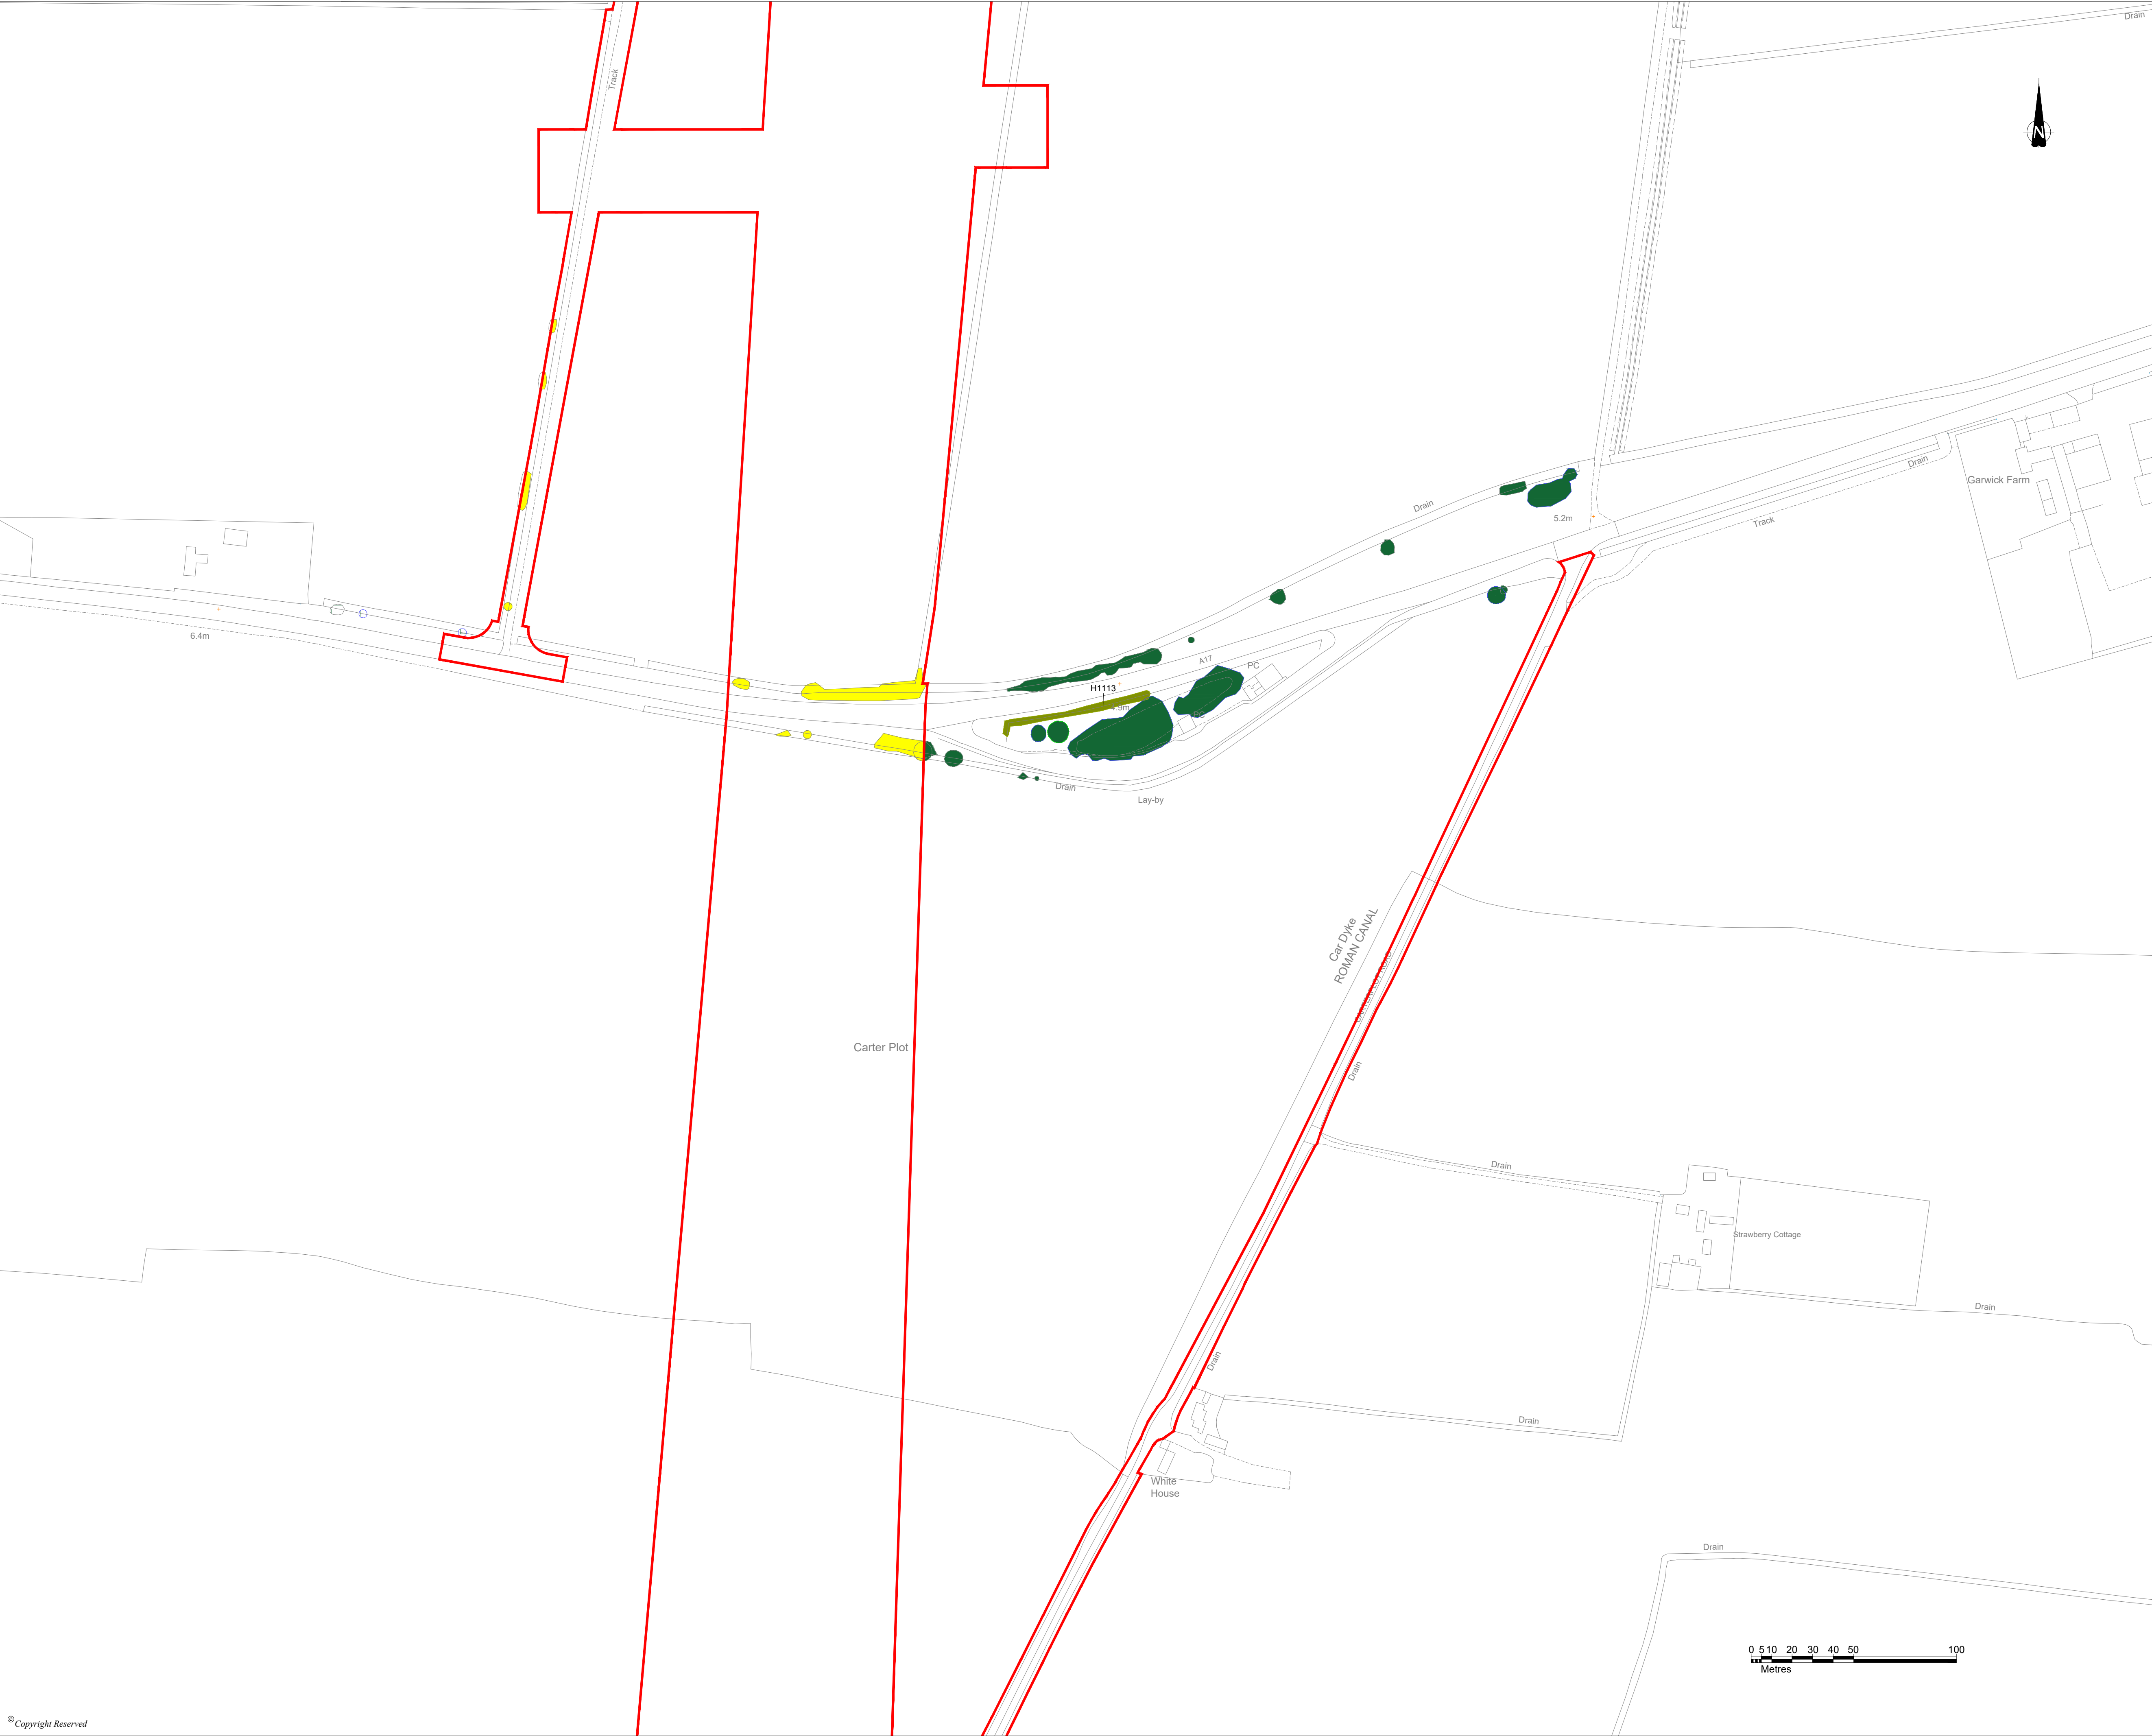



DO NOT SCALE FROM THIS DRAWING

- KEY
- DCO Order Limits
 - Existing Trees / Vegetation
 - Existing Hedgerows to be retained and enhanced
 - Important Hedgerow
 - Existing Ponds / Waterbodies
 - Proposed Fence
 - Proposed Access Track
 - Root Protection Area
 - Existing Vegetation to be potentially removed
 - Existing Hedgerow to be removed (Energy Park)
 - Existing Scrub to be removed (Energy Park)
 - Existing Woodland to be removed (Energy Park)
 - Existing Tree Group to be removed (Energy Park)

General Notes:
Vegetation removal within Bespoke Access Route and Cable Route Corridor shown on this plan is based on the current scheme design and alignment. Final details to be confirmed at detailed design stage.

SHEET OVERVIEW
(SCALE 1:125,000)

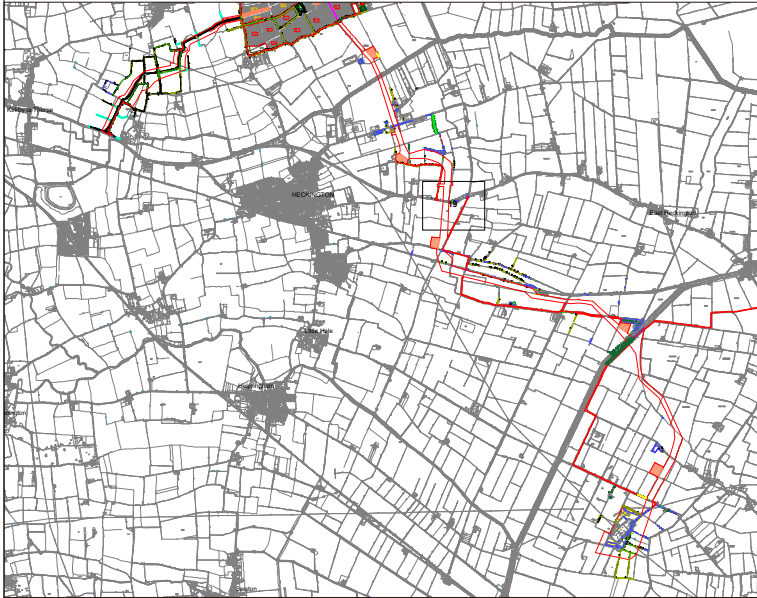

2	RETAINED VEGETATION AMENDMENT	07/10/25	SC	DS	DS
P1	FIRST ISSUE	03/04/25	SC	DS	
REVISION	DETAILS	DATE	DRAWN	CHECKED	APPROVED
CLIENT					
BEACON FEN ENERGY PARK LTD					
PROJECT					
BEACON FEN ENERGY PARK					
DRAWING TITLE					
FIGURE 6.32 VEGETATION REMOVAL PLAN 19 OF 26					
DRG No.	ST19595-461	REV	2	SUIT. CODE	
DRG SIZE	A1	SCALE	1:1500	DATE	03/04/2025
DRAWN BY	SC	CHECKED BY	DS	APPROVED BY	DS
 wardell armstrong PART OF SLR					



DO NOT SCALE FROM THIS DRAWING

KEY

DCO Order Limits

Existing Trees / Vegetation

Existing Hedgerows to be retained and enhanced

Important Hedgerow

Existing Ponds / Waterbodies

Proposed Fence

Proposed Access Track

Root Protection Area

Existing Vegetation to be potentially removed

Existing Hedgerow to be removed (Energy Park)


Existing Scrub to be removed (Energy Park)

Existing Woodland to be removed (Energy Park)

Existing Tree Group to be removed (Energy Park)

General Notes:

Vegetation removal within Bespoke Access Route and Cable Route Corridor shown on this plan is based on the current scheme design and alignment. Final details to be confirmed at detailed design stage.

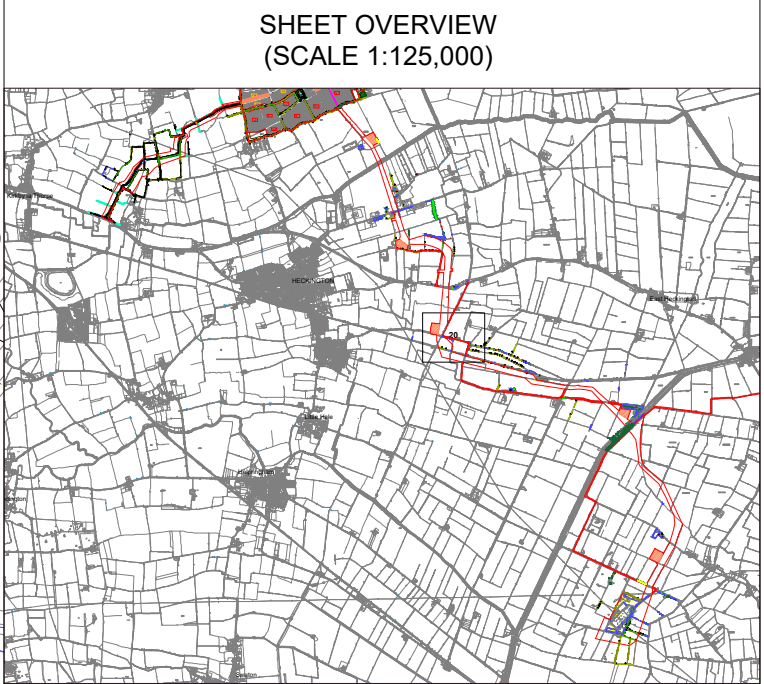

2	RETAINED VEGETATION AMENDMENT	07/10/25	SC	DS	DS
P1	FIRST ISSUE	03/04/25	SC	DS	
REVISION	DETAILS	DATE	DRAWN	CHECKD	APPROV
CLIENT					
BEACON FEN ENERGY PARK LTD					
PROJECT					
BEACON FEN ENERGY PARK					
DRAWING TITLE					
FIGURE 6.32 VEGETATION REMOVAL PLAN 20 OF 26					
DRG No.	ST19595-461	REV	2	SUIT. CODE	
DRG SIZE	A1	SCALE	1:1500	DATE	03/04/2025
DRAWN BY	SC	CHECKED BY	DS	APPROVED BY	DS
<div><div><div></div><div>wardell armstrong</div><div>PART OF SLR</div></div><div></div></div>					





DO NOT SCALE FROM THIS DRAWING

KEY

DCO Order Limits

Existing Trees / Vegetation

Existing Hedgerows to be retained and enhanced

Important Hedgerow

Existing Ponds / Waterbodies

Proposed Fence

Proposed Access Track

Root Protection Area

Existing Vegetation to be potentially removed

Existing Hedgerow to be removed (Energy Park)

Existing Scrub to be removed (Energy Park)

Existing Woodland to be removed (Energy Park)

Existing Tree Group to be removed (Energy Park)

General Notes:

Vegetation removal within Bespoke Access Route and Cable Route Corridor shown on this plan is based on the current scheme design and alignment. Final details to be confirmed at detailed design stage.

SHEET OVERVIEW
(SCALE 1:125,000)

2	RETAINED VEGETATION AMENDMENT	07/10/25	SC	DS	DR
P1	FIRST ISSUE	03/04/25	SC	DS	
REVISION	DETAILS	DATE	DRAWN	CHECKD	APPROV

CLIENT

BEACON FEN ENERGY PARK LTD

PROJECT

BEACON FEN ENERGY PARK


DRAWING TITLE

FIGURE 6.32
VEGETATION REMOVAL PLAN
22 OF 26

DRG No.	ST19595-461	REV	2	SUIT. CODE	
DRG SIZE	A1	SCALE	1:1500	DATE	03/04/2025
DRAWN BY	SC	CHECKED BY	DS	APPROVED BY	DS

wardell
armstrong

PART OF SLR

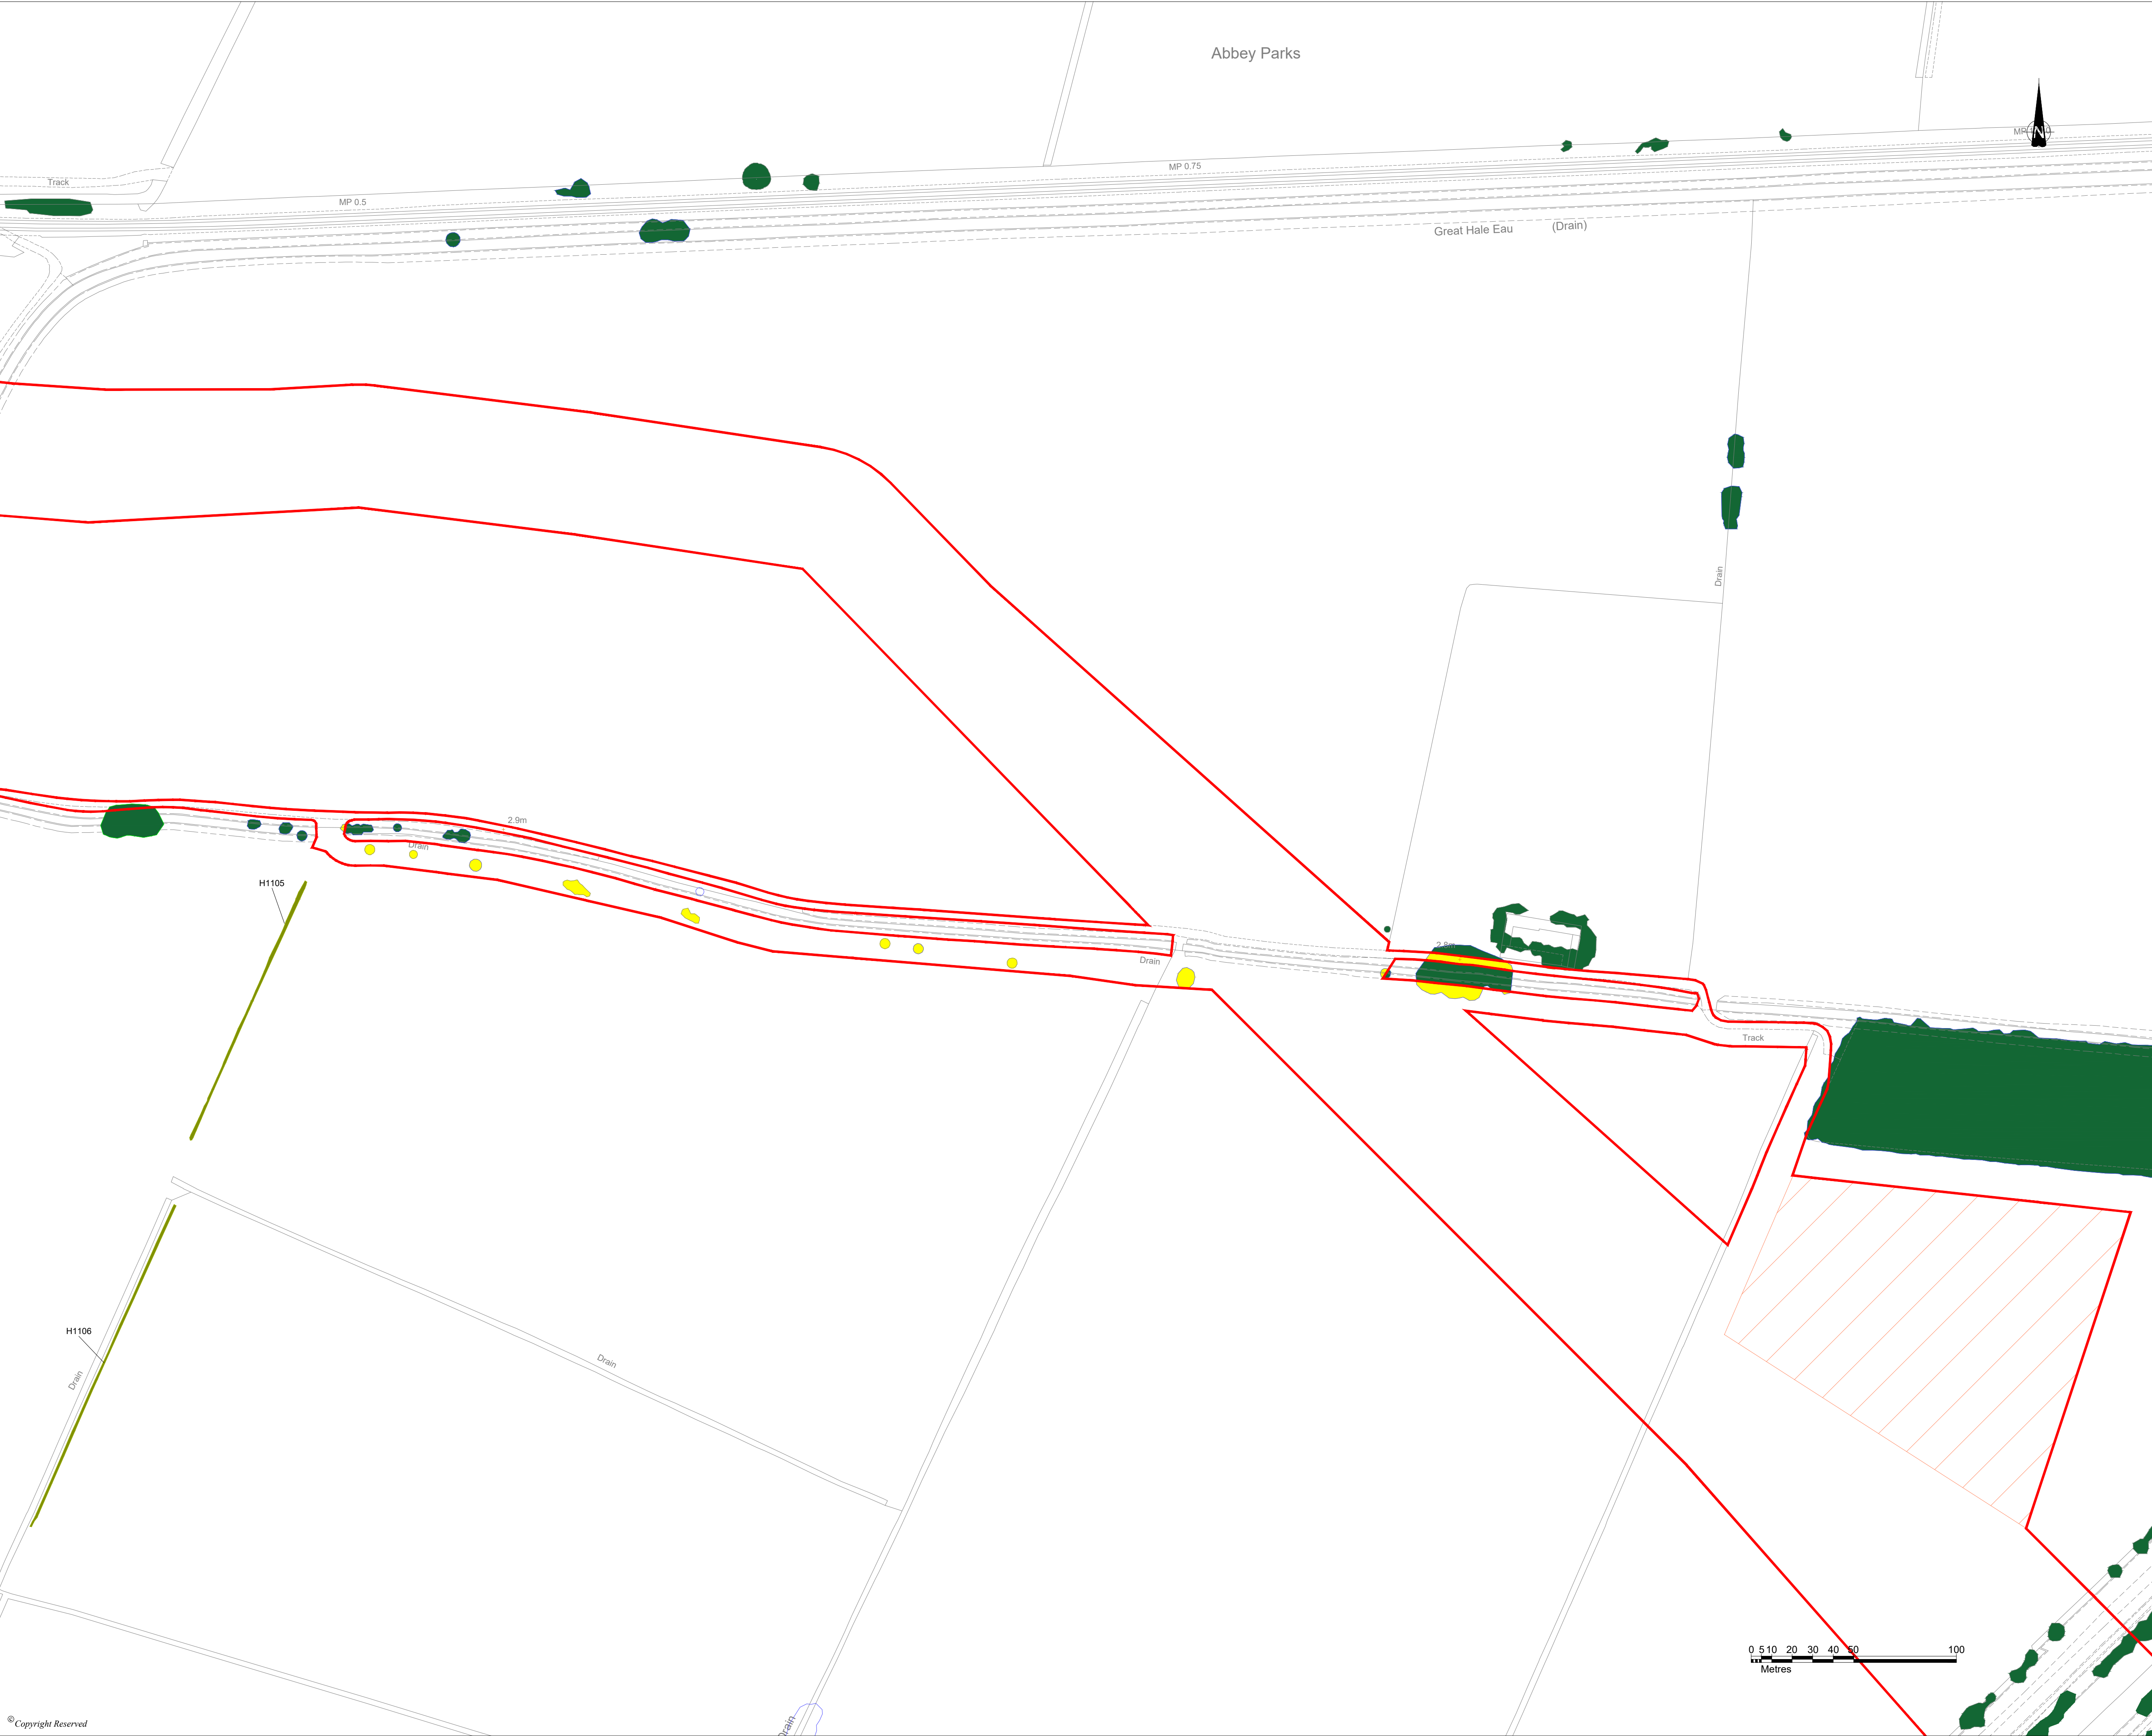



DO NOT SCALE FROM THIS DRAWING

- KEY
- DCO Order Limits
 - Existing Trees / Vegetation
 - Existing Hedgerows to be retained and enhanced
 - Important Hedgerow
 - Existing Ponds / Waterbodies
 - Proposed Fence
 - Proposed Access Track
 - Root Protection Area
 - Existing Vegetation to be potentially removed
 - Existing Hedgerow to be removed (Energy Park)
 - Existing Scrub to be removed (Energy Park)
 - Existing Woodland to be removed (Energy Park)
 - Existing Tree Group to be removed (Energy Park)

General Notes:
Vegetation removal within Bespoke Access Route and Cable Route Corridor shown on this plan is based on the current scheme design and alignment. Final details to be confirmed at detailed design stage.

SHEET OVERVIEW
(SCALE 1:125,000)

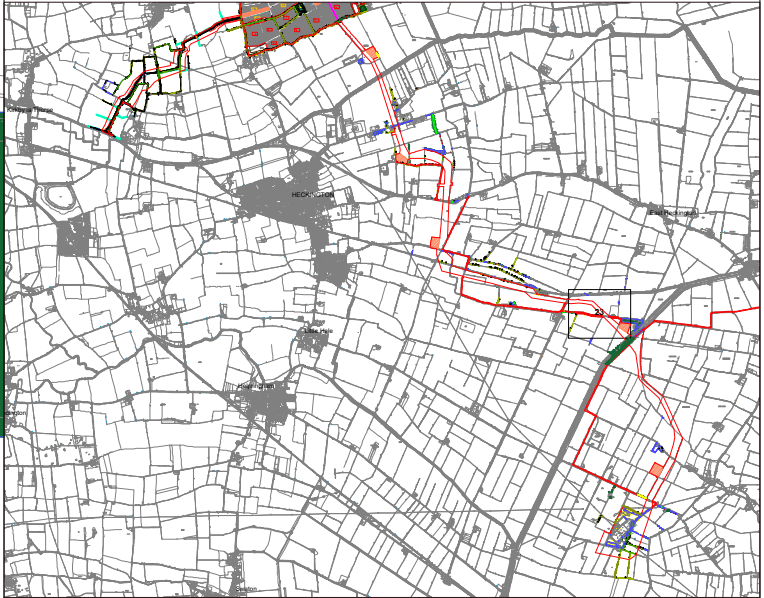

2	RETAINED VEGETATION AMENDMENT	07/10/25	SC	DS	DS
P1	FIRST ISSUE	03/04/25	SC	DS	
REVISION		DETAILS	DATE	DRAWN	CHKD
CLIENT		BEACON FEN ENERGY PARK LTD			
PROJECT		BEACON FEN ENERGY PARK			
DRAWING TITLE		FIGURE 6.32 VEGETATION REMOVAL PLAN 23 OF 26			
DRG No.	ST19595-461	REV	2	SUIT. CODE	
DRG SIZE	A1	SCALE	1:1500	DATE	03/04/2025
DRAWN BY	SC	CHECKED BY	DS	APPROVED BY	DS
		 PART OF SLR			





DO NOT SCALE FROM THIS DRAWING


- KEY
- DCO Order Limits
 - Existing Trees / Vegetation
 - Existing Hedgerows to be retained and enhanced
 - Important Hedgerow
 - Existing Ponds / Waterbodies
 - Proposed Fence
 - Proposed Access Track
 - Root Protection Area
 - Existing Vegetation to be potentially removed
 - Existing Hedgerow to be removed (Energy Park)
 - Existing Scrub to be removed (Energy Park)
 - Existing Woodland to be removed (Energy Park)
 - Existing Tree Group to be removed (Energy Park)

General Notes:
Vegetation removal within Bespoke Access Route and Cable Route Corridor shown on this plan is based on the current scheme design and alignment. Final details to be confirmed at detailed design stage.

West Lo

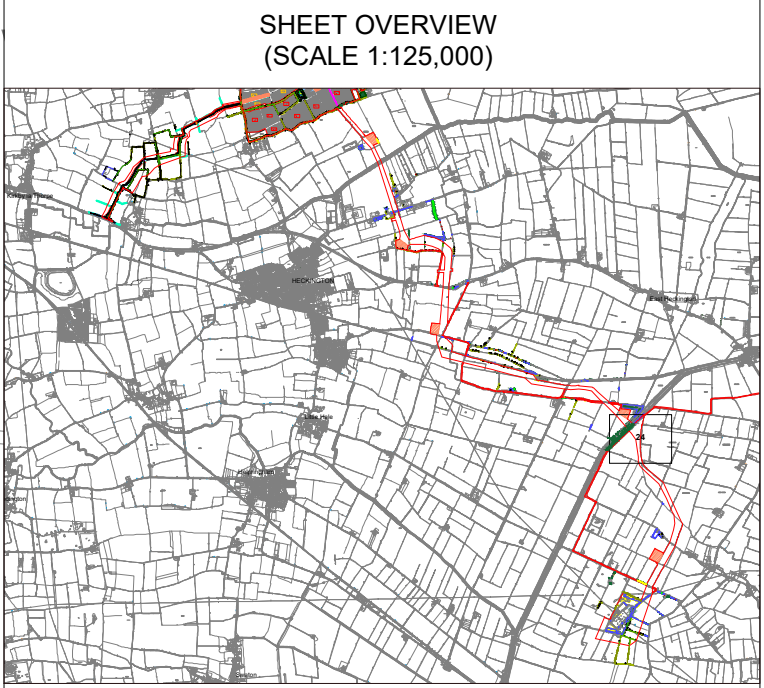

2	RETAINED VEGETATION AMENDMENT	07/10/25	SC	DS	DS
P1	FIRST ISSUE	03/04/25	SC	DS	DS
REVISION		DETAILS	DATE	DRAWN	CHECKD
CLIENT		BEACON FEN ENERGY PARK LTD			
PROJECT		BEACON FEN ENERGY PARK			
DRAWING TITLE		FIGURE 6.32 VEGETATION REMOVAL PLAN 24 OF 26			
DRG No.	ST19595-461	REV	2	SUIT. CODE	
DRG SIZE	A1	SCALE	1:1500	DATE	03/04/2025
DRAWN BY	SC	CHECKED BY	DS	APPROVED BY	DS
© Copyright Reserved		 PART OF SLR			

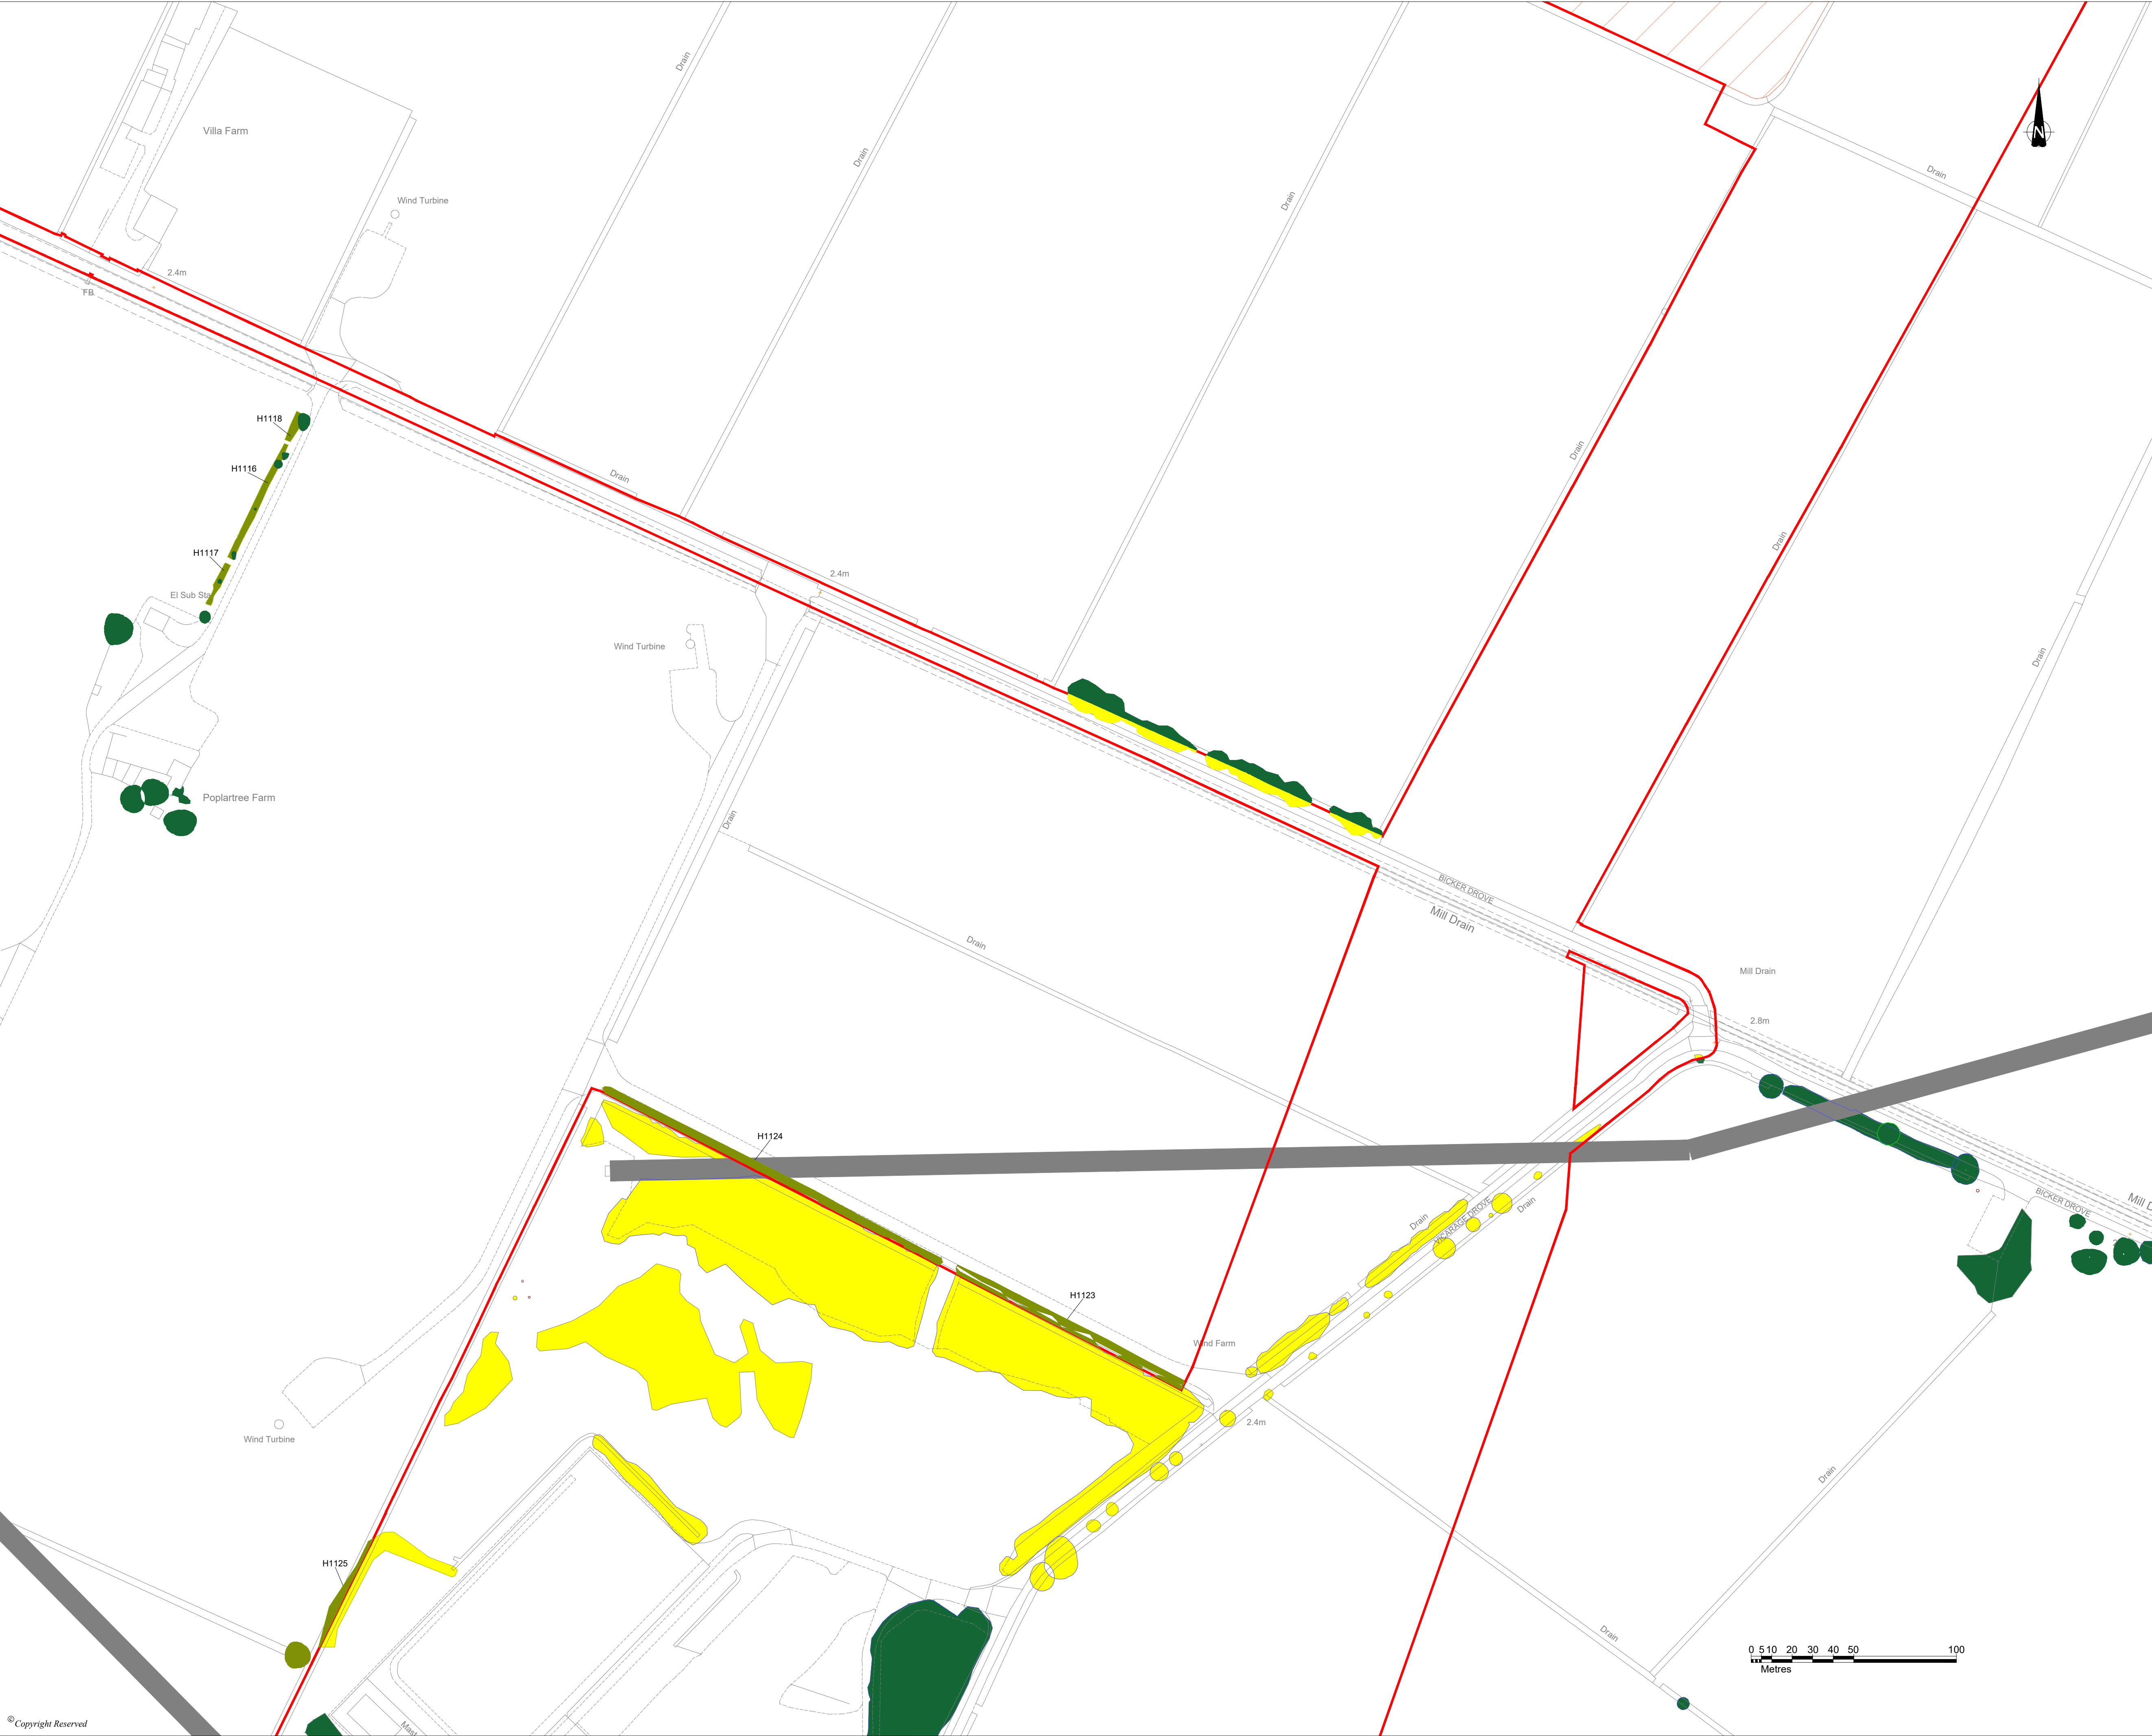

DO NOT SCALE FROM THIS DRAWING

KEY

DCO Order Limits

Existing Trees / Vegetation

Existing Hedgerows to be retained and enhanced

Important Hedgerow

Existing Ponds / Waterbodies

Proposed Fence

Proposed Access Track

Root Protection Area

Existing Vegetation to be potentially removed

Existing Hedgerow to be removed (Energy Park)

Existing Scrub to be removed (Energy Park)

Existing Woodland to be removed (Energy Park)

Existing Tree Group to be removed (Energy Park)

General Notes:

Vegetation removal within Bespoke Access Route and Cable Route Corridor shown on this plan is based on the current scheme design and alignment. Final details to be confirmed at detailed design stage.

SHEET OVERVIEW
(SCALE 1:125,000)

2

RETAINED VEGETATION AMENDMENT

07/10/25

SCDS

P1

FIRST ISSUE

03/04/25

SCDS

REVISION

DATE

DRAWN

CHECKED

APPROVED

CLIENT

BEACON FEN ENERGY PARK LTD

PROJECT

BEACON FEN ENERGY PARK

DRAWING TITLE

FIGURE 6.32
VEGETATION REMOVAL PLAN
25 OF 26

DRG No.

ST19595-461

REV

2

SUIT. CODE

DRG SIZE

A1

SCALE

1:1500

DATE

03/04/2025

DRAWN BY

SC

CHECKED BY

DS


APPROVED BY

DS

wardell
armstrong

PART OF

SLR

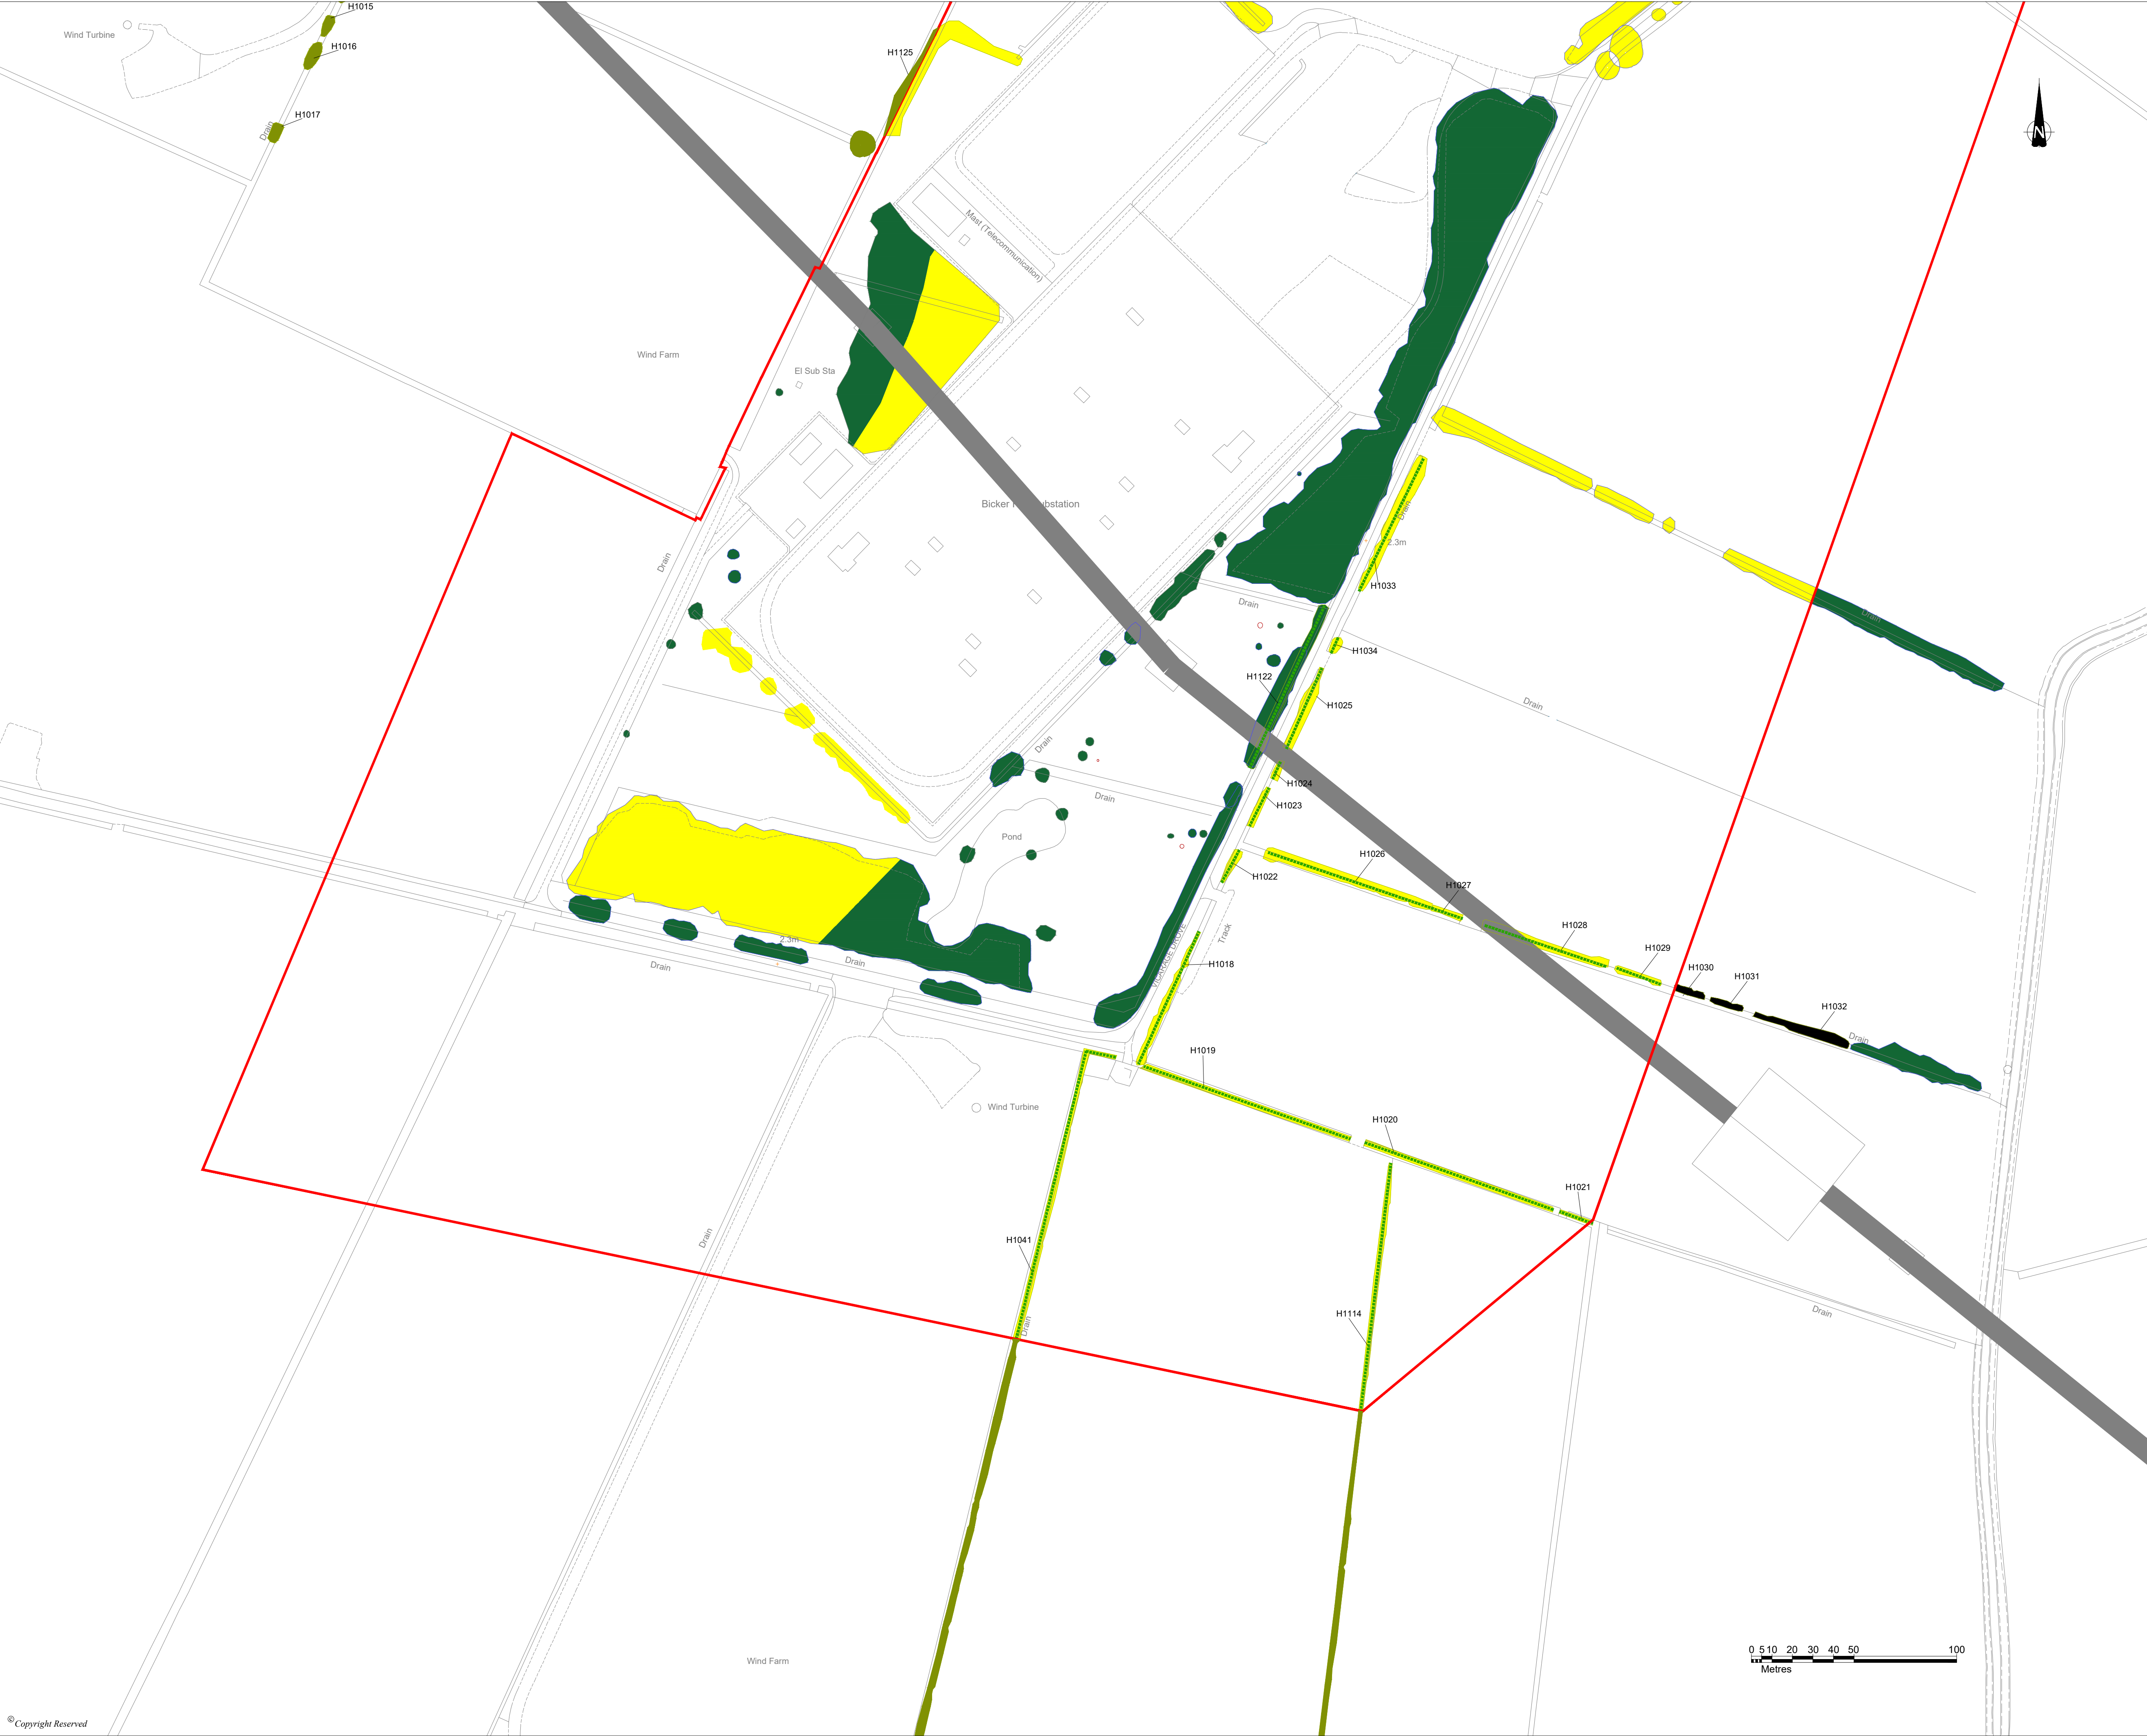

DO NOT SCALE FROM THIS DRAWING

KEY

DCO Order Limits

Existing Trees / Vegetation

Existing Hedgerows to be retained and enhanced

Important Hedgerow

Existing Ponds / Waterbodies

Proposed Fence

Proposed Access Track

Root Protection Area

Existing Vegetation to be potentially removed

Existing Hedgerow to be removed (Energy Park)


Existing Scrub to be removed (Energy Park)

Existing Woodland to be removed (Energy Park)

Existing Tree Group to be removed (Energy Park)

General Notes:

Vegetation removal within Bespoke Access Route and Cable Route Corridor shown on this plan is based on the current scheme design and alignment. Final details to be confirmed at detailed design stage.

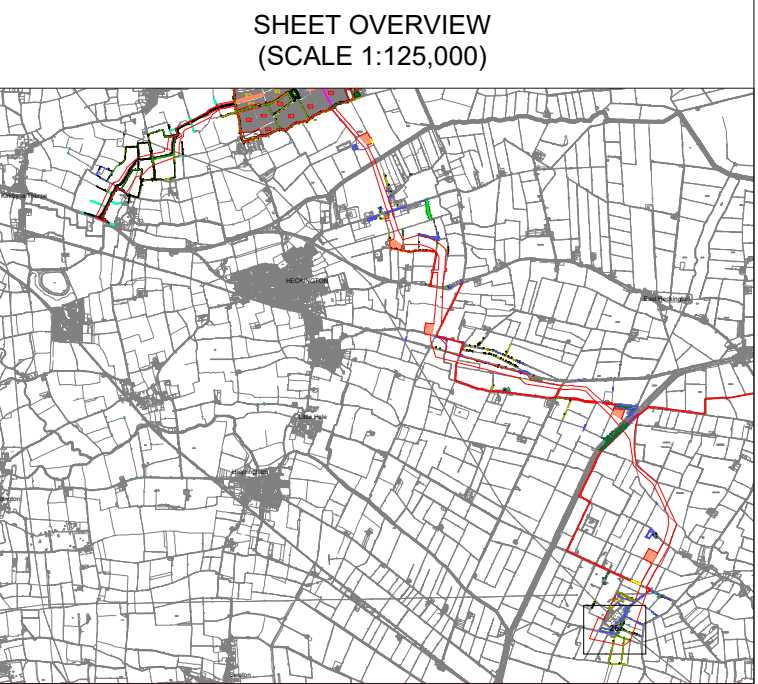

2	RETAINED VEGETATION AMENDMENT	07/10/25	SC	DS	DS
P1	FIRST ISSUE	03/04/25	SC	DS	DS
REVISION	DETAILS	DATE	DRAWN	CHECKD	APPROV
CLIENT					
BEACON FEN ENERGY PARK LTD					
PROJECT					
BEACON FEN ENERGY PARK					
DRAWING TITLE					
FIGURE 6.32 VEGETATION REMOVAL PLAN 26 OF 26					
DRG No.	ST19595-461	REV	2	SUIT. CODE	
DRG SIZE	A1	SCALE	1:1500	DATE	03/04/2025
DRAWN BY	SC	CHECKED BY	DS	APPROVED BY	DS
<div><div><div></div><div>wardell armstrong</div><div>PART OF SLR</div></div><div></div></div>					