



# BEACON FEN ENERGY PARK

Planning Inspectorate Reference: EN010151

Figure 6.32 Vegetation Removal Plan  
Document Reference: 6.4 ES Volume 3, 6.4.43 a  
October 2025



### Quality information

Prepared by	Checked by	Verified by	Approved by
SC	DS	LG	SR


### Revision History

Revision	Revision date	Details	Authorized	Name	Position
1	16/10/25	Amendment to change vegetation previously shown as lost to retained.	DS	DS	AD

### Disclaimer

This report has been prepared by SLR Consulting with all reasonable skill, care and diligence, within the terms of the Contract with the Client. The report is confidential to the Client and SLR Consulting accepts no responsibility of whatever nature to third parties to whom this report may be made known. No part of this document may be reproduced without the prior written approval of SLR Consulting.



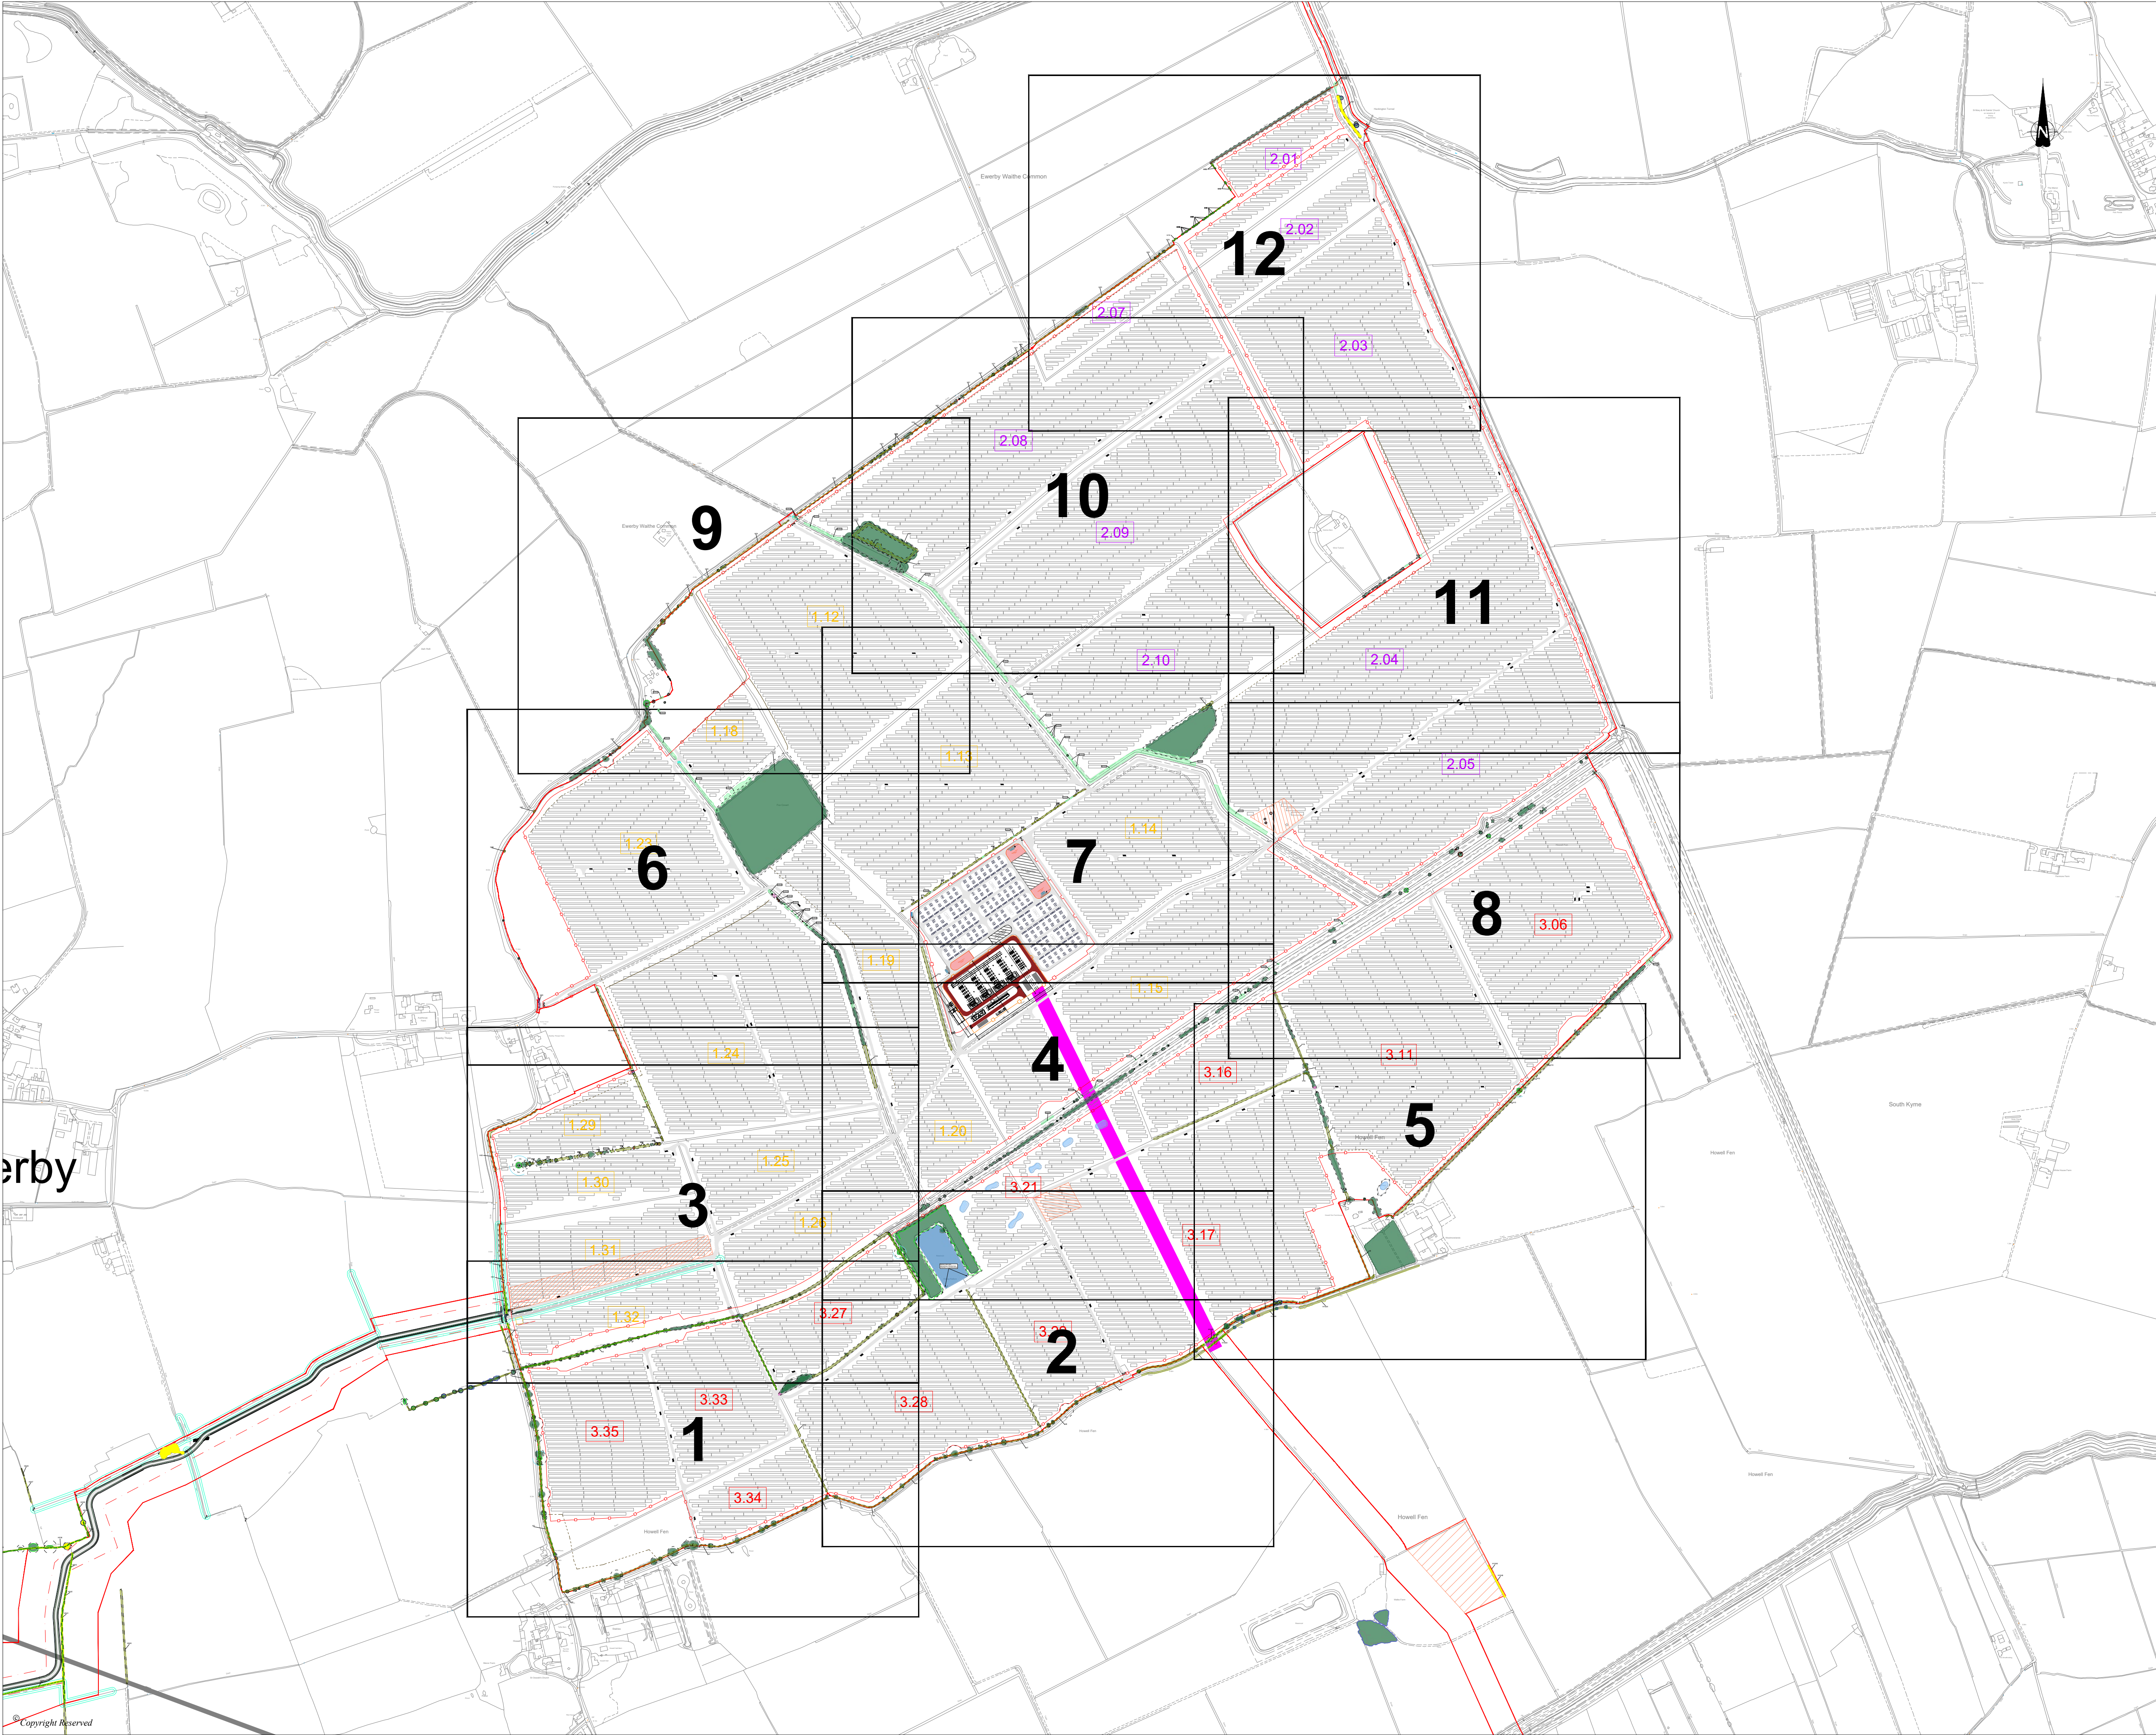

DO NOT SCALE FROM THIS DRAWING

KEY

DCO Order Limits

Existing Trees / Vegetation

Existing Hedgerows to be retained and enhanced

Important Hedgerow

Existing Ponds / Waterbodies

Proposed Fence

Proposed Access Track

Root Protection Area

Existing Vegetation to be potentially removed

Existing Hedgerow to be removed (Energy Park)

Existing Scrub to be removed (Energy Park)

Existing Woodland to be removed (Energy Park)

Existing Tree Group to be removed (Energy Park)

Notes:

Vegetation removal within Bespoke Access Route and Cable Route Corridor shown on this plan is based on the current scheme design and alignment. Final details to be confirmed at detailed design stage.

Excluding the DCO order limits, boundaries shown are indicative.

DCO order limits provided by Ardent Management on 04/02/2025.

Layout of Solar Panels taken from skyray drawing LCA-2023-01-BeaconFen\_Works Plan B Rev B dated 25/02/25.

© Crown Copyright and database rights 2025 Ordnance Survey AC0000808122

3	QA Checks	16/10/25	SC	DS	DS
2	RETAINED VEGETATION AMENDMENT	07/10/25	SC	DS	DS
P1	FIRST ISSUE	03/04/25	SC	DS	
REVISION	DETAILS	DATE	DRAWN	CHECKED	APPROVED
CLIENT					
BEACON FEN ENERGY PARK LTD					
PROJECT					
BEACON FEN ENERGY PARK					
DRAWING TITLE					
FIGURE 6.32 VEGETATION REMOVAL PLAN (SOLAR ARRAY AREA)					
DRG No.		ST19595-461		REV	SUIT_CODE
DRG SIZE		A1		SCALE	DATE
DRAWN BY		SC		CHECKED BY	APPROVED BY
				DS	DS

wardell  
armstrong


PART OF SLR

© Copyright Reserved  
N:\ST19595 - SOLAR PV\DCO BOKER FEN\3 - DESIGN\AUTOCAD\ST19595-461 VEGETATION REMOVAL PLAN (WP HATCH CHECK).DWG







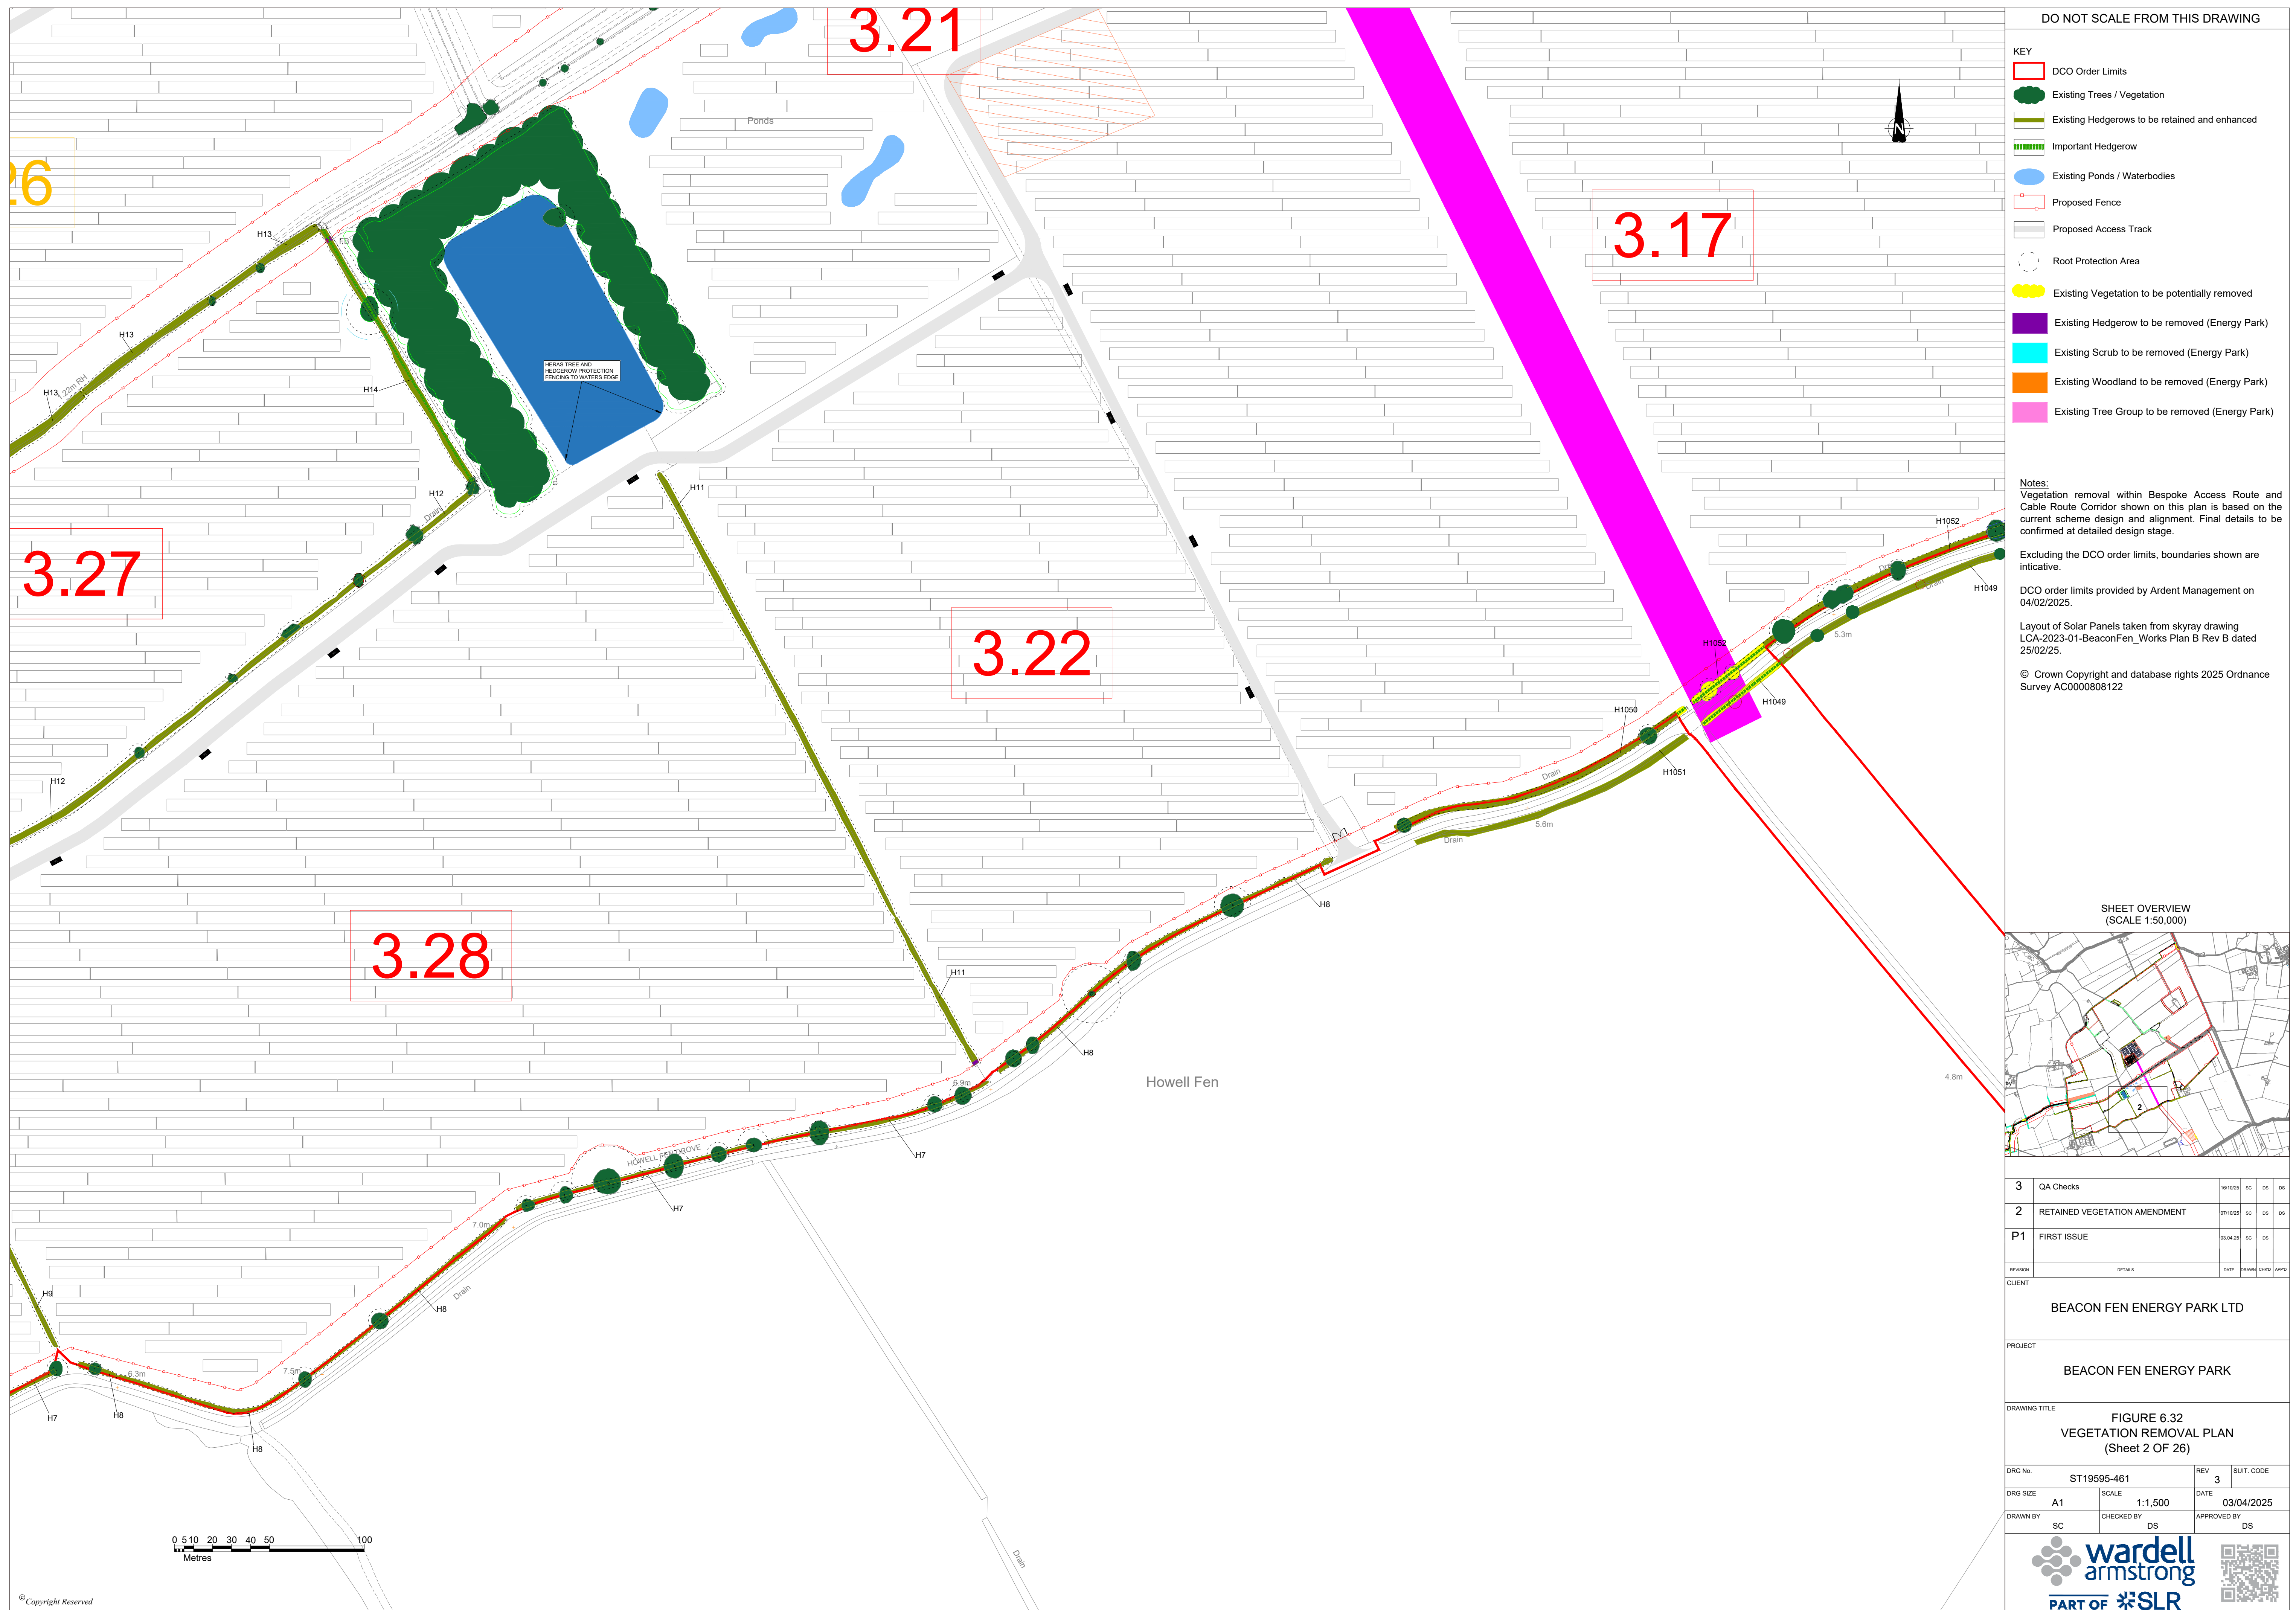





DO NOT SCALE FROM THIS DRAWING

- KEY
- DCO Order Limits
  - Existing Trees / Vegetation
  - Existing Hedgerows to be retained and enhanced
  - Important Hedgerow
  - Existing Ponds / Waterbodies
  - Proposed Fence
  - Proposed Access Track
  - Root Protection Area
  - Existing Vegetation to be potentially removed
  - Existing Hedgerow to be removed (Energy Park)
  - Existing Scrub to be removed (Energy Park)
  - Existing Woodland to be removed (Energy Park)
  - Existing Tree Group to be removed (Energy Park)

Notes:  
Vegetation removal within Bespoke Access Route and Cable Route Corridor shown on this plan is based on the current scheme design and alignment. Final details to be confirmed at detailed design stage.


Excluding the DCO order limits, boundaries shown are indicative.

DCO order limits provided by Ardent Management on 04/02/2025.

Layout of Solar Panels taken from skyray drawing LCA-2023-01-BeaconFen\_Works Plan B Rev B dated 25/02/25.

© Crown Copyright and database rights 2025 Ordnance Survey AC0000808122

SHEET OVERVIEW  
(SCALE 1:50,000)

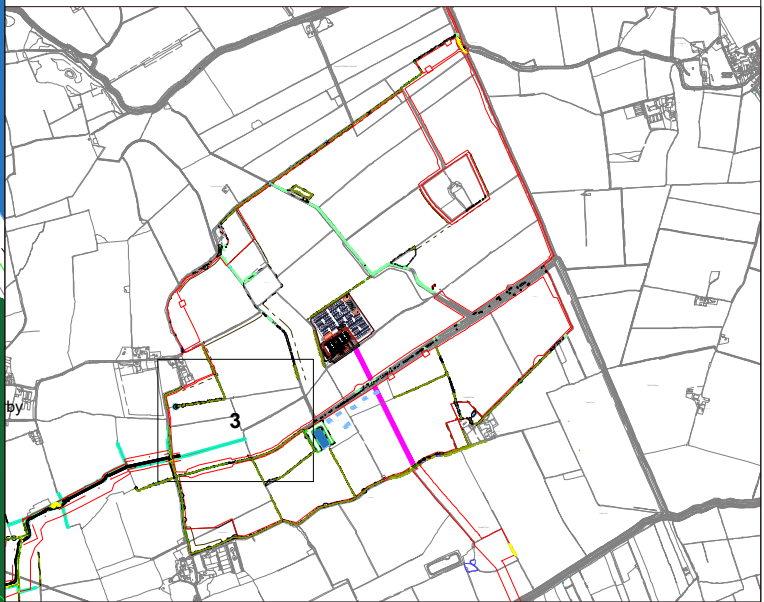

3	QA Checks	16/10/25	SC	DS	DS
2	RETAINED VEGETATION AMENDMENT	07/10/25	SC	DS	DS
P1	FIRST ISSUE	03/04/25	SC	DS	
REVISION	DETAILS	DATE	DRAWN	CHECKED	APPROVED
CLIENT					

BEACON FEN ENERGY PARK LTD

PROJECT  
BEACON FEN ENERGY PARK

DRAWING TITLE  
FIGURE 6.32  
VEGETATION REMOVAL PLAN  
(Sheet 3 OF 26)

DRG No.	ST19595-461	REV	3	SUIT. CODE	
DRG SIZE	A1	SCALE	1:1,500	DATE	03/04/2025
DRAWN BY	SC	CHECKED BY	DS	APPROVED BY	DS

wardell  
armstrong  
PART OF SLR











DO NOT SCALE FROM THIS DRAWING

KEY

DCO Order Limits

Existing Trees / Vegetation

Existing Hedgerows to be retained and enhanced

Important Hedgerow

Existing Ponds / Waterbodies

Proposed Fence

Proposed Access Track

Root Protection Area

Existing Vegetation to be potentially removed

Existing Hedgerow to be removed (Energy Park)

Existing Scrub to be removed (Energy Park)

Existing Woodland to be removed (Energy Park)

Existing Tree Group to be removed (Energy Park)

Notes:

Vegetation removal within Bespoke Access Route and Cable Route Corridor shown on this plan is based on the current scheme design and alignment. Final details to be confirmed at detailed design stage.

Excluding the DCO order limits, boundaries shown are indicative.

DCO order limits provided by Ardent Management on 04/02/2025.

Layout of Solar Panels taken from skyray drawing LCA-2023-01-BeaconFen\_Works Plan B Rev B dated 25/02/25.

© Crown Copyright and database rights 2025 Ordnance Survey AC0000808122

SHEET OVERVIEW  
(SCALE 1:50,000)


3	QA Checks	16/10/25	SC	DS	DS
2	RETAINED VEGETATION AMENDMENT	07/10/25	SC	DS	DS
P1	FIRST ISSUE	03.04.25	SC	DS	
REVISION	DETAILS	DATE	DRAWN	CHECKD	APPROV
CLIENT					
BEACON FEN ENERGY PARK LTD					
PROJECT					
BEACON FEN ENERGY PARK					
DRAWING TITLE					
FIGURE 6.32 VEGETATION REMOVAL PLAN (Sheet 5 OF 26)					
DRG No.	ST19595-461	REV	3	SUIT. CODE	
DRG SIZE	A1	SCALE	1:1,500	DATE	03/04/2025
DRAWN BY	SC	CHECKED BY	DS	APPROVED BY	DS

wardell  
armstrong

PART OF SLR

N:\ST19595 - SOLAR PV\DCO BOKKER FEN\3 - DESIGN\AUTOCAD\ST19595-461 VEGETATION REMOVAL PLAN (WP HATCH CHECK).DWG



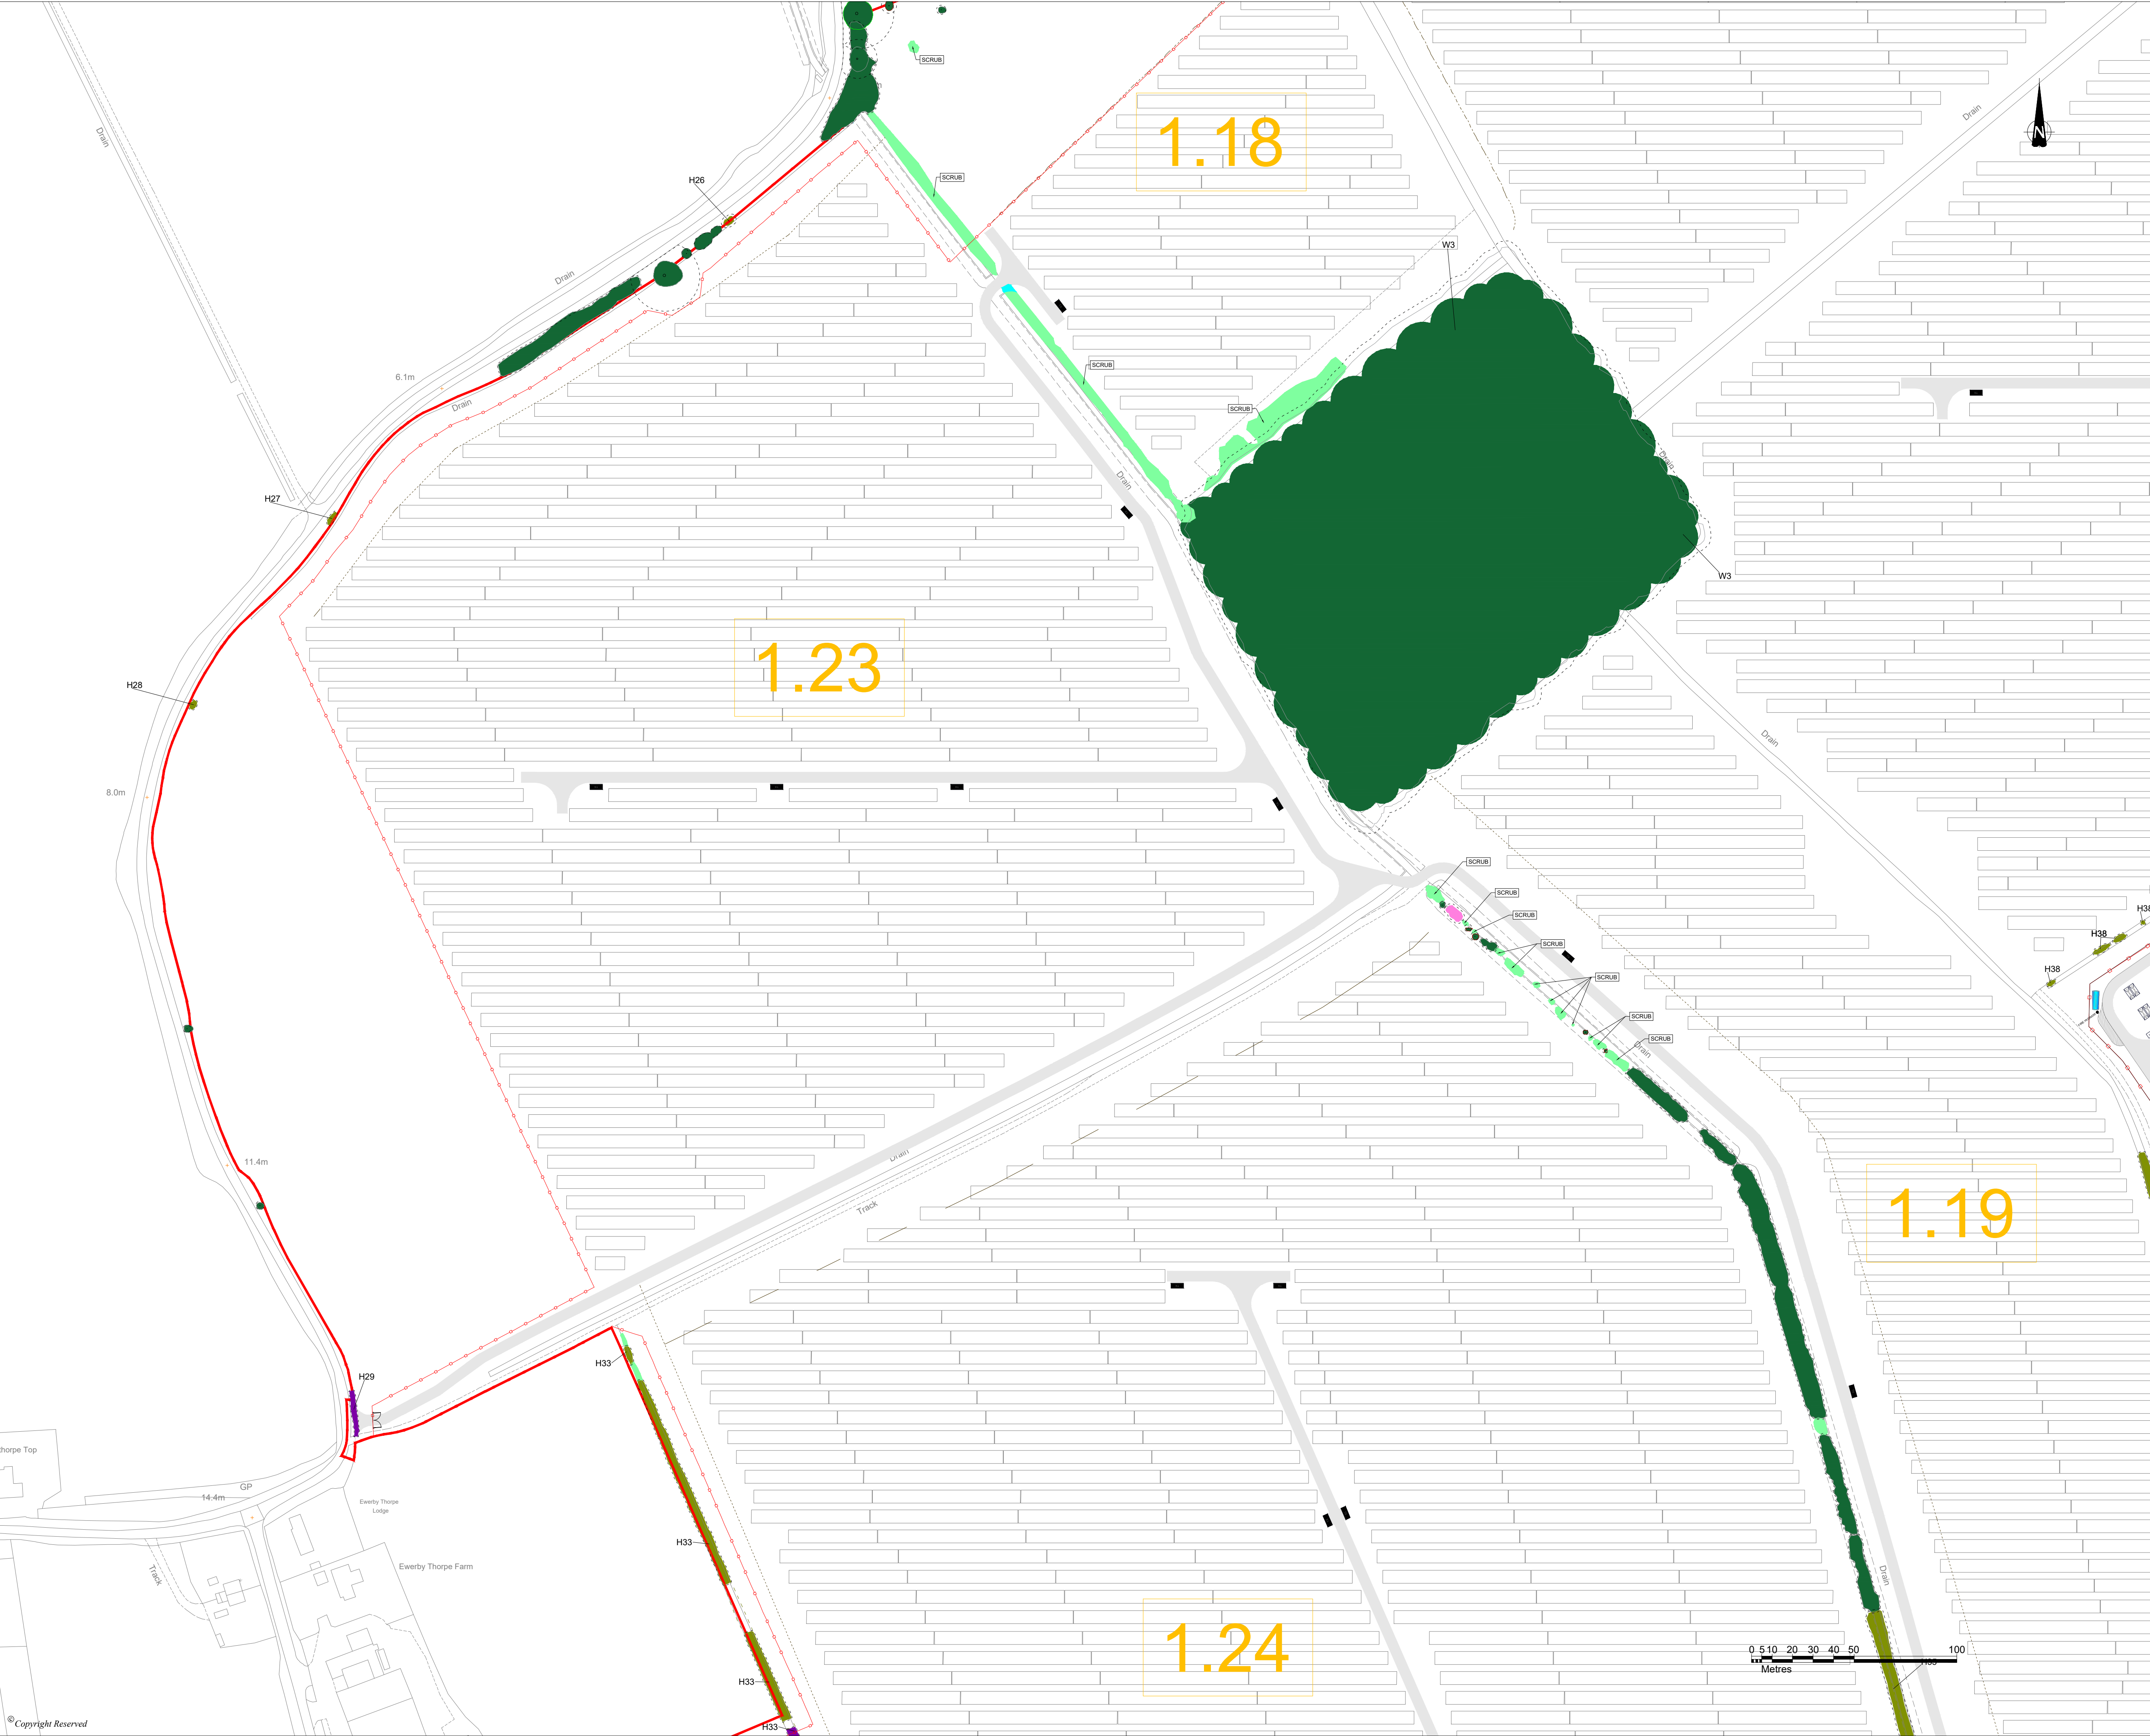

DO NOT SCALE FROM THIS DRAWING

KEY

DCO Order Limits

Existing Trees / Vegetation

Existing Hedgerows to be retained and enhanced

Important Hedgerow

Existing Ponds / Waterbodies

Proposed Fence

Proposed Access Track

Root Protection Area

Existing Vegetation to be potentially removed

Existing Hedgerow to be removed (Energy Park)

Existing Scrub to be removed (Energy Park)

Existing Woodland to be removed (Energy Park)

Existing Tree Group to be removed (Energy Park)

Notes:

Vegetation removal within Bespoke Access Route and Cable Route Corridor shown on this plan is based on the current scheme design and alignment. Final details to be confirmed at detailed design stage.

Excluding the DCO order limits, boundaries shown are indicative.

DCO order limits provided by Ardent Management on 04/02/2025.

Layout of Solar Panels taken from skyray drawing LCA-2023-01-BeaconFen\_Works Plan B Rev B dated 25/02/25.

© Crown Copyright and database rights 2025 Ordnance Survey AC0000808122

SHEET OVERVIEW  
(SCALE 1:50,000)

3

QA Checks

16/10/25

SC

DS

DS

2

RETAINED VEGETATION AMENDMENT

07/10/25

SC

DS

DS

P1

FIRST ISSUE

03/04/25

SC

DS

REVISION

DETAILS

DATE

DRAWN

CHECKED

APPROVED

CLIENT

BEACON FEN ENERGY PARK LTD

PROJECT

BEACON FEN ENERGY PARK

DRAWING TITLE

FIGURE 6.32  
VEGETATION REMOVAL PLAN  
(Sheet 6 OF 26)

DRG No.

ST19595-461

REV

3

SUIT. CODE

DRG SIZE

A1

SCALE

1:1,500

DATE

03/04/2025

DRAWN BY

SC

CHECKED BY

DS

APPROVED BY

DS

wardell  
armstrong

PART OF SLR





DO NOT SCALE FROM THIS DRAWING

KEY

- DCO Order Limits
- Existing Trees / Vegetation
- Existing Hedgerows to be retained and enhanced
- Important Hedgerow
- Existing Ponds / Waterbodies
- Proposed Fence
- Proposed Access Track
- Root Protection Area
- Existing Vegetation to be potentially removed
- Existing Hedgerow to be removed (Energy Park)
- Existing Scrub to be removed (Energy Park)
- Existing Woodland to be removed (Energy Park)
- Existing Tree Group to be removed (Energy Park)

Notes:


Vegetation removal within Bespoke Access Route and Cable Route Corridor shown on this plan is based on the current scheme design and alignment. Final details to be confirmed at detailed design stage.

Excluding the DCO order limits, boundaries shown are inticative.

DCO order limits provided by Ardent Management on 04/02/2025.


Layout of Solar Panels taken from skyray drawing LCA-2023-01-BeaconFen\_Works Plan B Rev B dated 25/02/25.

© Crown Copyright and database rights 2025 Ordnance Survey AC0000808122

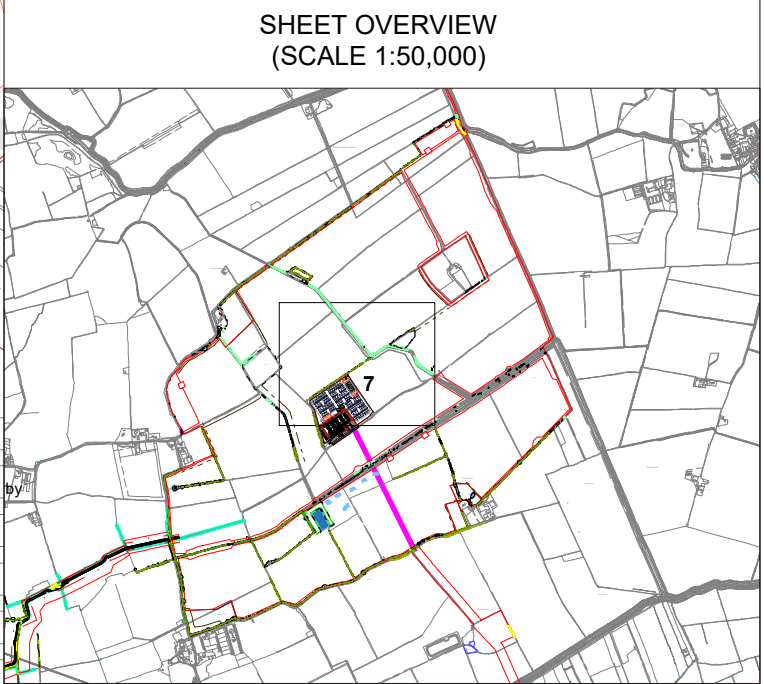

3	QA Checks	16/10/25	SC	DS	DS
2	RETAINED VEGETATION AMENDMENT	07/10/25	SC	DS	DS
P1	FIRST ISSUE	03/04/25	SC	DS	
REVISION	DETAILS	DATE	DRAWN	CHECKED	APPROVED
CLIENT	BEACON FEN ENERGY PARK LTD				
PROJECT	BEACON FEN ENERGY PARK				
DRAWING TITLE	FIGURE 6.32 VEGETATION REMOVAL PLAN (Sheet 7 OF 26)				
DRG No.	ST19595-461	REV	3	SUIT. CODE	
DRG SIZE	A1	SCALE	1:1,500	DATE	03/04/2025
DRAWN BY	SC	CHECKED BY	DS	APPROVED BY	DS
PART OF					



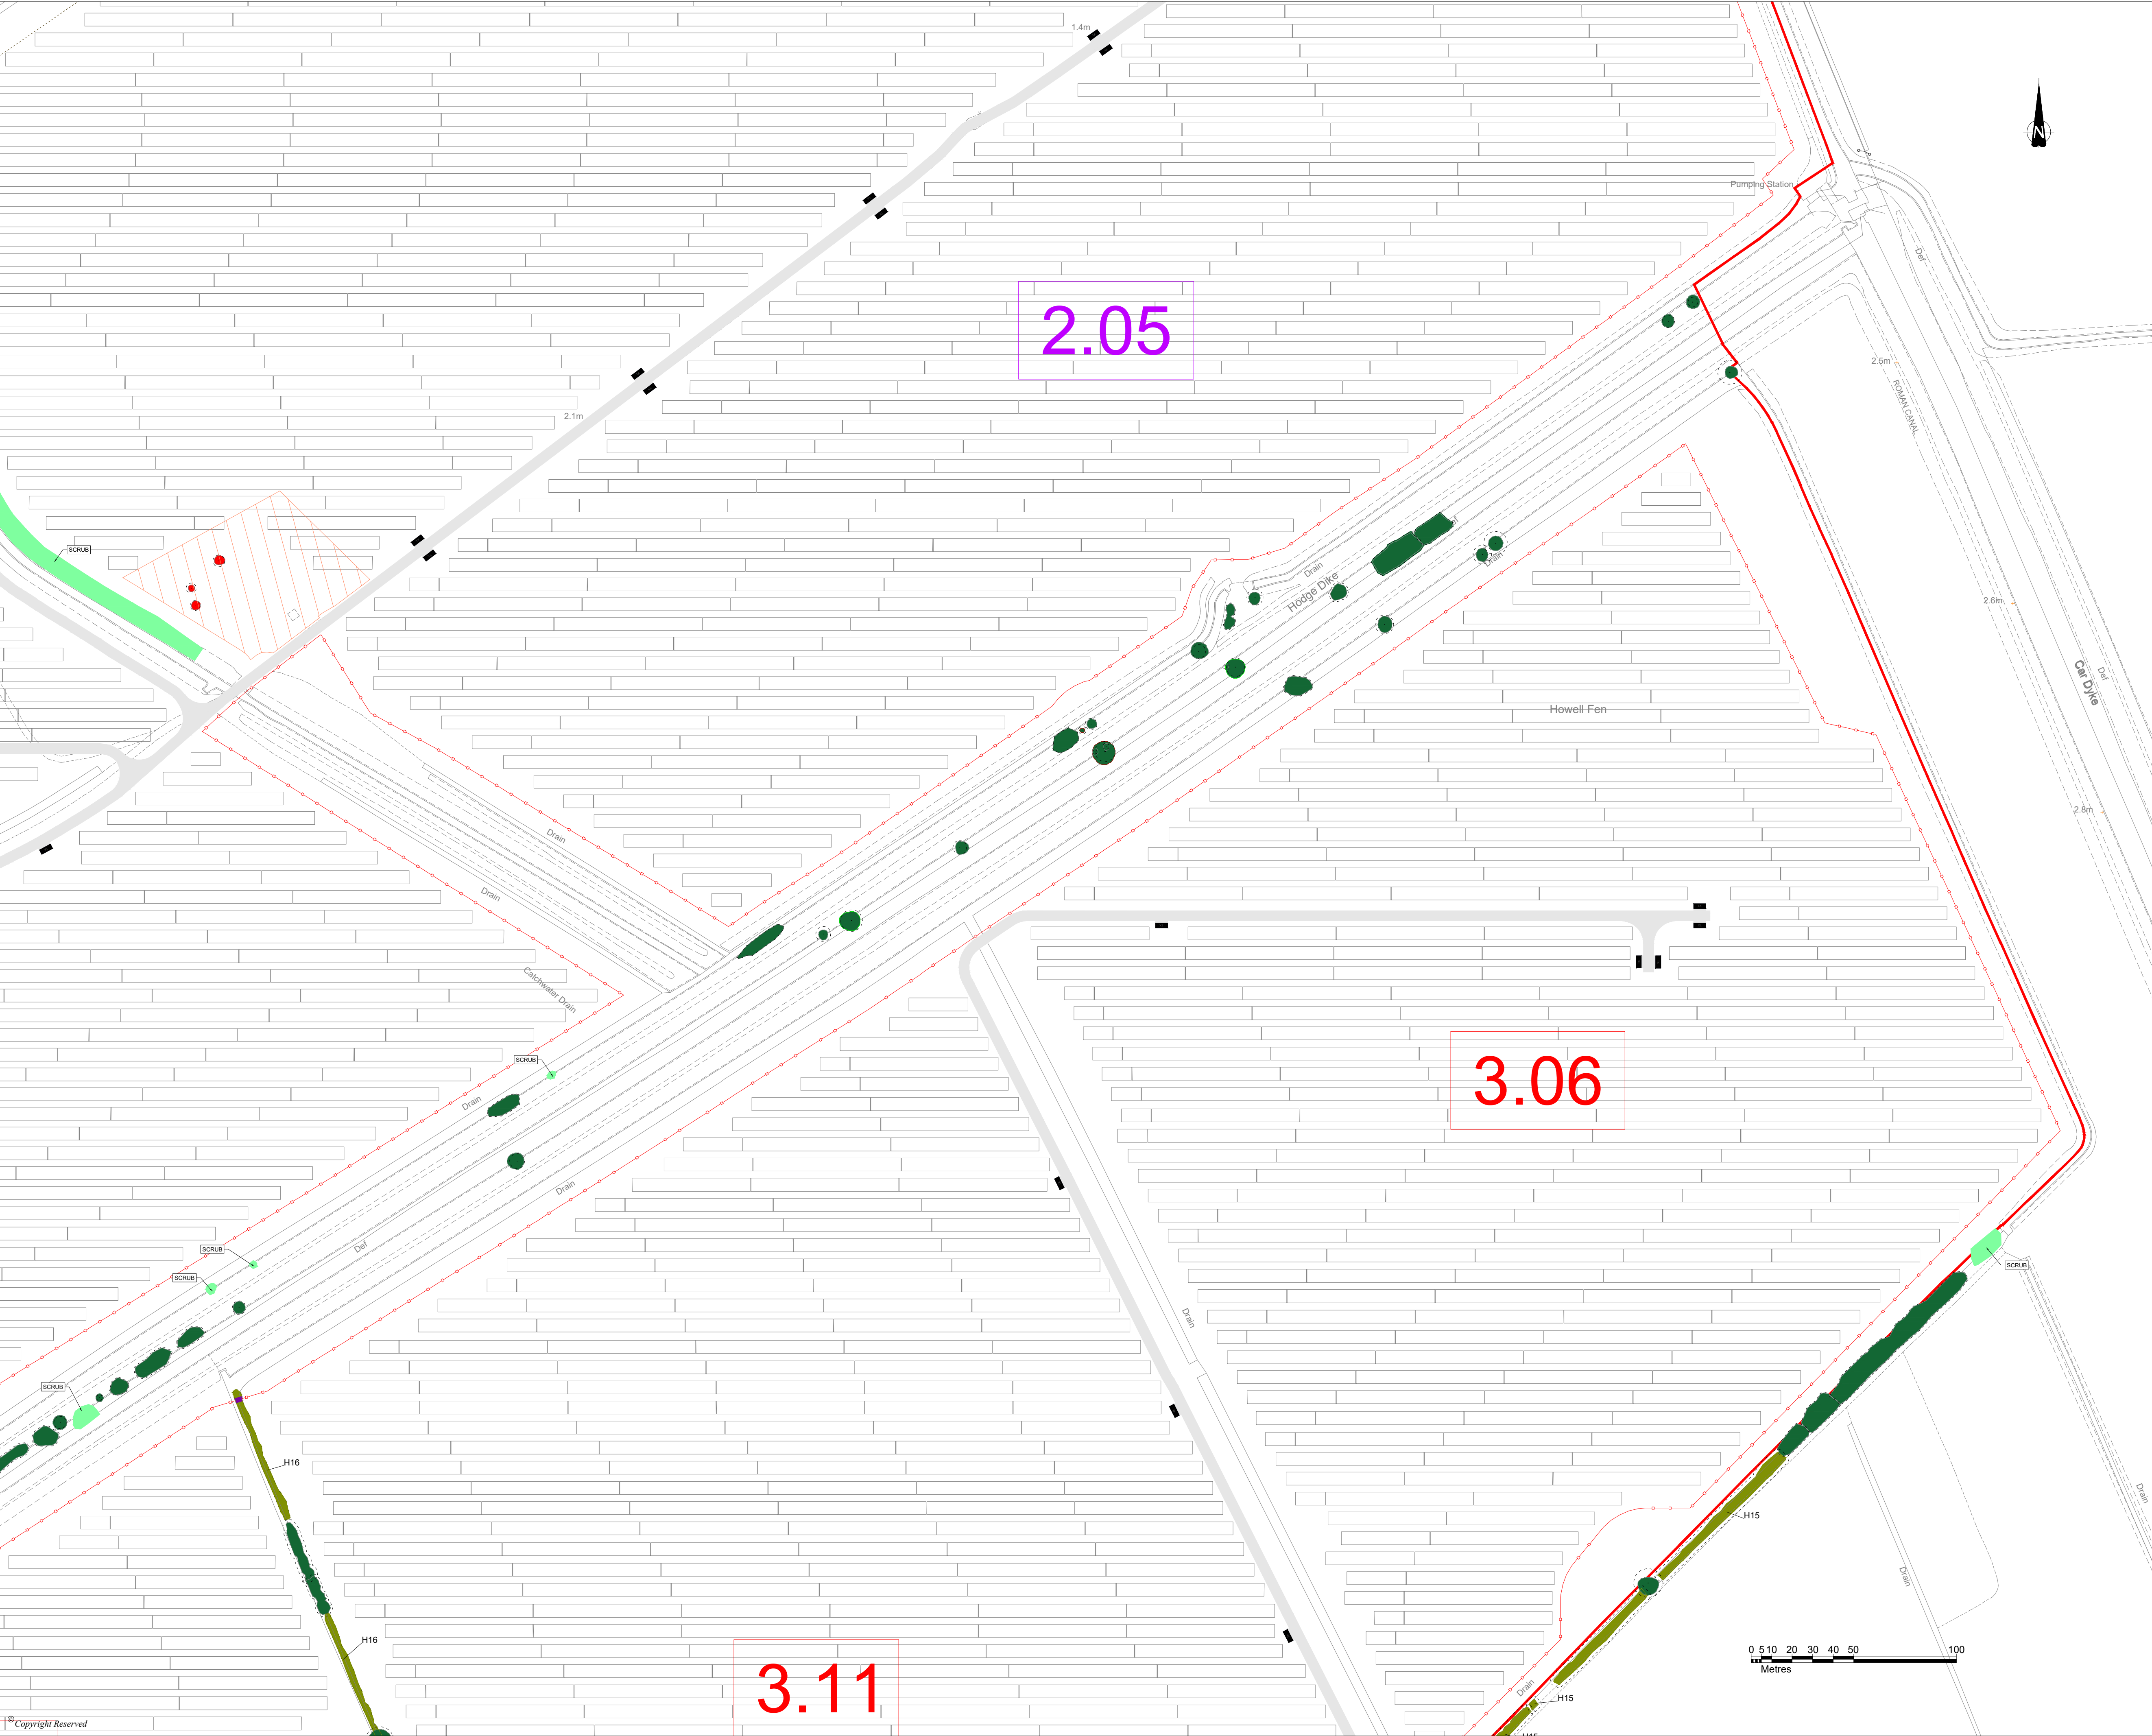

DO NOT SCALE FROM THIS DRAWING

- KEY
- DCO Order Limits
  - Existing Trees / Vegetation
  - Existing Hedgerows to be retained and enhanced
  - Important Hedgerow
  - Existing Ponds / Waterbodies
  - Proposed Fence
  - Proposed Access Track
  - Root Protection Area
  - Existing Vegetation to be potentially removed
  - Existing Hedgerow to be removed (Energy Park)
  - Existing Scrub to be removed (Energy Park)
  - Existing Woodland to be removed (Energy Park)
  - Existing Tree Group to be removed (Energy Park)

Notes:  
Vegetation removal within Bespoke Access Route and Cable Route Corridor shown on this plan is based on the current scheme design and alignment. Final details to be confirmed at detailed design stage.


Excluding the DCO order limits, boundaries shown are indicative.

DCO order limits provided by Ardent Management on 04/02/2025.

Layout of Solar Panels taken from skyray drawing LCA-2023-01-BeaconFen\_Works Plan B Rev B dated 25/02/25.

© Crown Copyright and database rights 2025 Ordnance Survey AC0000808122

SHEET OVERVIEW  
(SCALE 1:50,000)

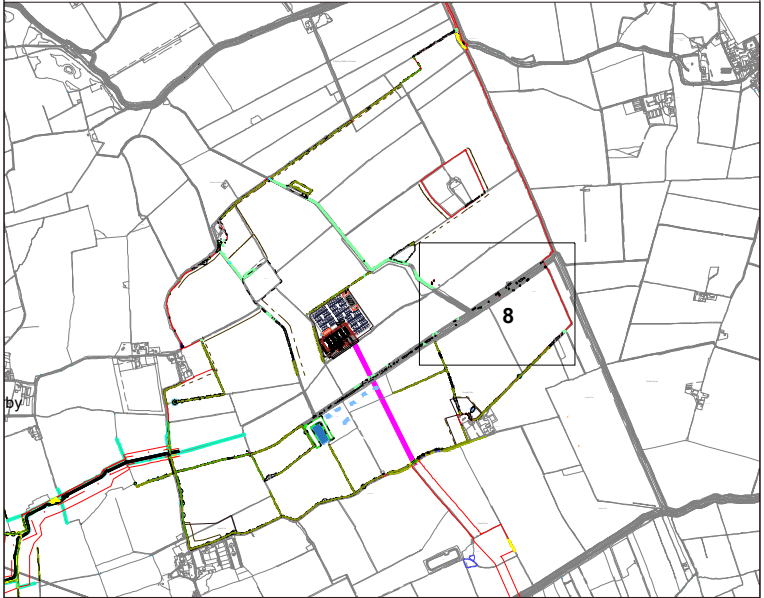

3	QA Checks	16/10/25	SC	DS	DS
2	RETAINED VEGETATION AMENDMENT	07/10/25	SC	DS	DS
P1	FIRST ISSUE	03/04/25	SC	DS	
REVISION		DETAILS	DATE	DRAWN	CHECKD
CLIENT		BEACON FEN ENERGY PARK LTD			
PROJECT		BEACON FEN ENERGY PARK			
DRAWING TITLE		FIGURE 6.32 VEGETATION REMOVAL PLAN (Sheet 8 OF 26)			
DRG No.	ST19595-461	REV	3	SUIT_CODE	
DRG SIZE	A1	SCALE	1:1,500	DATE	03/04/2025
DRAWN BY	SC	CHECKED BY	DS	APPROVED BY	DS
© Copyright Reserved		wardell armstrong		PART OF SLR	





DO NOT SCALE FROM THIS DRAWING

KEY

DCO Order Limits

Existing Trees / Vegetation

Existing Hedgerows to be retained and enhanced

Important Hedgerow

Existing Ponds / Waterbodies

Proposed Fence

Proposed Access Track

Root Protection Area

Existing Vegetation to be potentially removed

Existing Hedgerow to be removed (Energy Park)

Existing Scrub to be removed (Energy Park)

Existing Woodland to be removed (Energy Park)

Existing Tree Group to be removed (Energy Park)

Notes:

Vegetation removal within Bespoke Access Route and Cable Route Corridor shown on this plan is based on the current scheme design and alignment. Final details to be confirmed at detailed design stage.

Excluding the DCO order limits, boundaries shown are inticative.

DCO order limits provided by Ardent Management on 04/02/2025.

Layout of Solar Panels taken from skyray drawing LCA-2023-01-BeaconFen\_Works Plan B Rev B dated 25/02/25.

© Crown Copyright and database rights 2025 Ordnance Survey AC0000808122


SHEET OVERVIEW  
(SCALE 1:50,000)

3	QA Checks	16/10/25	SC	DS	DS
2	RETAINED VEGETATION AMENDMENT	07/10/25	SC	DS	DS
P1	FIRST ISSUE	03.04.25	SC	DS	
REVISION	DETAILS	DATE	DRAWN	CHECKED	APPROVED
CLIENT					
BEACON FEN ENERGY PARK LTD					
PROJECT					
BEACON FEN ENERGY PARK					
DRAWING TITLE					
FIGURE 6.32 VEGETATION REMOVAL PLAN (Sheet 9 OF 26)					
DRG No.	ST19595-461	REV	2	SUIT. CODE	
DRG SIZE	A1	SCALE	1:1,500	DATE	03/04/2025
DRAWN BY	SC	CHECKED BY	DS	APPROVED BY	DS

wardell  
armstrong

PART OF SLR



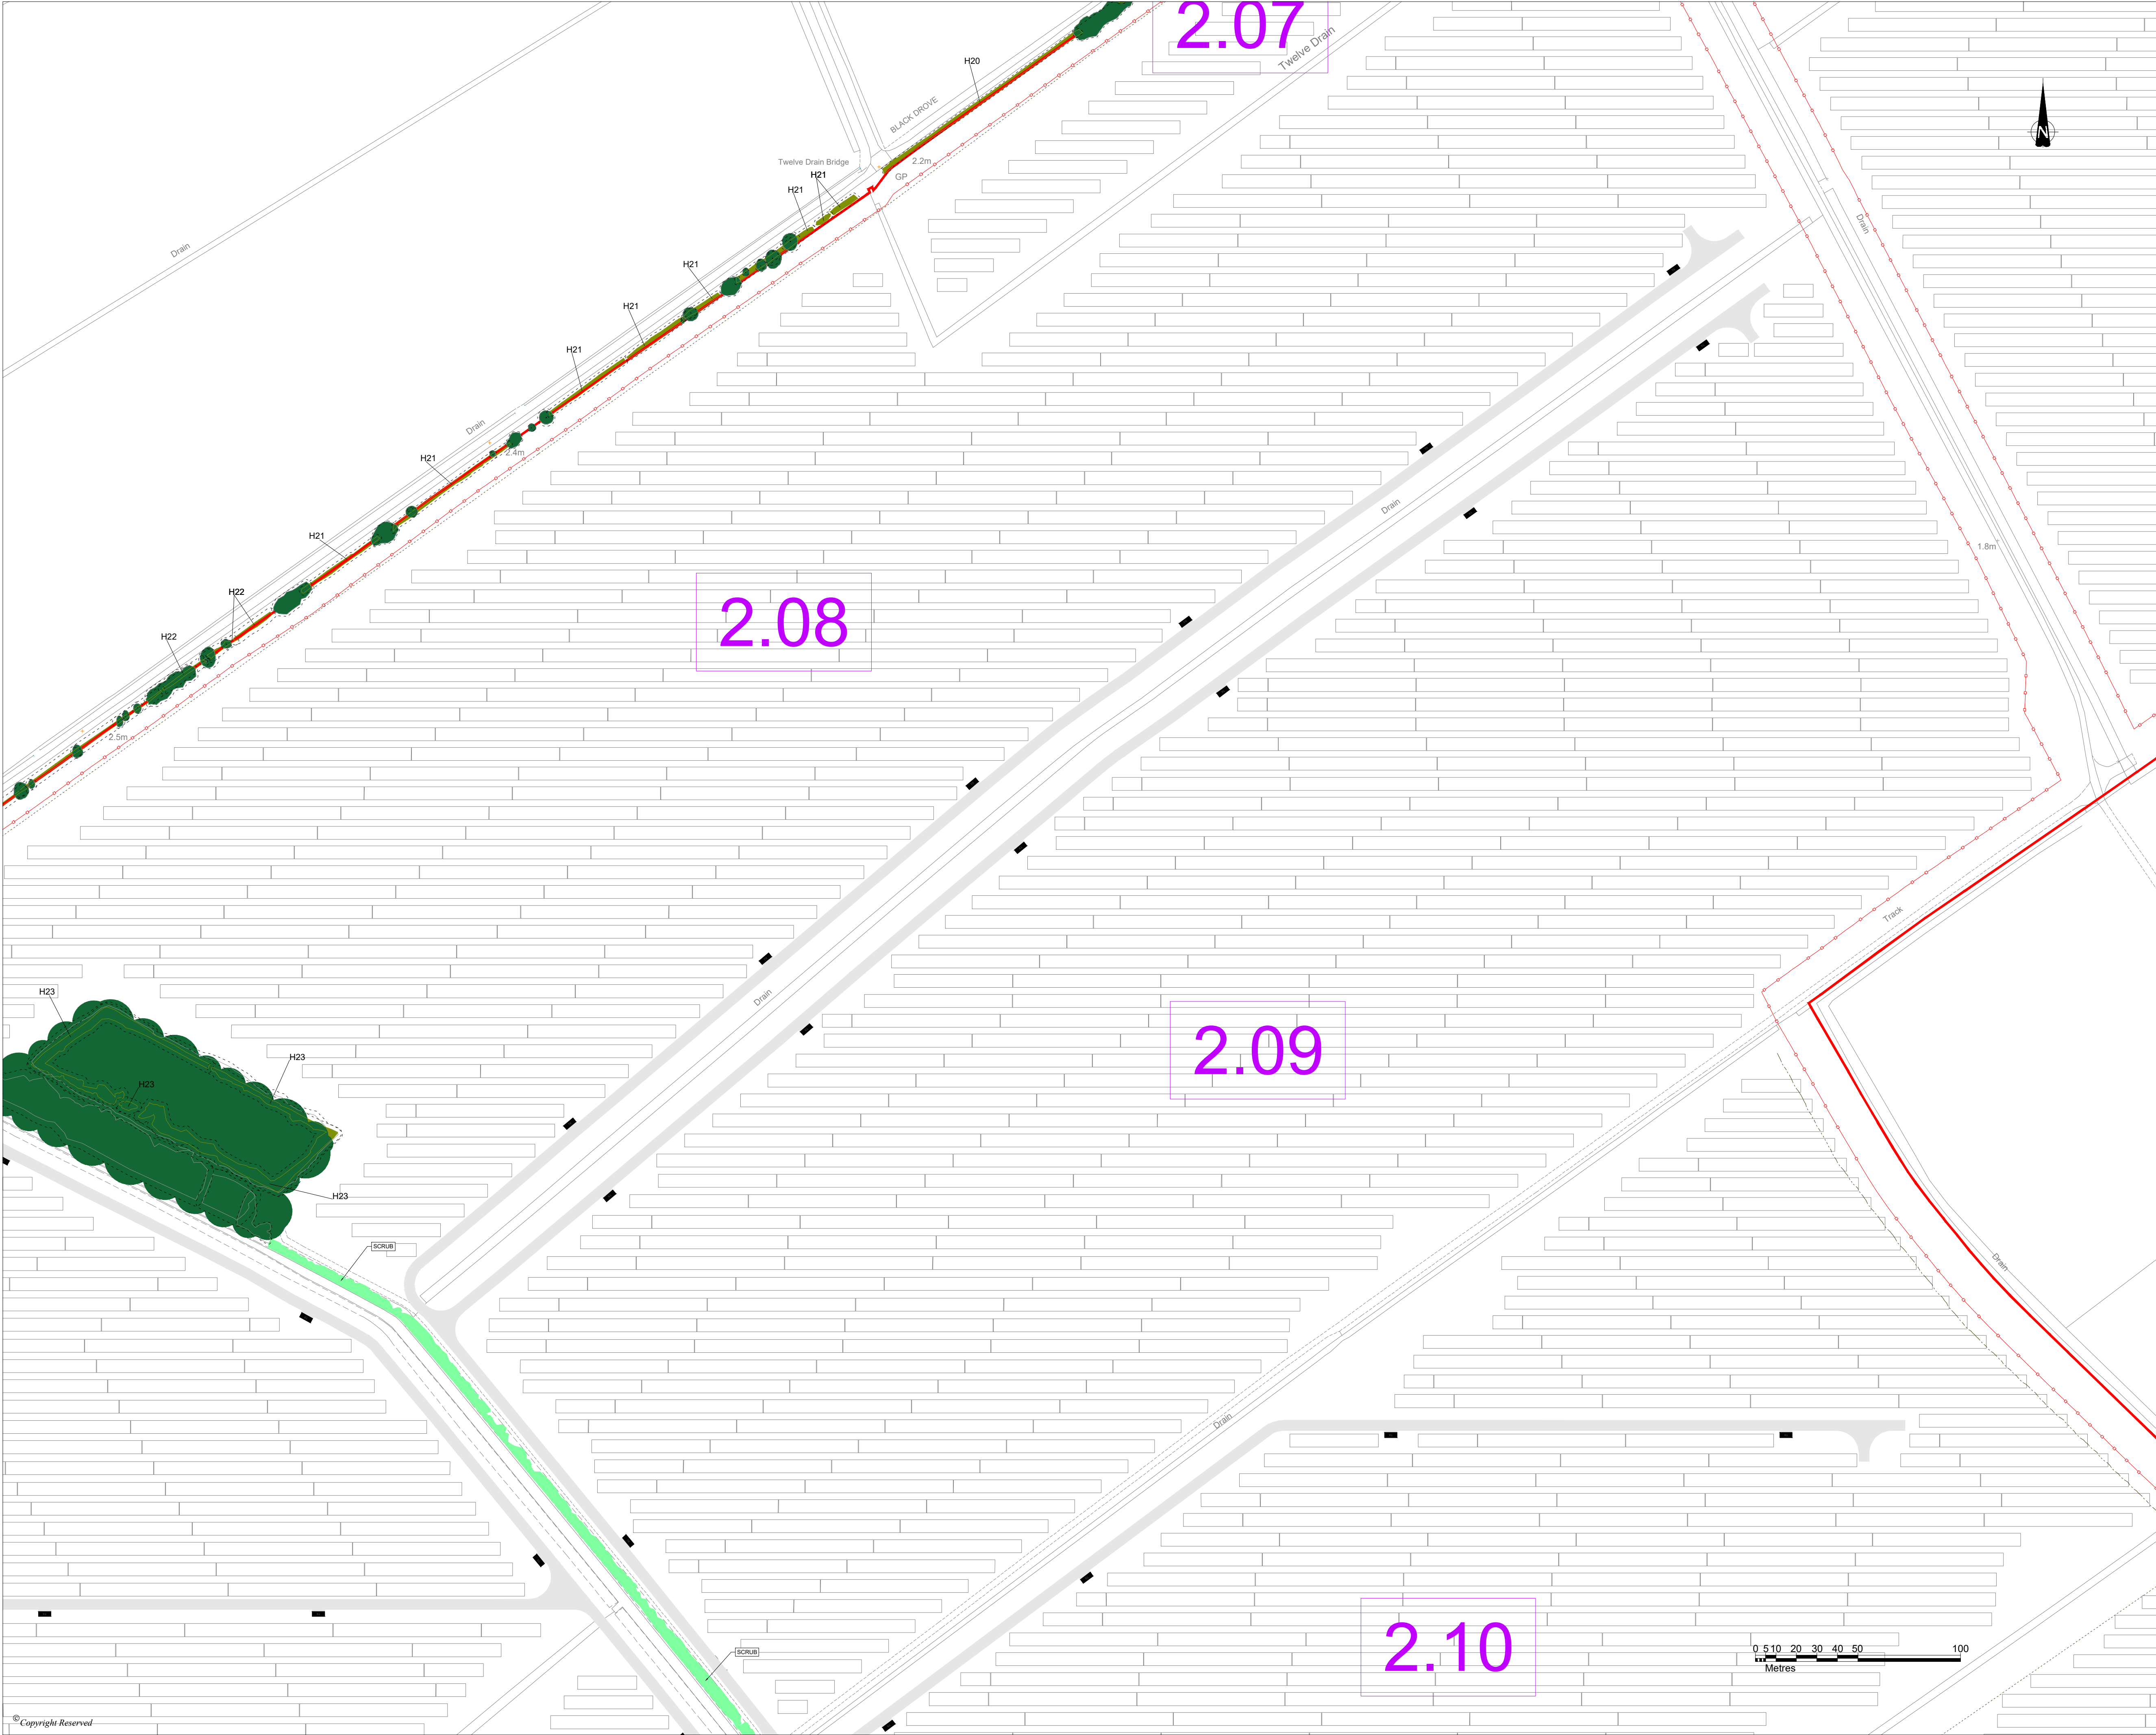

DO NOT SCALE FROM THIS DRAWING

KEY

DCO Order Limits

Existing Trees / Vegetation

Existing Hedgerows to be retained and enhanced

Important Hedgerow

Existing Ponds / Waterbodies

Proposed Fence

Proposed Access Track

Root Protection Area

Existing Vegetation to be potentially removed

Existing Hedgerow to be removed (Energy Park)

Existing Scrub to be removed (Energy Park)

Existing Woodland to be removed (Energy Park)

Existing Tree Group to be removed (Energy Park)

Notes:

Vegetation removal within Bespoke Access Route and Cable Route Corridor shown on this plan is based on the current scheme design and alignment. Final details to be confirmed at detailed design stage.

Excluding the DCO order limits, boundaries shown are inticative.

DCO order limits provided by Ardent Management on 04/02/2025.

Layout of Solar Panels taken from skyray drawing LCA-2023-01-BeaconFen\_Works Plan B Rev B dated 25/02/25.

© Crown Copyright and database rights 2025 Ordnance Survey AC0000808122

SHEET OVERVIEW  
(SCALE 1:50,000)

3	QA Checks	16/10/25	SC	DS	DS
2	RETAINED VEGETATION AMENDMENT	07/10/25	SC	DS	DS
P1	FIRST ISSUE	03.04.25	SC	DS	

REVISION	DETAILS	DATE	DRAWN	CHECKD	APPRO
CLIENT					

BEACON FEN ENERGY PARK LTD

PROJECT

BEACON FEN ENERGY PARK

DRAWING TITLE



FIGURE 6.32  
VEGETATION REMOVAL PLAN  
(Sheet 10 OF 26)

DRG No.	ST19595-461	REV	3	SUIT. CODE	
DRG SIZE	A1	SCALE	1:1,500	DATE	03/04/2025
DRAWN BY	SC	CHECKED BY	DS	APPROVED BY	DS

wardell  
armstrong

PART OF SLR



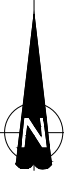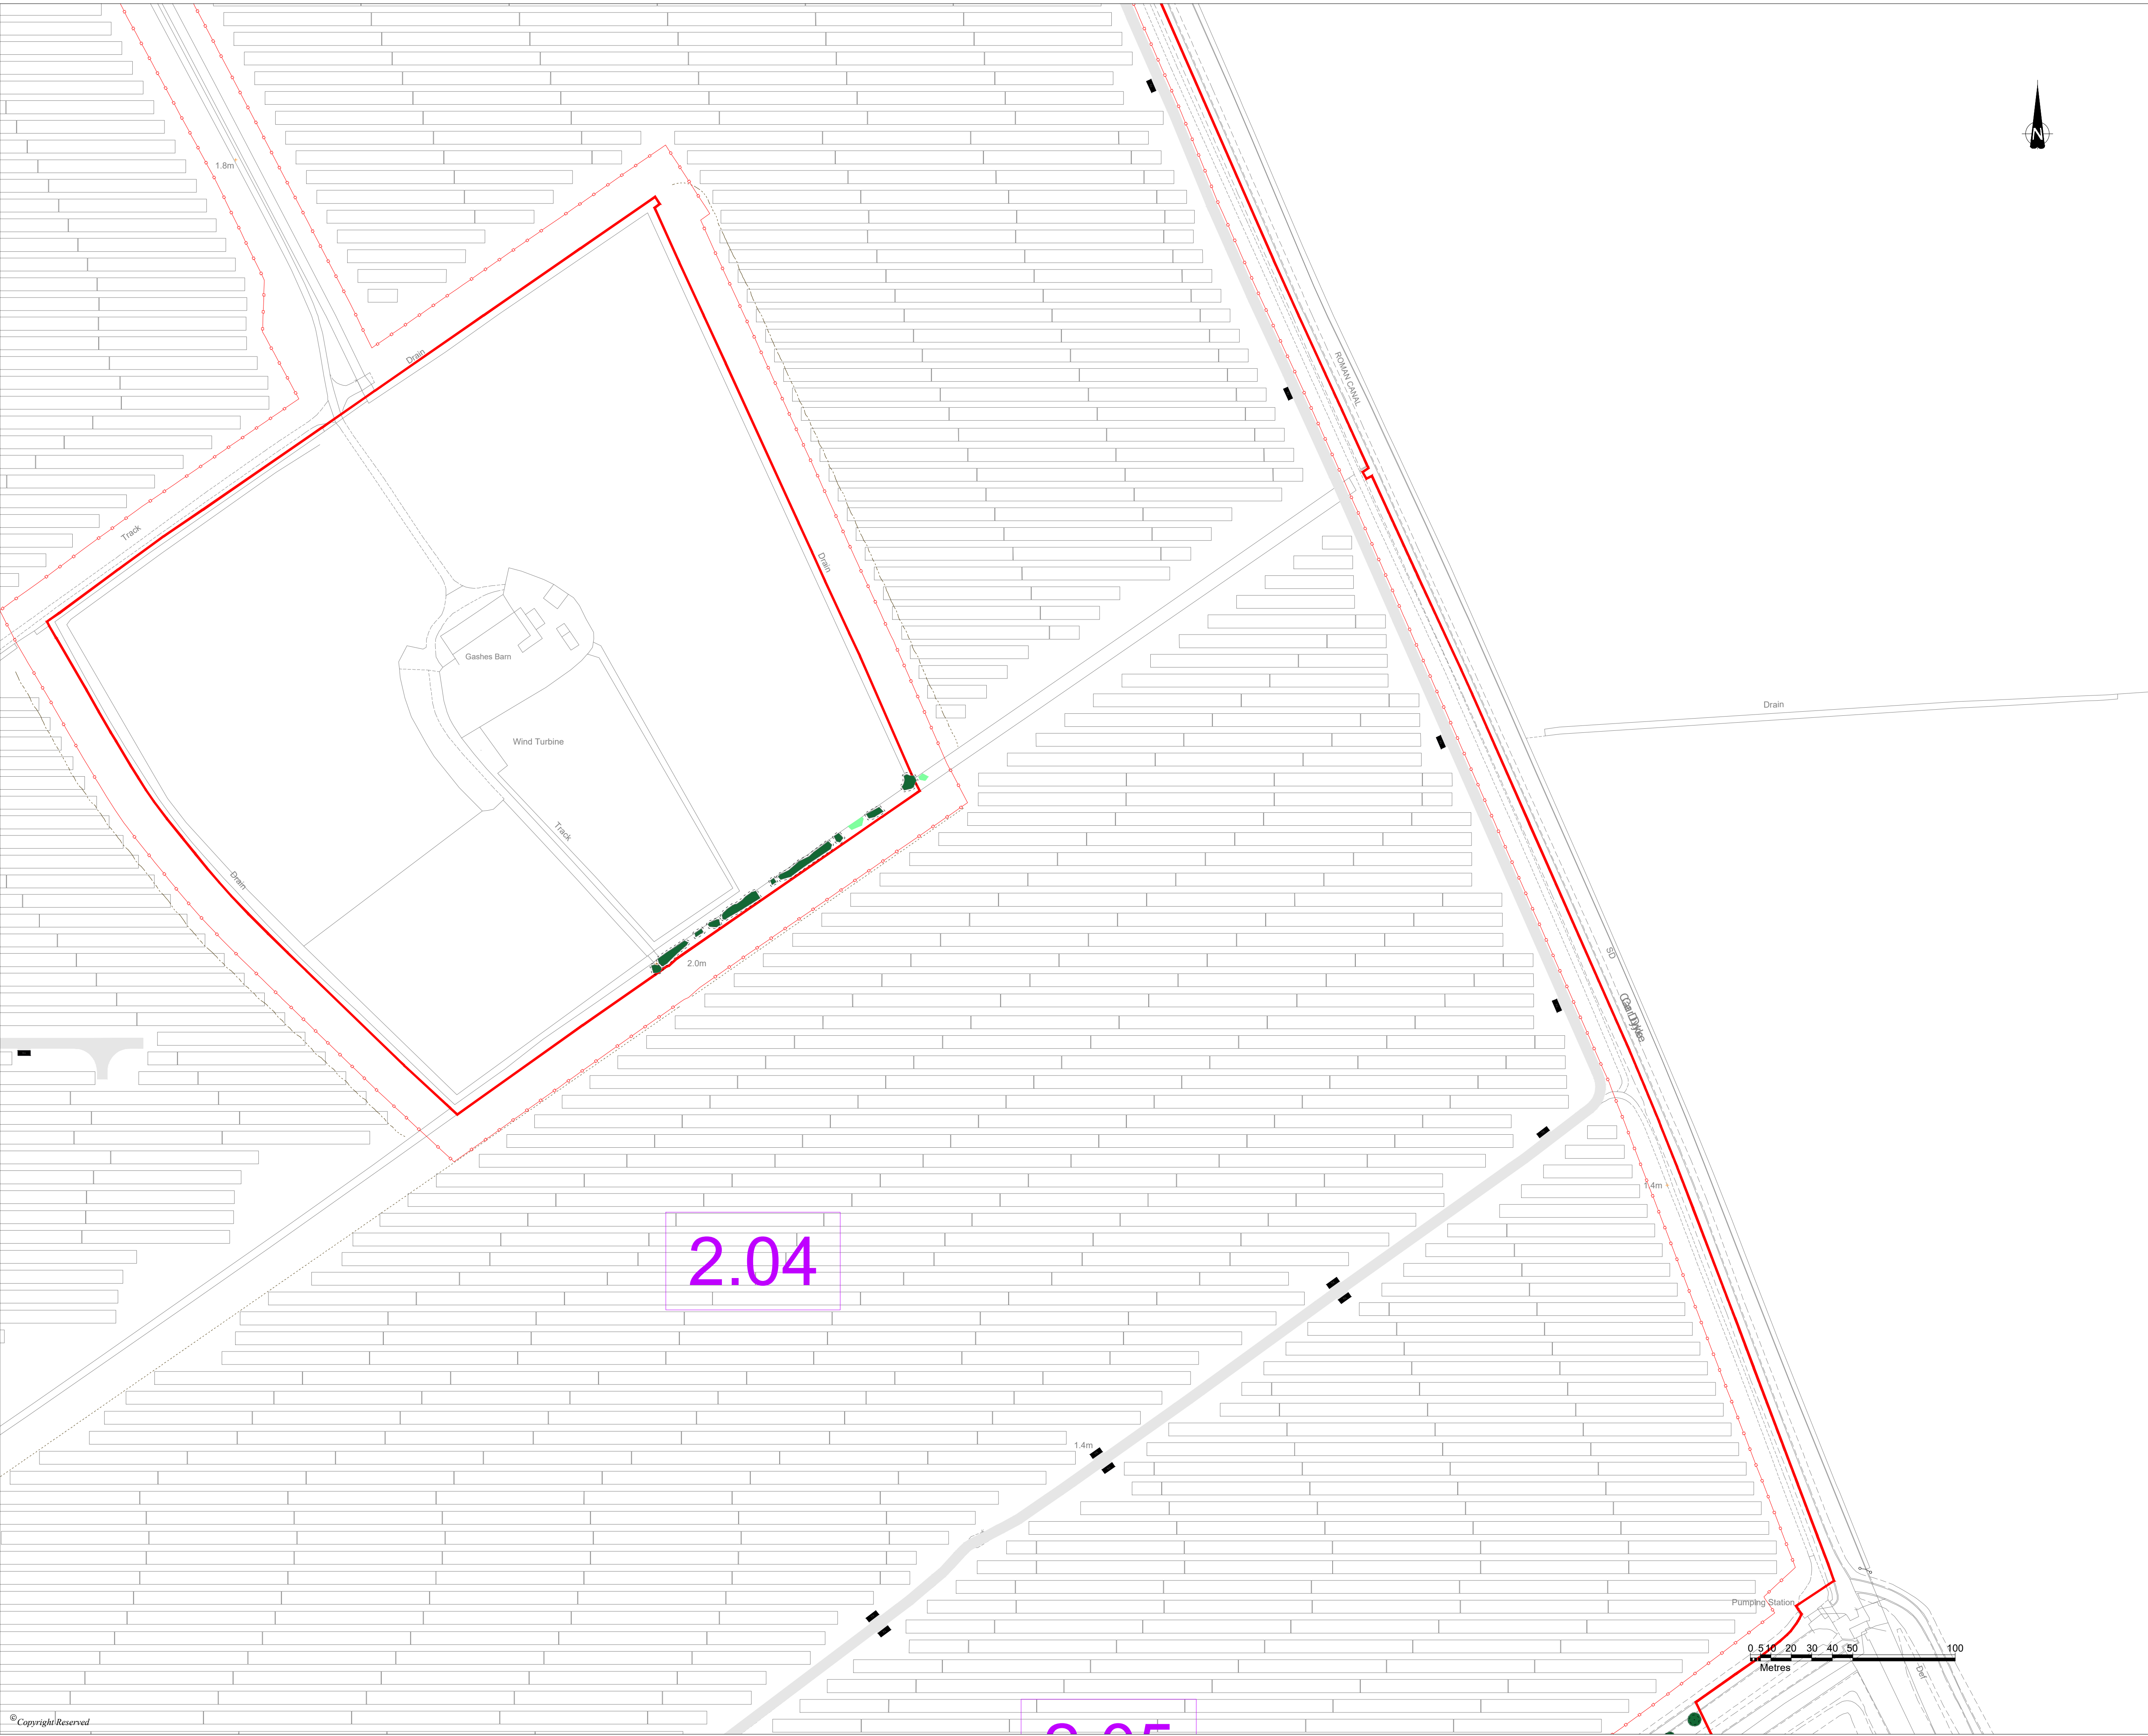

DO NOT SCALE FROM THIS DRAWING

- KEY
- DCO Order Limits
  - Existing Trees / Vegetation
  - Existing Hedgerows to be retained and enhanced
  - Important Hedgerow
  - Existing Ponds / Waterbodies
  - Proposed Fence
  - Proposed Access Track
  - Root Protection Area
  - Existing Vegetation to be potentially removed
  - Existing Hedgerow to be removed (Energy Park)
  - Existing Scrub to be removed (Energy Park)
  - Existing Woodland to be removed (Energy Park)
  - Existing Tree Group to be removed (Energy Park)

Notes:  
Vegetation removal within Bespoke Access Route and Cable Route Corridor shown on this plan is based on the current scheme design and alignment. Final details to be confirmed at detailed design stage.


Excluding the DCO order limits, boundaries shown are inticative.

DCO order limits provided by Ardent Management on 04/02/2025.

Layout of Solar Panels taken from skyray drawing LCA-2023-01-BeaconFen\_Works Plan B Rev B dated 25/02/25.

© Crown Copyright and database rights 2025 Ordnance Survey AC0000808122

SHEET OVERVIEW  
(SCALE 1:50,000)

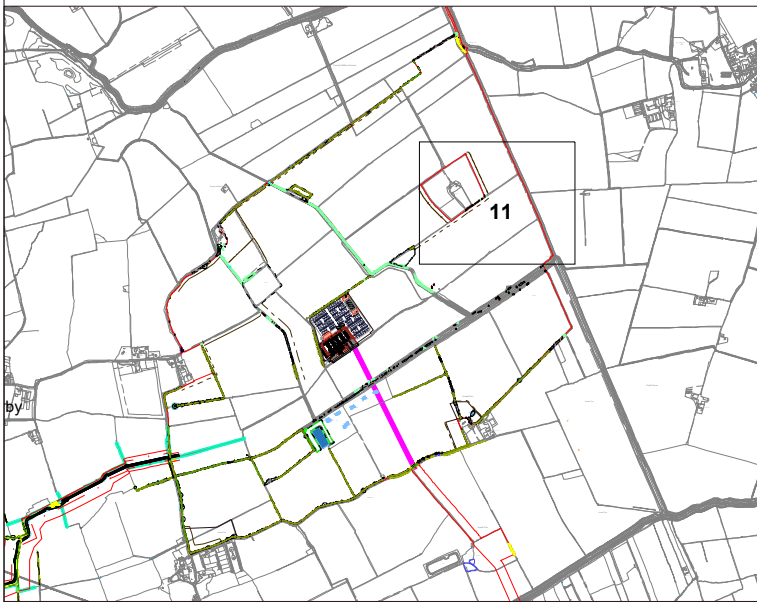

3	QA Checks	16/10/25	SC	DS	DS
2	RETAINED VEGETATION AMENDMENT	07/10/25	SC	DS	DS
P1	FIRST ISSUE	03/04/25	SC	DS	
REVISION	DETAILS	DATE	DRAWN	CHECKD	APPRO

CLIENT

BEACON FEN ENERGY PARK LTD

PROJECT


BEACON FEN ENERGY PARK

DRAWING TITLE  
FIGURE 6.32  
VEGETATION REMOVAL PLAN  
(Sheet 11 OF 26)

DRG No.	ST19595-461	REV	3	SUIT_CODE	
DRG SIZE	A1	SCALE	1:1,500	DATE	03/04/2025
DRAWN BY	SC	CHECKED BY	DS	APPROVED BY	DS





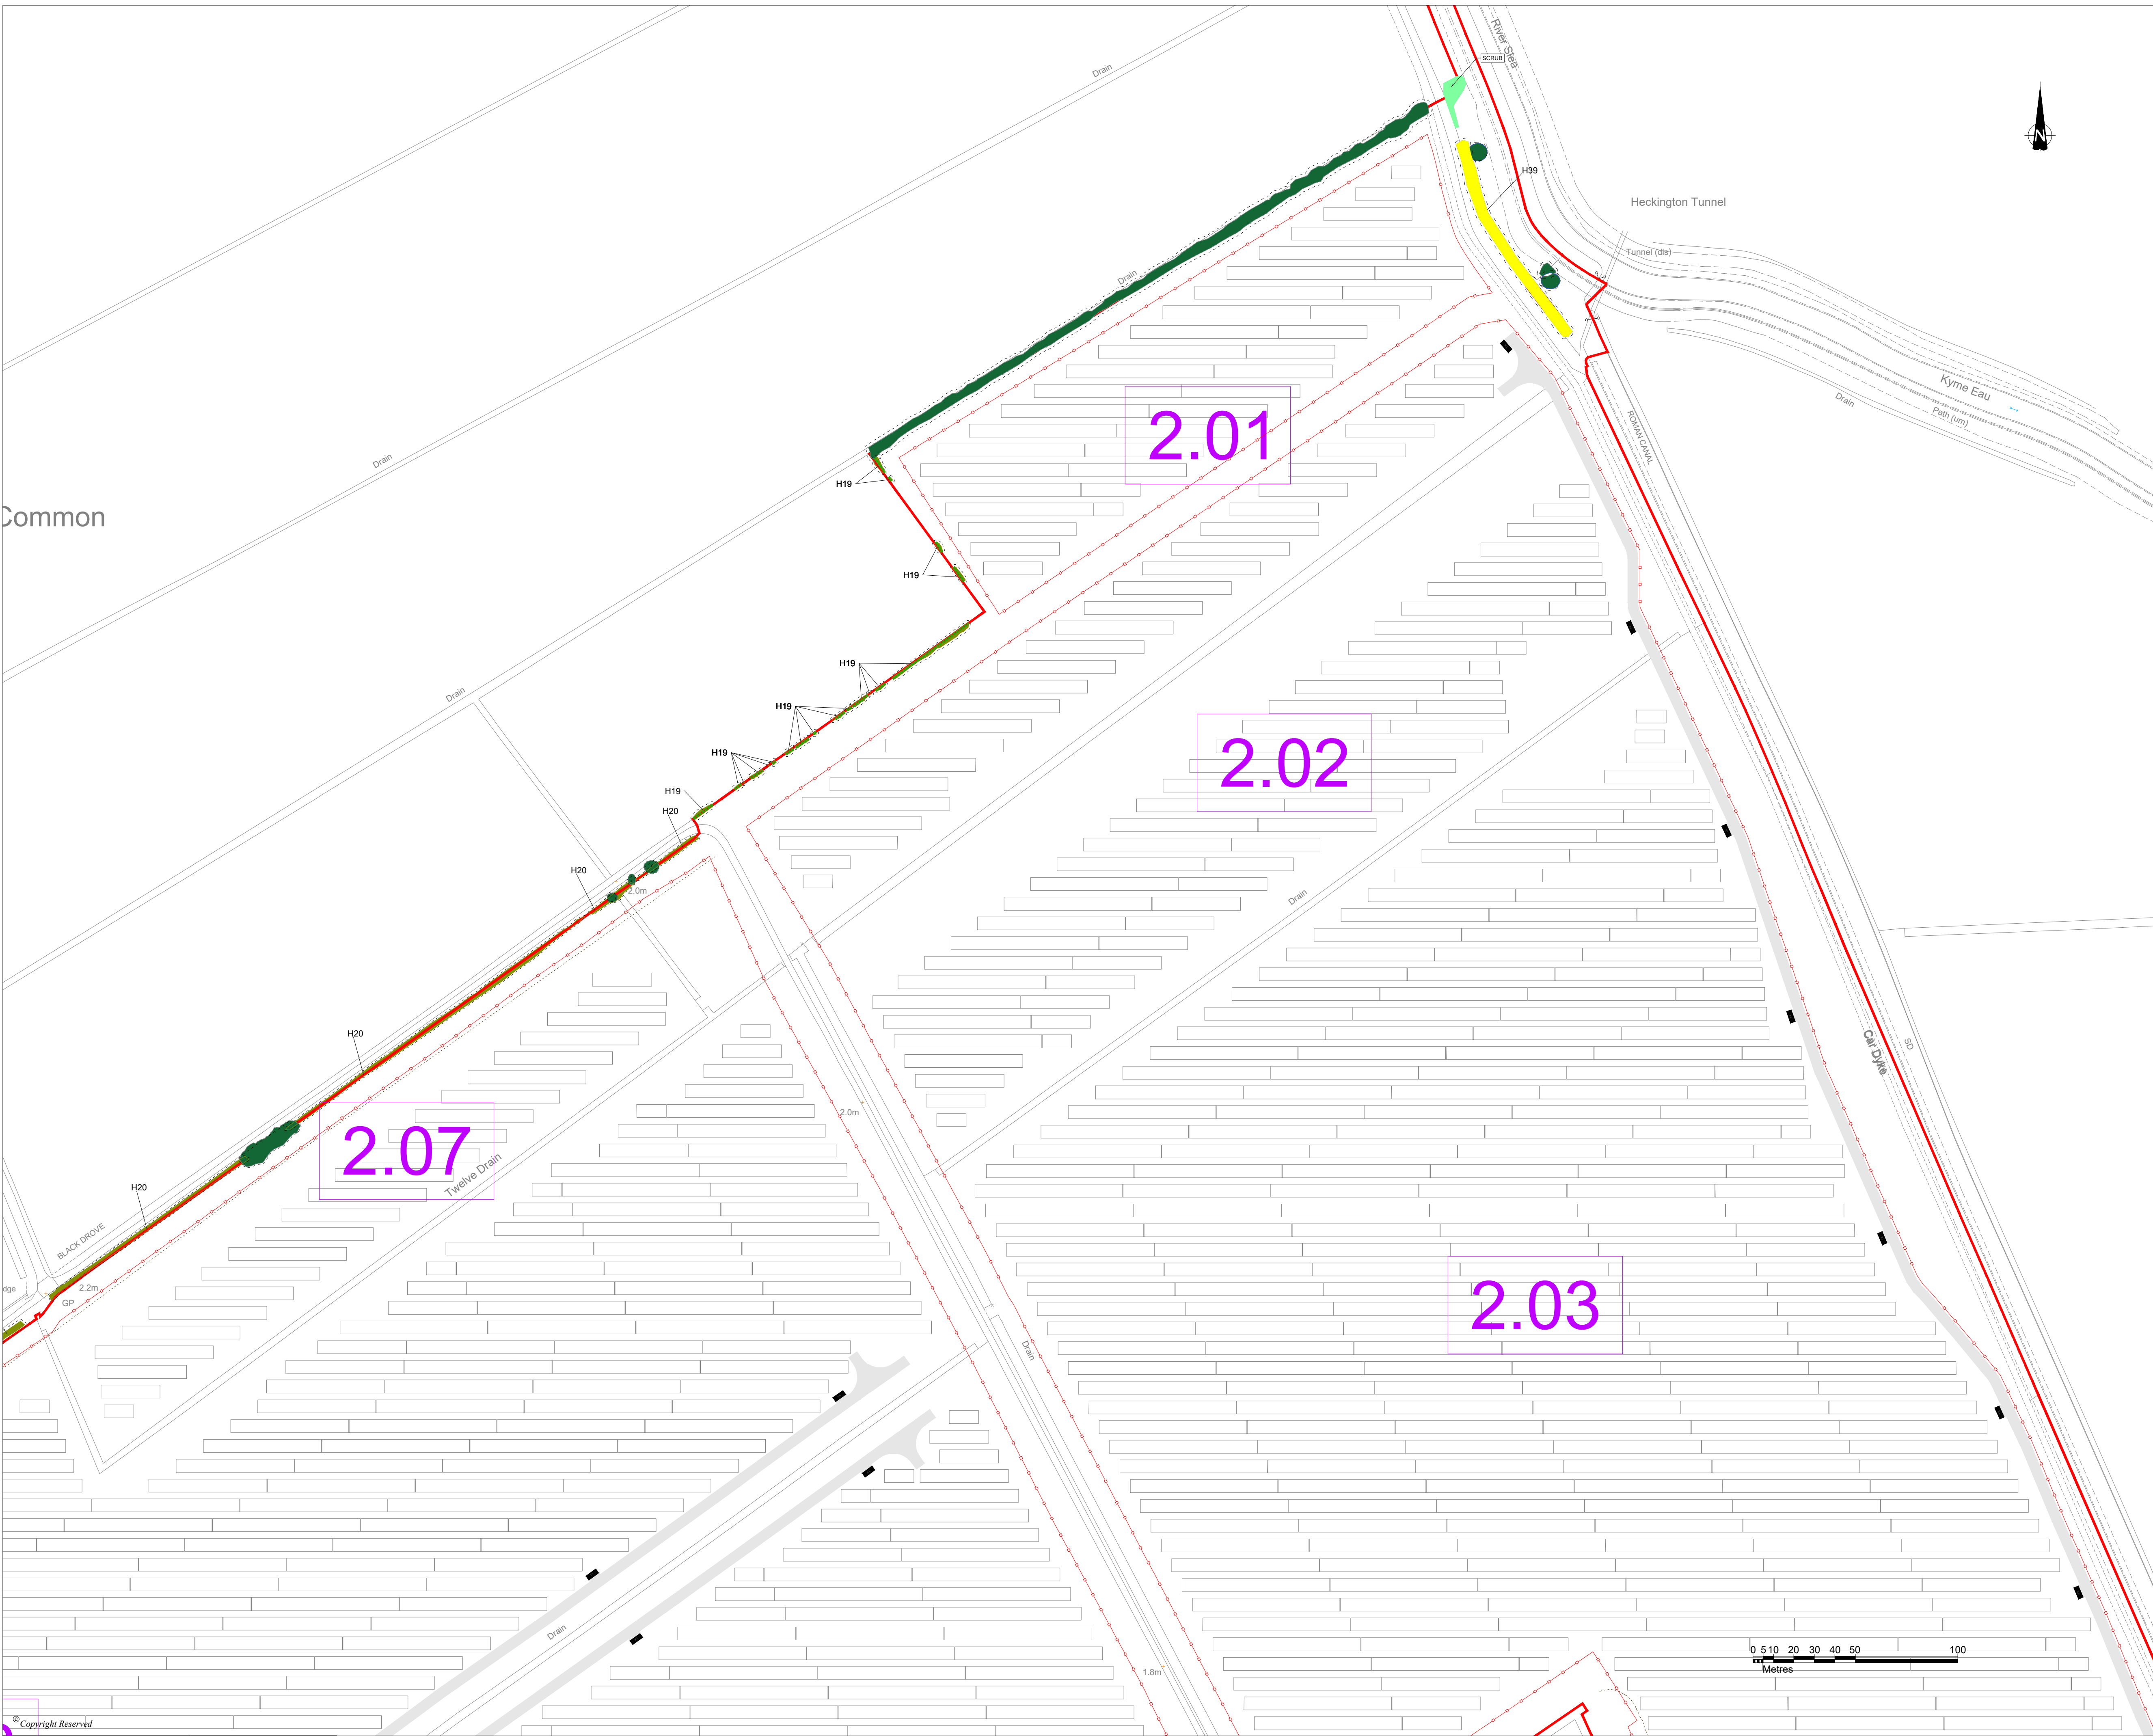

DO NOT SCALE FROM THIS DRAWING

KEY

DCO Order Limits

Existing Trees / Vegetation

Existing Hedgerows to be retained and enhanced

Important Hedgerow

Existing Ponds / Waterbodies

Proposed Fence

Proposed Access Track

Root Protection Area

Existing Vegetation to be potentially removed

Existing Hedgerow to be removed (Energy Park)

Existing Scrub to be removed (Energy Park)

Existing Woodland to be removed (Energy Park)

Existing Tree Group to be removed (Energy Park)

Notes:

Vegetation removal within Bespoke Access Route and Cable Route Corridor shown on this plan is based on the current scheme design and alignment. Final details to be confirmed at detailed design stage.

Excluding the DCO order limits, boundaries shown are inticative.

DCO order limits provided by Ardent Management on 04/02/2025.

Layout of Solar Panels taken from skyray drawing LCA-2023-01-BeaconFen\_Works Plan B Rev B dated 25/02/25.

© Crown Copyright and database rights 2025 Ordnance Survey AC0000808122

SHEET OVERVIEW  
(SCALE 1:50,000)

3	QA Checks	16/10/25	SC	DS	DS
2	RETAINED VEGETATION AMENDMENT	07/10/25	SC	DS	DS
P1	FIRST ISSUE	03/04/25	SC	DS	
REVISION	DETAILS	DATE	DRAWN	CHECK	APPRO
CLIENT	BEACON FEN ENERGY PARK LTD				
PROJECT	BEACON FEN ENERGY PARK				
DRAWING TITLE	FIGURE 6.32 VEGETATION REMOVAL PLAN (Sheet 12 OF 26)				
DRG No.	ST19595-461	REV	3	SUIT. CODE	
DRG SIZE	A1	SCALE	1:1,500	DATE	03/04/2025
DRAWN BY	SC	CHECKED BY	DS	APPROVED BY	DS

PART OF SLR