



# BEACON FEN ENERGY PARK

Planning Inspectorate Reference: EN010151


Figure 6.31 Landscape Strategy Plan Part 1 (Change Request)

Document Reference: 6.4. ES Volume 3, 6.4.42a

December 2025





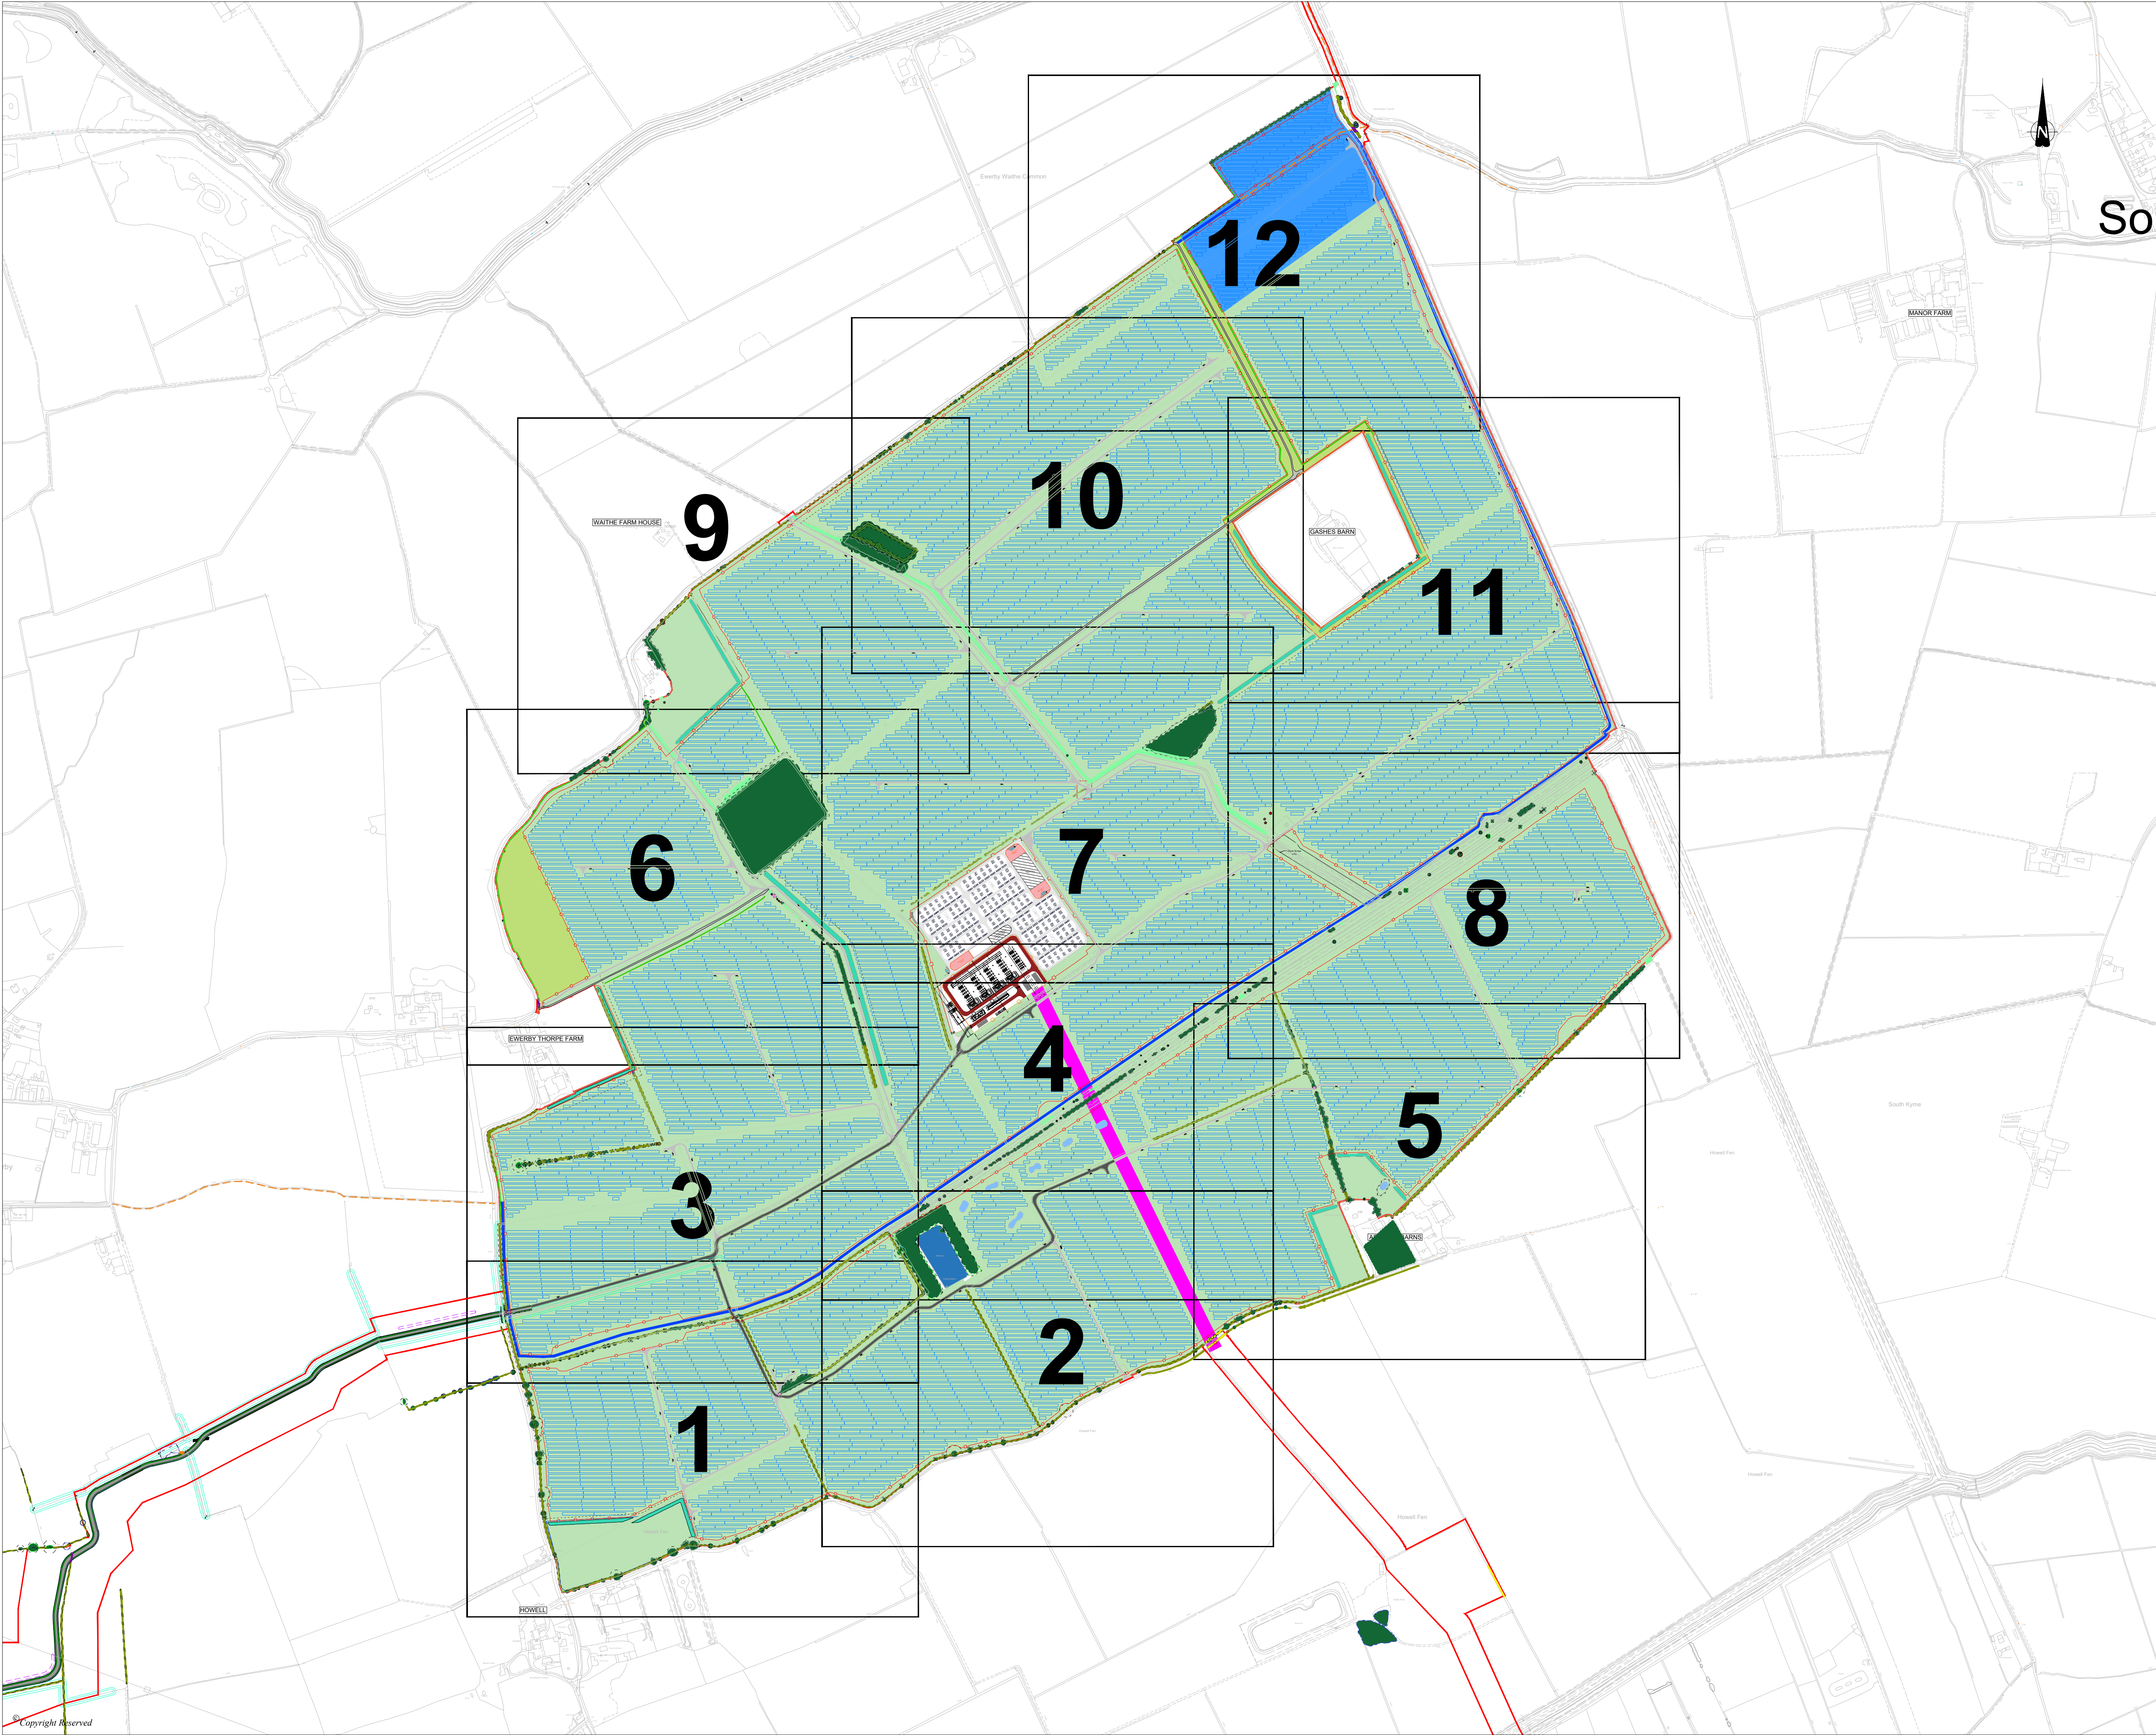

DO NOT SCALE FROM THIS DRAWING

KEY

DCO Order Limits

Existing Vegetation Removal

Existing Hedgerow to be removed

Existing Scrub to be removed

Existing Tree Group to be removed

Existing Trees / Vegetation

Existing Hedgerows to be retained and enhanced

Proposed Native Hedgerow Mix

Proposed 15m Woodland Buffers

Proposed Native Shrub Mix with trees

Existing Ponds / Waterbodies

Root Protection Area

Neutral Grassland

Lowland Meadow

Floodplain Grazing Marsh

Scrub

Proposed Fence

Proposed Access Track

Public Rights of Way

Solar (PV) Array

Permissive Path

5m & 9m Drain Buffer

Bespoke Access Road Layout

Access Road for abnormal loads

Cable Route Easement

Existing tracks

NOTES:

Excluding the DCO order limits, boundaries shown are inticative.

DCO order limits provided by Ardent Management on 04/02/2025.

Layout of Solar Panels taken from skyray drawing LCA-2023-01-BeaconFen\_Works Plan B Rev B dated 25/02/25.

© Crown Copyright and database rights 2025 Ordnance Survey AC0000808122

7	Revised proposed hedgerows. Attributes amended.	11.12.25	MAN	DS	DS
6	Attribute colours amended	03.12.25	MAN	DS	DS
5	QA Checks	07.10.25	SC	DS	DS
P4	First Issue	03.04.25	SC	DS	DS
REVISION	DETAILS	DATE	DRAWN	CHECKD	APPROD

CLIENT

BEACON FEN ENERGY PARK LTD

PROJECT

BEACON FEN ENERGY PARK

DRAWING TITLE

FIGURE 6.31  
LANDSCAPE STRATEGY PLAN  
OVERVIEW PLAN

DRG No.	ST19595-082	REV	7	SUIT. CODE	
DRG SIZE	A1	SCALE	1:70,000	DATE	18/10/2023
DRAWN BY	JC	CHECKED BY	DS	APPROVED BY	

wardell  
armstrong

PART OF SLR

© Copyright Reserved  
N:\ST19595 - SOLAR PV DCO BICKER FEN\03 - DESIGN\AUTOCAD\ST19595-082- LANDSCAPE STRATEGY PLAN (WORKINGS FOR EP REV7 ETC) WITH BA BUNDLING





DO NOT SCALE FROM THIS DRAWING

KEY

DCO Order Limits

Existing Vegetation Removal

Existing Hedgerow to be removed

Existing Scrub to be removed

Existing Tree Group to be removed

Existing Trees / Vegetation

Existing Hedgerows to be retained and enhanced

Proposed Native Hedgerow Mix

Proposed 15m Woodland Buffers

Proposed Native Shrub Mix with trees

Existing Ponds / Waterbodies

Root Protection Area

Neutral Grassland

Lowland Meadow

Floodplain Grazing Marsh

Scrub

Proposed Fence

Proposed Access Track

Public Rights of Way

Solar (PV) Array

Permissive Path

5m & 9m Drain Buffer

Bespoke Access Road Layout

Access Road for abnormal loads

Cable Route Easement

Existing tracks


NOTES:

Excluding the DCO order limits, boundaries shown are inticative.

DCO order limits provided by Ardent Management on 04/02/2025.

Layout of Solar Panels taken from skyray drawing LCA-2023-01-BeaconFen\_Works Plan B Rev B dated 25/02/25.


© Crown Copyright and database rights 2025 Ordnance Survey AC0000808122

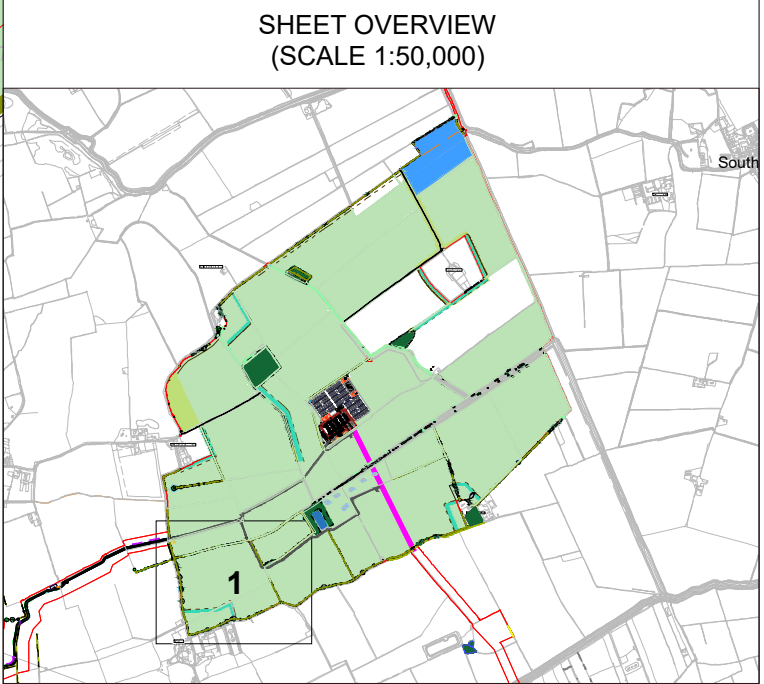

INDICATIVE WILDFLOWER SEED MIX  
EM2 Standard General Purpose Meadow Mixture - 4g/m2

INDICATIVE WOODLAND MIX				
Species	Size	Root	Mix percentage	Notes
Acer campestre	60-80cm	BR	20%	Planted at 1.5m centres
Alnus glutinosa	60-80cm	BR	20%	
Corylus avellana	60-80cm	BR	10%	
Crataegus monogyna	60-80cm	BR	10%	
Quercus robur	60-80cm	BR	15%	
Salix caprea	60-80cm	BR	10%	
Sorbus aucuparia	60-80cm	BR	15%	

INDICATIVE NATIVE HEDGEROW MIX				
Species	Size	Root	Mix percentage	Notes
Acer campestre	60-80cm	BR	10%	Planted in double staggered rows
Crataegus monogyna	60-80cm	BR	30%	
Corylus avellana	60-80cm	BR	10%	
Ilex aquifolium	60-80cm	BR	10%	
Prunus spinosa	60-80cm	BR	20%	
Rosa canina	60-80cm	BR	10%	
Viburnum Opulus	60-80cm	BR	10%	

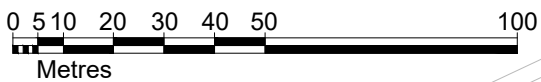

7

Revised proposed hedgerows. Attributes amended.

11.12.25

MAN

DS

DS

6

Attribute colours amended

03.12.25

MAN

DS

DS

5

QA Checks

07.10.25

SC

DS

DS

P4

First Issue

03.04.25

SC

DS

REVISION

DETAILS

DATE

ISSUED

CHNGD

APPRO

CLIENT

BEACON FEN ENERGY PARK LTD

PROJECT

BEACON FEN ENERGY PARK

DRAWING TITLE

FIGURE 6.31  
LANDSCAPE STRATEGY PLAN  
(Sheet 1 of 12)

DRG No.

ST19595-082

REV

7

SUIT. CODE

DRG SIZE

A1

SCALE

1:1,500

DATE

18/10/2023

DRAWN BY

JC

CHECKED BY


DS

APPROVED BY

wardell armstrong

PART OF SLR



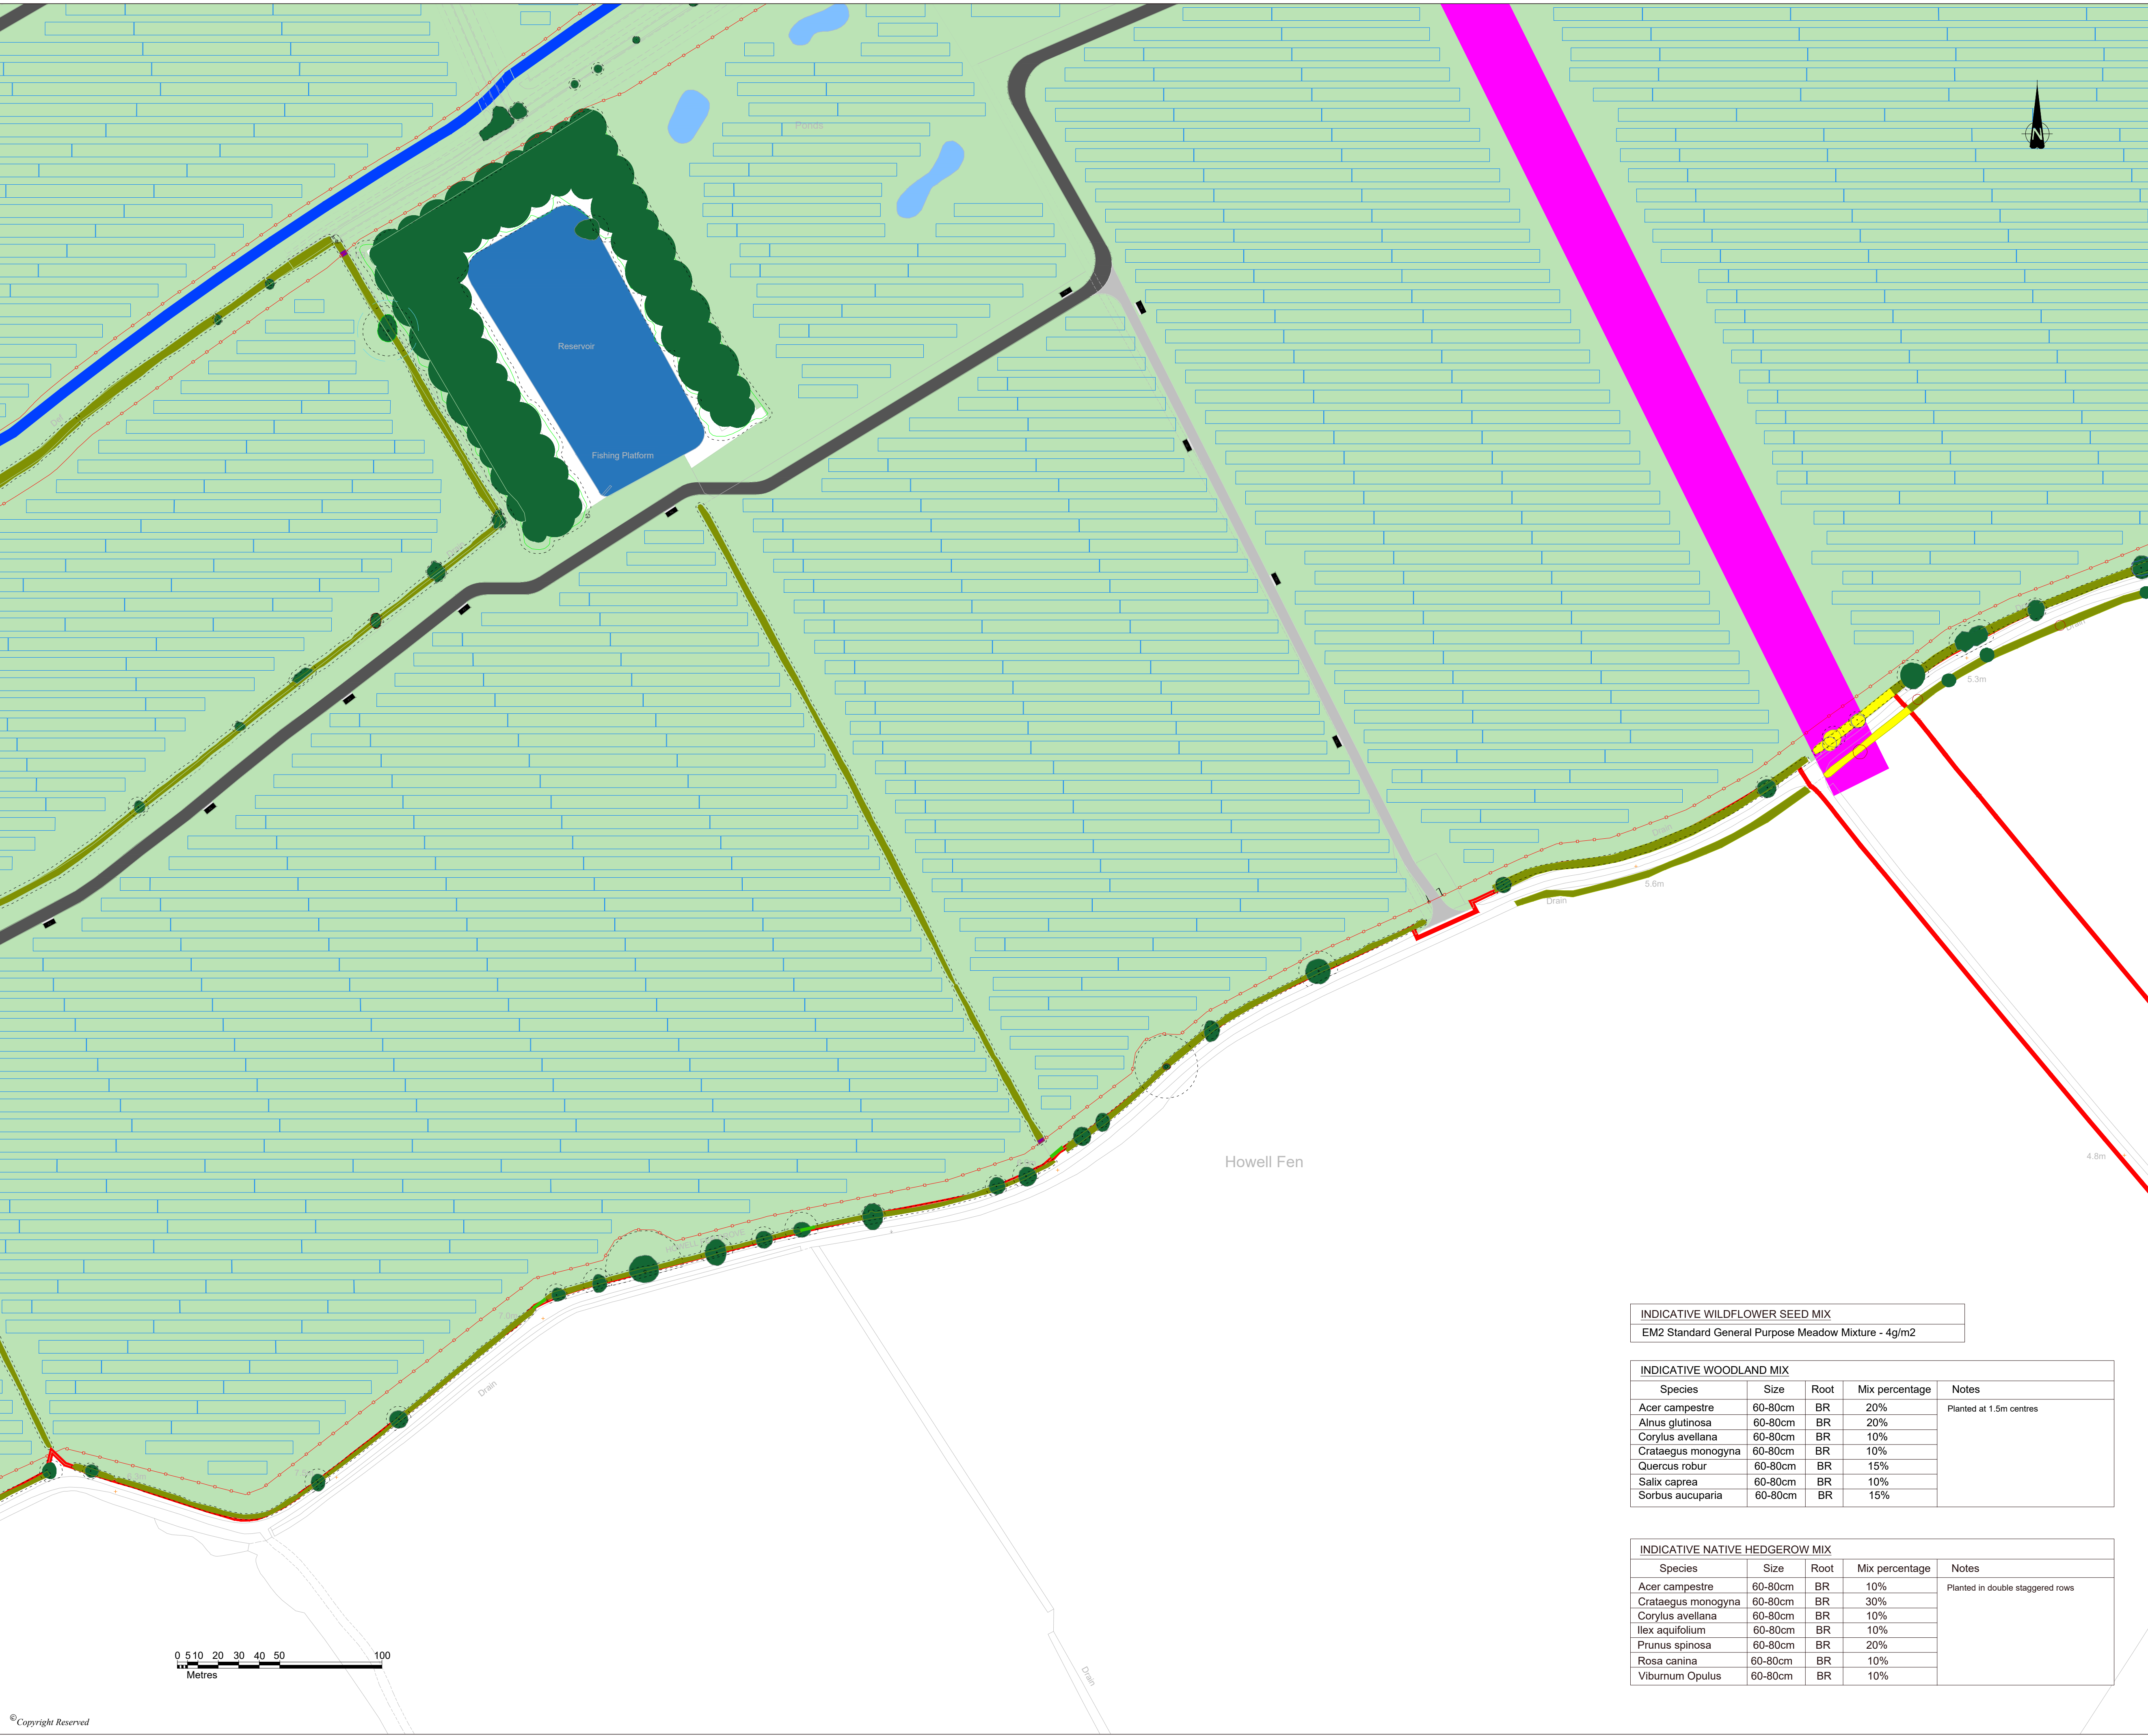

DO NOT SCALE FROM THIS DRAWING

KEY

DCO Order Limits

Existing Vegetation Removal

Existing Hedgerow to be removed

Existing Scrub to be removed

Existing Tree Group to be removed

Existing Trees / Vegetation

Existing Hedgerows to be retained and enhanced

Proposed Native Hedgerow Mix

Proposed 15m Woodland Buffers

Proposed Native Shrub Mix with trees

Existing Ponds / Waterbodies

Root Protection Area

Neutral Grassland

Lowland Meadow

Floodplain Grazing Marsh

Scrub

Proposed Fence

Proposed Access Track

Public Rights of Way

Solar (PV) Array

Permissive Path

5m & 9m Drain Buffer

Bespoke Access Road Layout

Access Road for abnormal loads

Cable Route Easement

Existing tracks

NOTES:

Excluding the DCO order limits, boundaries shown are inticative.

DCO order limits provided by Ardent Management on 04/02/2025.

Layout of Solar Panels taken from skyray drawing LCA-2023-01-BeaconFen\_Works Plan B Rev B dated 25/02/25.

© Crown Copyright and database rights 2025 Ordnance Survey AC0000808122

SHEET OVERVIEW  
(SCALE 1:50,000)

7

Revised proposed hedgerows. Attributes amended.

11/12/25

MAH

DS

DS

6

Attribute colours amended

03/12/25

MAH

DS

DS

5

QA Checks

07/10/25

SC

DS

DS

P4

First Issue

03/04/25

SC

DS

REVISION

DATE

DRAWN

CHECKED

APPROVED

CLIENT

BEACON FEN ENERGY PARK LTD

PROJECT

BEACON FEN ENERGY PARK

DRAWING TITLE

FIGURE 6.31  
LANDSCAPE STRATEGY PLAN  
(Sheet 2 of 12)

DRG No.

ST19595-082

REV

7

SUIT. CODE

DRG SIZE

A1

SCALE

1:1,500

DATE

18/10/2023

DRAWN BY

JC

CHECKED BY

DS

APPROVED BY

INDICATIVE WILDFLOWER SEED MIX

EM2 Standard General Purpose Meadow Mixture - 4g/m2

INDICATIVE WOODLAND MIX

Species	Size	Root	Mix percentage	Notes
Acer campestre	60-80cm	BR	20%	Planted at 1.5m centres
Alnus glutinosa	60-80cm	BR	20%	
Corylus avellana	60-80cm	BR	10%	
Crataegus monogyna	60-80cm	BR	10%	
Quercus robur	60-80cm	BR	15%	
Salix caprea	60-80cm	BR	10%	
Sorbus aucuparia	60-80cm	BR	15%	


INDICATIVE NATIVE HEDGEROW MIX

Species	Size	Root	Mix percentage	Notes
Acer campestre	60-80cm	BR	10%	Planted in double staggered rows
Crataegus monogyna	60-80cm	BR	30%	
Corylus avellana	60-80cm	BR	10%	
Ilex aquifolium	60-80cm	BR	10%	
Prunus spinosa	60-80cm	BR	20%	
Rosa canina	60-80cm	BR	10%	
Viburnum Opulus	60-80cm	BR	10%	

© Copyright Reserved

N:\ST\ST19595 - SOLAR PV DCO BICKER FEN\03 - DESIGN\AUTOCAD\ST19595-082- LANDSCAPE STRATEGY PLAN (DRAWINGS FOR EP REV17 ETC) WITH BA BUNDLING



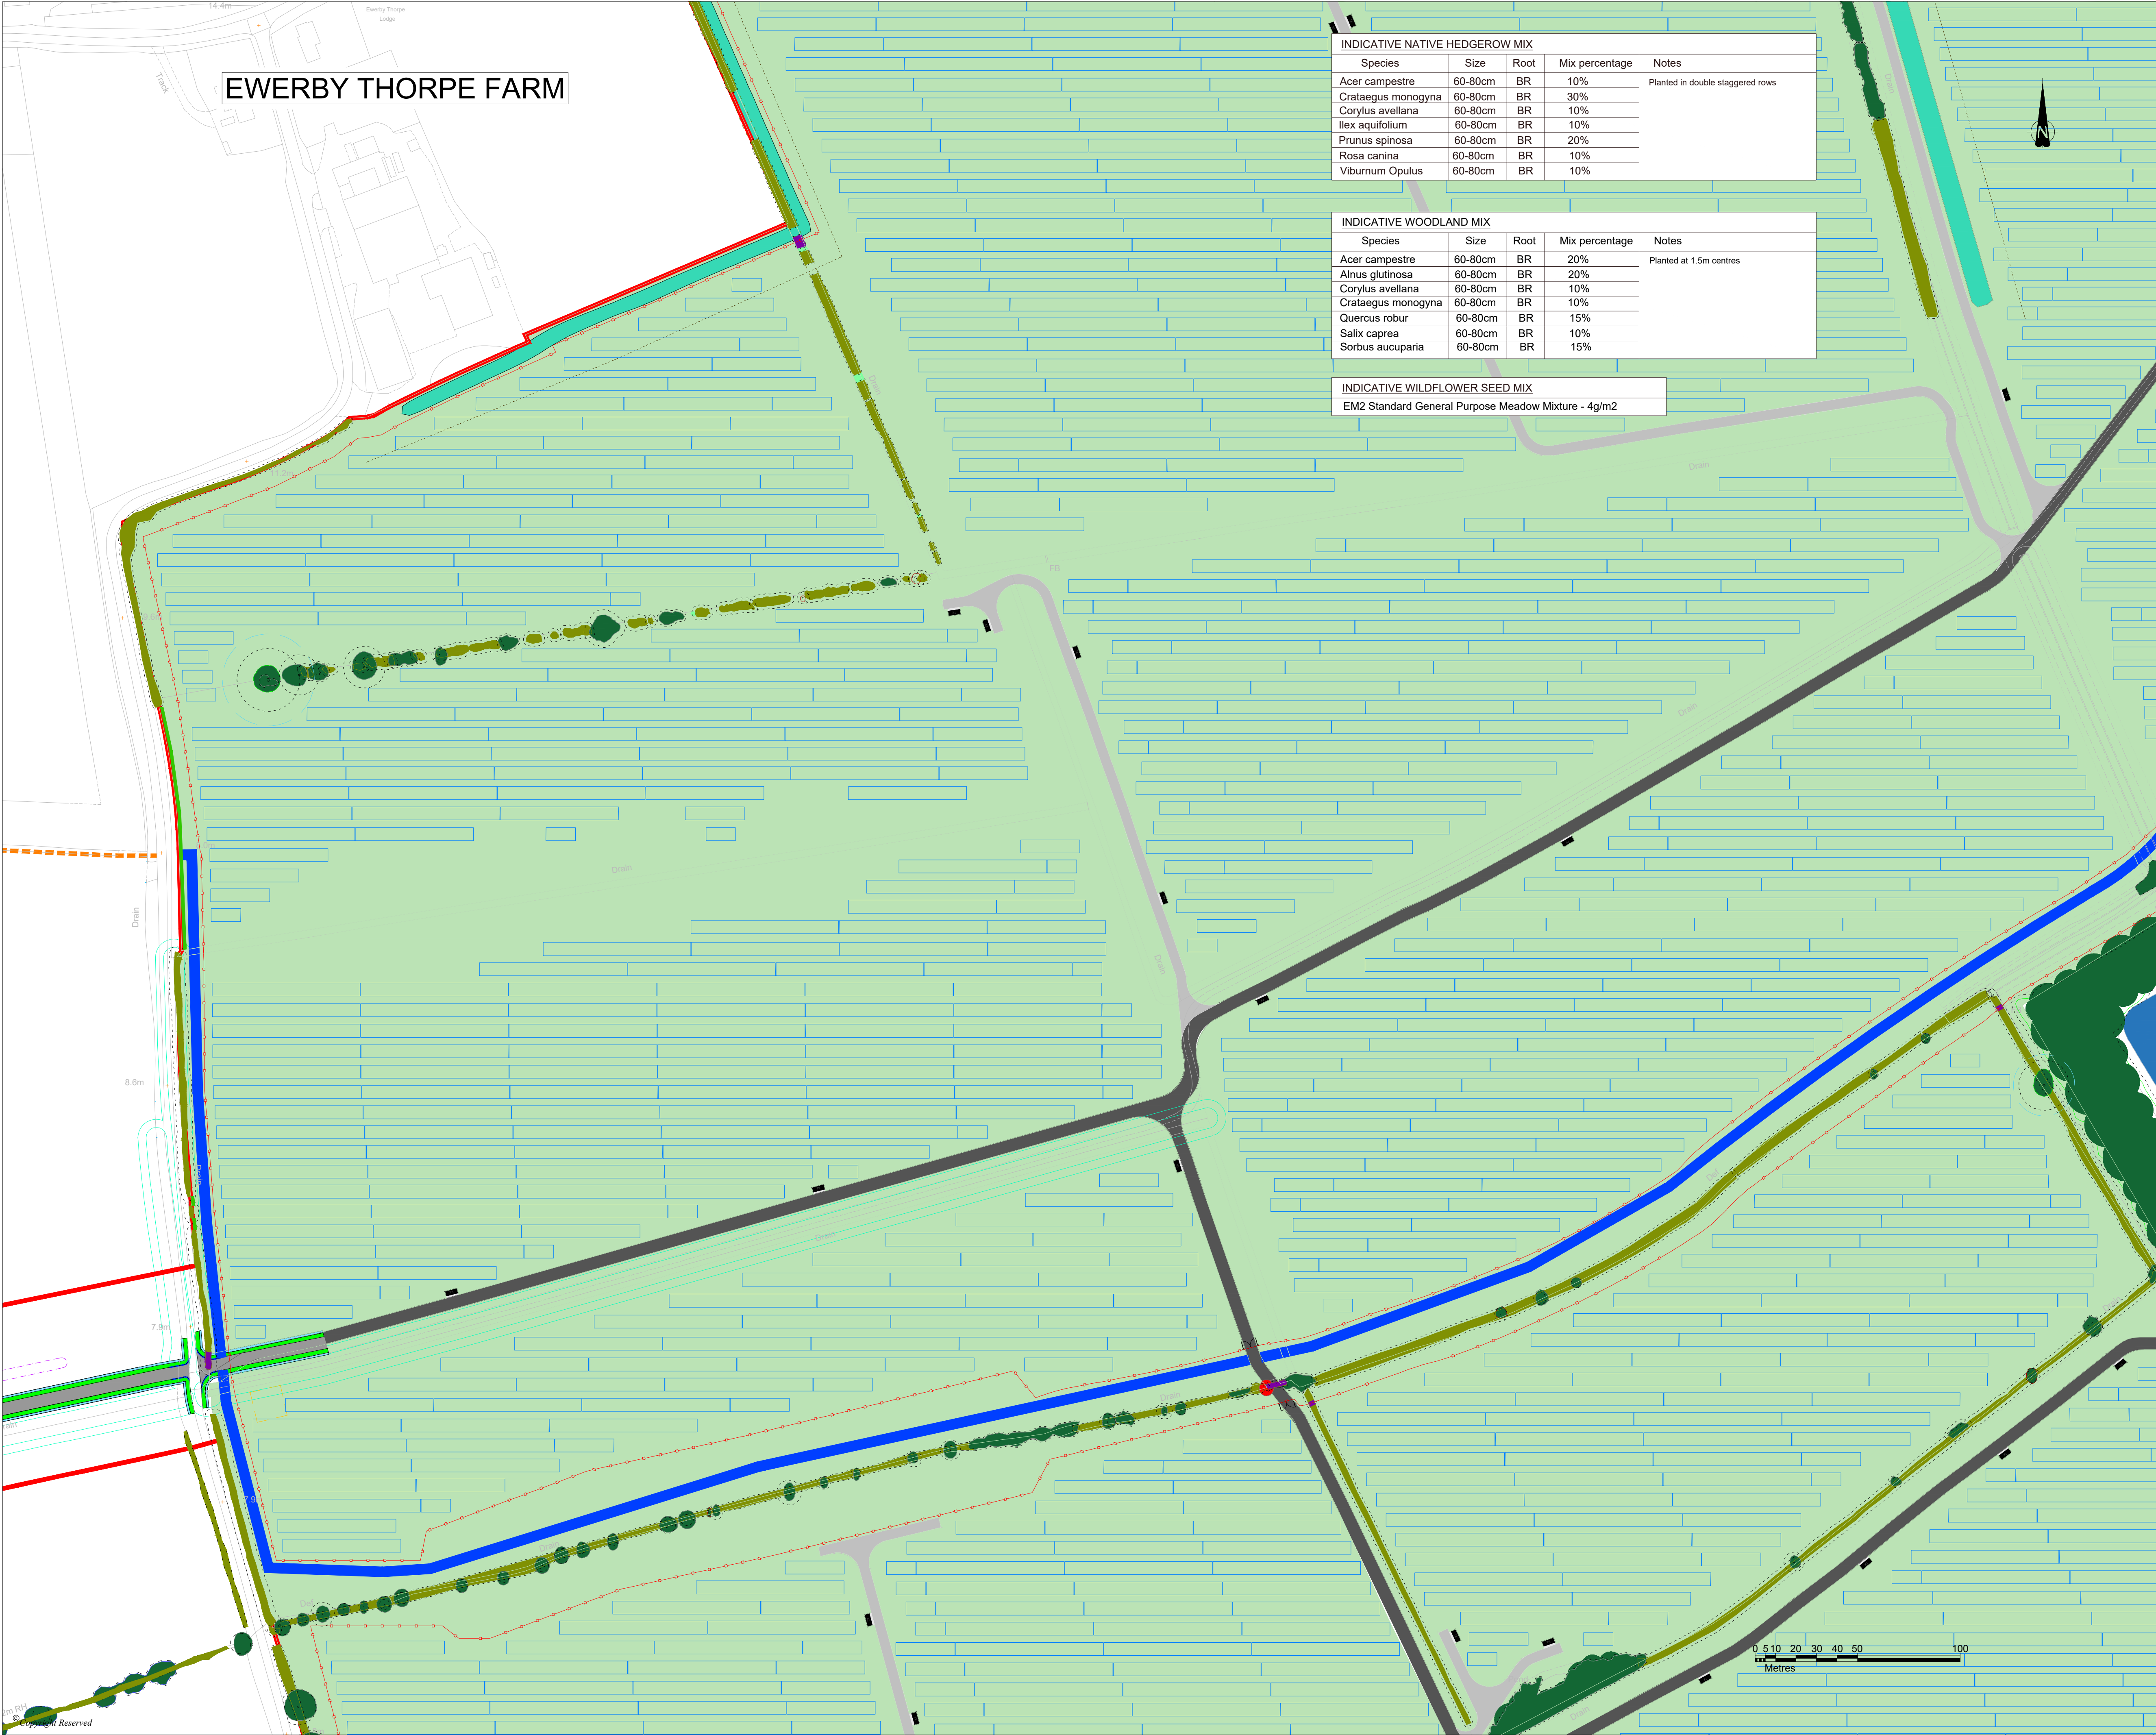

EWERBY THORPE FARM

INDICATIVE NATIVE HEDGEROW MIX					Planted in double staggered rows
Species	Size	Root	Mix percentage		
Acer campestre	60-80cm	BR	10%		
Crataegus monogyna	60-80cm	BR	30%		
Corylus avellana	60-80cm	BR	10%		
Ilex aquifolium	60-80cm	BR	10%		
Prunus spinosa	60-80cm	BR	20%		
Rosa canina	60-80cm	BR	10%		
Viburnum Opulus	60-80cm	BR	10%		

INDICATIVE WOODLAND MIX					Planted at 1.5m centres
Species	Size	Root	Mix percentage		
Acer campestre	60-80cm	BR	20%		
Alnus glutinosa	60-80cm	BR	20%		
Corylus avellana	60-80cm	BR	10%		
Crataegus monogyna	60-80cm	BR	10%		
Quercus robur	60-80cm	BR	15%		
Salix caprea	60-80cm	BR	10%		
Sorbus aucuparia	60-80cm	BR	15%		

INDICATIVE WILDFLOWER SEED MIX  
EM2 Standard General Purpose Meadow Mixture - 4g/m2

DO NOT SCALE FROM THIS DRAWING

KEY

- DCO Order Limits
- Existing Vegetation Removal
- Existing Hedgerow to be removed
- Existing Scrub to be removed
- Existing Tree Group to be removed
- Existing Trees / Vegetation
- Existing Hedgerows to be retained and enhanced
- Proposed Native Hedgerow Mix
- Proposed 15m Woodland Buffers
- Proposed Native Shrub Mix with trees
- Existing Ponds / Waterbodies
- Root Protection Area
- Neutral Grassland
- Lowland Meadow
- Floodplain Grazing Marsh
- Scrub
- Proposed Fence
- Proposed Access Track
- Public Rights of Way
- Solar (PV) Array
- Permissive Path
- 5m & 9m Drain Buffer
- Bespoke Access Road Layout
- Access Road for abnormal loads
- Cable Route Easement
- Existing tracks

NOTES:

Excluding the DCO order limits, boundaries shown are inticative.

DCO order limits provided by Ardent Management on 04/02/2025.

Layout of Solar Panels taken from skyray drawing LCA-2023-01-BeaconFen\_Works Plan B Rev B dated 25/02/25.

© Crown Copyright and database rights 2025 Ordnance Survey AC0000808122


SHEET OVERVIEW  
(SCALE 1:50,000)

7	Revised proposed hedgerows. Attributes amended.	11.12.25	MAN	DS	DS
6	Attribute colours amended	03.12.25	MAN	DS	DS
5	QA Checks	07.10.25	SC	DS	DS
P4	First Issue	03.04.25	SC	DS	
REVISION	DETAILS	DATE	DRAWN	CHECKD	APPROD
CLIENT					
BEACON FEN ENERGY PARK LTD					
PROJECT	BEACON FEN ENERGY PARK				
DRAWING TITLE					
FIGURE 6.31 LANDSCAPE STRATEGY PLAN (Sheet 3 of 12)					
DRG No.	ST19595-082	REV	7	SUIT_CODE	
DRG SIZE	A1	SCALE	1:1,500	DATE	18/10/2023
DRAWN BY	JC	CHECKED BY	DS	APPROVED BY	

wardell  
armstrong

PART OF SLR



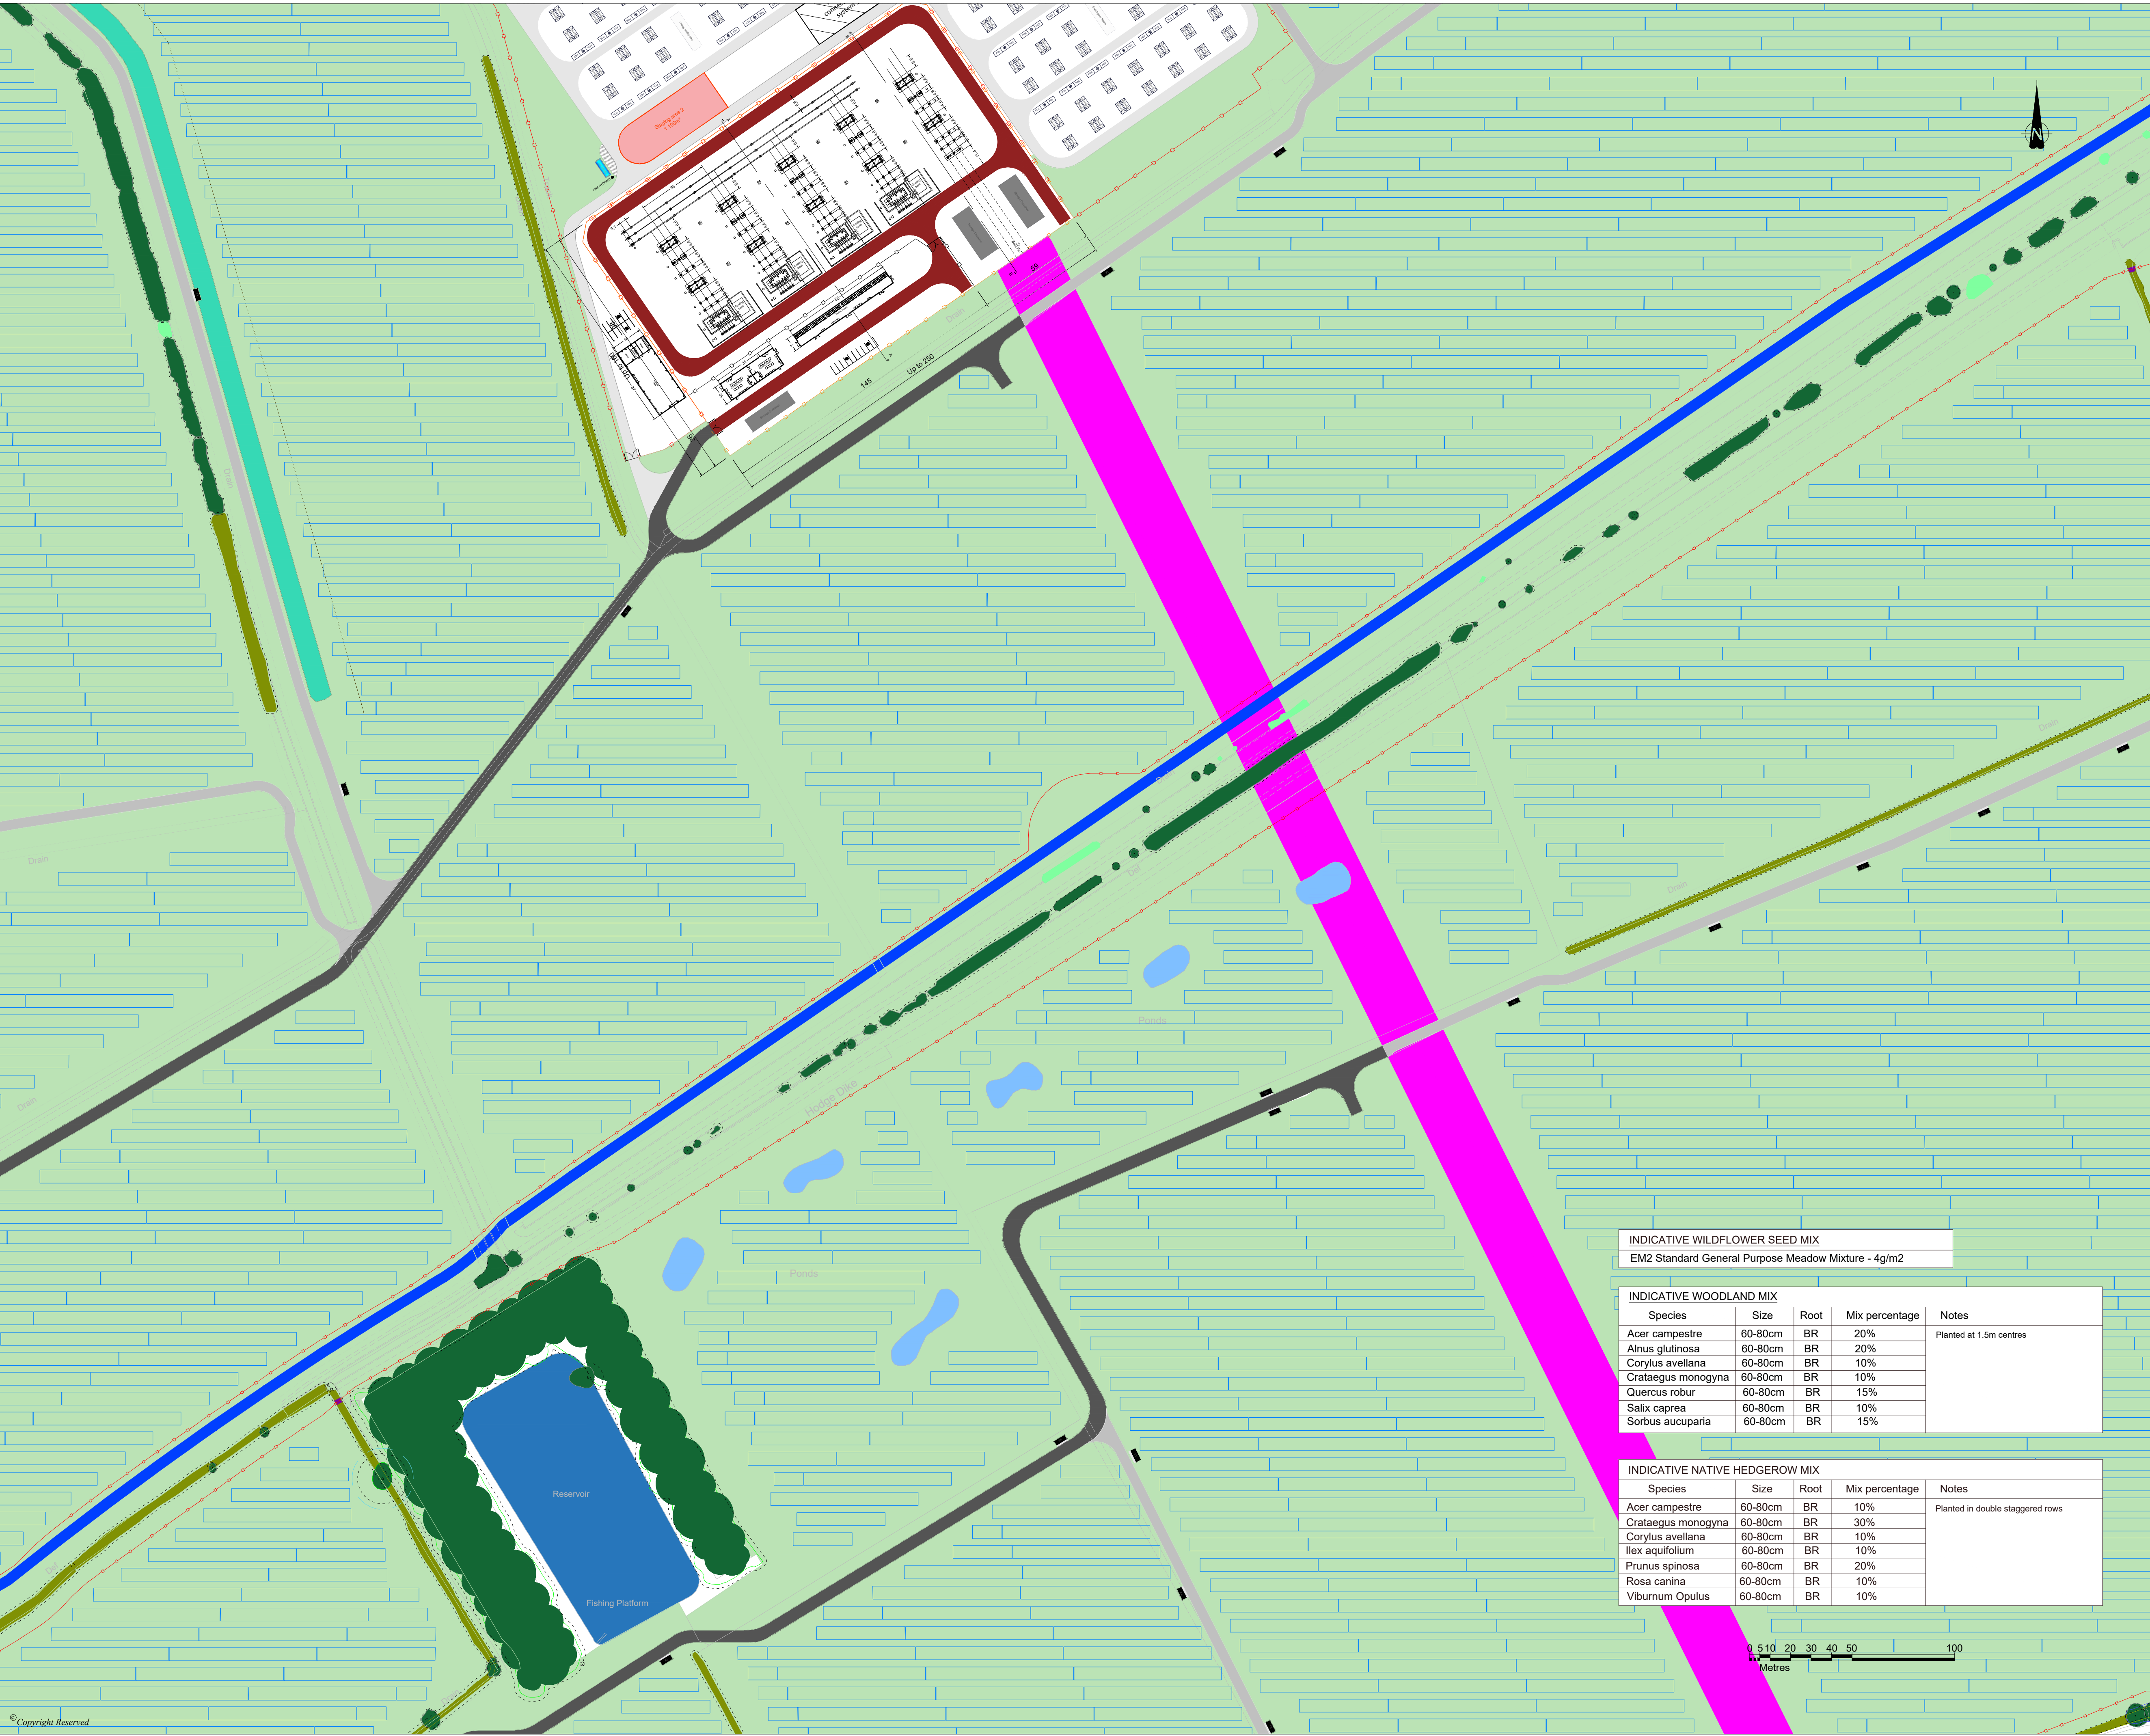

DO NOT SCALE FROM THIS DRAWING

KEY

DCO Order Limits

Existing Vegetation Removal

Existing Hedgerow to be removed

Existing Scrub to be removed

Existing Tree Group to be removed

Existing Trees / Vegetation

Existing Hedgerows to be retained and enhanced

Proposed Native Hedgerow Mix

Proposed 15m Woodland Buffers

Proposed Native Shrub Mix with trees

Existing Ponds / Waterbodies

Root Protection Area

Neutral Grassland

Lowland Meadow

Floodplain Grazing Marsh

Scrub

Proposed Fence

Proposed Access Track

Public Rights of Way

Solar (PV) Array

Permissive Path

5m & 9m Drain Buffer

Bespoke Access Road Layout

Access Road for abnormal loads

Cable Route Easement

Existing tracks

NOTES:

Excluding the DCO order limits, boundaries shown are inticative.

DCO order limits provided by Ardent Management on 04/02/2025.

Layout of Solar Panels taken from skyray drawing LCA-2023-01-BeaconFen\_Works Plan B Rev B dated 25/02/25.

© Crown Copyright and database rights 2025 Ordnance Survey AC0000808122

SHEET OVERVIEW  
(SCALE 1:50,000)

7	Revised proposed hedgerows. Attributes amended.	11.12.25	MAN	DS	DS
6	Attribute colours amended	03.12.25	MAN	DS	DS
5	QA Checks	07.10.25	SC	DS	DS
P4	First Issue	03.04.25	SC	DS	
REVISION		DATE	DRAWN	CHECKD	APPRO
CLIENT					
BEACON FEN ENERGY PARK LTD					
PROJECT					
BEACON FEN ENERGY PARK					
DRAWING TITLE					
FIGURE 6.31 LANDSCAPE STRATEGY PLAN (Sheet 4 of 12)					
DRG No.	ST19595-082	REV	7	SUIT. CODE	
DRG SIZE	A1	SCALE	1:1,500	DATE	18/10/2023
DRAWN BY	JC	CHECKED BY	DS	APPROVED BY	

wardell armstrong

PART OF SLR






**NOTES:**

Excluding the DCO order limits, boundaries shown are indicative.

DCO order limits provided by Ardent Management on 04/02/2025.

Layout of Solar Panels taken from skyray drawing  
LCA-2023-01-BeaconFen\_Works Plan B Rev B dated 25/02/25.

© Crown Copyright and database rights 2025 Ordnance Survey  
AC0000808122

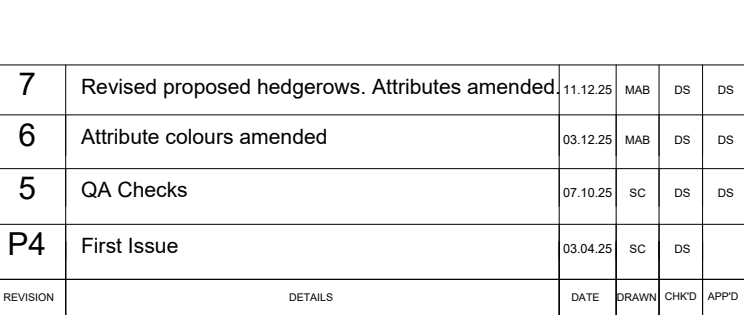

wardell  
armstrong

PART OF  SLR





INDICATIVE WOODLAND MIX				
Species	Size	Root	Mix percentage	Notes
Acer campestre	60-80cm	BR	20%	Planted at 1.5m centres
Alnus glutinosa	60-80cm	BR	20%	
Corylus avellana	60-80cm	BR	10%	
Crataegus monogyna	60-80cm	BR	10%	
Quercus robur	60-80cm	BR	15%	
Salix caprea	60-80cm	BR	10%	
Sorbus aucuparia	60-80cm	BR	15%	

INDICATIVE NATIVE HEDGEROW MIX				
Species	Size	Root	Mix percentage	Notes
Acer campestre	60-80cm	BR	10%	Planted in double staggered rows
Crataegus monogyna	60-80cm	BR	30%	
Corylus avellana	60-80cm	BR	10%	
Ilex aquifolium	60-80cm	BR	10%	
Prunus spinosa	60-80cm	BR	20%	
Rosa canina	60-80cm	BR	10%	
Viburnum Opulus	60-80cm	BR	10%	

INDICATIVE WILDFLOWER SEED MIX	
EM2 Standard General Purpose Meadow Mixture - 4g/m2	

DO NOT SCALE FROM THIS DRAWING

KEY

DCO Order Limits

Existing Vegetation Removal

Existing Hedgerow to be removed

Existing Scrub to be removed

Existing Tree Group to be removed

Existing Trees / Vegetation

Existing Hedgerows to be retained and enhanced

Proposed Native Hedgerow Mix

Proposed 15m Woodland Buffers

Proposed Native Shrub Mix with trees

Existing Ponds / Waterbodies

Root Protection Area

Neutral Grassland

Lowland Meadow

Floodplain Grazing Marsh

Scrub

Proposed Fence

Proposed Access Track

Public Rights of Way

Solar (PV) Array

Permissive Path

5m & 9m Drain Buffer

Bespoke Access Road Layout

Access Road for abnormal loads

Cable Route Easement

Existing tracks

NOTES:

Excluding the DCO order limits, boundaries shown are inticative.

DCO order limits provided by Ardent Management on 04/02/2025.

Layout of Solar Panels taken from skyray drawing LCA-2023-01-BeaconFen\_Works Plan B Rev B dated 25/02/25.

© Crown Copyright and database rights 2025 Ordnance Survey AC0000808122

SHEET OVERVIEW  
(SCALE 1:50,000)

7	Revised proposed hedgerows. Attributes amended	11.12.25	MAH	DS	DS
6	Attribute colours amended	03.12.25	MAH	DS	DS
5	QA Checks	07.10.25	SC	DS	DS
P4	First Issue	03.04.25	SC	DS	

REVISION	DETAILS	DATE	ISSUED	CHNGD	APPRD
CLIENT					

BEACON FEN ENERGY PARK LTD

PROJECT

BEACON FEN ENERGY PARK


DRAWING TITLE

FIGURE 6.31  
LANDSCAPE STRATEGY PLAN  
(Sheet 6 of 12)

DRG No.	ST19595-082	REV	7	SUIT. CODE	
DRG SIZE	A1	SCALE	1:1,500	DATE	18/10/2023
DRAWN BY	JC	CHECKED BY	DS	APPROVED BY	

PART OF SLR



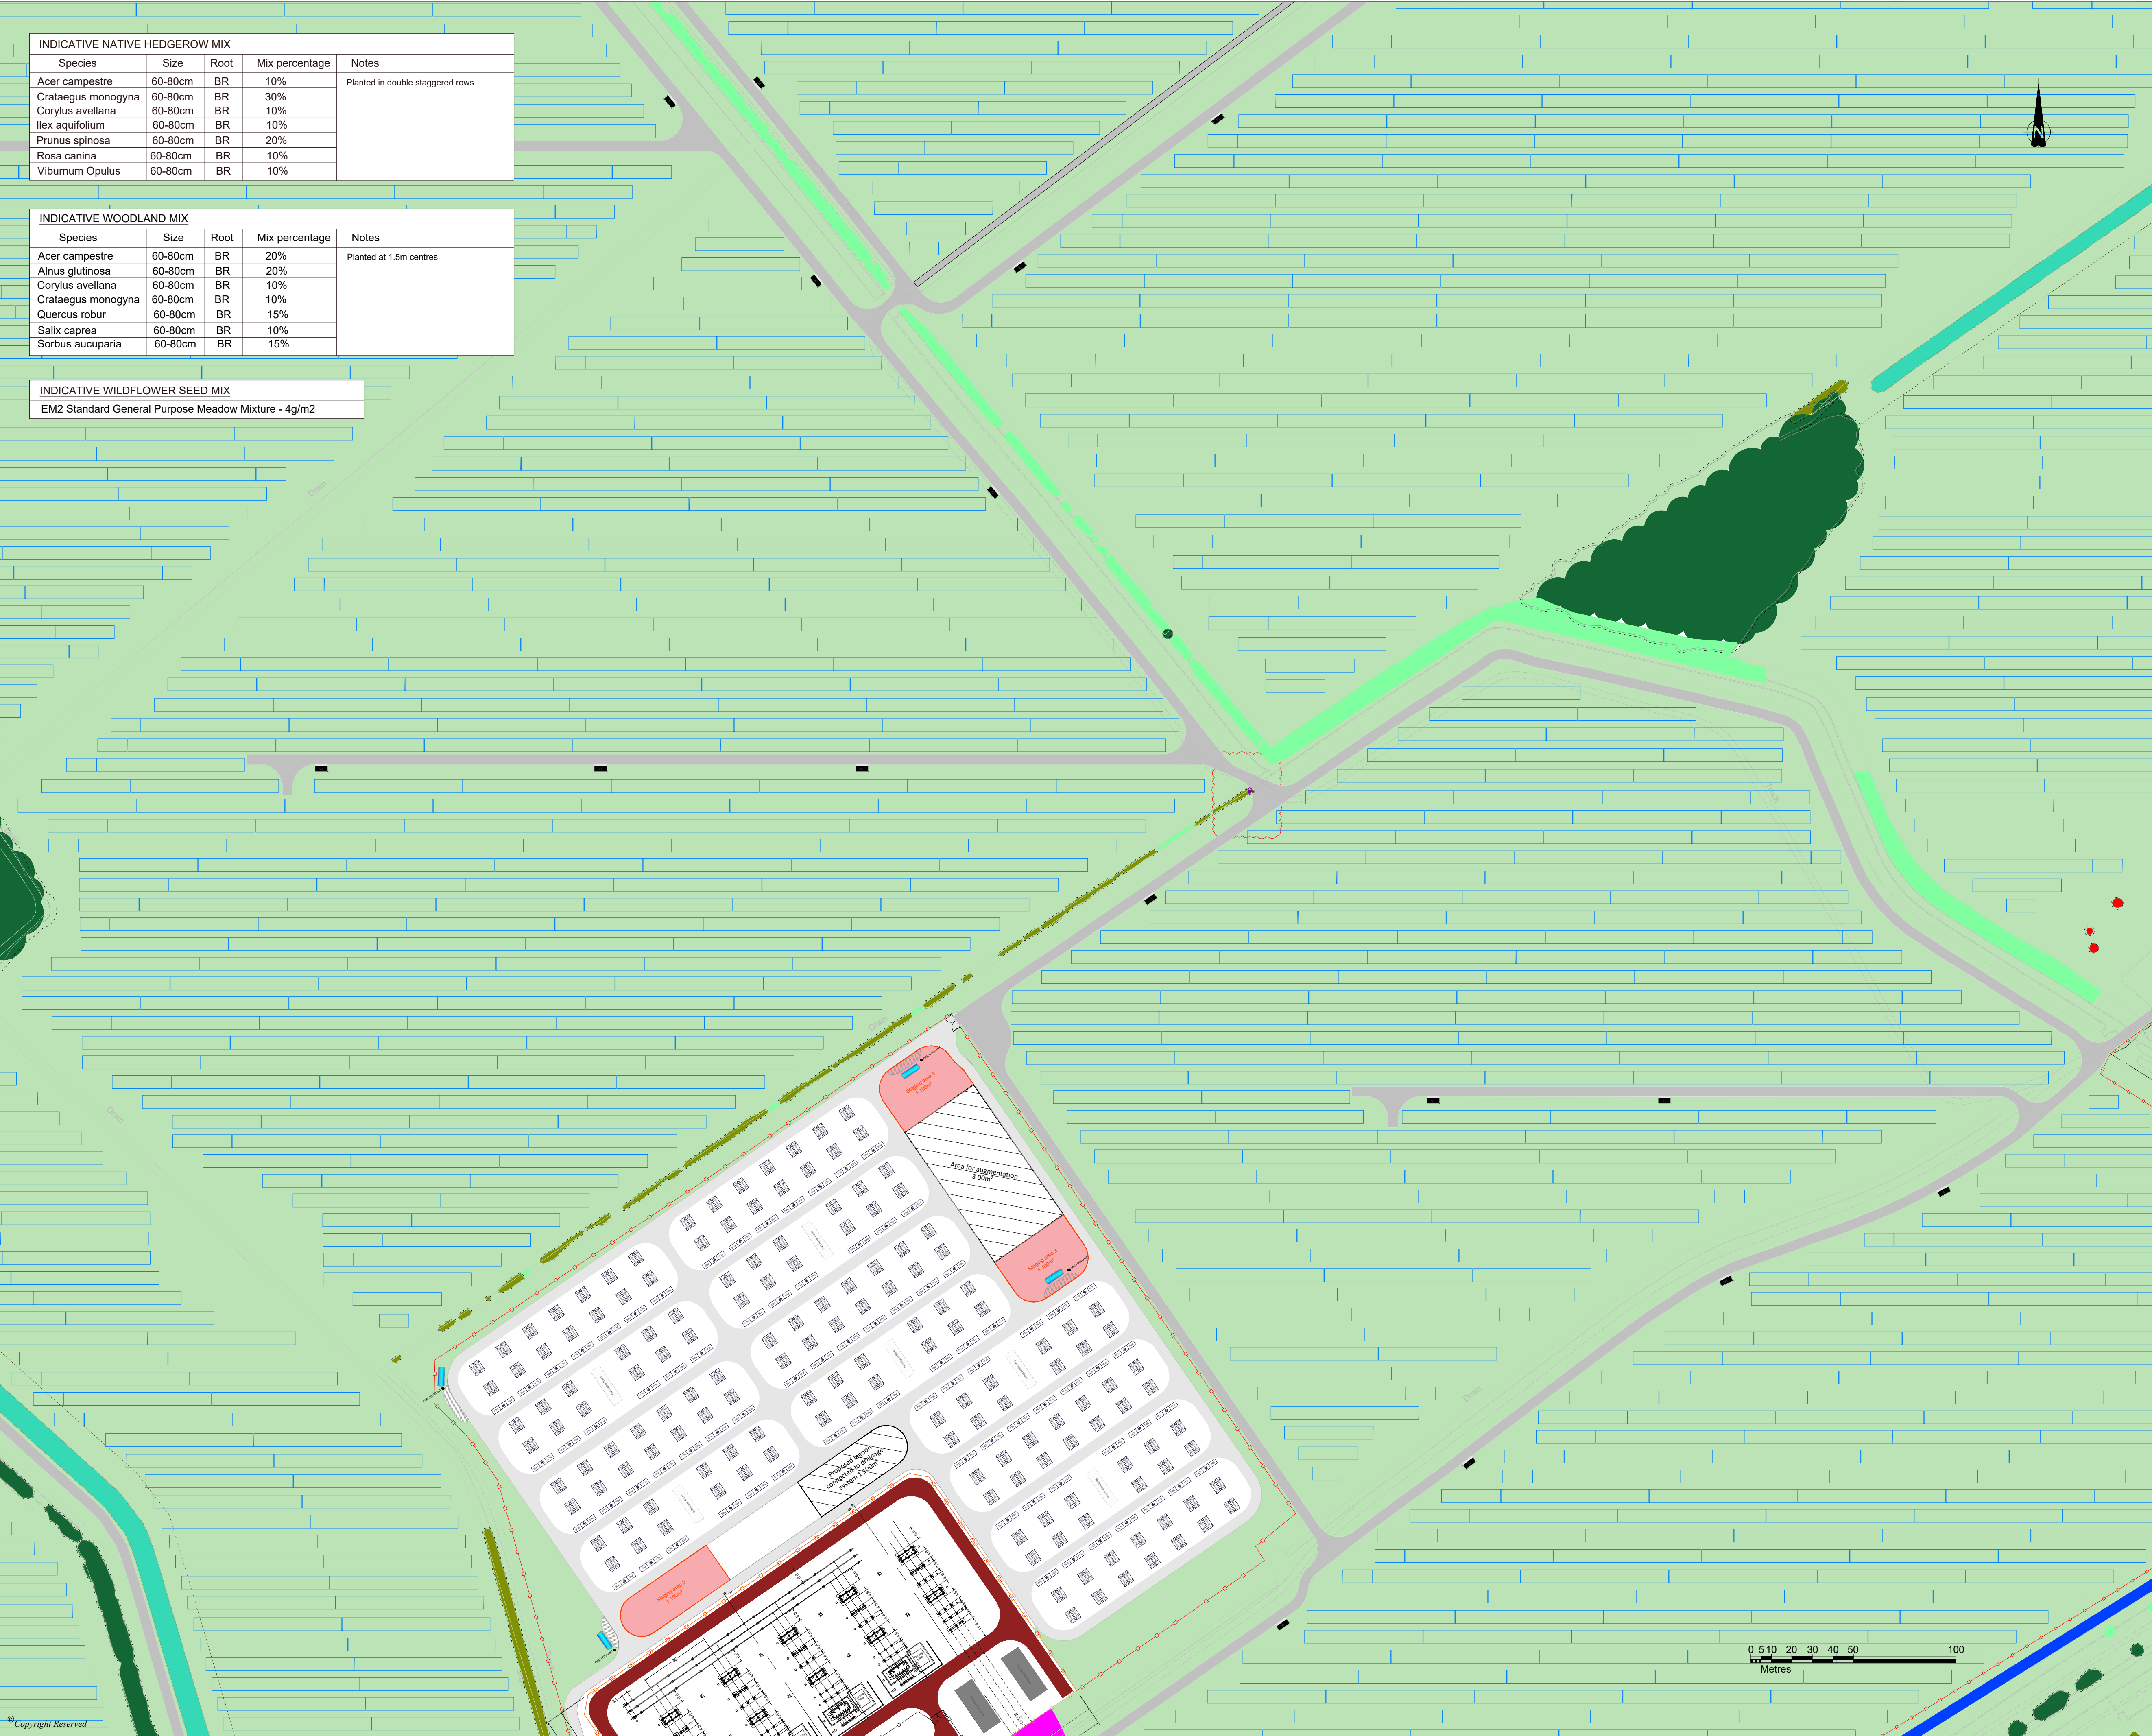

INDICATIVE NATIVE HEDGEROW MIX				
Species	Size	Root	Mix percentage	Notes
Acer campestre	60-80cm	BR	10%	Planted in double staggered rows
Crataegus monogyna	60-80cm	BR	30%	
Corylus avellana	60-80cm	BR	10%	
Ilex aquifolium	60-80cm	BR	10%	
Prunus spinosa	60-80cm	BR	20%	
Rosa canina	60-80cm	BR	10%	
Viburnum Opulus	60-80cm	BR	10%	

INDICATIVE WOODLAND MIX				
Species	Size	Root	Mix percentage	Notes
Acer campestre	60-80cm	BR	20%	Planted at 1.5m centres
Alnus glutinosa	60-80cm	BR	20%	
Corylus avellana	60-80cm	BR	10%	
Crataegus monogyna	60-80cm	BR	10%	
Quercus robur	60-80cm	BR	15%	
Salix caprea	60-80cm	BR	10%	
Sorbus aucuparia	60-80cm	BR	15%	

INDICATIVE WILDFLOWER SEED MIX	
EM2 Standard General Purpose Meadow Mixture - 4g/m2	

DO NOT SCALE FROM THIS DRAWING

KEY

DCO Order Limits

Existing Vegetation Removal

Existing Hedgerow to be removed

Existing Scrub to be removed

Existing Tree Group to be removed

Existing Trees / Vegetation

Existing Hedgerows to be retained and enhanced

Proposed Native Hedgerow Mix

Proposed 15m Woodland Buffers

Proposed Native Shrub Mix with trees

Existing Ponds / Waterbodies

Root Protection Area

Neutral Grassland

Lowland Meadow

Floodplain Grazing Marsh

Scrub

Proposed Fence

Proposed Access Track

Public Rights of Way

Solar (PV) Array

Permissive Path

5m & 9m Drain Buffer

Bespoke Access Road Layout

Access Road for abnormal loads

Cable Route Easement

Existing tracks

NOTES:

Excluding the DCO order limits, boundaries shown are inticative.

DCO order limits provided by Ardent Management on 04/02/2025.

Layout of Solar Panels taken from skyray drawing LCA-2023-01-BeaconFen\_Works Plan B Rev B dated 25/02/25.

© Crown Copyright and database rights 2025 Ordnance Survey AC0000808122

SHEET OVERVIEW  
(SCALE 1:50,000)

7	Revised proposed hedgerows. Attributes amended	11.12.25	MAH	DS	DS
6	Attribute colours amended	03.12.25	MAH	DS	DS
5	QA Checks	07.10.25	SC	DS	DS
P4	First Issue	03.04.25	SC	DS	DS
REVISION	DETAILS	DATE	DRAWN	CHECKD	APPRO

CLIENT

BEACON FEN ENERGY PARK LTD

PROJECT

BEACON FEN ENERGY PARK


DRAWING TITLE

FIGURE 6.31  
LANDSCAPE STRATEGY PLAN  
(Sheet 7 of 12)

DRG No.	ST19595-082	REV	7	SUIT_CODE	
DRG SIZE	A1	SCALE	1:1,500	DATE	18/10/2023
DRAWN BY	JC	CHECKED BY	DS	APPROVED BY	

PART OF SLR



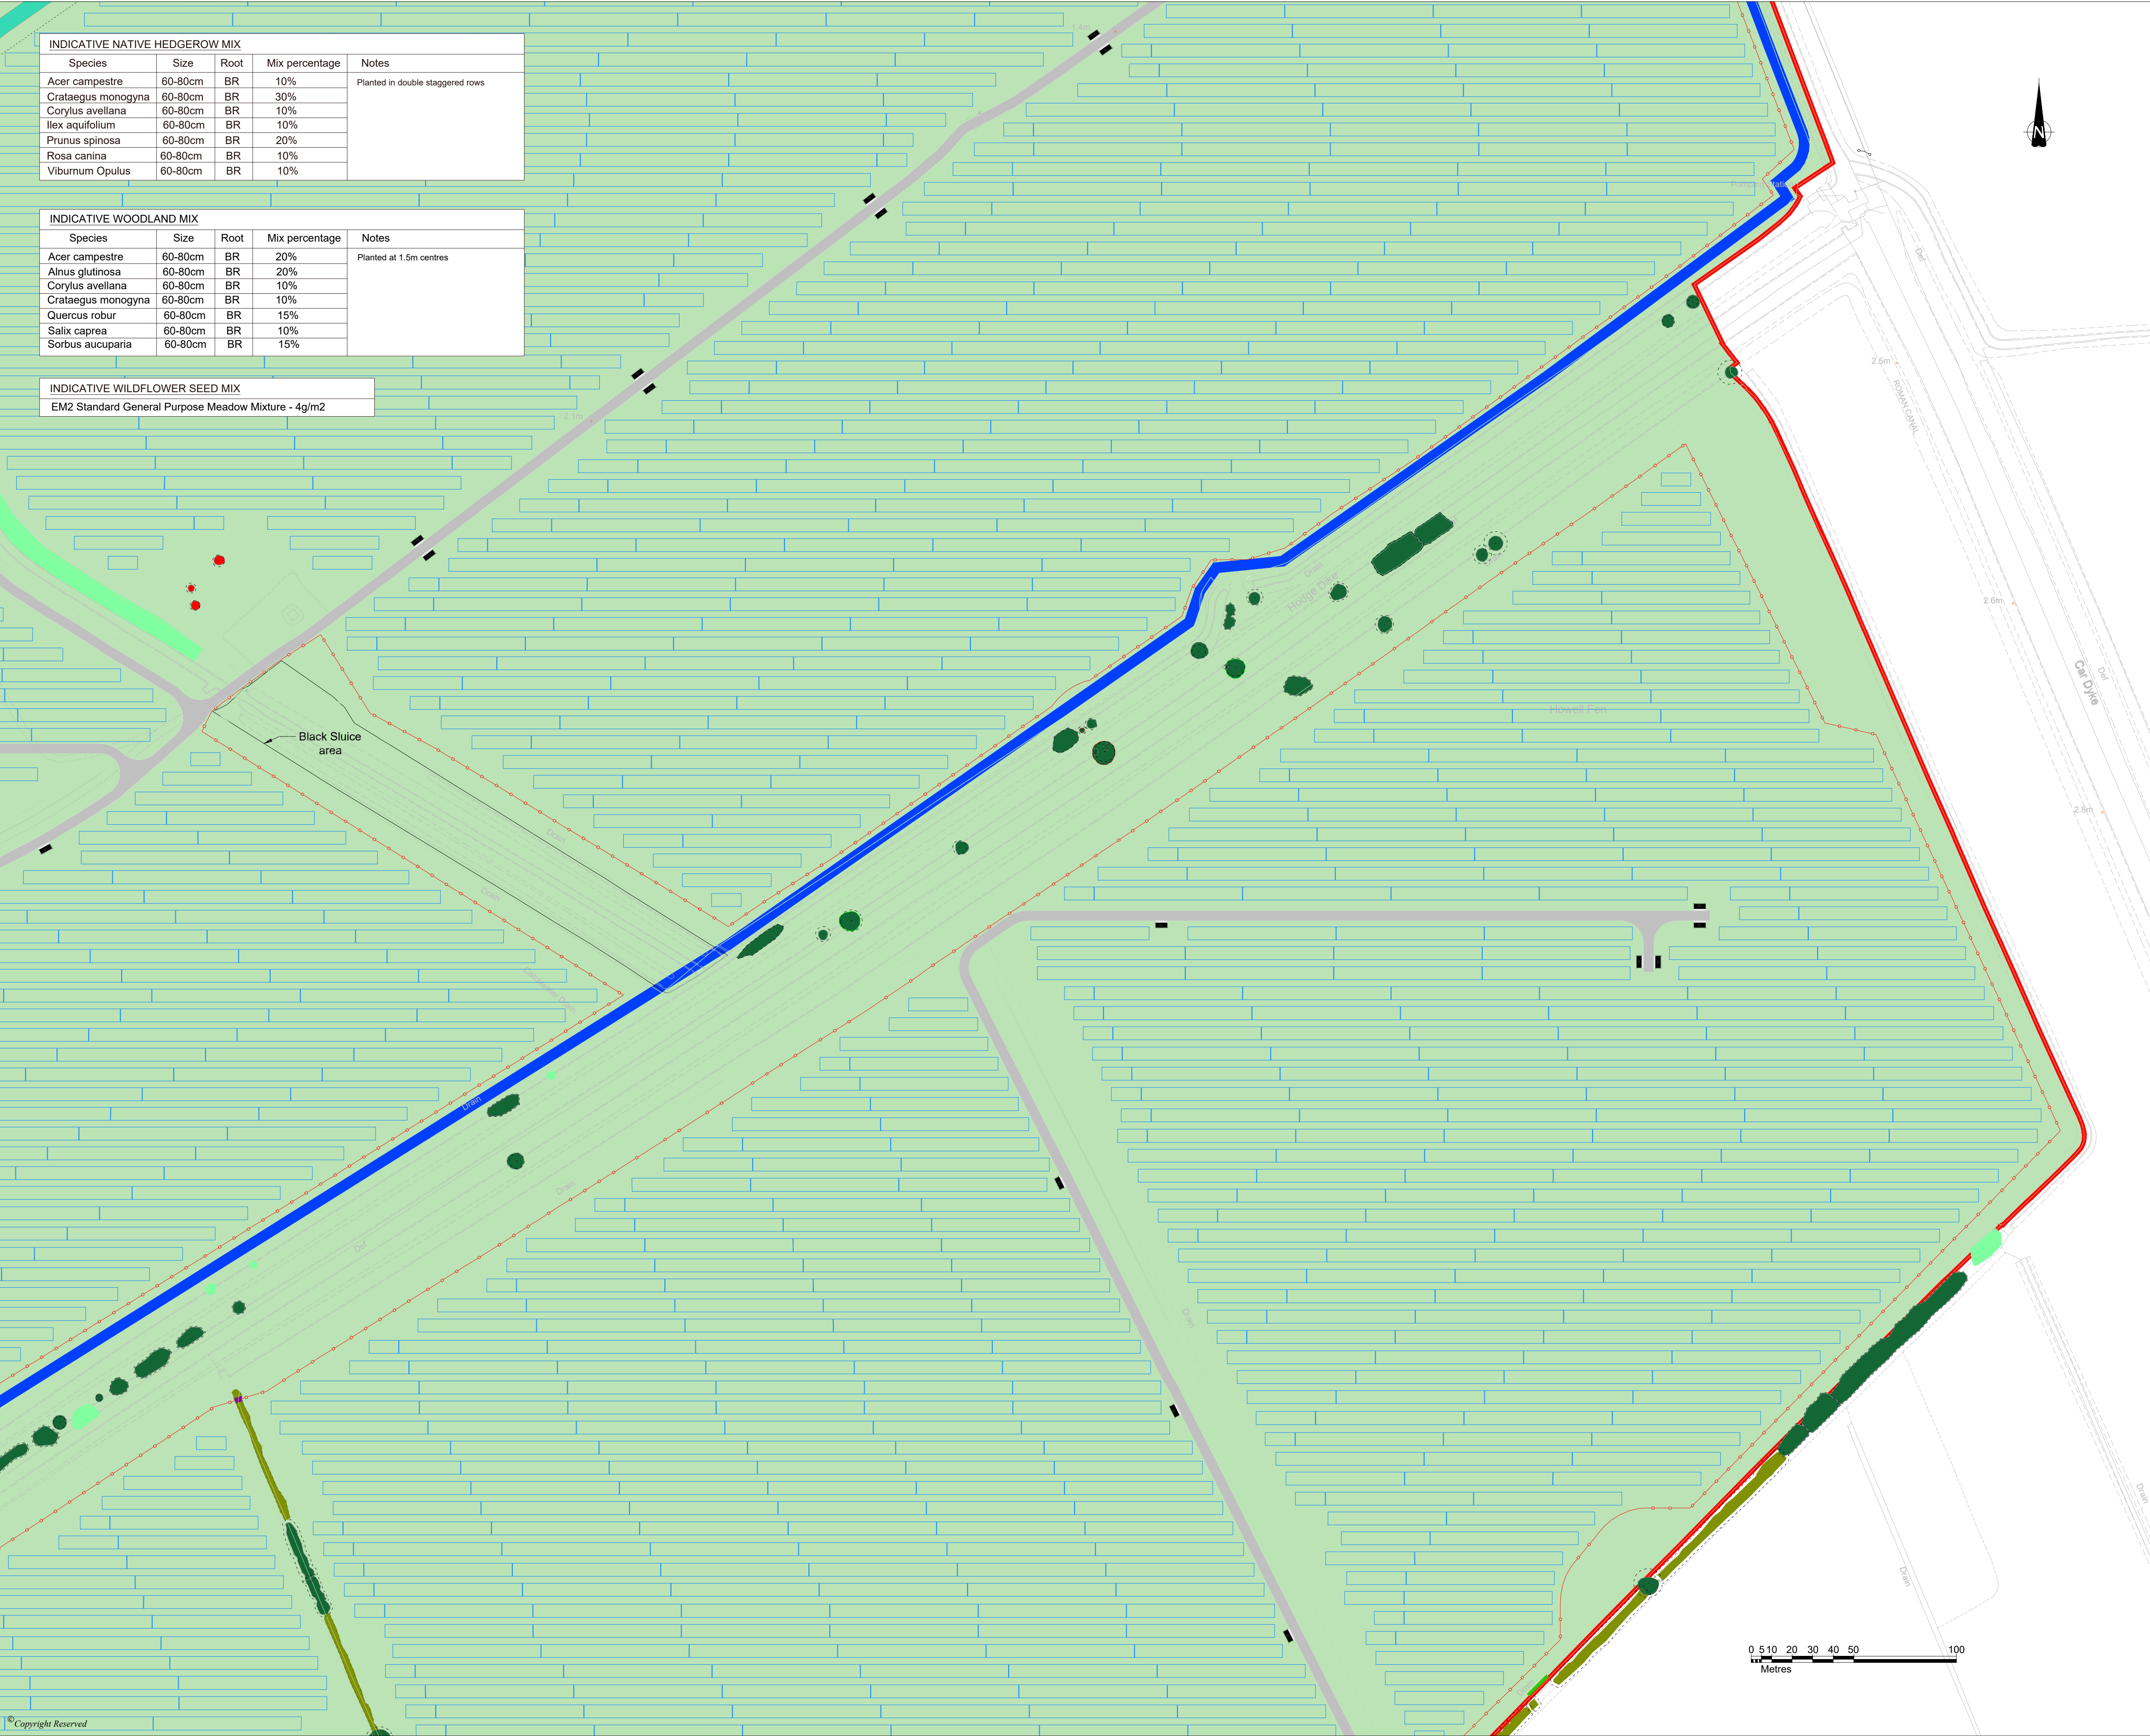

INDICATIVE NATIVE HEDGEROW MIX				
Species	Size	Root	Mix percentage	Notes
Acer campestre	60-80cm	BR	10%	Planted in double staggered rows
Crataegus monogyna	60-80cm	BR	30%	
Corylus avellana	60-80cm	BR	10%	
Ilex aquifolium	60-80cm	BR	10%	
Prunus spinosa	60-80cm	BR	20%	
Rosa canina	60-80cm	BR	10%	
Viburnum Opulus	60-80cm	BR	10%	

INDICATIVE WOODLAND MIX				
Species	Size	Root	Mix percentage	Notes
Acer campestre	60-80cm	BR	20%	Planted at 1.5m centres
Alnus glutinosa	60-80cm	BR	20%	
Corylus avellana	60-80cm	BR	10%	
Crataegus monogyna	60-80cm	BR	10%	
Quercus robur	60-80cm	BR	15%	
Salix caprea	60-80cm	BR	10%	
Sorbus aucuparia	60-80cm	BR	15%	

INDICATIVE WILDFLOWER SEED MIX	
EM2 Standard General Purpose Meadow Mixture - 4g/m2	

DO NOT SCALE FROM THIS DRAWING

KEY

DCO Order Limits

Existing Vegetation Removal

Existing Hedgerow to be removed

Existing Scrub to be removed

Existing Tree Group to be removed

Existing Trees / Vegetation

Existing Hedgerows to be retained and enhanced

Proposed Native Hedgerow Mix

Proposed 15m Woodland Buffers

Proposed Native Shrub Mix with trees

Existing Ponds / Waterbodies

Root Protection Area

Neutral Grassland

Lowland Meadow

Floodplain Grazing Marsh

Scrub

Proposed Fence

Proposed Access Track

Public Rights of Way

Solar (PV) Array

Permissive Path

5m & 9m Drain Buffer

Bespoke Access Road Layout

Access Road for abnormal loads

Cable Route Easement

Existing tracks

NOTES:

Excluding the DCO order limits, boundaries shown are inticative.

DCO order limits provided by Ardent Management on 04/02/2025.

Layout of Solar Panels taken from skyray drawing LCA-2023-01-BeaconFen\_Works Plan B Rev B dated 25/02/25.

© Crown Copyright and database rights 2025 Ordnance Survey AC0000808122

SHEET OVERVIEW  
(SCALE 1:50,000)

7	Revised proposed hedgerows. Attributes amended.	11.12.25	MAN	DS	DS
6	Attribute colours amended	03.12.25	MAN	DS	DS
5	QA Checks	07.10.25	SC	DS	DS
P4	First Issue	03.04.25	SC	DS	

REVISION

DATE

DRAWN

CHECKD

APPRO

CLIENT

BEACON FEN ENERGY PARK LTD

PROJECT

BEACON FEN ENERGY PARK

DRAWING TITLE

FIGURE 6.31  
LANDSCAPE STRATEGY PLAN  
(Sheet 8 of 12)

DRG No.

ST19595-082

REV

7

SUIT. CODE

DRG SIZE

A1

SCALE

1:1,500

DATE

18/10/2023

DRAWN BY

JC

CHECKED BY

DS

APPROVED BY

wardell armstrong

PART OF SLR



INDICATIVE NATIVE HEDGEROW MIX					Notes
Species	Size	Root	Mix percentage		
Acer campestre	60-80cm	BR	10%		
Crataegus monogyna	60-80cm	BR	30%		
Corylus avellana	60-80cm	BR	10%		
Ilex aquifolium	60-80cm	BR	10%		
Prunus spinosa	60-80cm	BR	20%		
Rosa canina	60-80cm	BR	10%		
Viburnum Opulus	60-80cm	BR	10%		

INDICATIVE WOODLAND MIX					Notes
Species	Size	Root	Mix percentage		
Acer campestre	60-80cm	BR	20%		
Alnus glutinosa	60-80cm	BR	20%		
Corylus avellana	60-80cm	BR	10%		
Crataegus monogyna	60-80cm	BR	10%		
Quercus robur	60-80cm	BR	15%		
Salix caprea	60-80cm	BR	10%		
Sorbus aucuparia	60-80cm	BR	15%		

INDICATIVE WILDFLOWER SEED MIX	
EM2 Standard General Purpose Meadow Mixture - 4g/m2	

WAITHE FARM HOUSE

Energy Waite Common

Waithes Farm House

DO NOT SCALE FROM THIS DRAWING

KEY

- DCO Order Limits
- Existing Vegetation Removal
- Existing Hedgerow to be removed
- Existing Scrub to be removed
- Existing Tree Group to be removed
- Existing Trees / Vegetation
- Existing Hedgerows to be retained and enhanced
- Proposed Native Hedgerow Mix
- Proposed 15m Woodland Buffers
- Proposed Native Shrub Mix with trees
- Existing Ponds / Waterbodies
- Root Protection Area
- Neutral Grassland
- Lowland Meadow
- Floodplain Grazing Marsh
- Scrub
- Proposed Fence
- Proposed Access Track
- Public Rights of Way
- Solar (PV) Array
- Permissive Path
- 5m & 9m Drain Buffer
- Bespoke Access Road Layout
- Access Road for abnormal loads
- Cable Route Easement
- Existing tracks

NOTES:


Excluding the DCO order limits, boundaries shown are inticative.

DCO order limits provided by Ardent Management on 04/02/2025.

Layout of Solar Panels taken from skyray drawing LCA-2023-01-BeaconFen\_Works Plan B Rev B dated 25/02/25.

© Crown Copyright and database rights 2025 Ordnance Survey AC0000808122

SHEET OVERVIEW  
(SCALE 1:50,000)

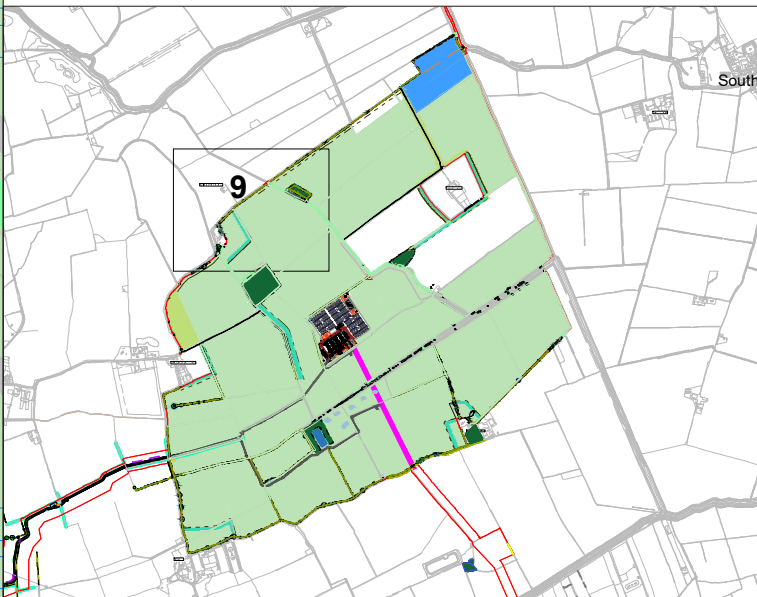

7	Revised proposed hedgerows. Attributes amended.	11.12.25	MAN	DS	DS
6	Attribute colours amended	03.12.25	MAN	DS	DS
5	QA Checks	07.10.25	SC	DS	DS
P4	First Issue	03.04.25	SC	DS	DS
REVISION		DATE	DRAWN	CHECKED	APPROVED

CLIENT

BEACON FEN ENERGY PARK LTD

PROJECT

BEACON FEN ENERGY PARK

DRAWING TITLE  
FIGURE 6.31  
LANDSCAPE STRATEGY PLAN  
(Sheet 9 of 12)

DRG No.	ST19595-082	REV	7	SUIT. CODE	
DRG SIZE	A1	SCALE	1:1,500	DATE	18/10/2023
DRAWN BY	JC	CHECKED BY	DS	APPROVED BY	

wardell  
armstrong  
PART OF SLR





INDICATIVE NATIVE HEDGEROW MIX				
Species	Size	Root	Mix percentage	Notes
Acer campestre	60-80cm	BR	10%	Planted in double staggered rows
Crataegus monogyna	60-80cm	BR	30%	
Corylus avellana	60-80cm	BR	10%	
Ilex aquifolium	60-80cm	BR	10%	
Prunus spinosa	60-80cm	BR	20%	
Rosa canina	60-80cm	BR	10%	
Viburnum Opulus	60-80cm	BR	10%	

INDICATIVE WOODLAND MIX				
Species	Size	Root	Mix percentage	Notes
Acer campestre	60-80cm	BR	20%	Planted at 1.5m centres
Alnus glutinosa	60-80cm	BR	20%	
Corylus avellana	60-80cm	BR	10%	
Crataegus monogyna	60-80cm	BR	10%	
Quercus robur	60-80cm	BR	15%	
Salix caprea	60-80cm	BR	10%	
Sorbus aucuparia	60-80cm	BR	15%	

INDICATIVE WILDFLOWER SEED MIX	
EM2 Standard General Purpose Meadow Mixture - 4g/m2	

DO NOT SCALE FROM THIS DRAWING

KEY

DCO Order Limits

Existing Vegetation Removal

Existing Hedgerow to be removed

Existing Scrub to be removed

Existing Tree Group to be removed

Existing Trees / Vegetation

Existing Hedgerows to be retained and enhanced

Proposed Native Hedgerow Mix

Proposed 15m Woodland Buffers

Proposed Native Shrub Mix with trees

Existing Ponds / Waterbodies

Root Protection Area

Neutral Grassland

Lowland Meadow

Floodplain Grazing Marsh

Scrub

Proposed Fence

Proposed Access Track

Public Rights of Way

Solar (PV) Array

Permissive Path

5m & 9m Drain Buffer

Bespoke Access Road Layout

Access Road for abnormal loads

Cable Route Easement

Existing tracks

NOTES:  
Excluding the DCO order limits, boundaries shown are inticative.  
  
DCO order limits provided by Ardent Management on 04/02/2025.  
  
Layout of Solar Panels taken from skyray drawing  
LCA-2023-01-BeaconFen\_Works Plan B Rev B dated 25/02/25.  
  
© Crown Copyright and database rights 2025 Ordnance Survey  
AC0000808122

SHEET OVERVIEW  
(SCALE 1:50,000)

7	Revised proposed hedgerows. Attributes amended	11.12.25	MAH	DS	DS
6	Attribute colours amended	03.12.25	MAH	DS	DS
5	QA Checks	07.10.25	SC	DS	DS
P4	First Issue	03.04.25	SC	DS	
REVISION	DETAILS	DATE	DRAWN	CHECKD	APPROD
CLIENT					

BEACON FEN ENERGY PARK LTD

PROJECT

BEACON FEN ENERGY PARK

DRAWING TITLE

FIGURE 6.31  
LANDSCAPE STRATEGY PLAN  
(Sheet 10 of 12)

DRG No.	ST19595-082	REV	7	SUIT. CODE	
DRG SIZE	A1	SCALE	1:1,500	DATE	18/10/2023
DRAWN BY	JC	CHECKED BY	DS	APPROVED BY	

wardell  
armstrong

PART OF SLR

© Copyright Reserved

N:\ST19595 - SOLAR PV DCO BOKSR FEN03 - DESIGN\AUTOCAD\ST19595-082- LANDSCAPE STRATEGY PLAN (WORKINGS FOR EP REV7) ETC\ WITH BA BUNDES.DWG






INDICATIVE NATIVE HEDGEROW MIX				
Species	Size	Root	Mix percentage	Notes
Acer campestre	60-80cm	BR	10%	Planted in double staggered rows
Crataegus monogyna	60-80cm	BR	30%	
Corylus avellana	60-80cm	BR	10%	
Ilex aquifolium	60-80cm	BR	10%	
Prunus spinosa	60-80cm	BR	20%	
Rosa canina	60-80cm	BR	10%	
Viburnum Opulus	60-80cm	BR	10%	

INDICATIVE WOODLAND MIX				
Species	Size	Root	Mix percentage	Notes
Acer campestre	60-80cm	BR	20%	Planted at 1.5m centres
Alnus glutinosa	60-80cm	BR	20%	
Corylus avellana	60-80cm	BR	10%	
Crataegus monogyna	60-80cm	BR	10%	
Quercus robur	60-80cm	BR	15%	
Salix caprea	60-80cm	BR	10%	
Sorbus aucuparia	60-80cm	BR	15%	

INDICATIVE WILDFLOWER SEED MIX	
EM2 Standard General Purpose Meadow Mixture - 4g/m2	

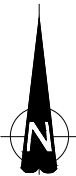

- DO NOT SCALE FROM THIS DRAWING
- KEY
- DCO Order Limits

Existing Vegetation Removal

Existing Hedgerow to be removed

Existing Scrub to be removed

Existing Tree Group to be removed

Existing Trees / Vegetation

Existing Hedgerows to be retained and enhanced

Proposed Native Hedgerow Mix

Proposed 15m Woodland Buffers

Proposed Native Shrub Mix with trees

Existing Ponds / Waterbodies

Root Protection Area

Neutral Grassland

Lowland Meadow

Floodplain Grazing Marsh

Scrub

Proposed Fence

Proposed Access Track

Public Rights of Way

Solar (PV) Array

Permissive Path

5m & 9m Drain Buffer

Bespoke Access Road Layout

Access Road for abnormal loads

Cable Route Easement

Existing tracks


NOTES:

Excluding the DCO order limits, boundaries shown are inticative.

DCO order limits provided by Ardent Management on 04/02/2025.

Layout of Solar Panels taken from skyray drawing LCA-2023-01-BeaconFen\_Works Plan B Rev B dated 25/02/25.

© Crown Copyright and database rights 2025 Ordnance Survey AC0000808122

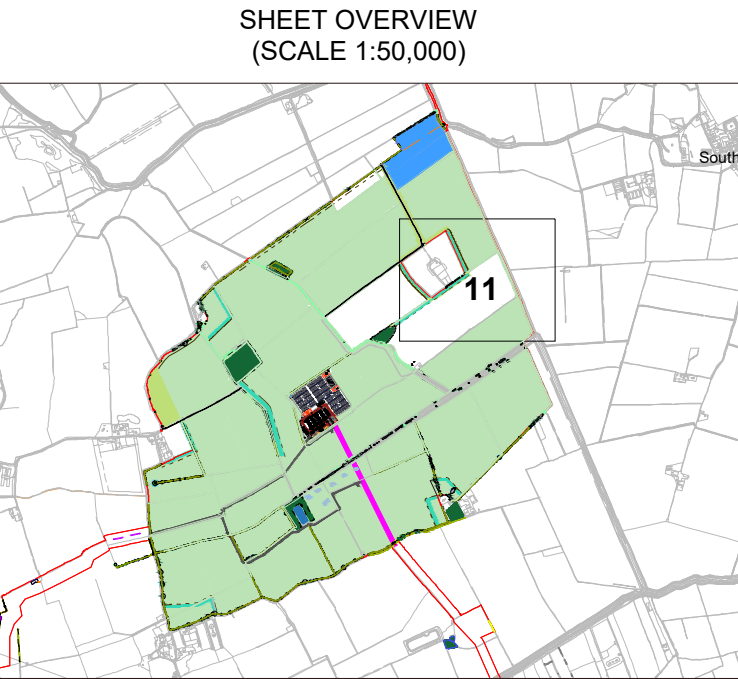

7	Revised proposed hedgerows. Attributes amended	11.12.25	MAH	DS	DS
6	Attribute colours amended	03.12.25	MAH	DS	DS
5	QA Checks	07.10.25	SC	DS	DS
P4	First Issue	03.04.25	SC	DS	DS
REVISION		DATE	DRAWN	CHECKD	APPROD

CLIENT

BEACON FEN ENERGY PARK LTD

PROJECT

BEACON FEN ENERGY PARK


DRAWING TITLE

FIGURE 6.31  
LANDSCAPE STRATEGY PLAN  
(Sheet 11 of 12)

DRG No.	ST19595-082	REV	7	SUIT. CODE	
DRG SIZE	A1	SCALE	1:1,500	DATE	18/10/2023
DRAWN BY	JC	CHECKED BY	DS	APPROVED BY	





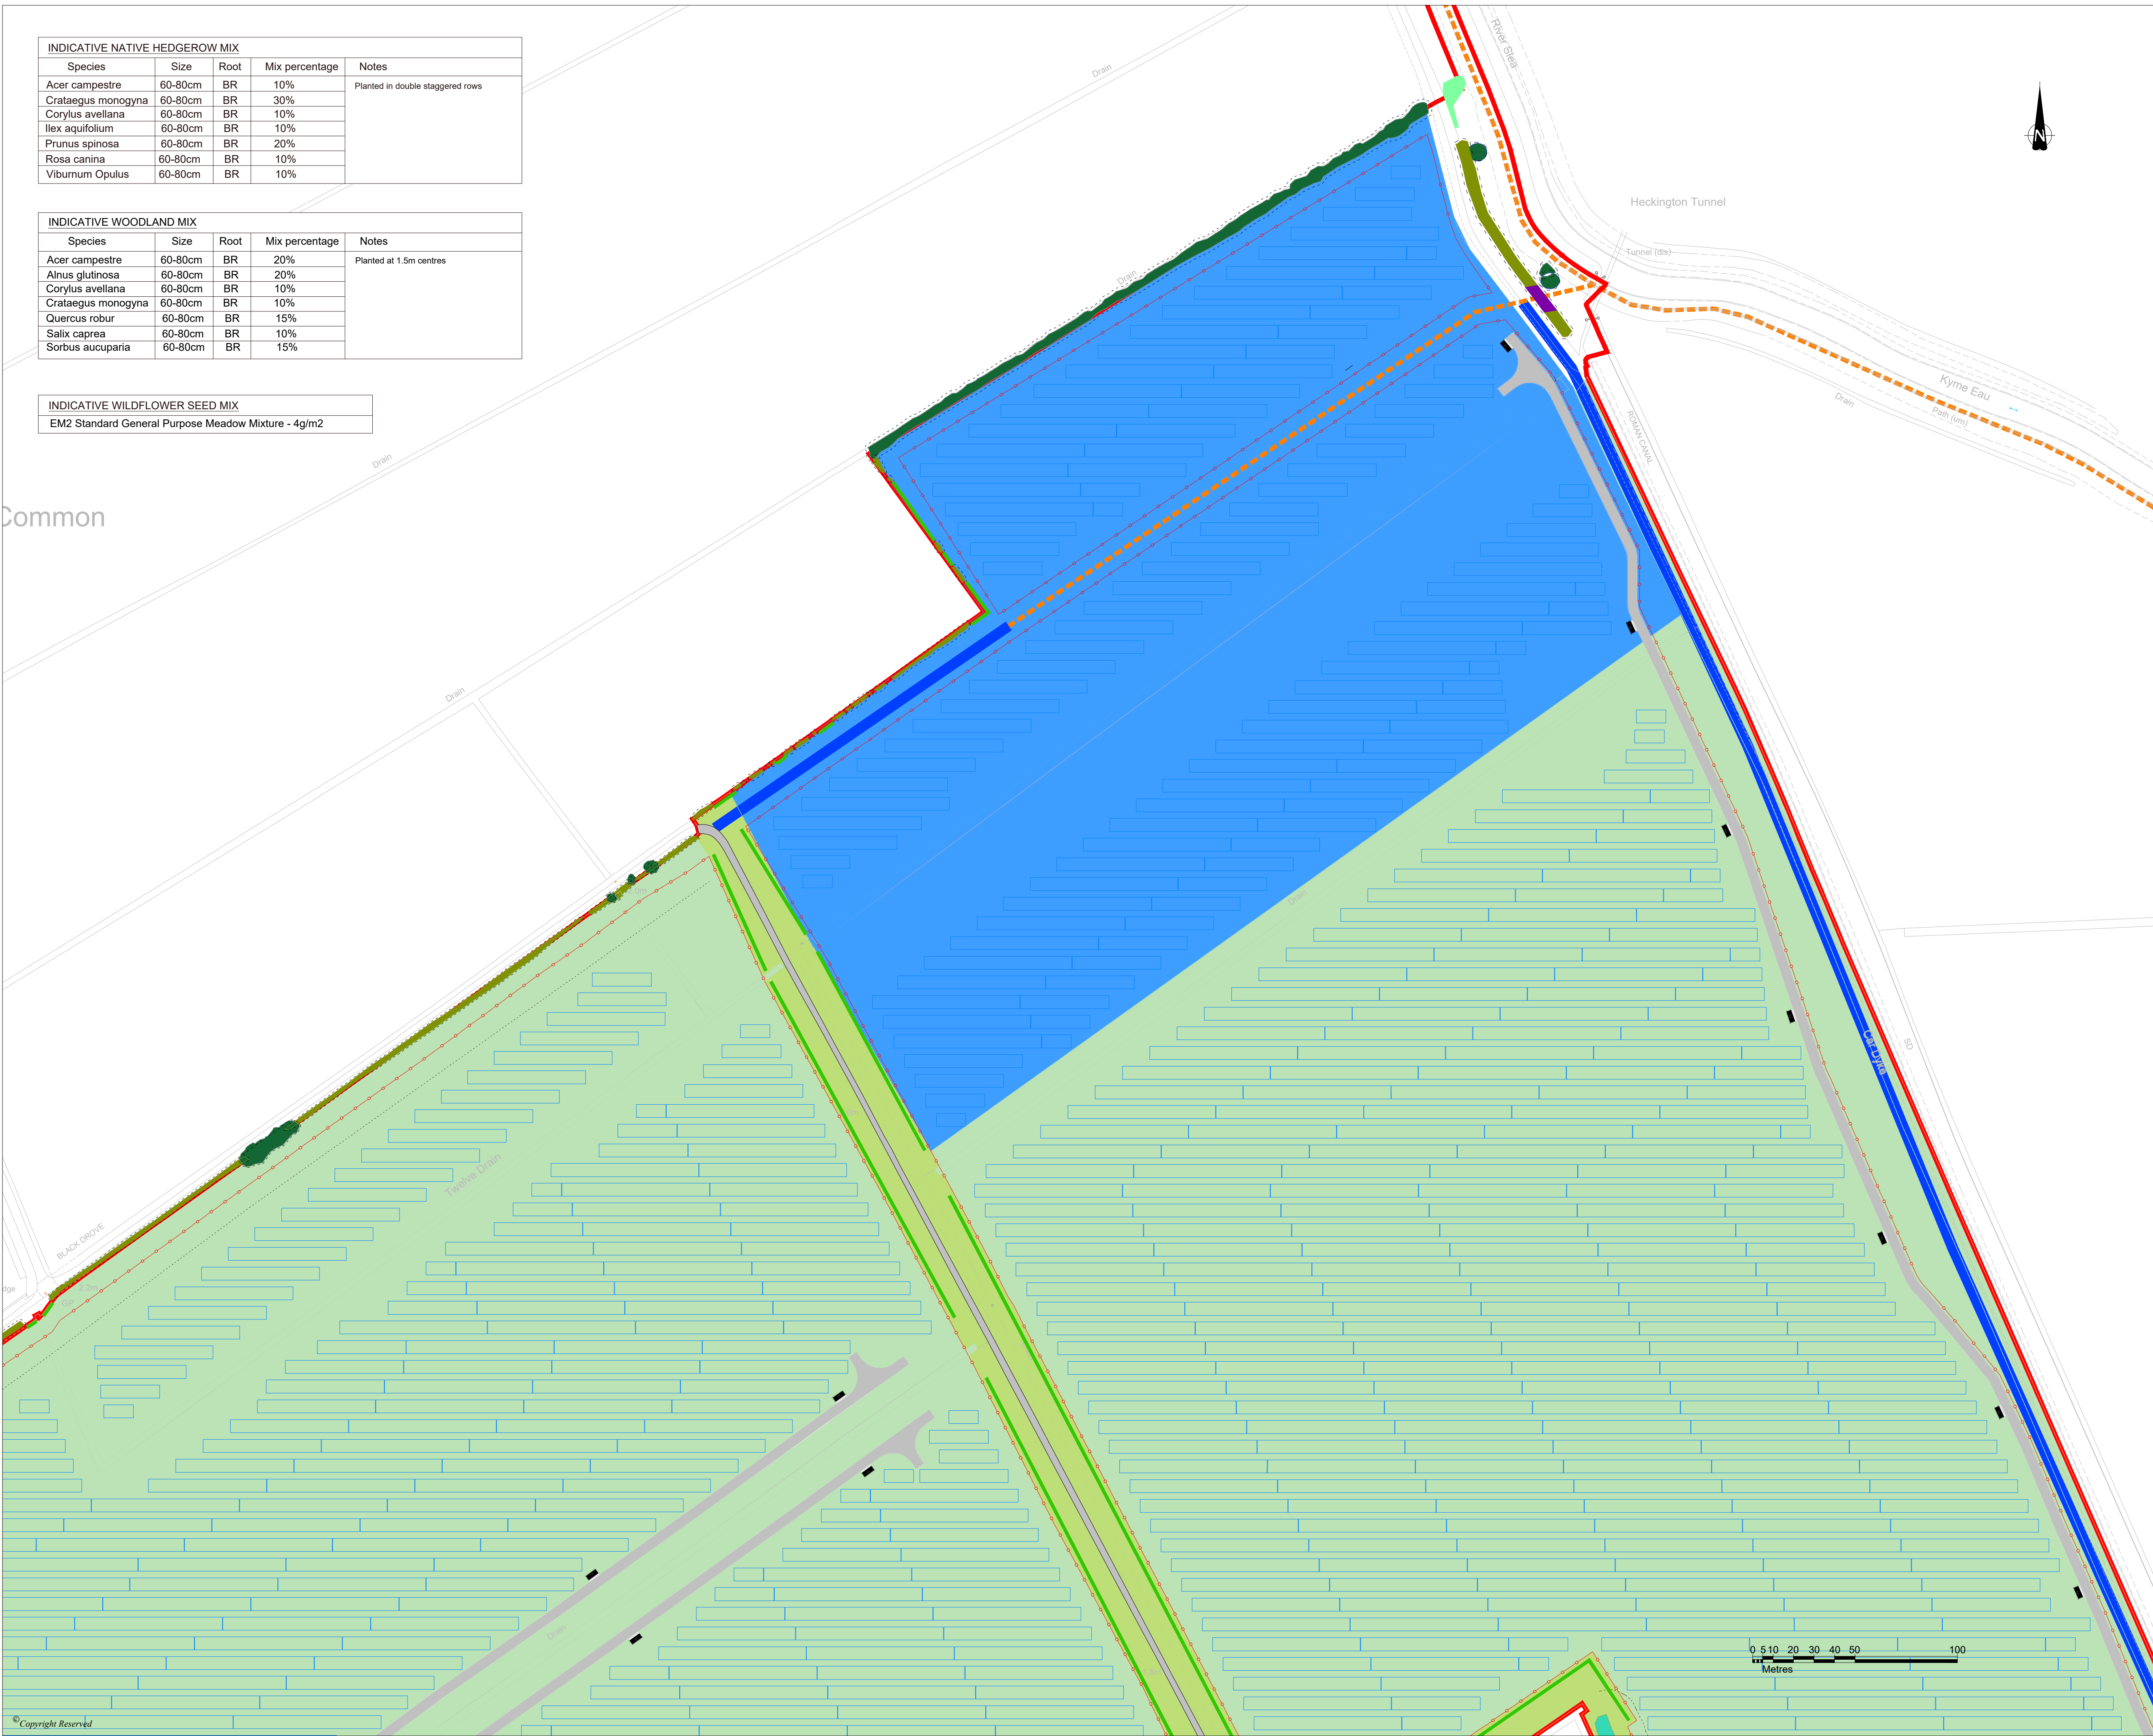

INDICATIVE NATIVE HEDGEROW MIX				
Species	Size	Root	Mix percentage	Notes
Acer campestre	60-80cm	BR	10%	Planted in double staggered rows
Crataegus monogyna	60-80cm	BR	30%	
Corylus avellana	60-80cm	BR	10%	
Ilex aquifolium	60-80cm	BR	10%	
Prunus spinosa	60-80cm	BR	20%	
Rosa canina	60-80cm	BR	10%	
Viburnum Opulus	60-80cm	BR	10%	

INDICATIVE WOODLAND MIX				
Species	Size	Root	Mix percentage	Notes
Acer campestre	60-80cm	BR	20%	Planted at 1.5m centres
Alnus glutinosa	60-80cm	BR	20%	
Corylus avellana	60-80cm	BR	10%	
Crataegus monogyna	60-80cm	BR	10%	
Quercus robur	60-80cm	BR	15%	
Salix caprea	60-80cm	BR	10%	
Sorbus aucuparia	60-80cm	BR	15%	

INDICATIVE WILDFLOWER SEED MIX	
EM2 Standard General Purpose Meadow Mixture - 4g/m2	

DO NOT SCALE FROM THIS DRAWING

KEY

DCO Order Limits

Existing Vegetation Removal

Existing Hedgerow to be removed

Existing Scrub to be removed

Existing Tree Group to be removed

Existing Trees / Vegetation

Existing Hedgerows to be retained and enhanced

Proposed Native Hedgerow Mix

Proposed 15m Woodland Buffers

Proposed Native Shrub Mix with trees

Existing Ponds / Waterbodies

Root Protection Area

Neutral Grassland

Lowland Meadow

Floodplain Grazing Marsh

Scrub

Proposed Fence

Proposed Access Track

Public Rights of Way

Solar (PV) Array

Permissive Path

5m & 9m Drain Buffer

Bespoke Access Road Layout

Access Road for abnormal loads

Cable Route Easement

Existing tracks

NOTES:

Excluding the DCO order limits, boundaries shown are inticative.

DCO order limits provided by Ardent Management on 04/02/2025.

Layout of Solar Panels taken from skyray drawing LCA-2023-01-BeaconFen\_Works Plan B Rev B dated 25/02/25.

© Crown Copyright and database rights 2025 Ordnance Survey AC0000808122

SHEET OVERVIEW  
(SCALE 1:50,000)

7	Revised proposed hedgerows. Attributes amended	11.12.25	MAH	DS	DS
6	Attribute colours amended	03.12.25	MAH	DS	DS
5	QA Checks	07.10.25	SC	DS	DS
P4	First Issue	03.04.25	SC	DS	
REVISION	DETAILS	DATE	DRAWN	CHECKD	APPROD
CLIENT	BEACON FEN ENERGY PARK LTD				
PROJECT	BEACON FEN ENERGY PARK				
DRAWING TITLE	FIGURE 6.31 LANDSCAPE STRATEGY PLAN (Sheet 12 of 12)				
DRG No.	ST19595-082	REV	7	SUIT. CODE	
DRG SIZE	A1	SCALE	1:1,500	DATE	18/10/2023
DRAWN BY	JC	CHECKED BY	DS	APPROVED BY	

wardell  
armstrong

PART OF

SLR