
FENWICK SOLAR FARM

**Fenwick Solar Farm
EN010152**

**Streets, Rights of Way and Access Plan
Document Reference: EN010152/APP/2.3**

Regulation Reg 5(2)(k)
Infrastructure Planning (Applications: Prescribed Forms and Procedure)
Regulations 2009

May 2025
Revision Number: 03

Revision History

Revision Number	Date	Details
00	October 2024	DCO application
01	December 2024	S51 Response
02	April 2025	Deadline 1
03	May 2025	Deadline 2

Prepared for:
Fenwick Solar Project Limited

Prepared by:
AECOM Limited

© 2024 AECOM Limited. All Rights Reserved.

This document has been prepared by AECOM Limited ("AECOM") for sole use of our client (the "Client") in accordance with generally accepted consultancy principles, the budget for fees and the terms of reference agreed between AECOM and the Client. Any information provided by third parties and referred to herein has not been checked or verified by AECOM, unless otherwise expressly stated in the document. No third party may rely upon this document without the prior and express written agreement of AECOM.



Key

ORDER LIMITS

LAND NOT INCLUDED IN THE ORDER LIMITS

EXISTING PUBLIC RIGHTS OF WAY

NATIONAL CYCLE ROUTE 62 (TRANS PENNINE TRAIL)

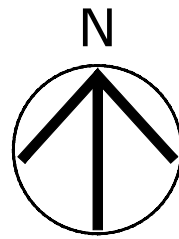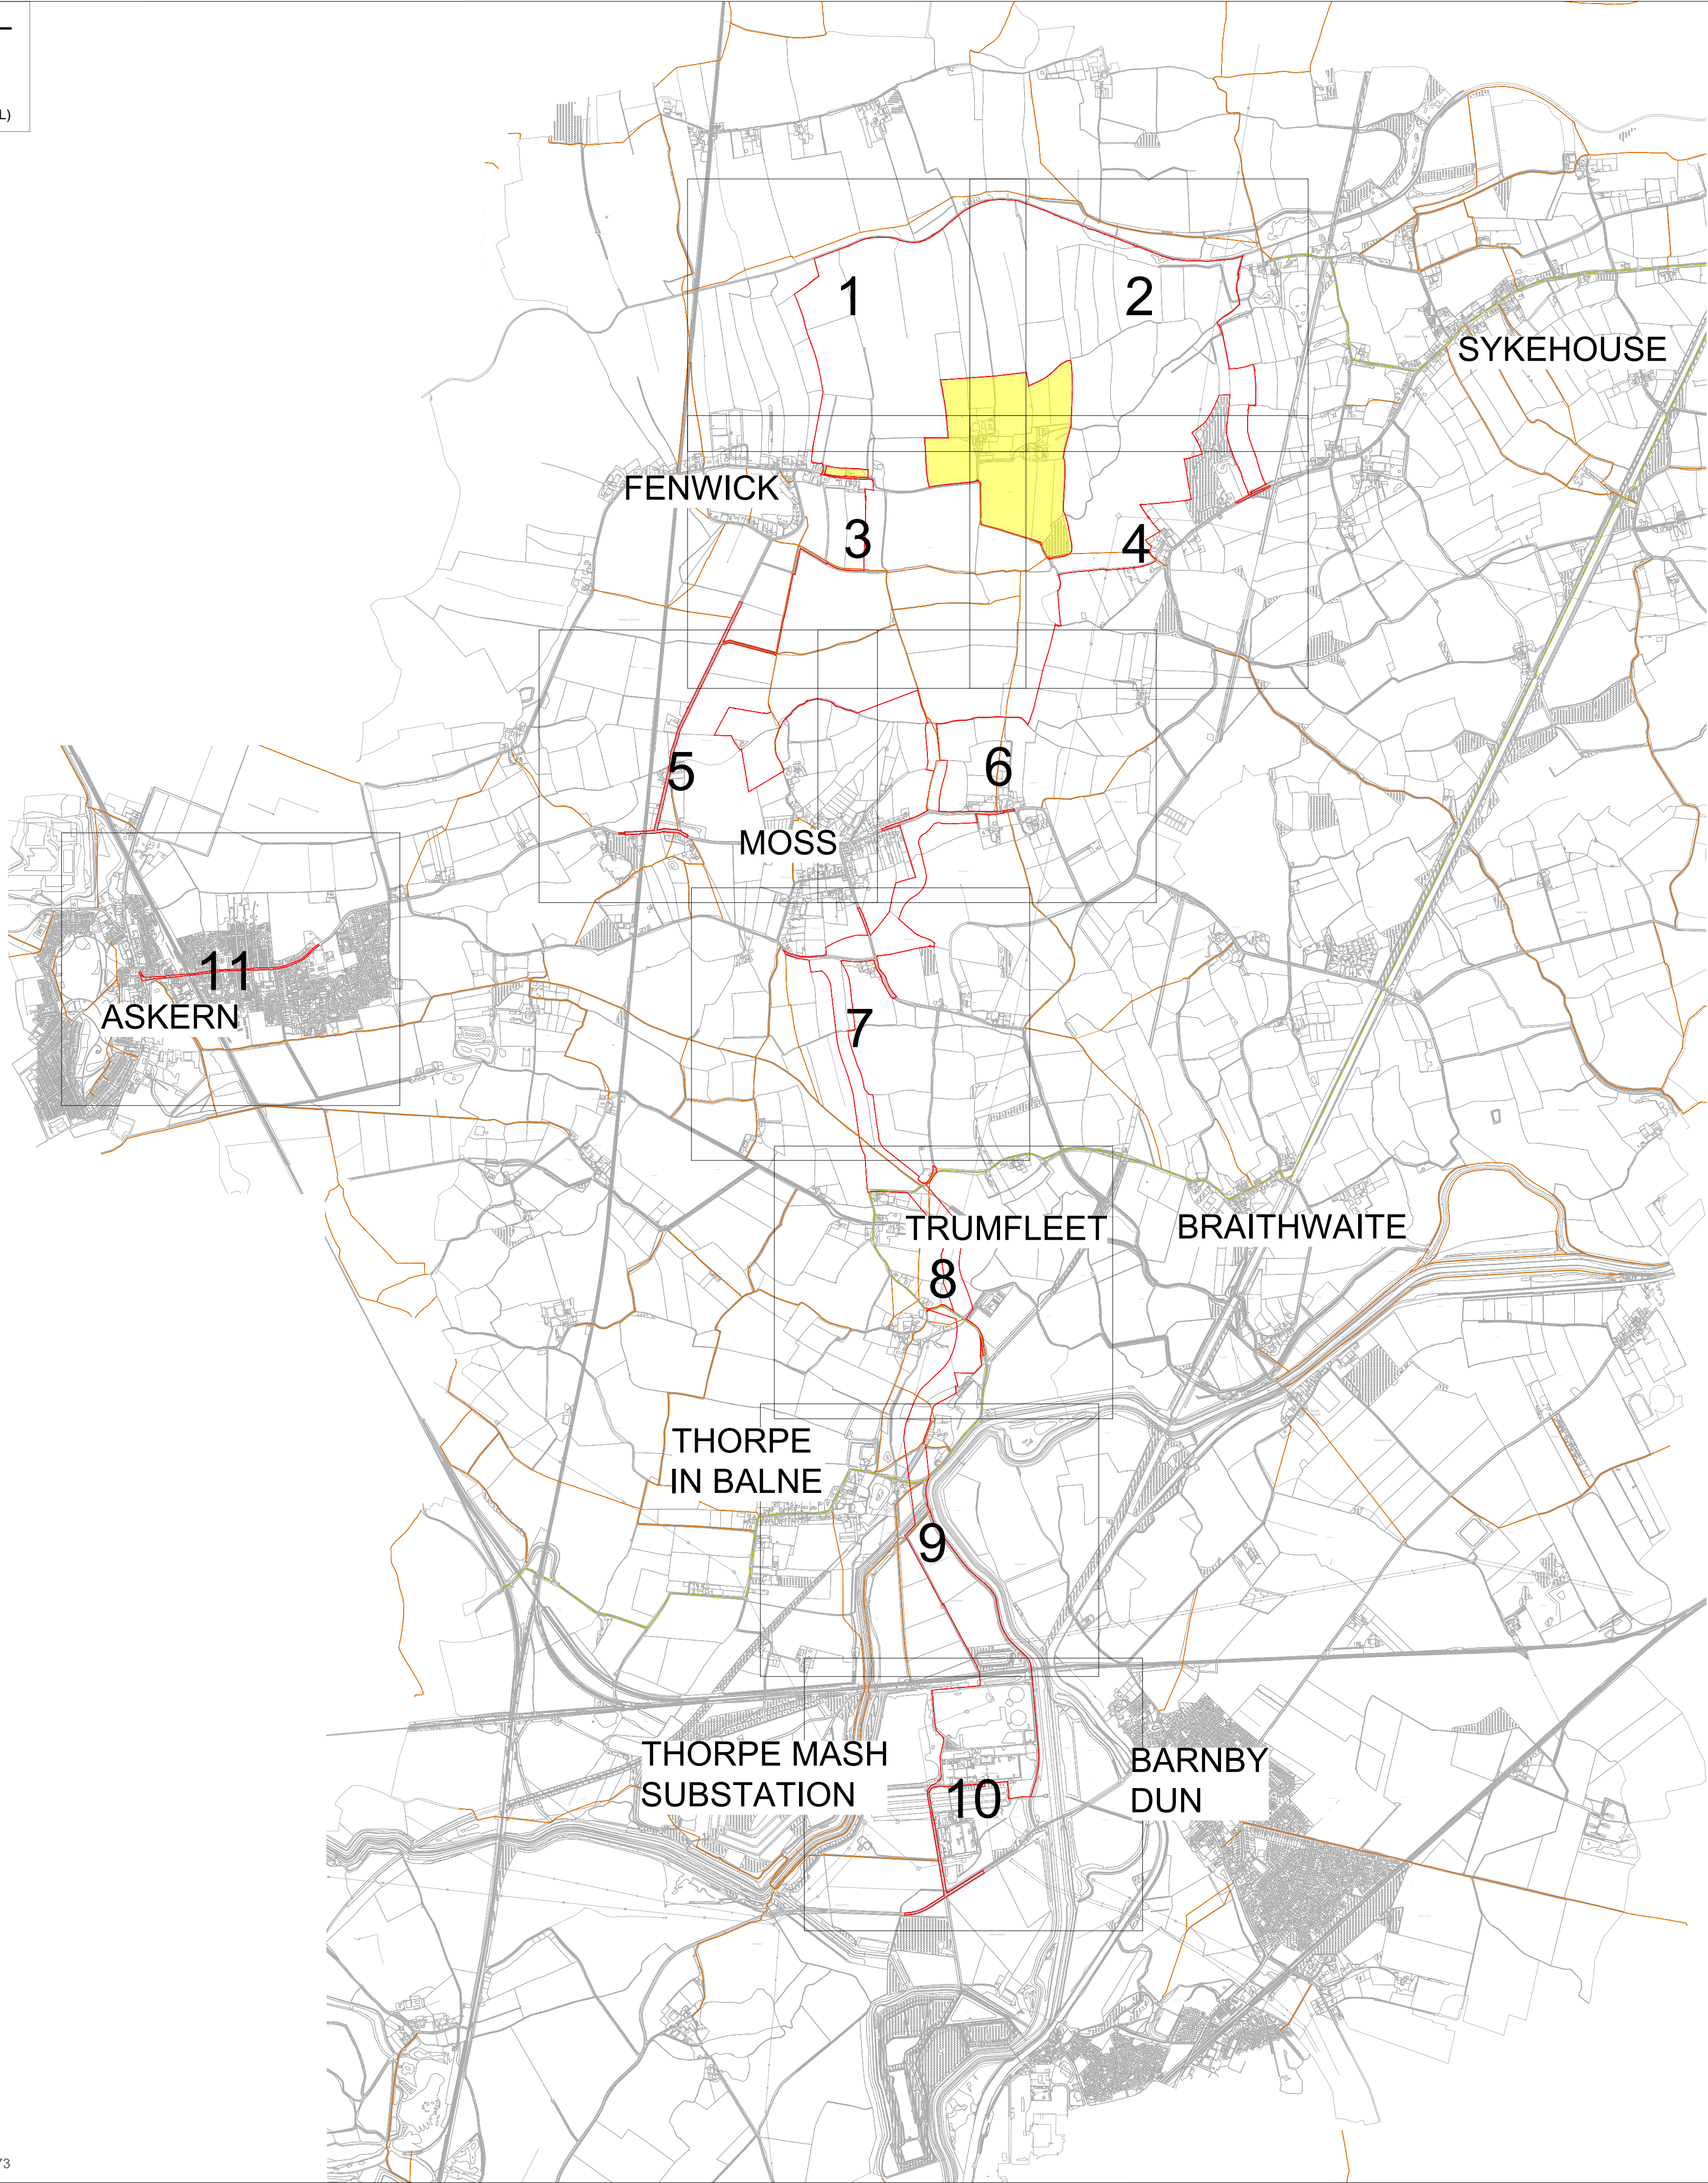

Project

FENWICK SOLAR FARM

Client

FENWICK SOLAR PROJECT LIMITED

Consultant

Aecom
1 Tanfield
Edinburgh
EH3 5DA
United Kingdom
Fax +44 (0)131 301 8699
Tel +44 (0)131 301 8600
www.aecom.com

- Notes
- ALL DIMENSIONS IN METRES UNLESS STATED OTHERWISE.
 - DO NOT SCALE FROM THIS DRAWING USE ONLY PRINTED DIMENSIONS.
 - THE PROPOSED WORKS SHOWN ARE ILLUSTRATIVE ONLY AND WILL BE SUBJECT TO CHANGE AS PART OF DETAILED DESIGN DEVELOPMENT. ANY CHANGES WILL BE LIMITED TO BEING WITHIN THE ORDER LIMITS AND ANY OTHER CONSTRAINTS INCLUDED IN THE DEVELOPMENT CONSENT ORDER.
 - THESE PLANS SHOULD BE READ IN CONJUNCTION WITH SCHEDULES 4 TO 8 (INCLUSIVE) OF THE DEVELOPMENT CONSENT ORDER.

ISSUE/REVISION		
P05	17/02/2025	Update to Key
P04	04/12/2024	Update for PINS Comments
P03	18/10/2024	DCO Application Issue
P02	11/10/2024	Issued for Final Review
P01	21/08/2024	Issued to CDC for comment
I/R	DATE	DESCRIPTION

Purpose Of Issue

DCO APPLICATION

Project Number

60698207

Sheet Title

STREETS, RIGHTS OF WAY AND ACCESS PLANS
KEY PLAN

Reference Number

EN010152/APP/2.3

Legislation Reference


APFP 2009 Regulation 5(2)(k)

Sheet Number

60698207-ACM-HGN-00-DR-CE-2000

Scale: NTS

Rev: P05

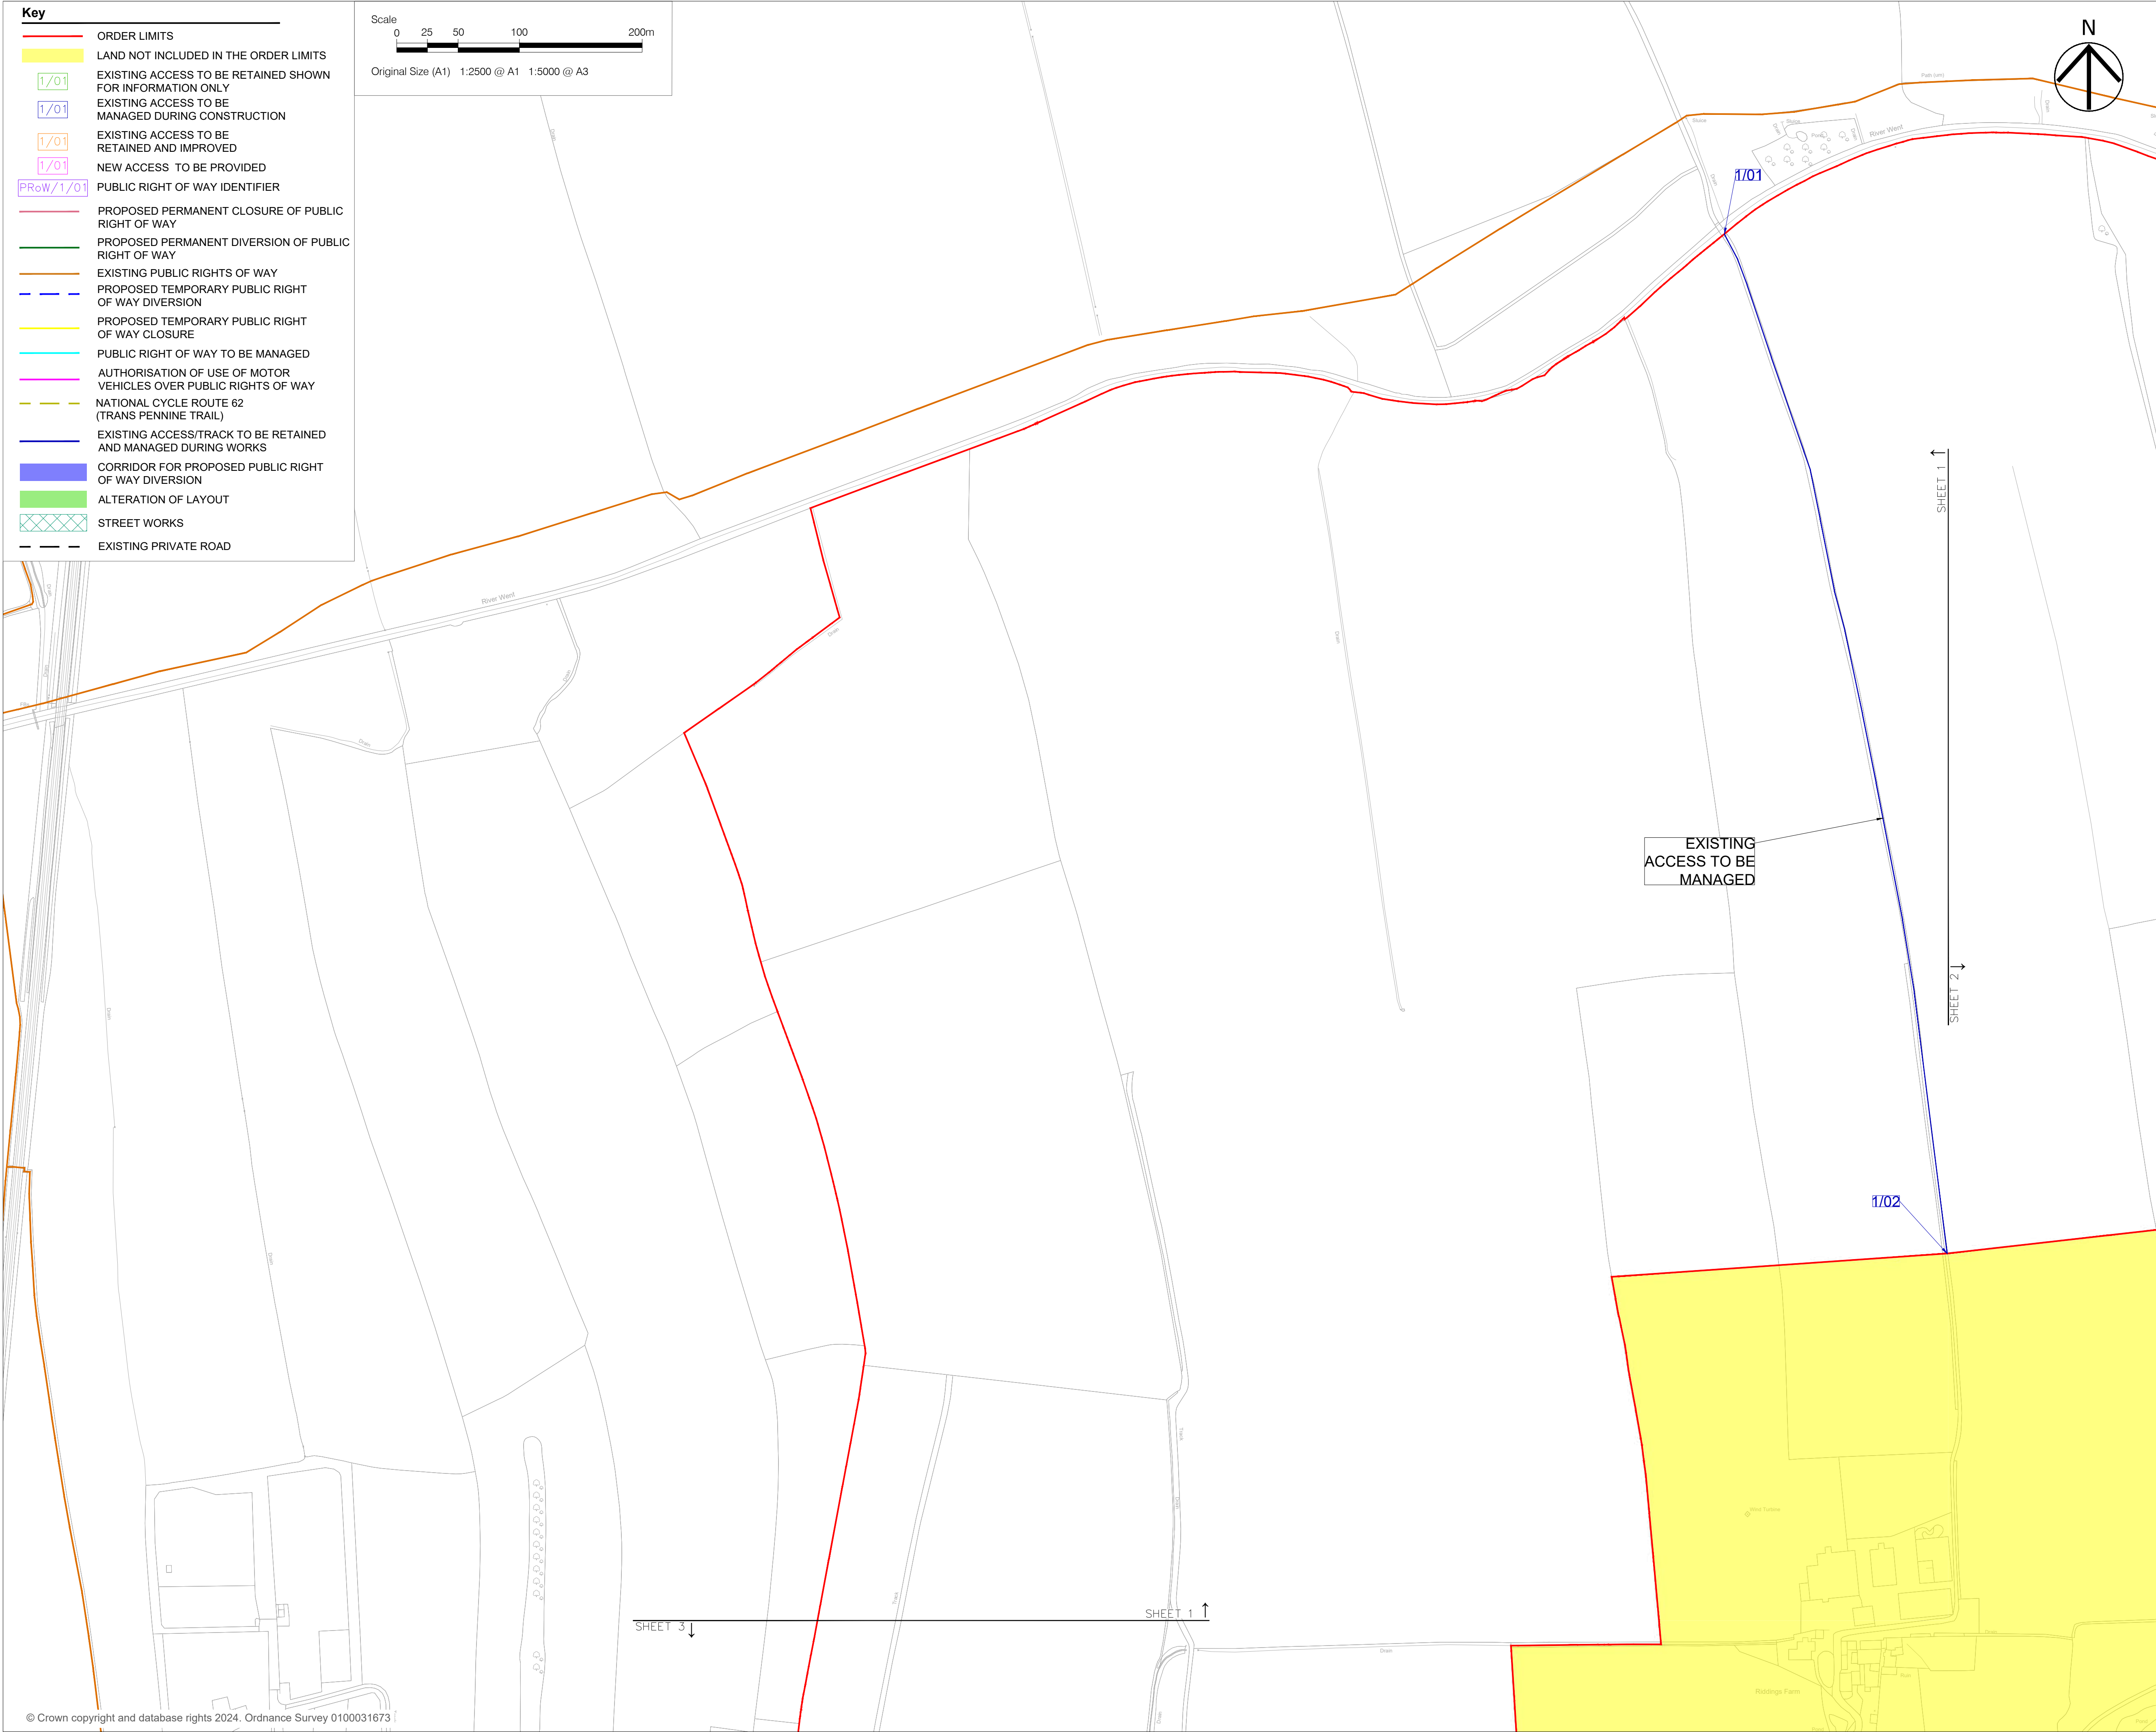

Project

FENWICK SOLAR FARM


Client

FENWICK SOLAR PROJECT LIMITED

Consultant

Aecom
1 Tanfield
Edinburgh
EH3 5DA
United Kingdom
Fax +44 (0)131 301 8699
Tel +44 (0)131 301 8600
www.aecom.com

- Notes**
- ALL DIMENSIONS IN METRES UNLESS STATED OTHERWISE.
 - DO NOT SCALE FROM THIS DRAWING USE ONLY PRINTED DIMENSIONS.
 - THE PROPOSED WORKS SHOWN ARE ILLUSTRATIVE ONLY AND WILL BE SUBJECT TO CHANGE AS PART OF DETAILED DESIGN DEVELOPMENT. ANY CHANGES WILL BE LIMITED TO BEING WITHIN THE ORDER LIMITS AND ANY OTHER CONSTRAINTS INCLUDED IN THE DEVELOPMENT CONSENT ORDER.
 - THESE PLANS SHOULD BE READ IN CONJUNCTION WITH SCHEDULES 4 TO 8 (INCLUSIVE) OF THE DEVELOPMENT CONSENT ORDER.

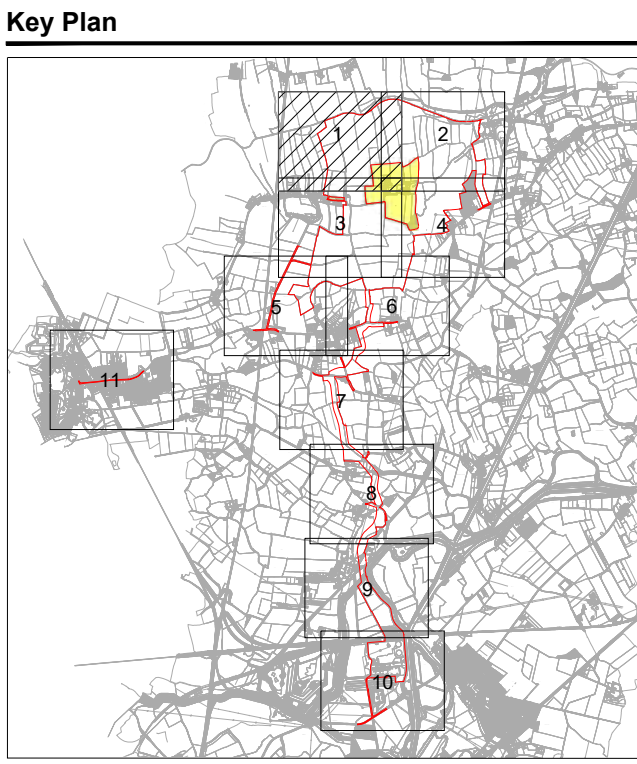

ISSUE/REVISION		
P05	17/02/2025	Update to Key
P04	04/12/2024	Update for PINS Comments
P03	18/10/2024	DCO Application Issue
P02	11/10/2024	Issued for Final Review
P01	21/08/2024	Issued to CDC for comment
I/R	DATE	DESCRIPTION

Purpose Of Issue

DCO APPLICATION

Project Number

60698207

Sheet Title

STREETS, RIGHTS OF WAY AND ACCESS PLANS
SHEET 1 OF 11

Reference Number

EN010152/APP/2.3

Legislation Reference


APFP 2009 Regulation 5(2)(k)

Sheet Number

60698207-ACM-HGN-00-DR-CE-2001

Scale: As shown @ A1 **Rev:** p05

ISO A1 594mm x 841mm
JCH
MEK
KP
Initials:
DWG
Last saved by: PHILLIPA.GILLUS(2025-02-17)
Filename: C:\USERS\PHILLIPA.GILLUS\AECOM\60698207_FENWICK SOLAR FARM - GENERAL\900_CAD_GIS\910_CAD\HIGHWAYS TEAM\DRAWINGS (CAD)\SROWA\60698207-ACM-HGN-00-DR-CE-2003.DWG

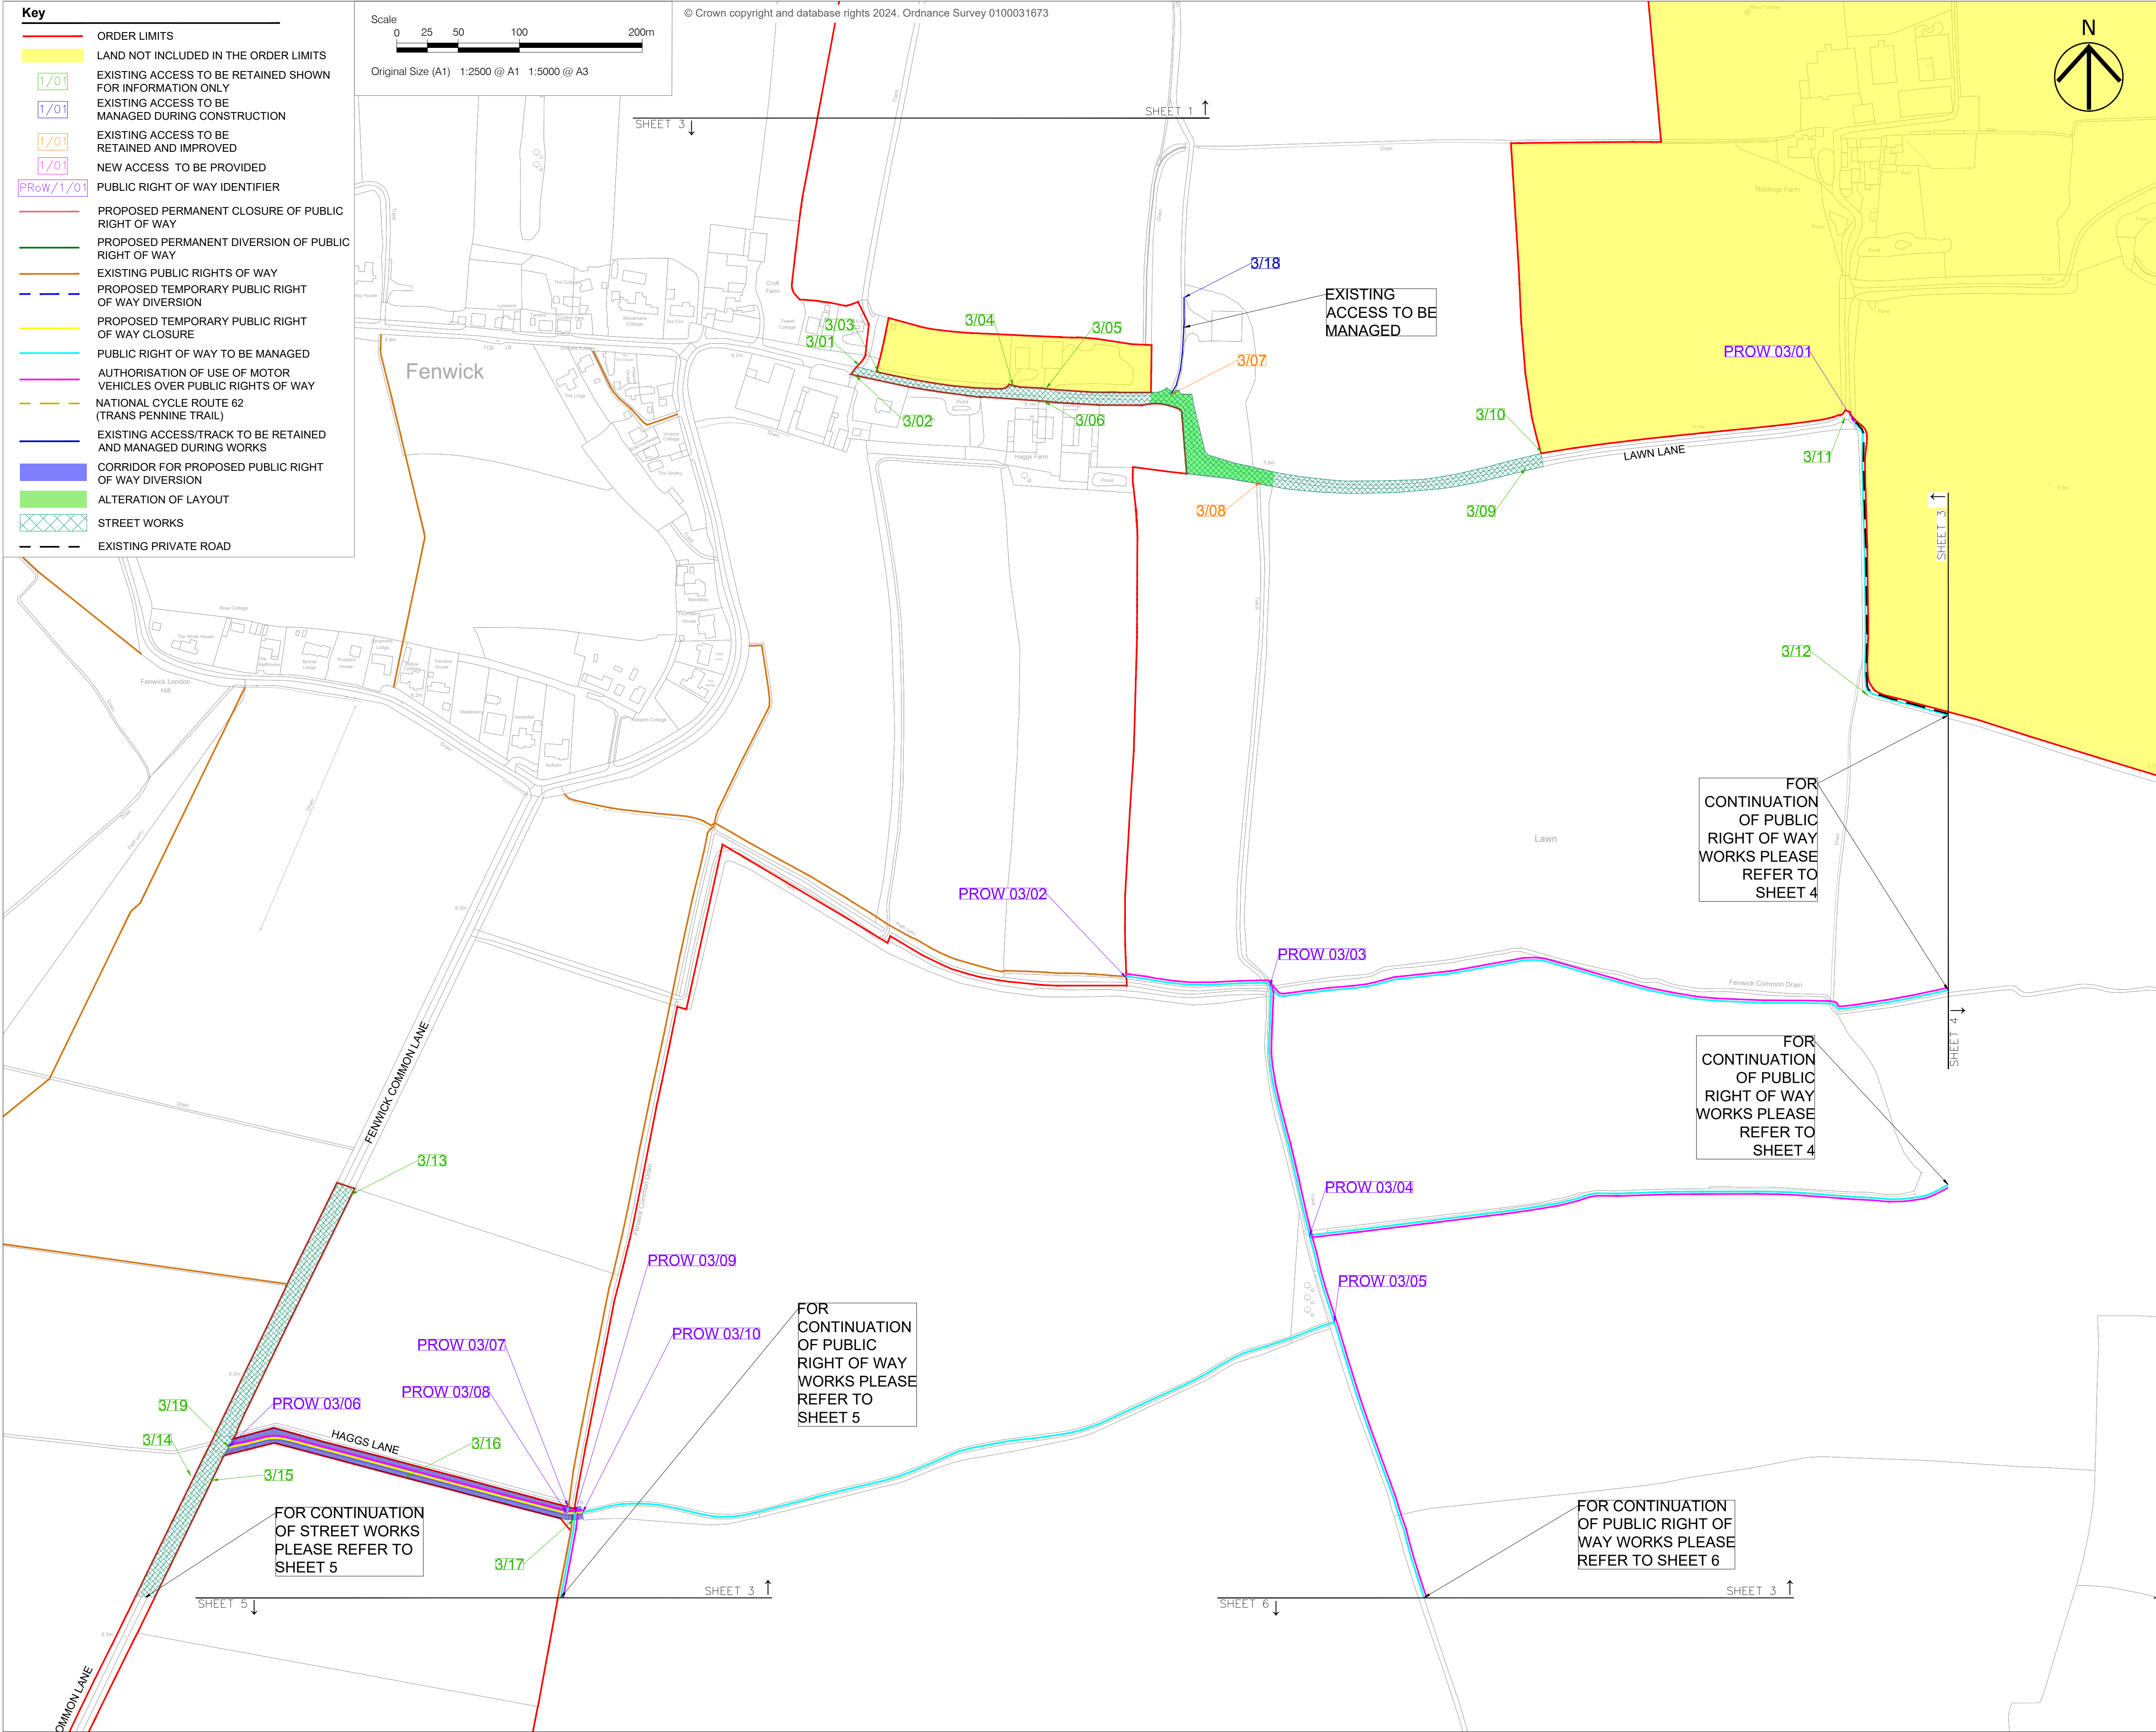

Project

FENWICK SOLAR FARM


Client

FENWICK SOLAR PROJECT LIMITED

Consultant

Aecom
1 Tanfield
Edinburgh
EH3 5DA
United Kingdom
Fax +44 (0)131 301 8699
Tel +44 (0)131 301 8600
www.aecom.com

- Notes
1. ALL DIMENSIONS IN METRES UNLESS STATED OTHERWISE.
 2. DO NOT SCALE FROM THIS DRAWING USE ONLY PRINTED DIMENSIONS.
 3. THE PROPOSED WORKS SHOWN ARE ILLUSTRATIVE ONLY AND WILL BE SUBJECT TO CHANGE AS PART OF DETAILED DESIGN DEVELOPMENT. ANY CHANGES WILL BE LIMITED TO BEING WITHIN THE ORDER LIMITS AND ANY OTHER CONSTRAINTS INCLUDED IN THE DEVELOPMENT CONSENT ORDER.
 4. THESE PLANS SHOULD BE READ IN CONJUNCTION WITH SCHEDULES 4 TO 8 (INCLUSIVE) OF THE DEVELOPMENT CONSENT ORDER.

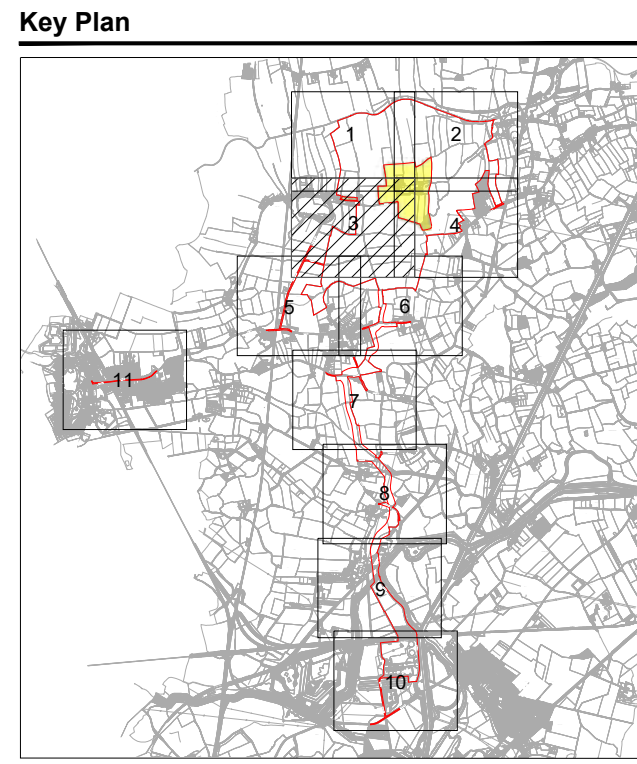

ISSUE/REVISION		
I/R	DATE	DESCRIPTION
P05	17/02/2025	Update to Key
P04	04/12/2024	Update for PINS Comments
P03	18/10/2024	DCO Application Issue
P02	11/10/2024	Issued for Final Review
P01	21/08/2024	Issued to CDC for comment

Purpose Of Issue

DCO APPLICATION

Project Number

60698207

Sheet Title

STREETS, RIGHTS OF WAY AND ACCESS PLANS
SHEET 3 OF 11

Reference Number

EN010152/APP/2.3

Legislation Reference


APFP 2009 Regulation 5(2)(k)

Sheet Number

60698207-ACM-HGN-00-DR-CE-2003

Scale: As shown @ A1

Rev: p05

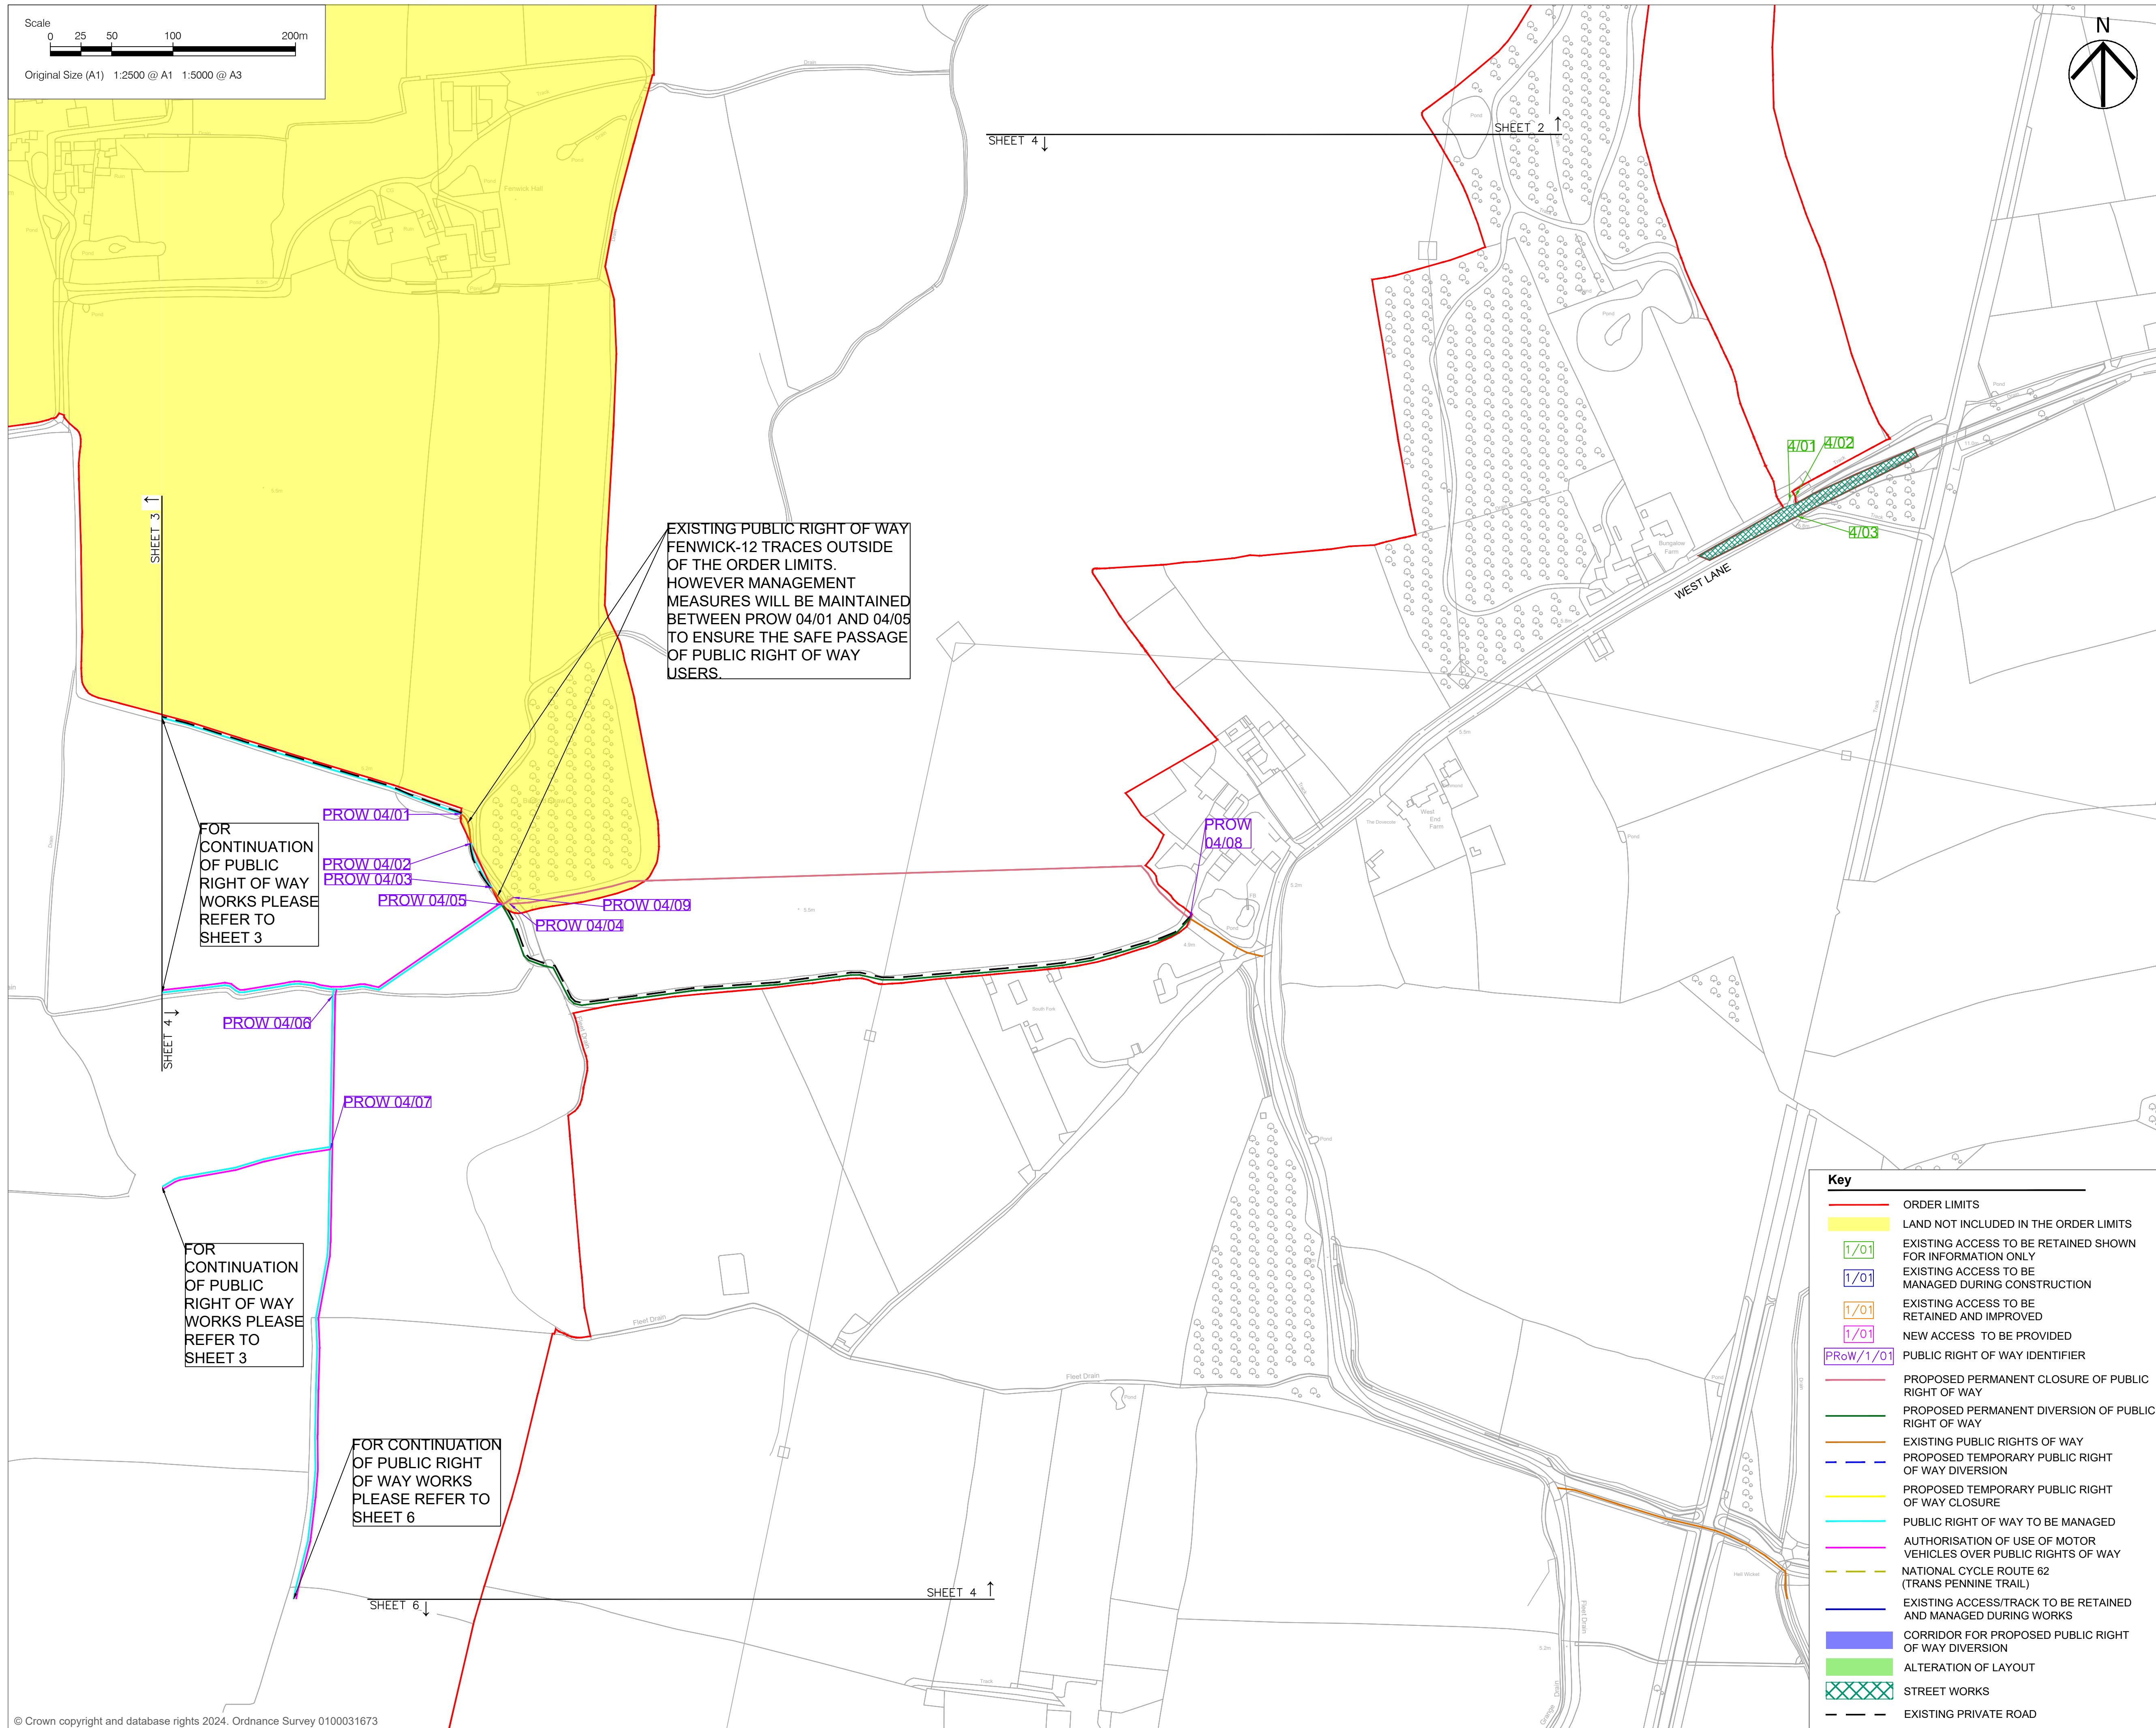

Project

FENWICK SOLAR FARM

Client

FENWICK SOLAR
PROJECT LIMITED

Consultant

Aecom
1 Tanfield
Edinburgh
EH3 5DA
United Kingdom
Fax +44 (0)131 301 8699
Tel +44 (0)131 301 8600
www.aecom.com

Notes

1. ALL DIMENSIONS IN METRES UNLESS STATED OTHERWISE.
2. DO NOT SCALE FROM THIS DRAWING USE ONLY PRINTED DIMENSIONS.
3. THE PROPOSED WORKS SHOWN ARE ILLUSTRATIVE ONLY AND WILL BE SUBJECT TO CHANGE AS PART OF DETAILED DESIGN DEVELOPMENT. ANY CHANGES WILL BE LIMITED TO BEING WITHIN THE ORDER LIMITS AND ANY OTHER CONSTRAINTS INCLUDED IN THE DEVELOPMENT CONSENT ORDER.
4. THESE PLANS SHOULD BE READ IN CONJUNCTION WITH SCHEDULES 4 TO 8 (INCLUSIVE) OF THE DEVELOPMENT CONSENT ORDER.

Key Plan



ISSUE/REVISION

P05	24/04/2025	Updated Key and ProW Exten
P04	04/12/2024	Update for PINS Comments
P03	18/10/2024	DCO Application Issue
P02	11/10/2024	Issued for Final Review
P01	21/08/2024	Issued to CDC for comment
I/R	DATE	DESCRIPTION

Purpose Of Issue

DCO APPLICATION

Project Number

60698207

Sheet Title

STREETS, RIGHTS OF WAY AND
ACCESS PLANS
SHEET 4 OF 11

Reference Number

EN010152/APP/2.3

Legislation Reference


APFP 2009 Regulation 5(2)(k)

Sheet Number

60698207-ACM-HGN-00-DR-CE-2004

Scale: As shown @ A1

Rev: P05

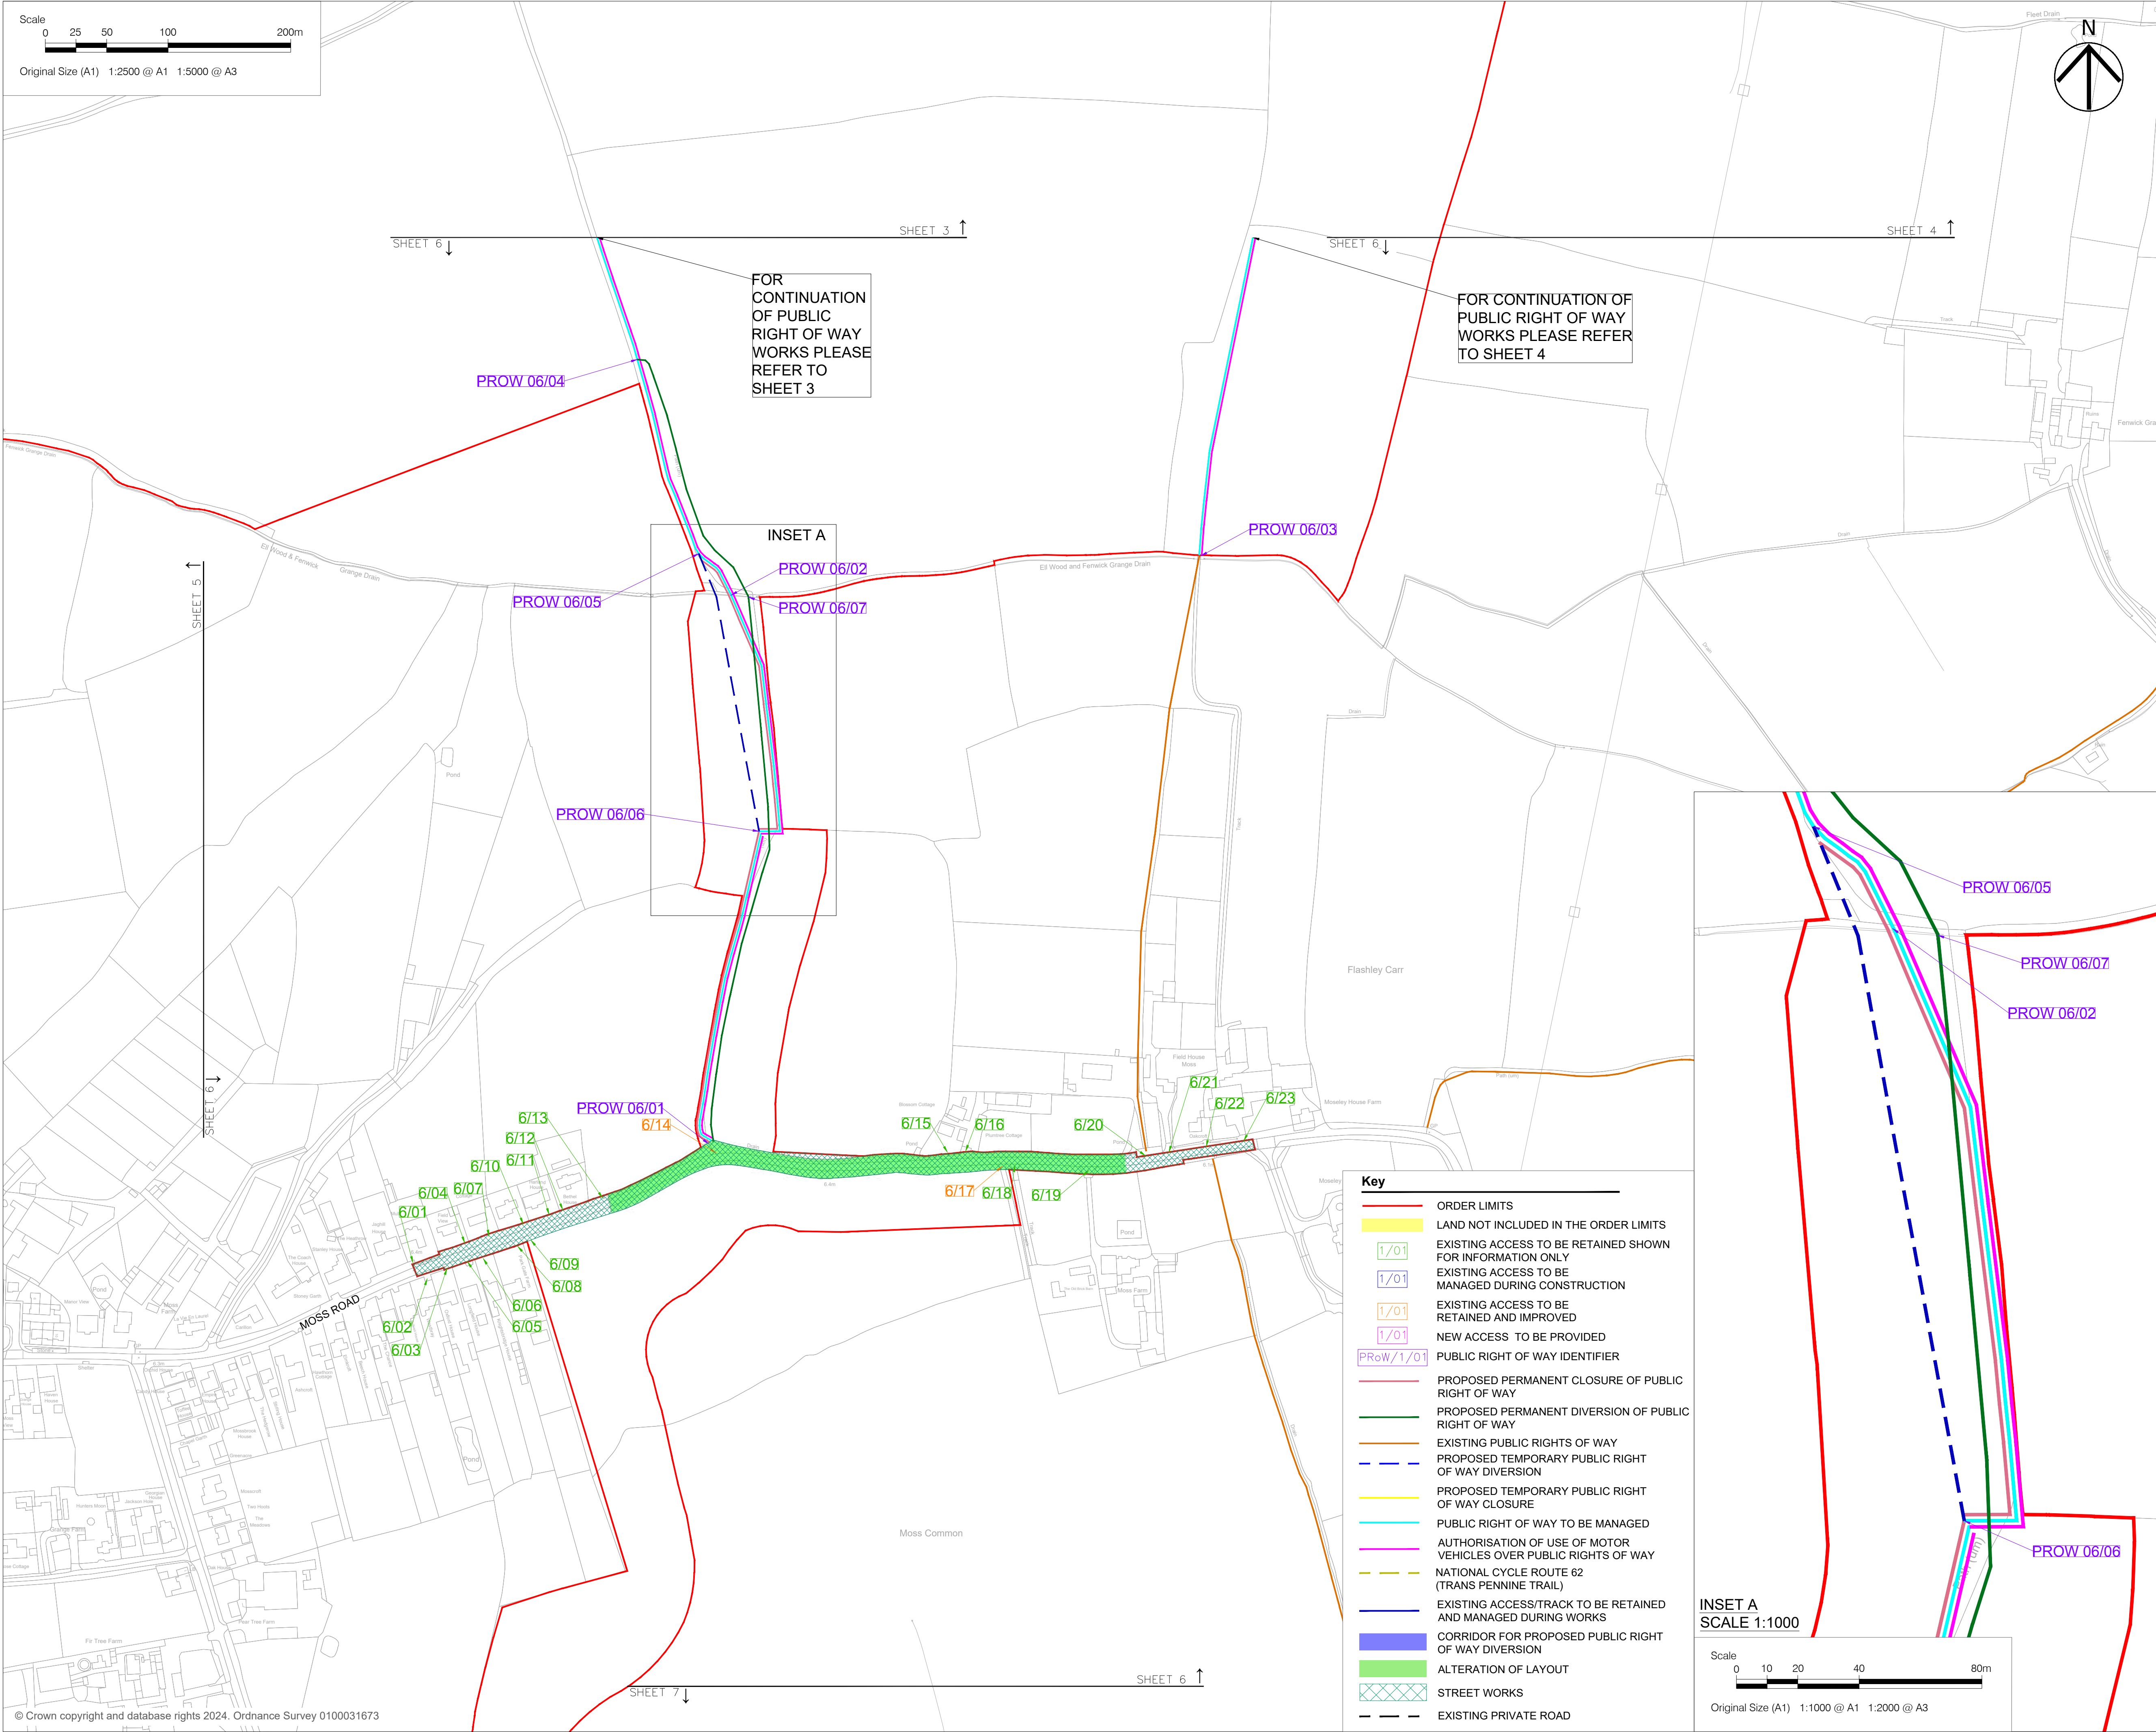

AECOM

Project

FENWICK SOLAR FARM

Client

FENWICK SOLAR PROJECT LIMITED

Consultant

Aecom

1 Tanfield

Edinburgh

EH3 5DA

United Kingdom

Fax +44 (0)131 301 8699

Tel +44 (0)131 301 8600

www.aecom.com

Notes

1. ALL DIMENSIONS IN METRES UNLESS STATED OTHERWISE.

2. DO NOT SCALE FROM THIS DRAWING USE ONLY PRINTED DIMENSIONS.

3. THE PROPOSED WORKS SHOWN ARE ILLUSTRATIVE ONLY AND WILL BE SUBJECT TO CHANGE AS PART OF DETAILED DESIGN DEVELOPMENT. ANY CHANGES WILL BE LIMITED TO BEING WITHIN THE ORDER LIMITS AND ANY OTHER CONSTRAINTS INCLUDED IN THE DEVELOPMENT CONSENT ORDER.

4. THESE PLANS SHOULD BE READ IN CONJUNCTION WITH SCHEDULES 4 TO 8 (INCLUSIVE) OF THE DEVELOPMENT CONSENT ORDER.

Key Plan

ISSUE/REVISION

P05	17/02/2025	Update to Key and Private Track
P04	04/12/2024	Update for PINS Comments
P03	18/10/2024	DCO Application Issue
P02	11/10/2024	Issued for Final Review
P01	21/08/2024	Issued to CDC for comment
I/R	DATE	DESCRIPTION

Purpose Of Issue

DCO APPLICATION

Project Number

60698207

Sheet Title

STREETS, RIGHTS OF WAY AND ACCESS PLANS

SHEET 6 OF 11

Reference Number

EN010152/APP.2.3

Legislation Reference


APFP 2009 Regulation 5(2)(k)

Sheet Number

60698207-ACM-HGN-00-DR-CE-2006

Scale: As shown @ A1

Rev: p05

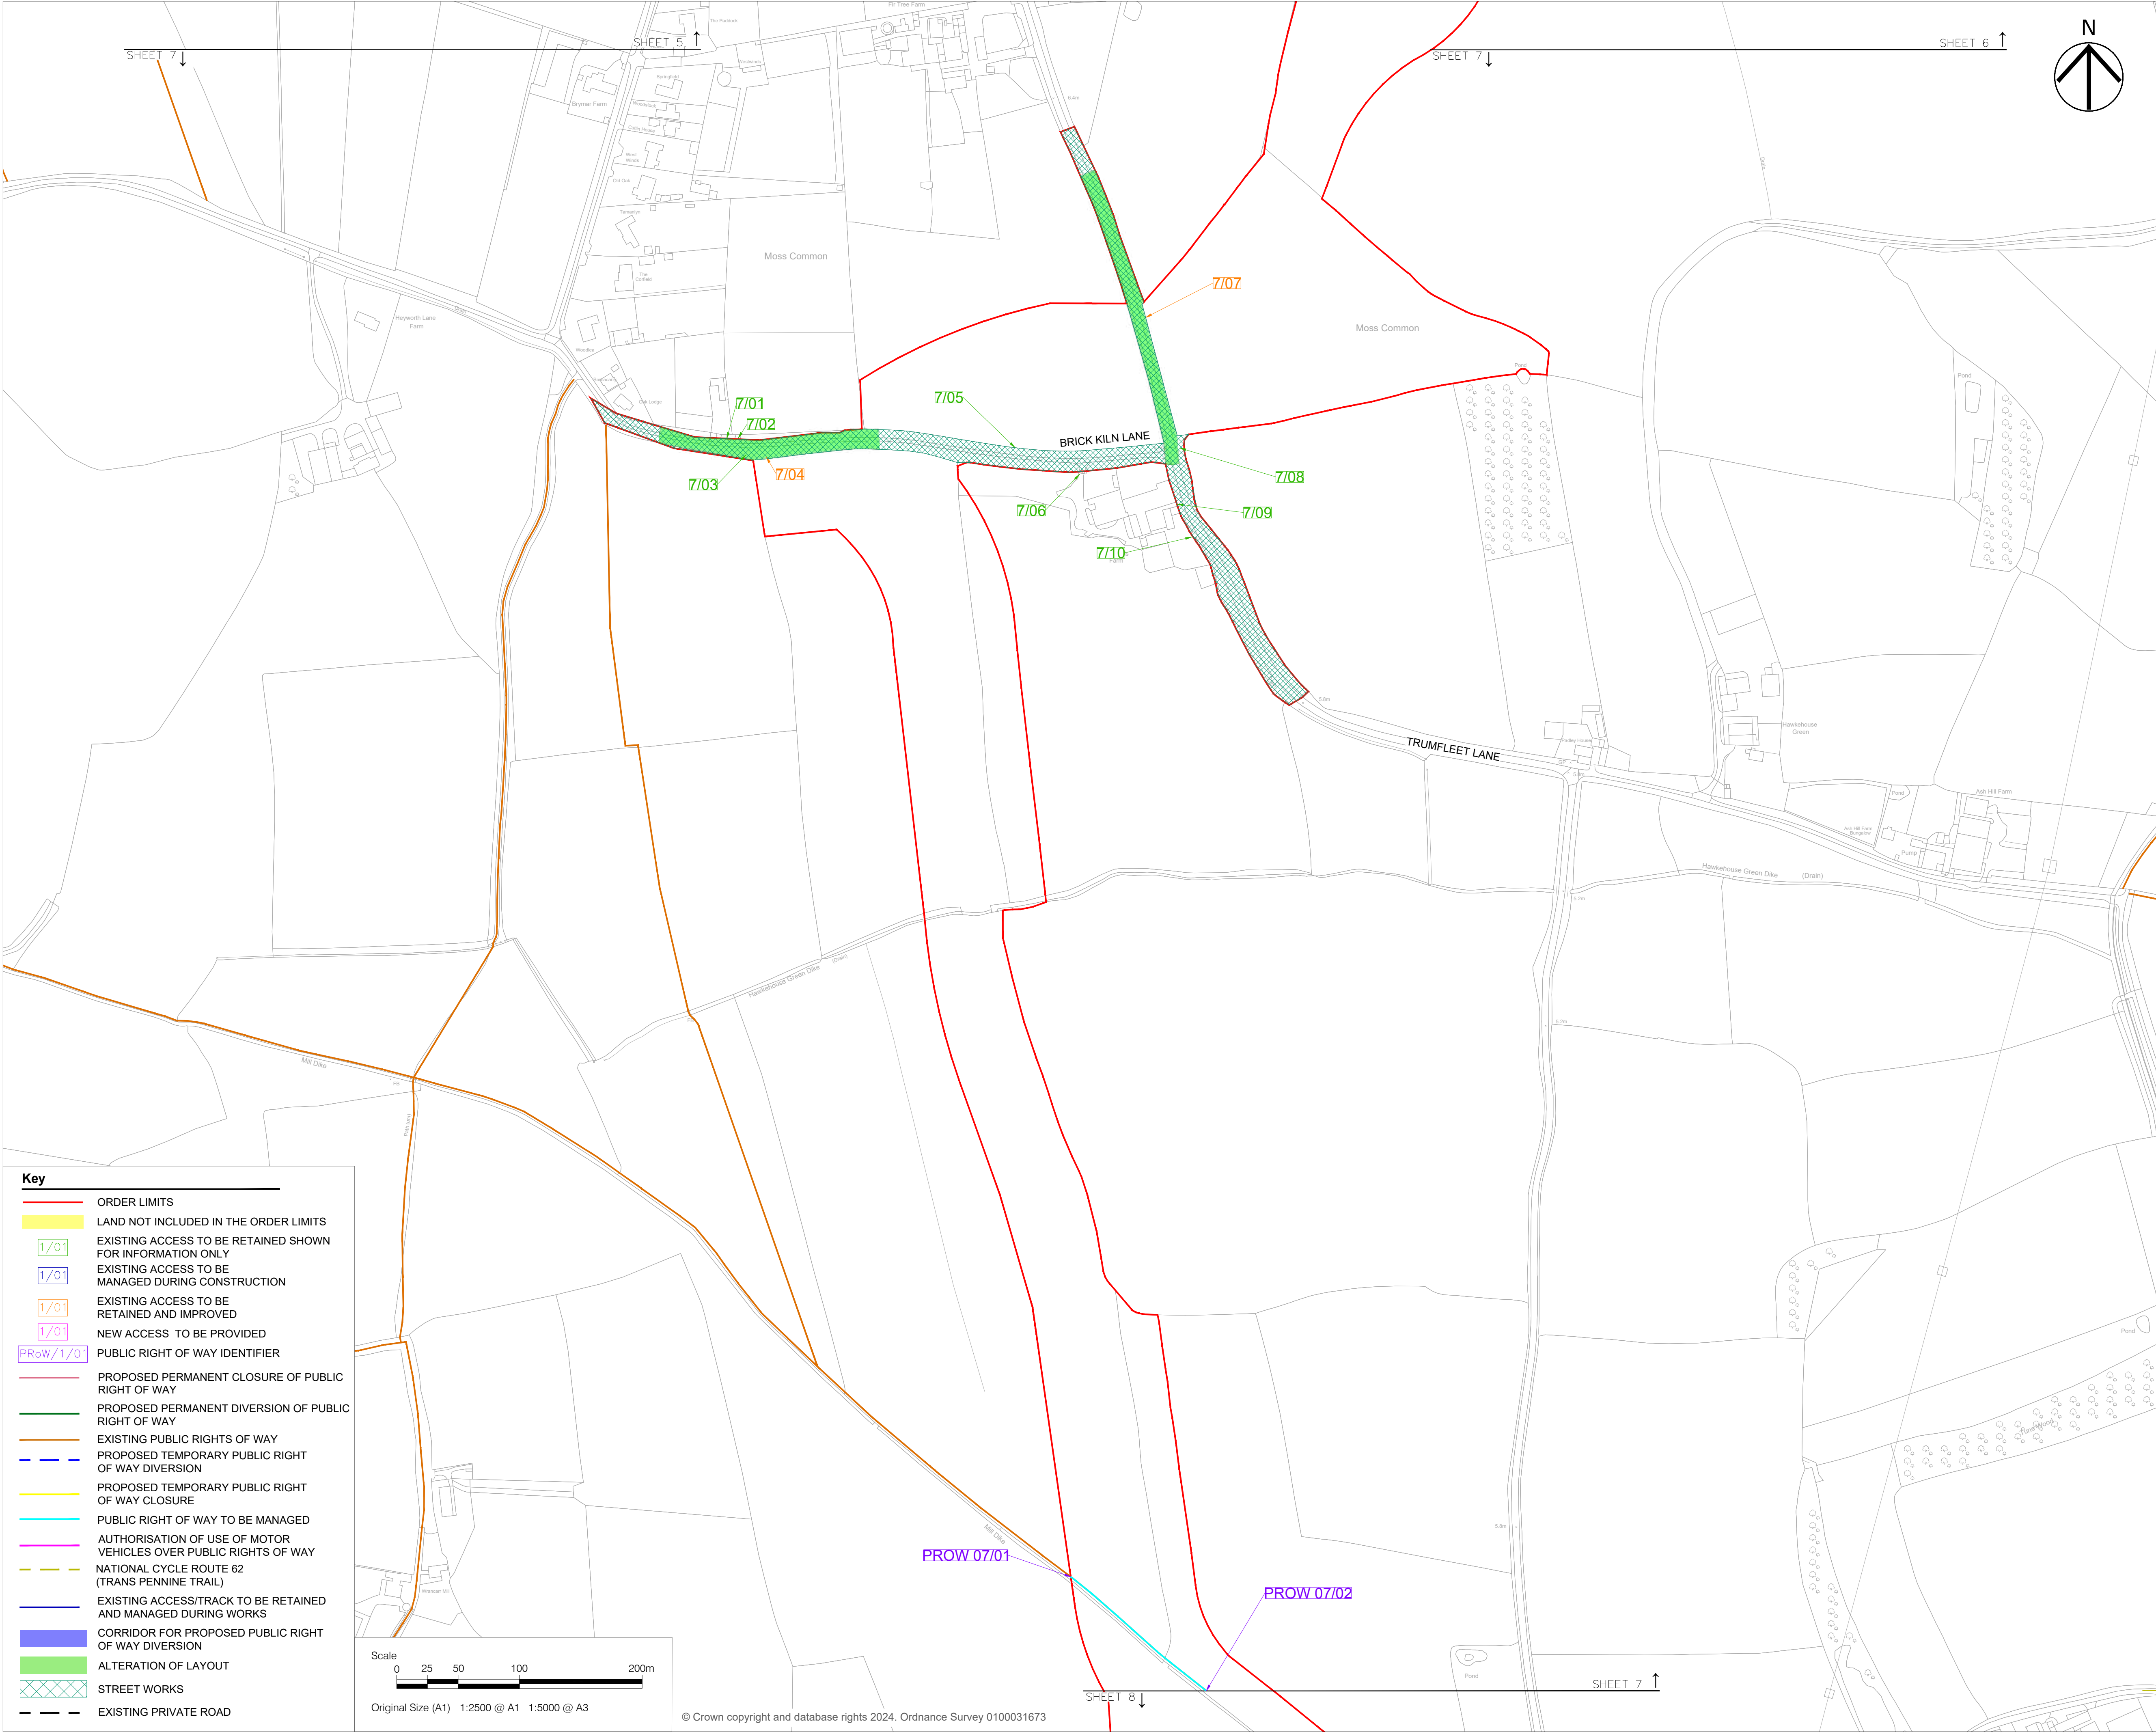


Project
FENWICK SOLAR FARM

Client
FENWICK SOLAR PROJECT LIMITED

Consultant
Aecom
1 Tanfield
Edinburgh
EH3 5DA
United Kingdom
Fax +44 (0)131 301 8699
Tel +44 (0)131 301 8600
www.aecom.com

- Notes**
1. ALL DIMENSIONS IN METRES UNLESS STATED OTHERWISE.
 2. DO NOT SCALE FROM THIS DRAWING USE ONLY PRINTED DIMENSIONS.
 3. THE PROPOSED WORKS SHOWN ARE ILLUSTRATIVE ONLY AND WILL BE SUBJECT TO CHANGE AS PART OF DETAILED DESIGN DEVELOPMENT. ANY CHANGES WILL BE LIMITED TO BEING WITHIN THE ORDER LIMITS AND ANY OTHER CONSTRAINTS INCLUDED IN THE DEVELOPMENT CONSENT ORDER.
 4. THESE PLANS SHOULD BE READ IN CONJUNCTION WITH SCHEDULES 4 TO 8 (INCLUSIVE) OF THE DEVELOPMENT CONSENT ORDER.

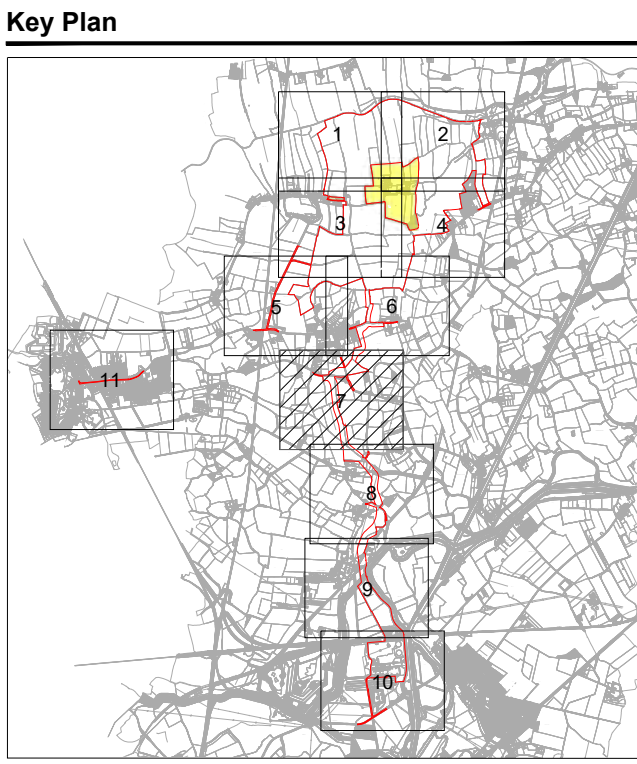

ISSUE/REVISION		
P05	17/02/2025	Update to Key
P04	04/12/2024	Update for PINS Comments
P03	18/10/2024	DCO Application Issue
P02	11/10/2024	Issued for Final Review
P01	21/08/2024	Issued to CDC for comment
I/R	DATE	DESCRIPTION

Purpose Of Issue
DCO APPLICATION

Project Number
60698207


Sheet Title
STREETS, RIGHTS OF WAY AND ACCESS PLANS
SHEET 7 OF 11

Reference Number
EN010152/APP/2.3

Legislation Reference
APFP 2009 Regulation 5(2)(k)


Sheet Number
60698207-ACM-HGN-00-DR-CE-2007

Scale: As shown @ A1 **Rev:** p05

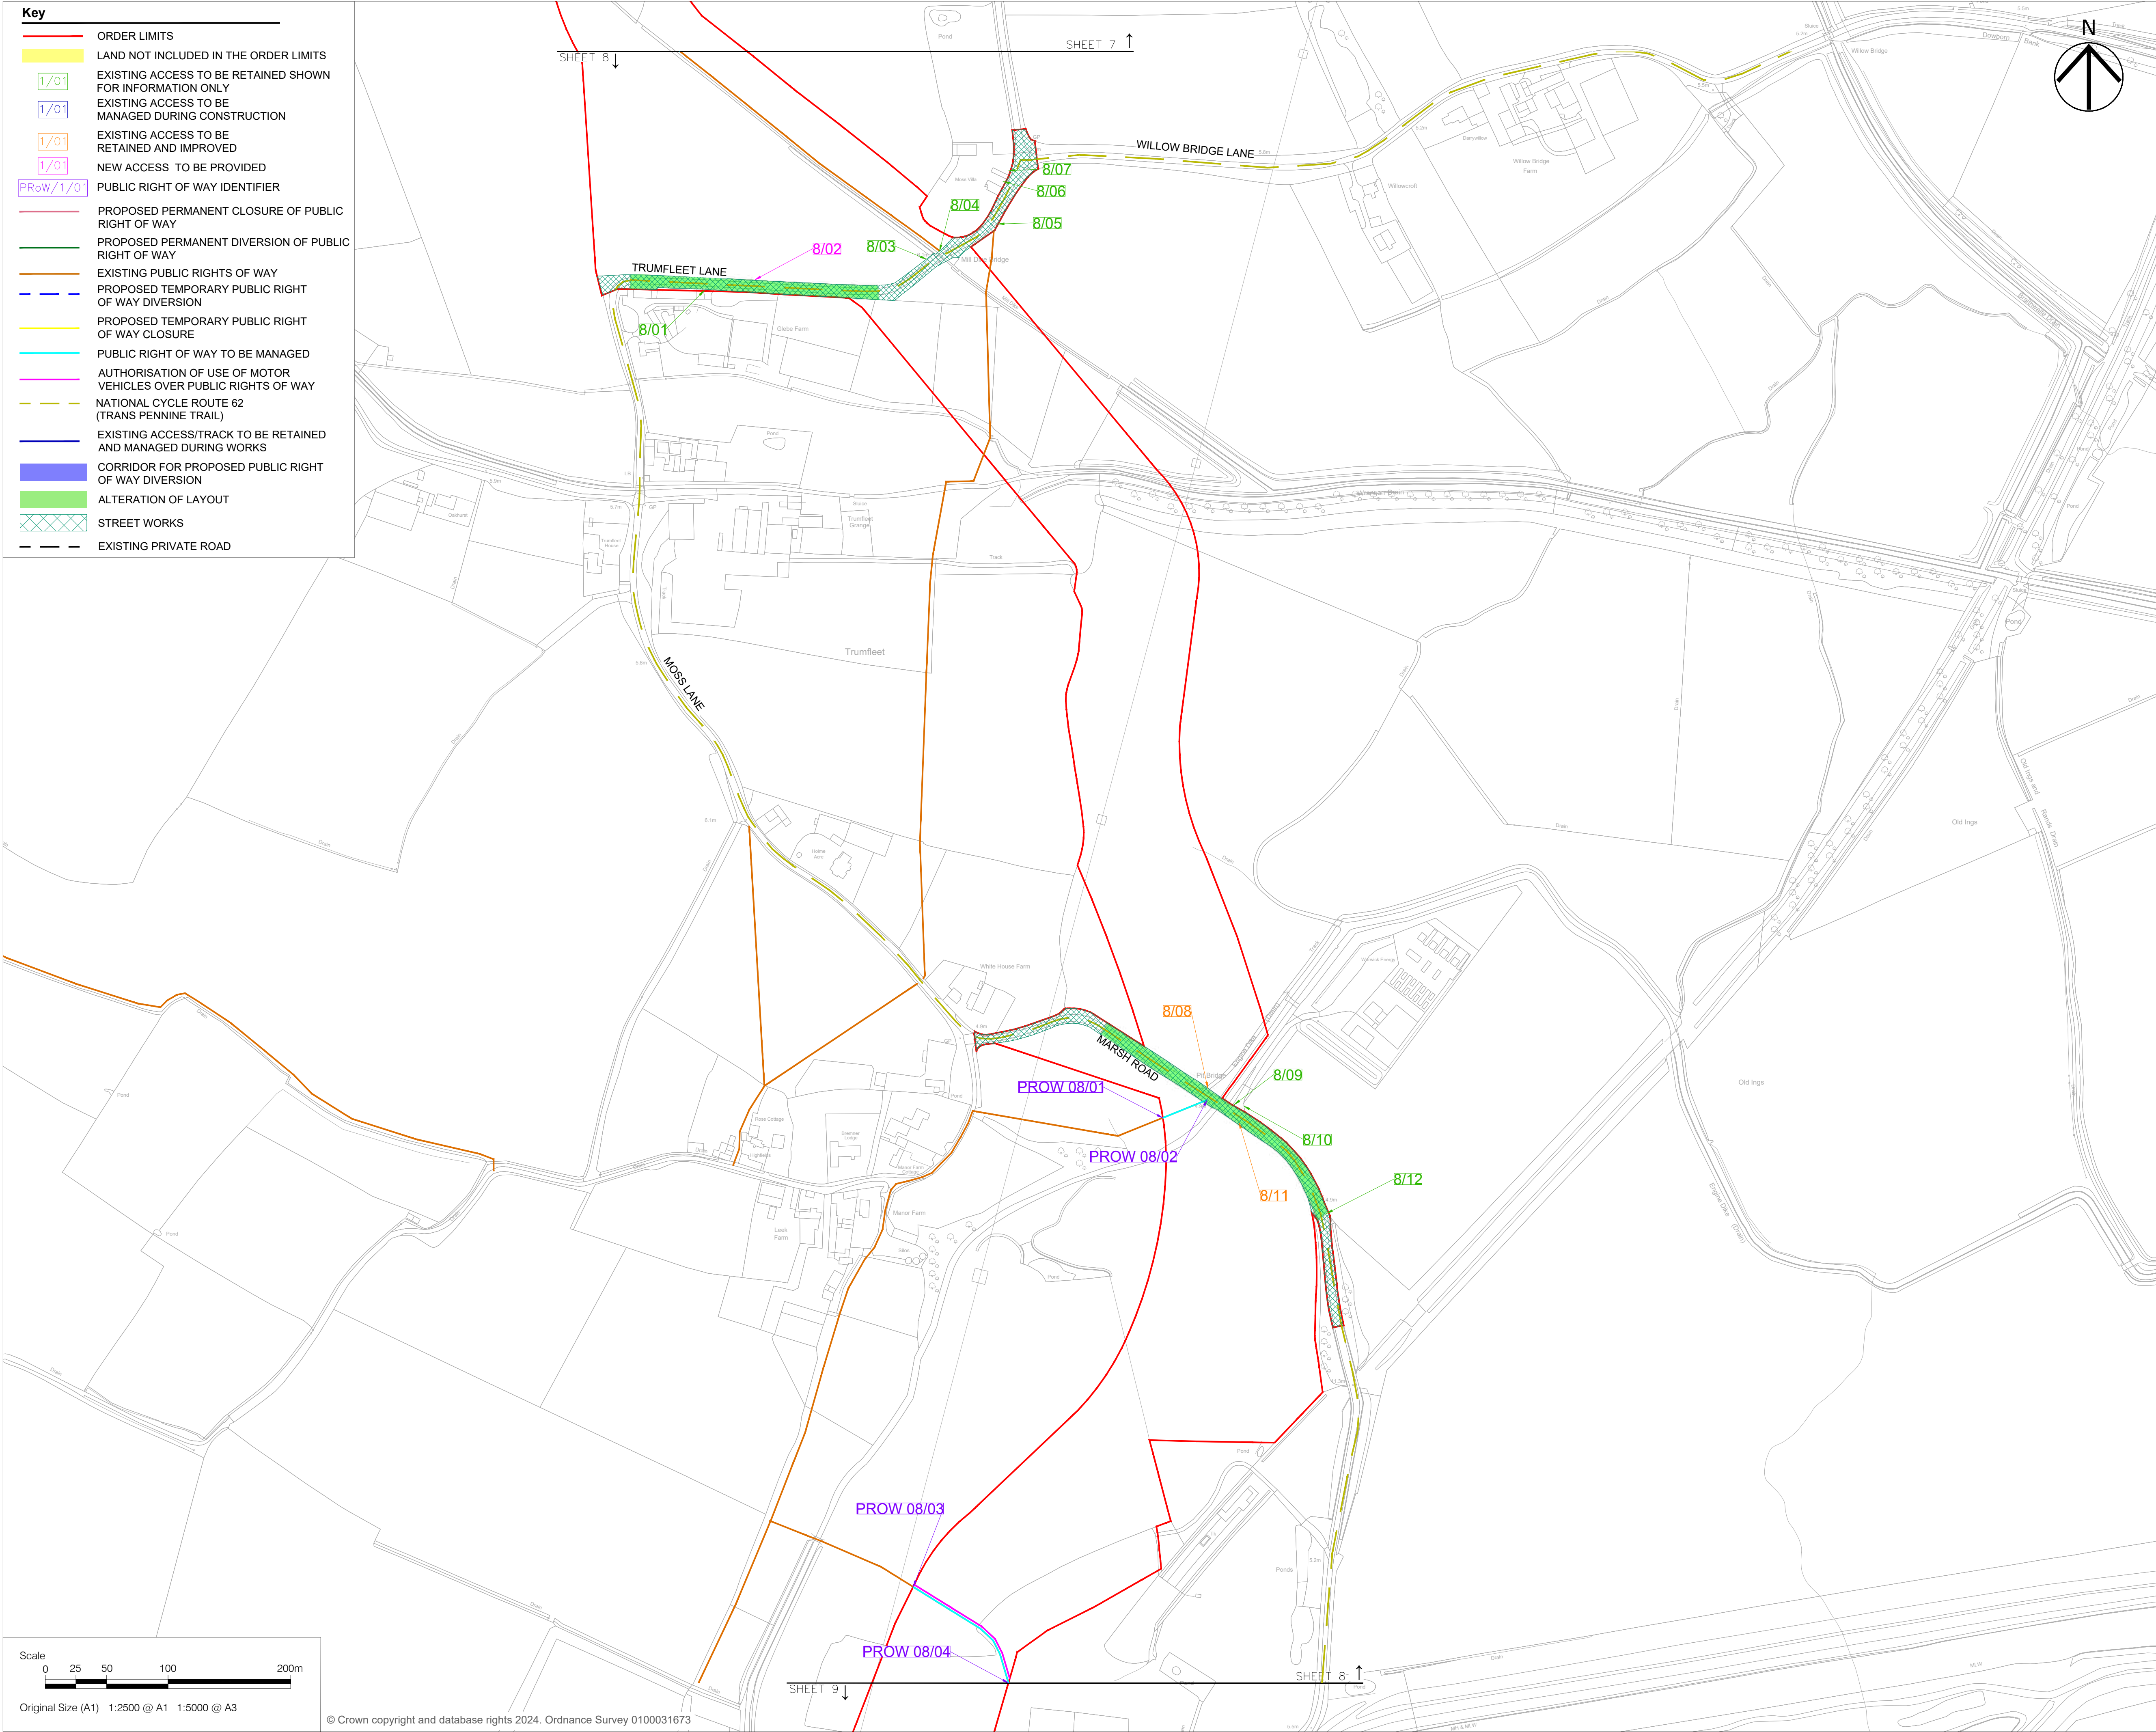


Key

- ORDER LIMITS
- LAND NOT INCLUDED IN THE ORDER LIMITS
- EXISTING ACCESS TO BE RETAINED SHOWN FOR INFORMATION ONLY
- EXISTING ACCESS TO BE MANAGED DURING CONSTRUCTION
- EXISTING ACCESS TO BE RETAINED AND IMPROVED
- NEW ACCESS TO BE PROVIDED
- PUBLIC RIGHT OF WAY IDENTIFIER
- PROPOSED PERMANENT CLOSURE OF PUBLIC RIGHT OF WAY
- PROPOSED PERMANENT DIVERSION OF PUBLIC RIGHT OF WAY
- EXISTING PUBLIC RIGHTS OF WAY
- PROPOSED TEMPORARY PUBLIC RIGHT OF WAY DIVERSION
- PROPOSED TEMPORARY PUBLIC RIGHT OF WAY CLOSURE
- PUBLIC RIGHT OF WAY TO BE MANAGED
- AUTHORISATION OF USE OF MOTOR VEHICLES OVER PUBLIC RIGHTS OF WAY
- NATIONAL CYCLE ROUTE 62 (TRANS PENNINE TRAIL)
- EXISTING ACCESS/TRACK TO BE RETAINED AND MANAGED DURING WORKS
- CORRIDOR FOR PROPOSED PUBLIC RIGHT OF WAY DIVERSION
- ALTERATION OF LAYOUT
- STREET WORKS
- EXISTING PRIVATE ROAD

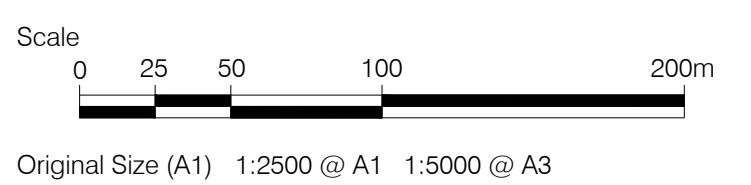

© Crown copyright and database rights 2024. Ordnance Survey 0100031673

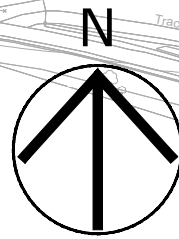

AECOM

Project

FENWICK SOLAR FARM

Client


FENWICK SOLAR PROJECT LIMITED

Consultant

Aecom
1 Tanfield
Edinburgh
EH3 5DA
United Kingdom
Fax +44 (0)131 301 8699
Tel +44 (0)131 301 8600
www.aecom.com

Notes

- ALL DIMENSIONS IN METRES UNLESS STATED OTHERWISE.
- DO NOT SCALE FROM THIS DRAWING USE ONLY PRINTED DIMENSIONS.
- THE PROPOSED WORKS SHOWN ARE ILLUSTRATIVE ONLY AND WILL BE SUBJECT TO CHANGE AS PART OF DETAILED DESIGN DEVELOPMENT. ANY CHANGES WILL BE LIMITED TO BEING WITHIN THE ORDER LIMITS AND ANY OTHER CONSTRAINTS INCLUDED IN THE DEVELOPMENT CONSENT ORDER.
- THESE PLANS SHOULD BE READ IN CONJUNCTION WITH SCHEDULES 4 TO 8 (INCLUSIVE) OF THE DEVELOPMENT CONSENT ORDER.

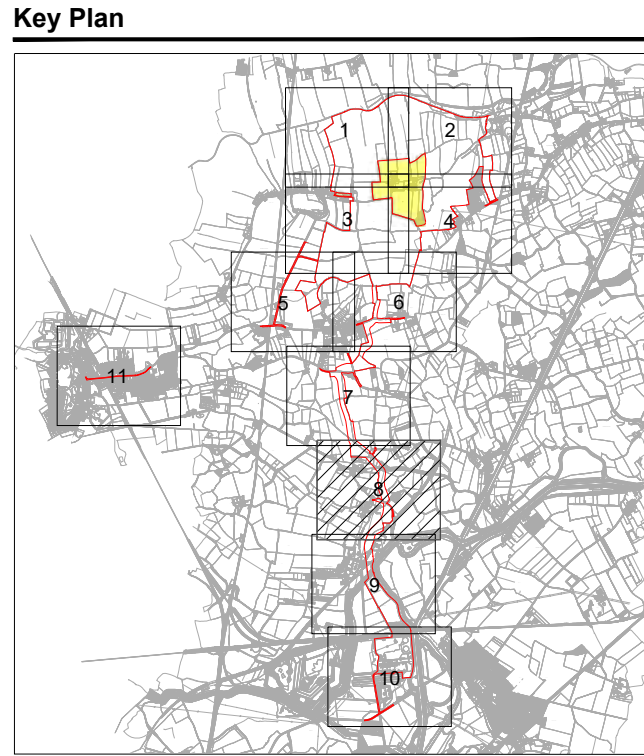

ISSUE/REVISION		
P05	17/02/2025	Update to Key
P04	04/12/2024	Update for PINS Comments
P03	18/10/2024	DCO Application Issue
P02	11/10/2024	Issued for Final Review
P01	21/08/2024	Issued to CDC for comment
I/R	DATE	DESCRIPTION

Purpose Of Issue

DCO APPLICATION

Project Number

60698207

Sheet Title

STREETS, RIGHTS OF WAY AND ACCESS PLANS
SHEET 8 OF 11

Reference Number

EN010152/APP/2.3


Legislation Reference

APFP 2009 Regulation 5(2)(k)

Sheet Number

60698207-ACM-HGN-00-DR-CE-2008

Scale: As shown @ A1 **Rev:** p05

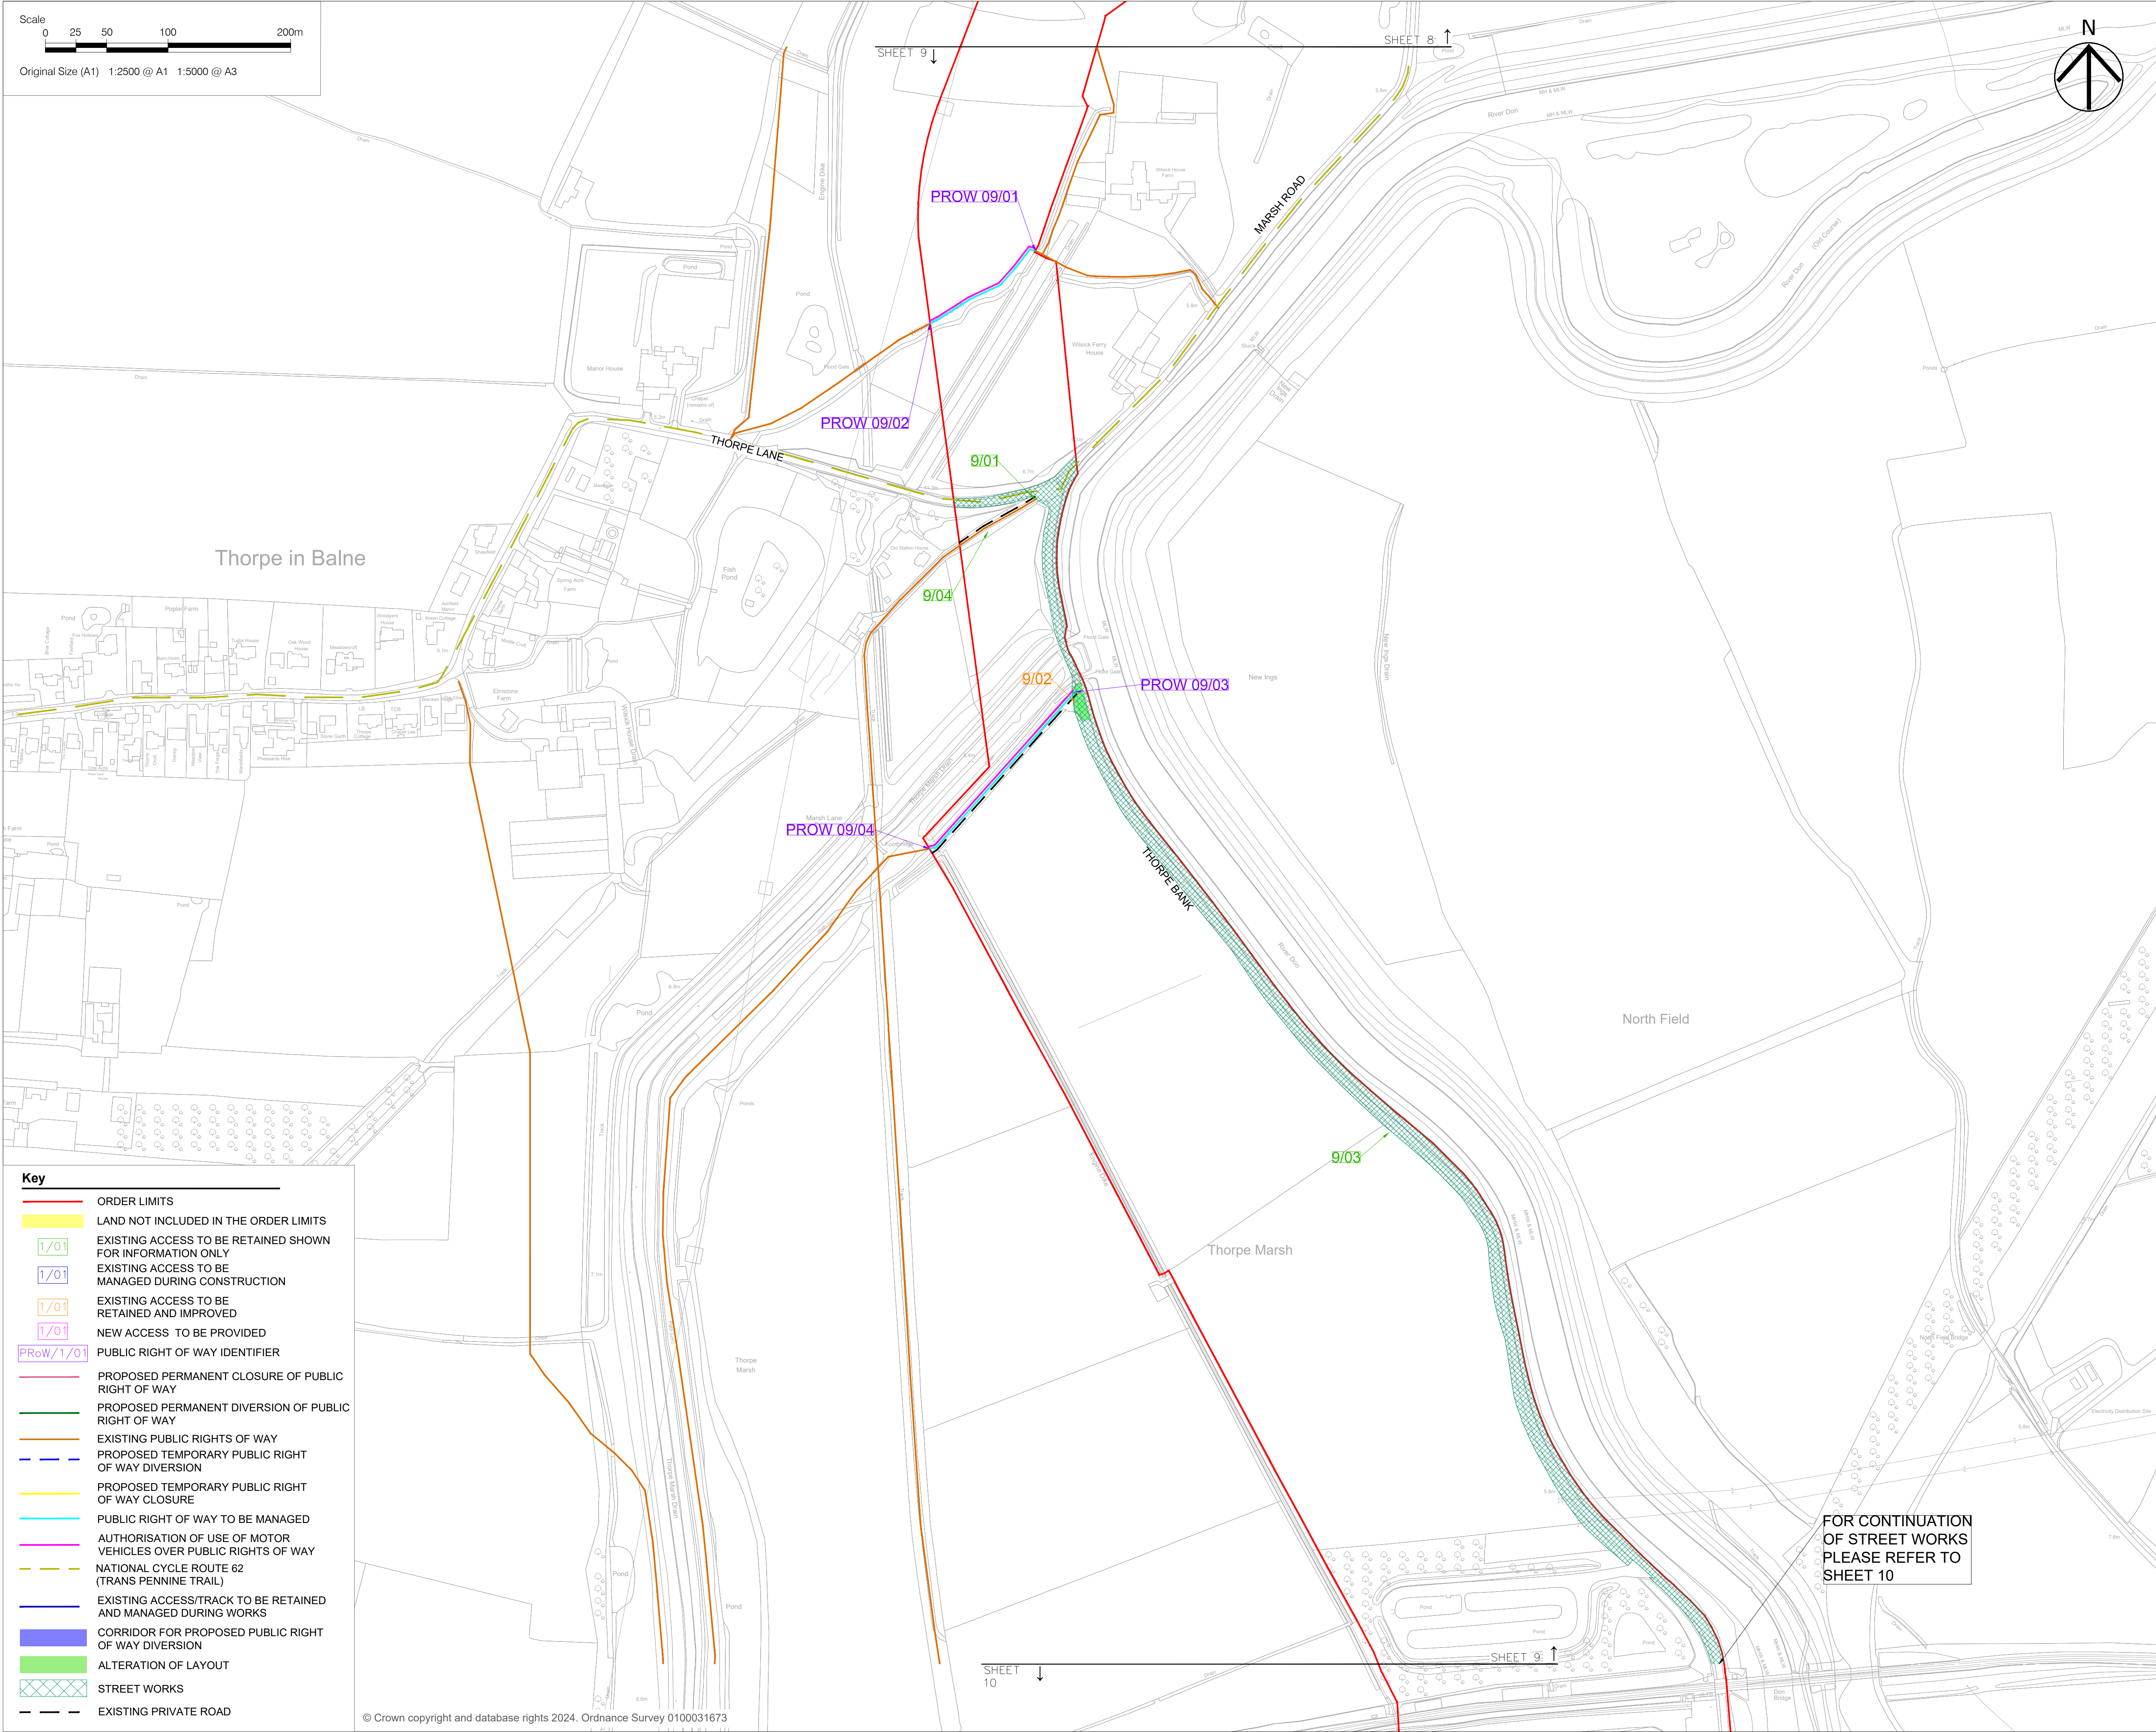

Key

ORDER LIMITS

LAND NOT INCLUDED IN THE ORDER LIMITS

1/01

EXISTING ACCESS TO BE RETAINED SHOWN FOR INFORMATION ONLY

1/01

EXISTING ACCESS TO BE MANAGED DURING CONSTRUCTION

1/01

EXISTING ACCESS TO BE RETAINED AND IMPROVED

1/01

NEW ACCESS TO BE PROVIDED

PRoW/1/01

PUBLIC RIGHT OF WAY IDENTIFIER

PROPOSED PERMANENT CLOSURE OF PUBLIC RIGHT OF WAY

PROPOSED PERMANENT DIVERSION OF PUBLIC RIGHT OF WAY

EXISTING PUBLIC RIGHTS OF WAY

PROPOSED TEMPORARY PUBLIC RIGHT OF WAY DIVERSION

PROPOSED TEMPORARY PUBLIC RIGHT OF WAY CLOSURE

PUBLIC RIGHT OF WAY TO BE MANAGED

AUTHORISATION OF USE OF MOTOR VEHICLES OVER PUBLIC RIGHTS OF WAY

NATIONAL CYCLE ROUTE 62 (TRANS PENNINE TRAIL)

EXISTING ACCESS/TRACK TO BE RETAINED AND MANAGED DURING WORKS

CORRIDOR FOR PROPOSED PUBLIC RIGHT OF WAY DIVERSION

ALTERATION OF LAYOUT

STREET WORKS

EXISTING PRIVATE ROAD

AECOM

Project

FENWICK SOLAR FARM

Client

FENWICK SOLAR PROJECT LIMITED

Consultant

Aecom

1 Tanfield

Edinburgh

EH3 5DA

United Kingdom

Fax +44 (0)131 301 8699

Tel +44 (0)131 301 8600

www.aecom.com

Notes

1. ALL DIMENSIONS IN METRES UNLESS STATED OTHERWISE.

2. DO NOT SCALE FROM THIS DRAWING USE ONLY PRINTED DIMENSIONS.

3. THE PROPOSED WORKS SHOWN ARE ILLUSTRATIVE ONLY AND WILL BE SUBJECT TO CHANGE AS PART OF DETAILED DESIGN DEVELOPMENT. ANY CHANGES WILL BE LIMITED TO BEING WITHIN THE ORDER LIMITS AND ANY OTHER CONSTRAINTS INCLUDED IN THE DEVELOPMENT CONSENT ORDER.

4. THESE PLANS SHOULD BE READ IN CONJUNCTION WITH SCHEDULES 4 TO 8 (INCLUSIVE) OF THE DEVELOPMENT CONSENT ORDER.

Key Plan

ISSUE/REVISION		
P05	17/02/2025	Update to Key
P04	04/12/2024	Update for PINS Comments
P03	18/10/2024	DCO Application Issue
P02	11/10/2024	Issued for Final Review
P01	21/08/2024	Issued to CDC for comment
I/R	DATE	DESCRIPTION

Purpose Of Issue

DCO APPLICATION

Project Number

60698207

Sheet Title

STREETS, RIGHTS OF WAY AND ACCESS PLANS

SHEET 9 OF 11

Reference Number

EN010152/APP/2.3

Legislation Reference


APFP 2009 Regulation 5(2)(k)


Sheet Number

60698207-ACM-HGN-00-DR-CE-2009

Scale: As shown @ A1

Rev: p05

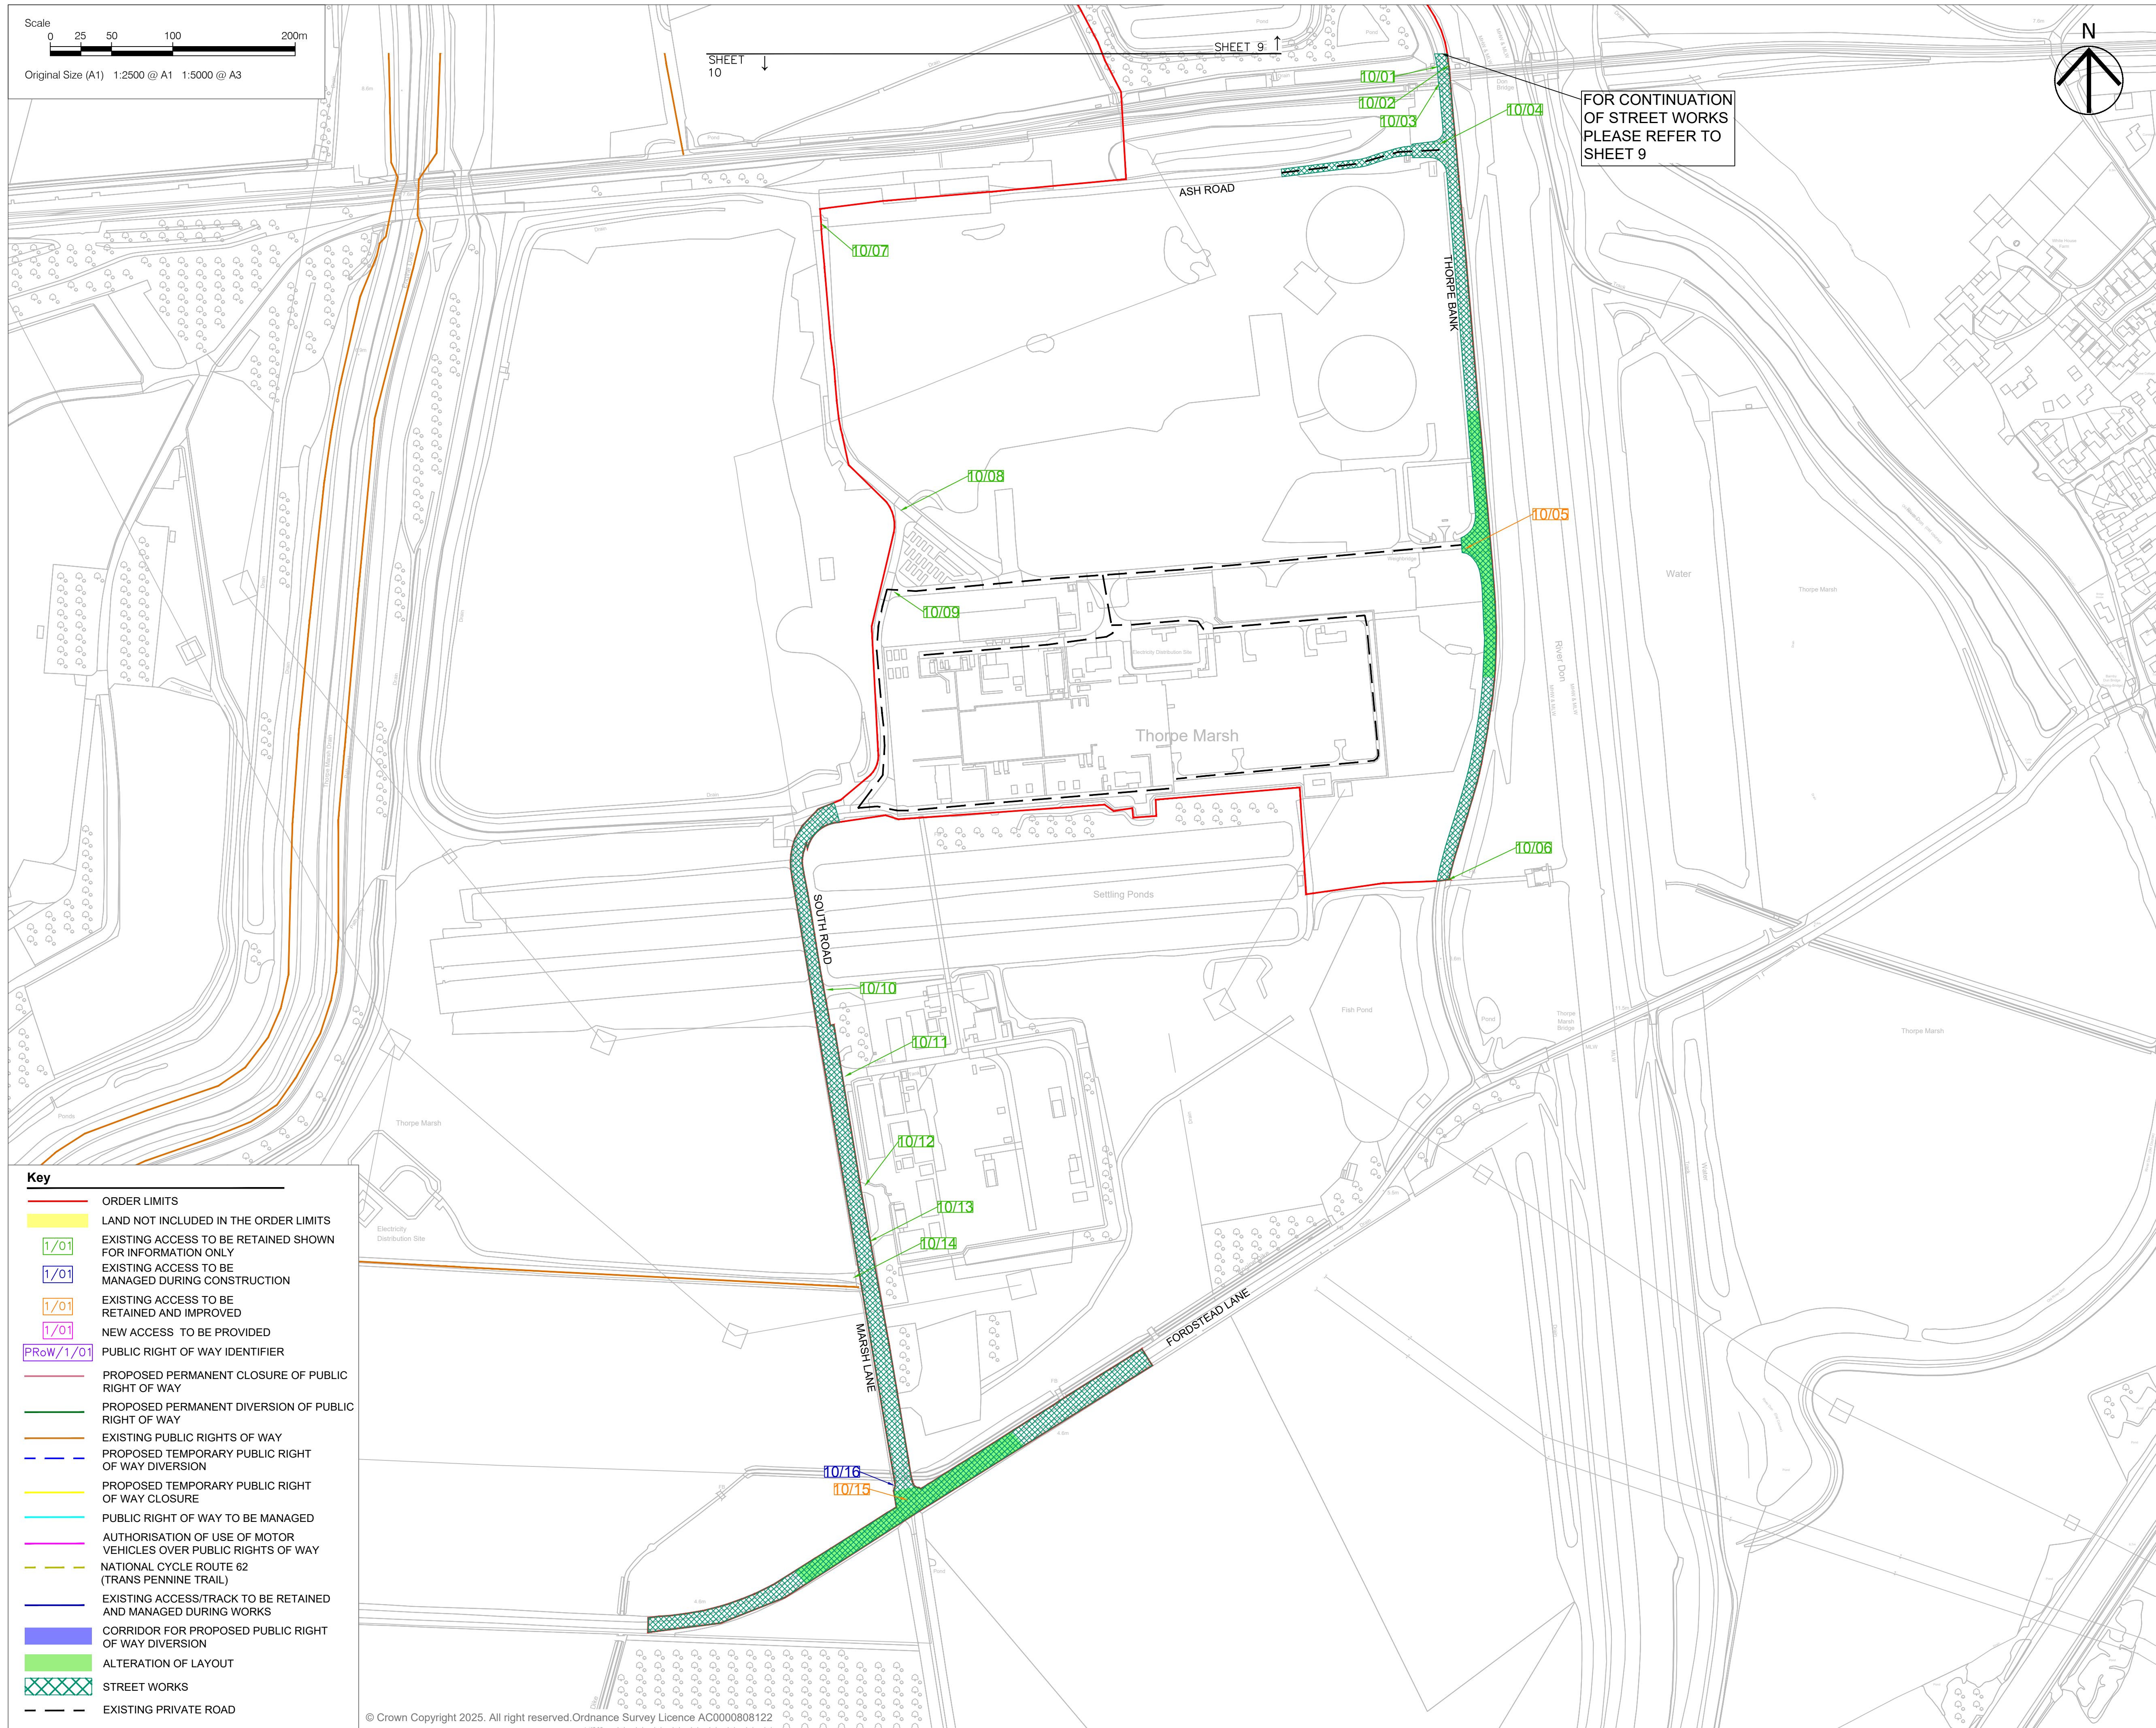

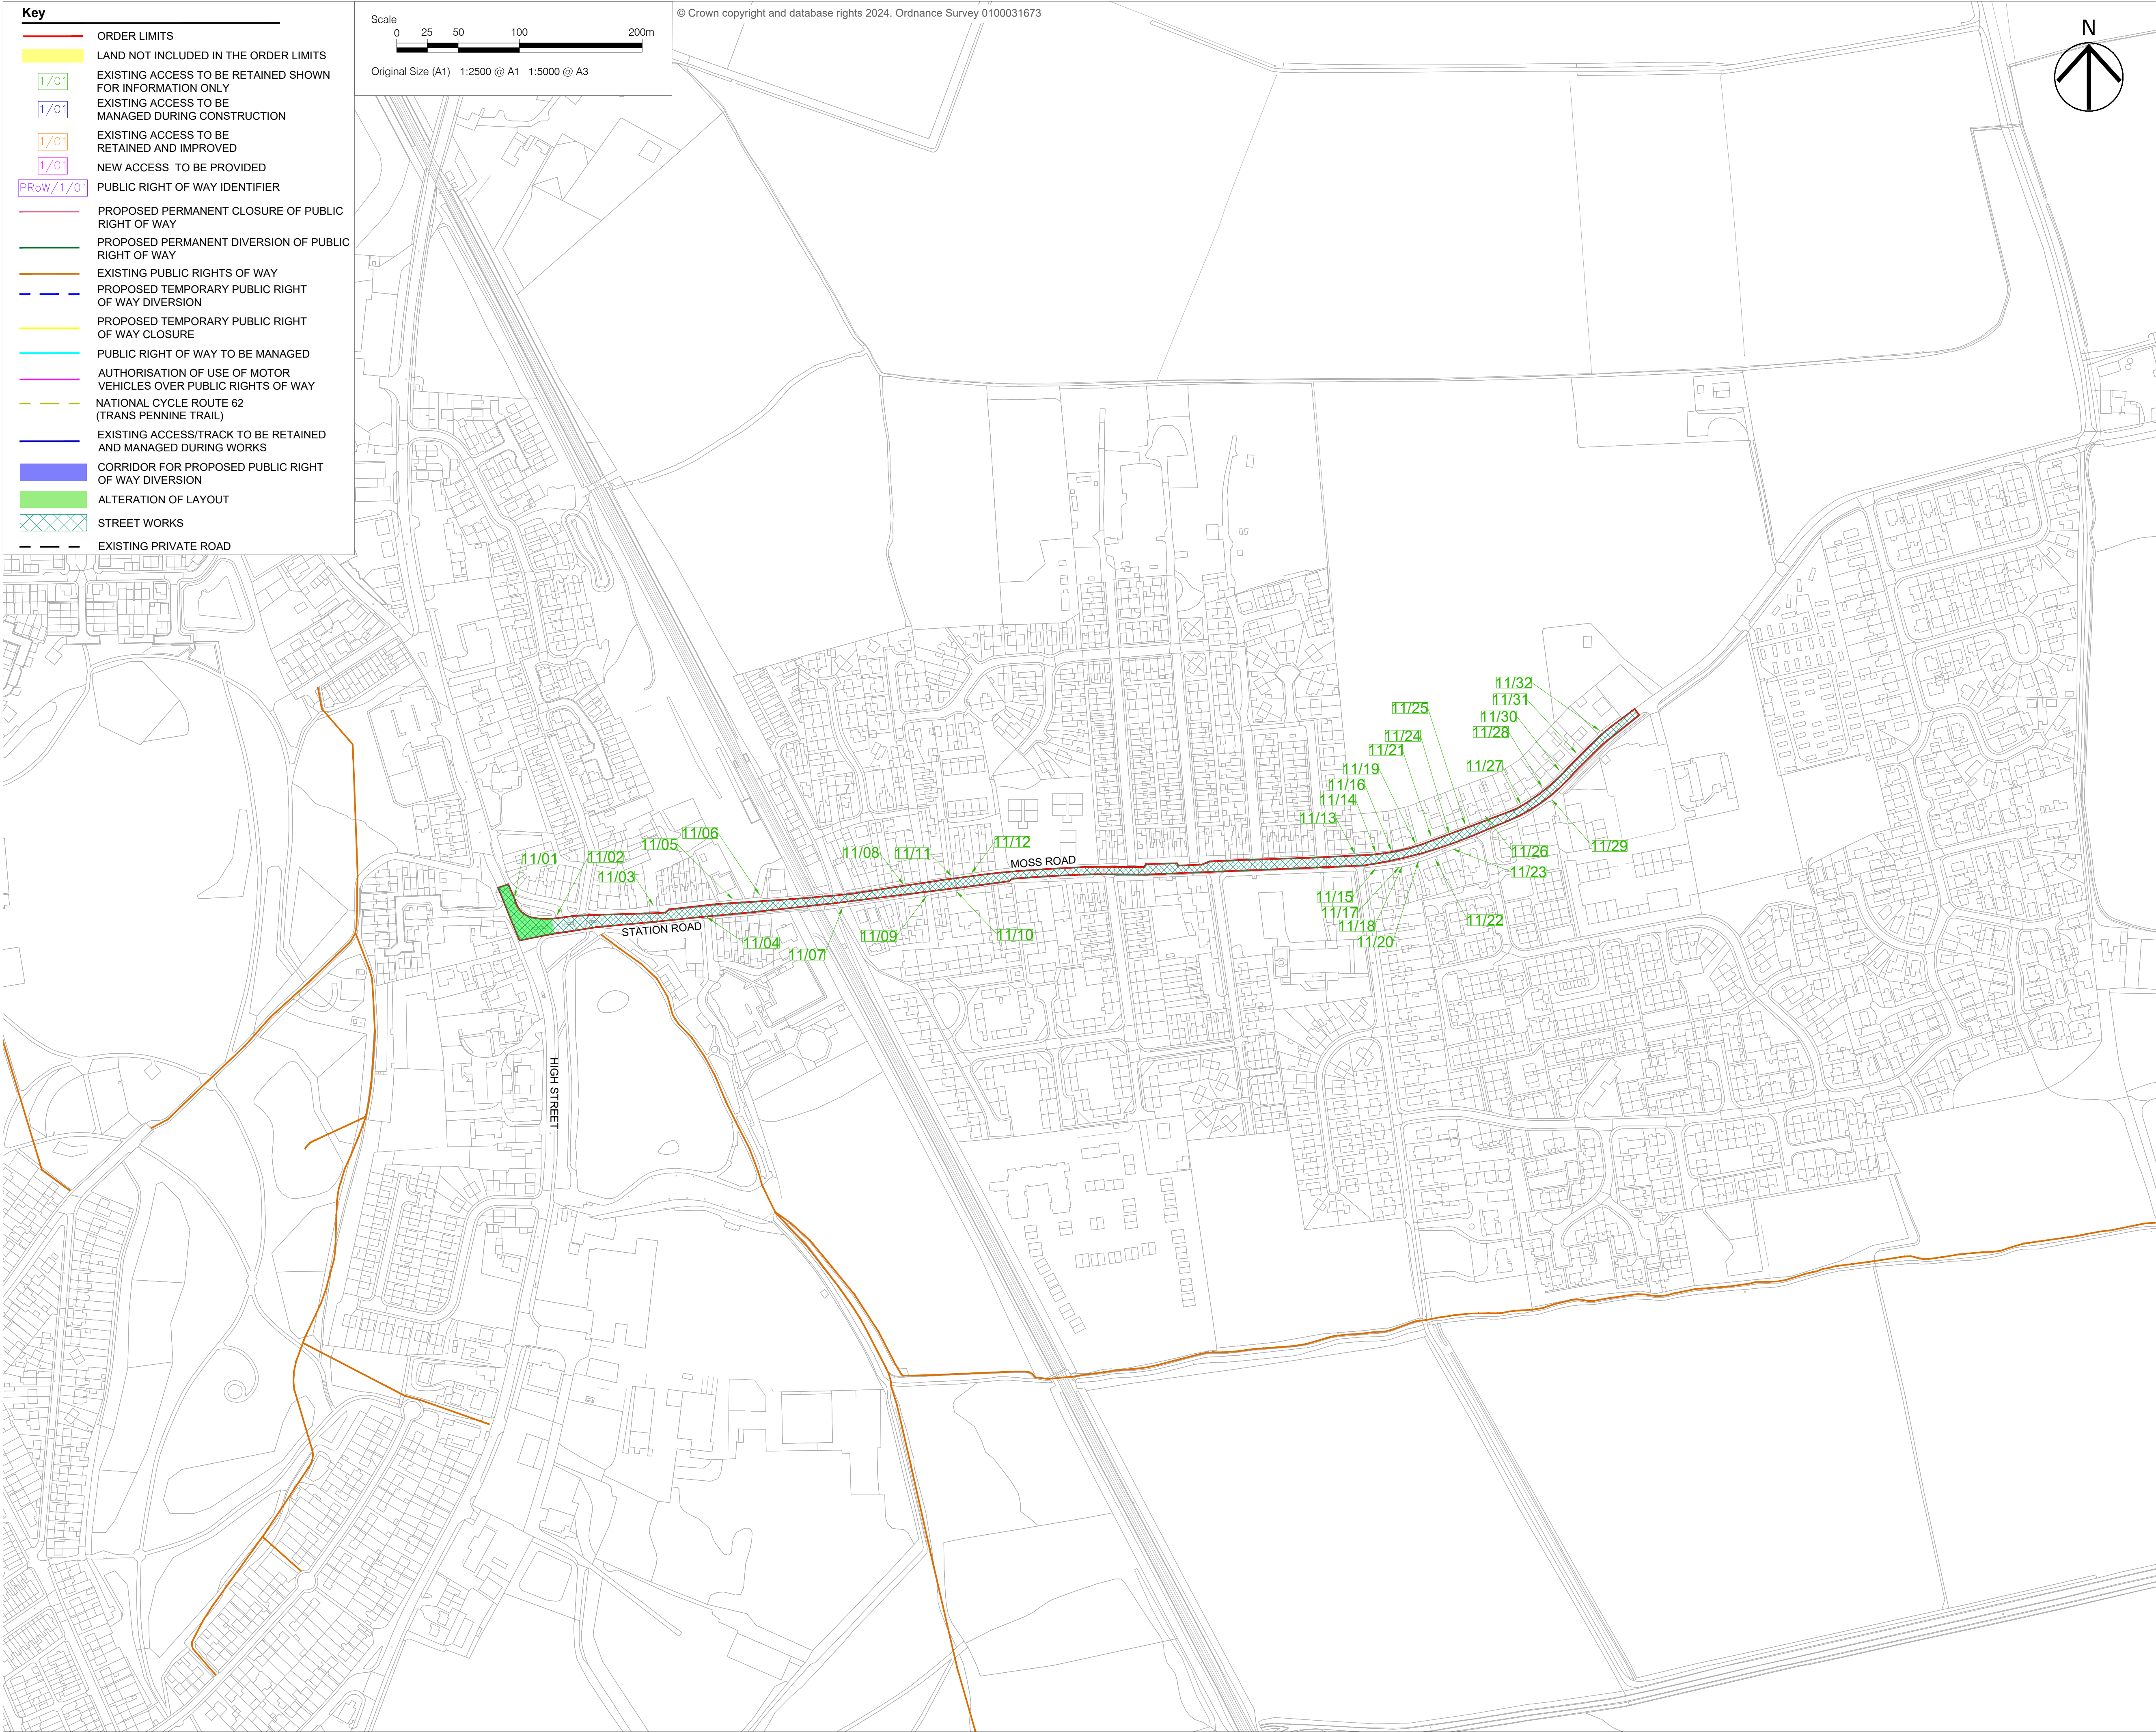

Project

FENWICK SOLAR FARM

Client

FENWICK SOLAR PROJECT LIMITED

Consultant

Aecom
1 Tanfield
Edinburgh
EH3 5DA
United Kingdom
Fax +44 (0)131 301 8699
Tel +44 (0)131 301 8600
www.aecom.com

Notes

- ALL DIMENSIONS IN METRES UNLESS STATED OTHERWISE.
- DO NOT SCALE FROM THIS DRAWING USE ONLY PRINTED DIMENSIONS.
- THE PROPOSED WORKS SHOWN ARE ILLUSTRATIVE ONLY AND WILL BE SUBJECT TO CHANGE AS PART OF DETAILED DESIGN DEVELOPMENT. ANY CHANGES WILL BE LIMITED TO BEING WITHIN THE ORDER LIMITS AND ANY OTHER CONSTRAINTS INCLUDED IN THE DEVELOPMENT CONSENT ORDER.
- THESE PLANS SHOULD BE READ IN CONJUNCTION WITH SCHEDULES 4 TO 8 (INCLUSIVE) OF THE DEVELOPMENT CONSENT ORDER.

Key Plan

ISSUE/REVISION

I/R	DATE	DESCRIPTION
P05	17/02/2025	Update to Key
P04	04/12/2024	Update for PINS Comments
P03	18/10/2024	DCO Application Issue
P02	11/10/2024	Issued for Final Review
P01	21/08/2024	Issued to CDC for comment

Purpose Of Issue

DCO APPLICATION

Project Number

60698207

Sheet Title

STREETS, RIGHTS OF WAY AND ACCESS PLANS
SHEET 11 OF 11

Reference Number

EN010152/APP/2.3

Legislation Reference

APFP 2009 Regulation 5(2)(k)

Sheet Number

60698207-ACM-HGN-00-DR-CE-2011

Scale: As shown @ A1 Rev: p04



BUILD | OWN | OPERATE | MAINTAIN

BOOM-POWER.CO.UK