


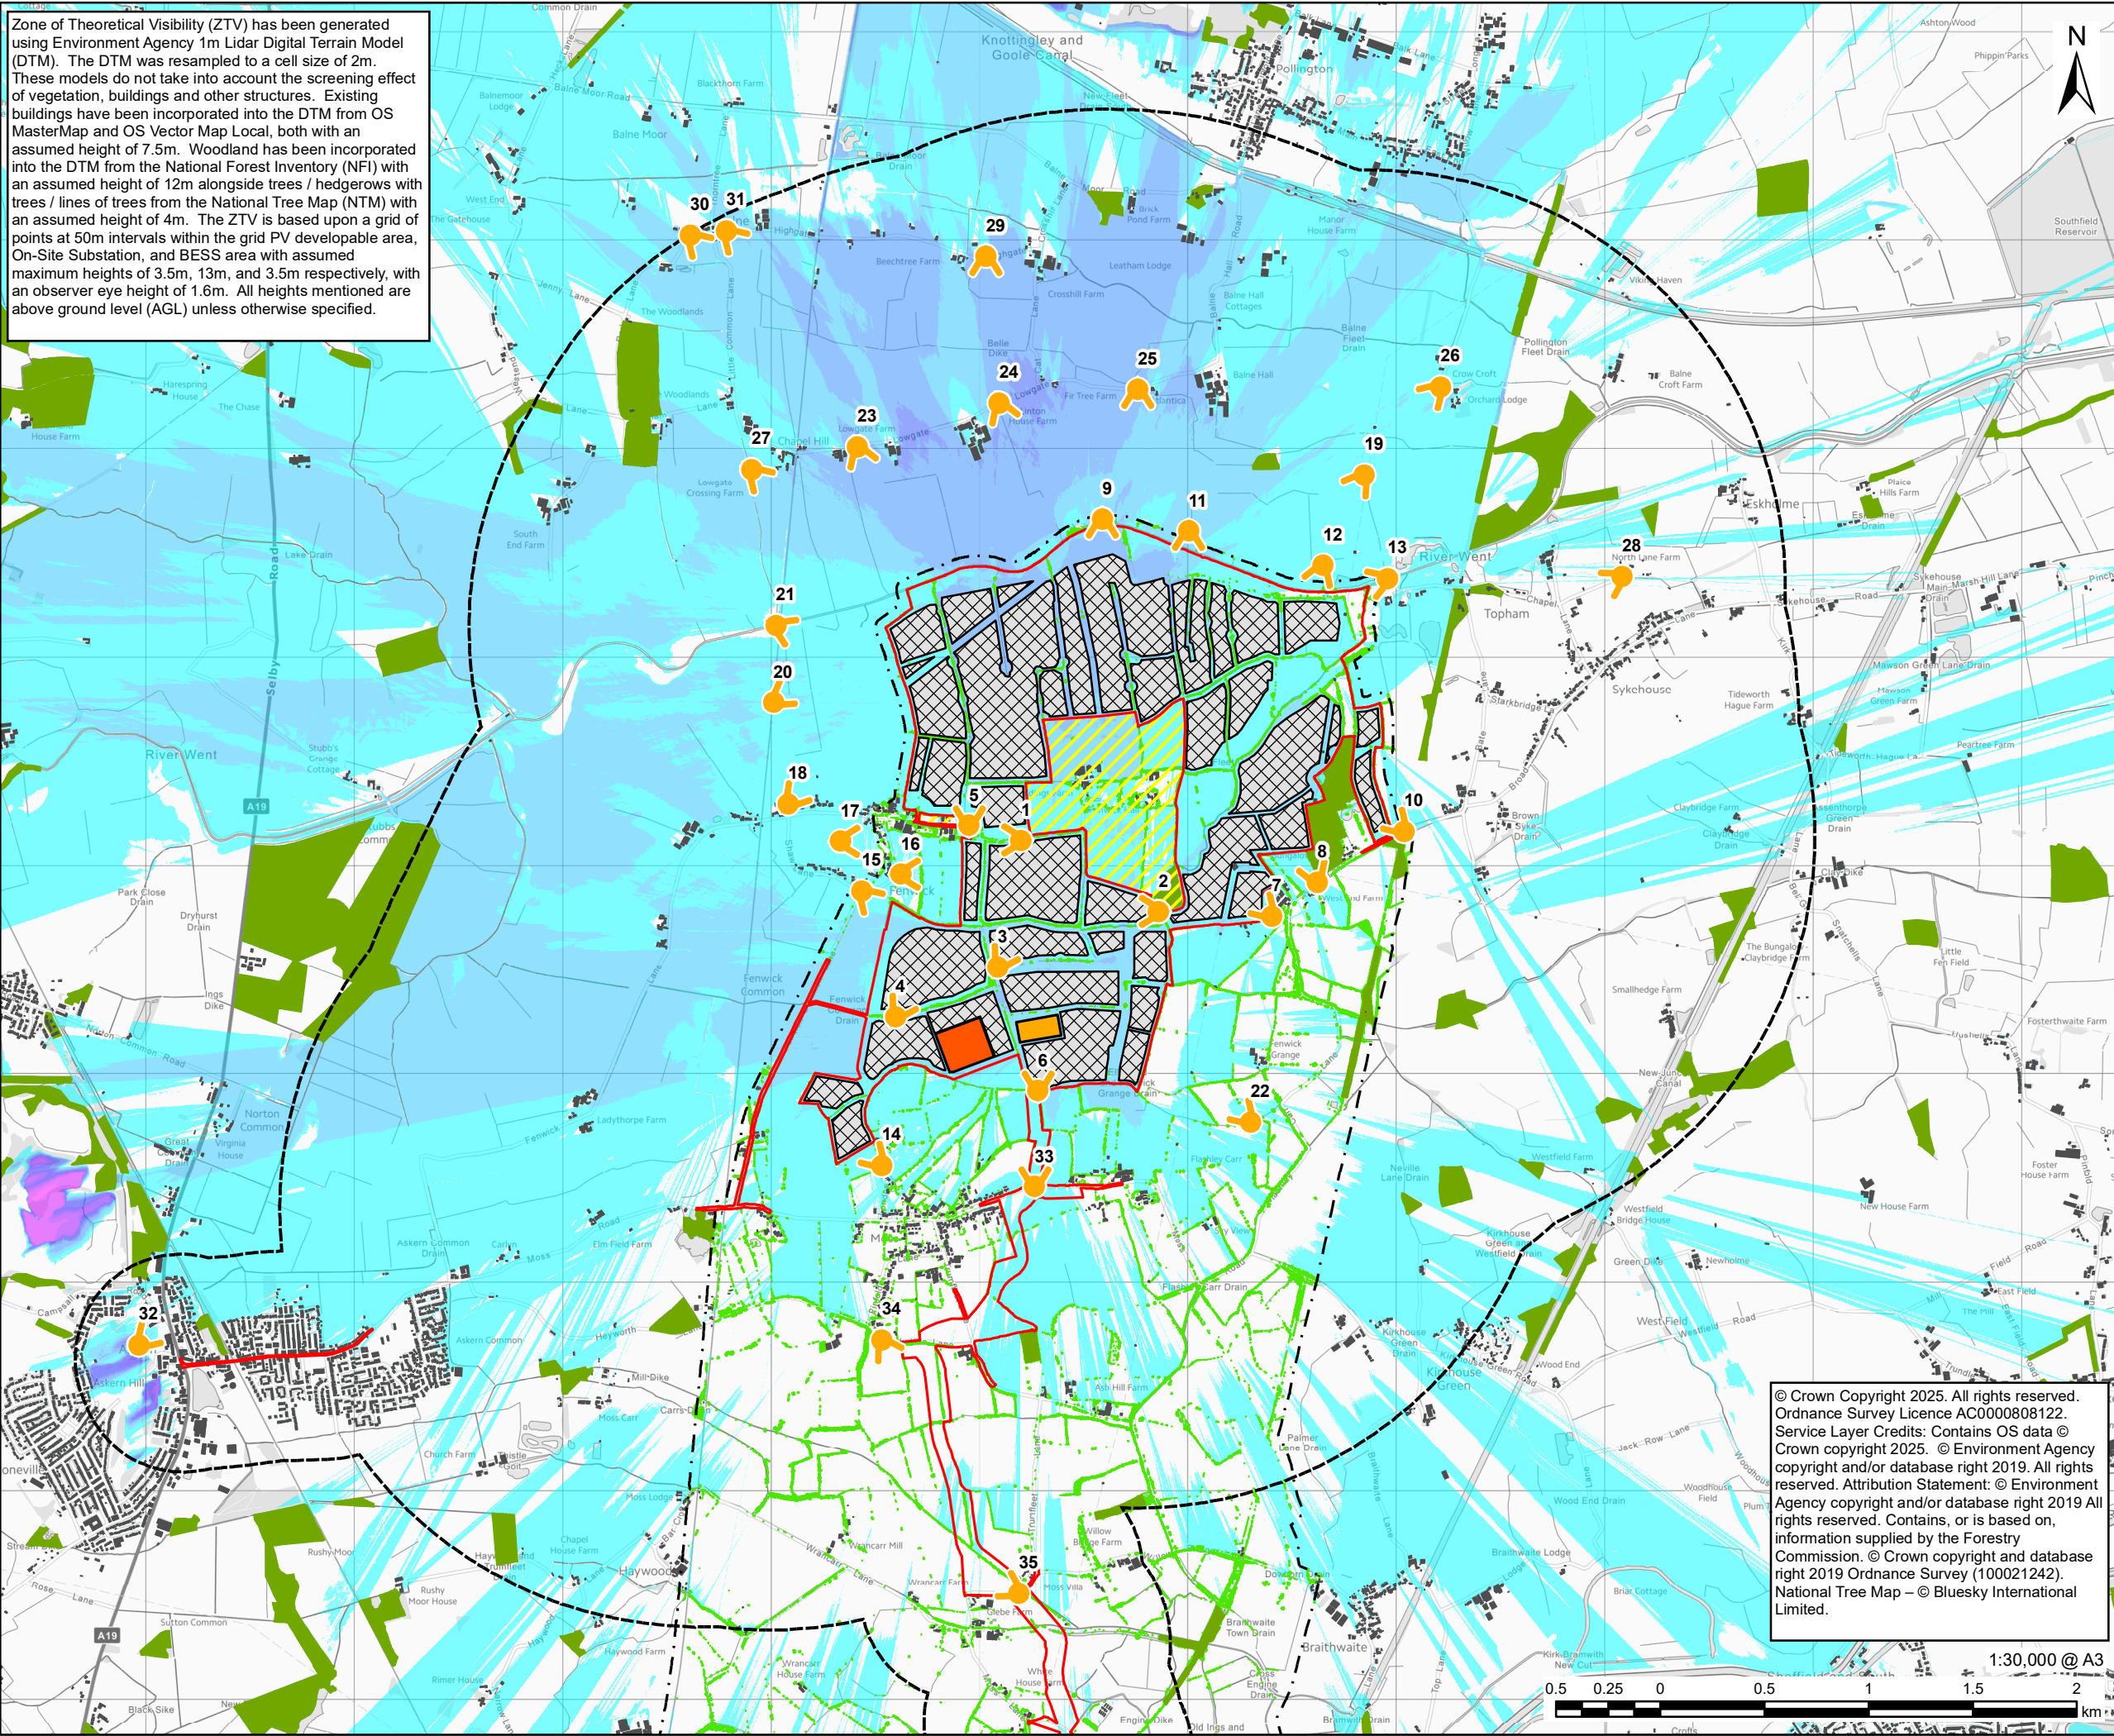

AECOM

PROJECT

Fenwick Solar Farm

CLIENT

Fenwick Solar Project Limited

CONSULTANT

AECOM Limited
Midpoint,
Alencon Link
Basingstoke, RG21 7PP
www.aecom.com

LEGEND

- Order limits
- Land not included in the Order limits
- Landscape and Visual Amenity Study Area (2km Buffer of the Solar PV Site and 500m Buffer of the Grid Connection Corridor and Site Access)
- Viewpoint Location (rotated to indicate direction)
- On-Site Substation
- BESS Area
- PV Developable Area
- National Forest Inventory (NFI) - Assumed Height 12m
- National Tree Map (NTM) - Assumed Height 4m
- Extent of NTM Data
- Existing Building / Structure - Assumed Height 7.5m

Zone of Theoretical Visibility (ZTV) - Degree of Maximum Visibility

Color	Visibility Degree
Lightest Blue	1 - 10%
Light Blue	11 - 20%
Medium Blue	21 - 30%
Dark Blue	31 - 40%
Very Dark Blue	41 - 50%
Dark Purple	51 - 60%
Medium Purple	61 - 70%
Light Purple	71 - 80%
Very Light Purple	81 - 90%
White	91 - 100%

ISSUE PURPOSE

Post DCO Submission

PROJECT NUMBER

60698207

FIGURE TITLE

Screened Zone of Theoretical Visibility - Solar PV Site (All Features)

FIGURE NUMBER

Figure 10-8