
FENWICK SOLAR FARM

**Fenwick Solar Farm
EN010152**

**Environmental Statement Figure 10-14: Bare Earth ZTV All
Features**

Document Reference: EN010152/APP/8.24

The Infrastructure Planning (Examination Procedure) Rules 2010

May 2025
Revision Number:
00

2009

BOOM-POWER.CO.UK

BOOM
POWER

Revision History


Revision Number	Date	Details
00	May 2025	Deadline 2

Prepared for:
Fenwick Solar Project Limited

Prepared by:
AECOM Limited

© 2025 AECOM Limited. All Rights Reserved.

This document has been prepared by AECOM Limited ("AECOM") for sole use of our client (the "Client") in accordance with generally accepted consultancy principles, the budget for fees and the terms of reference agreed between AECOM and the Client. Any information provided by third parties and referred to herein has not been checked or verified by AECOM, unless otherwise expressly stated in the document. No third party may rely upon this document without the prior and express written agreement of AECOM.

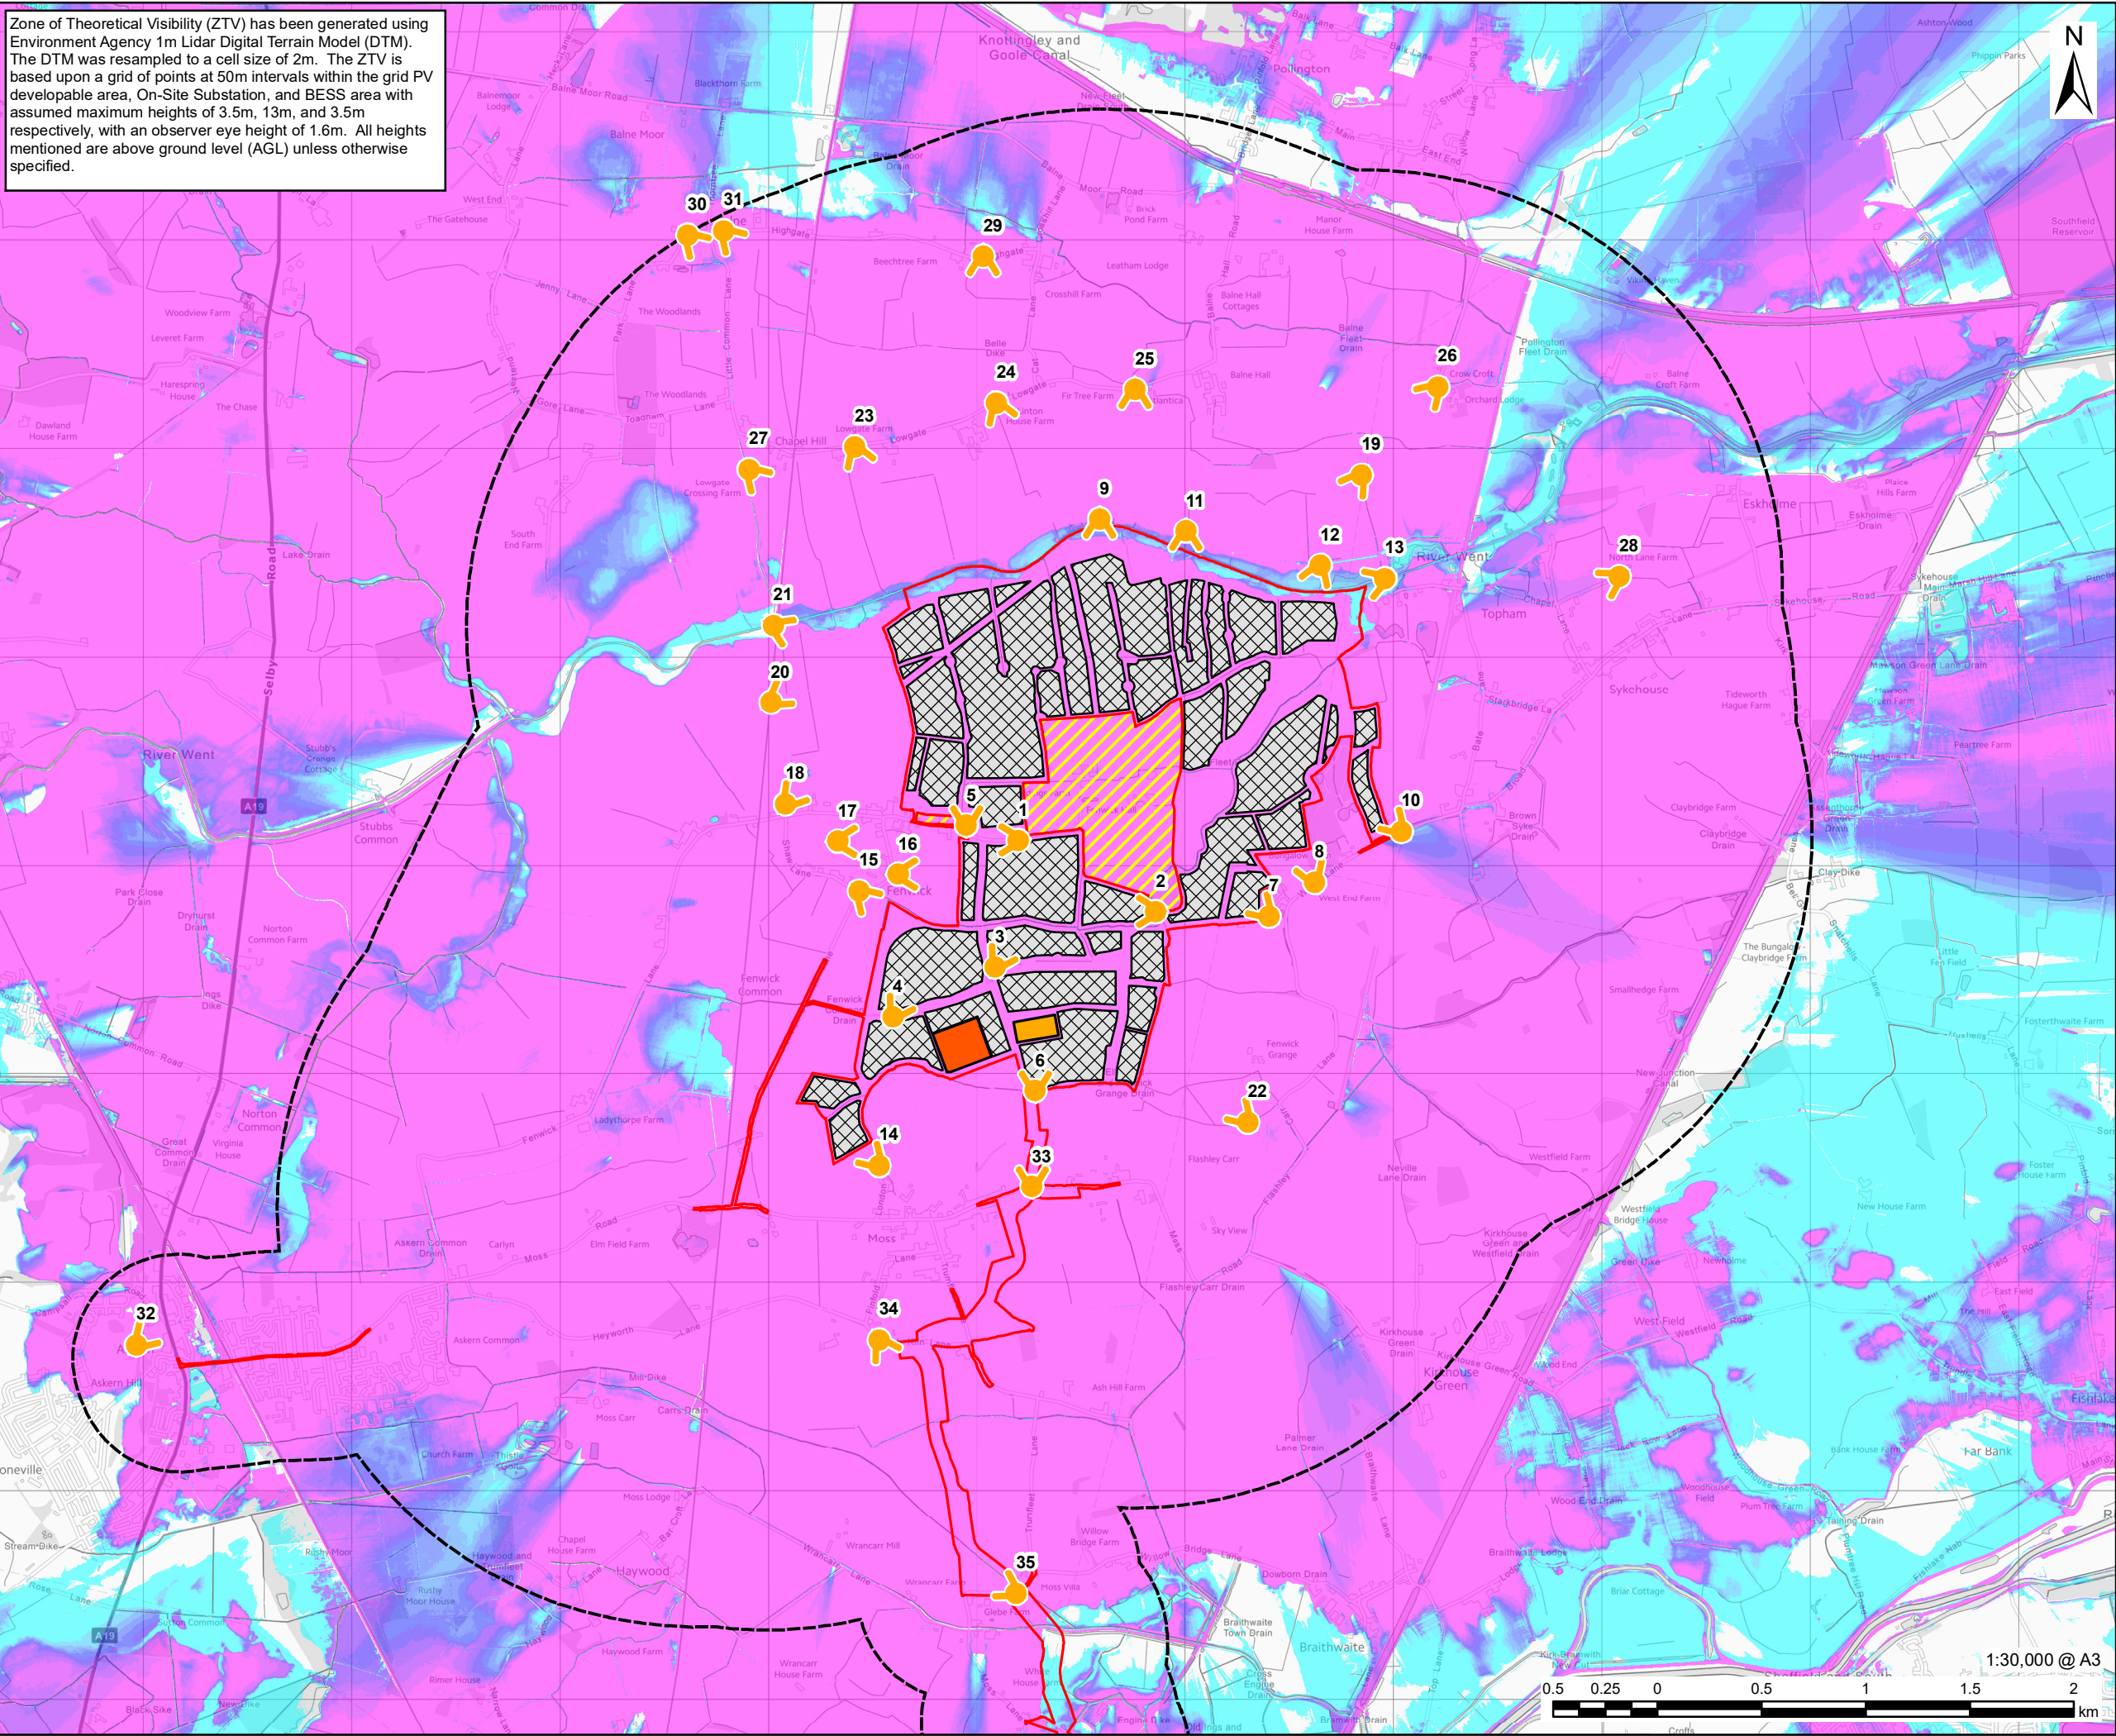

AECOM

PROJECT

Fenwick Solar Farm

CLIENT

Fenwick Solar Project Limited

CONSULTANT

AECOM Limited
Midpoint,
Alencon Link
Basingstoke, RG21 7PP
www.aecom.com

LEGEND

- Order limits
- Land not included in the Order limits
- Landscape and Visual Amenity Study Area (2km Buffer of the Solar PV Site and 500m Buffer of the Grid Connection Corridor and Site Access)

Viewpoint Location (rotated to indicate direction)

On-Site Substation

BESS Area

PV Developable Area

Zone of Theoretical Visibility (ZTV) - Degree of Maximum Visibility

- 1 - 10%
- 11 - 20%
- 21 - 30%
- 31 - 40%
- 41 - 50%
- 51 - 60%
- 61 - 70%
- 71 - 80%
- 81 - 90%
- 91 - 100%

NOTES

© Crown Copyright 2025. All rights reserved. Ordnance Survey Licence AC0000808122. Service Layer Credits: Contains OS data © Crown copyright 2025. © Environment Agency copyright and/or database right 2019. All rights reserved. Attribution Statement: © Environment Agency copyright and/or database right 2019 All rights reserved.

ISSUE PURPOSE

Post DCO Submission

PROJECT NUMBER

60698207

FIGURE TITLE

Bare Earth Zone of Theoretical Visibility - Solar PV Site (All Features)

FIGURE NUMBER

Figure 10-14



BUILD | OWN | OPERATE | MAINTAIN

BOOM-POWER.CO.UK