
FENWICK SOLAR FARM

**Fenwick Solar Farm
EN010152**

Streets, Rights of Way and Access Plan Part 1 of 2

Document Reference: EN010152/APP/2.3

Regulation Reg 5(2)(k)

Infrastructure Planning (Applications: Prescribed Forms and Procedure)
Regulations 2009

July 2025
Revision Number: 04

Revision History

Revision Number	Date	Details
00	October 2024	DCO application
01	December 2024	S51 Response
02	April 2025	Deadline 1
03	May 2025	Deadline 2
04	July 2025	Deadline 3

Prepared for:
Fenwick Solar Project Limited

Prepared by:
AECOM Limited

© 2024 AECOM Limited. All Rights Reserved.

This document has been prepared by AECOM Limited ("AECOM") for sole use of our client (the "Client") in accordance with generally accepted consultancy principles, the budget for fees and the terms of reference agreed between AECOM and the Client. Any information provided by third parties and referred to herein has not been checked or verified by AECOM, unless otherwise expressly stated in the document. No third party may rely upon this document without the prior and express written agreement of AECOM.



Key

ORDER LIMITS

LAND NOT INCLUDED IN THE ORDER LIMITS

EXISTING PUBLIC RIGHTS OF WAY

NATIONAL CYCLE ROUTE 62 (TRANS PENNINE TRAIL)

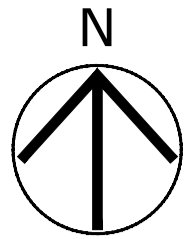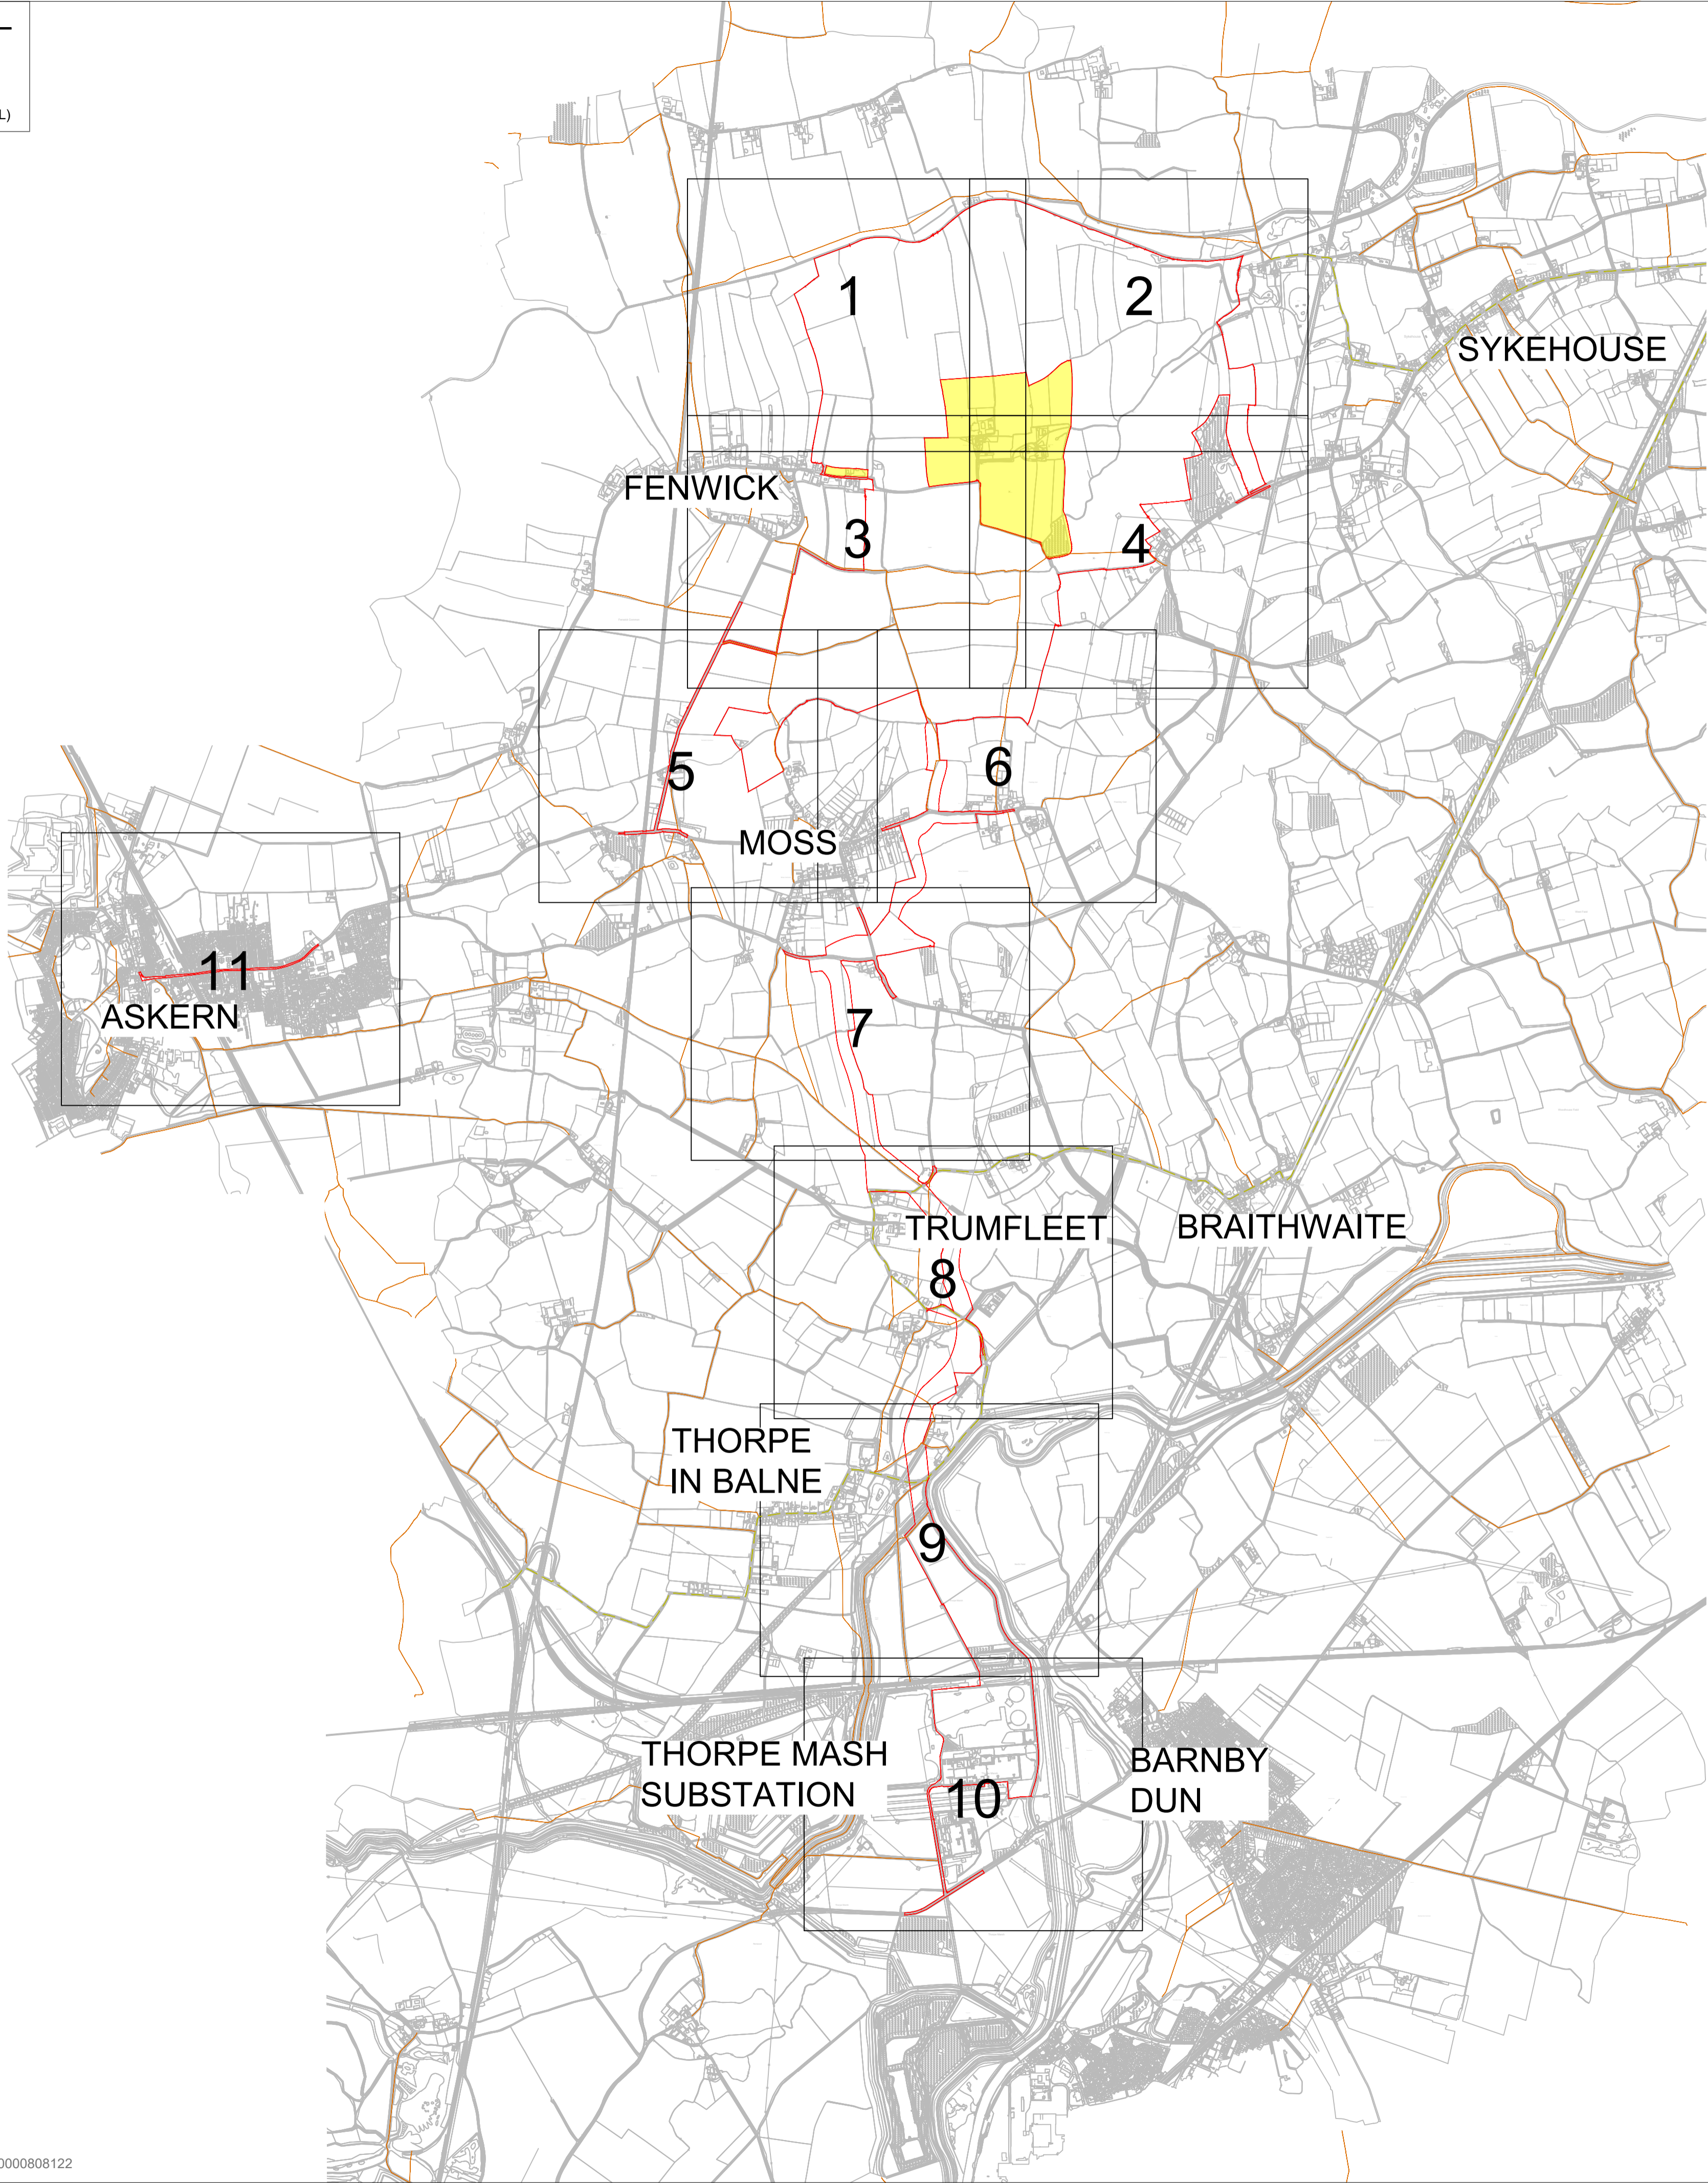

Project

FENWICK SOLAR FARM

Client

FENWICK SOLAR PROJECT LIMITED

Consultant

Aecom
1 Tanfield
Edinburgh
EH3 5DA
United Kingdom
Fax +44 (0)131 301 8699
Tel +44 (0)131 301 8600
www.aecom.com

- Notes**
- ALL DIMENSIONS IN METRES UNLESS STATED OTHERWISE.
 - DO NOT SCALE FROM THIS DRAWING USE ONLY PRINTED DIMENSIONS.
 - THE PROPOSED WORKS SHOWN ARE ILLUSTRATIVE ONLY AND WILL BE SUBJECT TO CHANGE AS PART OF DETAILED DESIGN DEVELOPMENT. ANY CHANGES WILL BE LIMITED TO BEING WITHIN THE ORDER LIMITS AND ANY OTHER CONSTRAINTS INCLUDED IN THE DEVELOPMENT CONSENT ORDER.
 - THESE PLANS SHOULD BE READ IN CONJUNCTION WITH SCHEDULES 4 TO 8 (INCLUSIVE) OF THE DEVELOPMENT CONSENT ORDER.

ISSUE/REVISION		
P05	17/02/2025	Update to Key
P04	04/12/2024	Update for PINS Comments
P03	18/10/2024	DCO Application Issue
P02	11/10/2024	Issued for Final Review
P01	21/08/2024	Issued to CDC for comment
I/R	DATE	DESCRIPTION

Purpose Of Issue

DCO APPLICATION

Project Number

60698207

Sheet Title

STREETS, RIGHTS OF WAY AND ACCESS PLANS
KEY PLAN

Reference Number

EN010152/APP/2.3

Legislation Reference


APFP 2009 Regulation 5(2)(k)

Sheet Number

60698207-ACM-HGN-00-DR-CE-2000

Scale: NTS

Rev: P05

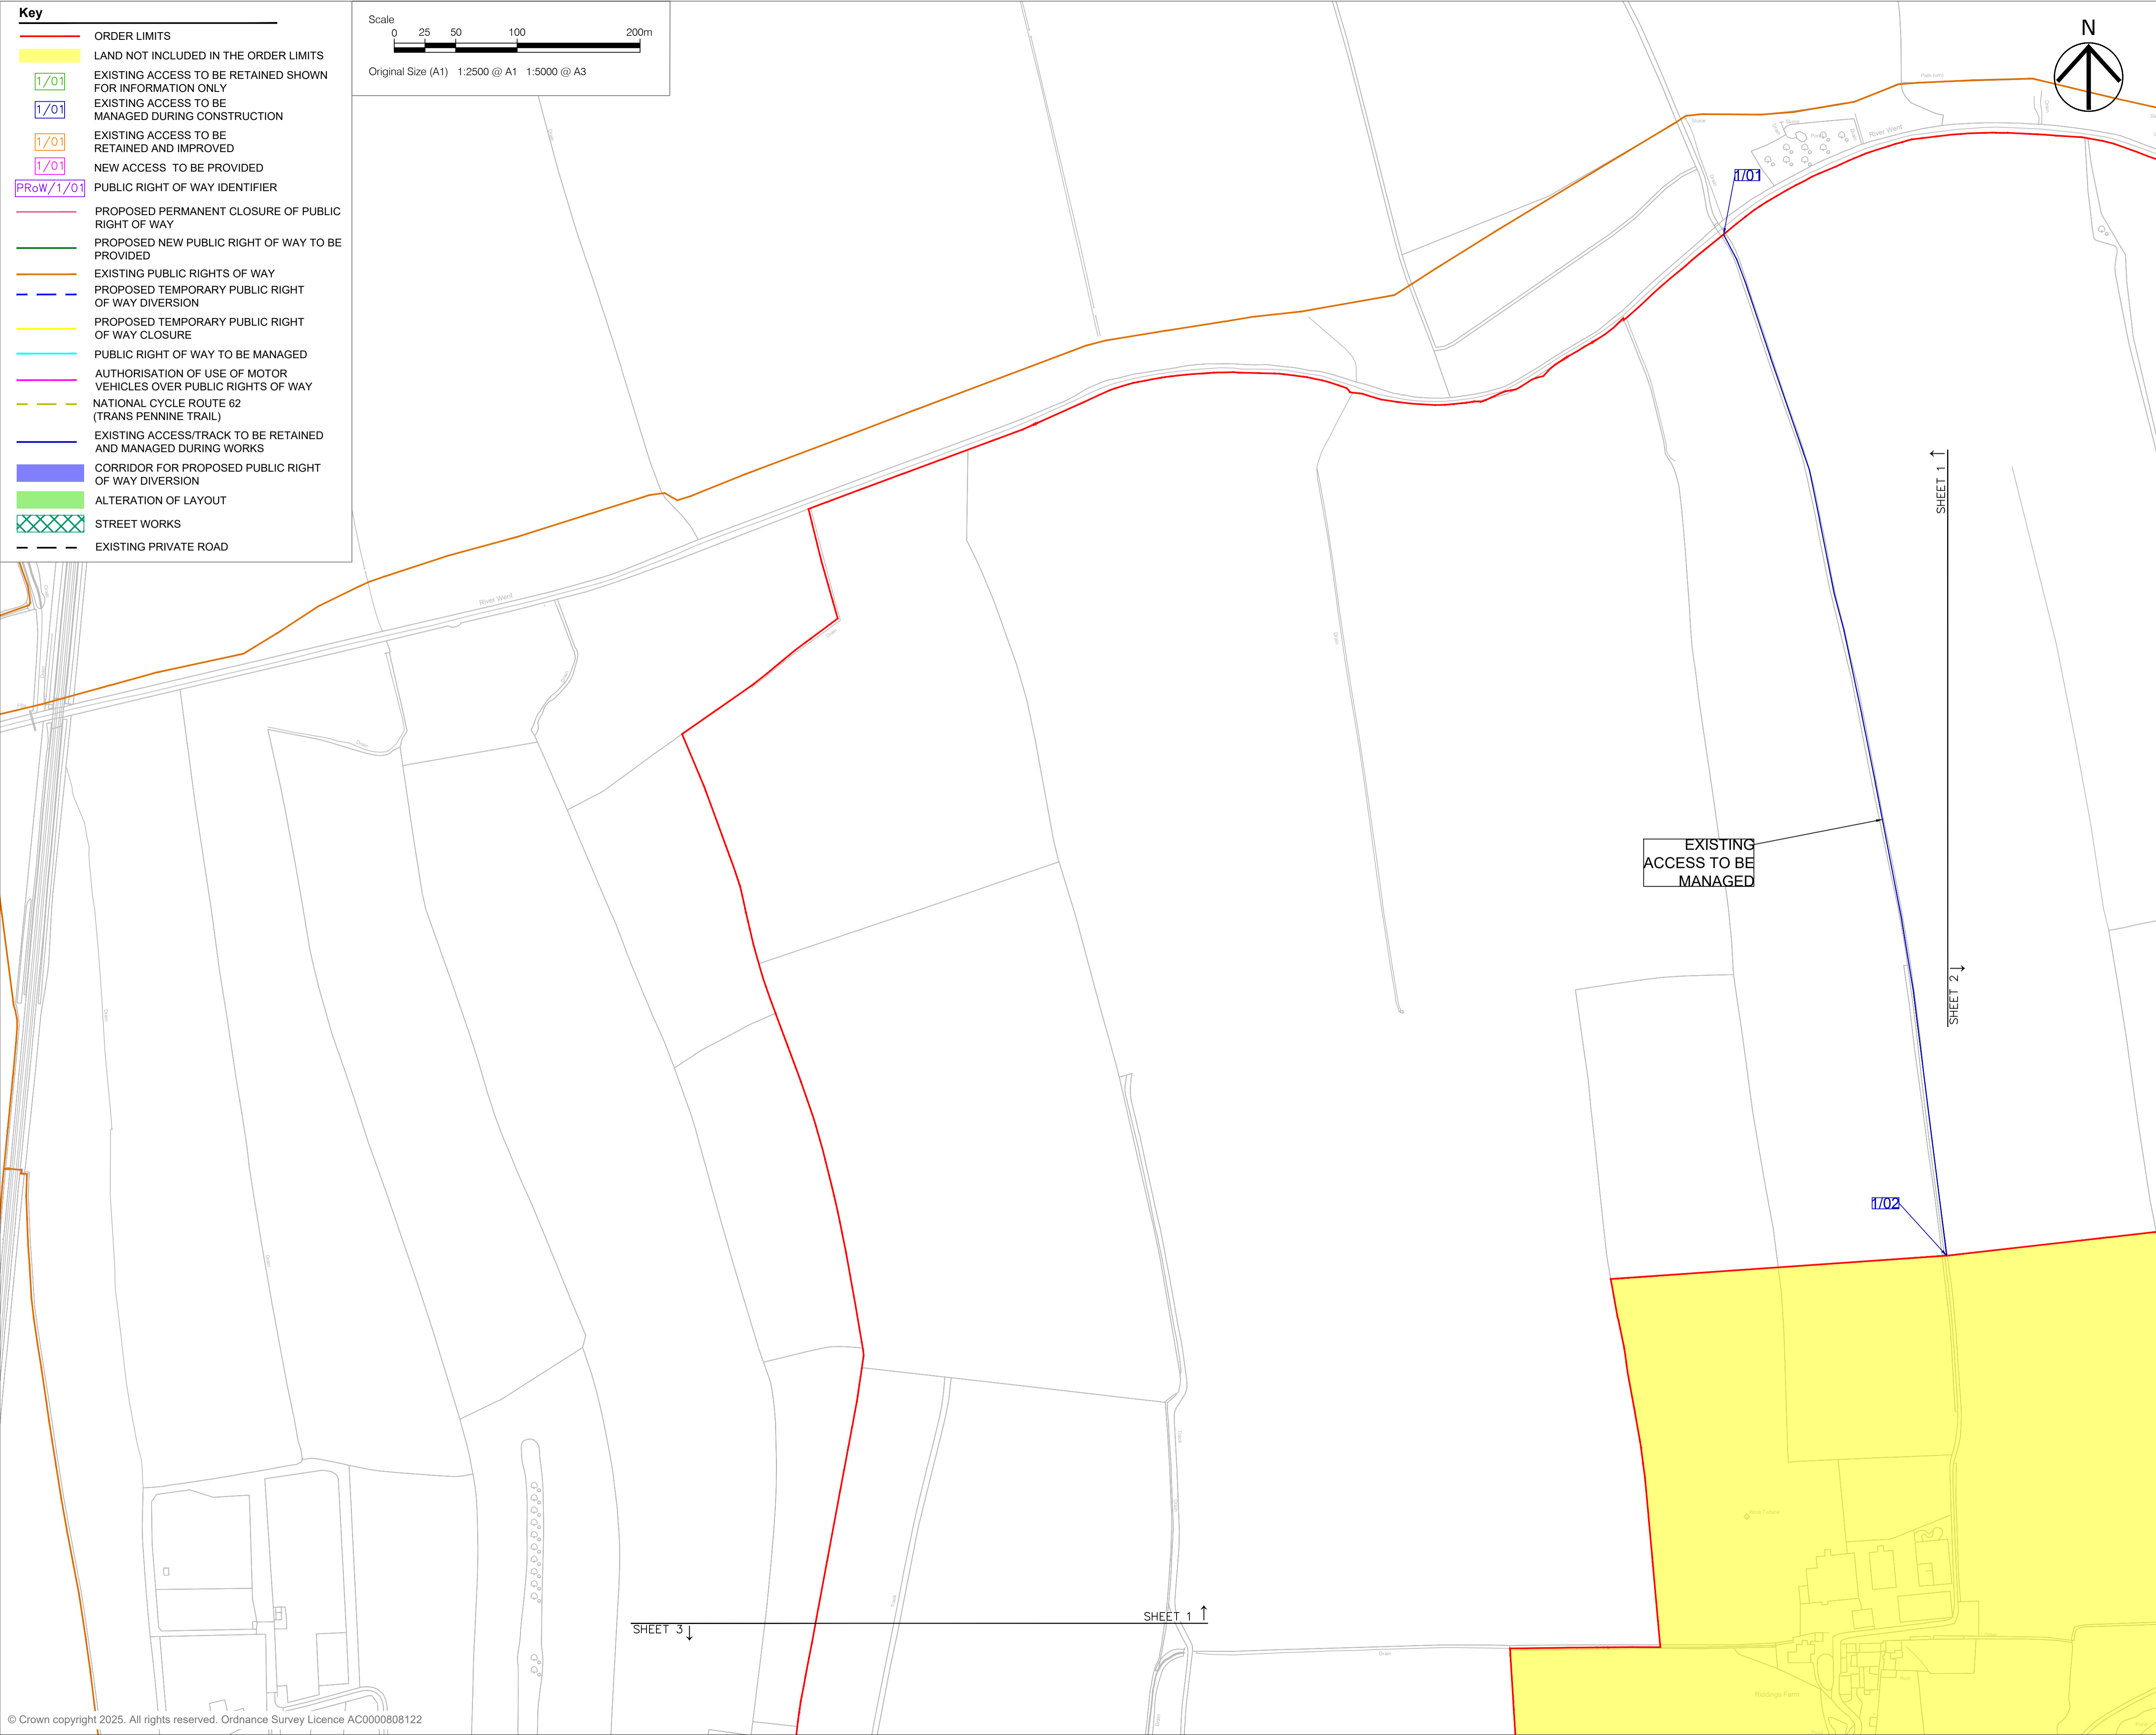

Project

FENWICK SOLAR FARM

Client

FENWICK SOLAR PROJECT LIMITED

Consultant

Aecom
1 Tanfield
Edinburgh
EH3 5DA
United Kingdom
Fax +44 (0)131 301 8699
Tel +44 (0)131 301 8600
www.aecom.com

Notes

- ALL DIMENSIONS IN METRES UNLESS STATED OTHERWISE.
- DO NOT SCALE FROM THIS DRAWING USE ONLY PRINTED DIMENSIONS.
- THE PROPOSED WORKS SHOWN ARE ILLUSTRATIVE ONLY AND WILL BE SUBJECT TO CHANGE AS PART OF DETAILED DESIGN DEVELOPMENT. ANY CHANGES WILL BE LIMITED TO BEING WITHIN THE ORDER LIMITS AND ANY OTHER CONSTRAINTS INCLUDED IN THE DEVELOPMENT CONSENT ORDER.
- THESE PLANS SHOULD BE READ IN CONJUNCTION WITH SCHEDULES 4 TO 8 (INCLUSIVE) OF THE DEVELOPMENT CONSENT ORDER.



ISSUE/REVISION		
P06	20/06/2025	Update to reflect CDC comments
P05	17/02/2025	Update to Key
P04	04/12/2024	Update for PINS Comments
P03	18/10/2024	DCO Application Issue
P02	11/10/2024	Issued for Final Review
P01	21/08/2024	Issued to CDC for comment
I/R	DATE	DESCRIPTION

Purpose Of Issue

DCO APPLICATION

Project Number

60698207

Sheet Title

STREETS, RIGHTS OF WAY AND ACCESS PLANS
SHEET 1 OF 11

Reference Number

EN010152/APP/2.3


Legislation Reference

APFP 2009 Regulation 5(2)(k)

Sheet Number

60698207-ACM-HGN-00-DR-CE-2001

Scale: As shown @ A1 **Rev:** P06

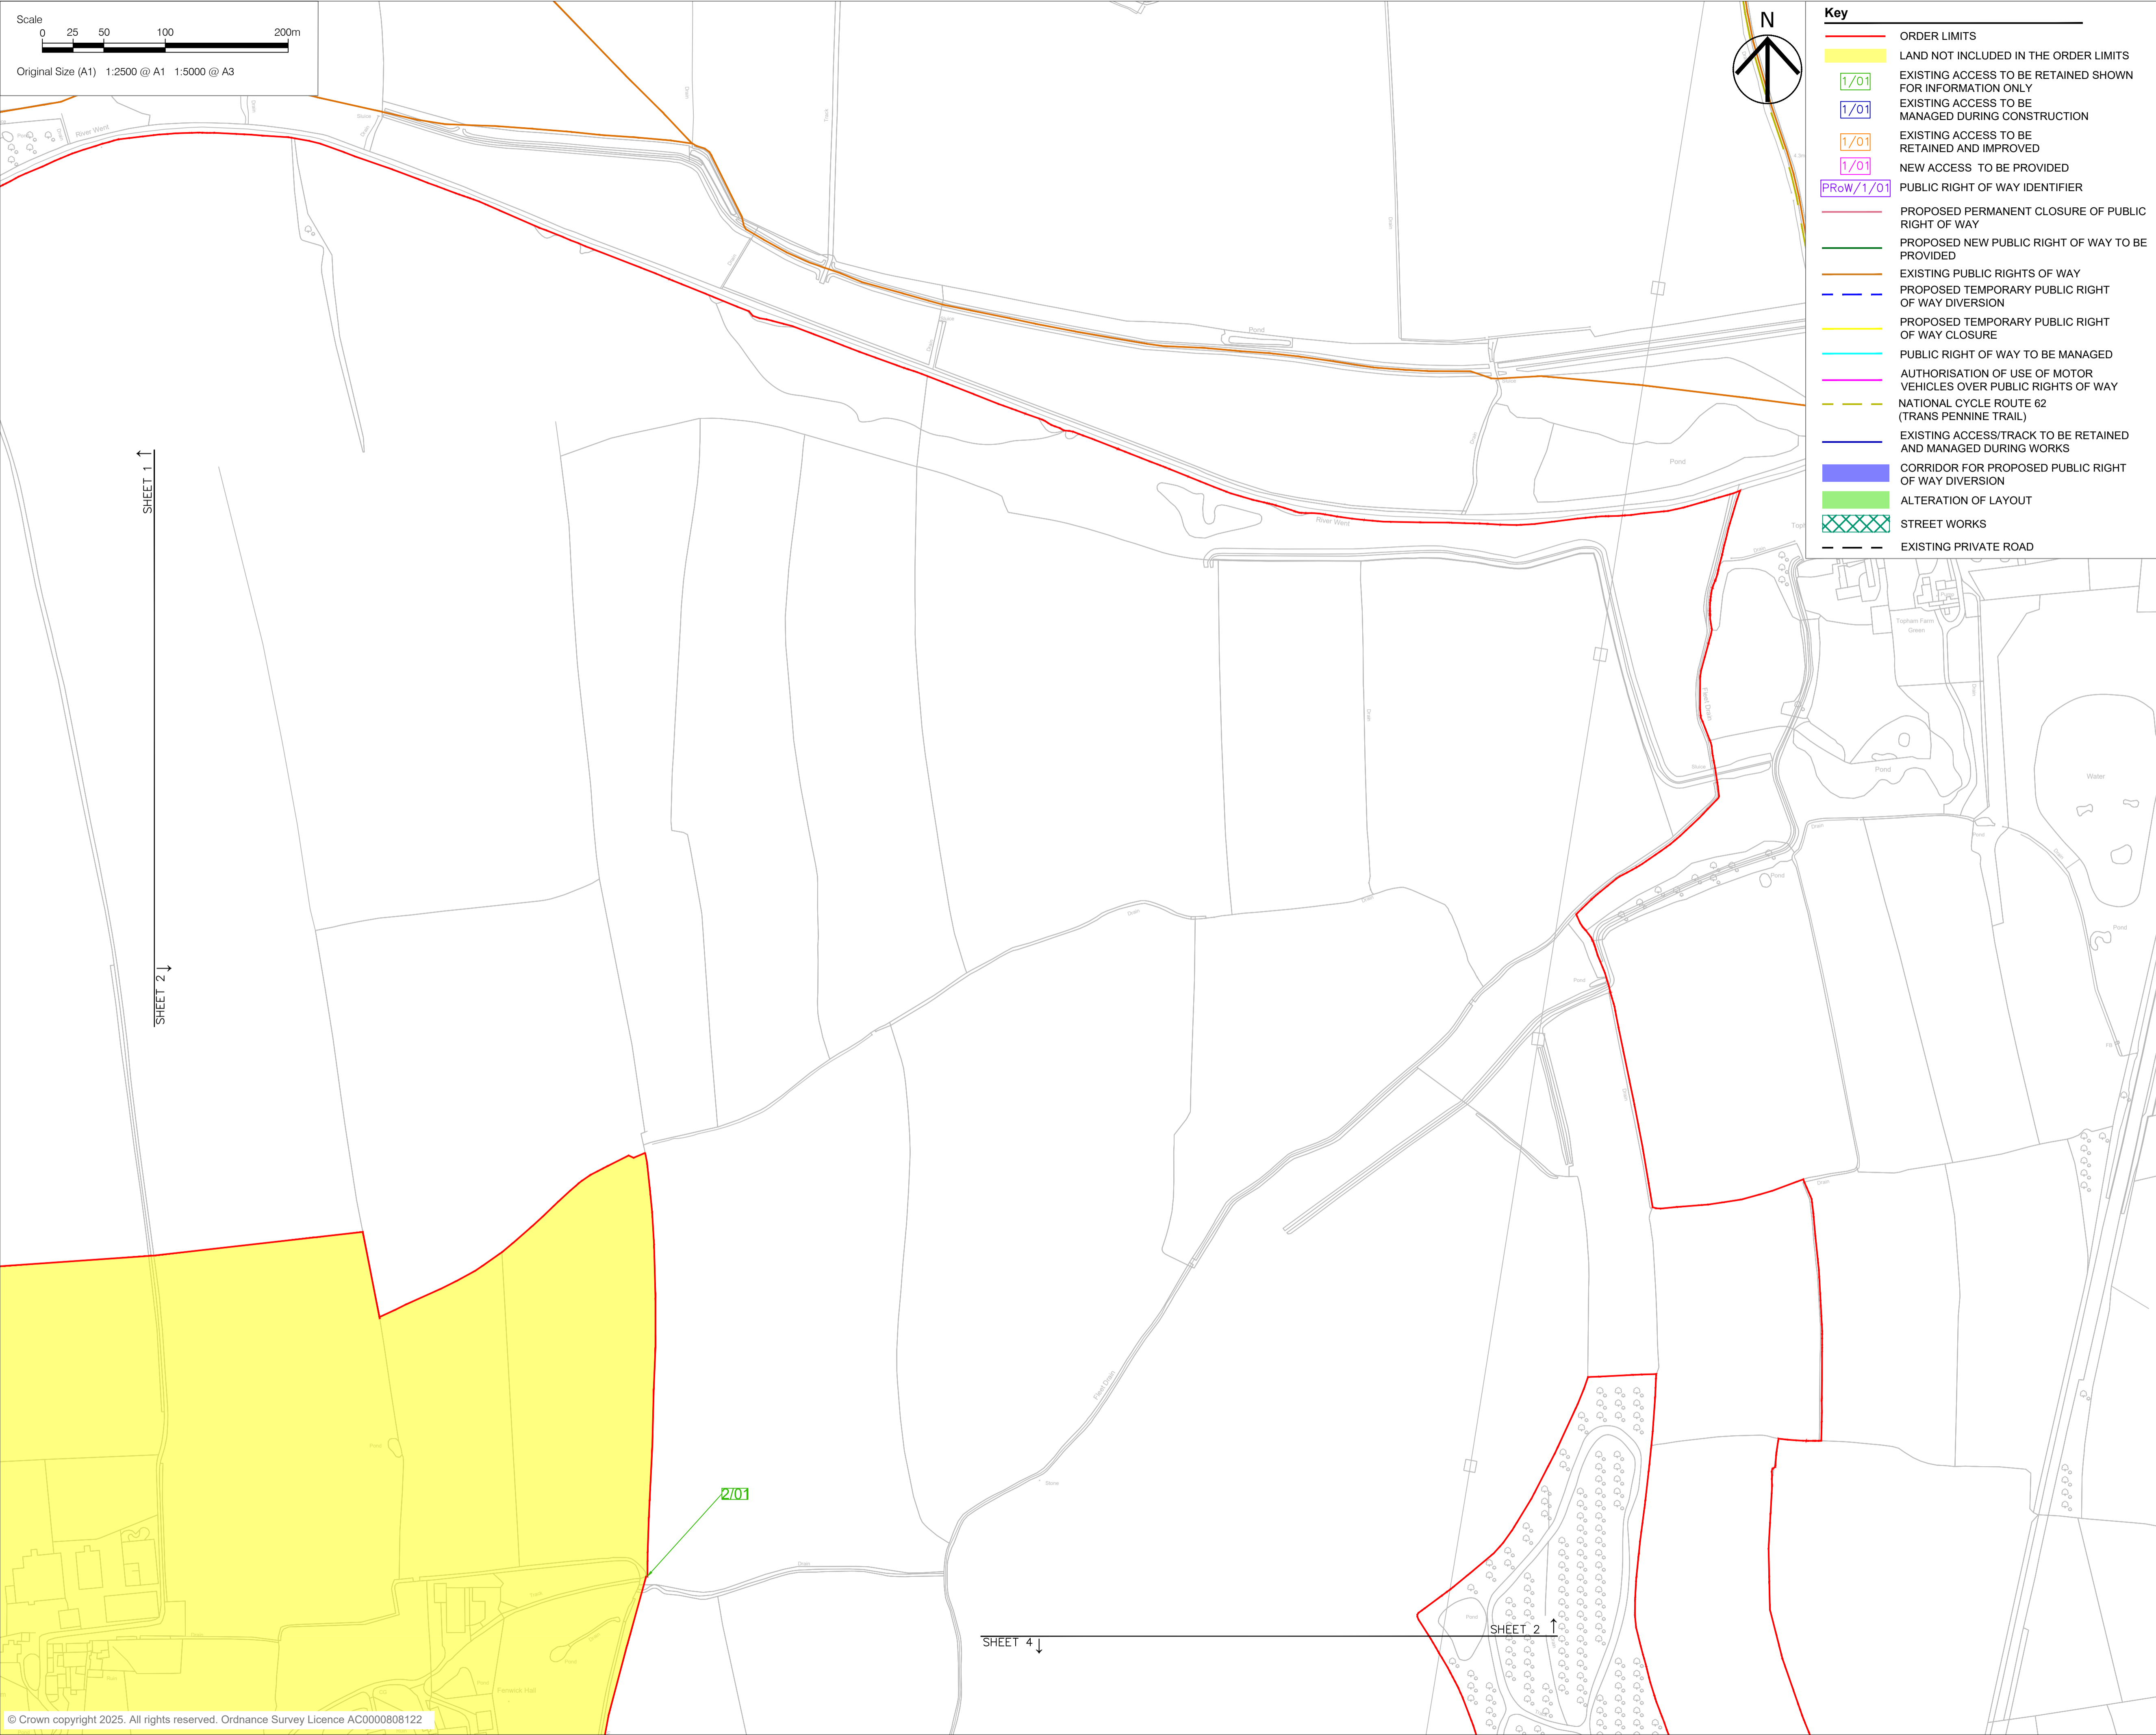

Project

FENWICK SOLAR FARM

Client

FENWICK SOLAR PROJECT LIMITED

Consultant

Aecom
1 Tanfield
Edinburgh
EH3 5DA
United Kingdom
Fax +44 (0)131 301 8699
Tel +44 (0)131 301 8600
www.aecom.com

- Notes
- ALL DIMENSIONS IN METRES UNLESS STATED OTHERWISE.
 - DO NOT SCALE FROM THIS DRAWING USE ONLY PRINTED DIMENSIONS.
 - THE PROPOSED WORKS SHOWN ARE ILLUSTRATIVE ONLY AND WILL BE SUBJECT TO CHANGE AS PART OF DETAILED DESIGN DEVELOPMENT. ANY CHANGES WILL BE LIMITED TO BEING WITHIN THE ORDER LIMITS AND ANY OTHER CONSTRAINTS INCLUDED IN THE DEVELOPMENT CONSENT ORDER.
 - THESE PLANS SHOULD BE READ IN CONJUNCTION WITH SCHEDULES 4 TO 8 (INCLUSIVE) OF THE DEVELOPMENT CONSENT ORDER.



ISSUE/REVISION		
P06	20/06/2025	Update to reflect CDC comments
P05	17/02/2025	Update to Key
P04	04/12/2024	Update for PINS Comments
P03	18/10/2024	DCO Application Issue
P02	11/10/2024	Issued for Final Review
P01	21/08/2024	Issued to CDC for comment
I/R	DATE	DESCRIPTION

Purpose Of Issue

DCO APPLICATION

Project Number

60698207

Sheet Title

STREETS, RIGHTS OF WAY AND ACCESS PLANS
SHEET 2 OF 11

Reference Number

EN010152/APP/2.3

Legislation Reference

APFP 2009 Regulation 5(2)(k)


Sheet Number

60698207-ACM-HGN-00-DR-CE-2002

Scale: As shown @ A1

Rev: P06



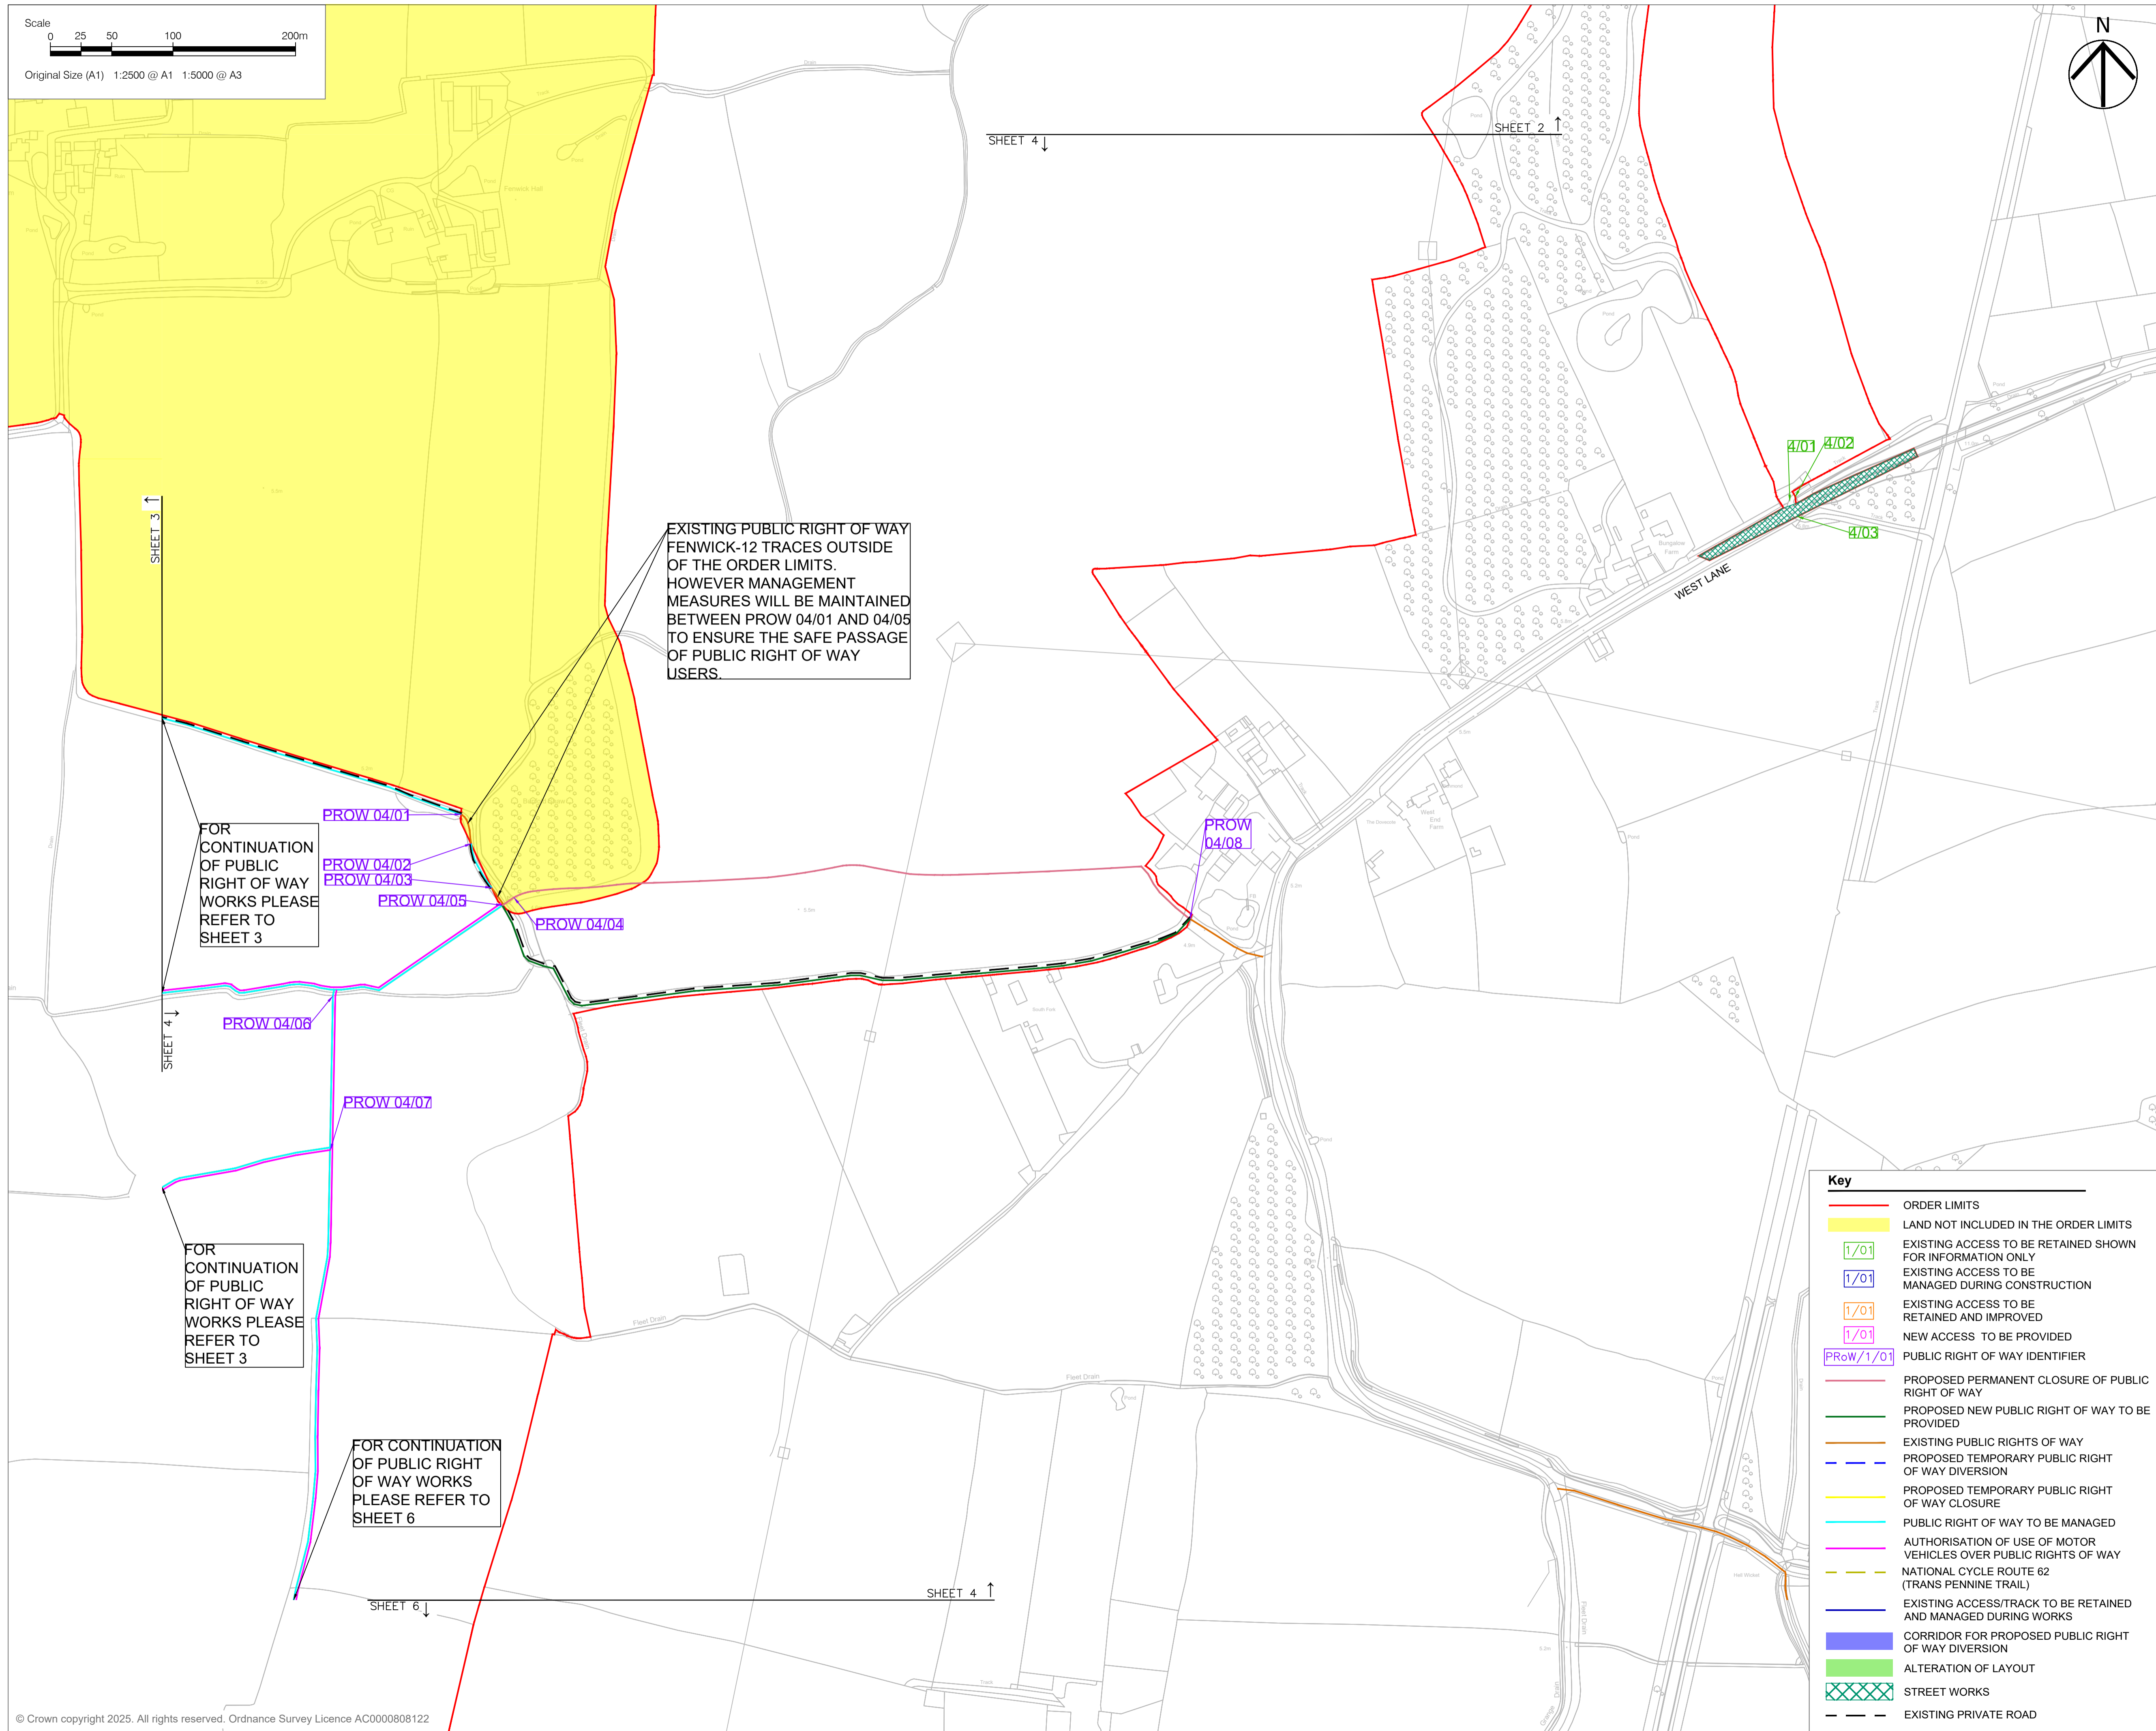

Project

FENWICK SOLAR
FARM

Client

FENWICK SOLAR
PROJECT LIMITED

Consultant

Aecom
1 Tanfield
Edinburgh
EH3 5DA
United Kingdom
Fax +44 (0)131 301 8699
Tel +44 (0)131 301 8600
www.aecom.com

Notes

1. ALL DIMENSIONS IN METRES UNLESS STATED OTHERWISE.
2. DO NOT SCALE FROM THIS DRAWING USE ONLY PRINTED DIMENSIONS.
3. THE PROPOSED WORKS SHOWN ARE ILLUSTRATIVE ONLY AND WILL BE SUBJECT TO CHANGE AS PART OF DETAILED DESIGN DEVELOPMENT. ANY CHANGES WILL BE LIMITED TO BEING WITHIN THE ORDER LIMITS AND ANY OTHER CONSTRAINTS INCLUDED IN THE DEVELOPMENT CONSENT ORDER.
4. THESE PLANS SHOULD BE READ IN CONJUNCTION WITH SCHEDULES 4 TO 8 (INCLUSIVE) OF THE DEVELOPMENT CONSENT ORDER.

Key Plan



ISSUE/REVISION

P06	20/06/2025	Update to reflect CDC comments
P05	24/04/2025	Updated Key and ProW Extents
P04	04/12/2024	Update for PINS Comments
P03	18/10/2024	DCO Application Issue
P02	11/10/2024	Issued for Final Review
P01	21/08/2024	Issued to CDC for comment
I/R	DATE	DESCRIPTION

Purpose Of Issue

DCO APPLICATION

Project Number

60698207

Sheet Title

STREETS, RIGHTS OF WAY AND
ACCESS PLANS
SHEET 4 OF 11

Reference Number

EN010152/APP/2.3

Legislation Reference

APFP 2009 Regulation 5(2)(k)

Sheet Number

60698207-ACM-HGN-00-DR-CE-2004

Scale: As shown @ A1 **Rev:** P06



BUILD | OWN | OPERATE | MAINTAIN

BOOM-POWER.CO.UK