

---

# FENWICK SOLAR FARM

**Fenwick Solar Farm  
EN010152**

**Streets, Rights of Way and Access Plan Part 2 of 2**

**Document Reference: EN010152/APP/2.3**

Regulation Reg 5(2)(k)

Infrastructure Planning (Applications: Prescribed Forms and Procedure)  
Regulations 2009

July 2025  
Revision Number: 04

Revision History

Revision Number	Date	Details
00	October 2024	DCO application
01	December 2024	S51 Response
02	April 2025	Deadline 1
03	May 2025	Deadline 2
04	July 2025	Deadline 3


Prepared for:  
Fenwick Solar Project Limited

Prepared by:  
AECOM Limited

© 2024 AECOM Limited. All Rights Reserved.

This document has been prepared by AECOM Limited (“AECOM”) for sole use of our client (the “Client”) in accordance with generally accepted consultancy principles, the budget for fees and the terms of reference agreed between AECOM and the Client. Any information provided by third parties and referred to herein has not been checked or verified by AECOM, unless otherwise expressly stated in the document. No third party may rely upon this document without the prior and express written agreement of AECOM.



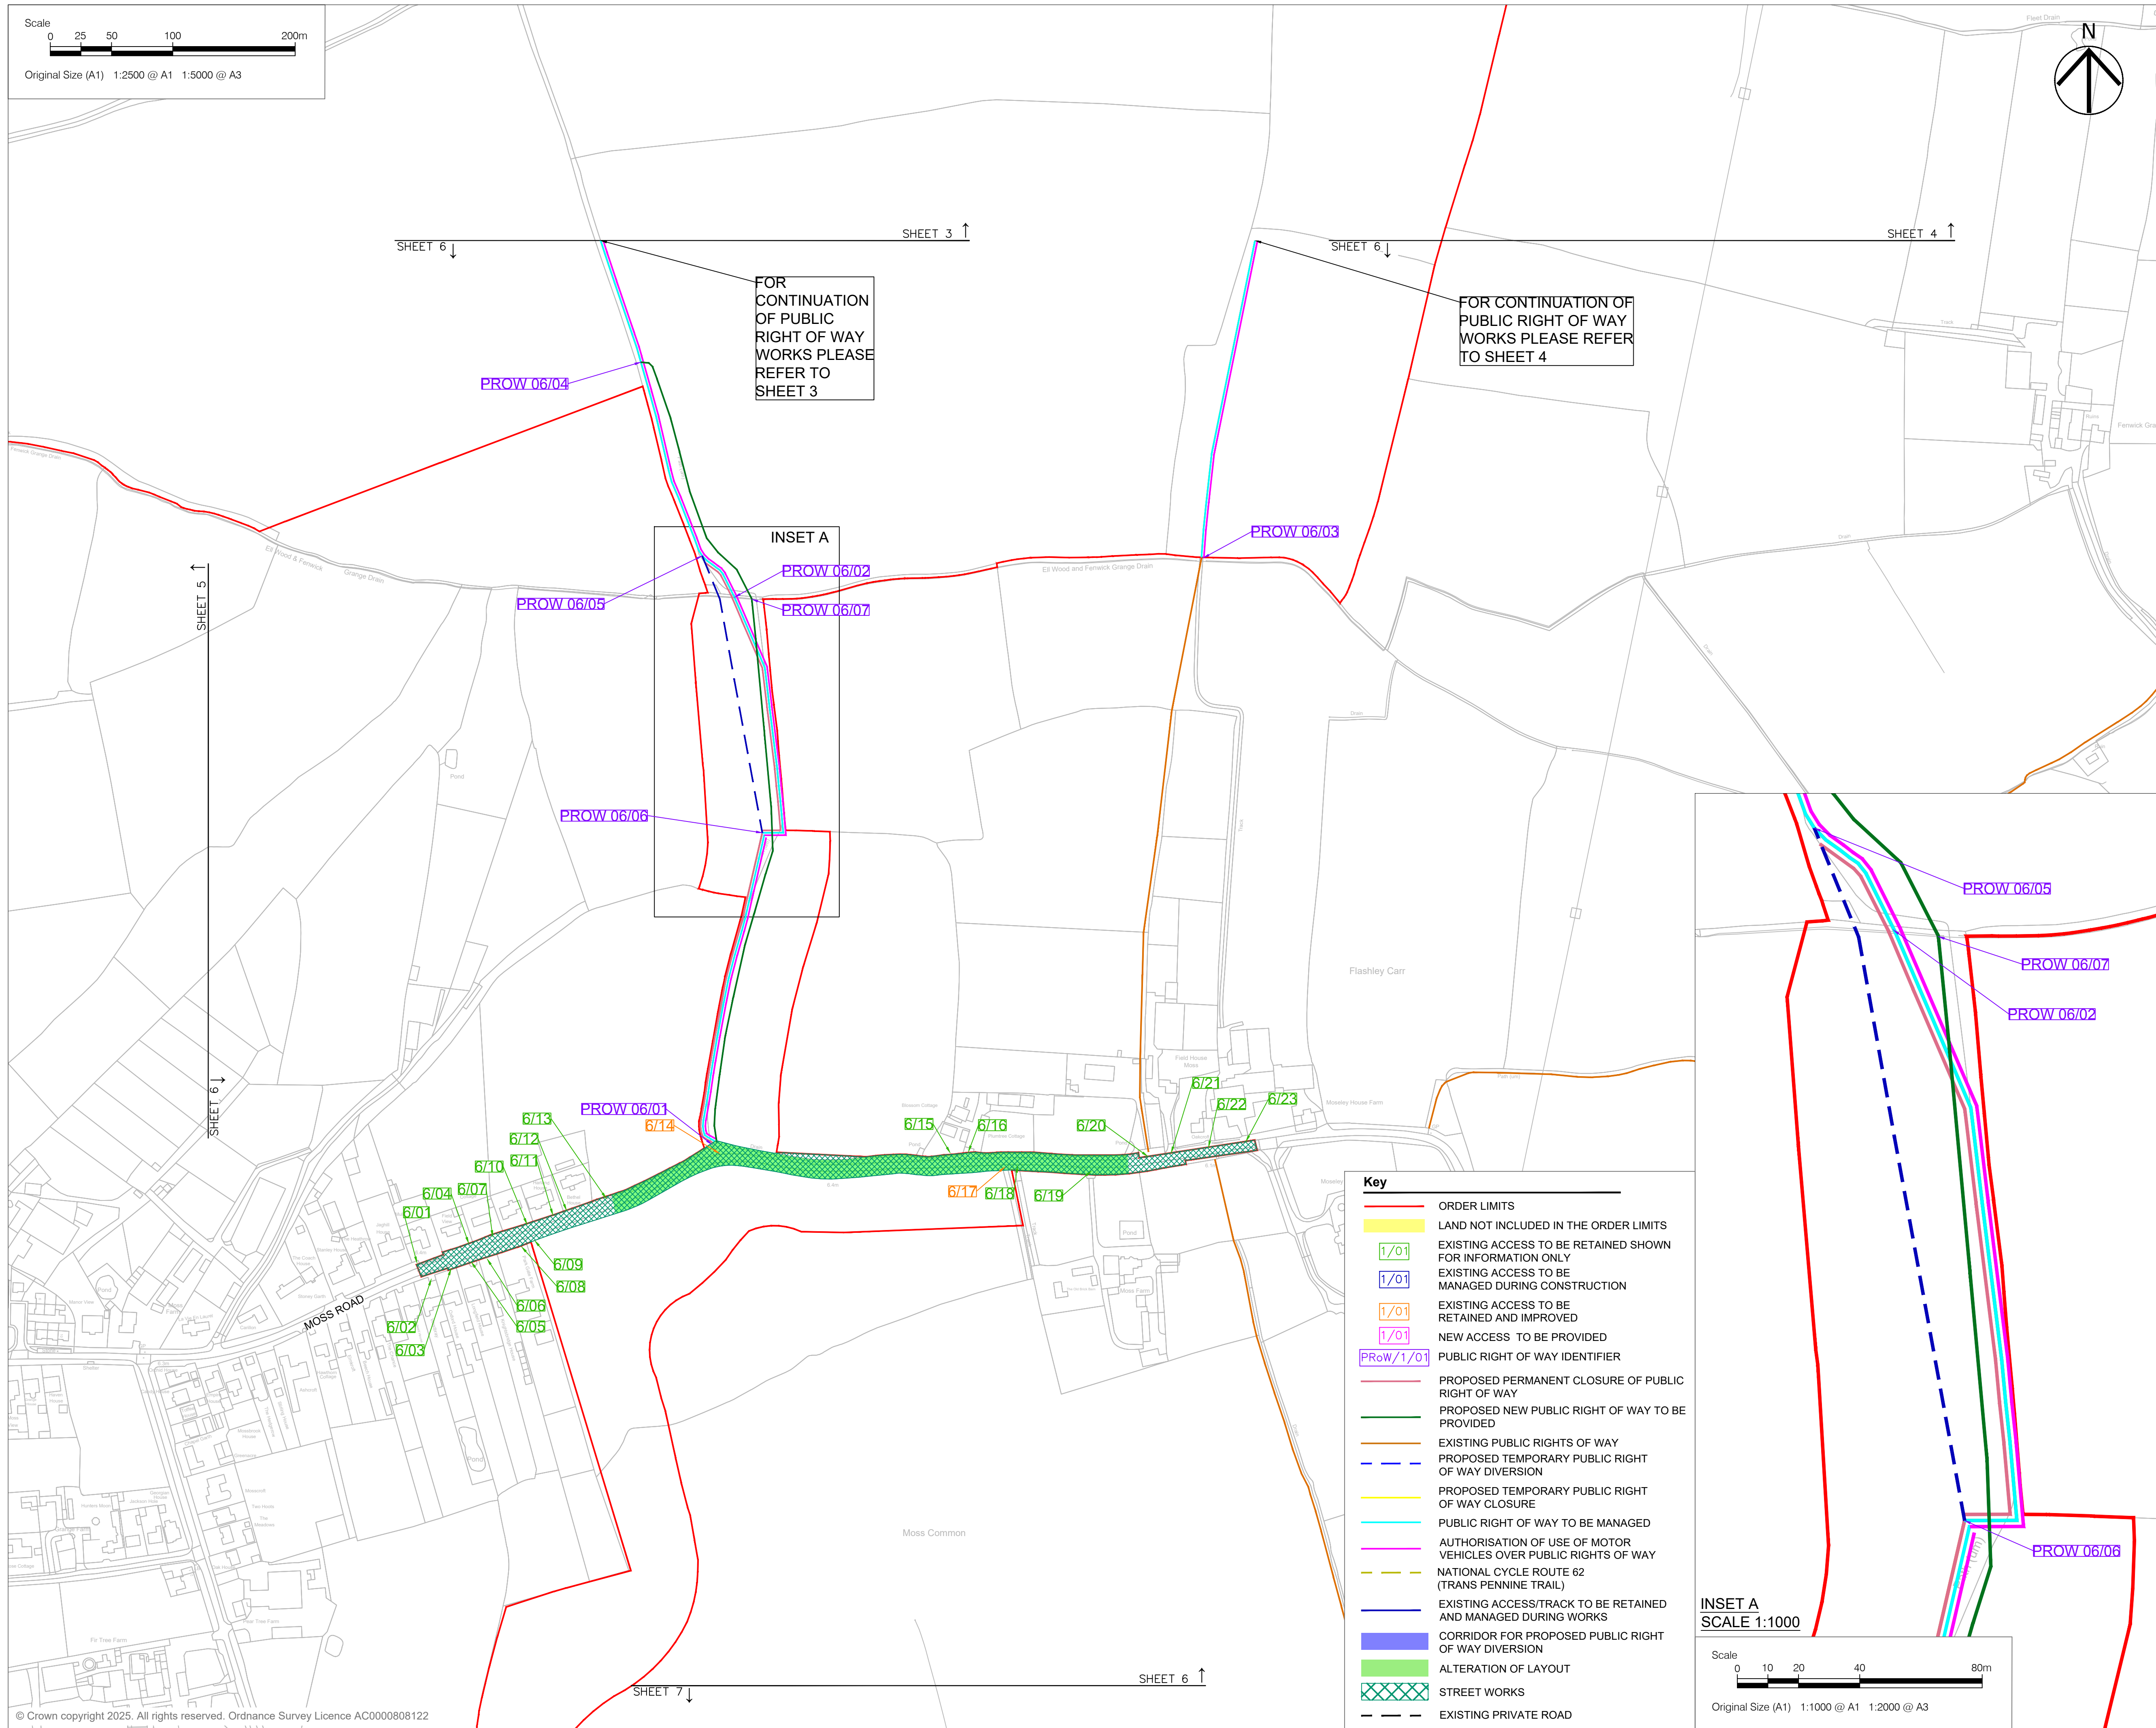

Project

# FENWICK SOLAR FARM

**Client**

FENWICK SOLAR  
PROJECT LIMITED


**Consultant**

**Aecom**  
1 Tanfield  
Edinburgh  
EH3 5DA  
United Kingdom  
Fax +44 (0)131 301 8699  
Tel +44 (0)131 301 8600  
[www.aecom.com](http://www.aecom.com)

## Notes

1. ALL DIMENSIONS IN METRES UNLESS STATED OTHERWISE.
2. DO NOT SCALE FROM THIS DRAWING USE ONLY PRINTED DIMENSIONS.
3. THE PROPOSED WORKS SHOWN ARE ILLUSTRATIVE ONLY AND WILL BE SUBJECT TO CHANGE AS PART OF DETAILED DESIGN DEVELOPMENT. ANY CHANGES WILL BE LIMITED TO BEING WITHIN THE ORDER LIMITS AND ANY OTHER CONSTRAINTS INCLUDED IN THE DEVELOPMENT CONSENT ORDER.
4. THESE PLANS SHOULD BE READ IN CONJUNCTION WITH SCHEDULES 4 TO 8 (INCLUSIVE) OF THE DEVELOPMENT CONSENT ORDER.

## Key Plan

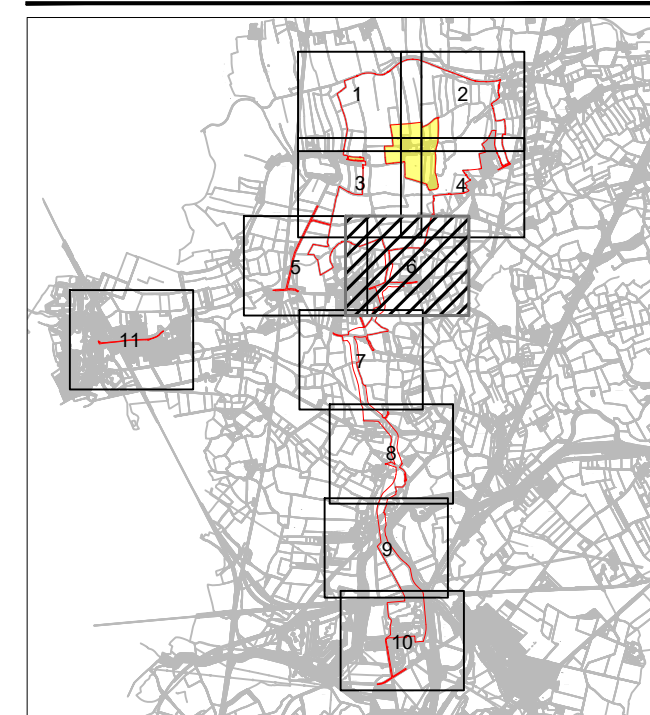

**ISSUE/REVISION**

P06	20/06/2025	Update to reflect CDC comment
P05	17/02/2025	Update to Key and Private Track
P04	04/12/2024	Update for PINS Comments
P03	18/10/2024	DCO Application Issue
P02	11/10/2024	Issued for Final Review
P01	21/08/2024	Issued to CDC for comment
I/R	DATE	DESCRIPTION

### Purpose Of Issue

## DCO APPLICATION

Project Number

## 60698207

Sheet Title

STREETS, RIGHTS OF WAY AND  
ACCESS PLANS  
SHEET 6 OF 11

## Reference Number

EN010152/APP/2.3

### Legislation Reference

APFP 2009 Regulation 5(2)(k)


## Sheet Number

60698207-ACM-HGN-00-DR-CE-2006

**Scale:** As shown @ A1


Rev: P06



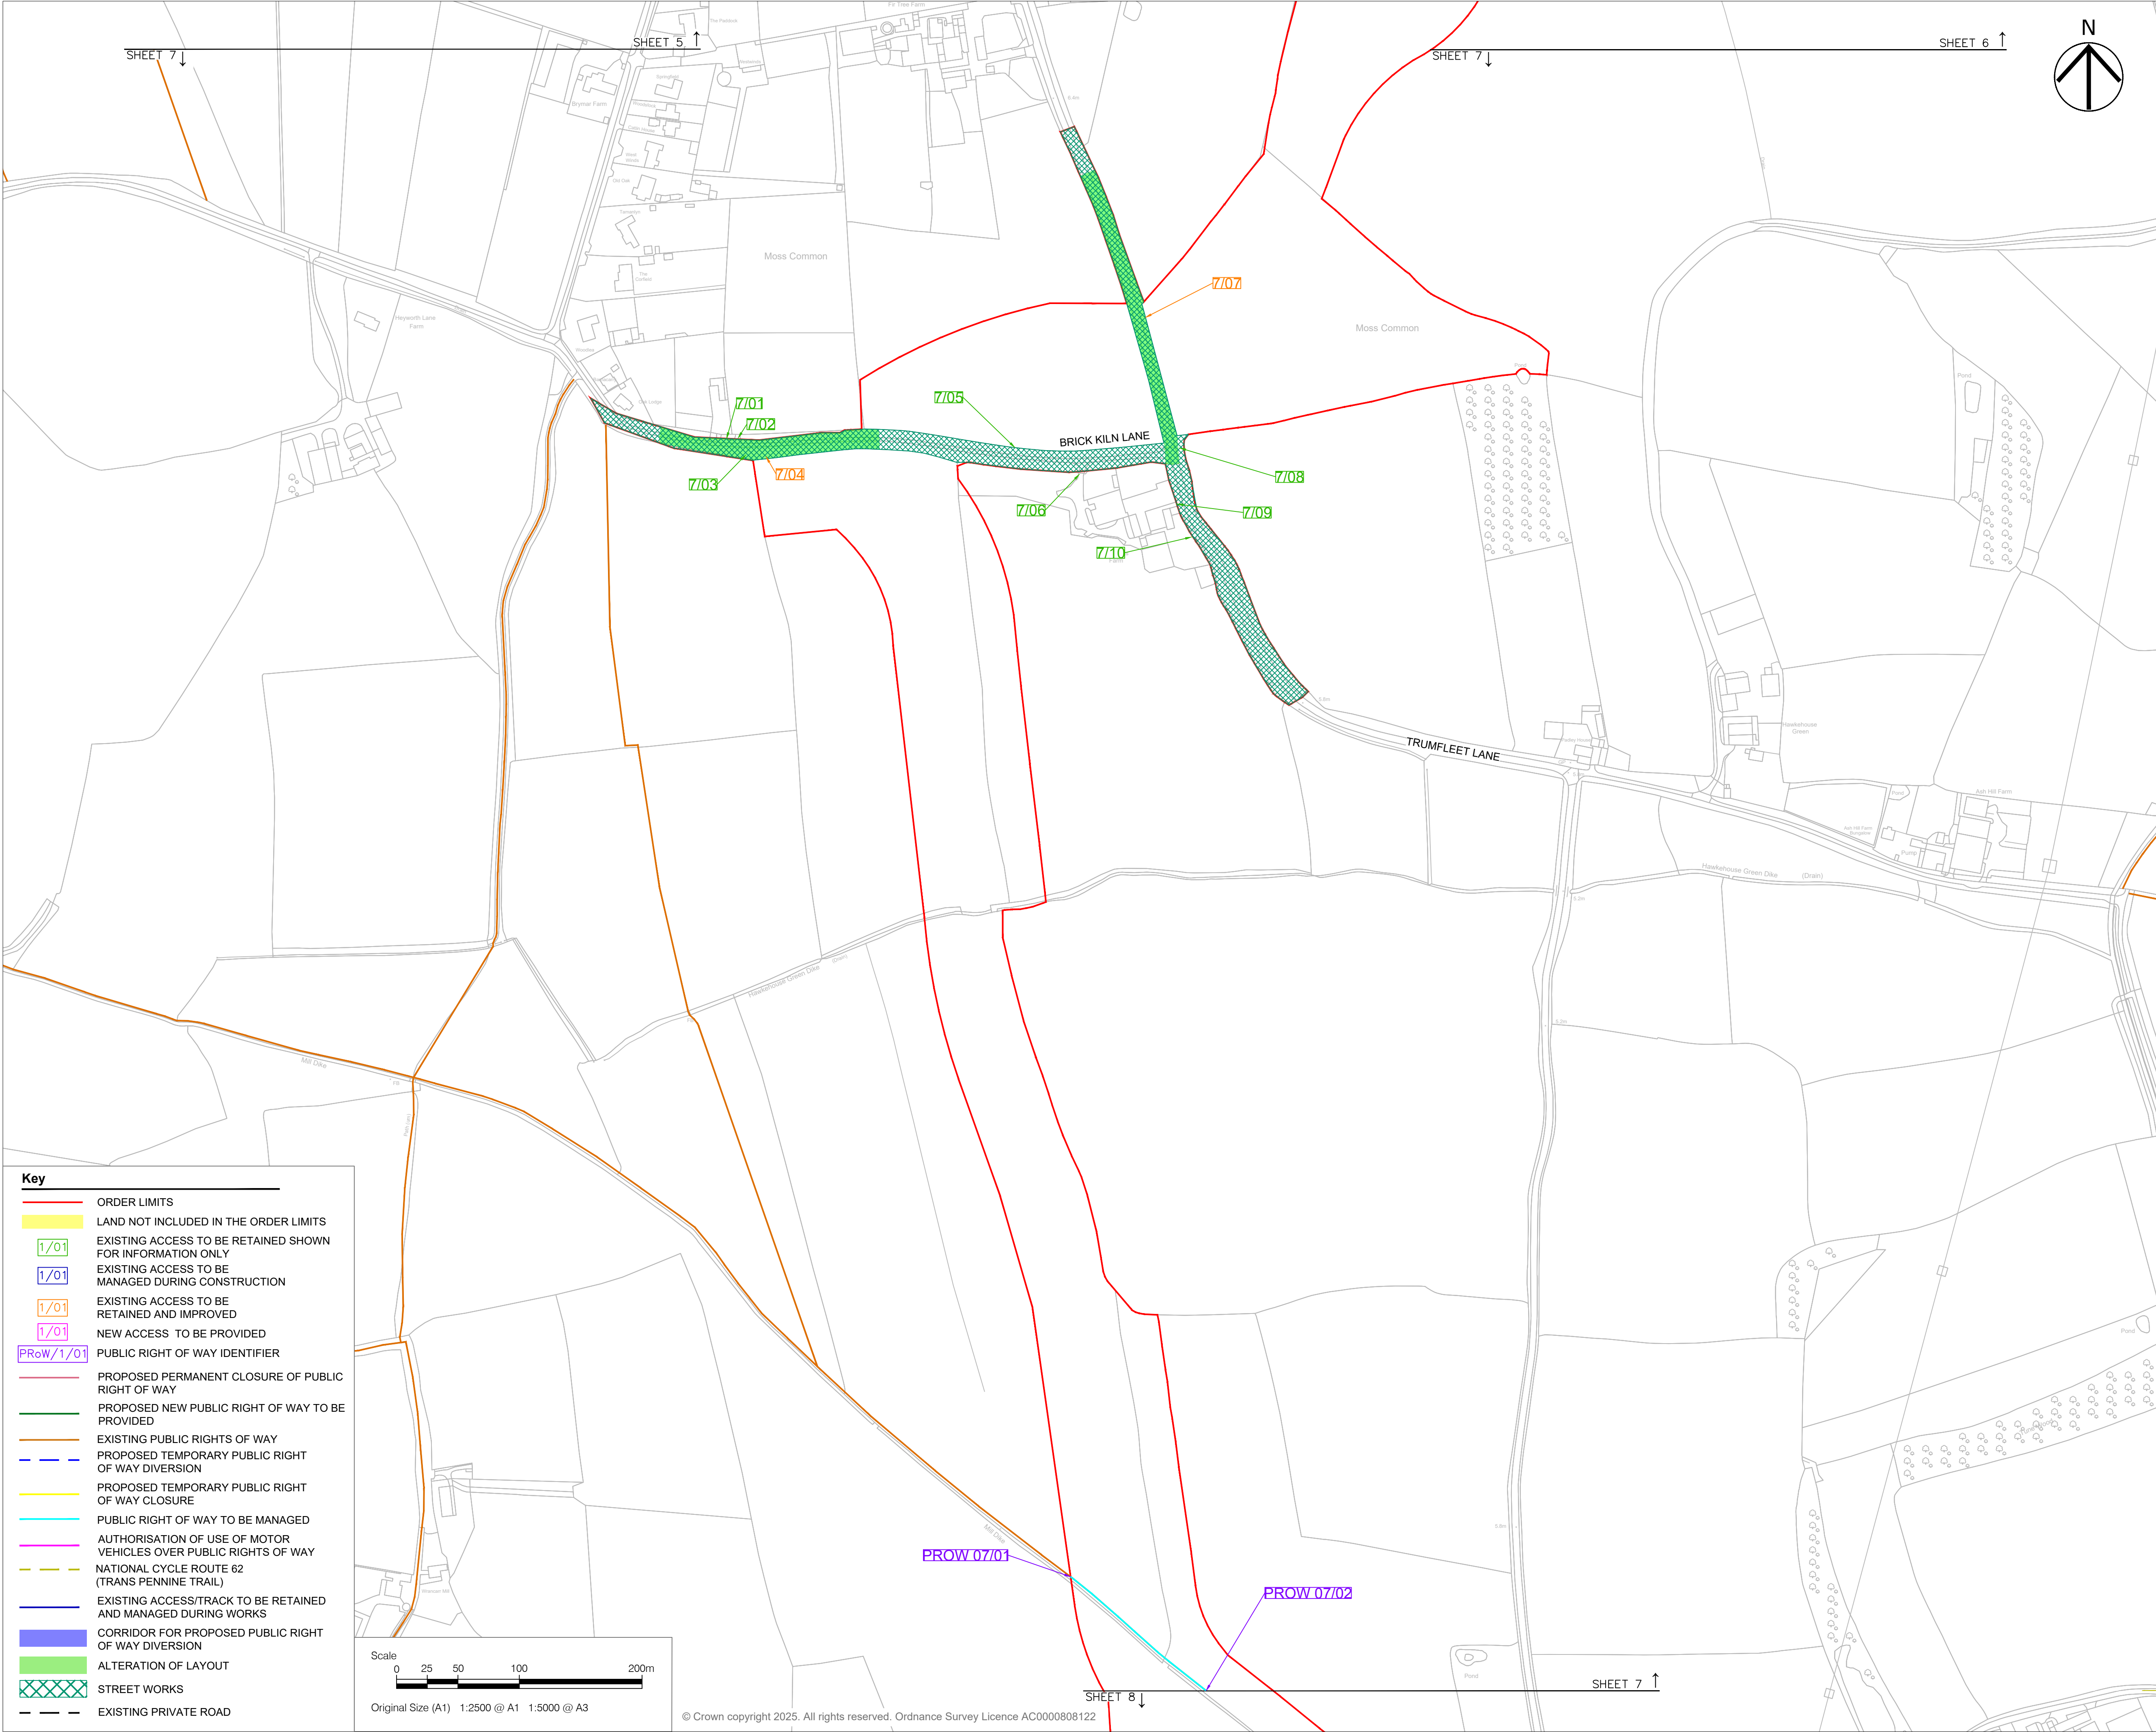

**Project**  
**FENWICK SOLAR FARM**  
**Client**  
**FENWICK SOLAR PROJECT LIMITED**  
**Consultant**  
**Aecom**  
1 Tanfield  
Edinburgh  
EH3 5DA  
United Kingdom  
Fax +44 (0)131 301 8699  
Tel +44 (0)131 301 8600  
www.aecom.com


- Notes**
1. ALL DIMENSIONS IN METRES UNLESS STATED OTHERWISE.
  2. DO NOT SCALE FROM THIS DRAWING USE ONLY PRINTED DIMENSIONS.
  3. THE PROPOSED WORKS SHOWN ARE ILLUSTRATIVE ONLY AND WILL BE SUBJECT TO CHANGE AS PART OF DETAILED DESIGN DEVELOPMENT. ANY CHANGES WILL BE LIMITED TO BEING WITHIN THE ORDER LIMITS AND ANY OTHER CONSTRAINTS INCLUDED IN THE DEVELOPMENT CONSENT ORDER.
  4. THESE PLANS SHOULD BE READ IN CONJUNCTION WITH SCHEDULES 4 TO 8 (INCLUSIVE) OF THE DEVELOPMENT CONSENT ORDER.

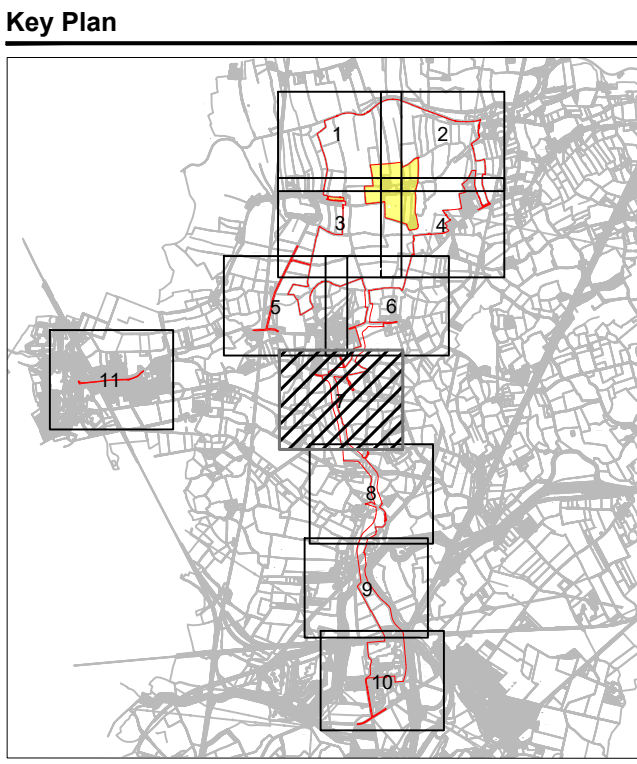

ISSUE/REVISION		
P06	20/06/2025	Update to reflect CDC comments
P05	17/02/2025	Update to Key
P04	04/12/2024	Update for PINS Comments
P03	18/10/2024	DCO Application Issue
P02	11/10/2024	Issued for Final Review
P01	21/08/2024	Issued to CDC for comment
I/R	DATE	DESCRIPTION

**Purpose Of Issue**  
**DCO APPLICATION**  
**Project Number**  
60698207  
**Sheet Title**  
STREETS, RIGHTS OF WAY AND ACCESS PLANS  
SHEET 7 OF 11  
**Reference Number**  
EN010152/APP/2.3  
**Legislation Reference**  
APFP 2009 Regulation 5(2)(k)  
**Sheet Number**  
60698207-ACM-HGN-00-DR-CE-2007  
**Scale:** As shown @ A1  
**Rev:** P06



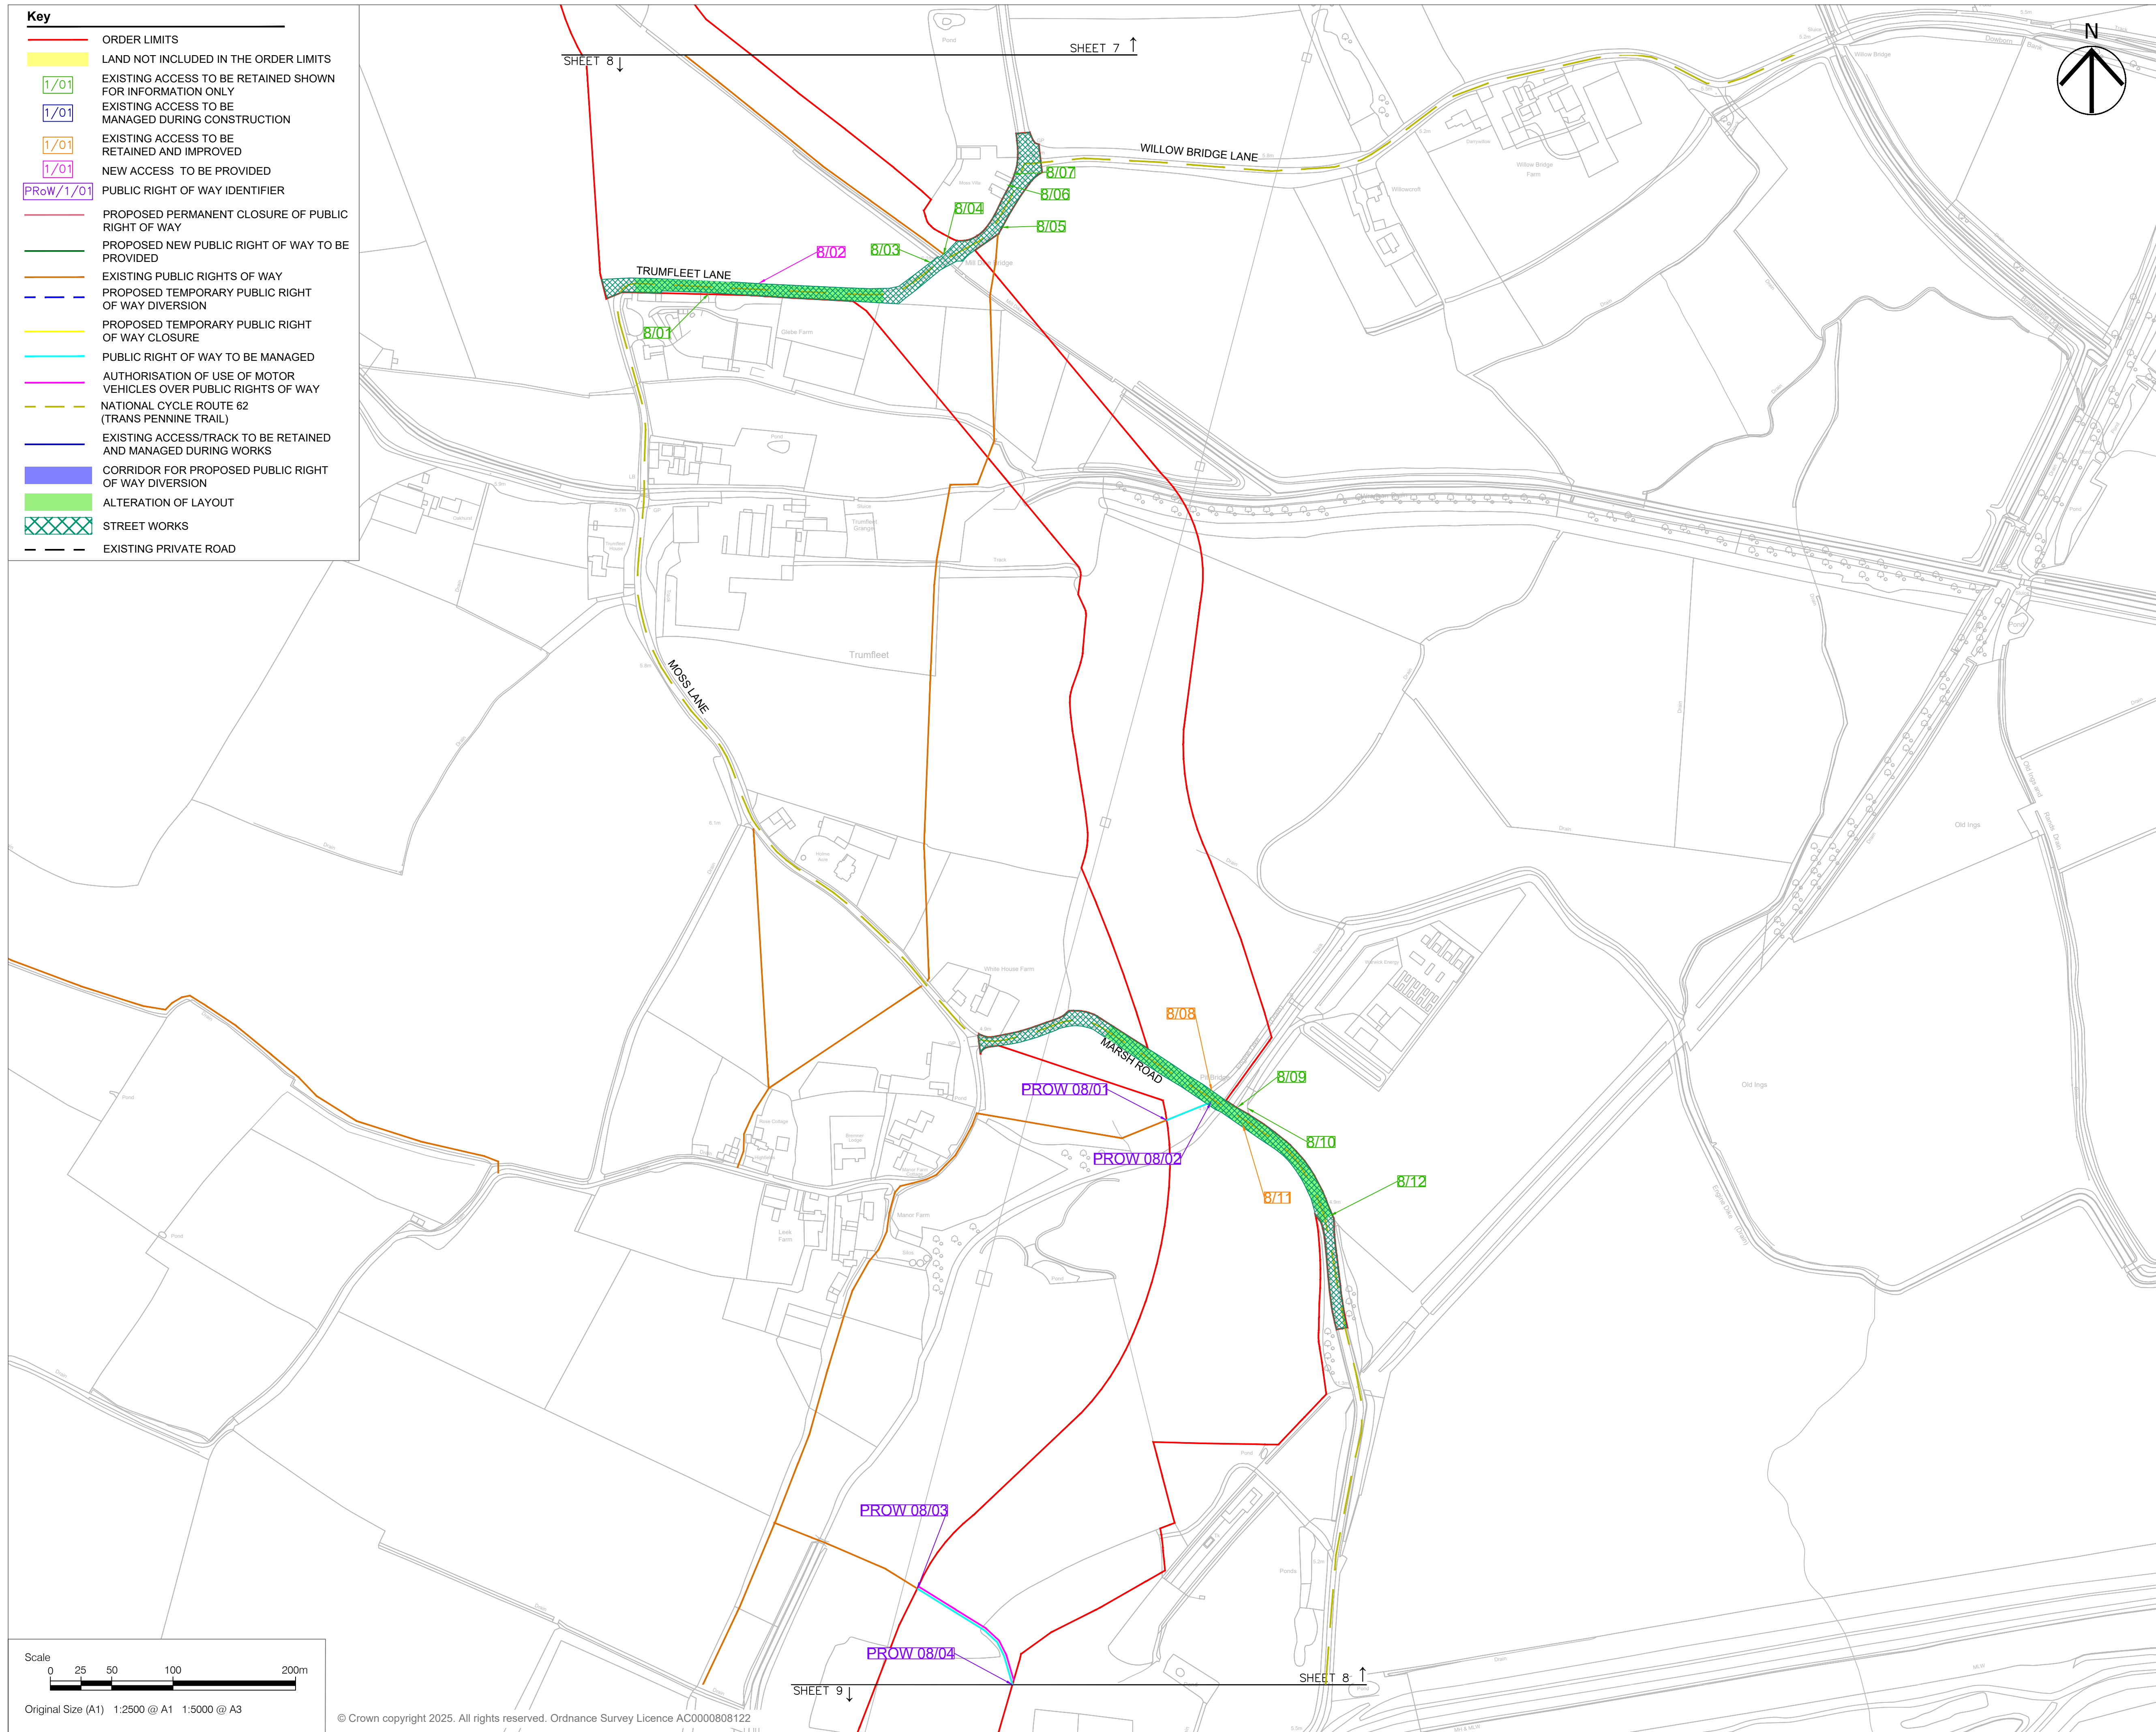

## Project

# FENWICK SOLAR FARM

**Client**

FENWICK SOLAR  
PROJECT LIMITED

## Consultant

**Aecom**  
1 Tanfield  
Edinburgh  
EH3 5DA  
United Kingdom  
Fax +44 (0)131 301 8699  
Tel +44 (0)131 301 8600  
[www.aecom.com](http://www.aecom.com)

## Notes

1. ALL DIMENSIONS IN METRES UNLESS STATED OTHERWISE.
2. DO NOT SCALE FROM THIS DRAWING USE ONLY PRINTED DIMENSIONS.
3. THE PROPOSED WORKS SHOWN ARE ILLUSTRATIVE ONLY AND WILL BE SUBJECT TO CHANGE AS PART OF DETAILED DESIGN DEVELOPMENT. ANY CHANGES WILL BE LIMITED TO BEING WITHIN THE ORDER LIMITS AND ANY OTHER CONSTRAINTS INCLUDED IN THE DEVELOPMENT CONSENT ORDER.
4. THESE PLANS SHOULD BE READ IN CONJUNCTION WITH SCHEDULES 4 TO 8 (INCLUSIVE) OF THE DEVELOPMENT CONSENT ORDER.

### Key Plan



**ISSUE/REVISION**

P06	20/06/2025	Update to reflect CDC comment
P05	17/02/2025	Update to Key
P04	04/12/2024	Update for PINS Comments
P03	18/10/2024	DCO Application Issue
P02	11/10/2024	Issued for Final Review
P01	21/08/2024	Issued to CDC for comment
I/R	DATE	DESCRIPTION

### Purpose Of Issue

## DCO APPLICATION

Project Number

60698207

**Sheet Title**

STREETS, RIGHTS OF WAY AND  
ACCESS PLANS  
SHEET 8 OF 11

## Reference Number

EN010152/APP/2.3

### Legislation Reference

APFP 2009 Regulation 5(2)(k)

**Sheet Number**


60698207-ACM-HGN-00-DR-CE-2008

**Scale:** As shown @ A1

Rev: P06



ISO A1 594mm x 841mm  
Project Management Initials: Designer: KP Checked: MEK Approved: JCH  
Last saved by: TAYLORJ6(2025-06-23) Last Plotted: 2025-06-23  
Filename: C:\USERS\TAYLORJ6\AECOM\60698207 FENWICK SOLAR FARM - GENERAL\900\_CAD\_GIS\910\_CAD\HIGHWAYS TEAM\DRAWINGS (CAD)\SROW\A60698207-ACM-HGN-00-DR-CE-2009.DWG

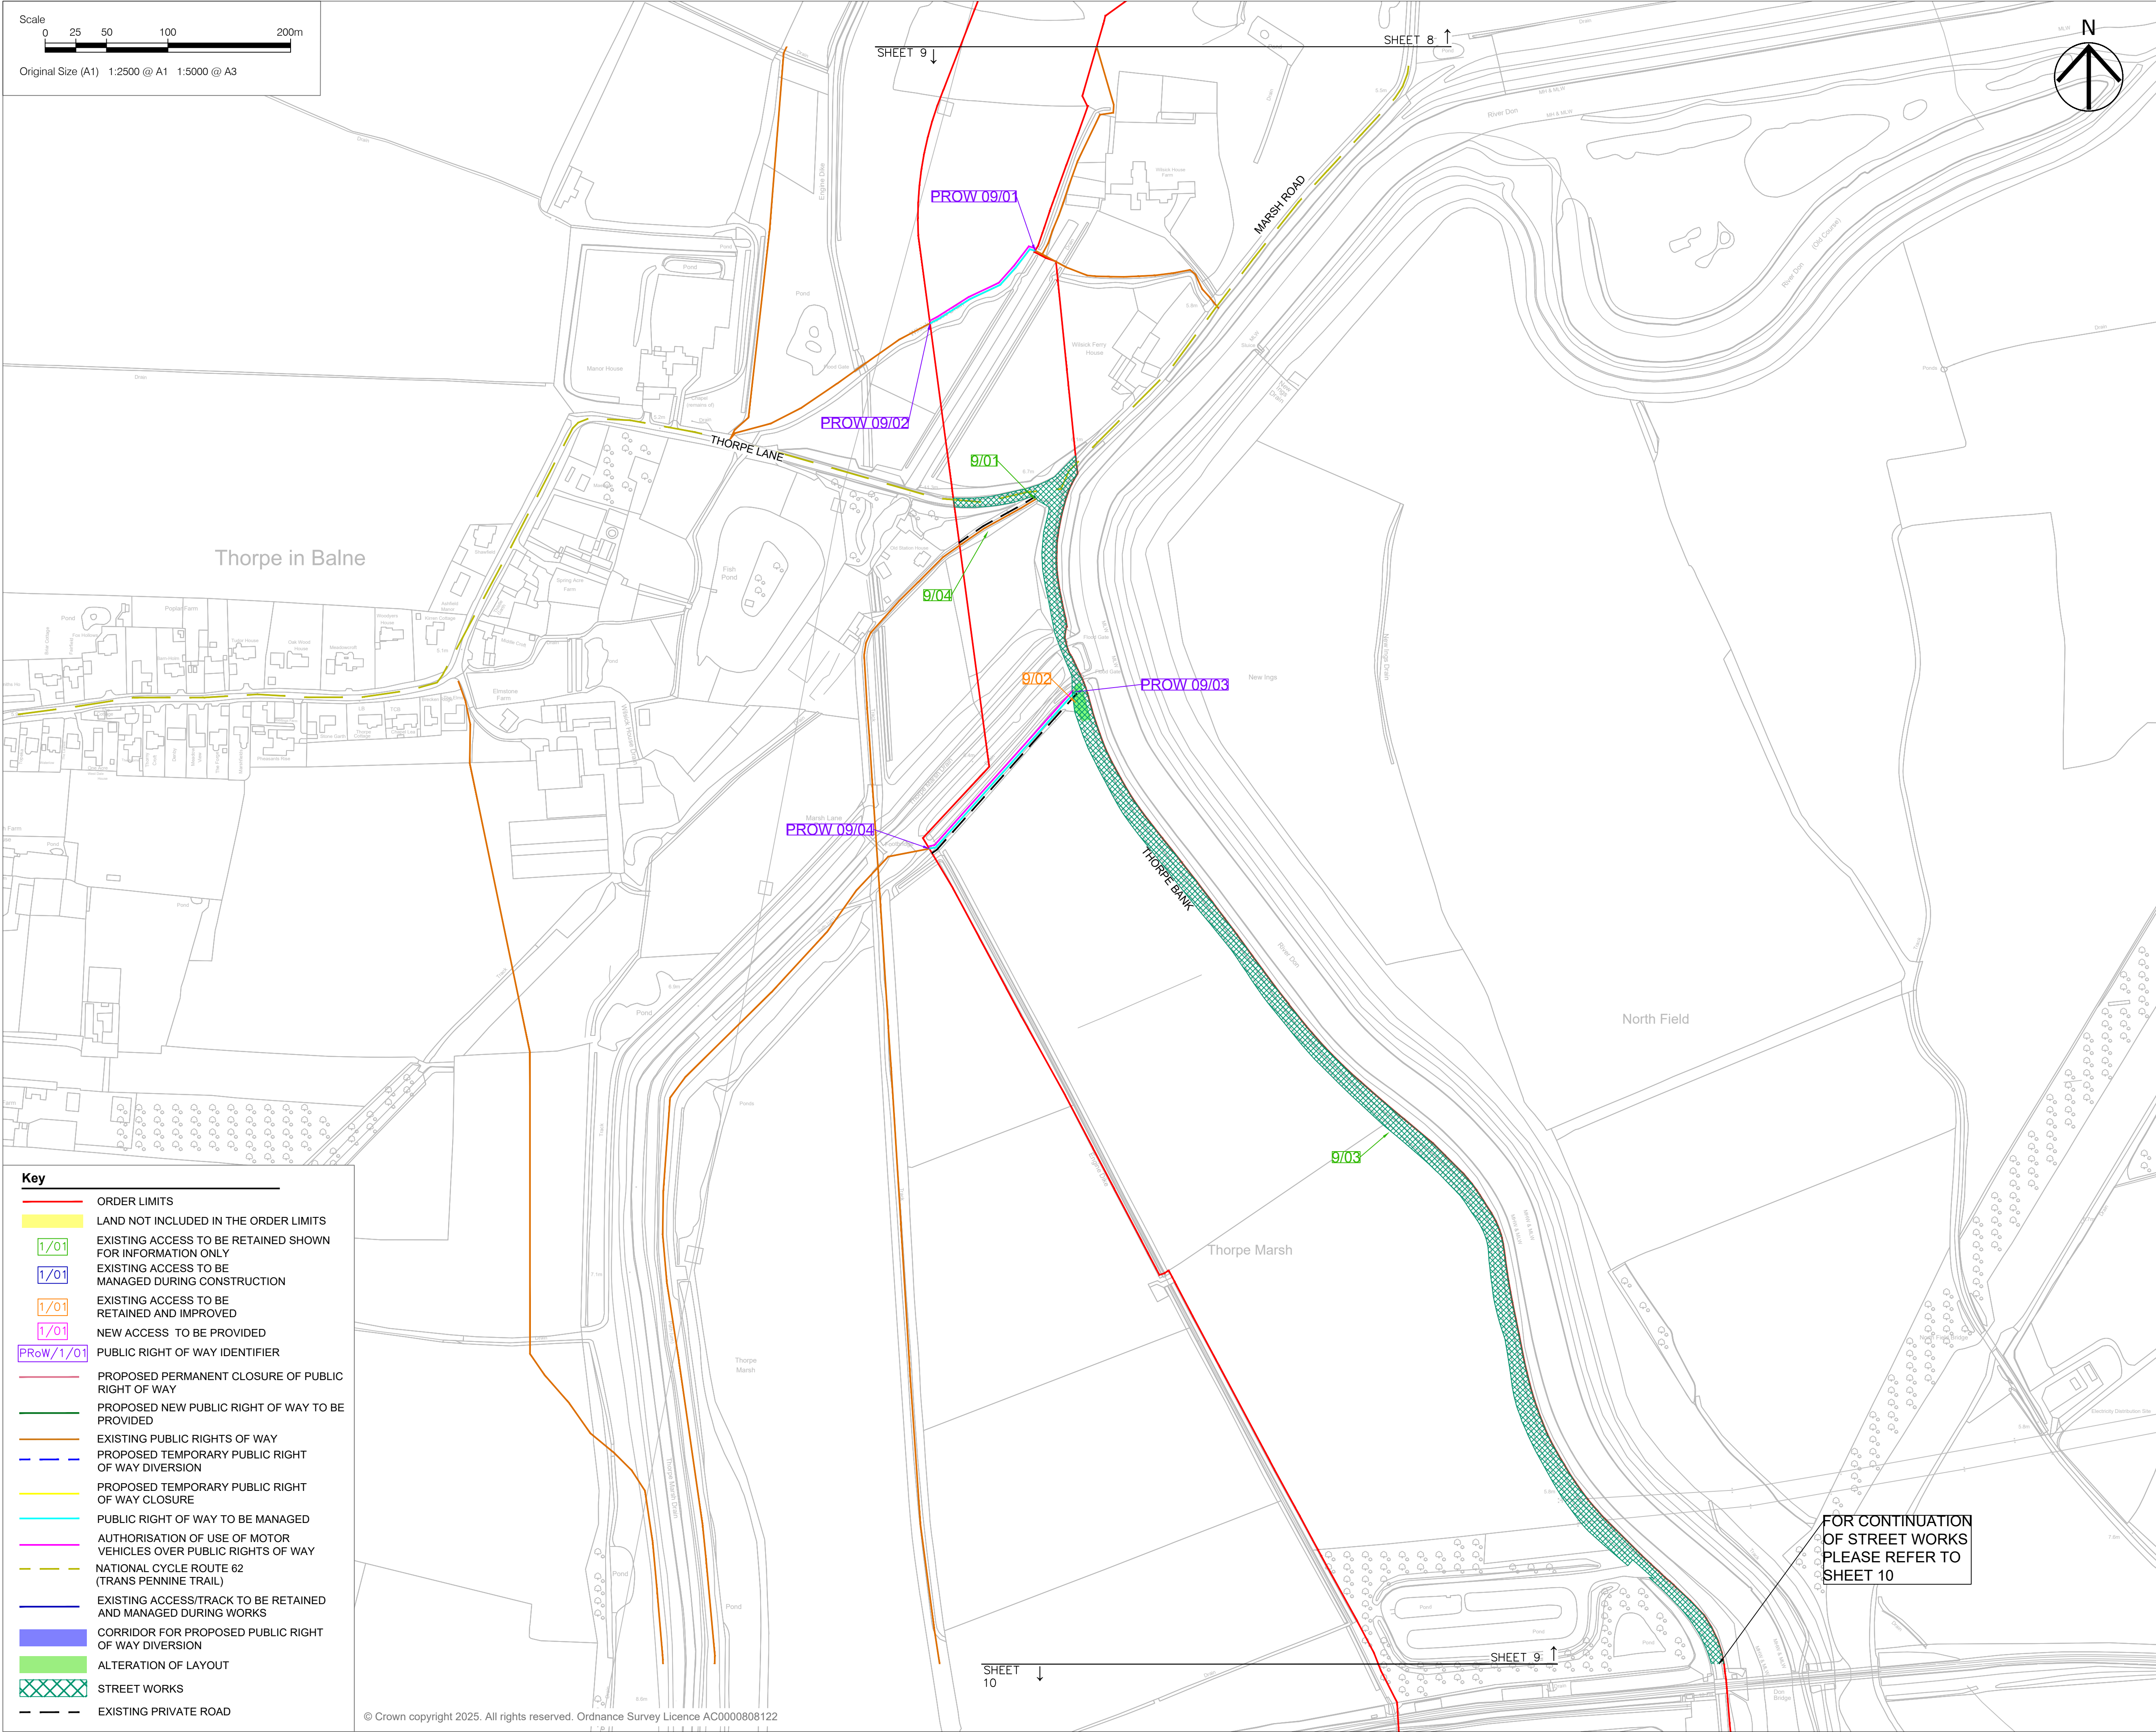

**Key**

ORDER LIMITS

LAND NOT INCLUDED IN THE ORDER LIMITS

1/01

EXISTING ACCESS TO BE RETAINED SHOWN FOR INFORMATION ONLY

1/01

EXISTING ACCESS TO BE MANAGED DURING CONSTRUCTION

1/01

EXISTING ACCESS TO BE RETAINED AND IMPROVED

1/01

NEW ACCESS TO BE PROVIDED

PRoW/1/01

PUBLIC RIGHT OF WAY IDENTIFIER

PROPOSED PERMANENT CLOSURE OF PUBLIC RIGHT OF WAY

PROPOSED NEW PUBLIC RIGHT OF WAY TO BE PROVIDED

EXISTING PUBLIC RIGHTS OF WAY

PROPOSED TEMPORARY PUBLIC RIGHT OF WAY DIVERSION

PROPOSED TEMPORARY PUBLIC RIGHT OF WAY CLOSURE

PUBLIC RIGHT OF WAY TO BE MANAGED

AUTHORISATION OF USE OF MOTOR VEHICLES OVER PUBLIC RIGHTS OF WAY

NATIONAL CYCLE ROUTE 62 (TRANS PENNINE TRAIL)

EXISTING ACCESS/TRACK TO BE RETAINED AND MANAGED DURING WORKS

CORRIDOR FOR PROPOSED PUBLIC RIGHT OF WAY DIVERSION

ALTERATION OF LAYOUT

STREET WORKS

EXISTING PRIVATE ROAD




**Project**  
**FENWICK SOLAR FARM**

**Client**  
**FENWICK SOLAR PROJECT LIMITED**

**Consultant**  
**Aecom**  
1 Tanfield  
Edinburgh  
EH3 5DA  
United Kingdom  
Fax +44 (0)131 301 8699  
Tel +44 (0)131 301 8600  
www.aecom.com

- Notes**
- ALL DIMENSIONS IN METRES UNLESS STATED OTHERWISE.
  - DO NOT SCALE FROM THIS DRAWING USE ONLY PRINTED DIMENSIONS.
  - THE PROPOSED WORKS SHOWN ARE ILLUSTRATIVE ONLY AND WILL BE SUBJECT TO CHANGE AS PART OF DETAILED DESIGN DEVELOPMENT. ANY CHANGES WILL BE LIMITED TO BEING WITHIN THE ORDER LIMITS AND ANY OTHER CONSTRAINTS INCLUDED IN THE DEVELOPMENT CONSENT ORDER.
  - THESE PLANS SHOULD BE READ IN CONJUNCTION WITH SCHEDULES 4 TO 8 (INCLUSIVE) OF THE DEVELOPMENT CONSENT ORDER.

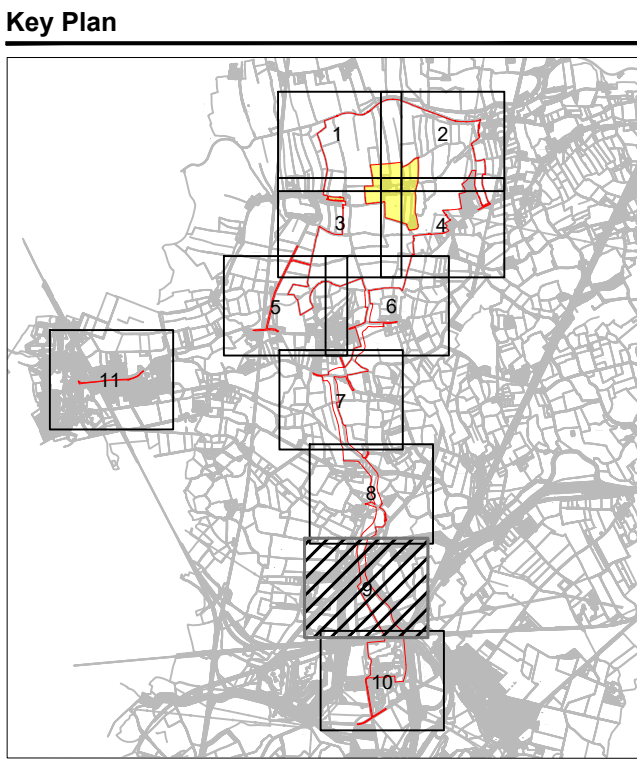

ISSUE/REVISION		
P06	20/06/2025	Update to reflect CDC comments
P05	17/02/2025	Update to Key
P04	04/12/2024	Update for PINS Comments
P03	18/10/2024	DCO Application Issue
P02	11/10/2024	Issued for Final Review
P01	21/08/2024	Issued to CDC for comment
I/R	DATE	DESCRIPTION

**Purpose Of Issue**  
**DCO APPLICATION**

**Project Number**  
60698207

**Sheet Title**  
STREETS, RIGHTS OF WAY AND ACCESS PLANS  
SHEET 9 OF 11


**Reference Number**  
EN010152/APP/2.3

**Legislation Reference**  
APFP 2009 Regulation 5(2)(k)

**Sheet Number**  
60698207-ACM-HGN-00-DR-CE-2009

**Scale:** As shown @ A1  
**Rev:** p06



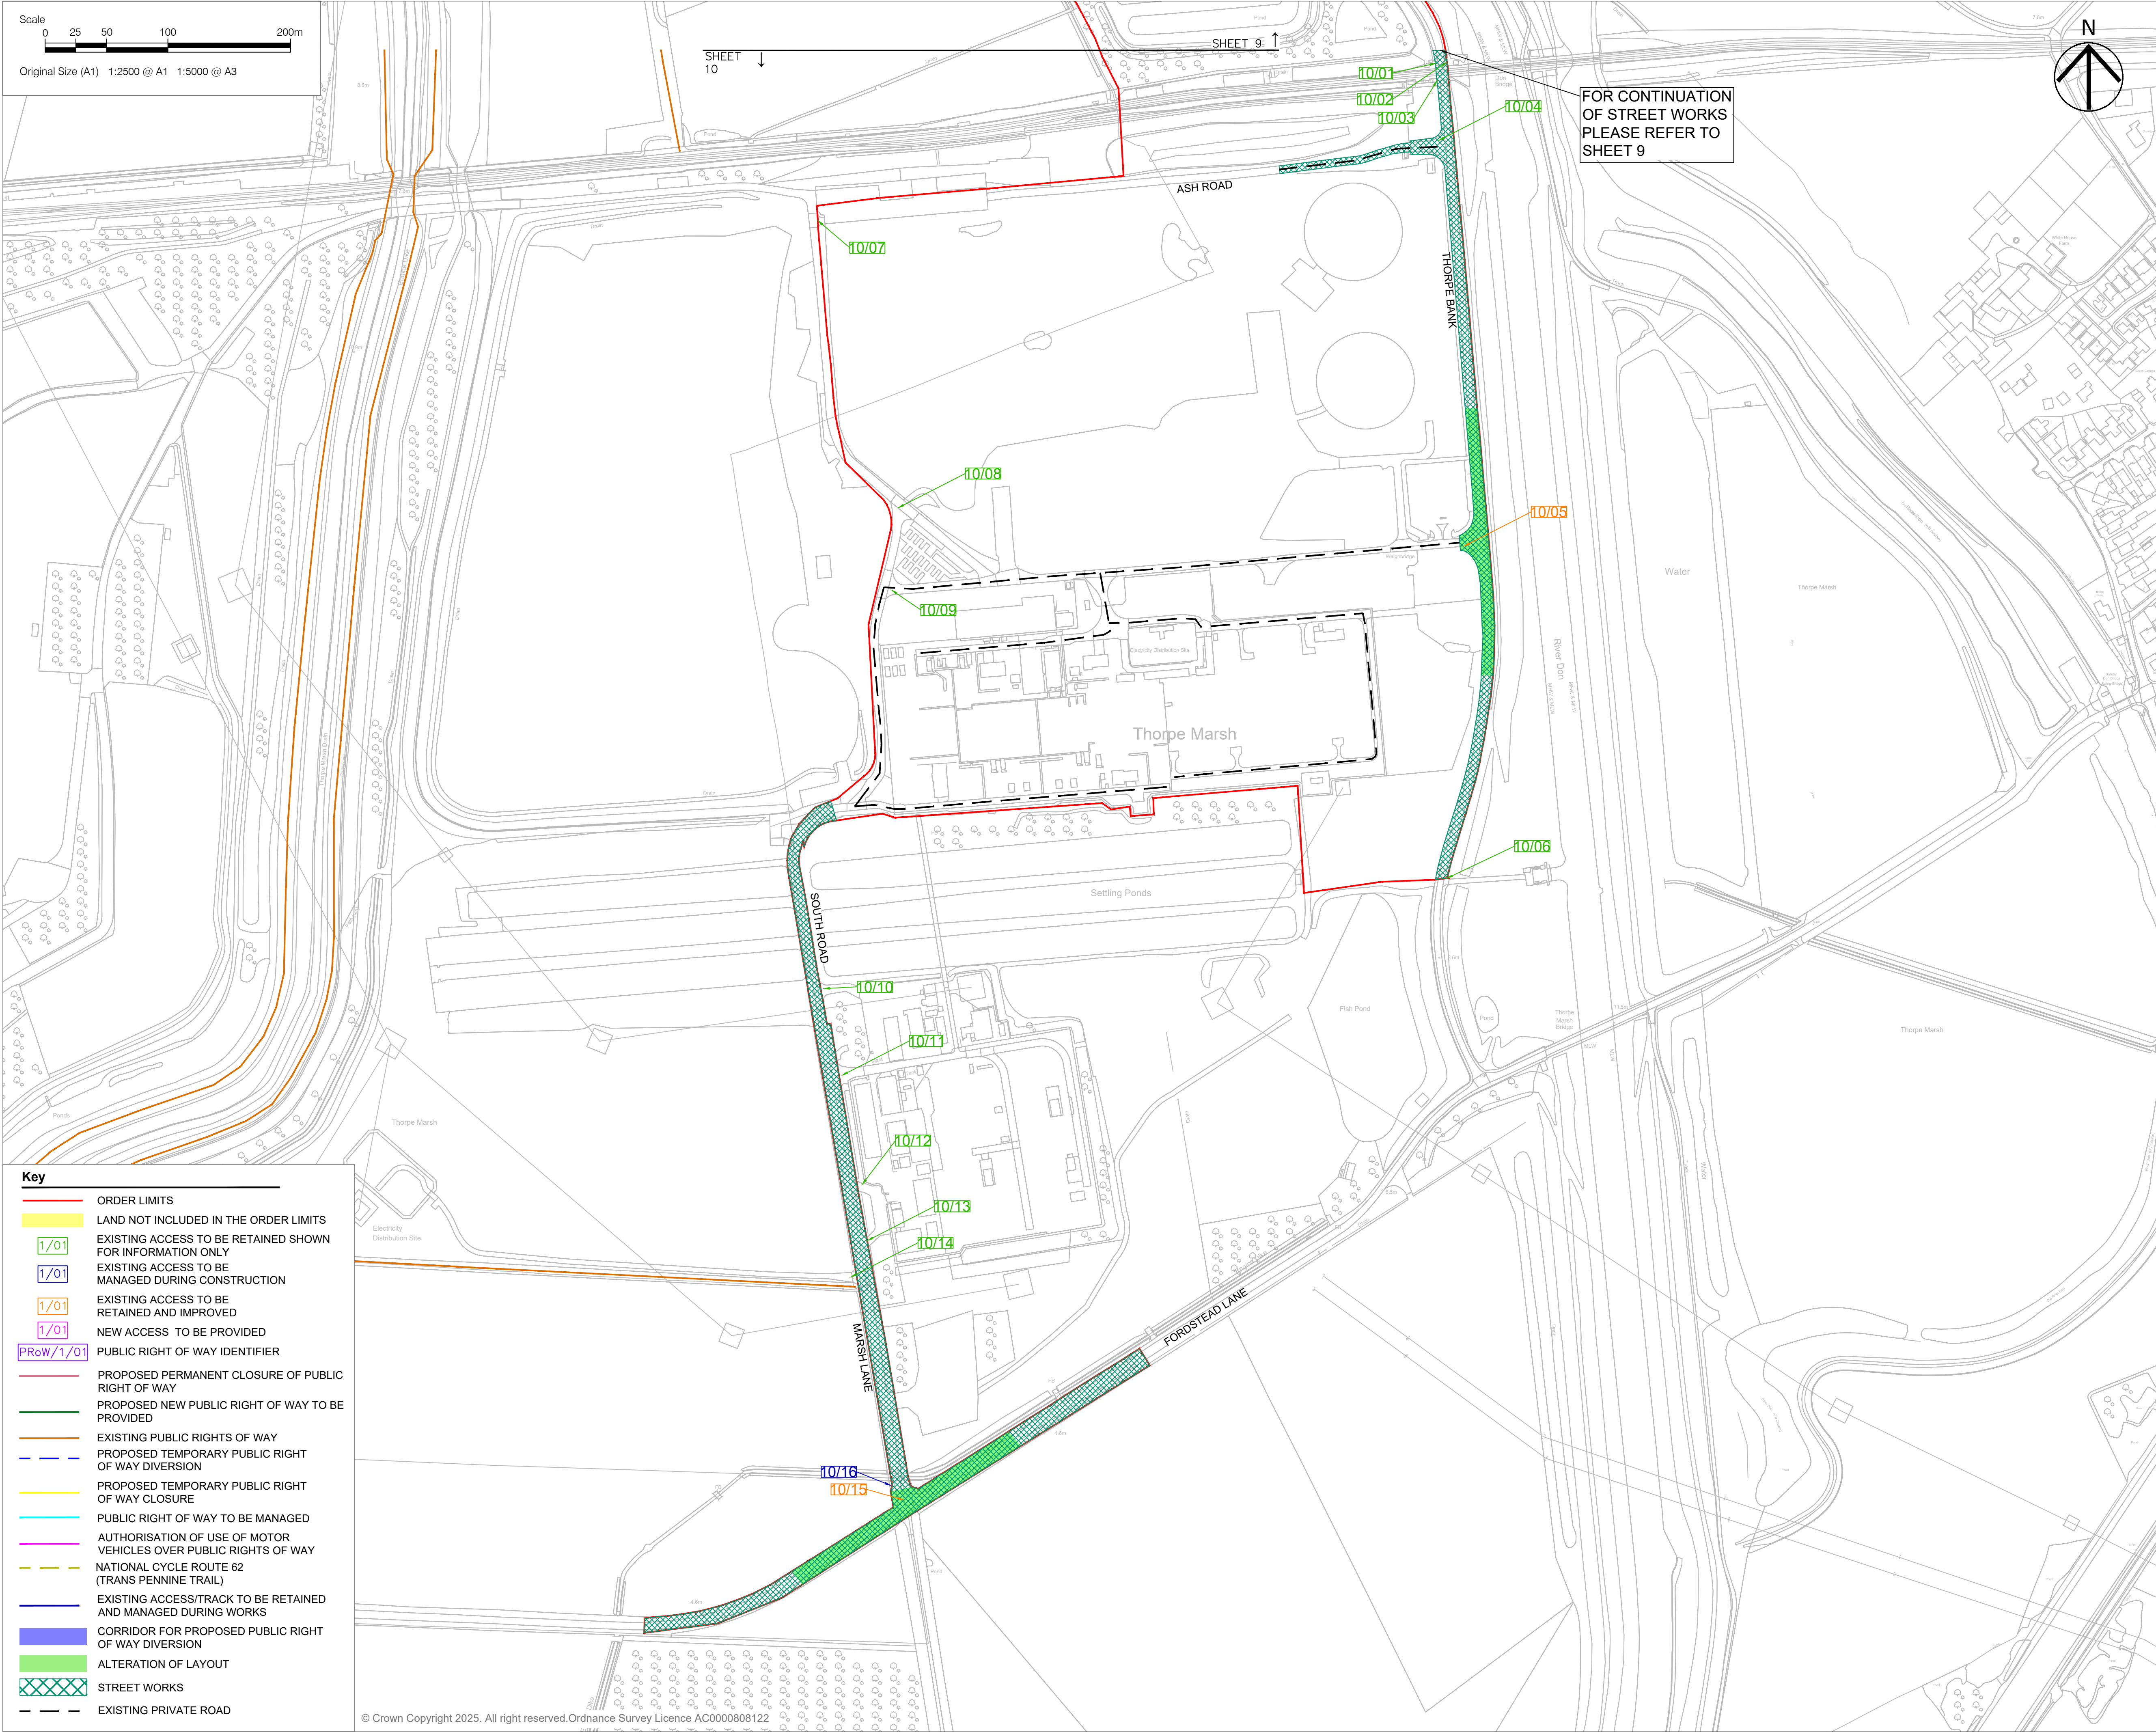

**Project**

FENWICK SOLAR FARM

**Client**

FENWICK SOLAR PROJECT LIMITED

**Consultant**

**Aecom**  
1 Tanfield  
Edinburgh  
EH3 5DA  
United Kingdom  
Fax +44 (0)131 301 8699  
Tel +44 (0)131 301 8600  
www.aecom.com

**Notes**

- ALL DIMENSIONS IN METRES UNLESS STATED OTHERWISE.
- DO NOT SCALE FROM THIS DRAWING USE ONLY PRINTED DIMENSIONS.
- THE PROPOSED WORKS SHOWN ARE ILLUSTRATIVE ONLY AND WILL BE SUBJECT TO CHANGE AS PART OF DETAILED DESIGN DEVELOPMENT. ANY CHANGES WILL BE LIMITED TO BEING WITHIN THE ORDER LIMITS AND ANY OTHER CONSTRAINTS INCLUDED IN THE DEVELOPMENT CONSENT ORDER.
- THESE PLANS SHOULD BE READ IN CONJUNCTION WITH SCHEDULES 4 TO 8 (INCLUSIVE) OF THE DEVELOPMENT CONSENT ORDER.

**Key Plan**

**ISSUE/REVISION**

P07	20/06/2025	Update to reflect CDC comments
P06	22/05/2025	Revised Private Road Extents
P05	17/02/2025	Update to Key
P04	04/12/2024	Update for PINS Comments
P03	18/10/2024	DCO Application Issue
P02	11/10/2024	Issued for Final Review
P01	21/08/2024	Issued to CDC for comment
I/R	DATE	DESCRIPTION

**Purpose Of Issue**

DCO APPLICATION

**Project Number**

60698207

**Sheet Title**

STREETS, RIGHTS OF WAY AND ACCESS PLANS  
SHEET 10 OF 11

**Reference Number**

EN010152/APP.2.3

**Legislation Reference**

APFP 2009 Regulation 5(2)(k)

**Sheet Number**

60698207-ACM-HGN-00-DR-CE-2010

**Scale:** As shown @ A1      **Rev:** p07









BUILD | OWN | OPERATE | MAINTAIN

[BOOM-POWER.CO.UK](http://BOOM-POWER.CO.UK)