



Frodsham Solar

Street Works, Public Rights of Way, Vehicular Usage and Access Plans

May 2025



PINS Ref: EN010153

Document Ref: EN010153/DR/2.4

**Planning Act 2008; and Infrastructure Planning (Applications:
Prescribed Forms and Procedure) Regulations Regulation 5(2)(k)**

Revision P01

Document Control

Revision	Date	Prepared By	Reviewed / Approved By
P01	May 2025	D Carter	A Russell

© AXIS P.E.D. Ltd 2025. All rights reserved.

This document and its accompanying documents contain information which is confidential and is intended only for the use of the client. If you are not one of the intended recipients any disclosure, copying, distribution or action taken in reliance on the contents of the information is strictly prohibited.

Unless expressly agreed, any reproduction of material from this document must be requested and authorised in writing from AXIS P.E.D. Ltd. Authorised reproduction of material must include all copyright and proprietary notices in the same form and manner as the original and must not be modified in any way. Acknowledgement of the source of the material must also be included in all references.


Prepared For:
Frodsham Solar Ltd

Prepared By:



Well House Barns, Chester Road, Bretton, Chester, CH4 0DH
1st Floor, Barfield House, Alderley Road, Wilmslow, SK9 1PL
Maling Exchange, Studio 307, Hoults Yard, Walker Road, Newcastle Upon Tyne, NE6 2HL

T: 0344 8700 007
enquiries@axis.co.uk
www.axis.co.uk

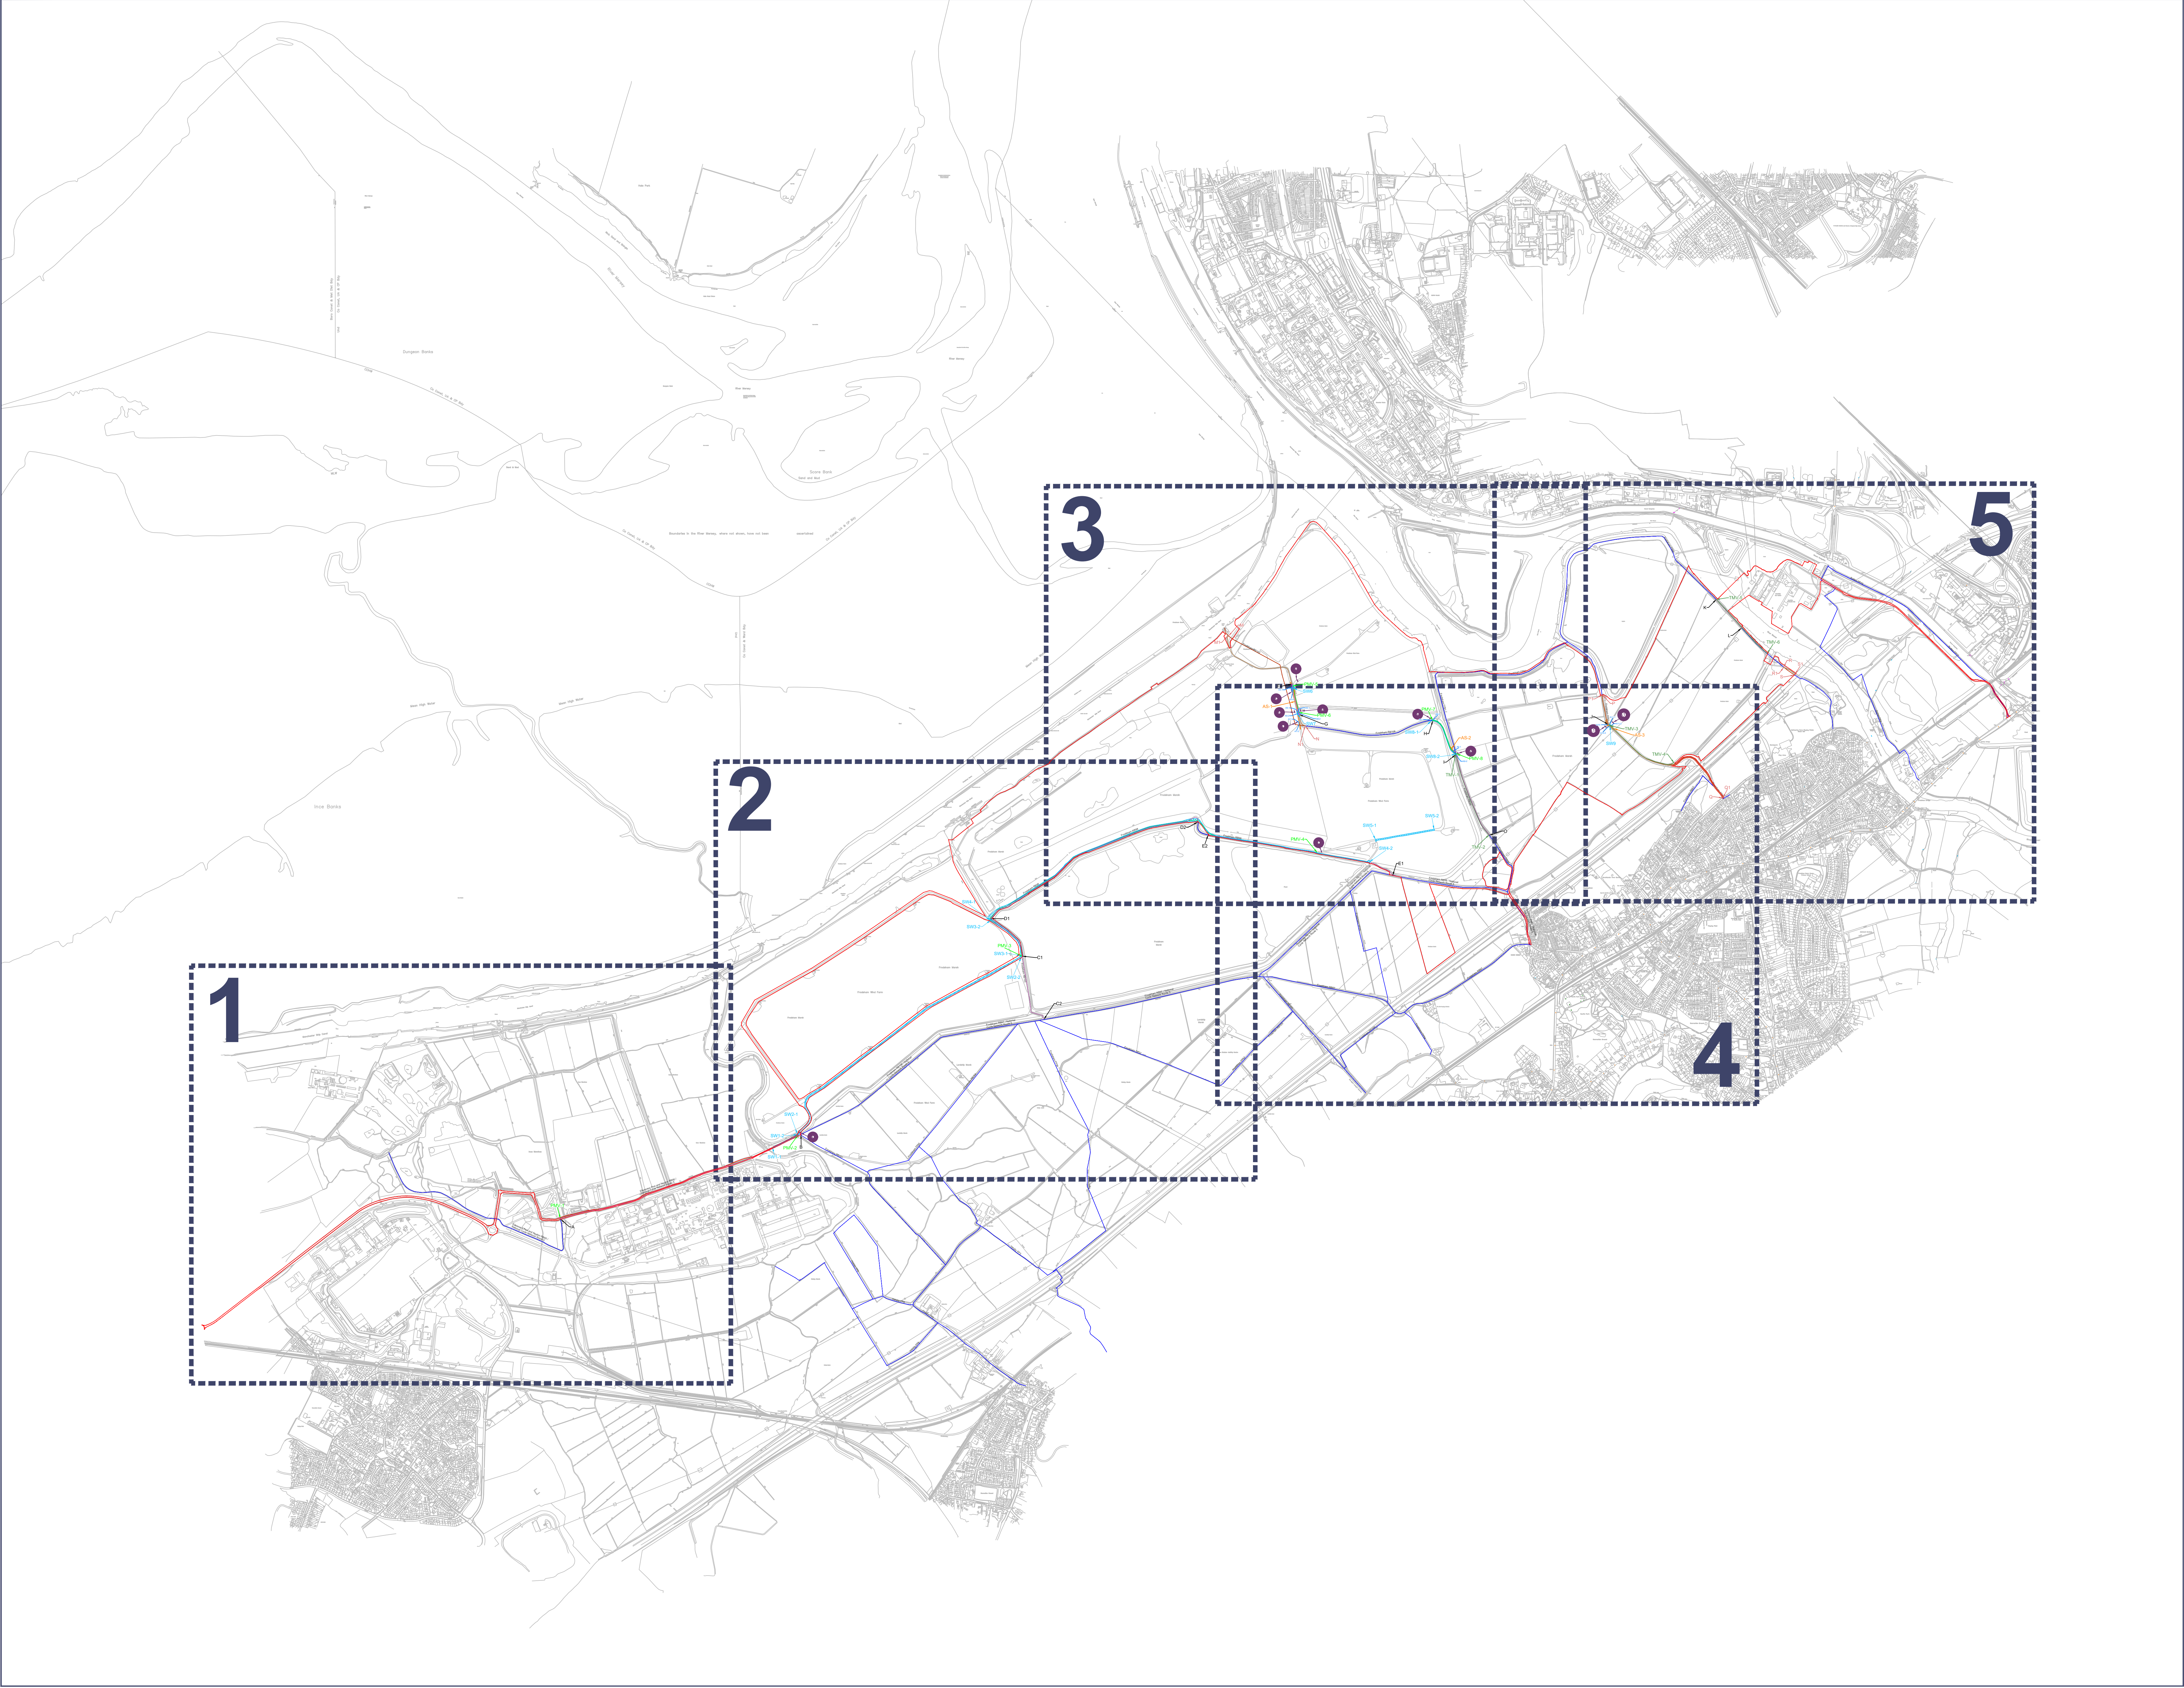

Rev	Date	Comment

Order limits

Existing public right of way

Extent of permanent stopping up of public right of way

Temporary prohibition or restriction of use of public right of way

Temporary closure of public right of way

Proposed managed crossing point

New public right of way provided as a substitute for stopped up public right of way

Permanent use of motor vehicles over public right of way

Temporary use of motor vehicles over public right of way

Location of existing and new access points

Formation of a new access to the highway or alteration or improvement of an existing access to the highway

Extent of temporary management measures

Street works

Alteration of streets - permanent

Cubico

SUSTAINABLE INVESTMENTS

0344 8700 007

axis.co.uk

Client

Frodsham Solar Ltd

Project

Frodsham Solar

Drawing Title

Street Works, Public Rights of Way, Vehicular Usage and Access Plans - Key Plan

Scale

1:10,000 @A0

Status

For DCO Submission

APFP Reference

Regulation 5(2)(k)


Submission Reference



Dwg no


3272-01-DCO-02a

Rev

P01

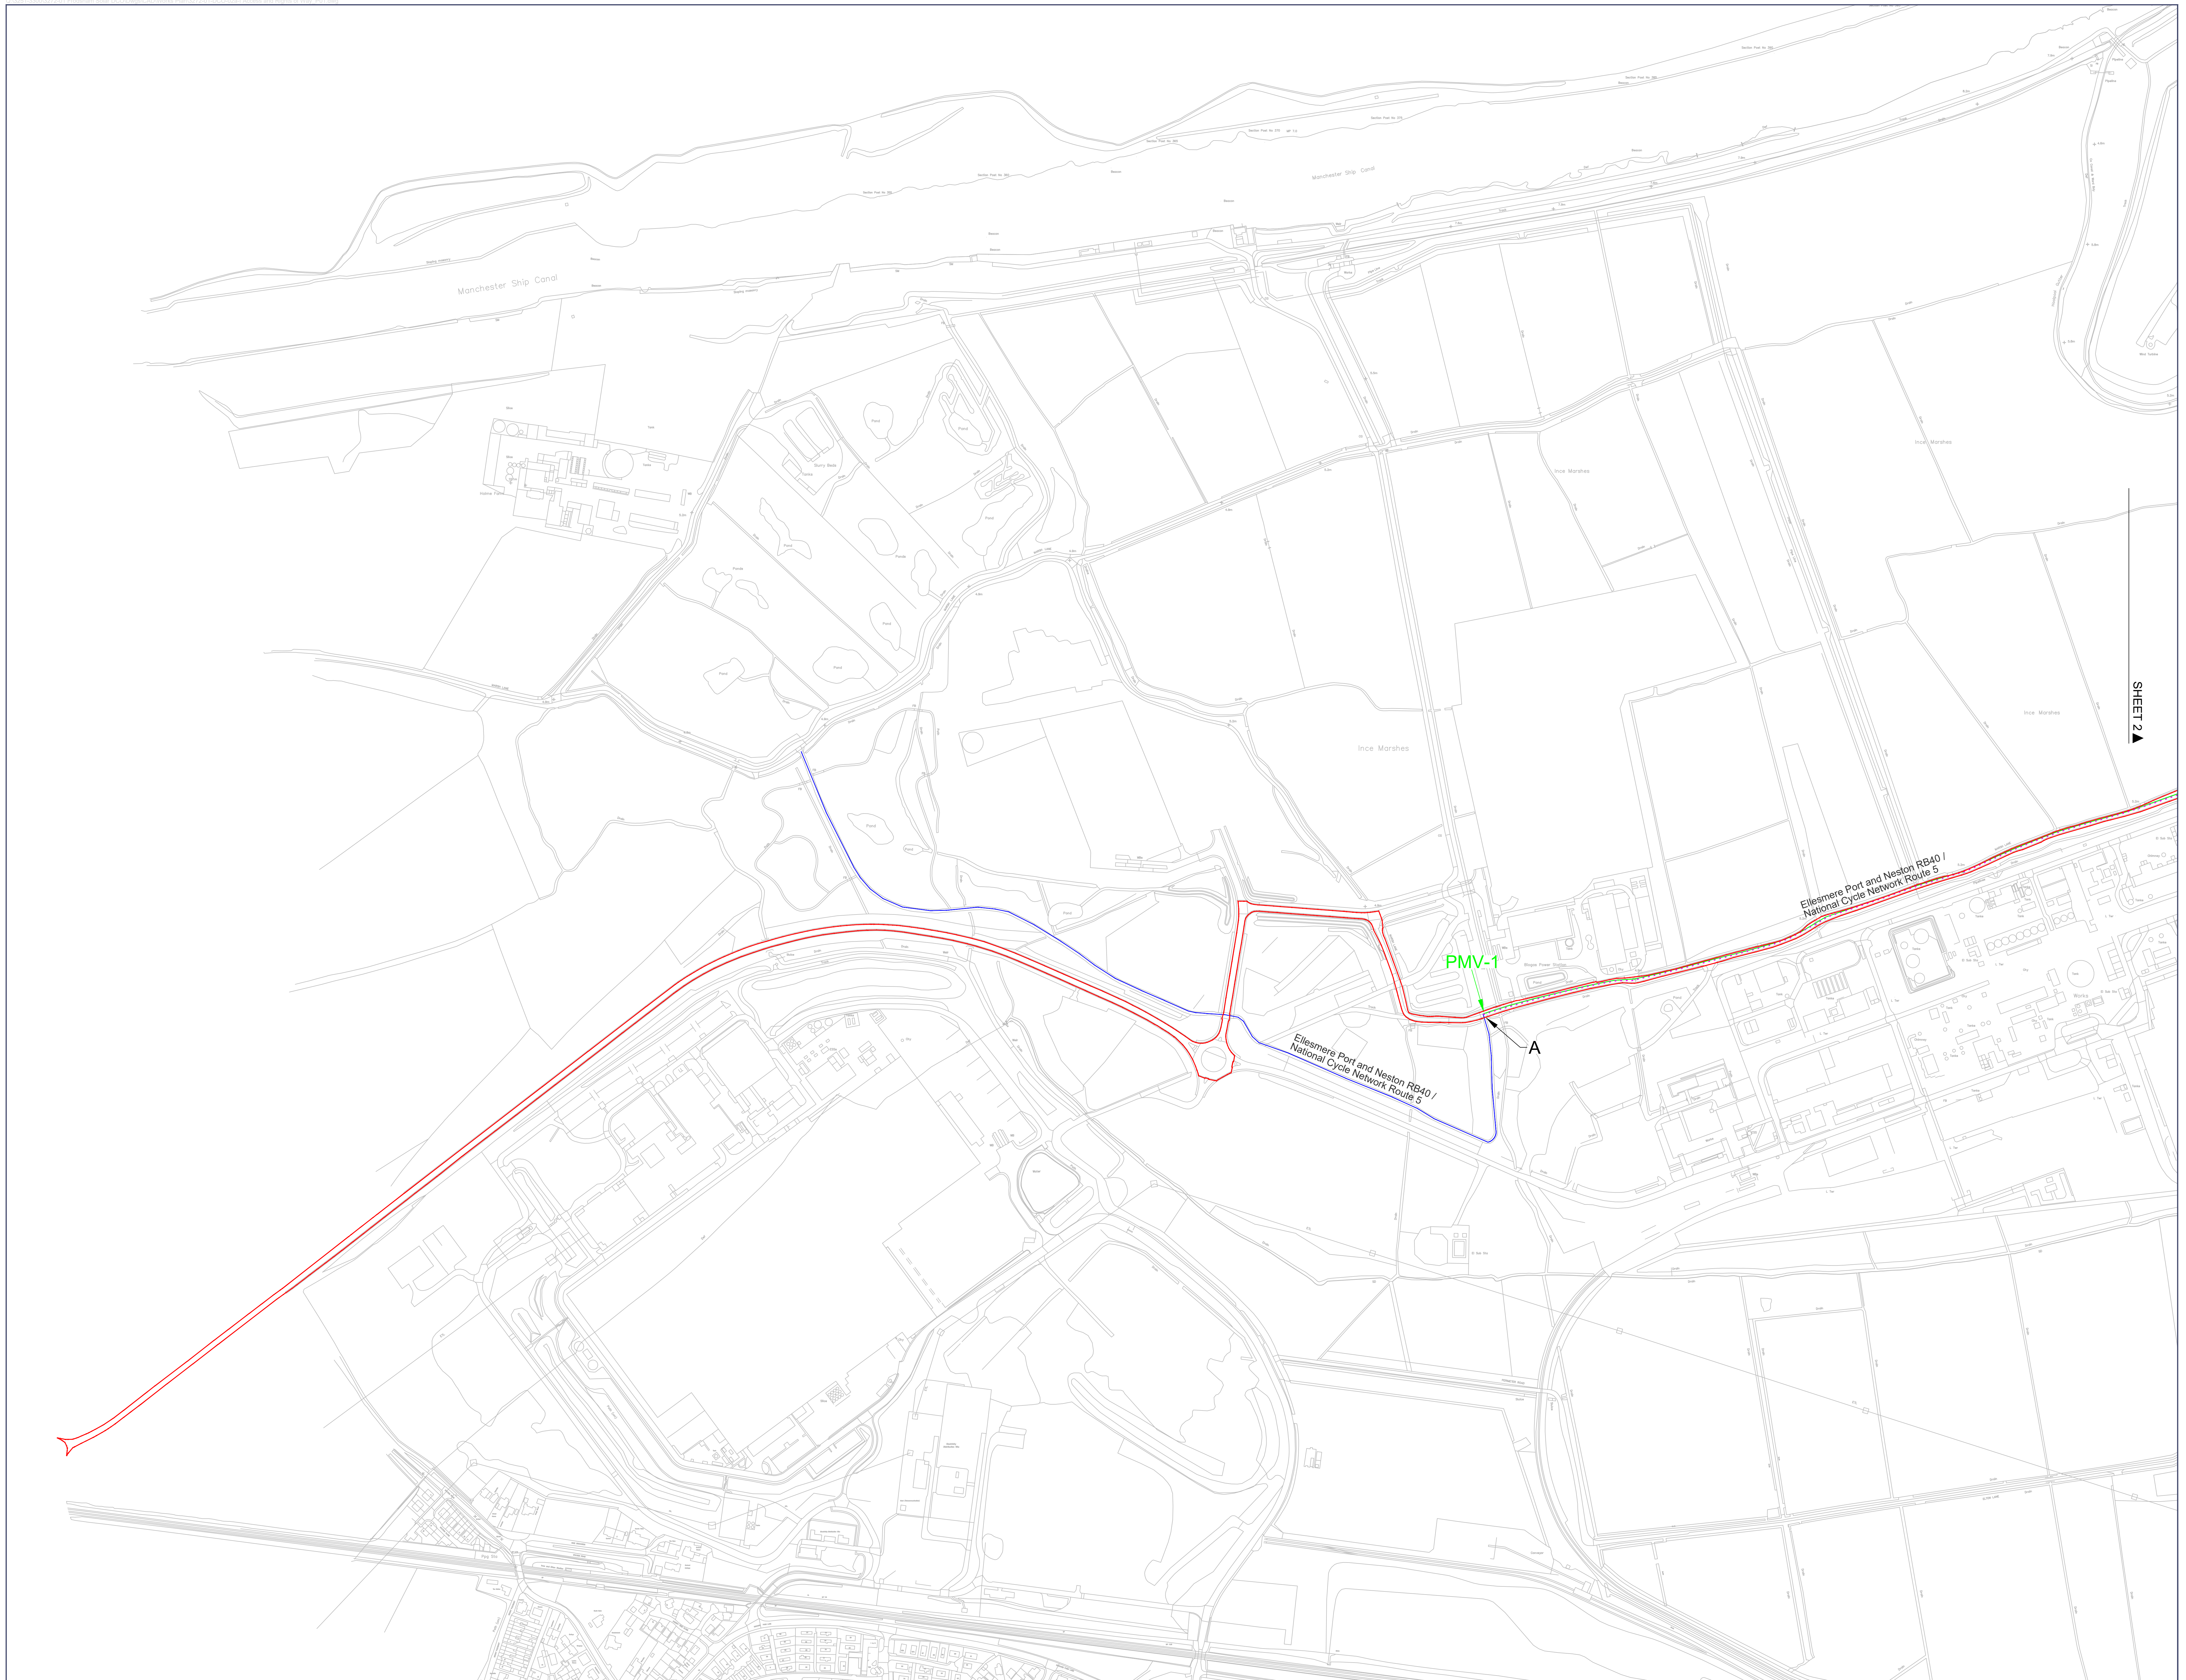

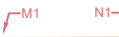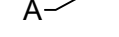Rev	Date	Comment
		Order limits
		Existing public right of way
		Extent of permanent stopping up of public right of way
		Temporary prohibition or restriction of use of public right of way
		Temporary closure of public right of way
		Proposed managed crossing point
		New public right of way provided as a substitute for stopped up public right of way
		Permanent use of motor vehicles over public right of way
		Temporary use of motor vehicles over public right of way
		Location of existing and new access points
		Formation of a new access to the highway or alteration or improvement of an existing access to the highway
		Extent of temporary management measures
		Street works
		Alteration of streets - permanent

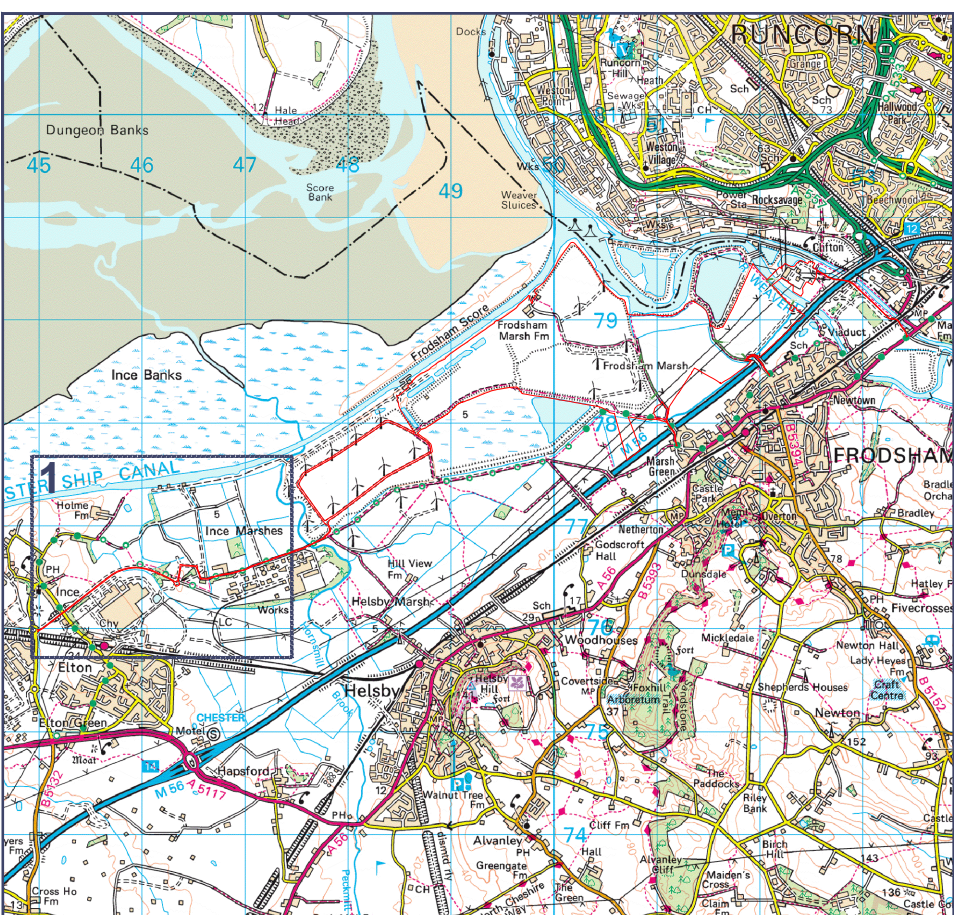

0344 8700 007
axis.co.uk



Client
Frodsham Solar Ltd

Project

Frodsham Solar

Drawing Title

Street Works, Public Rights of Way,
Vehicular Usage and Access Plans -
Sheet 1 of 5

Scale Status

1:2500 @A0 For DCO Submission

APFP Reference Submission Reference


Regulation 5(2)(k)

Dwg no

3272-01-DCO-02b P01


Rev



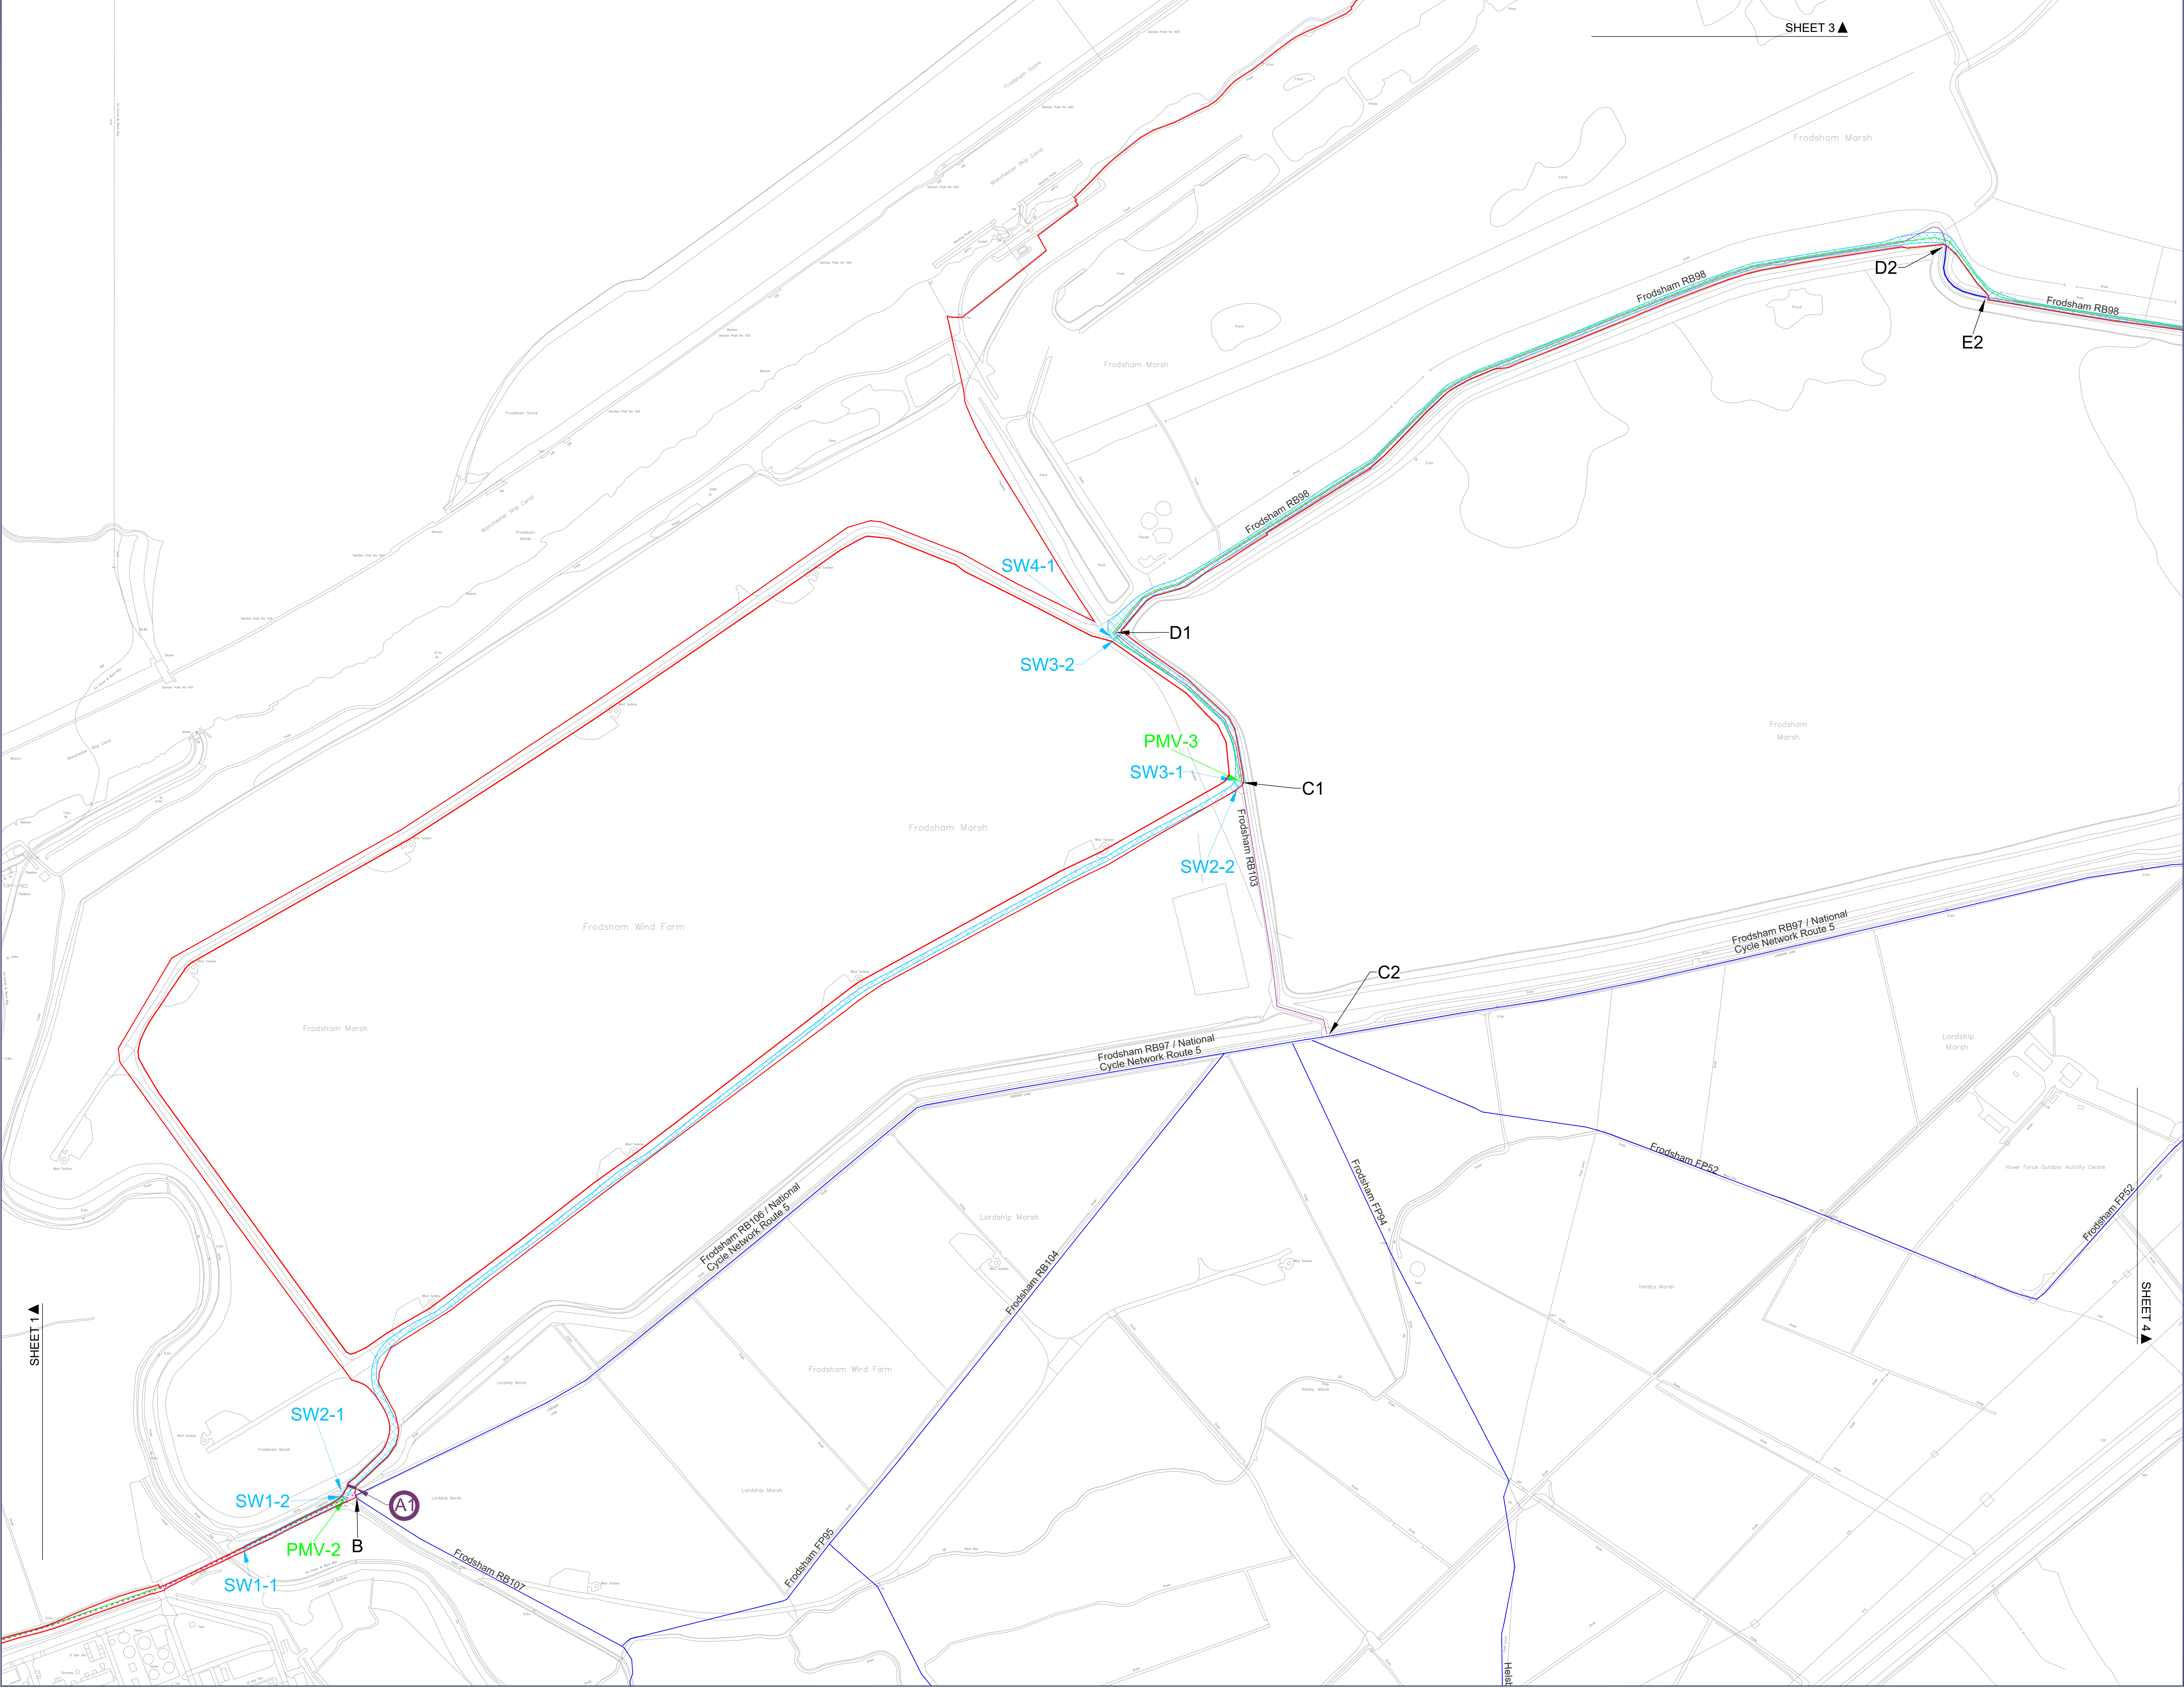


This drawing is the copyright of AXIS P.E.D Limited and may not be loaned, copied or reproduced in any way - or used for any offer, quote, tender or construction purposes without written consent of the company to do so. Follow any figured dimensions - do not scale for construction purposes. If in doubt ask.

© Crown copyright and database rights
2025 Ordnance Survey AC0000808122

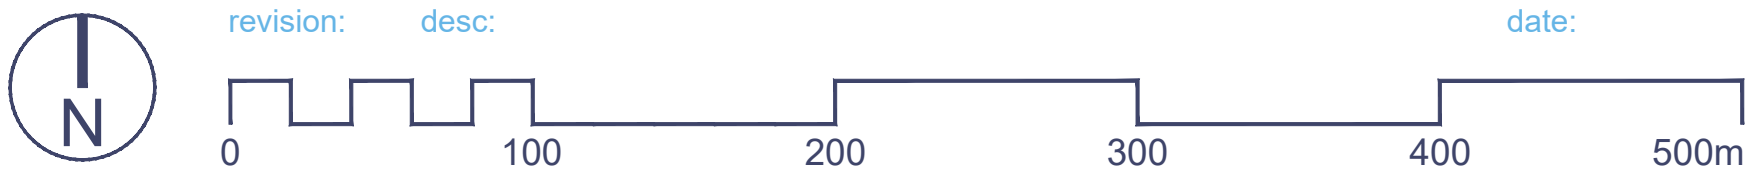

- | Rev | Date | Comment |
|-----|------|---------|
| | | |
- Order limits
 - Existing public right of way
 - Extent of permanent stopping up of public right of way
 - Temporary prohibition or restriction of use of public right of way
 - Temporary closure of public right of way
 - Proposed managed crossing point
 - New public right of way provided as a substitute for stopped up public right of way
 - Permanent use of motor vehicles over public right of way
 - Temporary use of motor vehicles over public right of way
 - Location of existing and new access points
 - Formation of a new access to the highway or alteration or improvement of an existing access to the highway
 - Extent of temporary management measures
 - Street works
 - Alteration of streets - permanent

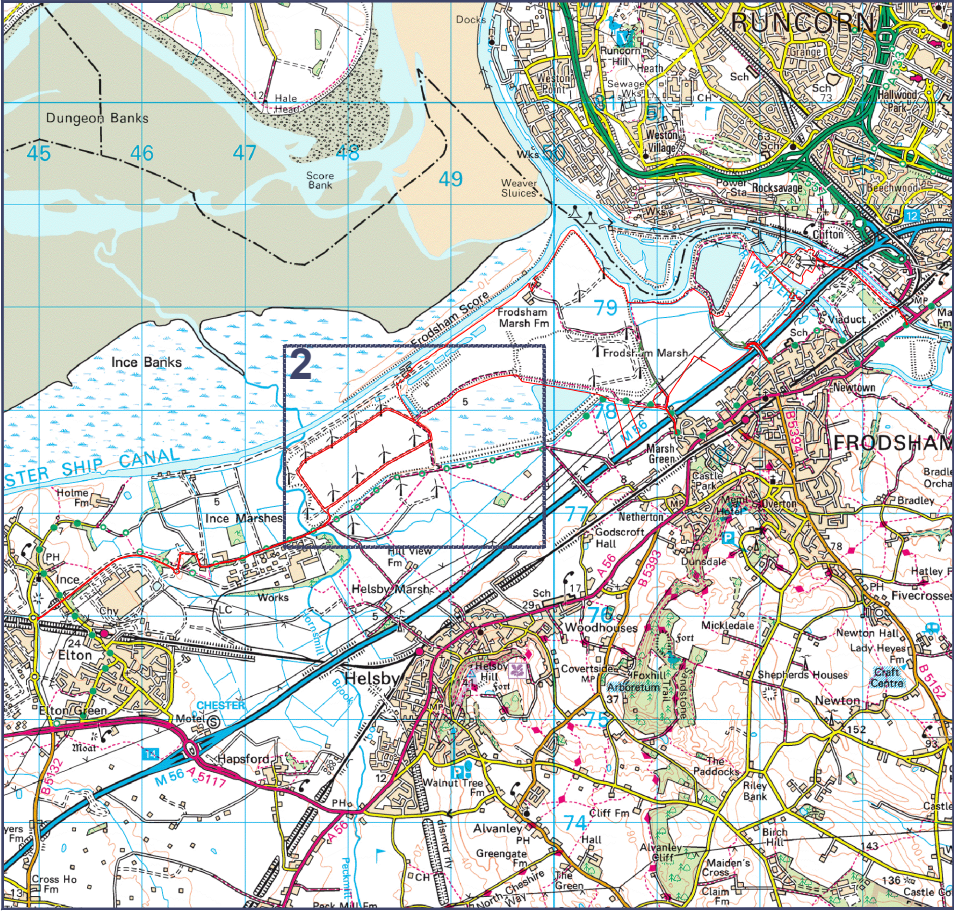

0344 8700 007
axis.co.uk



Client
Frodsham Solar Ltd

Project
Frodsham Solar

Drawing Title
Street Works, Public Rights of Way, Vehicular Usage and Access Plans - Sheet 2 of 5

Scale
1:2500 @A0


APFP Reference
Regulation 5(2)(k)

Status
For DCO Submission


Submission Reference


Dwg no
3272-01-DCO-02c

Rev
P01

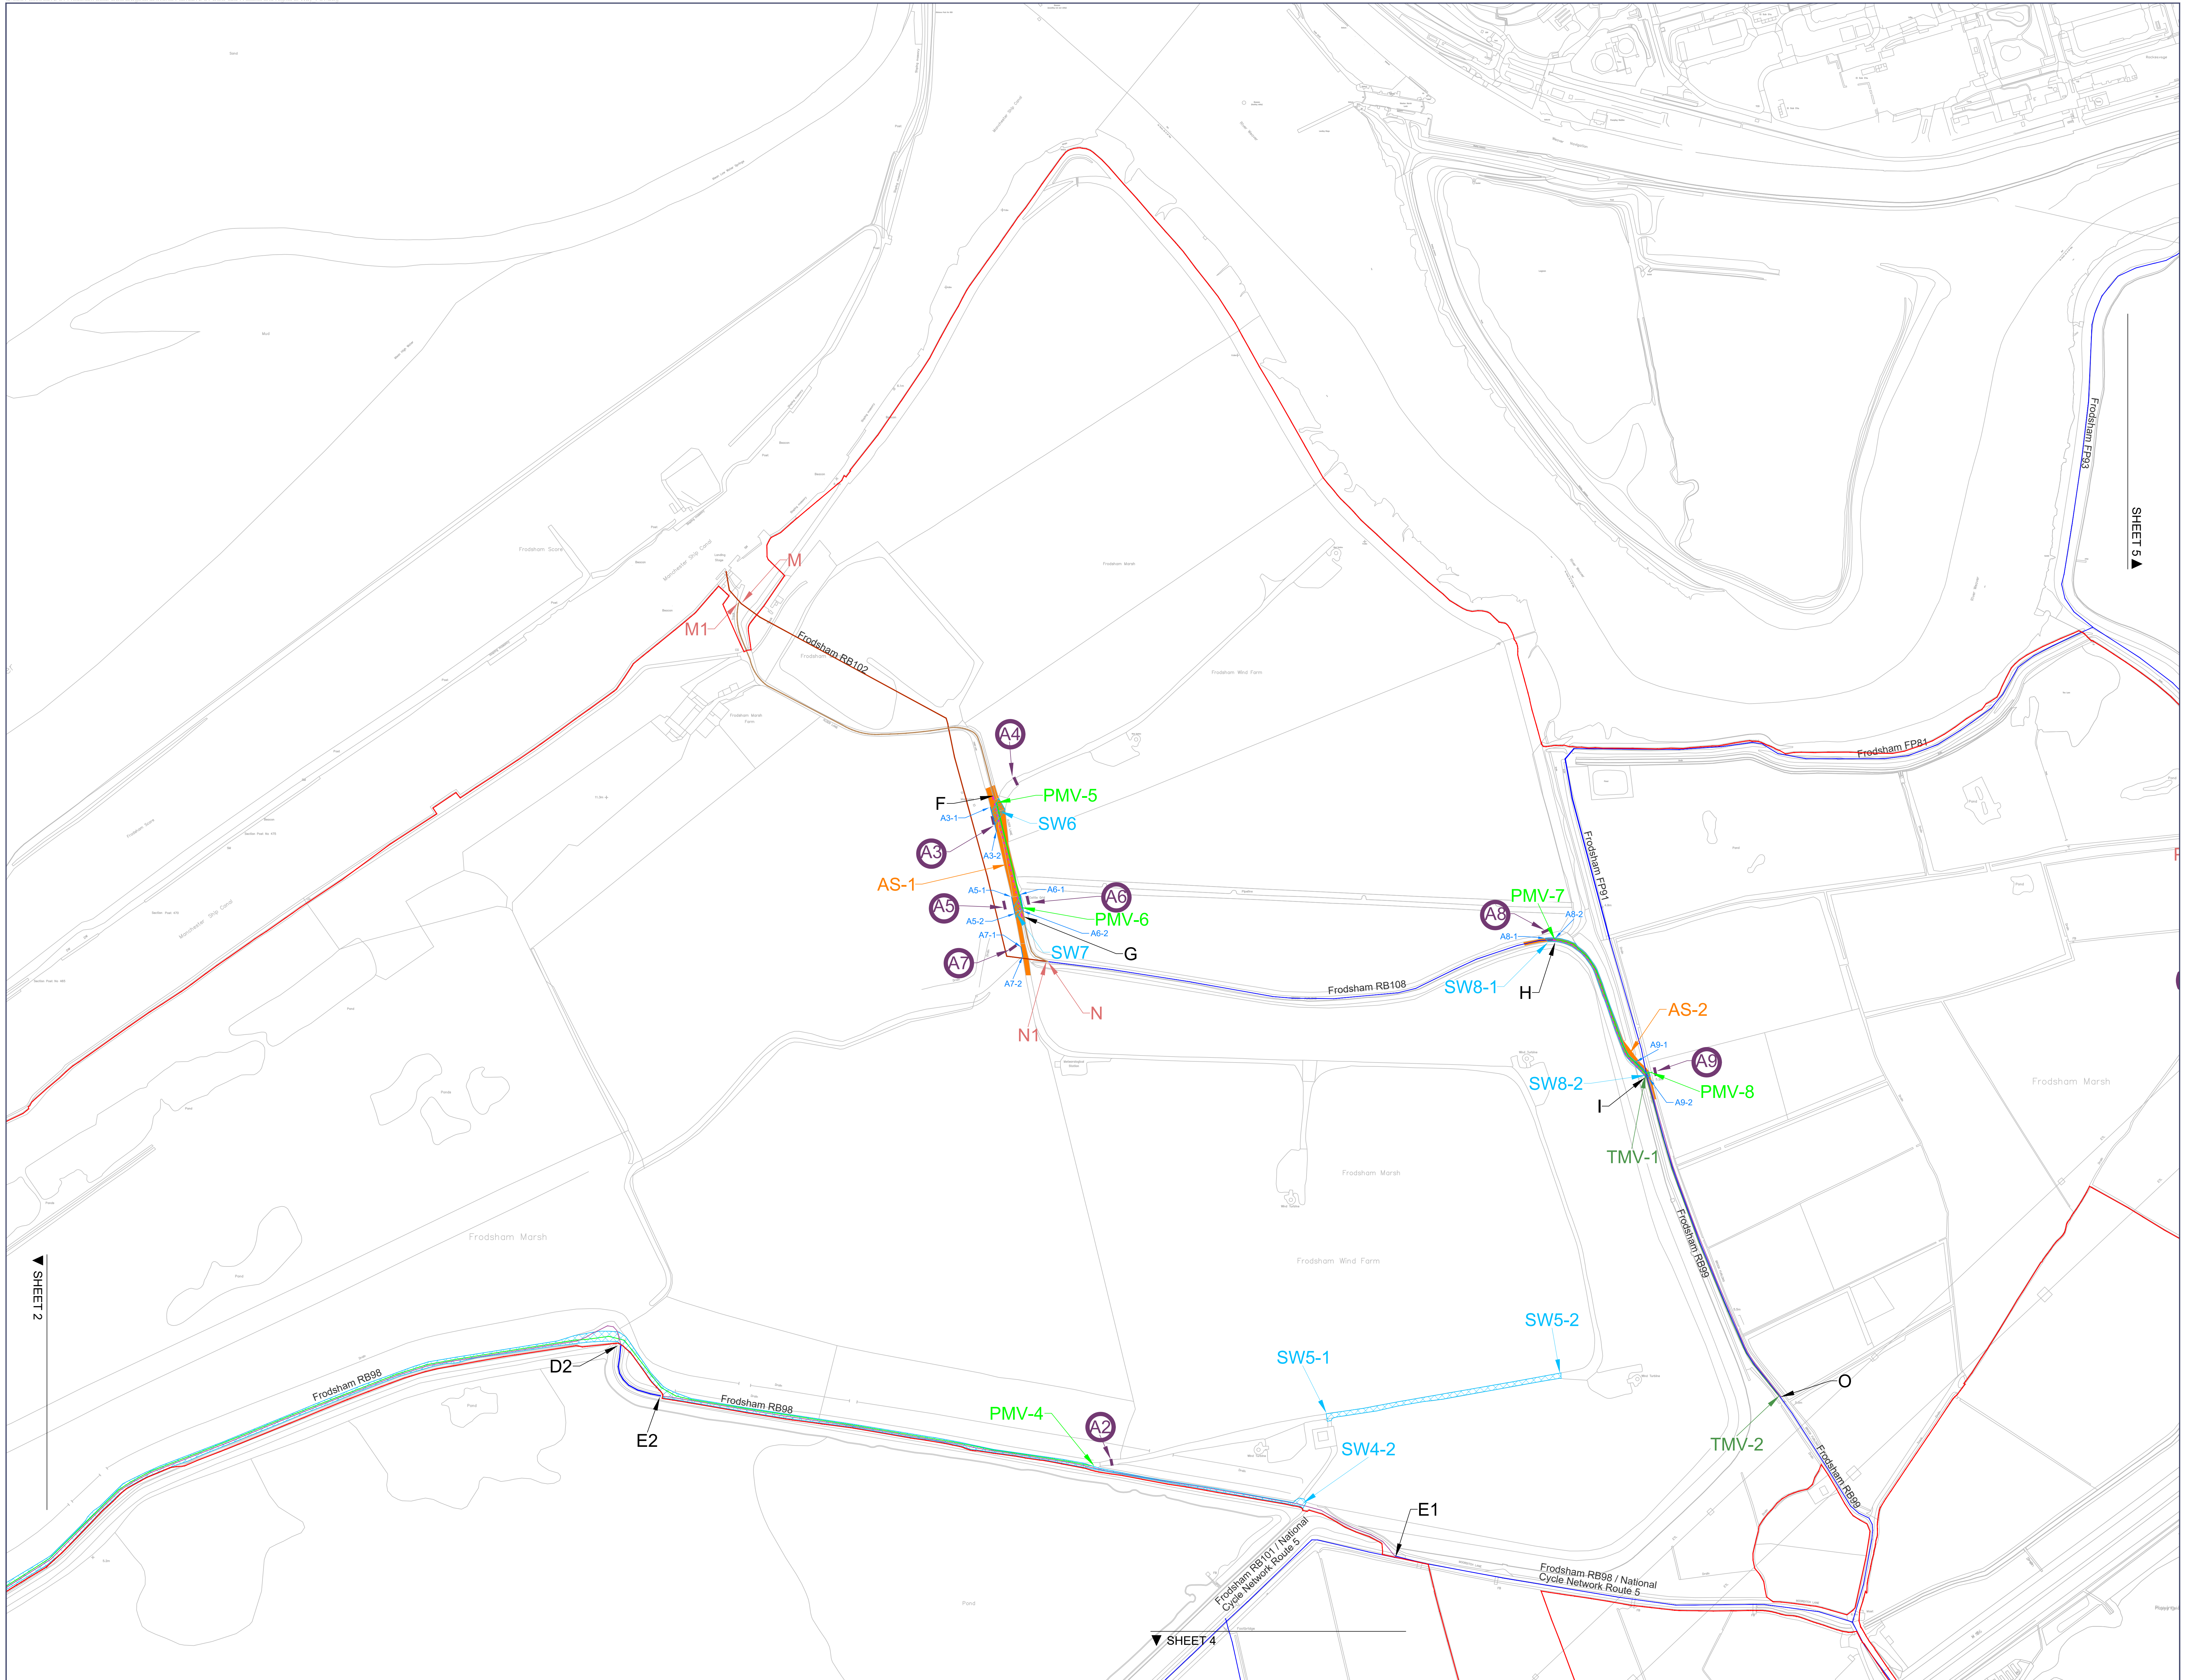

Rev	Date	Comment
		Order limits
		Existing public right of way
		Extent of permanent stopping up of public right of way
		Temporary prohibition or restriction of use of public right of way
		Temporary closure of public right of way
		Proposed managed crossing point
		New public right of way provided as a substitute for stopped up public right of way
		Permanent use of motor vehicles over public right of way
		Temporary use of motor vehicles over public right of way
		Location of existing and new access points
		Formation of a new access to the highway or alteration or improvement of an existing access to the highway
		Extent of temporary management measures
		Street works
		Alteration of streets - permanent

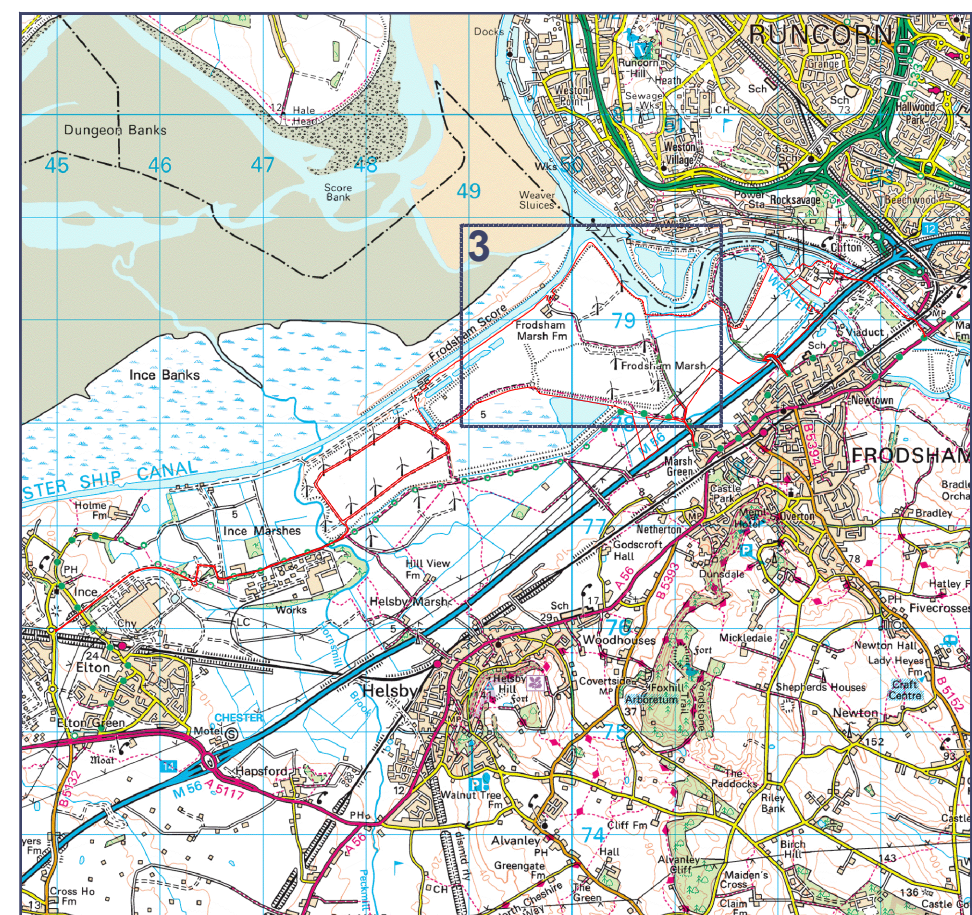

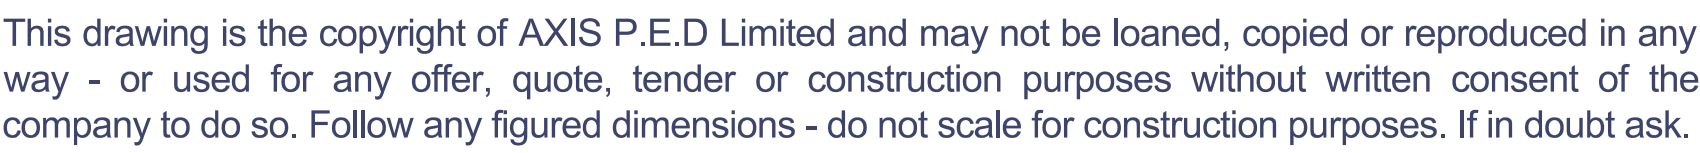


AS-1 Alteration of streets - permanent




Rev

3272-01-DCO-02e P01

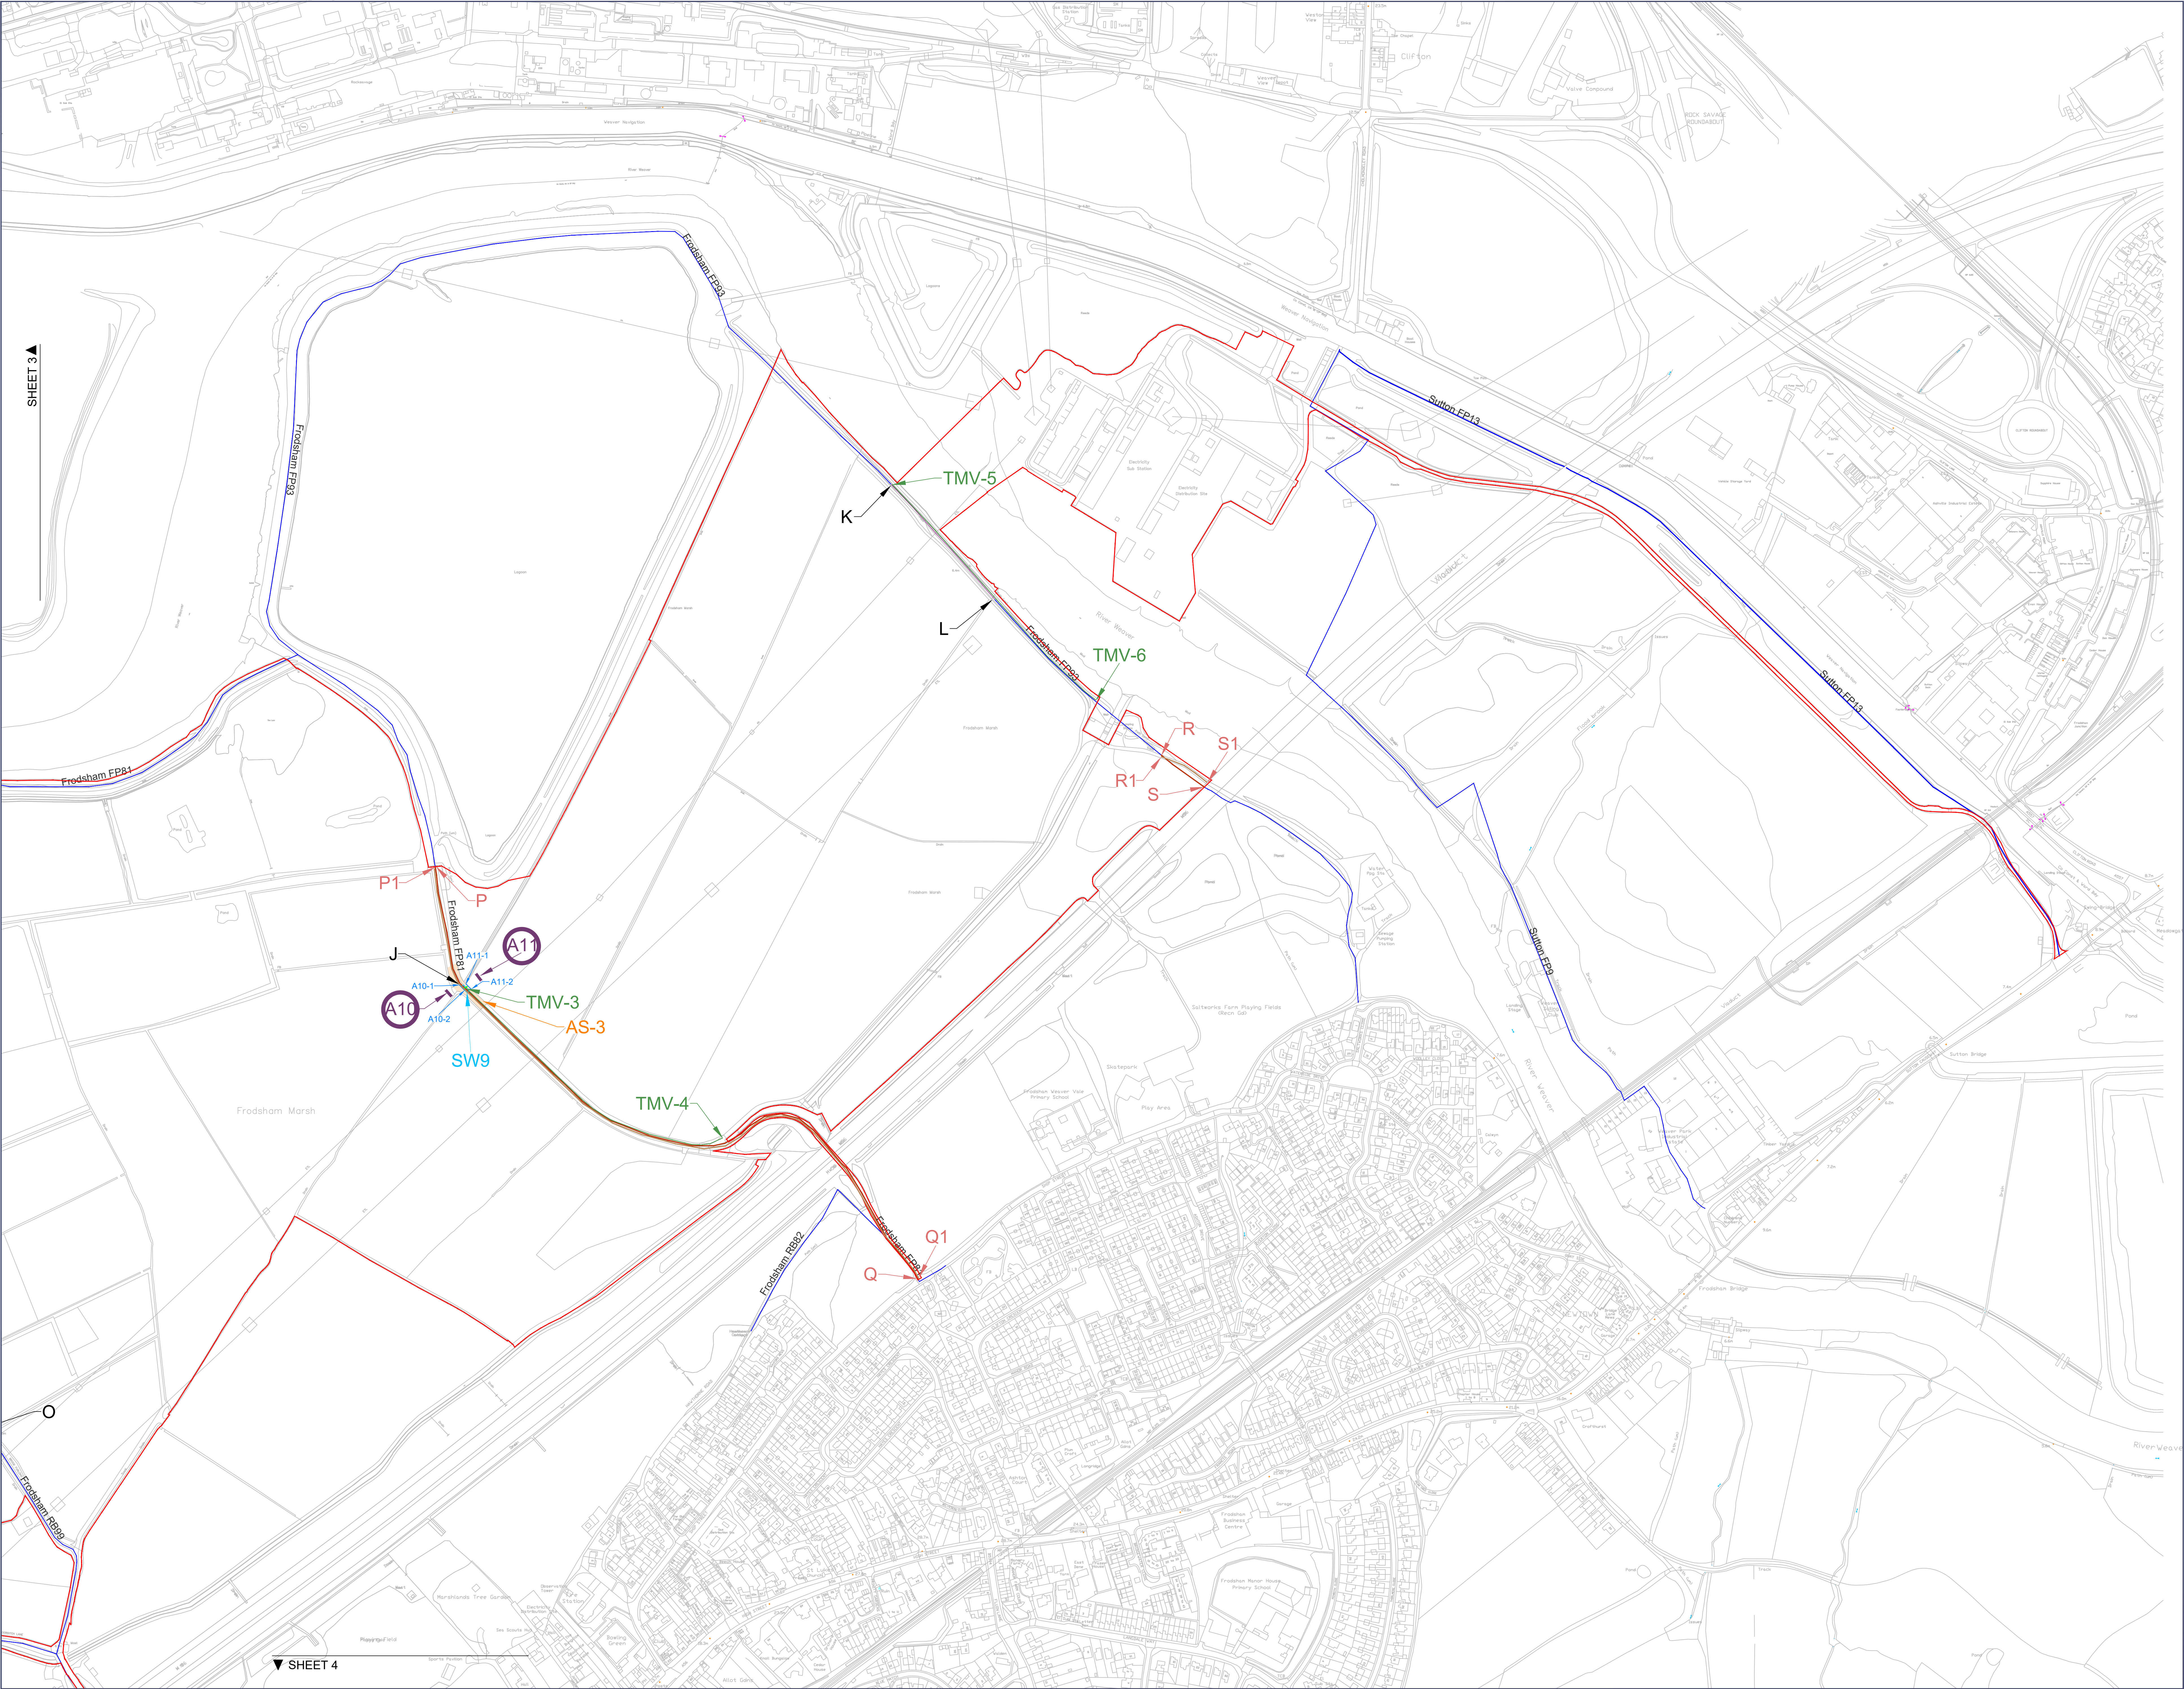


This drawing is the copyright of AXIS P.E.D Limited and may not be loaned, copied or reproduced in any way - or used for any offer, quote, tender or construction purposes without written consent of the company to do so. Follow any figured dimensions - do not scale for construction purposes. If in doubt ask.

© Crown copyright and database rights
2025 Ordnance Survey AC0000808122

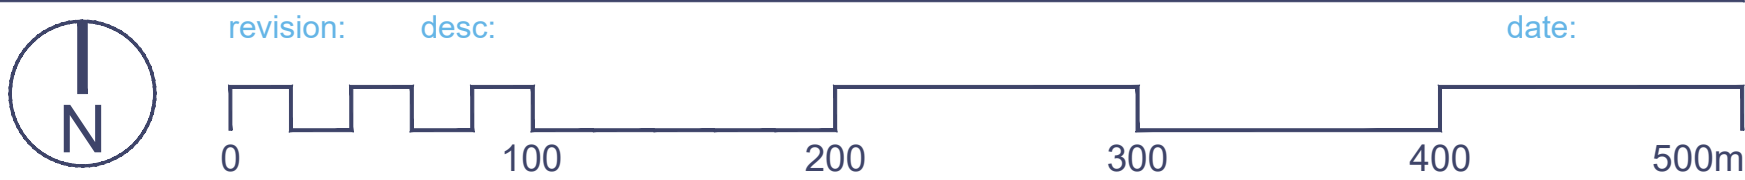

- | Rev | Date | Comment |
|-----|------|---------|
|-----|------|---------|
- Order limits
 - Existing public right of way
 - Extent of permanent stopping up of public right of way
 - Temporary prohibition or restriction of use of public right of way
 - Temporary closure of public right of way
 - Proposed managed crossing point
 - New public right of way provided as a substitute for stopped up public right of way
 - Permanent use of motor vehicles over public right of way
 - Temporary use of motor vehicles over public right of way
 - Location of existing and new access points
 - Formation of a new access to the highway or alteration or improvement of an existing access to the highway
 - Extent of temporary management measures
 - Street works
 - Alteration of streets - permanent

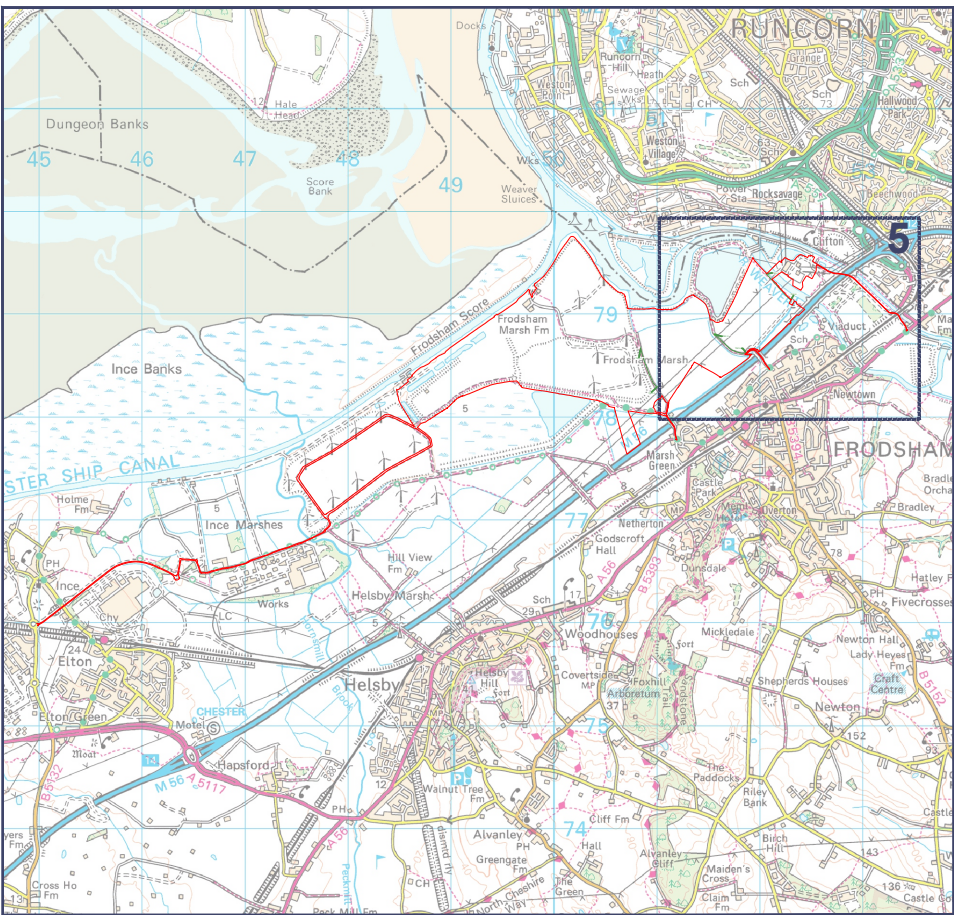

0344 8700 007
axis.co.uk



Client
Frodsham Solar Ltd

Project
Frodsham Solar

Drawing Title
Street Works, Public Rights of Way, Vehicular Usage and Access Plans - Sheet 5 of 5

Scale
1:2500 @A0

APFP Reference
Regulation 5(2)(k)

Dwg no
3272-01-DCO-02f

Status
For DCO Submission

Submission Reference

Rev
P01