


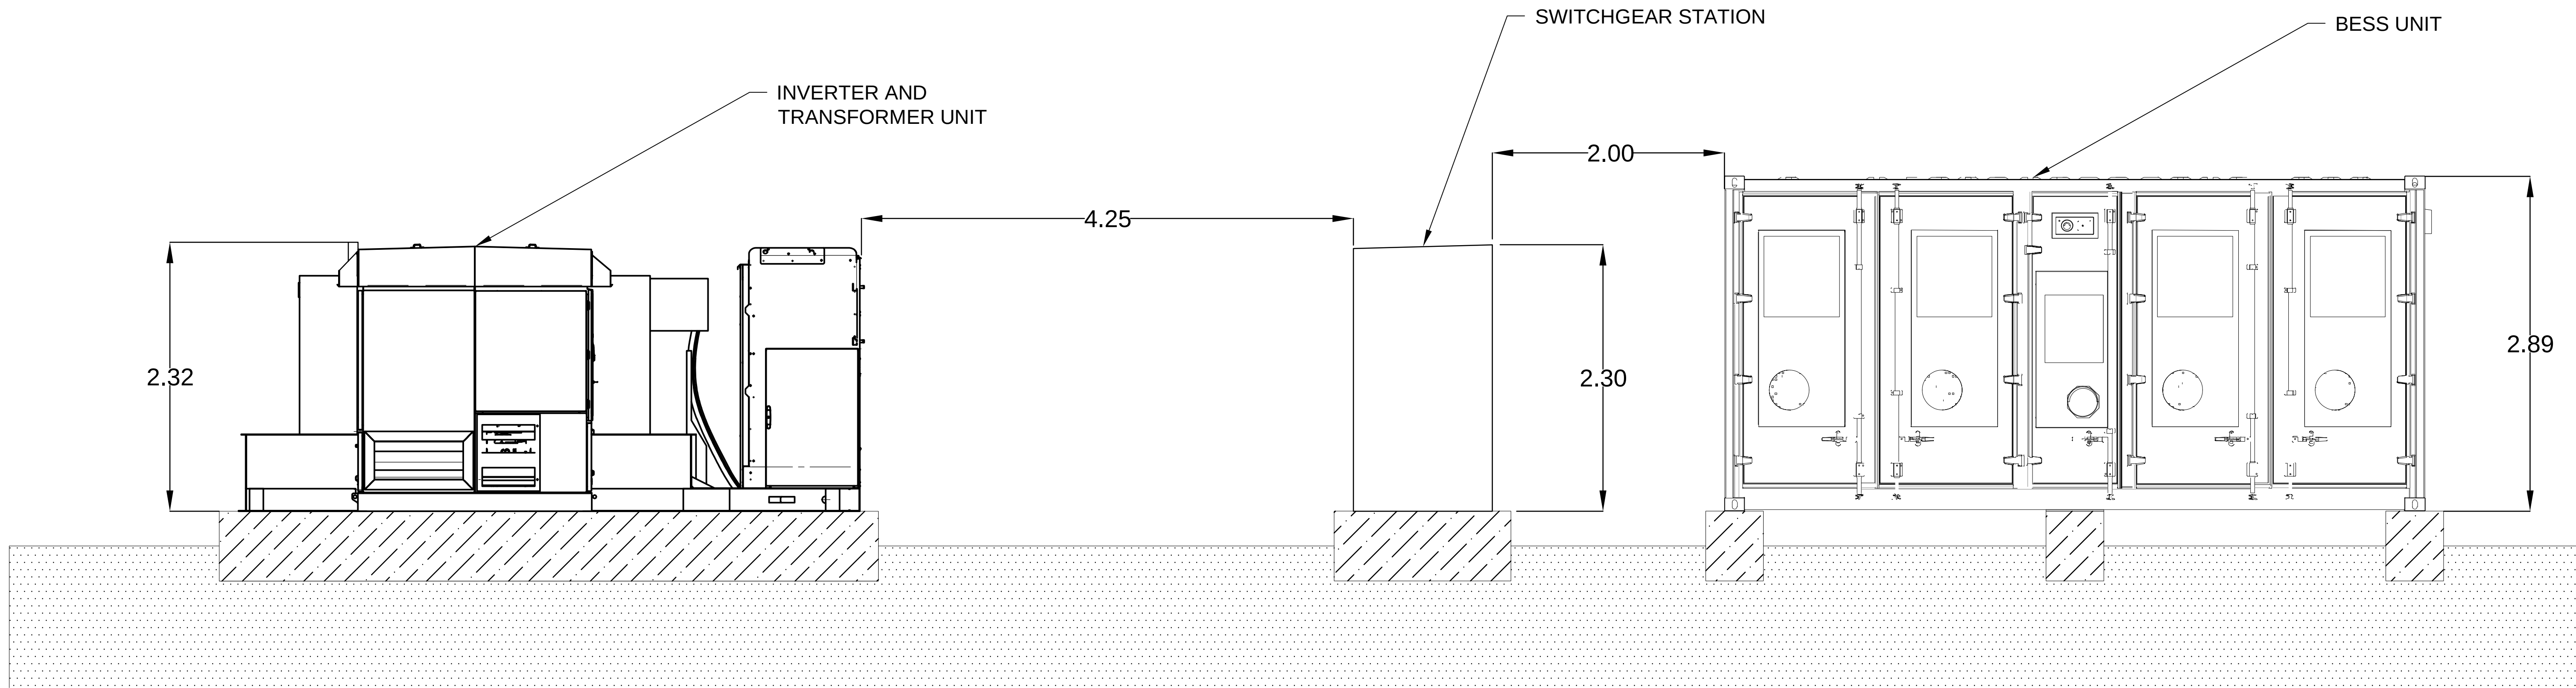



PROJECT

Fosse Green Energy

CLIENT

Fosse Green Energy Ltd

CONSULTANT

AECOM Limited

LEGEND

NOTES

1. DRAWING IS FOR INDICATIVE PURPOSES ONLY.

2. FINAL SYSTEM CONFIGURATION SUBJECT TO DETAILED DESIGN.

3. ALL UNITS ARE IN METRES UNLESS OTHERWISE SPECIFIED.

LEGISLATION

Regulation 5(2)(a) Infrastructure Planning (Applications: Prescribed Forms and Procedure) Regulations 2009.

ISSUE PURPOSE

DCO Submission

PROJECT NUMBER

60700987

FIGURE TITLE

Indicative Solar Station and BESS Elevation

FIGURE NUMBER

Figure 3-4

REV.

01

DOCUMENT REFERENCE

EN010154/APP/6.2

NOT FOR CONSTRUCTION

FOR INFORMATION ONLY