


Filename: \\na.aecomnet.com\fs\EMEA\London-UK\LON06\Legacy\UK\LON06\PPFS\W001\Y1DPE\Library\GIS_DATA\Projects\Fosse Green Energy\ParA02_Maps\Environmental Statement\Chapter 09 - Water\ES_Chapter9_Water_Figures.aprx

Project No. : 60700987 Drawn: HW Checked: AM Approved: LB Date: 2025-06-18

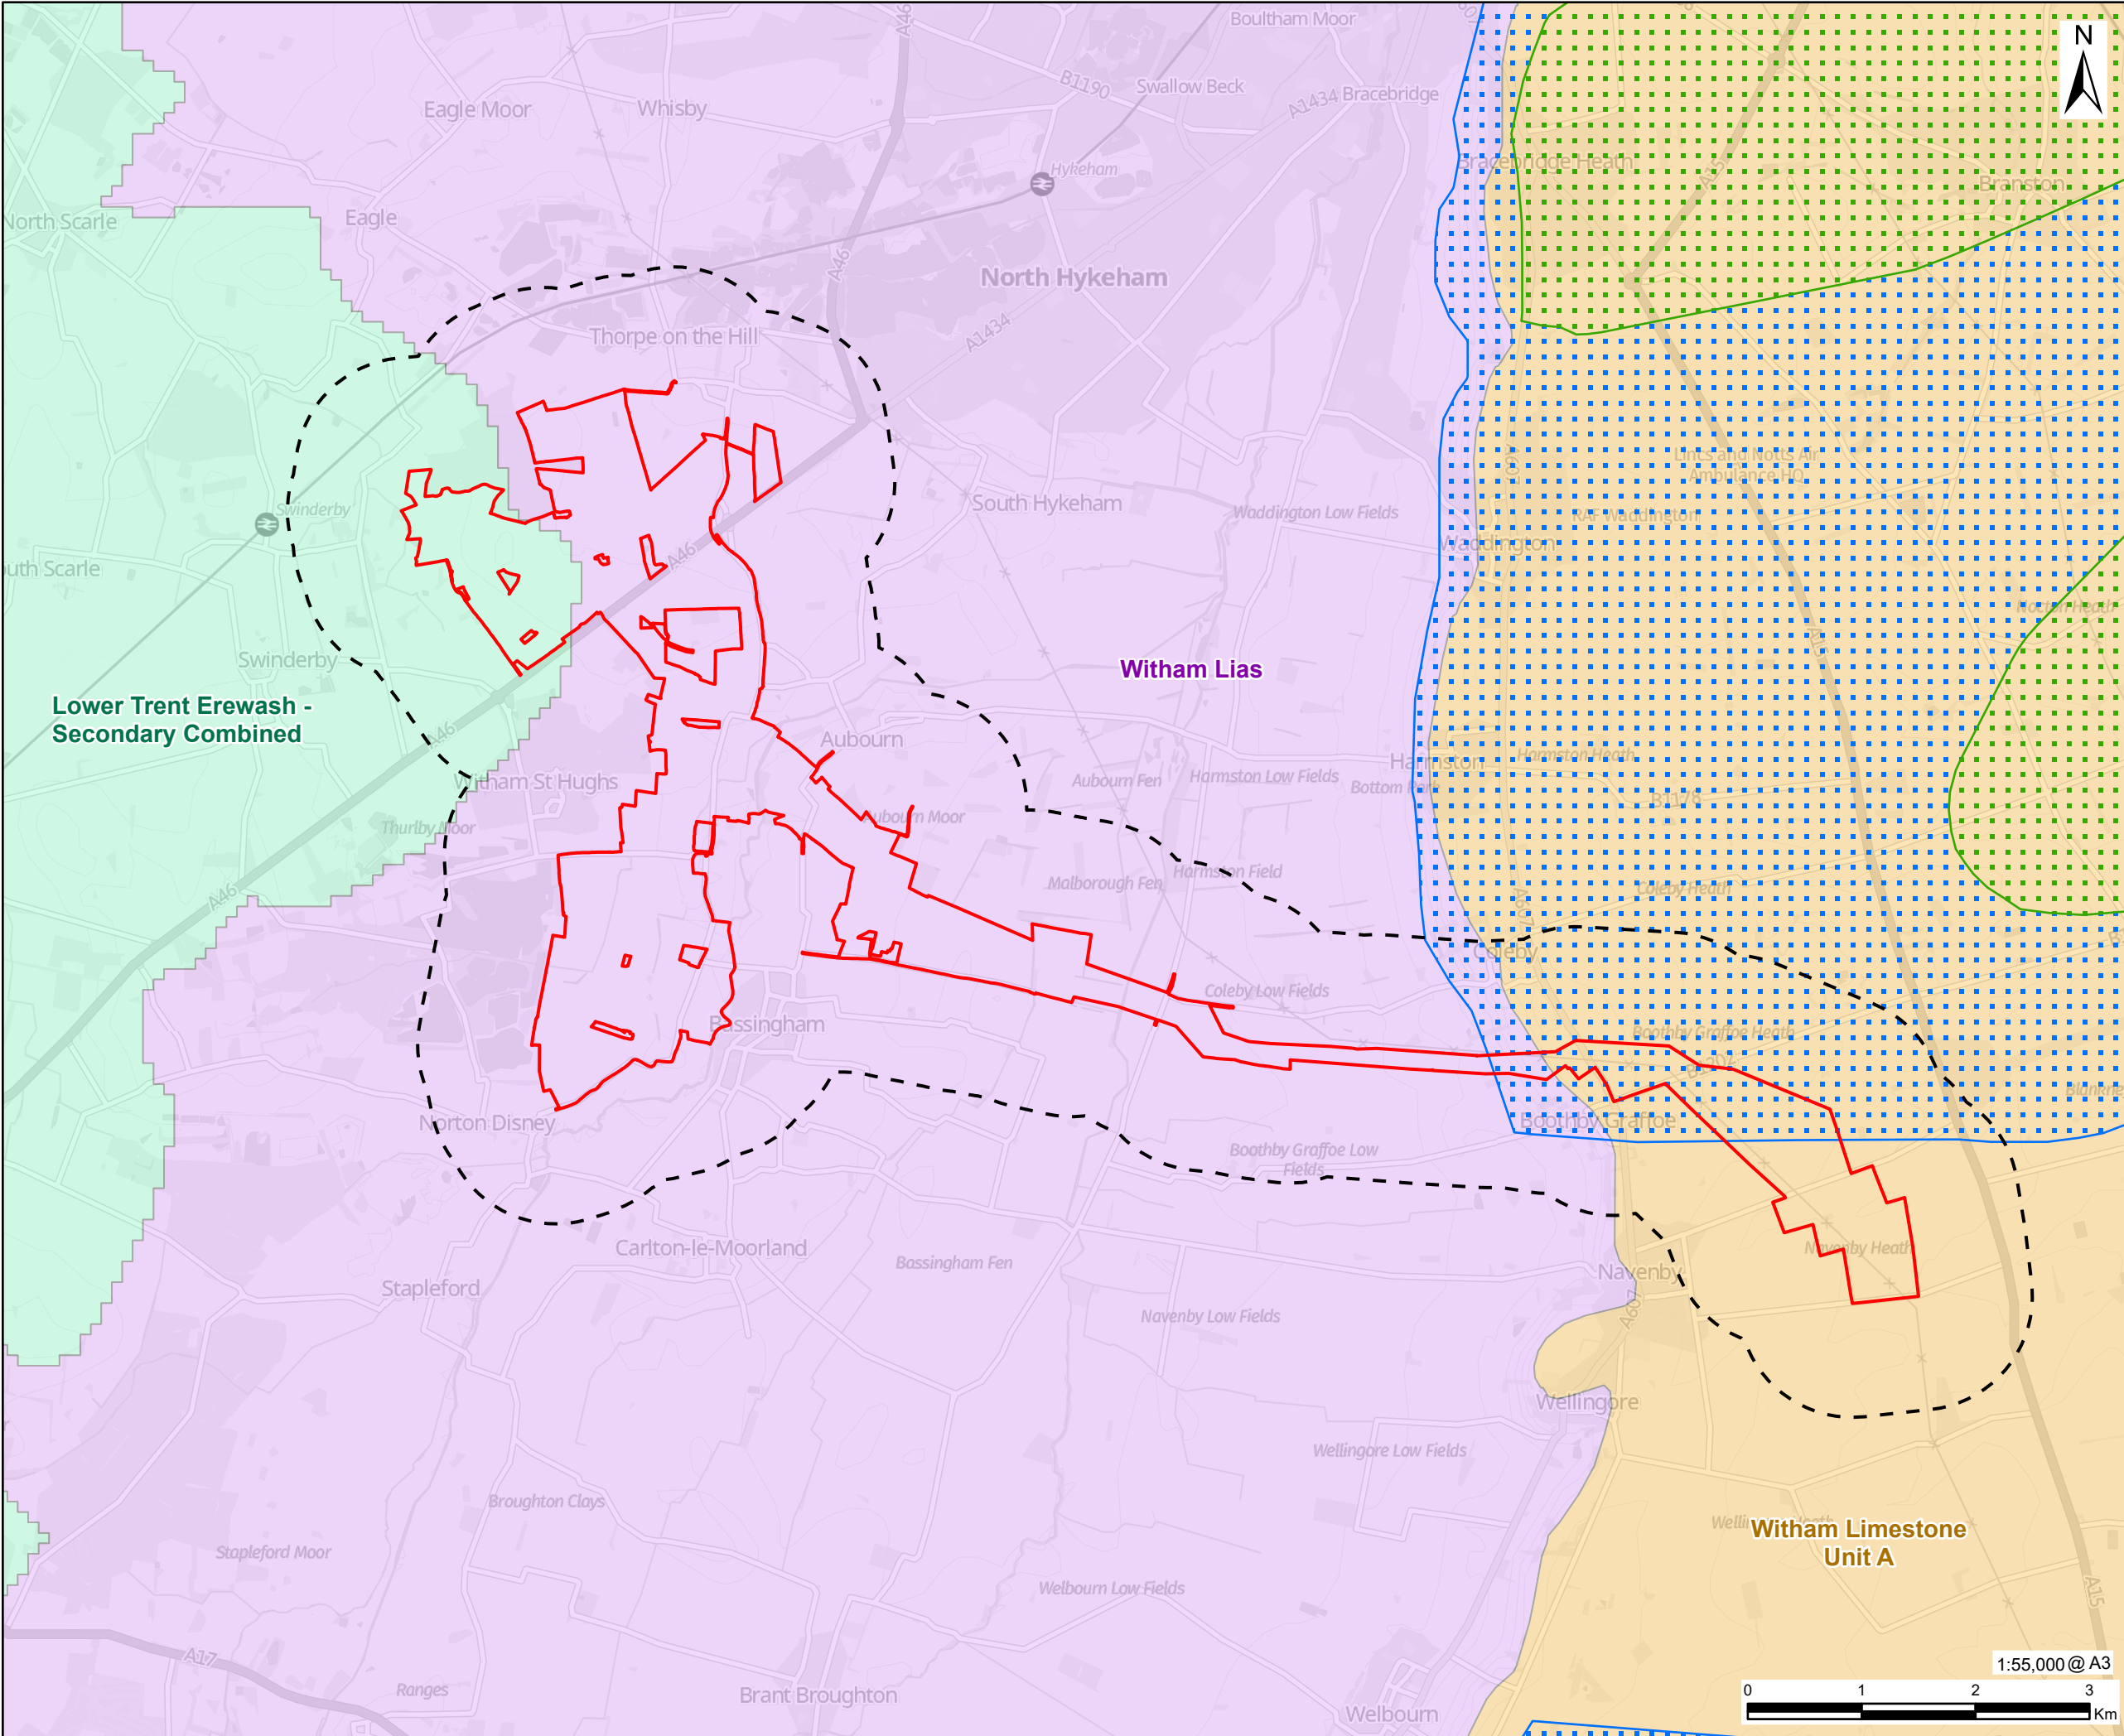

PROJECT

Fosse Green Energy

CLIENT

Fosse Green Energy Ltd

CONSULTANT

AECOM Limited
Sunley House
4 Bedford Park
Surrey, CR0 2AP, UK
www.aecom.com

LEGEND

- DCO Site Boundary
- 1km Buffer of the Site Boundary
- Source Protection Zone (SPZ)
 - Zone 3 (Total Catchment)
 - Zone 2 (Outer Protection Zone)
- Water Framework Directive Ground Waterbody
 - Lower Trent Erewash - Secondary Combined
 - Witham Lias
 - Witham Limestone Unit A

NOTES

GB Background: Contains OS data © Crown Copyright and database right 2025
Contains data from OS Zoomstack©
Environment Agency copyright and/or database right 2018. All rights reserved.
Open Government Licence v3.0

Lower Trent Erewash – Secondary Combined Water Body and Witham Lias Water Body are at Good Status. Witham Limestone Unit A is at Poor Status.

LEGISLATION

Regulation 5(2)(a) Infrastructure Planning (Applications: Prescribed Forms and Procedure) Regulations 2009.

ISSUE PURPOSE

DCO Submission

FIGURE TITLE

Groundwater Features and Their Attributes

FIGURE NUMBER

Figure 9-2

REV.

01

DOCUMENT REFERENCE

EN010154/APP/6.2.