


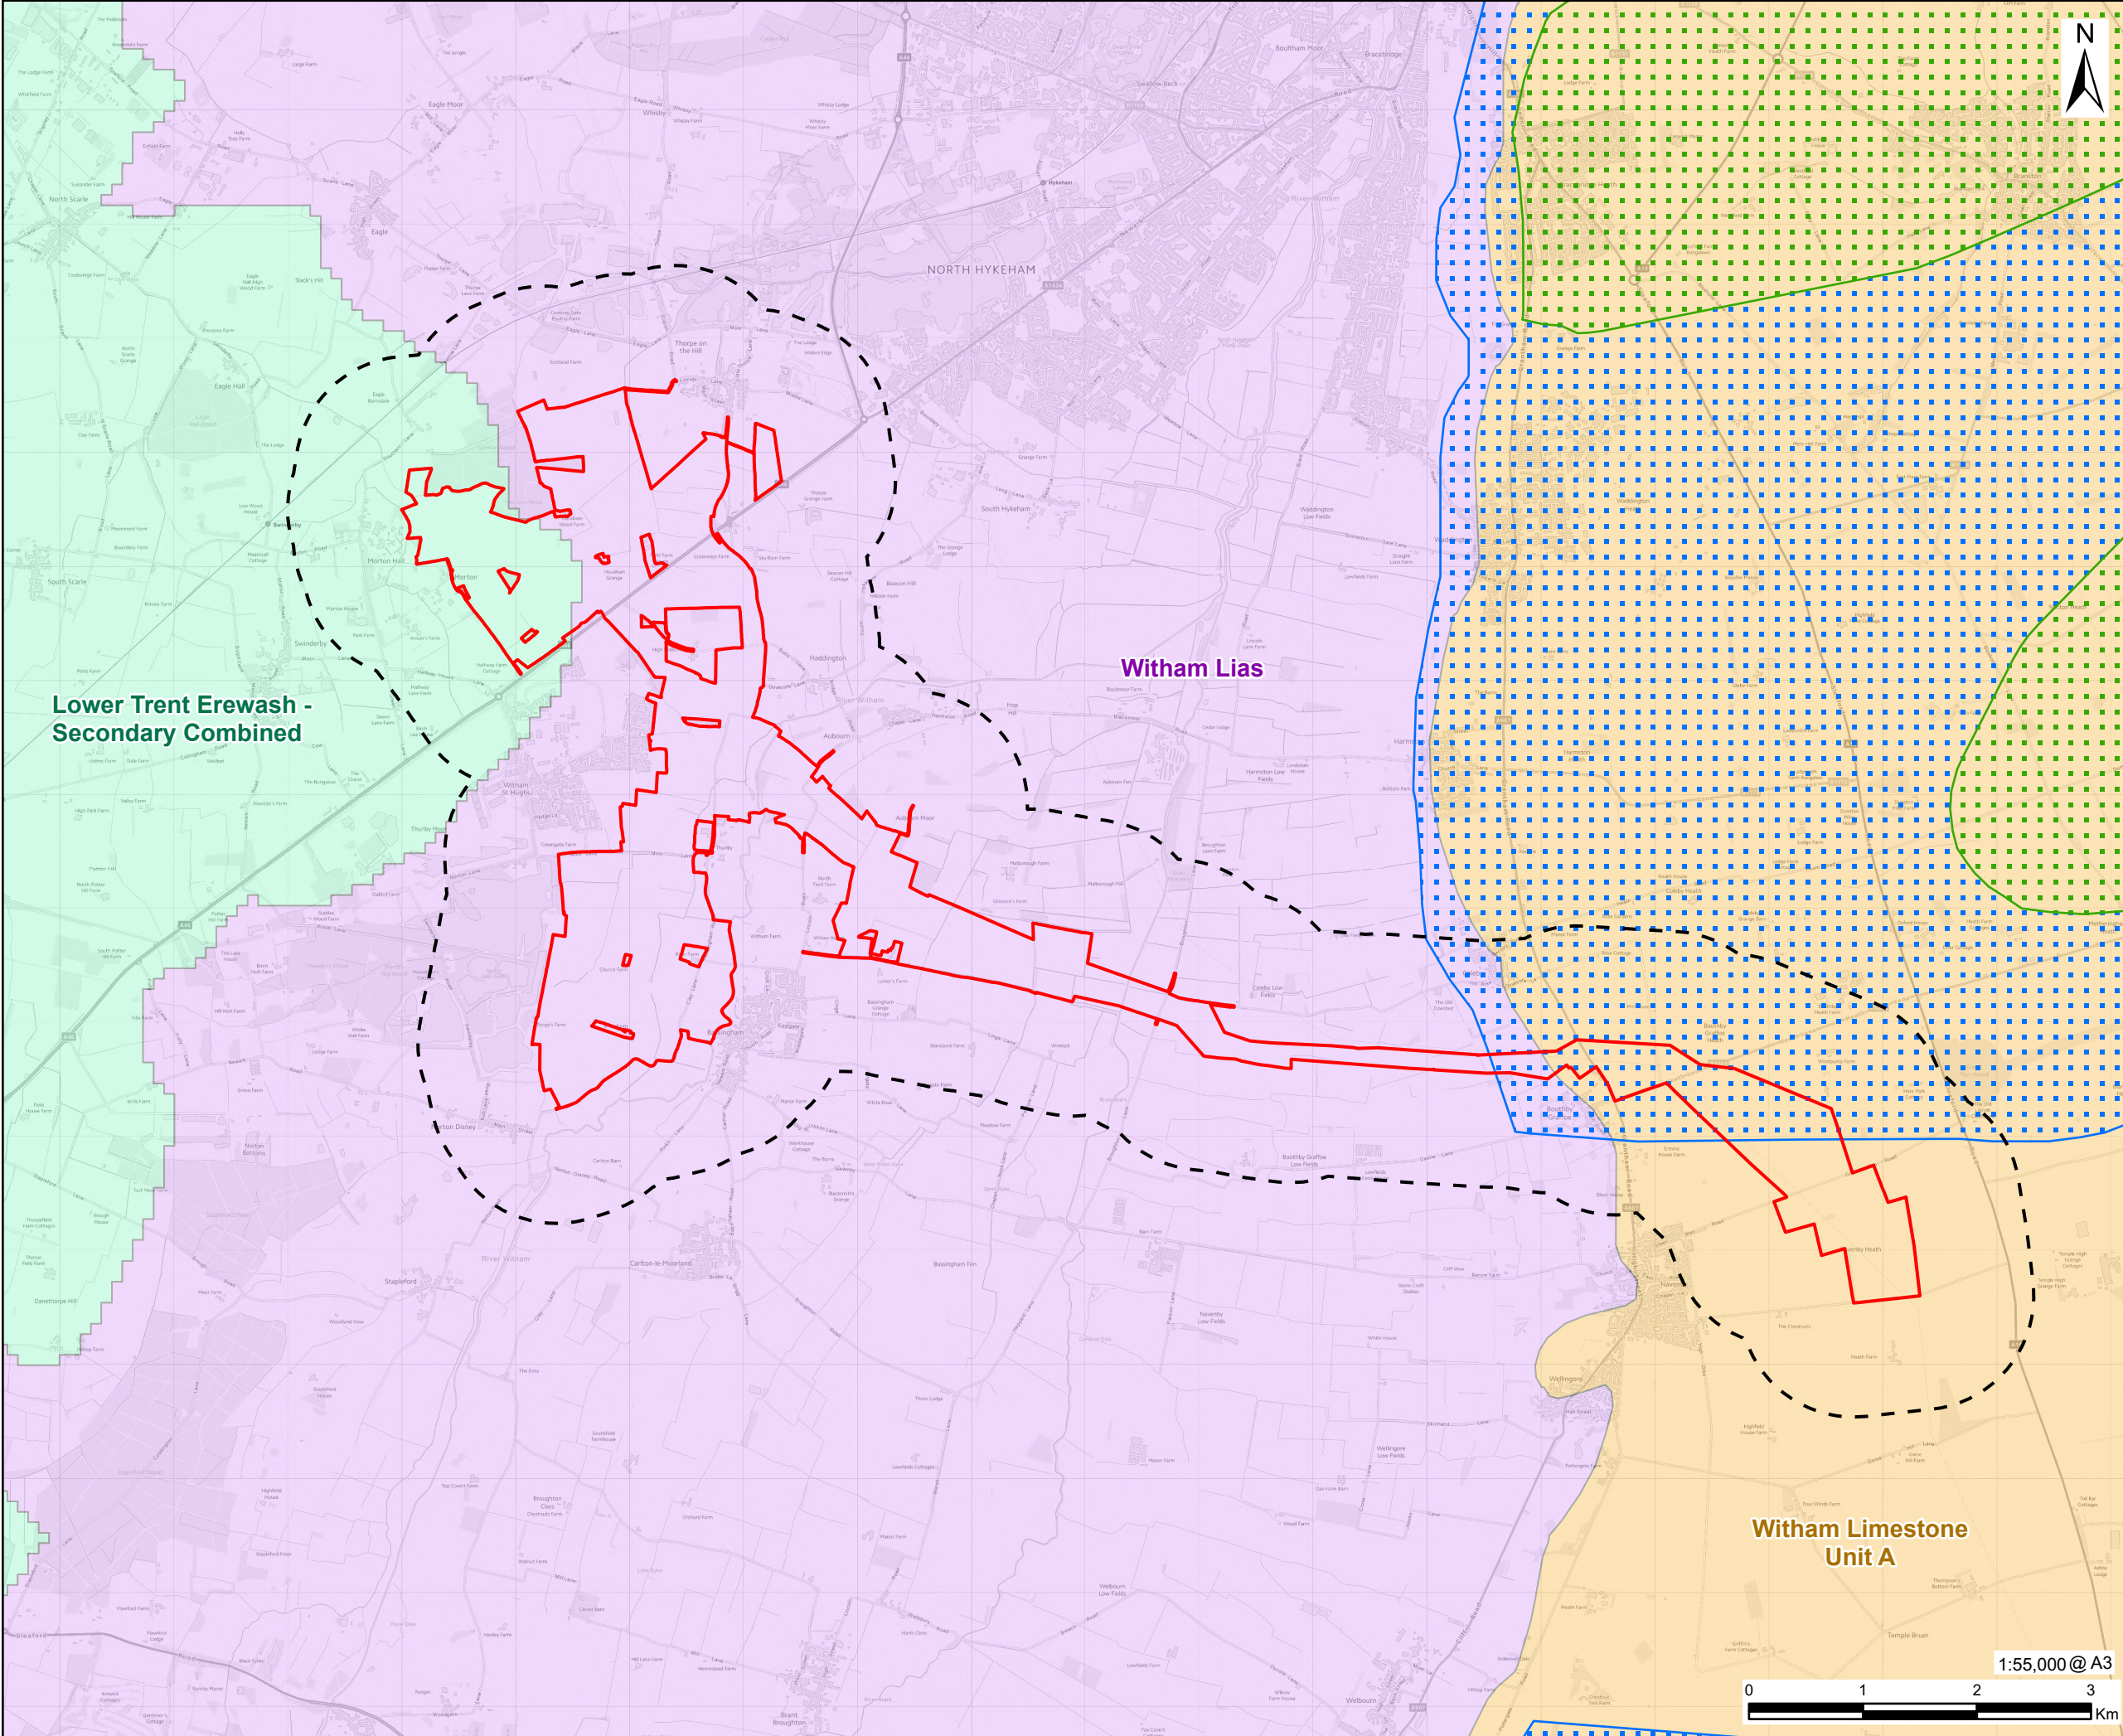

This drawing has been prepared for the use of AECOM's client. It may not be used, modified, reproduced or relied upon by third parties, except as agreed by AECOM or as required by law. AECOM accepts no responsibility and denies any ability whatsoever, to any party that uses or relies on this drawing without AECOM's express written consent. Do not scale this document. All measurements must be obtained from the stated dimensions.



PROJECT

Fosse Green Energy

CLIENT

Fosse Green Energy Ltd

CONSULTANT

AECOM Limited
Sunley House
4 Bedford Park
Surrey, CR0 2AP, UK
www.aecom.com

LEGEND

DCO Site Boundary

1km Buffer of the Site Boundary

Source Protection Zone (SPZ)

Zone 3 (Total Catchment)

Zone 2 (Outer Protection Zone)

Water Framework Directive Ground Waterbody

Lower Trent Erewash - Secondary Combined

Witham Lias

Witham Limestone Unit A

NOTES

Contains OS data © Crown copyright 2025
© Environment Agency copyright and/or database right 2018. All rights reserved.
Open Government Licence v3.0

Lower Trent Erewash – Secondary Combined Water Body and Witham Lias Water Body are at Good Status. Witham Limestone Unit A is at Poor Status.

LEGISLATION

Regulation 5(2)(a) Infrastructure Planning
(Applications: Prescribed Forms and Procedure) Regulations 2009.

ISSUE PURPOSE

DCO Submission

FIGURE TITLE

Groundwater Features and Their Attributes

FIGURE NUMBER

Figure 9-2

REV.

02

DOCUMENT REFERENCE

EN010154/APP/6.2.