



Dean Moor Solar Farm


Environmental Statement: Chapter 3 – Figure 3.14 Indicative Internal Access Tracks (No Dig) on behalf of **FVS Dean Moor Limited**

March 2025
Prepared by: Cadmando
PINS Ref: EN010155
Document Ref: 6.2
Revision: 1



Firma Energy

 **ib vogt**

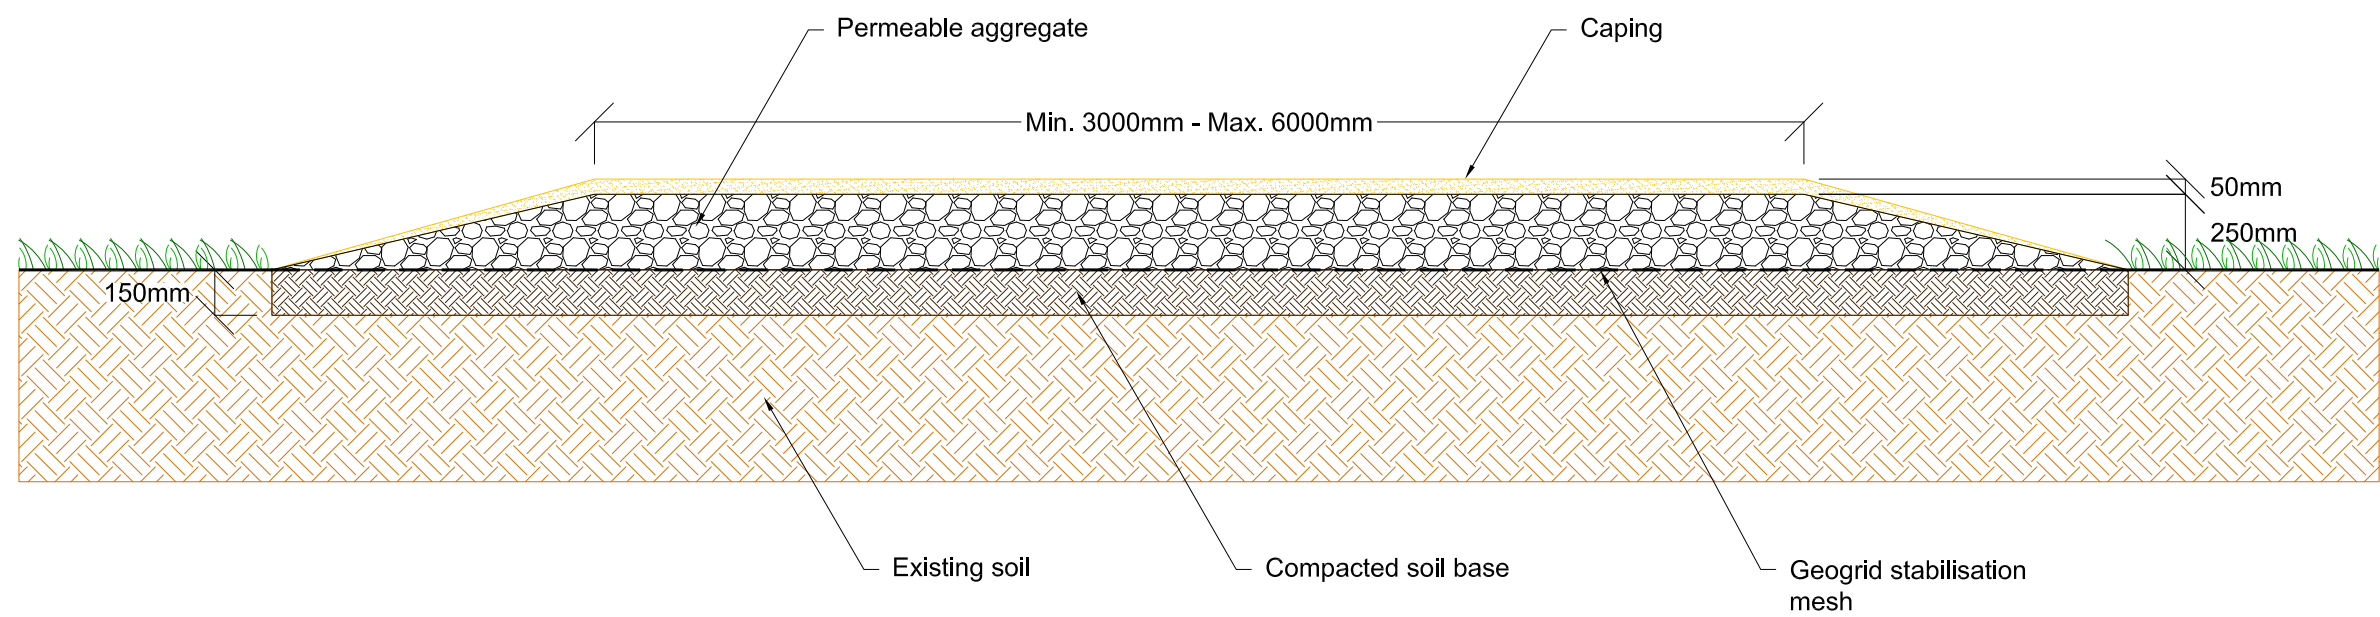

Project Title



Client

FVS Dean Moor Limited

Title

DEAN MOOR SOLAR FARM
INDICATIVE INTERNAL ACCESS
TRACK (NO DIG)

Scale: 1:25 @ A3

Date: 02.01.2025

Drawn: EM

Checked: RJ

Figure: 3.14

Sheet 1 of 1

Rev: 0

