



# Dean Moor Solar Farm

## Environmental Statement: Chapter 3 – Figure 3.15 Indicative Site Perimeter Fencing on behalf of **FVS Dean Moor Limited**

---

March 2025  
Prepared by: Cadmando  
PINS Ref: EN010155  
Document Ref: 6.2  
Revision: 1



Firma Energy

 **ib vogt**


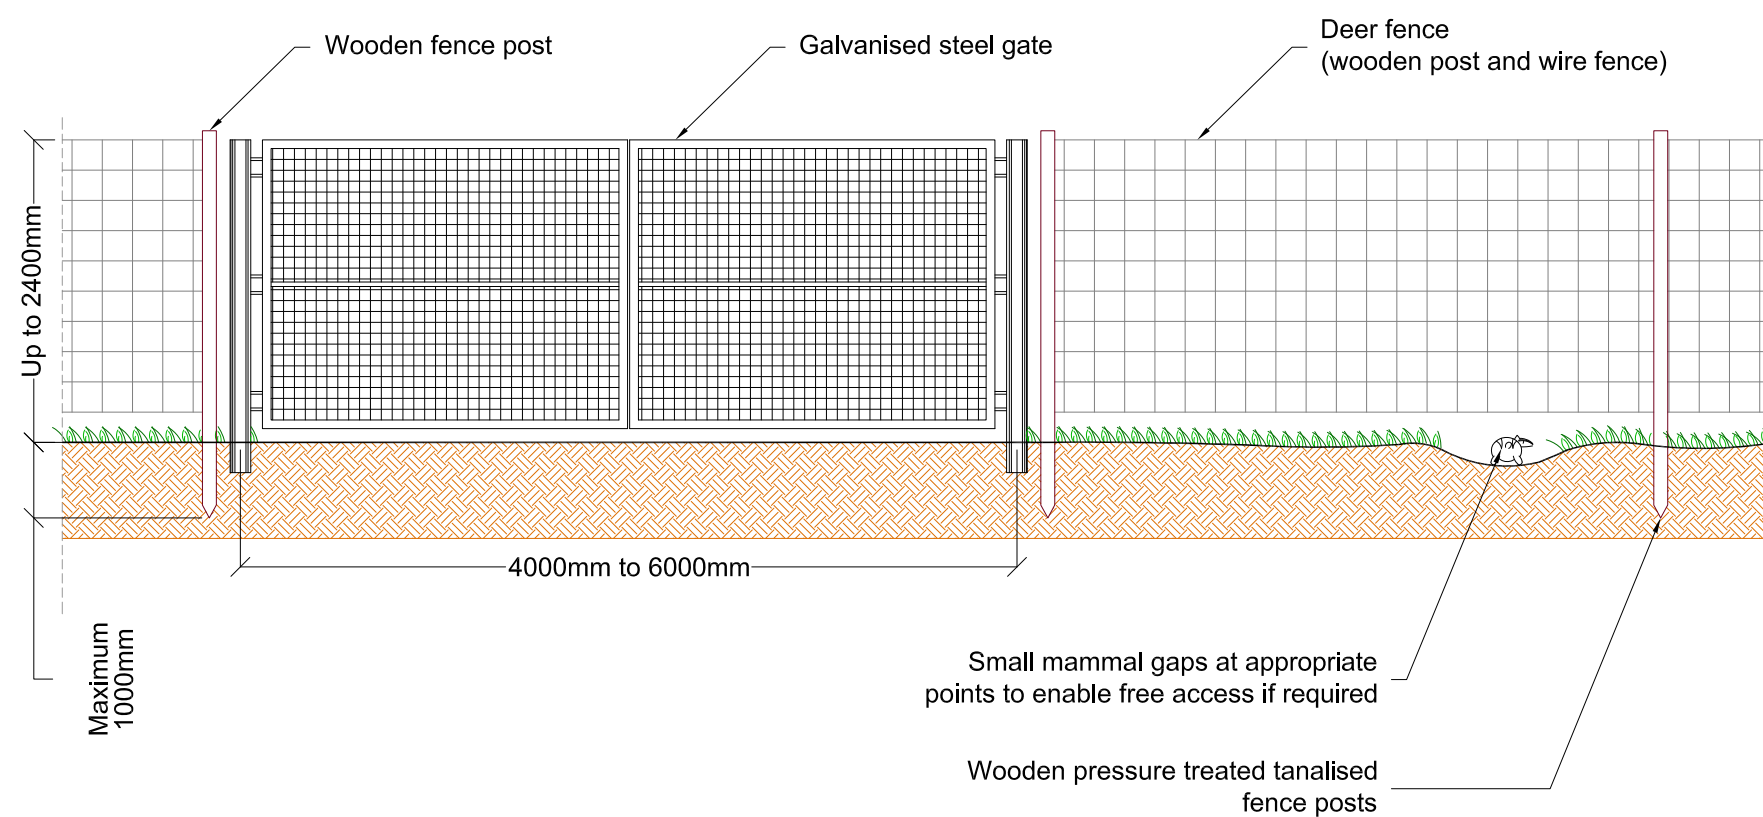




Image of Typical Deer Fencing

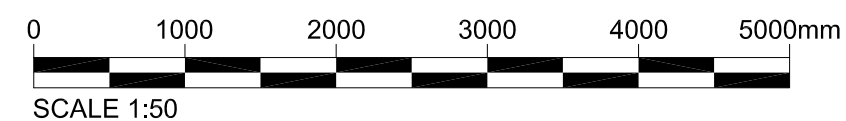

|                                                                                       |                  |        |
|---------------------------------------------------------------------------------------|------------------|--------|
| Project Title                                                                         |                  |        |
|  |                  |        |
| Client                                                                                |                  |        |
| FVS Dean Moor Limited                                                                 |                  |        |
| Title                                                                                 |                  |        |
| DEAN MOOR SOLAR FARM<br>INDICATIVE SITE<br>PERIMETER FENCING                          |                  |        |
| Scale: 1:50 @ A3                                                                      | Date: 02.01.2025 |        |
| Drawn: EM                                                                             | Checked: RJ      |        |
| Figure: 3.15                                                                          | Sheet 1 of 1     | Rev: 0 |
|  |                  |        |